



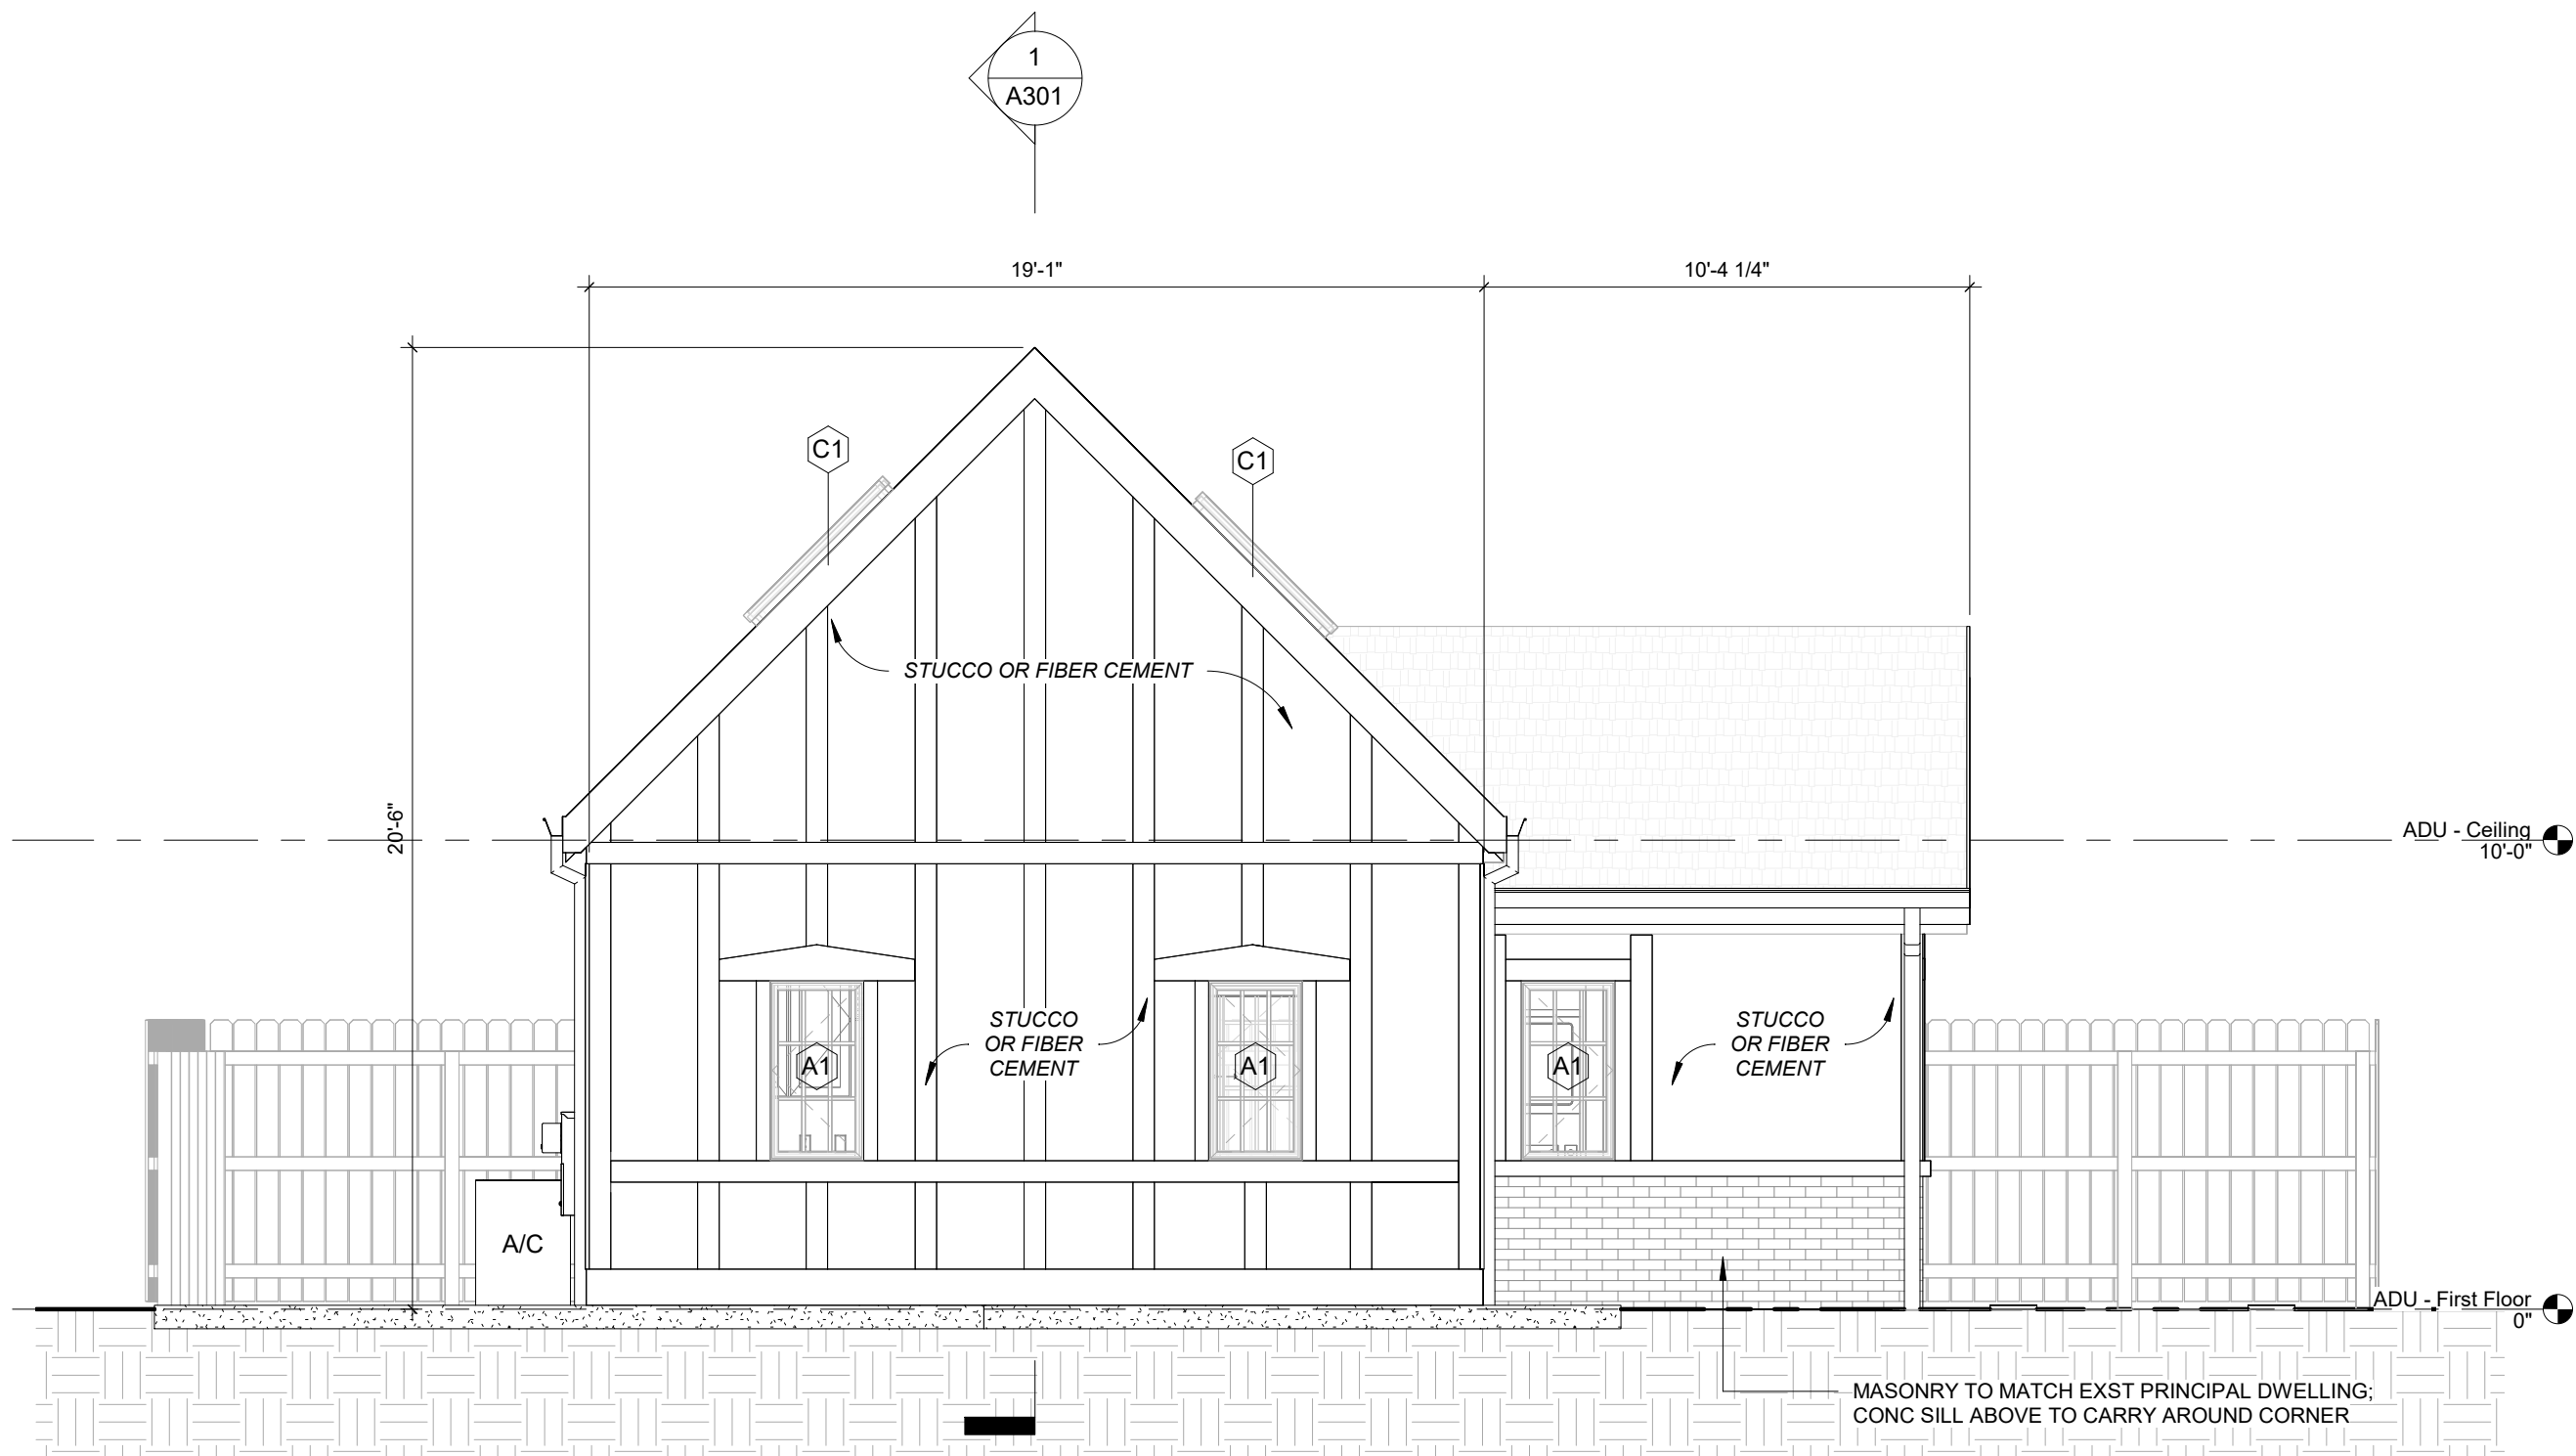


1 EXTERIOR ELEVATION
1/4" = 1'-0"

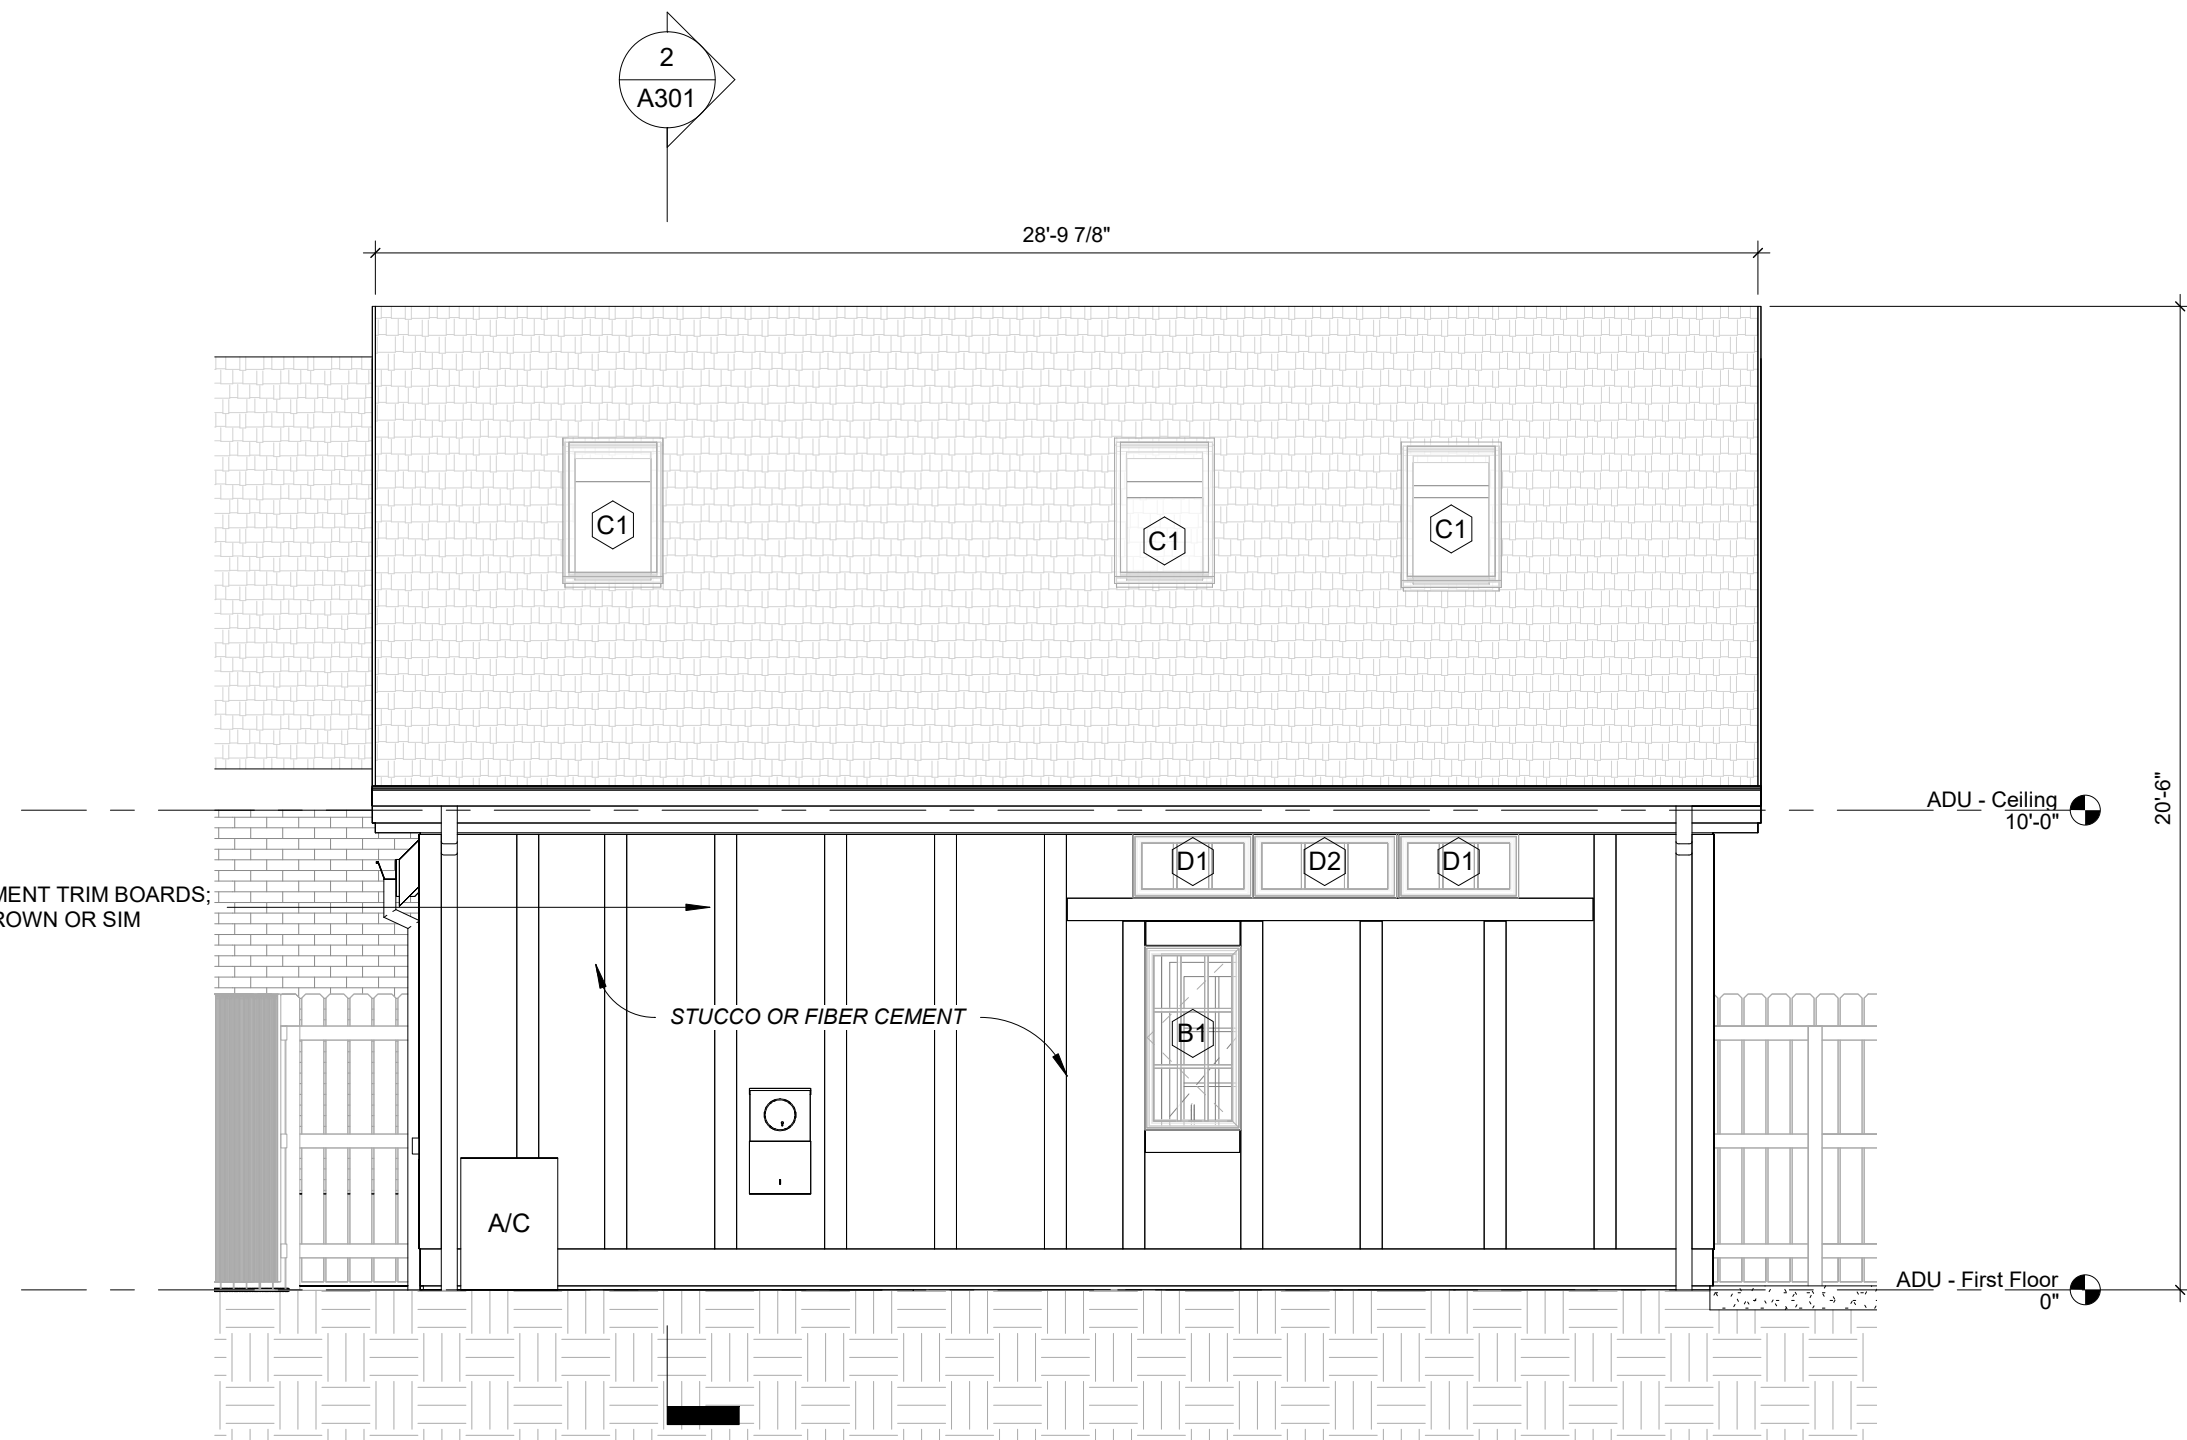

3 EXTERIOR ELEVATION
1/4" = 1'-0"



2 EXTERIOR ELEVATION
1/4" = 1'-0"

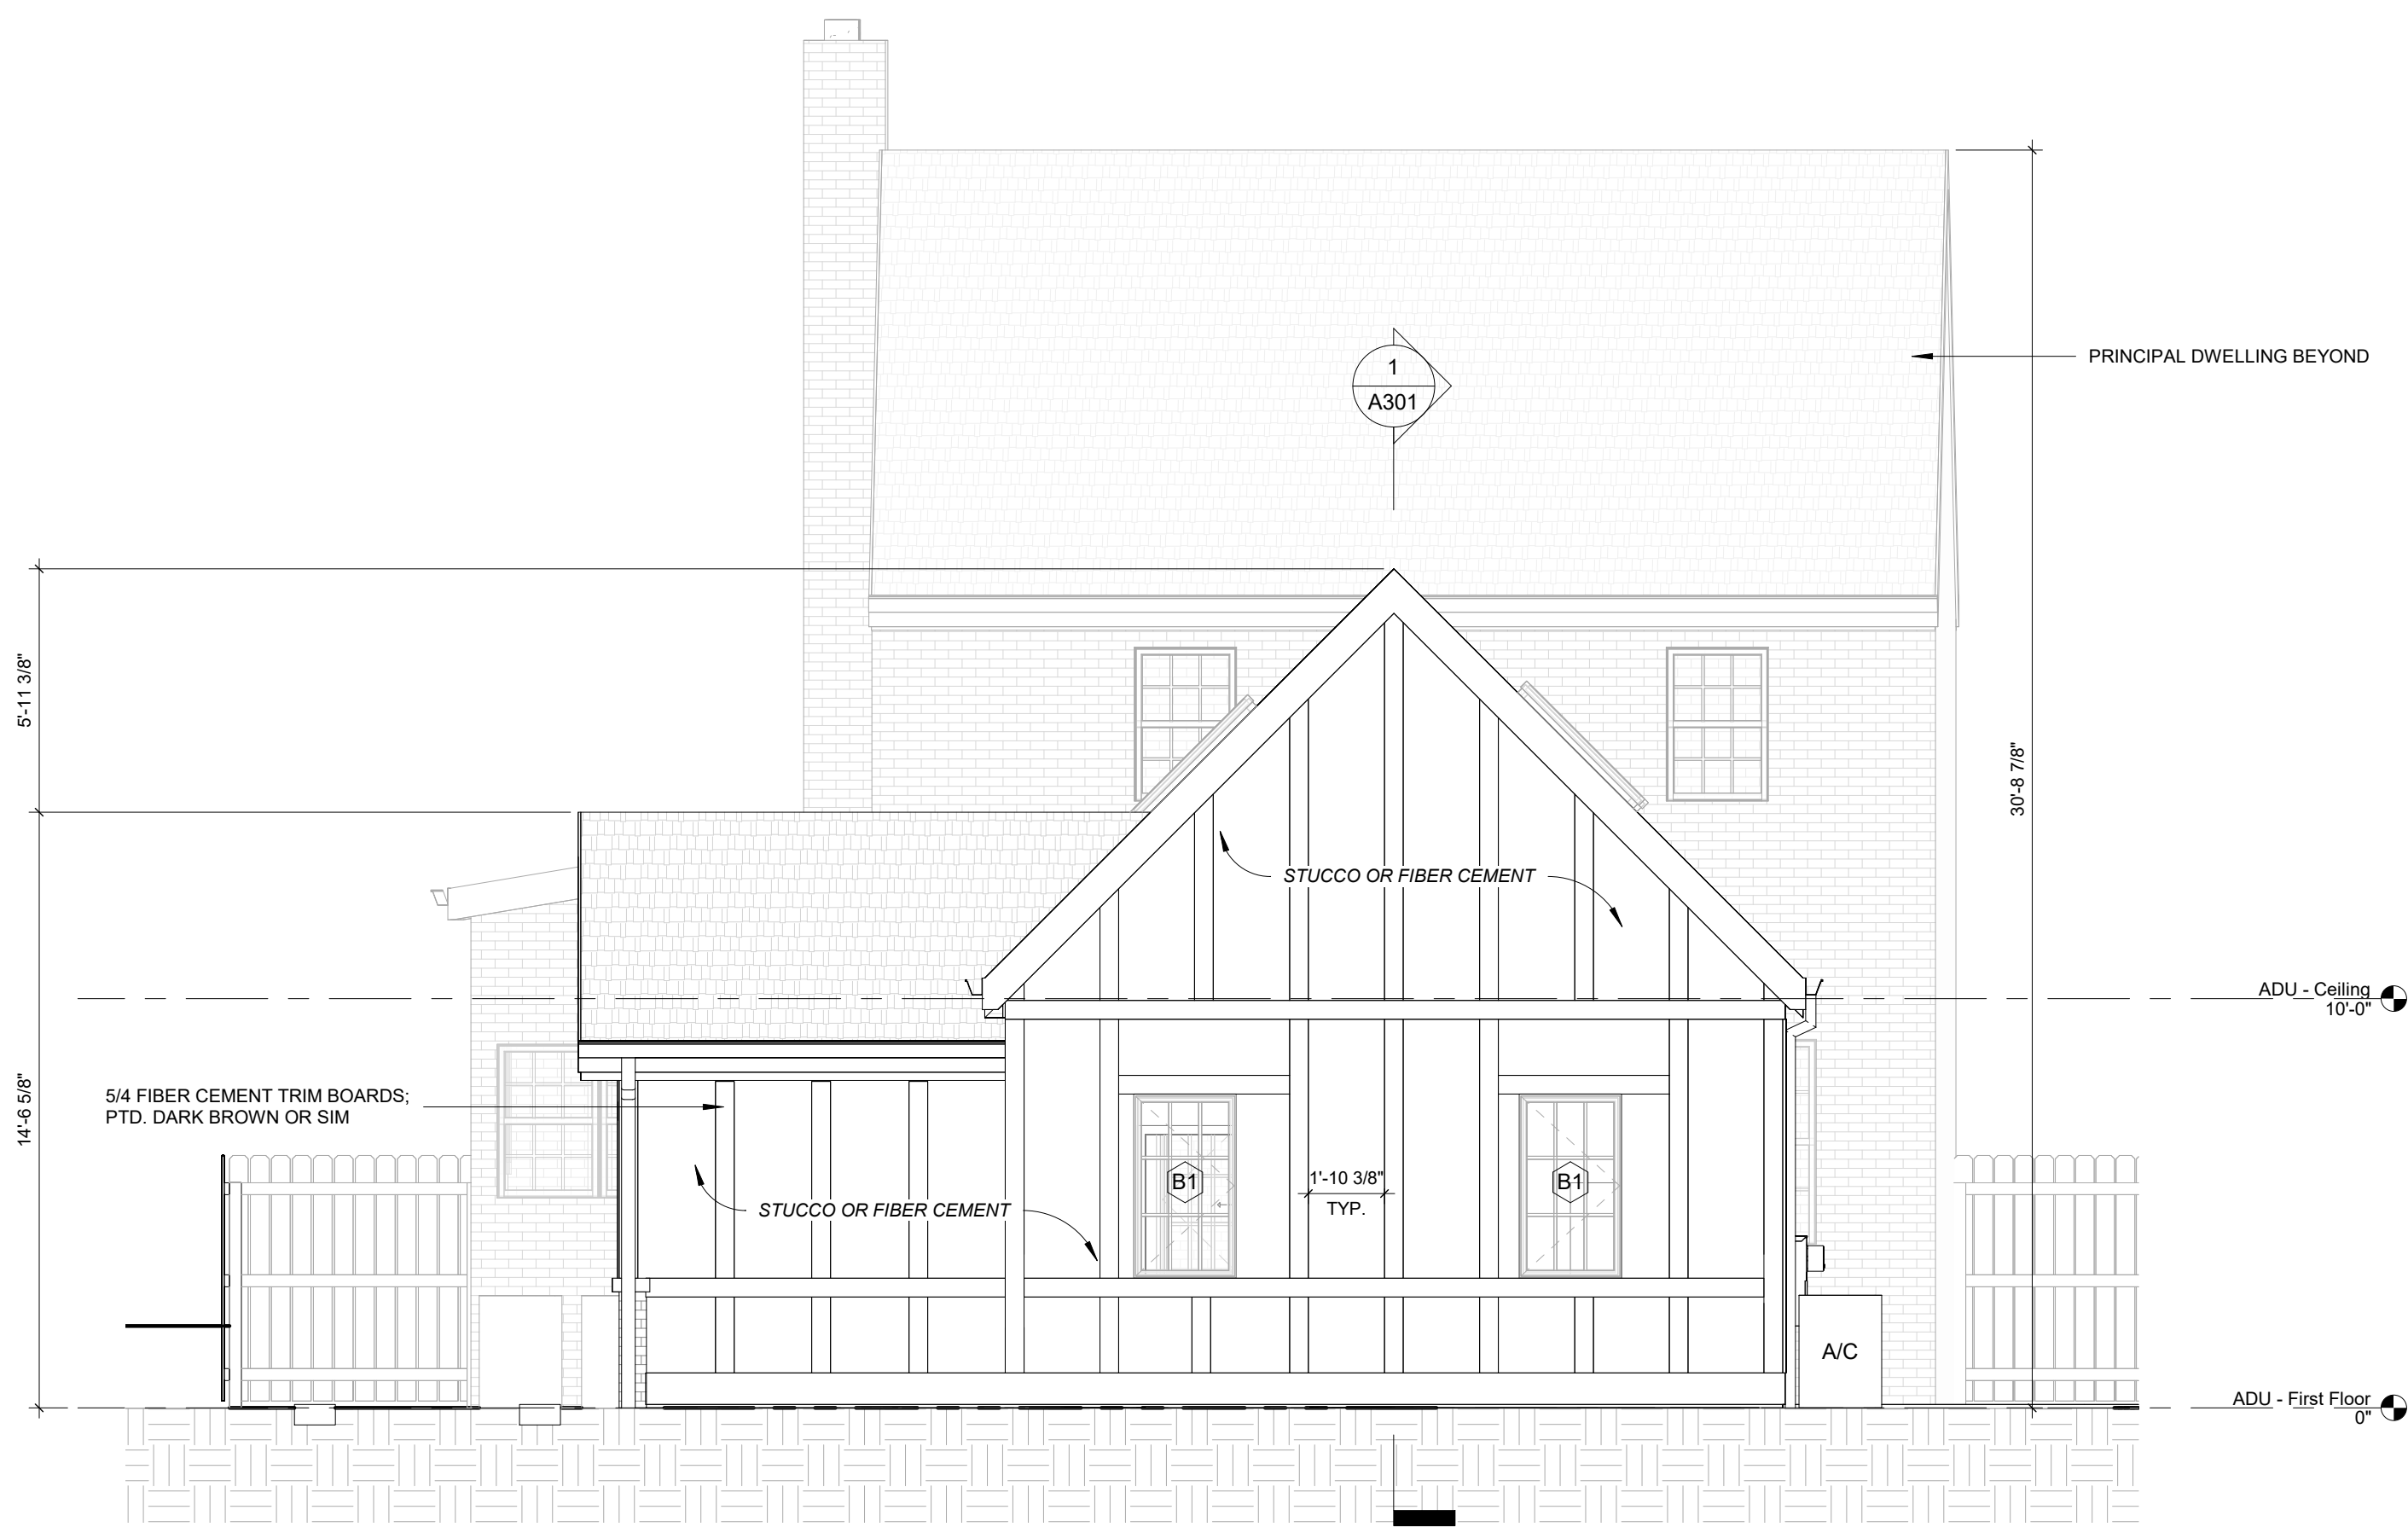

4 EXTERIOR ELEVATION
1/4" = 1'-0"

RILEY RESIDENCE

1330 KALMIA RD NW
WASHINGTON, DC 20012

No.	Description	Date

EXTERIOR ELEVATIONS

Drawing Set	PERMIT
Date	11/22/2024

A201