

★ ★ ★  
BEFORE THE ZONING COMMISSION OR  
BOARD OF ZONING ADJUSTMENT FOR THE DISTRICT OF COLUMBIA  
★ ★ ★

**FORM 150 – MOTION FORM**

THIS FORM IS FOR PARTIES ONLY. IF YOU ARE NOT A PARTY PLEASE FILE A  
FORM 153 – REQUEST TO ACCEPT AN UNTIMELY FILING OR TO REOPEN THE RECORD.

Before completing this form, please review the instructions on the reverse side. Print or type all information unless otherwise indicated. All information must be completely filled out.

**CASE NO.:**

Motion of:  Applicant  Petitioner  Appellant  Party  Intervenor  Other \_\_\_\_\_

PLEASE TAKE NOTICE, that the undersigned will bring a motion to:

Points and Authorities:

On a separate sheet of 8 ½" x 11" paper, state each and every reason why the Zoning Commission (ZC) or Board of Zoning Adjustment (BZA) should grant your motion, including relevant references to the Zoning Regulations or Map and where appropriate a concise statement of material facts. If you are requesting the record be reopened, the document(s) that you are requesting the record to be reopened for must be submitted separately from this form. No substantive information should be included on this form (see instructions).

Consent:

Did movant obtain consent for the motion from all affected parties?

Yes, consent was obtained by all parties  Consent was obtained by some, but not all parties  
 No attempt was made  Despite diligent efforts consent could not be obtained

Further Explanation: \_\_\_\_\_  
\_\_\_\_\_  
\_\_\_\_\_  
\_\_\_\_\_

**CERTIFICATE OF SERVICE**

I hereby certify that on this **D** **D** day of **Month**, **,** **Y** **Y** **Y** **Y**

I served a copy of the foregoing Motion to each Applicant, Petitioner, Appellant, Party, and/or Intervenor, and the Office of Planning

in the above-referenced ZC or BZA case via:  Mailed letter  Hand delivery  E-Mail  Other \_\_\_\_\_

Signature: \_\_\_\_\_

Print Name: \_\_\_\_\_

Address: \_\_\_\_\_

Board of Zoning Adjustment

Phone No.: \_\_\_\_\_

E-Mail: \_\_\_\_\_

District of Columbia  
CASE NO.21316  
EXHIBIT NO.29

March21-2pm\_AsBuilt




March21-2pm\_Permitted



SPRING EQUINOX

Dec21-1pm\_AsBuilt

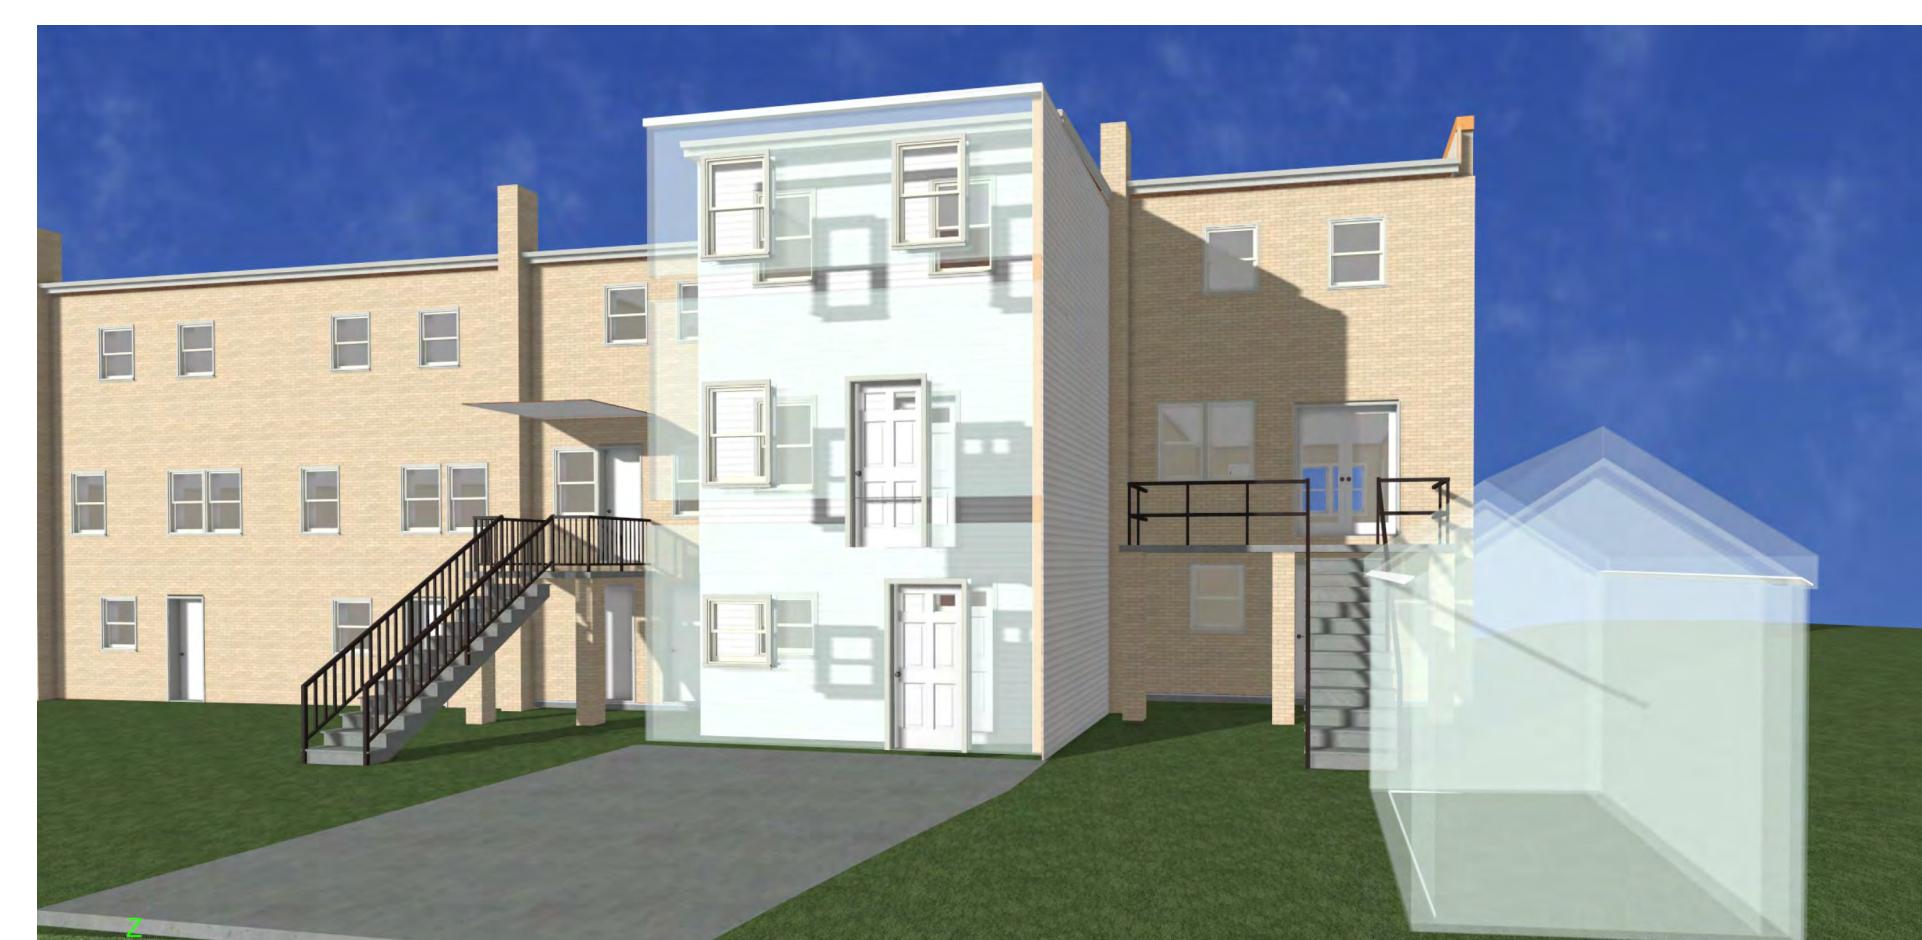

WINTER SOLSTICE

Dec21-1pm\_Permitted



June21-3pm\_AsBuilt



June21-3pm\_Permitted



SUMMER SOLSTICE

Sept21-2pm\_AsBuilt



AUTUMNAL EQUINOX

Sept21-2pm\_Permitted



NNAM RESIDENCE

515 21ST STREET, NE  
WASHINGTON, DC 20002  
JOB NUMBER: 2025-07

SHADE STUDY  
ILLUSTRATIONS

A003

**WILETS** ARCHITECTURE LLC

8009 Hamilton Spring Road, Bethesda, MD 20817  
T 301.980.4823 E scott@wiletsarchitecture.com

PROFESSIONAL CERTIFICATION  
I CERTIFY THAT THESE DOCUMENTS WERE  
PREPARED OR APPROVED BY ME, AND THAT I AM A  
DULUTH LICENSED ARCHITECTURE, IN THE STATE OF  
THE STATE OF MARYLAND, LICENSE NUMBER  
AMC577, EXPIRATION DATE APRIL 30, 2026

The above drawings and specifications, and the ideas,  
designs and arrangements contained therein are and  
shall remain the property of the architect and  
shall be copied, disclosed to others or used in connection  
with any work or project or by any other person for any  
purpose, without the written consent of the architect, who  
may have been prepared and developed without the written  
consent of the architect. Any drawings or specifications  
drawings or specifications shall constitute conclusive  
evidence and acceptance of these restrictions.

Written dimensions on these drawings shall be  
considered accurate and correct. All dimensions  
shall verify, and be responsible for, all dimensions and  
conditions on the job and this office must be notified  
of any changes in dimensions or conditions shown  
by these drawings. Shop details must be submitted to this  
office for approval before proceeding with fabrication.

PHASE:  
EXISTING CONDITIONS MAY 21, 2025  
SHADE STUDY JUNE 21, 2025