


Matter of Right


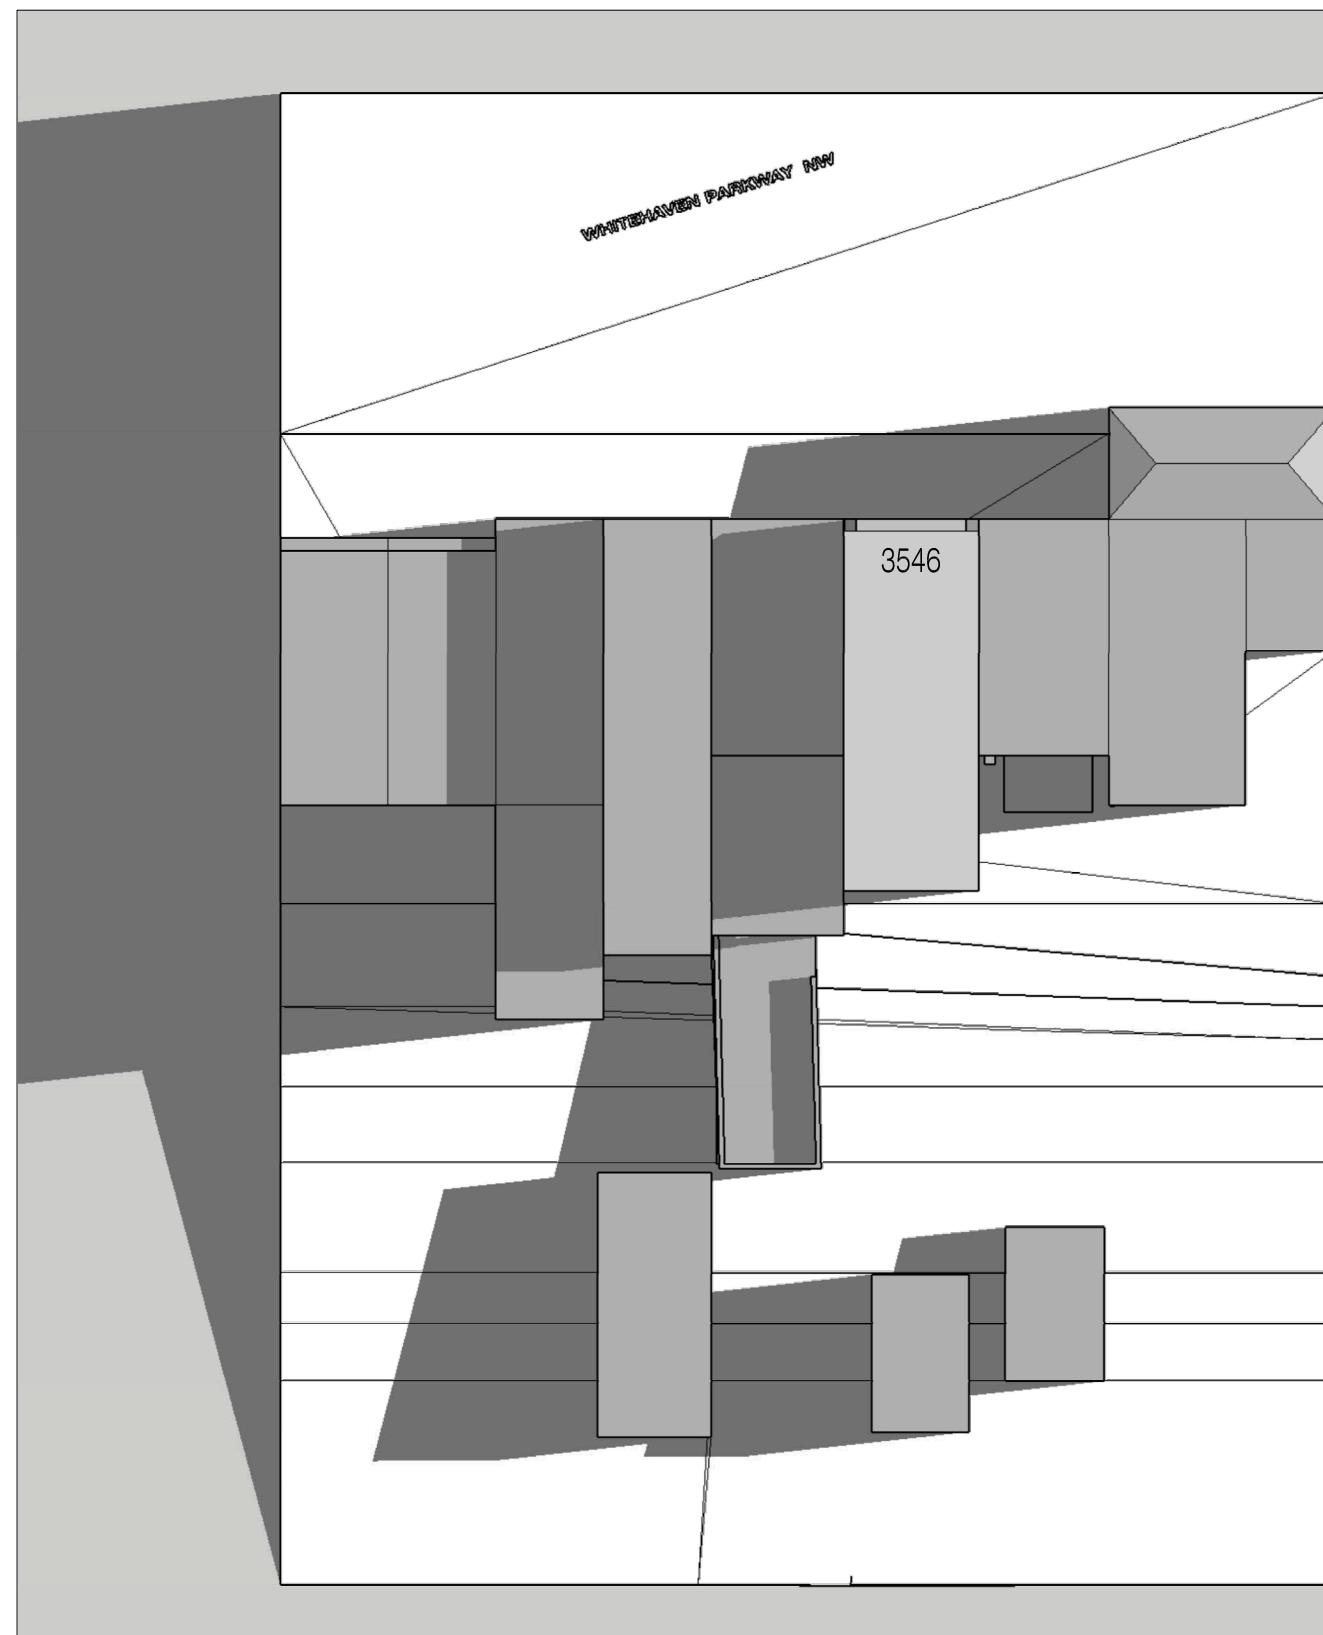


7:00



BZA Proposal




Noon

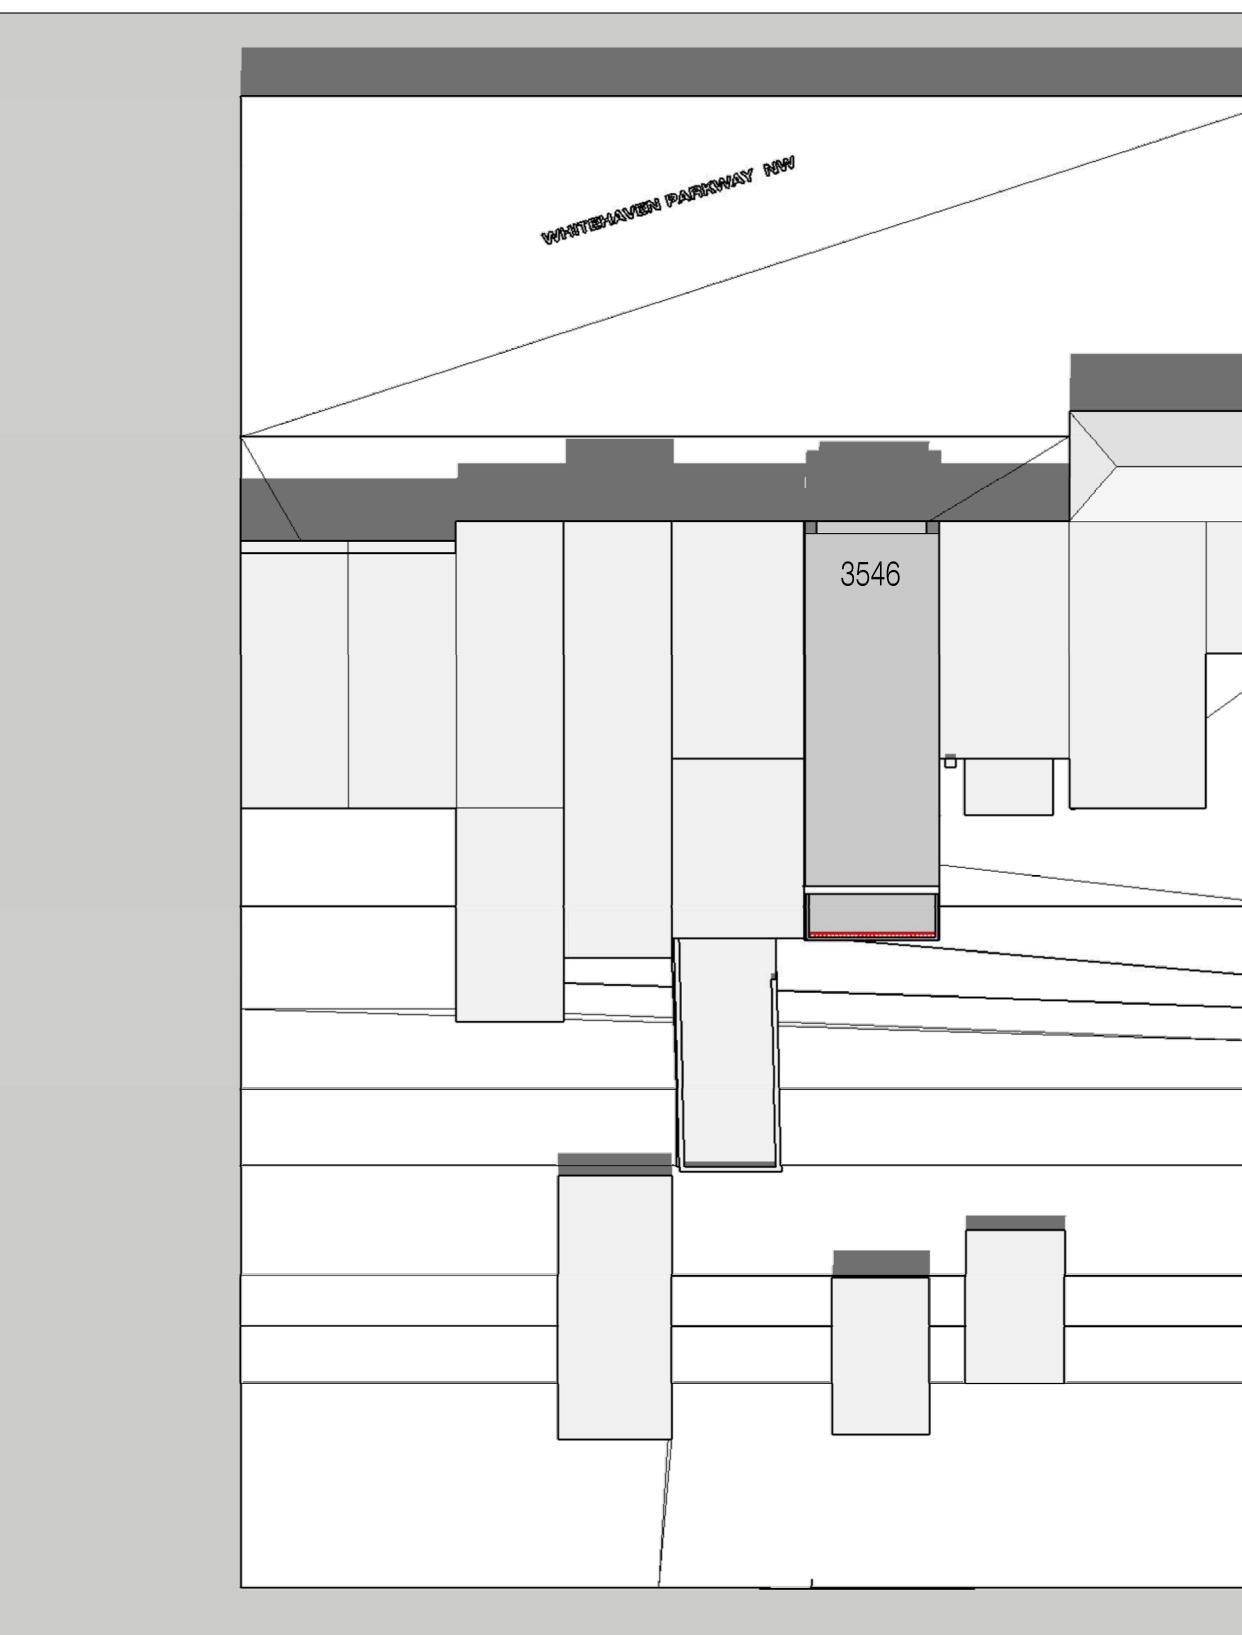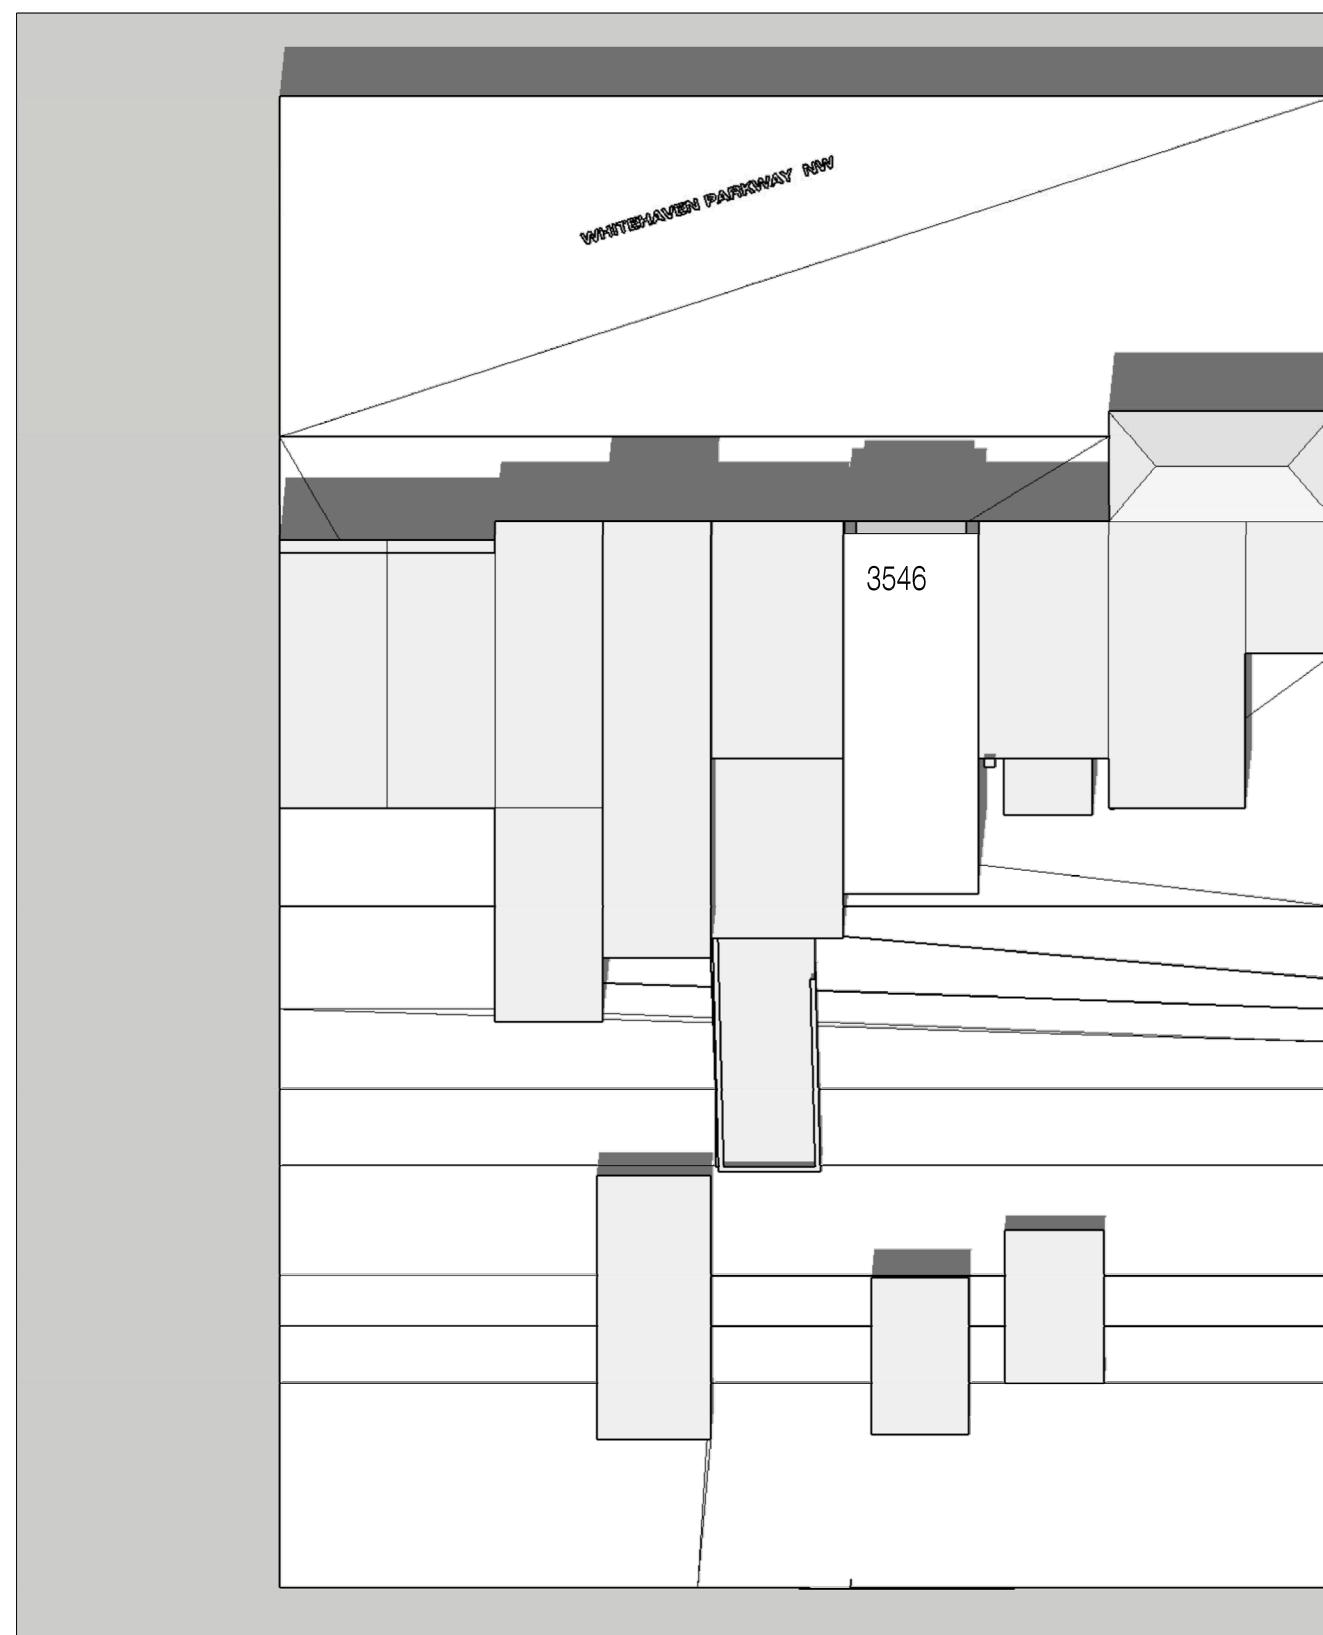

6:30 PM

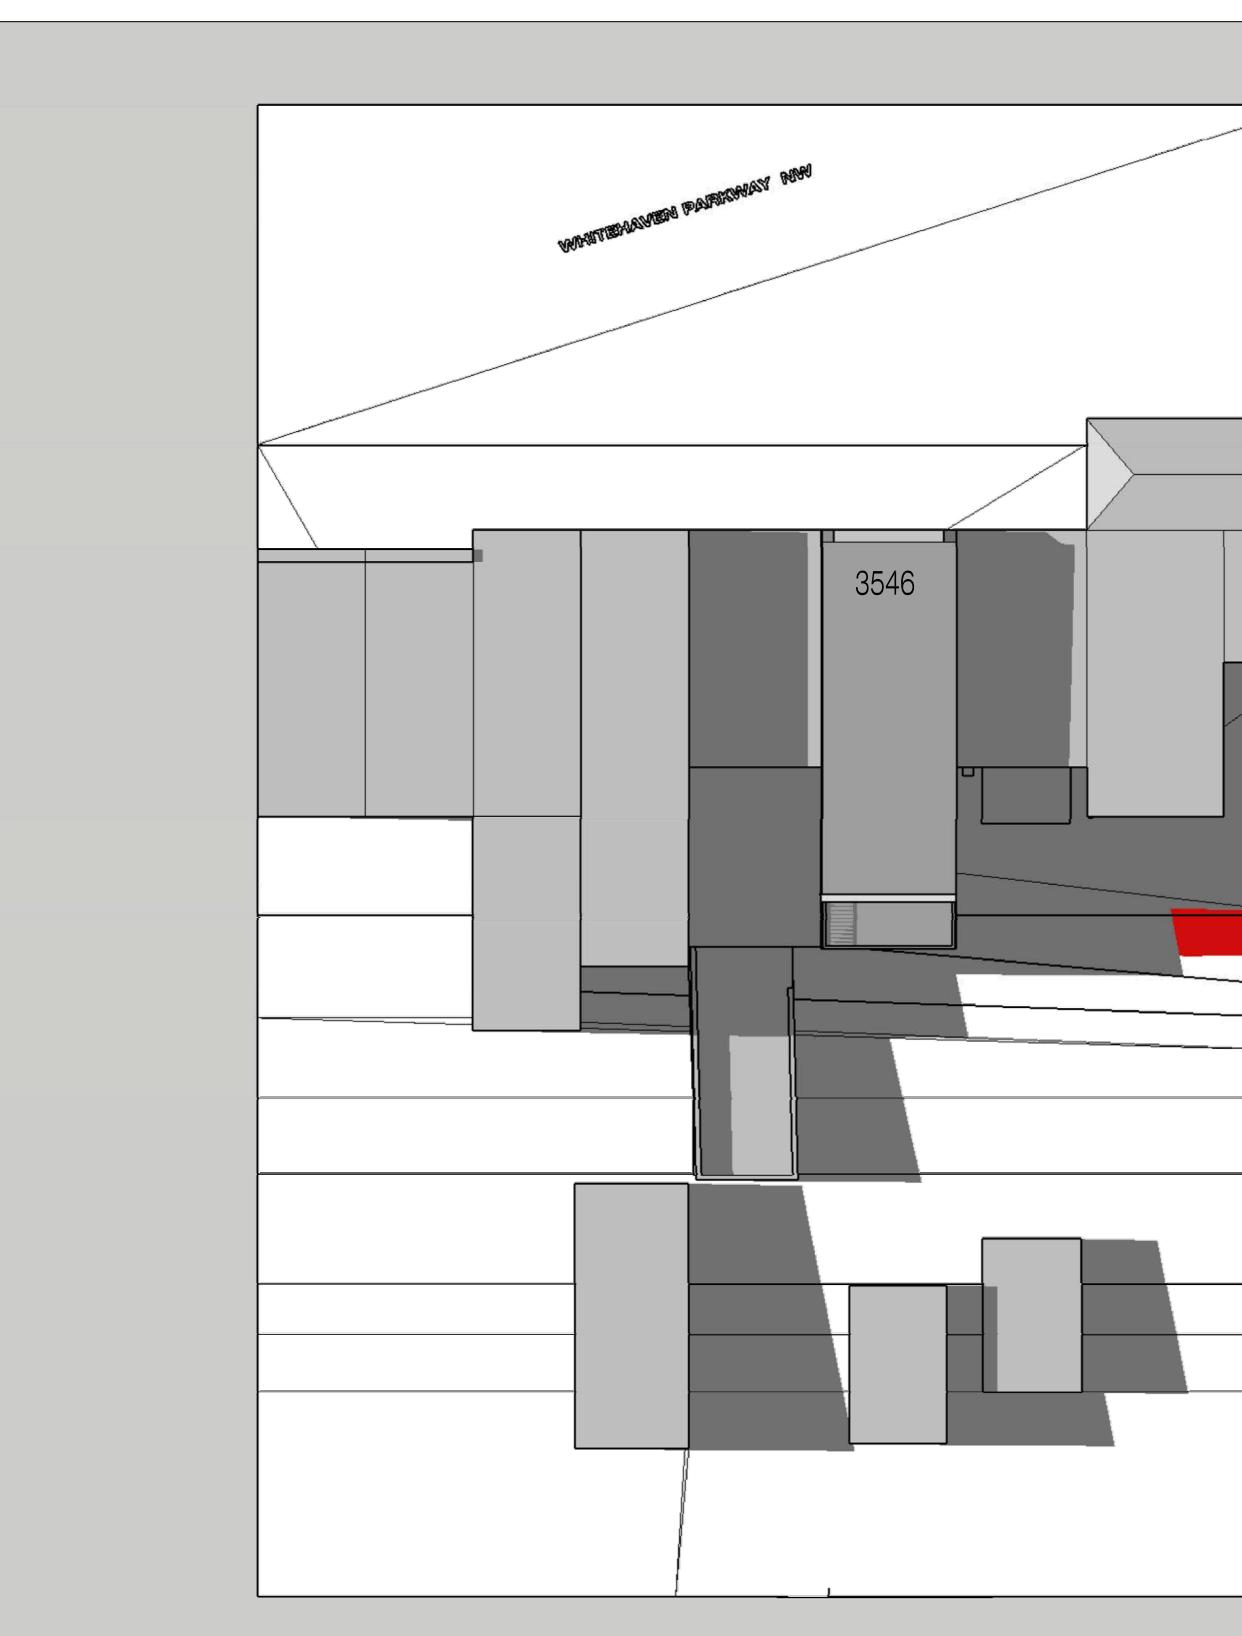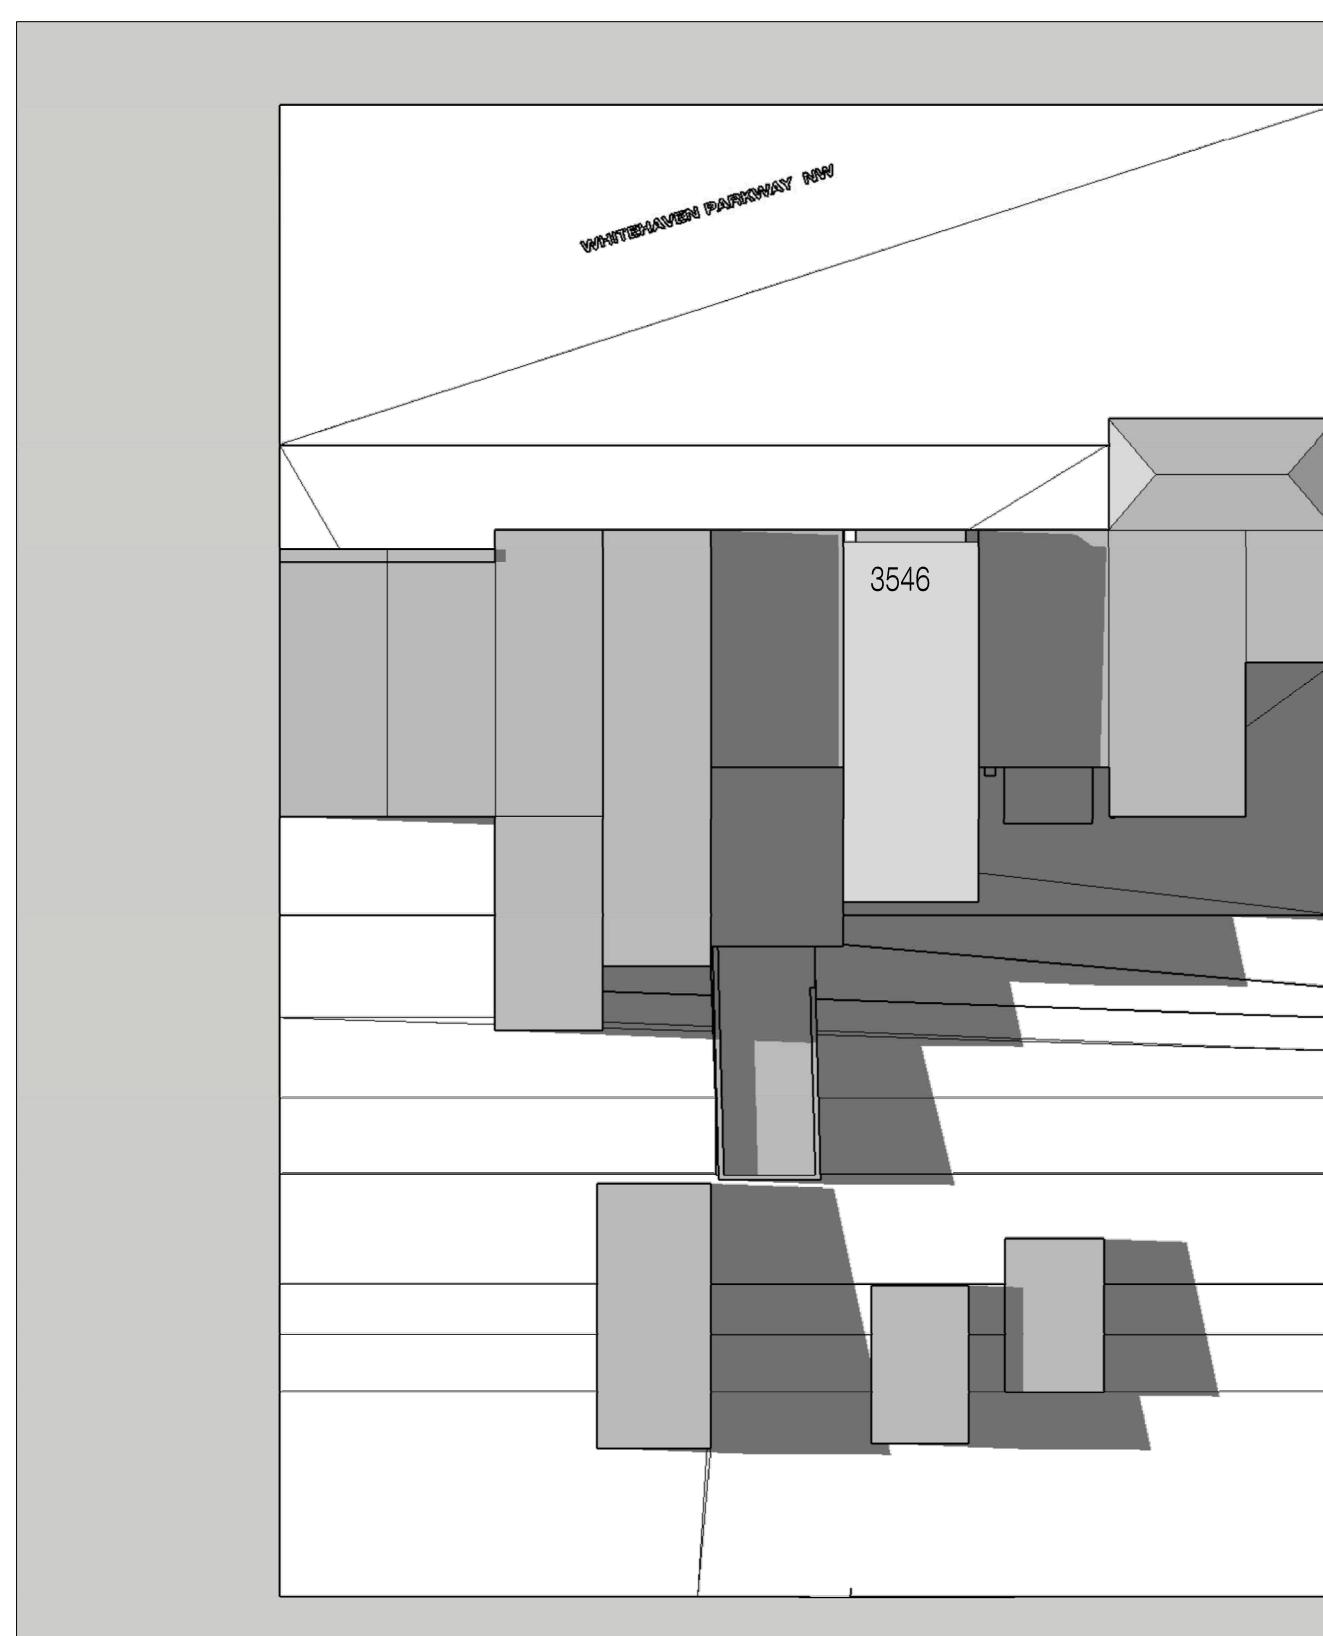

I AM RESPONSIBLE FOR DETERMINING THAT THE ARCHITECTURAL DESIGNS INCLUDED IN THIS APPLICATION ARE IN COMPLIANCE WITH ALL LAWS AND REGULATIONS OF THE DISTRICT OF COLUMBIA. I HAVE PERSONALLY PREPARED OR SUPERVISED THE PREPARATION OF THE DEVELOPMENT OF THE ARCHITECTURAL DESIGNS INCLUDED IN THIS APPLICATION.

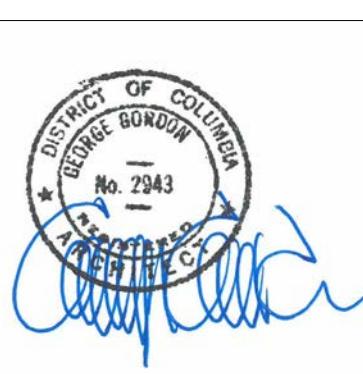

A005

TELEPHONE: 202.333.9270
www.gordonarchitects.com

THIS DRAWING, THE DESIGNS INDICATED, THE FORMAT AND THE ARRANGEMENTS ARE THE PROPERTY OF GORDON ARCHITECTS AND PROTECTED BY COPYRIGHT LAWS



Residential
Addition &
Remodeling

3546 Whitehaven Parkway NW
Washington, DC 20007

REVIEWS / REVISIONS

NO. DESCRIPTION DATE

1 BZA Filing 11 Sept. 2025

2 BZA - Revised Shadow Studies 17 Sept. 2025

Shadow
Studies

SCALE: AS NOTED

PROJECT NUMBER: 2508


DATE: 17 September 2025

Matter of Right



8:30

BZA Proposal


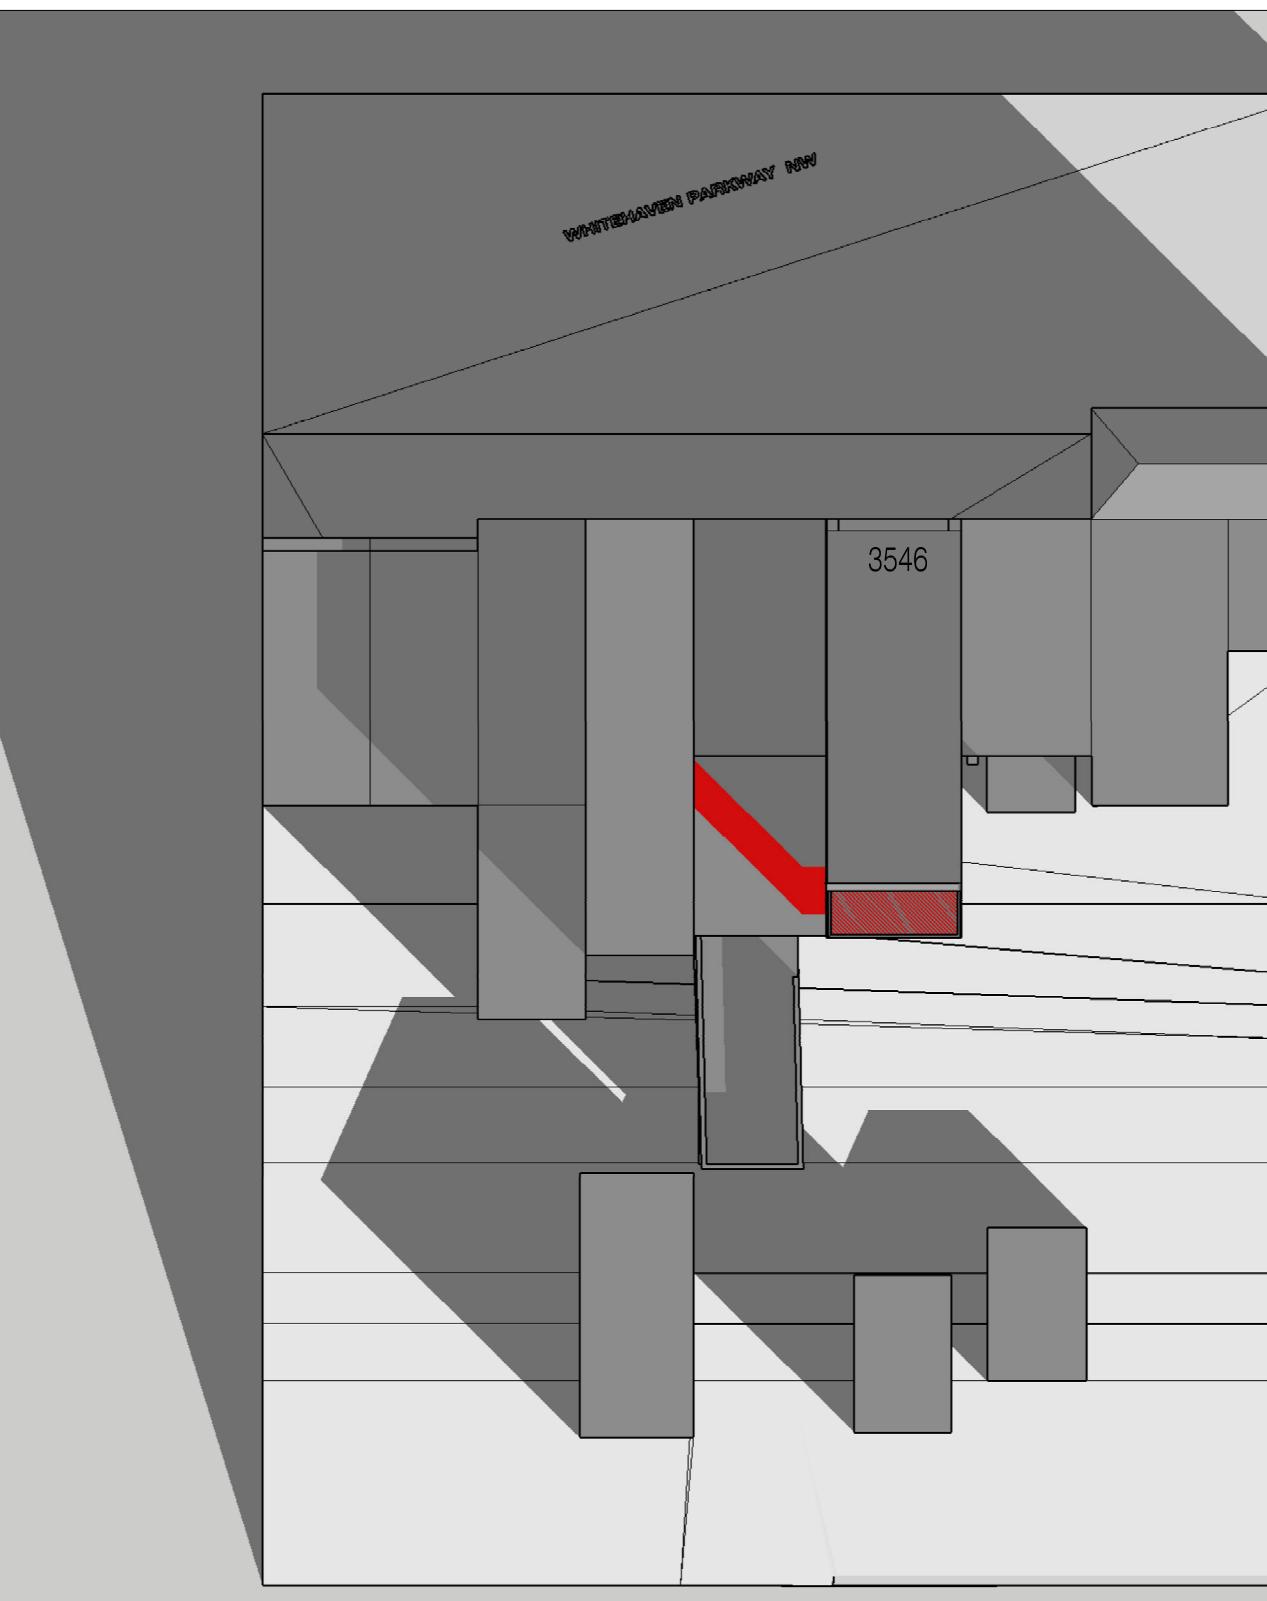


GORDON
architects

A Professional Corporation

TELEPHONE: 202.333.9270
www.gordonarchitects.comTHIS DRAWING, THE DESIGNS INDICATED, THE
FORMAT AND THE ARRANGEMENTS ARE THE
PROPERTY OF GORDON ARCHITECTS AND
PROTECTED BY COPYRIGHT LAWSResidential
Addition &
Remodeling3546 Whitehaven Parkway NW
Washington, DC 20007

Noon

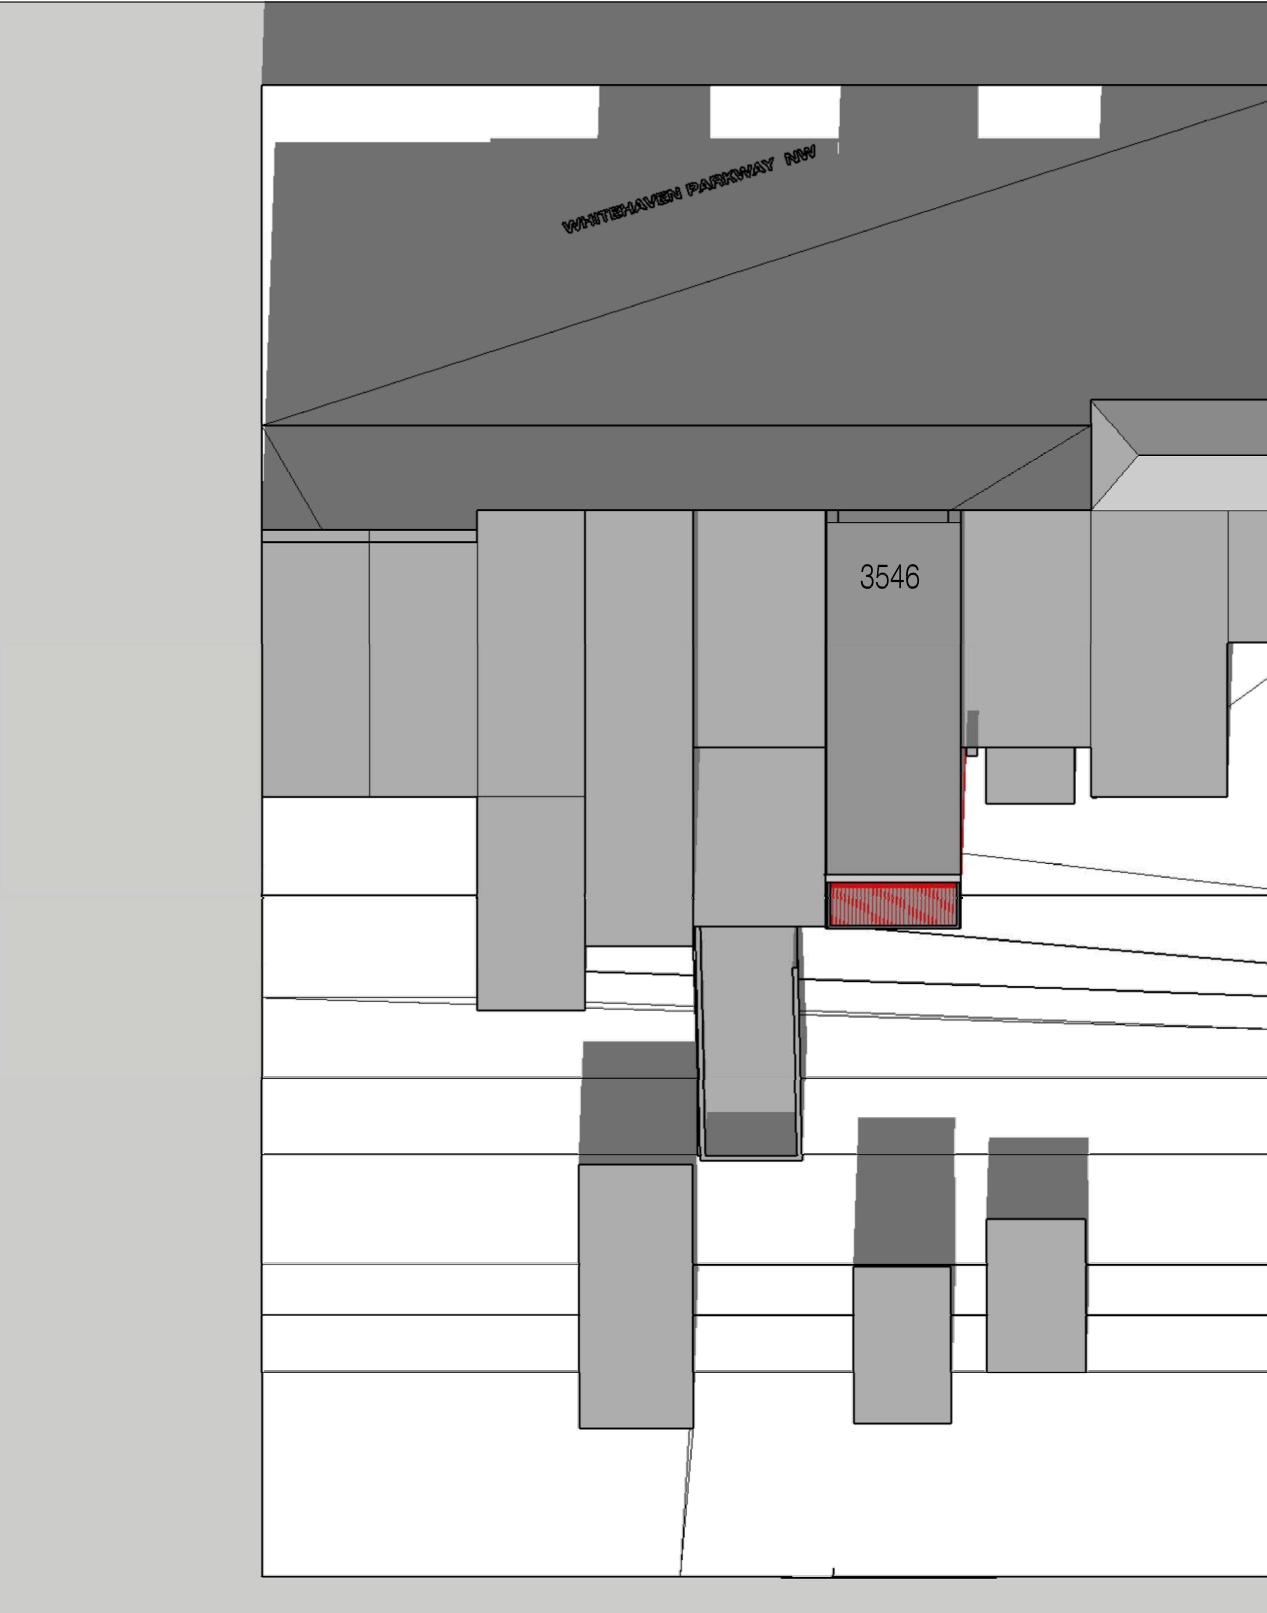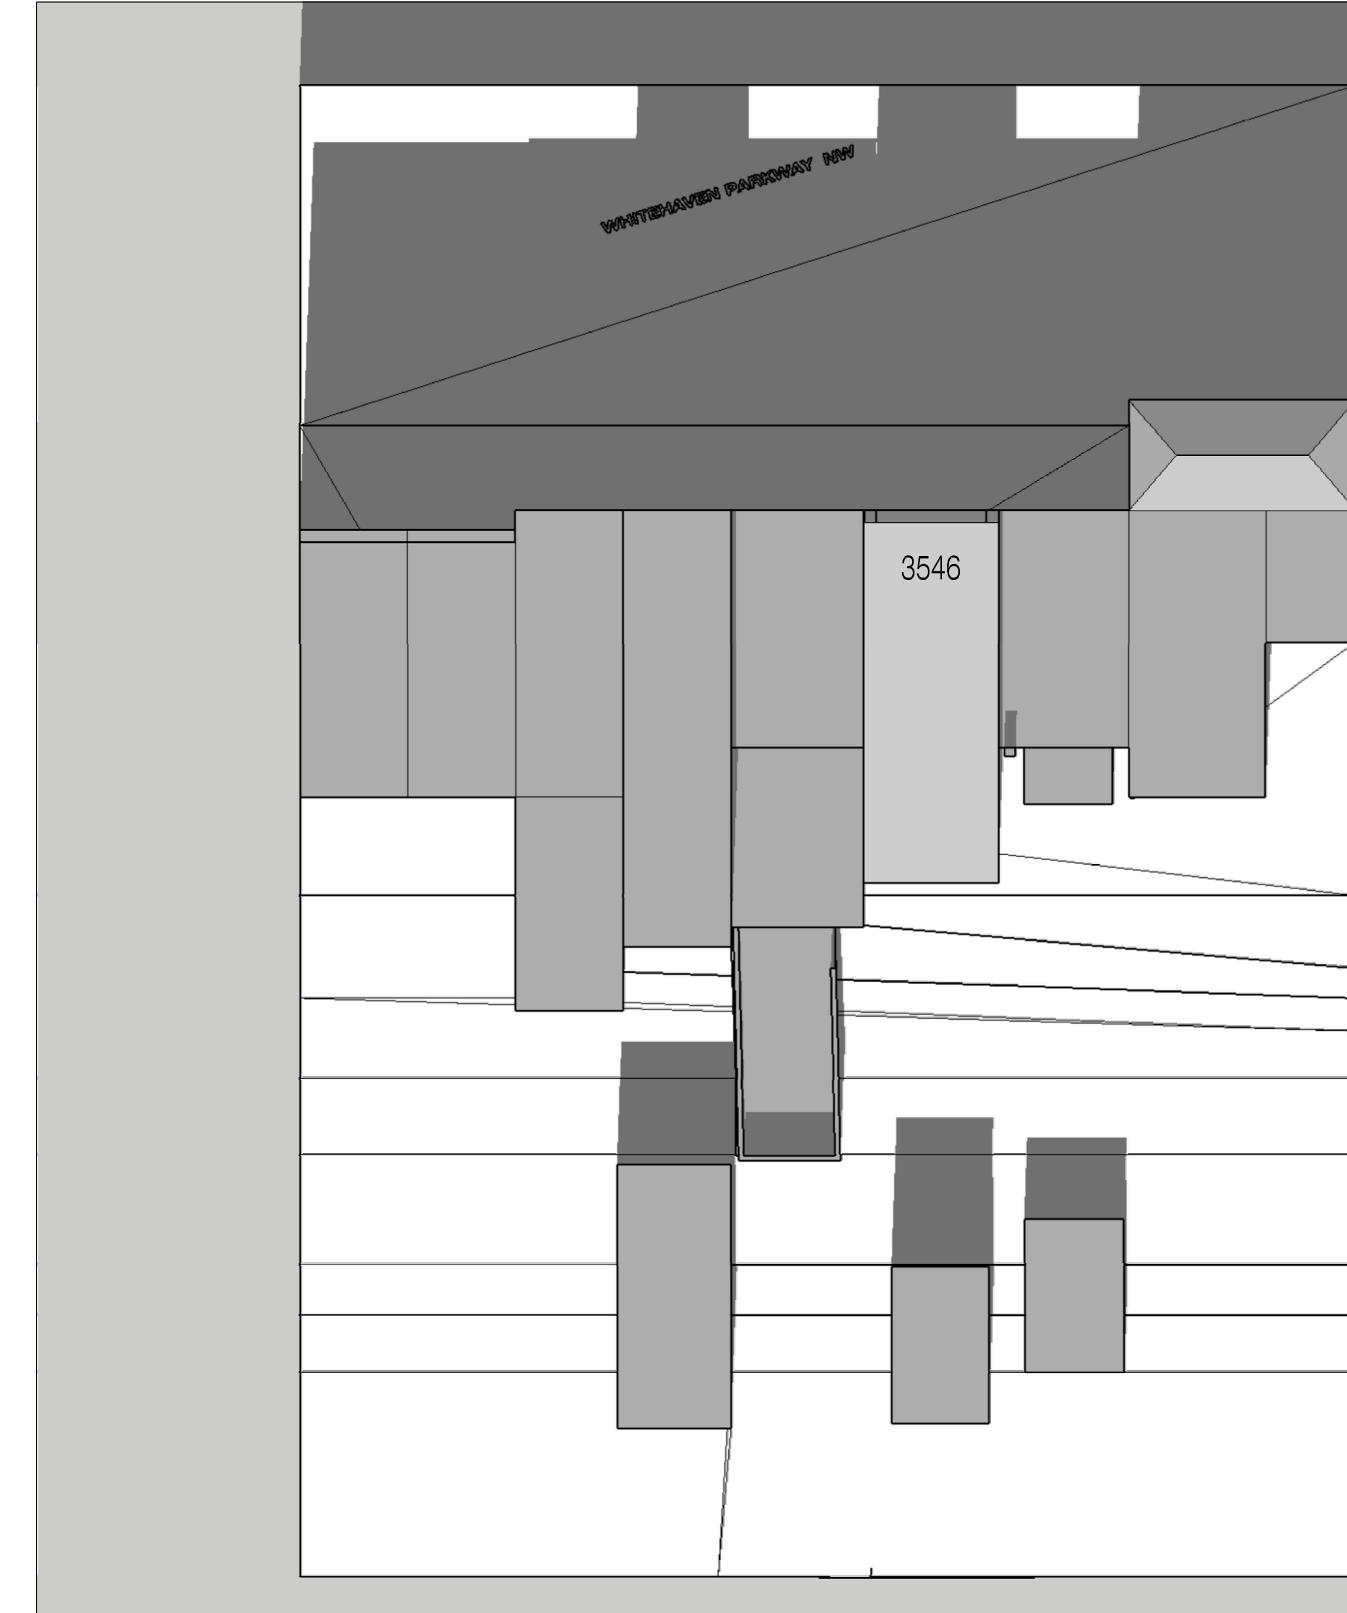

REVIEWS / REVISIONS		
NO.	DESCRIPTION	DATE
1	BZA Filing	11 Sept. 2025
2	BZA - Revised Shadow Studies	17 Sept. 2025


Shadow
Studies

SCALE: AS NOTED


PROJECT NUMBER: 2508

DATE: 17 September 2025

4:30 PM

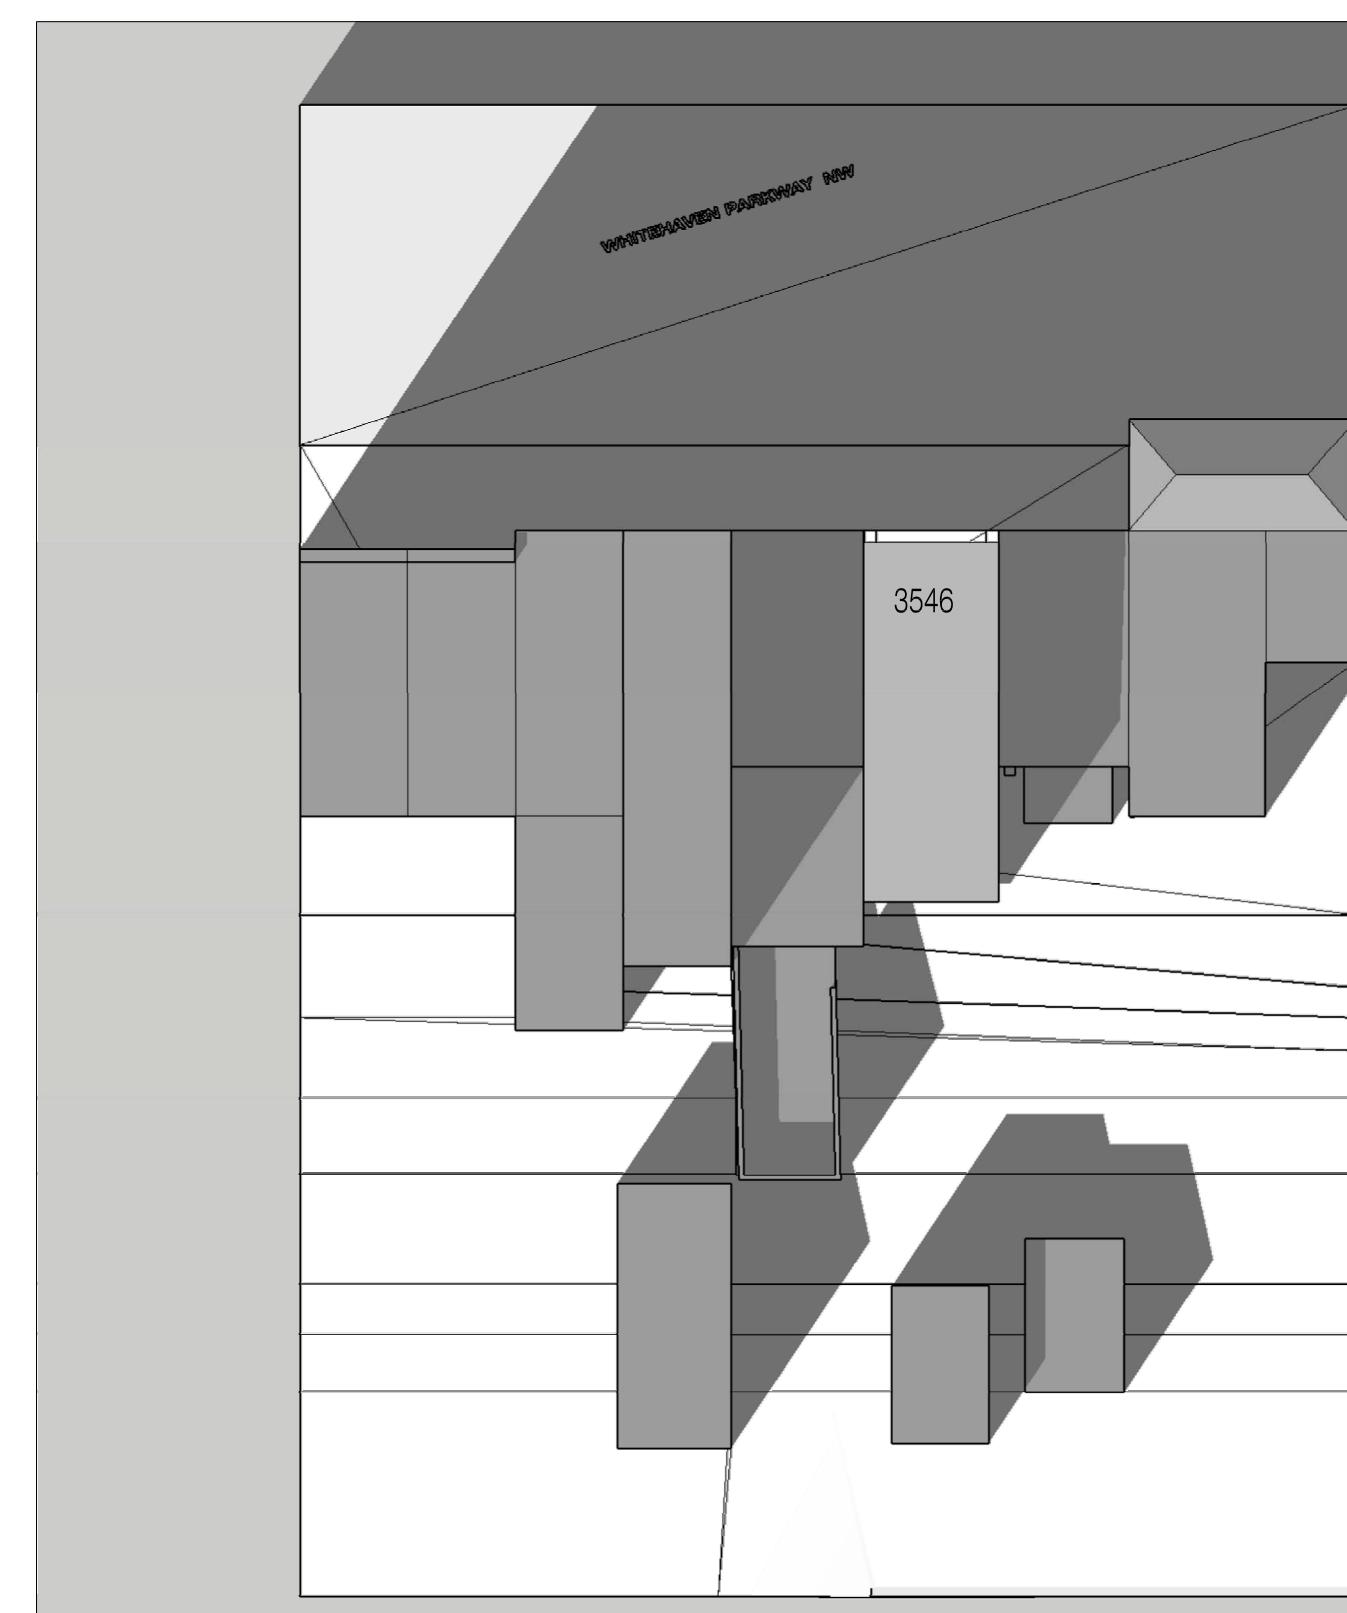

I AM RESPONSIBLE FOR DETERMINING THAT
THE ARCHITECTURAL DESIGNS INCLUDED IN
THIS APPLICATION ARE IN COMPLIANCE WITH
ALL LAWS AND REGULATIONS OF THE
DISTRICT OF COLUMBIA. I HAVE PERSONALLY
PREPARED THIS APPLICATION FOR THE
DEVELOPMENT OF THE ARCHITECTURAL
DESIGNS INCLUDED IN THIS APPLICATION.

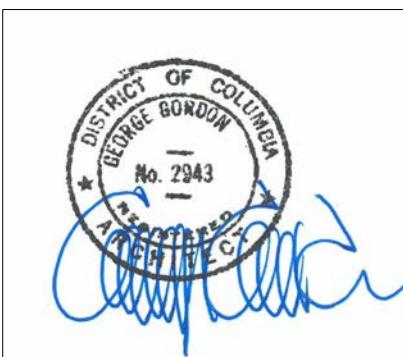


A006

21 MARCH / 21 SEPTEMBER - EQUINOX


DCRA APPROVAL BLOCK

Matter of Right


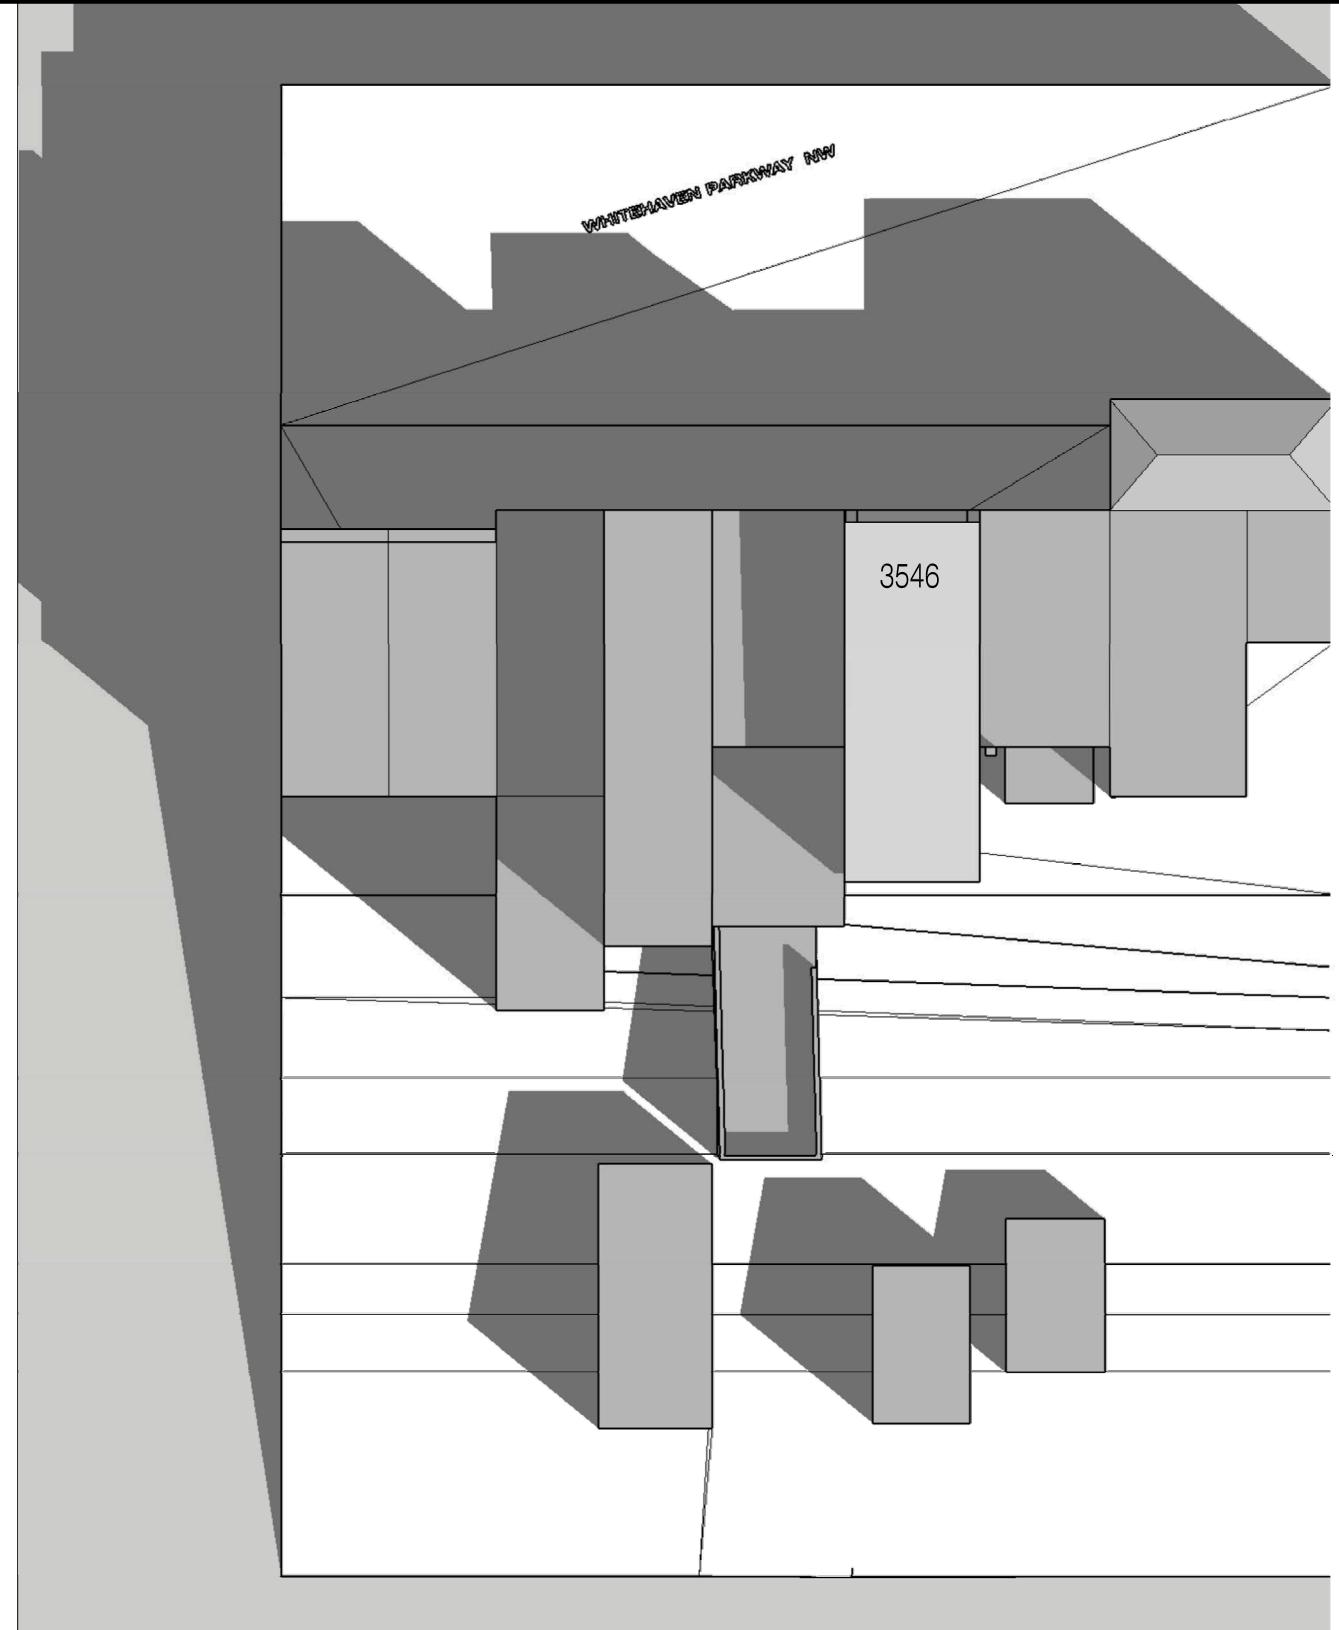


7:30

BZA Proposal

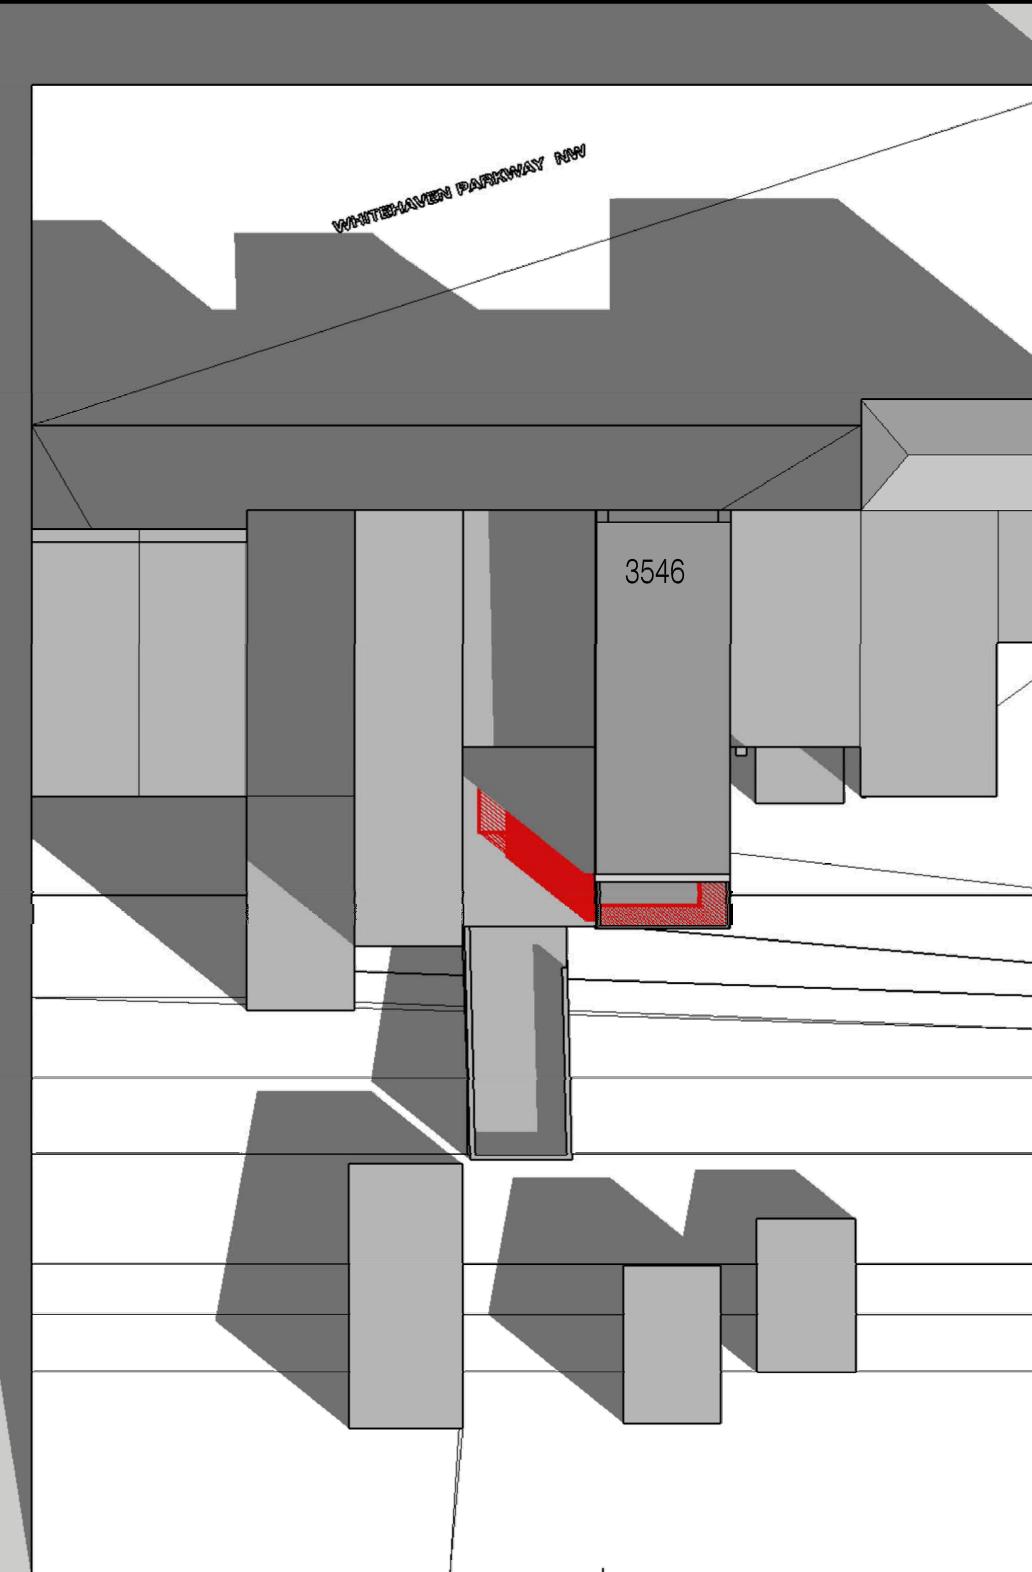

Noon

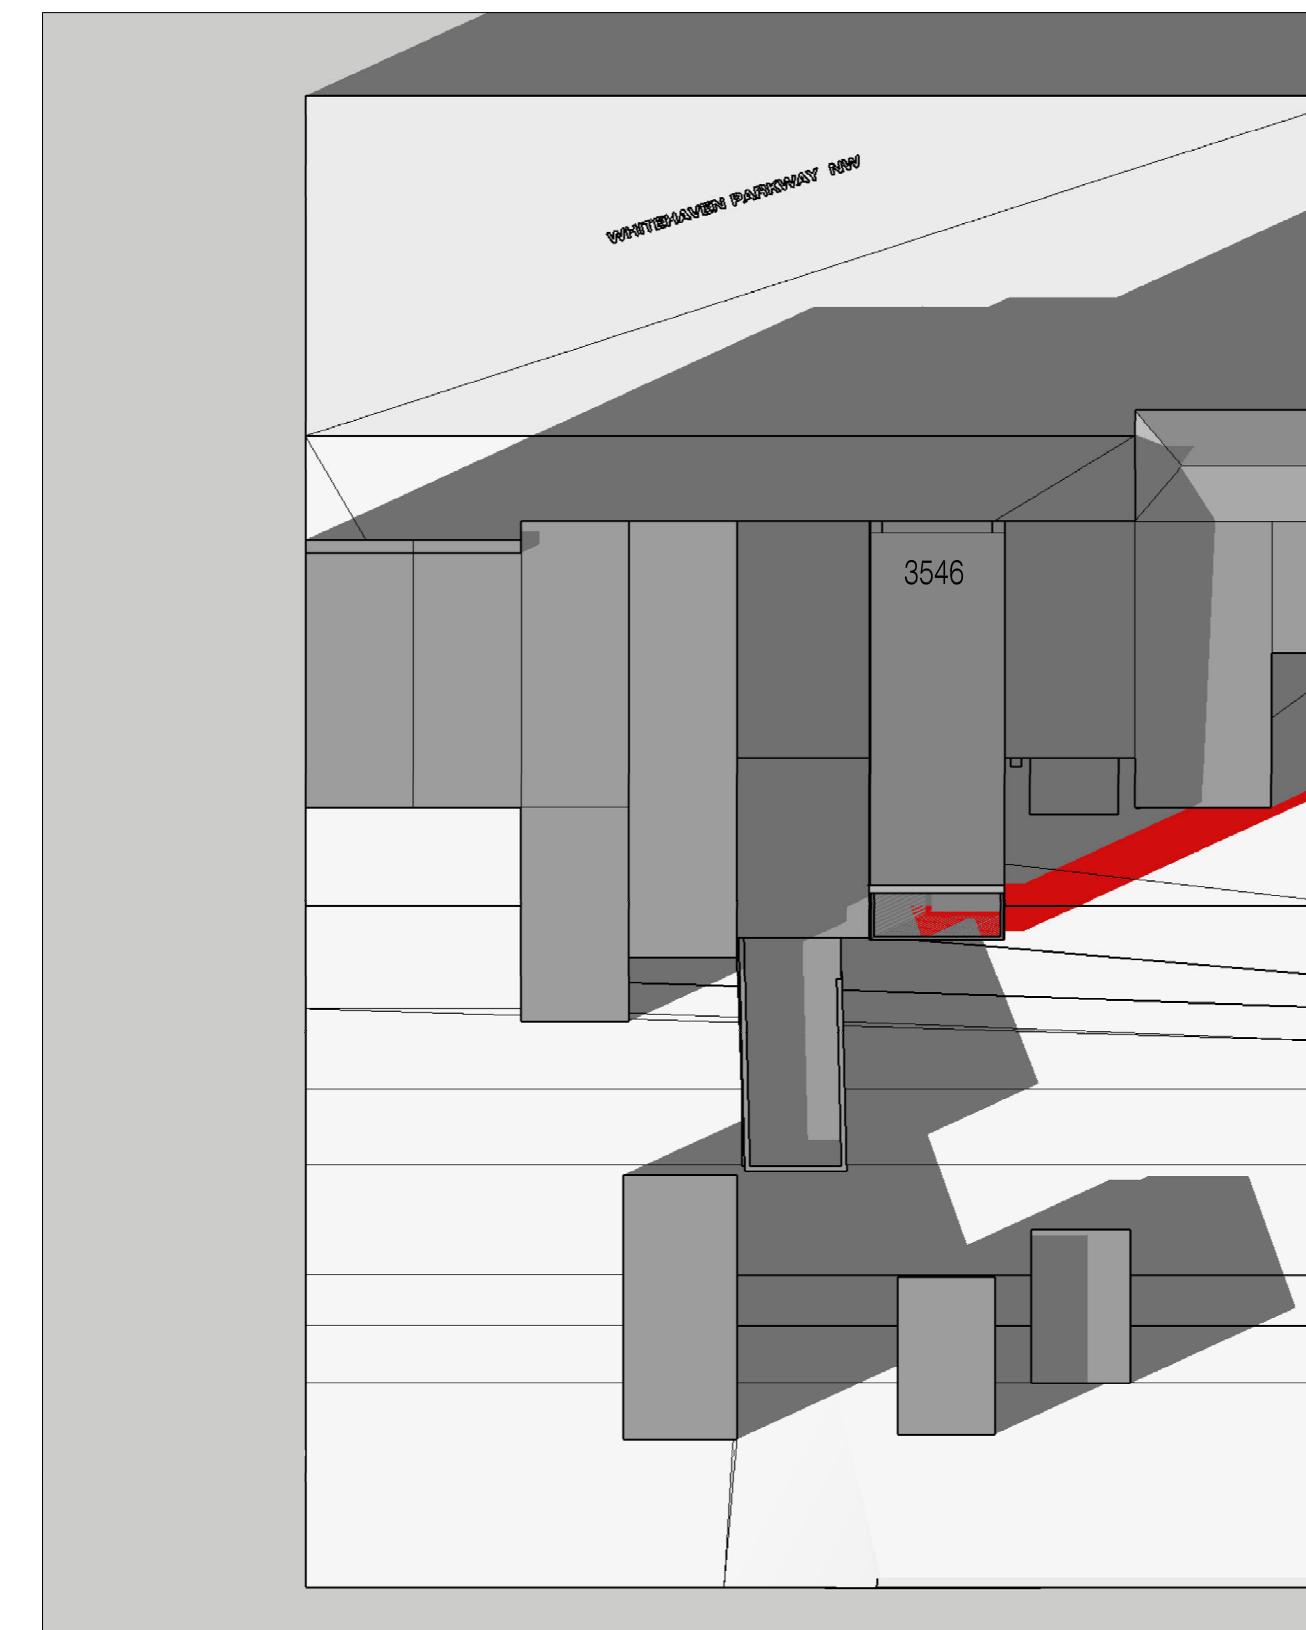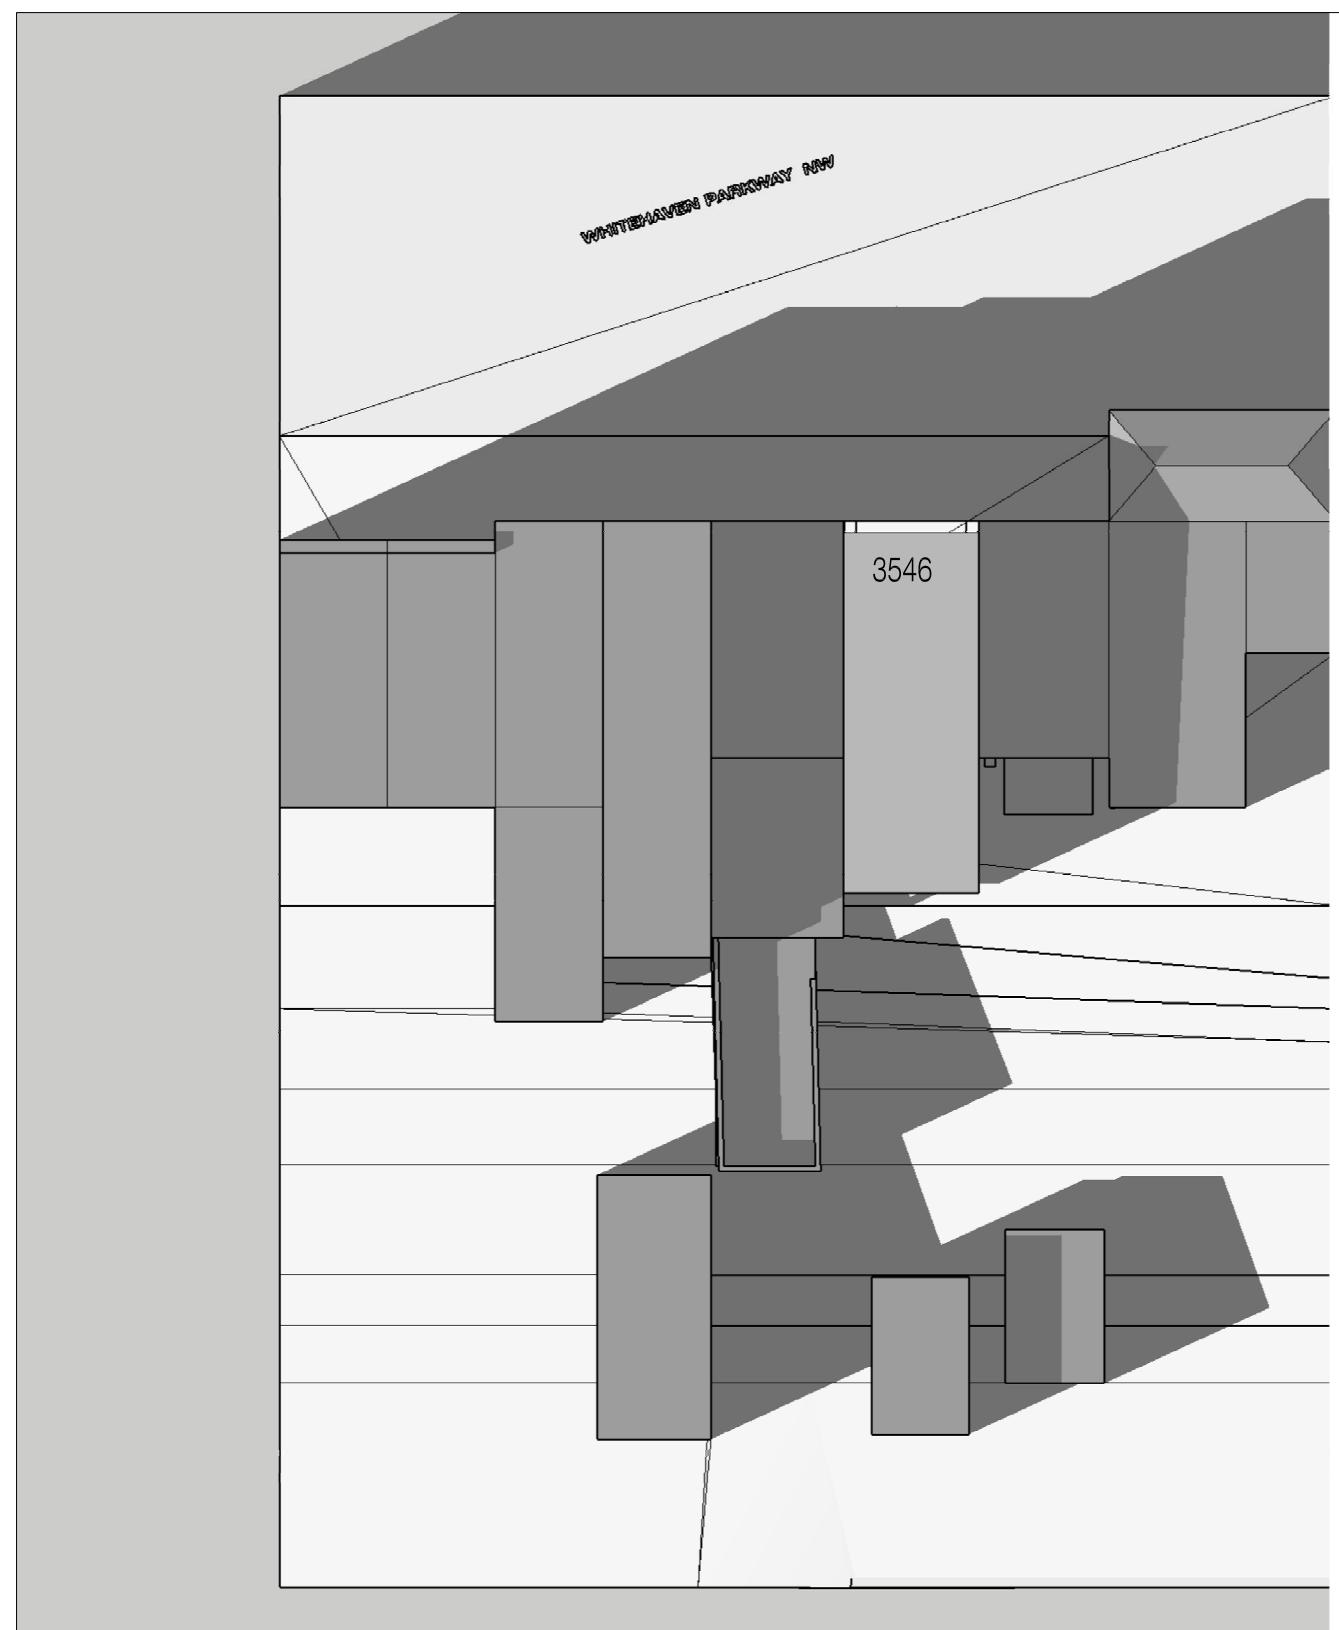

4:30 PM

GORDON
architects

A Professional Corporation


TELEPHONE: 202.333.9270
www.gordonarchitects.comTHIS DRAWING, THE DESIGNS INDICATED, THE
FORMAT AND THE ARRANGEMENTS ARE THE
PROPERTY OF GORDON ARCHITECTS AND
PROTECTED BY COPYRIGHT LAWSResidential
Addition &
Remodeling3546 Whitehaven Parkway NW
Washington, DC 20007

REVIEWS / REVISIONS		
NO.	DESCRIPTION	DATE
1	BZA Filing	11 Sept. 2025
2	BZA - Revised Shadow Studies	17 Sept. 2025

Shadow
Studies

SCALE:	AS NOTED
PROJECT NUMBER:	2508
DATE:	17 September 2025

I AM RESPONSIBLE FOR DETERMINING THAT
THE ARCHITECTURAL DESIGNS INCLUDED IN
THIS APPLICATION ARE IN COMPLIANCE WITH
ALL LAWS AND REGULATIONS OF THE
DISTRICT OF COLUMBIA. I HAVE PERSONALLY
PREPARED OR AMPLY REVIEWED THE
DEVELOPMENT OF THE ARCHITECTURAL
DESIGNS INCLUDED IN THIS APPLICATION.

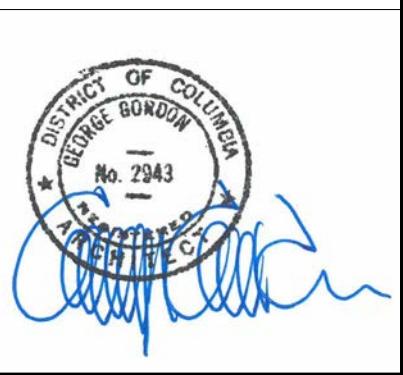

A007