



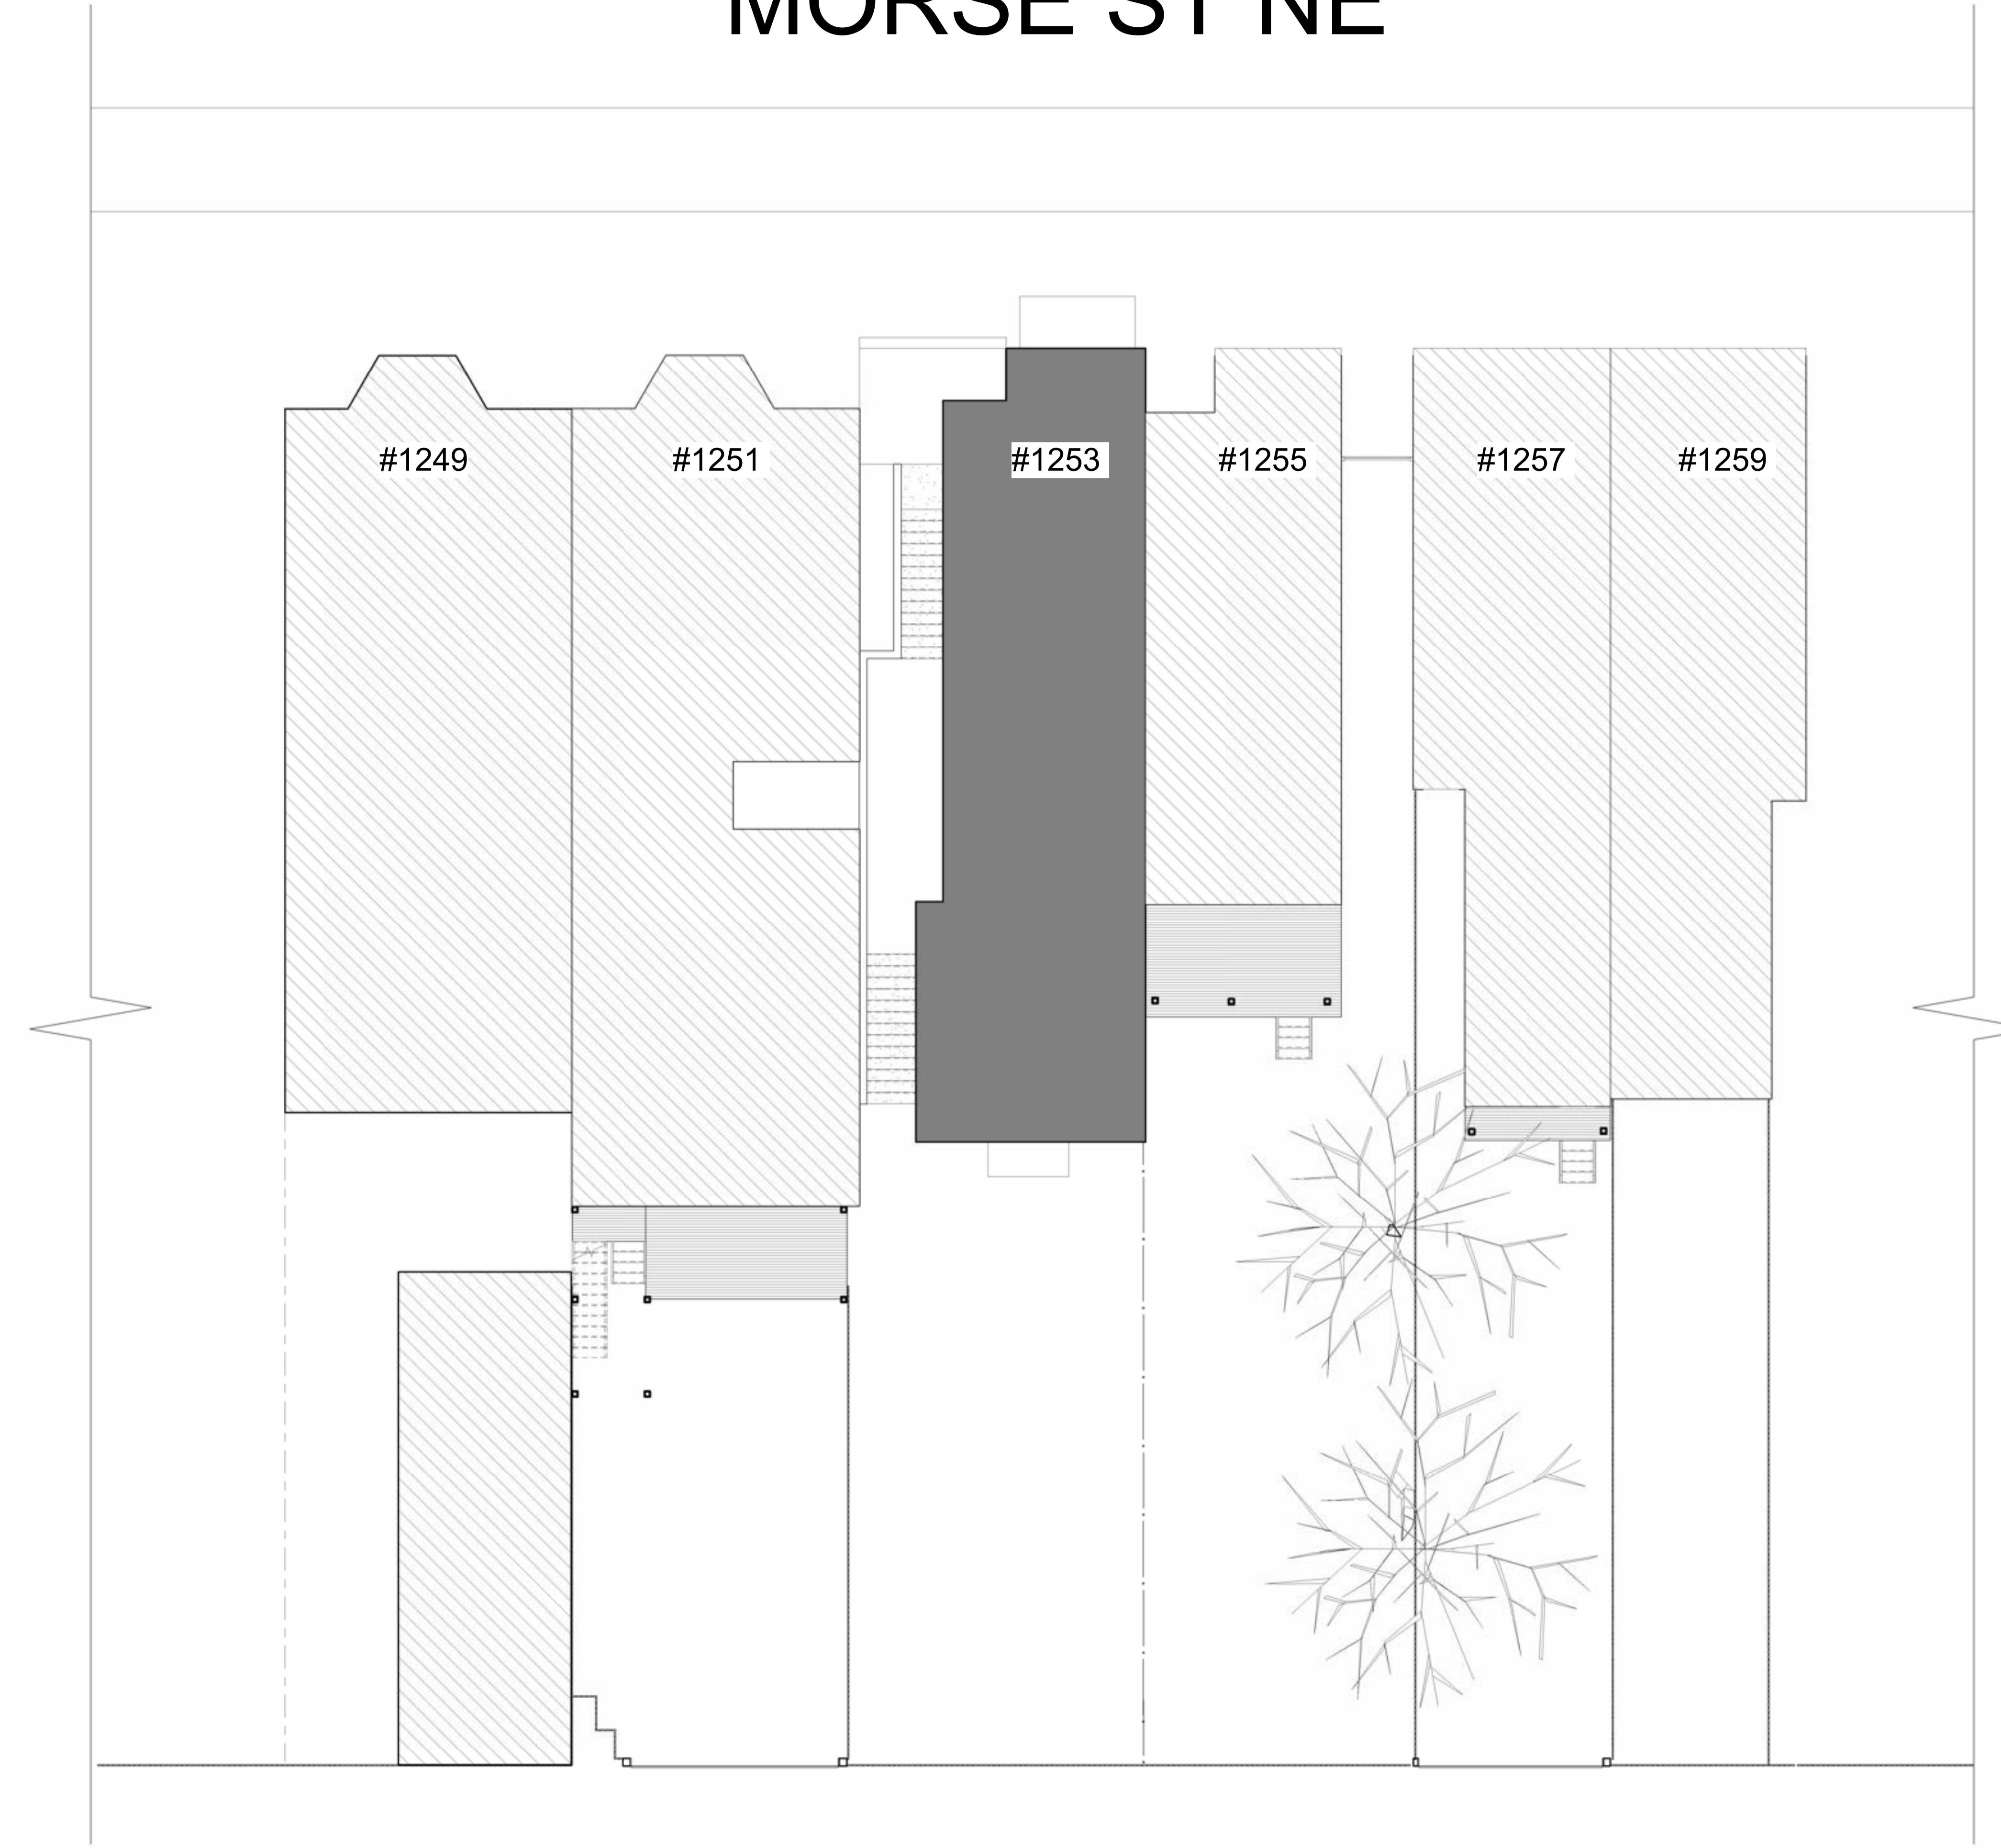

MORSE ST NE

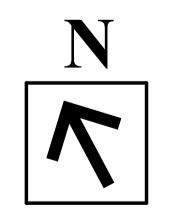

SCALE: 1/8" = 1'-0"






PROPOSED

JANUARY 1ST

TIME: 8AM



SUN PATH

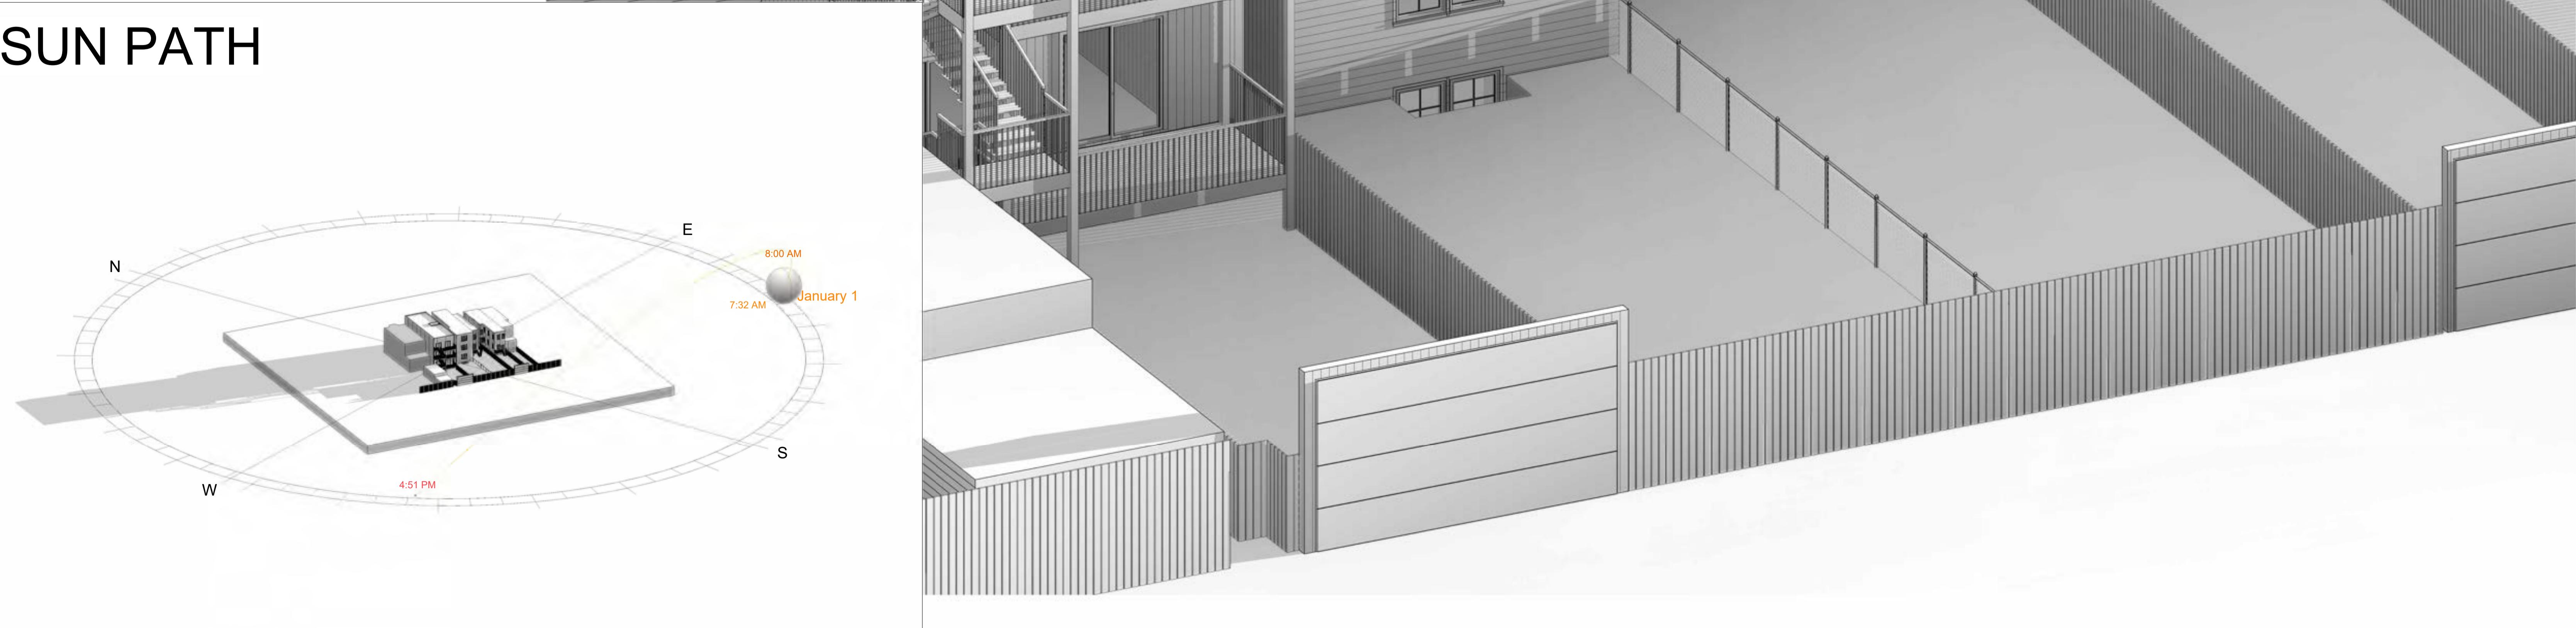





PROPOSED

JANUARY 1ST

TIME: 2PM



SUN PATH

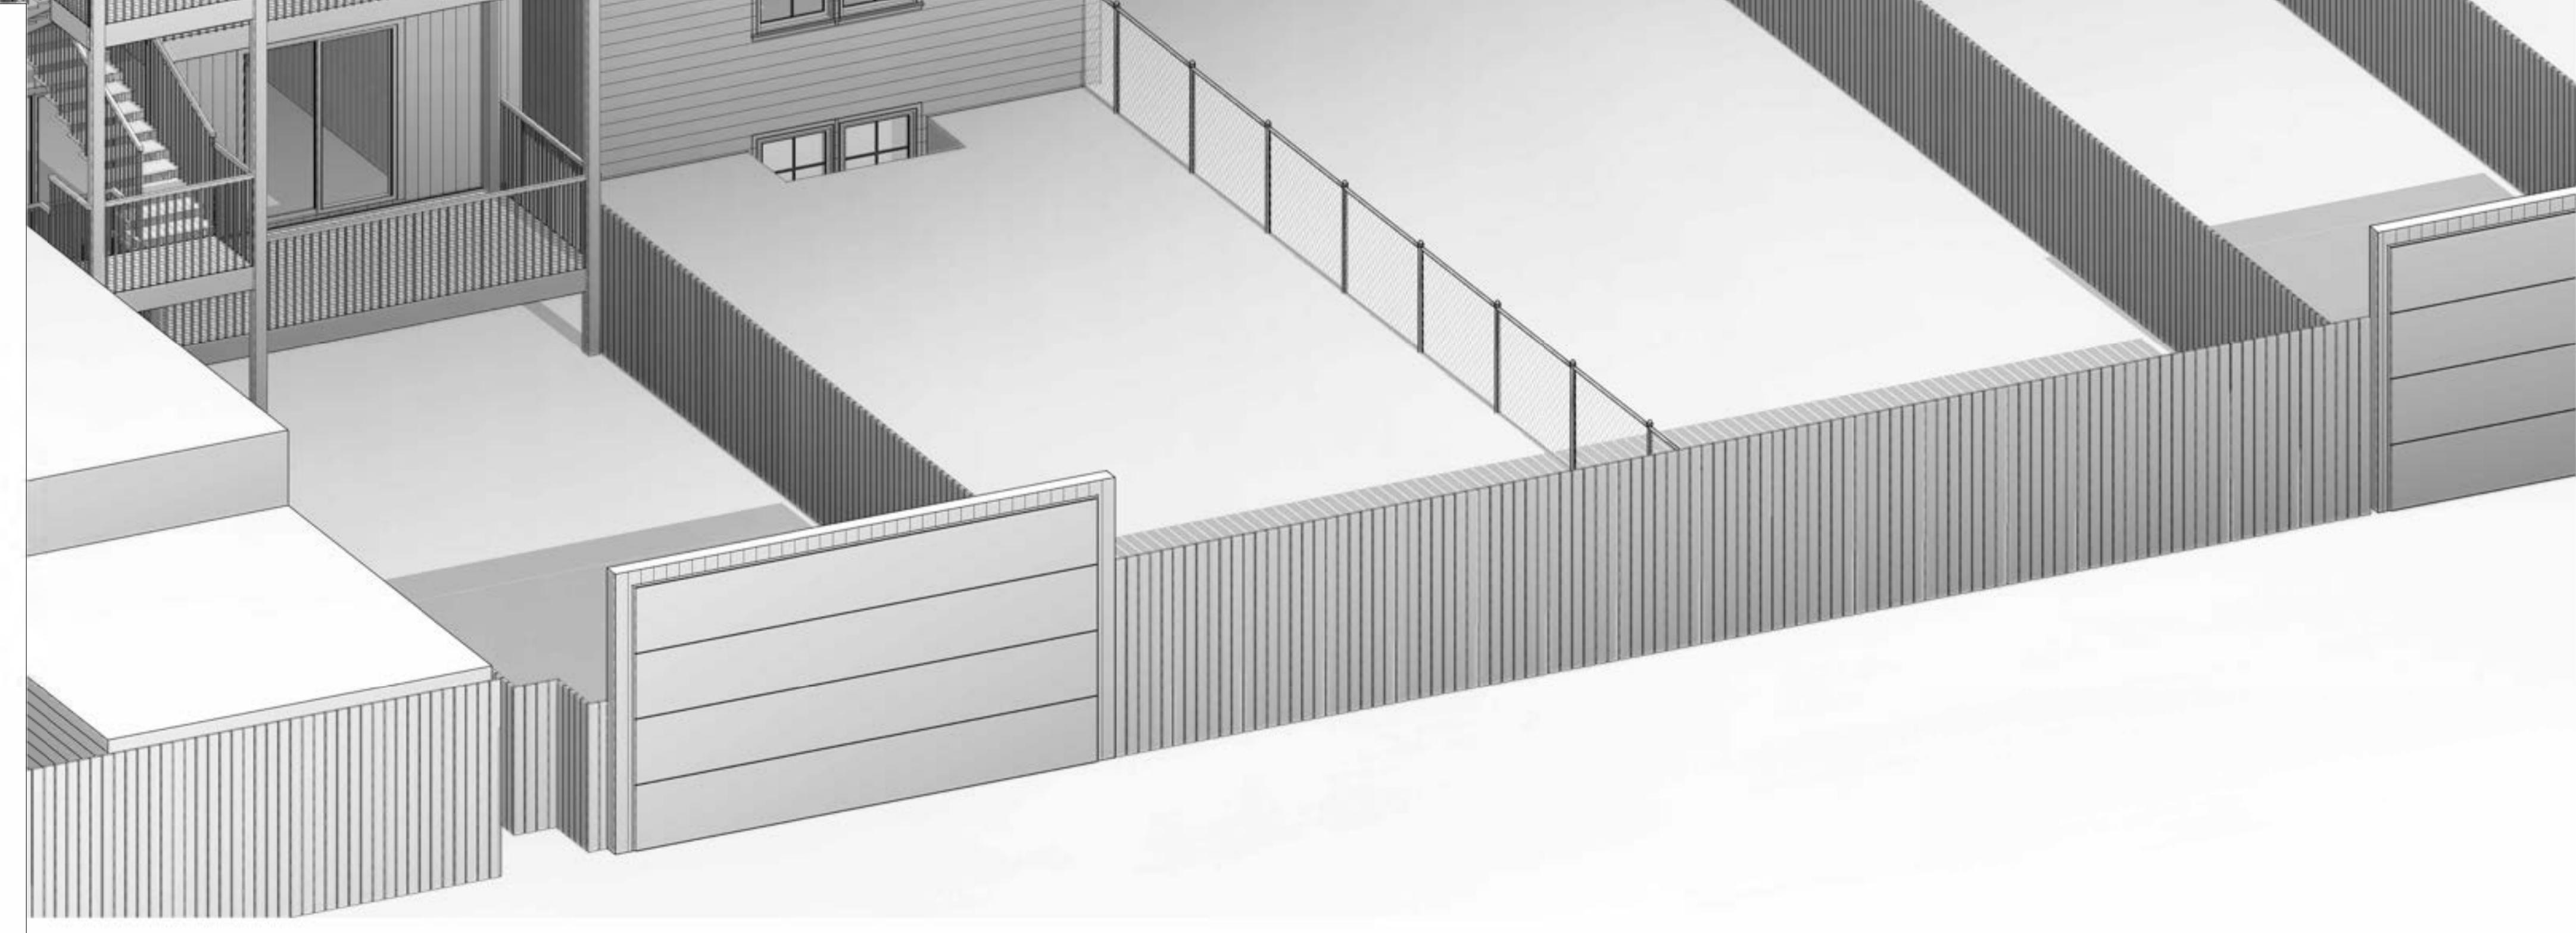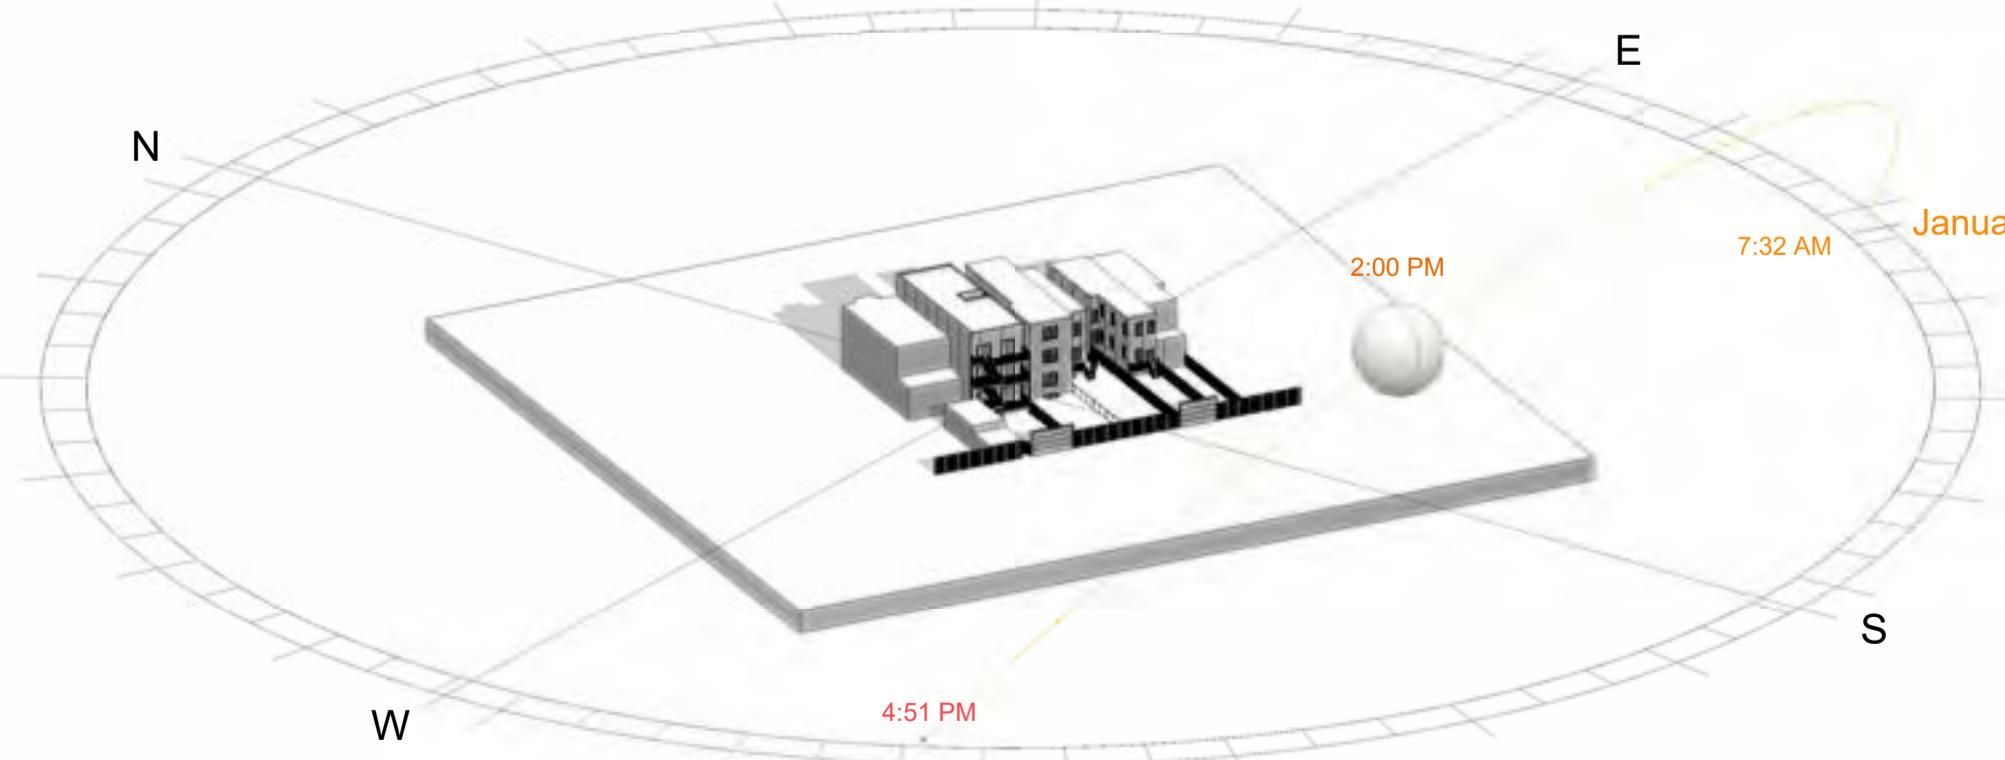



PROPOSED

JANUARY 1ST

TIME: 6PM



SUN PATH







PROPOSED

APRIL 1ST

TIME: 8AM



SUN PATH

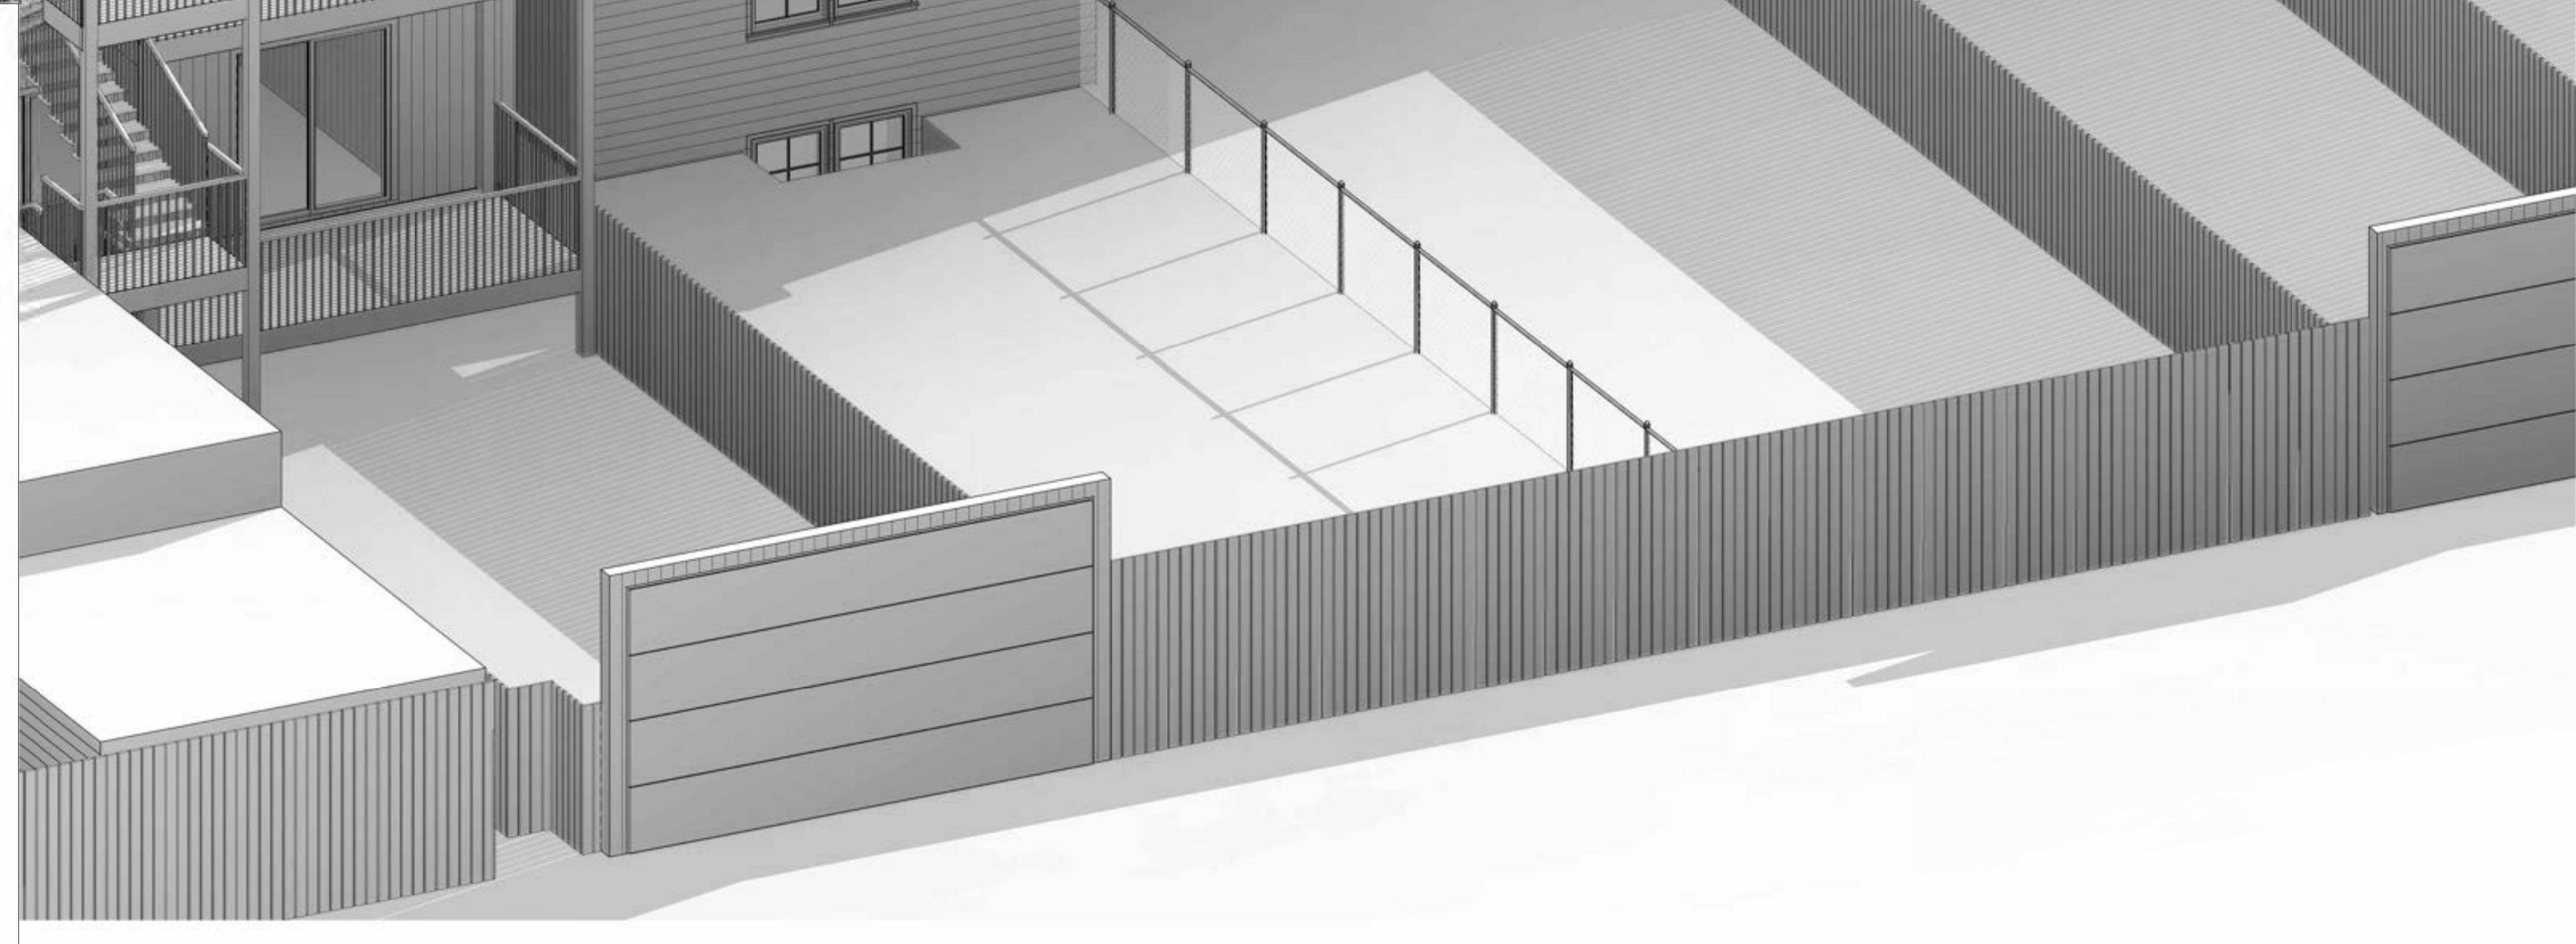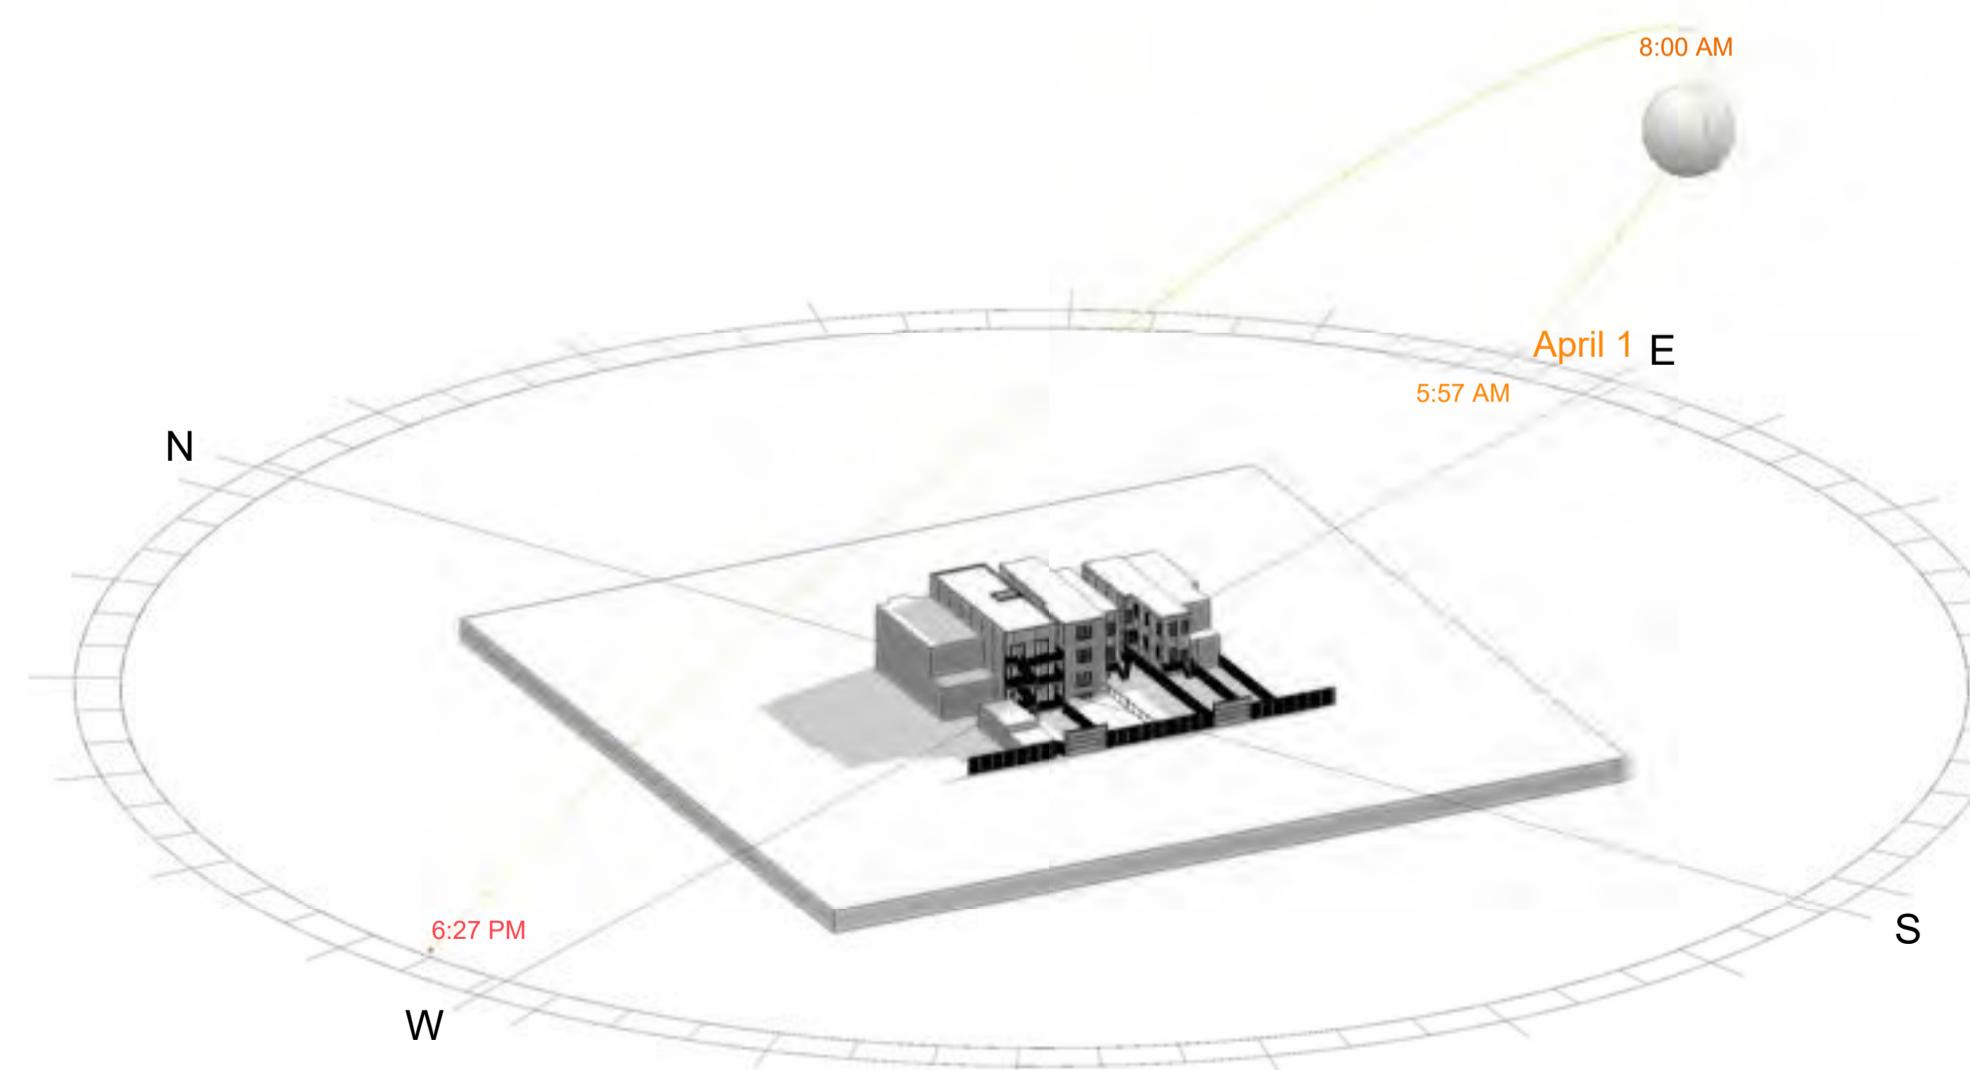





PROPOSED

APRIL 1ST

TIME: 2PM



SUN PATH

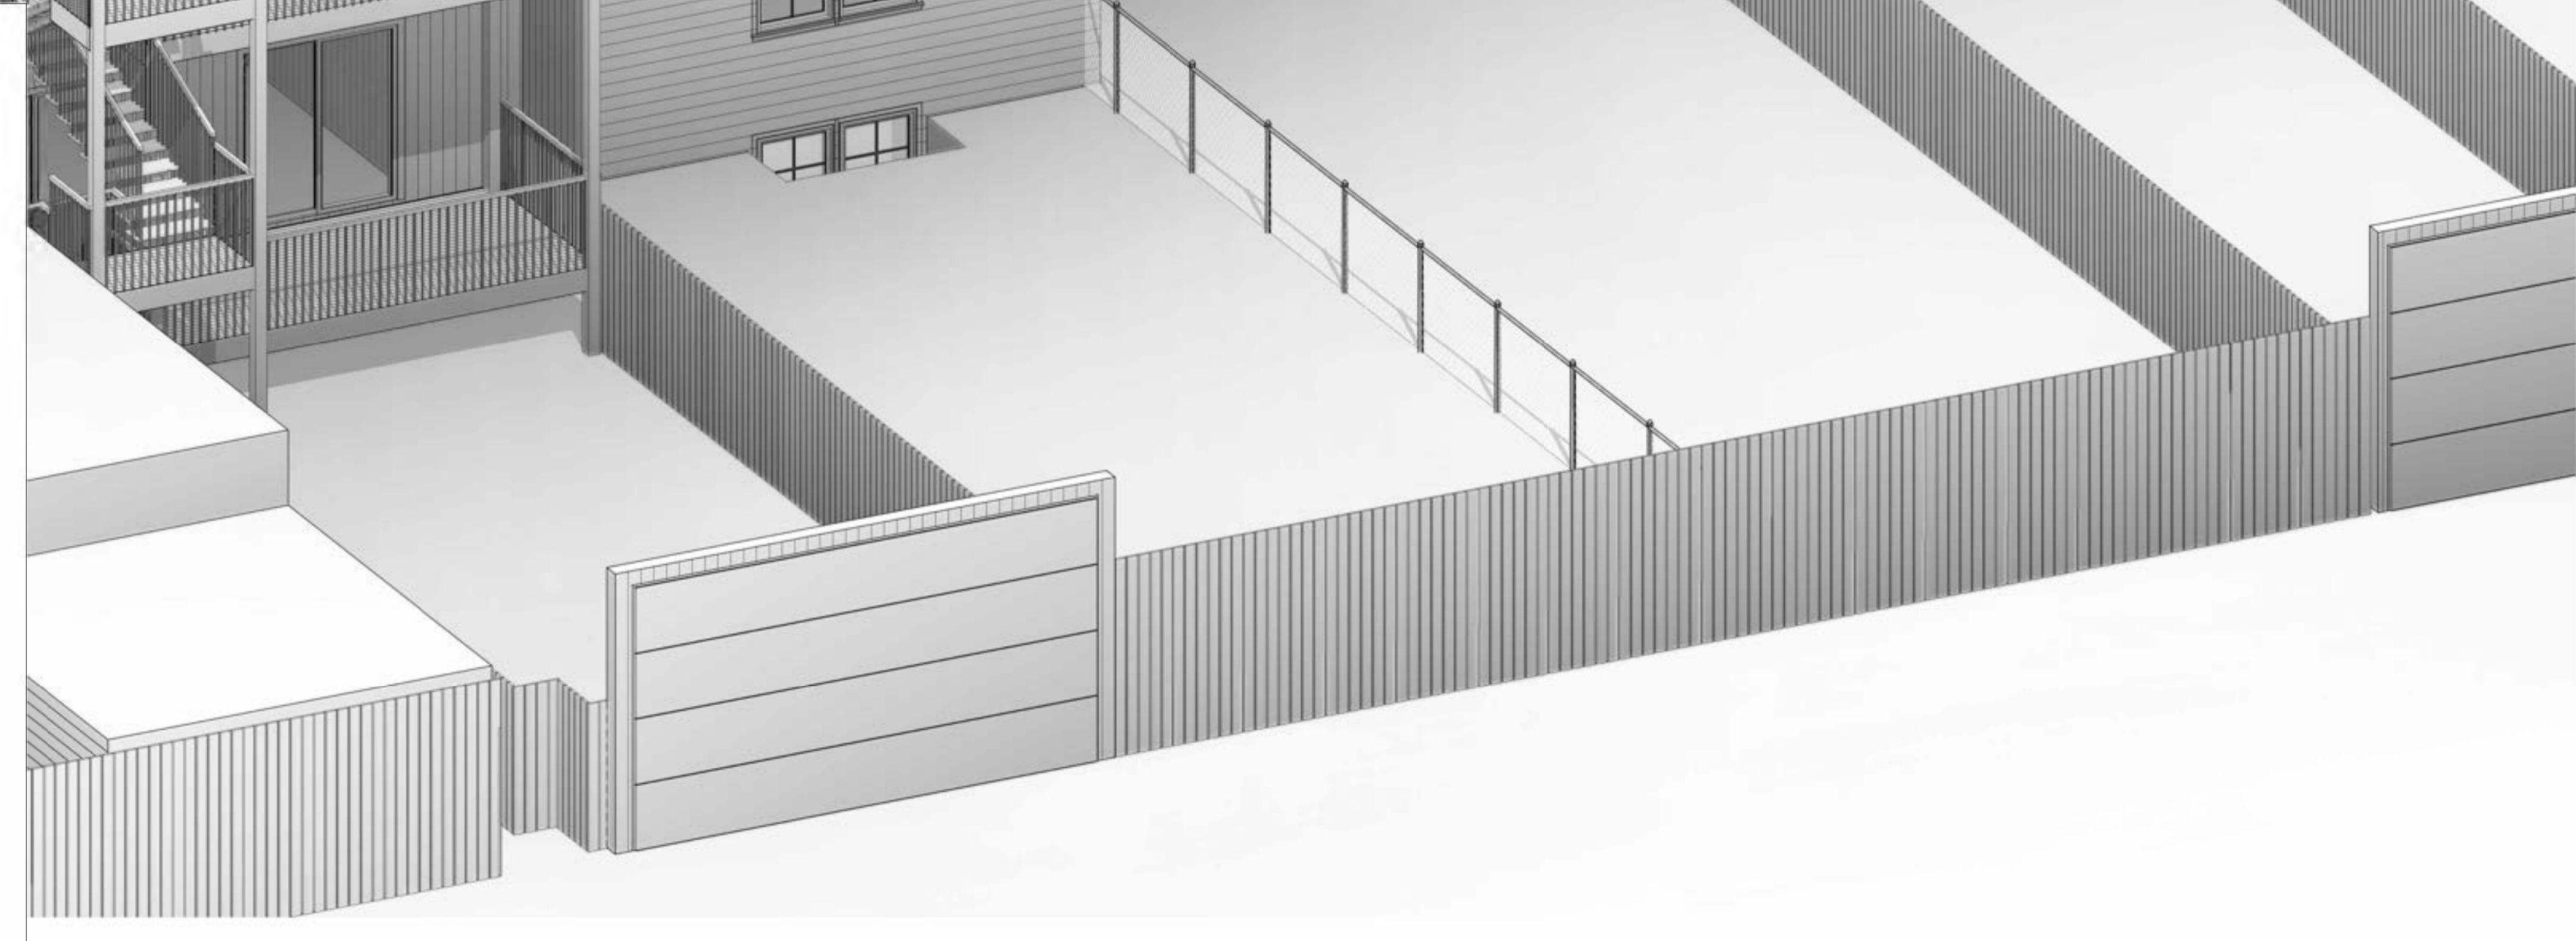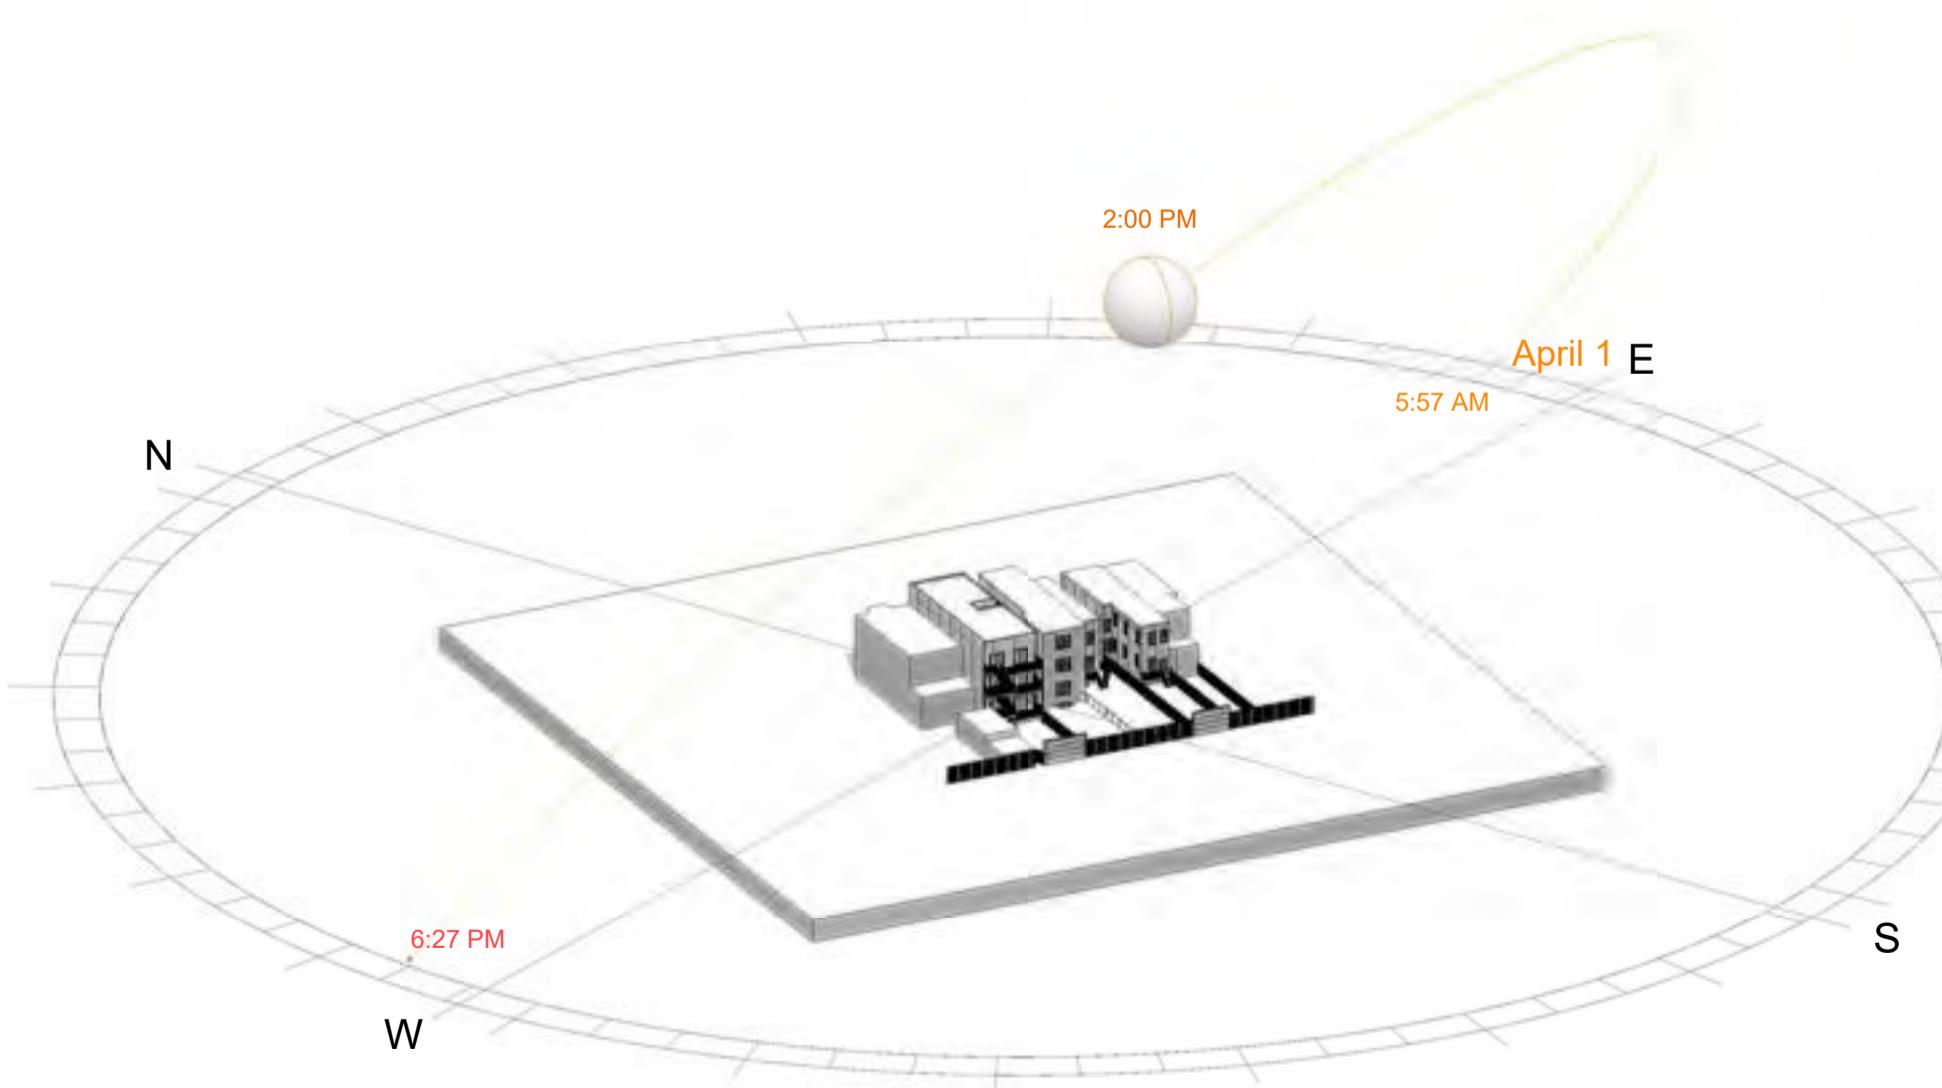





PROPOSED

APRIL 1ST

TIME: 6PM



SUN PATH

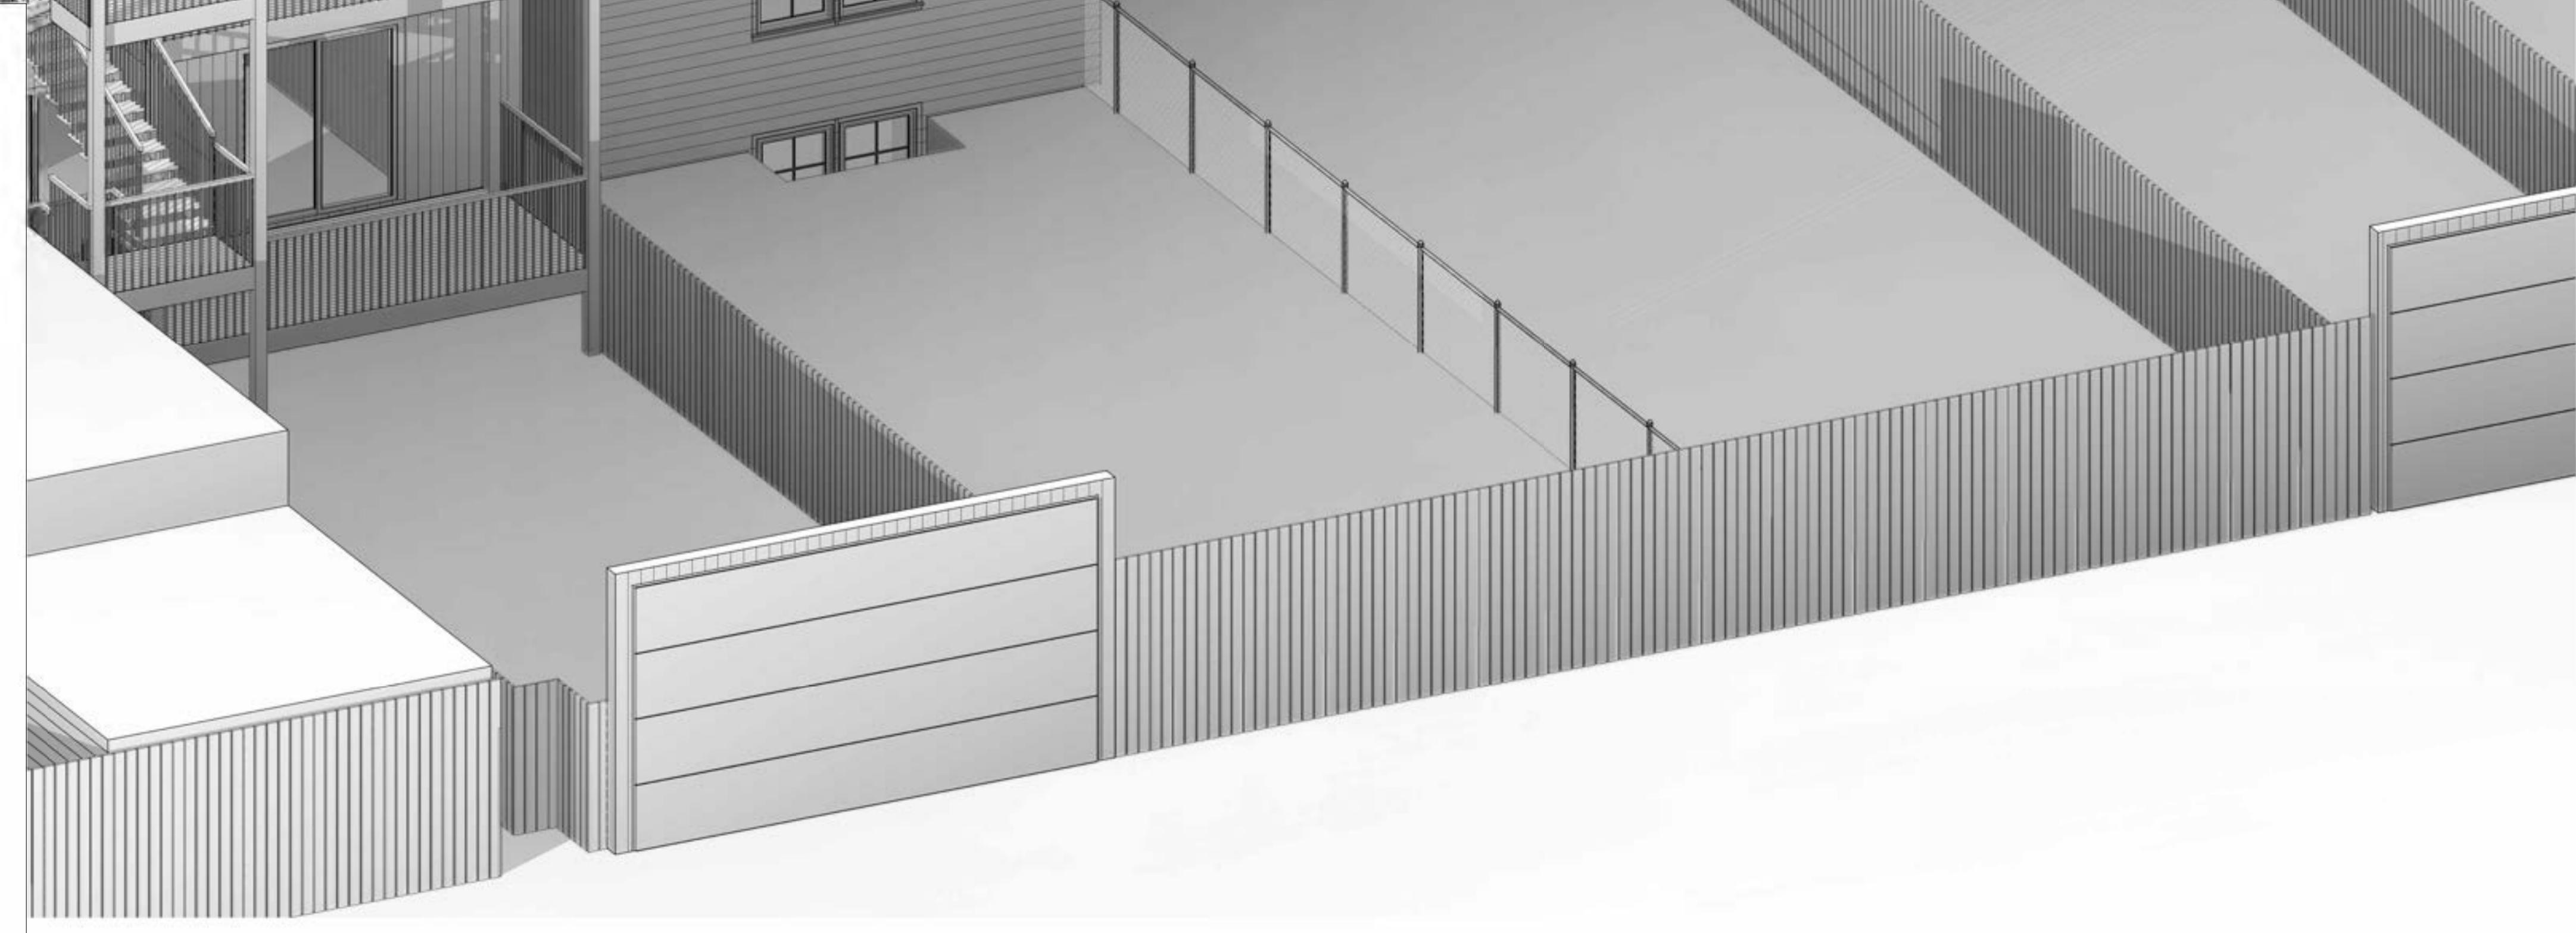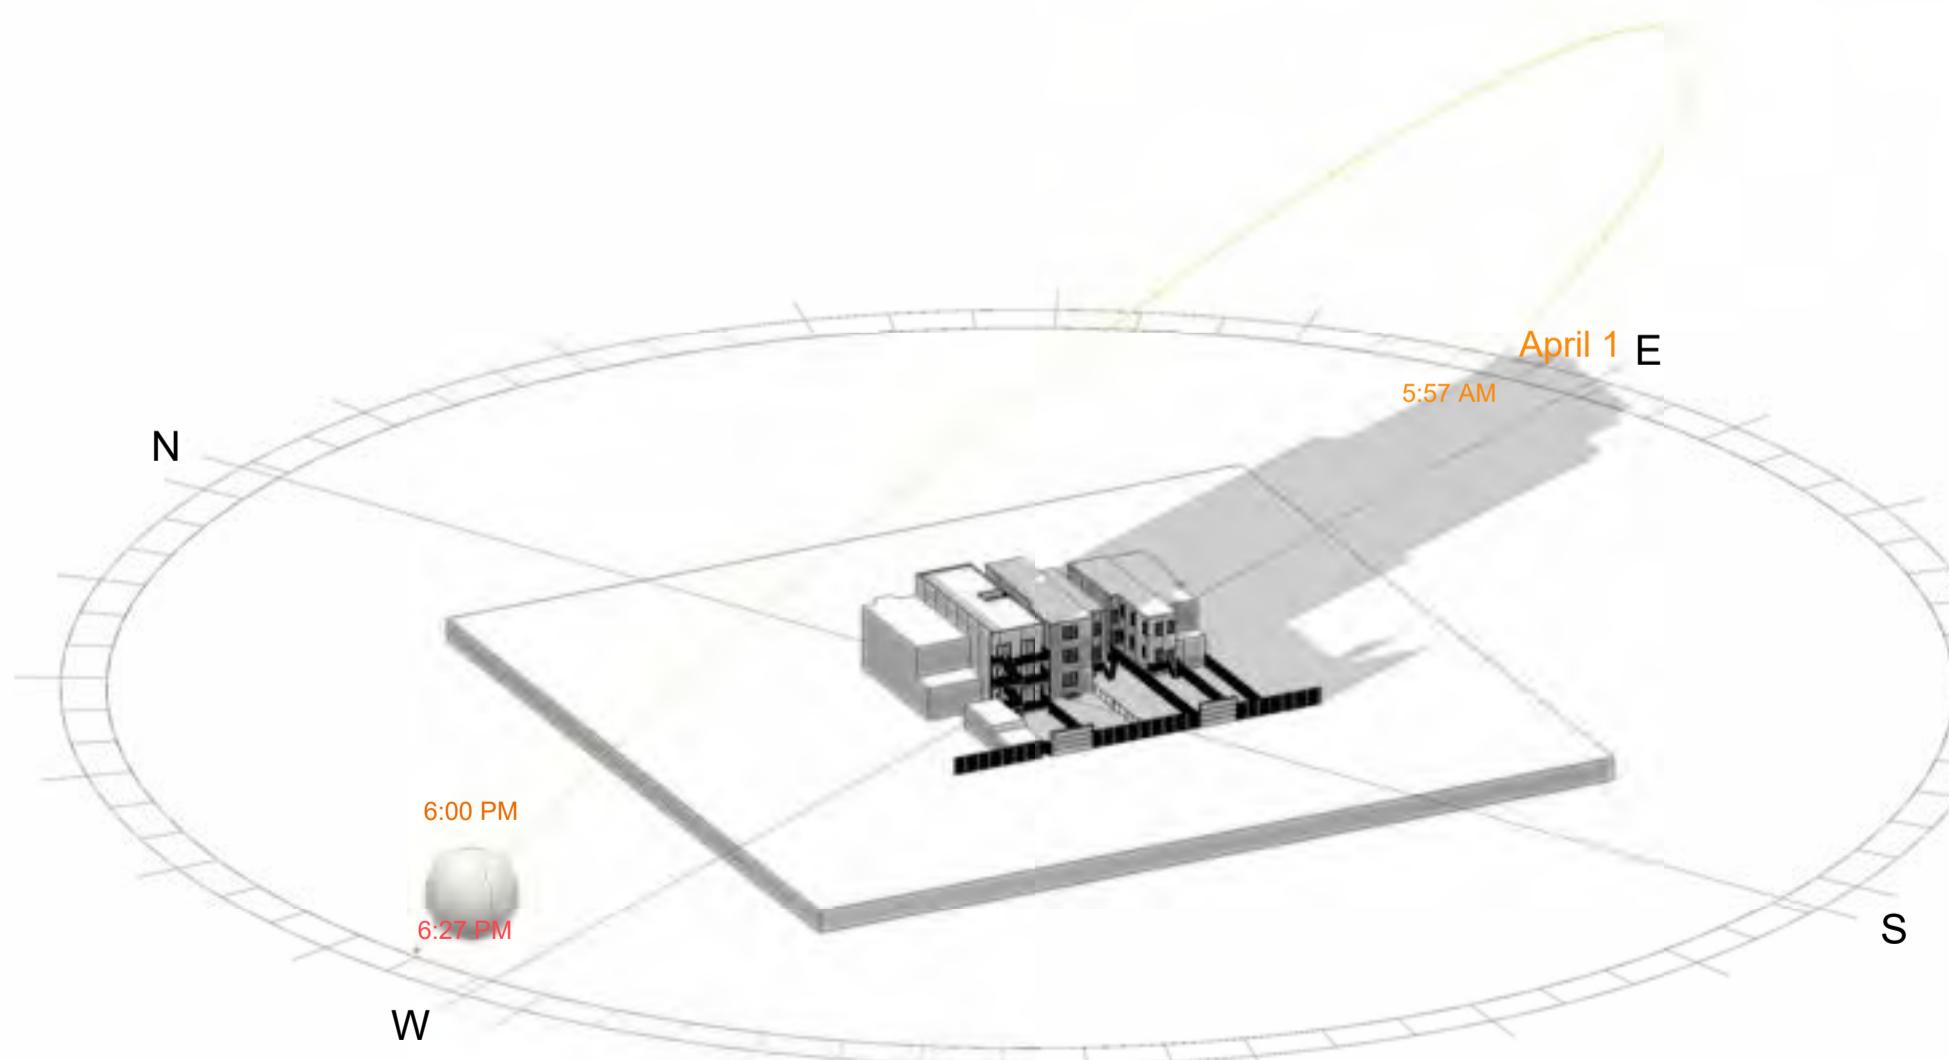





PROPOSED

JULY 1ST

TIME: 8AM



SUN PATH

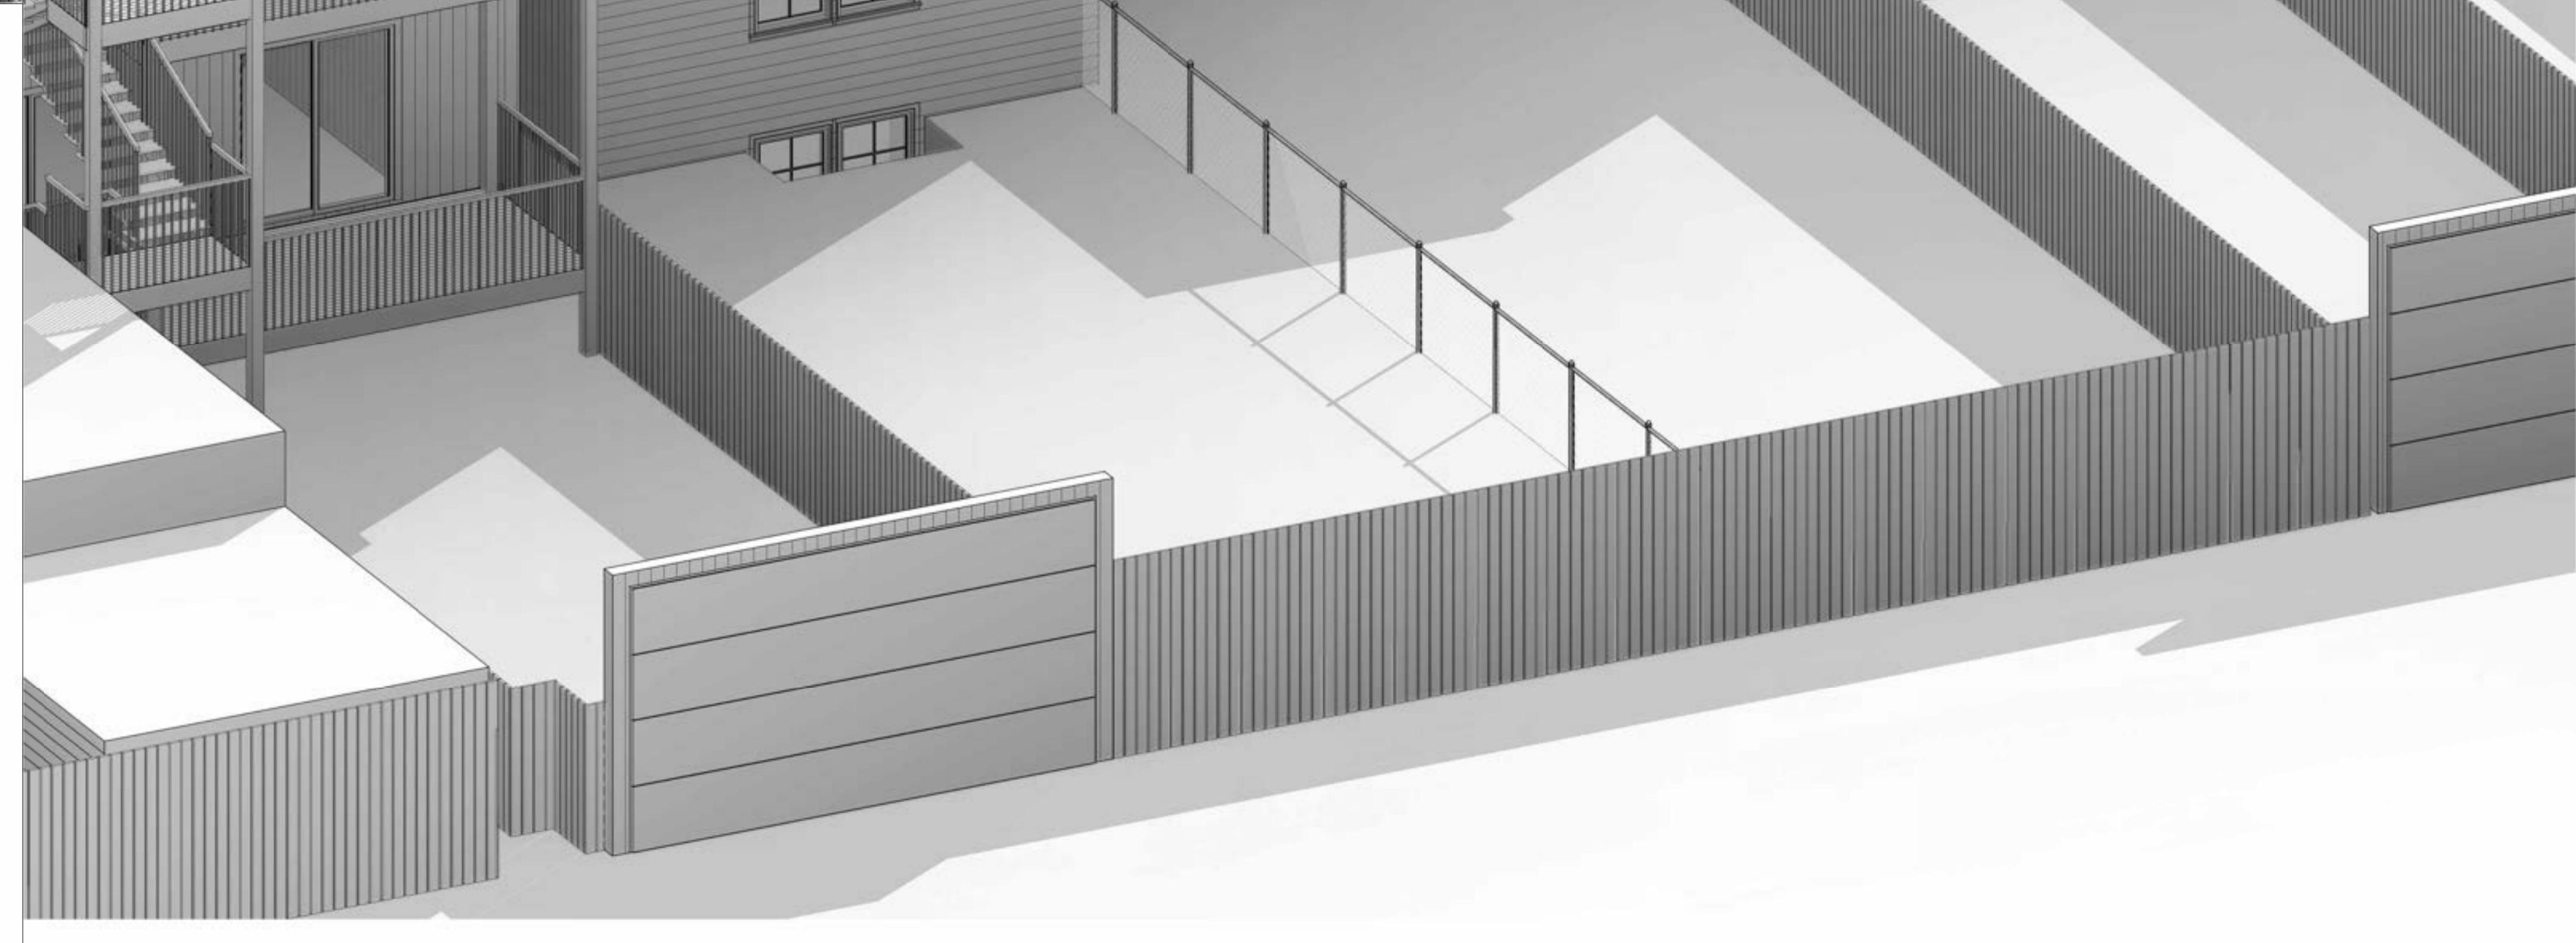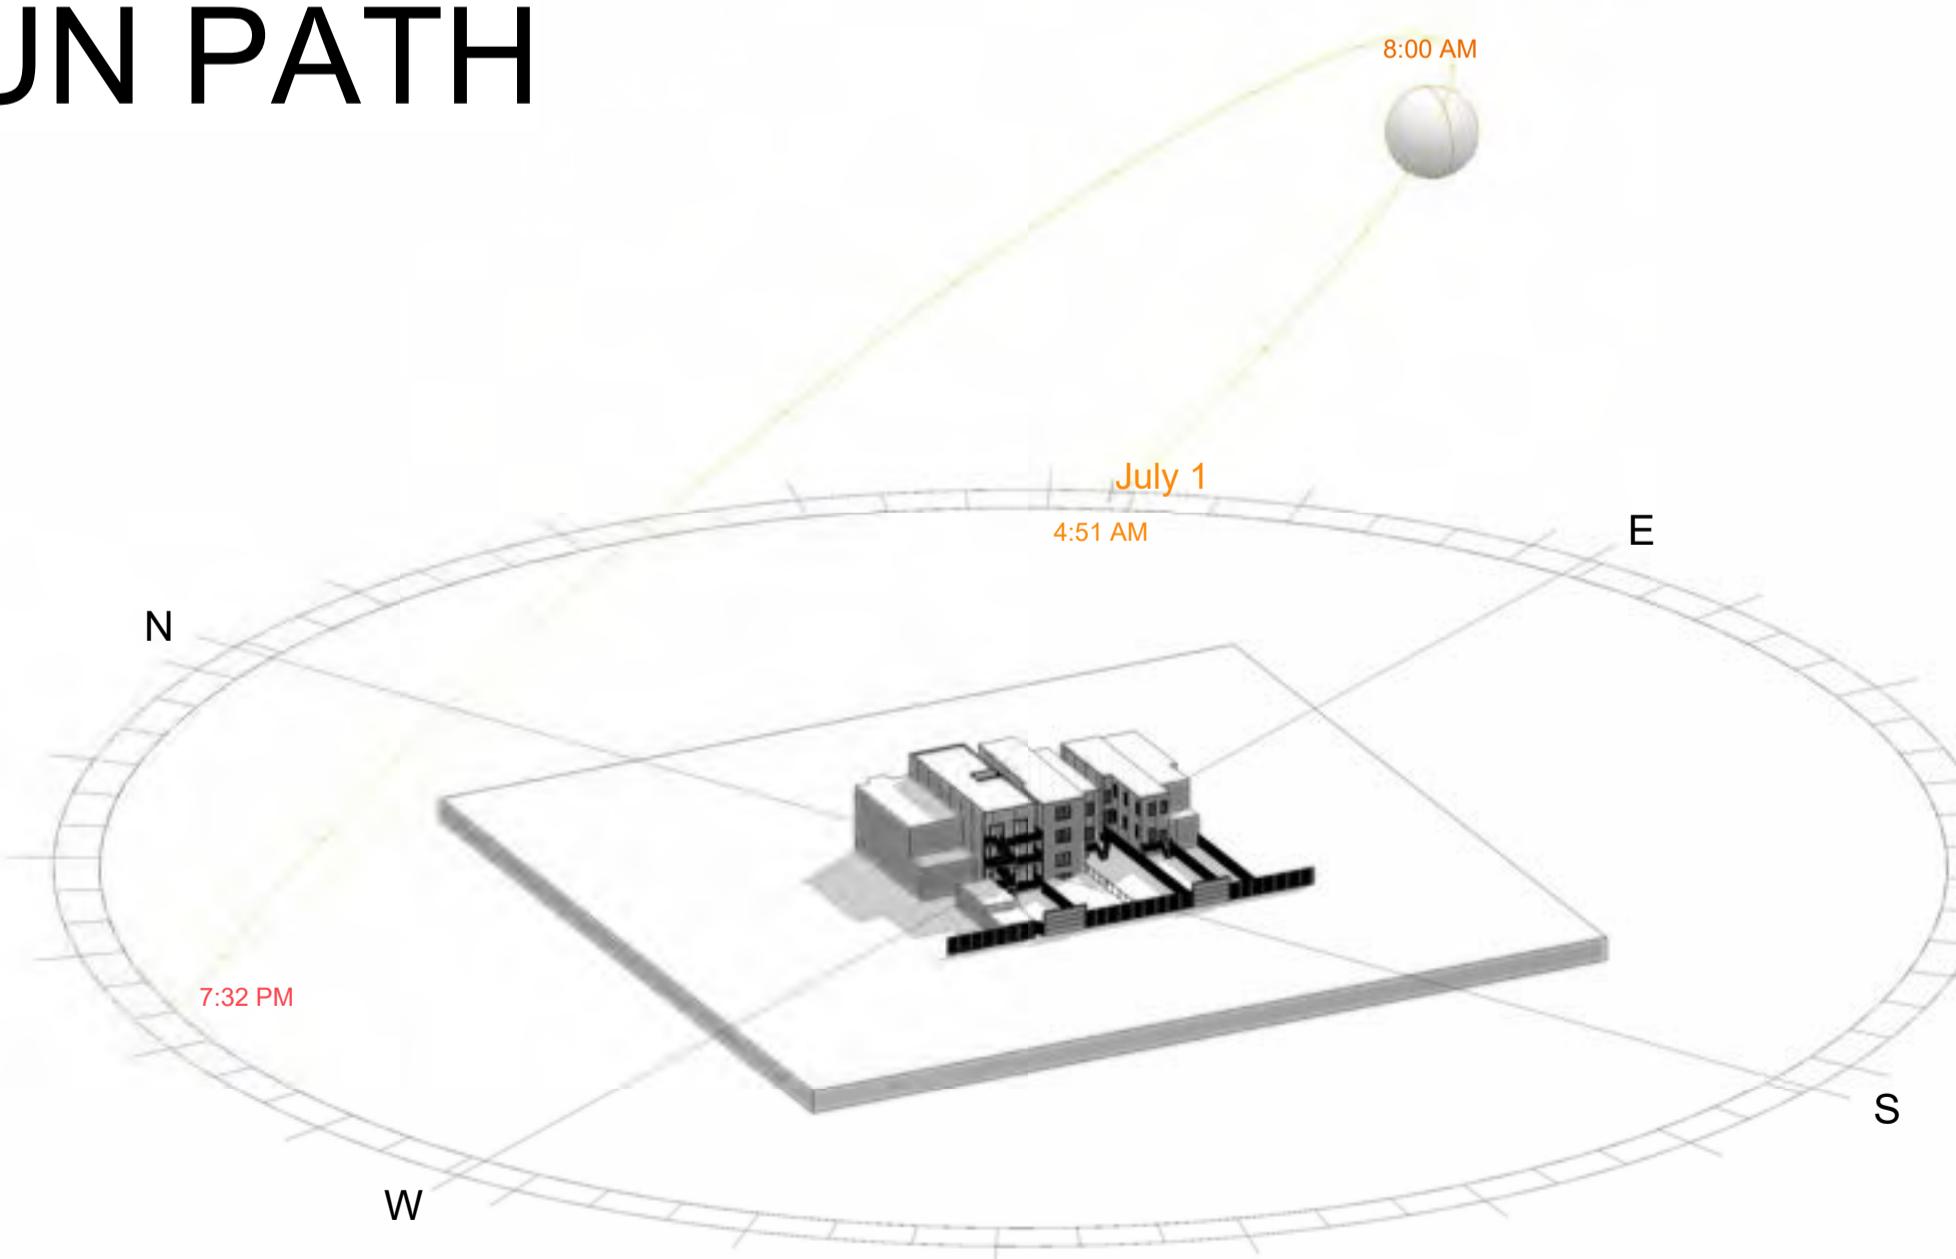





PROPOSED

JULY 1ST

TIME: 2PM



SUN PATH

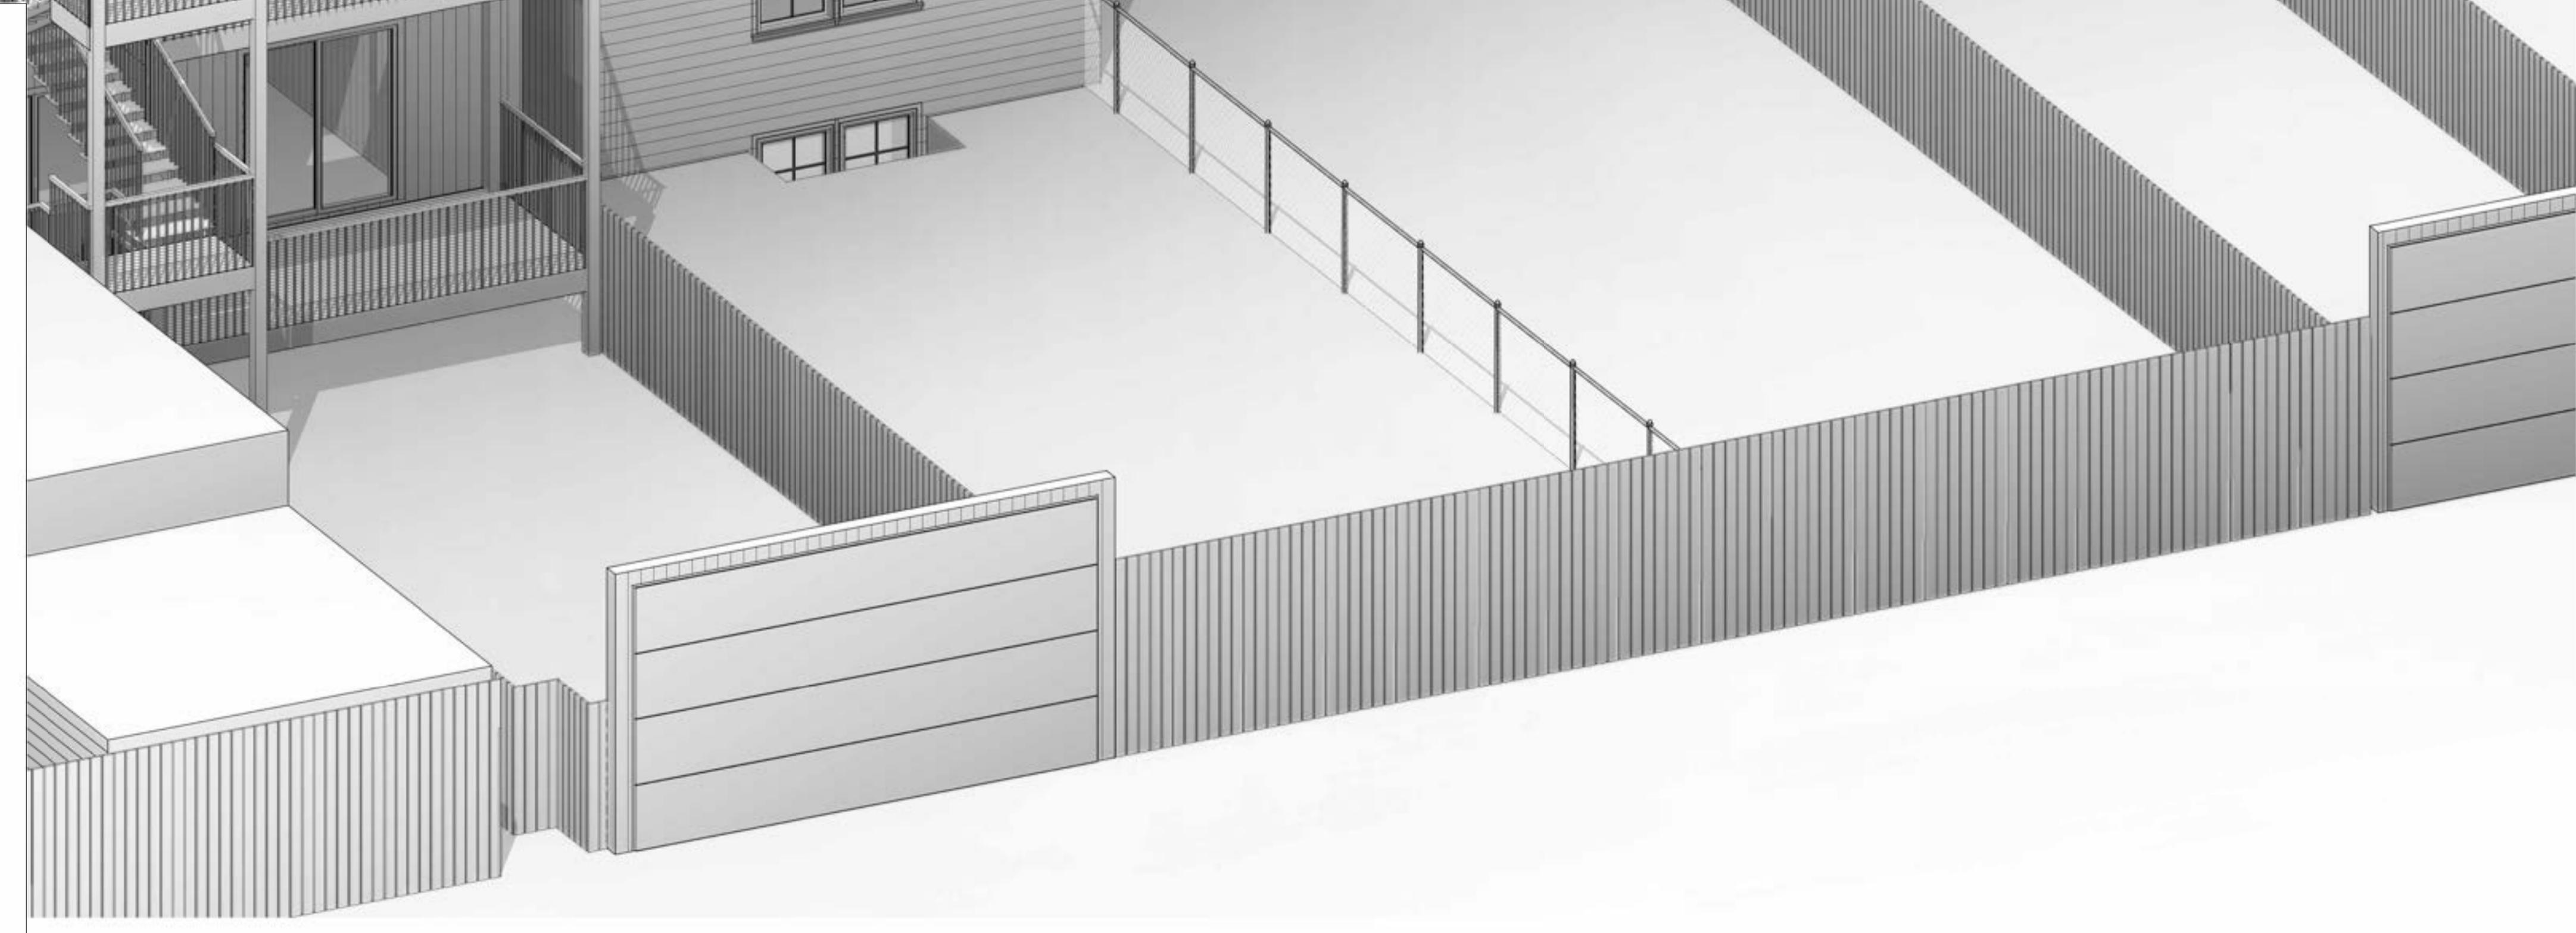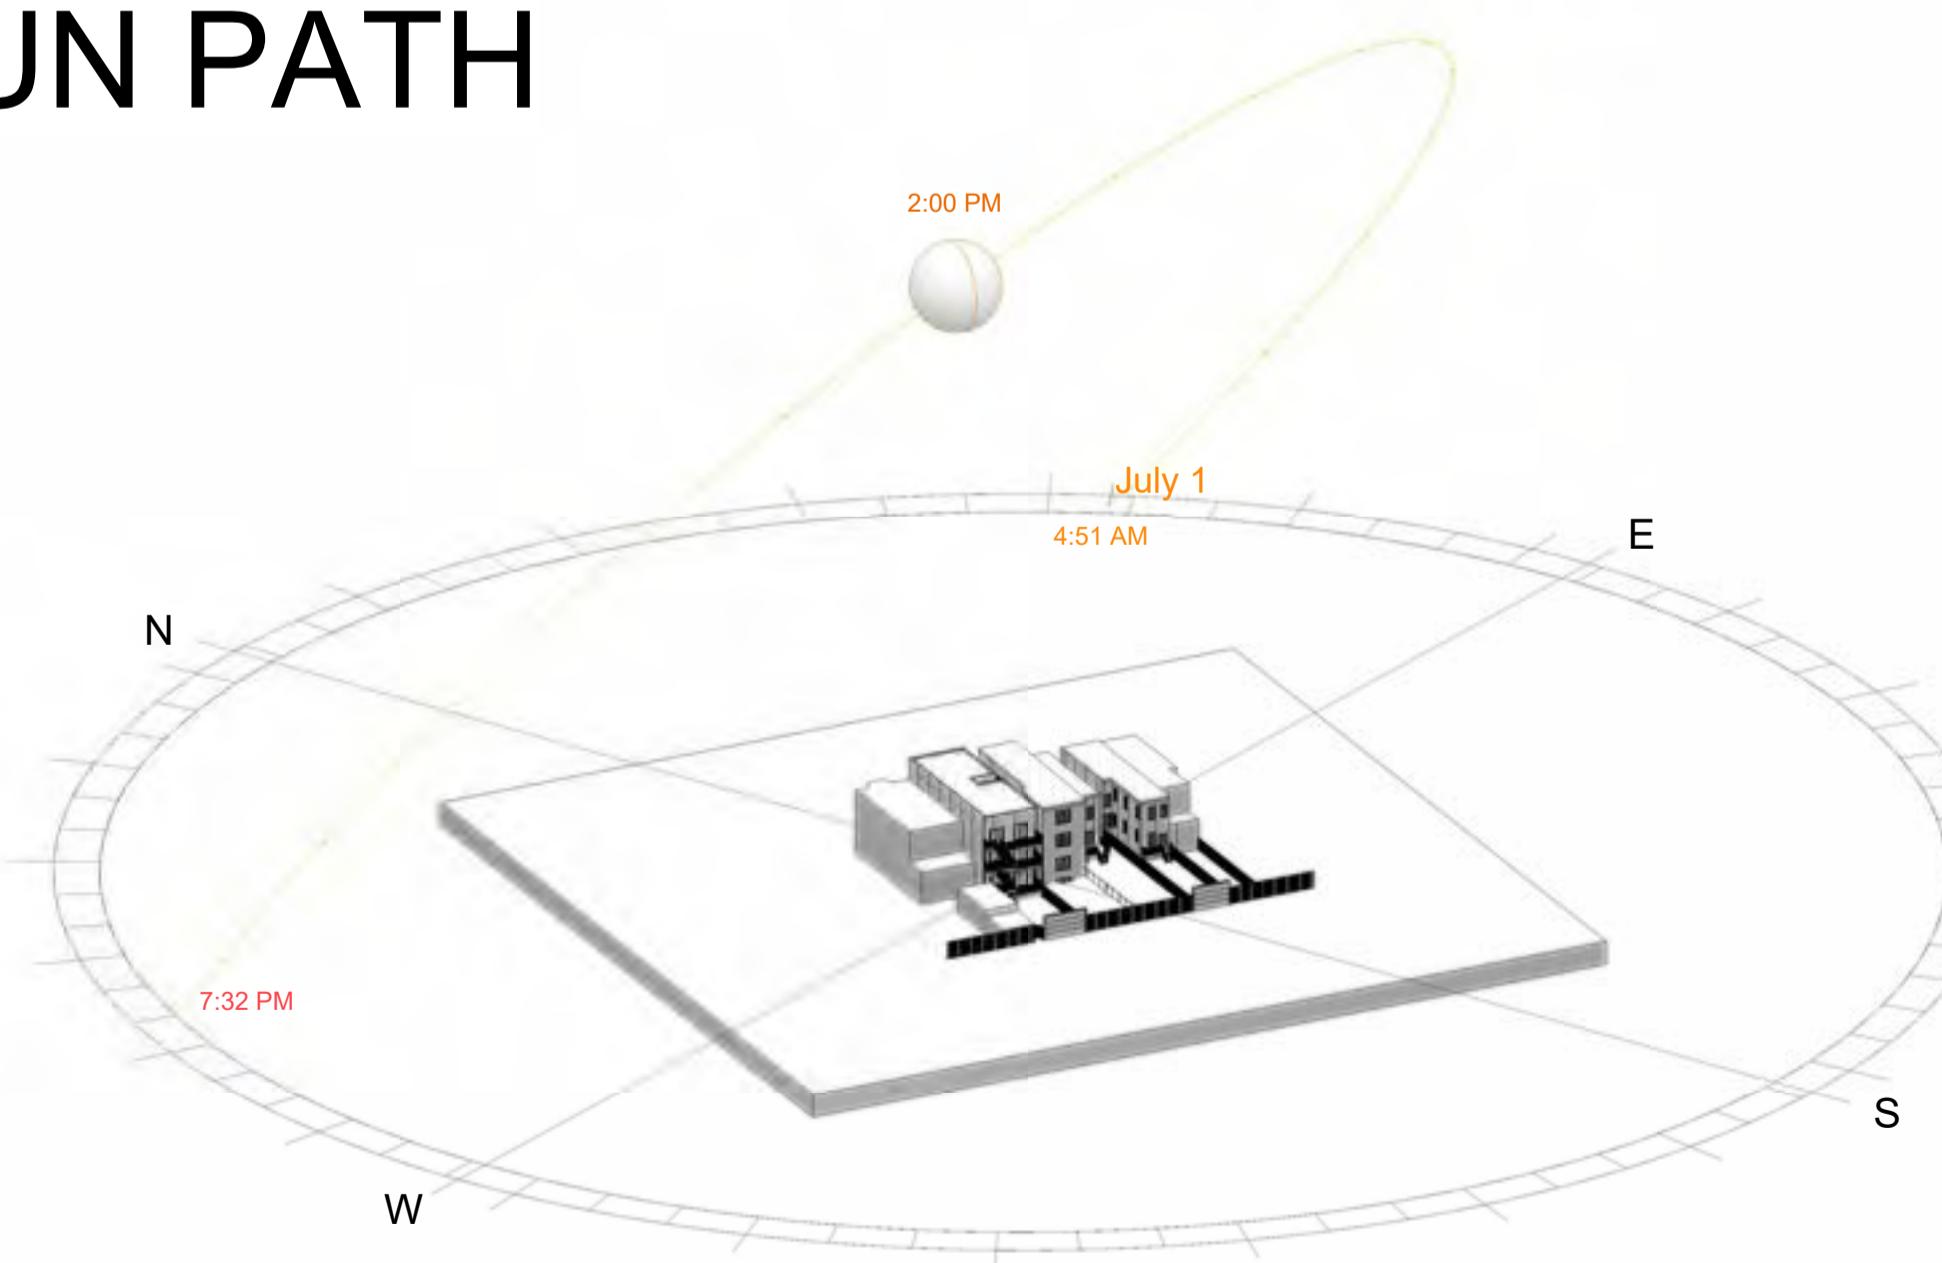






PROPOSED

JULY 1ST

TIME: 6PM

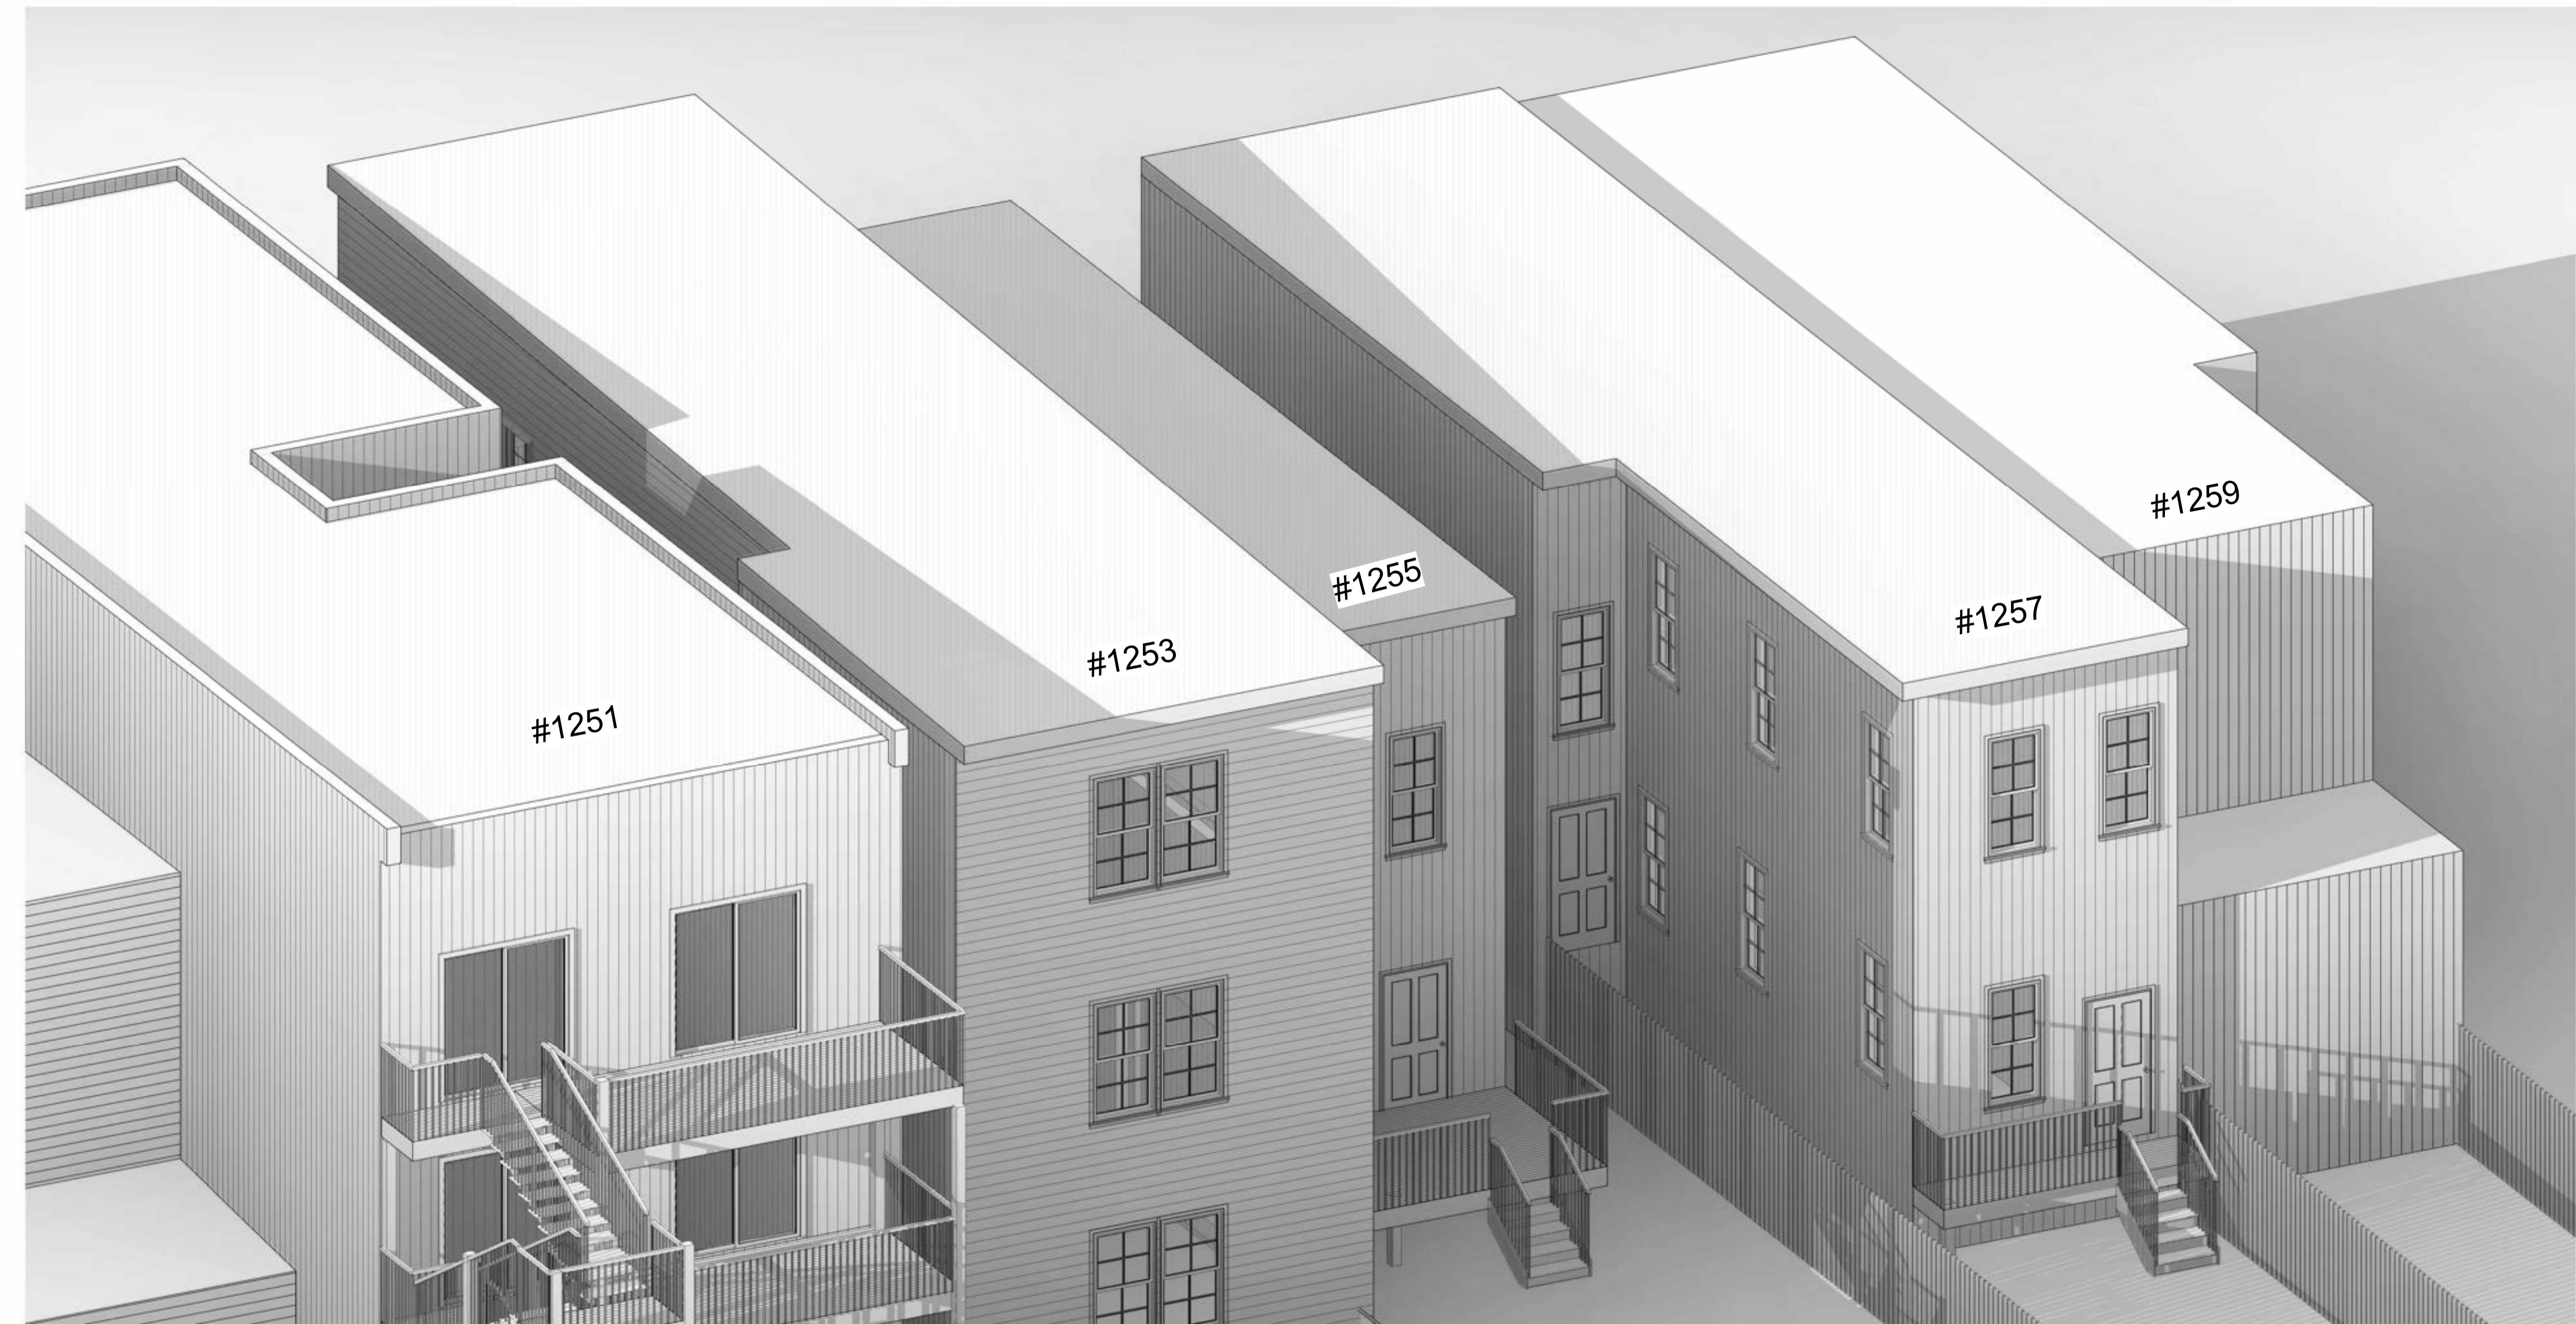

SUN PATH

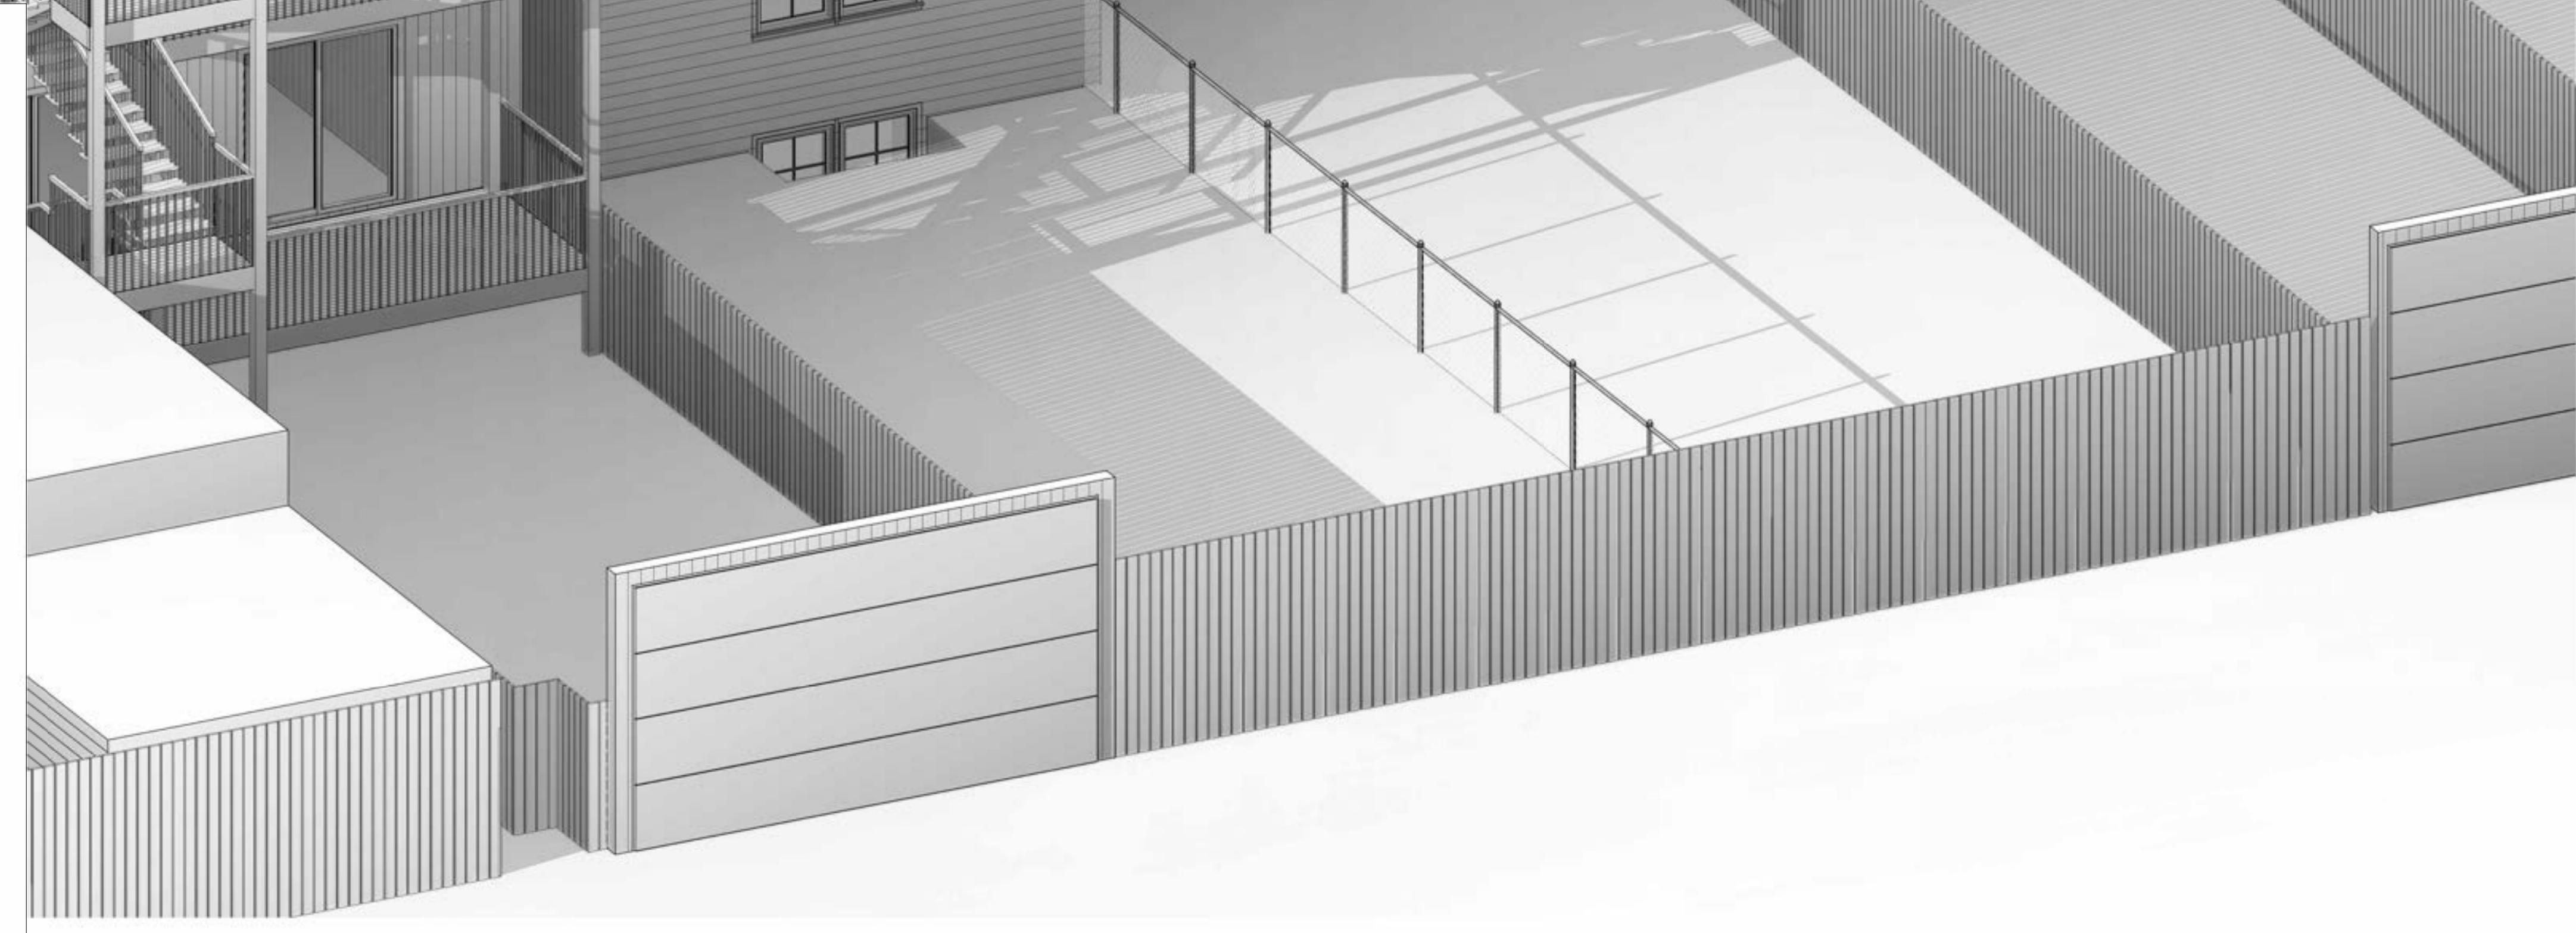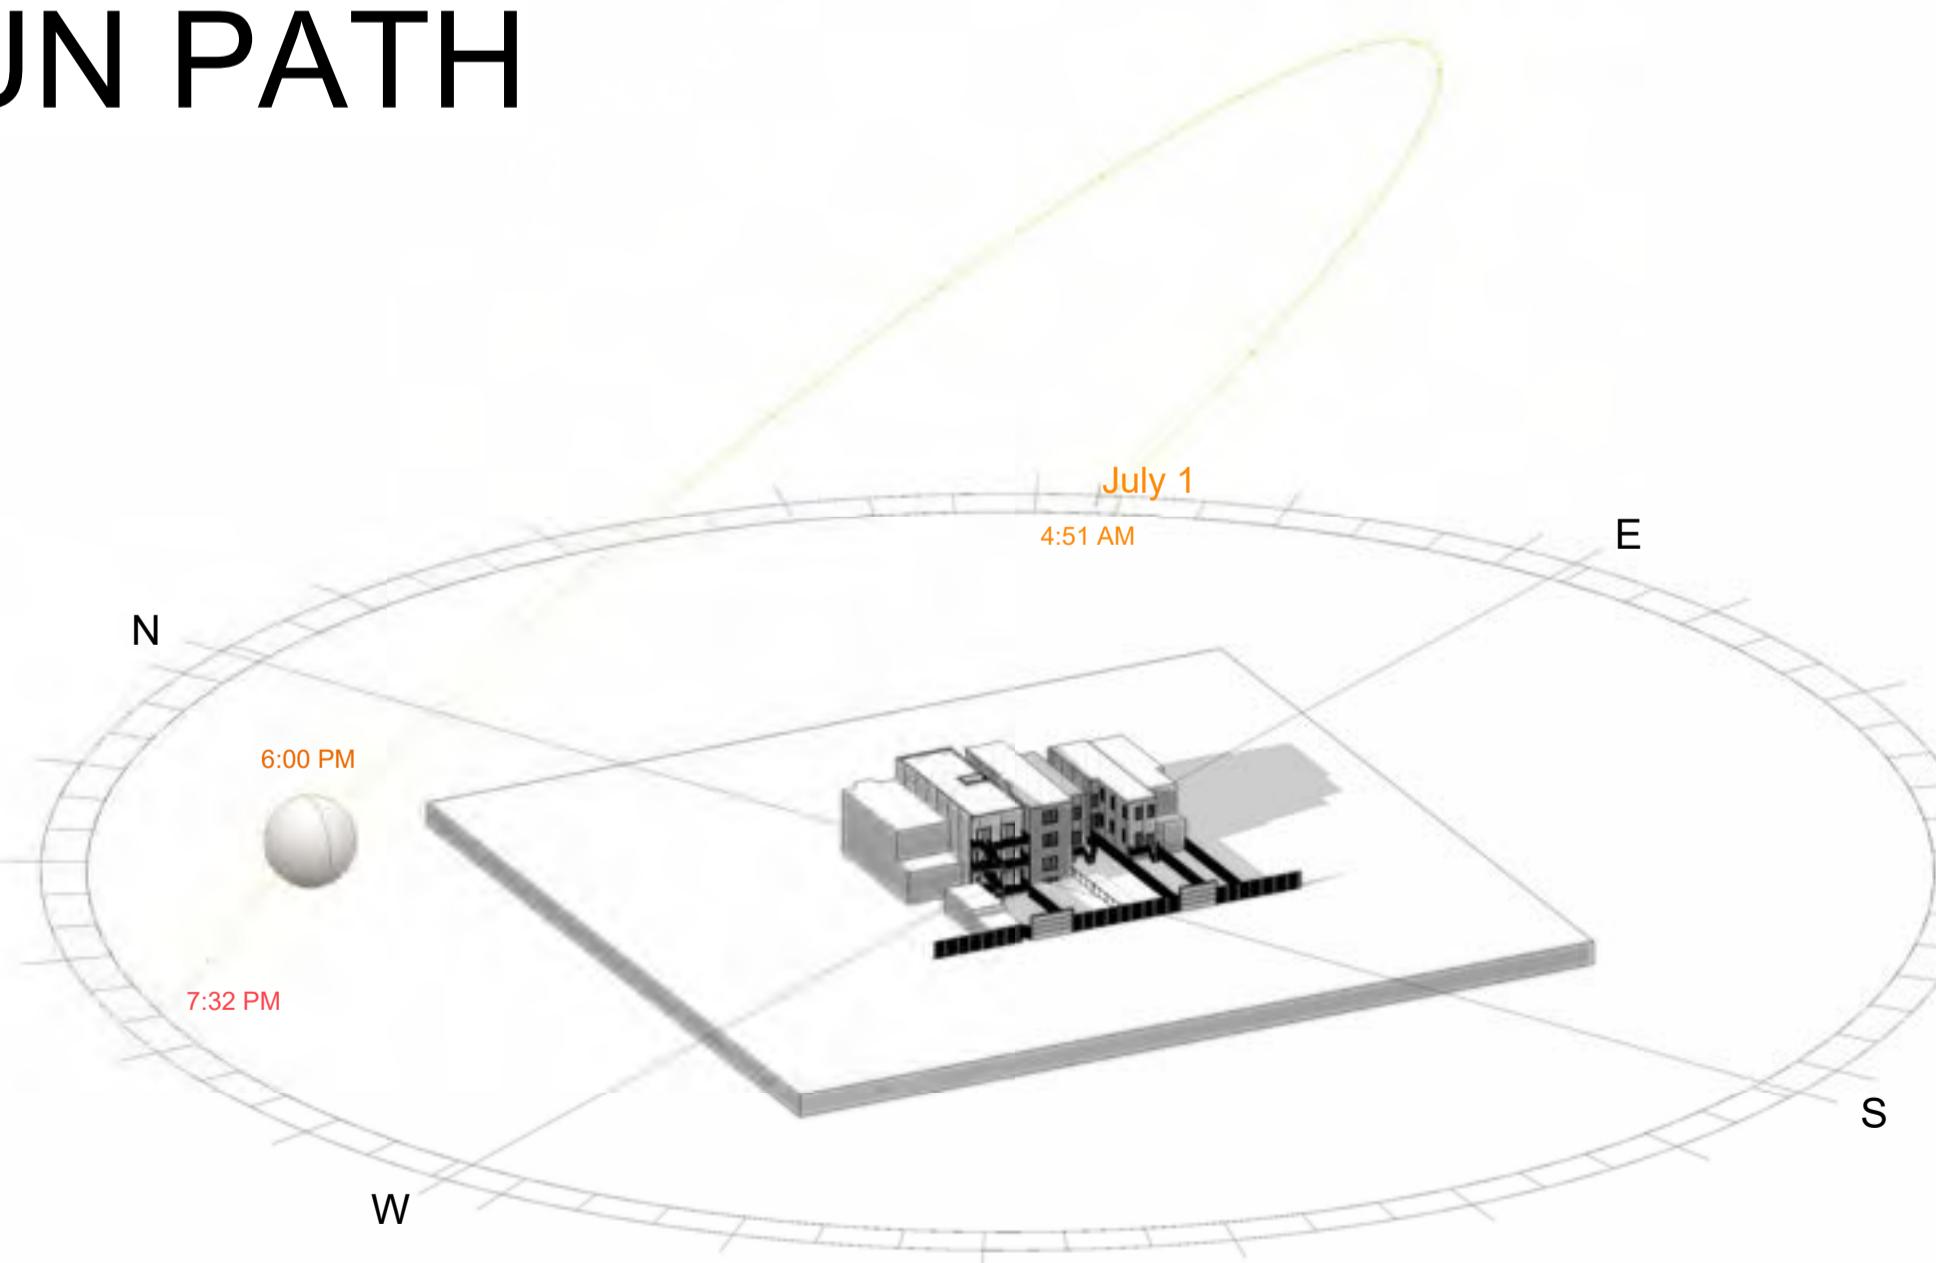





PROPOSED

OCTOBER 1ST

TIME: 8AM



SUN PATH

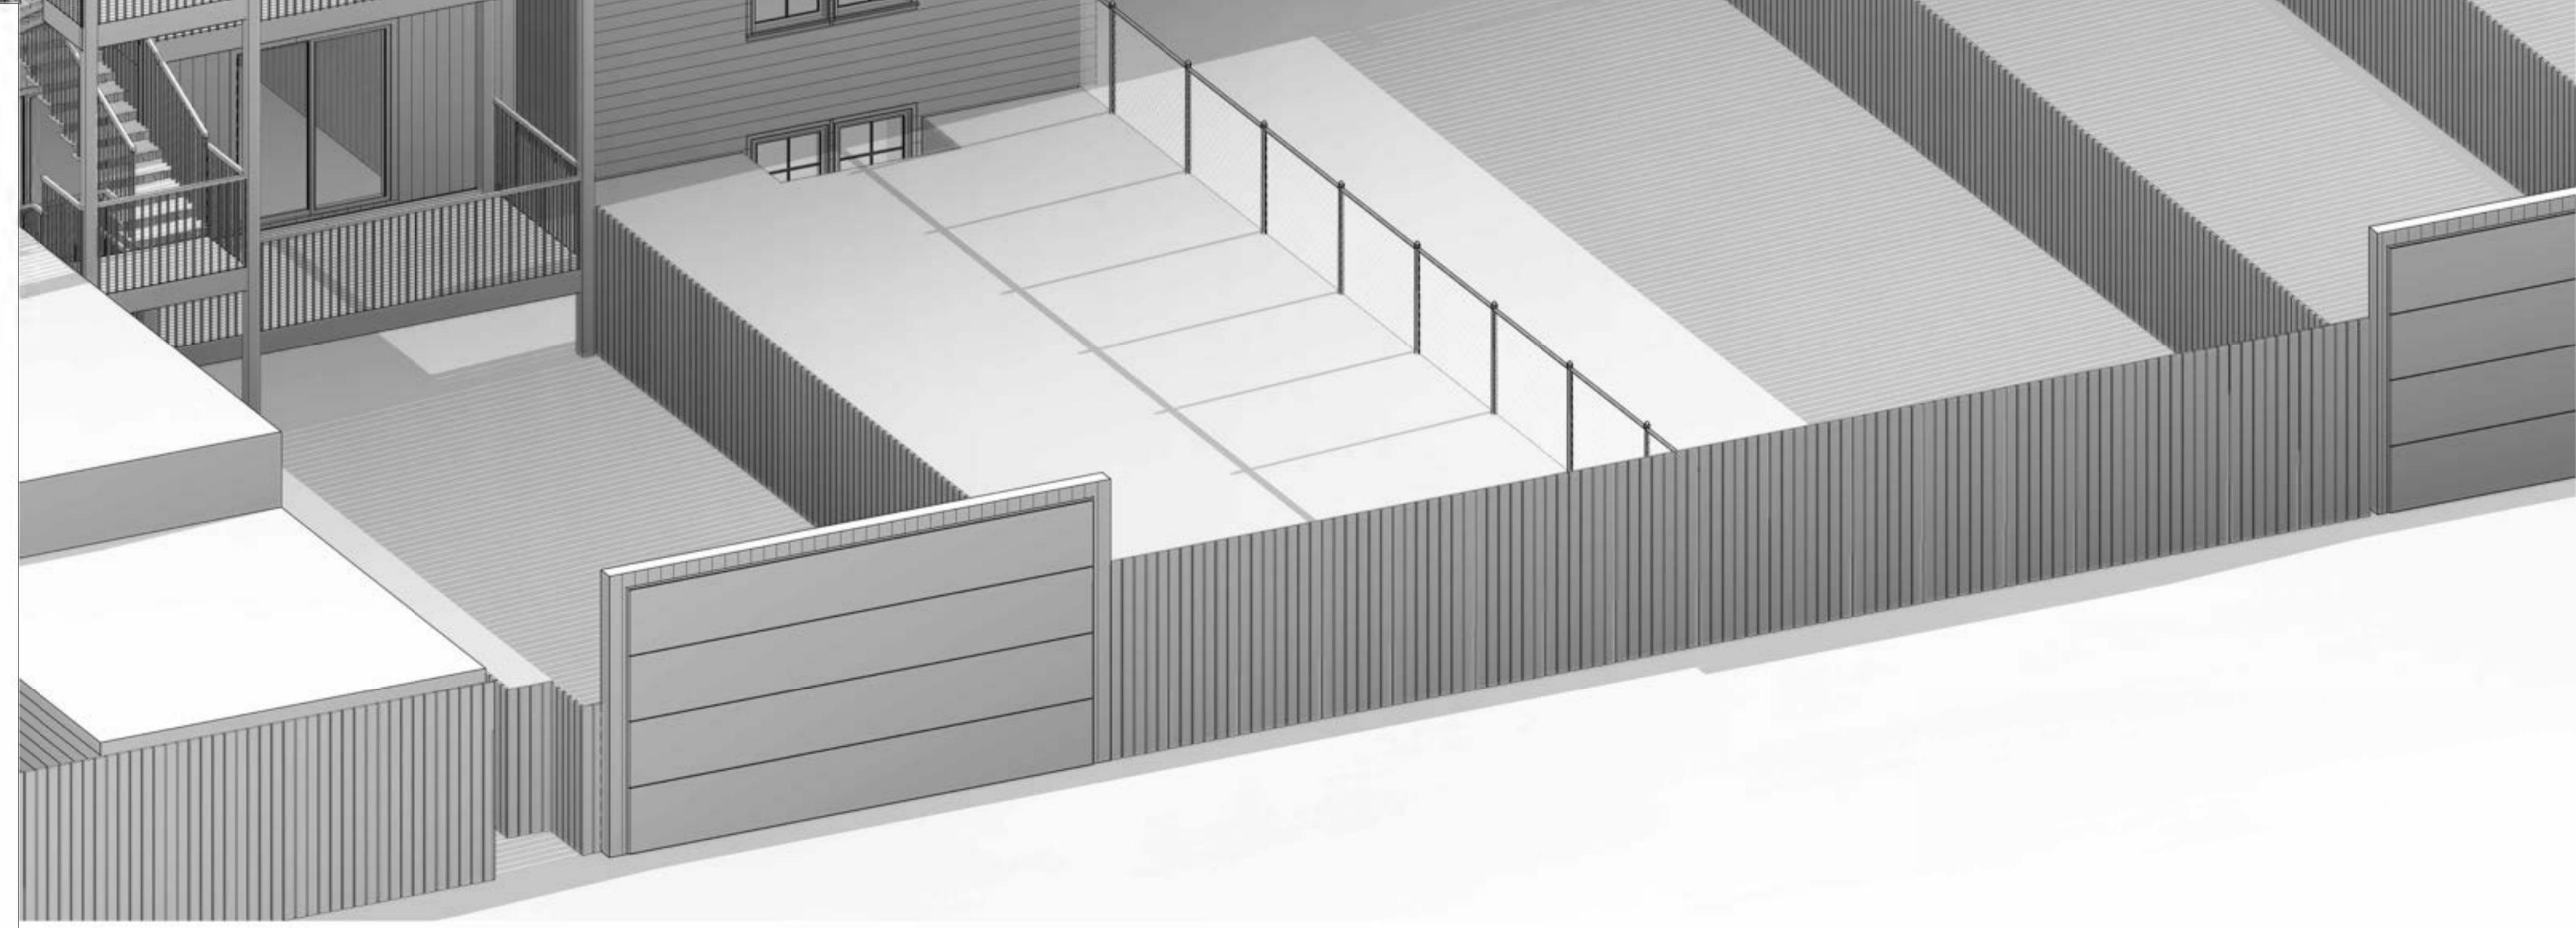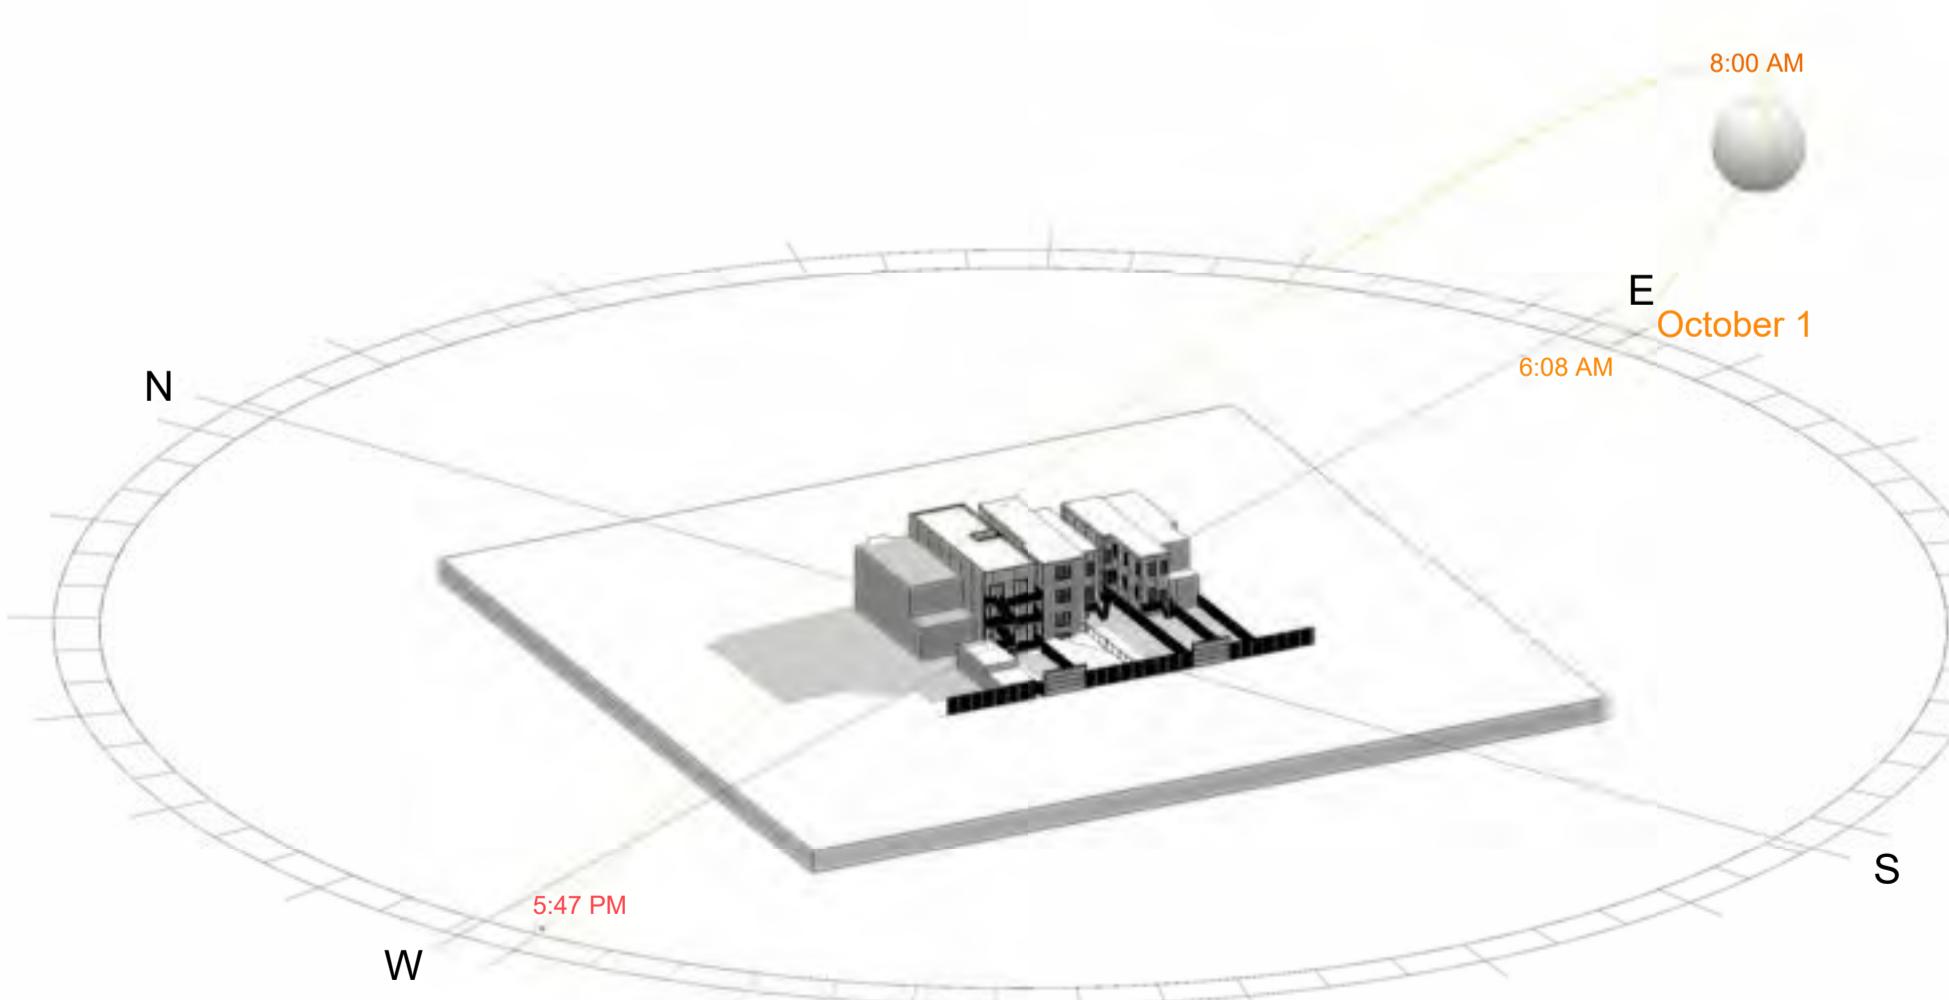





PROPOSED

OCTOBER 1ST

TIME: 2PM



SUN PATH

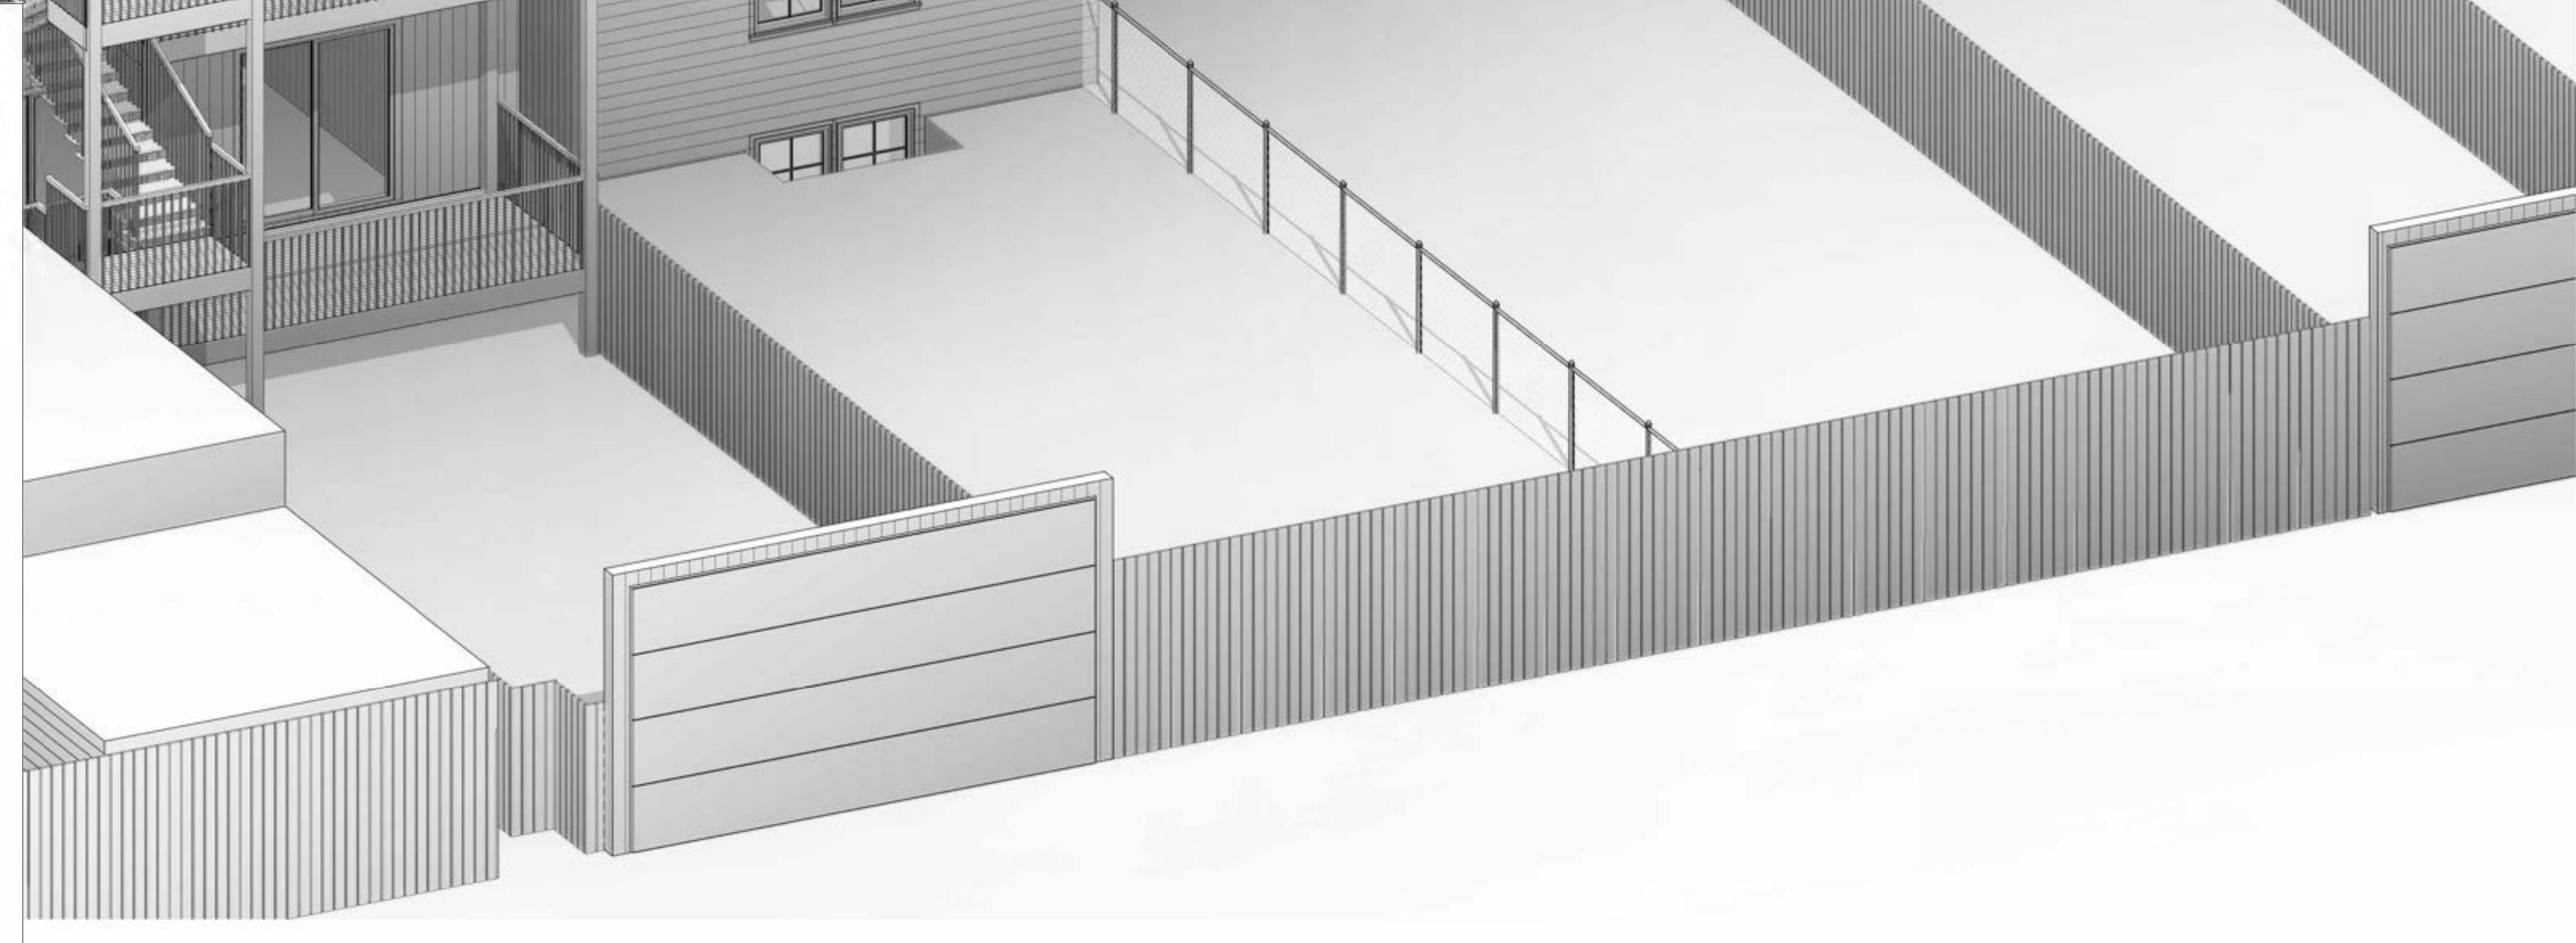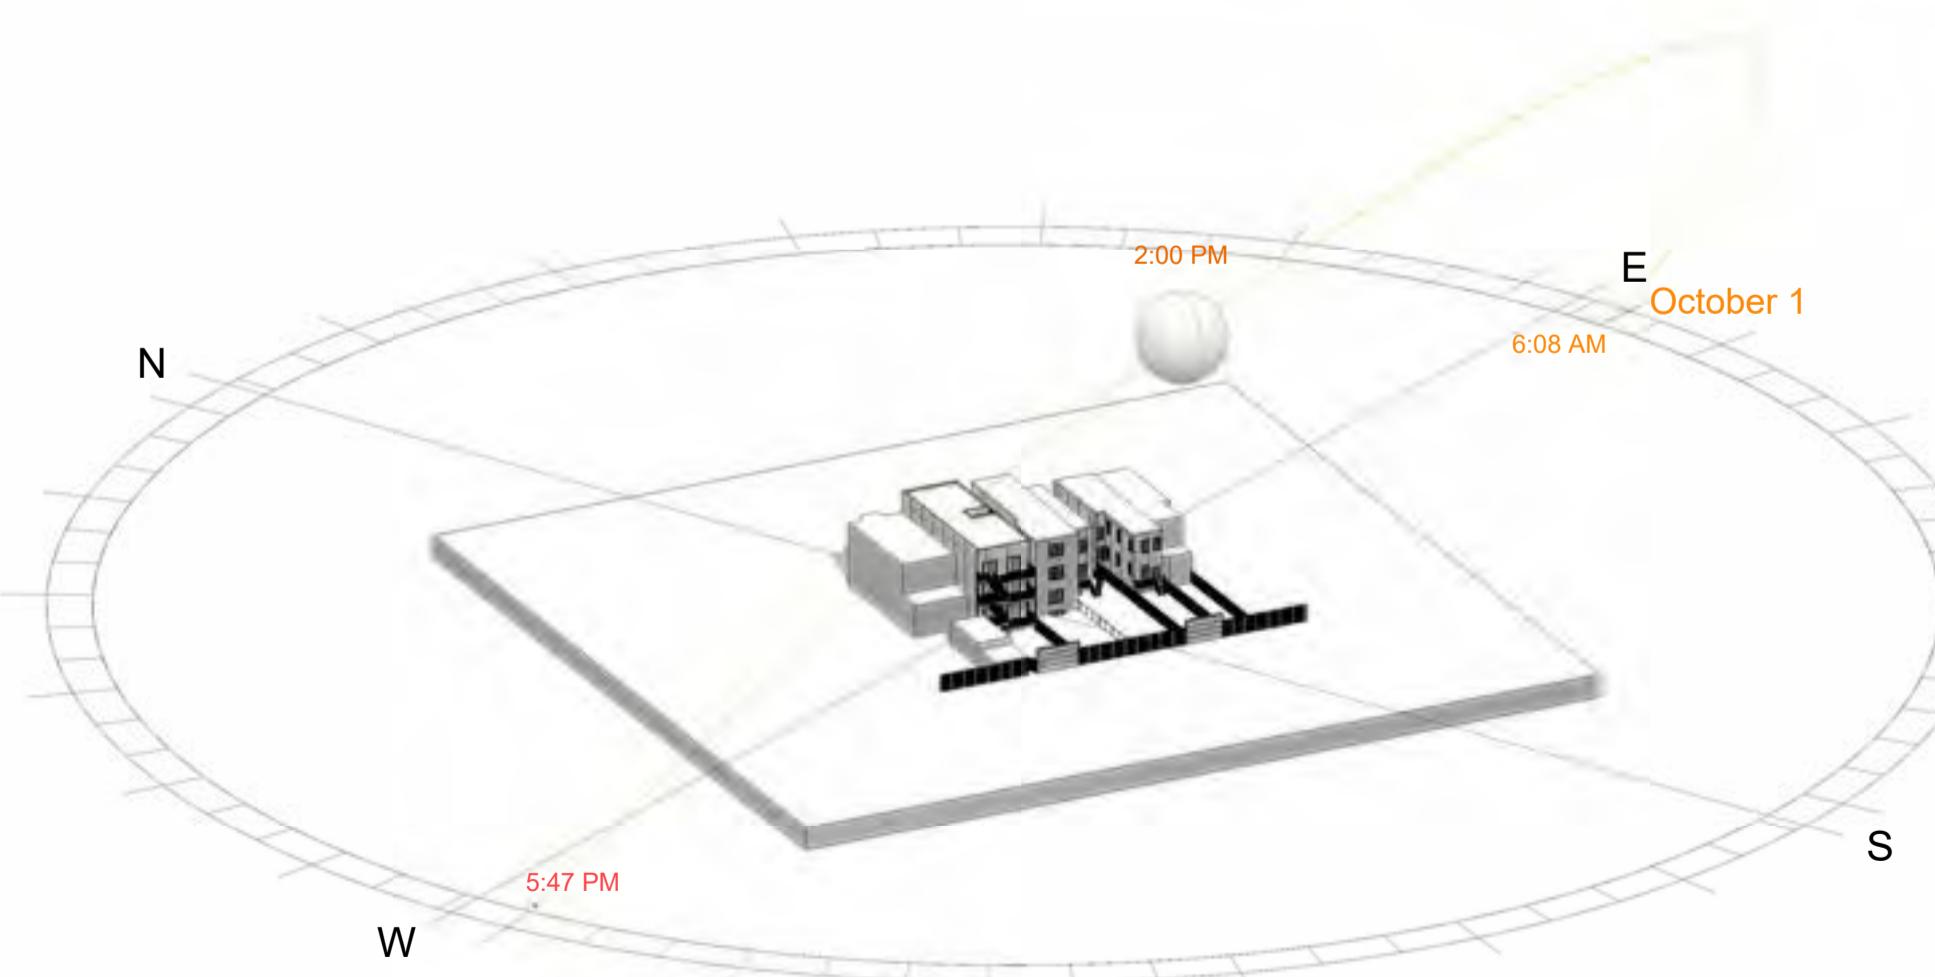



PROPOSED

OCTOBER 1ST

TIME: 6PM



SUN PATH

