


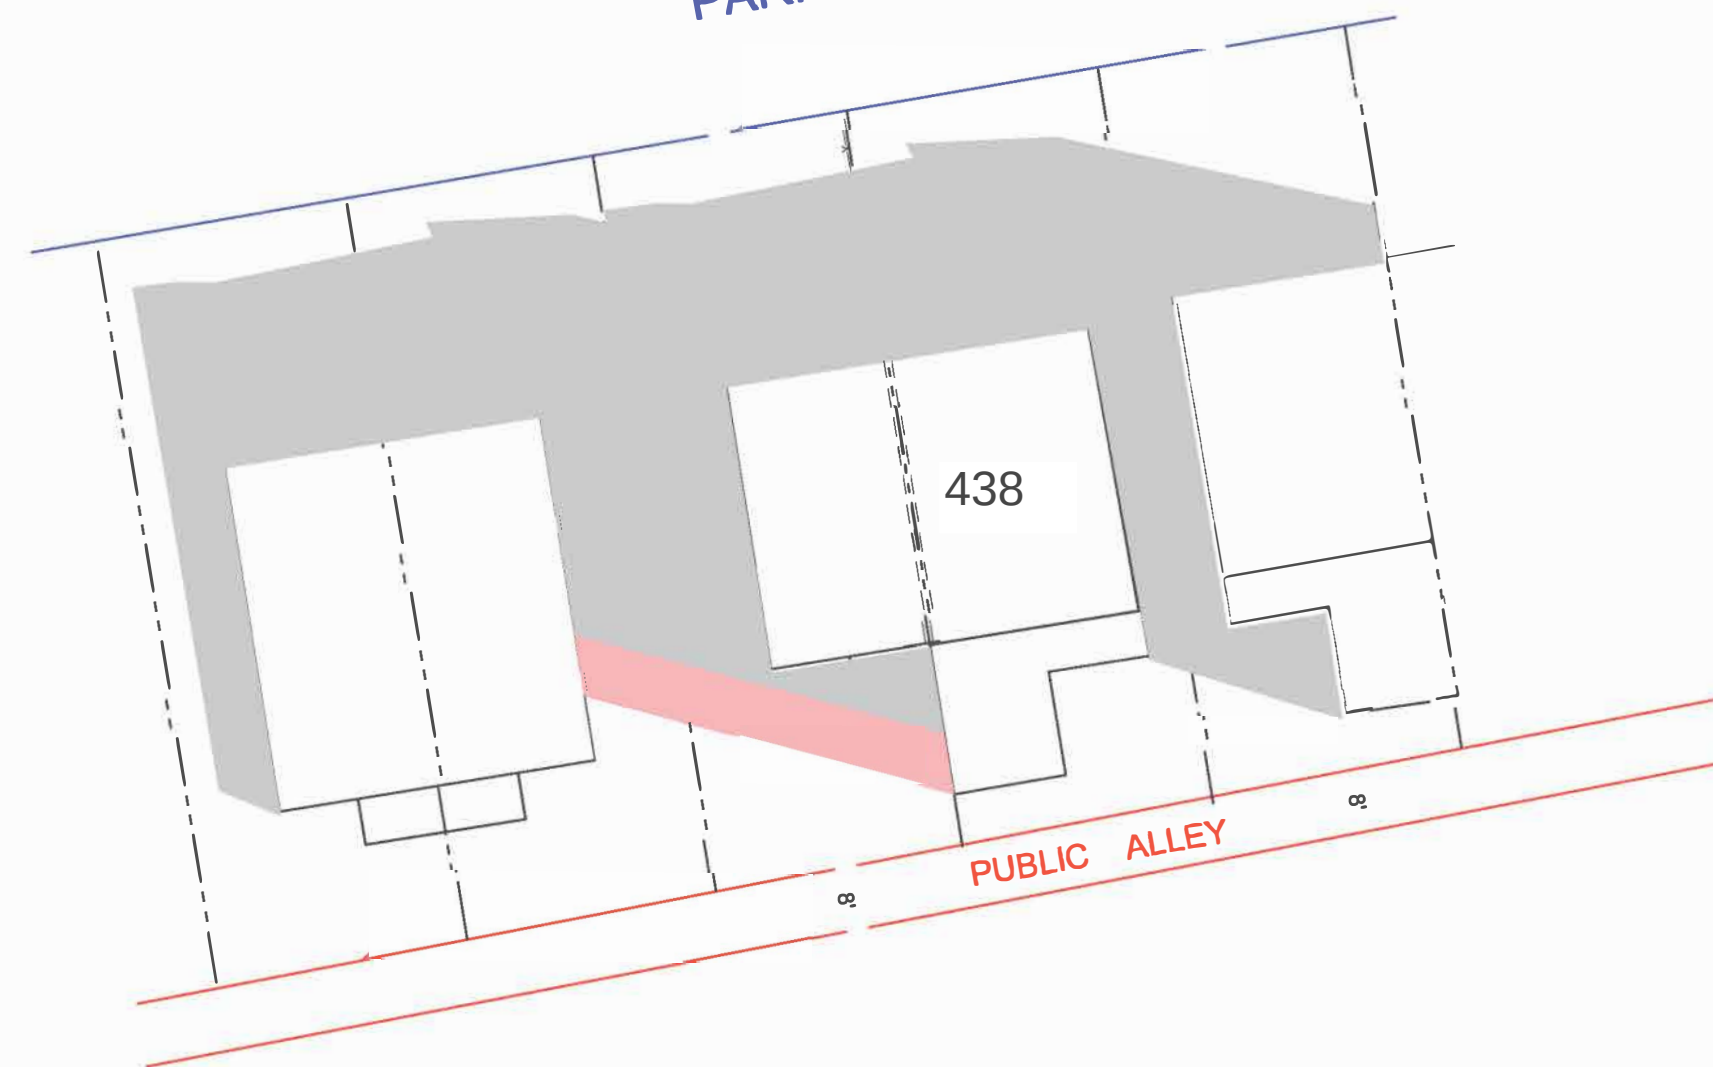

PARK ROAD, N.W.




PUBLIC ALLEY

9:00 AM



PARK ROAD, N.W.

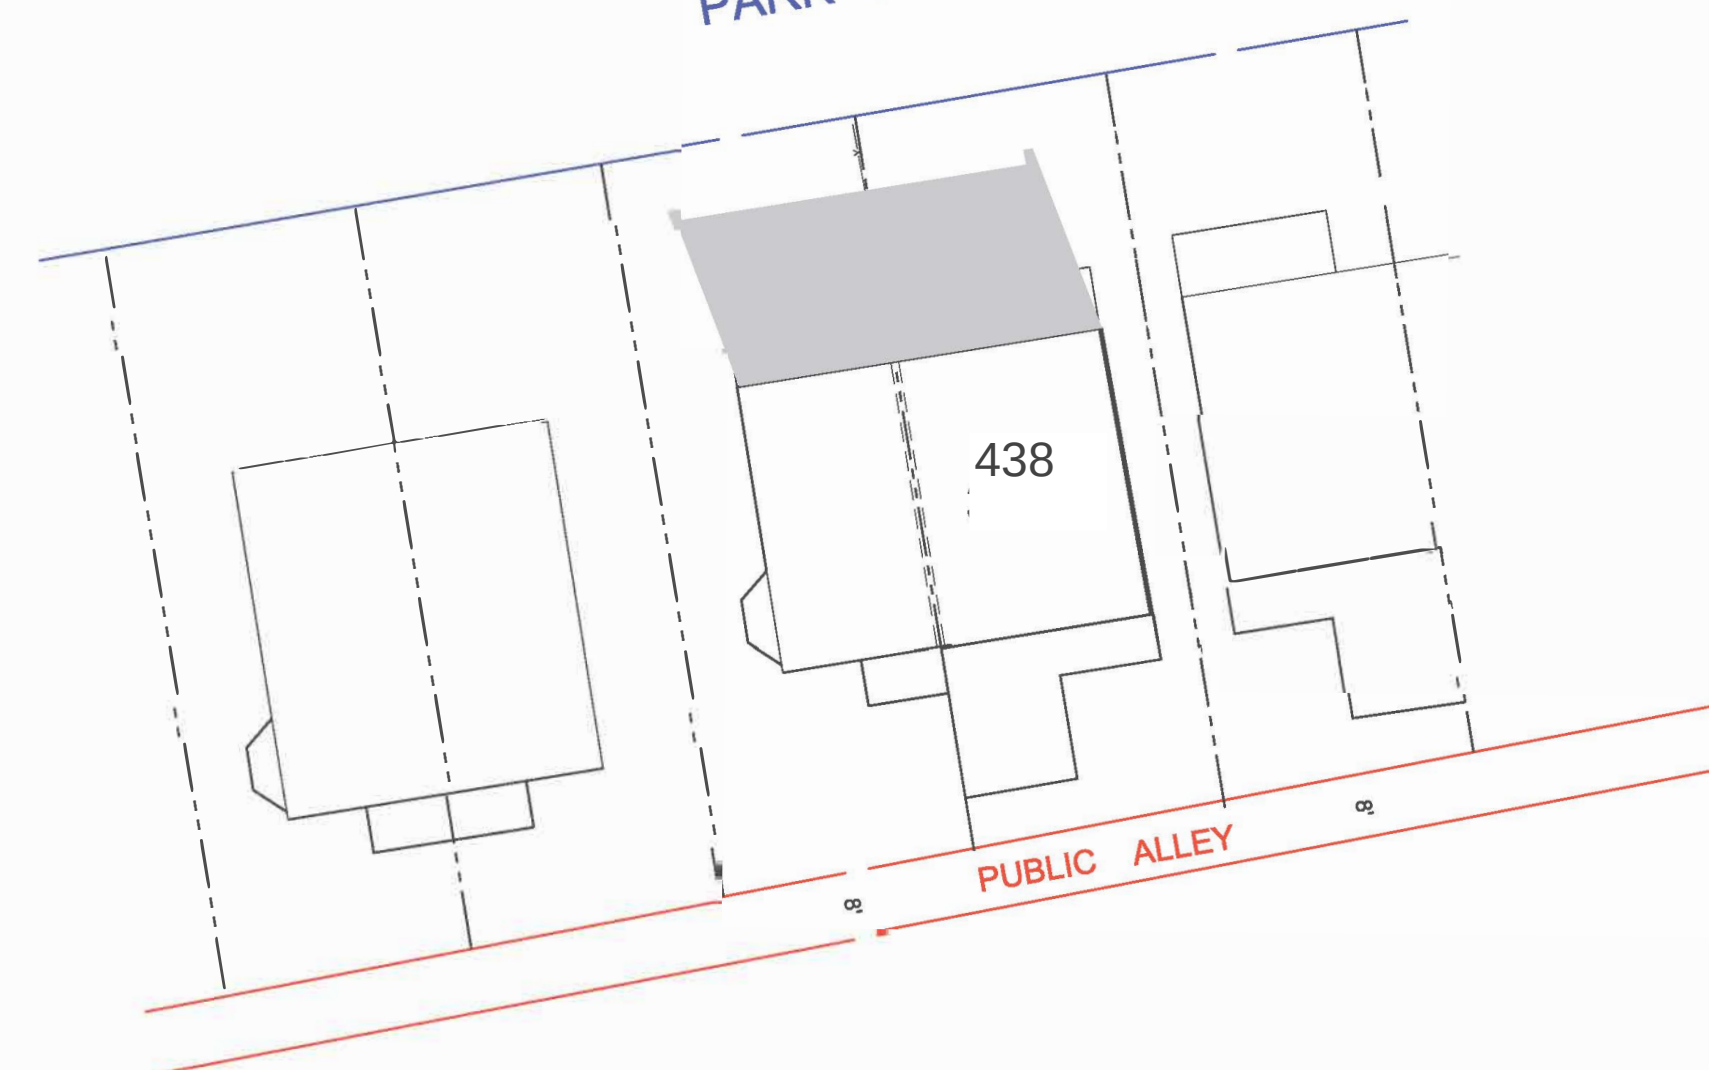


PUBLIC ALLEY

12:00 PM (NOON)



PARK ROAD, N.W.

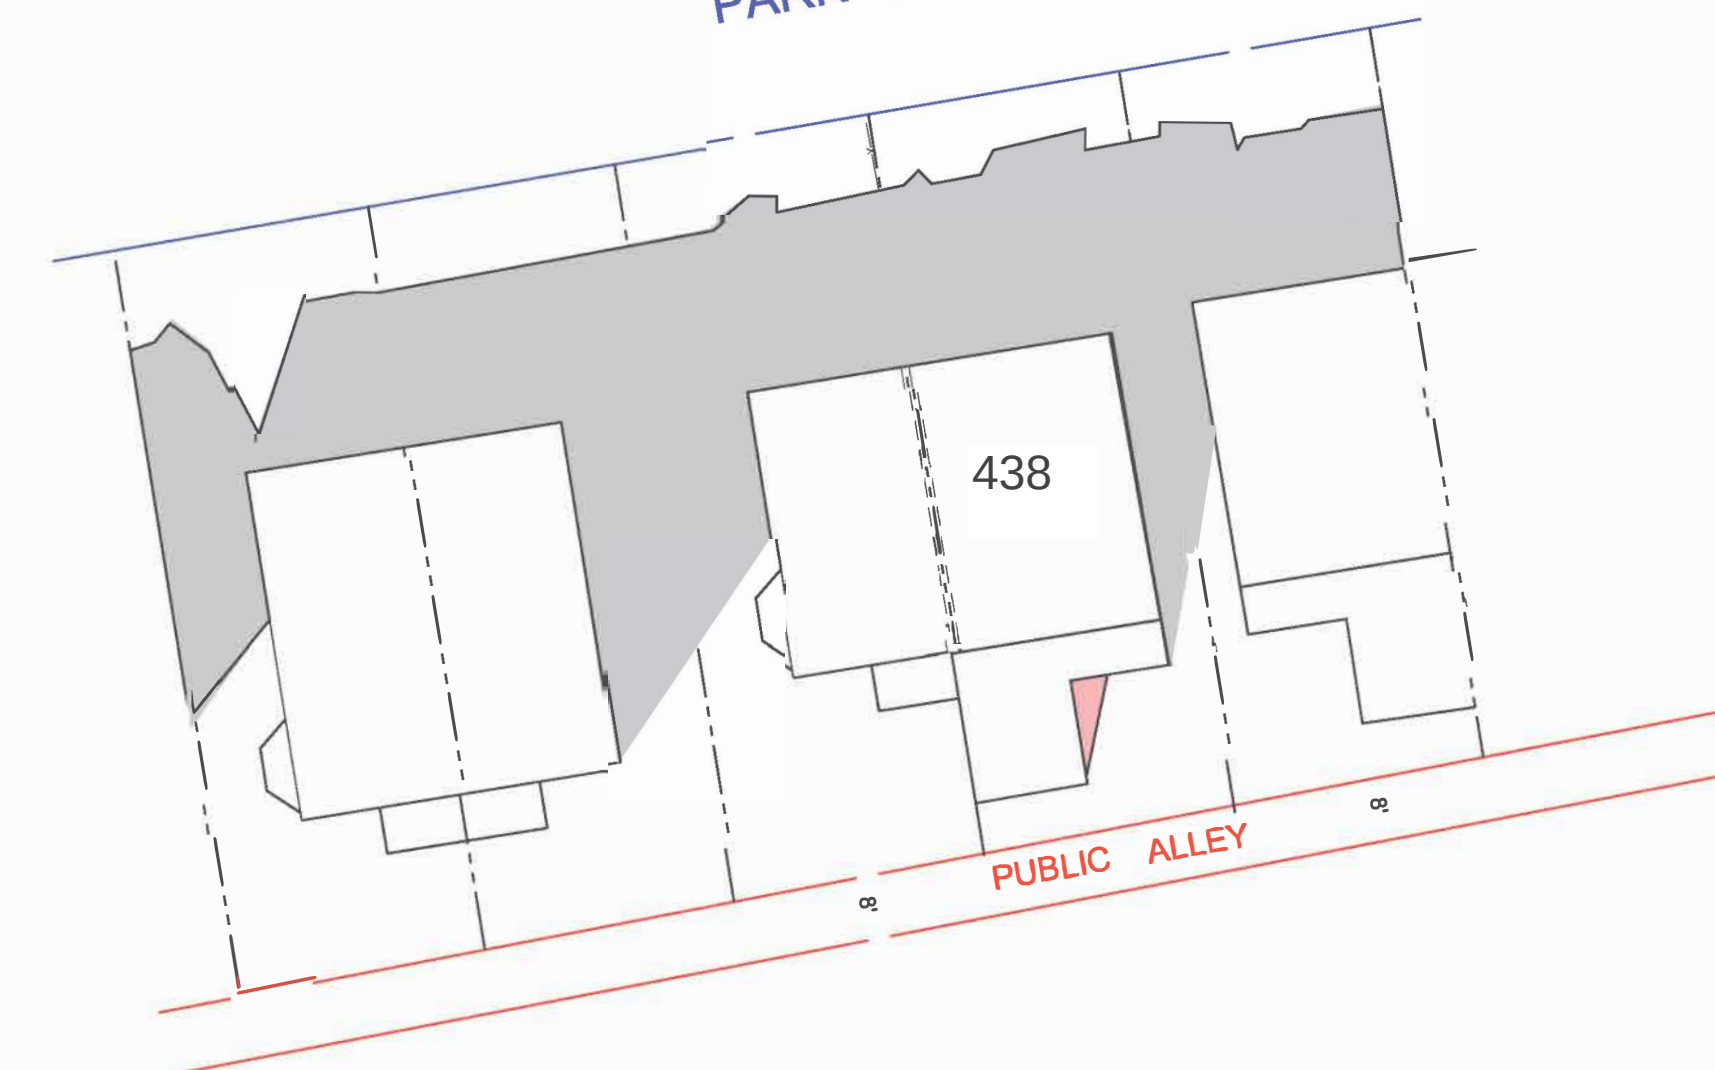

PUBLIC ALLEY

3:00 PM



DESIGN - BUILD
LAND DEVELOPMENT
MAINTENANCE

TELEPHONE: 202 487-3085

REVISIONS		DATE	NO.	REVISION TYPE	QUAN TY
			1	A	
			2	A	
			3	A	
			4	A	
			5	A	
			6	A	

DATE: 04/03/2025

SHADE STUDY (Spring/Fall)

APPROVED BY: M. D. BARNES

PROJECT NO: 06-10

PROJECT TITLE


438 PA RK ROAD NW

PROJECT ADDRESS:


438 PARK ROAD NW
WASHINGTON DC 20010

SS-3

Board of Zoning Adjustment
SHEET: District of Columbia
CASE NO. 21373
EXHIBIT NO. 18C

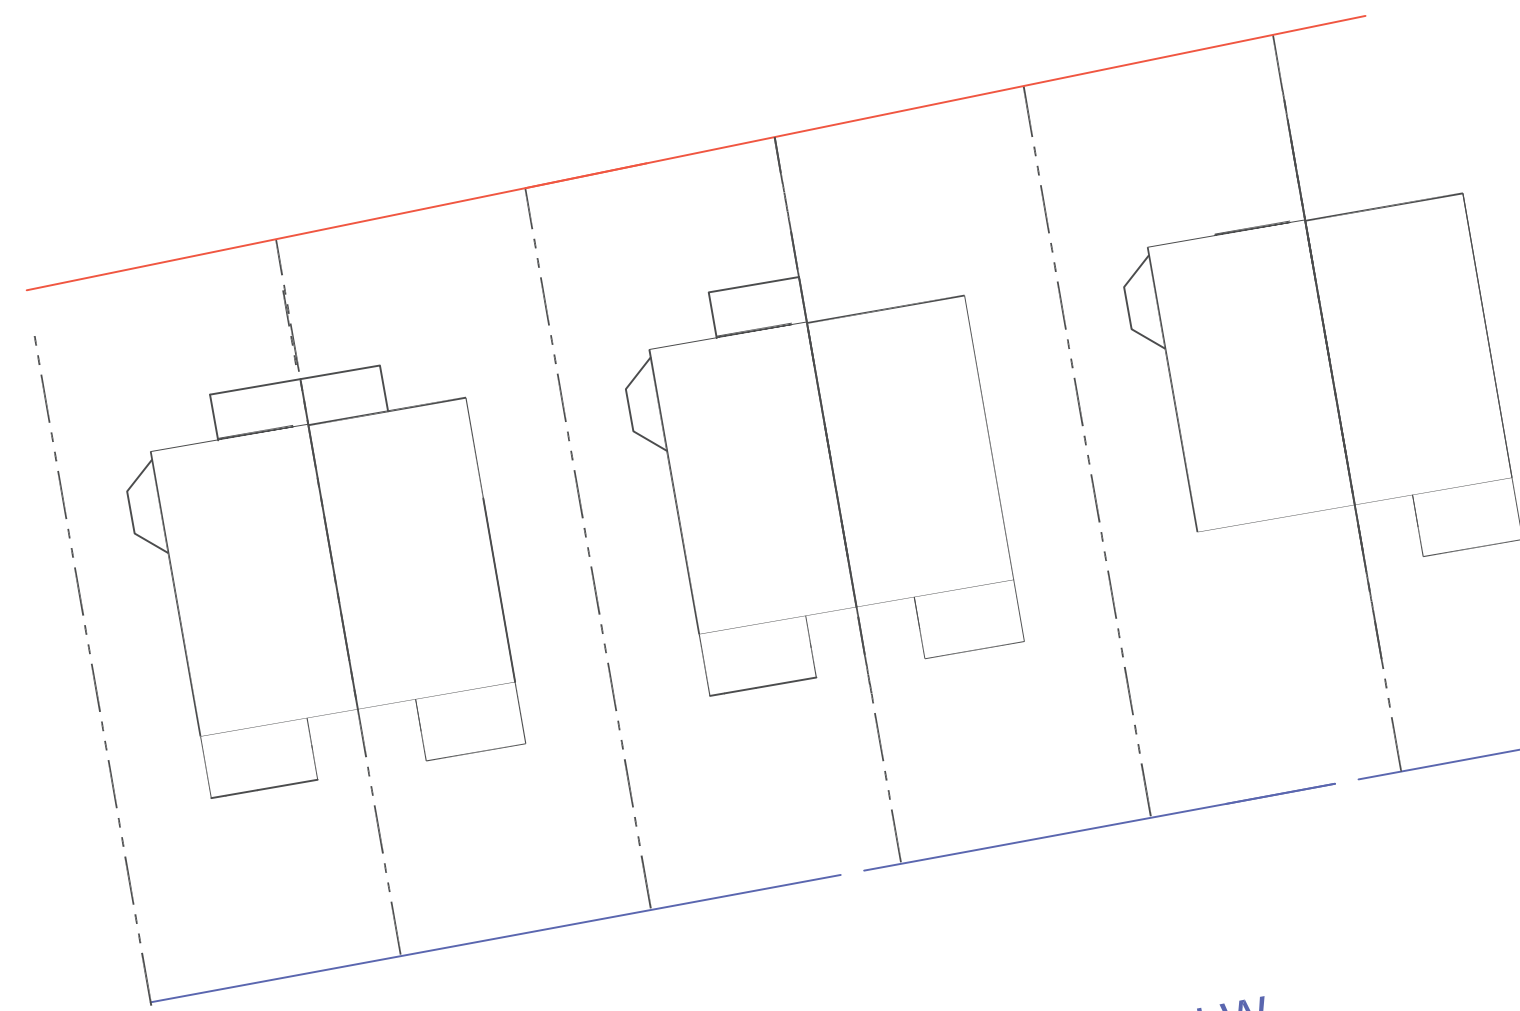


PARK ROAD, N.W.

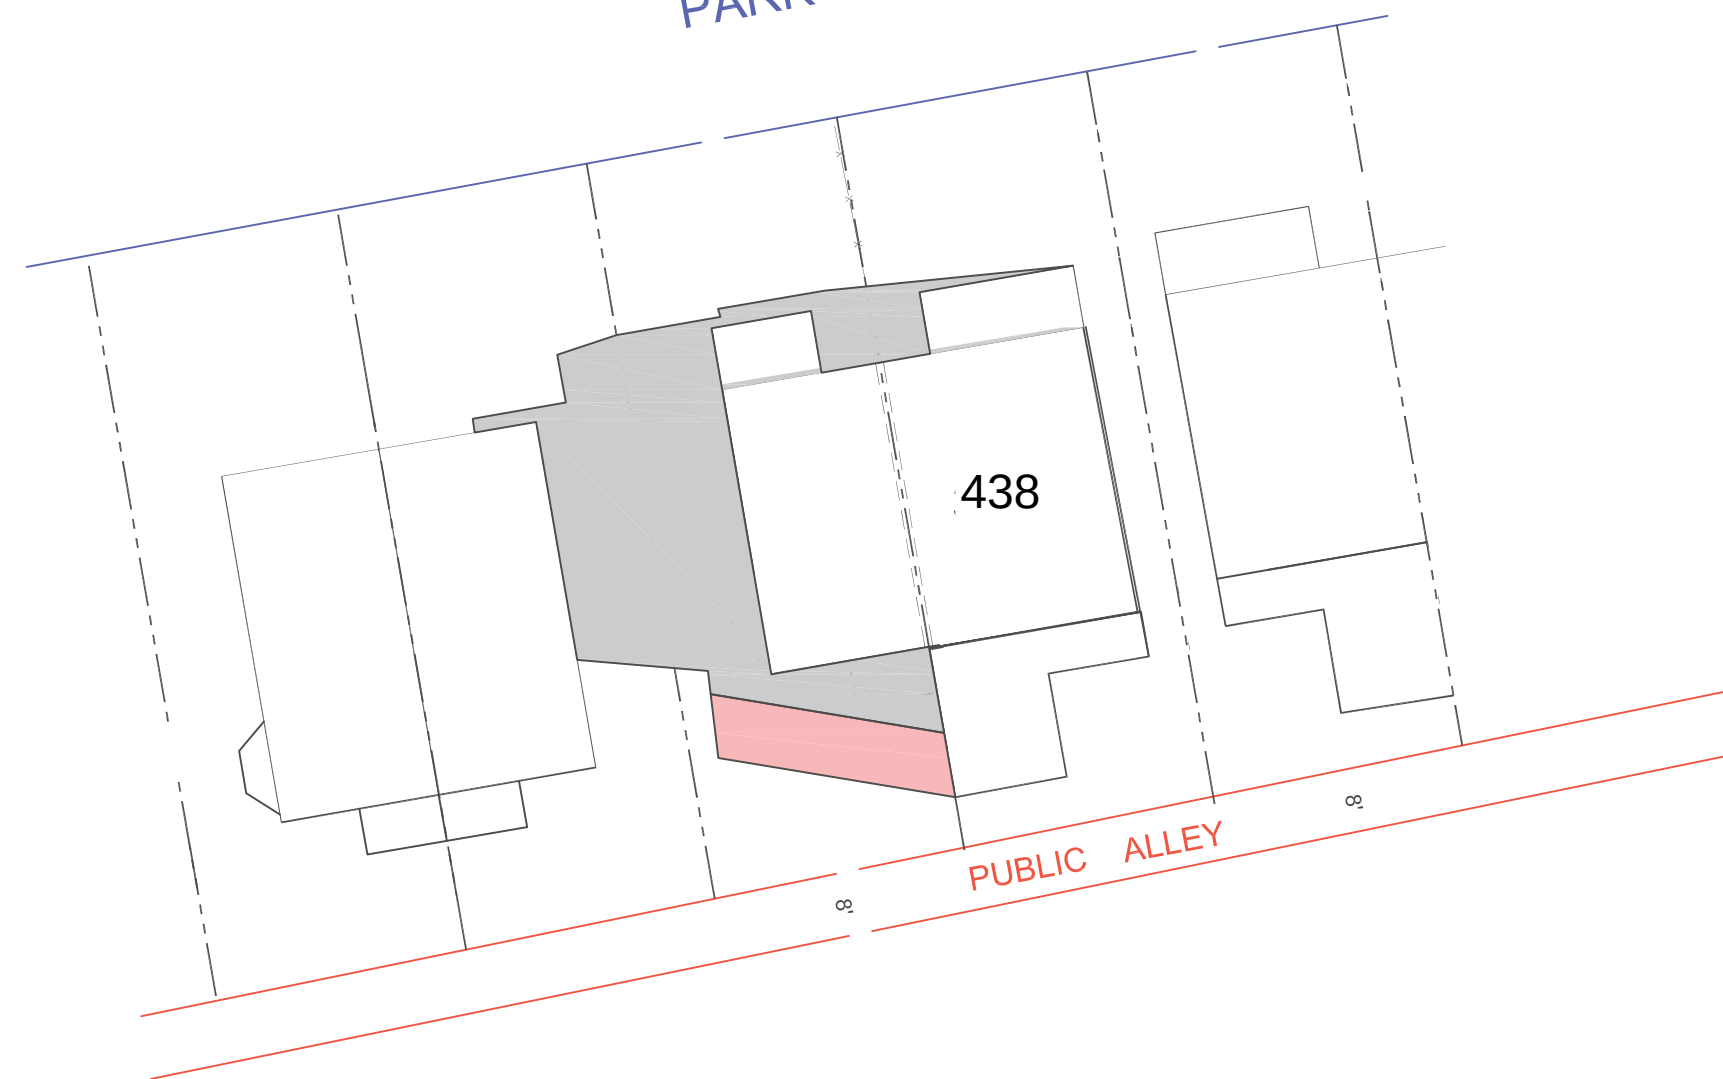


PUBLIC ALLEY

9:00 AM

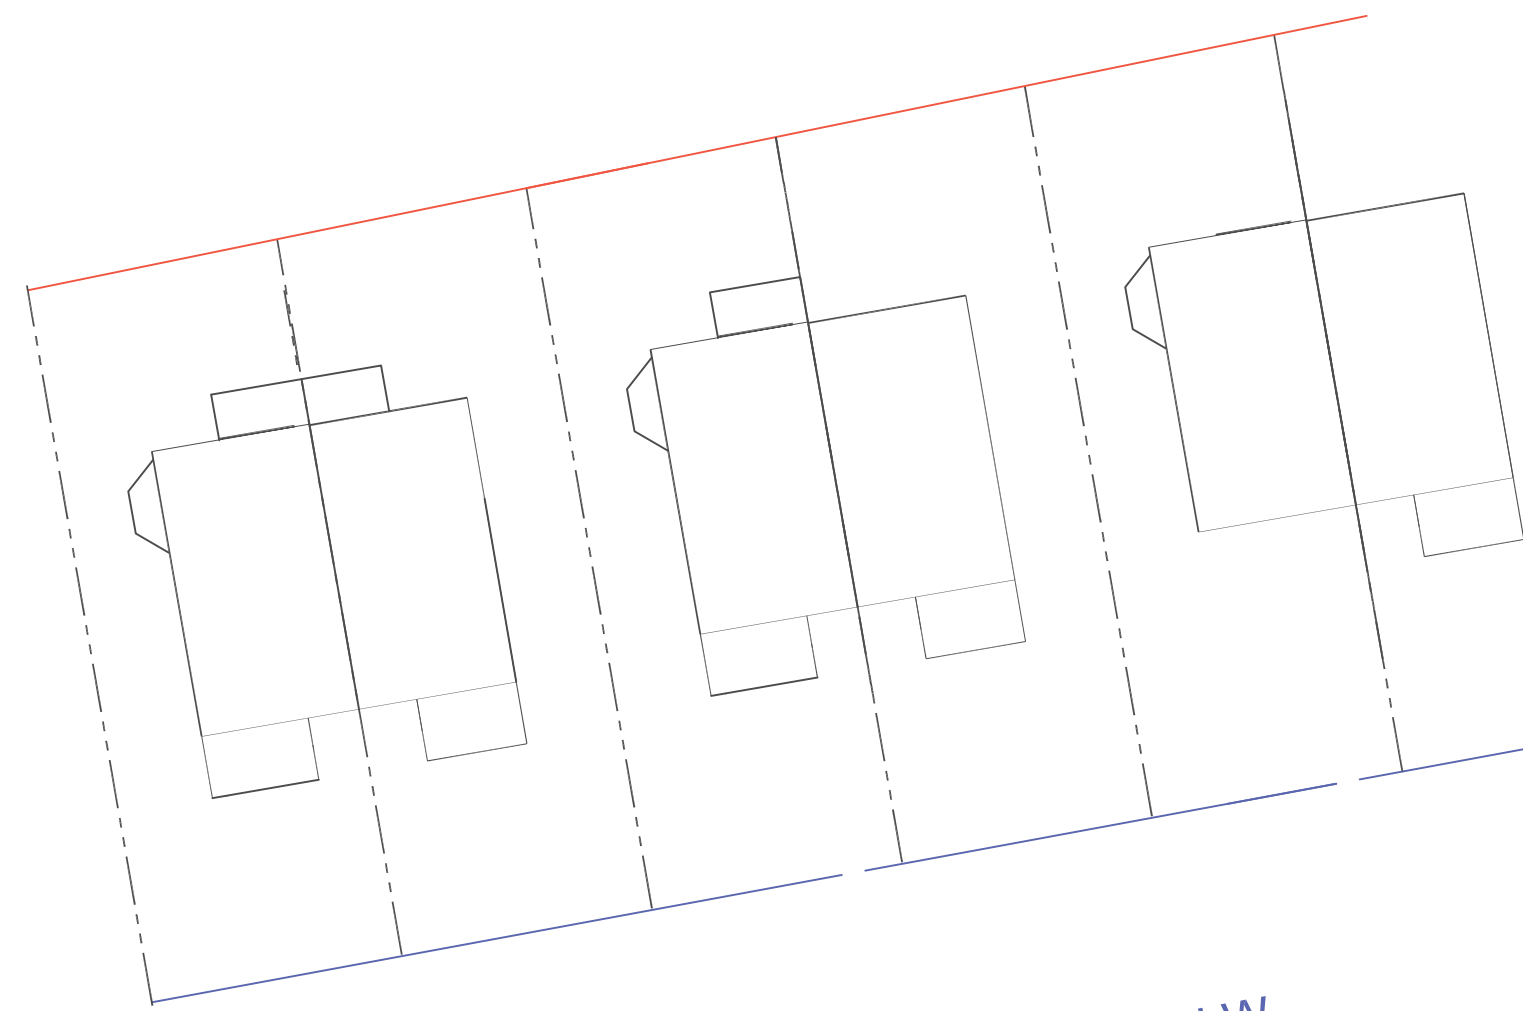


PARK ROAD, N.W.

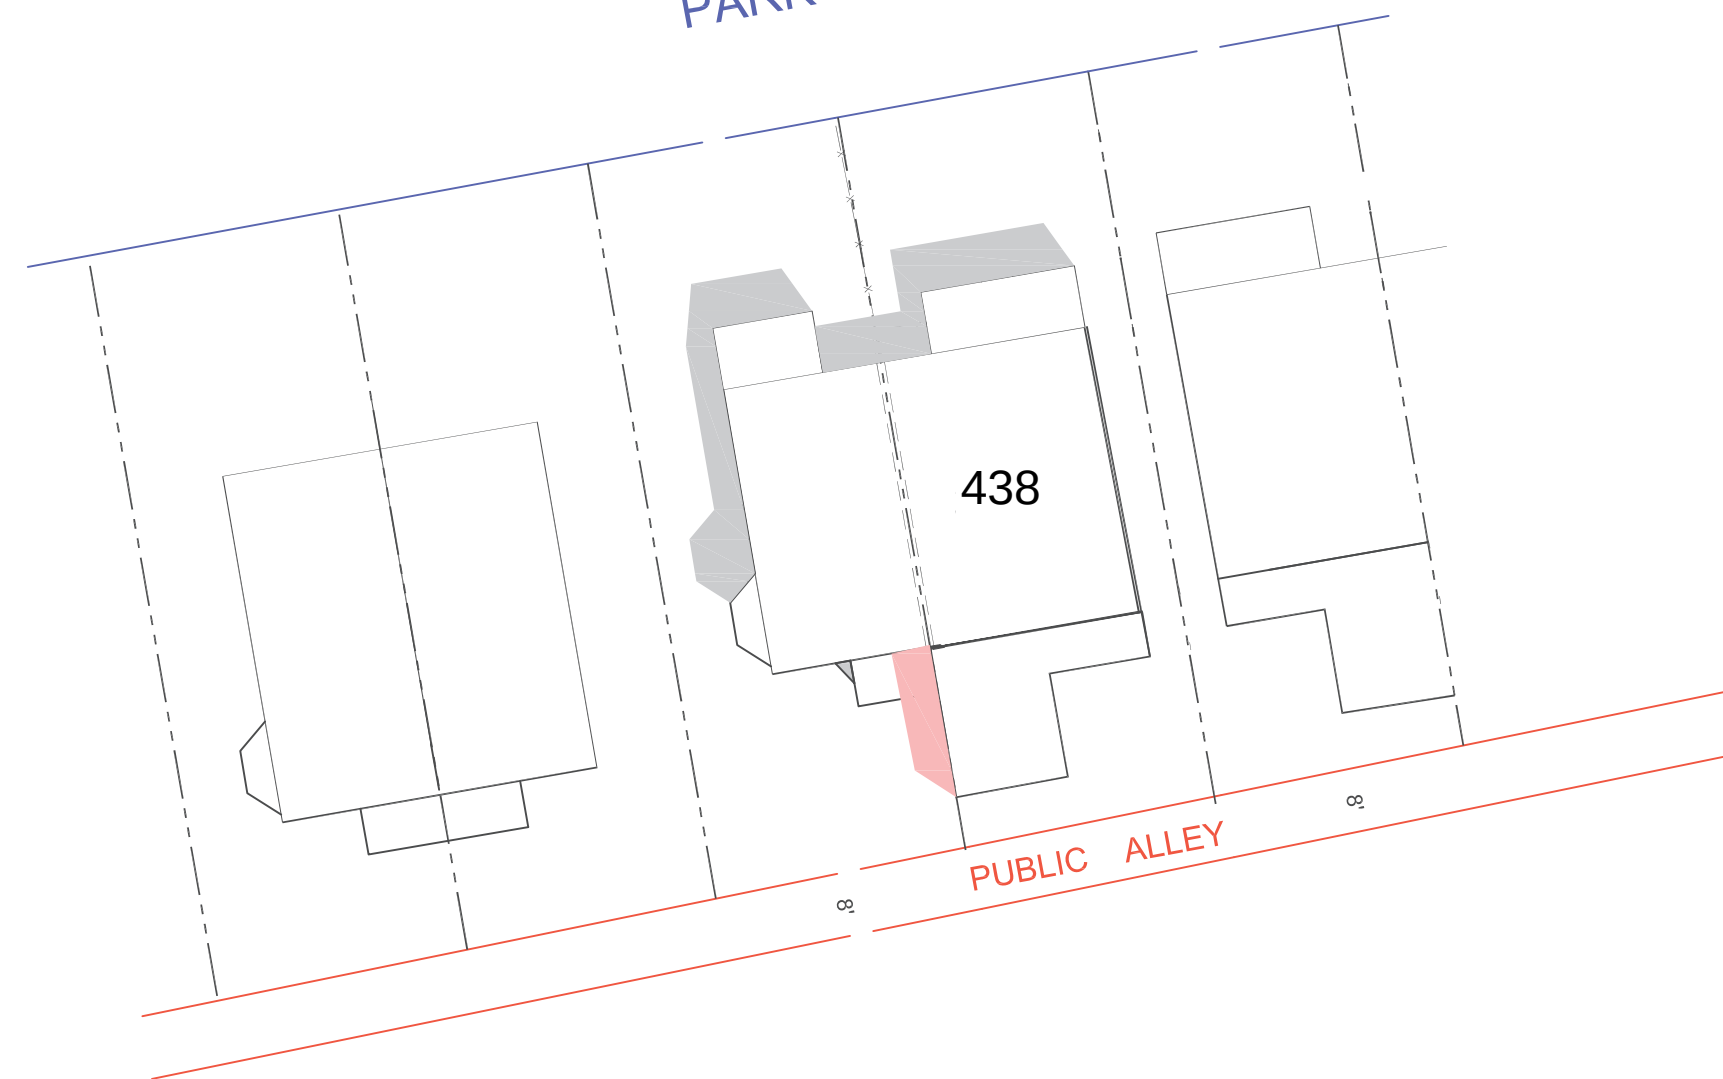


PUBLIC ALLEY

12:00 PM (NOON)

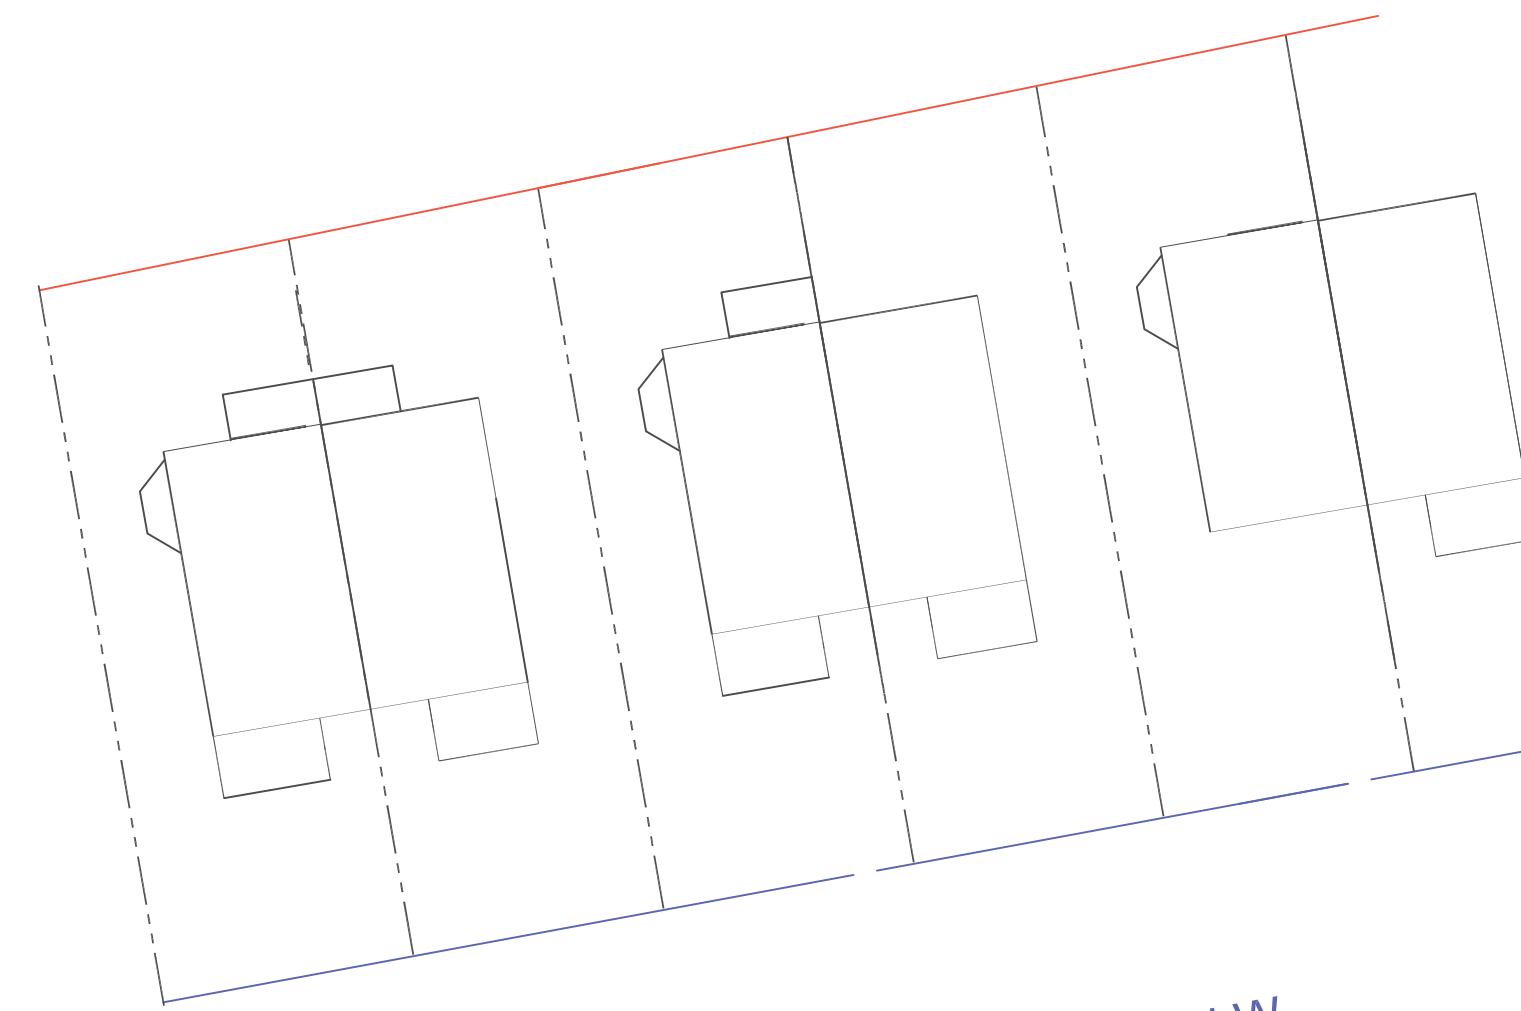

PARK ROAD, N.W.

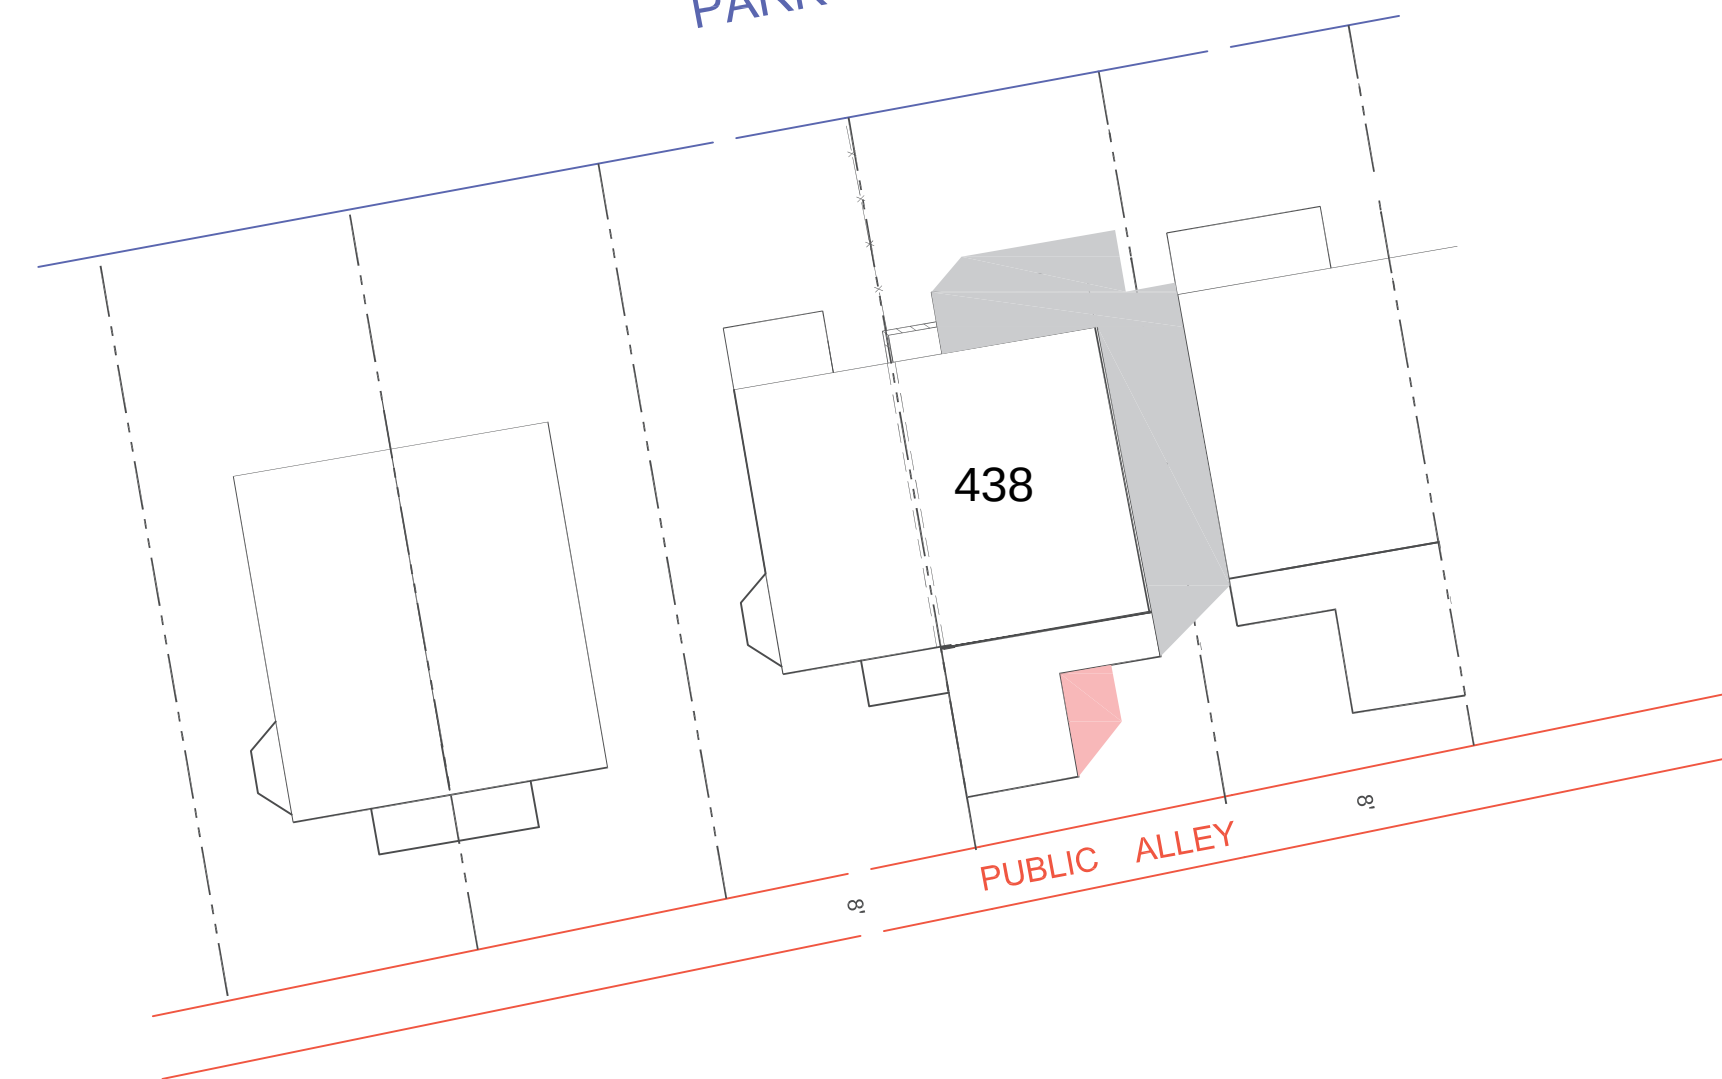

PUBLIC ALLEY

3:00 PM



DESIGN - BUILD
LAND DEVELOPMENT
MAINTENANCE

TELEPHONE: 202 487-3085

REVISIONS		QUANTITY
DATE	NO.	REVISION TYPE
	1	
	2	
	3	
	4	
	5	

DATE: 04/03/2025

SHADE STUDY (SUMMER)


DRAWN BY: M. D. BARNES
APPROVED BY:

PROJECT NO: 06-10


PROJECT TITLE:
438 PARK ROAD NW
PROJECT ADDRESS:
438 PARK ROAD NW
WASHINGTON DC 20010

SS-2

SHEET:

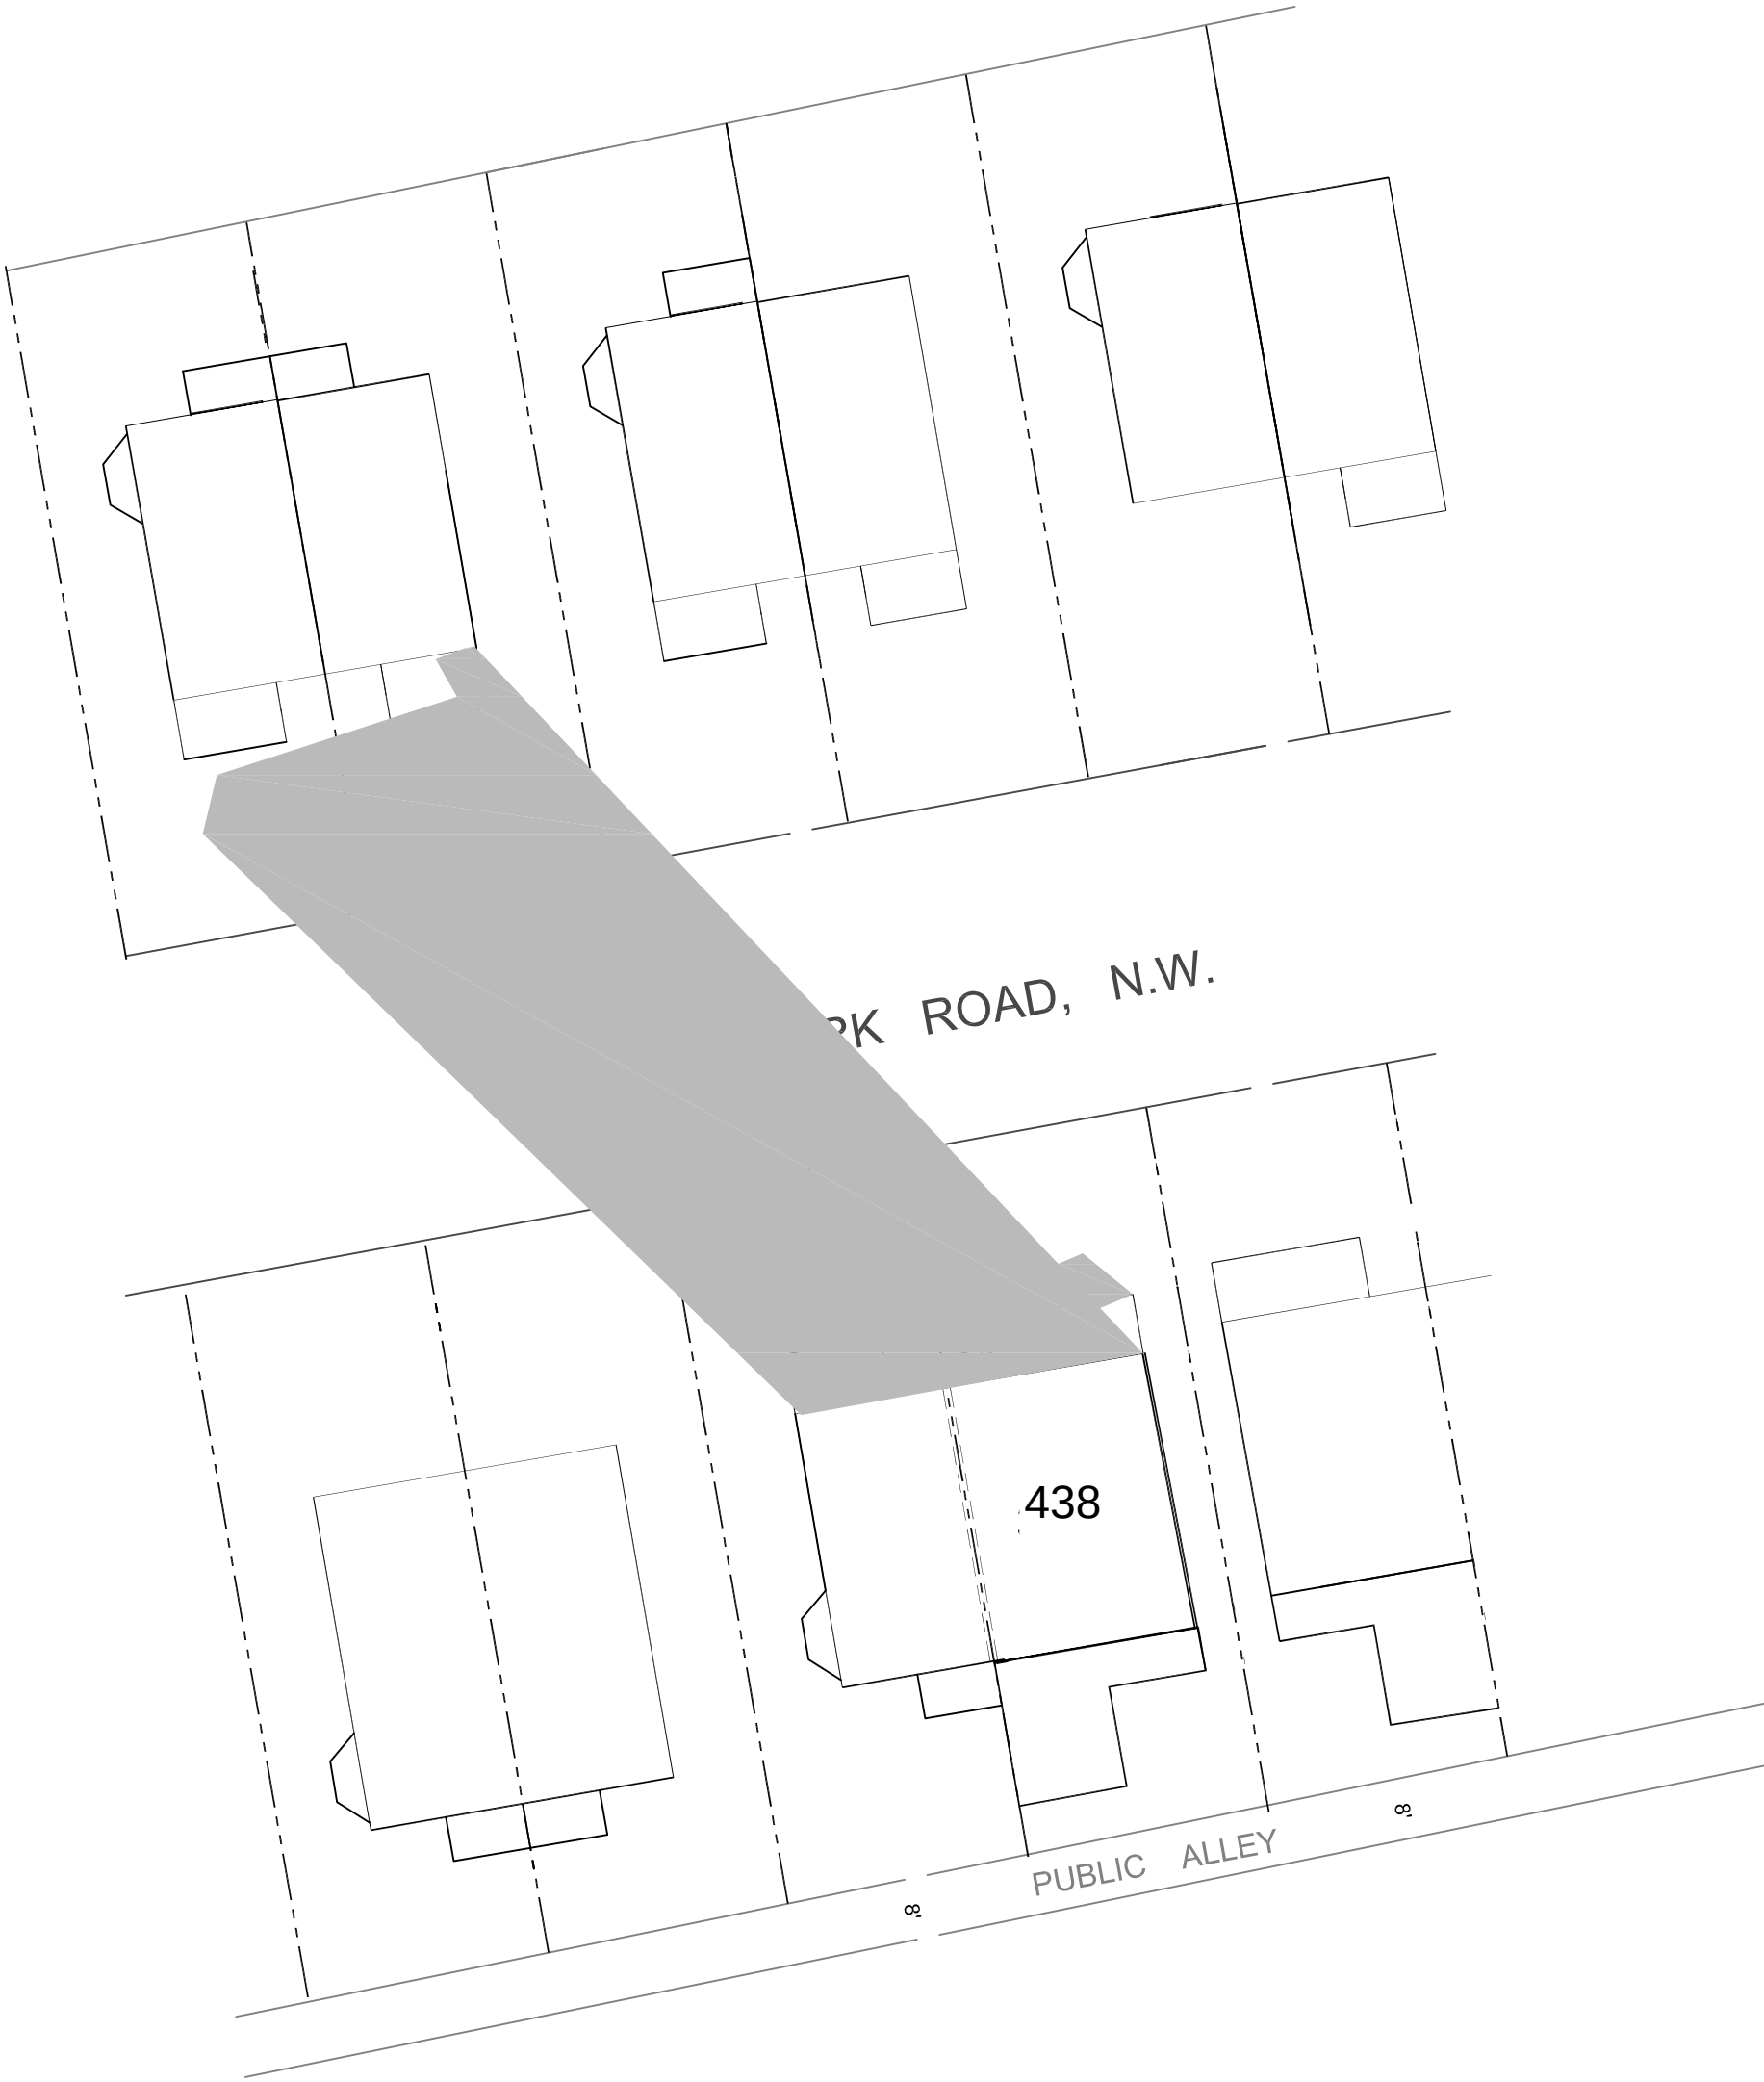

9:00 AM

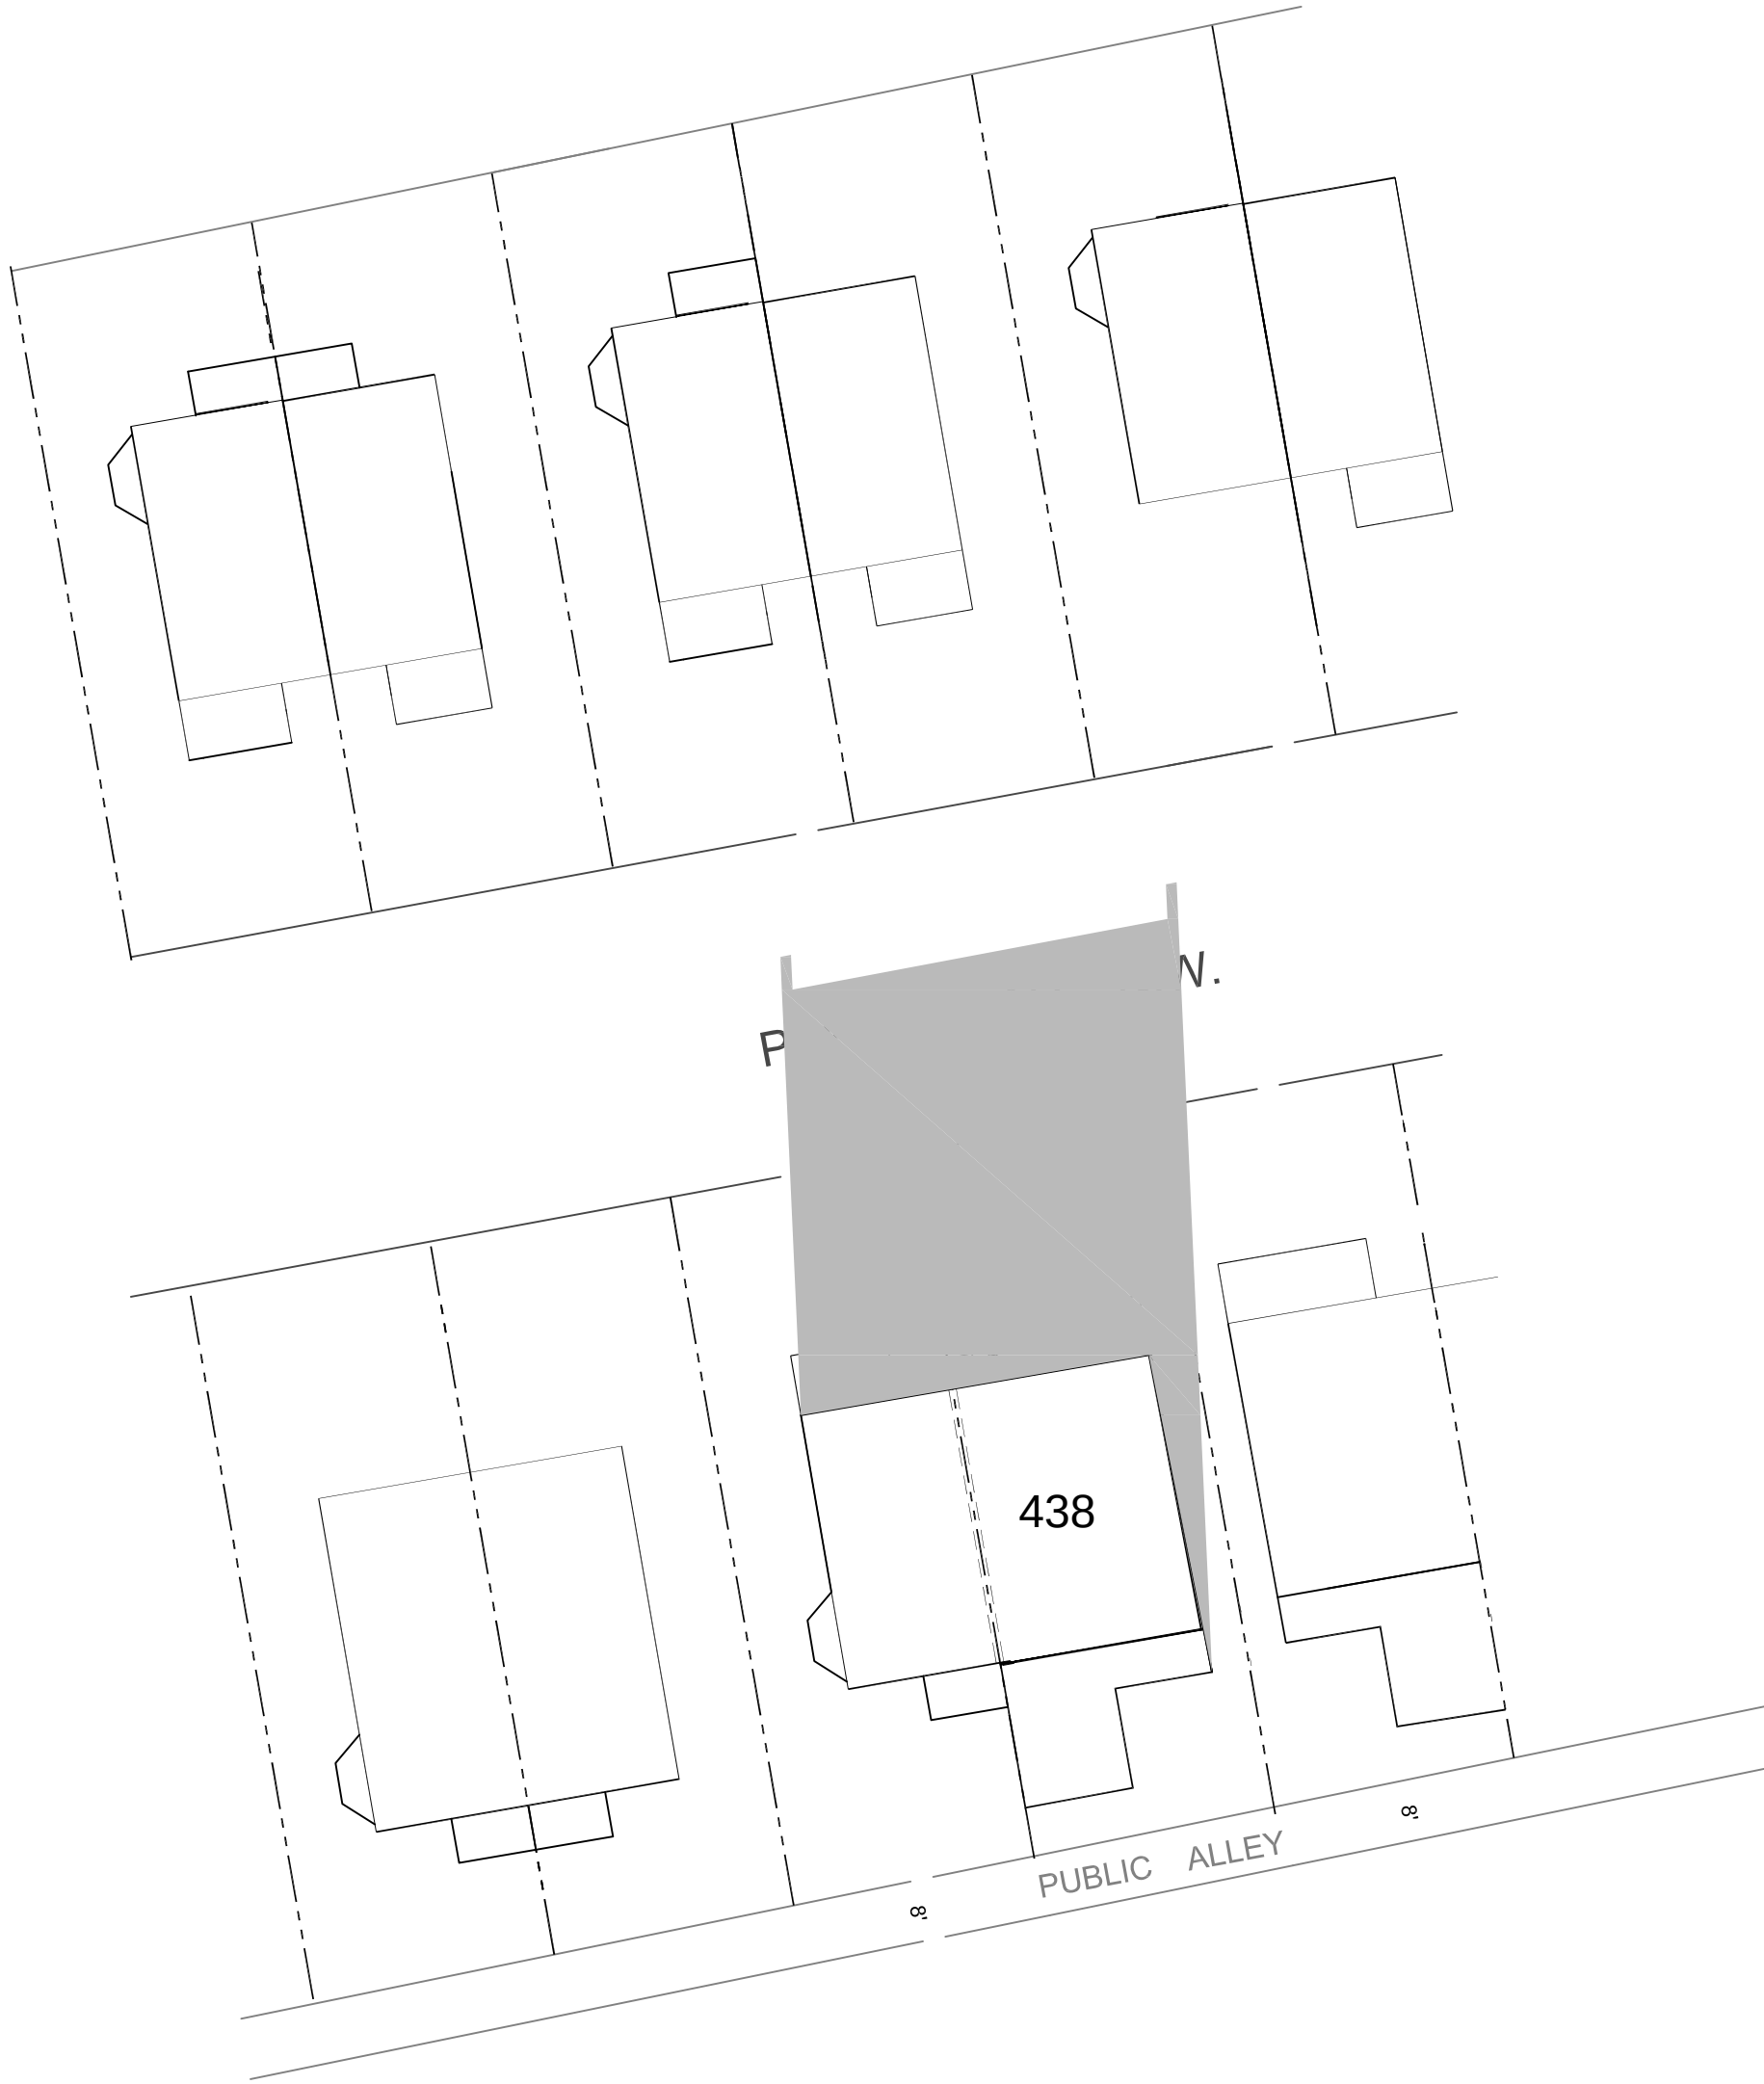

12:00 PM (NOON)



3:00 PM



DIAMOND
ENTERPRISE,
LLC

DESIGN - BUILD
LAND DEVELOPMENT
MAINTENANCE

TELEPHONE: 202 487-3085

REVISIONS		QUANTITY
DATE	NO.	REVISION TYPE
	1	
	2	
	3	
	4	
	5	
DATE: 04/03/2025		

SHADE STUDY (WINTER)

DRAWN BY: M. D. BARNES
APPROVED BY:

PROJECT TITLE:
438 PARK ROAD NW

PROJECT ADDRESS:
438 PARK ROAD NW
WASHINGTON DC 20010

PROJECT NO: 06-10

SS-4

SHEET: