

+

-

6th St SE


E St SE

G St SE

7th St SE

8th St

Subj. Property

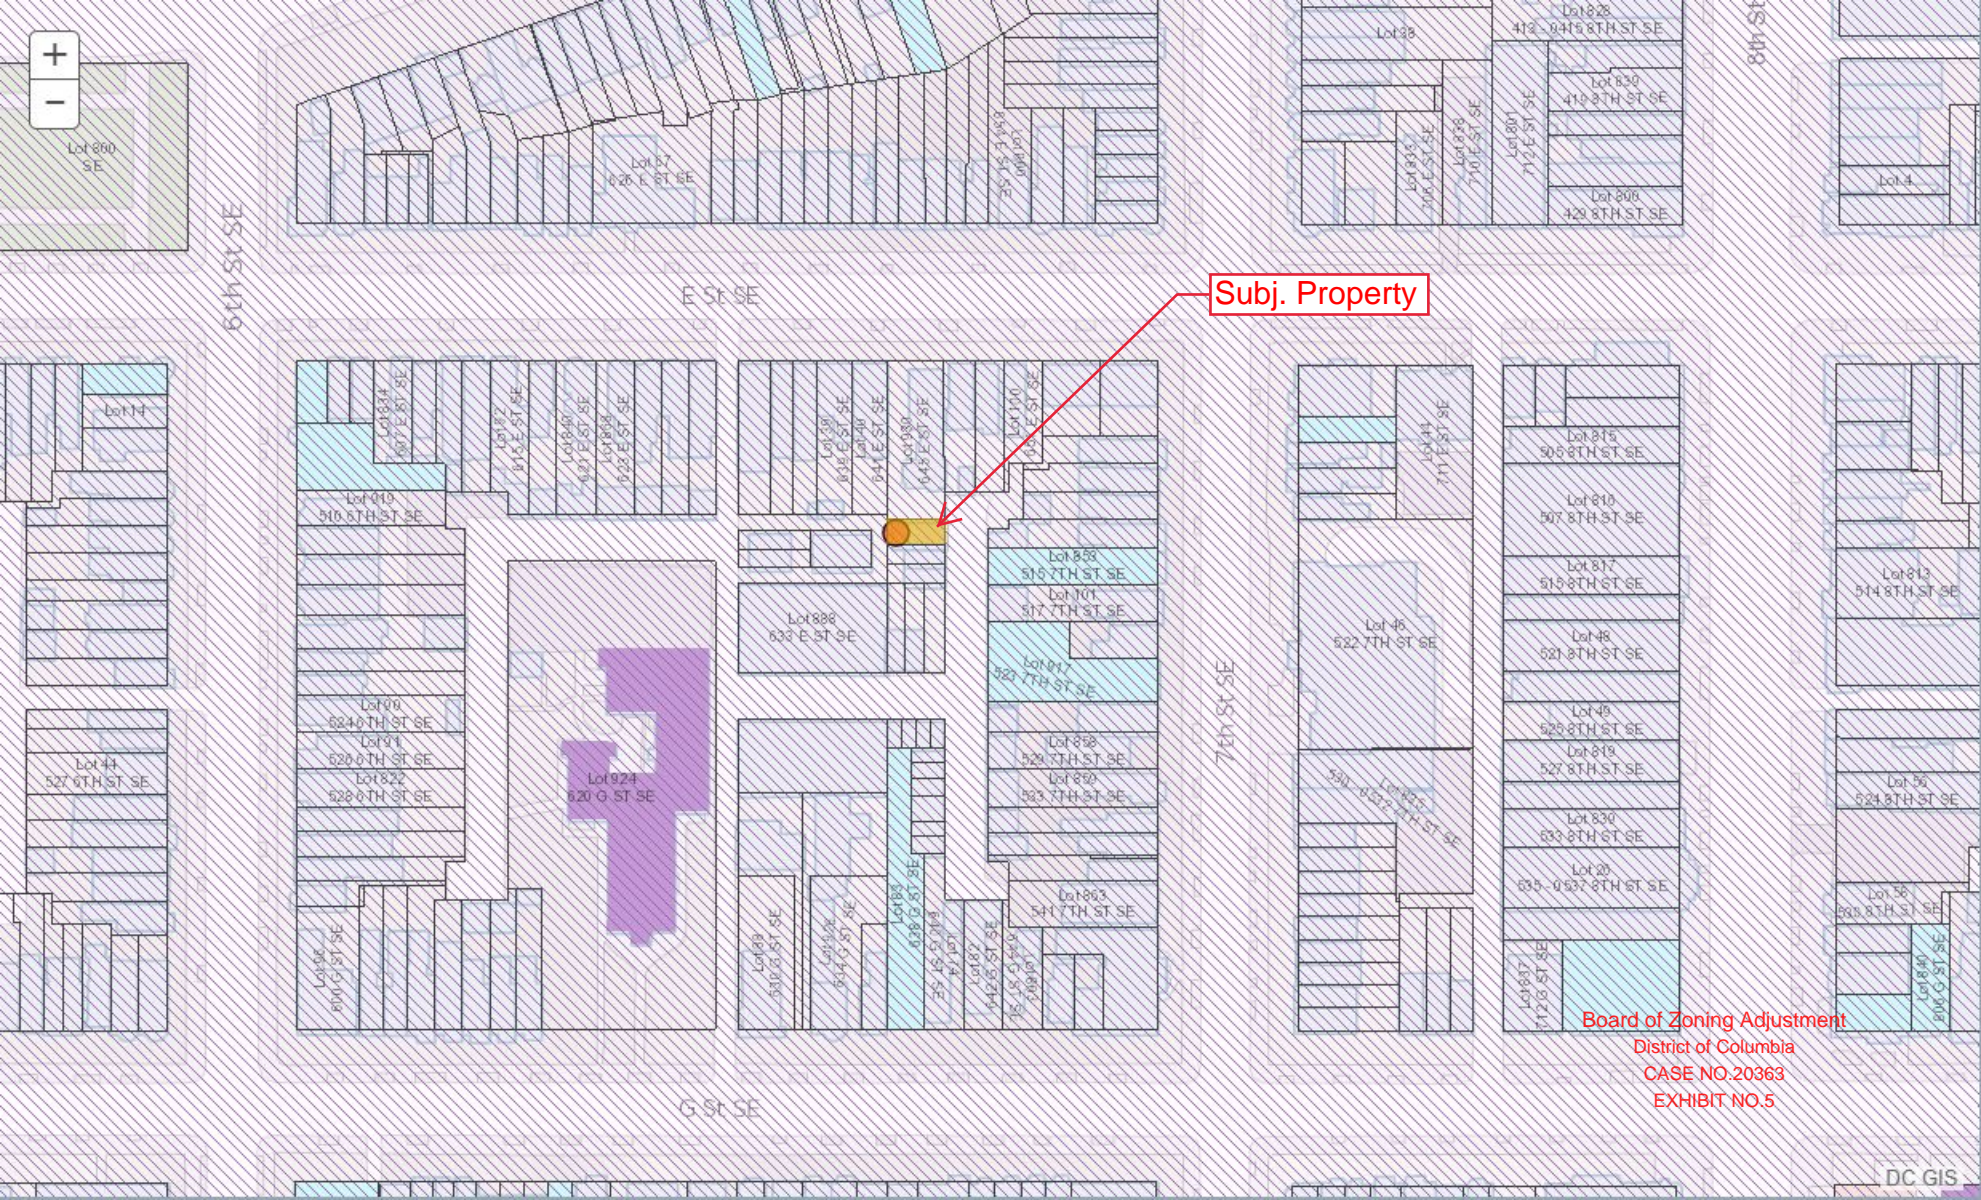

Board of Zoning Adjustment

District of Columbia

CASE NO.20363

EXHIBIT NO.5

No.	Date
1.	BZA SUBMISSION 08.12.20

RICHARD WILLIAMS
 ARCHITECTS, PLLC
 1909 Q STREET NW #200
 WASHINGTON, DC 20009
 202.387.4500

DEMO PLAN

RWA Job No. 0000

A002

Subj. Property



2 VIEW FROM ALLEY LOOKING SW




4 GARGE INTERIOR / SLAB TRANSITION




3 VIEW FROM ARCHIBALD WALK LOOKING SE



5 GARGE INTERIOR / SLAB TRANSITION

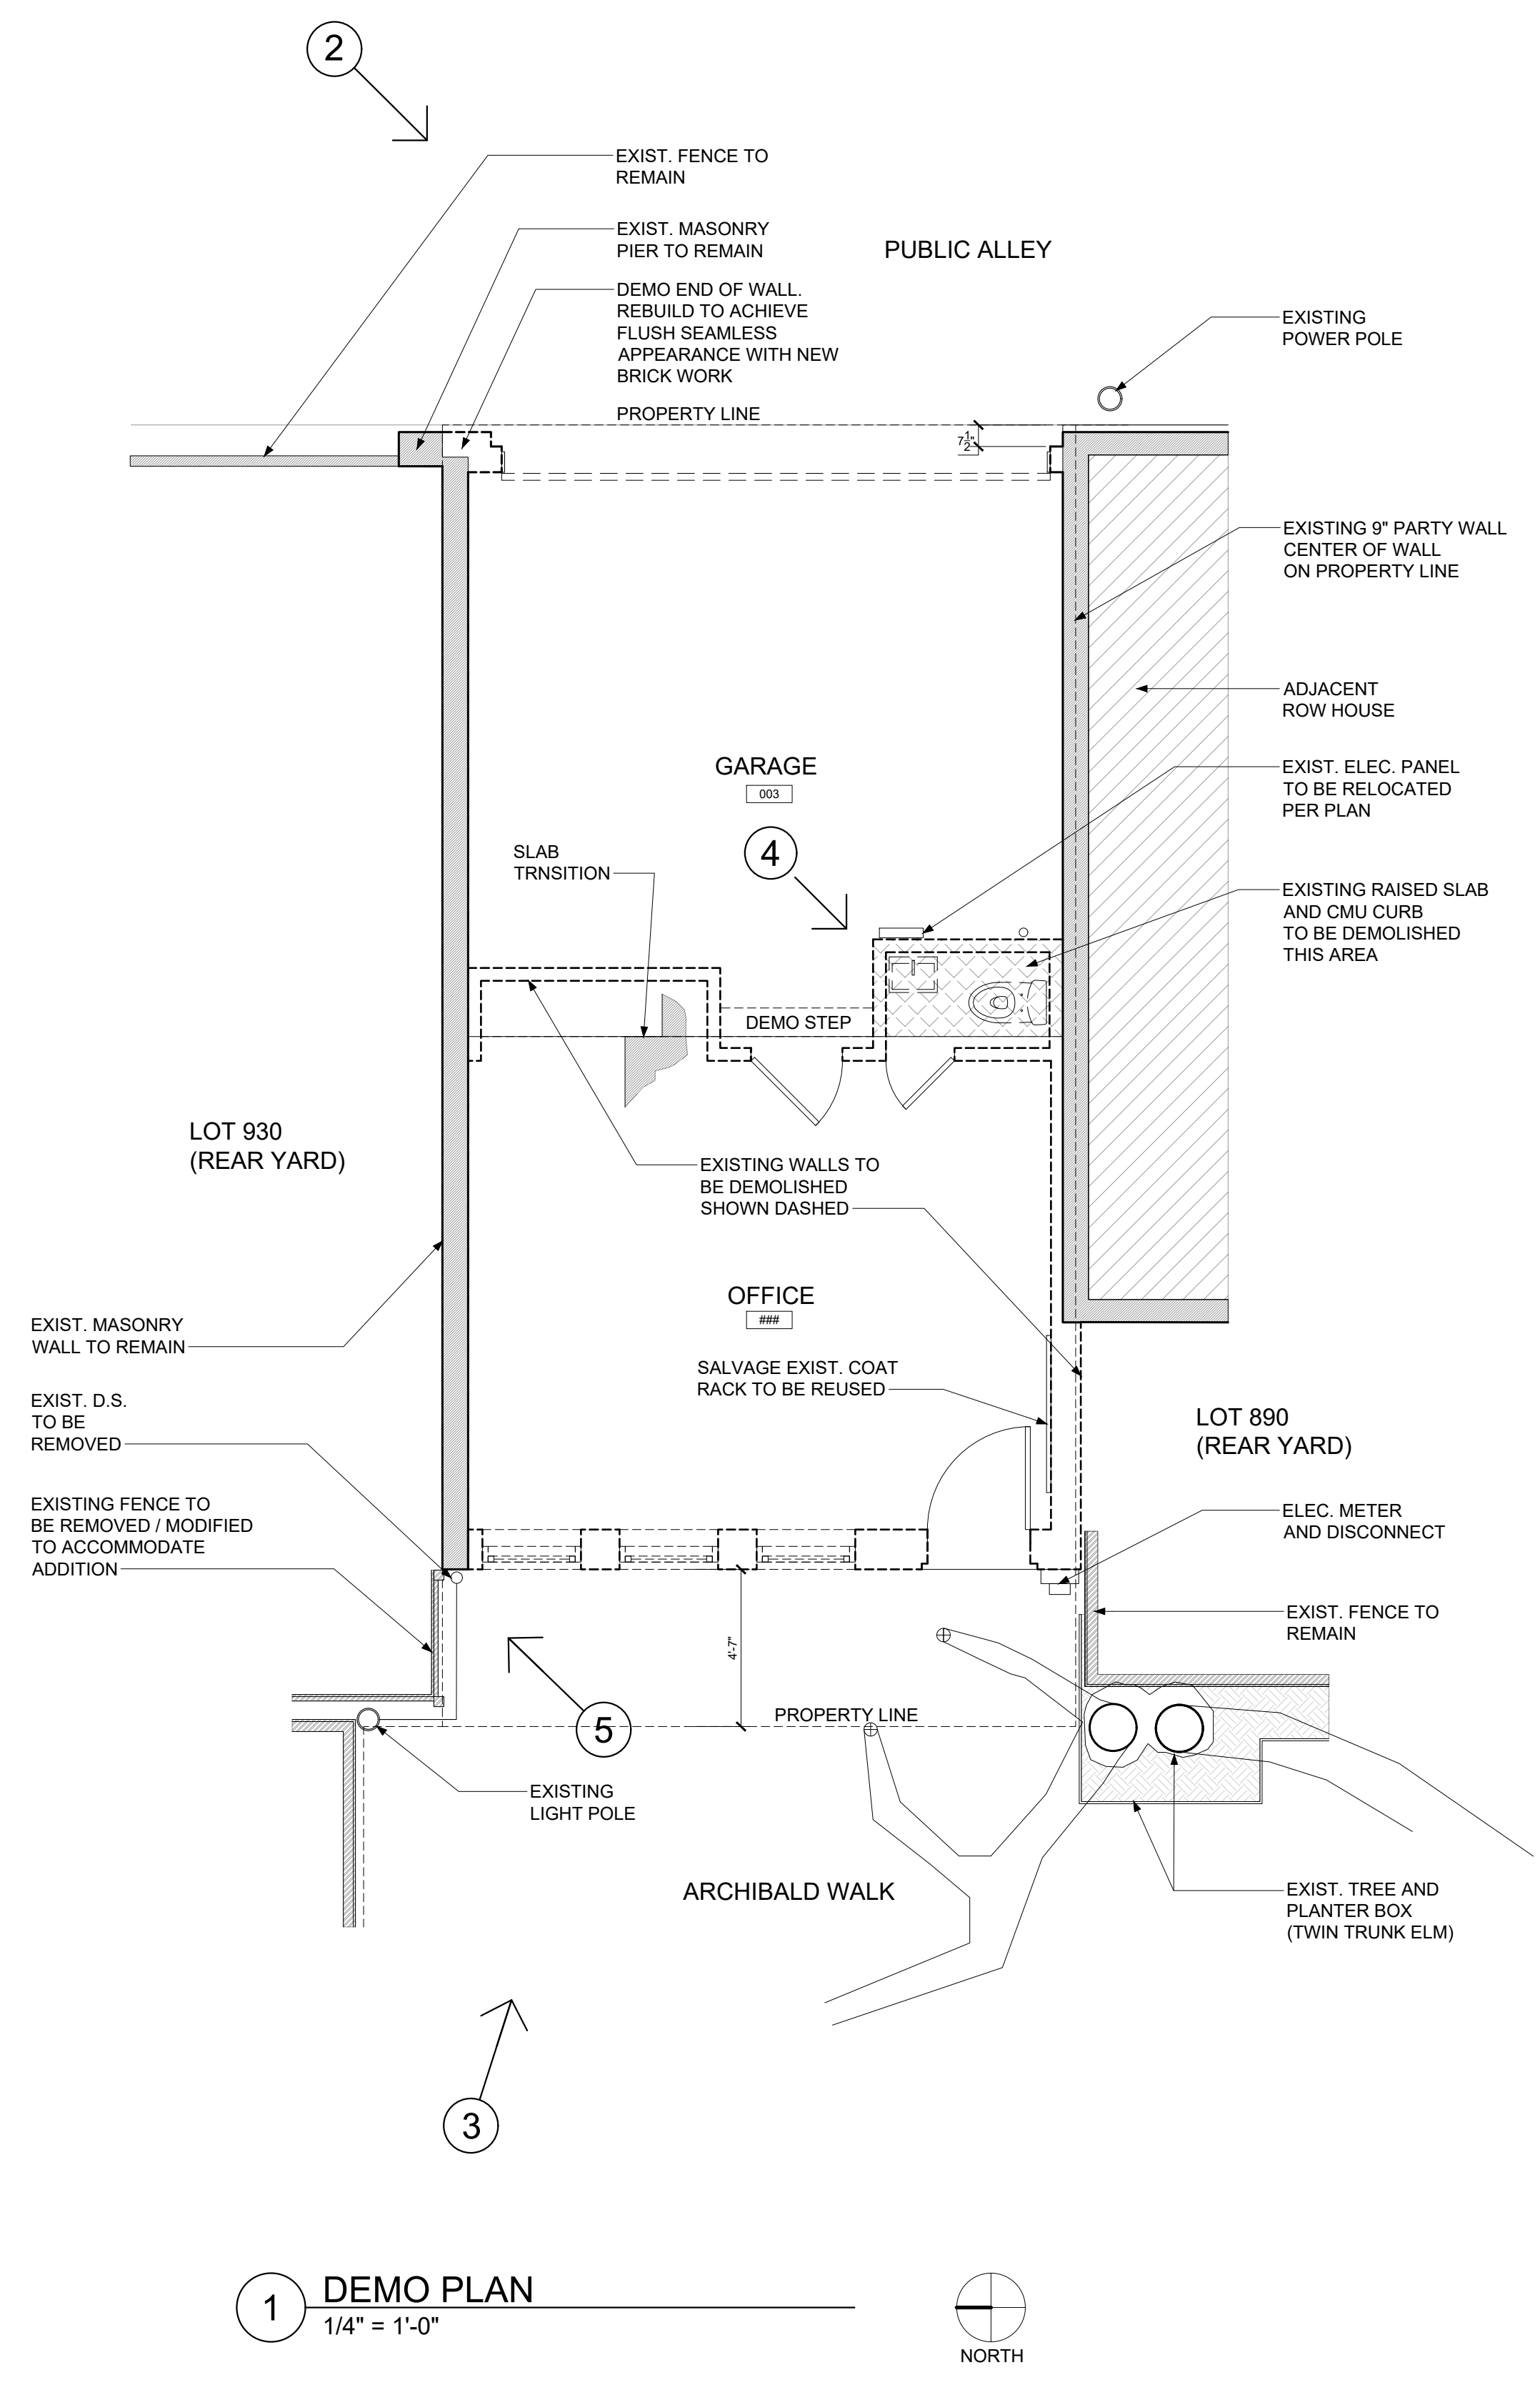

1 DEMO PLAN
 1/4" = 1'-0"

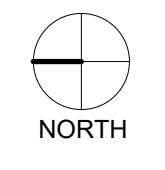



View from Alley

Subj. Property

Subj. Property



View from Archibald Walk

Subj. Property

Subj. Property

No.	Date

REVISIONS	
1.	BZA SUBMISSION 08.12.20