


PROPOSED PENTHOUSE FLOORPLAN

HARVARD HALL APARTMENTS
 BZA SUBMISSION
 11/23/2021

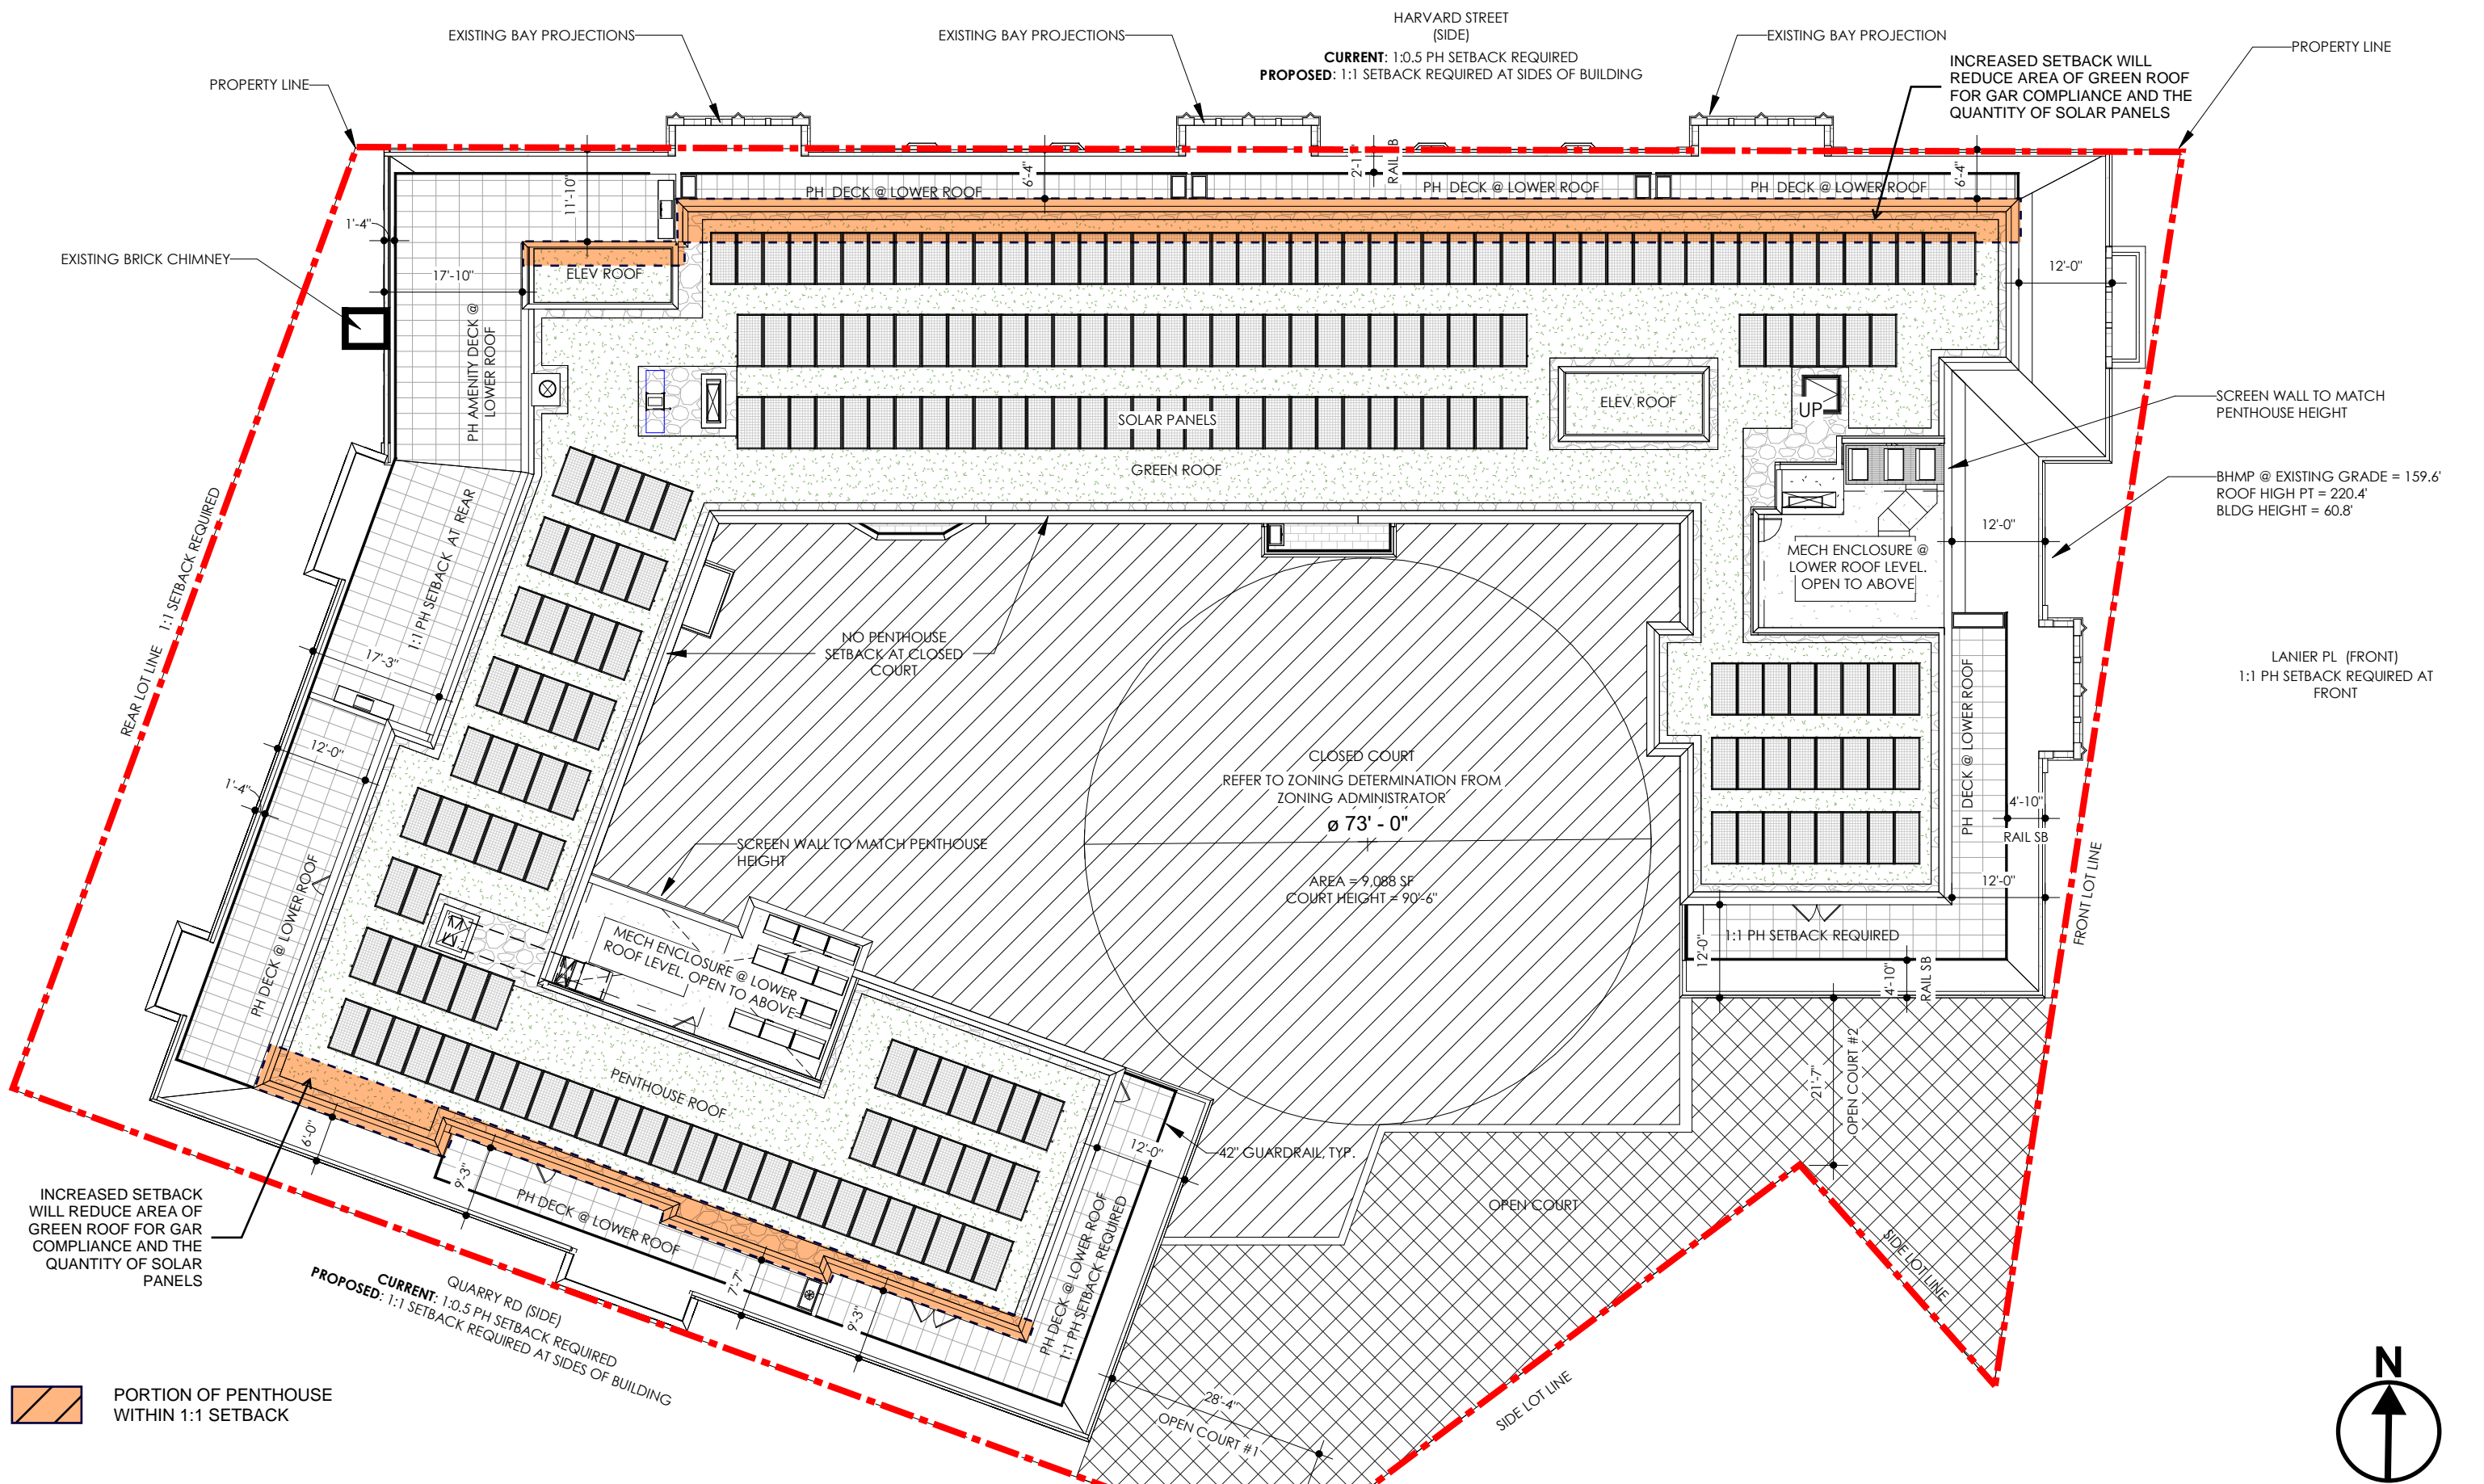


PROPOSED PENTHOUSE ROOF PLAN

N
↑
SCALE 1" = 20'



B8 PROPOSED - NORTH ELEVATION - HARVARD STREET
 1/8" = 1'-0"

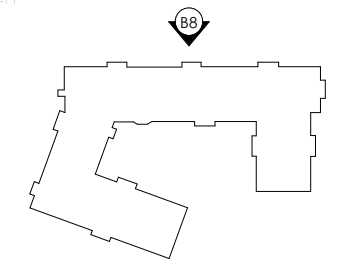

HARVARD STREET ELEVATIONS