



DECK PROPOSE PLAN
SCALE: 1/4"=1'-0"

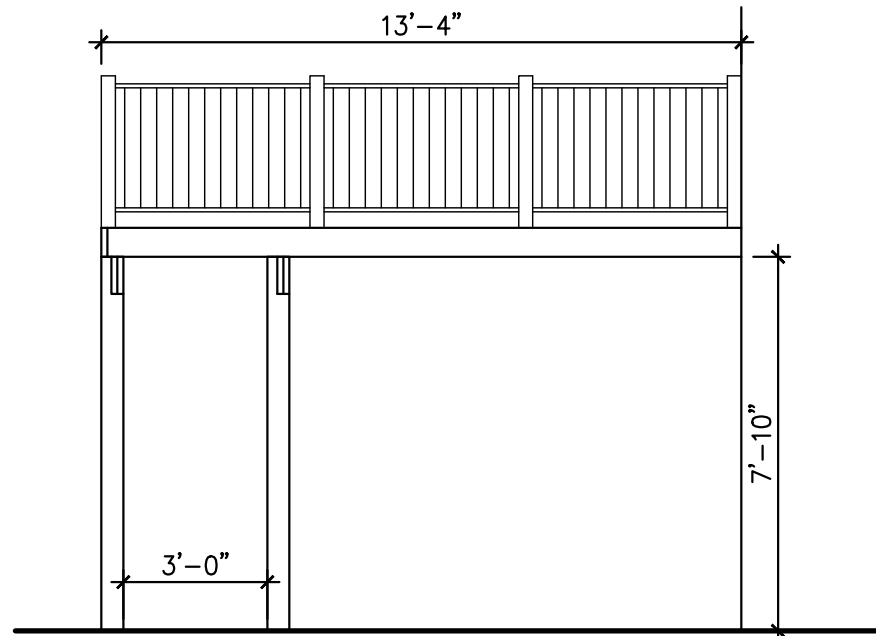

DECK SIDE ELEVATION
SCALE: 1/4"=1'-0"

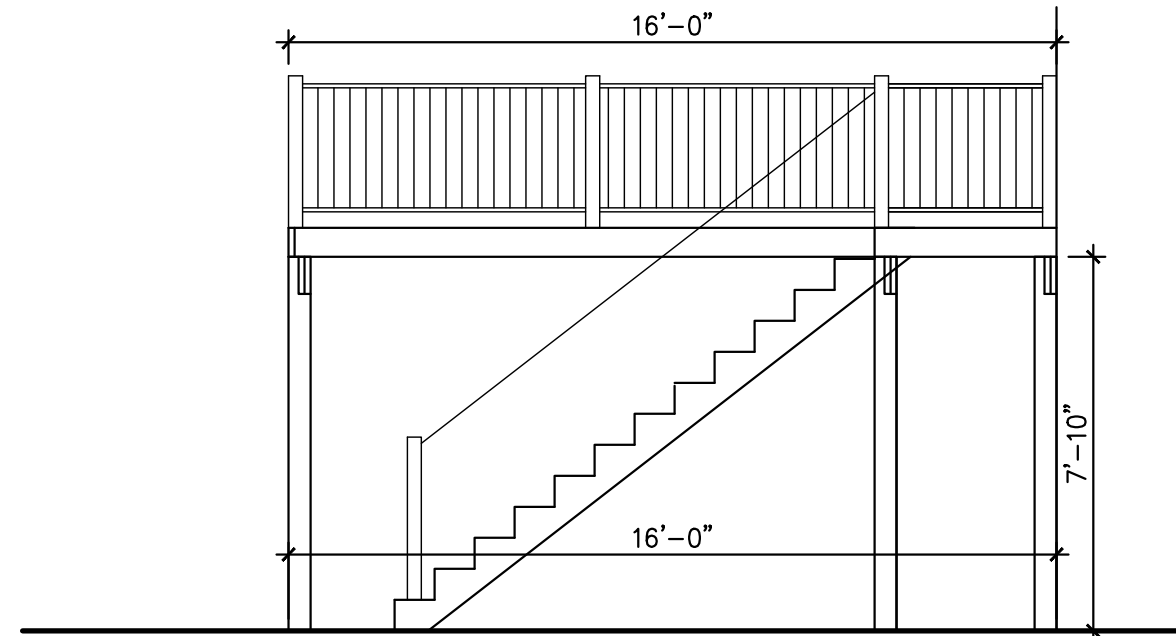

DECK BACK ELEVATION
SCALE: 1/4"=1'-0"

PRIME PLANNING PLLC
INFO@PRIMEPLANNINGTL.COM
571.919.0418
DATE: 8.29.2021

PROJECT: 5526 MACARTHUR BLVD NW, WASHINGTON DC

SUBJECT: DECK
DRAWING TITLE: PLAN & ELEVATION

Board of Zoning Adjustment
District of Columbia
CASE NO 20682
EXHIBIT NO.5

A2