



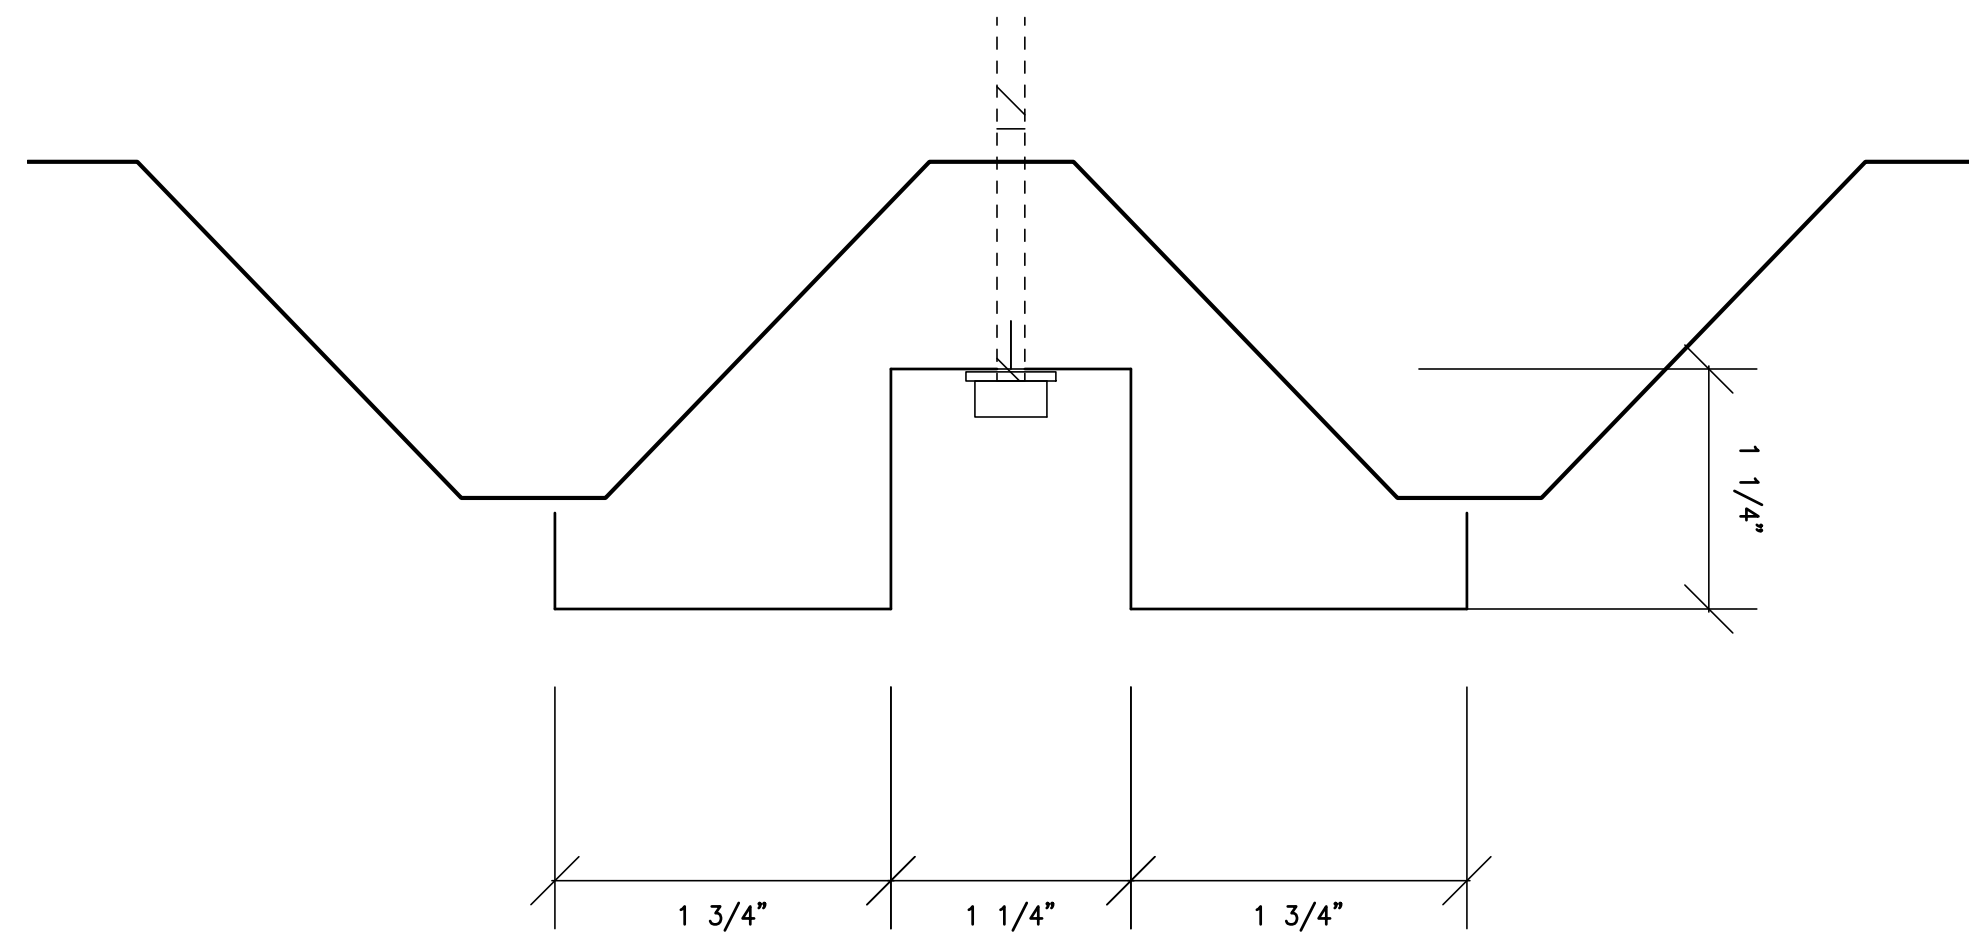


0 2" 4" 6" 8" 1'
SCALE: 1" = 1'-0"

4
A-501-0 TRIM COVER DETAIL FOR WALL TYPE 8B SCALE : 1" - 1'-0"

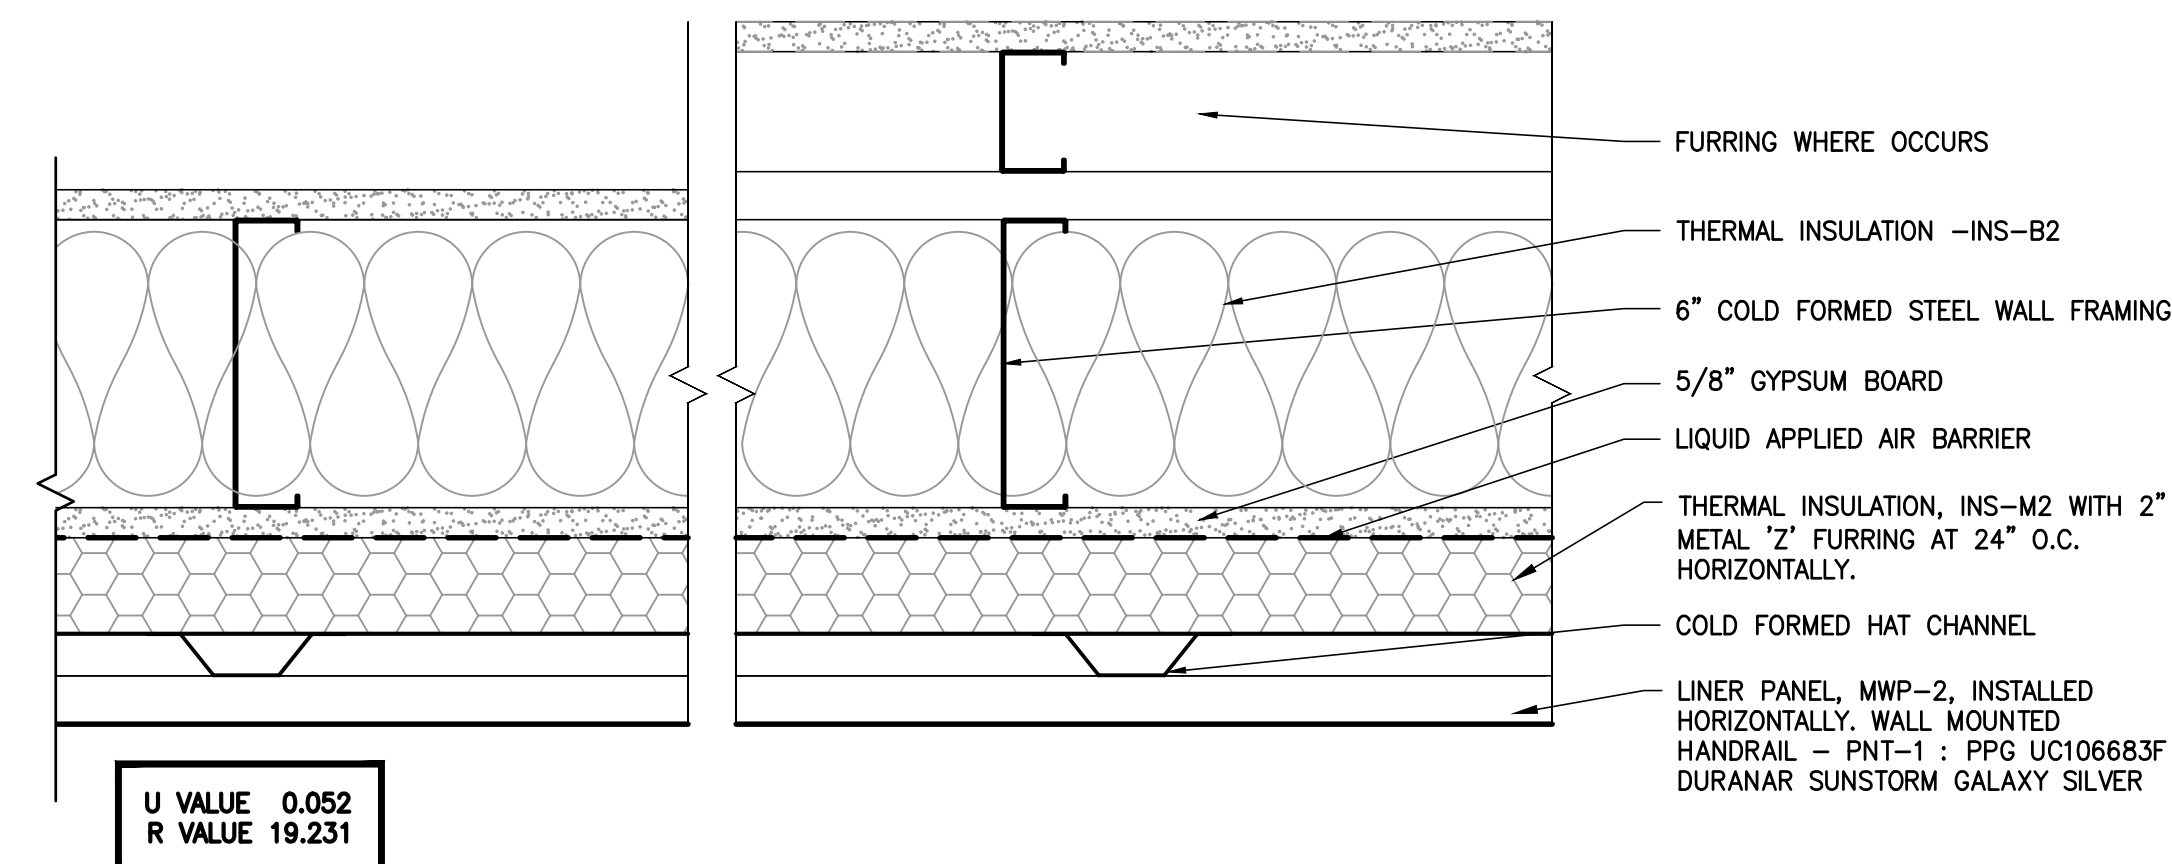


U VALUE 0.052
R VALUE 19.231

3
A-501-0 EXTERIOR WALL TYPE 9 - PLAN VIEW SCALE : 3" - 1'-0"

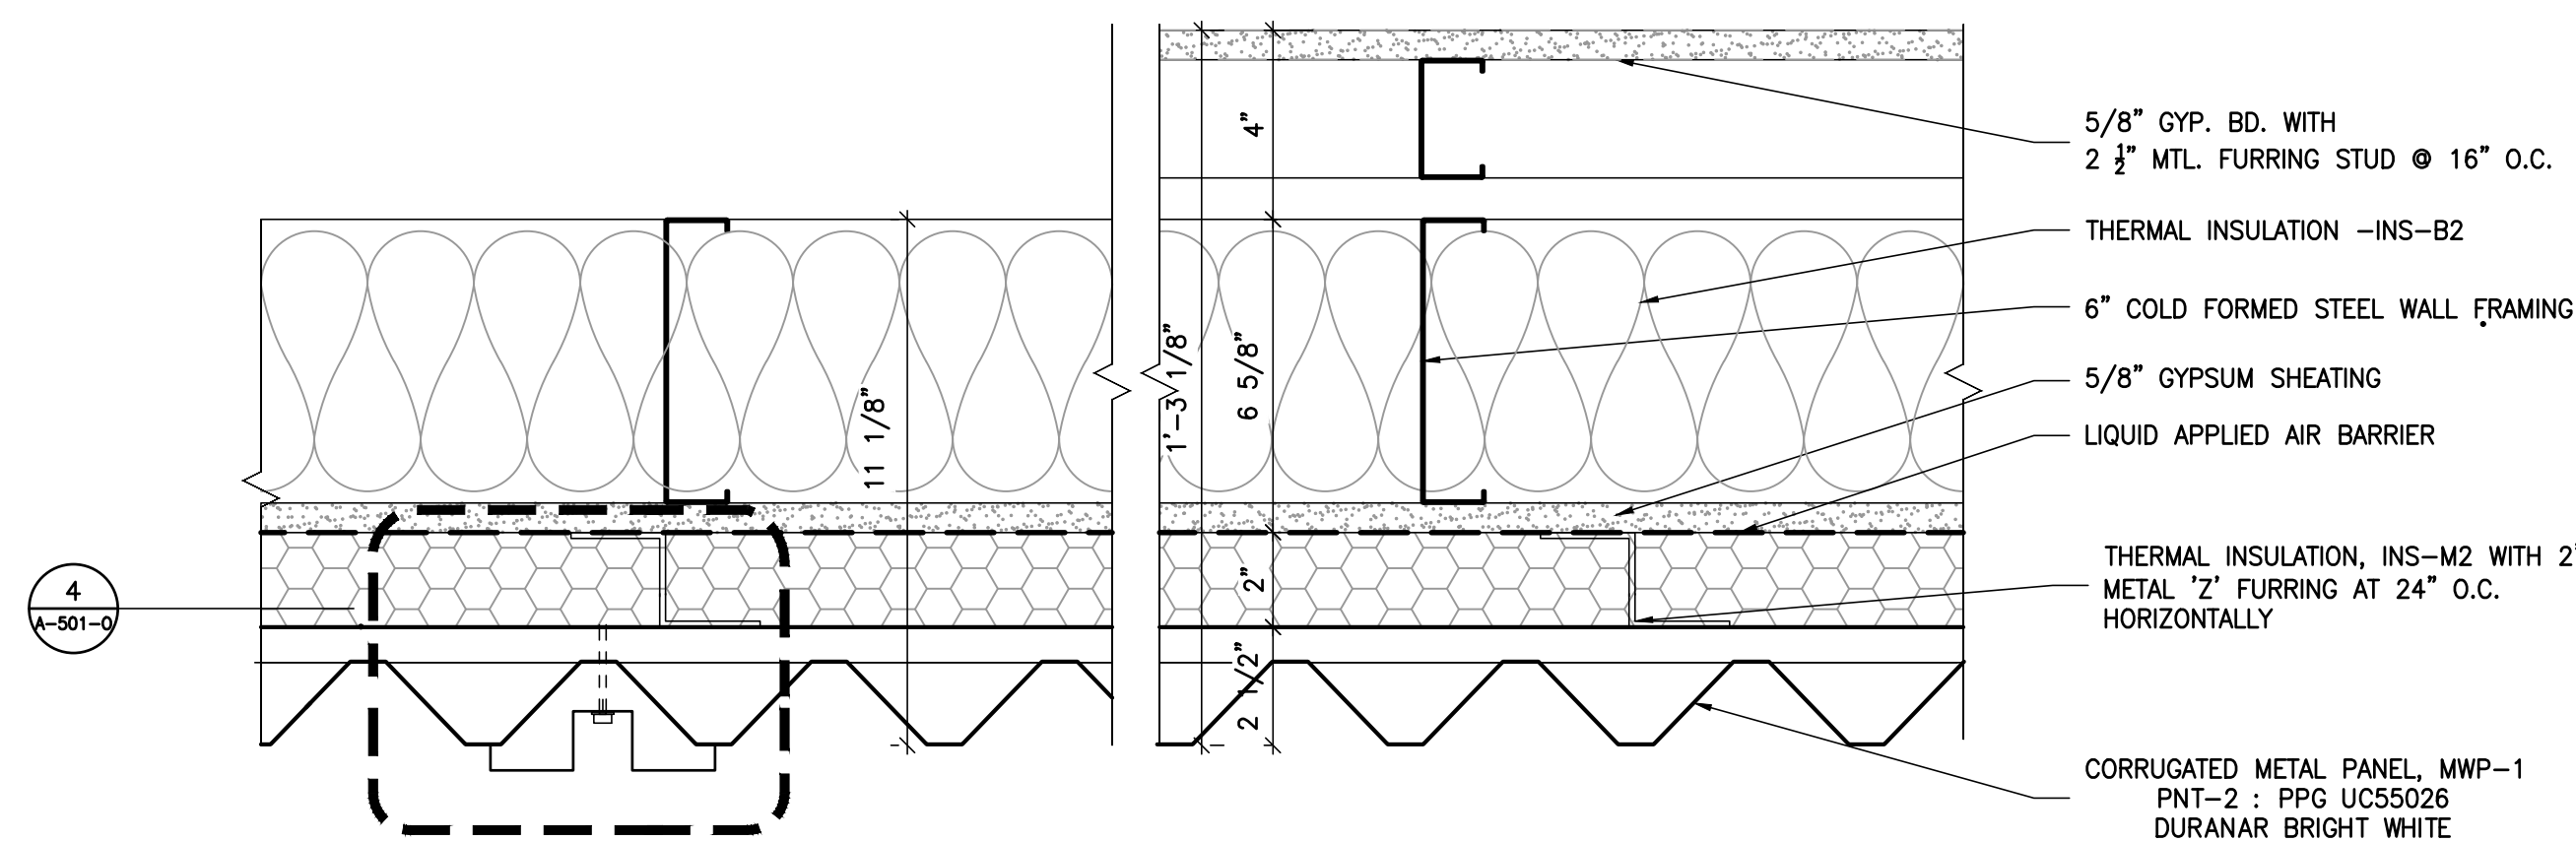

U VALUE 0.052
R VALUE 19.231

2
A-501-0 EXTERIOR WALL TYPE 8B - PLAN VIEW SCALE : 3" - 1'-0"

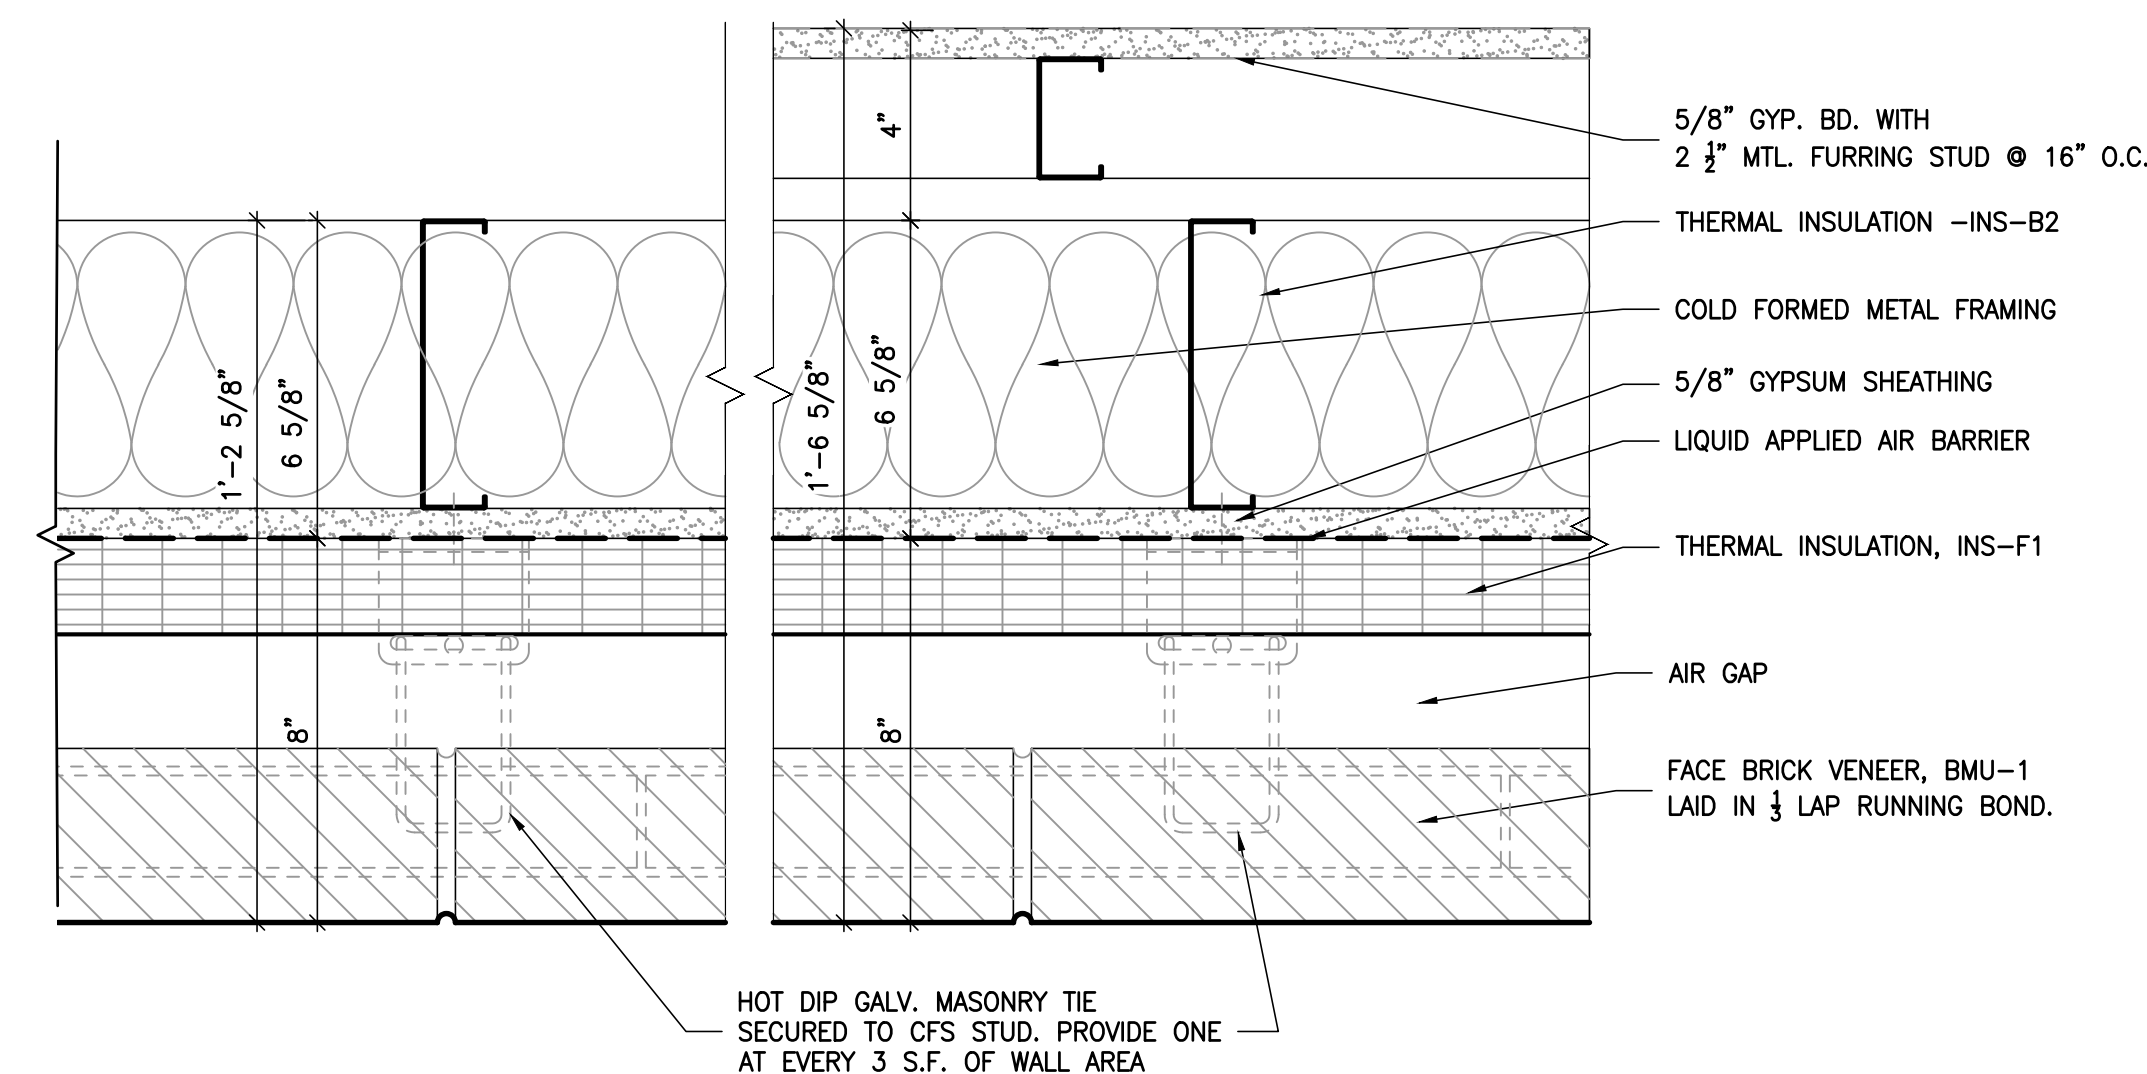

U VALUE 0.052
R VALUE 19.231

0 2" 4" 6" 8" 1'
SCALE: 3" = 1'-0"

1
A-501-0 EXTERIOR WALL TYPE 5 - PLAN VIEW SCALE : 3" - 1'-0"

GENERAL NOTES

#	Date	Change Description

DGS BUILD MAINTAIN SUSTAIN FEMS FLEET MAINTENANCE FACILITY
BLUE PLAINS - D.C. VILLAGE LANE SW.
WASHINGTON D.C. 20032
FOR THE
GOVERNMENT OF THE DISTRICT
OF COLUMBIA

ALPHATEC PC ENGINEERS ARCHITECTS PLANNERS
1225 8TH STREET NW
WASHINGTON, D.C. 20006
TEL 202/797-5000
FAX 202/797-5003

SUB-CONSULTANT: SEAL:
DISTRICT OF COLUMBIA
ARCHITECT

Dwg. Coord.:	Tech. Coord.:	Project NO:	SEE PLOT STAMP
--------------	---------------	-------------	----------------

EXTERIOR WALL TYPES	A-501-0
---------------------	---------

PERMIT SUBMISSION	10/12/2023
-------------------	------------