




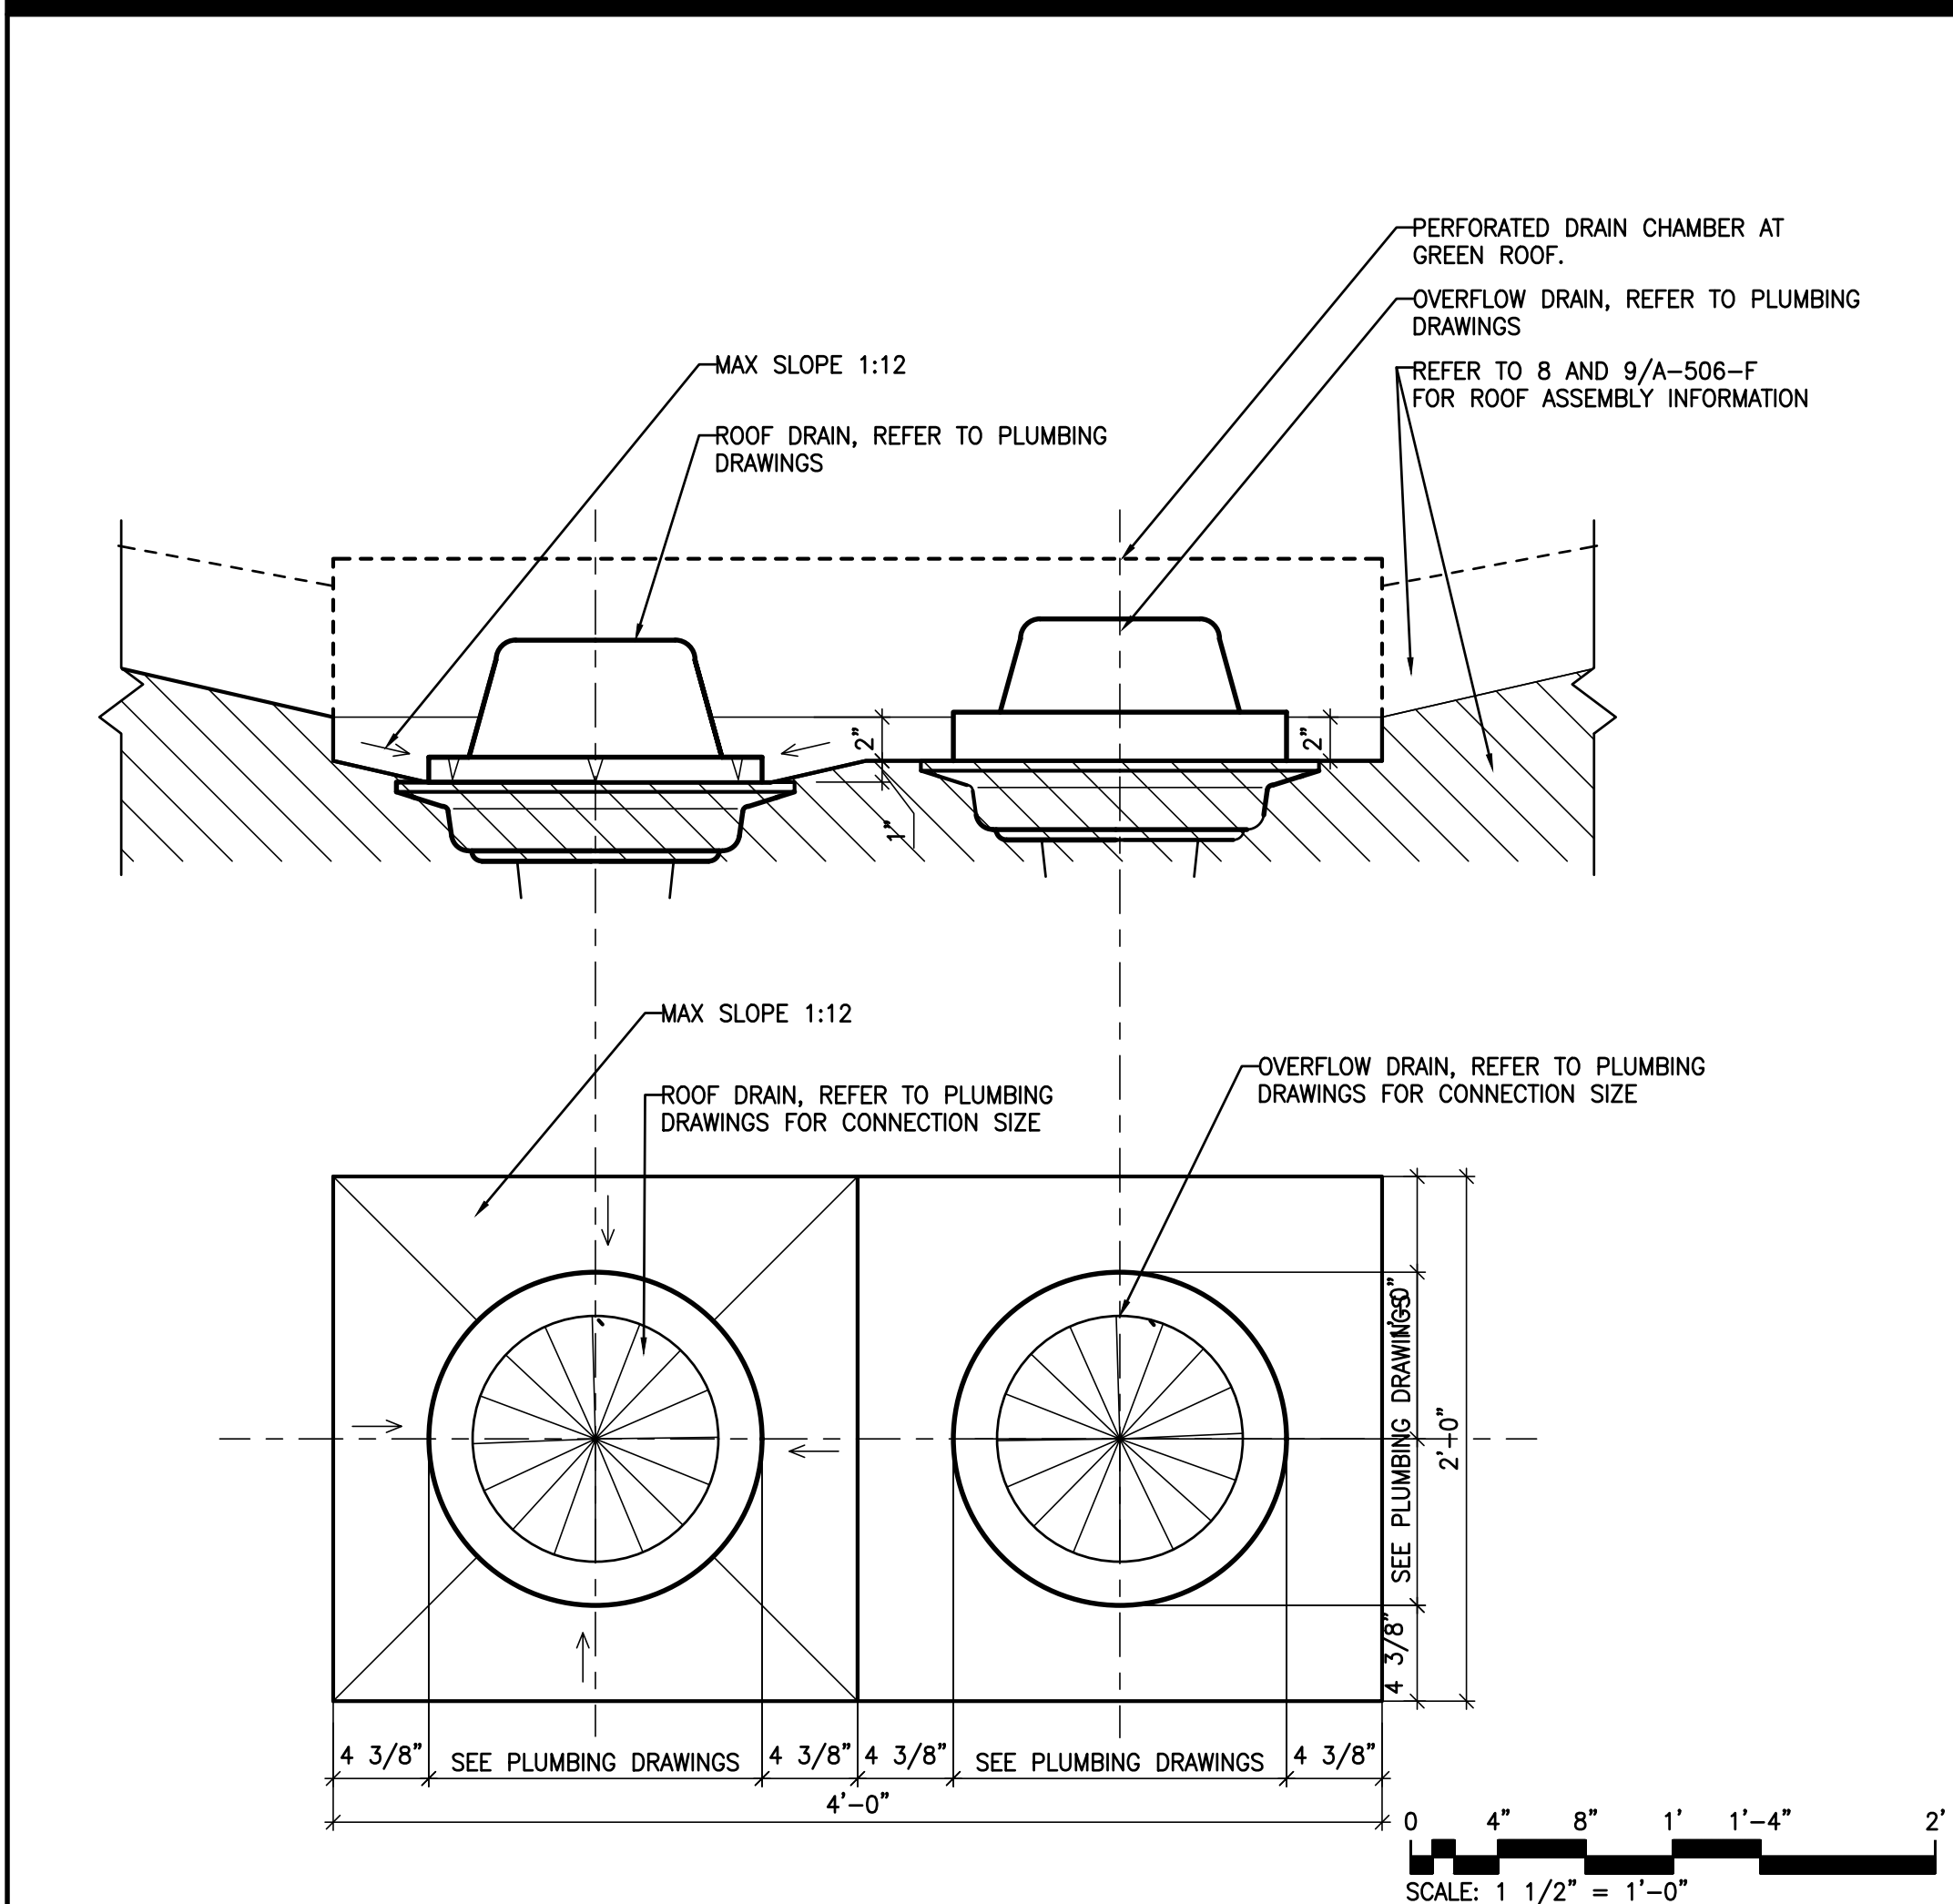


9
A-504-F
TYPICAL ROOF DRAIN DETAIL
SCALE: 1-1/2" = 1'-0"

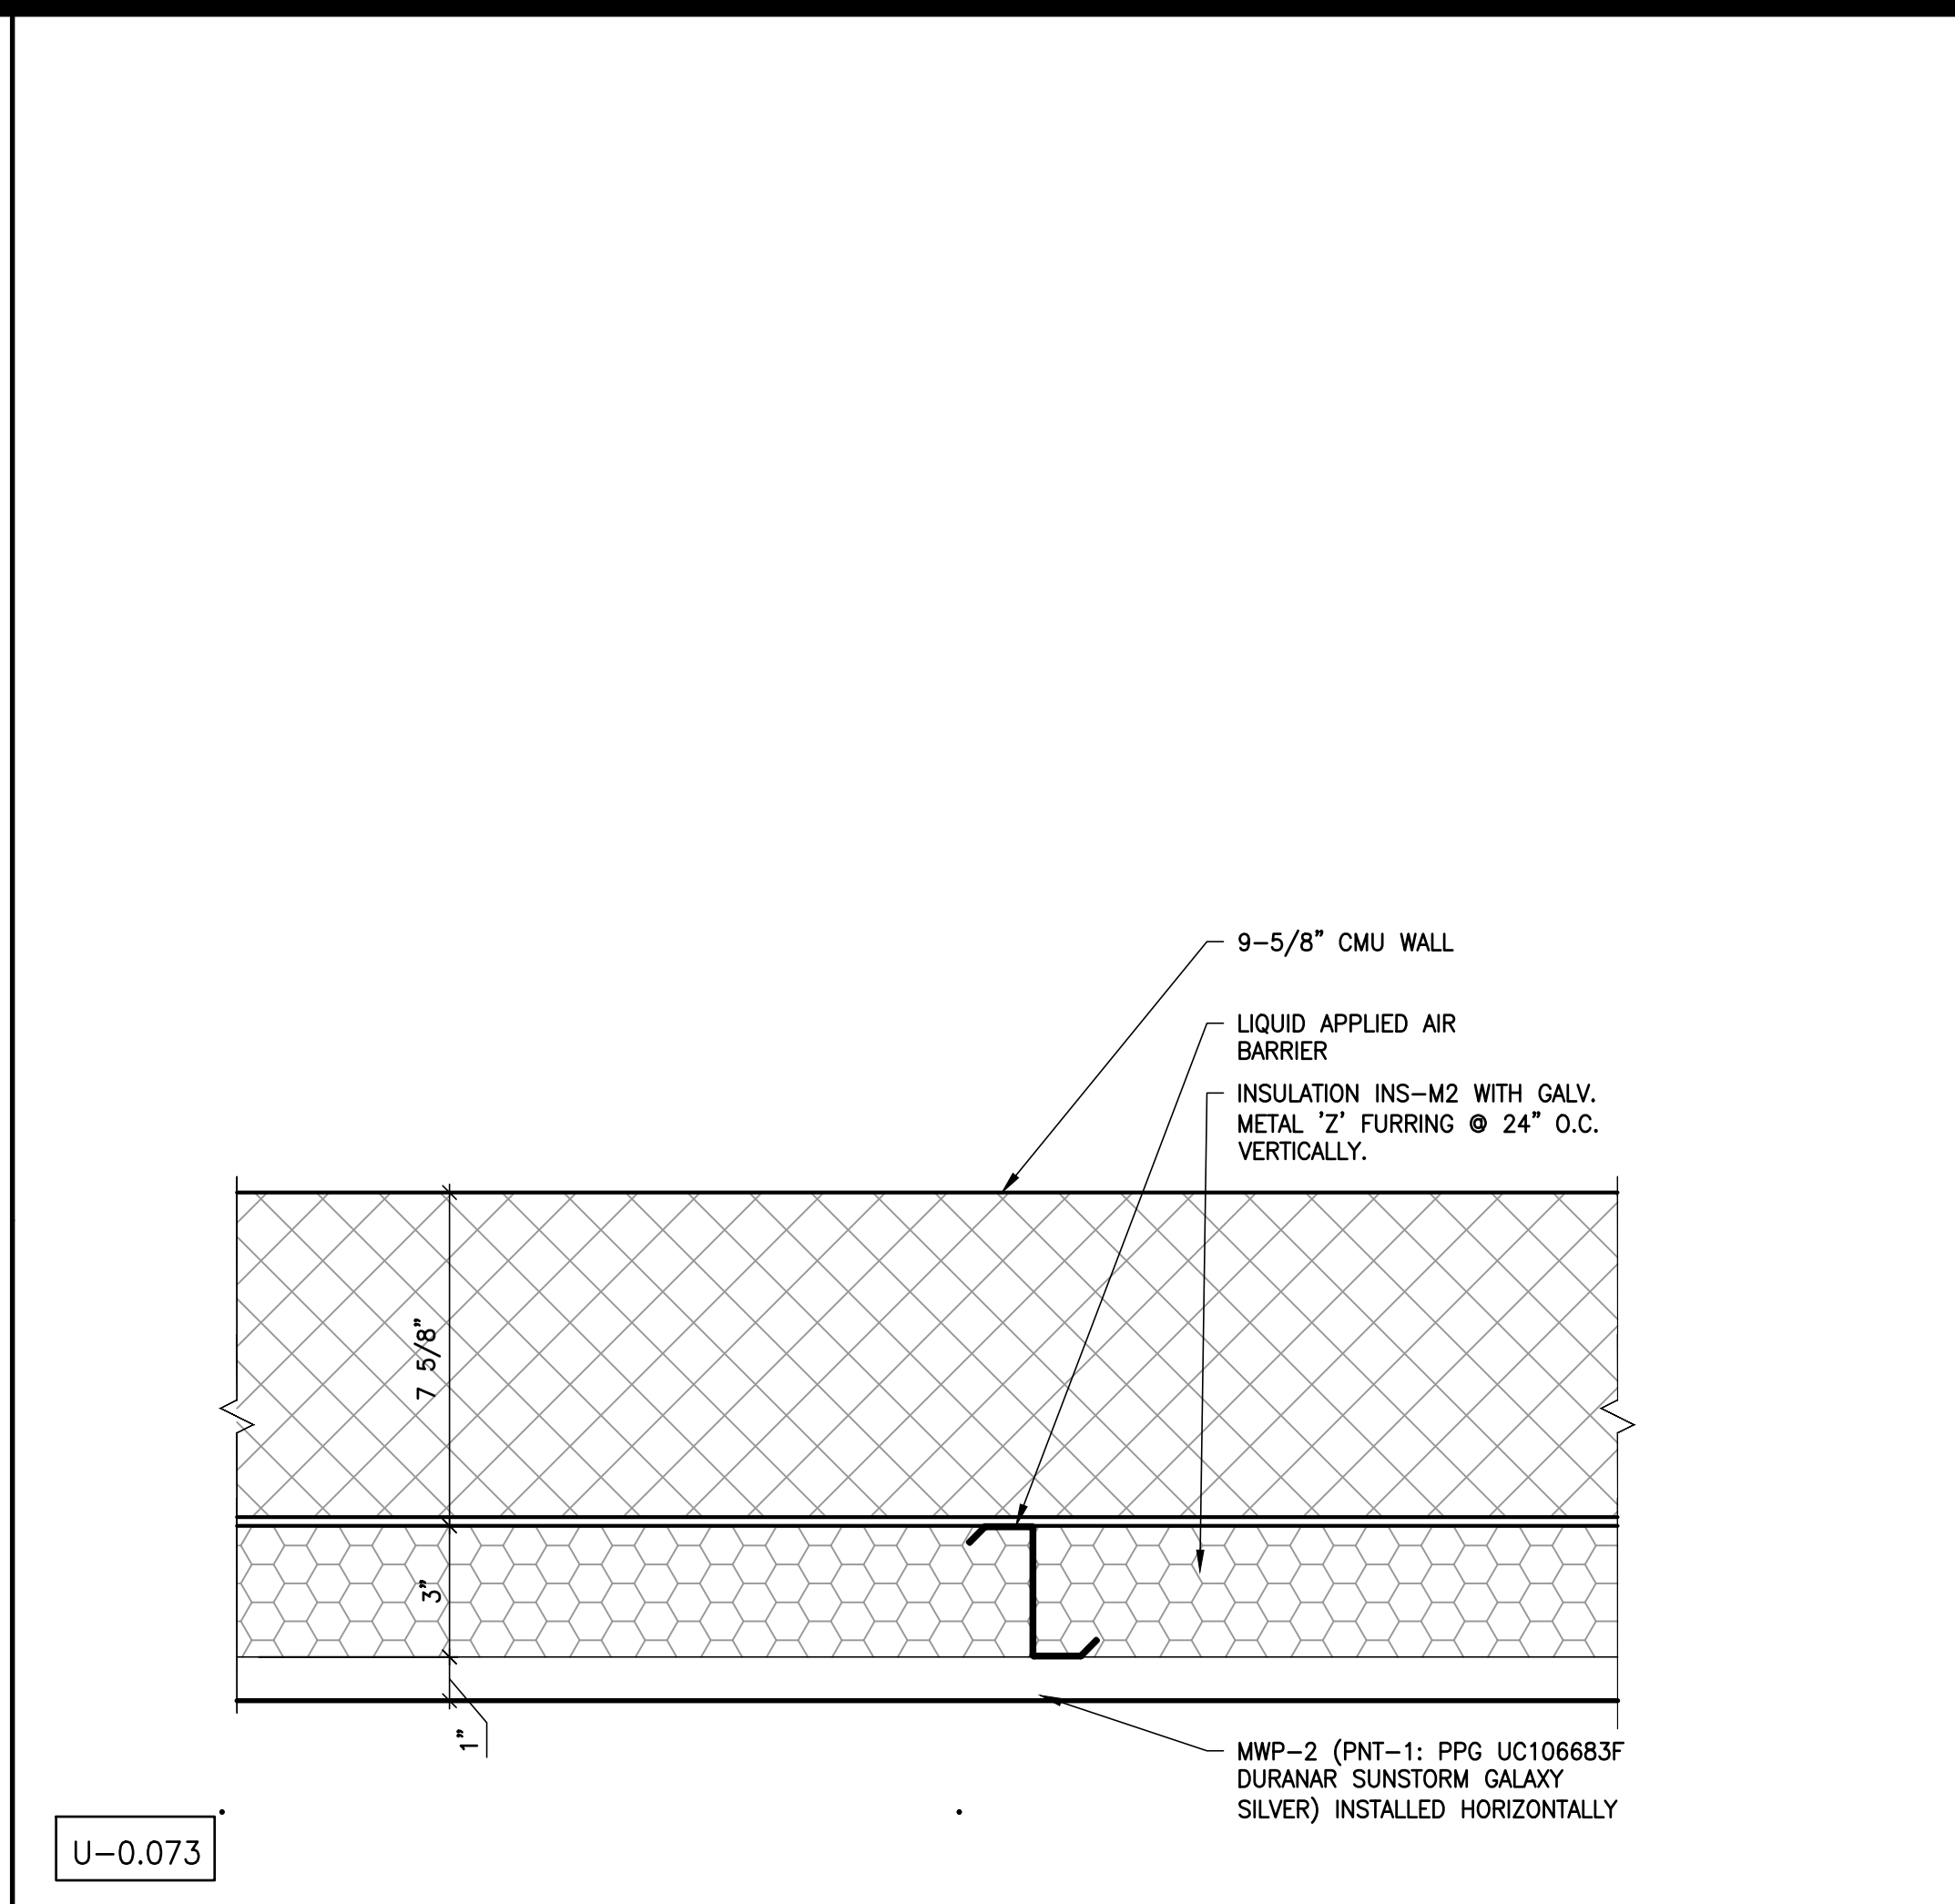


8
A-504-F
EXTERIOR WALL TYPE 10 - PLAN VIEW
SCALE: 3" = 1'-0"

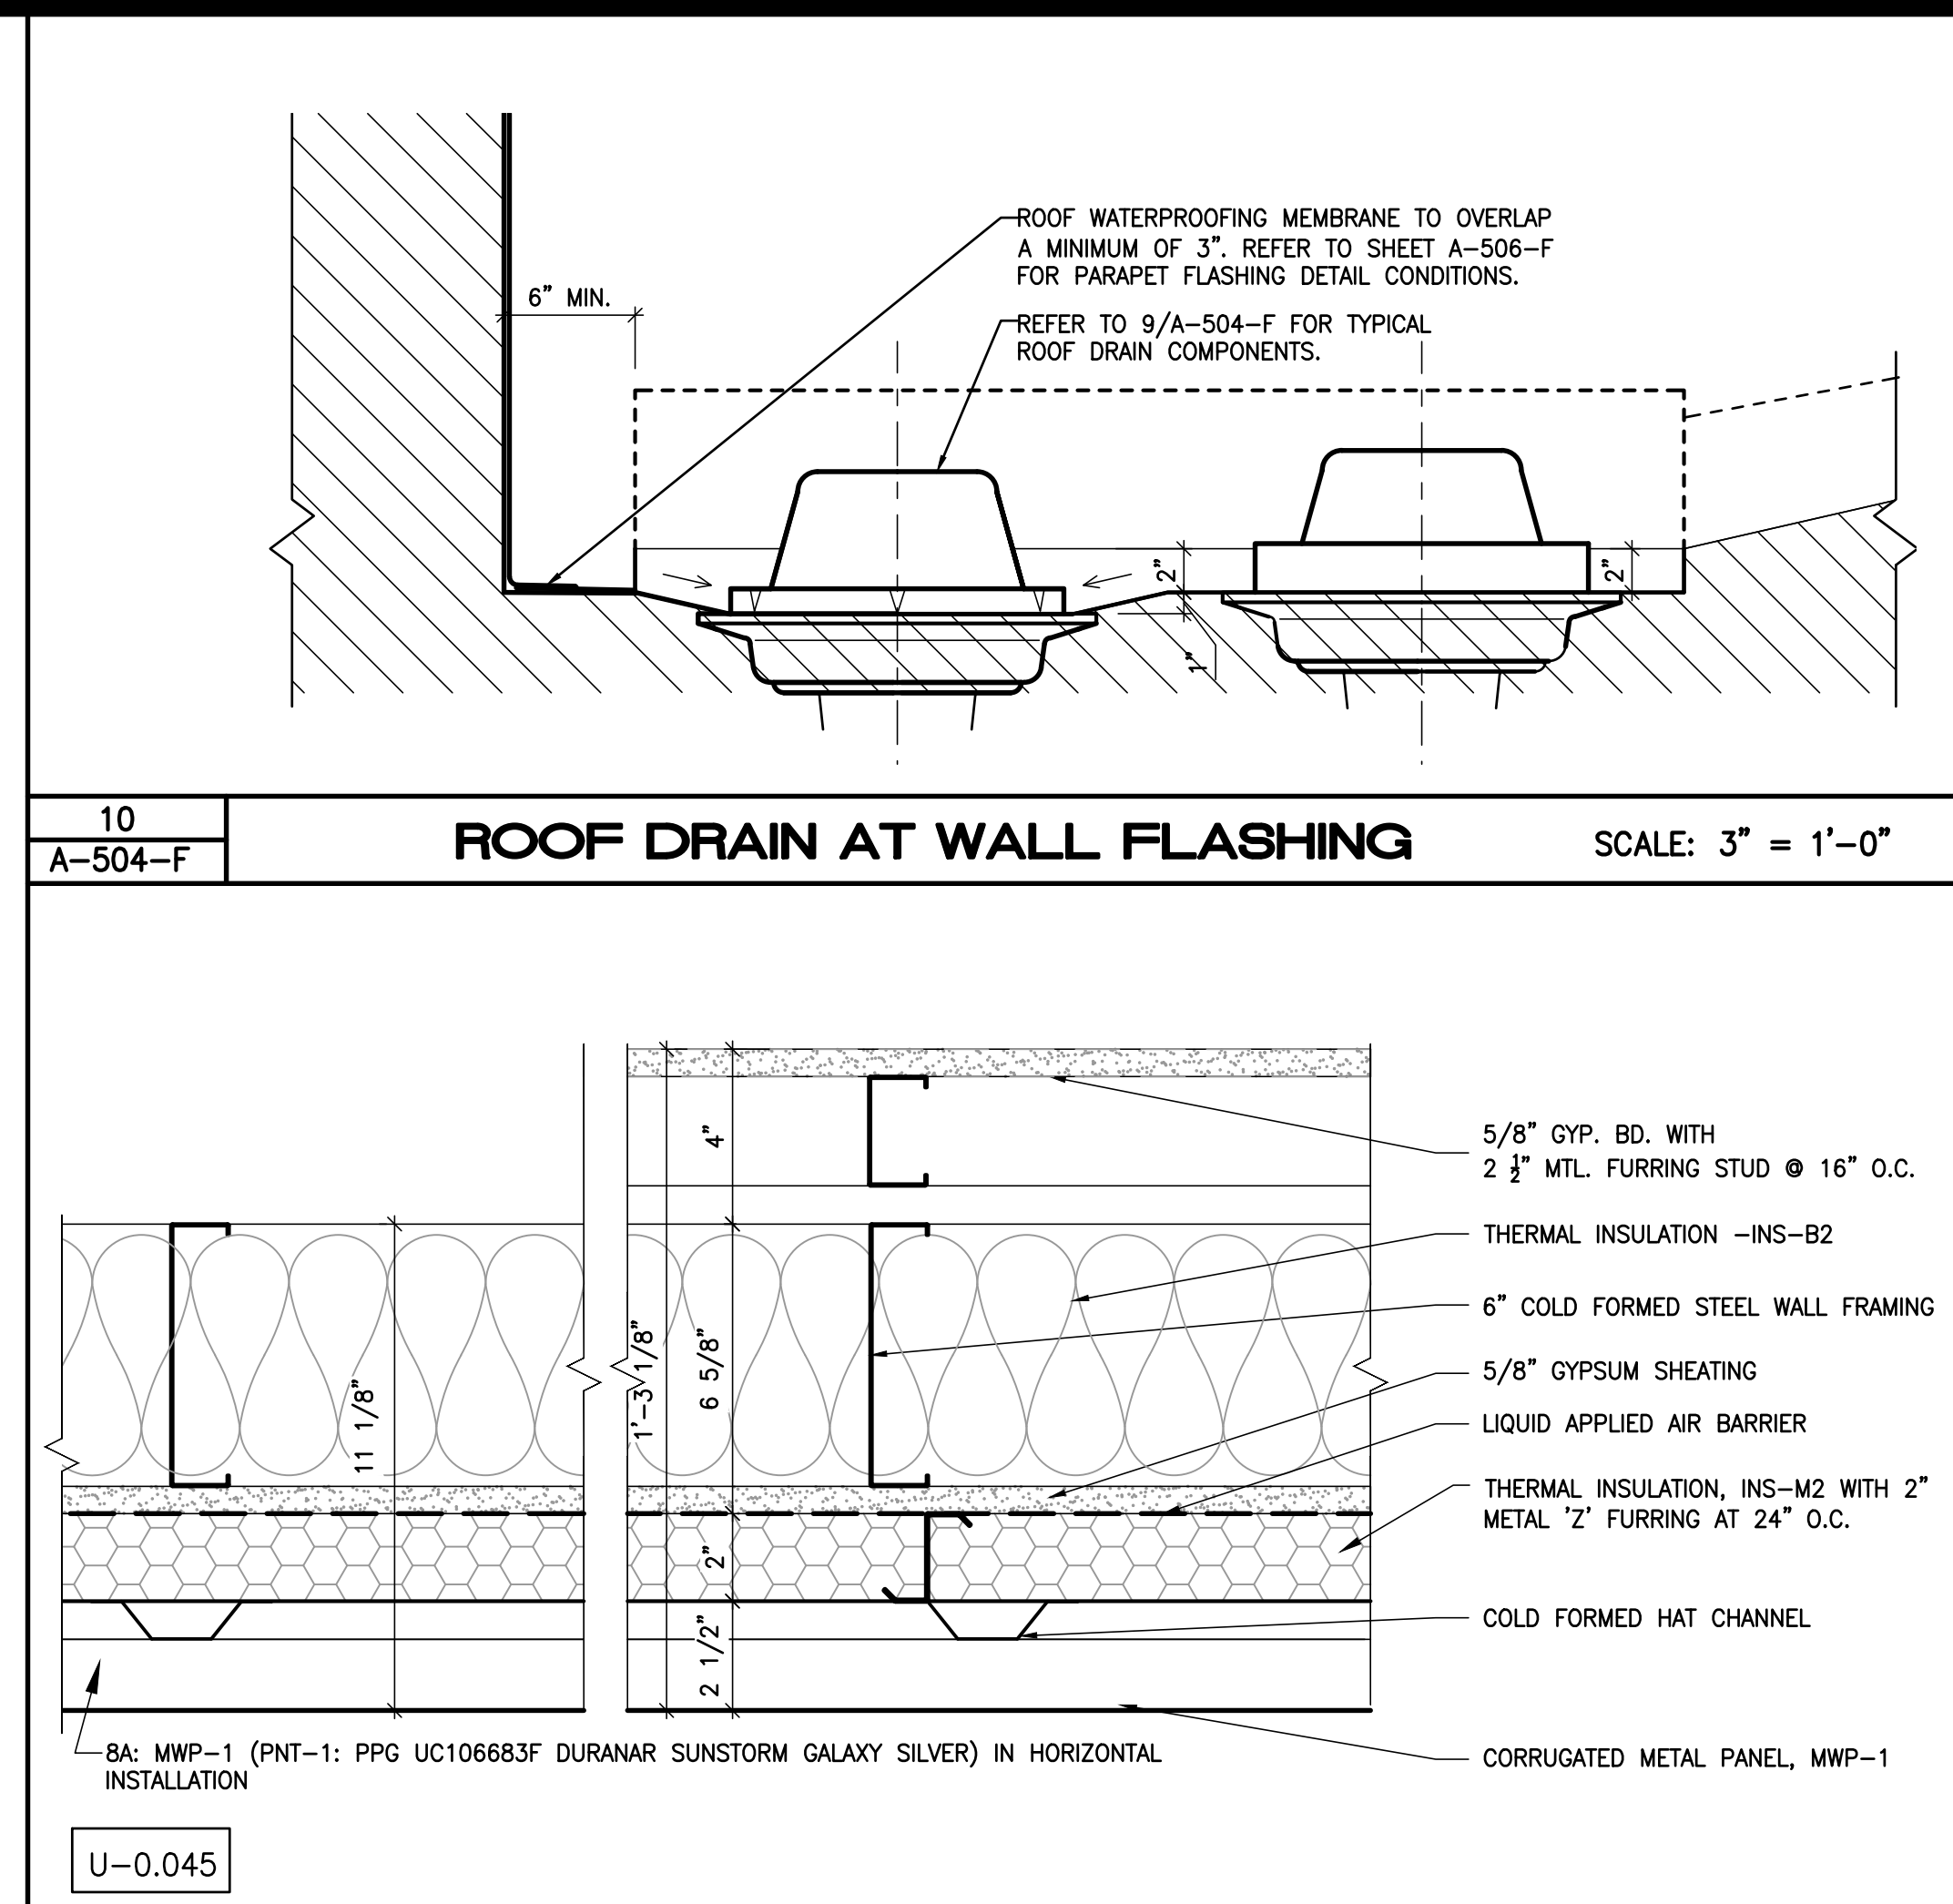


7
A-504-F
EXTERIOR WALL TYPE 8 - PLAN VIEW
SCALE: 3" = 1'-0"

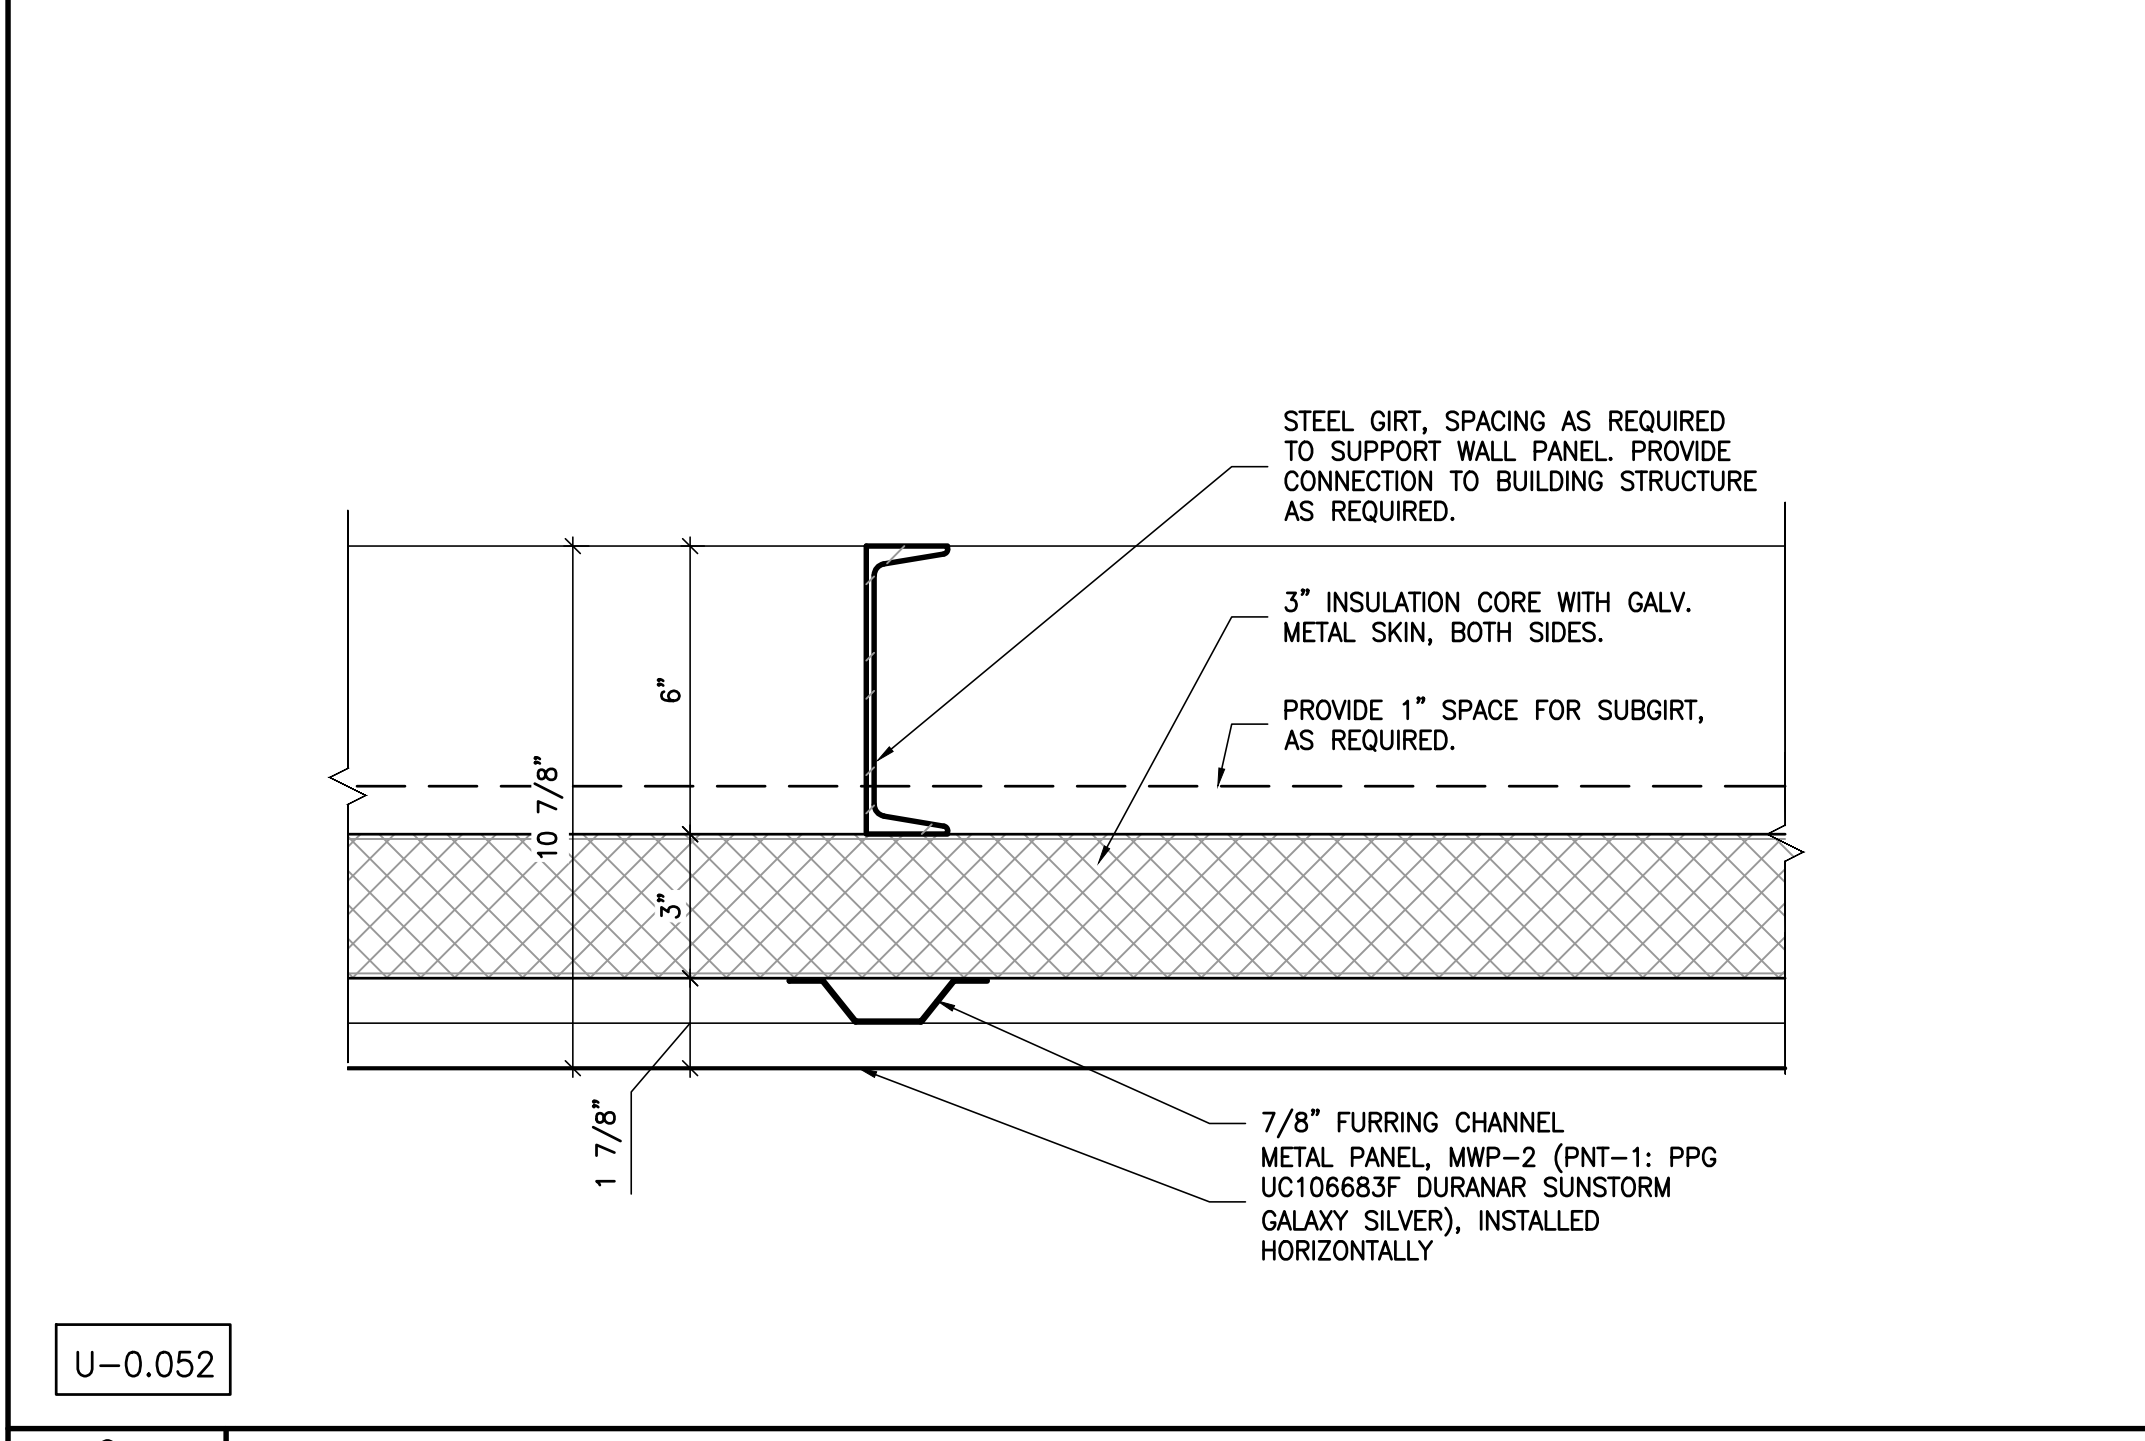


6
A-504-F
EXTERIOR WALL TYPE 7 - PLAN VIEW
SCALE: 3" = 1'-0"

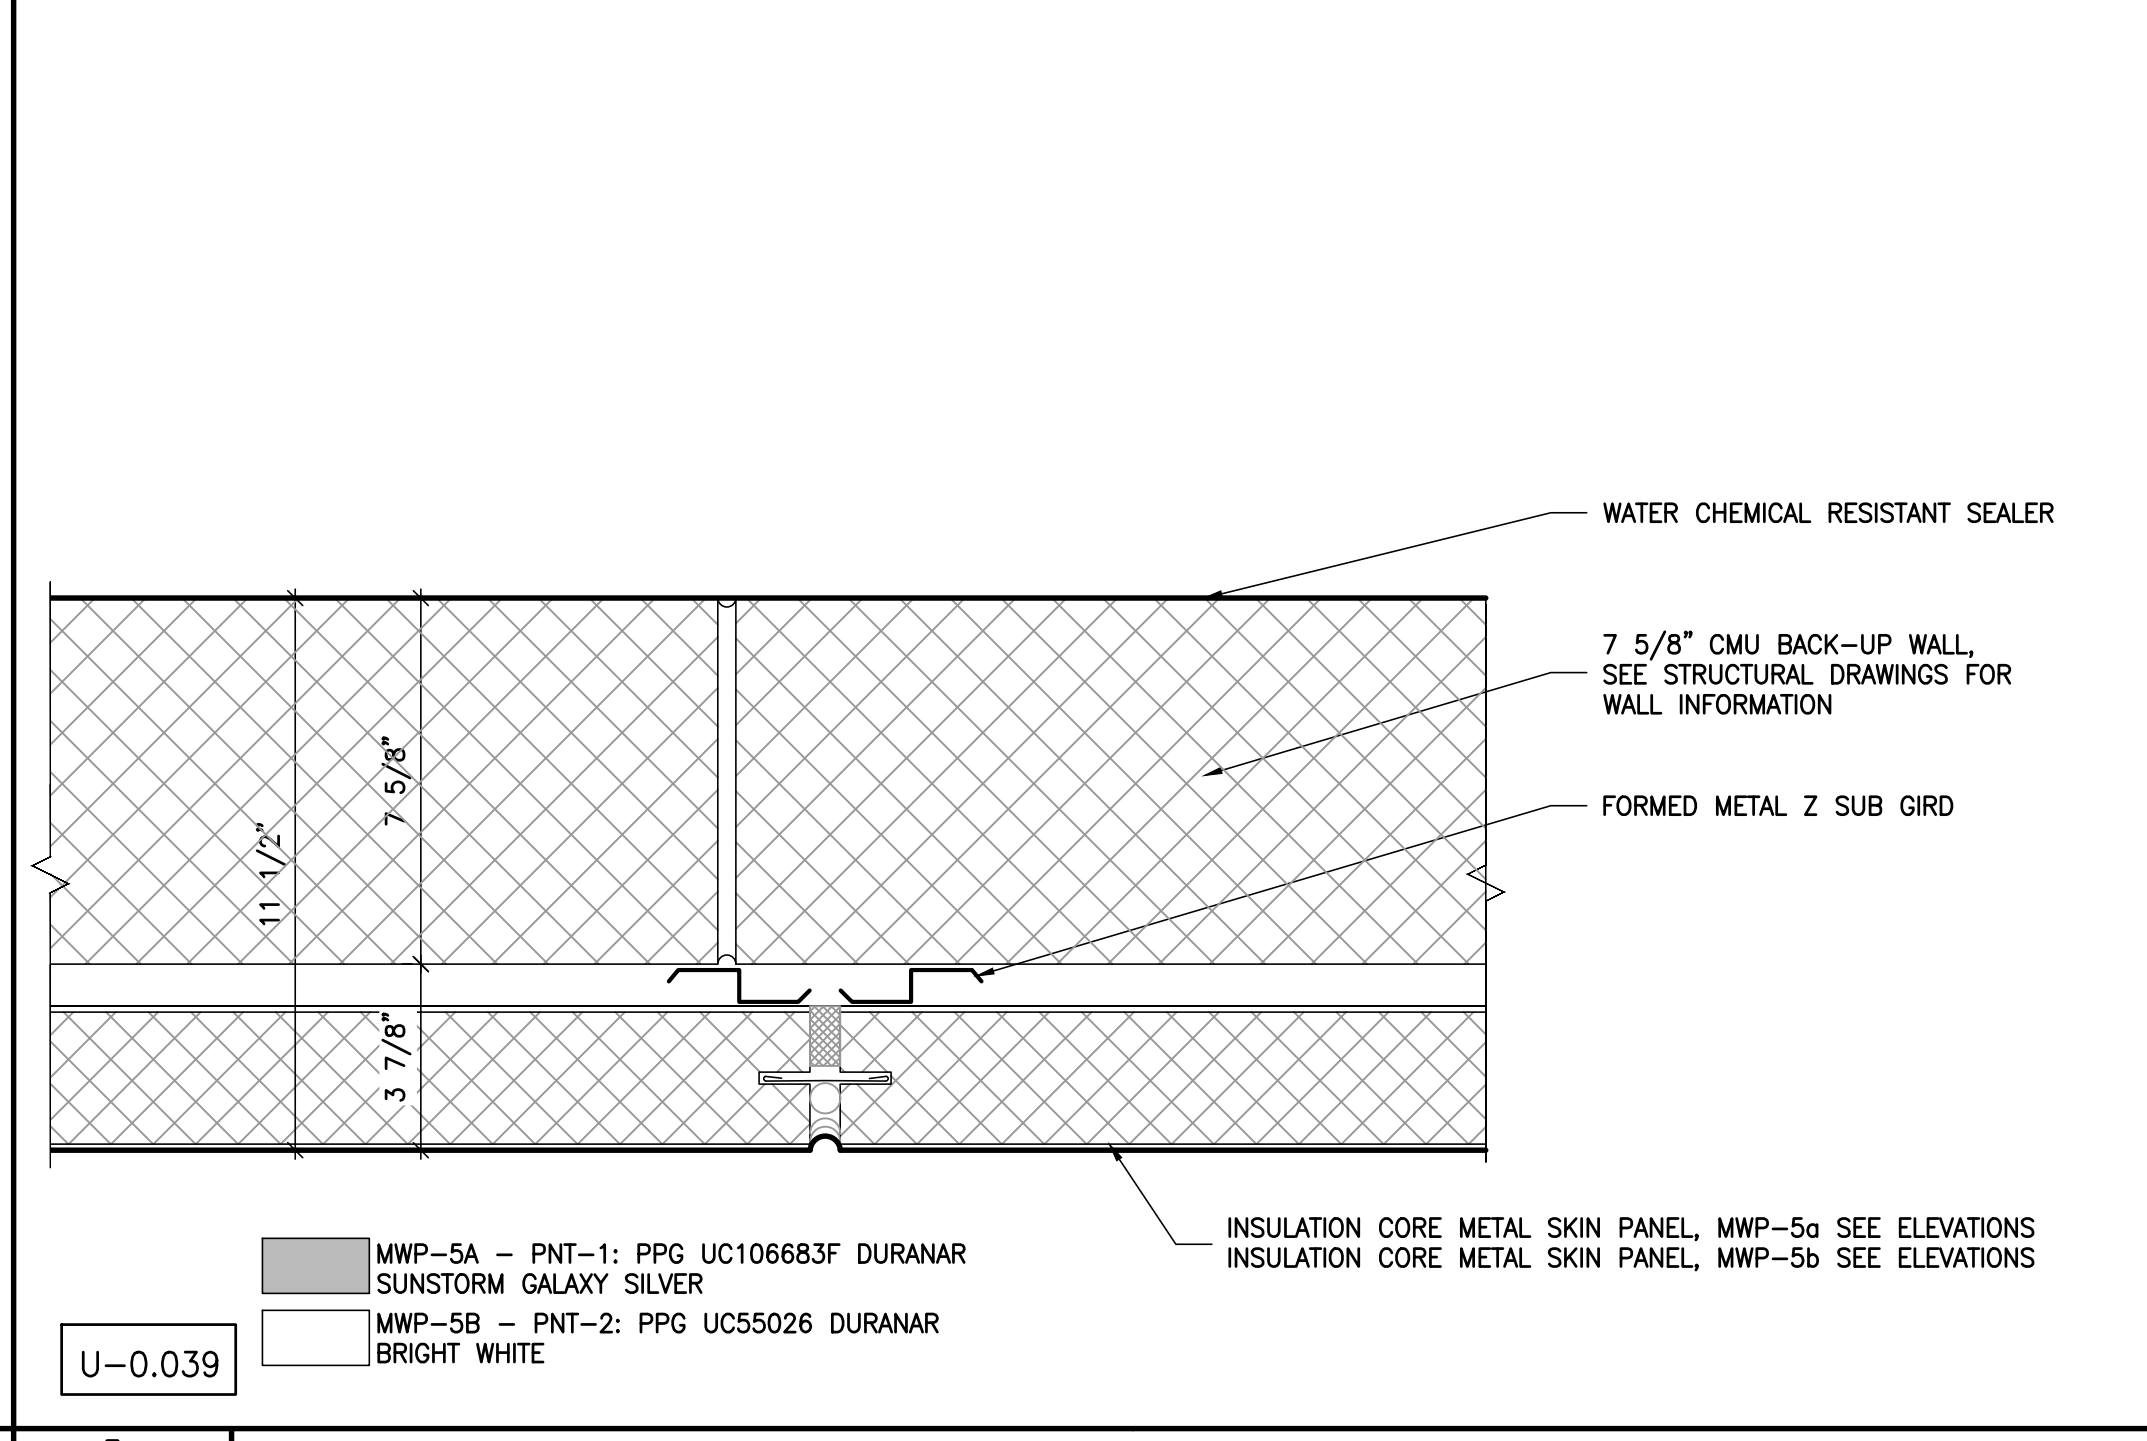


5
A-504-F
EXTERIOR WALL TYPE 6 - PLAN VIEW
SCALE: 3" = 1'-0"

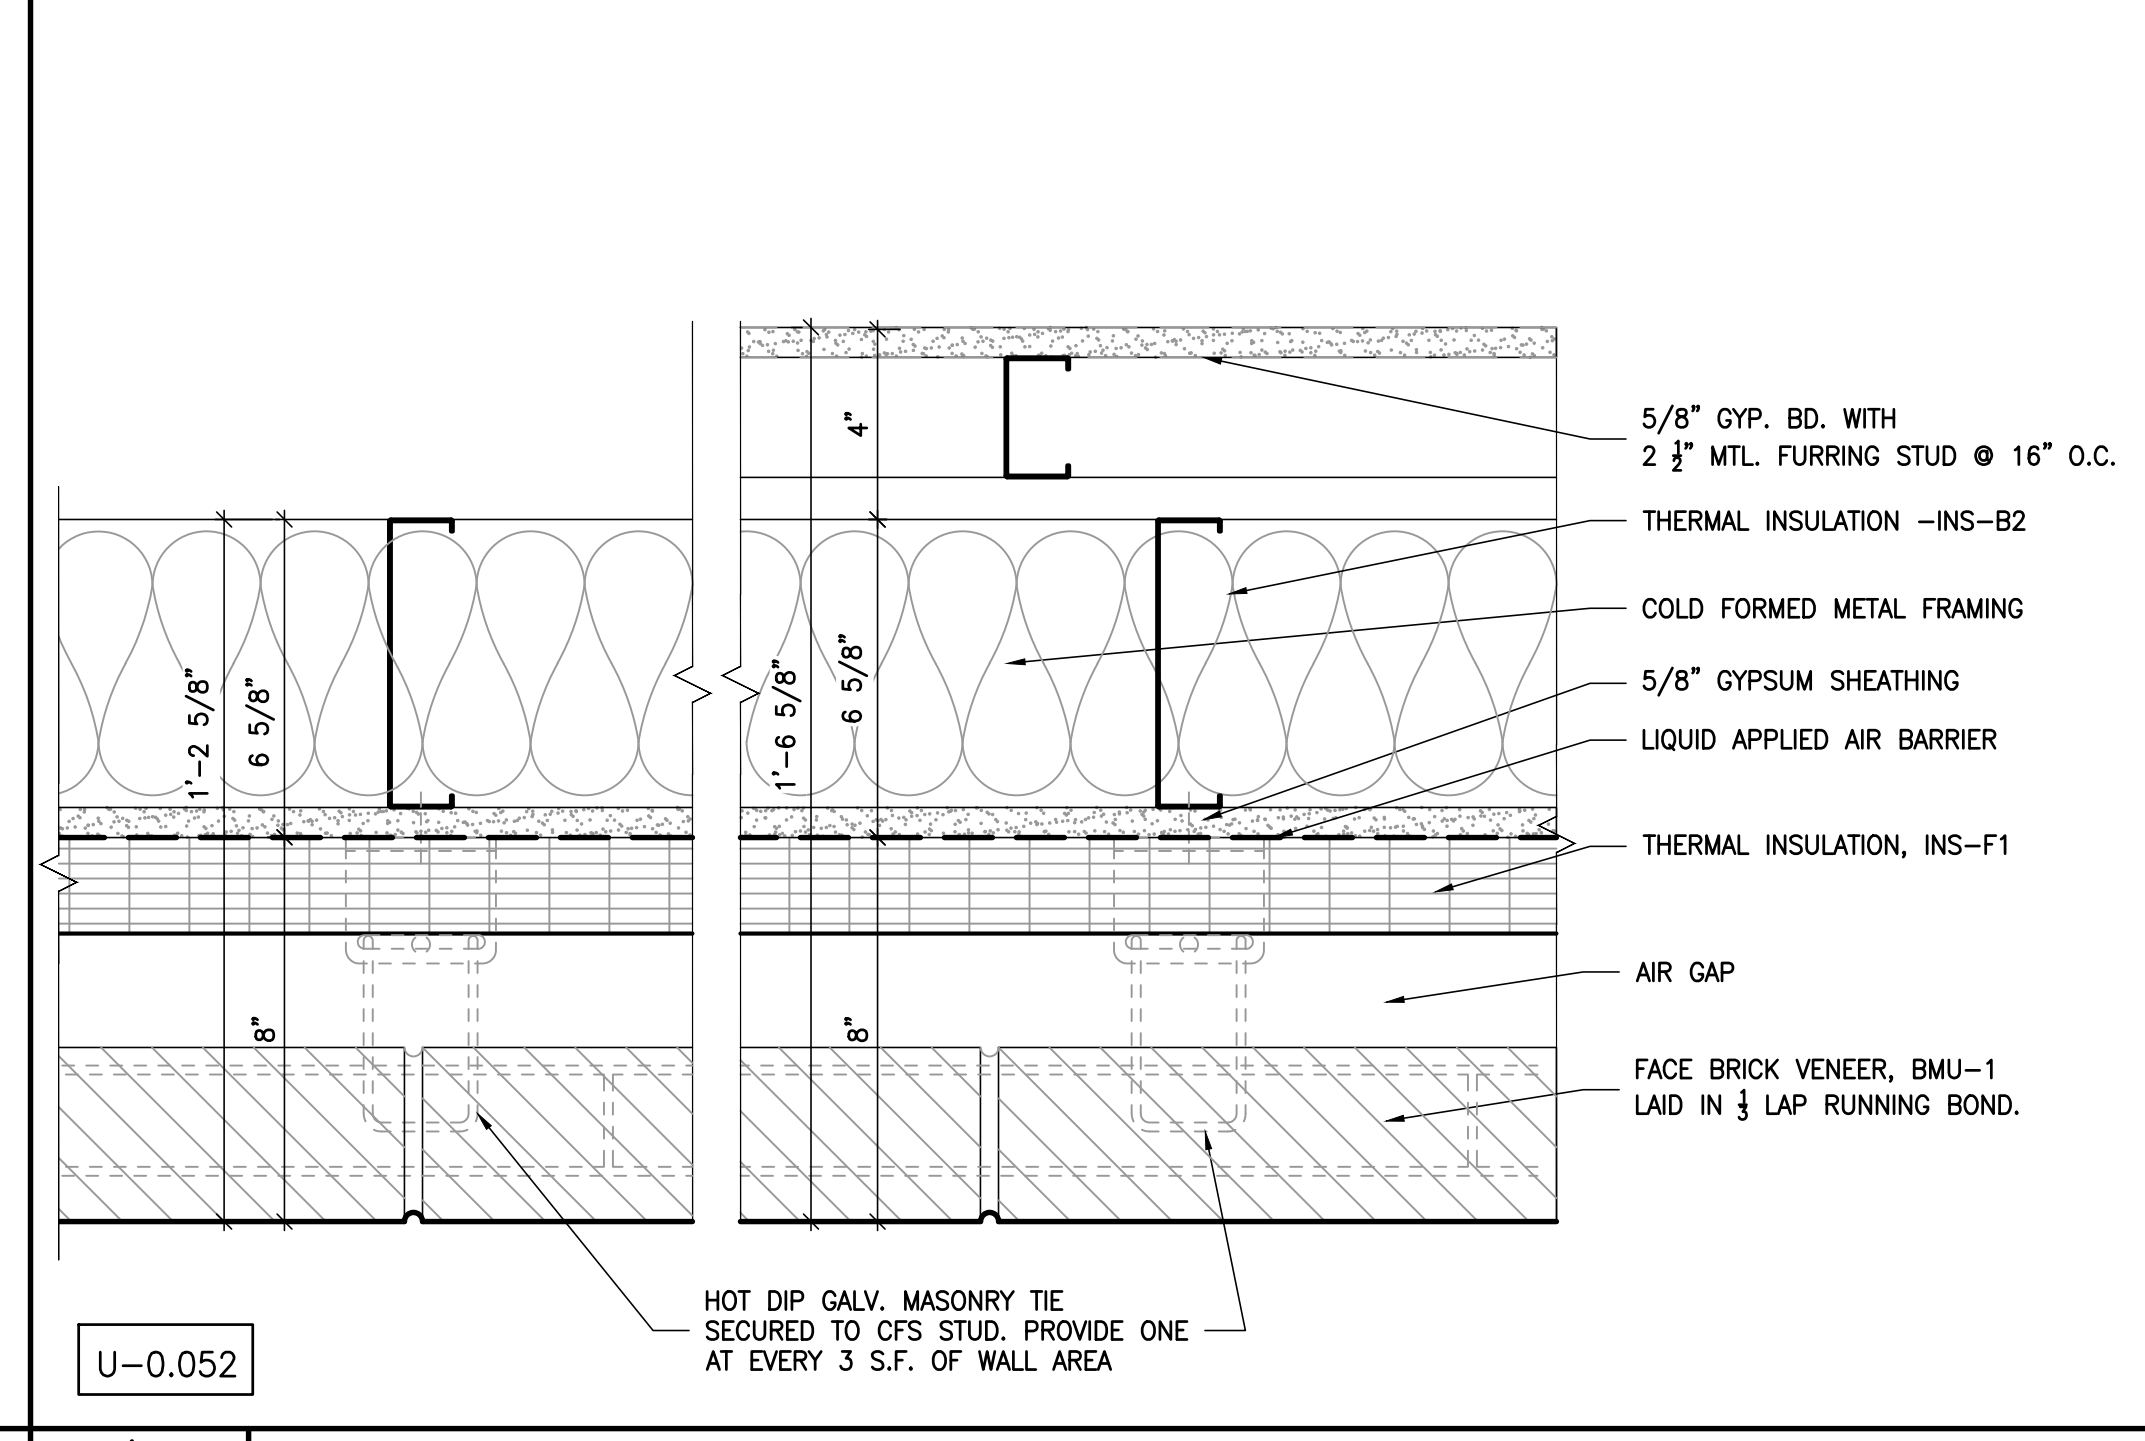


4
A-504-F
EXTERIOR WALL TYPE 5 - PLAN VIEW
SCALE: 3" = 1'-0"

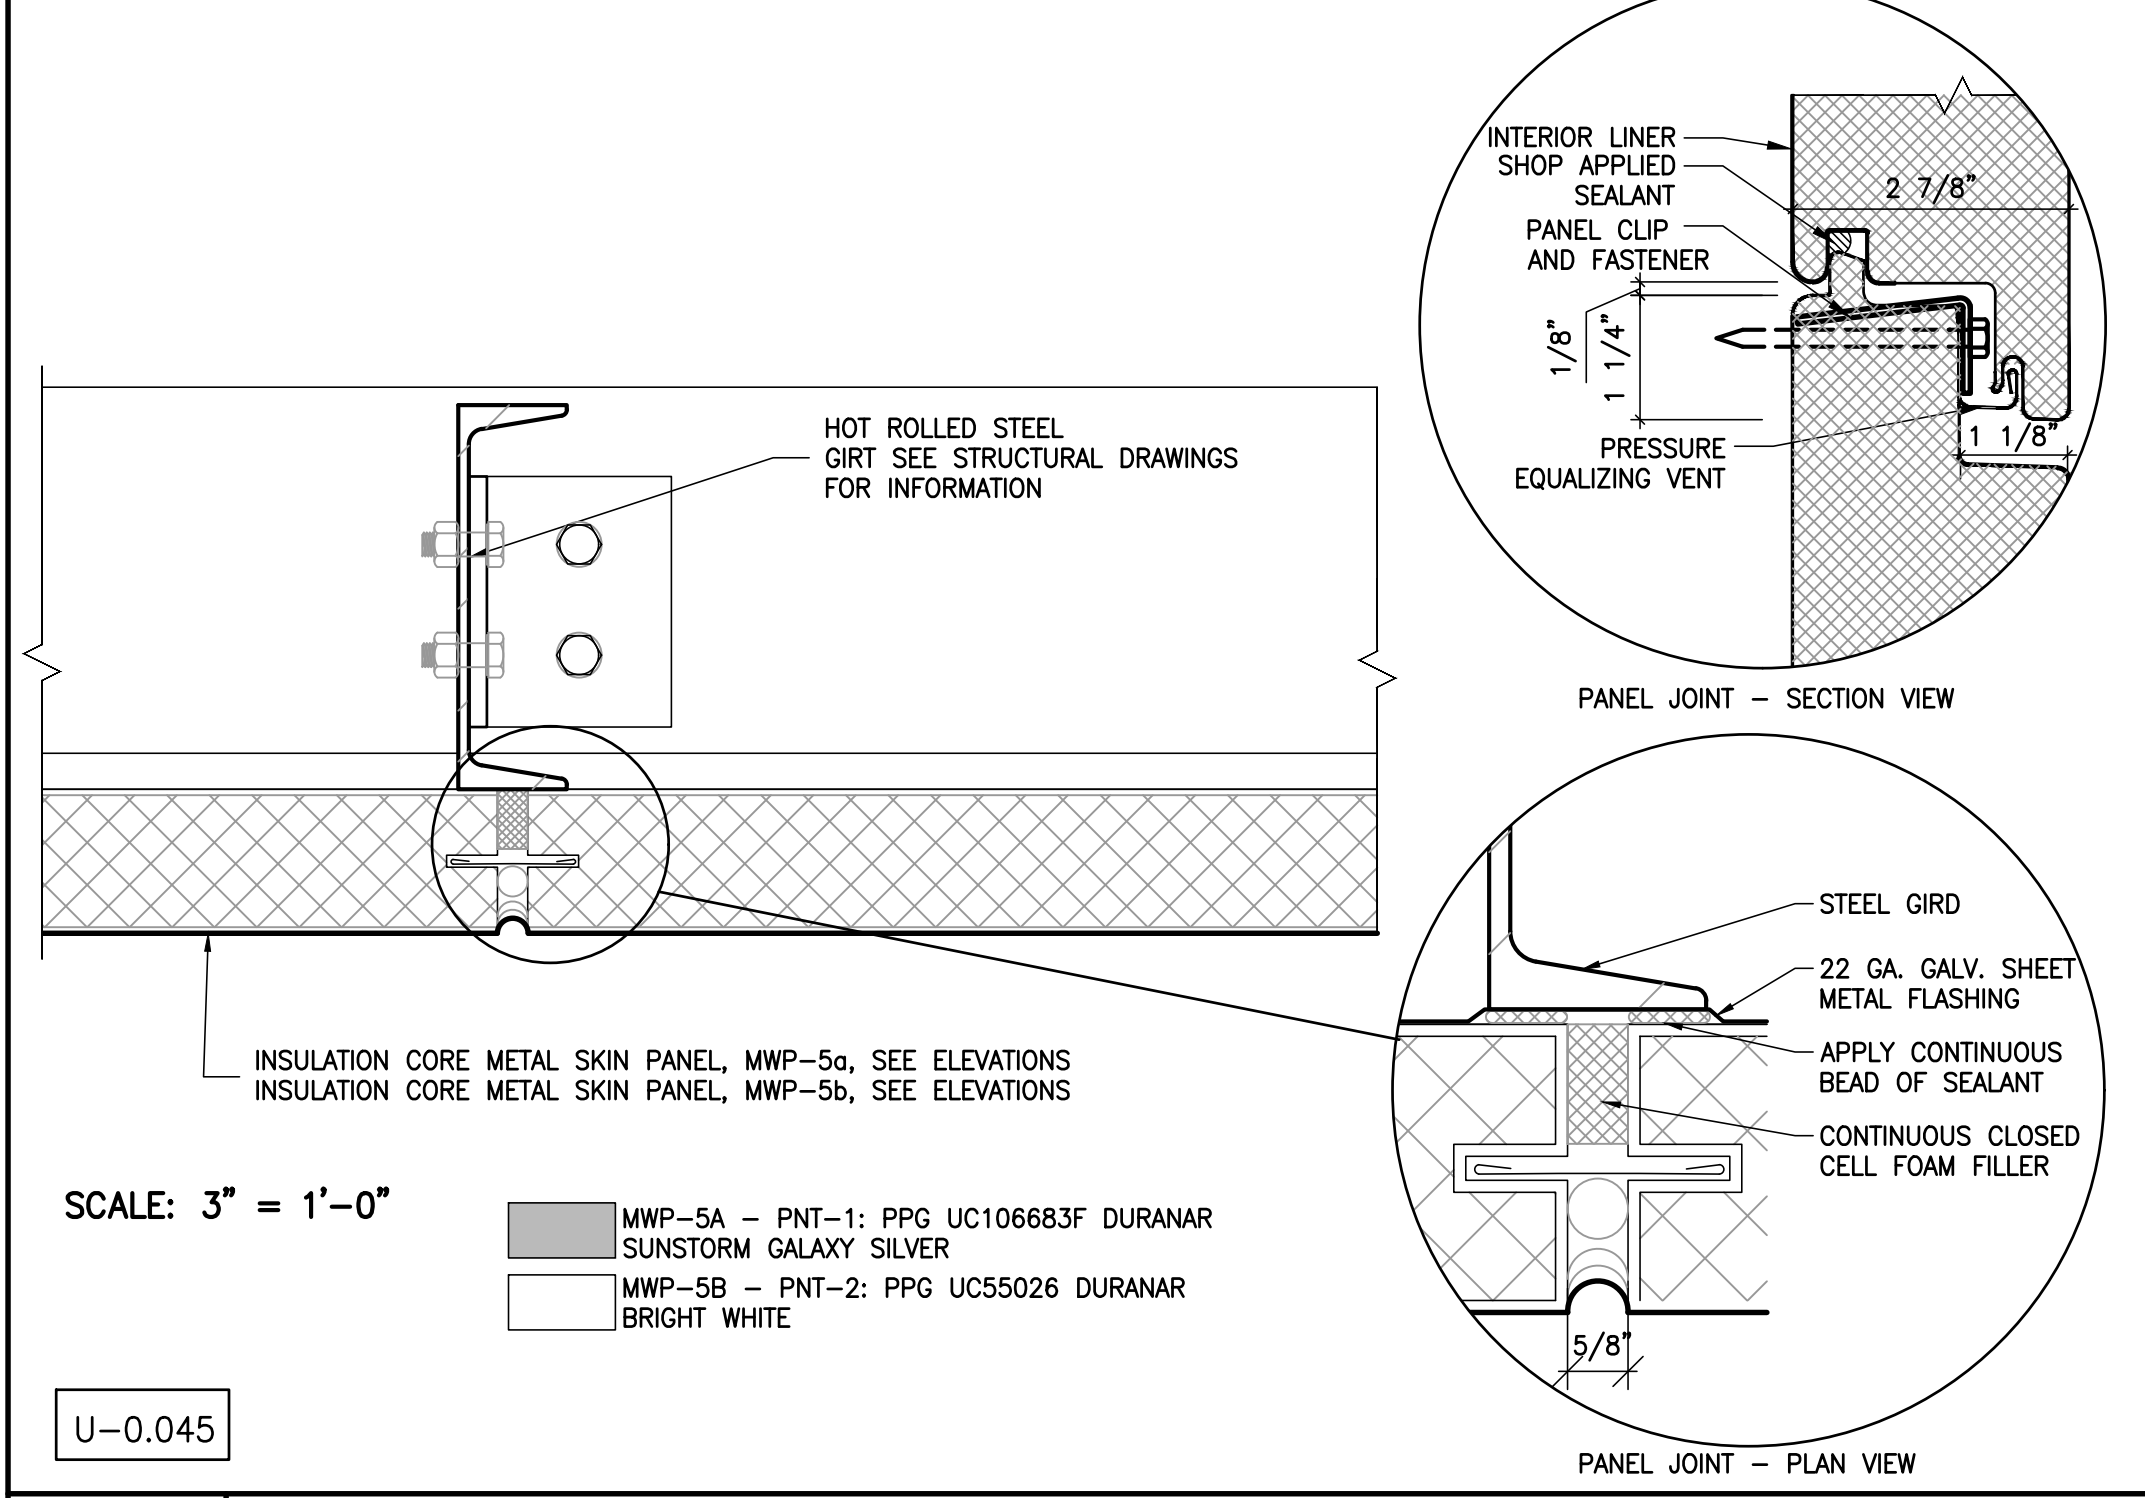

3
A-504-F
EXTERIOR WALL TYPE 3 - PLAN VIEW
SCALE: 6" = 1'-0"

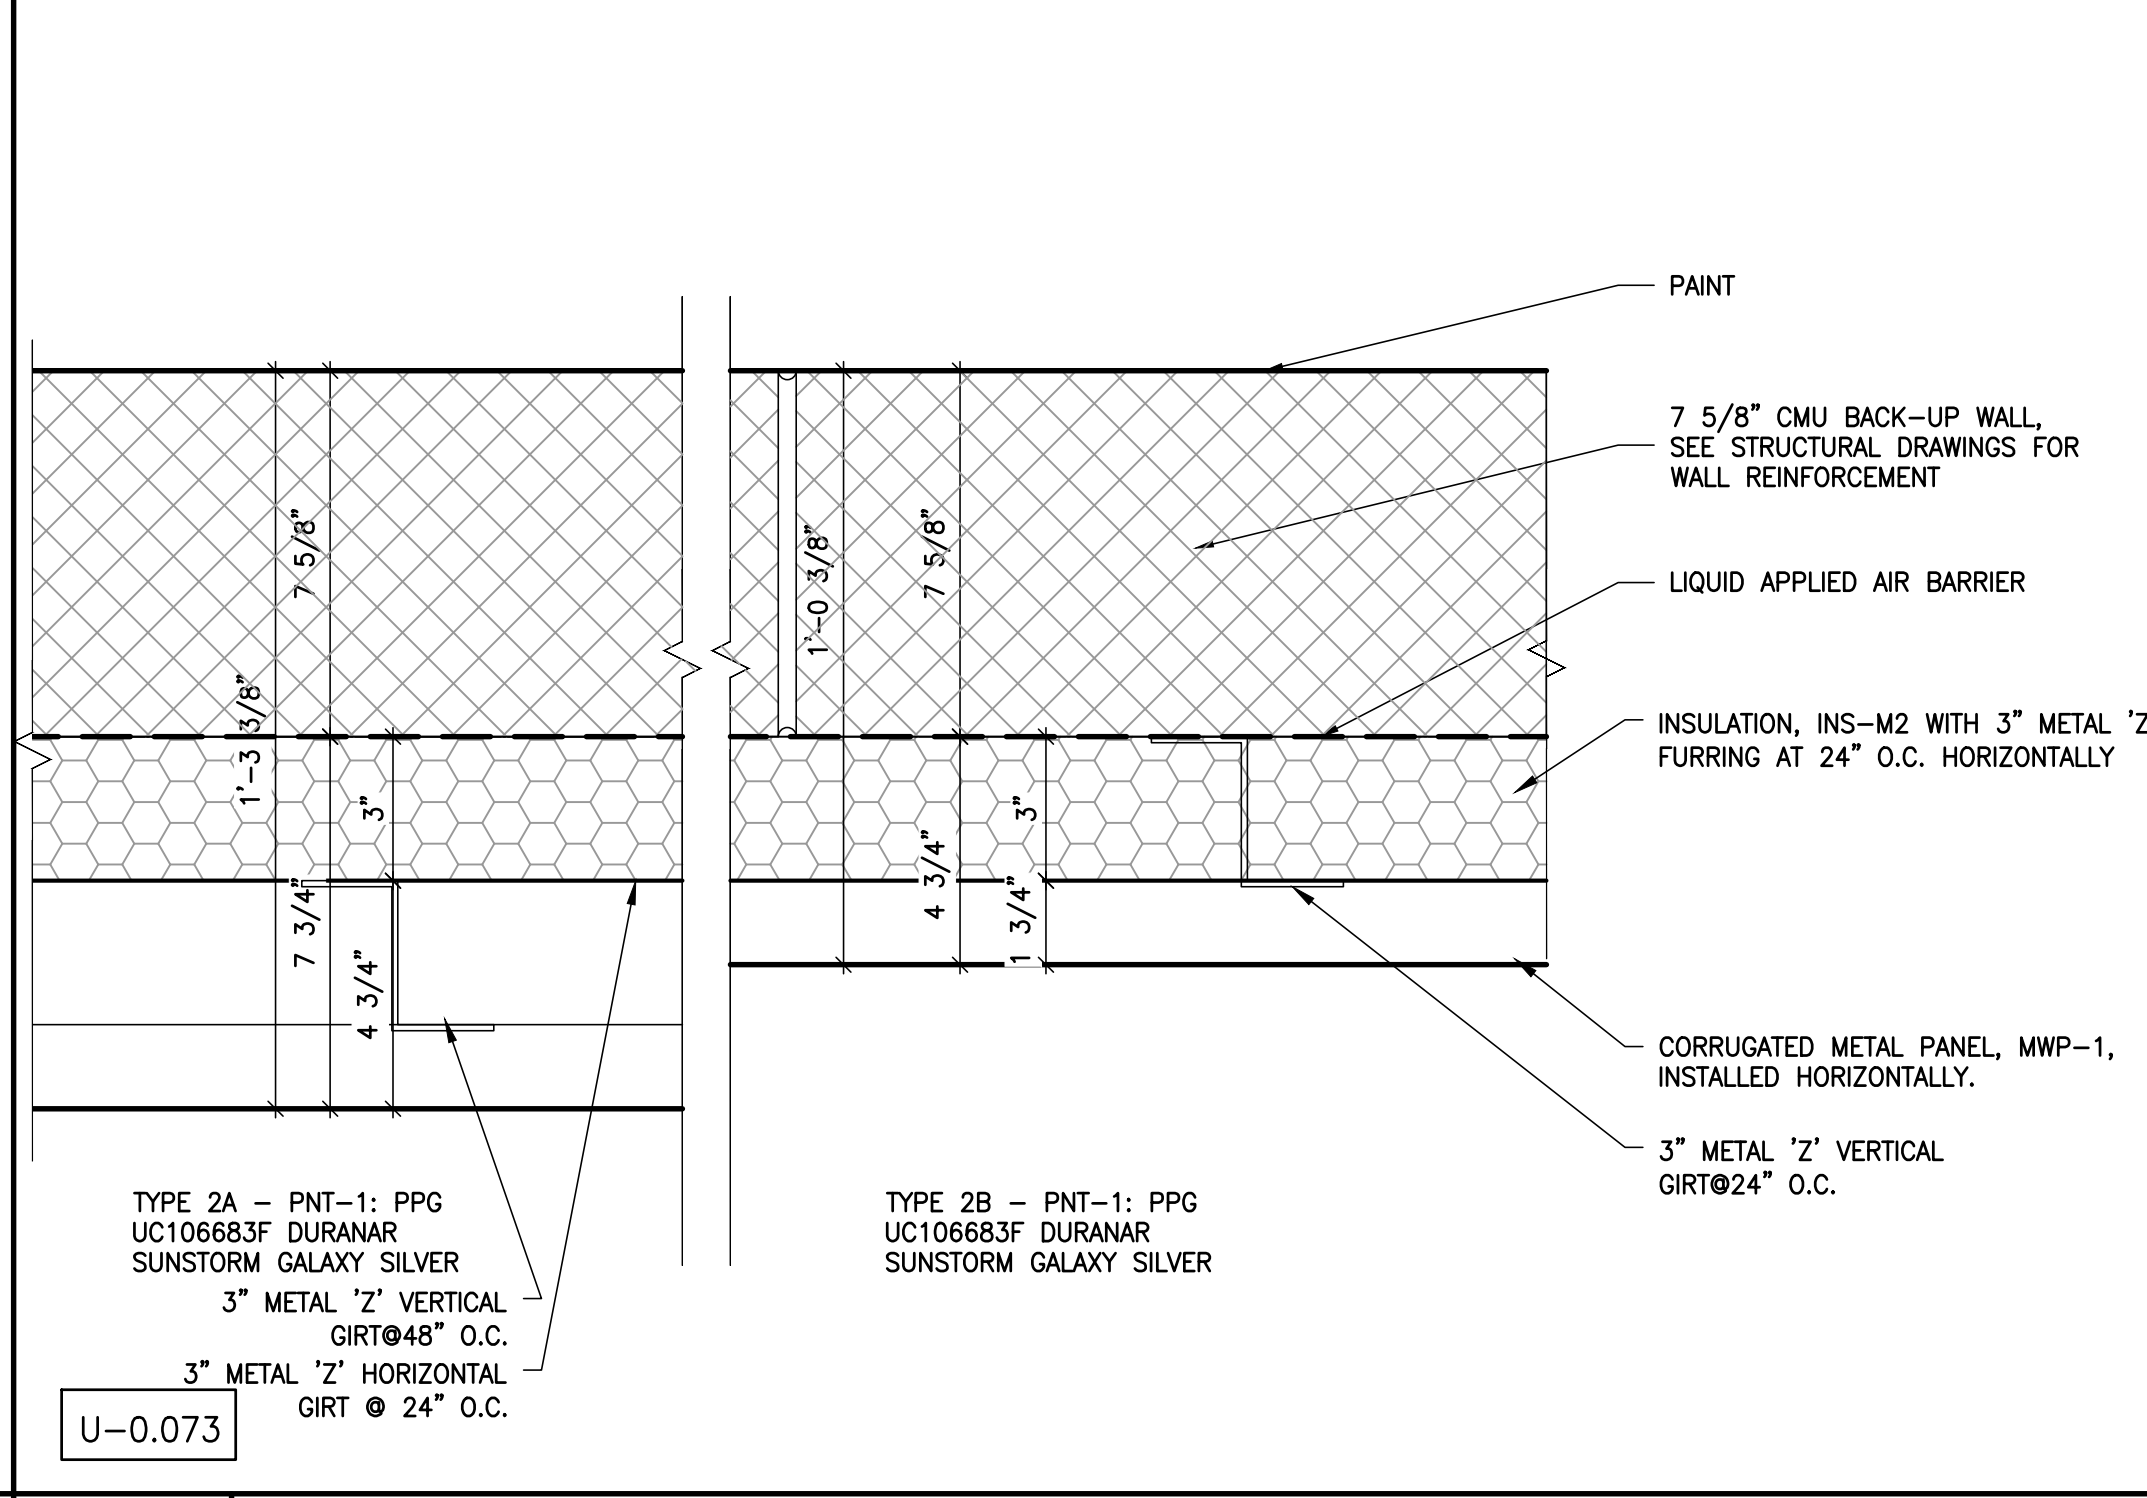

2
A-504-F
EXTERIOR WALL TYPE 2 - PLAN VIEW
SCALE: 3" = 1'-0"

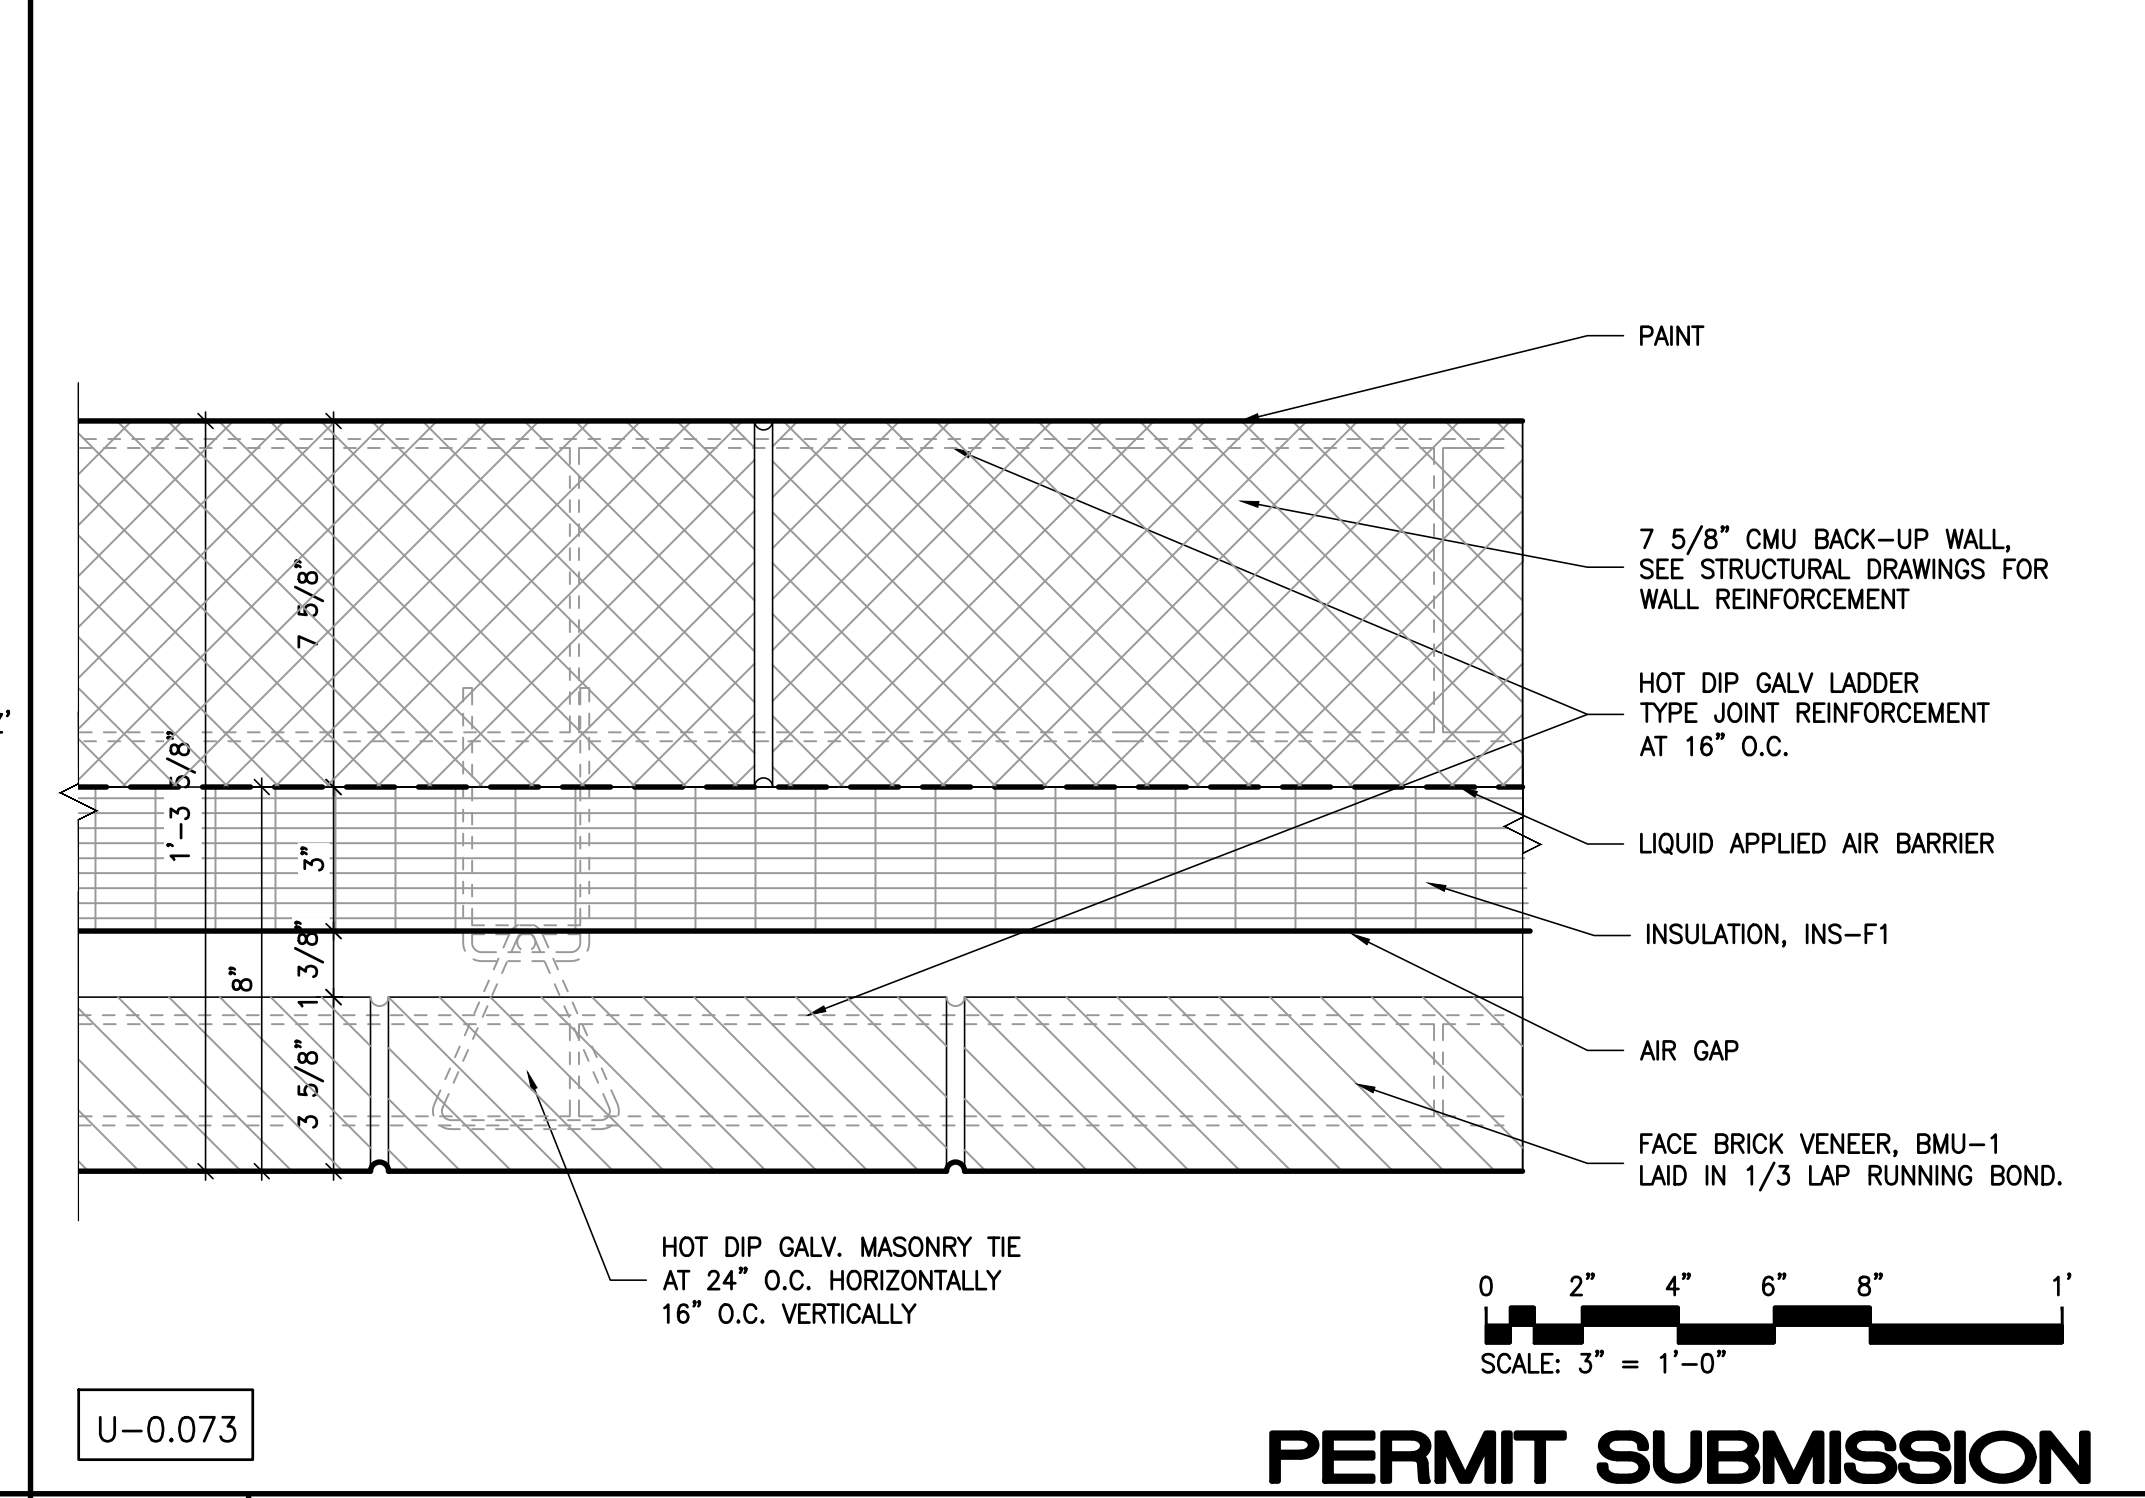

1
A-504-F
EXTERIOR WALL TYPE 1 - PLAN VIEW
SCALE: 3" = 1'-0"

GENERAL NOTES

KEY NOTES

#	Date	Change Description

DGS BUILD MAINTAIN SUSTAIN

FEMS FLEET MAINTENANCE FACILITY

BLUE PLAINS, D.C. VILLAGE LANE SW, WASHINGTON D.C. 20032

FOR THE GOVERNMENT OF THE DISTRICT OF COLUMBIA

ALPHATEC PC

ENGINEERS ARCHITECTS PLANNERS

1626 18TH STREET N.W. WASHINGTON, D.C. 20036 TEL 202/797-8000 FAX 202/797-9000

SUB-CONSULTANT:

SEAL:

DISTRICT OF COLUMBIA ARCHITECT

Dwg. Coord.:

Tech. Coord.:

Project NO.:

SEE PLOT STAMP

DETAILS

PERMIT SUBMISSION

A-504-F

10/12/2023

CASE NO. 21139 EXHIBIT NO. 40

1:20 DC2-001/CAD DRAWINGS/CAD Dwg/CD/02 - FEMS FLEET MAINTENANCE FACILITY/20-DC2-001-0402-3.dwg, 10/4/2023 12:37:18 PM, cdm036