


SOUTH ELEVATION

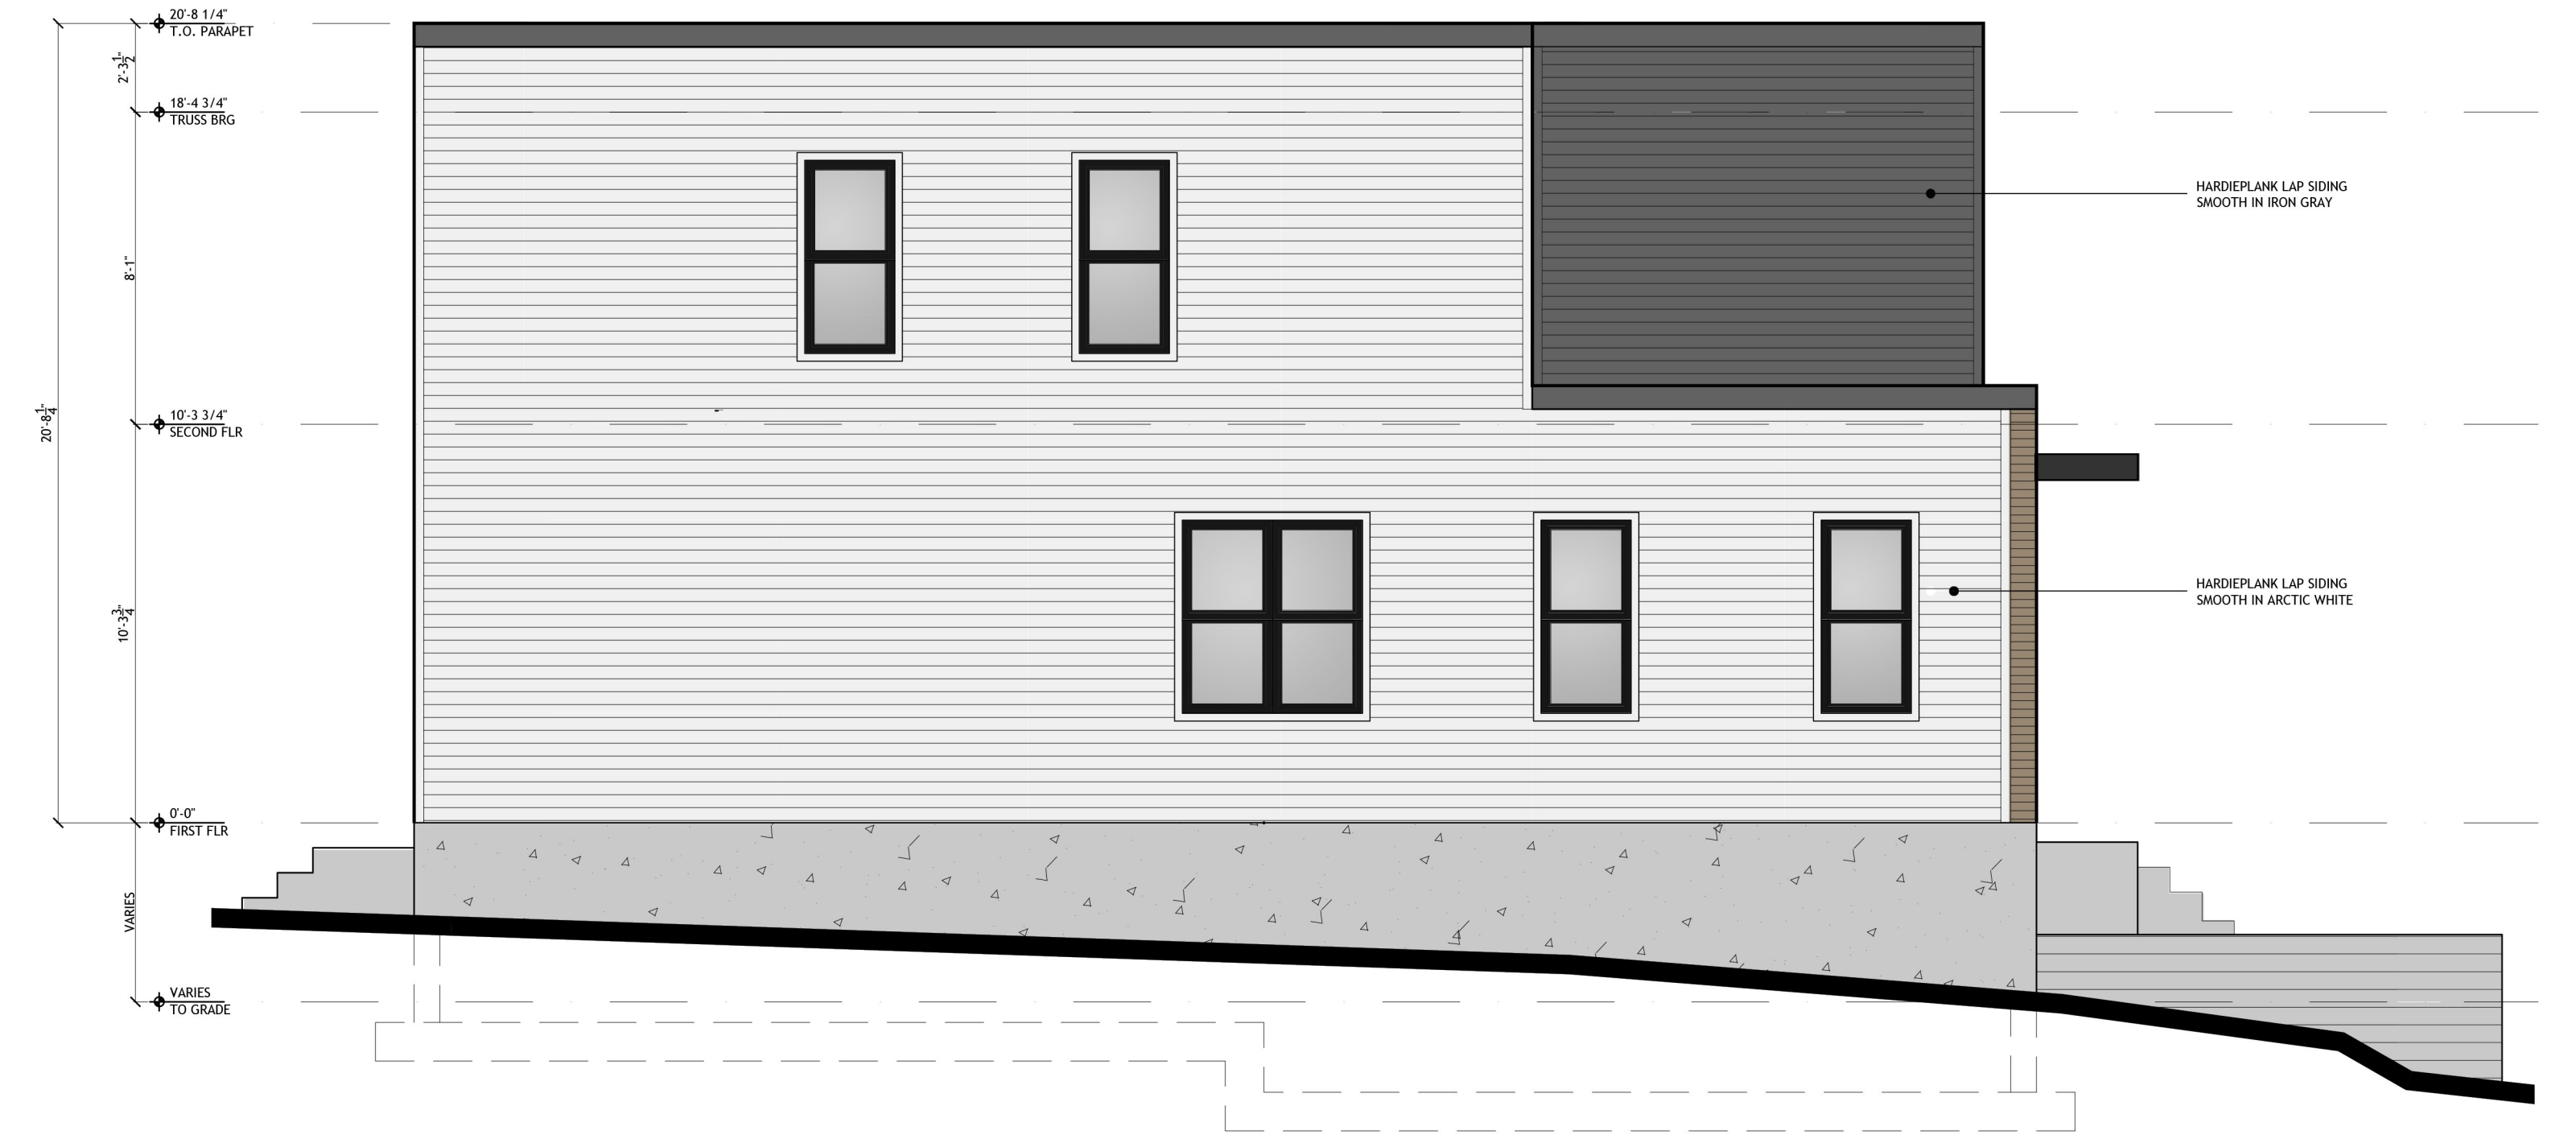

NORTH ELEVATION



EAST ELEVATION



WEST ELEVATION

ELEVATIONS

919 47TH PLACE NE DUPLEX  
CONCEPT DESIGN