



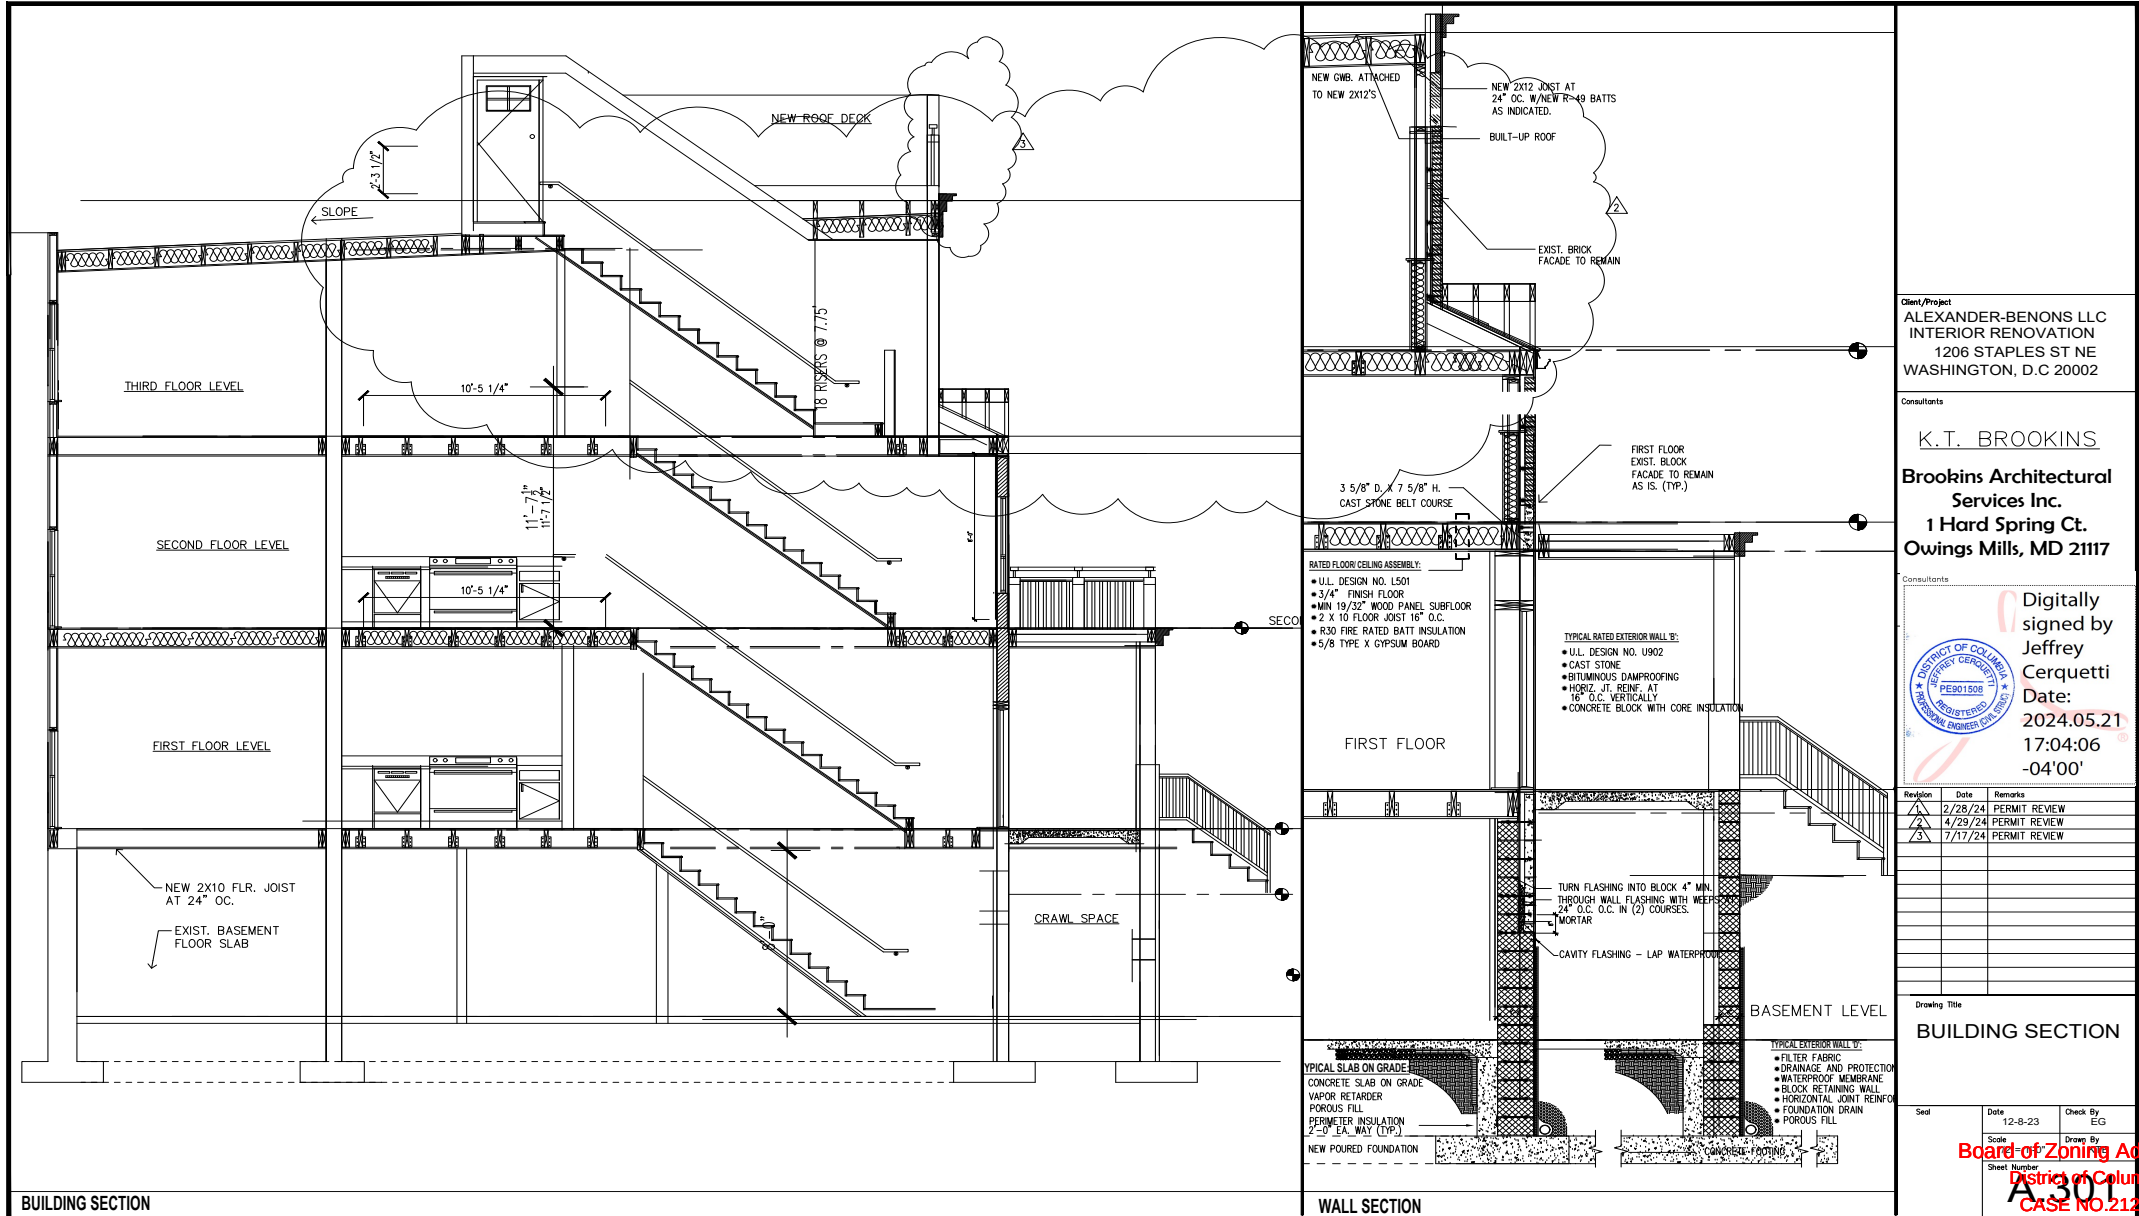

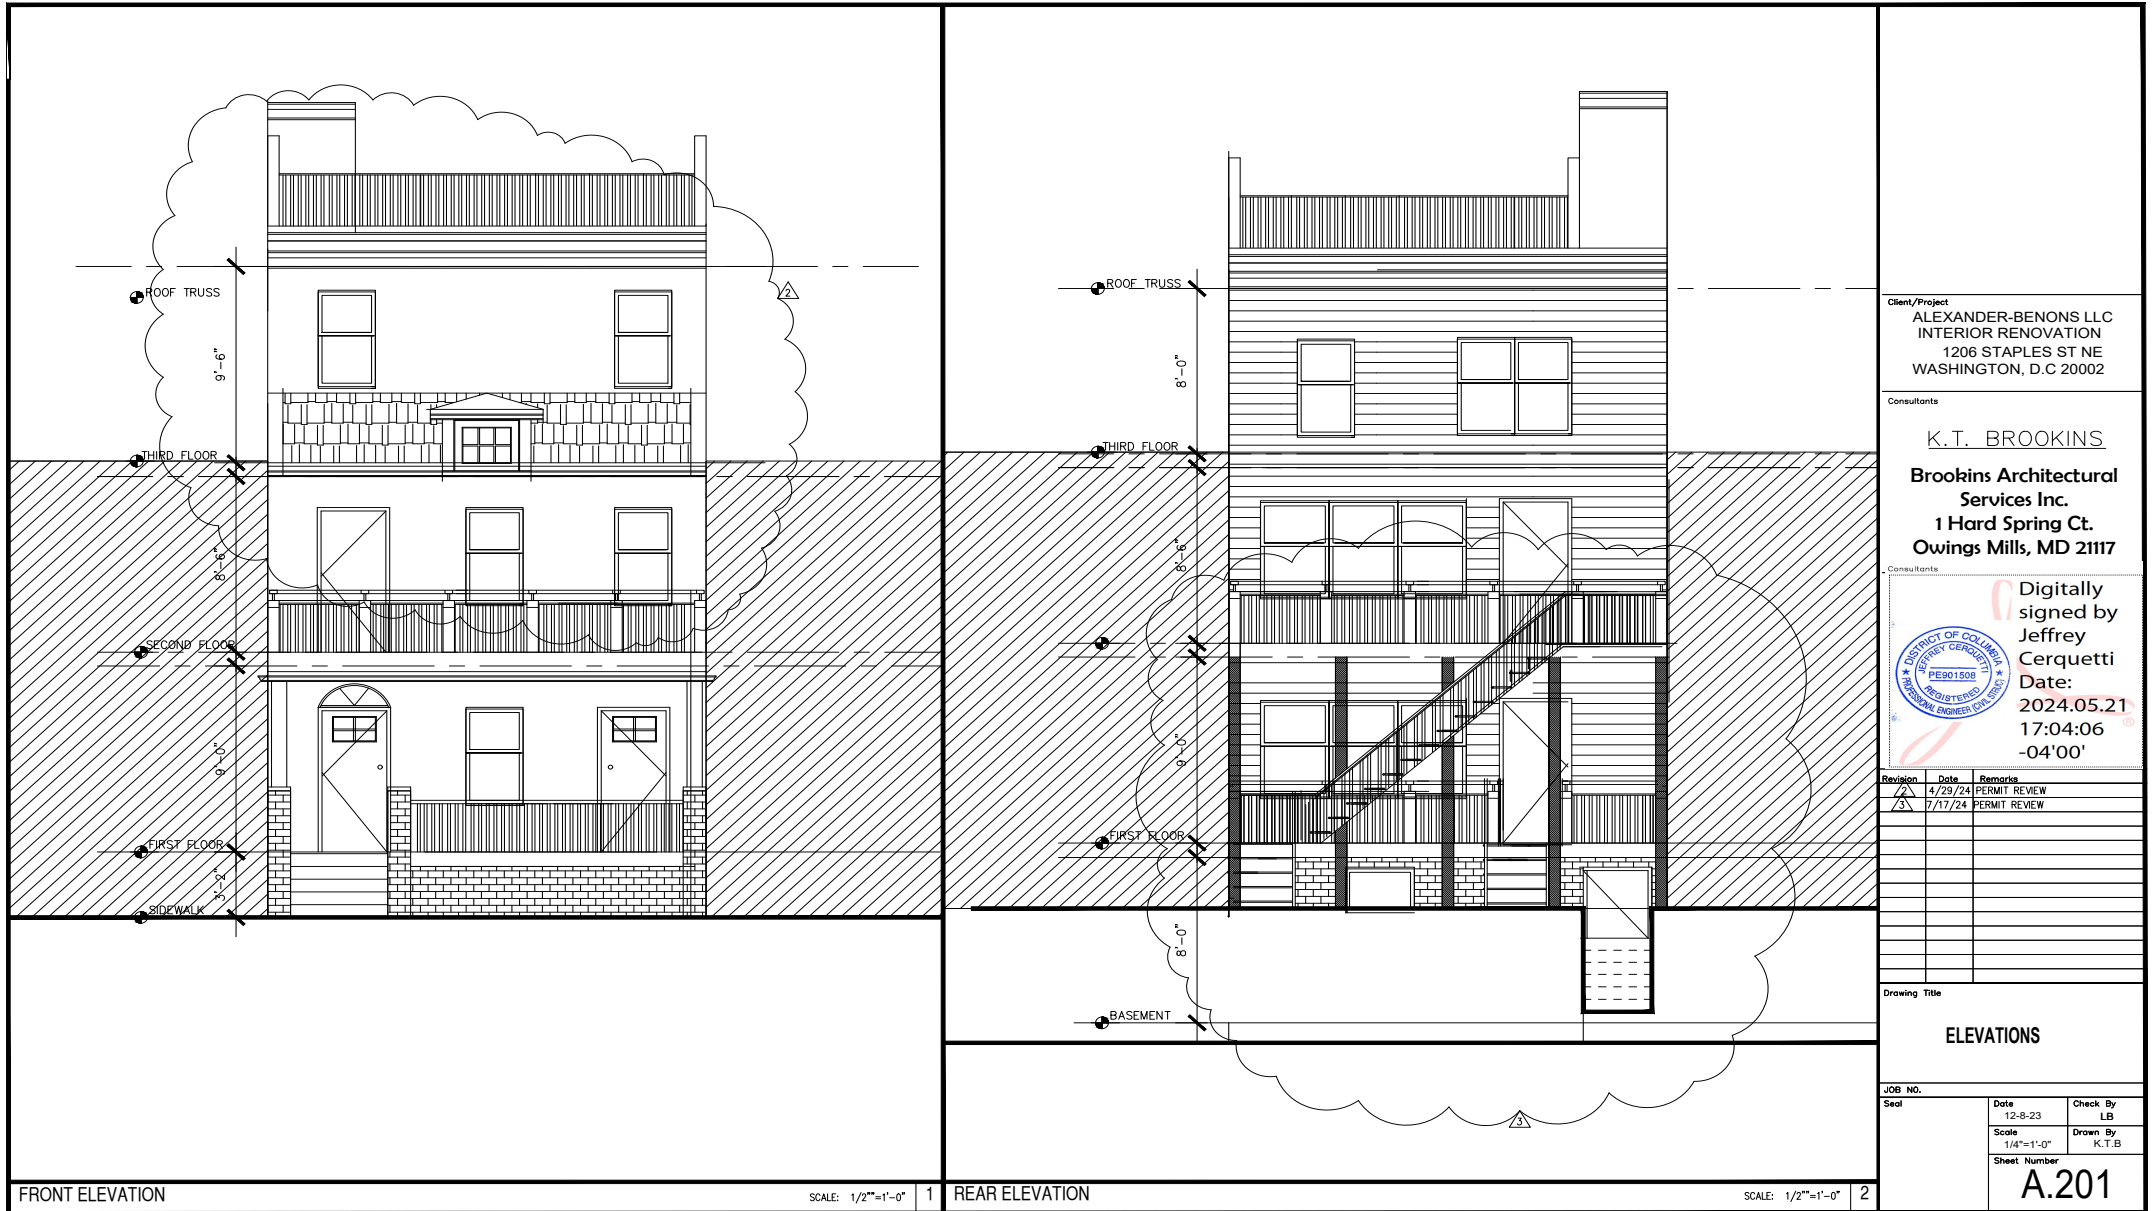

Client/Project
ALEXANDER-BENONS LLC
INTERIOR RENOVATION
1206 STAPLES ST NE
WASHINGTON, D.C 20002

Consultants
K.T. BROOKINS
Brookins Architectural
Services Inc.
1 Hard Spring Ct.
Owings Mills, MD 21117

Consultants
Digitally signed by
Jeffrey Cerquetti
Date:
2024.05.21
17:04:06
-04'00'

Revision	Date	Remarks
2	4/29/24	PERMIT REVIEW
3	7/17/24	PERMIT REVIEW

Drawing Title
ELEVATIONS

JOB NO.	Date	Check By
Seal	12-8-23	LB
Scale	1/4"=1'-0"	Drawn By
Sheet Number		K.T.B
A.201		

