




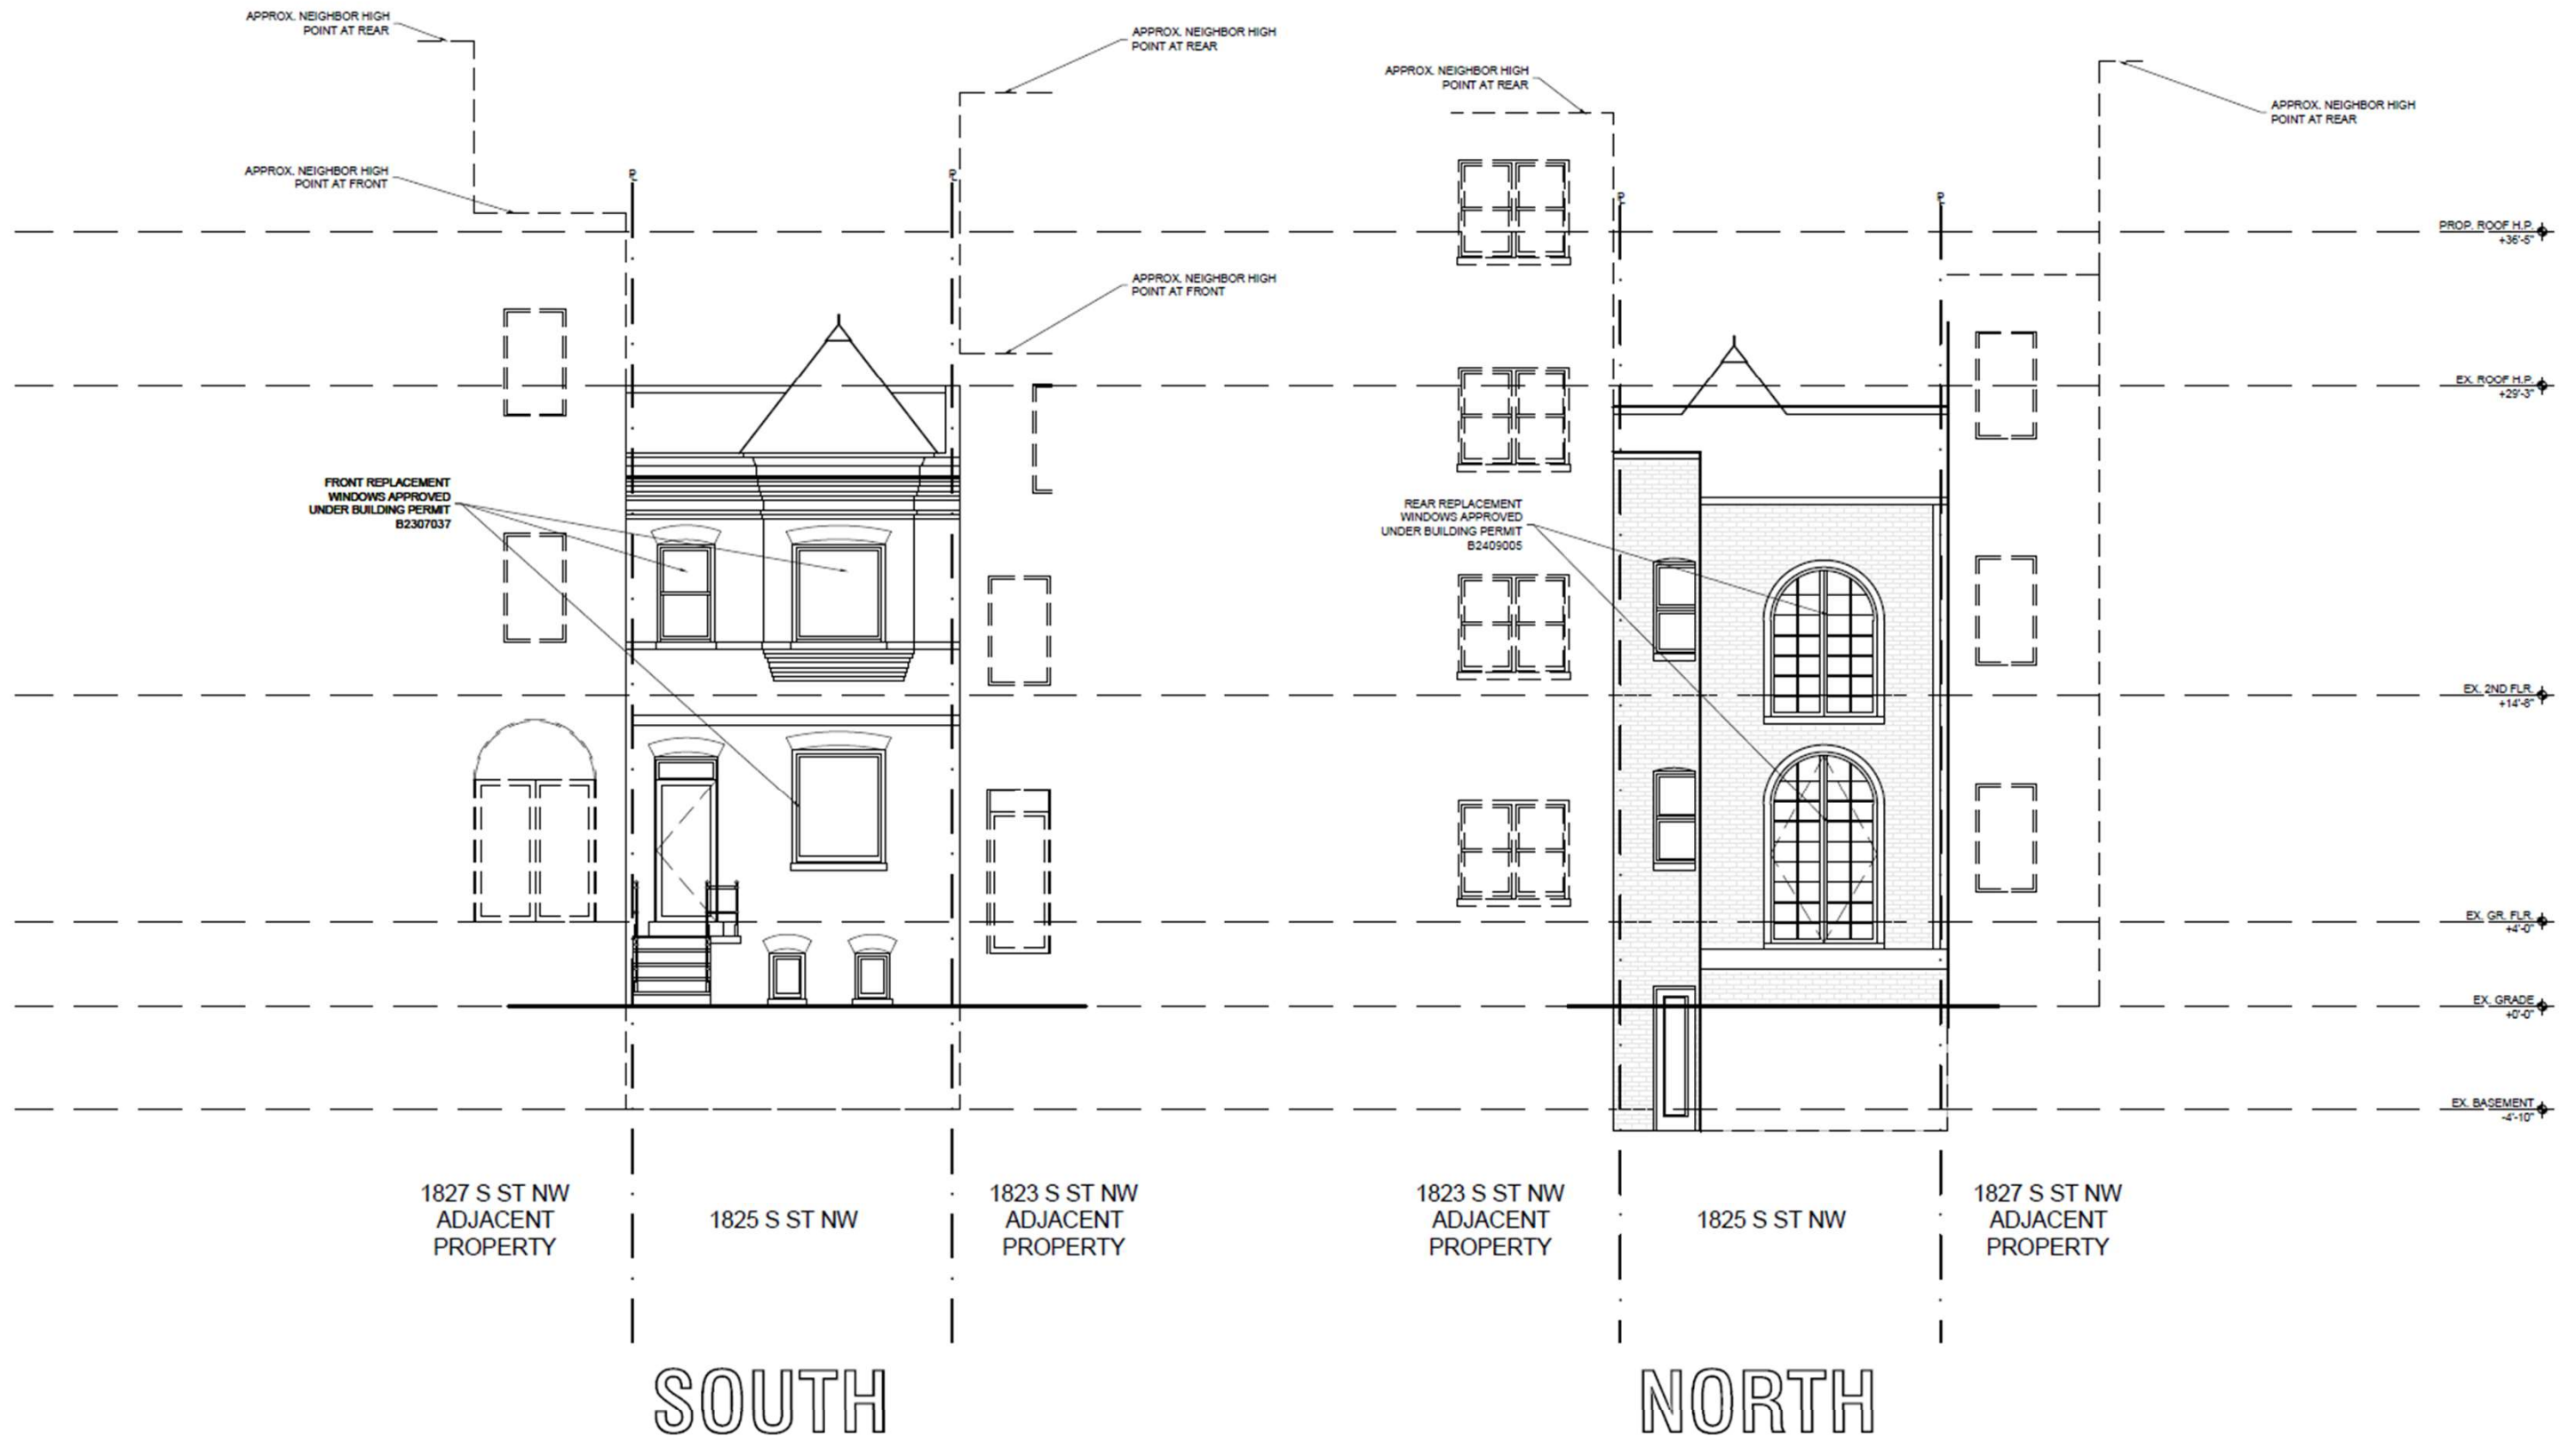

EXISTING NORTH/SOUTH ELEV.

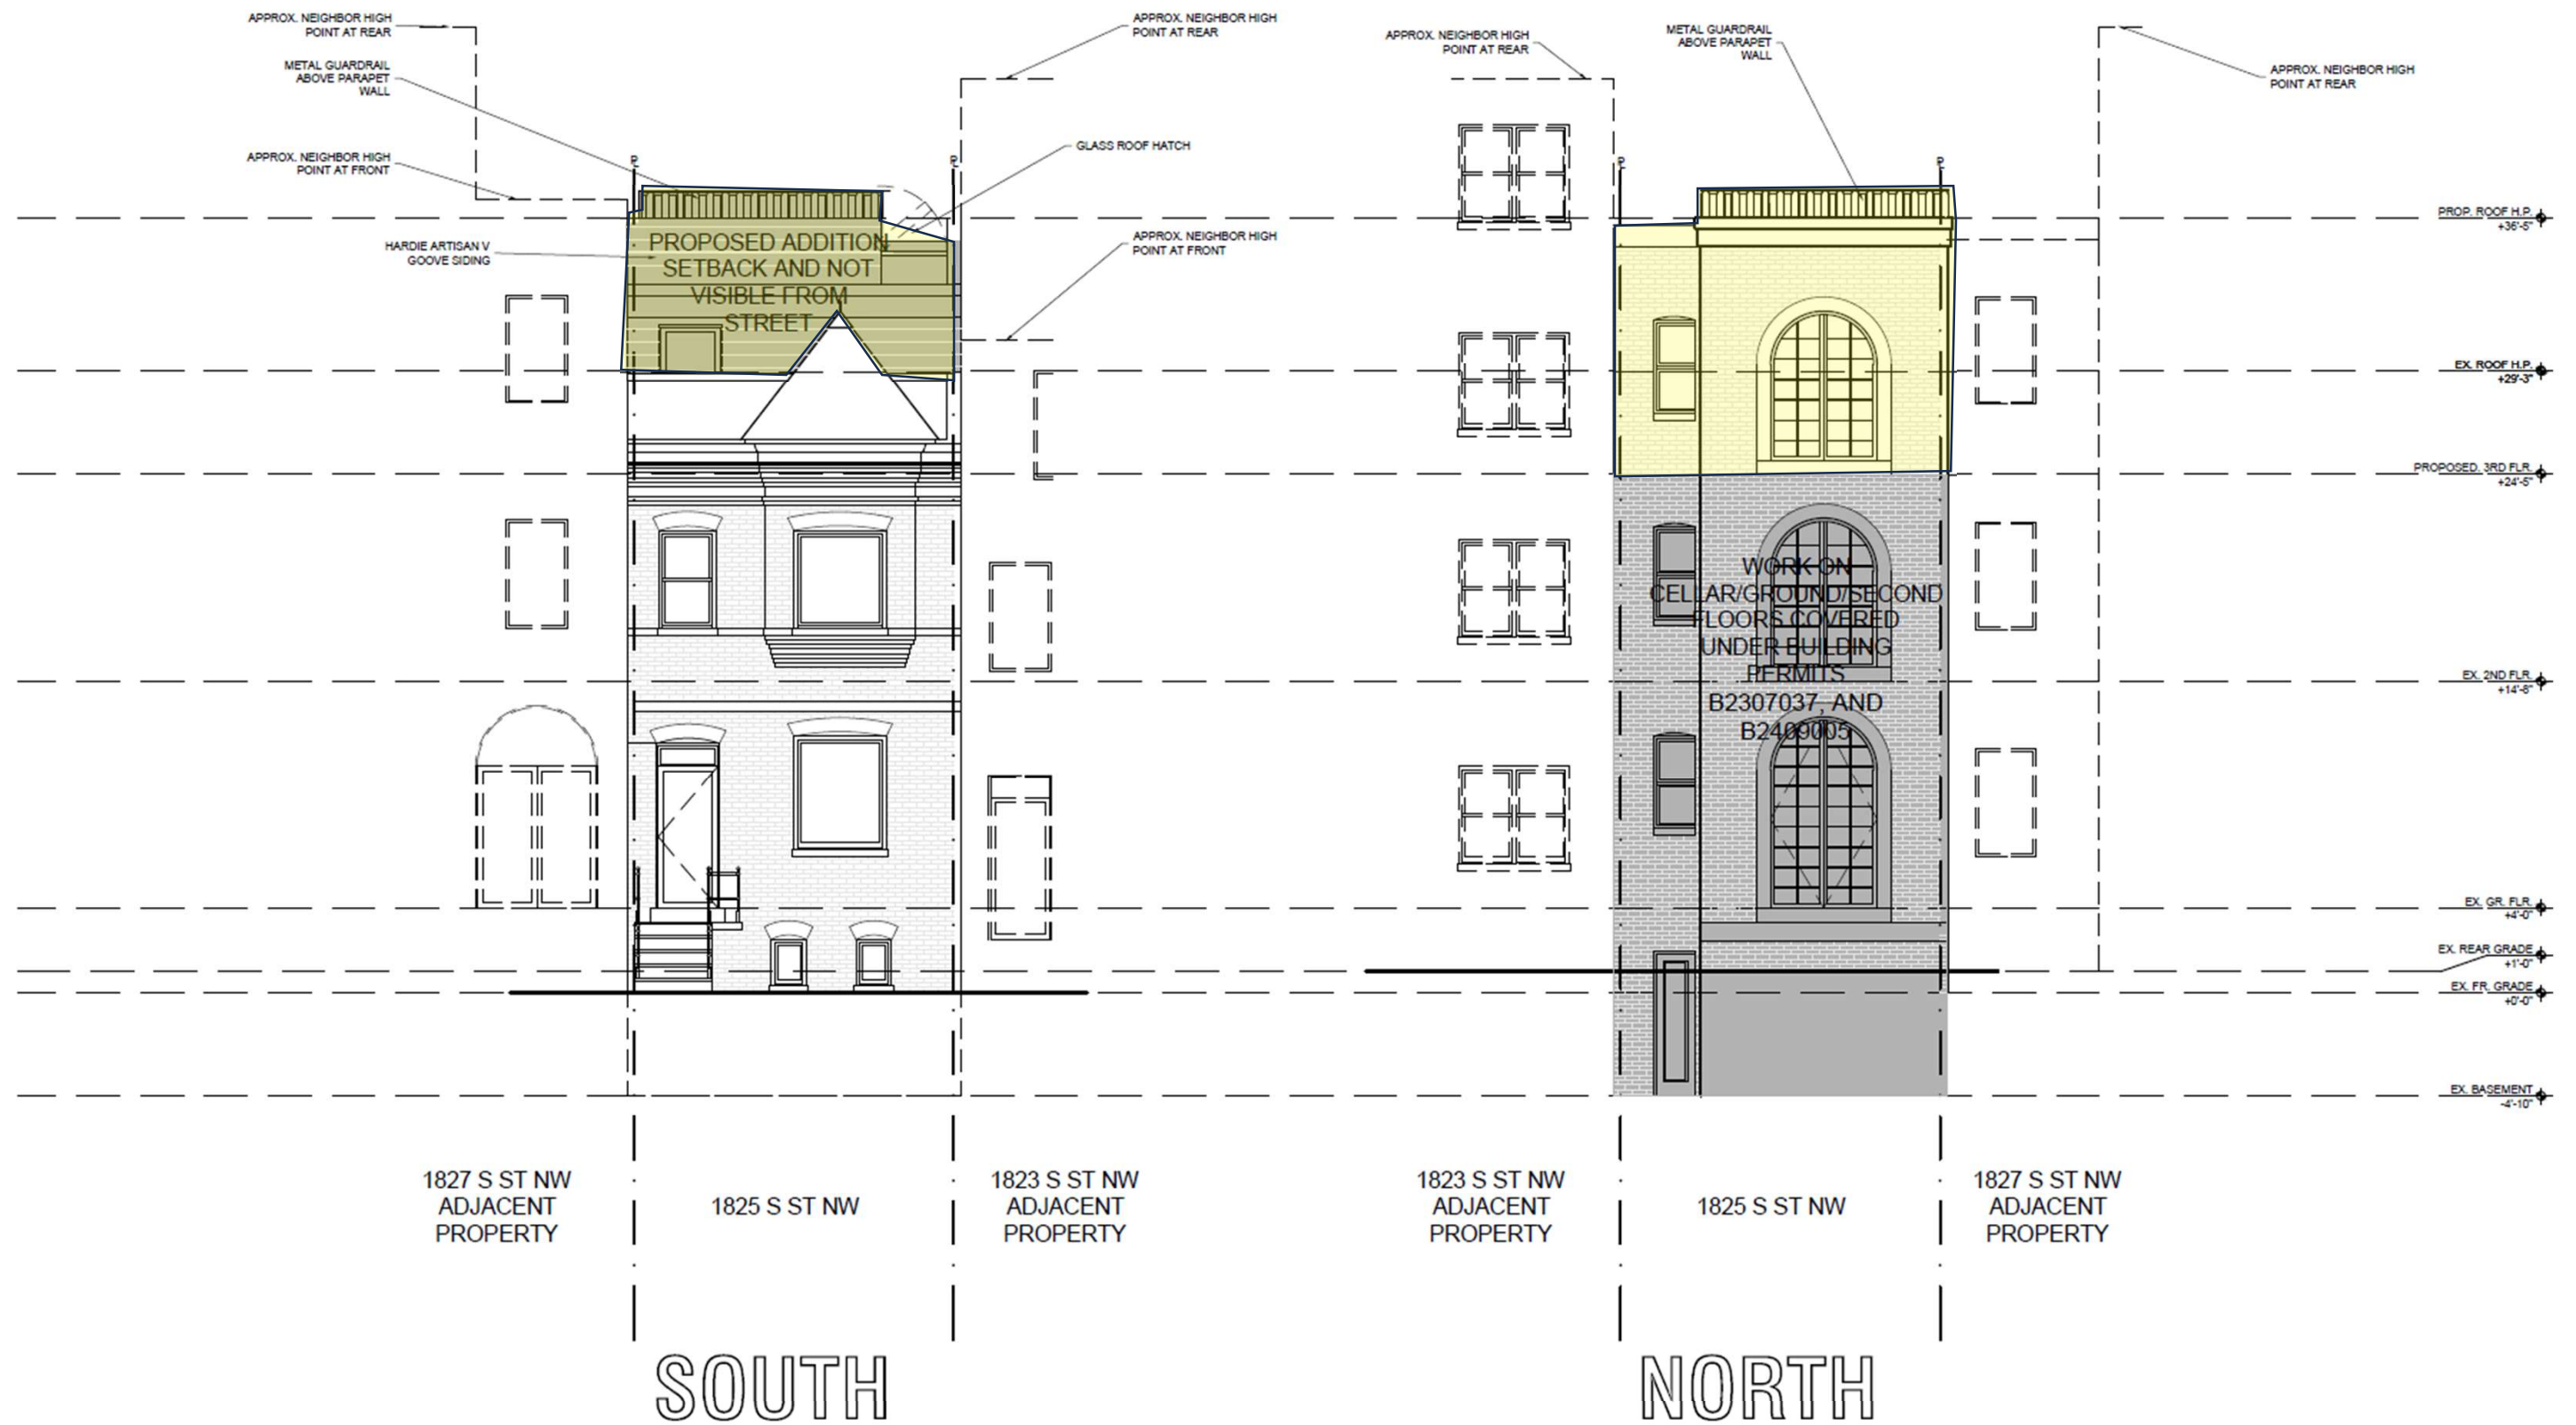

PROPOSED NORTH/SOUTH ELEV.

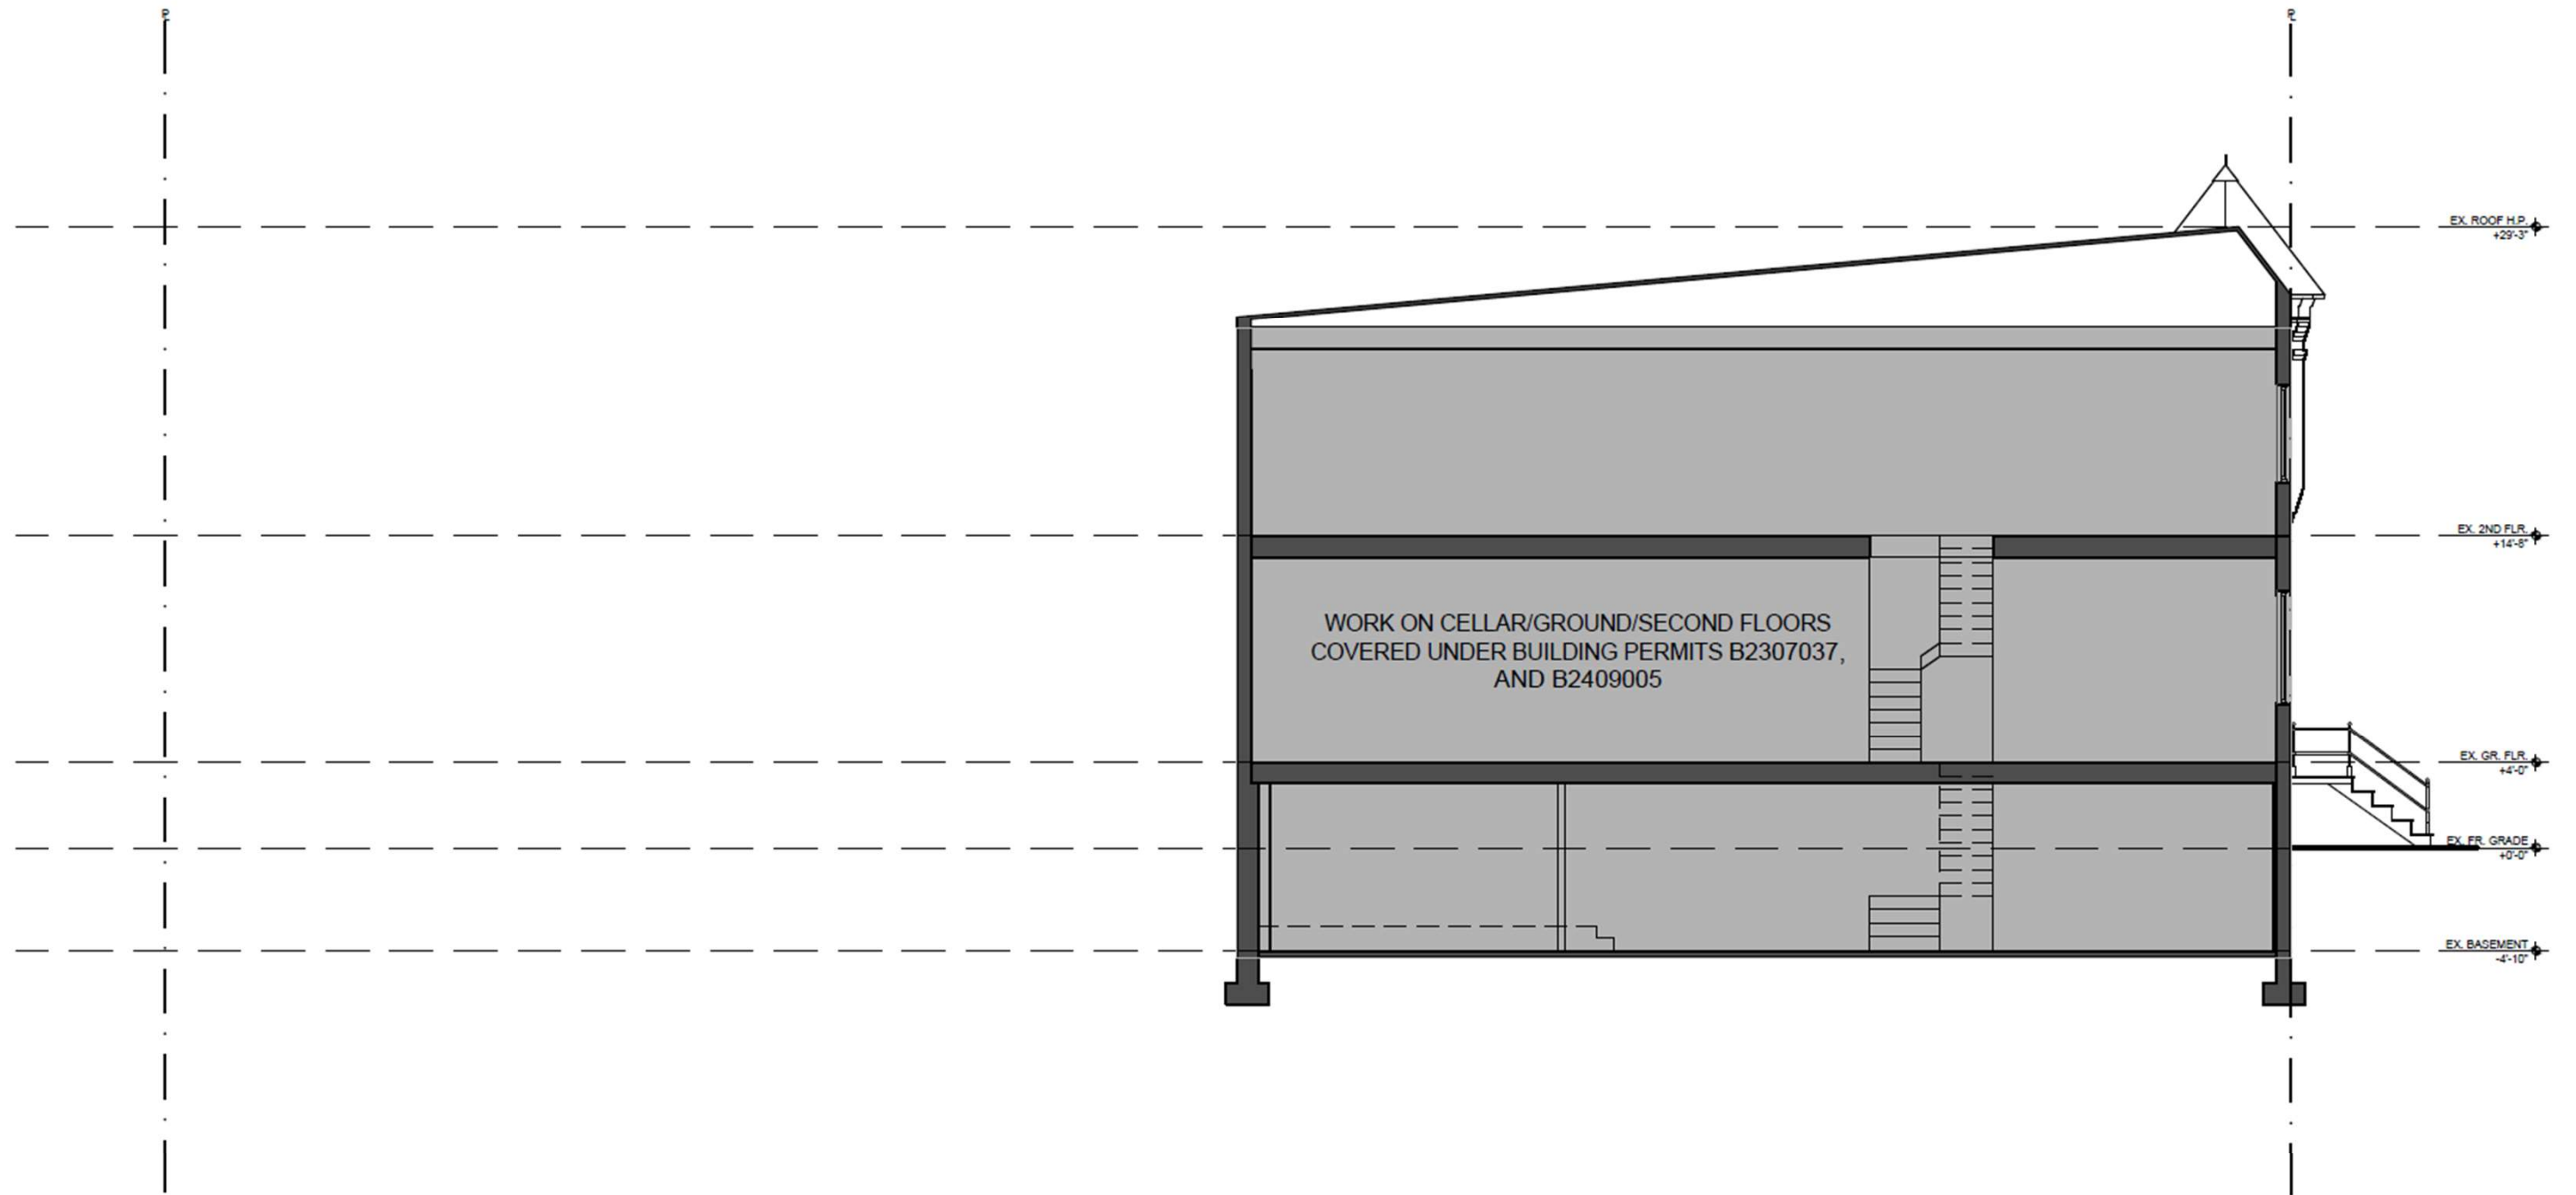


EXISTING


1825 S St NW | Historic/Zoning Review Presentation | October 2024


existing section
1/8" = 1'-0"

10

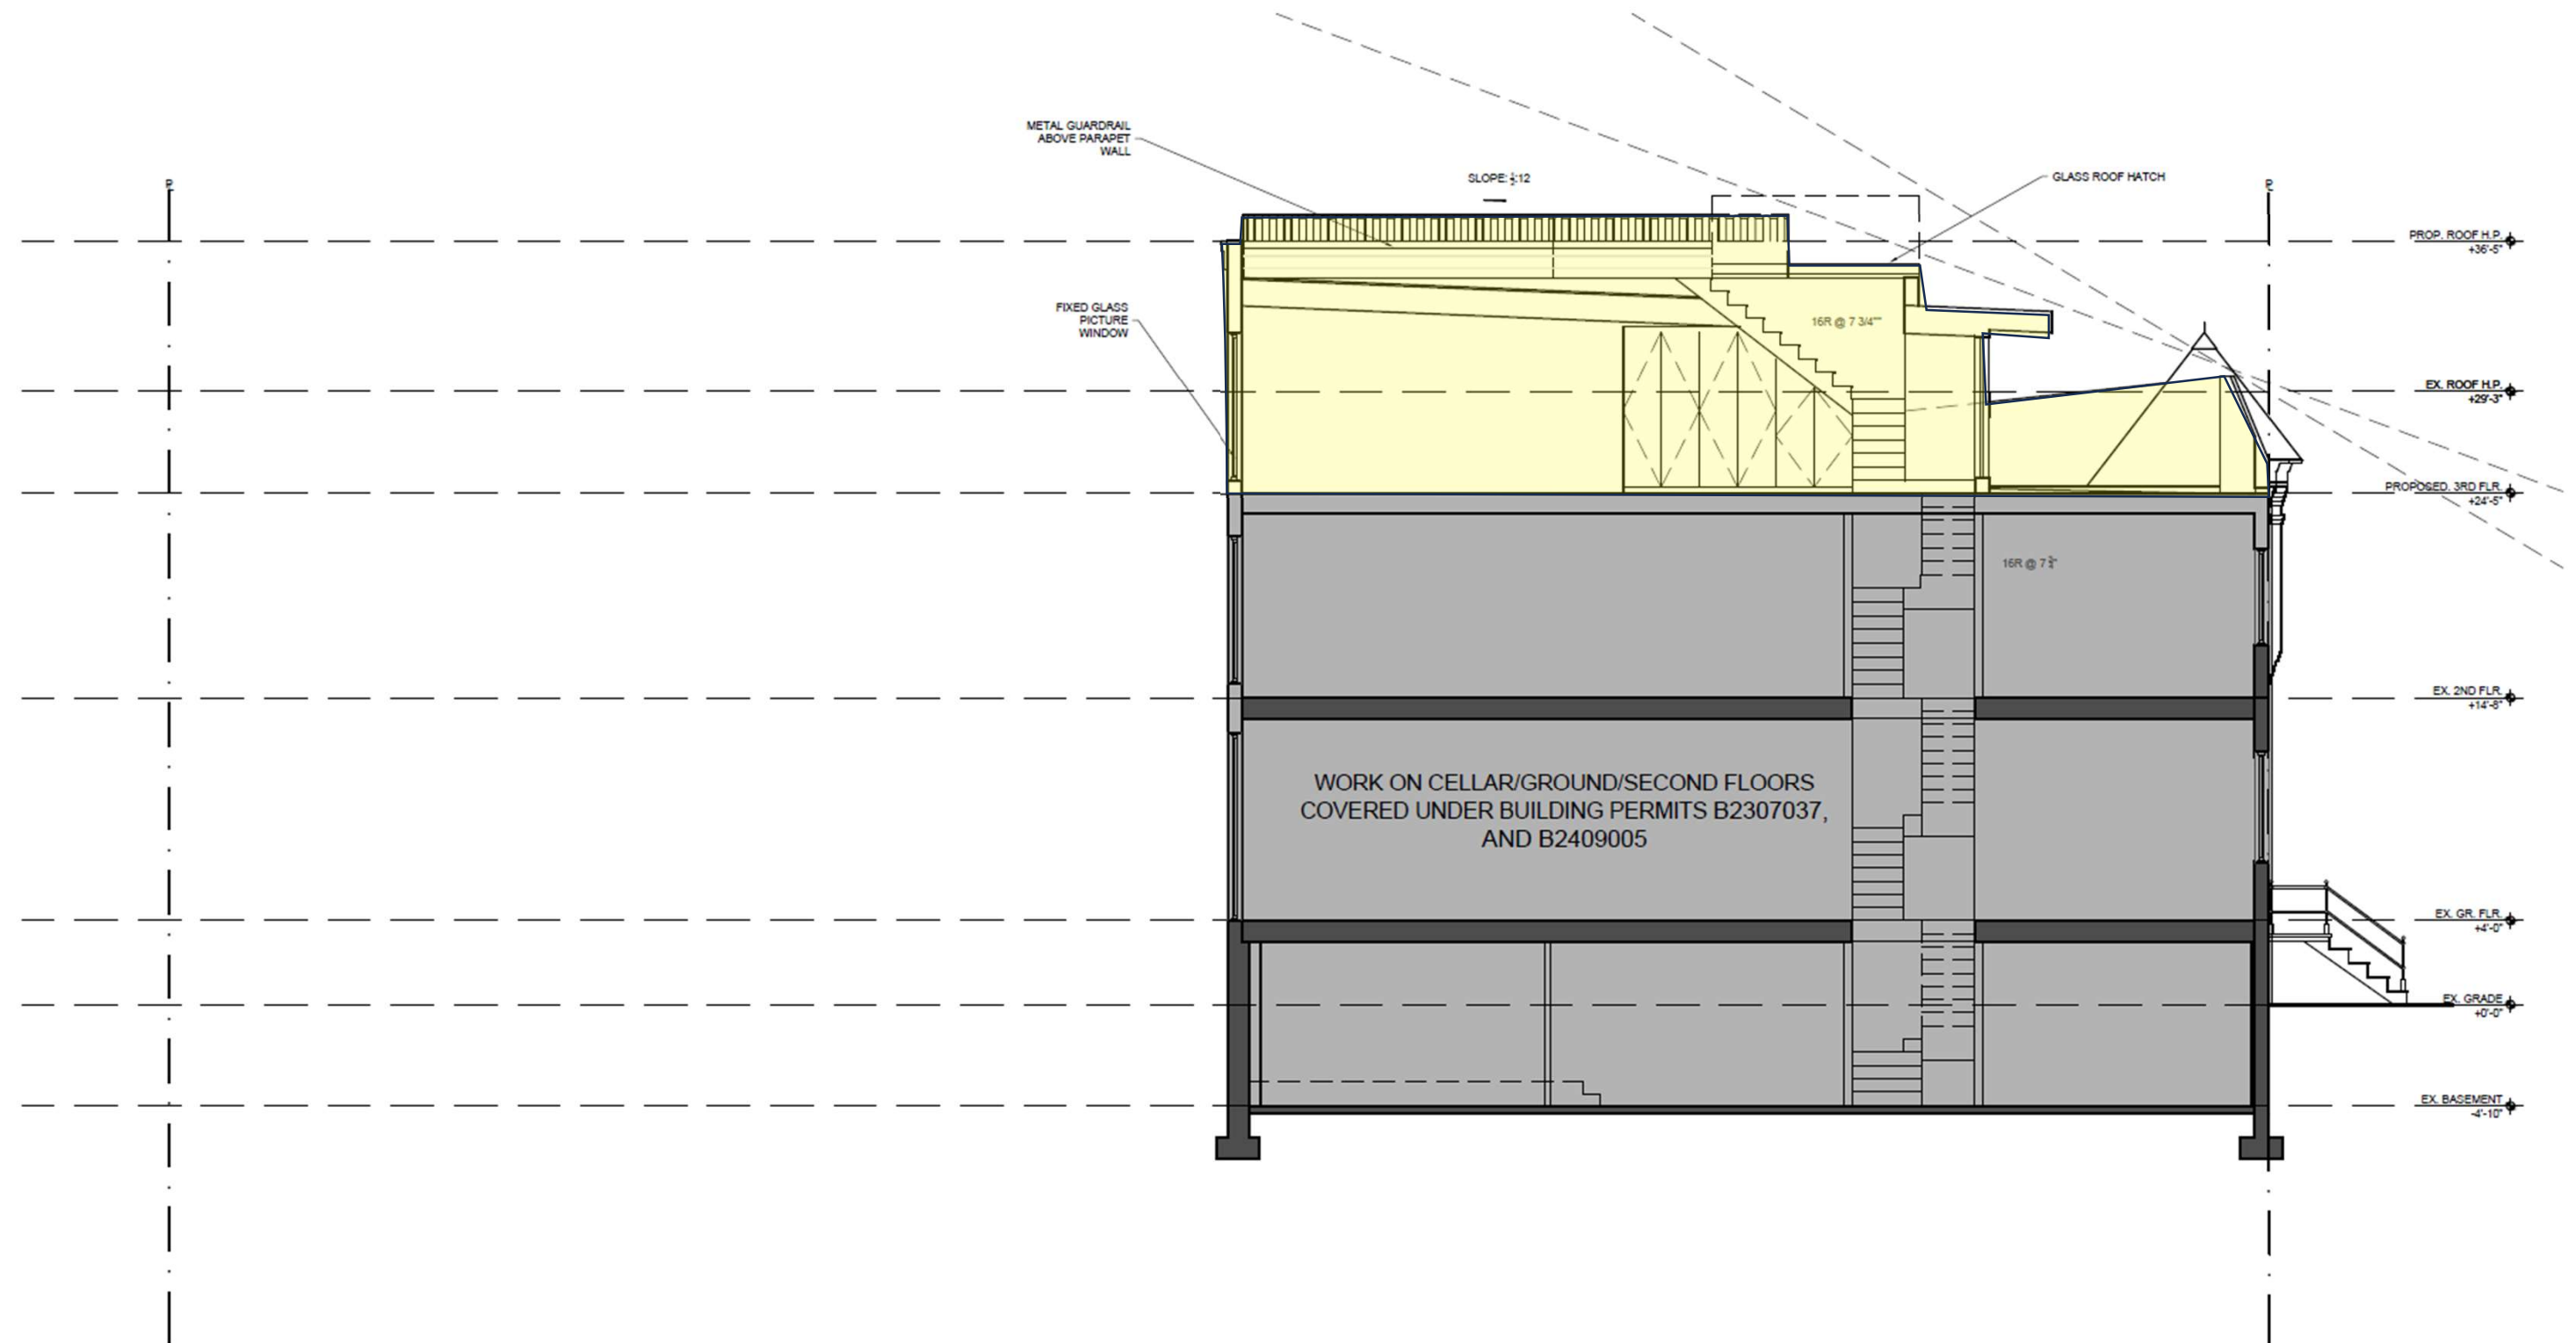


PROPOSED SECTION

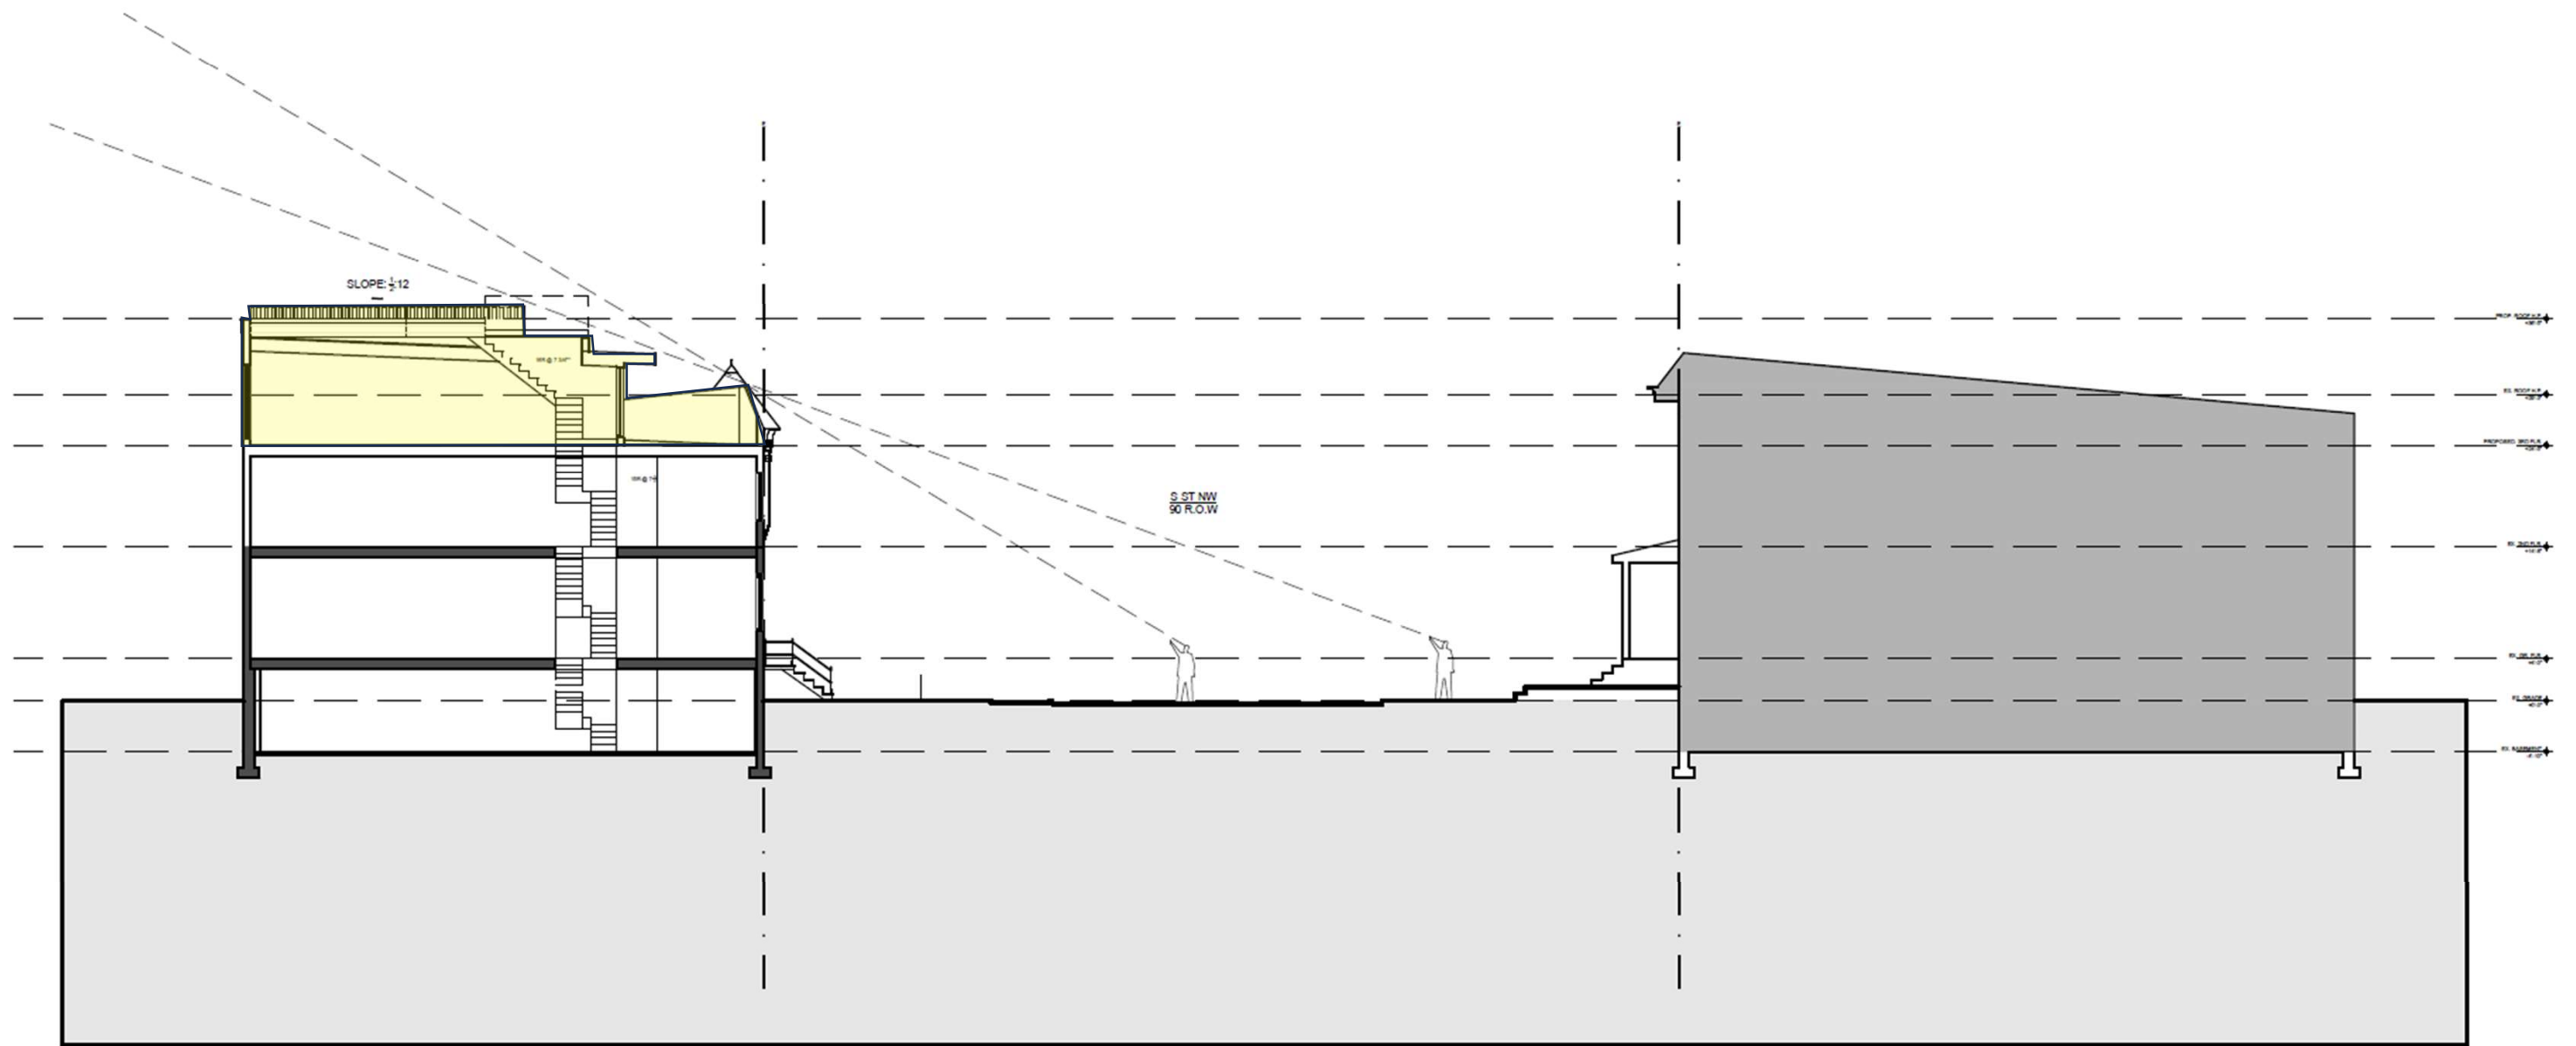


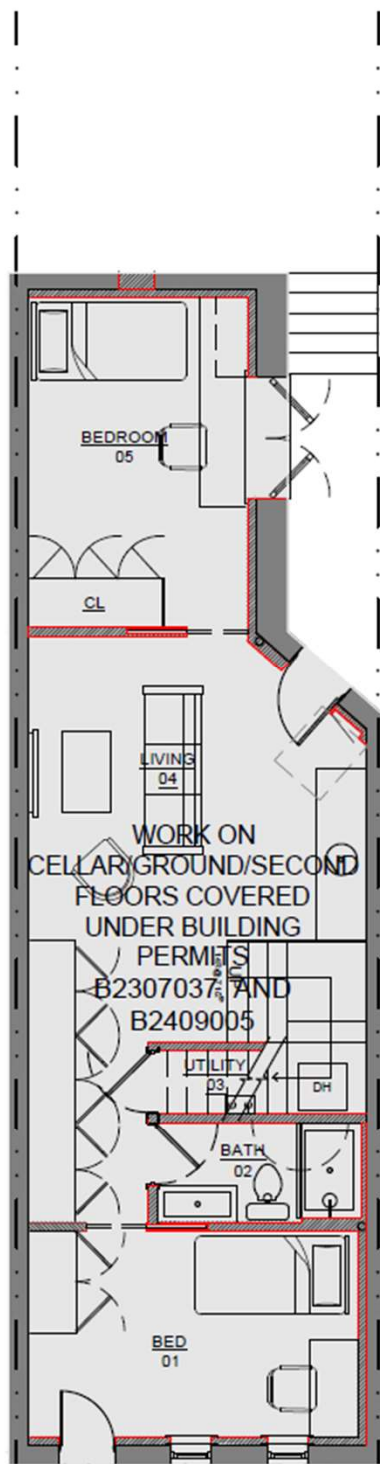


00

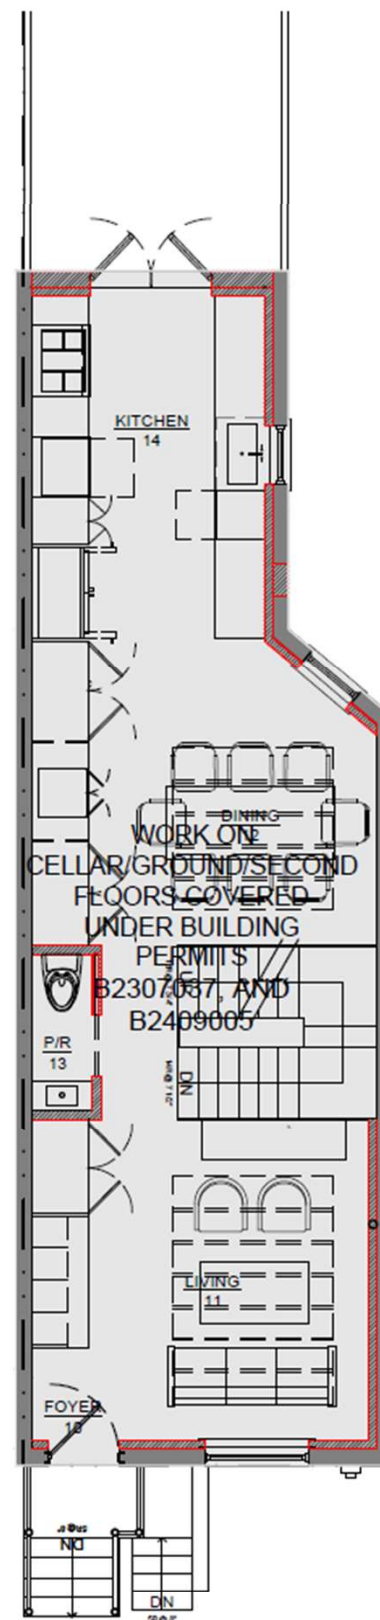


01

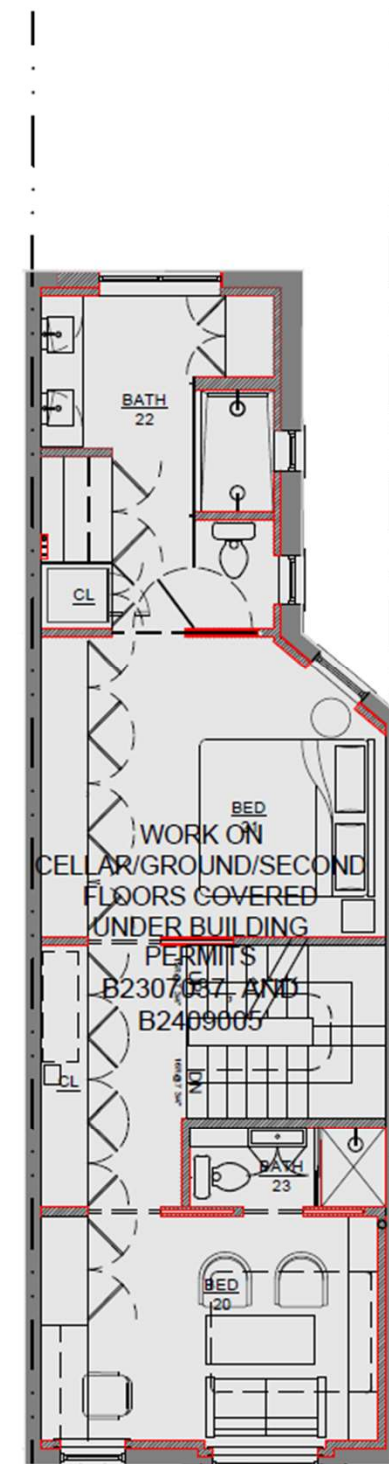

02

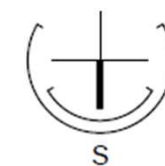

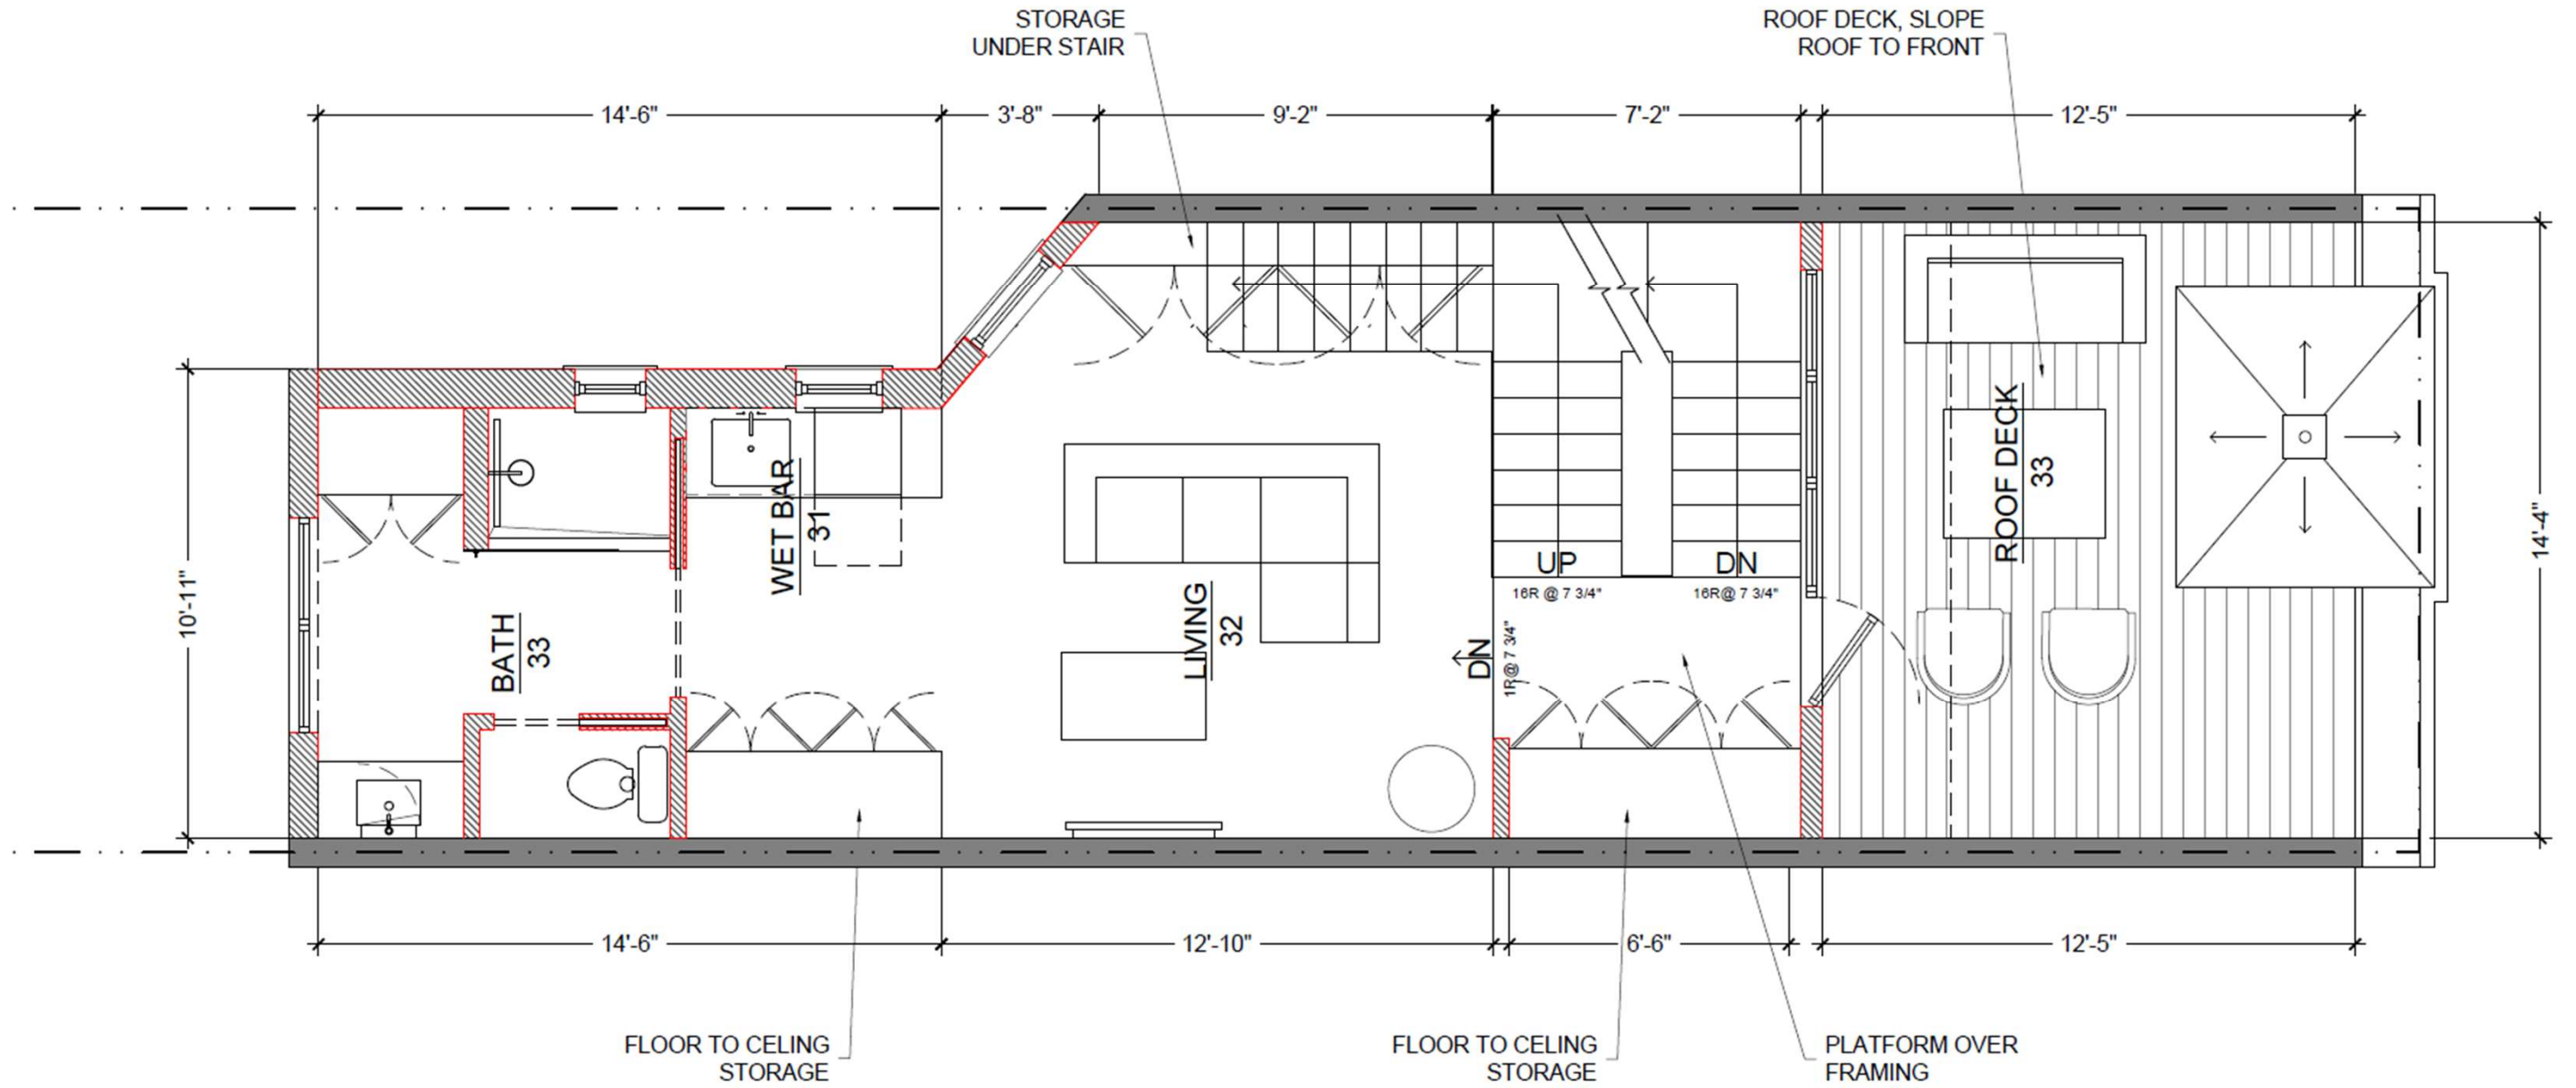

ROOF DECK

