



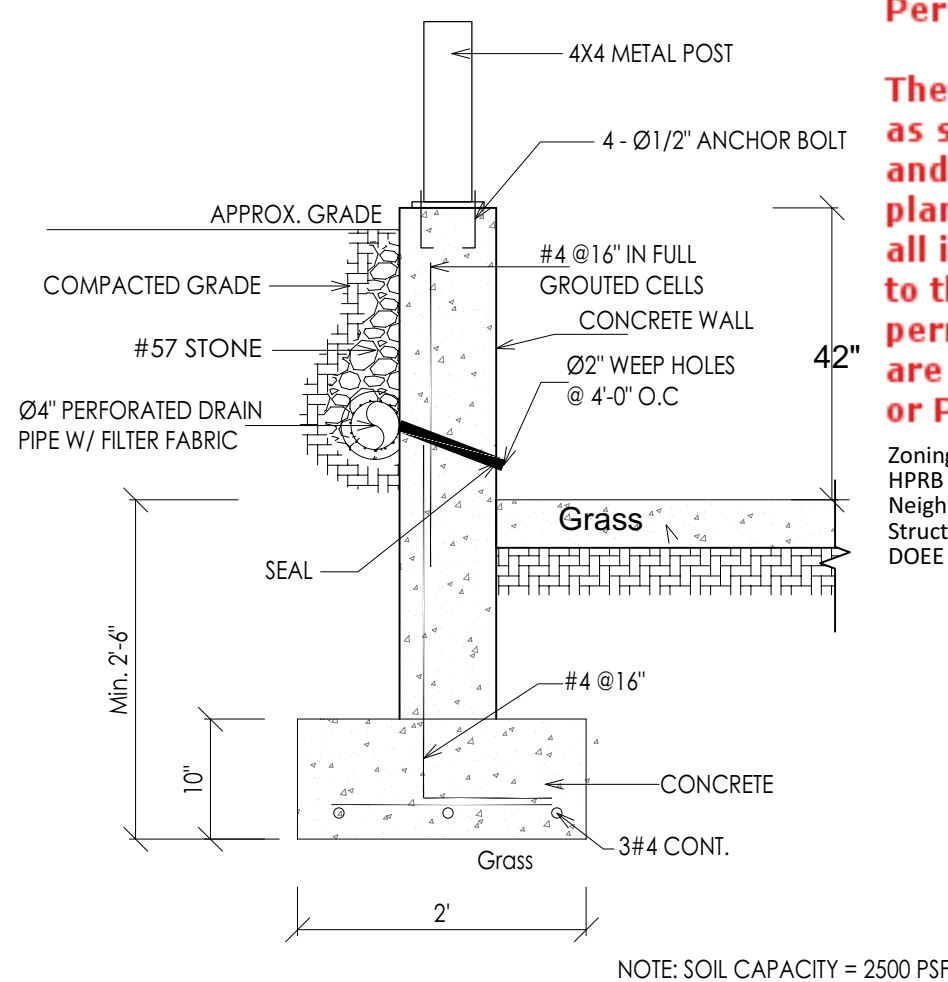

NEW RETAINING WALL
SECTION A
ESC.: 1/2"=1'-0"

EXISTING CONCRETE WALK

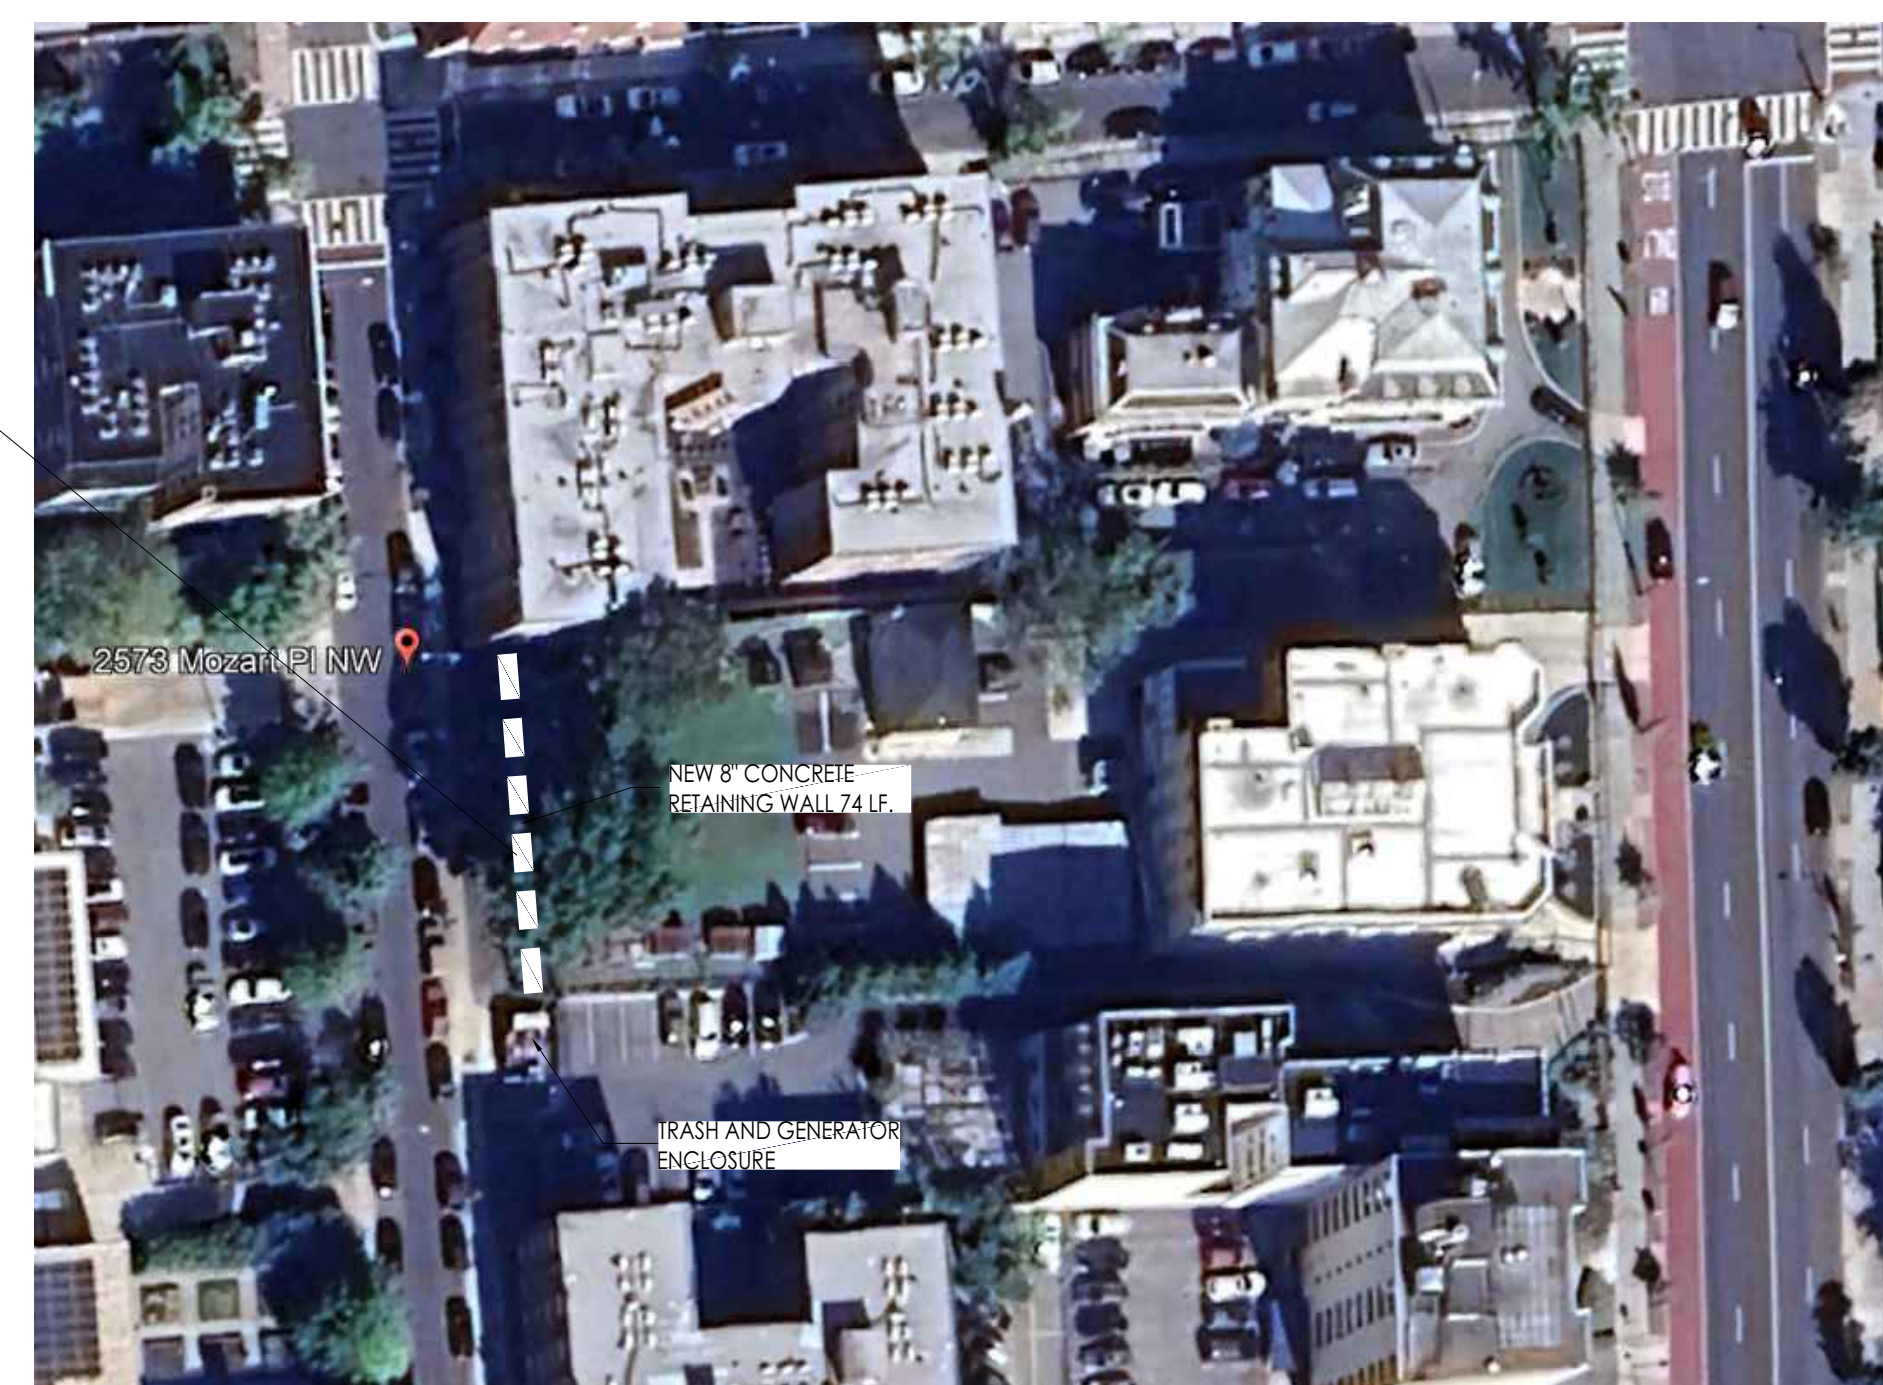

NO.	DESCRIPTION	BY	DATE:
A	DESIGN PERMIT SET		02/06/2024

SHEET TITLE:

NEW RETAINING WALL

PROJECT DESCRIPTION:

2630 16th St
NW, Washington, DC 20009

DATE:

02/06/2024

SCALE:


N/S

SHEET:

G100



6'H X 8'W STRONGHOLD IRON FENCE PANEL
SIGNATURE GRADE - STYLE #1: CLASSIC

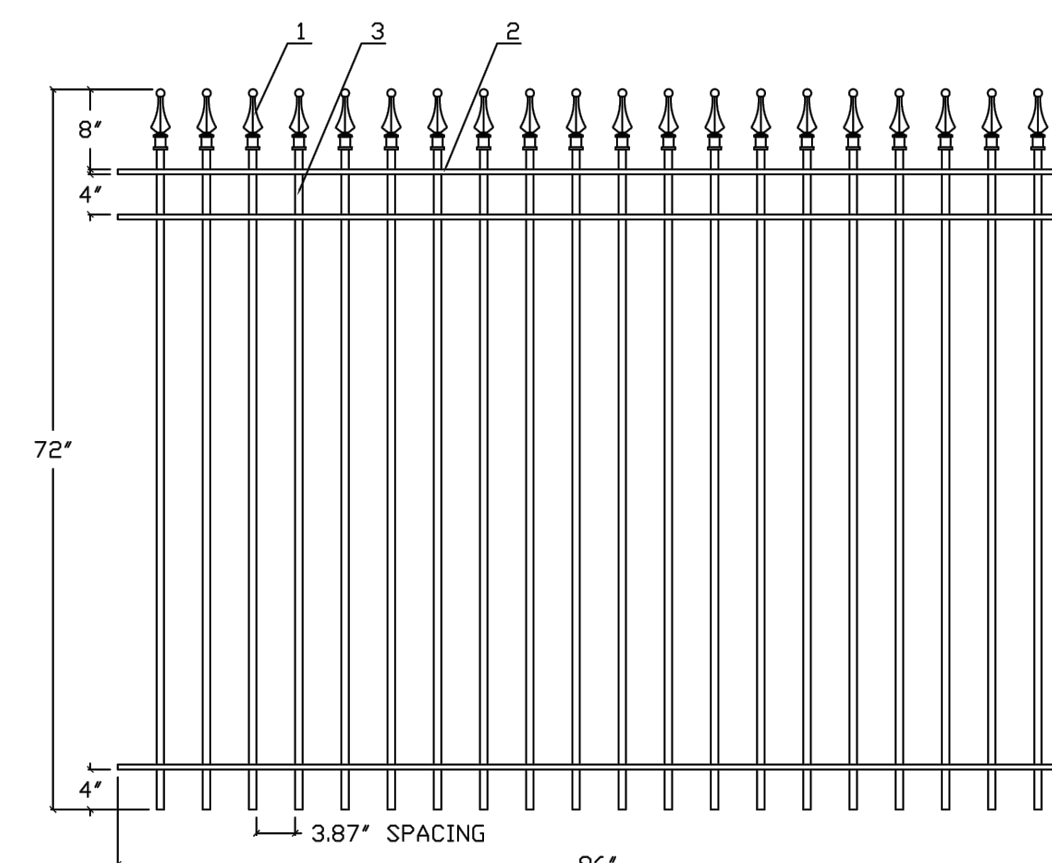

NO.	MATERIAL	QTY
1	CAST IRON FINIAL	20
2	1 1/2"X1/2"X1/8"	3
3	3/4"X3/4"X16ga	20

TP0608-3C