





9:00 AM

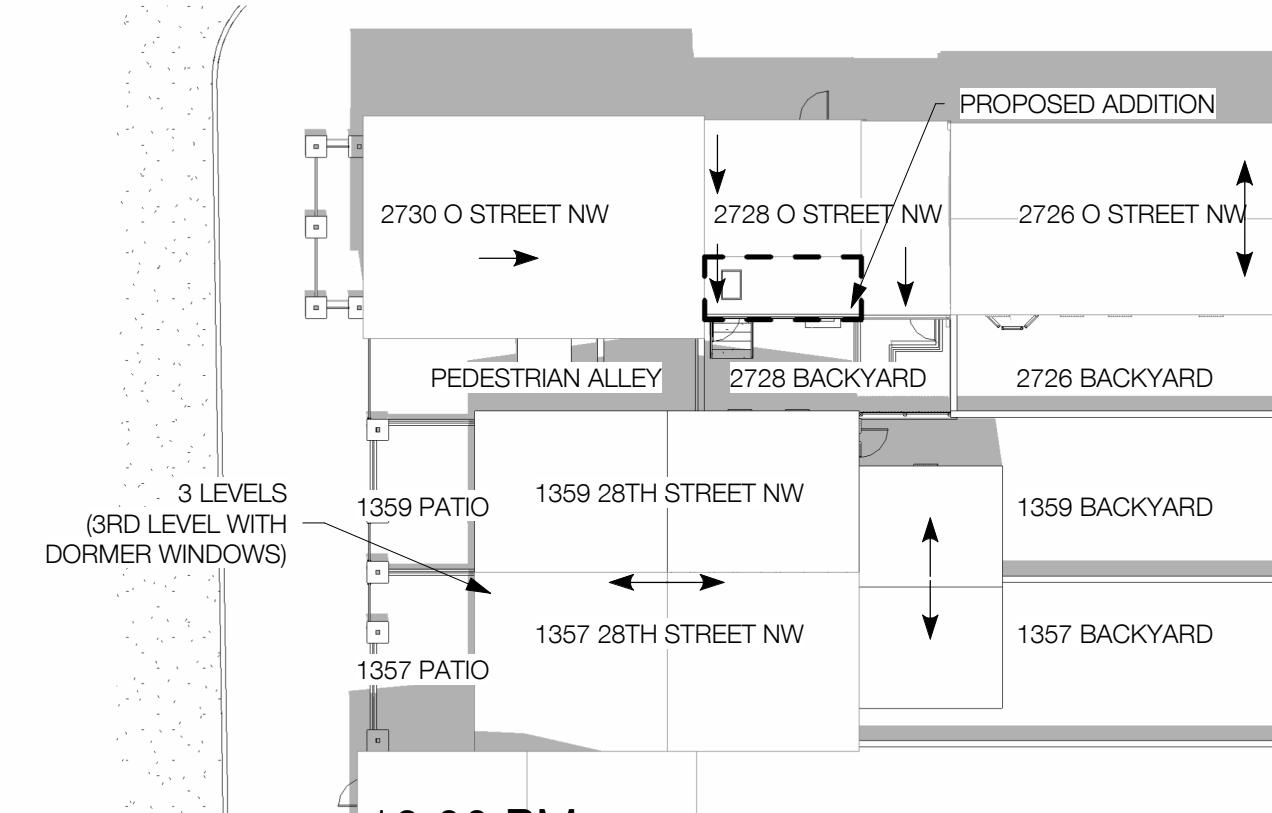

12:00 PM

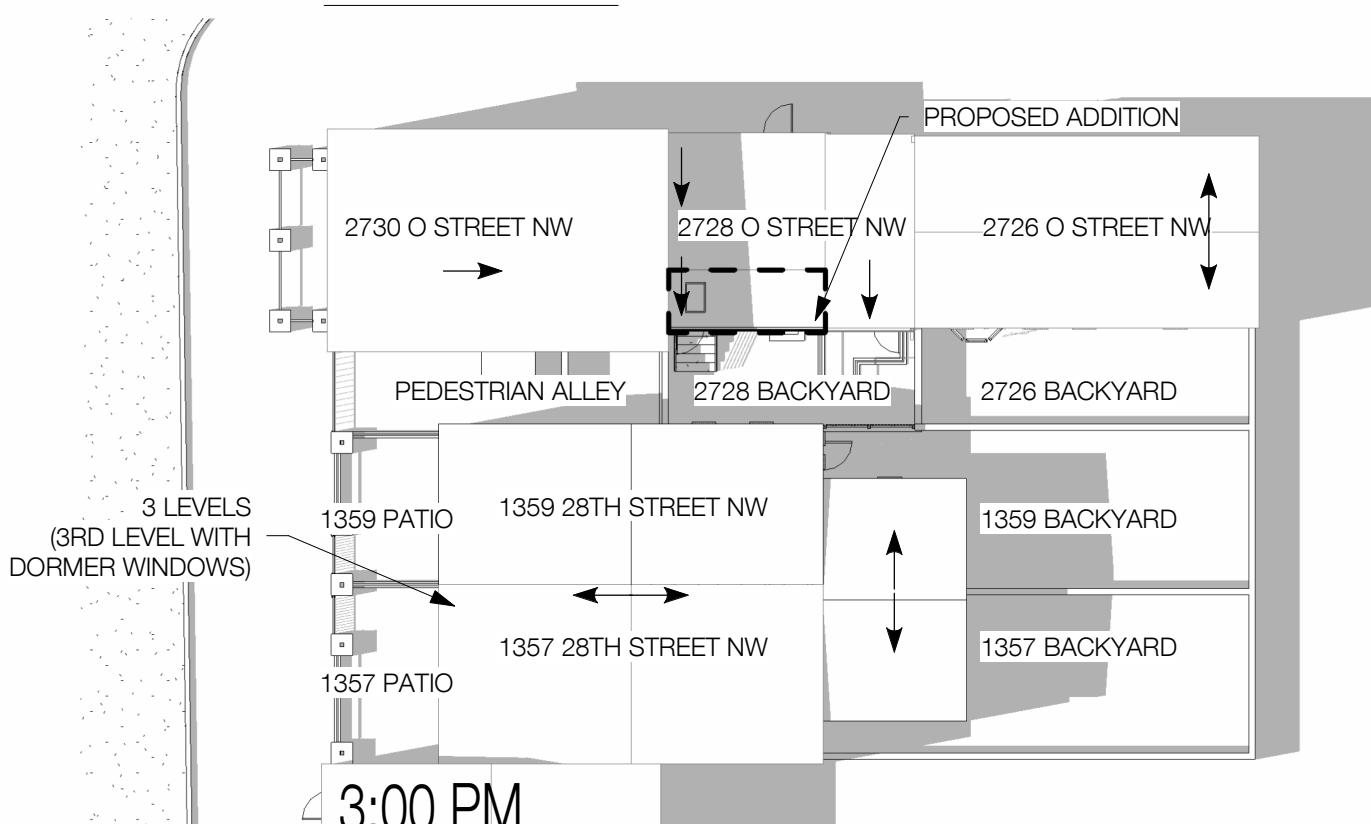

3:00 PM

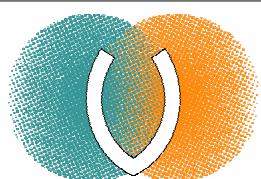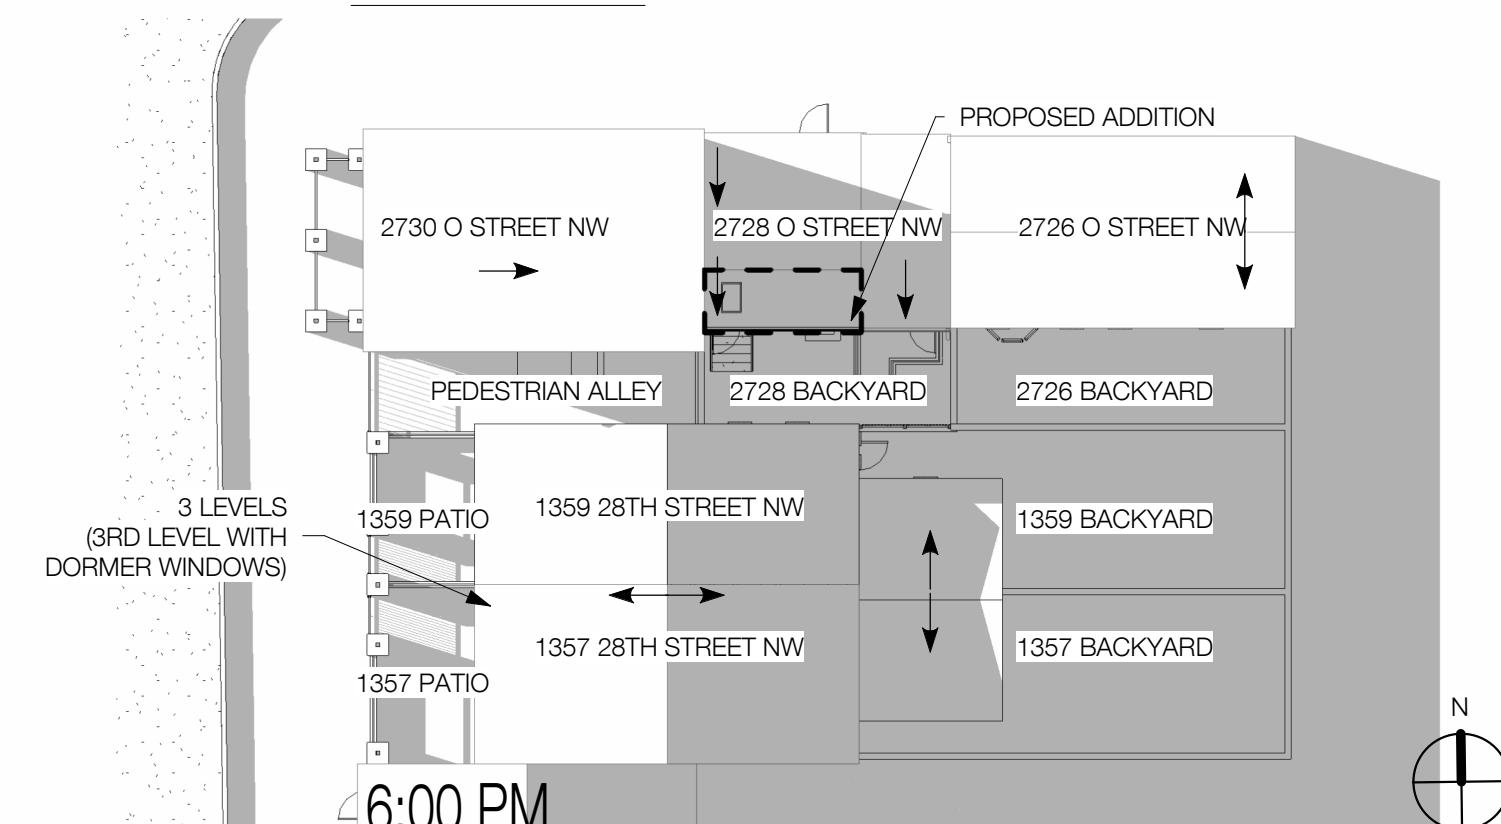


A-400

12.03.2024
BZA SUBMISSION SET
© VEN STUDIO, LLC


SUN STUDY - SUMMER SOLSTICE

O STREET RESIDENCE
2728 O STREET NW
WASHINGTON, DC 20007


Board of Zoning Adjustment
District of Columbia
CASE NO.21262
EXHIBIT NO.13

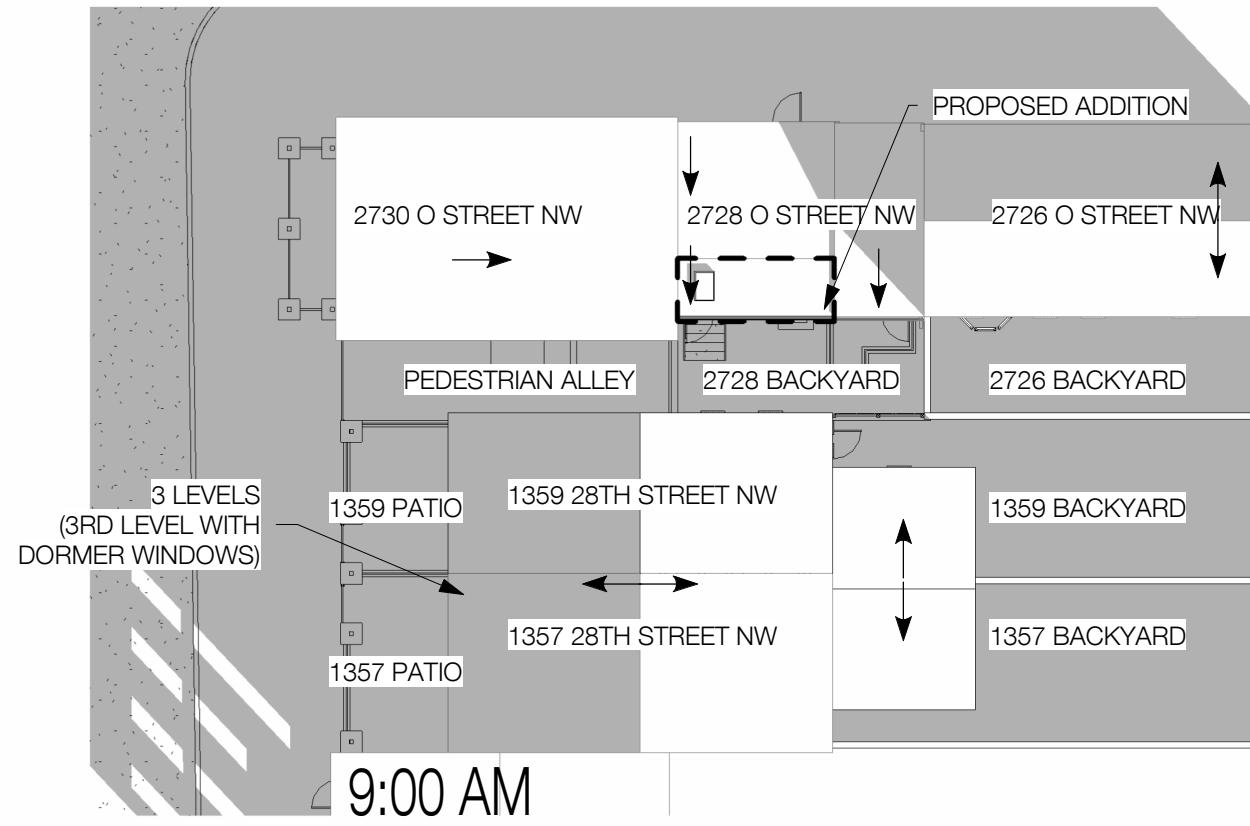



9:00 AM

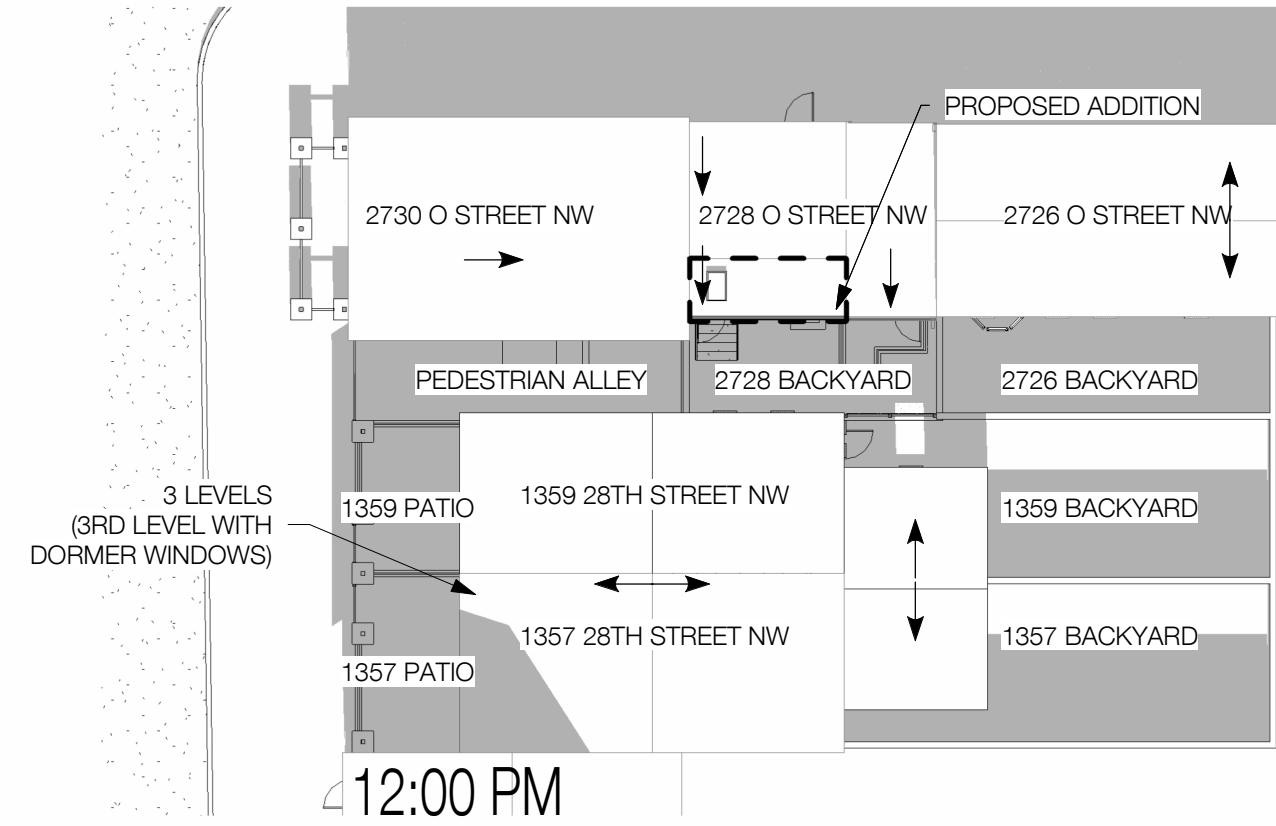

12:00 PM

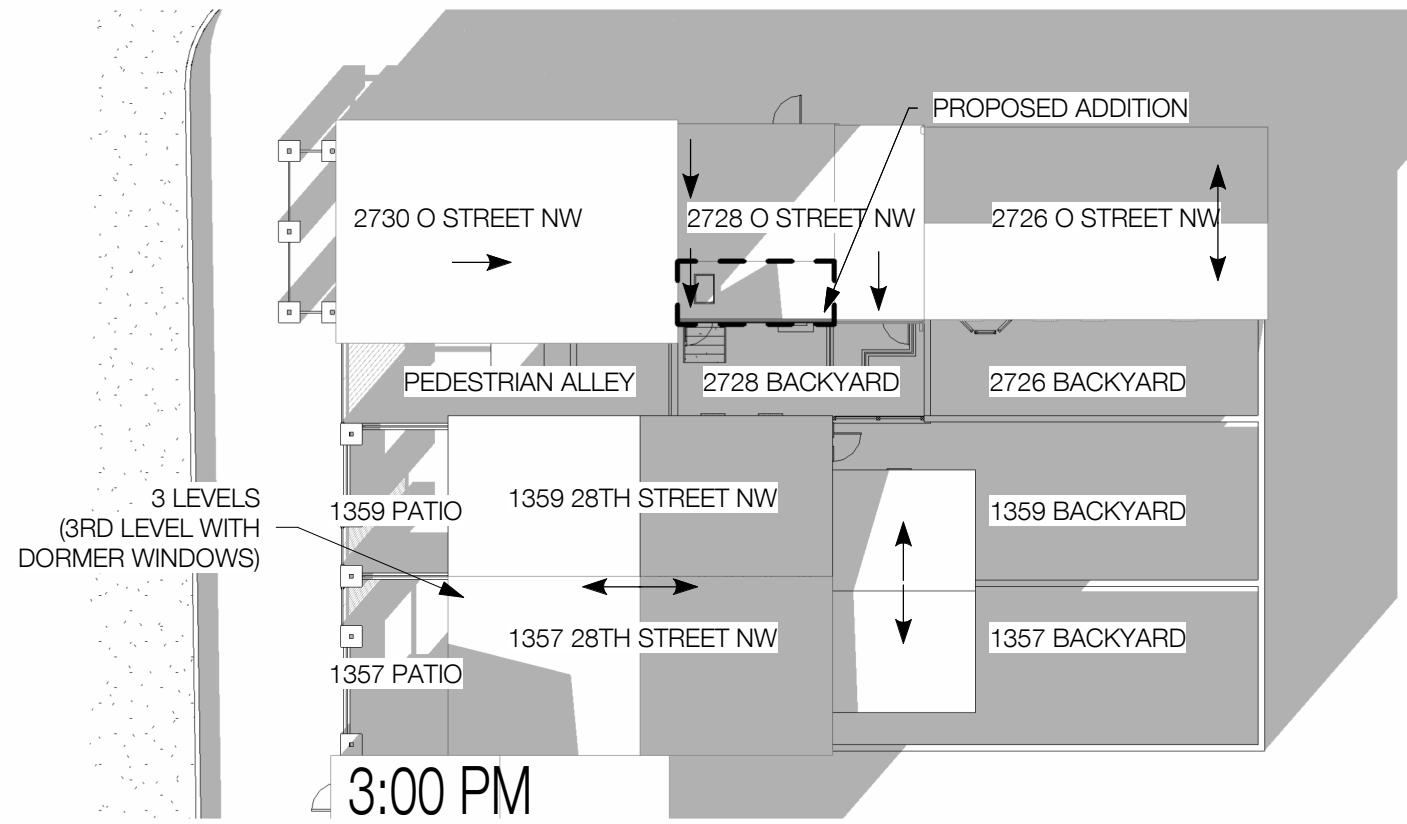

3:00 PM

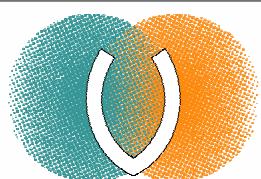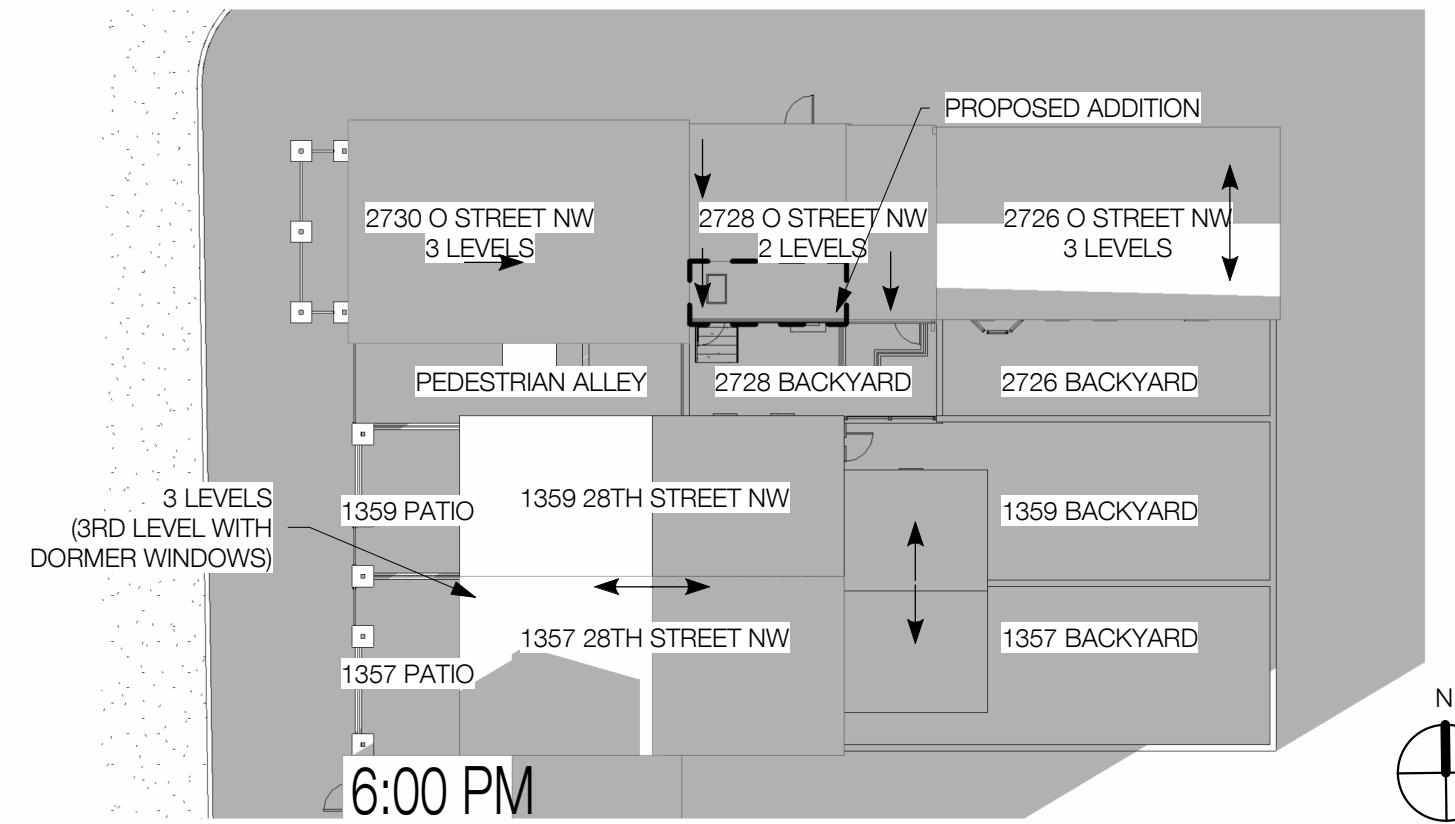

A-401

12.03.2024
BZA SUBMISSION SET
© VEN STUDIO, LLC

SUN STUDY - WINTER SOLSTICE

O STREET RESIDENCE
2728 O STREET NW
WASHINGTON, DC 20007