



EXISTING

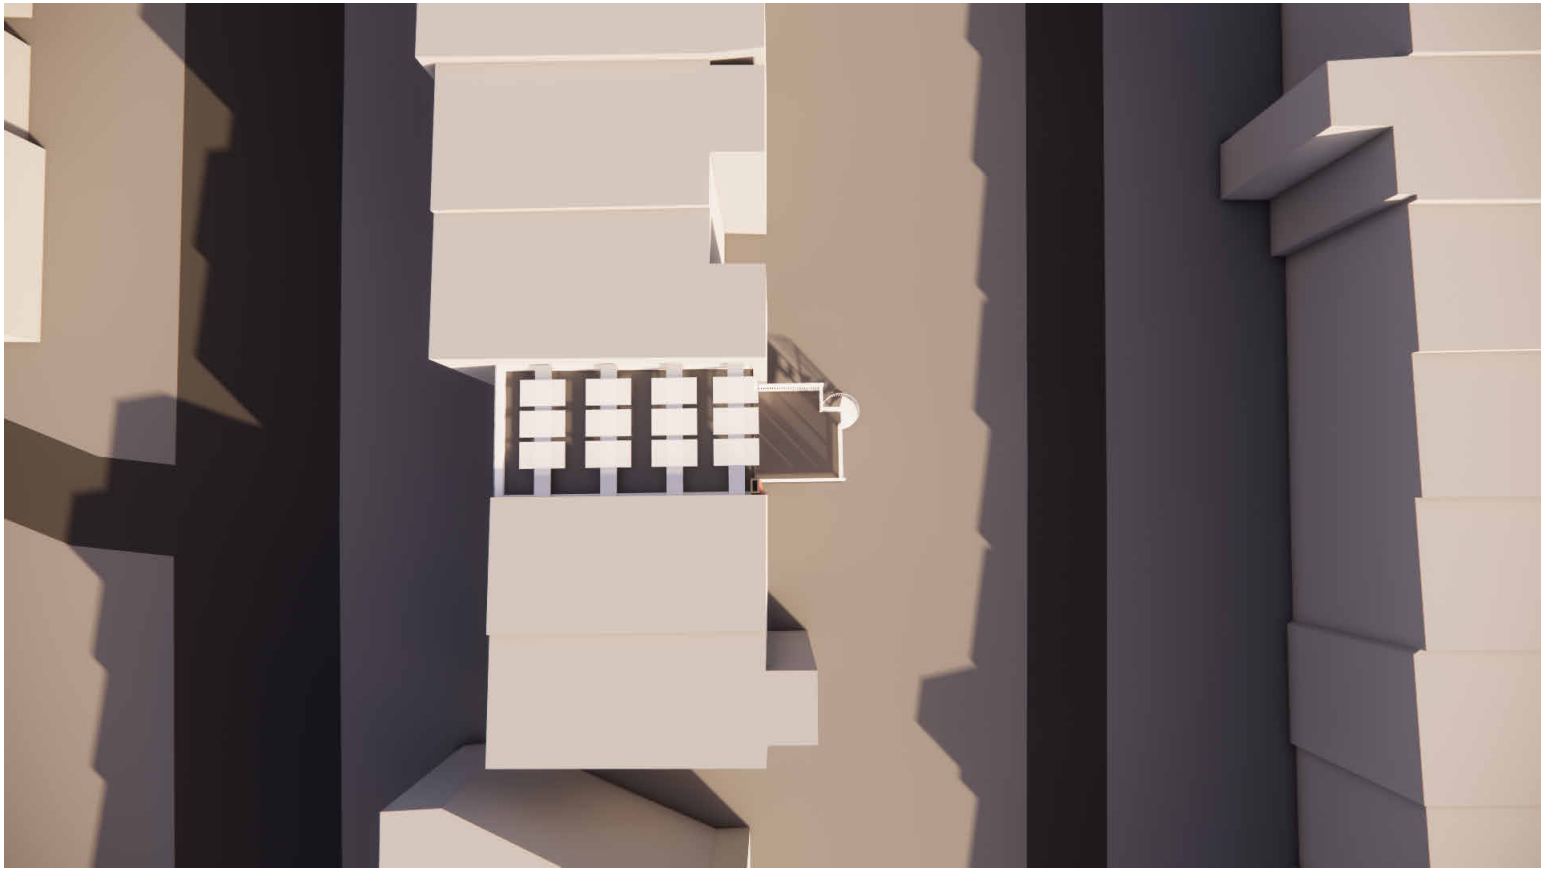

01 DEC 21 9 AM



02 DEC 21 - 12 PM

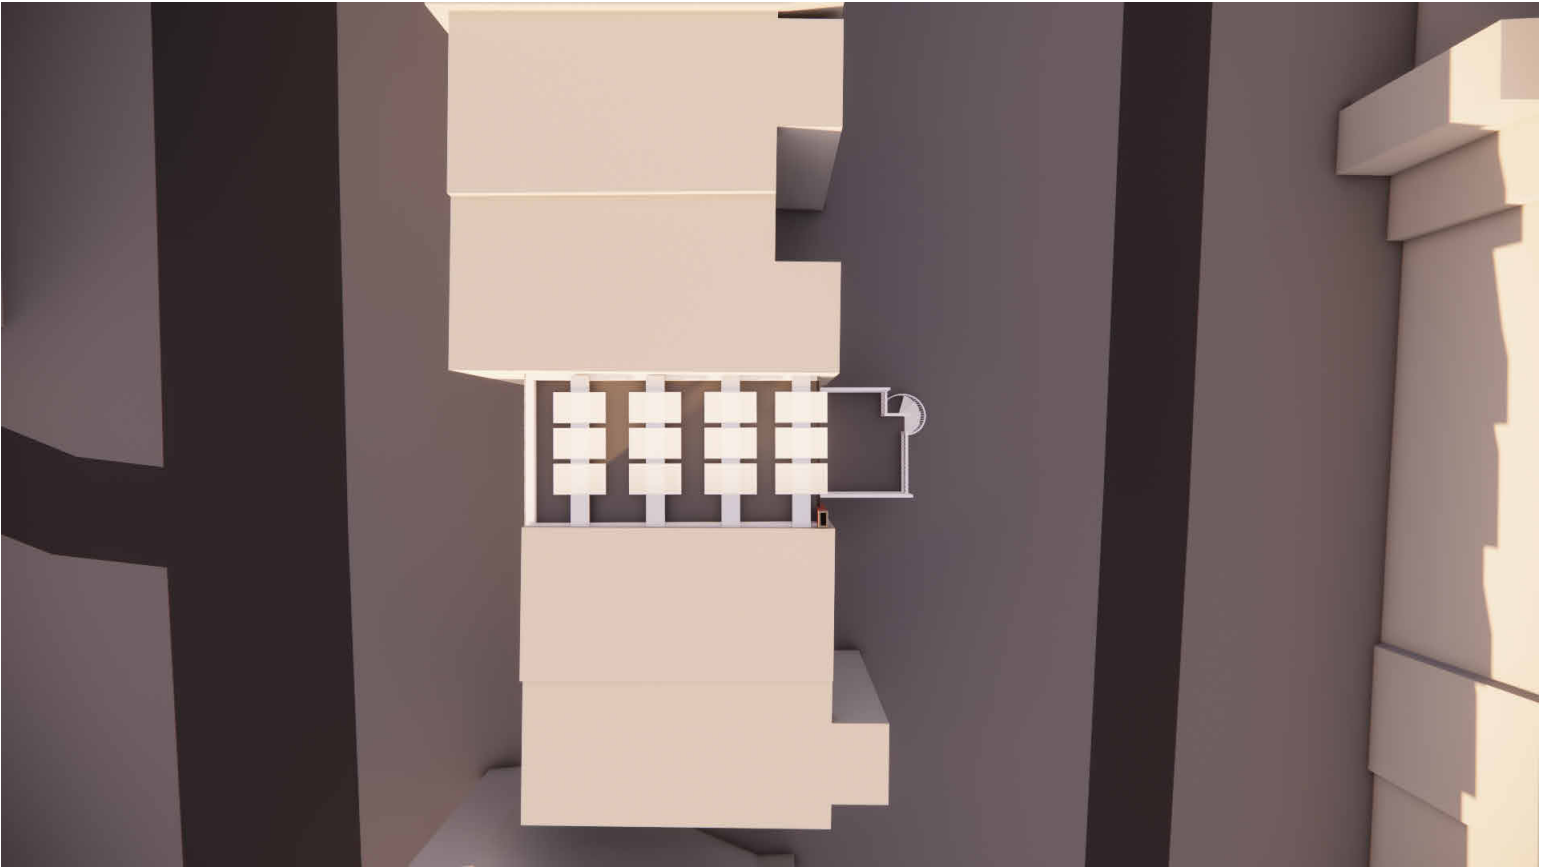

03 DEC 21 - 5 PM


PROPOSED



01 DEC 21 9 AM



02 DEC 21 - 12 PM

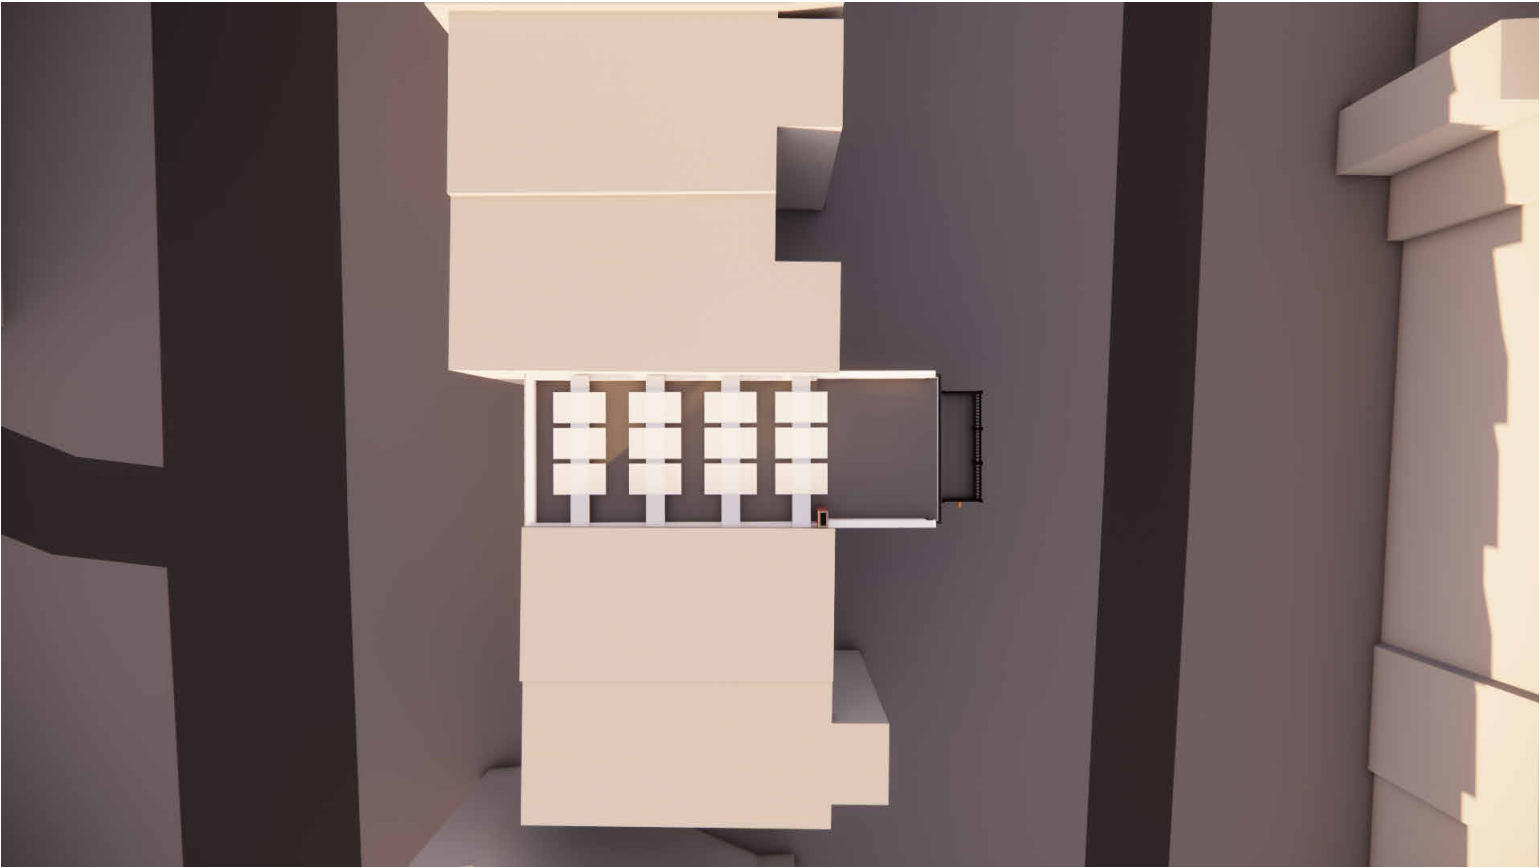

03 DEC 21 - 5 PM



ARCHITECTURE
INTERIORS
CONSTRUCTION

WENTWORTH

8401 Connecticut Ave., Suite 310
Chevy Chase, Md, 20815


Ph: 240-395-0705
www.wentworthstudio.com

BZA Submission

Project Name:
Brynn & Robert Kurtzman Res.
2219 Observatory Place, NW
Washington, DC 20007


Drawing Name:
SHADOW STUDY DEC 21

Sheet No :
BZA-001
Date Printed:
2/25/2025 9:57:28 AM

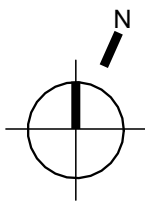


© 2024 THIS DRAWING AND THE DESIGN SHOWN ARE THE PROPERTY OF WENTWORTH. THE REPRODUCTION, COPYING, OR OTHER USE OF THIS DRAWING WITHOUT WENTWORTH WRITTEN CONSENT IS PROHIBITED AND ANY INFRINGEMENT WILL BE SUBJECT TO LEGAL ACTION.


EXISTING

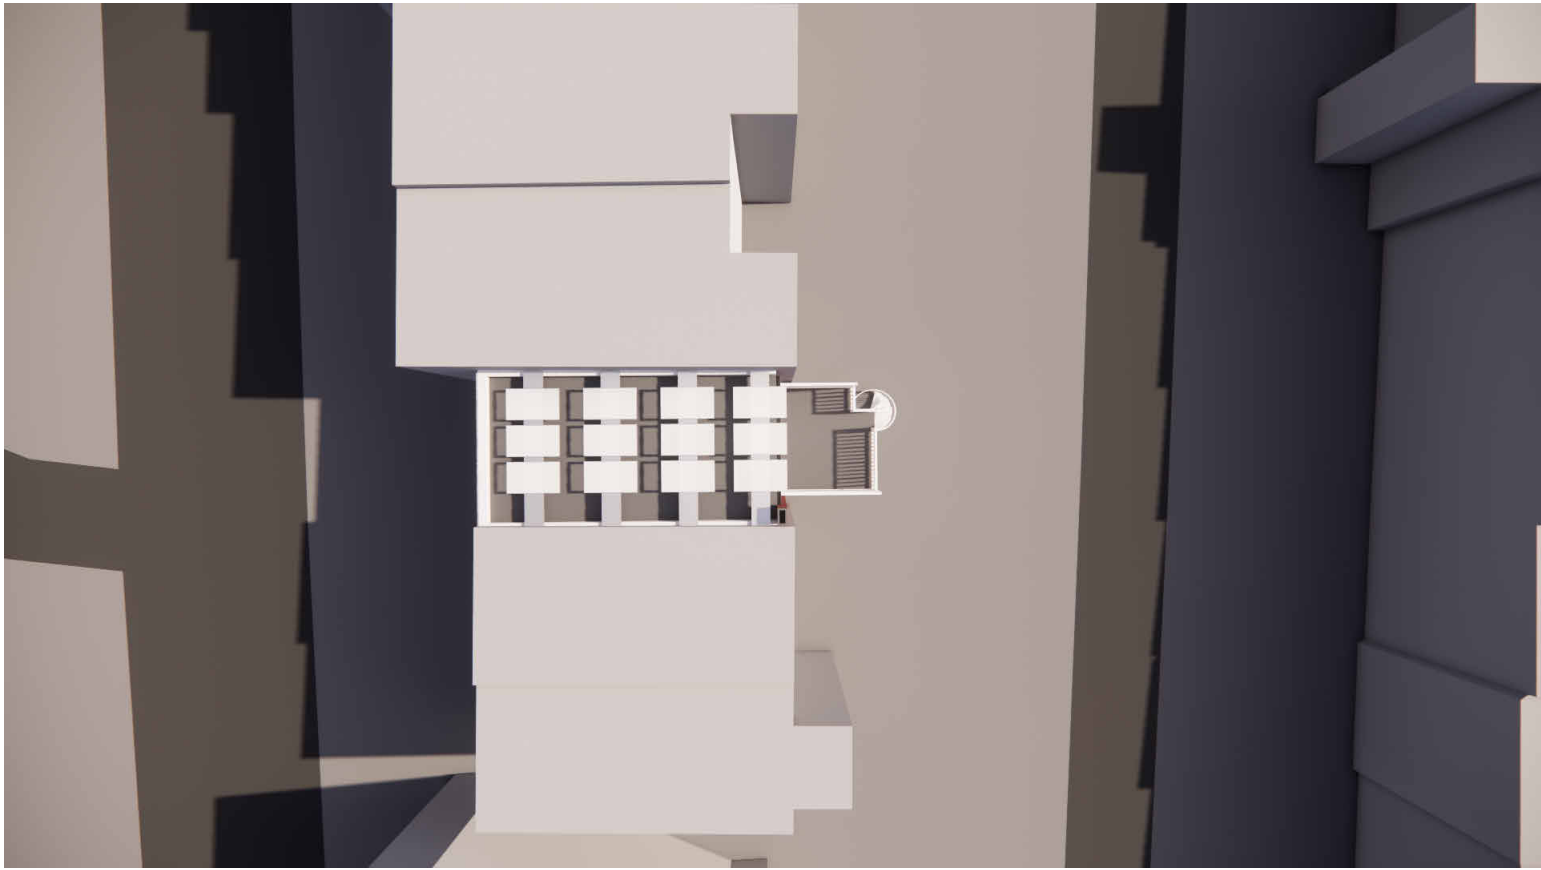

01 JUNE 21 9 AM

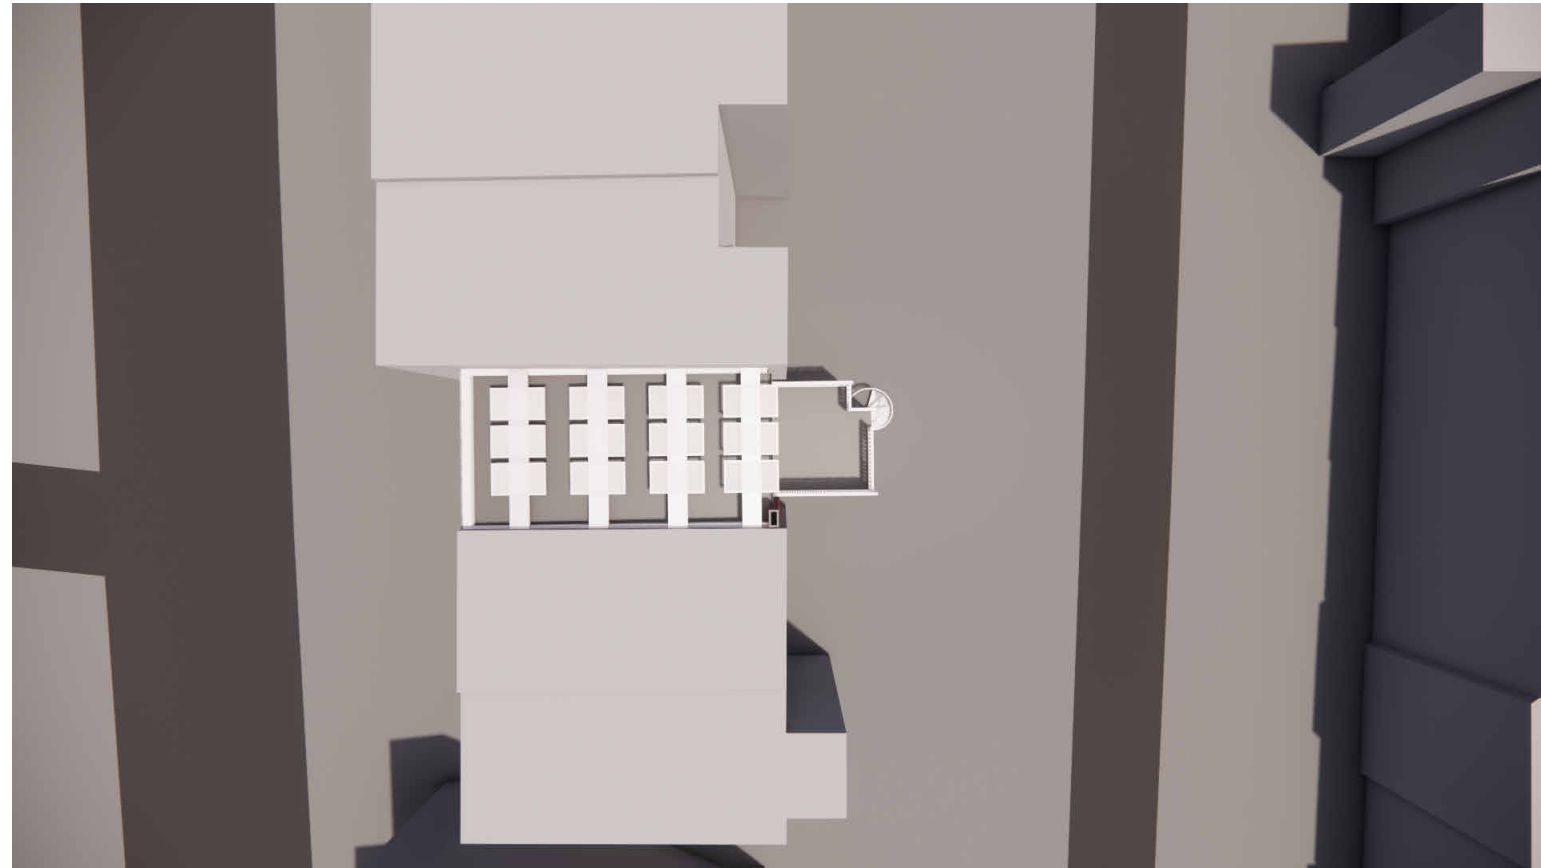

02 JUNE 21 - 12 PM

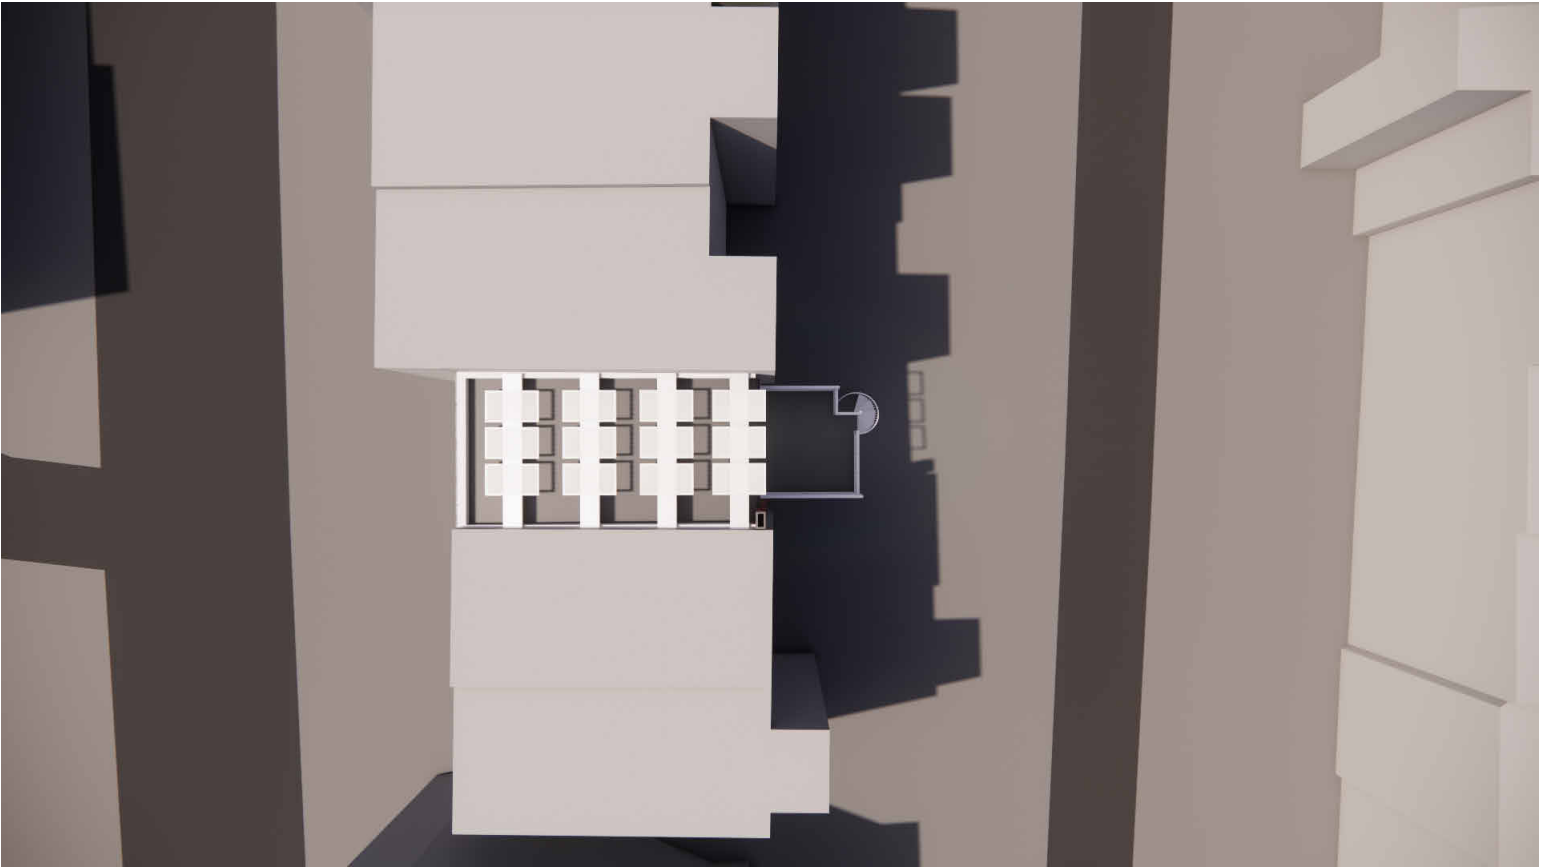


03 JUNE 21 - 5 PM


PROPOSED



01 JUNE 21 9 AM

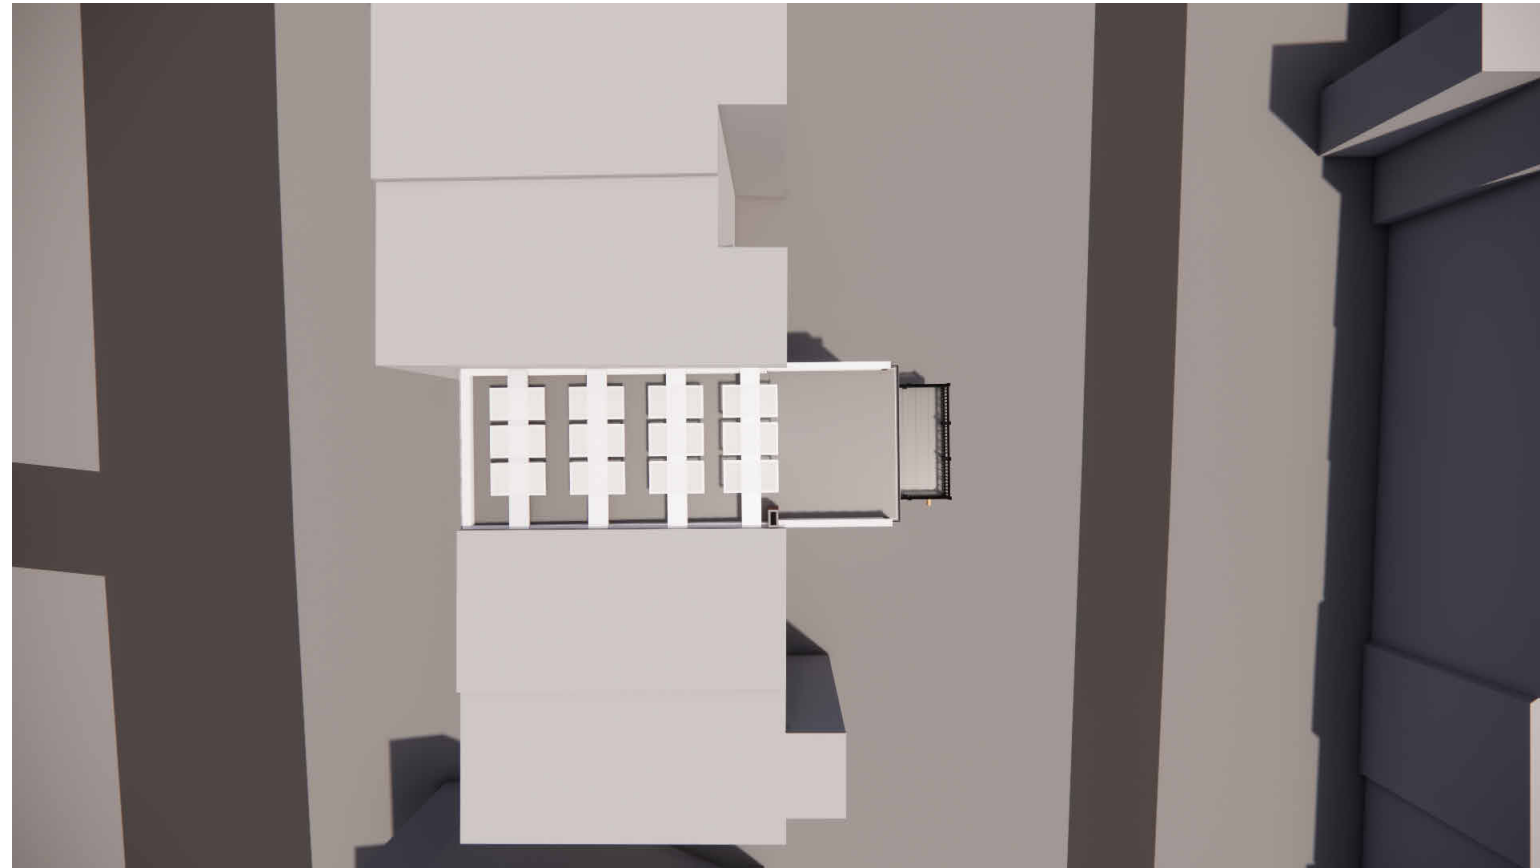

02 JUNE 21 - 12 PM

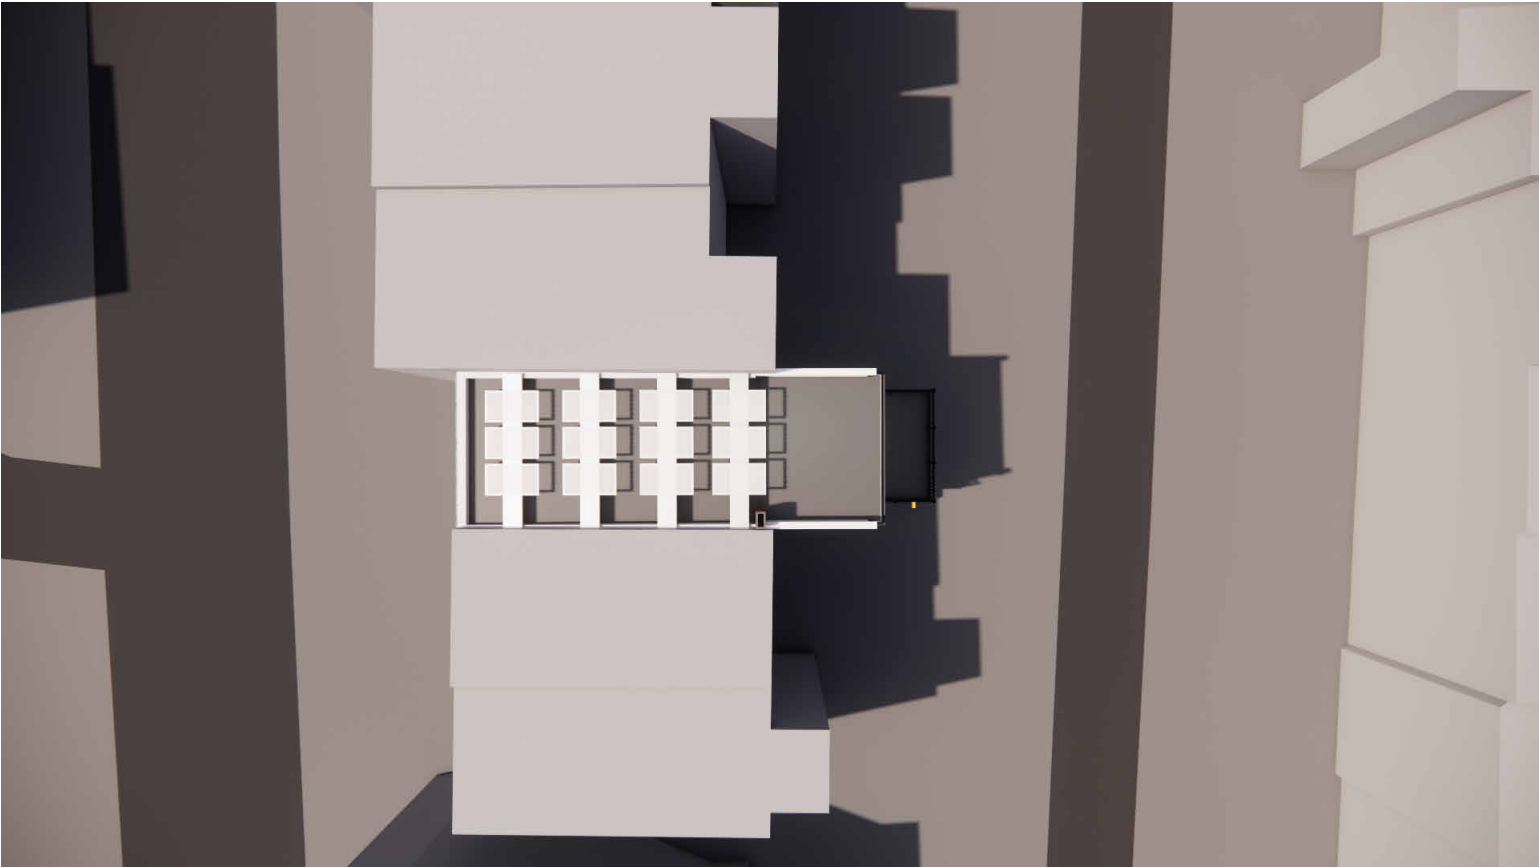

03 JUNE 21 - 5 PM

NOT FOR
CONSTRUCTION



ARCHITECTURE
INTERIORS
CONSTRUCTION

WENTWORTH

8401 Connecticut Ave., Suite 310
Chevy Chase, Md, 20815

Ph: 240-395-0705
www.wentworthstudio.com

Project Name:
Brynn & Robert Kurtzman Res.


2219 Observatory Place, NW
Washington, DC 20007

Drawing Name:
SHADOW STUDY JUNE 21

BZA Submission


Sheet No :
BZA-003

Date Printed:
2/25/2025 9:58:16 AM

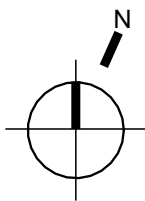


© 2024 THIS DRAWING AND THE DESIGN SHOWN ARE THE PROPERTY OF WENTWORTH. THE REPRODUCTION, COPYING, OR OTHER USE OF THIS DRAWING WITHOUT WENTWORTH WRITTEN CONSENT IS PROHIBITED AND ANY INFRINGEMENT WILL BE SUBJECT TO LEGAL ACTION.


EXISTING

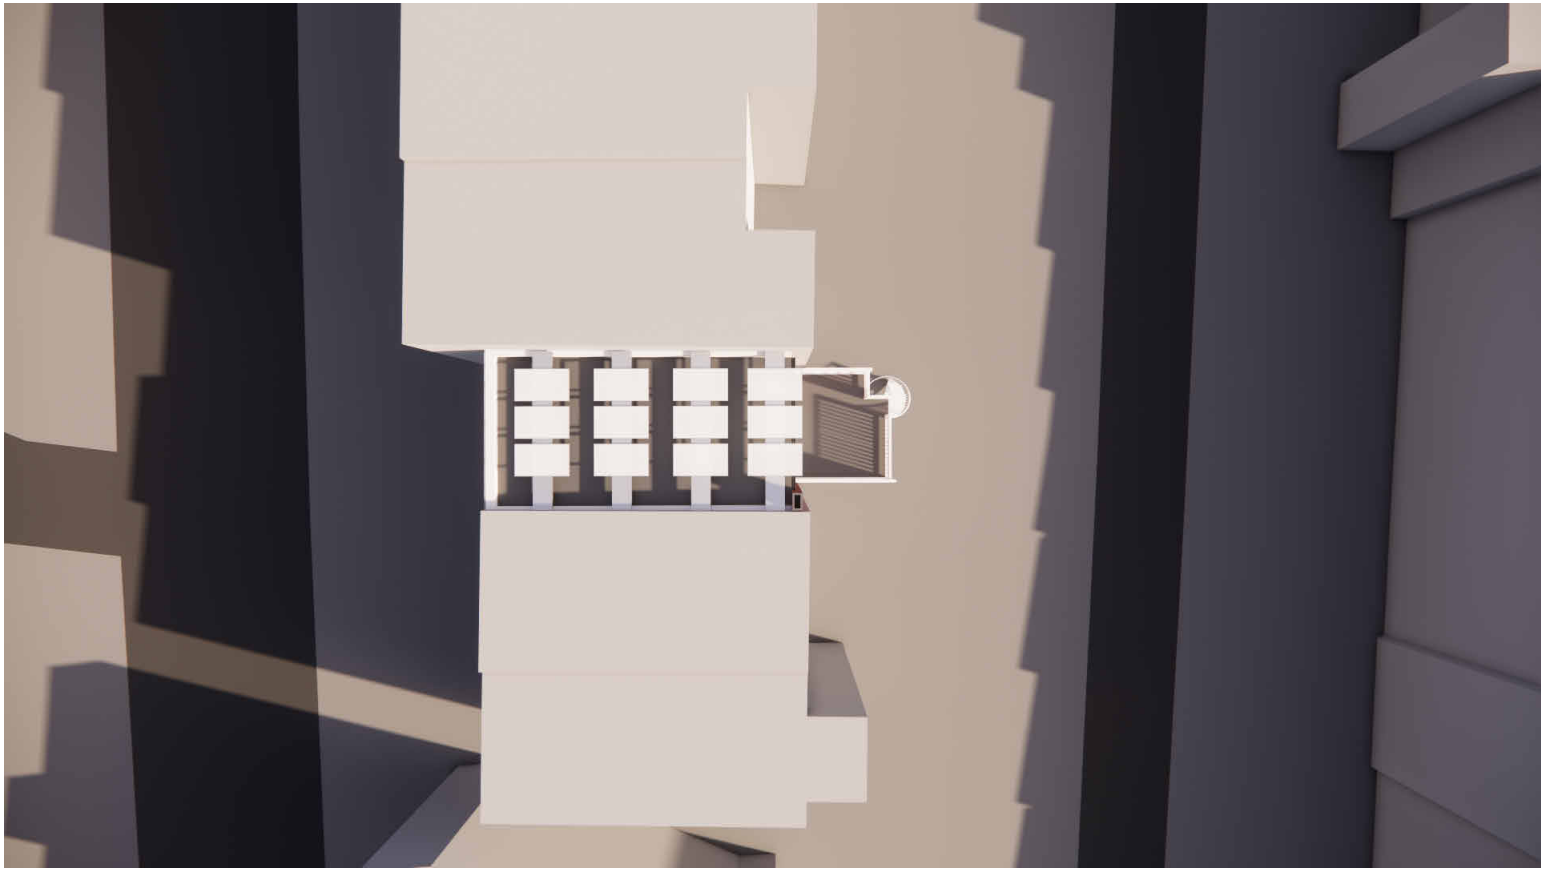

01 MARCH 21 9 AM

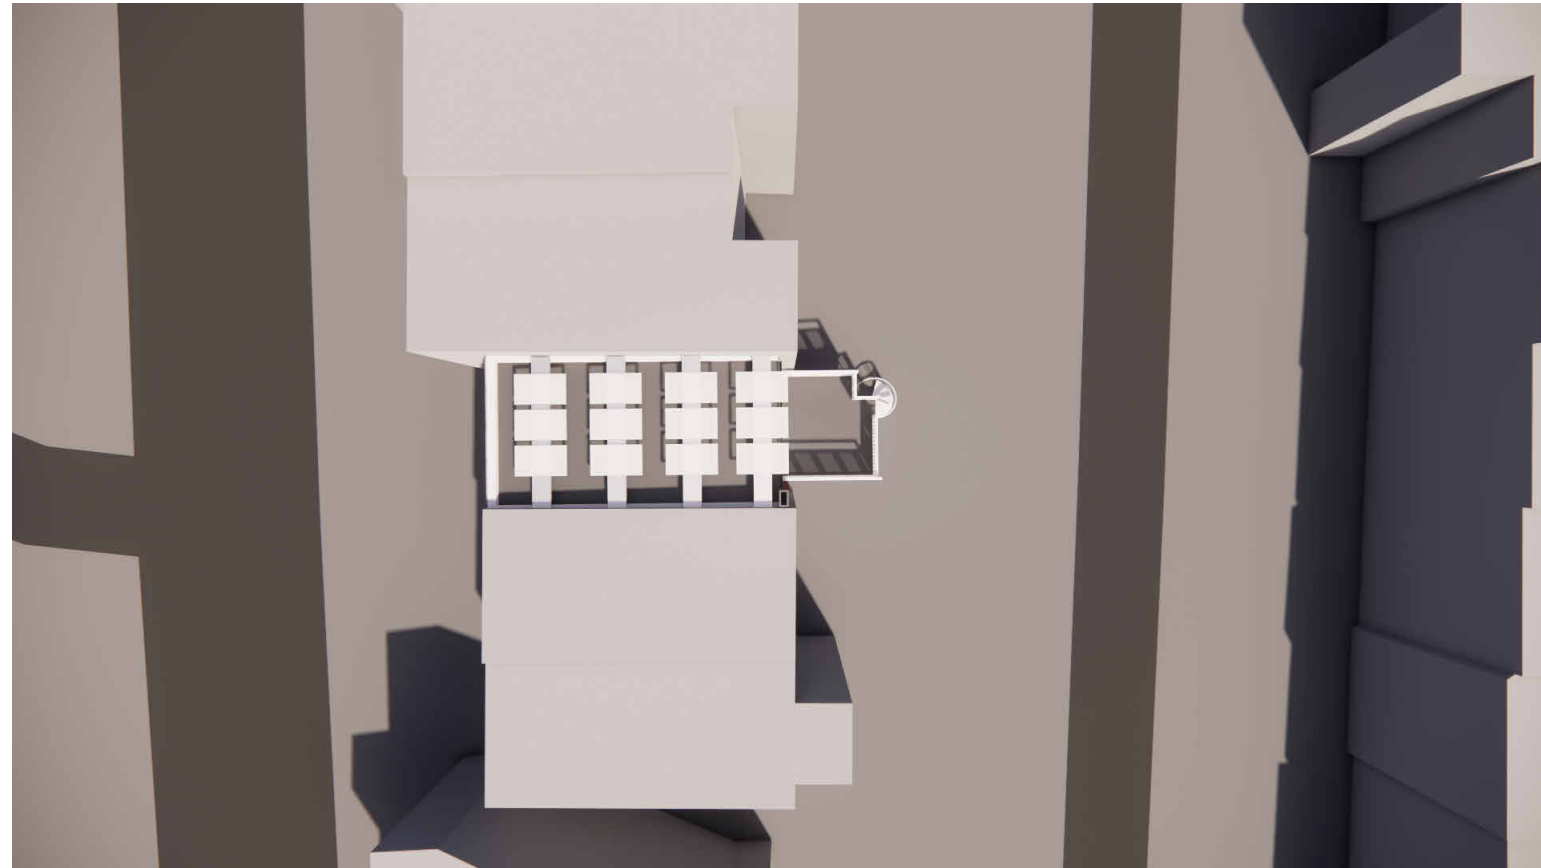


02 MARCH 21 - 12 PM

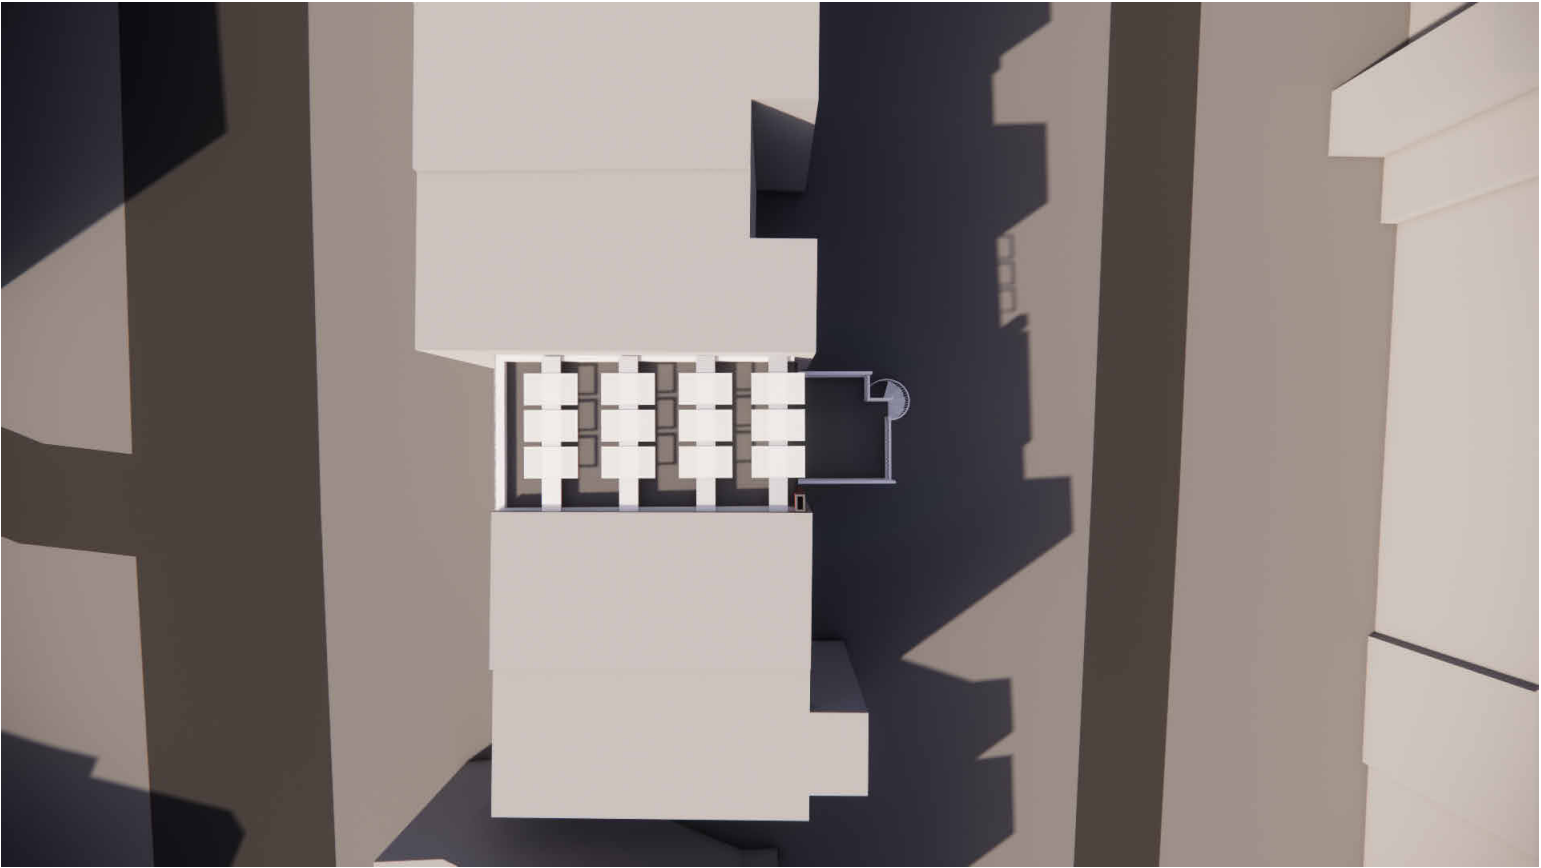


03 MARCH 21 - 5 PM


PROPOSED

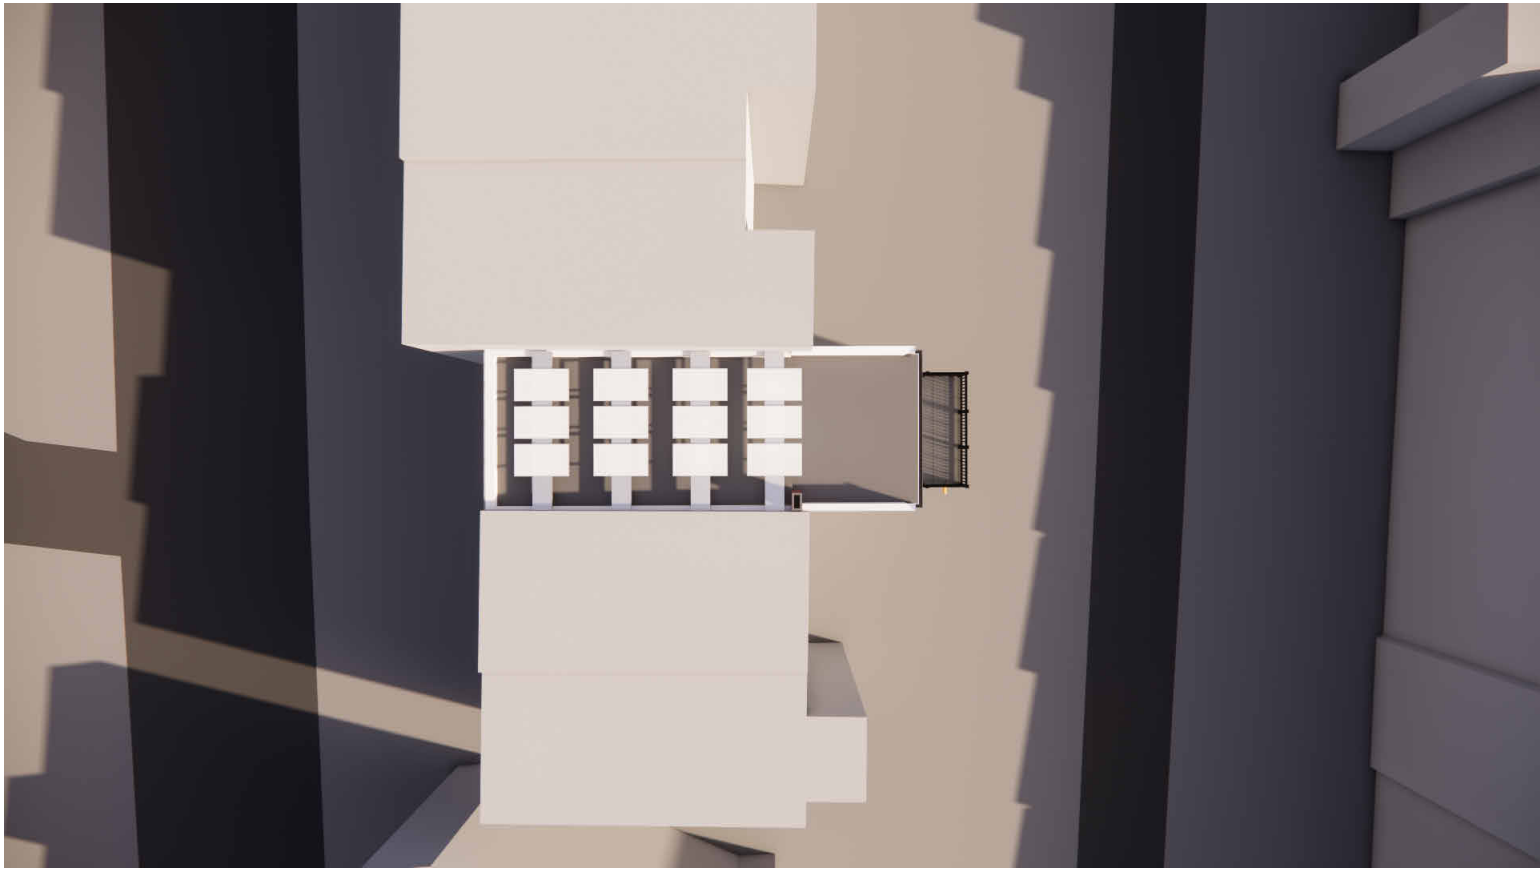

01 MARCH 21 9 AM

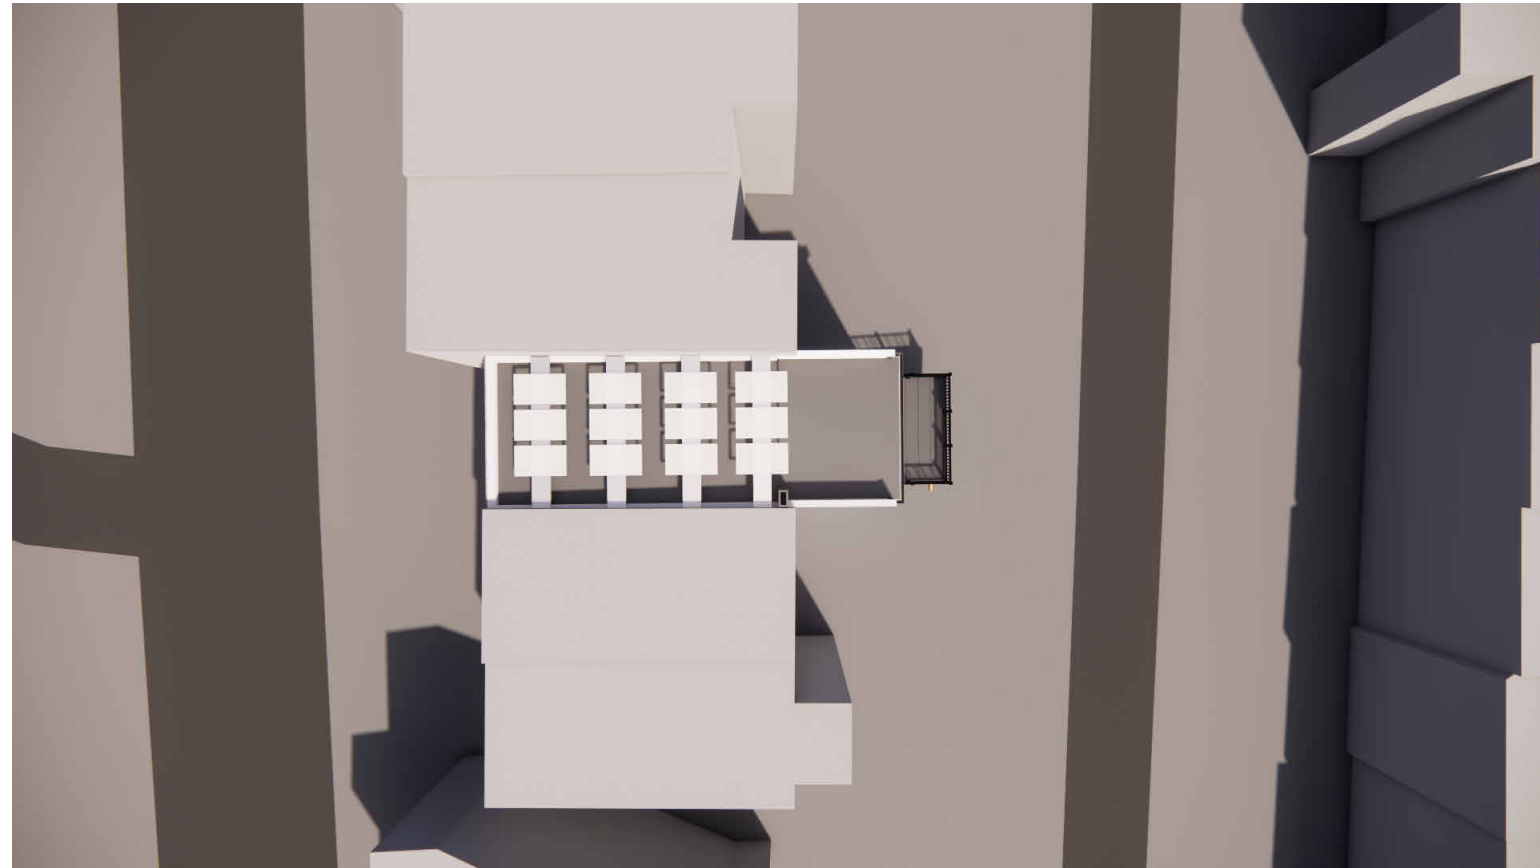

02 MARCH 21 - 12 PM

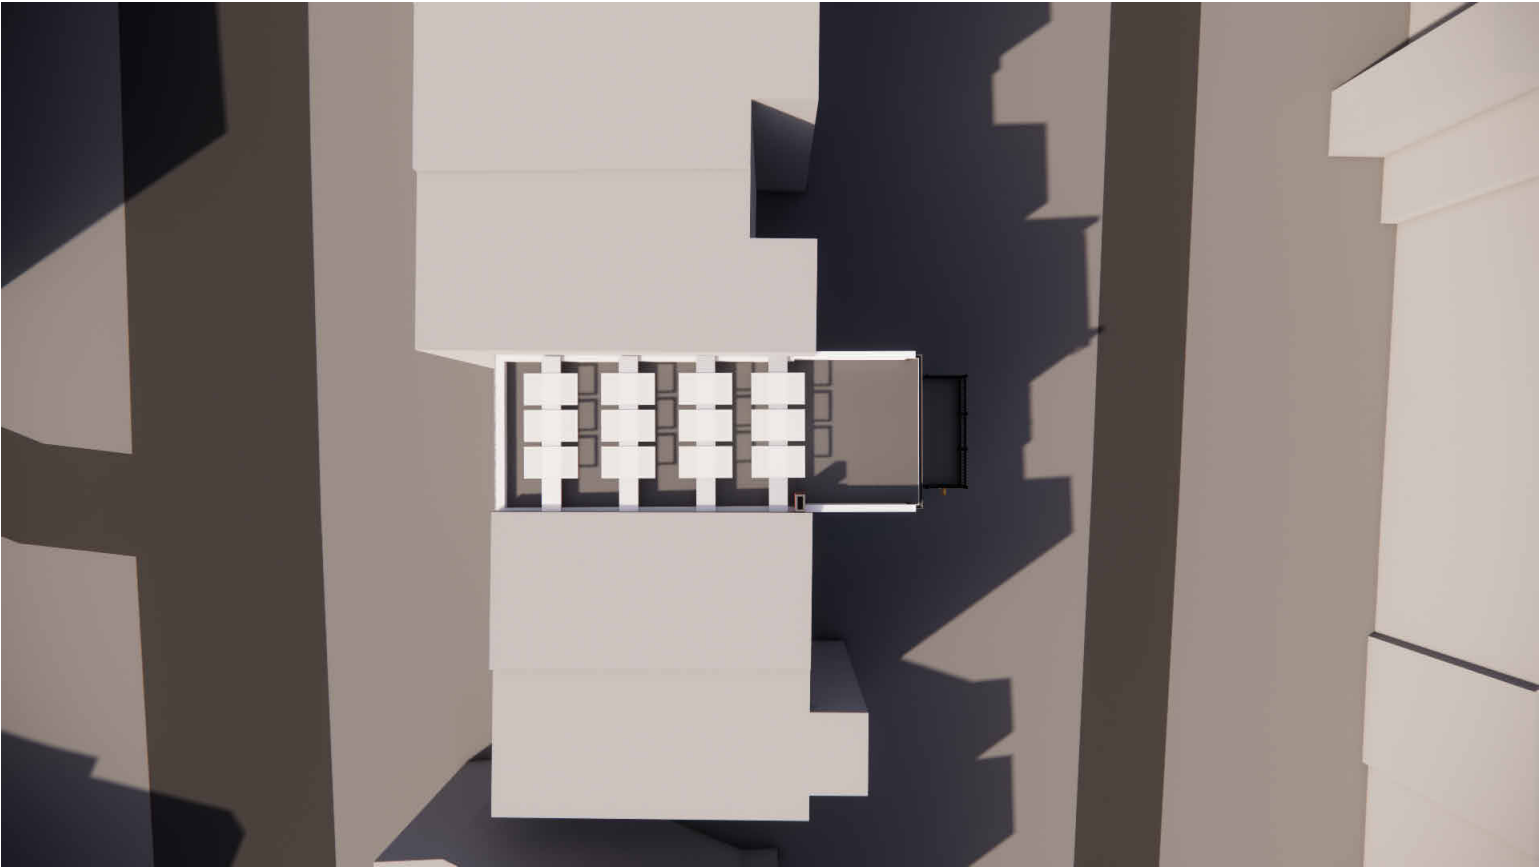

03 MARCH 21 - 5 PM



ARCHITECTURE
INTERIORS
CONSTRUCTION

WENTWORTH

8401 Connecticut Ave., Suite 310
Chevy Chase, Md, 20815


Ph: 240-395-0705
www.wentworthstudio.com

BZA Submission

Project Name:
Brynn & Robert Kurtzman Res.
2219 Observatory Place, NW
Washington, DC 20007

Drawing Name:
SHADOW STUDY MARCH 21

Sheet No :
BZA-002
Date Printed:
2/25/2025 9:57:51 AM

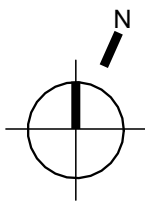

© 2024 THIS DRAWING AND THE DESIGN SHOWN ARE THE PROPERTY OF WENTWORTH. THE REPRODUCTION, COPYING, OR OTHER USE OF THIS DRAWING WITHOUT WENTWORTH WRITTEN CONSENT IS PROHIBITED AND ANY INFRINGEMENT WILL BE SUBJECT TO LEGAL ACTION.