





1724 H ST







WASHINGTON, DC 20002

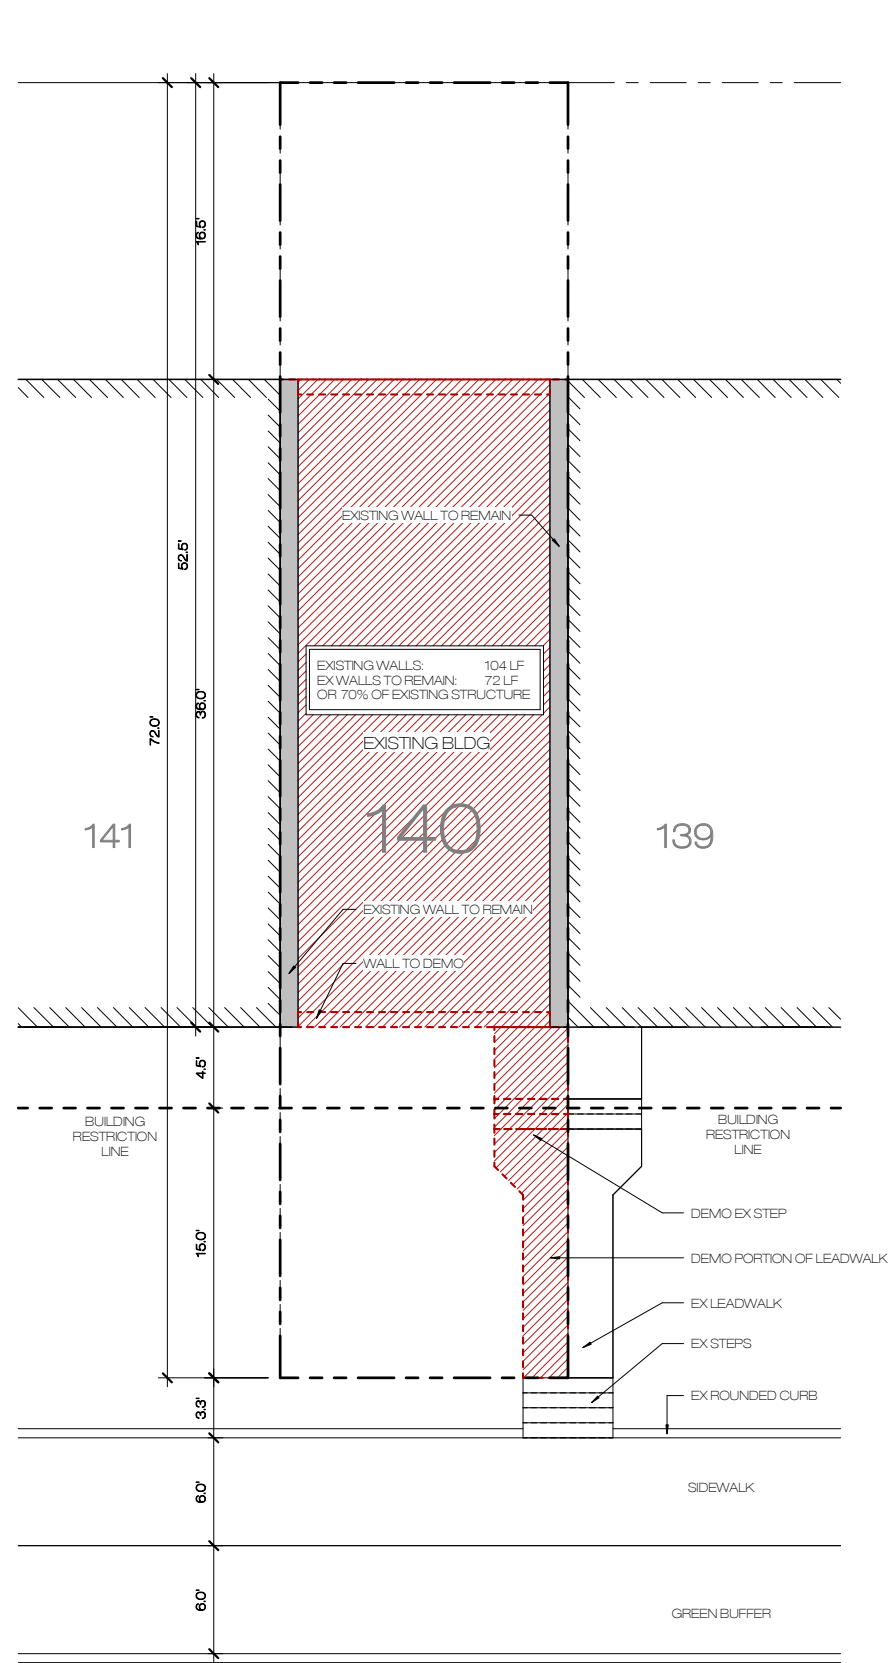


2 DEMOLITION SITE PLAN
3/16" = 1'-0"

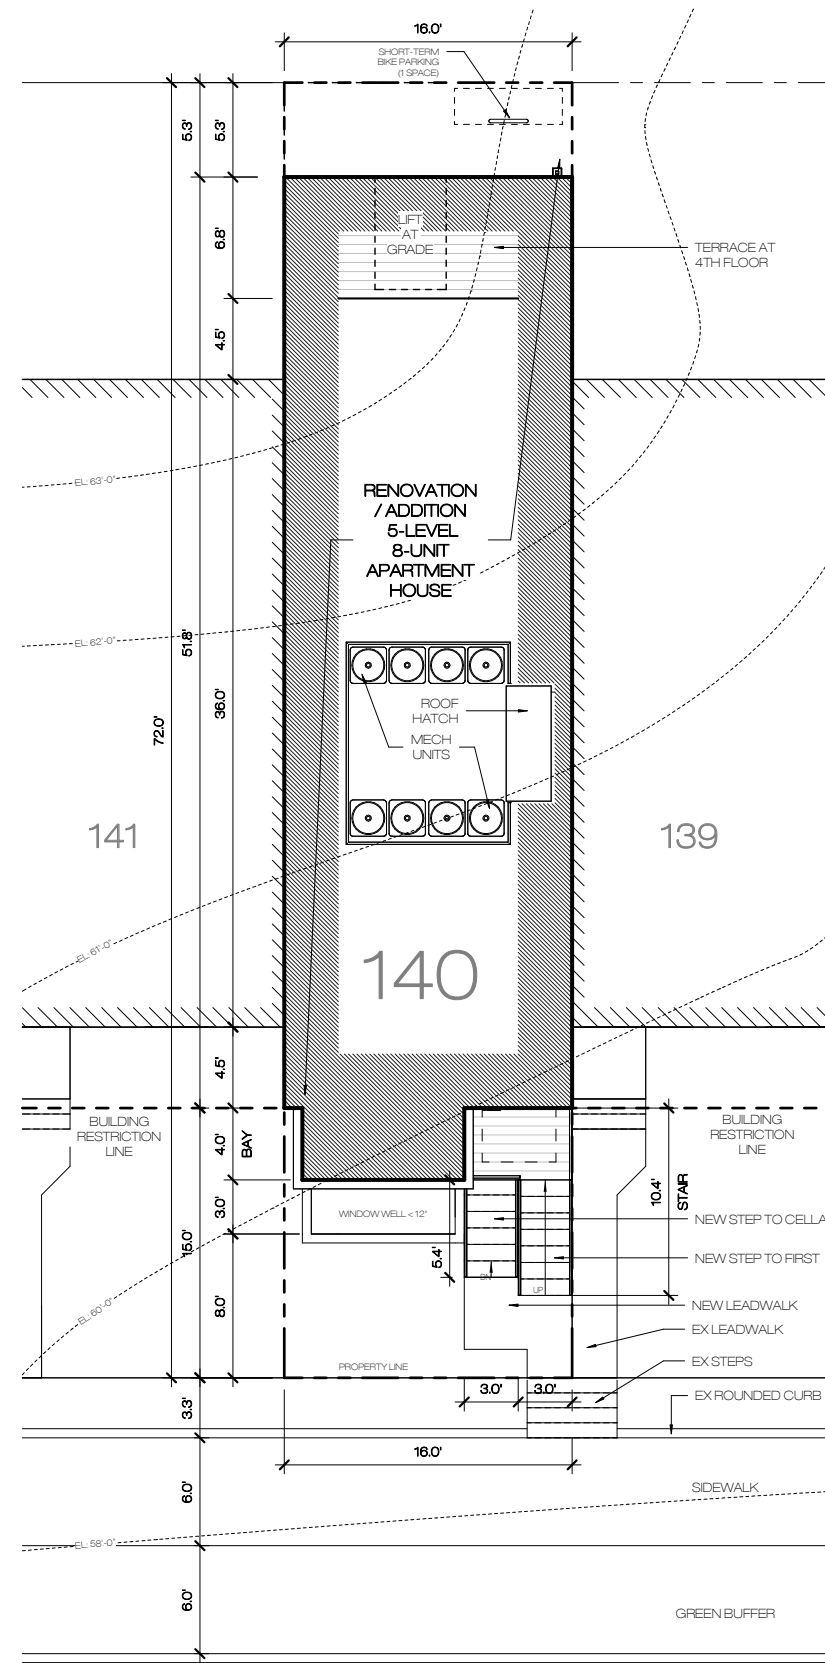


1 SITE PLAN
3/16" = 1'-0"

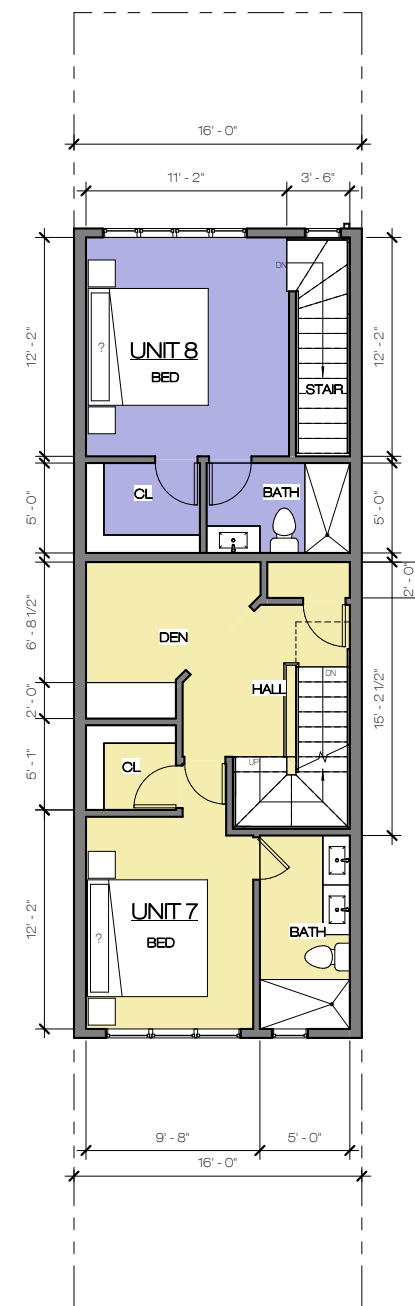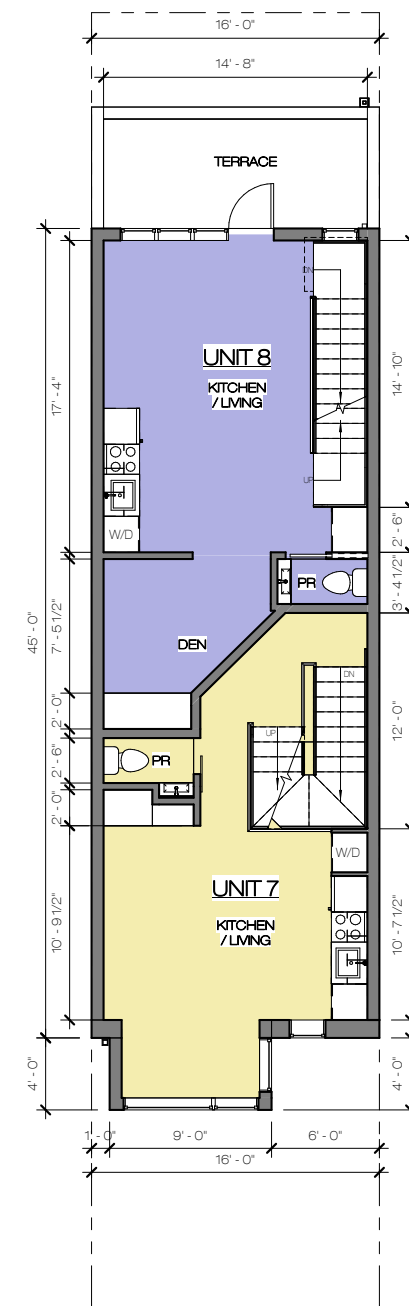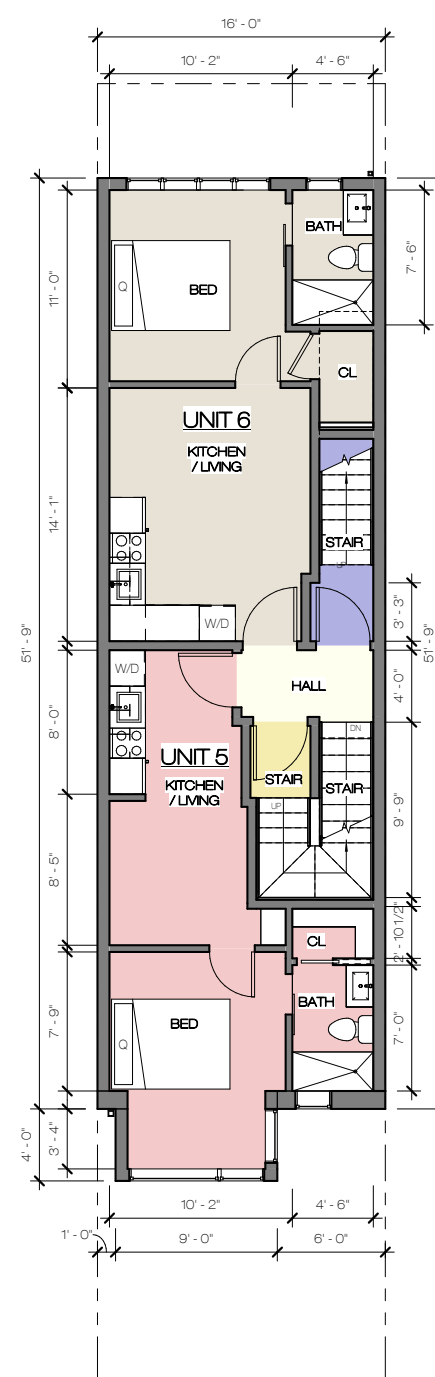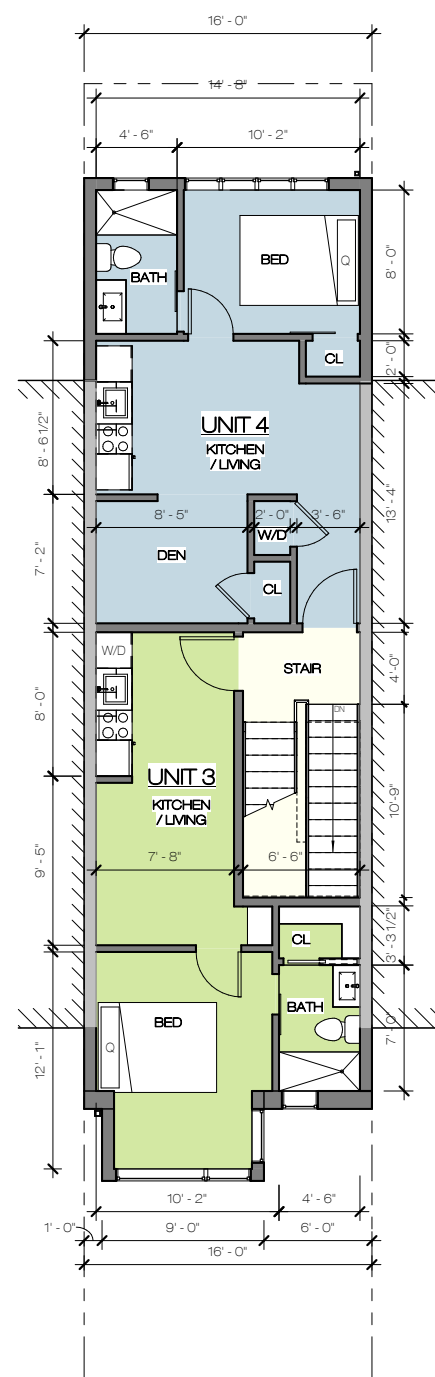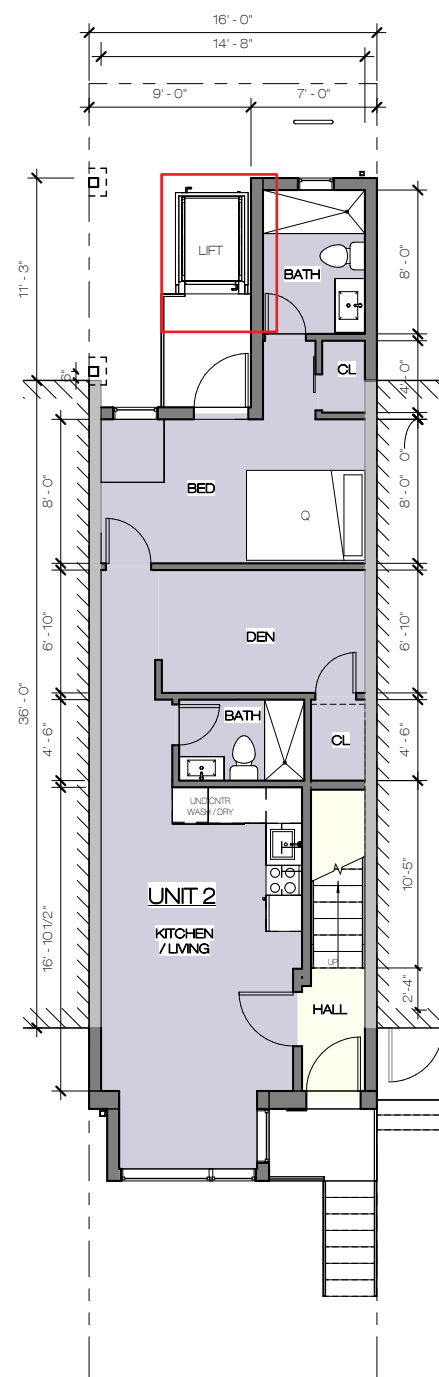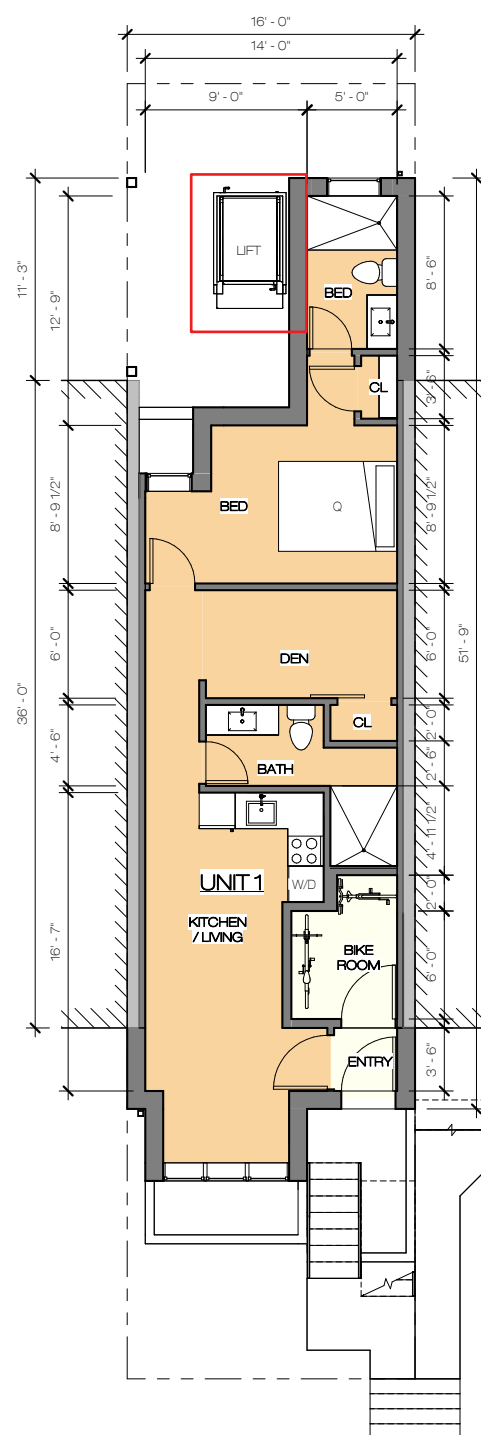



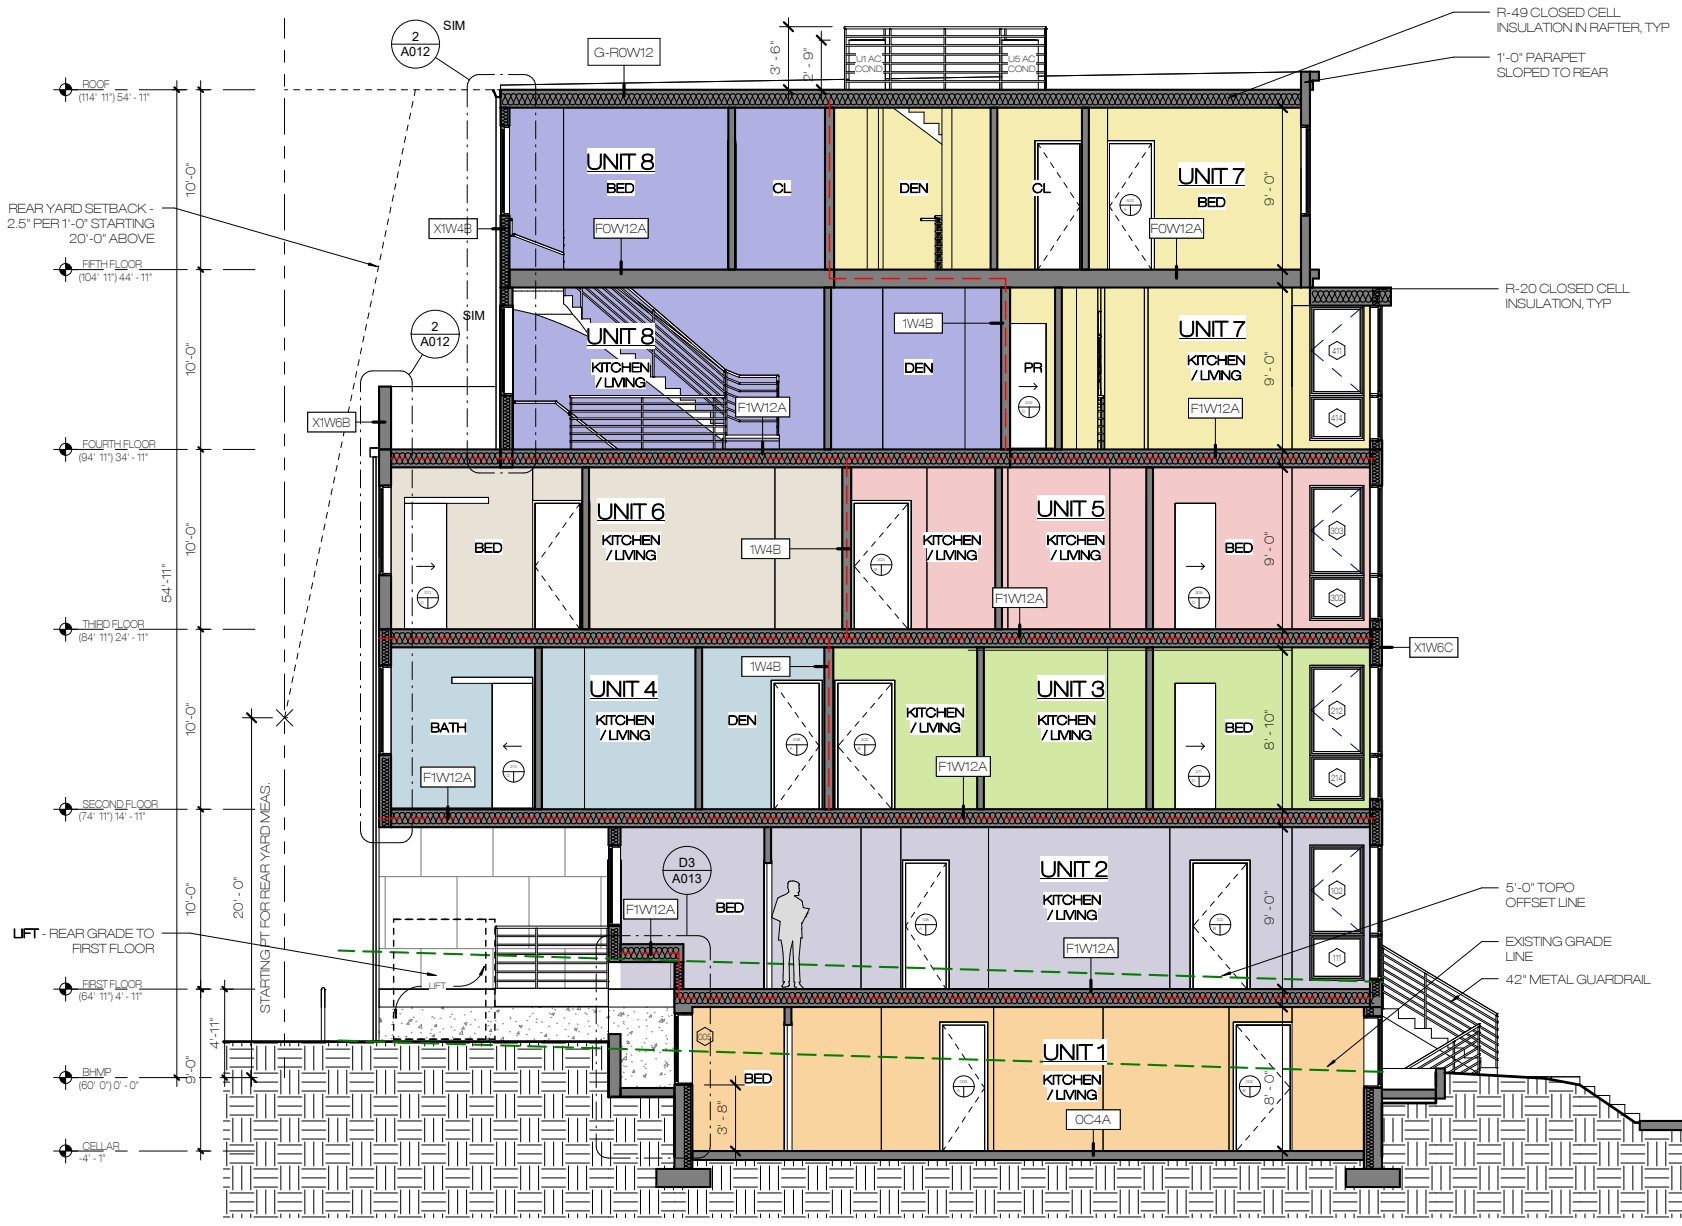

② LONGITUDINAL SECTION 2
3/16" = 1'-0"

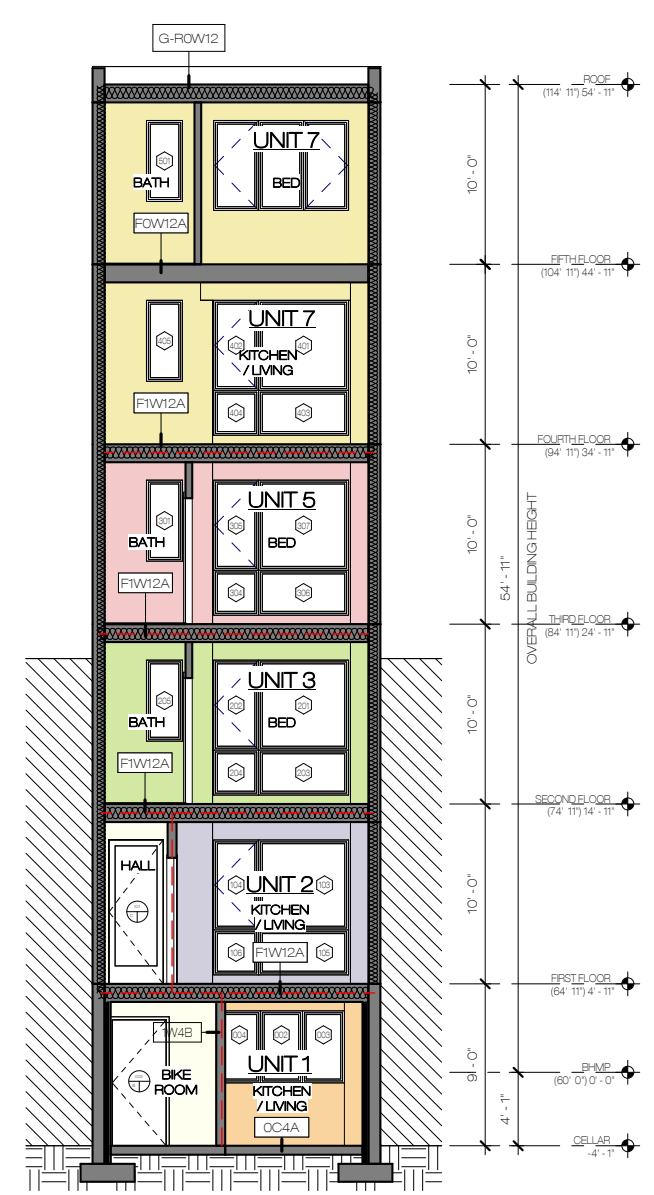

① CROSS SECTION 1
3/16" = 1'-0"