


DESIGN YOUR DECK

House

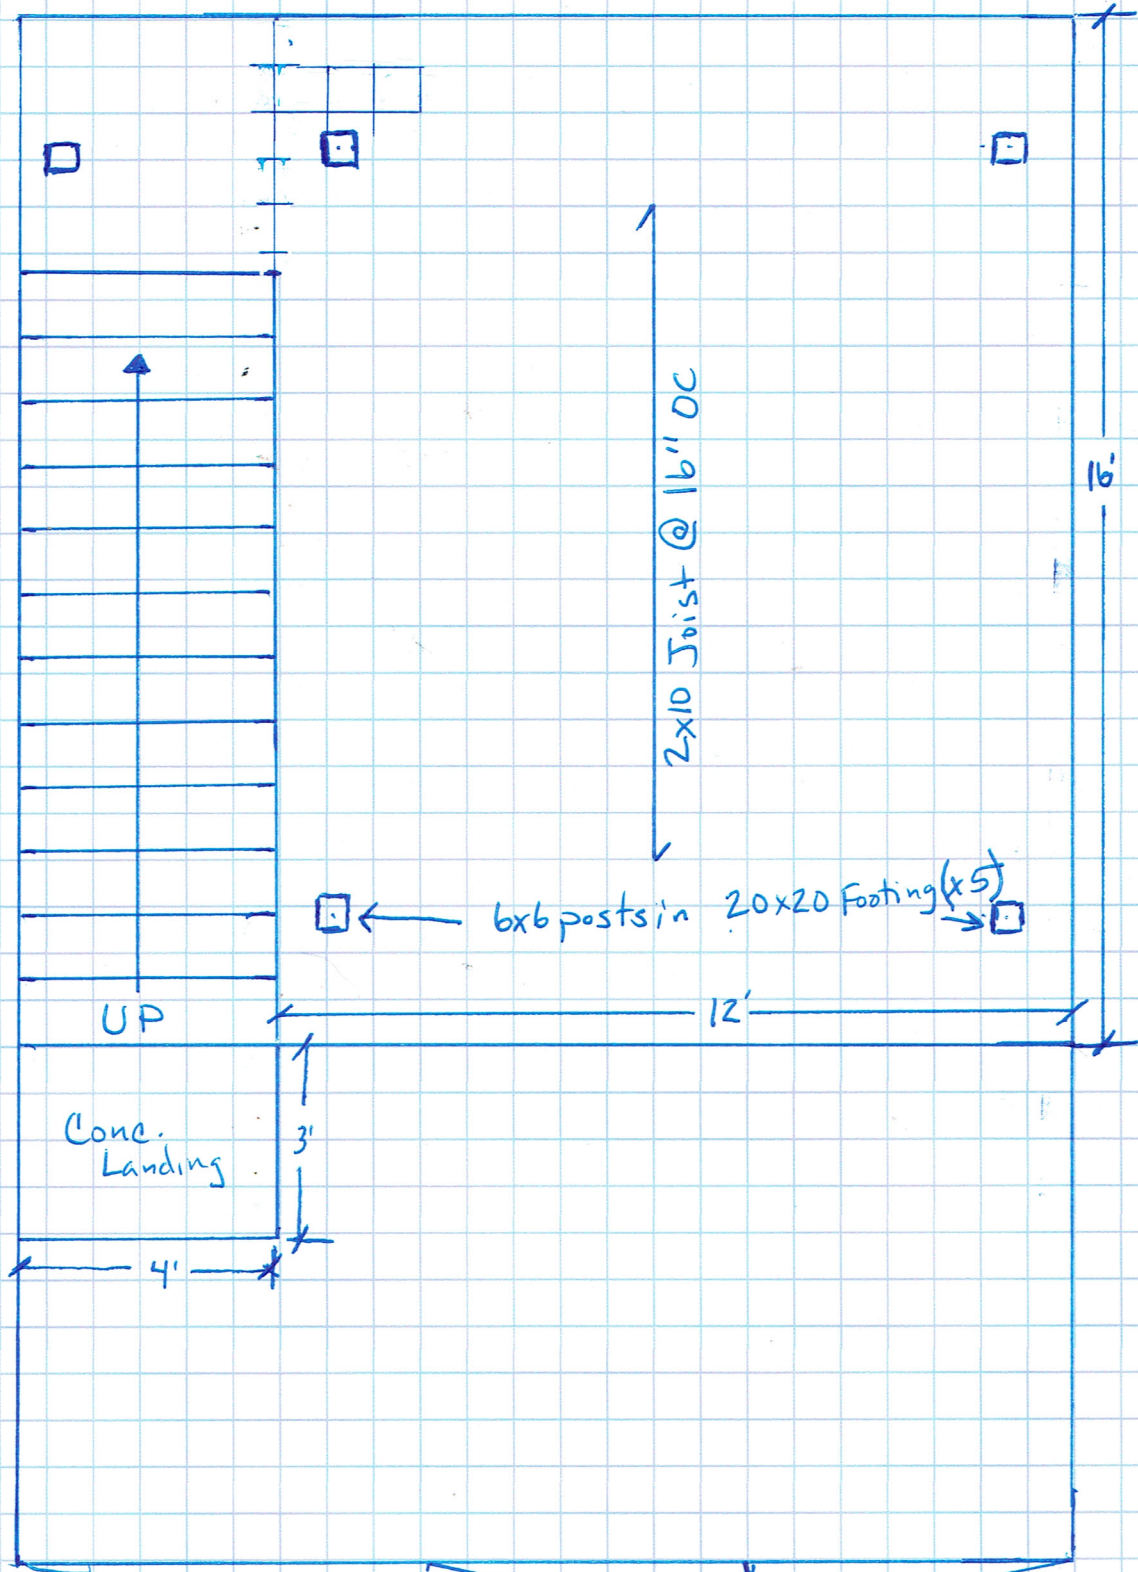

Alley

Proposed

Board of Zoning Adjustment
District of Columbia
CASE NO. 21407
EXHIBIT NO. 5

Scale: 1:30

DESIGN YOUR DECK

