





FRONT CONTEXT

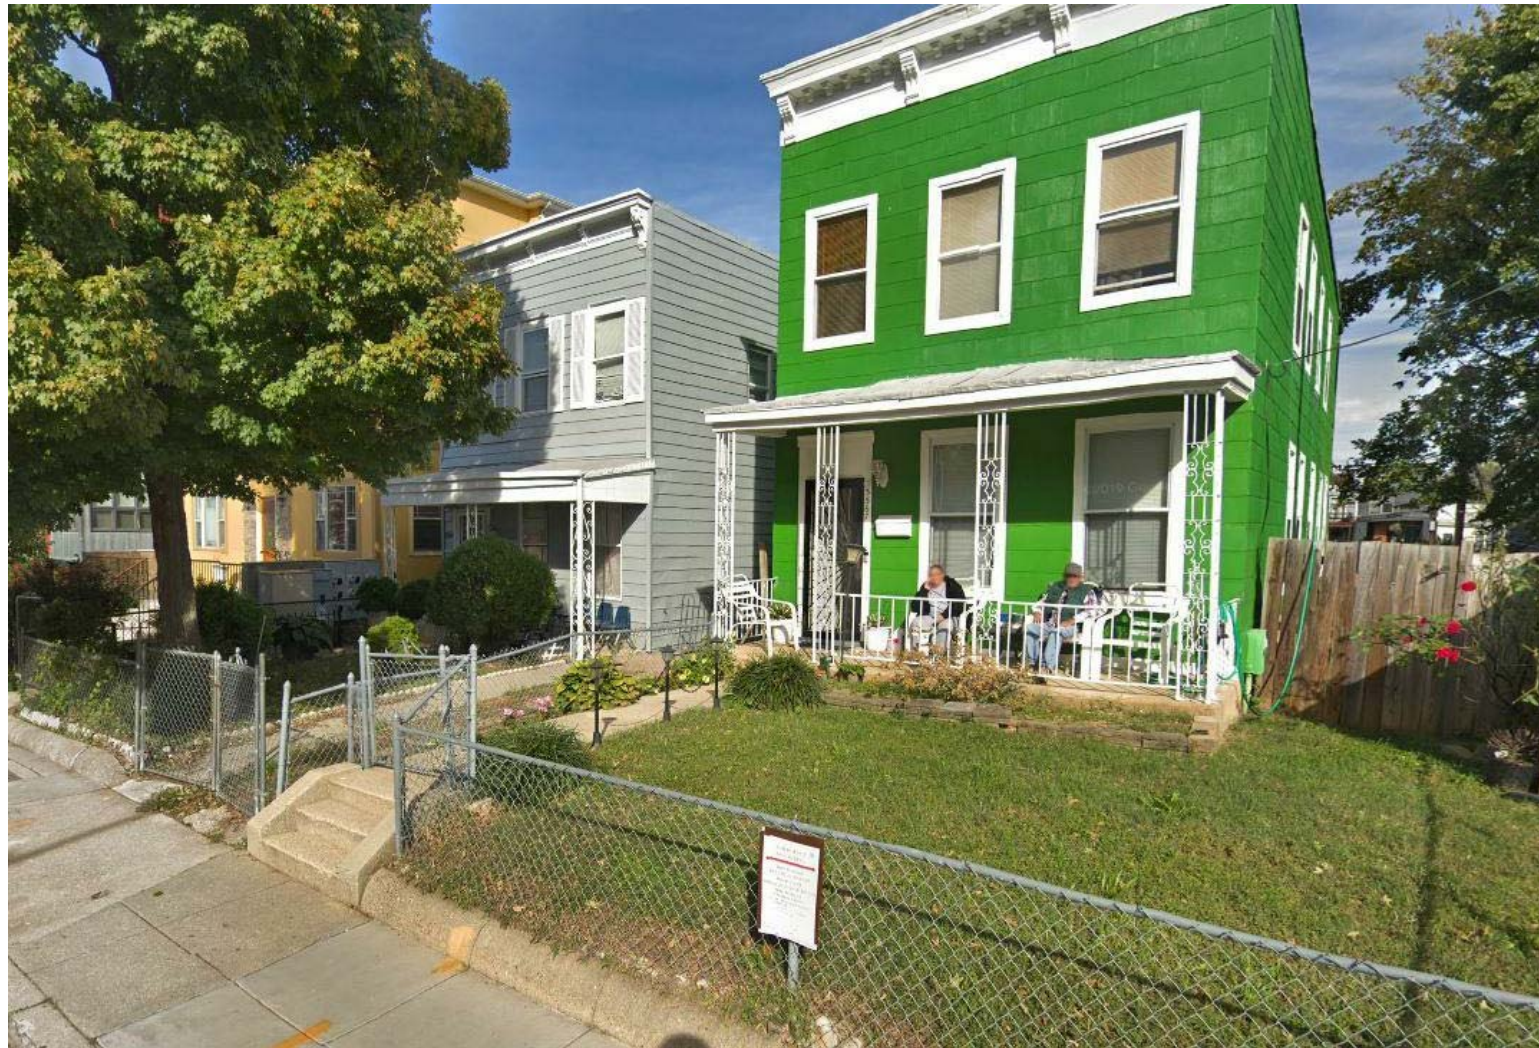

FRONT CONTEXT

R. MICHAEL CROSS
DESIGN GROUP

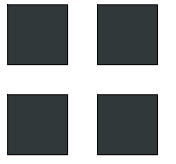

06/06/19
3569 Warder Rd NW

ADR W2

BZA 02

Board of Zoning Adjustment
District of Columbia
CASE NO. 20114
EXHIBIT NO. 3