




1 EXISTING VIEW TO THE NORTH
SCALE: NONE



2 EXISTING VIEW TO THE WEST
SCALE: NONE

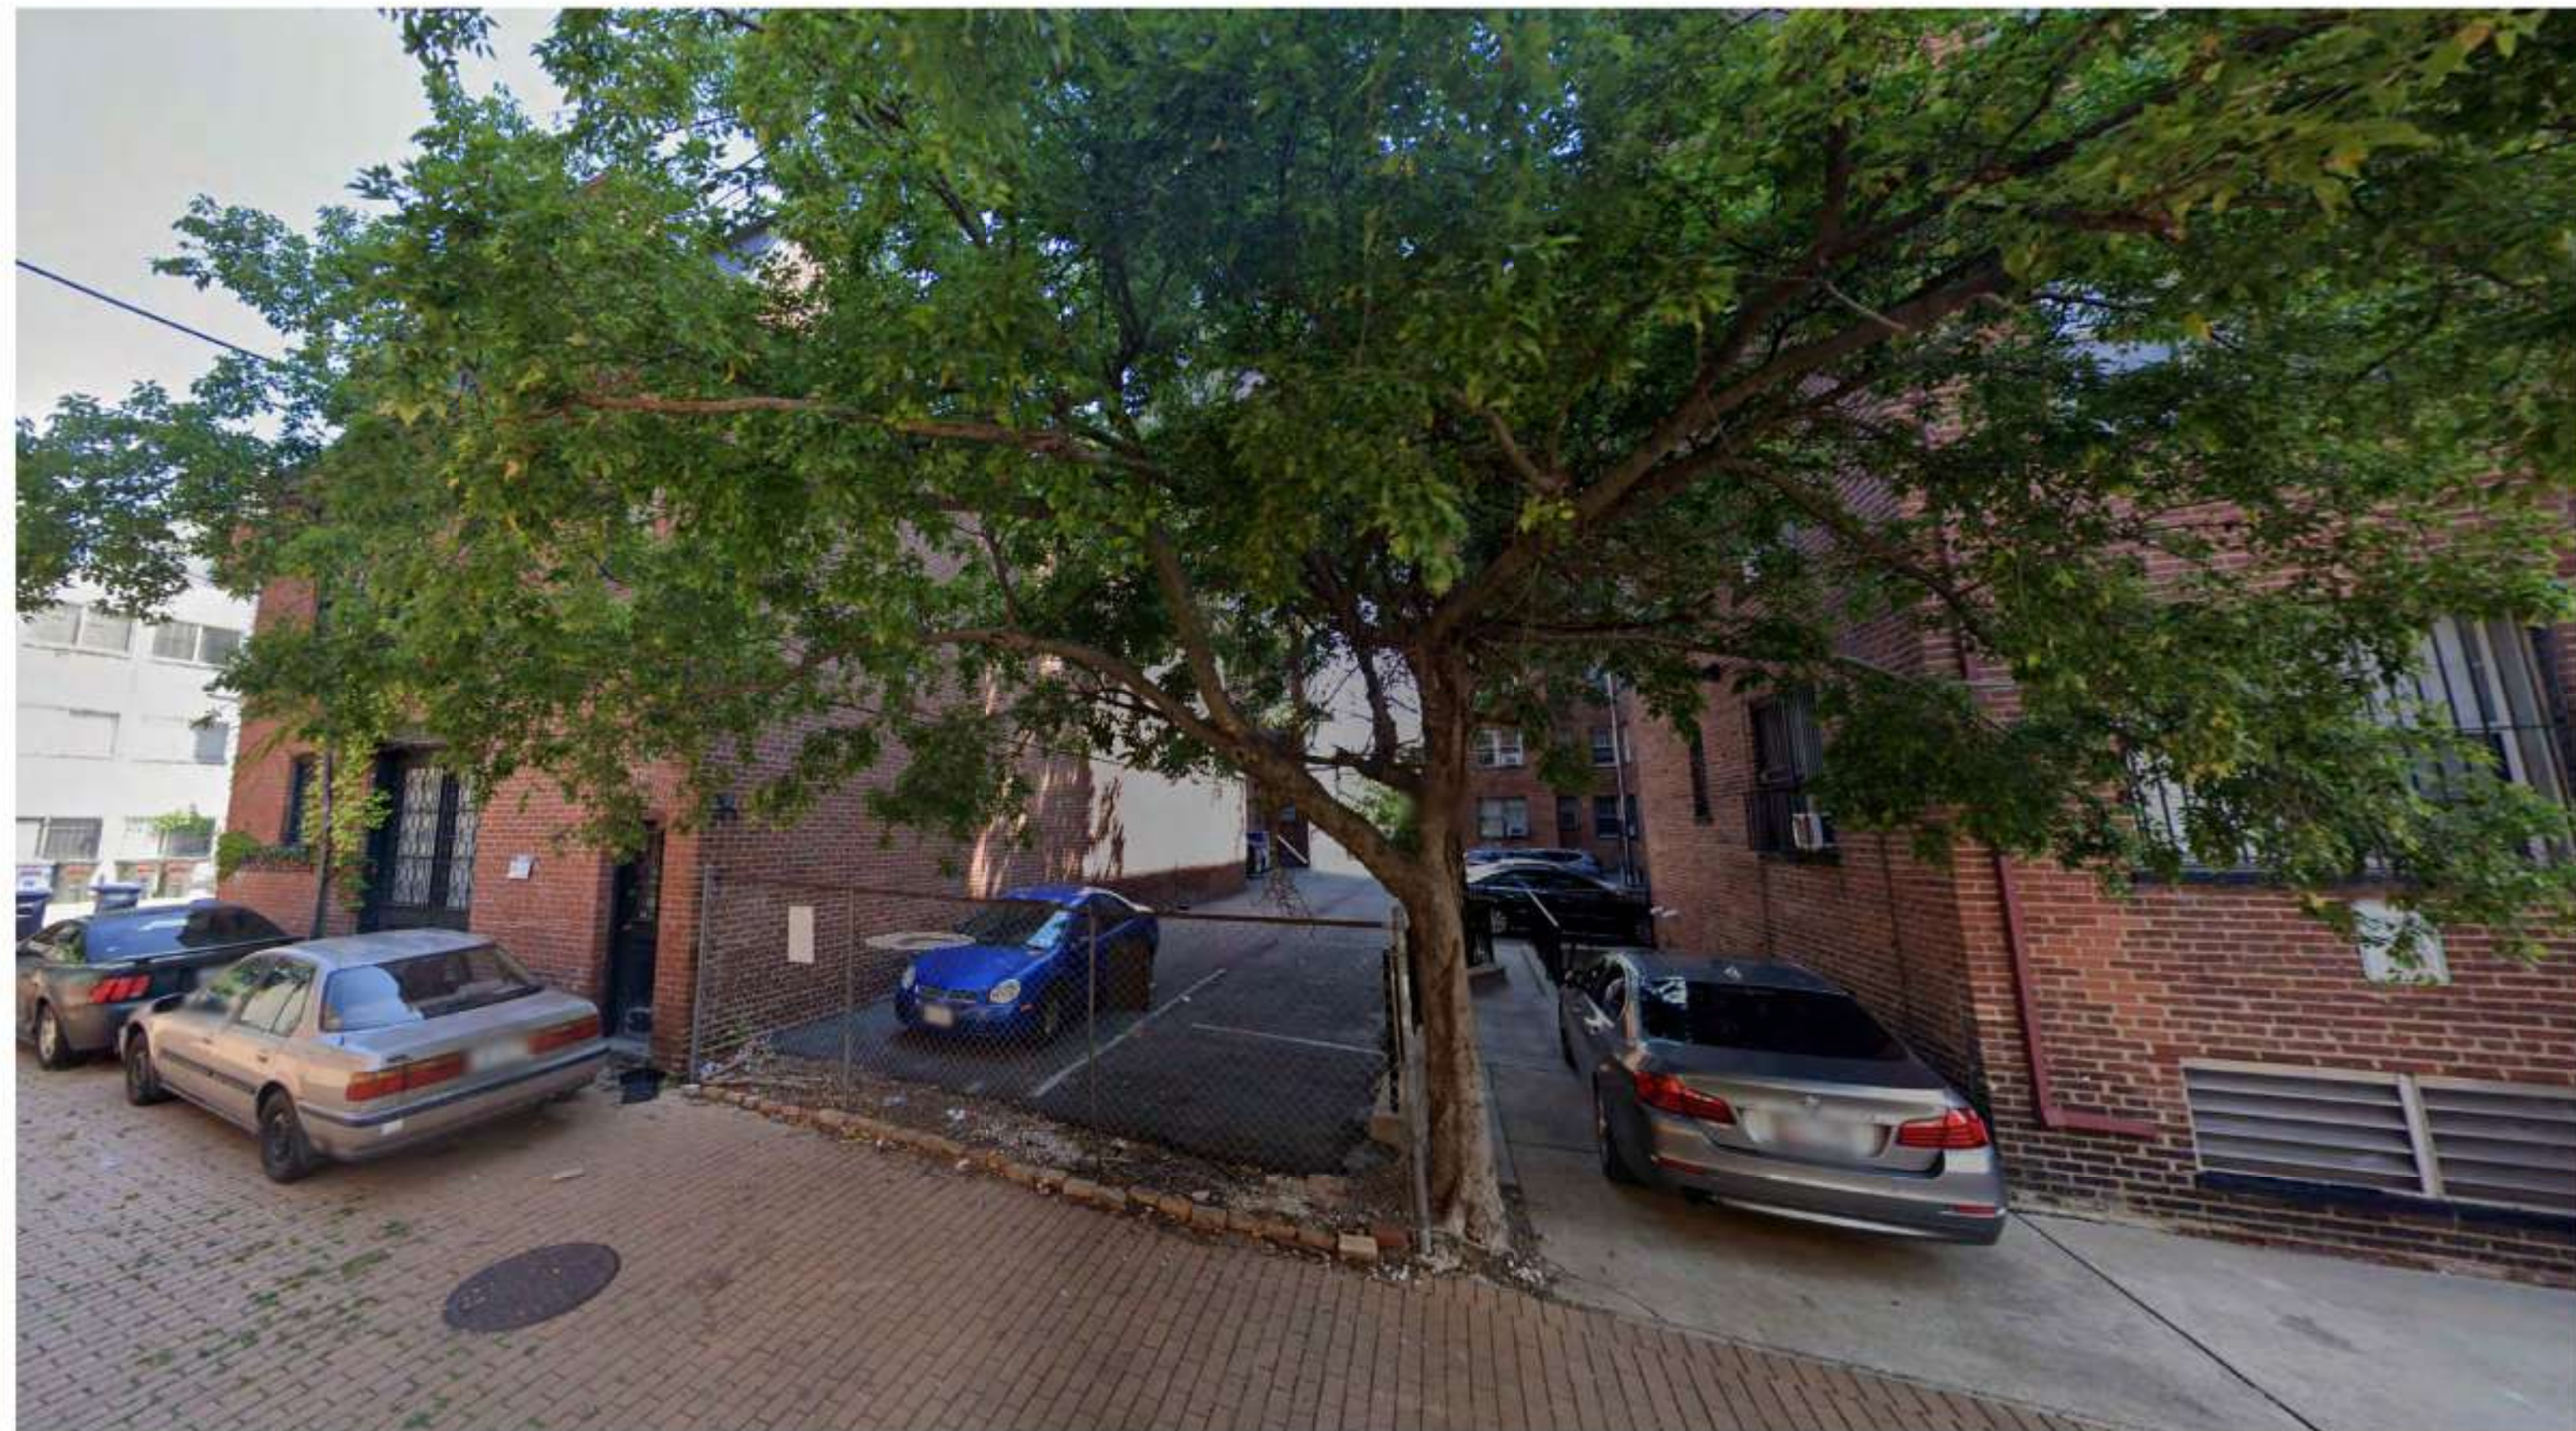

3 EXISTING VIEW FROM ALLEY
SCALE: NONE



4 EXISTING VIEW FROM ALLEY TO THE SOUTHWEST
SCALE: NONE



5 EXISTING VIEW FROM REAR NEIGHBORING PARKING LOT
SCALE: NONE

PRELIMINARY
NOT FOR CONSTRUCTION

SUBMISSION	DATE	SHEET NAME
SEA	03/03/25	EXISTING CONDITIONS
GENERAL NOTE:		SHEET NO.
<small>THIS DRAWING AND SPECIFICATIONS IS PROVIDED AS AN INSTRUMENT OF SERVICE BY AGGREGATE ARCHITECTURE + DESIGN FOR USE ON THE PROJECT ONLY. ALL DESIGN, DRAWINGS, SPECIFICATIONS, MODELS, AND INFORMATION ARE UNASSIGNED WORK (THE PROPERTY OF THE ARCHITECT) AND NOT TO BE REPRODUCED OR TRANSMITTED IN ANY FORM OR BY ANY MEANS, ELECTRONIC OR MECHANICAL, INCLUDING PHOTOCOPYING, RECORDING, OR BY ANY INFORMATION STORAGE AND RETRIEVAL SYSTEM, WITHOUT THE WRITTEN CONSENT OF THE ARCHITECT. IT IS STRICTLY PROHIBITED.</small>		A-015

DRAWING DATE:	DRAWN BY:	DATE:
	MC	2025-02
PROJECT NO.:	CHECKED BY:	
	Chester	
1735 Fraser Ct NW		
Washington DC, 20009		

COPYRIGHT NOTICE: This drawing and specifications is provided as an instrument of service by AGGREGATE ARCHITECTURE + DESIGN for use on the project only. All design, drawings, specifications, models, and information are unassigned work (the property of the architect) and not to be reproduced or transmitted in any form or by any means, electronic or mechanical, including photocopying, recording, or by any information storage and retrieval system, without the written consent of the architect. It is strictly prohibited.

aggregate
architecture+design
1071 14th Street NW, Suite 200
Washington, DC 20005
Aggregate Architecture & Design, PLLC © 2025

PRELIMINARY
NOT FOR CONSTRUCTION



1 WINTER VIEW FROM ALLEY
SCALE: NONE



2 EXISTING VIEW FROM REAR NEIGHBORING PARKING LOT
SCALE: NONE



3 EXISTING VIEW FROM ALLEY
SCALE: NONE



4 EXISTING VIEW OF REAR
SCALE: NONE

PRELIMINARY
NOT FOR CONSTRUCTION

SUBMISSION	DATE	SHEET NAME
SEA	10/03/25	EXISTING CONDITIONS
GENERAL NOTE:		SHEET NO.
THIS DRAWING AND SPECIFICATIONS ARE PREPARED BY ARCHITECTS AND ENGINEERS REGISTERED UNDER THE LAWS OF THE DISTRICT OF COLUMBIA. EXPIRATION DATE: 01-31-2026.		A-016

DRAWING DATA:
1735 Fraser Ct NW
Washington DC, 20009

DRAWN BY:	MC
CHECKED BY:	Chester
PROJECT NO.:	2025-02

SCALE SIGNATURE:

COPYRIGHT NOTICE: This drawing and specifications is provided as an instrument of service by AGGREGATE and is not to be used for any other project without the prior written consent of the Architect. All designs, drawings, specifications, models, and programs are the property of the Architect and shall remain the property of the Architect. No part of this drawing or any information contained herein without the prior written consent of the Architect is strictly prohibited.

aggregate PLC
architecture+design
1075 14th Street NW, Suite 200
Washington, DC 20005
Aggregate Architecture & Design, PLLC © 2025

PRELIMINARY
NOT FOR CONSTRUCTION