


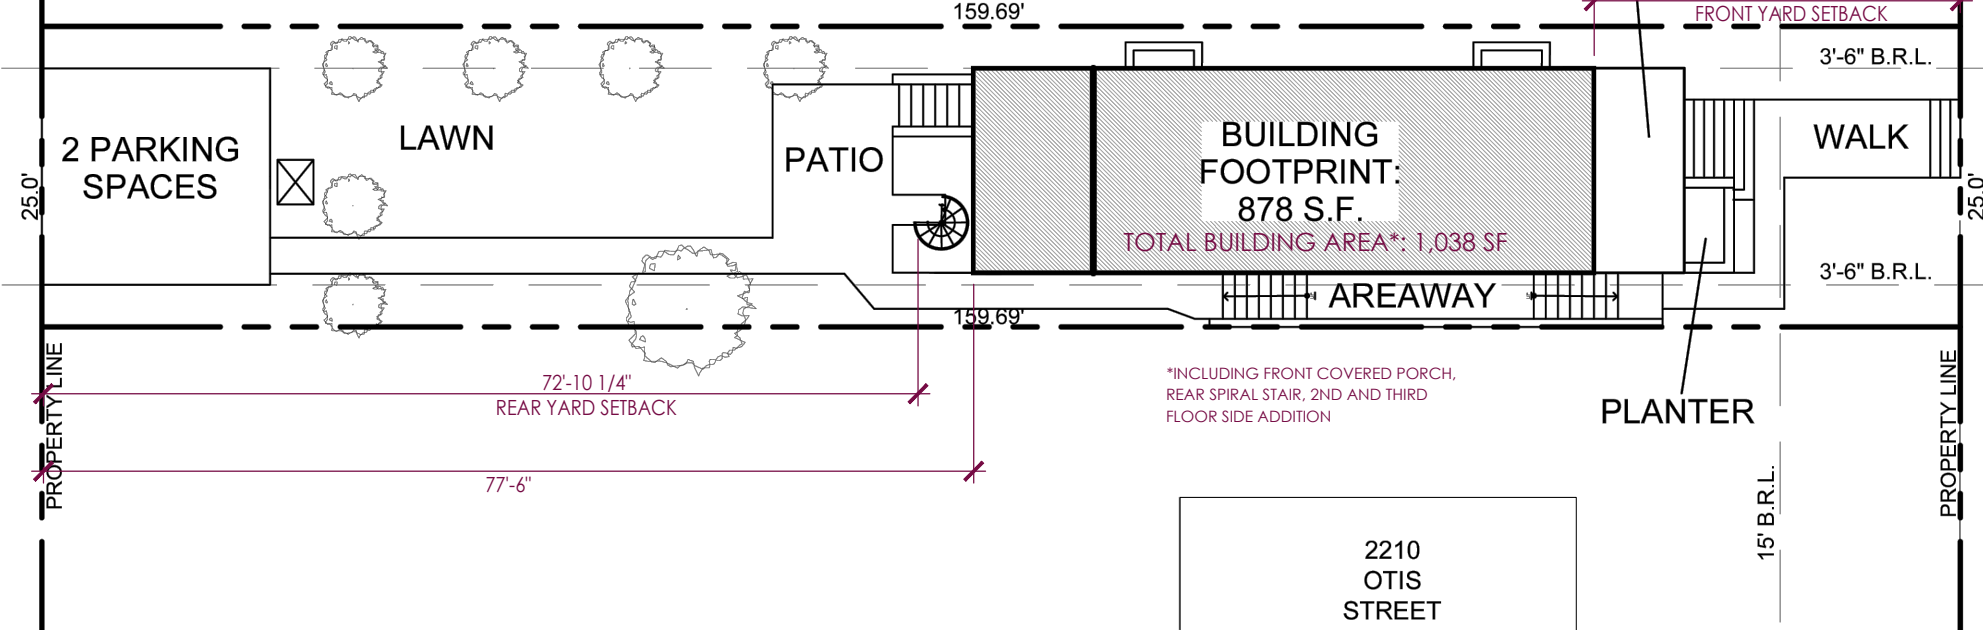



PUBLIC ALLEY

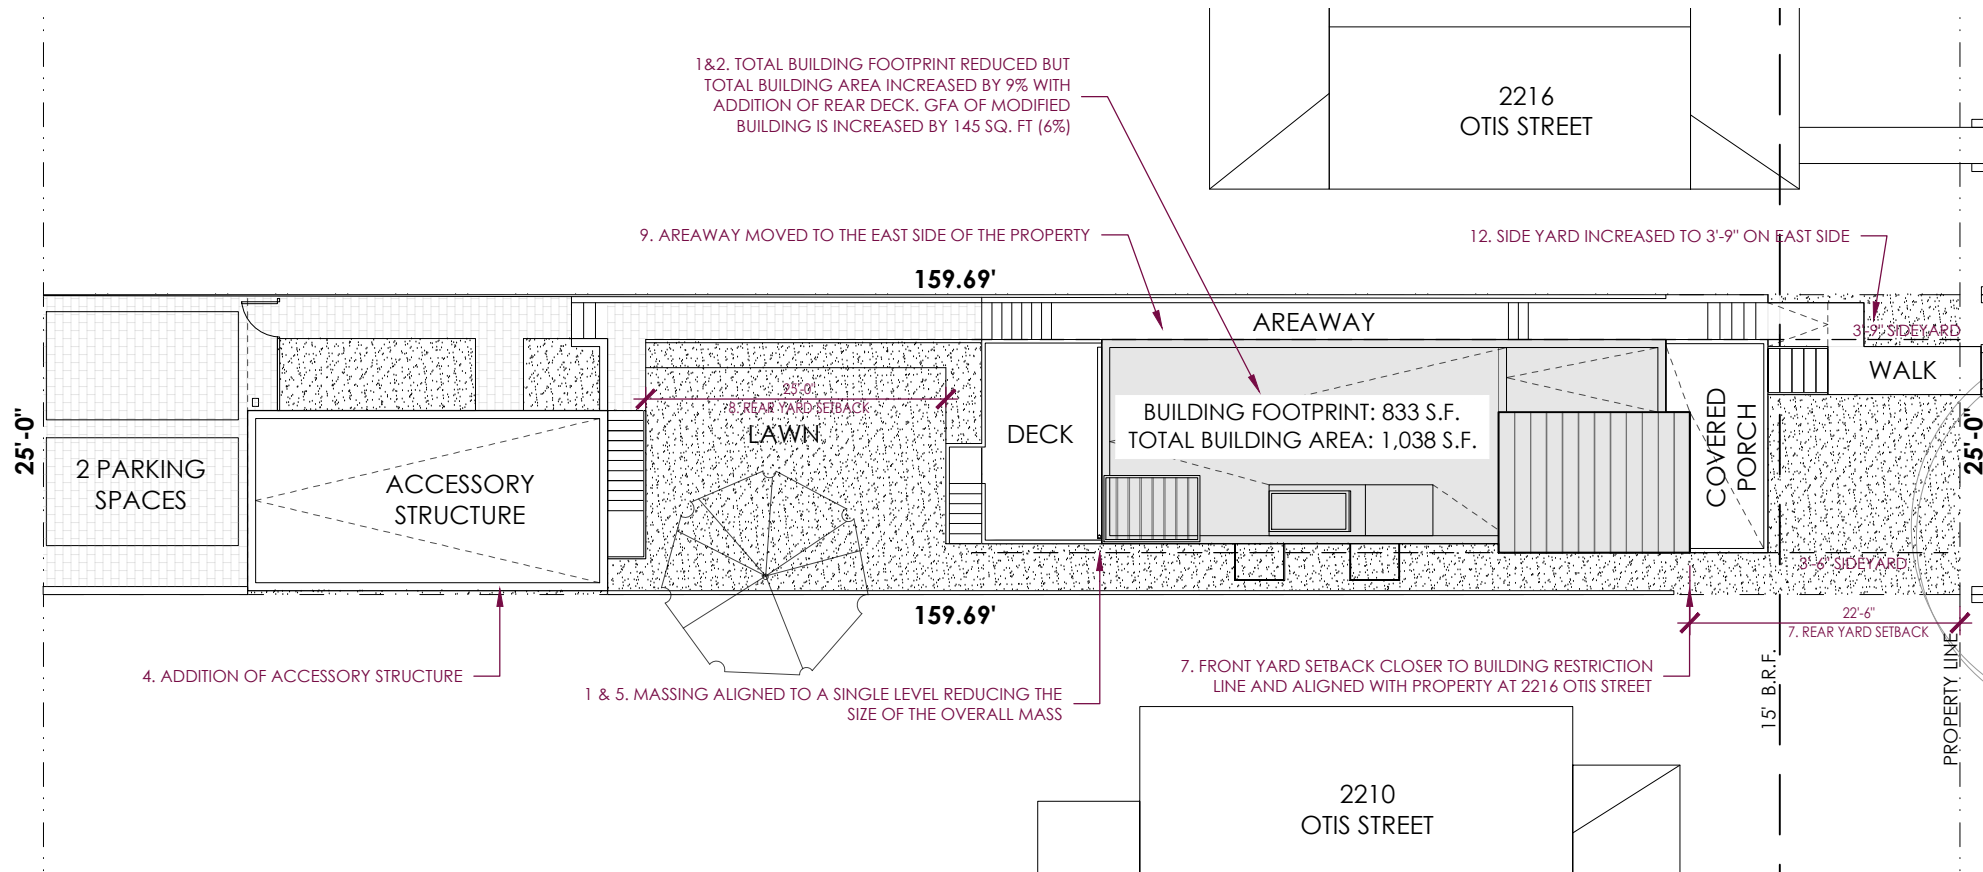

PUBLIC ALLEY

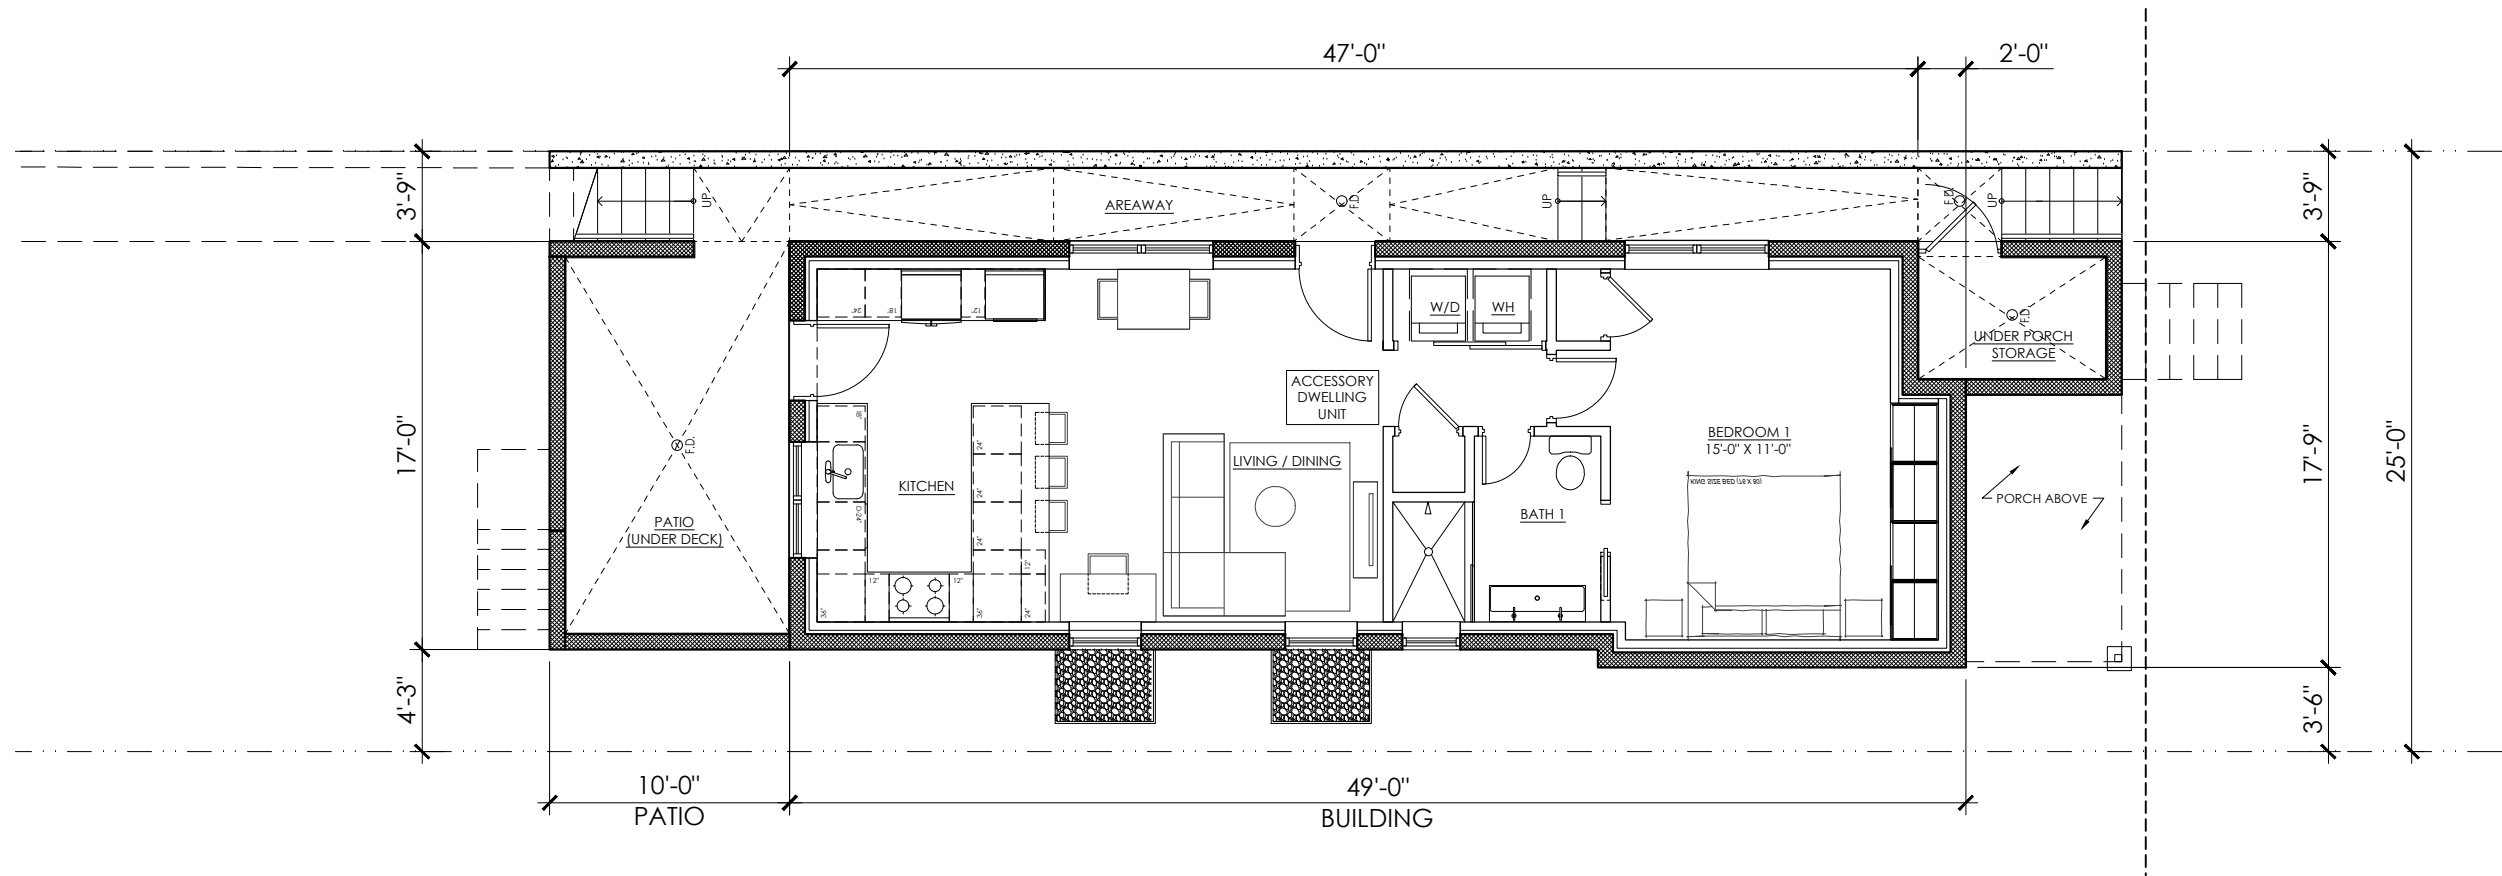


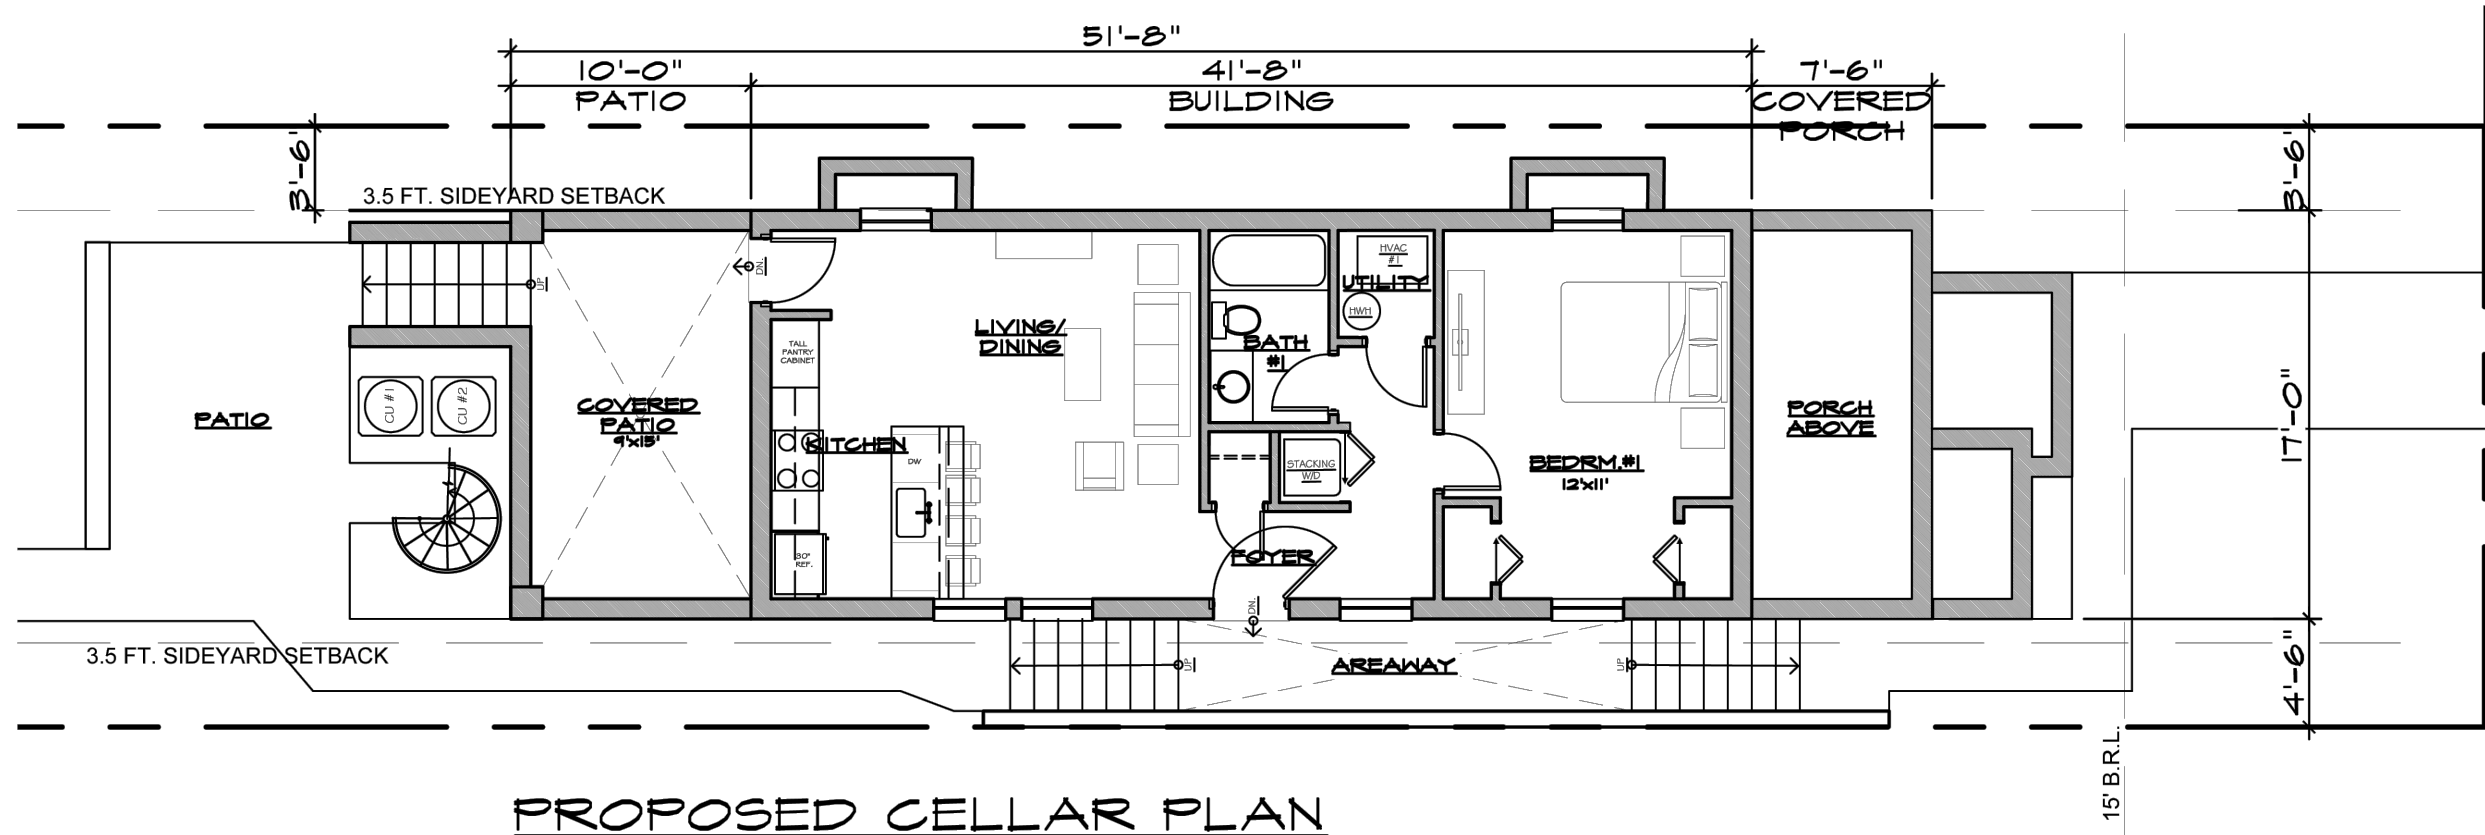

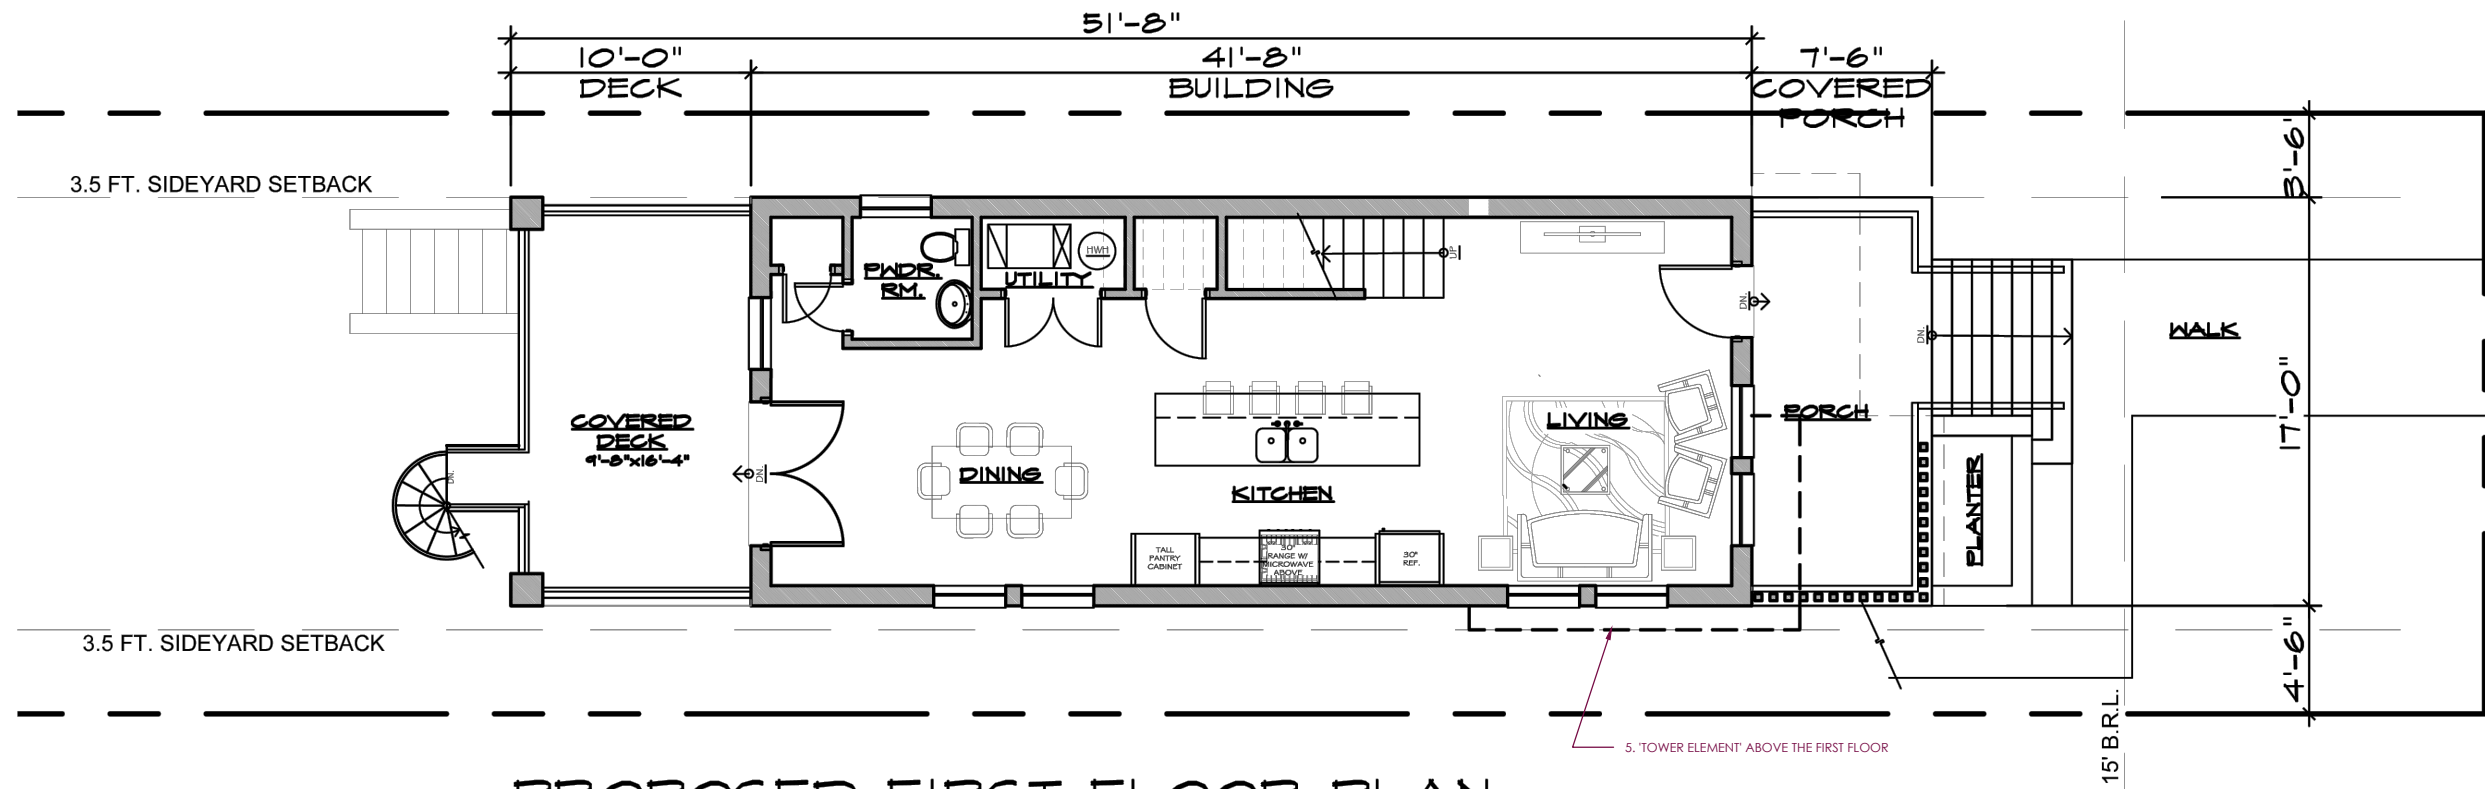

PROPOSED FIRST FLOOR PLAN

EXHIBIT 9 - PAGE A100

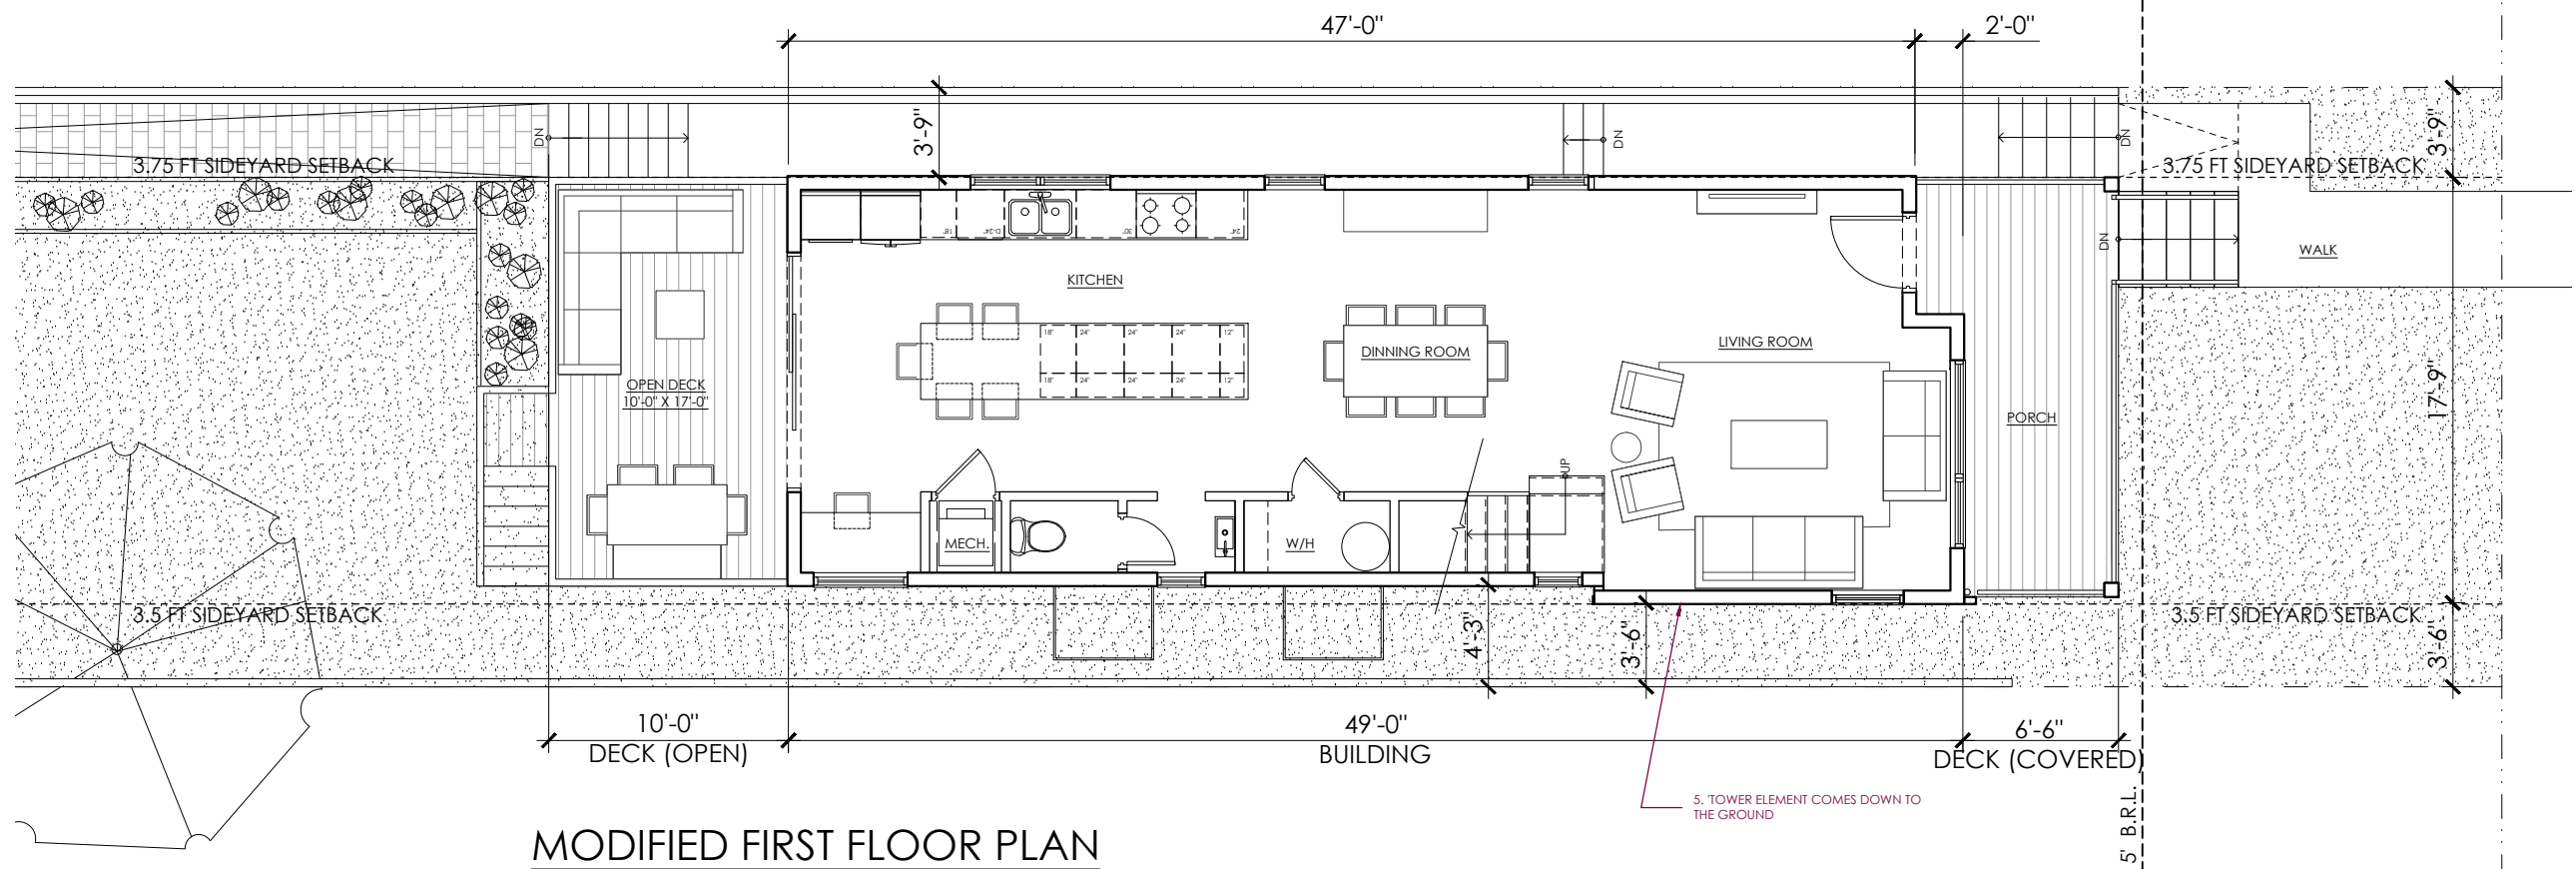

MODIFIED FIRST FLOOR PLAN

PERMIT B2508269 DRAWING 1/A100




EXHIBIT 12 - PAGE A101

— PARTIALLY ENCLOSED FRONT PORCH




PERMIT B2508269 DRAWING 2/A100

1. & 5. LENGTH OF OVERALL MASS REDUCED AND THE BACK OF THE BUILDING IS IN A SINGLE PLANE. RESULTS IN AN INCREASE IN GFA OF THE PRINCIPAL BUILDING.

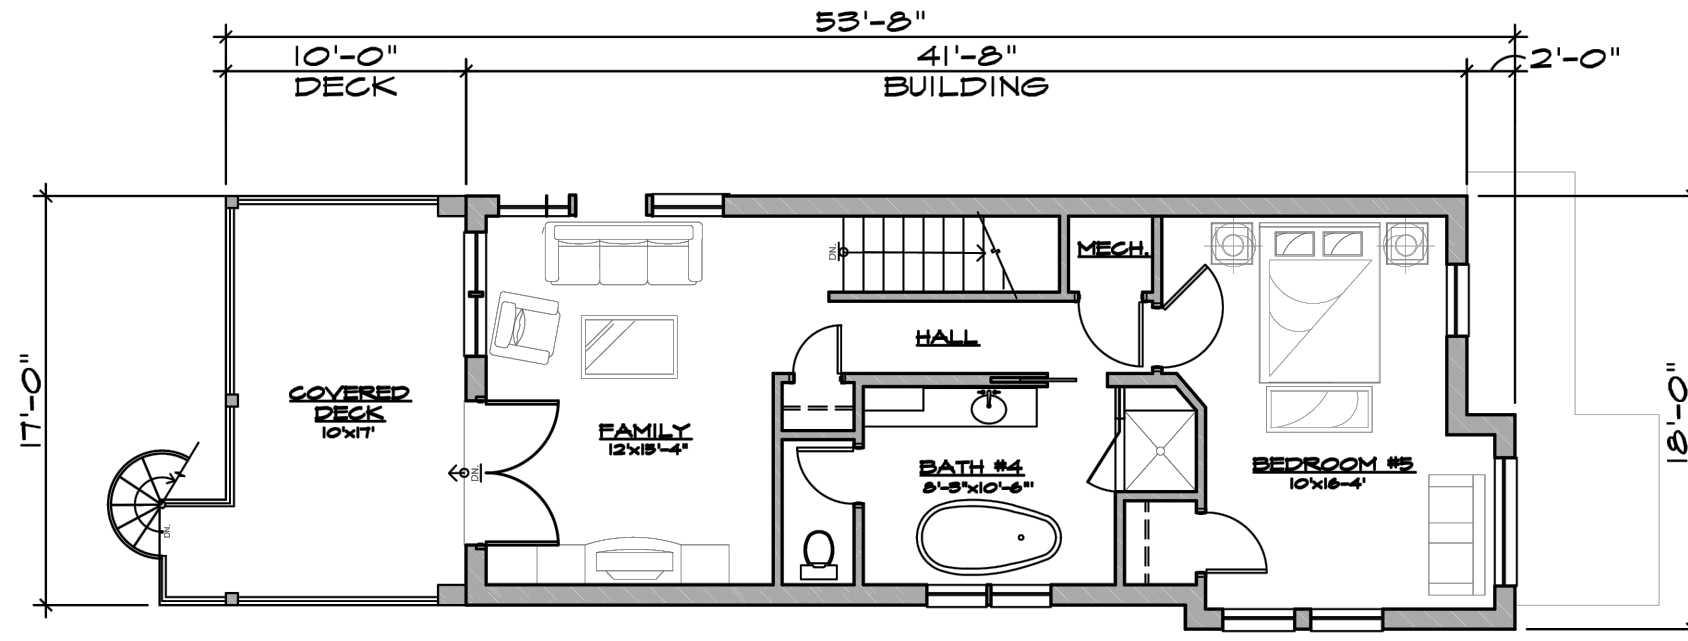



PROPOSED THIRD FLOOR PLAN

EXHIBIT 12 - PAGE A101

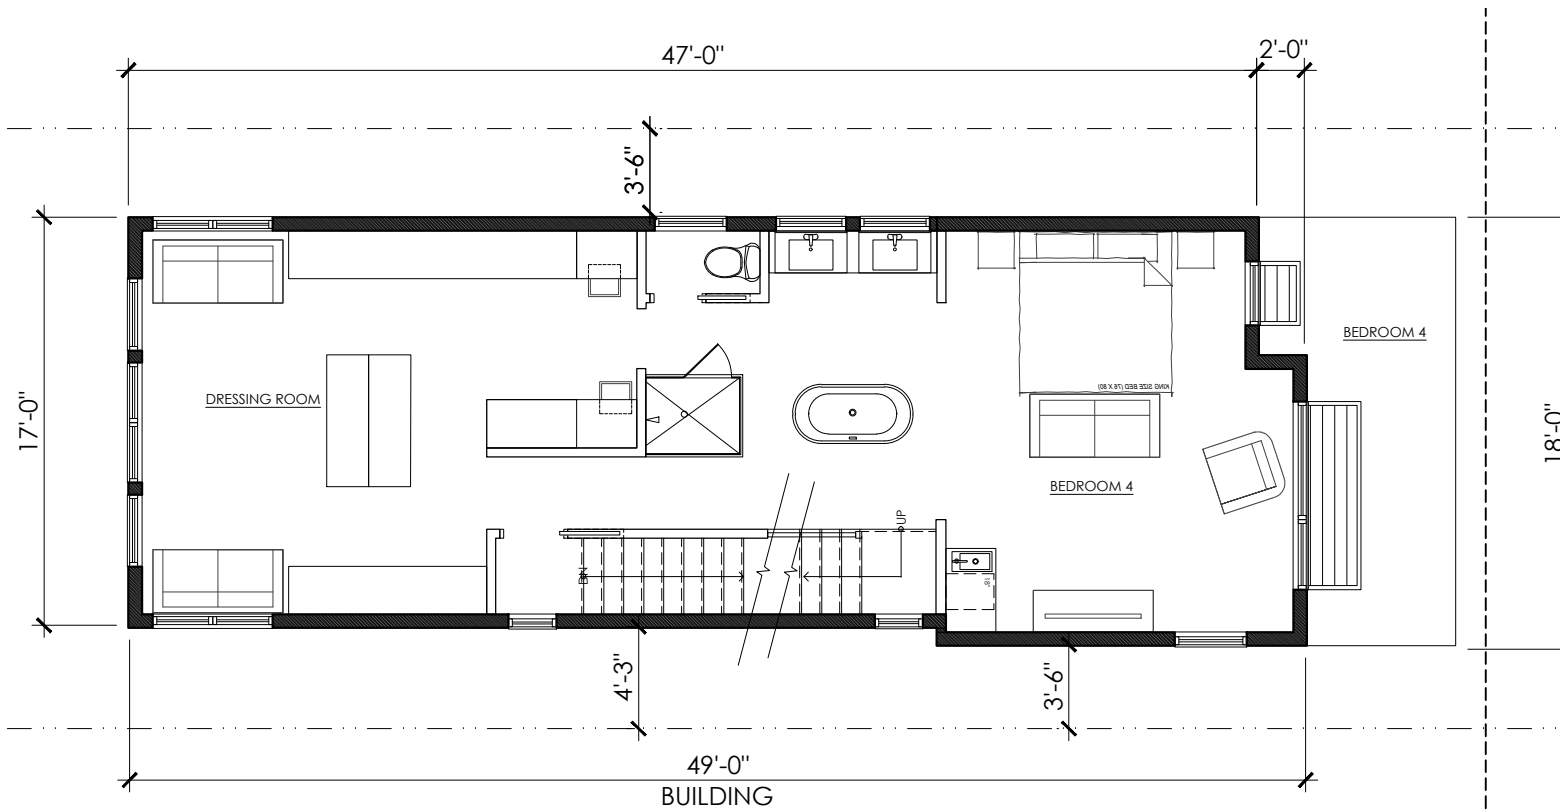

MODIFIED THIRD FLOOR PLAN

PERMIT B2508269 DRAWING 3/A100

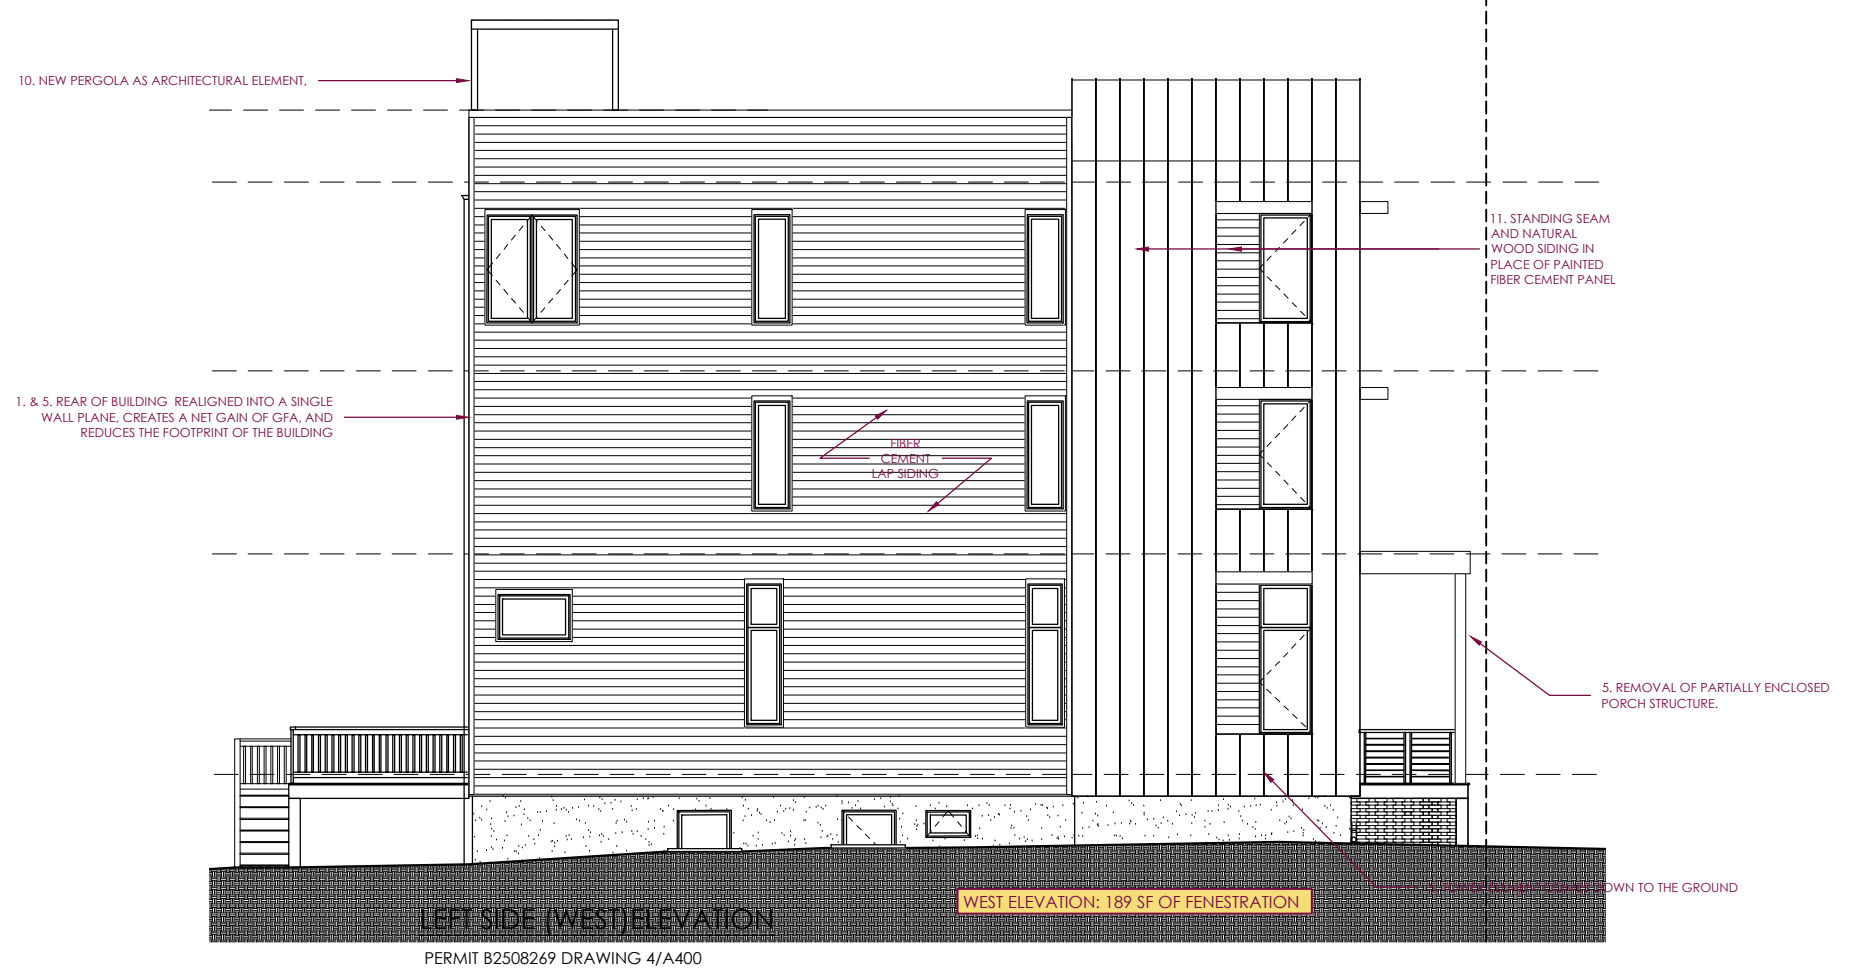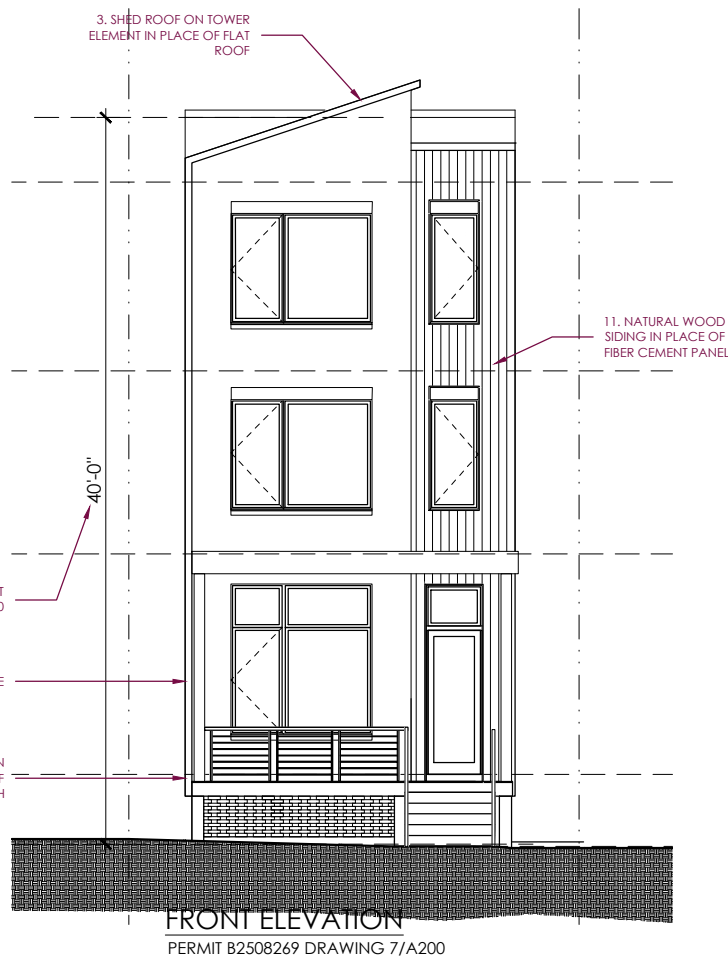




REAR ELEVATION
EXHIBIT 9 - PAGE A202



RIGHT SIDE ELEVATION
EXHIBIT 9 - PAGE A203

EAST ELEVATION: 56 SF OF FENESTRATION

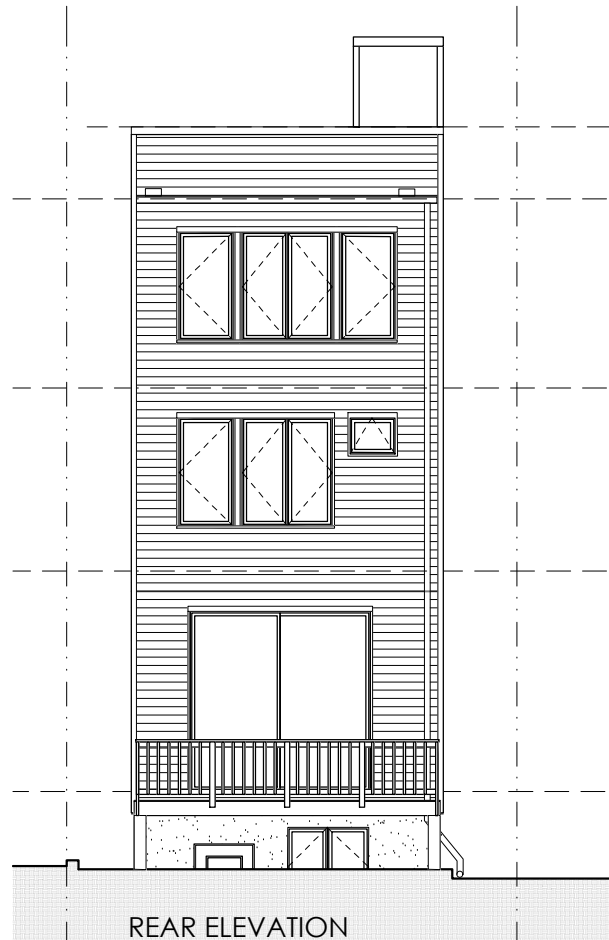

REAR ELEVATION
PERMIT B2508269 DRAWING 8/A200



LEFT SIDE (WEST) ELEVATION
PERMIT B2508269 DRAWING 1/A400

EAST ELEVATION: 210 SF OF FENESTRATION



OTIS STREET PERSPECTIVE - VIEW 1



OTIS STREET PERSPECTIVE - VIEW 2



OTIS STREET PERSPECTIVE - VIEW 1



OTIS STREET PERSPECTIVE - VIEW 2



REAR PERSPECTIVE - VIEW 1



REAR PERSPECTIVE - VIEW 2



REAR PERSPECTIVE - VIEW 1



REAR PERSPECTIVE - VIEW 2