



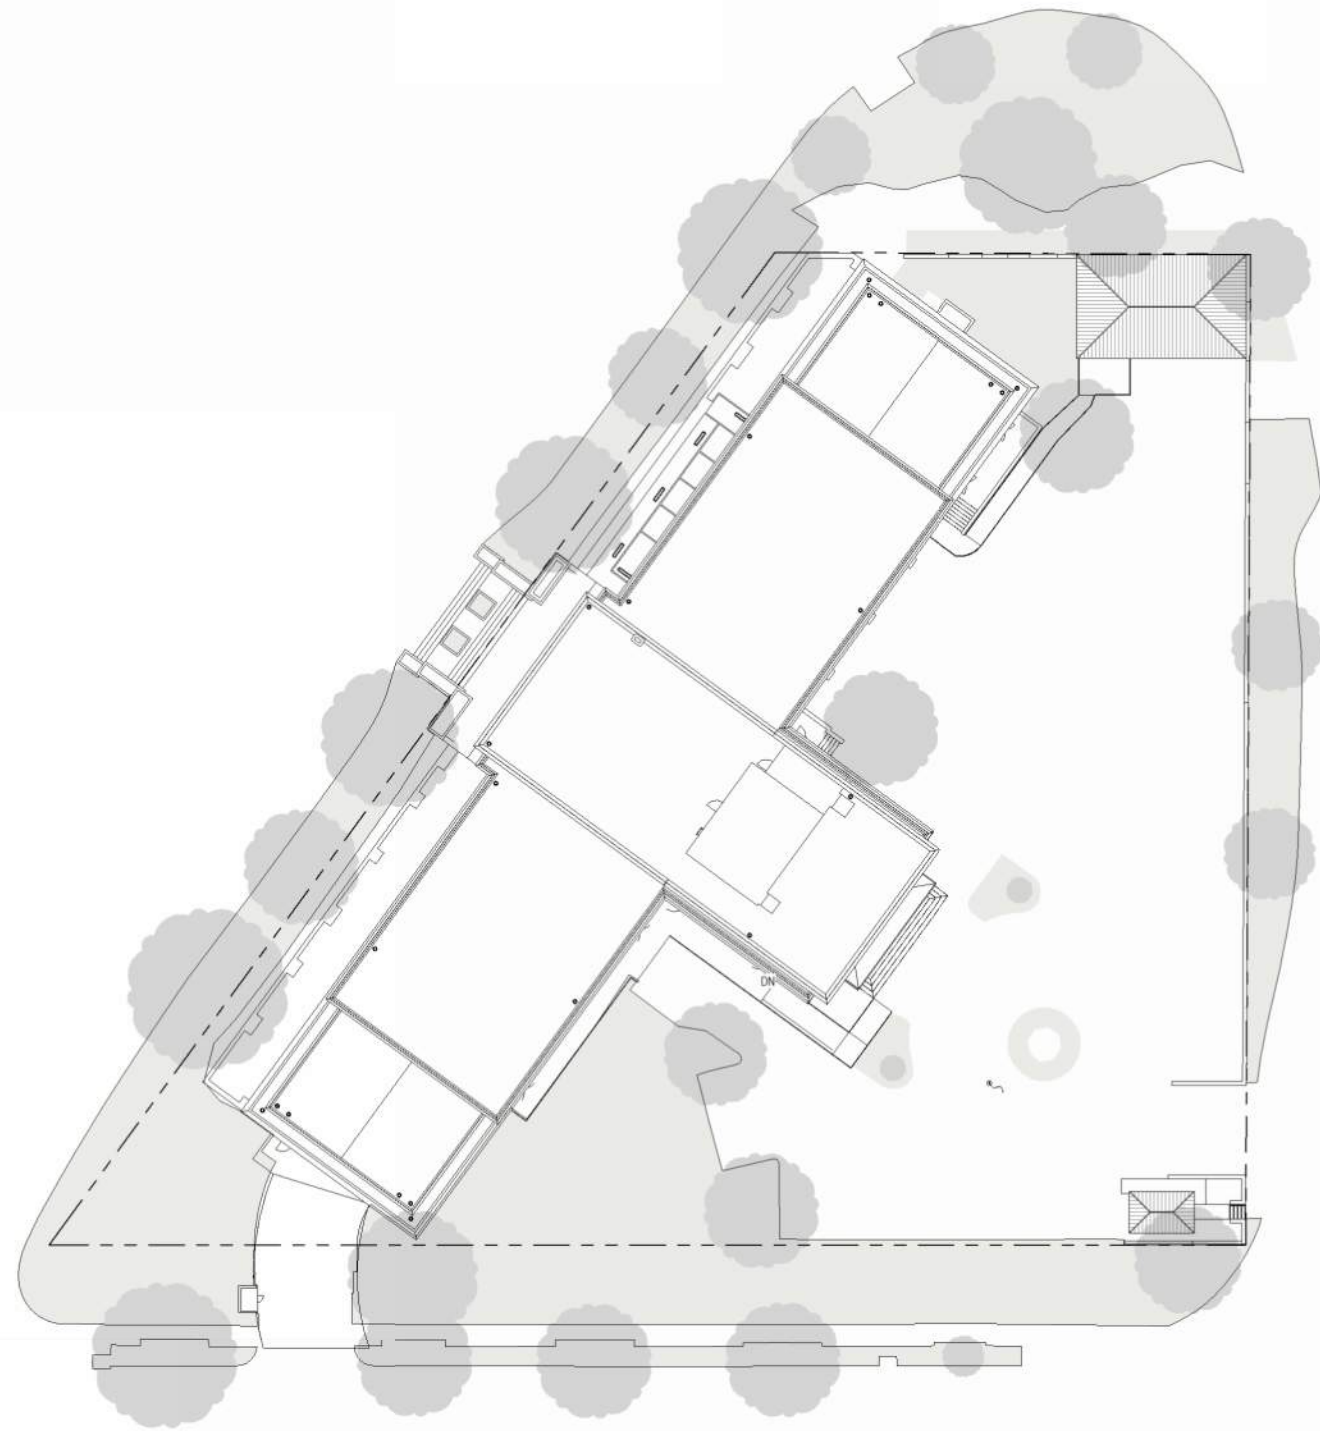

2 SITE PLAN - EXISTING  
REFER TO THE GRAPHIC SCALE

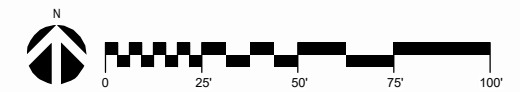


1 SITE PLAN - PROPOSED  
REFER TO THE GRAPHIC SCALE







4 BCAC EAST ELEVATION  
REFER TO THE GRAPHIC SCALE

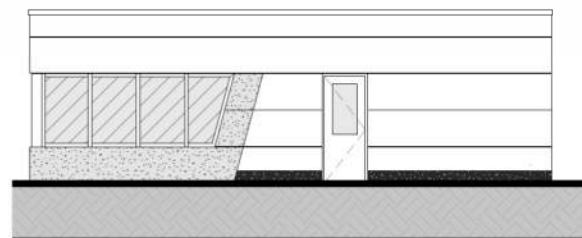


3 BCAC NORTH ELEVATION  
REFER TO THE GRAPHIC SCALE

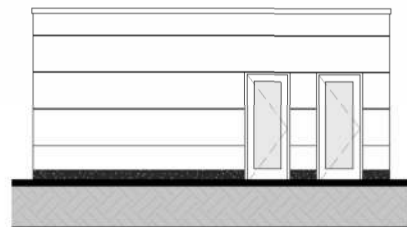

2 BCAC WEST ELEVATION  
REFER TO THE GRAPHIC SCALE

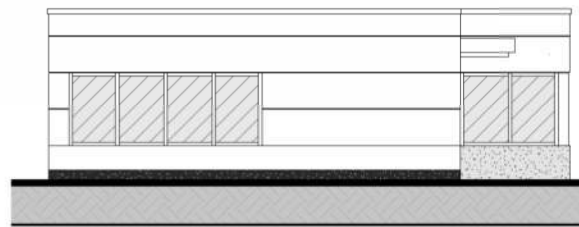


1 BCAC SOUTH ELEVATION  
REFER TO THE GRAPHIC SCALE

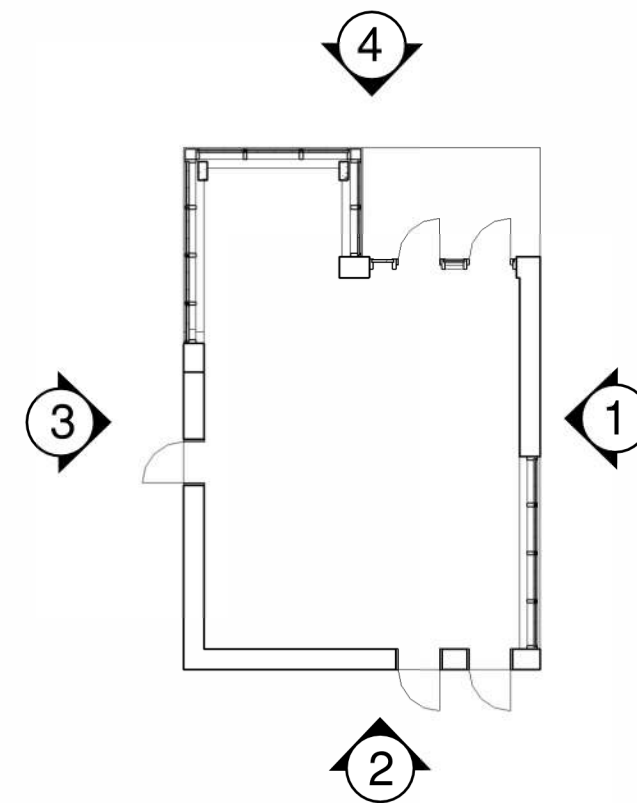


BCAC FLOOR PLAN  
REFER TO THE GRAPHIC SCALE




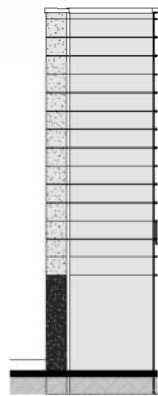


7 MCAC WEST ELEVATION 1  
REFER TO THE GRAPHIC SCALE

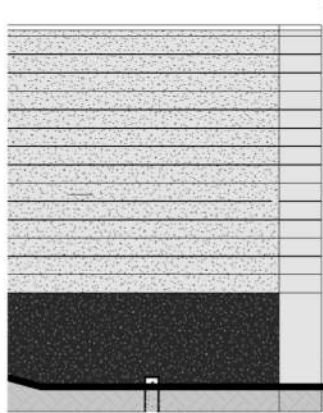


6 MCAC NORTH ELEVATION 1  
REFER TO THE GRAPHIC SCALE

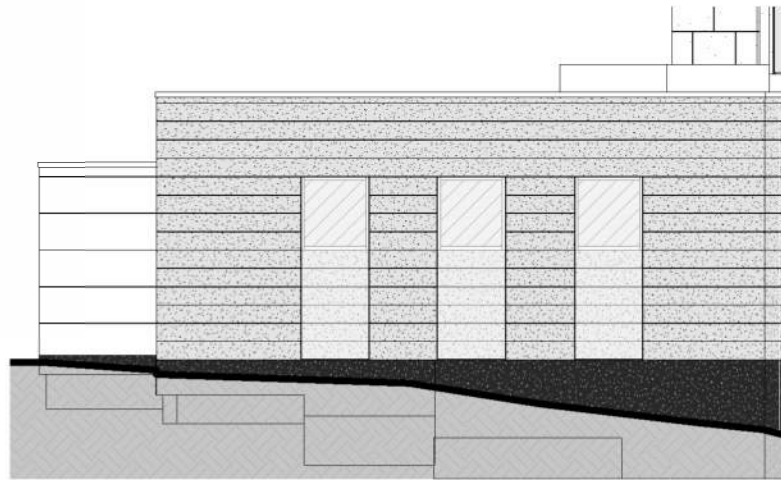

5 MCAC NORTH ELEVATION 2  
REFER TO THE GRAPHIC SCALE

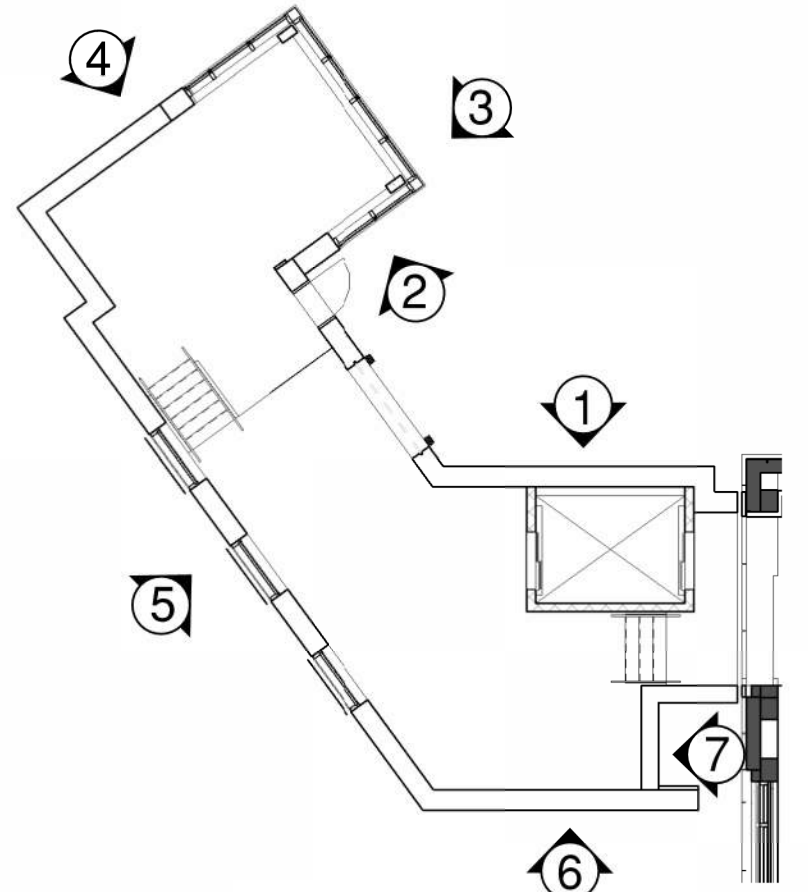


MCAC FLOOR PLAN - LEVEL 1  
REFER TO THE GRAPHIC SCALE

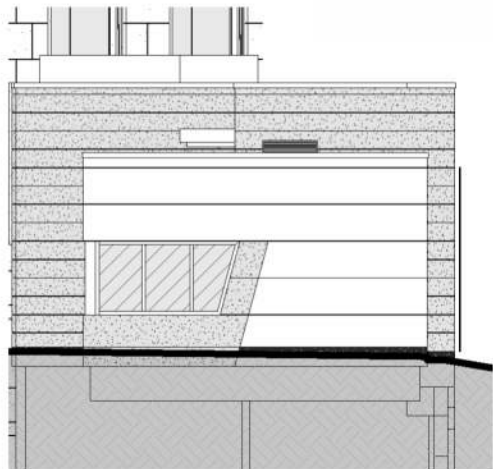


4 MCAC EAST ELEVATION  
REFER TO THE GRAPHIC SCALE




3 MCAC SOUTH ELEVATION 1  
REFER TO THE GRAPHIC SCALE

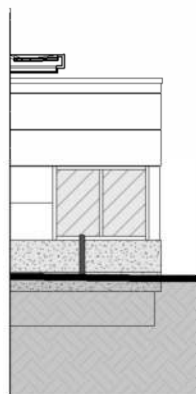

2 MCAC WEST ELEVATION 2  
REFER TO THE GRAPHIC SCALE

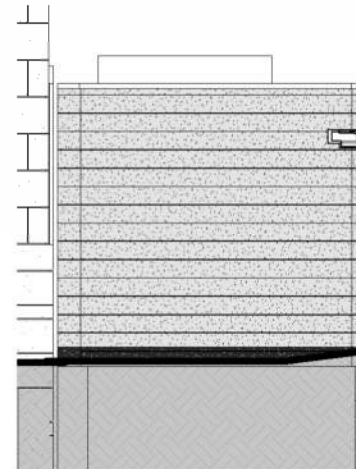


1 MCAC SOUTH ELEVATION 2  
REFER TO THE GRAPHIC SCALE

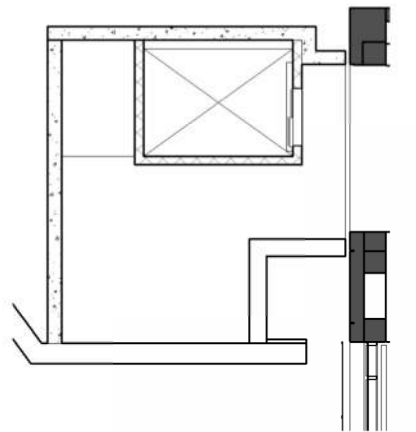


MCAC FLOOR PLAN - GROUND  
REFER TO THE GRAPHIC SCALE




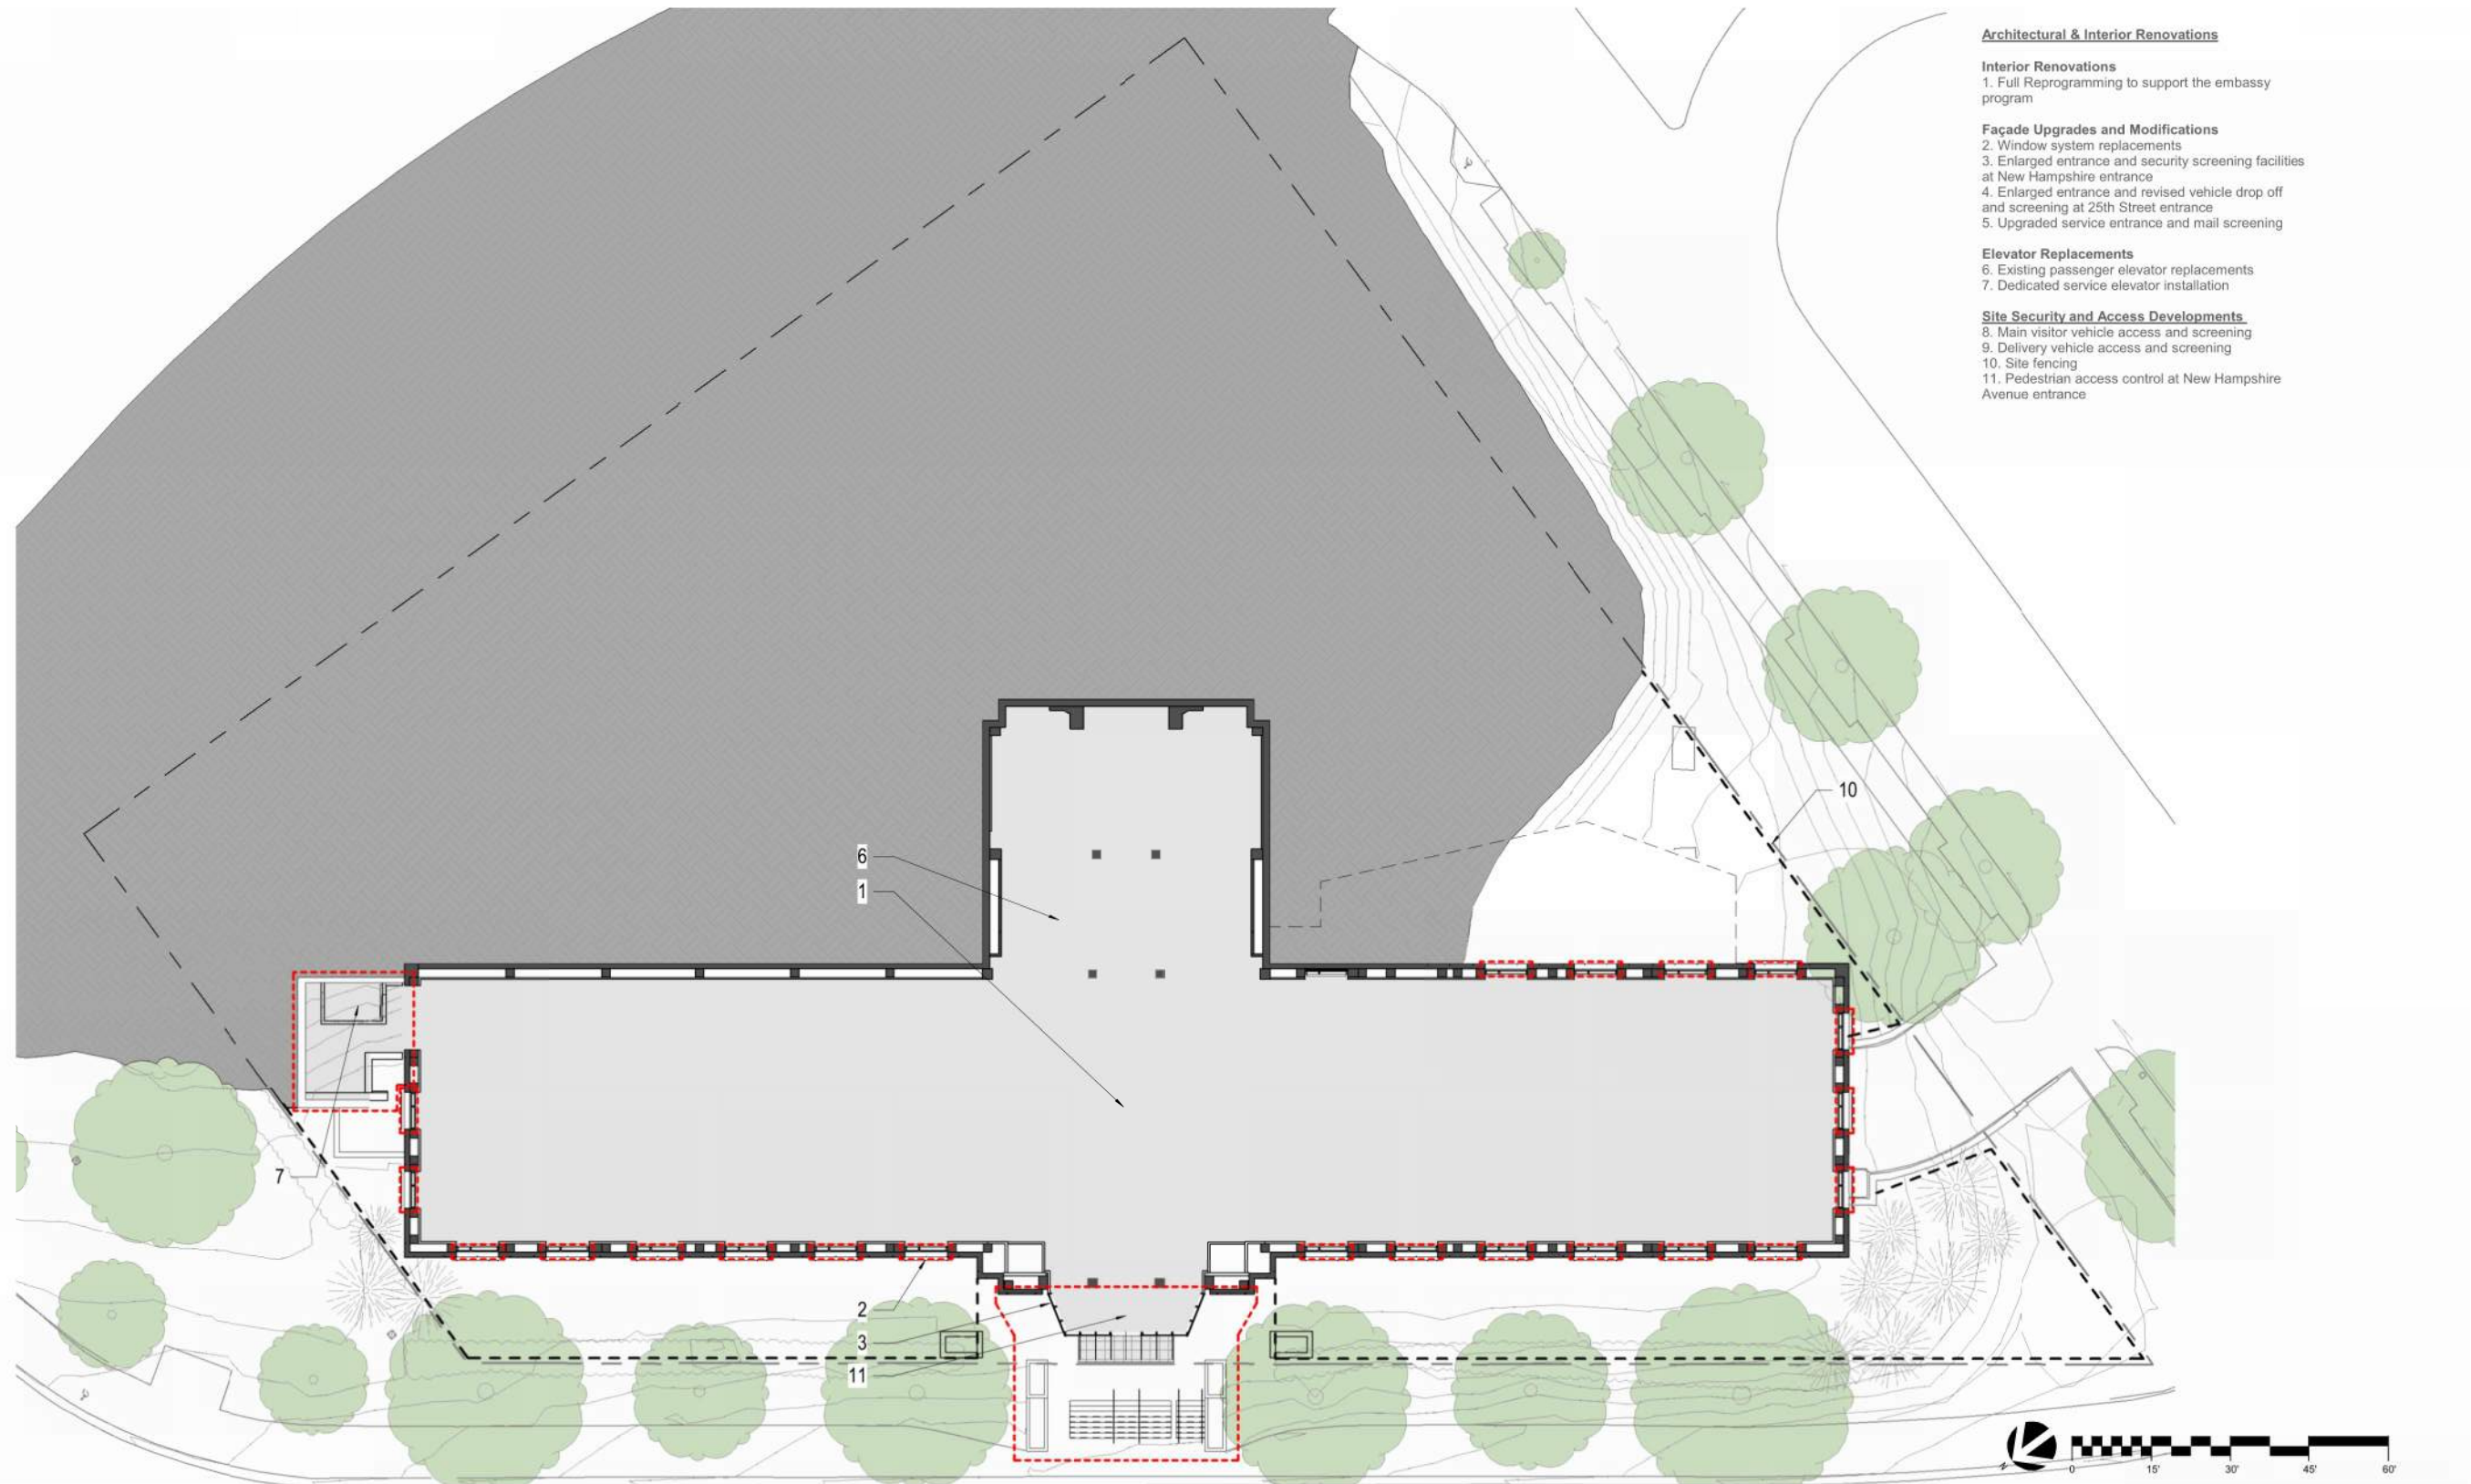



KSA Embassy in Washington, DC

## FLOOR PLAN - GROUND LEVEL

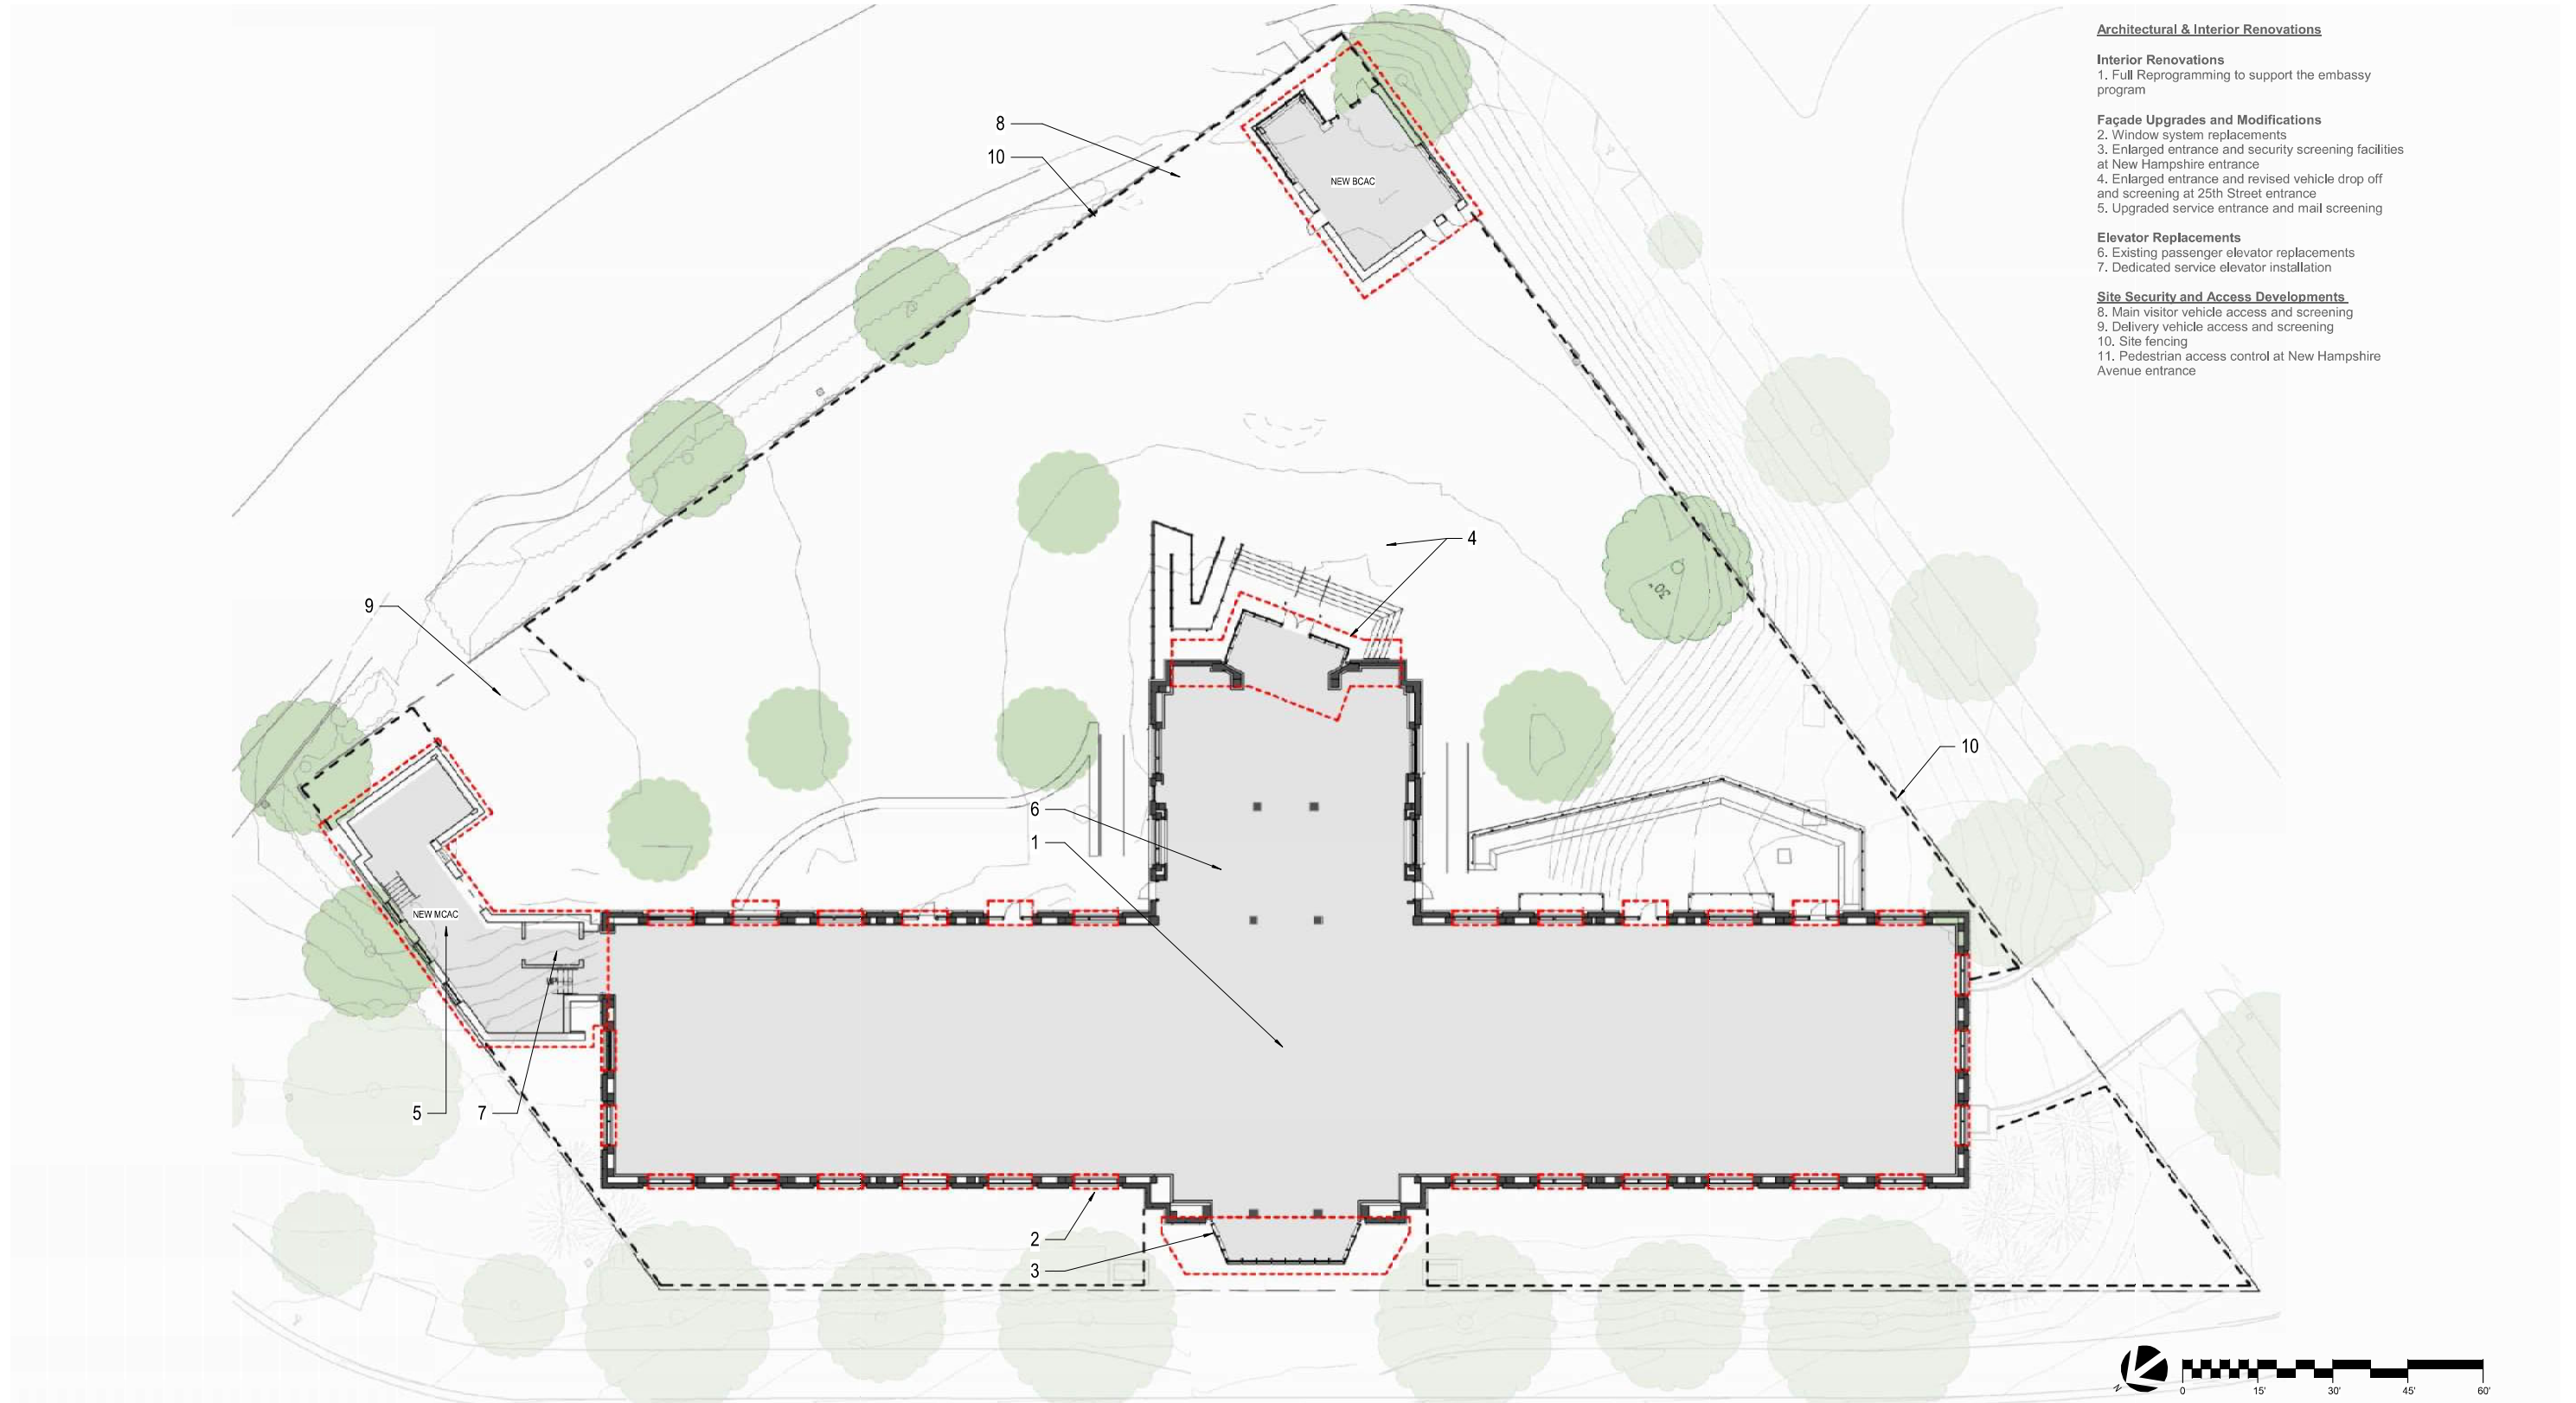

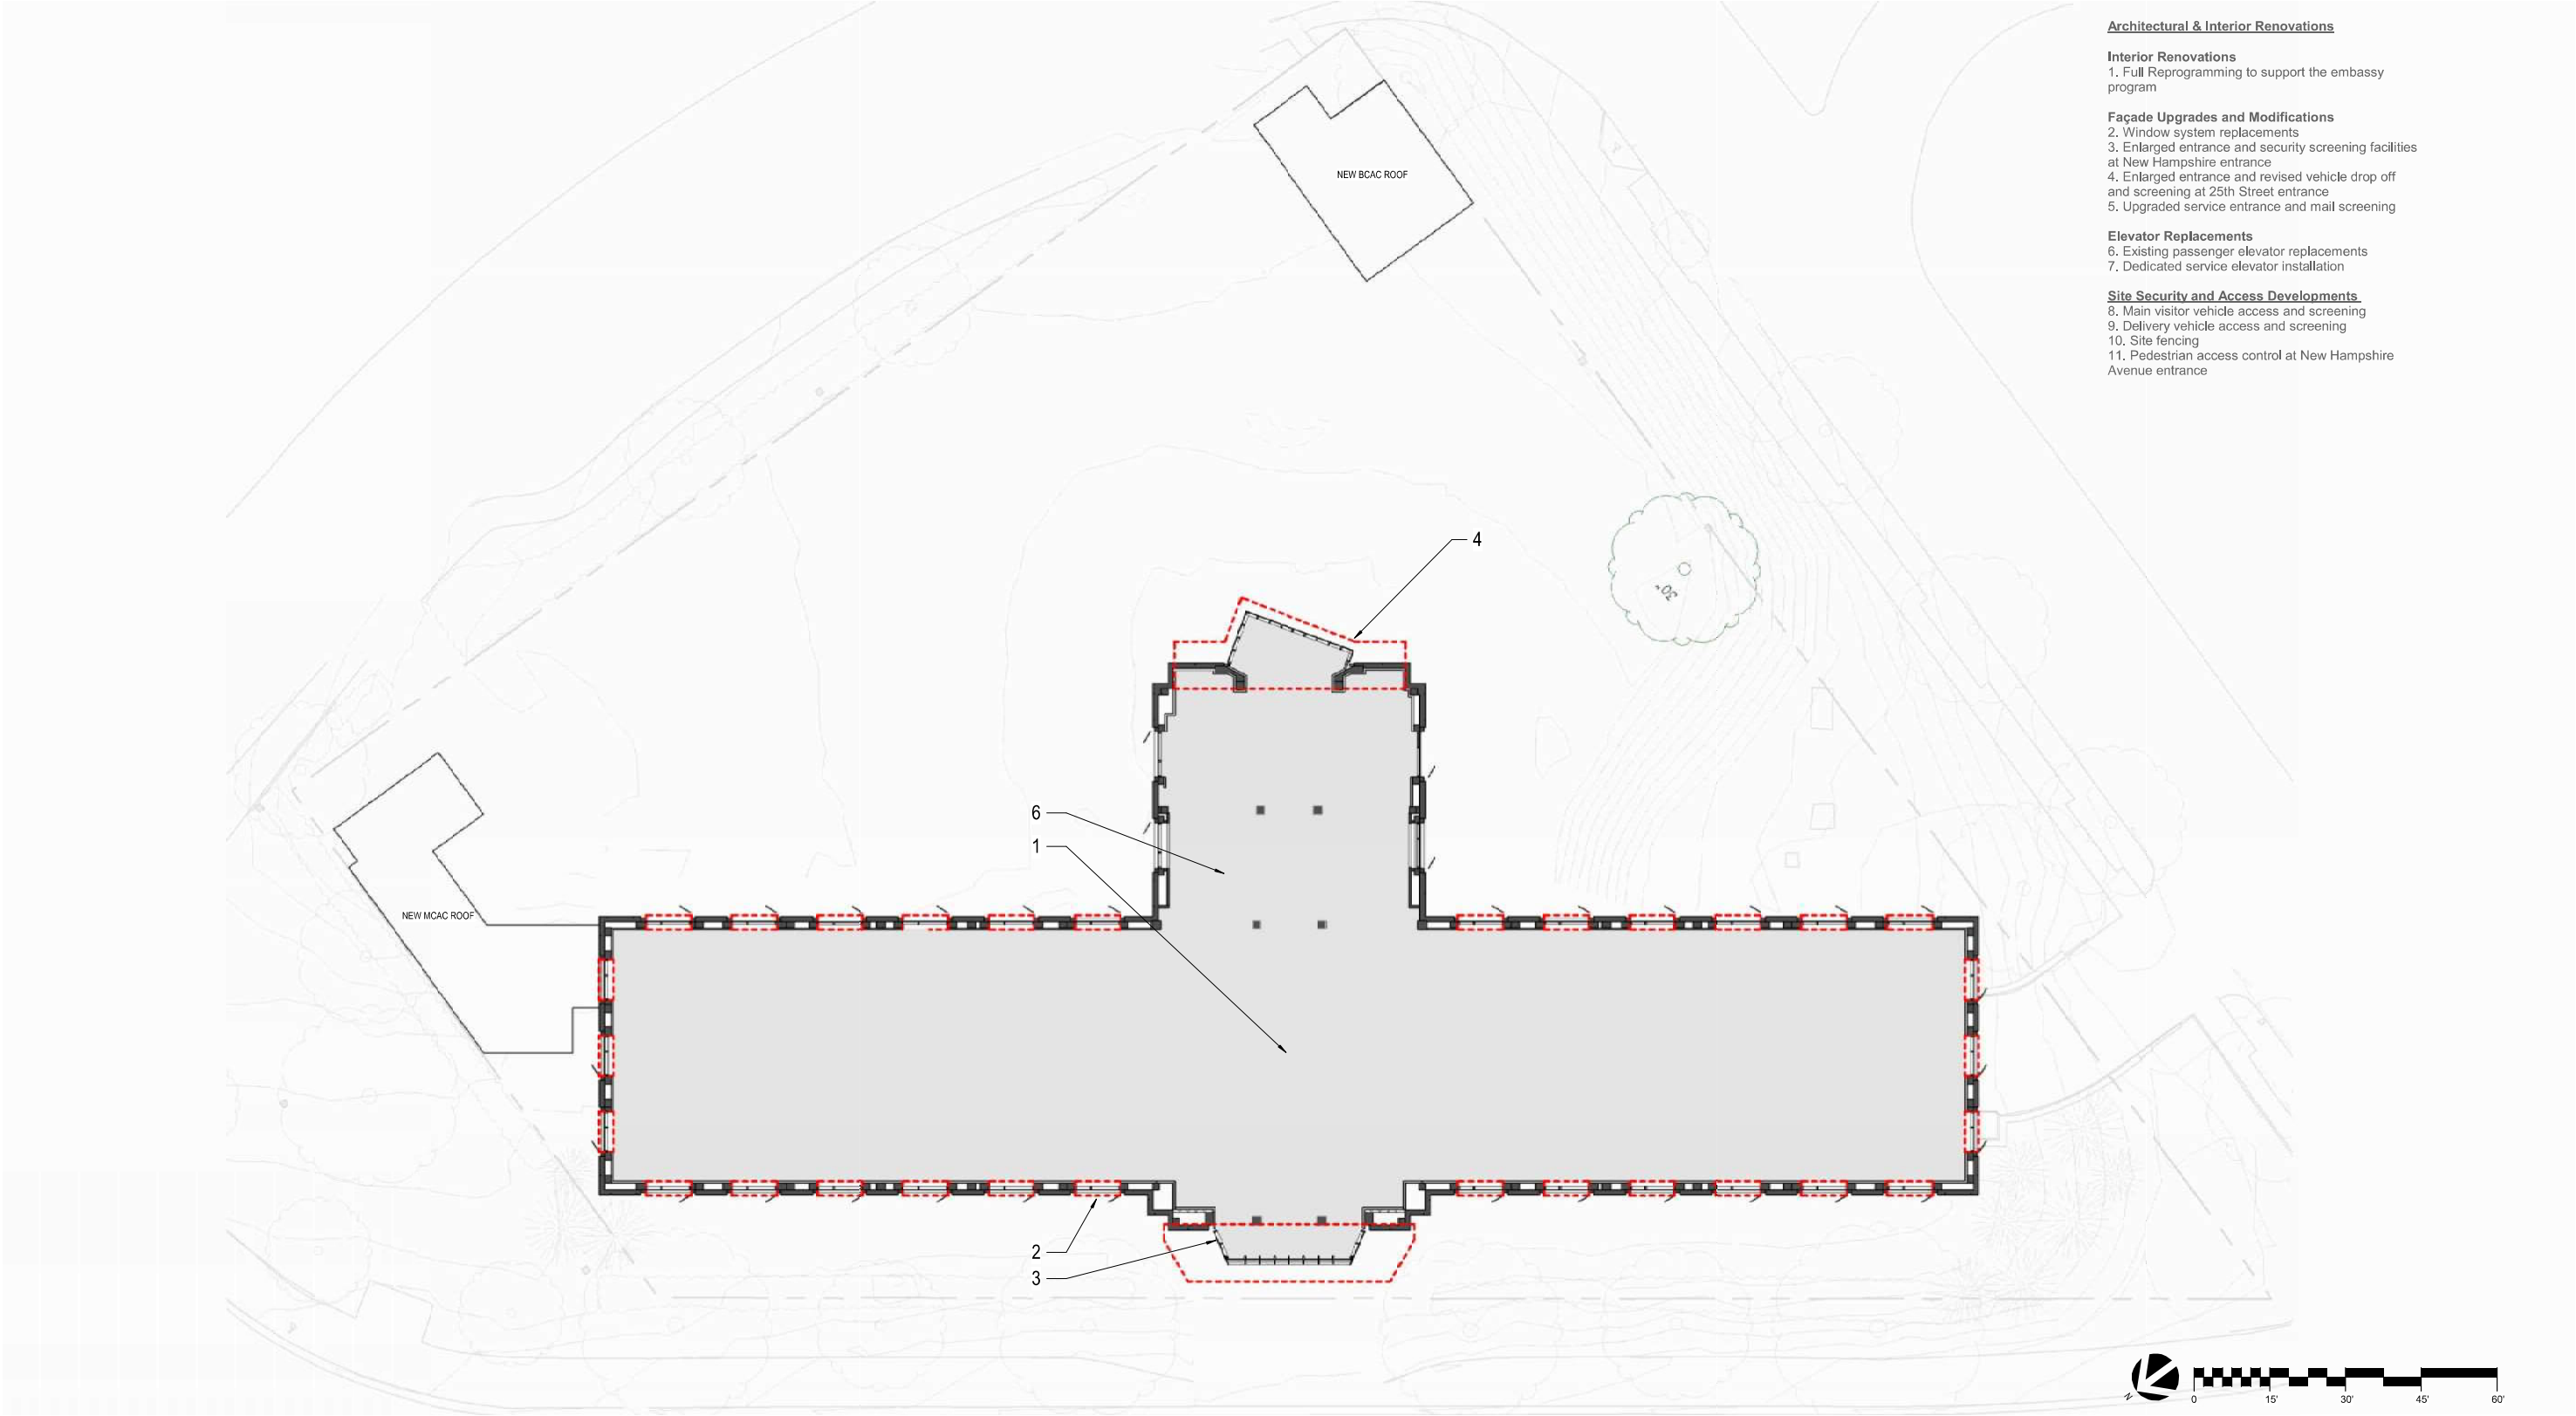

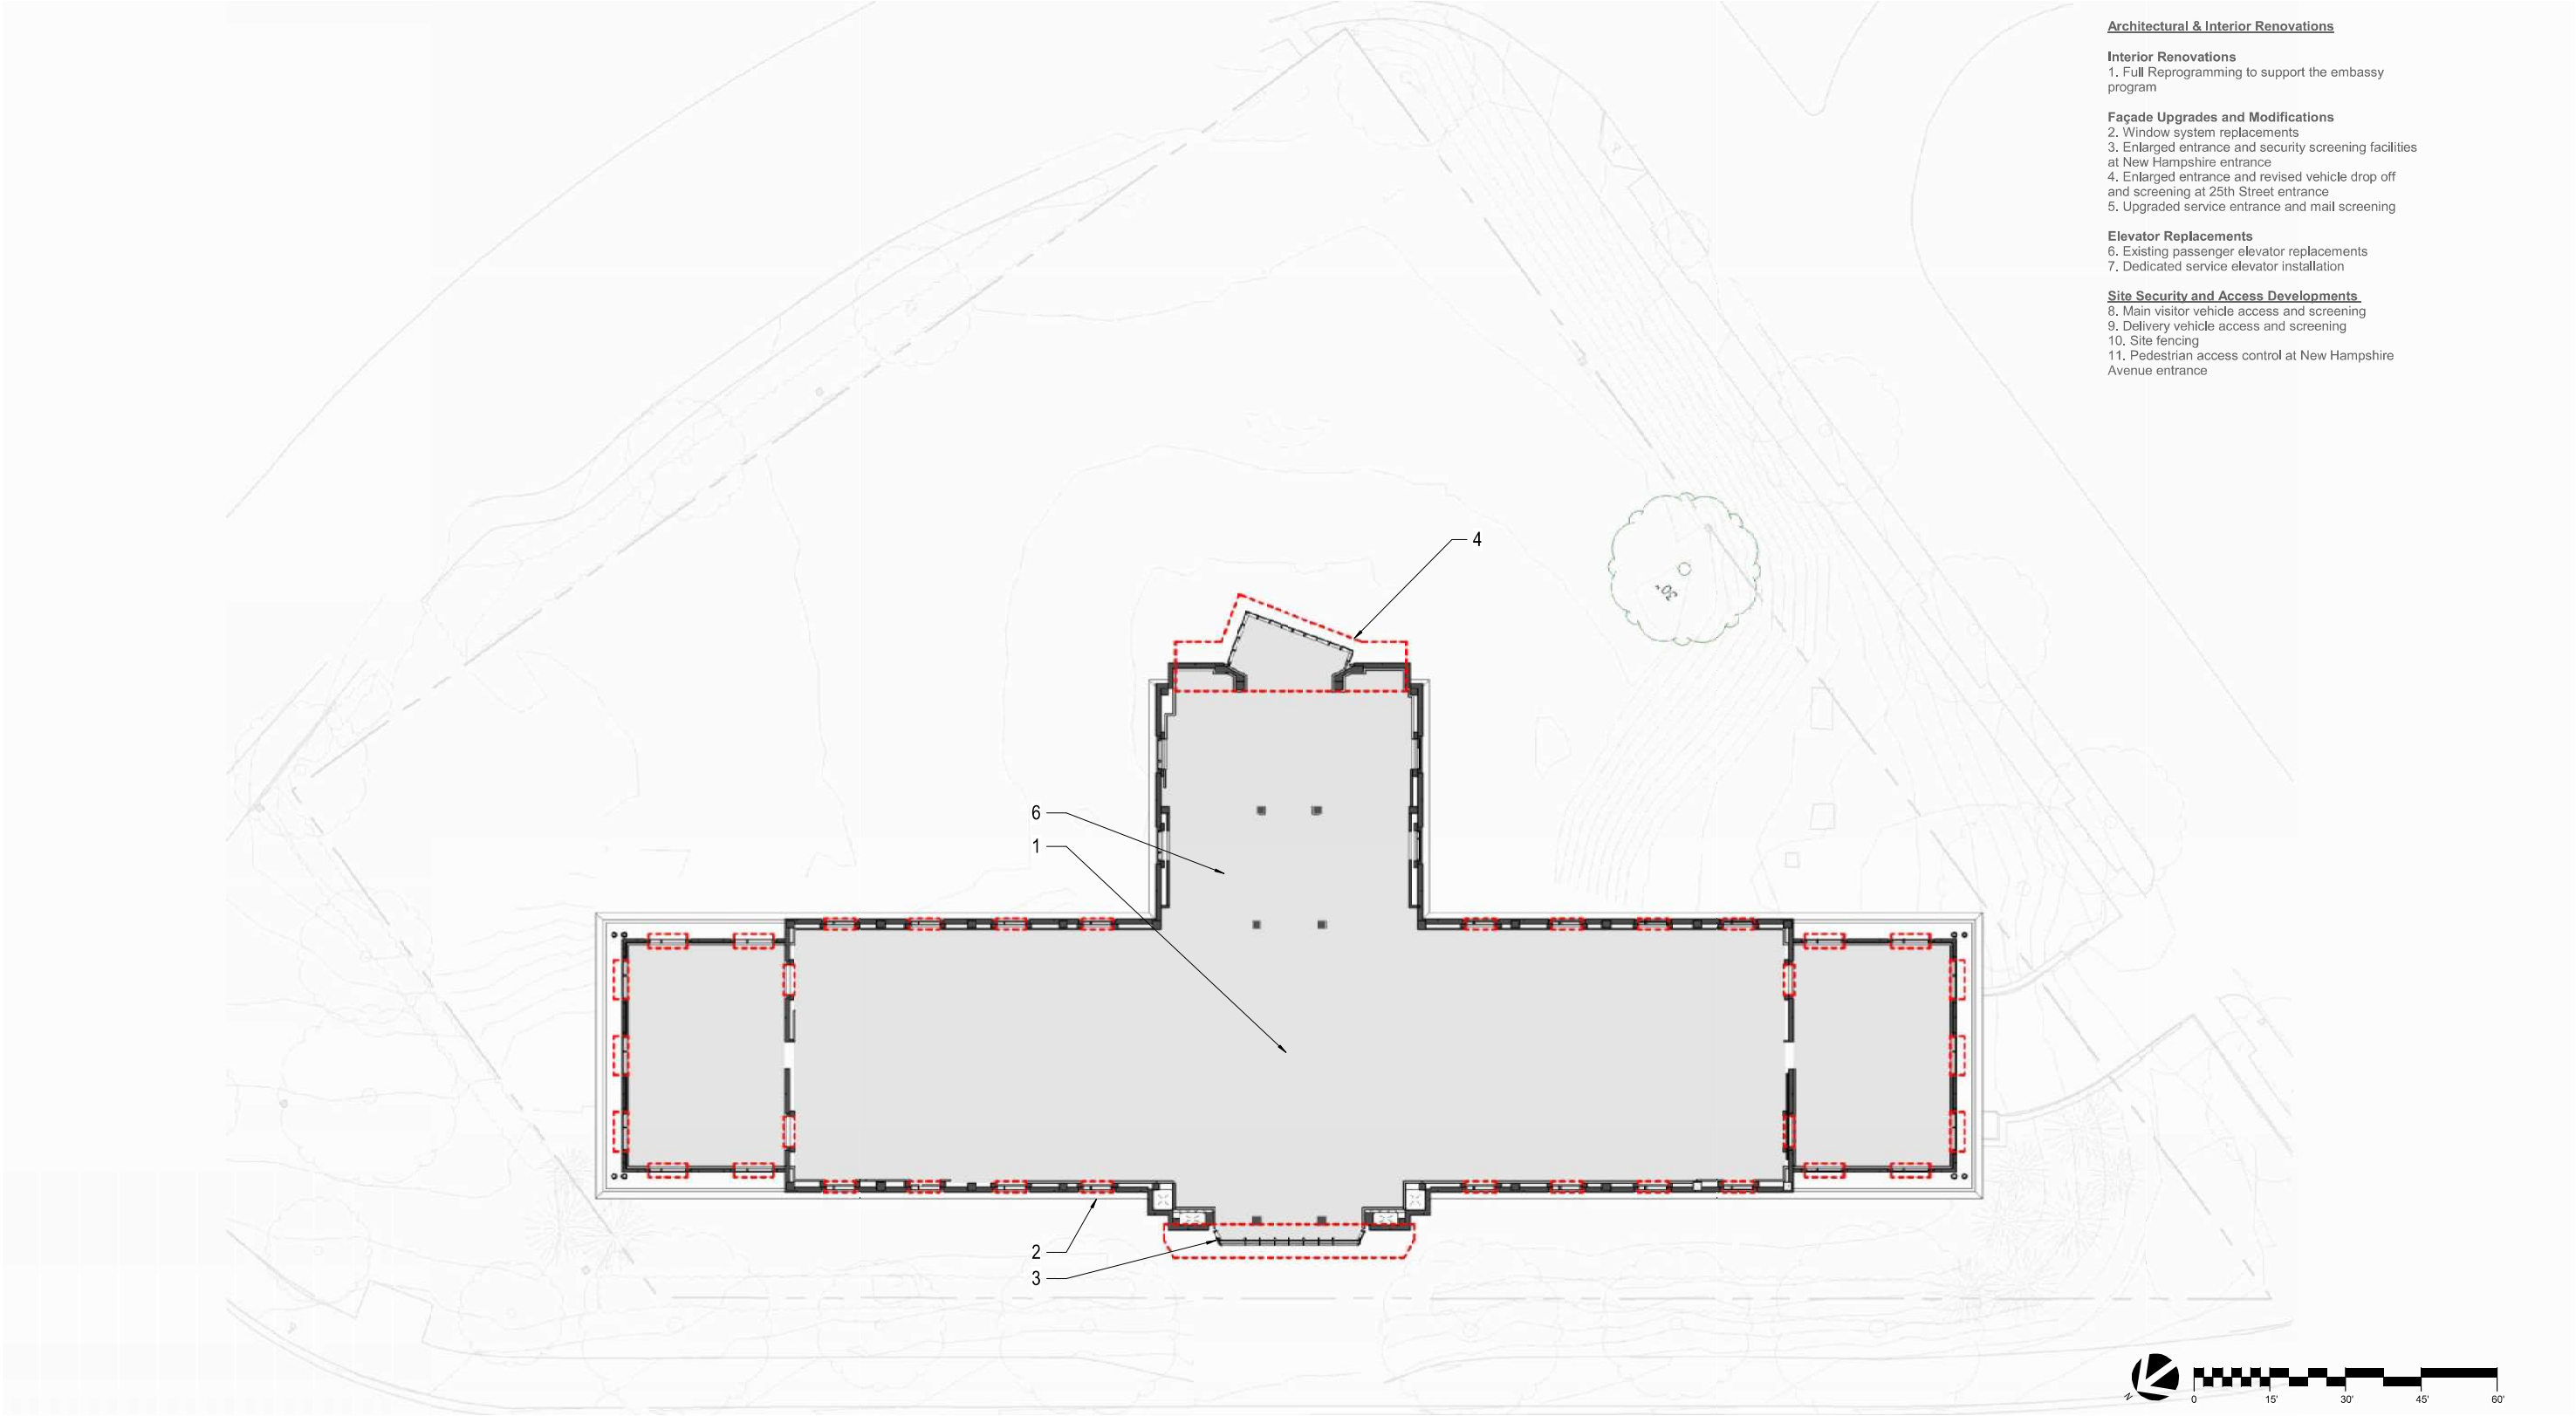


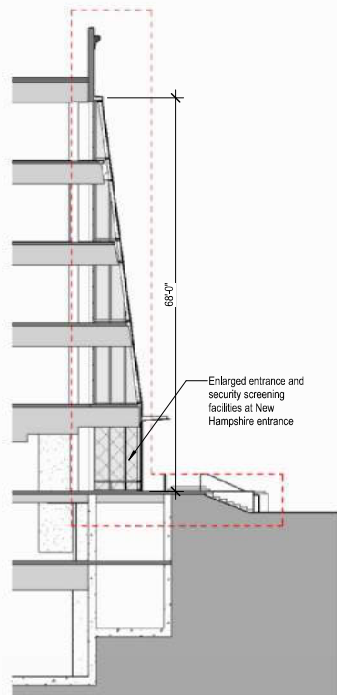


WALL SECTION - WEST ENTRY - PROPOSED  
REFER TO THE GRAPHIC SCALE




WEST ELEVATION / NEW HAMPSHIRE - PROPOSED  
REFER TO THE GRAPHIC SCALE

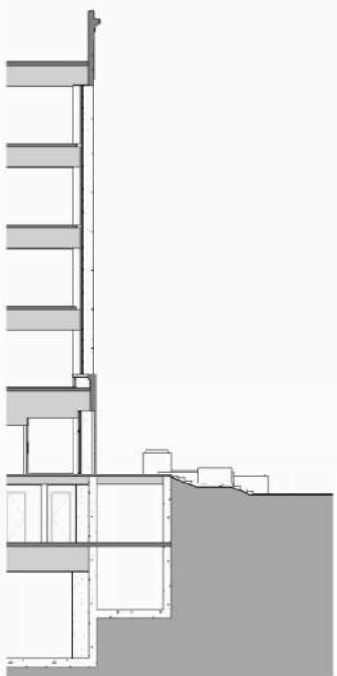


WALL SECTION - WEST ENTRY - EXISTING  
REFER TO THE GRAPHIC SCALE

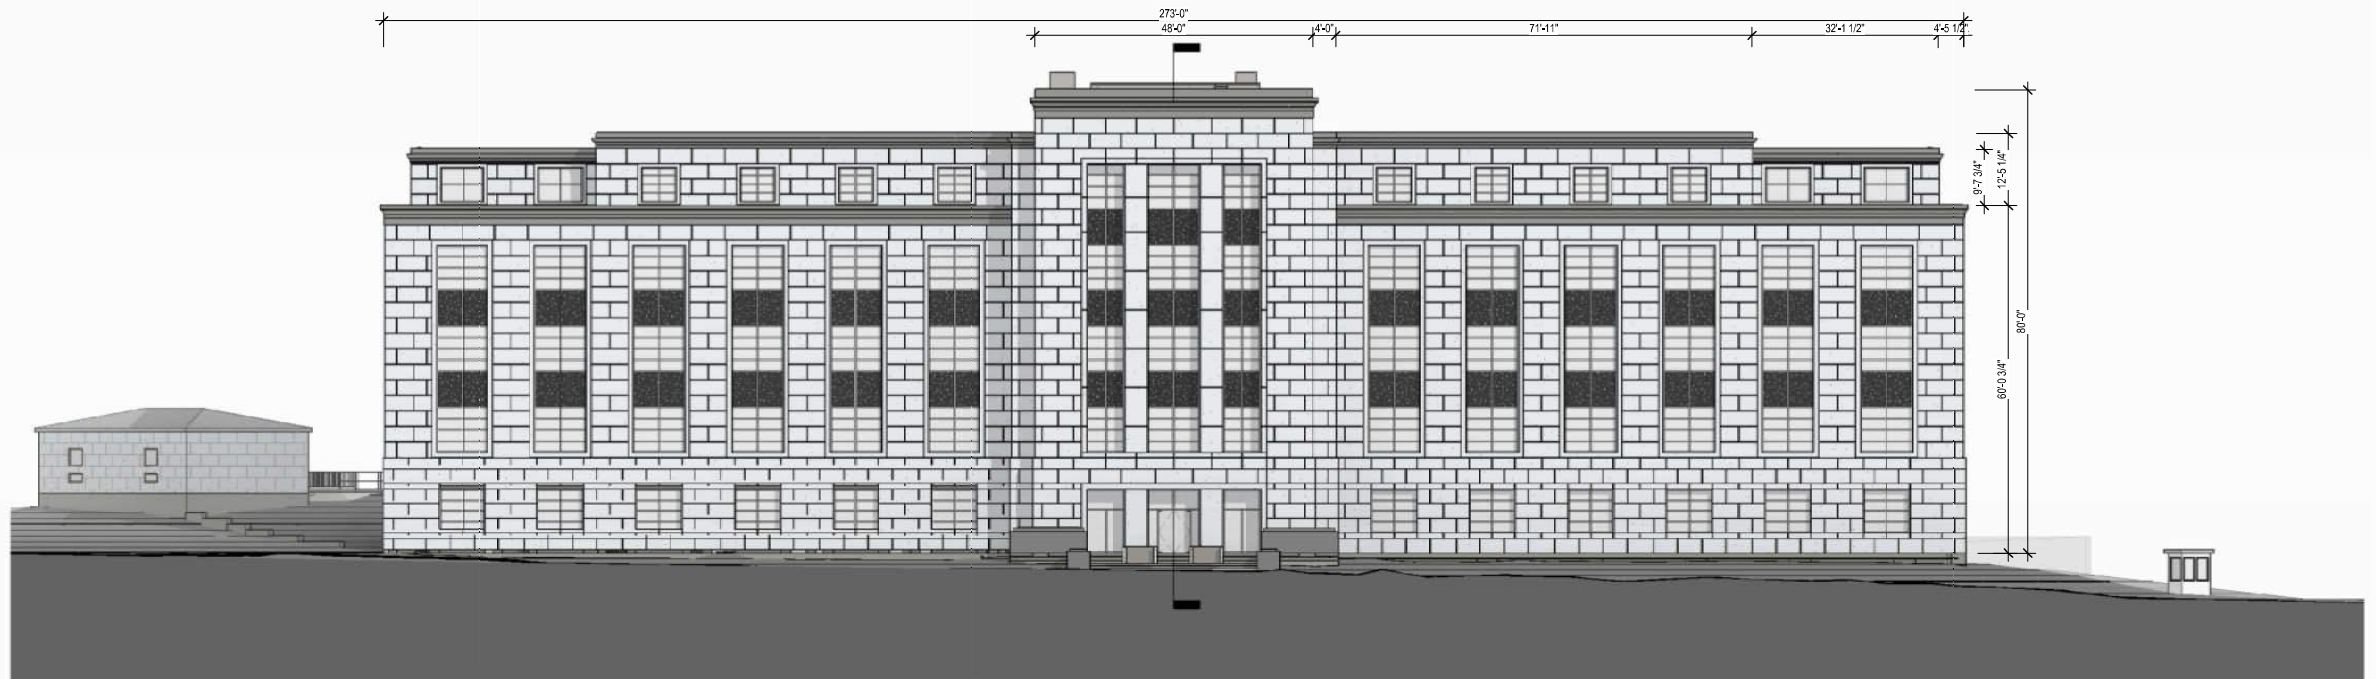


WEST ELEVATION / NEW HAMPSHIRE - EXISTING  
REFER TO THE GRAPHIC SCALE

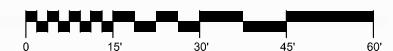

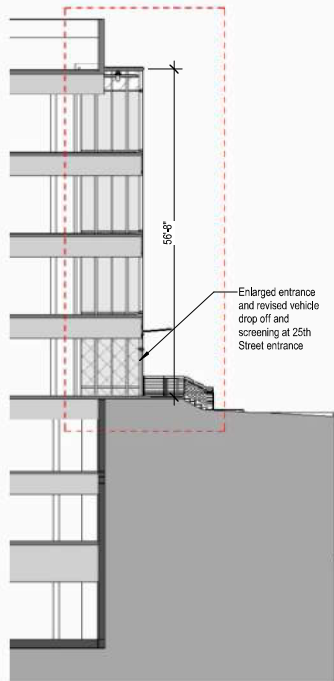

WALL SECTION - ENTRY EAST - PROPOSED  
REFER TO THE GRAPHIC SCALE

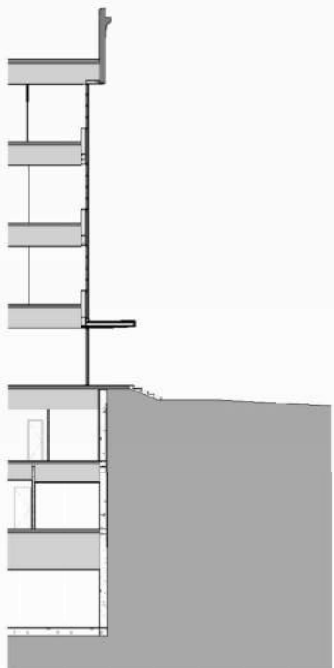

WALL SECTION - ENTRY EAST - EXISTING  
REFER TO THE GRAPHIC SCALE



EAST ELEVATION / 25TH STREET- PROPOSED  
REFER TO THE GRAPHIC SCALE



EAST ELEVATION / 25TH STREET- EXISTING  
REFER TO THE GRAPHIC SCALE





**NORTH ELEVATION - PROPOSED**

REFER TO THE GRAPHIC SCALE



**NORTH ELEVATION - EXISTING**

REFER TO THE GRAPHIC SCALE






**SOUTH ELEVATION / F STREET - PROPOSED**  
REFER TO THE GRAPHIC SCALE




**SOUTH ELEVATION / F STREET - EXISTING**  
REFER TO THE GRAPHIC SCALE





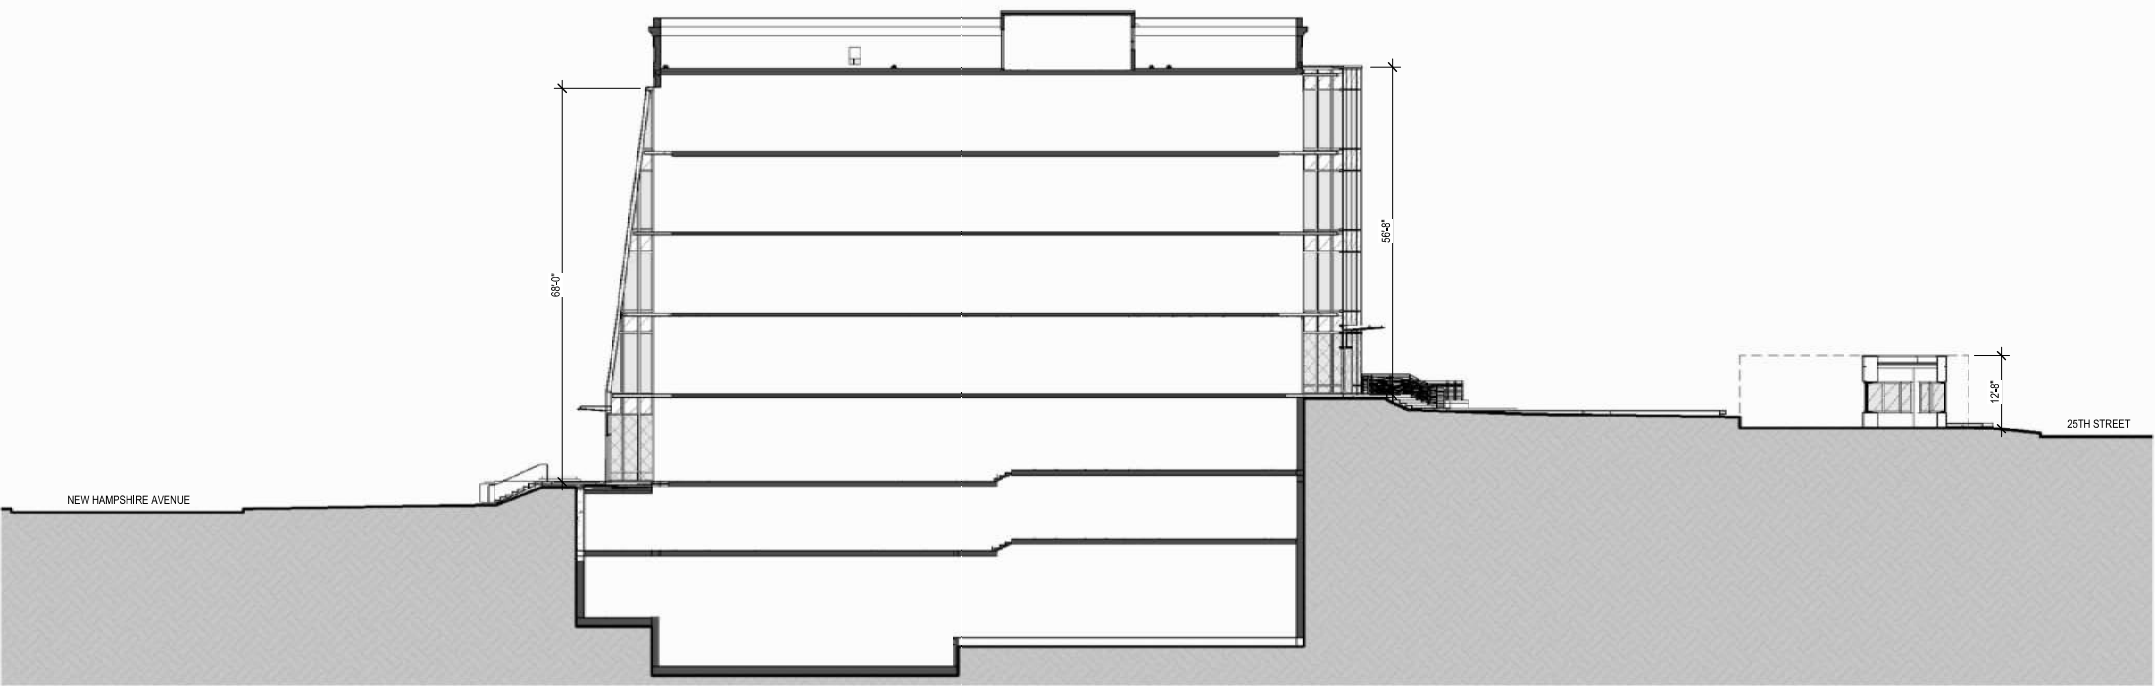


TRANSVERSE BUILDING SECTION - PROPOSED  
REFER TO THE GRAPHIC SCALE

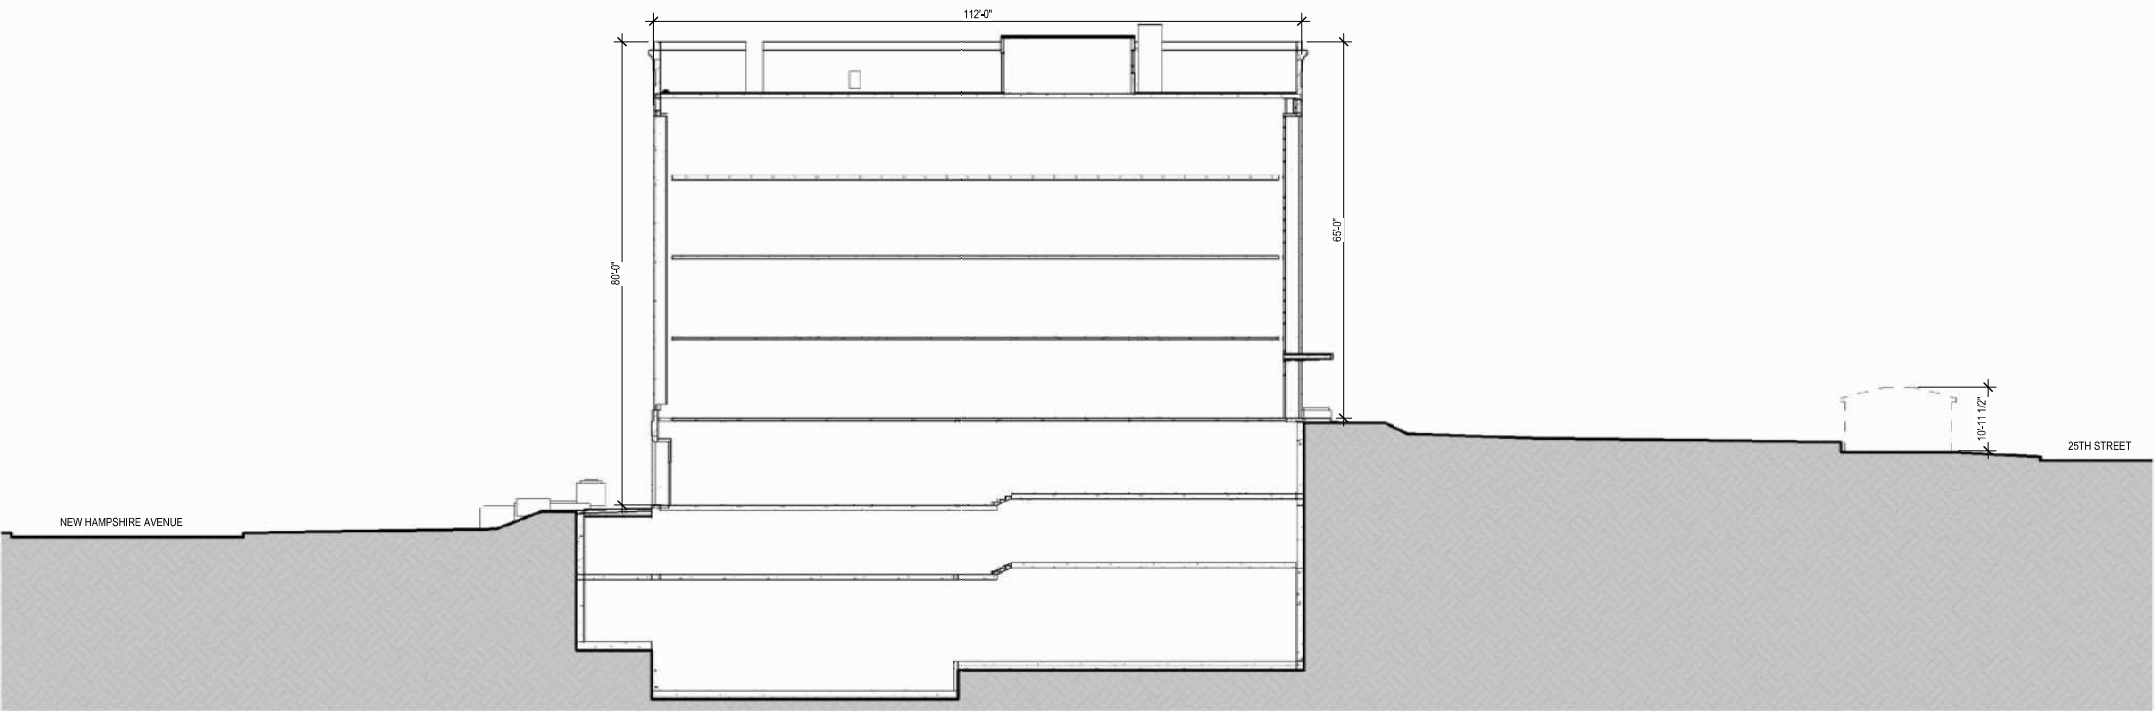


TRANSVERSE BUILDING SECTION - EXISTING  
REFER TO THE GRAPHIC SCALE

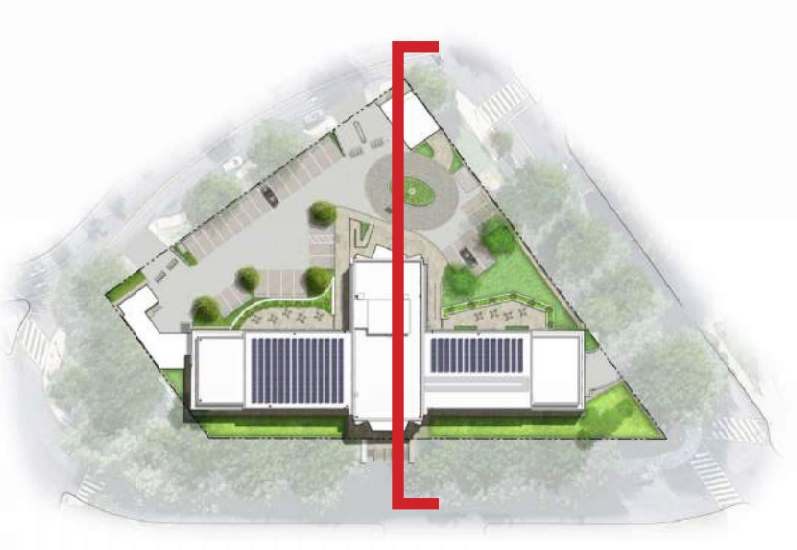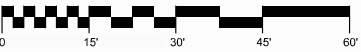


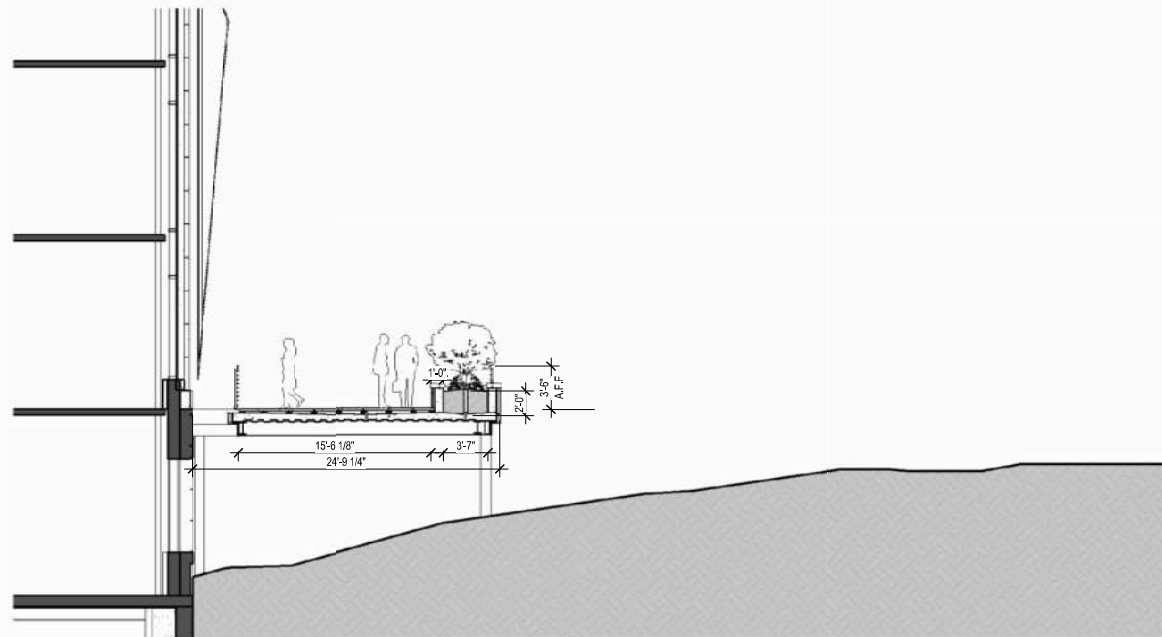


3 SECTION - BALCONY  
REFER TO THE GRAPHIC SCALE


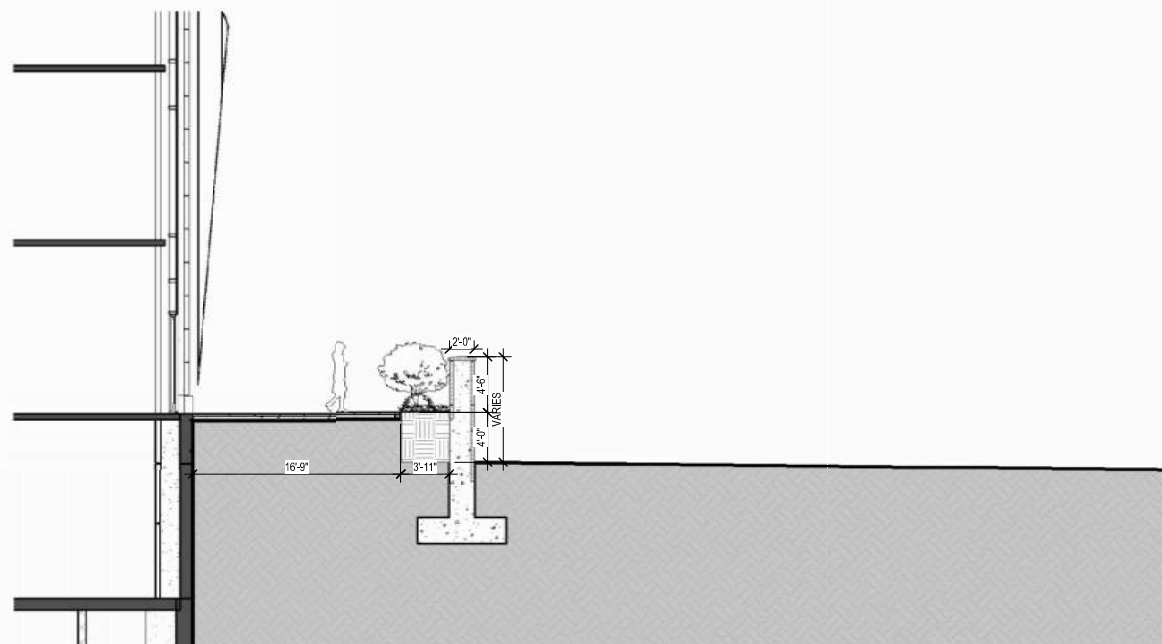


2 SECTION - GARDEN TERRACE  
REFER TO THE GRAPHIC SCALE


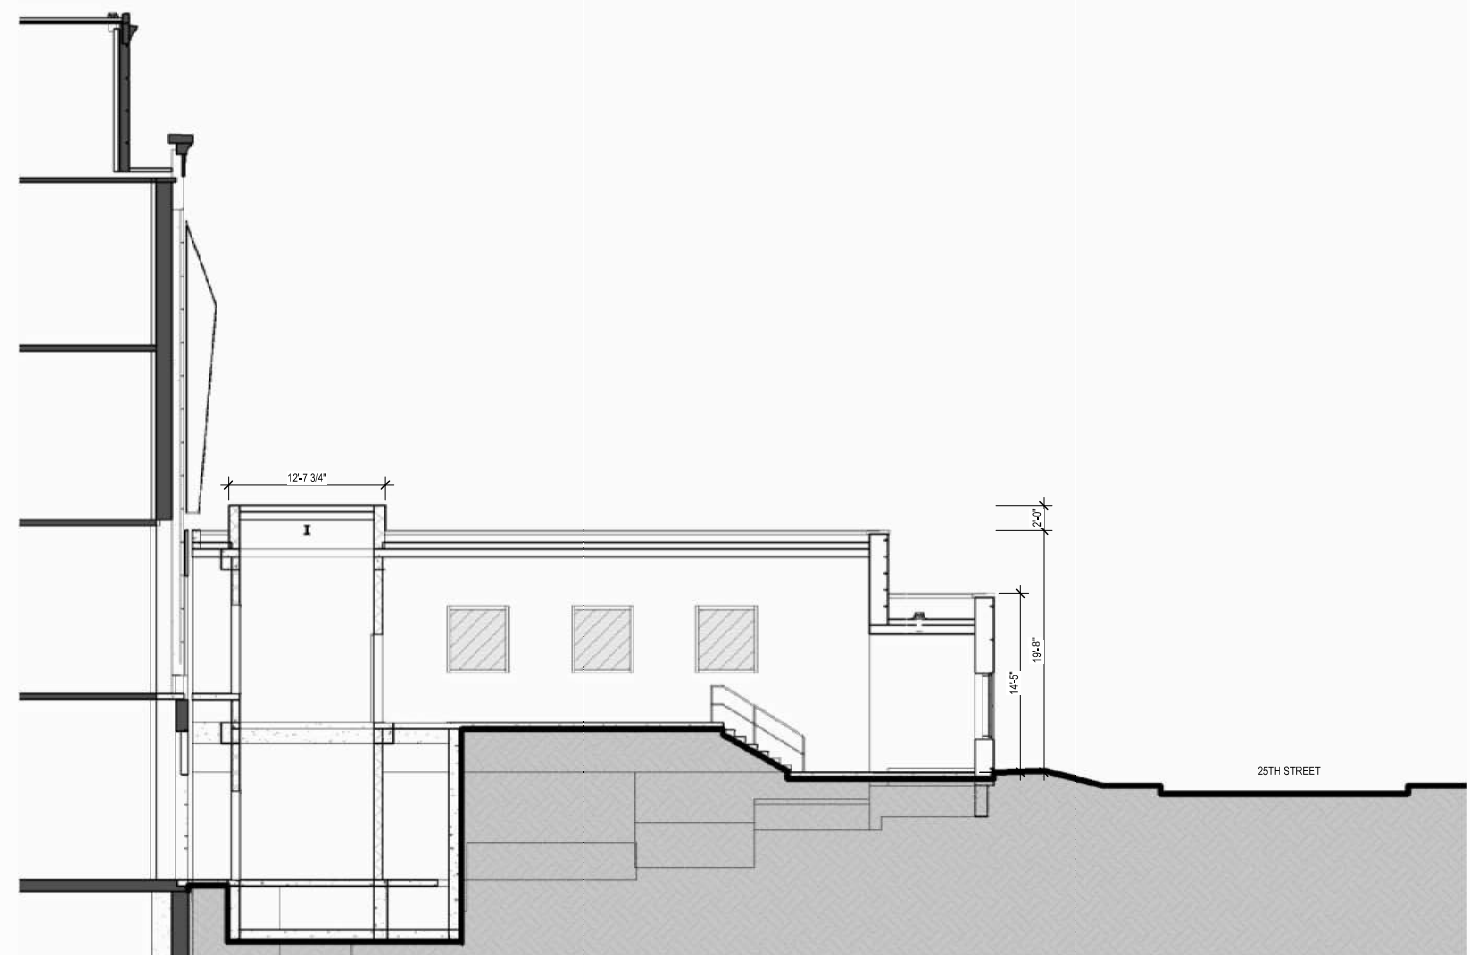


1 LONGITUDINAL SECTION - MCAC  
REFER TO THE GRAPHIC SCALE

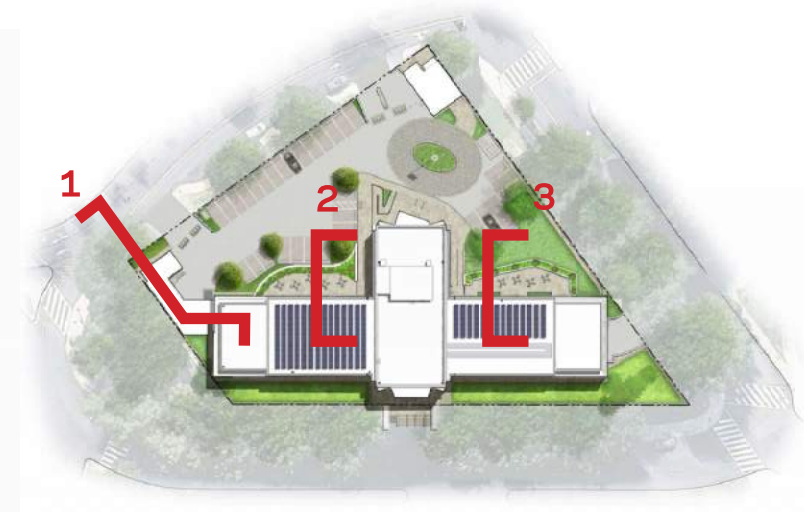

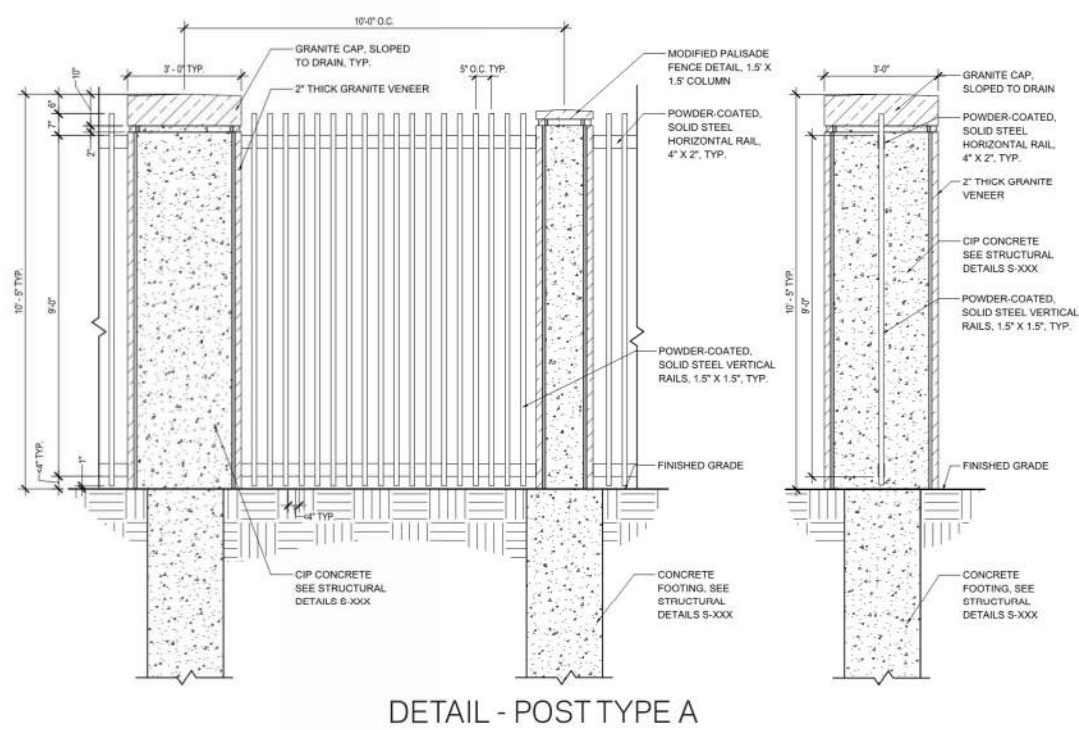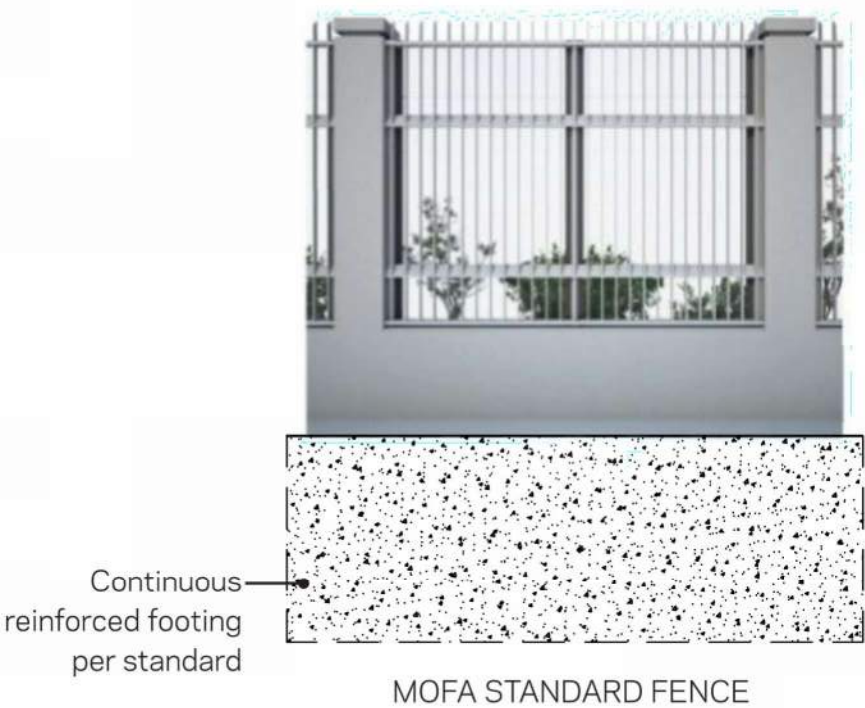

## SITE SECURITY FENCE

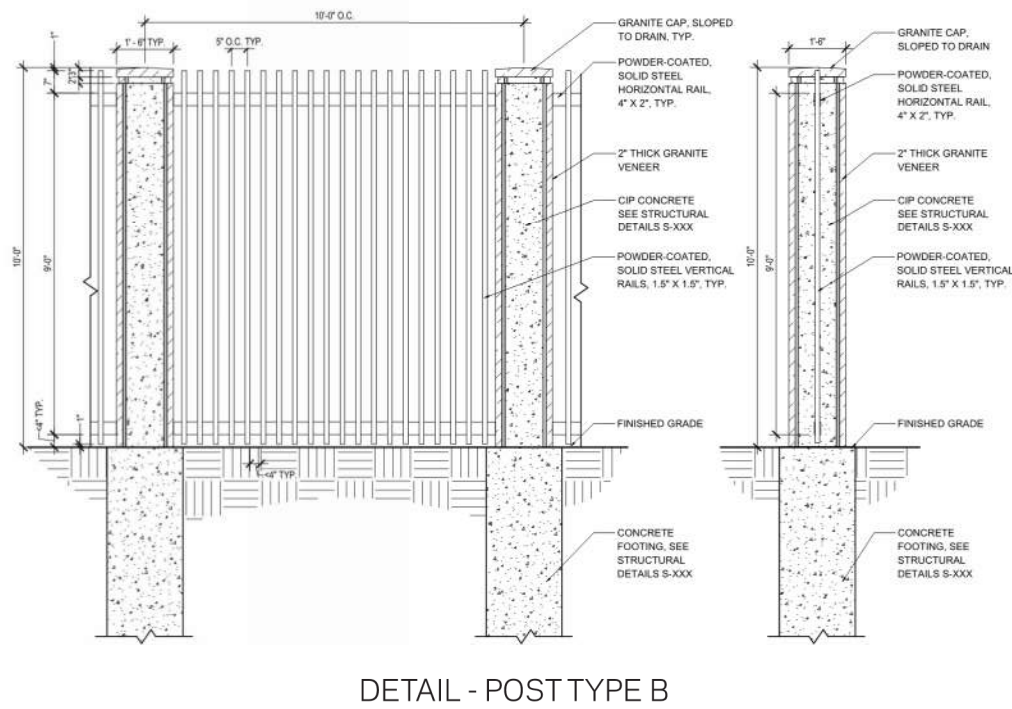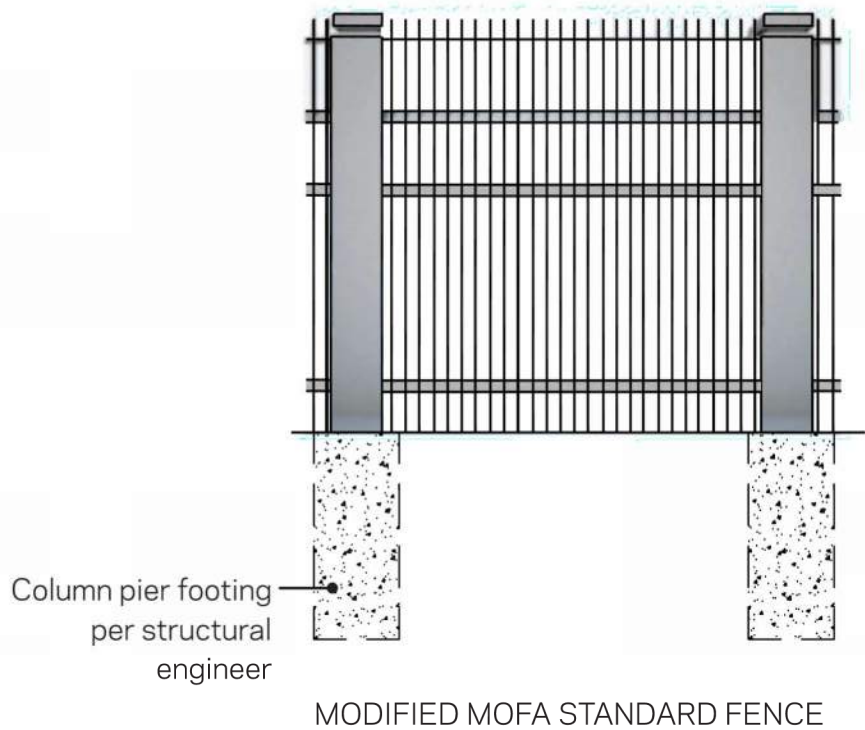

RENDERING  
GRANITE VENEER POSTS WITH BLACK,  
POWDER-COATED, SOLID STEEL RAILS

DETAIL - POST TYPE B  
10 FT MODIFIED PALISADE FENCE  
POSTS SPACING - 10 FT O.C.  
ANTI-CLIMB