



Exhibit C

1ST FLOOR CONCEPT PLAN

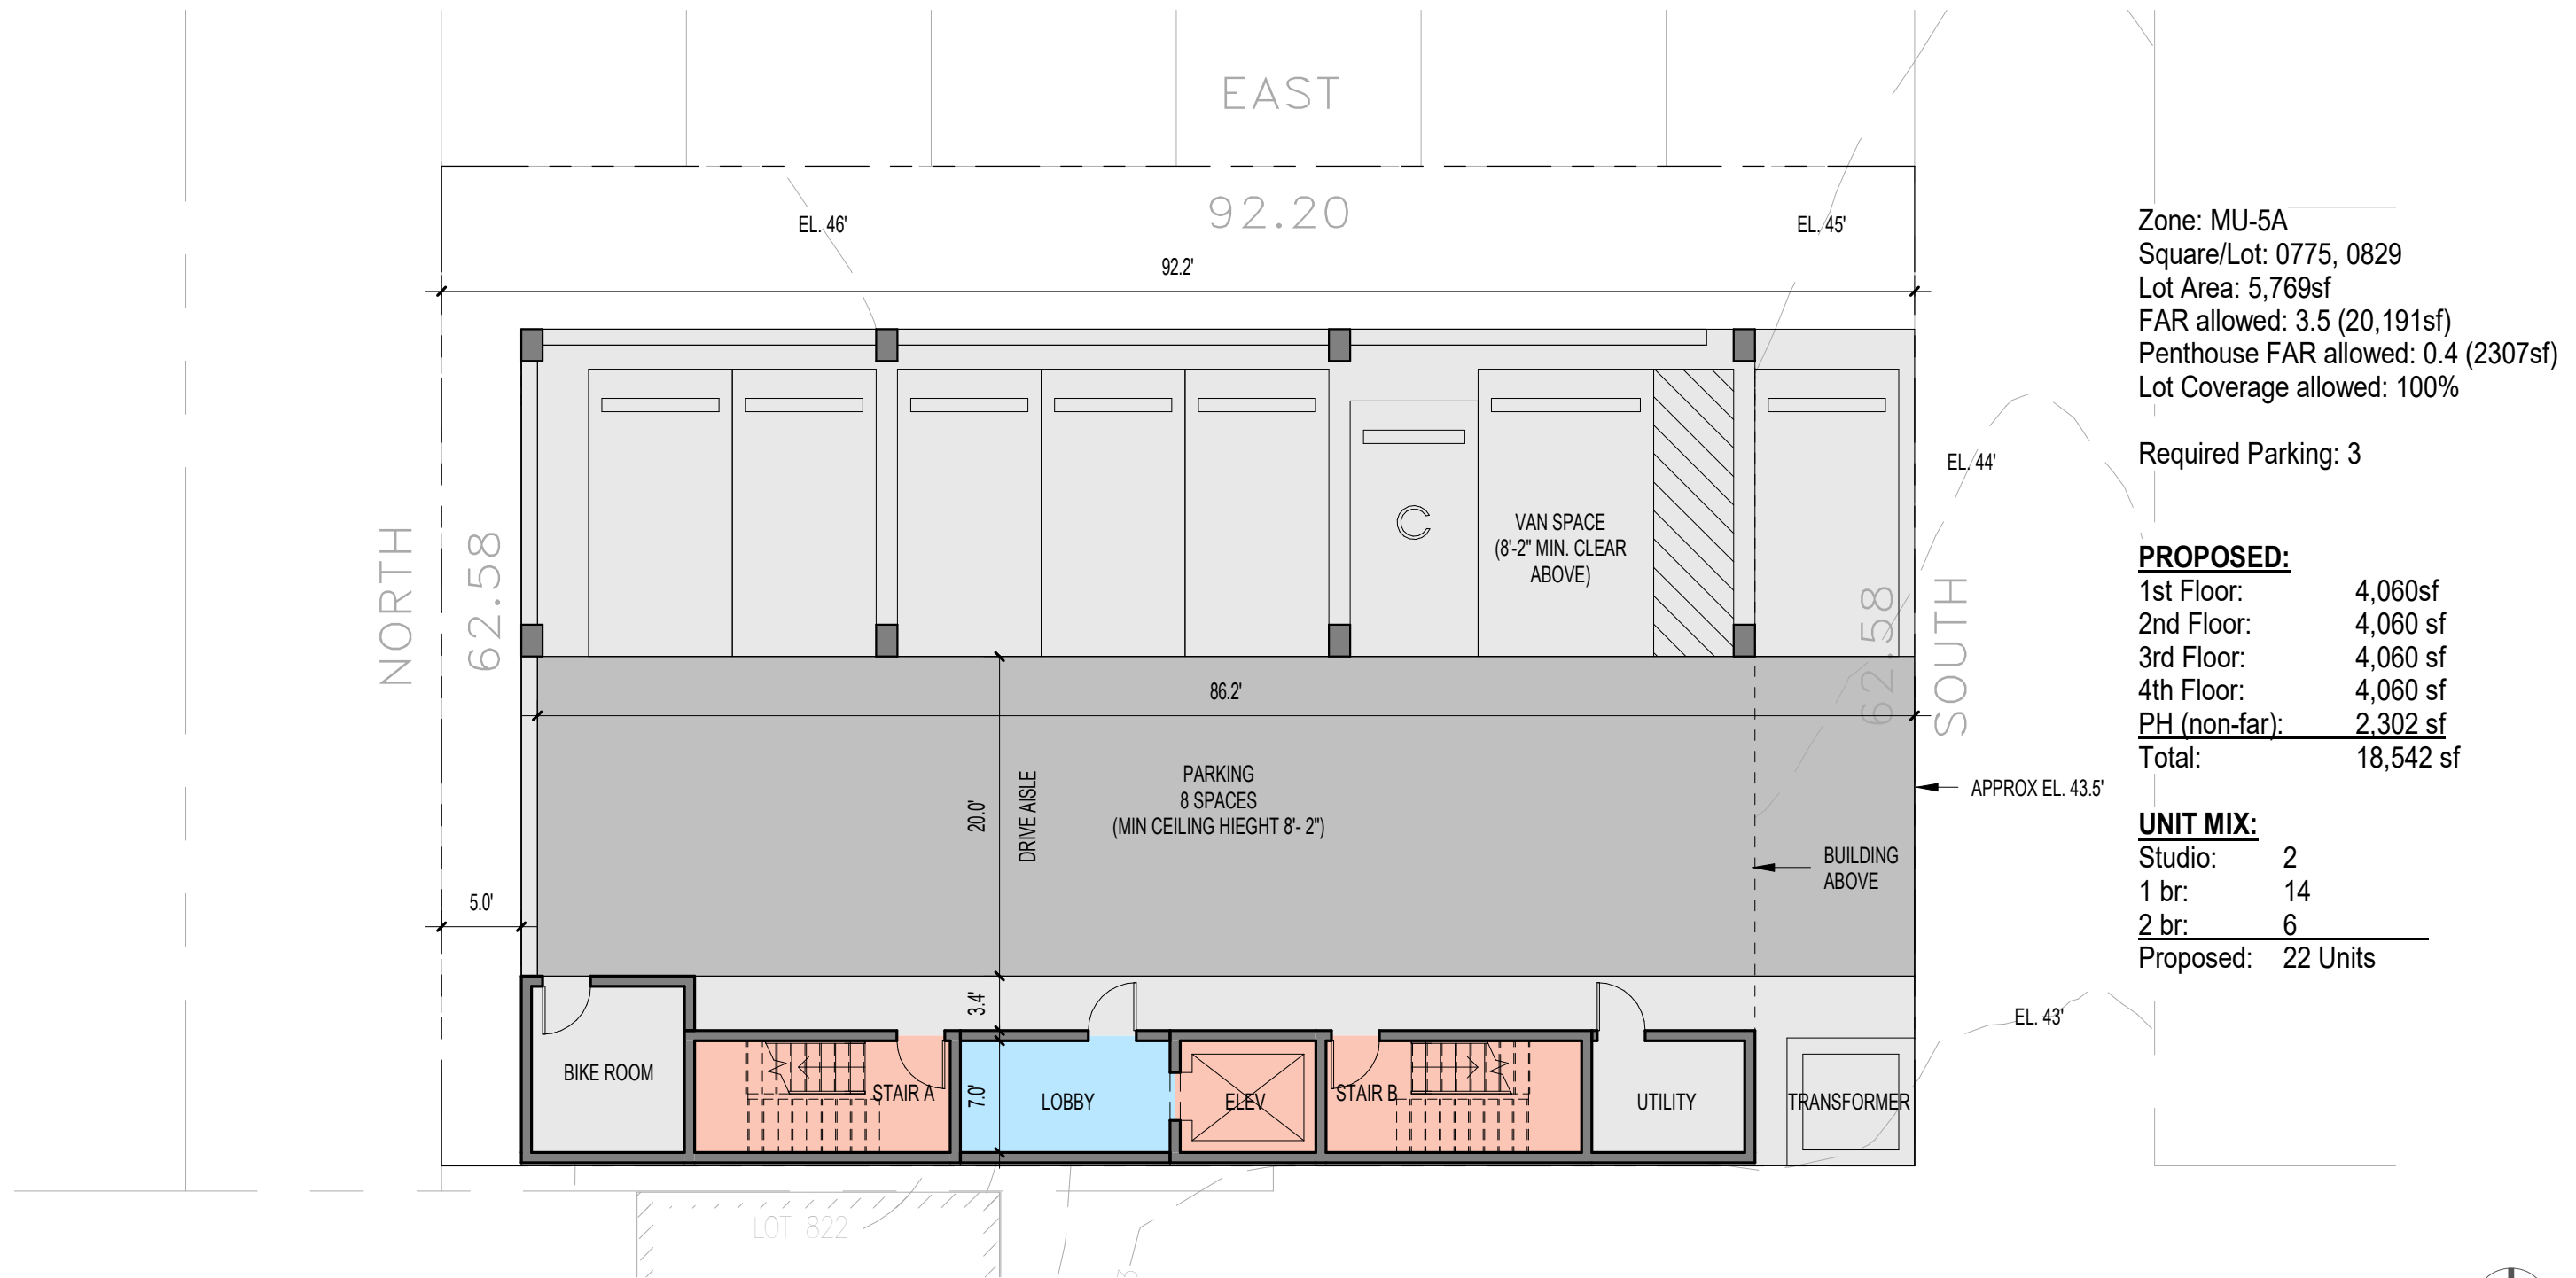


2ND FLOOR CONCEPT PLAN

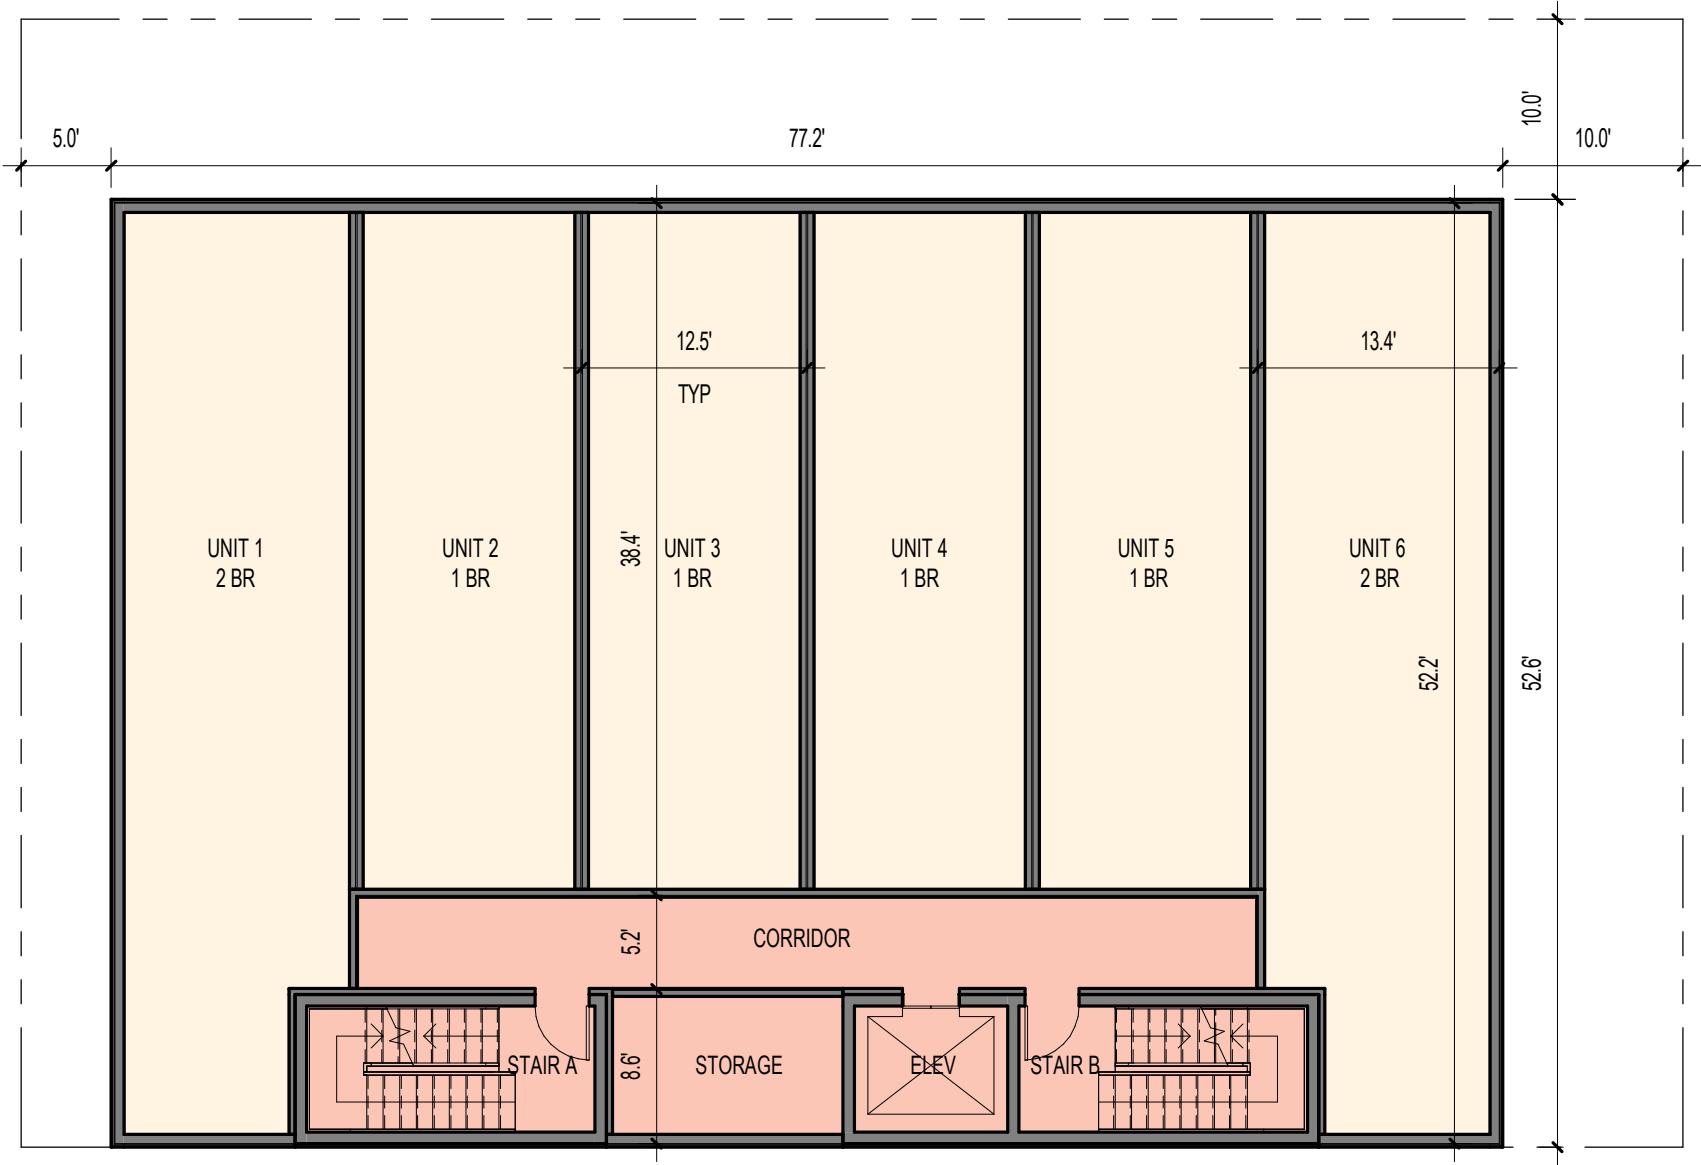

SCALE: 3/32" = 1'-0"




3RD FLOOR CONCEPT PLAN

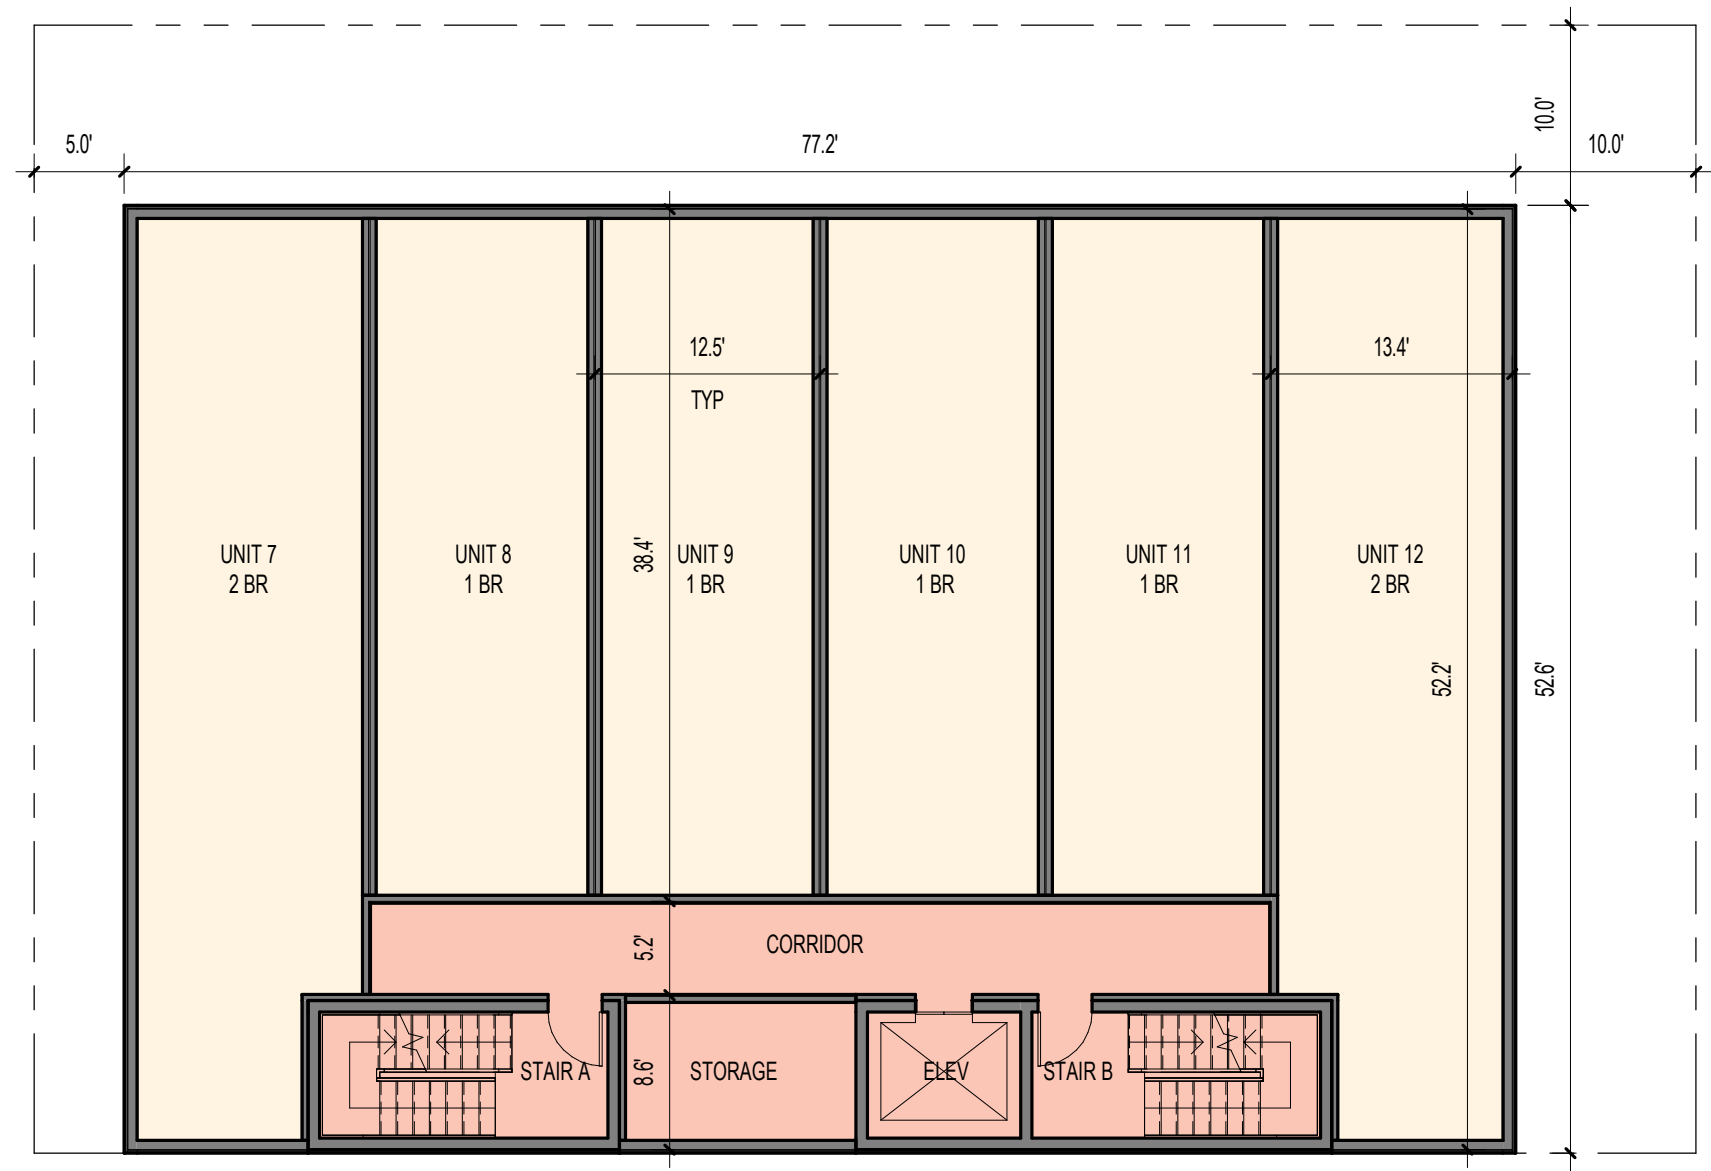


SCALE: 3/32" = 1'-0"

4TH FLOOR CONCEPT PLAN

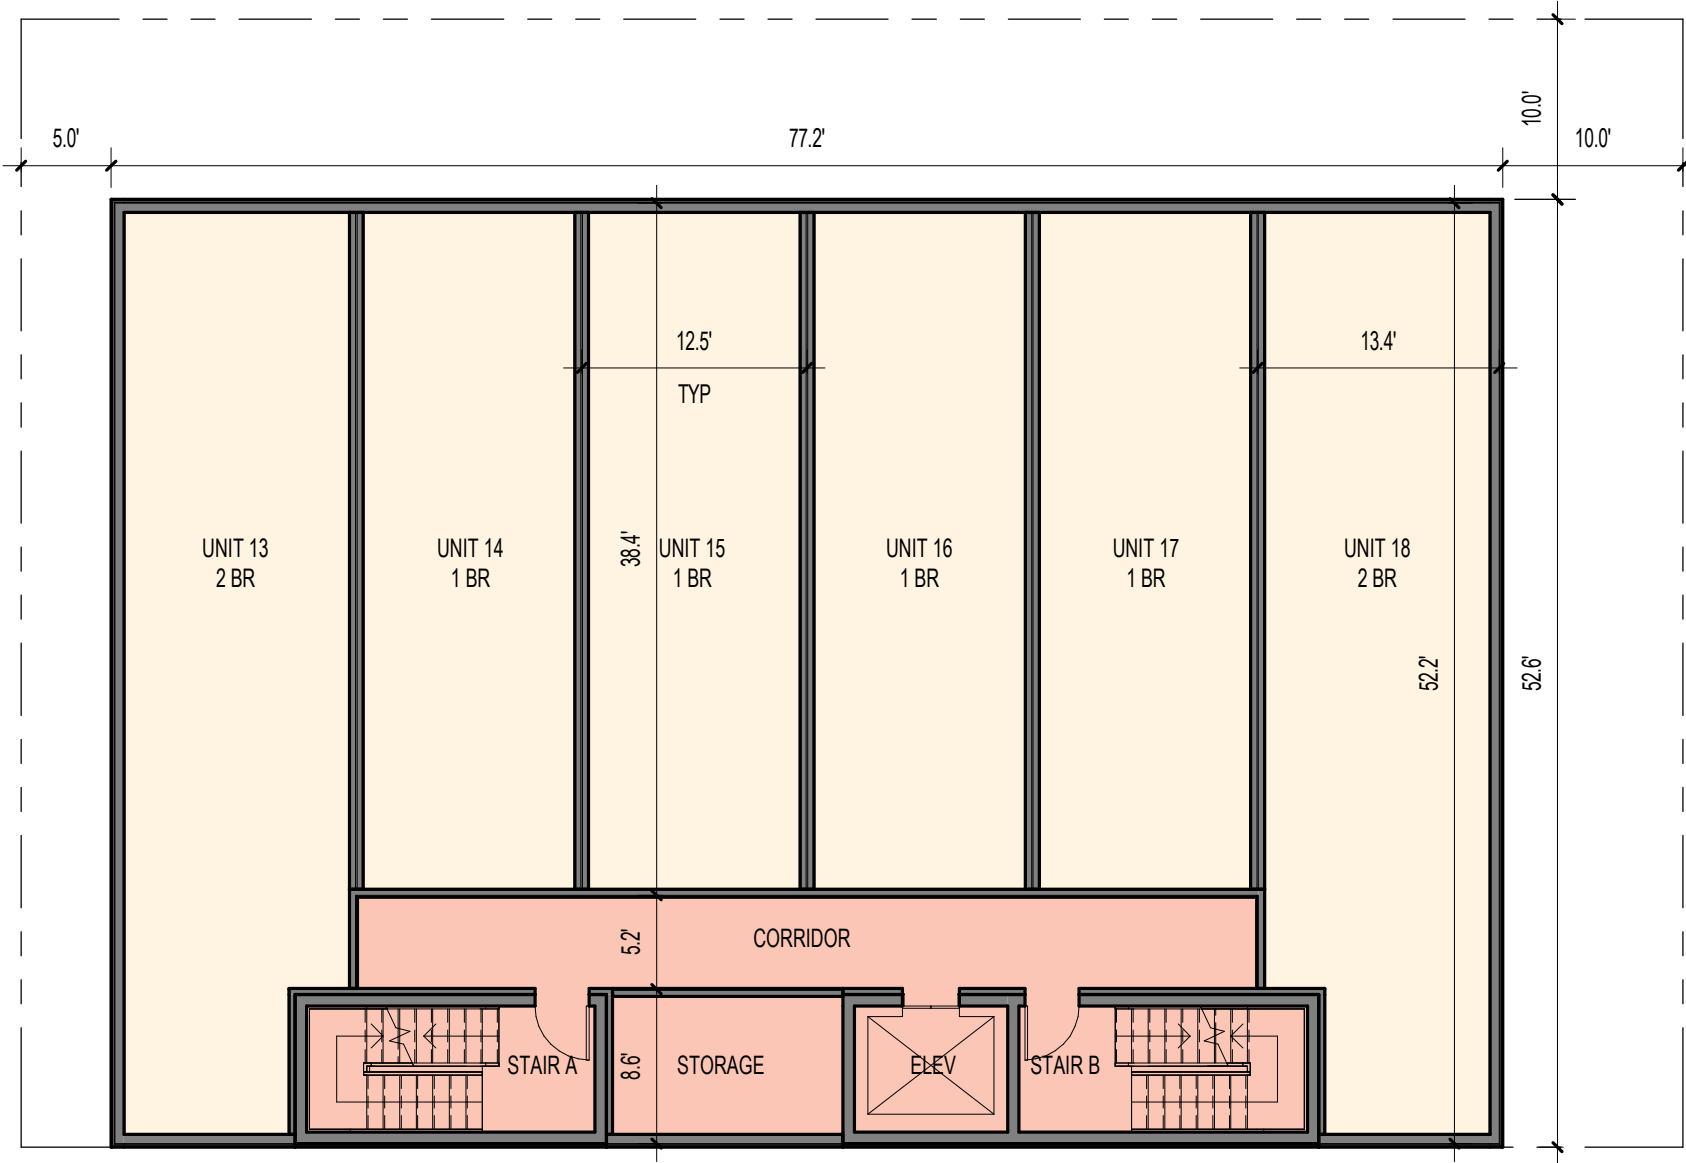

SCALE: 3/32" = 1'-0"


PENTHOUSE CONCEPT PLAN

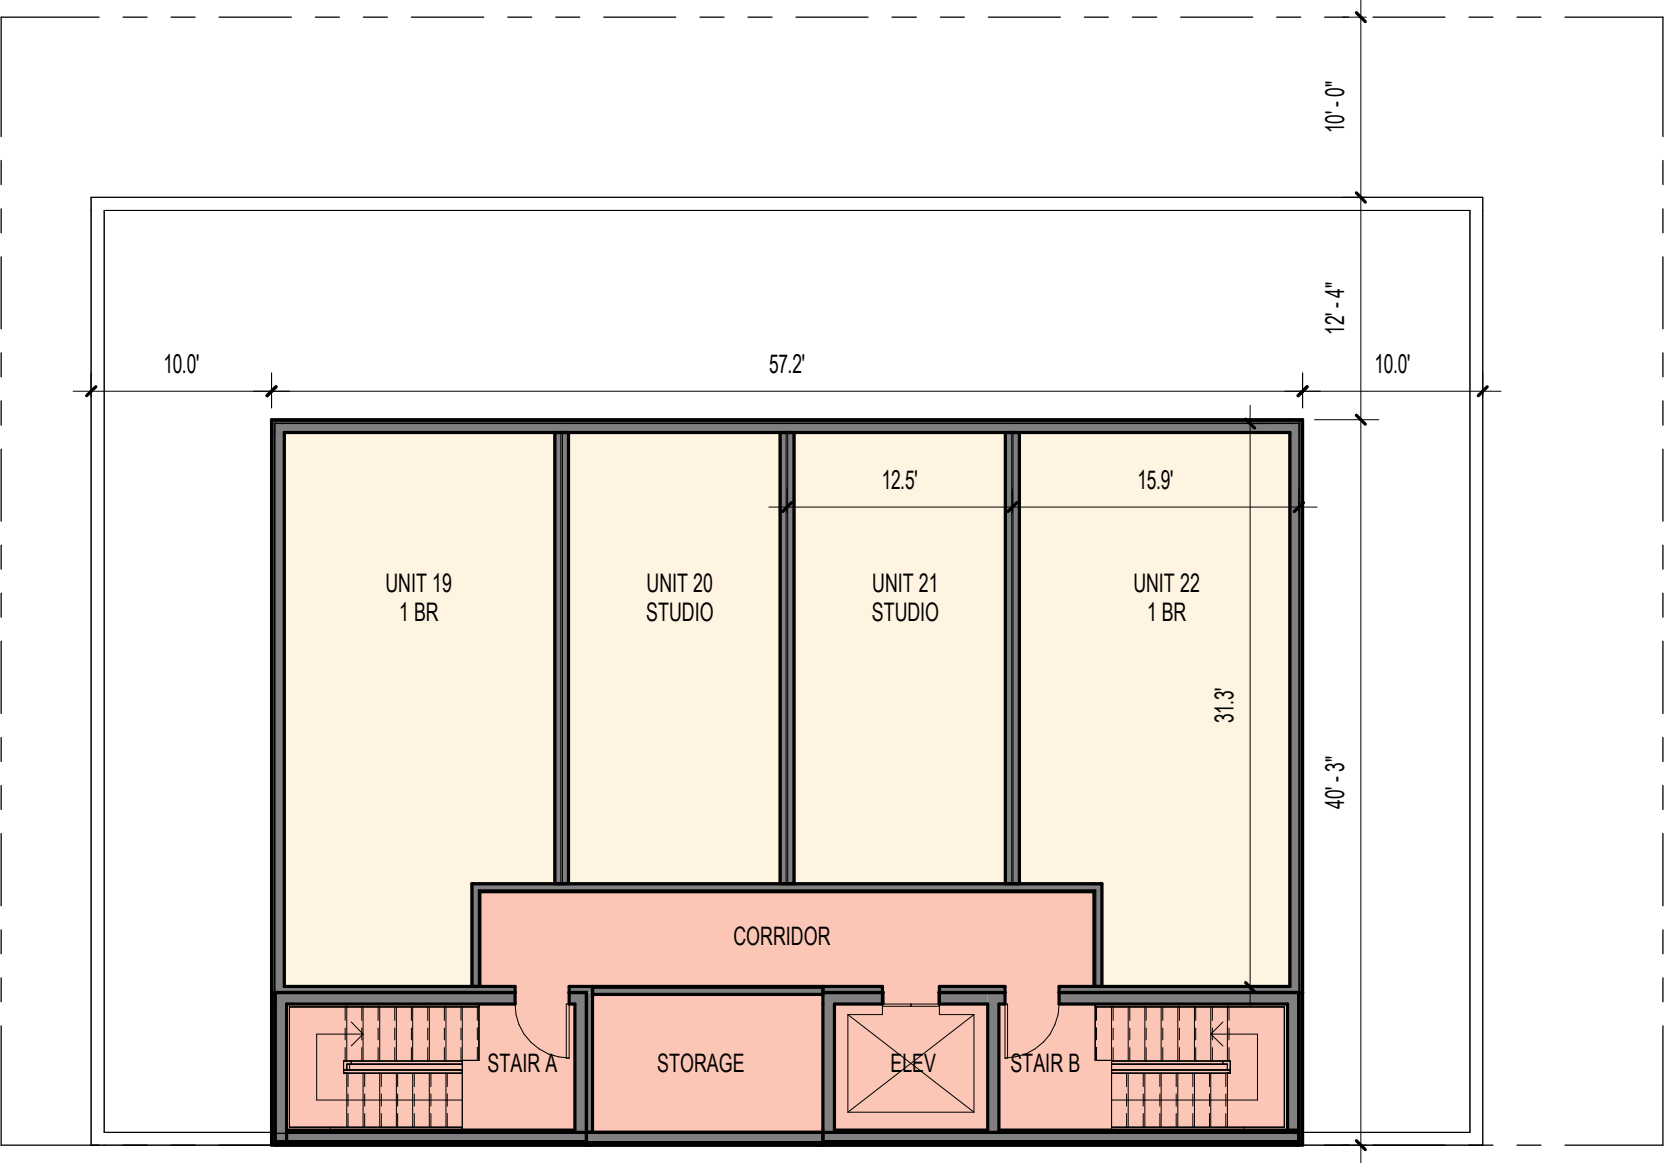

SCALE: 3/32" = 1'-0"



BUILDING SECTION

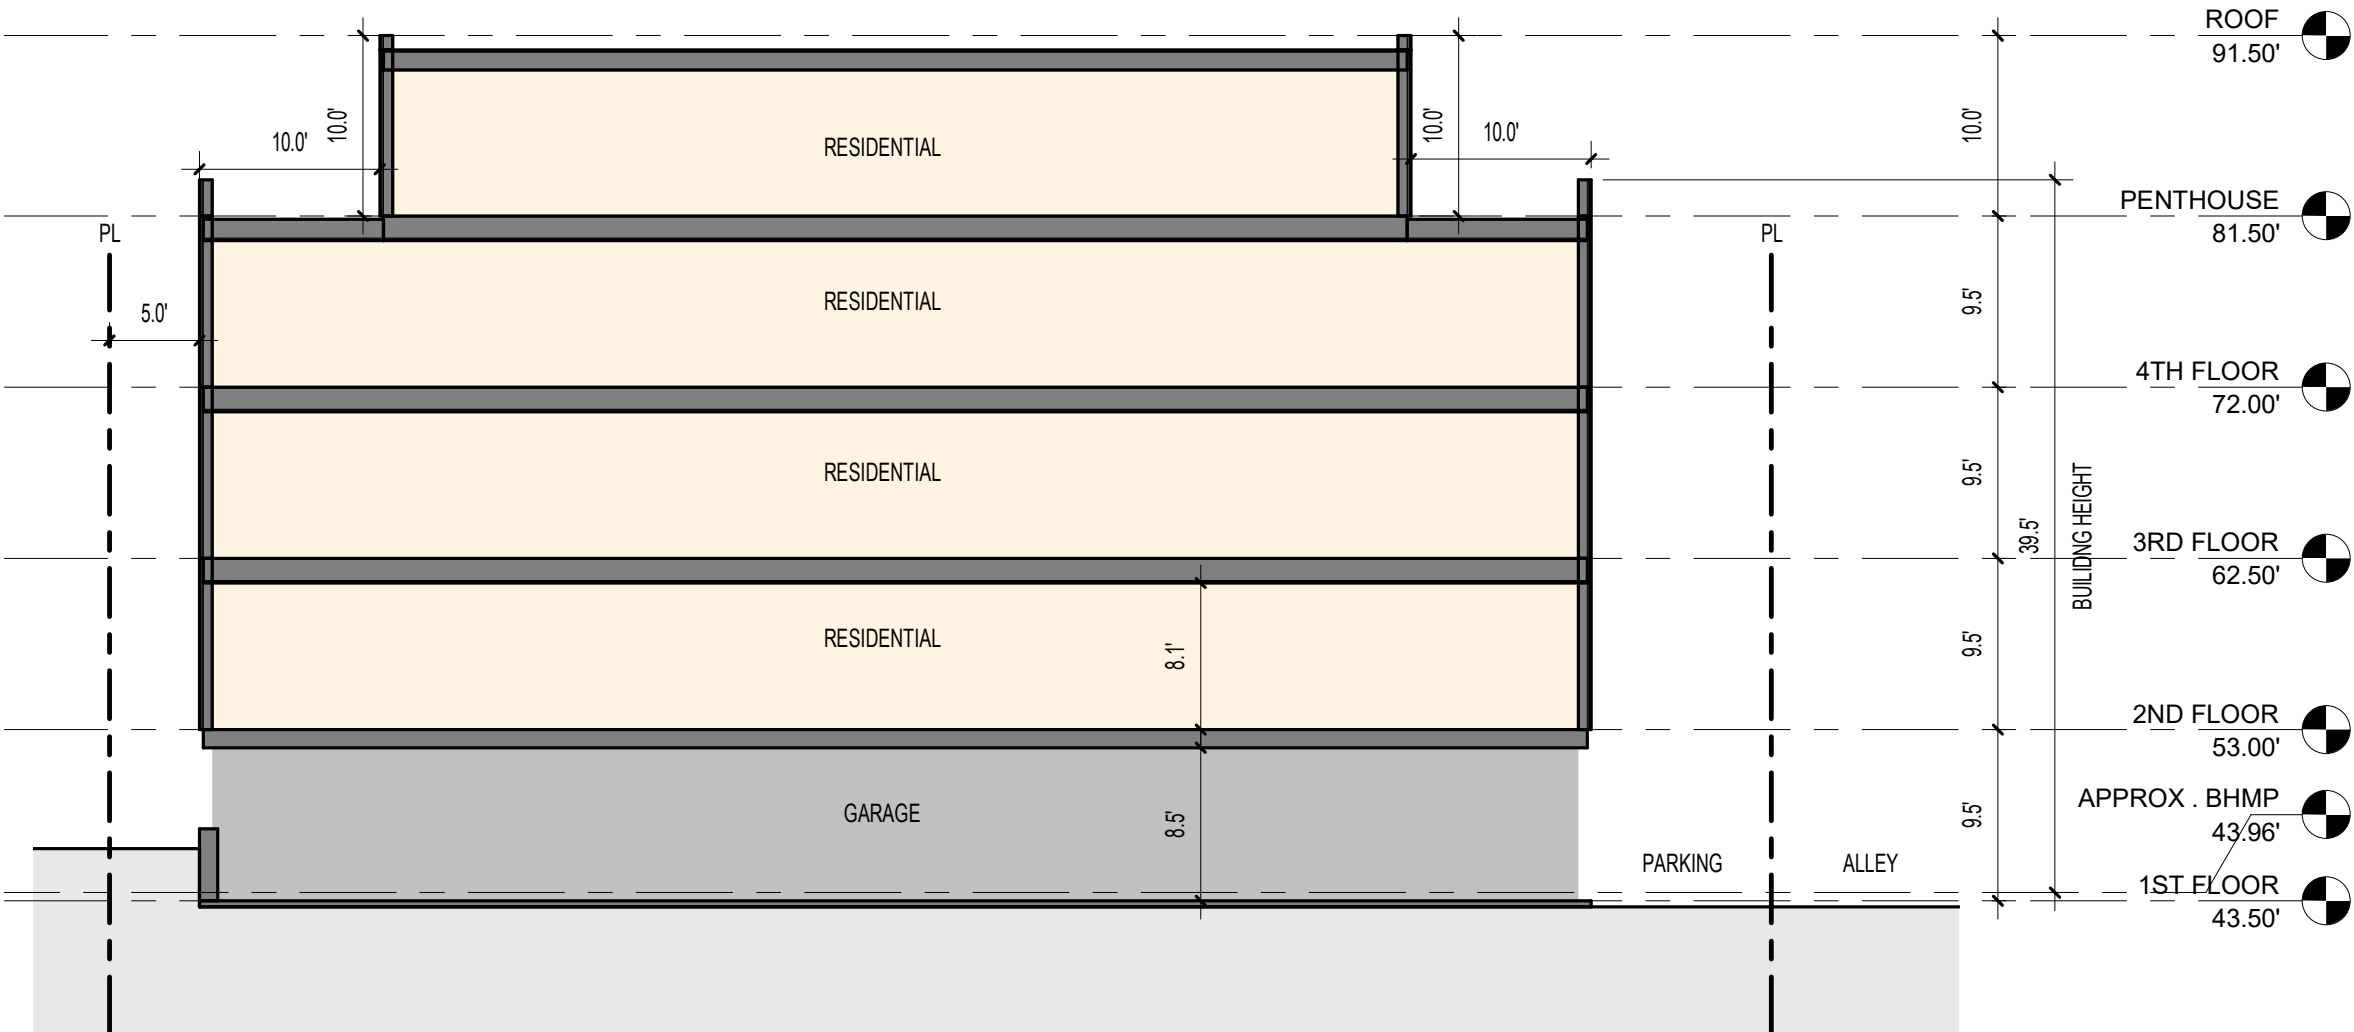

SCALE: 3/32" = 1'-0"

EXISTING CONDITIONS

