



PLT SHED UP TO 12' WIDE x UP TO 24' LONG
PREMIER SERIES

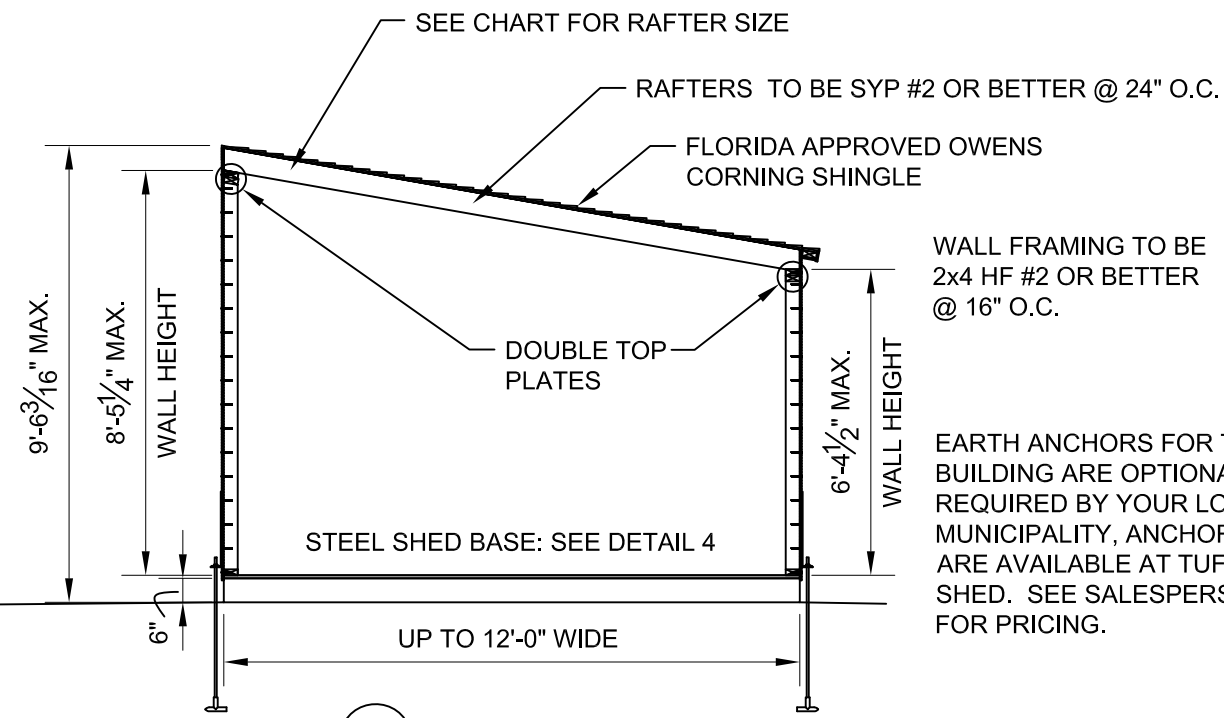


1 BUILDING SECTION
SCALE: N.T.S.

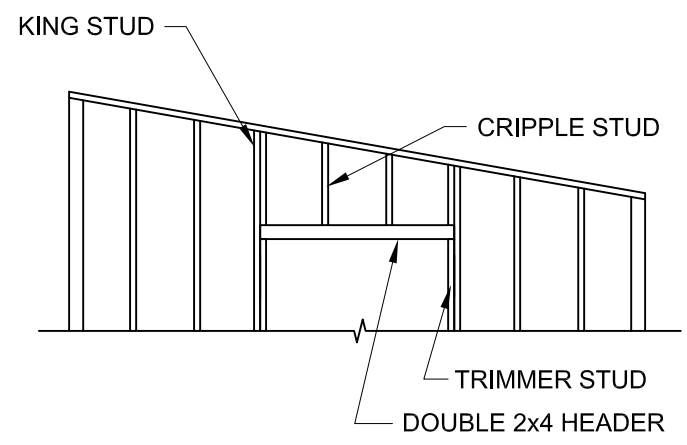


FOR OPENINGS UP TO 8'-0" WIDE

3 HEADER DETAIL FOR NON-LOAD BEARING WALLS
SCALE: N.T.S.

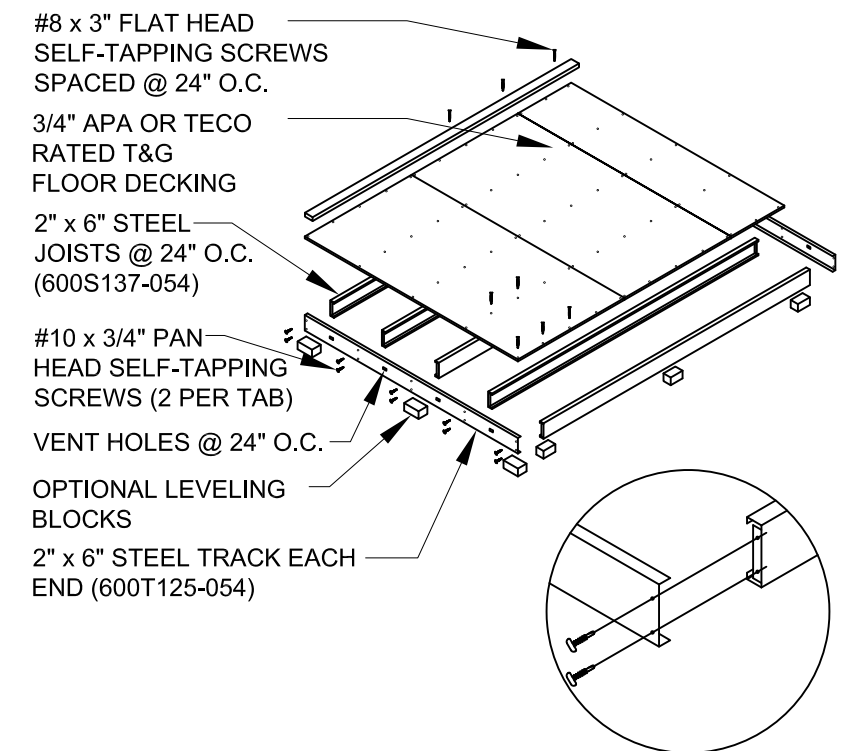


- STEEL SHED FOUNDATION:
2" x 6"-16 GAUGE STEEL TRACKS G140 ZINC COATED
2" x 6"-16 GAUGE STEEL JOISTS G140 ZINC COATED @ 24" O.C. (SUPPLIER: ALLIED STUDCO (JOIST: 600S137-054 / TRACK: 600T125-054) ICC ER-4943P.
- 3/4" APA OR TECO RATED TONGUE AND GROOVE FLOOR DECKING. 24" MAX PANEL SPAN. STAGGER PANEL LAYOUT.
- FASTEN FLOOR DECKING TO JOIST & TRACKS USING #8 x 1-5/8" MINIMUM LONG SELF-DRILLING SCREWS @ 12" O.C. NO BLOCKING REQUIRED. ALL EDGES SHALL LIE ON FLOOR JOISTS. STAGGER PANEL LAYOUT PER APA CONDITION 1.
- FASTEN SOLE PLATE THROUGH FLOOR DECKING INTO JOISTS OR TRACKS WITH #8 x 3" GALVANIZED SELF-DRILLING SCREWS @ 24" O.C.
- ALLOWABLE FLOOR LIVE LOAD: 75 PSF FOR STEEL JOISTS CONTINUOUSLY SUPPORTED. 50 PSF FOR JOISTS ON BLOCKS AS SHOWN.
- USE OPTIONAL CONCRETE BLOCKS AS REQUIRED TO LEVEL BUILDING:
SUGGESTED SIZES: 2" x 8" x 16", 4" x 8" x 16", OR 8" x 8" x 16".
BLOCKS UNDER JOISTS SPACED @ 8'-0" O.C. MAXIMUM.
BLOCKS UNDER TRACK SPACED @ 4'-0" O.C. MAXIMUM.

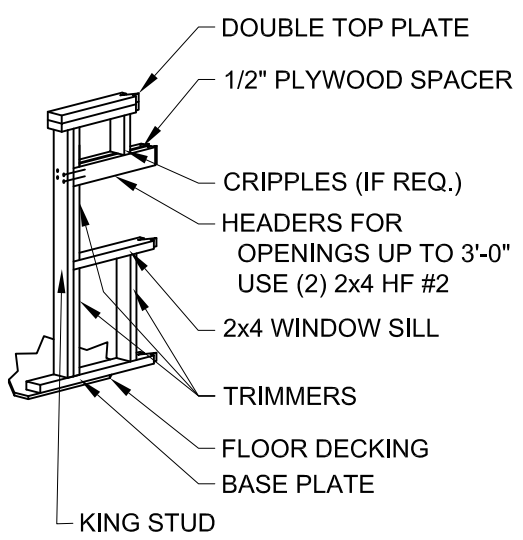


FOR WINDOW OPENINGS UP TO 3'-0" ON PREMIER SERIES SIDE WALLS

2A WINDOW HEADER DETAIL FOR LOAD BEARING WALLS
SCALE: N.T.S.

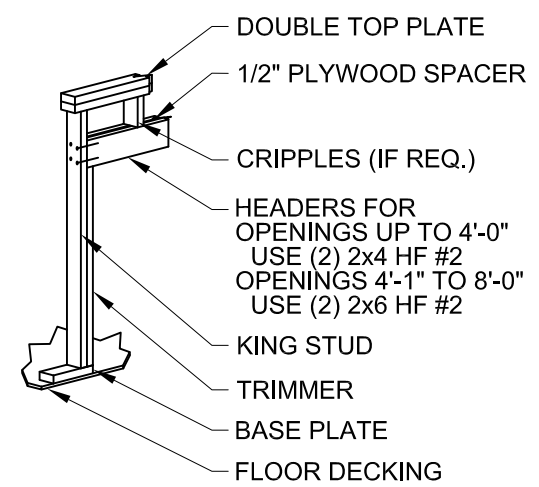

FOR OPENINGS UP TO 8'-0" ON PREMIER SERIES SIDE WALLS


2B DOOR HEADER DETAIL FOR LOAD BEARING WALLS (TALL SIDE WALL)
SCALE: N.T.S.

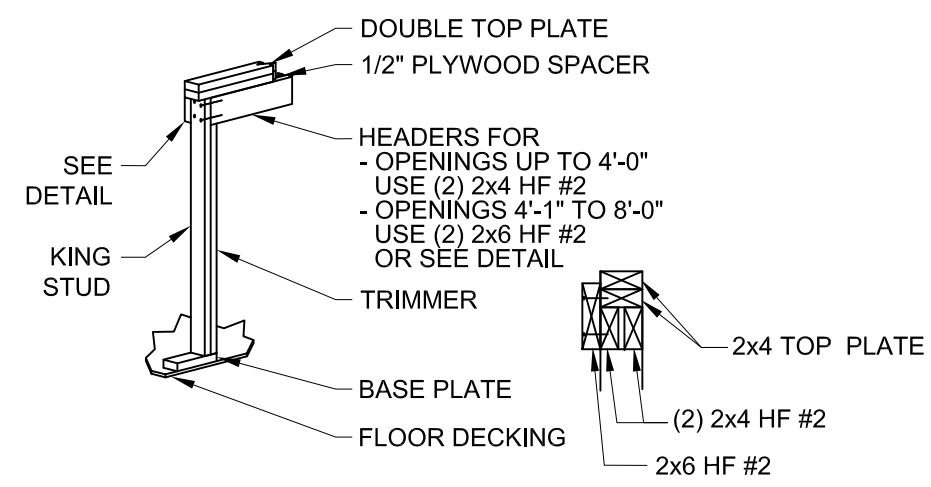

FOR OPENINGS UP TO 8'-0" ON PREMIER SERIES SIDE WALLS

2C DOOR HEADER DETAIL FOR LOAD BEARING WALLS (SHORT SIDE WALL)
SCALE: N.T.S.

4 SHED BASE DETAIL
SCALE: N.T.S.

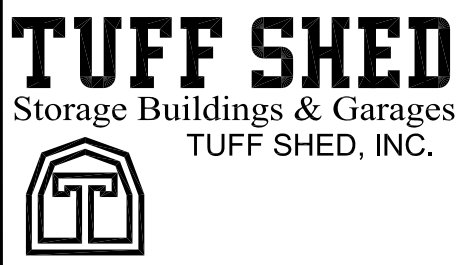

Order #. 01388409 Customer: Stephen Gern Site Address: 1300 Taylor Street NE Washington, DC 20017 Building Size: WIDTH - LENGTH - HEIGHT - SQ. FT. AREA 5 x 16 x 8'1"	P.O. # Drawn By: SJ Date: 2/28/19 Checked By: Date: Scale: N.T.S.	THESE DRAWINGS AND THE DESIGN ARE THE PROPERTY OF TUFF SHED, INC. THESE DRAWINGS ARE FOR A BUILDING TO BE SUPPLIED AND BUILT BY TUFF SHED. ANY OTHER USE IS FORBIDDEN BY TUFF SHED INC & THE ENGINEER OF RECORD.	DRAWINGS BY: TUFF SHED, INC. IN HOUSE DRAFTING DEPARTMENT 1777 S. HARRISON STREET DENVER, COLORADO 80210 (303) 753-TUFF TUFF SHED INC. ASSUMES ALL RESPONSIBILITY FOR THE CONTENT OF THESE DRAWINGS AND THE CONSTRUCTION OF THE BUILDINGS SHOWN HEREIN.	TITLE BUILDING SECTIONS SHED BASE DETAILS HEADER FRAMING DETAILS NOTES - 2018 IBC & IRC - 115C	DRAWING NO. PLT-01
					REV. LEVEL 01
					SHEET 1
					Board of Zoning Adjustment District of Columbia CASE PAGE 513 OF 2 EXHIBIT NO. 5

PLT SHED UP TO 12' X 24'

PREMIER SERIES

NOTES:

1. BUILDING CODE: 2018 IBC AND 2018 IRC
2. DESIGN LOADING:
WIND SPEED & EXPOSURE: 115C
ROOF LIVE LOAD: 30 PSF NO REDUCTION
ROOF DEAD LOAD: 10 PSF
3. FOR SHEDS WHICH OTHERWISE MEET THE PRESCRIPTIVE REQUIREMENTS OF THE 2018 IBC AND 2018 IRC
ALL SHEDS CONSTRUCTED ACCORDING TO STANDARD CONVENTIONAL CONSTRUCTION METHODS.

NAILING:

ROOF:
ATTACH 7/16" SILVERCREST OSB SHEATHING TO TRUSSES WITH:
8d NAILS @ 6" O.C. AT EDGES
8d NAILS @ 12" O.C. IN FIELD

WALLS:
ATTACH 3/8" SMARTSIDE WITH FOIL BACKING TO WALL FRAMING WITH:
8d NAILS @ 6" O.C. AT EDGES.
8d NAILS @ 12" O.C. IN FIELD

HEADER:
ATTACH HEADER TO STUD WITH:
4-8d TOENAIL OR 4-16d END NAIL DOUBLED HEADER-16d @ 16" STAGGERED FACE NAIL

TUFF SHED

Storage Buildings & Garages

TUFF SHED, INC.

Order #.

Customer:

Site Address:

Building Size:WIDTH - LENGTH - HEIGHT - SQ. FT. AREA

P.O. #

Drawn By: SJ

Date: 2/28/19

Checked By:

Date:

Scale: N.T.S.

THESE DRAWINGS AND THE DESIGN ARE THE PROPERTY OF TUFF SHED, INC. THESE DRAWINGS ARE FOR A BUILDING TO BE SUPPLIED AND BUILT BY TUFF SHED. ANY OTHER USE IS FORBIDDEN BY TUFF SHED INC & THE ENGINEER OF RECORD.

DRAWINGS BY:
TUFF SHED, INC.

IN HOUSE DRAFTING DEPARTMENT
1777 S. HARRISON STREET
DENVER, COLORADO 80210
(303) 753-TUFF

TUFF SHED INC. ASSUMES ALL RESPONSIBILITY FOR THE CONTENT OF THESE DRAWINGS AND THE CONSTRUCTION OF THE BUILDINGS SHOWN HEREIN.

TITLE BUILDING NOTES NOTES - 2018 IBC & IRC - 115C	DRAWING NO. PLT-01
	REV. LEVEL 01
	SHEET 2
	PAGE 2 OF 2