


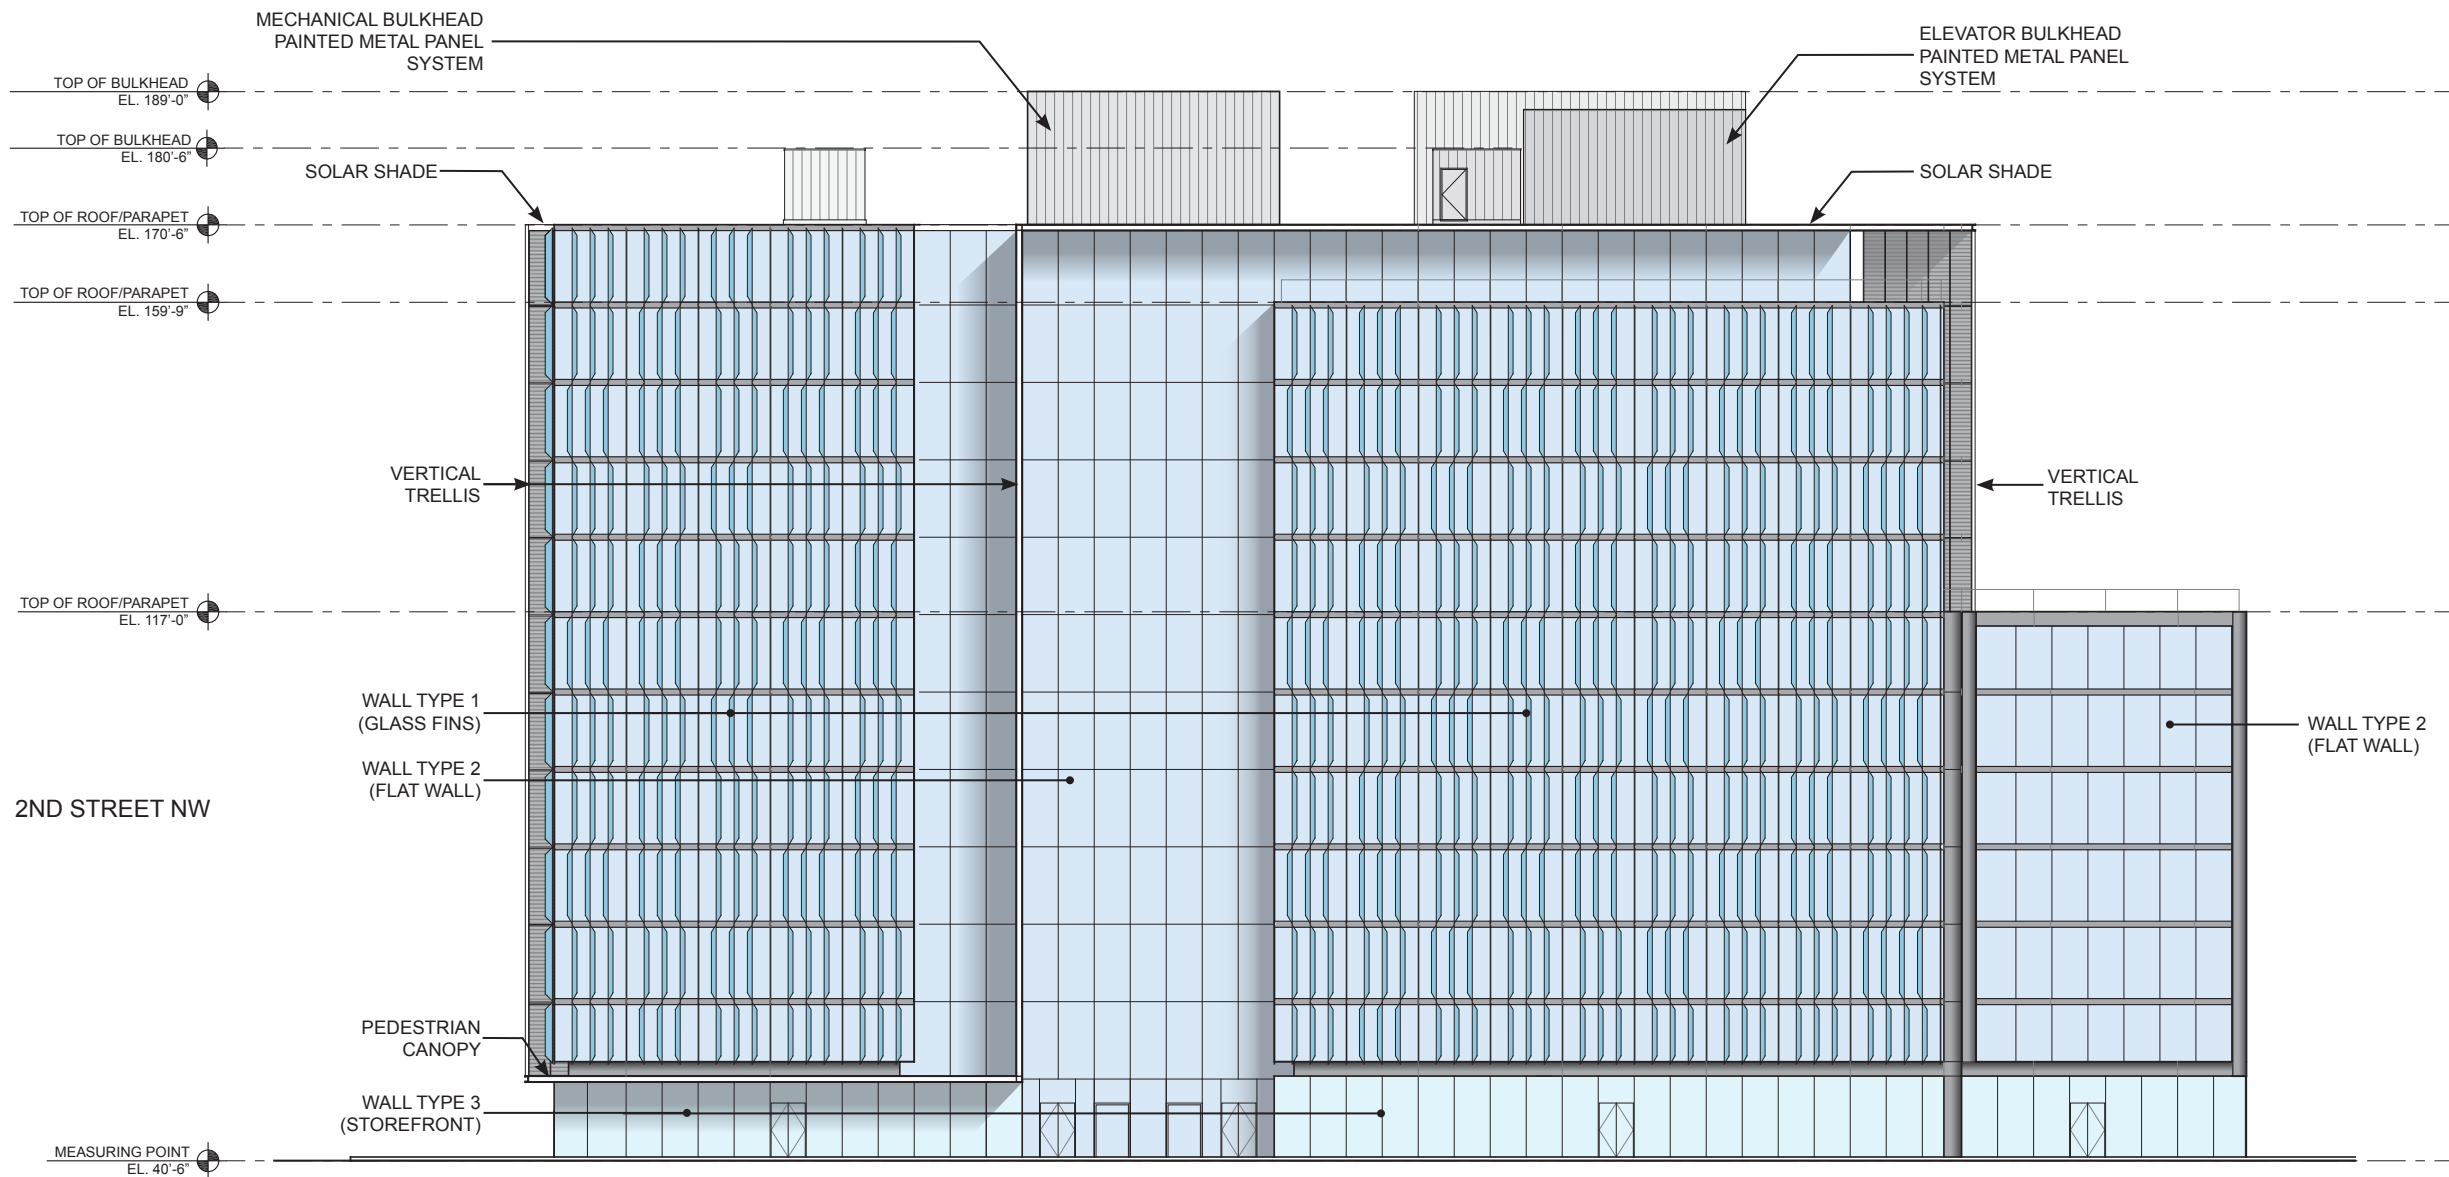


NOTE:

Building heights for the South Block are taken from the measuring point of 40.50'.
Refer to sheet 1.2 Dimensioned Site Plan for measuring point location.

Capitol Crossing

Elevation - F Street / North Elevation

Approved Second Stage PUD - ZC Order No. 08-34A - November 08, 2012

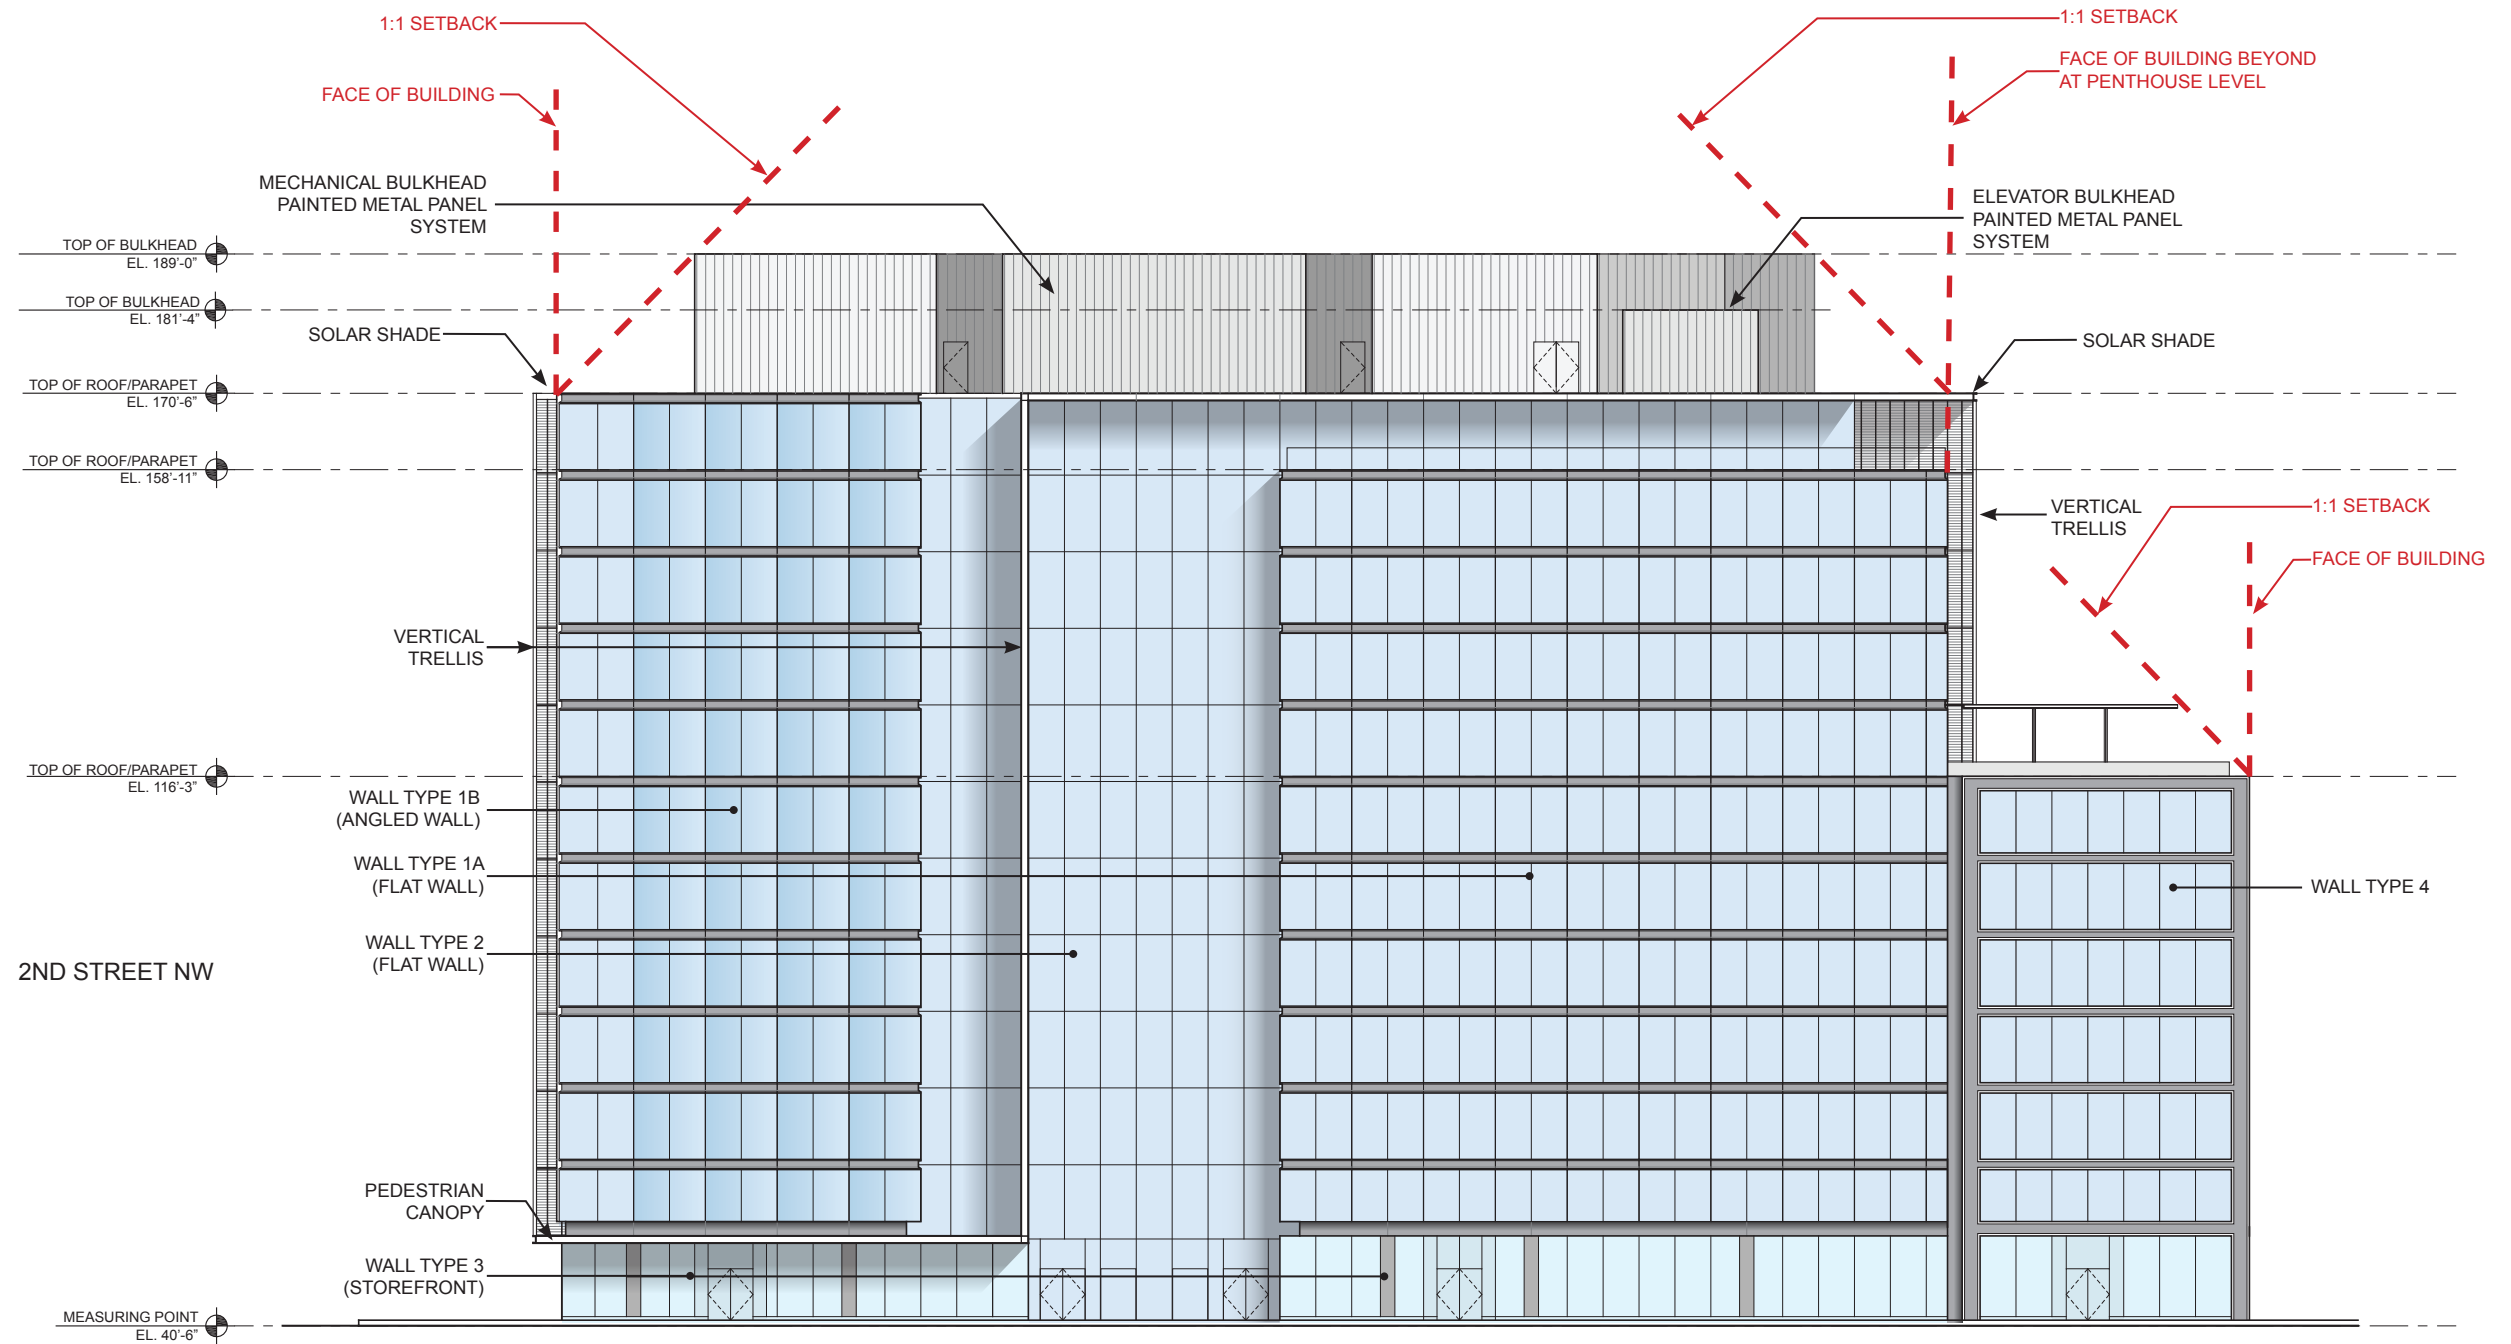


NOTE:


Building heights for the South Block are taken from the measuring point of 40.50'. Refer to sheet 1.2 Dimensioned Site Plan for measuring point location.

NOTE:

The elevation of the 7 story structure is as supplemented by the two additional plan pages dated December 20, 2012 per Condition No. 1 of ZC Order No. 08-34A.

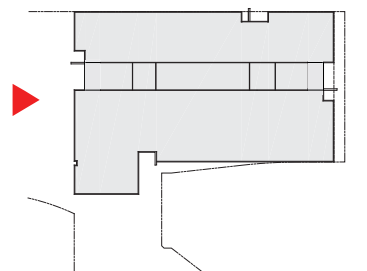

Elevation - F Street / North Elevation

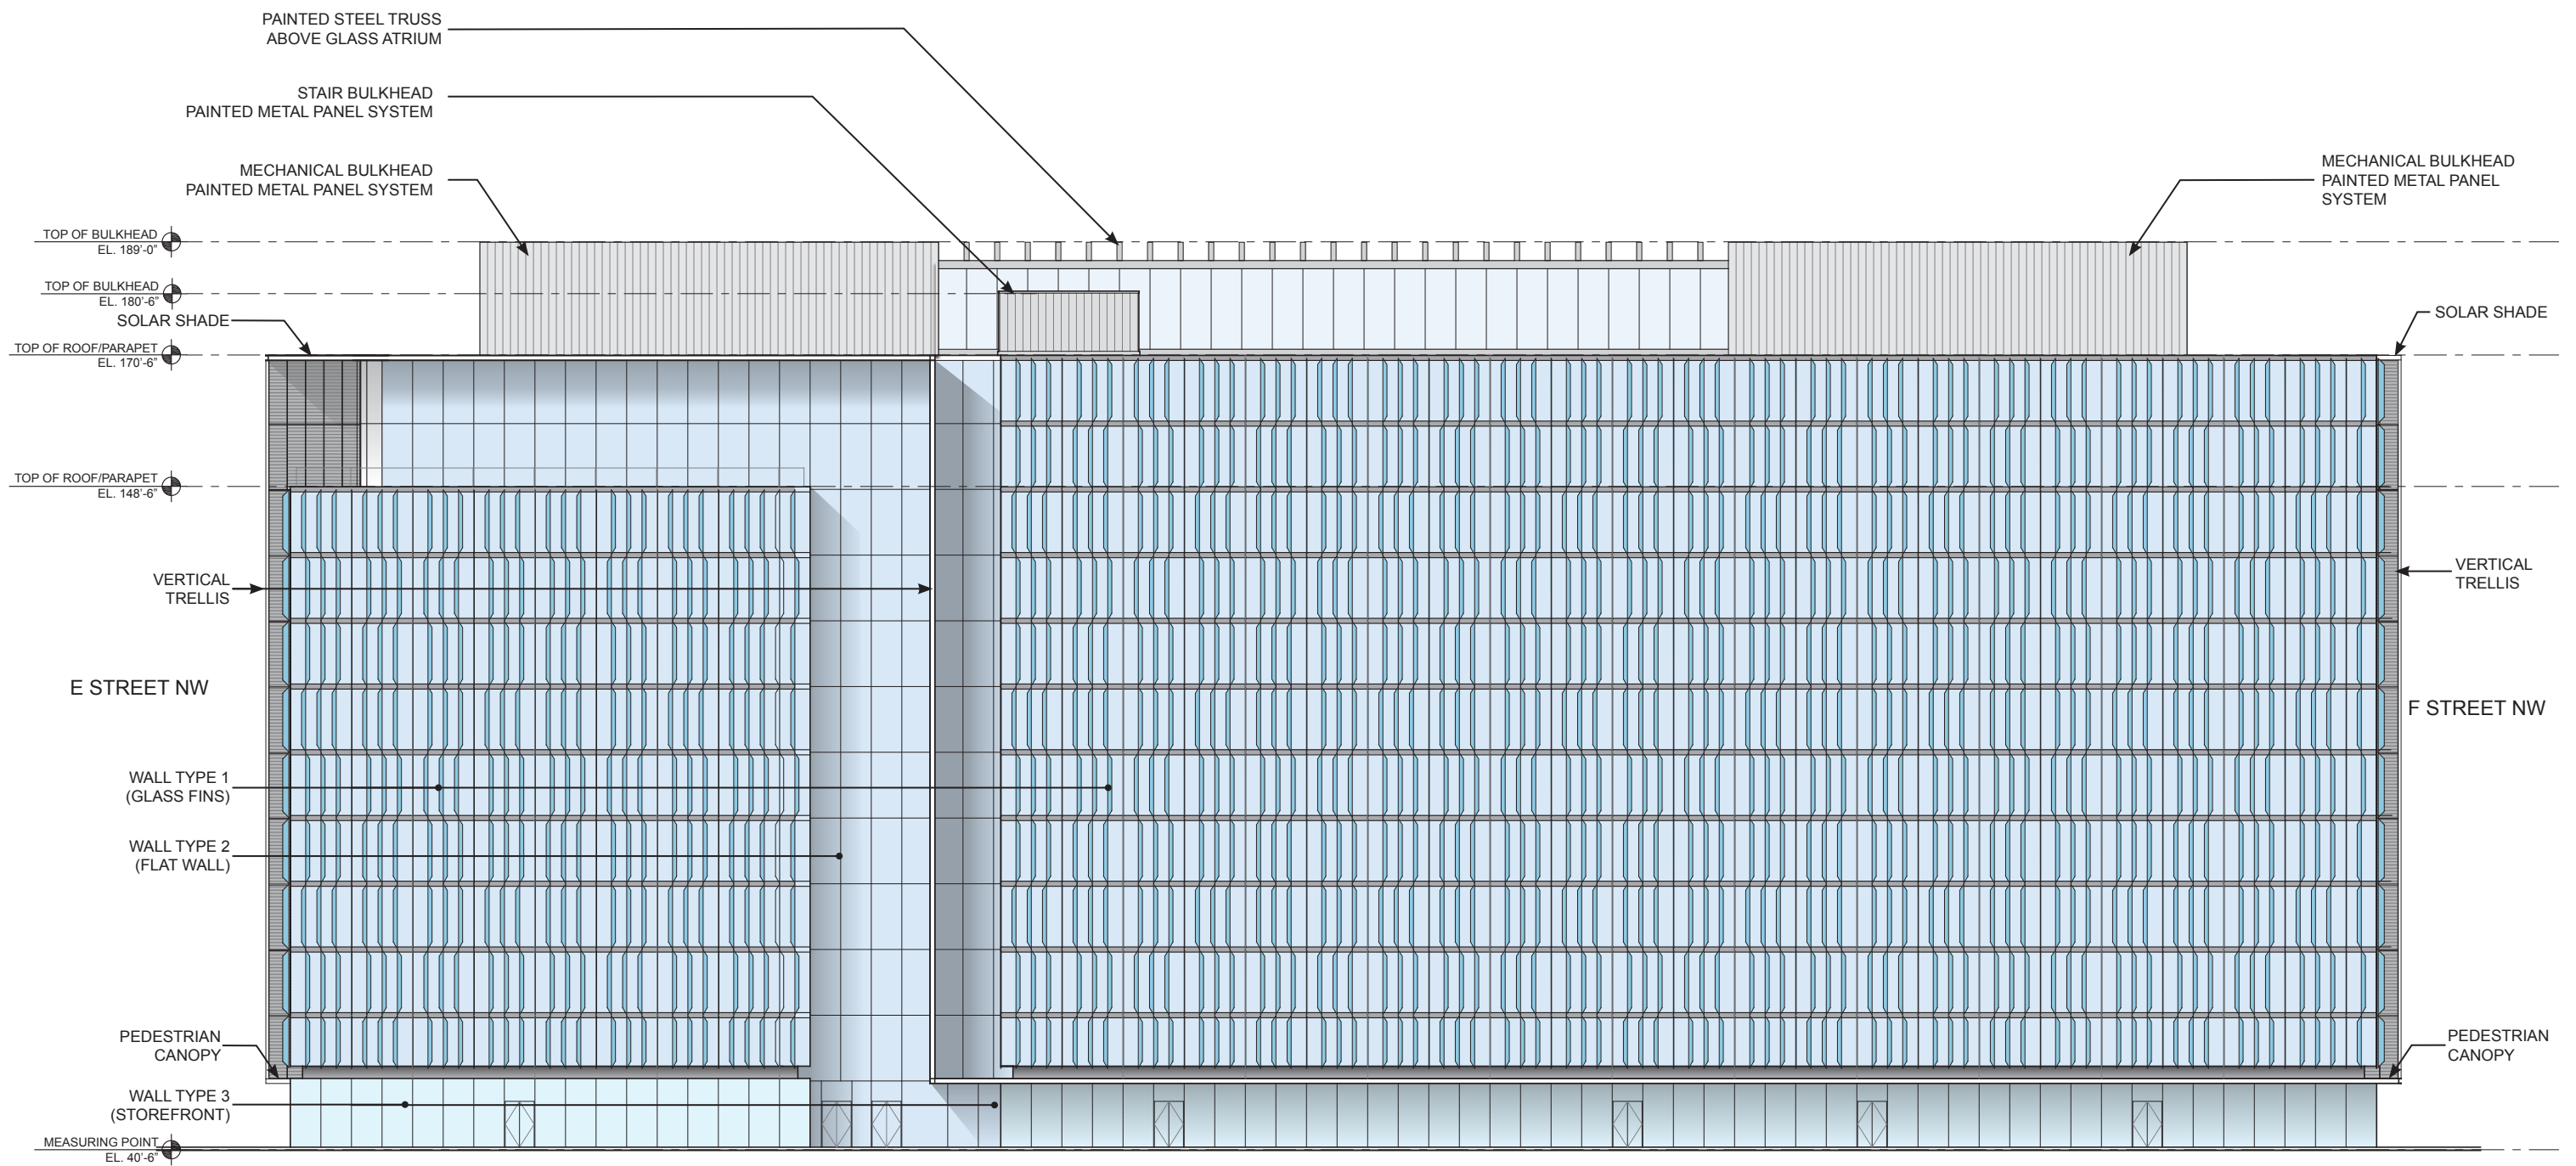


NOTE:

Building heights for the South Block are taken from the measuring point of 40.50'.
Refer to sheet 1.2 Dimensioned Site Plan for measuring point location.


Capitol Crossing

Elevation - 2nd Street / East Elevation


Approved Second Stage PUD - ZC Order No. 08-34A - November 08, 2012

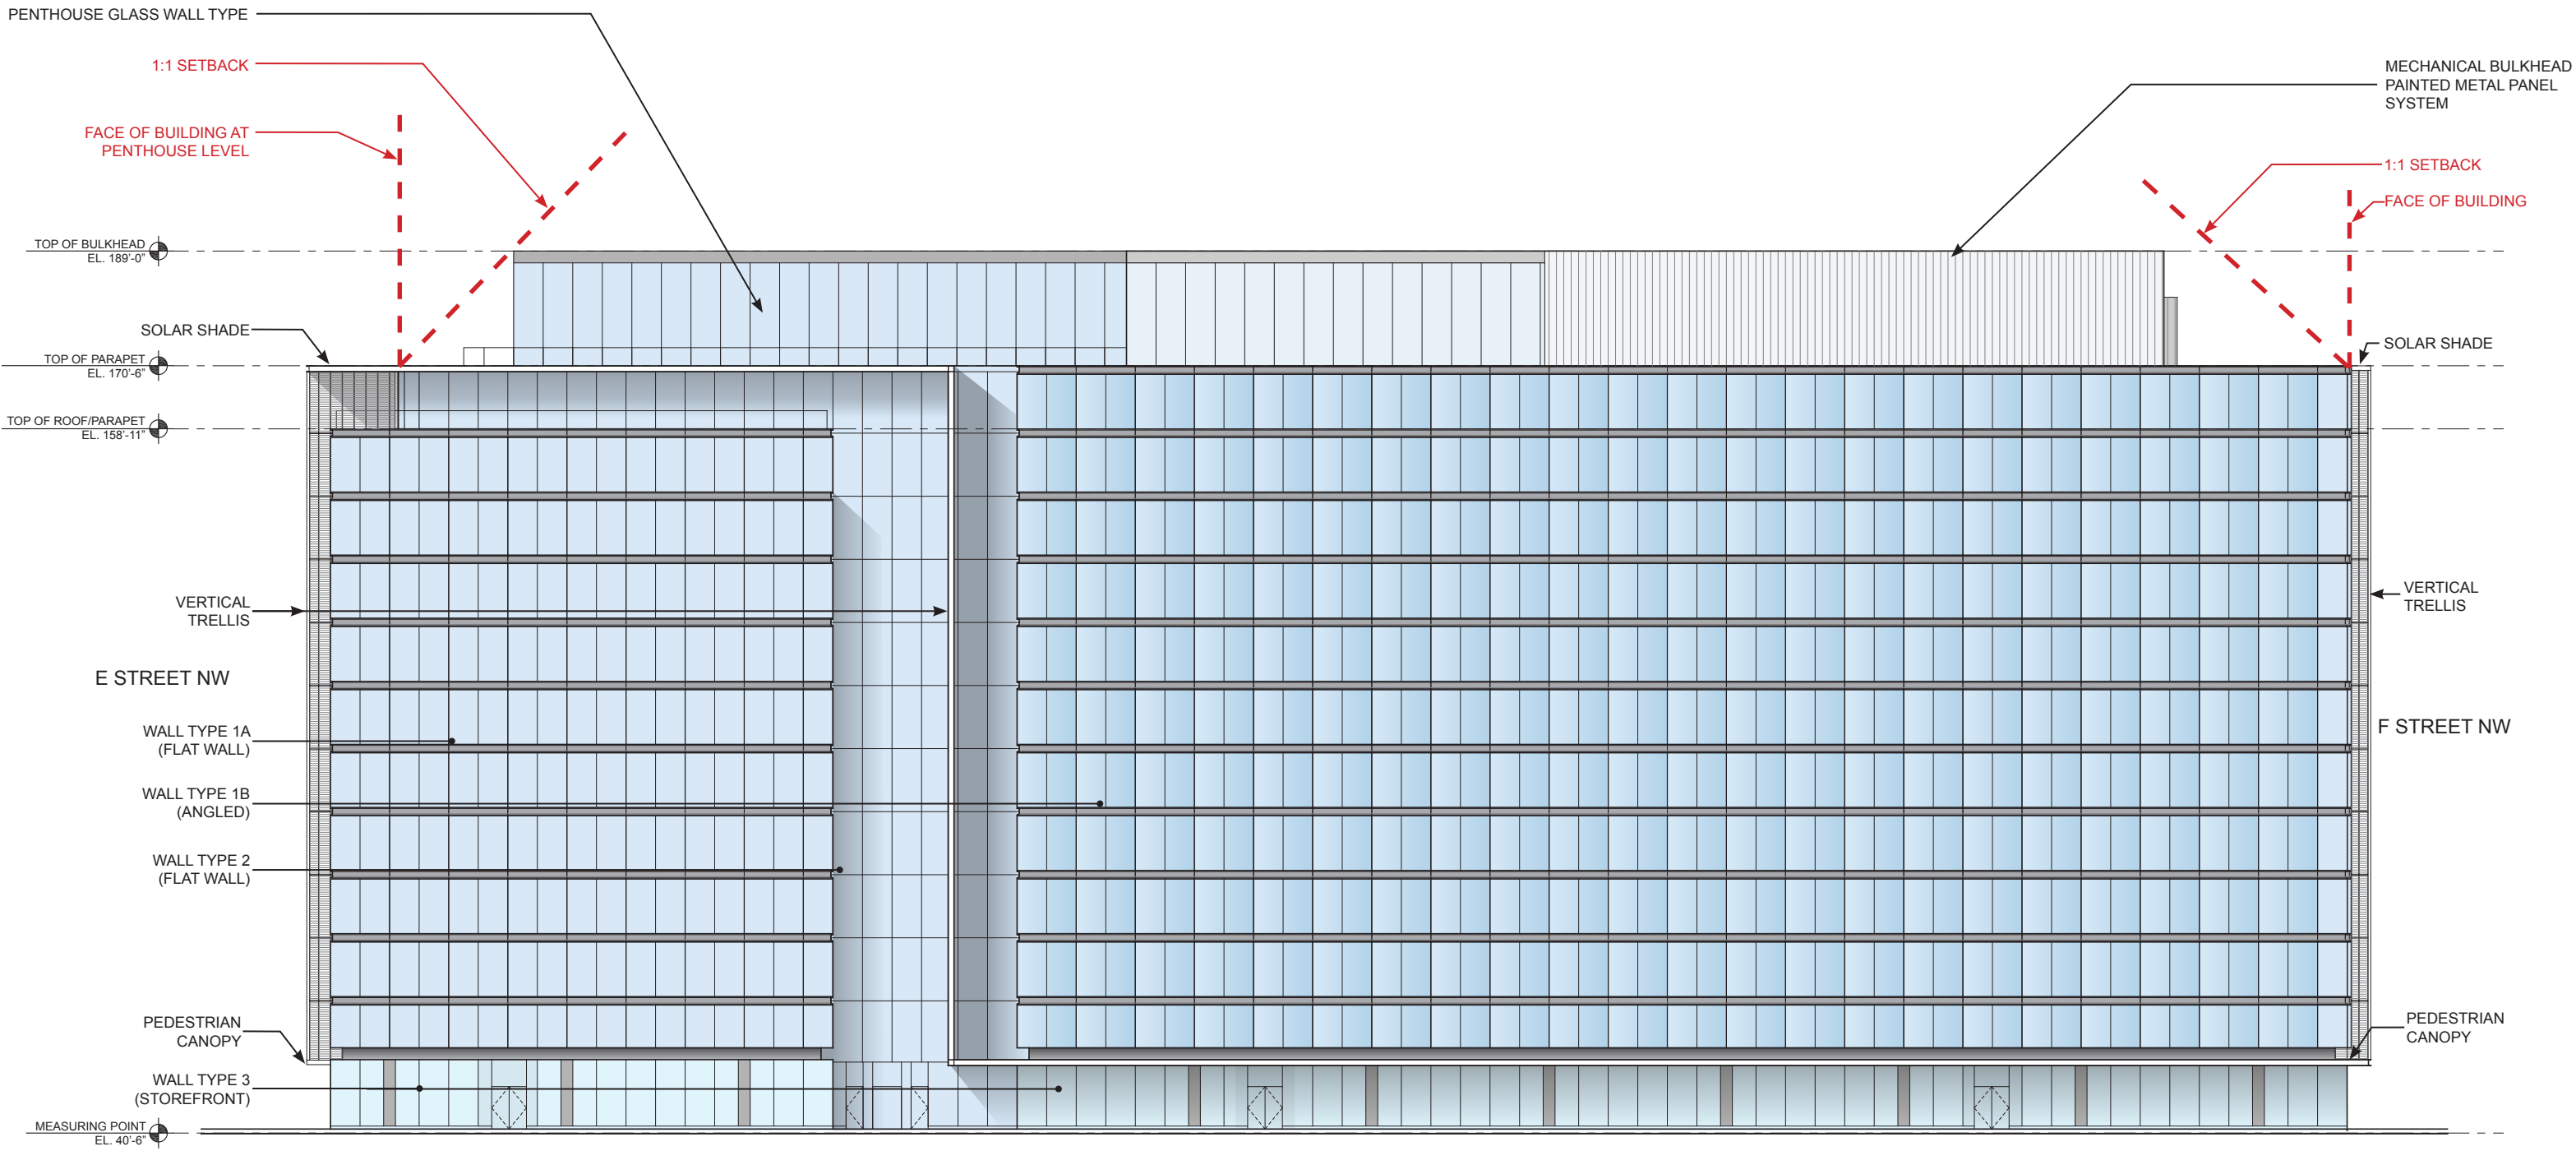

NOTE:
Building heights for the South Block are taken from the measuring point of 40.50'.
Refer to sheet 1.2 Dimensioned Site Plan for measuring point location.

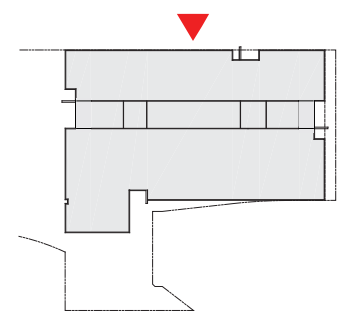

Elevation - 2nd Street / East Elevation

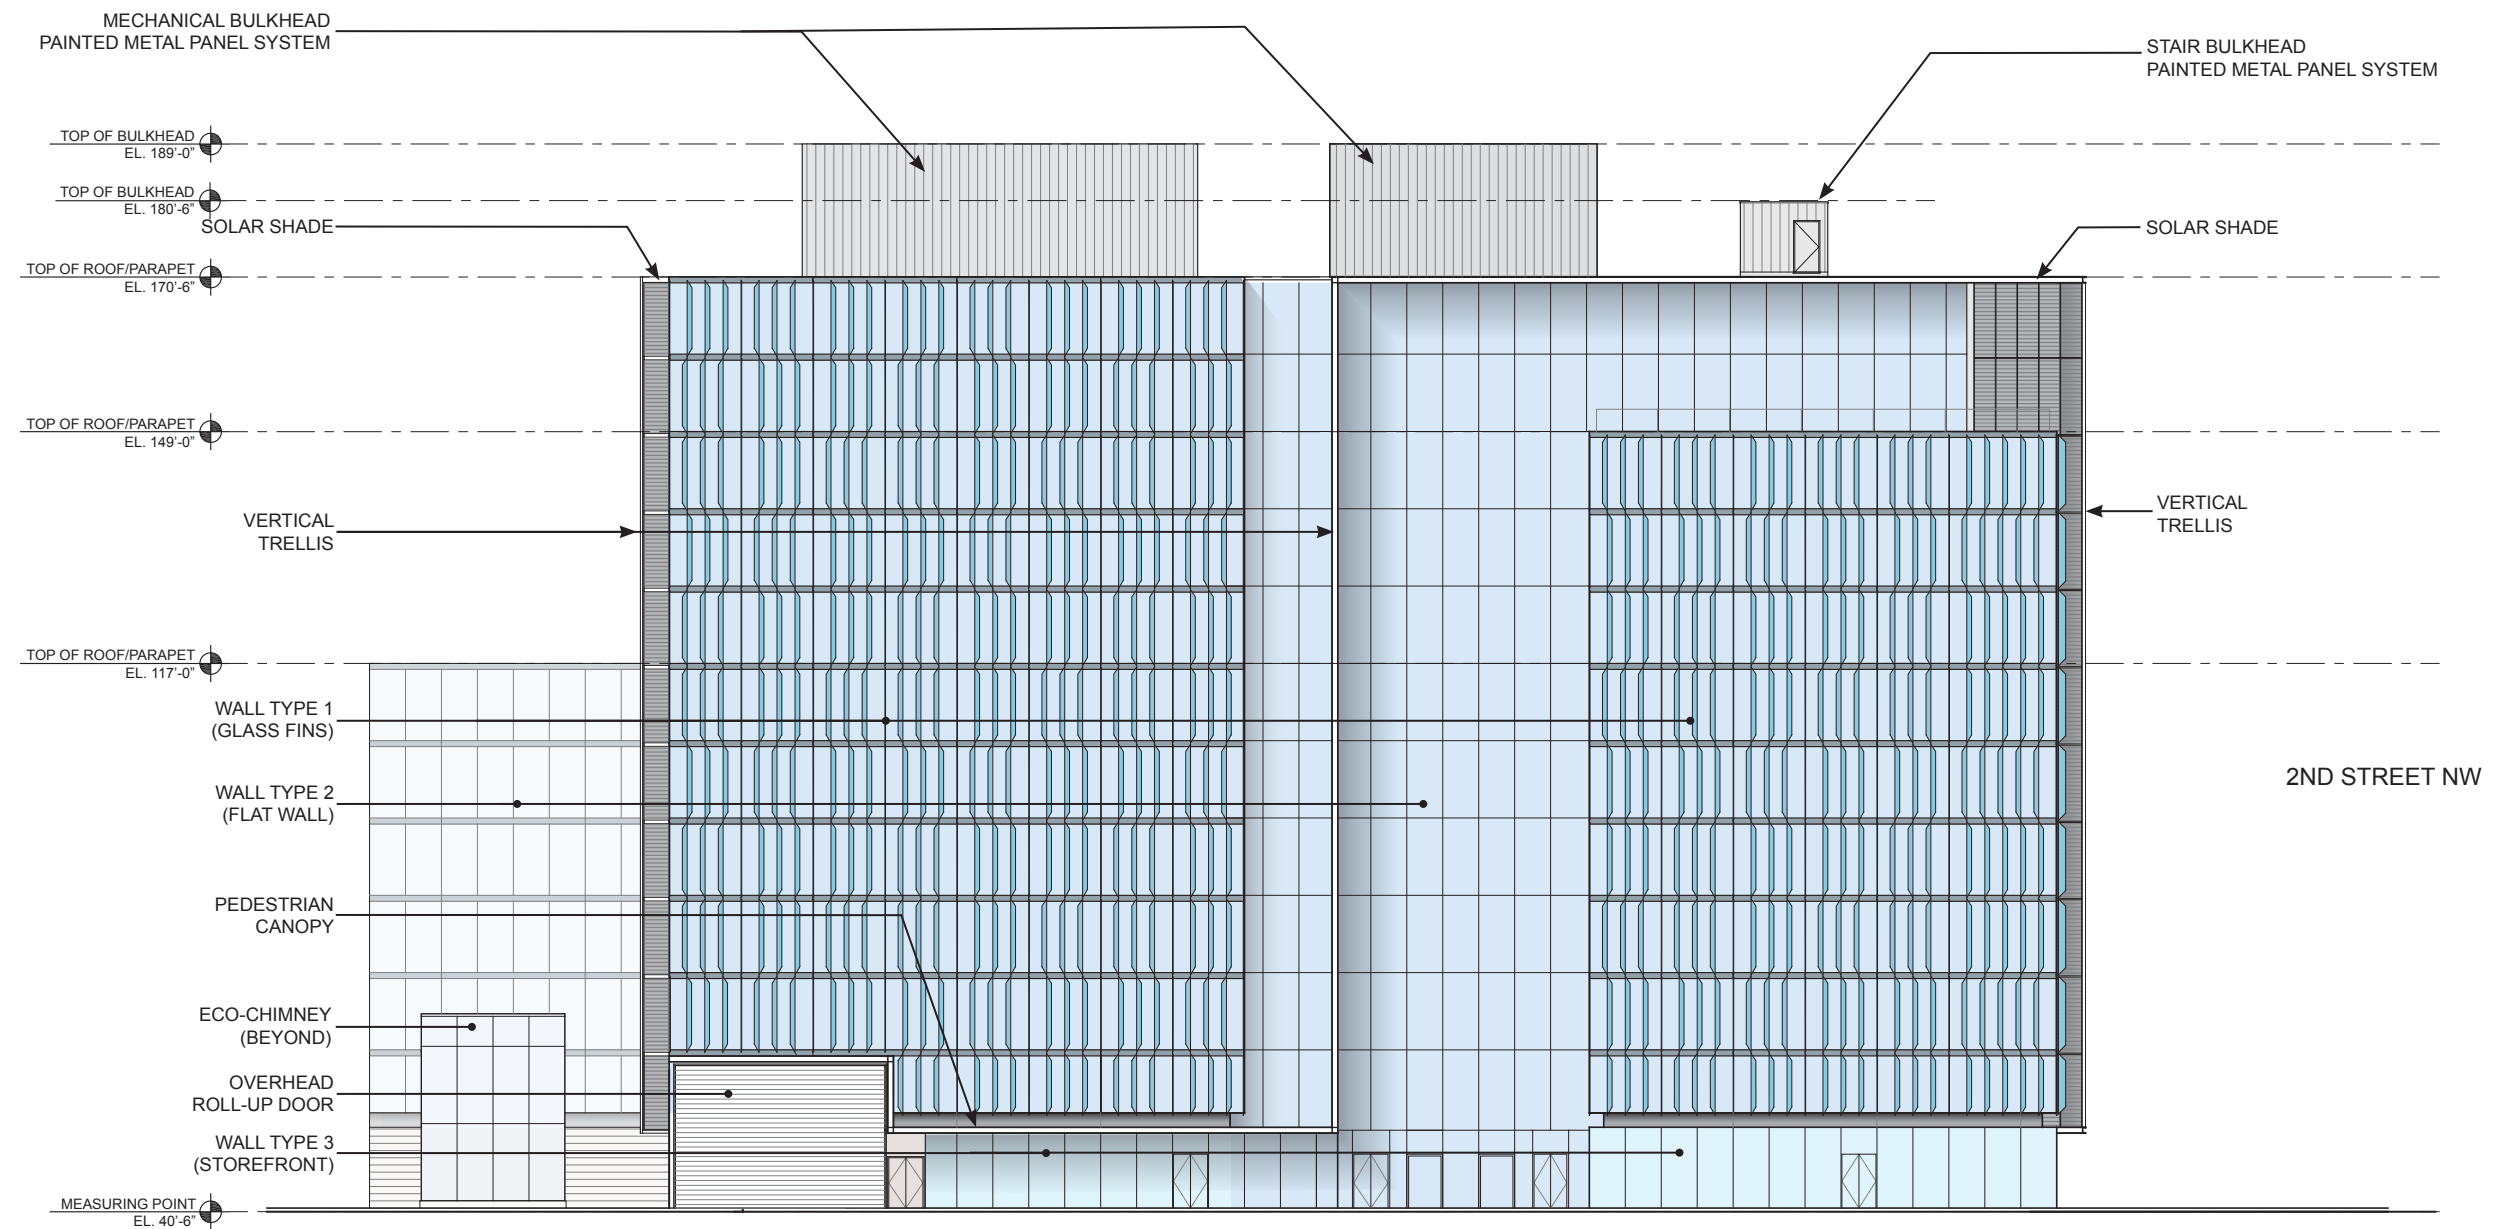


NOTE:

Building heights for the South Block are taken from the measuring point of 40.50'.
Refer to sheet 1.2 Dimensioned Site Plan for measuring point location.

Capitol Crossing

Elevation - E Street / South Elevation

Approved Second Stage PUD - ZC Order No. 08-34A - November 08, 2012

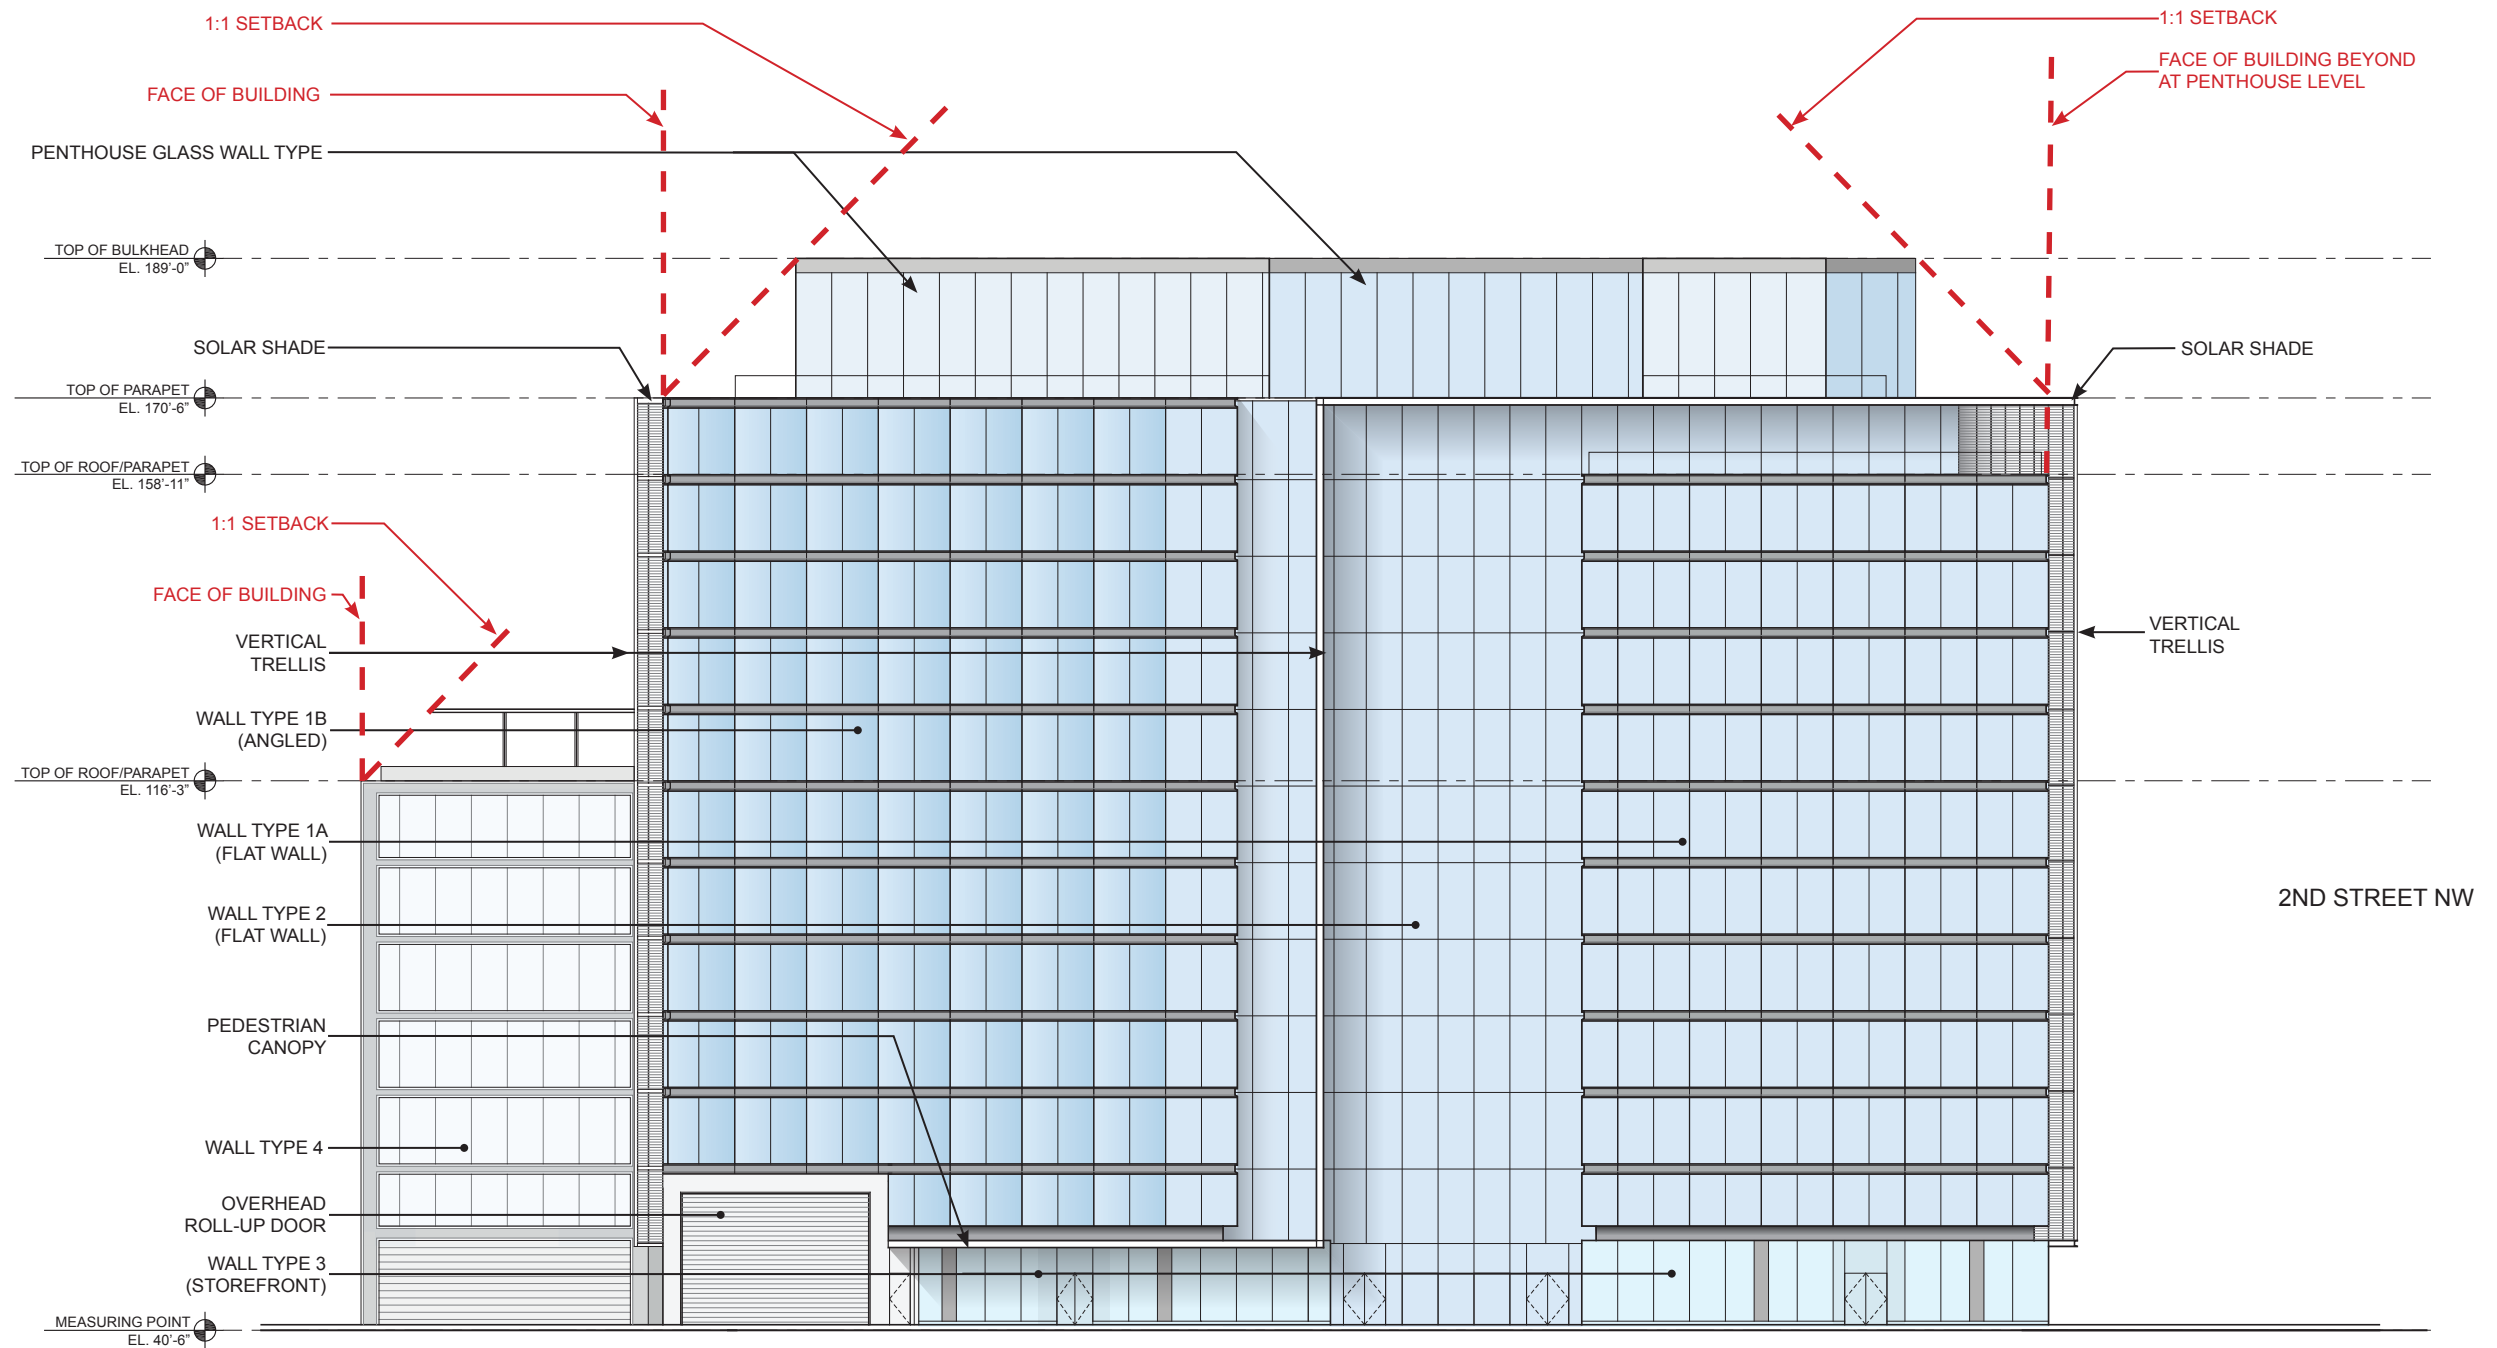


NOTE:


Building heights for the South Block are taken from the measuring point of 40.50'. Refer to sheet 1.2 Dimensioned Site Plan for measuring point location.

NOTE:


The elevation of the 7 story structure is as supplemented by the two additional plan pages dated December 20, 2012 per Condition No. 1 of ZC Order No. 08-34A.

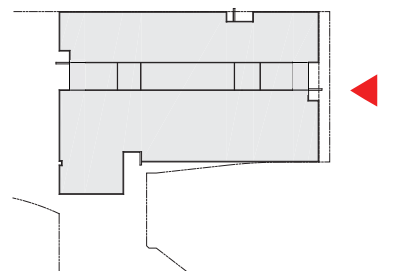

Elevation - E Street / South Elevation

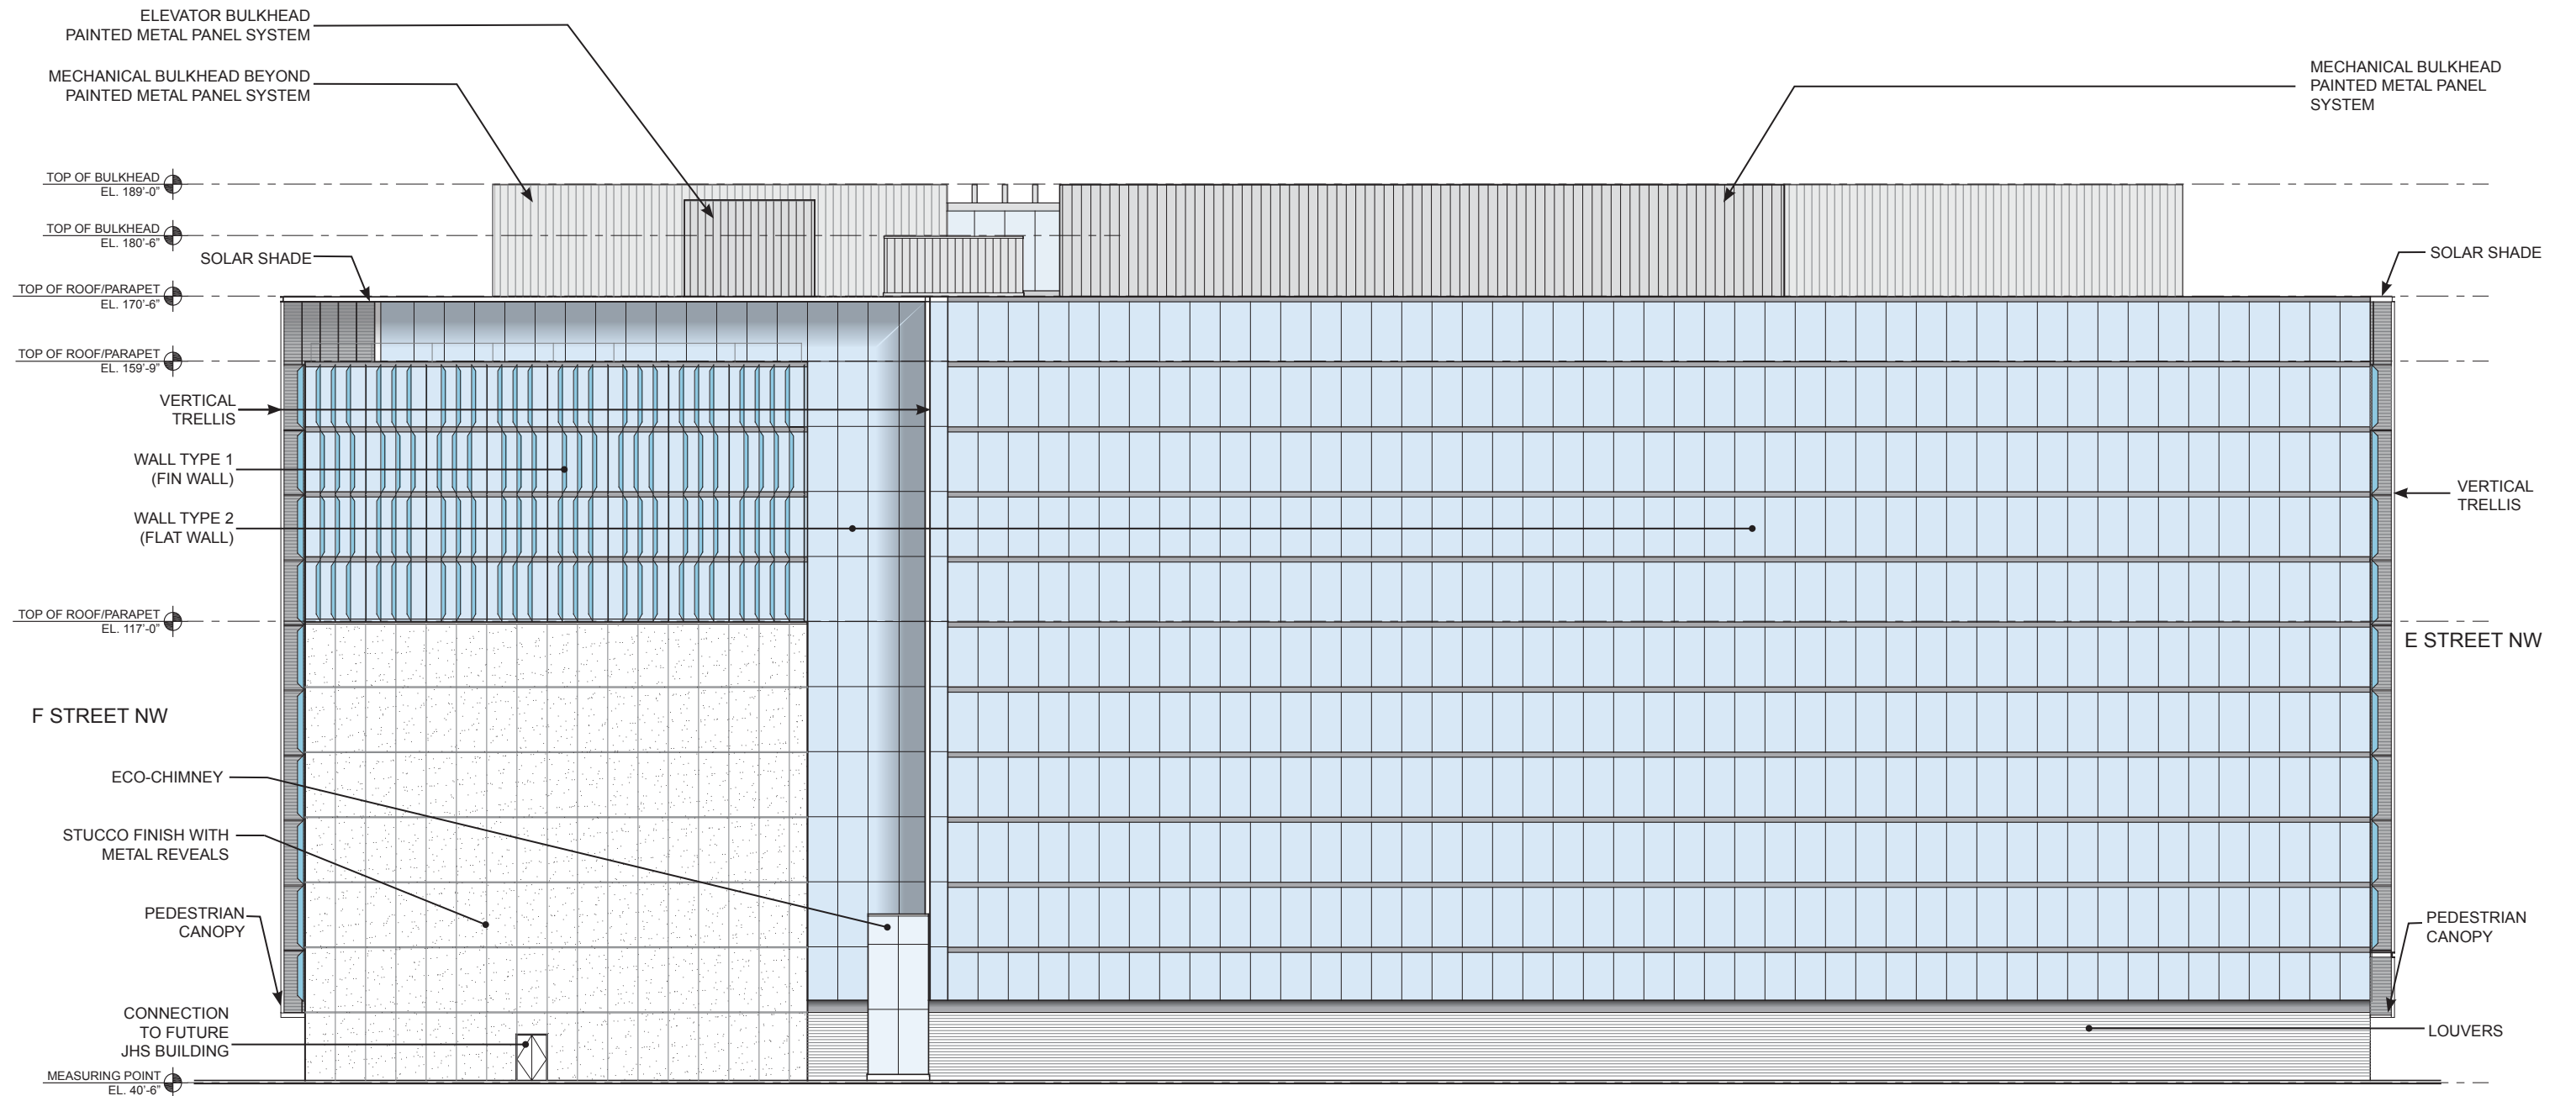


NOTE:
 Building heights for the South Block are taken from the measuring point of 40.50'.
 Refer to sheet 1.2 Dimensioned Site Plan for measuring point location.

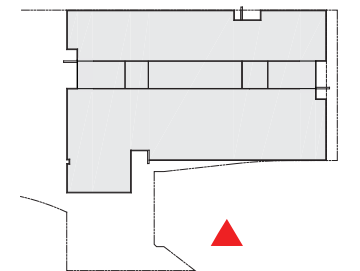

Elevation - West Elevation

Capitol Crossing

Approved Second Stage PUD - ZC Order No. 08-34A - November 08, 2012

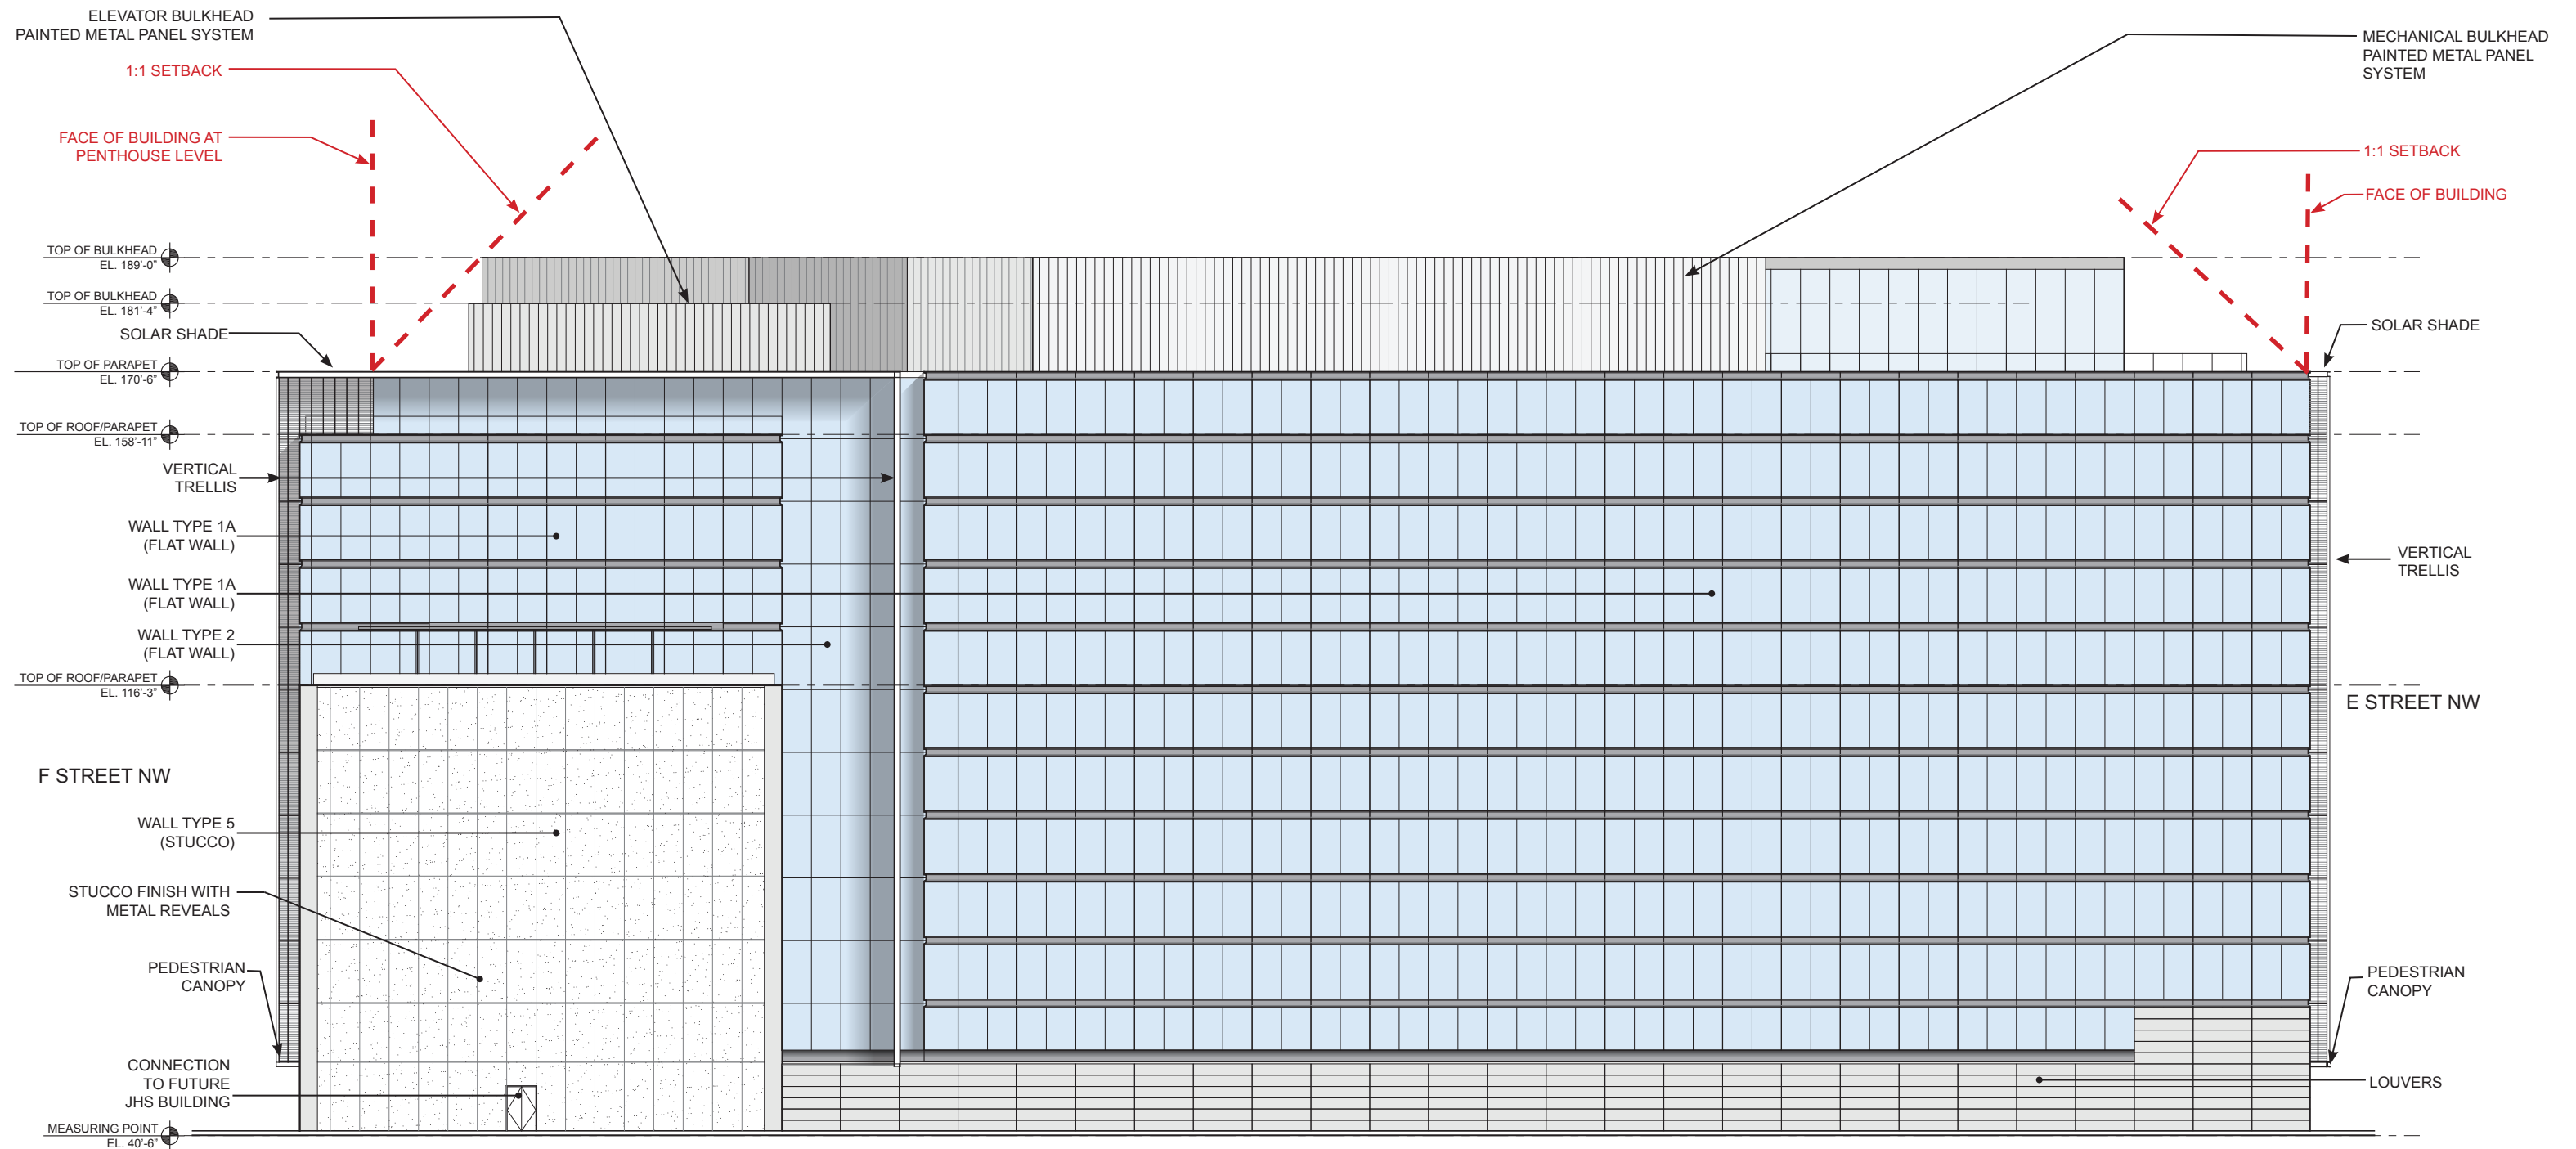


NOTE:

Building heights for the South Block are taken from the measuring point of 40.50'. Refer to sheet 1.2 Dimensioned Site Plan for measuring point location.

NOTE:

The elevation of the 7 story structure is as supplemented by the two additional plan pages dated December 20, 2012 per Condition No. 1 of ZC Order No. 08-34A.

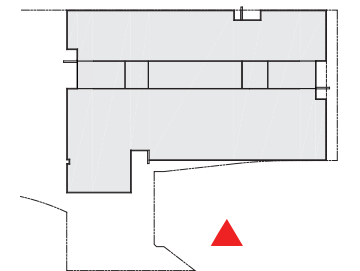

Elevation - West Elevation