
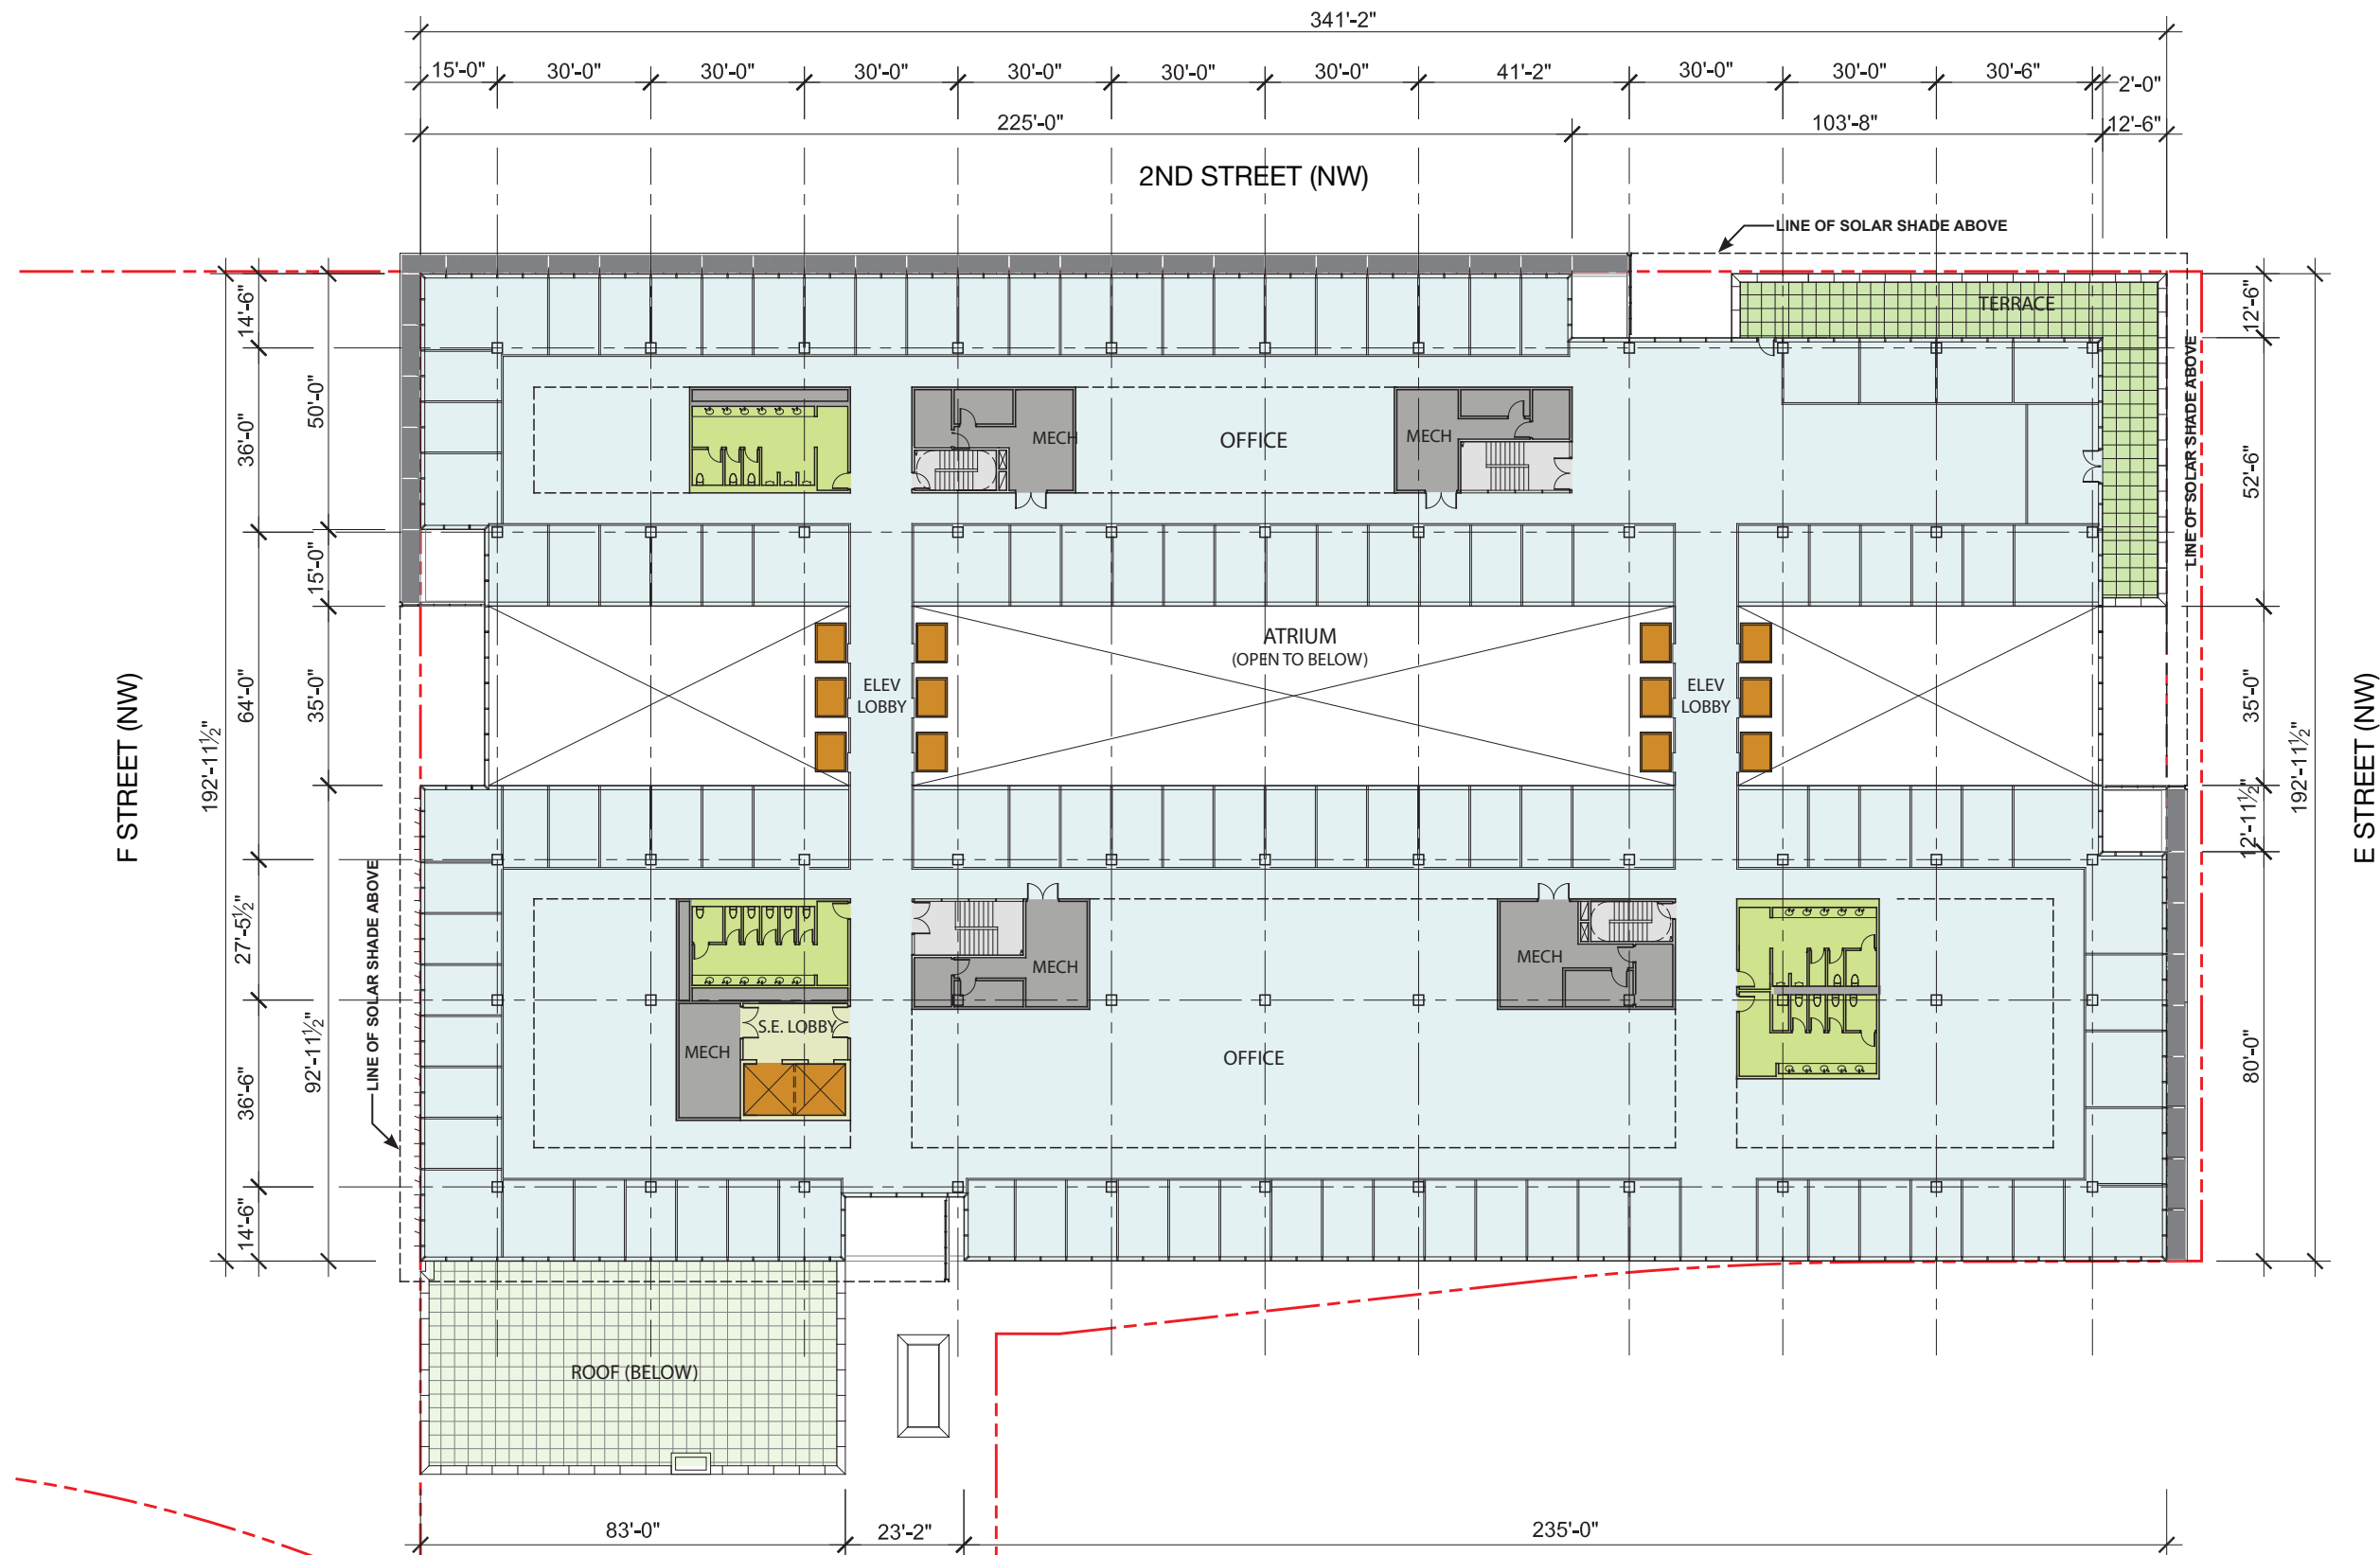


NOTE: The interior layout shown of the building is schematic. Changes to the layouts, not affecting the exterior envelope or the square footage distribution, may occur.

Capitol Crossing

Level 11 Plans - South Block


Approved Second Stage PUD - ZC Order No. 08-34A - November 08, 2012

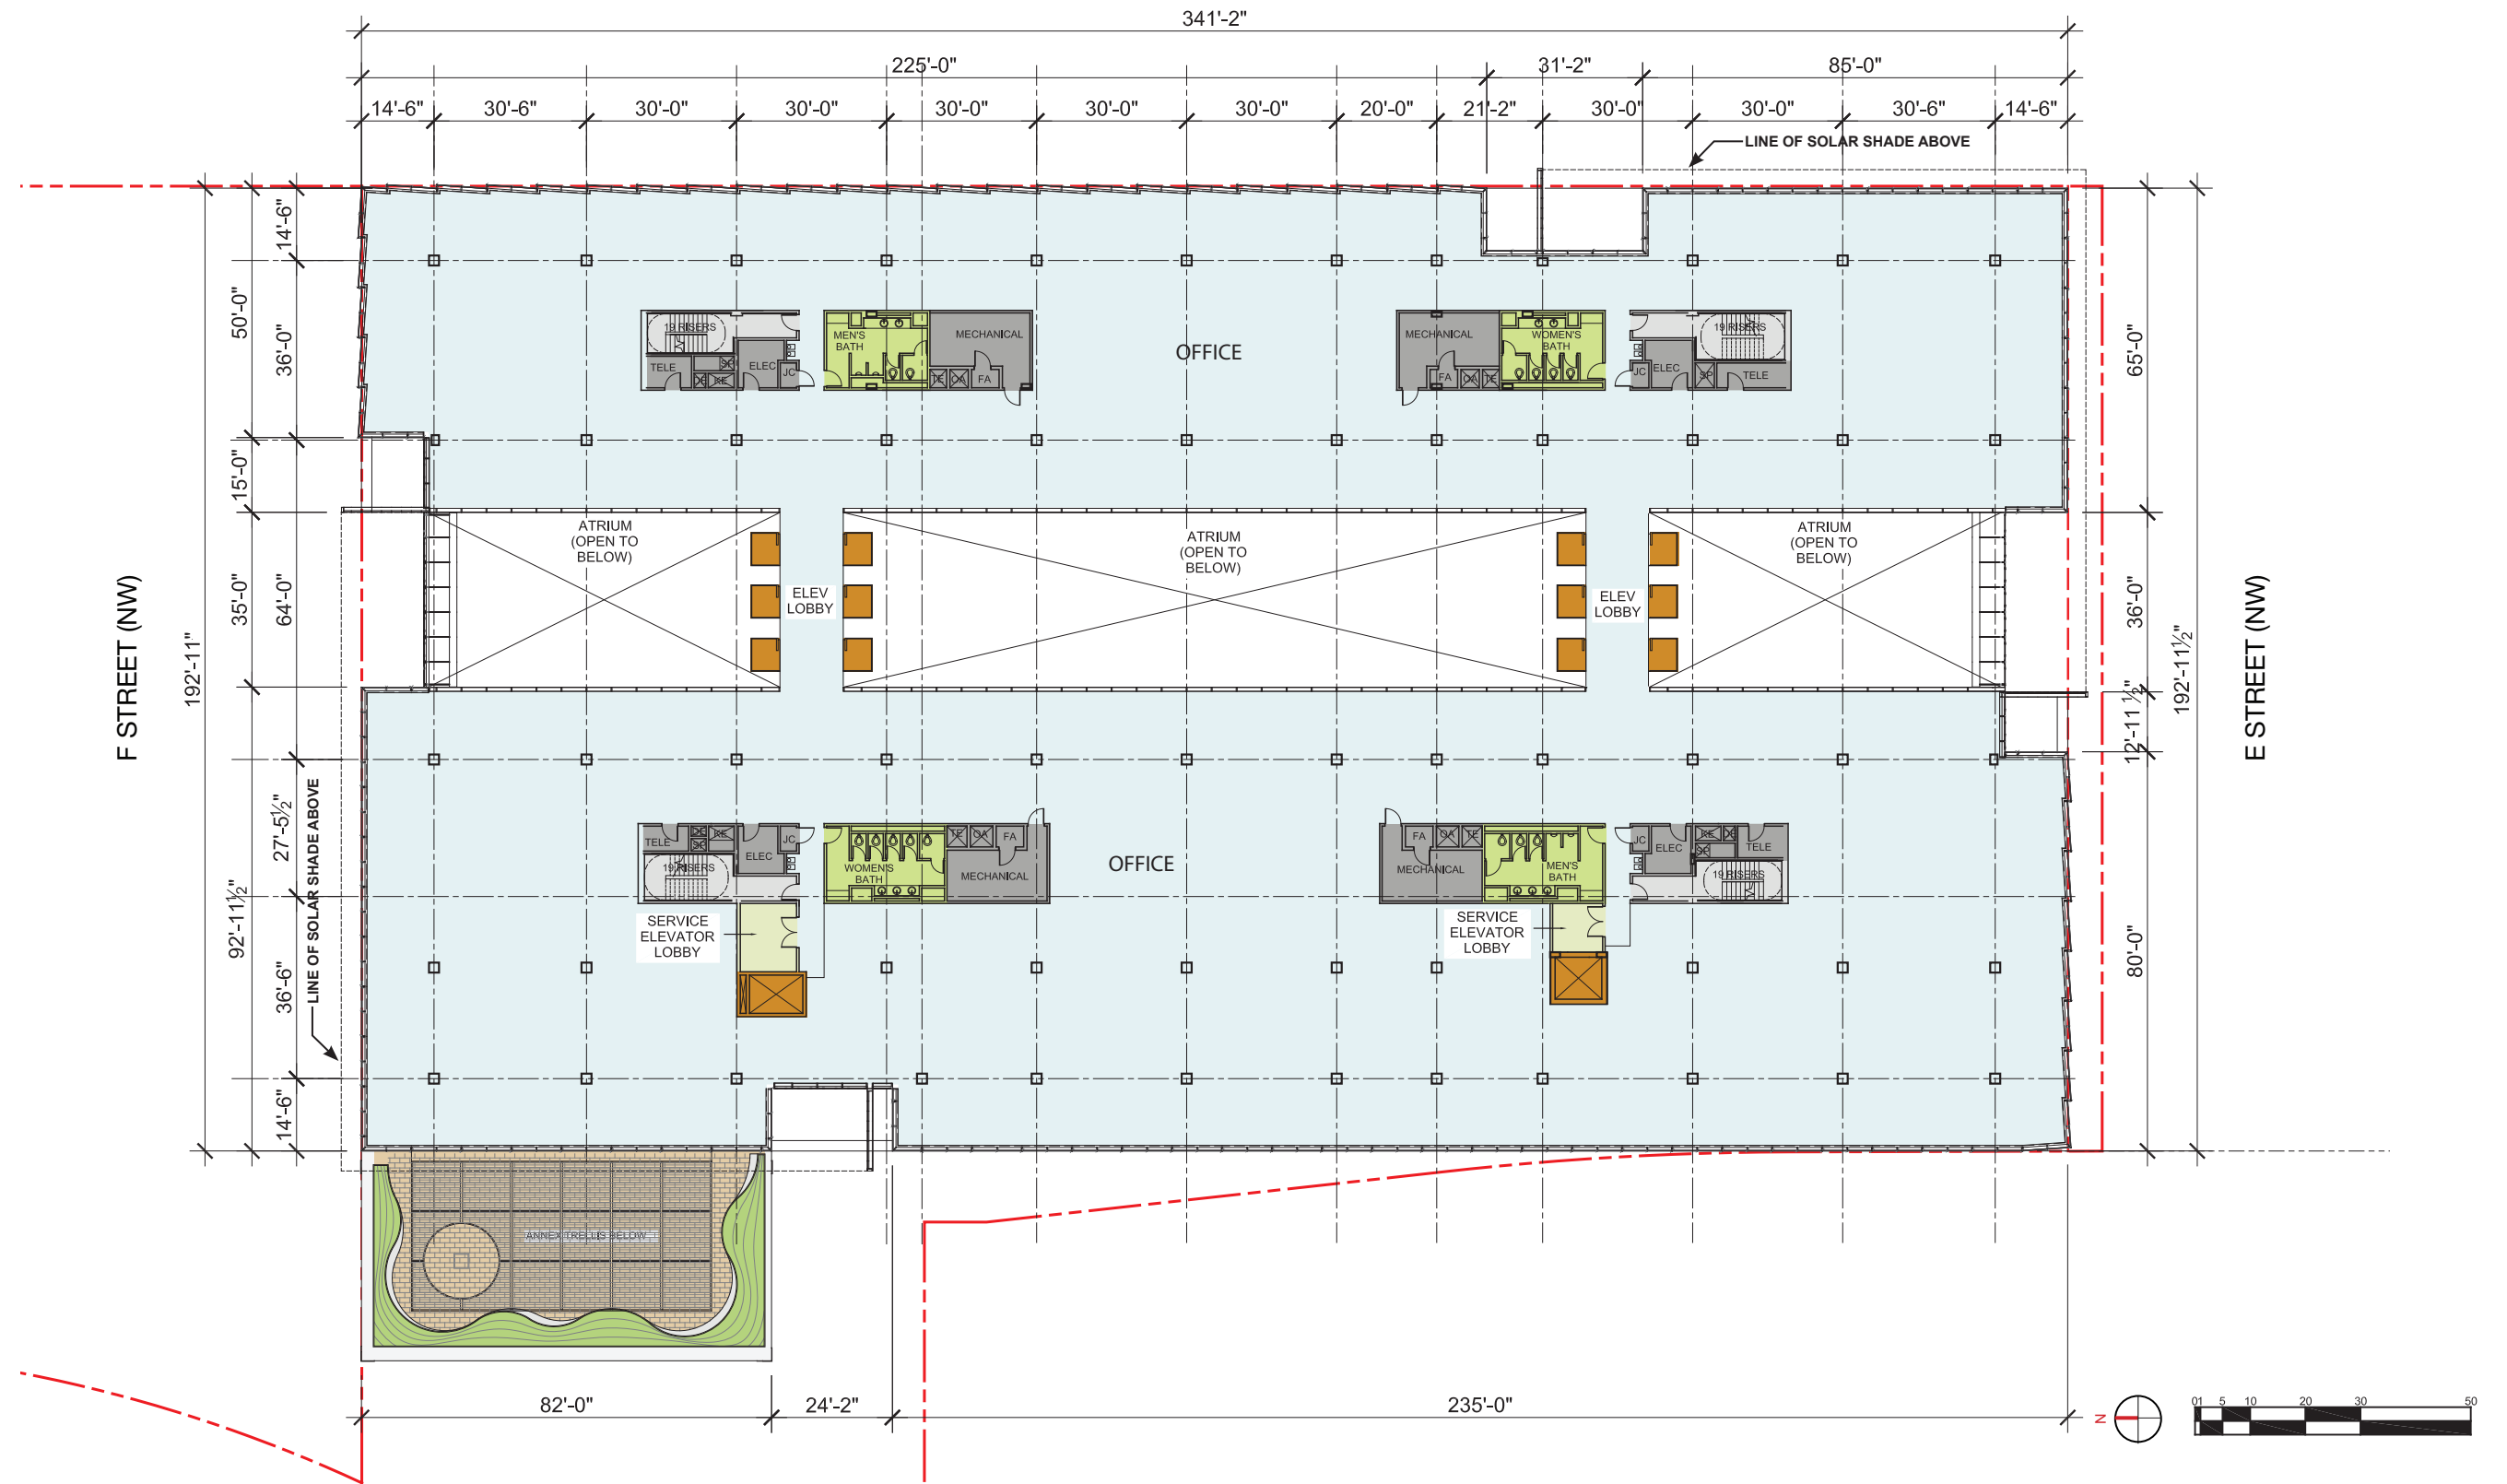

LEGEND:
 --- PROPERTY LINE

NOTE: The interior layout shown of the building is schematic. Changes to the layouts, not affecting the exterior envelope or the square footage distribution, may occur.

Level 11 Plan - South Block

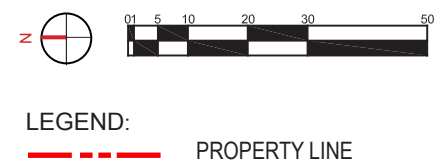


NOTE: The interior layout shown of the building is schematic. Changes to the layouts, not affecting the exterior envelope or the square footage distribution, may occur.

Capitol Crossing

Level 12 Plan - South Block

Approved Second Stage PUD - ZC Order No. 08-34A - November 08, 2012

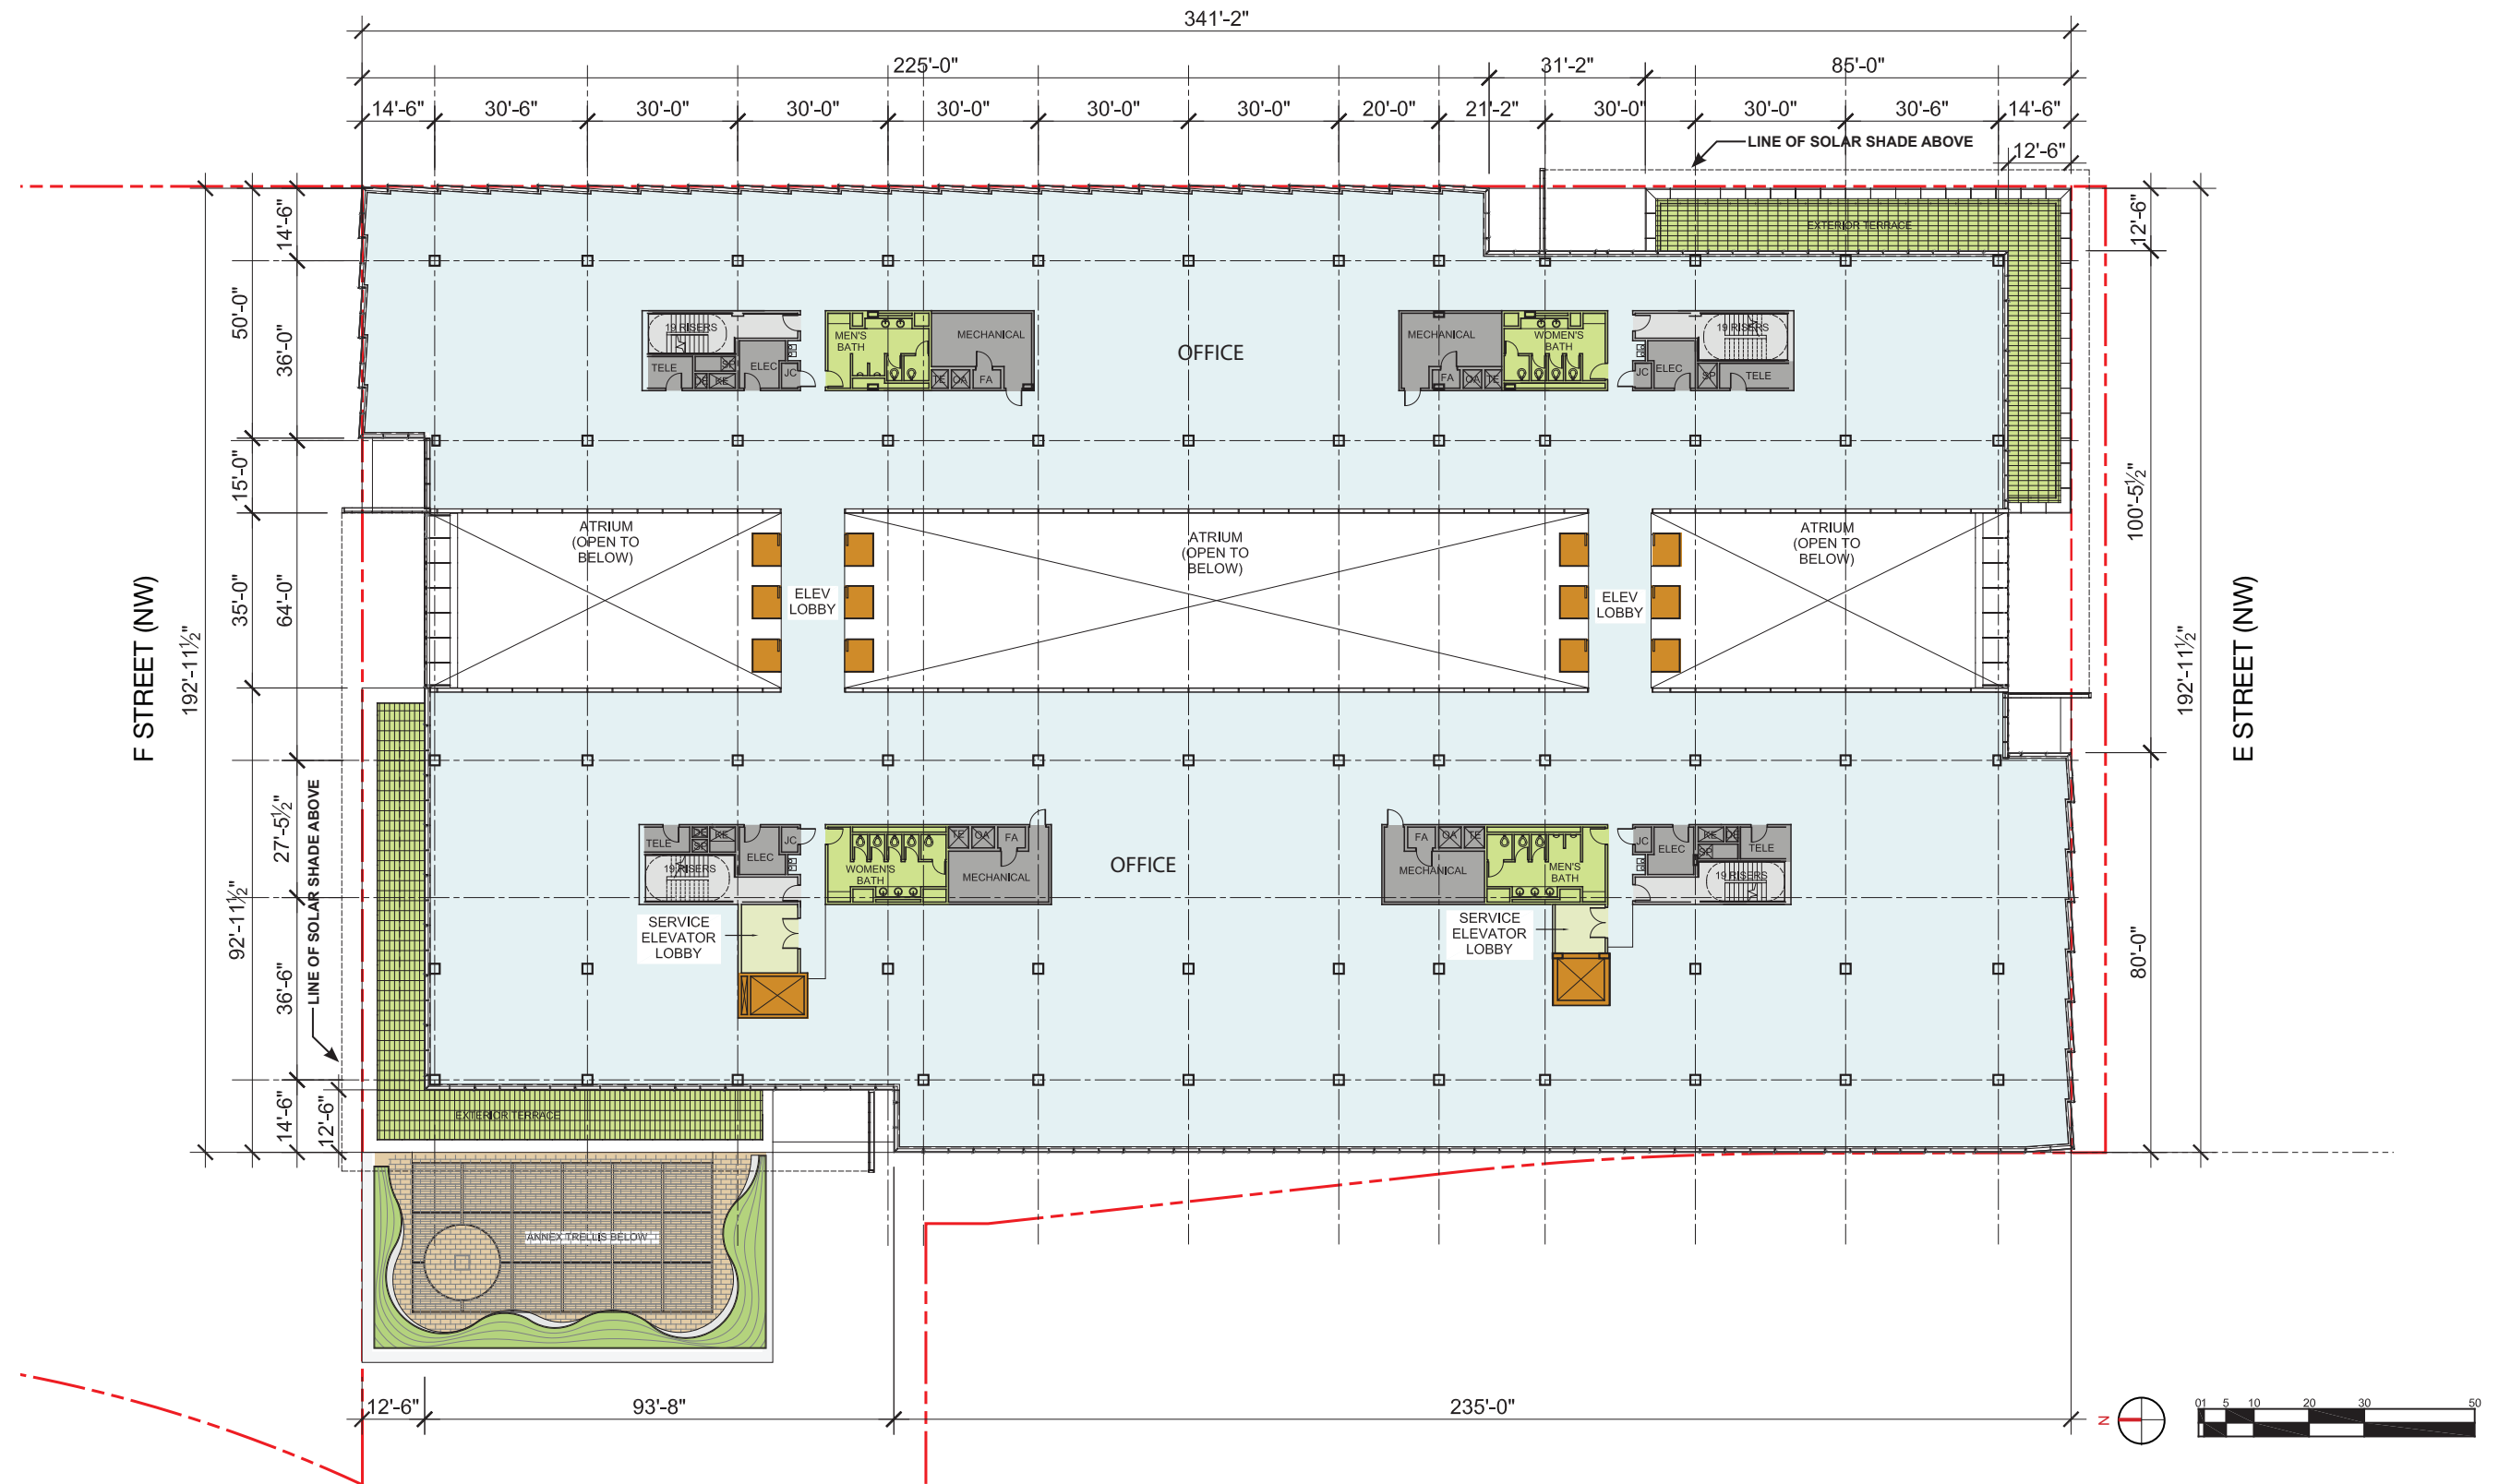


LEGEND:
 --- PROPERTY LINE

NOTE: The interior layout shown of the building is schematic. Changes to the layouts, not affecting the exterior envelope or the square footage distribution, may occur.

Level 12 Plan - South Block

2ND STREET (NW)

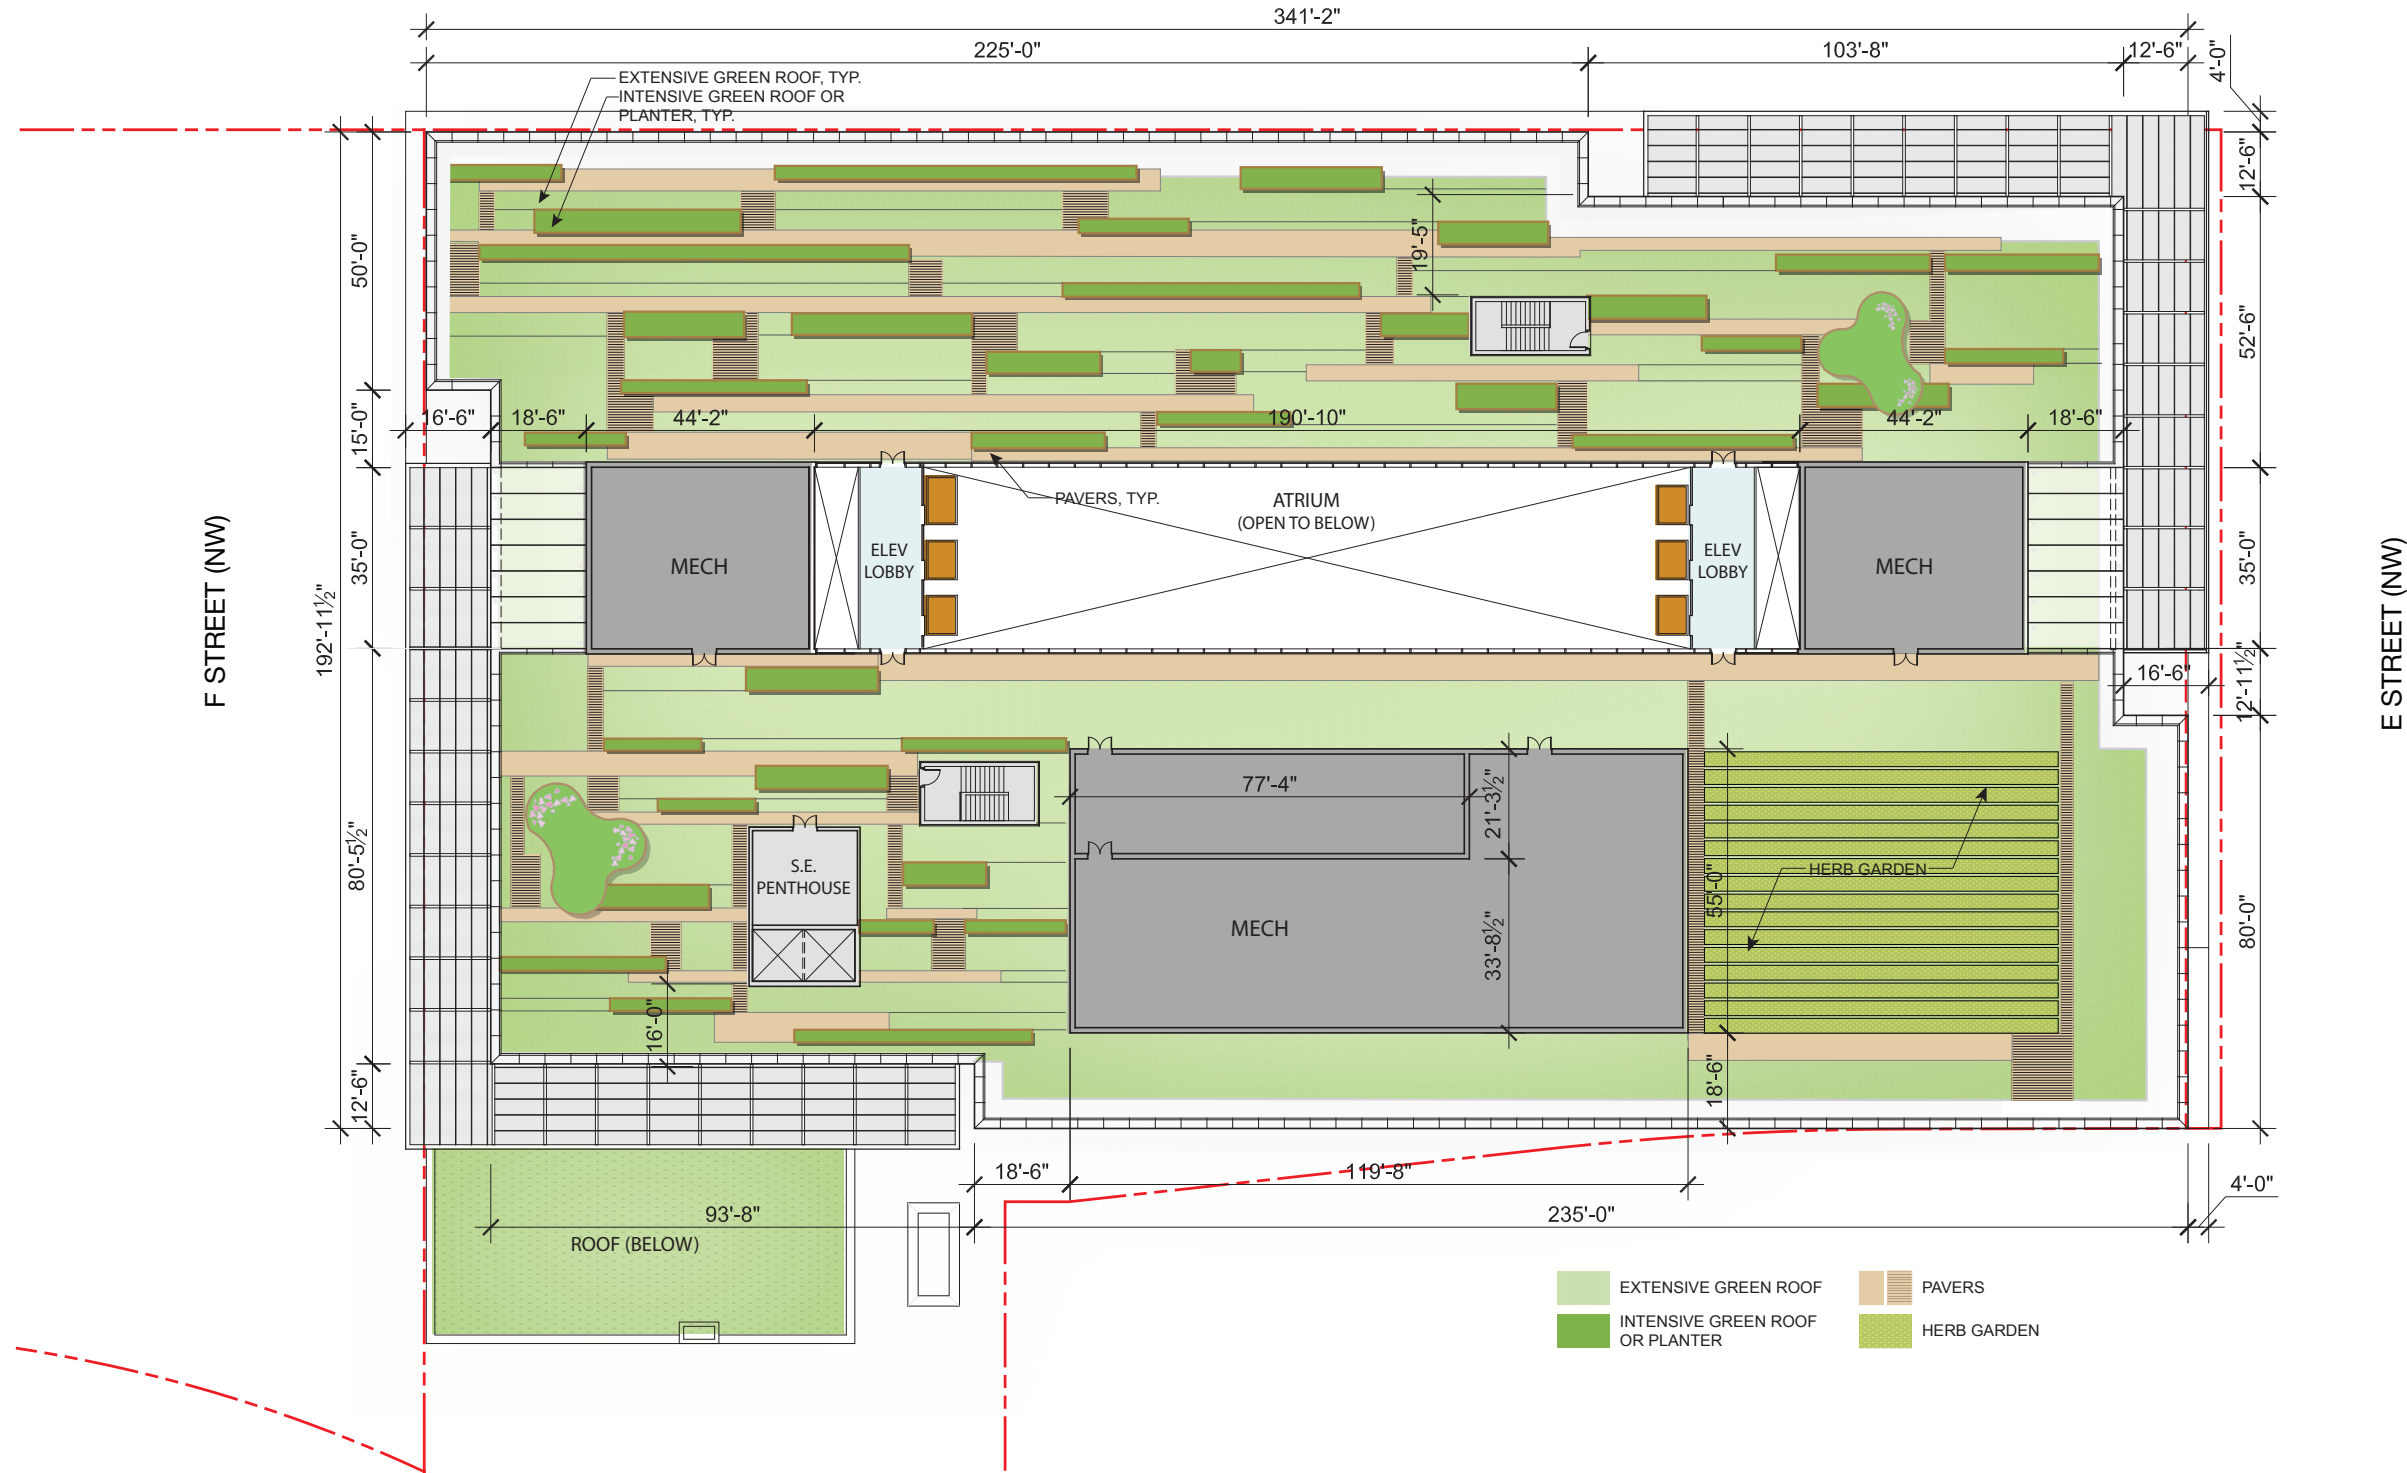



Capitol Crossing

Approved Second Stage PUD - ZC Order No. 08-34A - November 08, 2012

NOTE: The interior layout shown of the building is schematic. Changes to the layouts, not affecting the exterior envelope or the square footage distribution, may occur.

Penthouse Plan - South Block

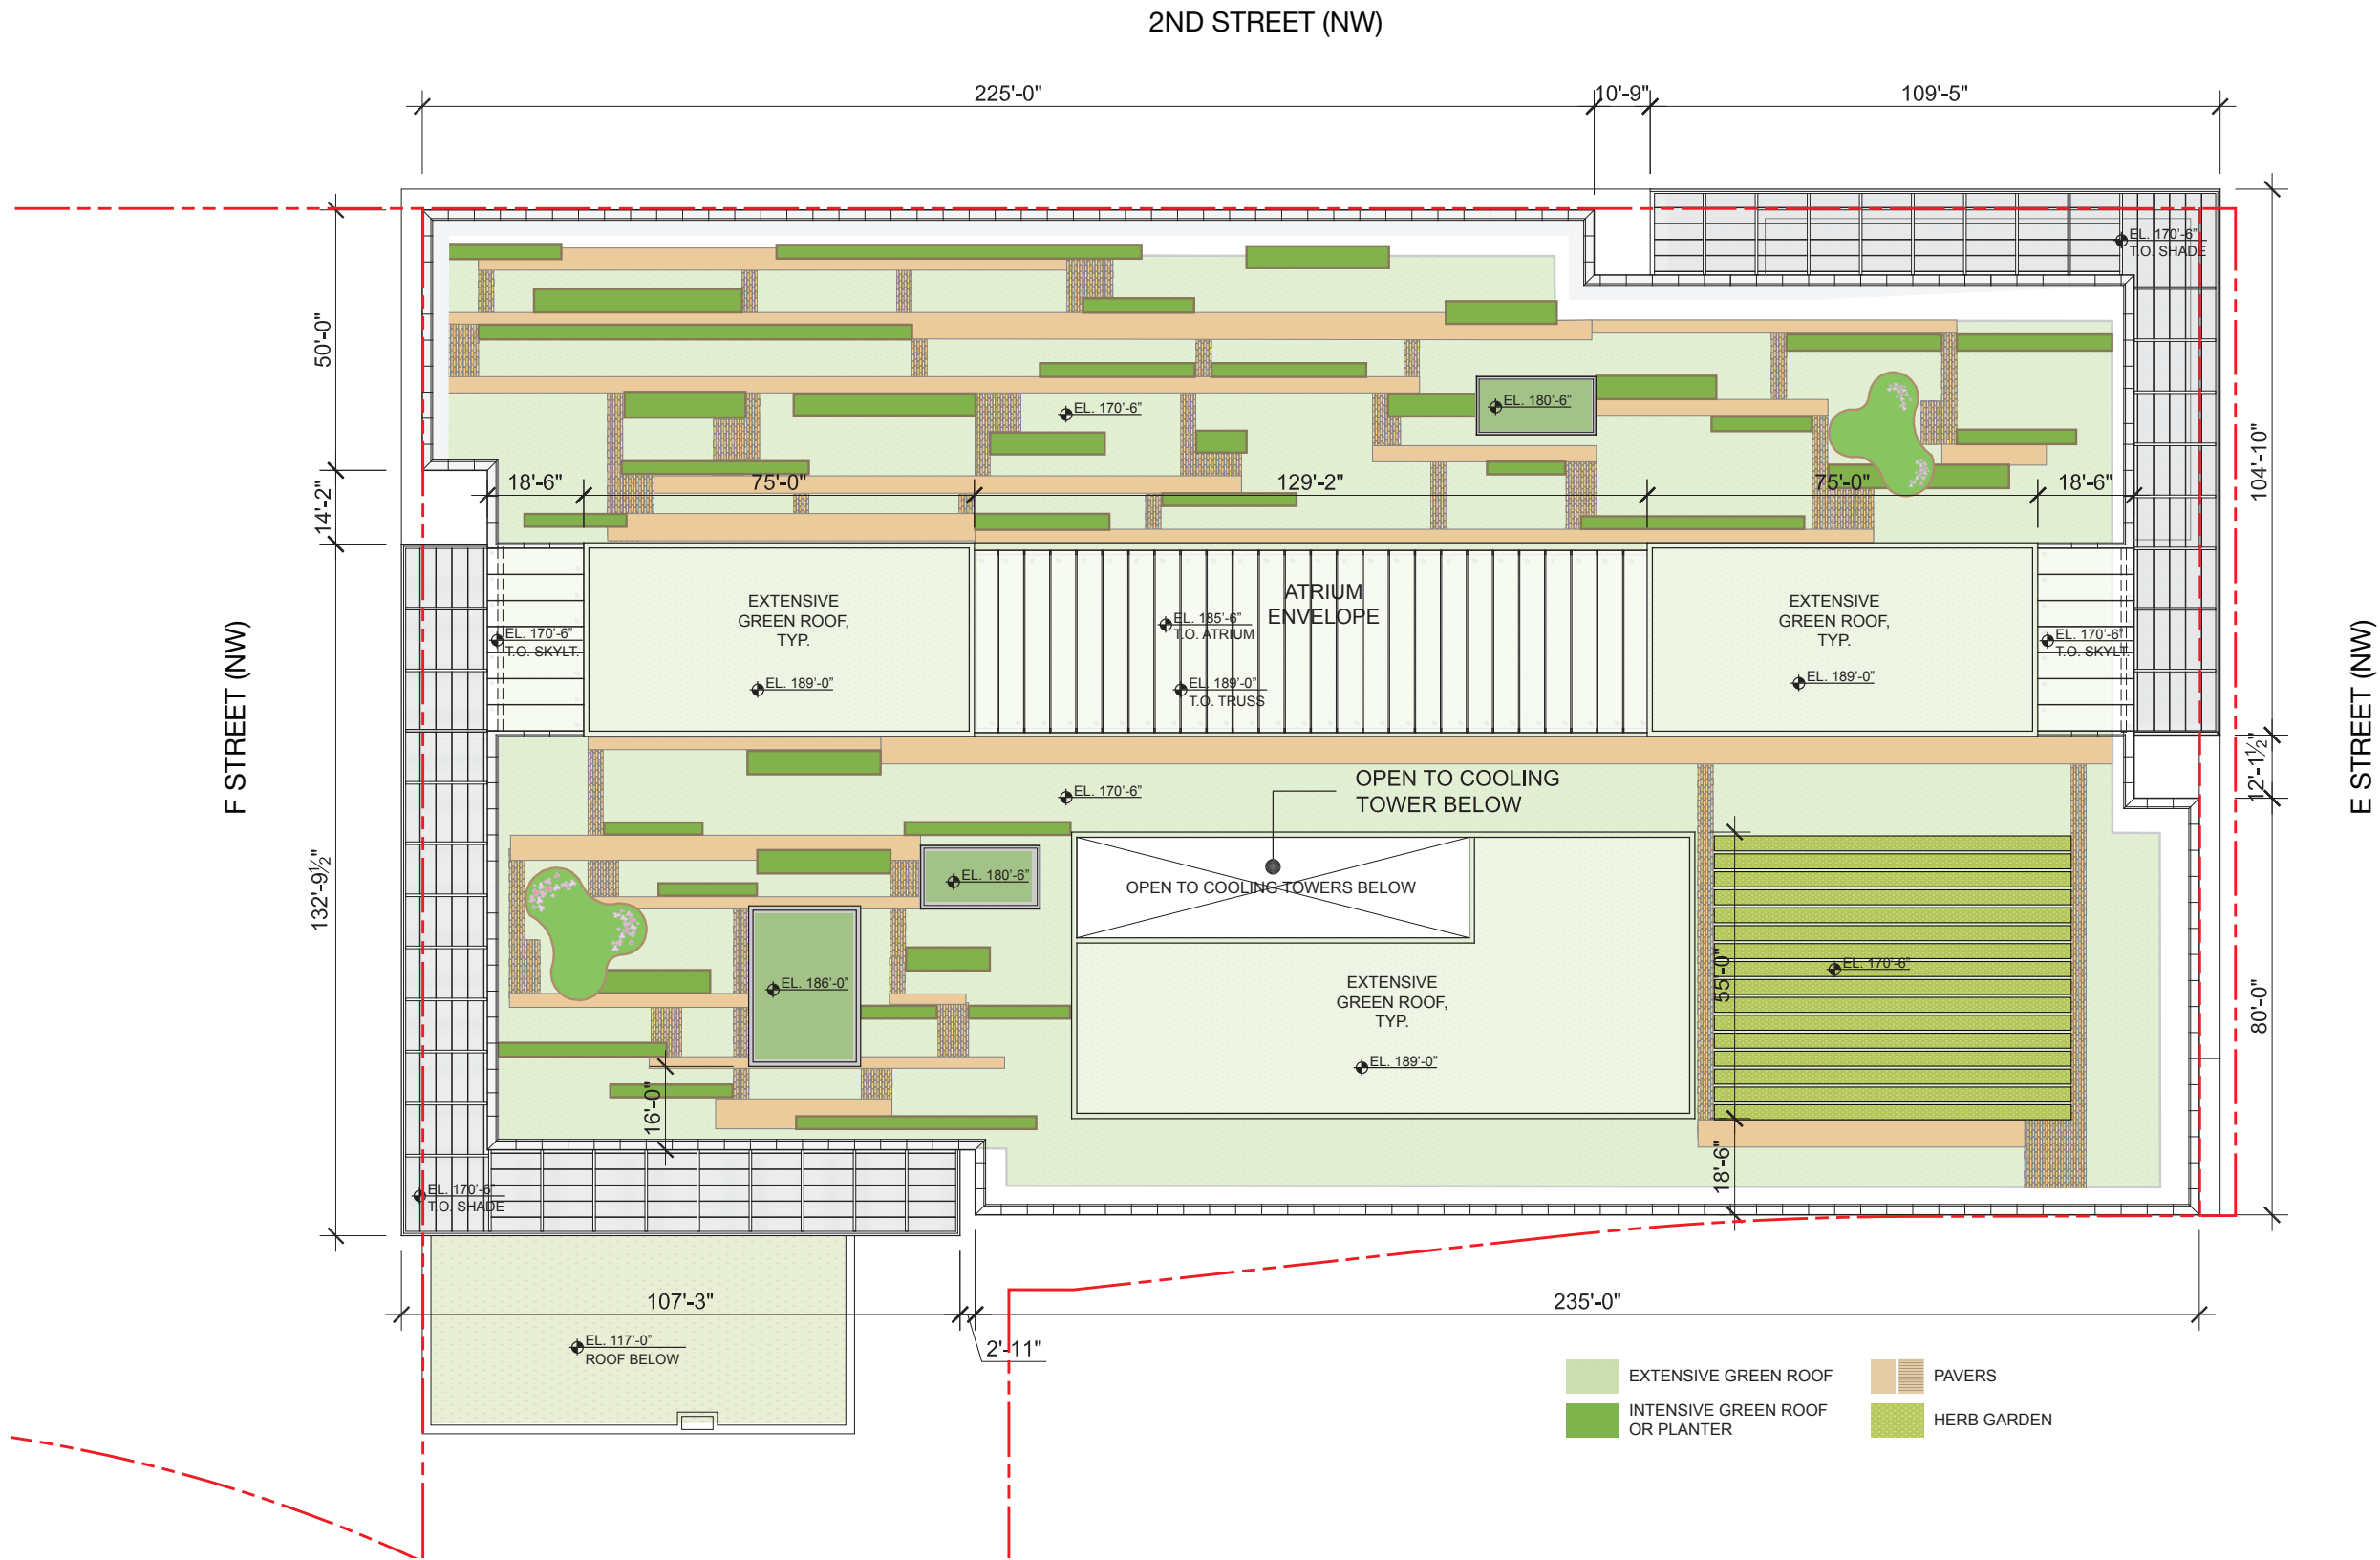

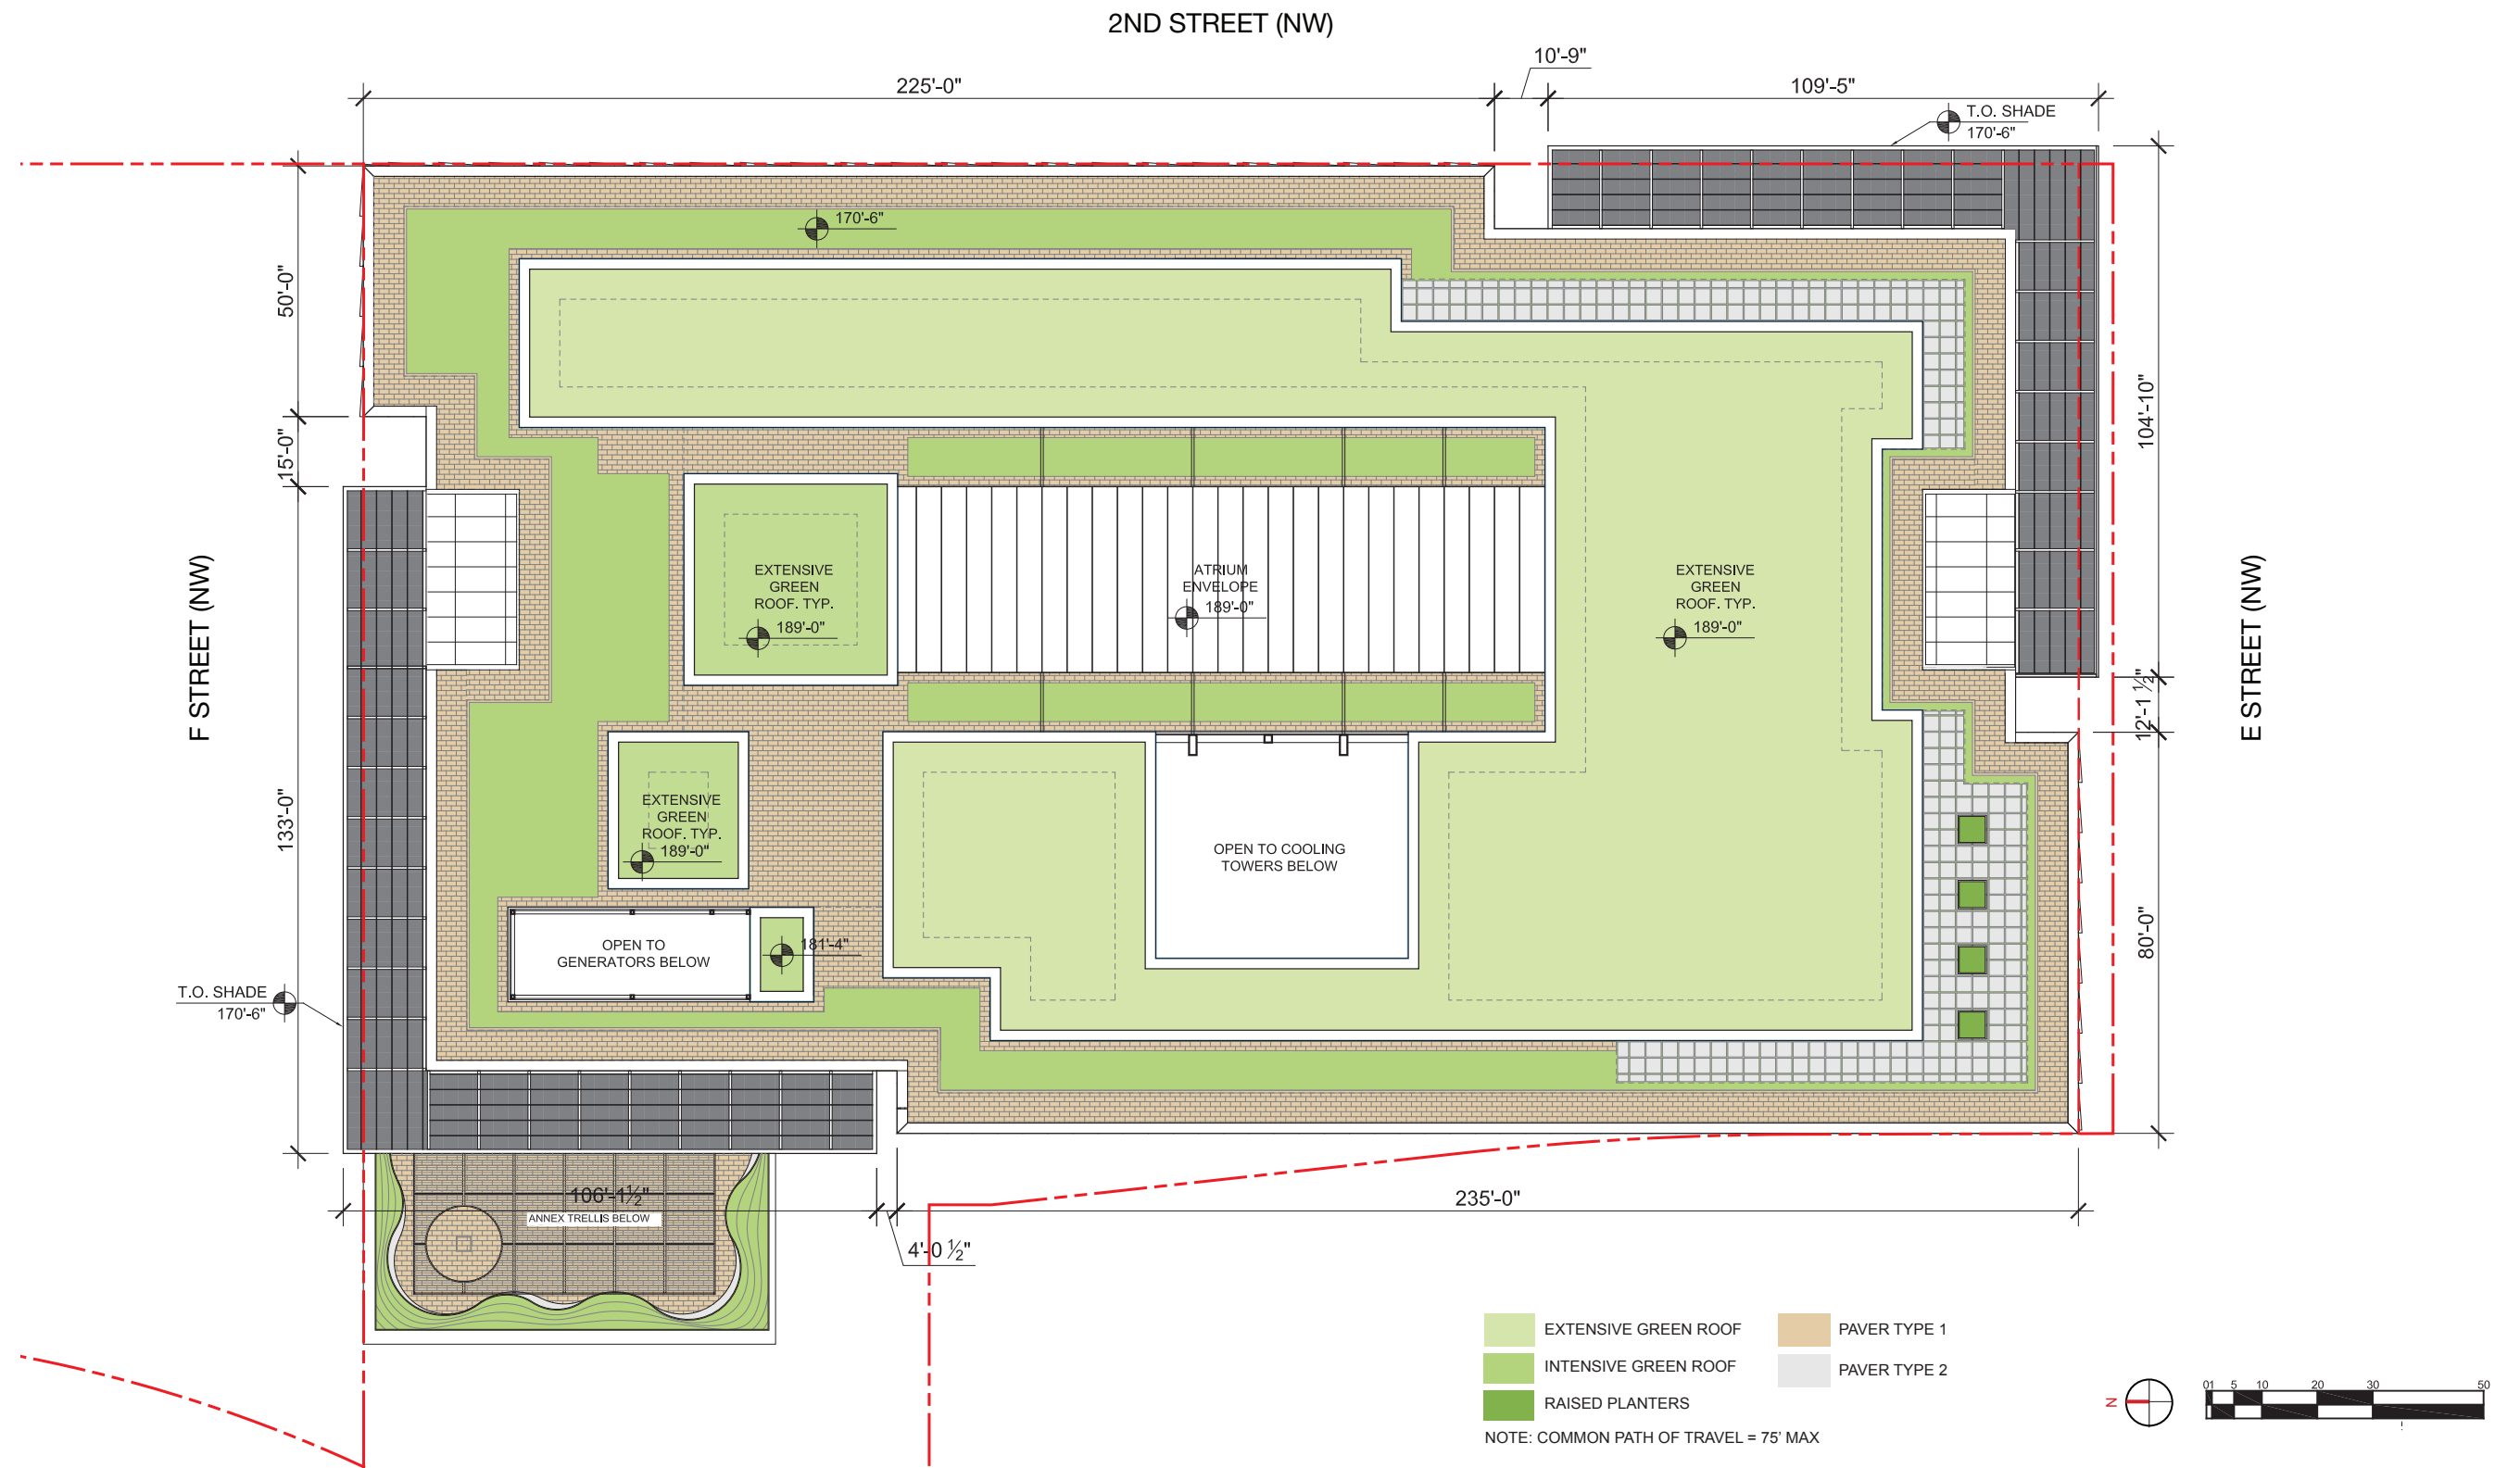

NOTE: The interior layout shown of the building is schematic. Changes to the layouts, not affecting the exterior envelope or the square footage distribution, may occur.

Roof Plan - South Block



Southeast Street View

**NO EQUIVALENT IN PREVIOUS
PUD SUBMISSION**

Southwest Aerial View

Capitol Crossing

Approved Second Stage PUD - ZC Order No. 08-34A - November 08, 2012



Southeast Street View



Southwest Aerial View

NO EQUIVALENT IN PREVIOUS
PUD SUBMISSION

