

Square 701 Half Street Ballpark Site


Minor Modification for Z.C. 06-46B

DRAWING INDEX


SHEET	TITLE
CS1	COVER SHEET/DRAWING INDEX
A1	FLOOR PLAN COMPARISON - PENTHOUSE
A2	FLOOR PLAN COMPARISON - PENTHOUSE ROOF
A3	AREA PLAN - PENTHOUSE
A4	HEIGHT PLAN - PENTHOUSE
A5	FLOOR PLAN AND SECTIONS - PENTHOUSE
A6	FLOOR PLAN AND SECTIONS - PENTHOUSE ROOF
A7	PROPOSED PENTHOUSE MATERIALS
A8	PENTHOUSE ELEVATIONS - HALF STREET
A9	PENTHOUSE ELEVATIONS - N STREET
A10	BUILDING ELEVATIONS - PREVIOUSLY APPROVED
A11	BUILDING ELEVATIONS - PROPOSED
A12	BUILDING ELEVATIONS - PREVIOUSLY APPROVED
A13	BUILDING ELEVATIONS - PROPOSED
A14	AERIAL VIEW
L1	LANDSCAPE PLAN - PENTHOUSE
L2	GREEN ROOF AREA COMPARISON - PENTHOUSE
X0	APPENDIX COVER SHEET
X1	APPROVED MAIN BUILDING MATERIALS I
X2	APPROVED MAIN BUILDING MATERIALS II
X3	APPROVED MAIN BUILDING MATERIALS III

OWNER / DEVELOPER:	HALF STREET RESIDENTIAL PJV, LLC
RESIDENTIAL ARCHITECT:	HORD COPLAN MACHT, INC
RETAIL ARCHITECT:	MV+A
LANDSCAPE ARCHITECT:	HORD COPLAN MACHT, INC.
CIVIL ENGINEER:	BOHLER ENGINEERING
STRUCTURAL ENGINEER	SK & A ENGINEERS, PLLC
MECHANICAL / ELECTRICAL / PLUMBING:	GIRARD ENGINEERING

Floor Plan Comparison - Penthouse

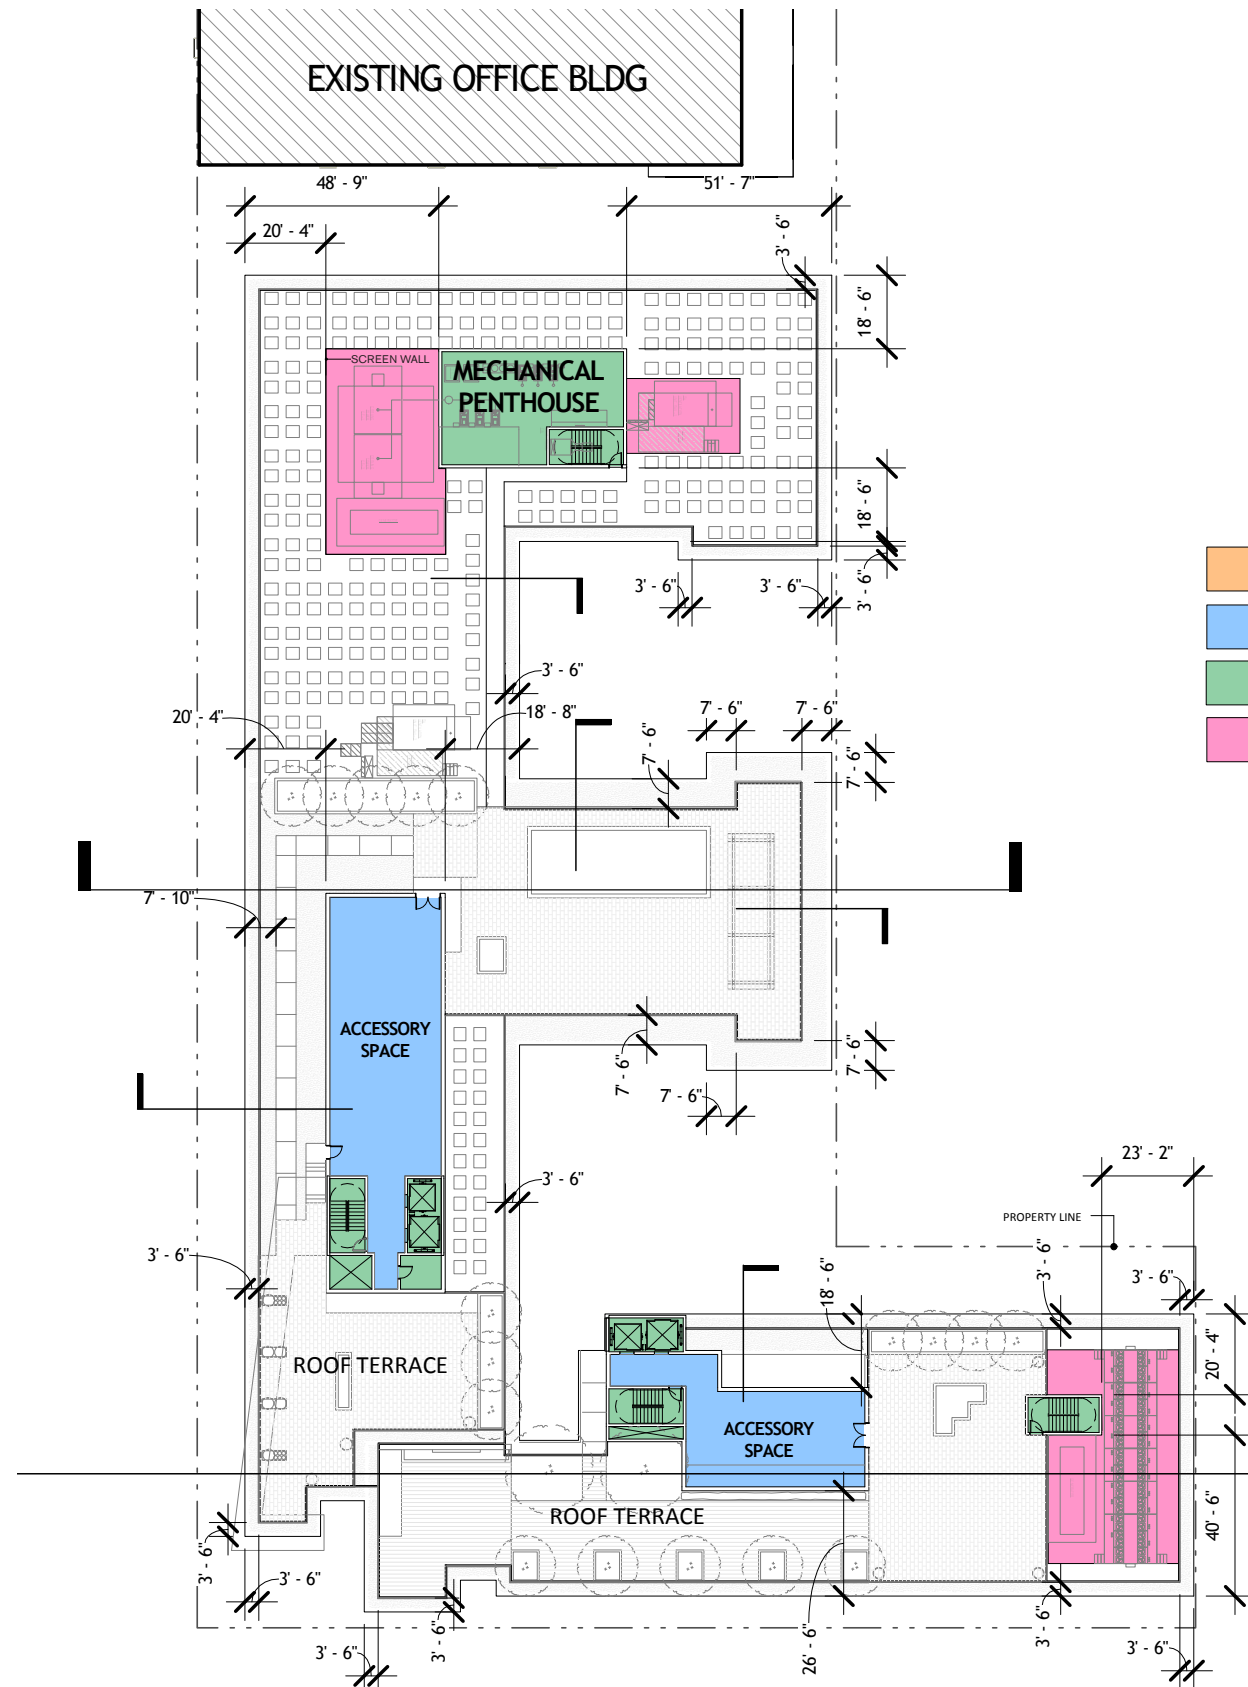

-  PENTHOUSE HABITABLE
-  PENTHOUSE HABITABLE (COMMUNAL)
-  PENTHOUSE MECHANICAL
-  UNENCLOSED SCREENED MECHANICAL

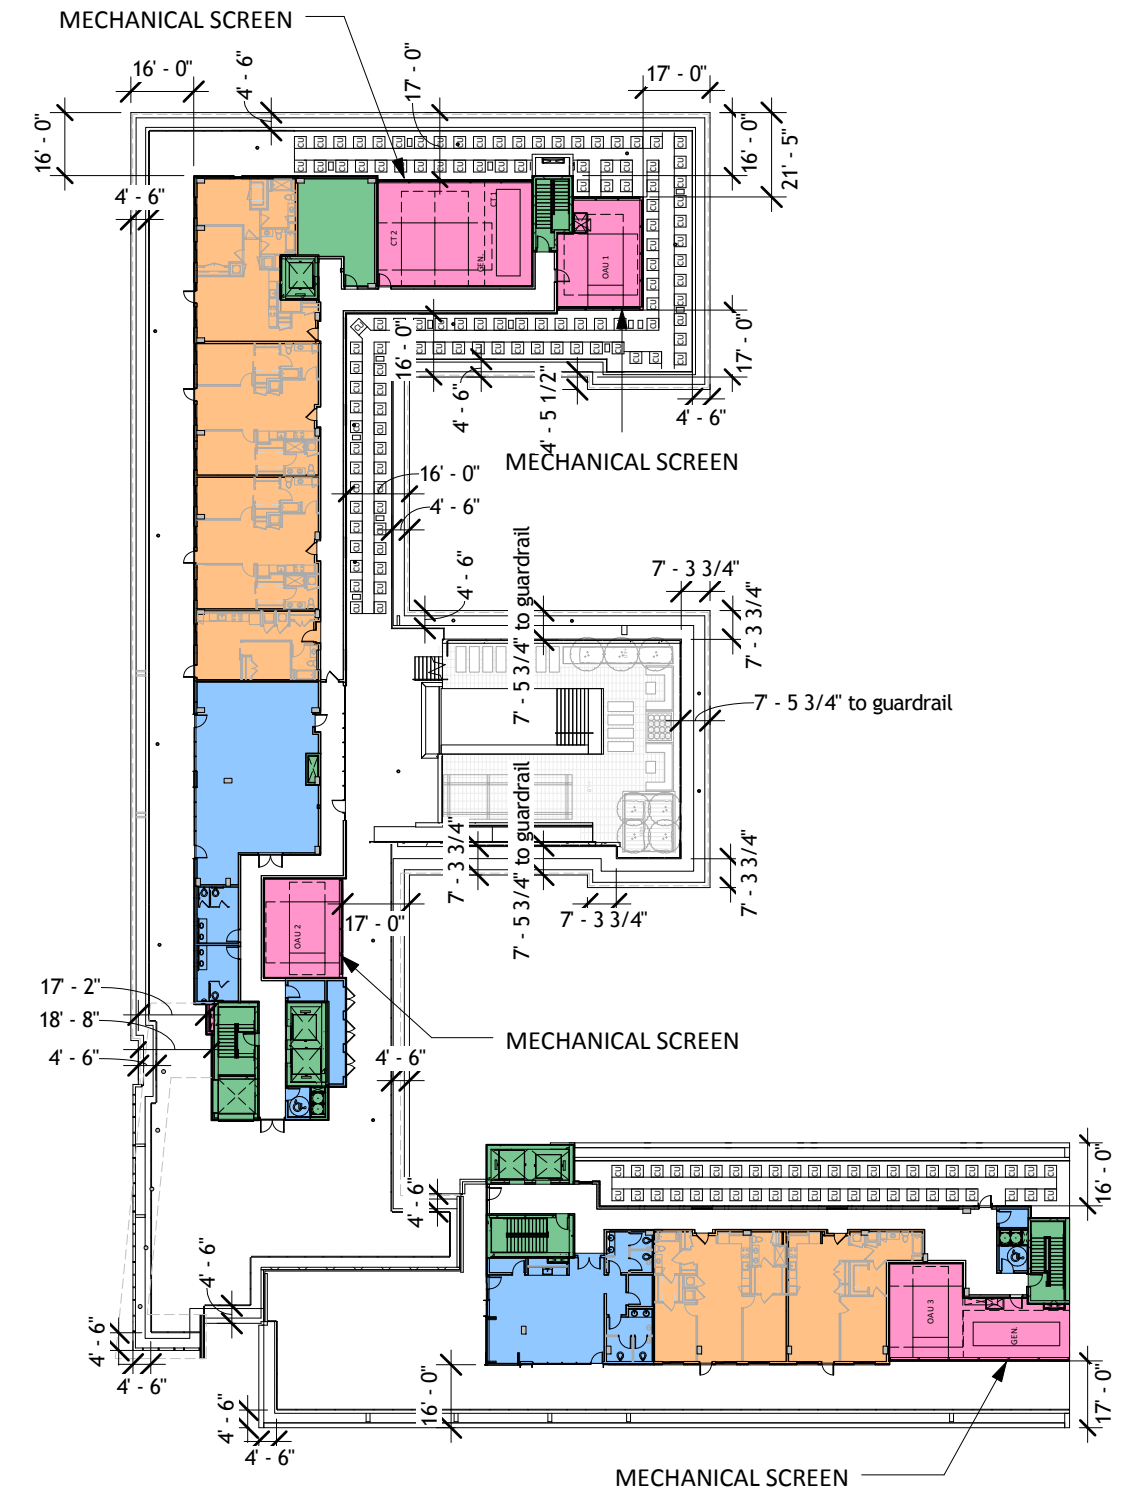


Square 701 Washington, DC


Previously Approved
Z.C. ORDER NO. 06-46B

Proposed

Floor Plan Comparison - Penthouse Roof


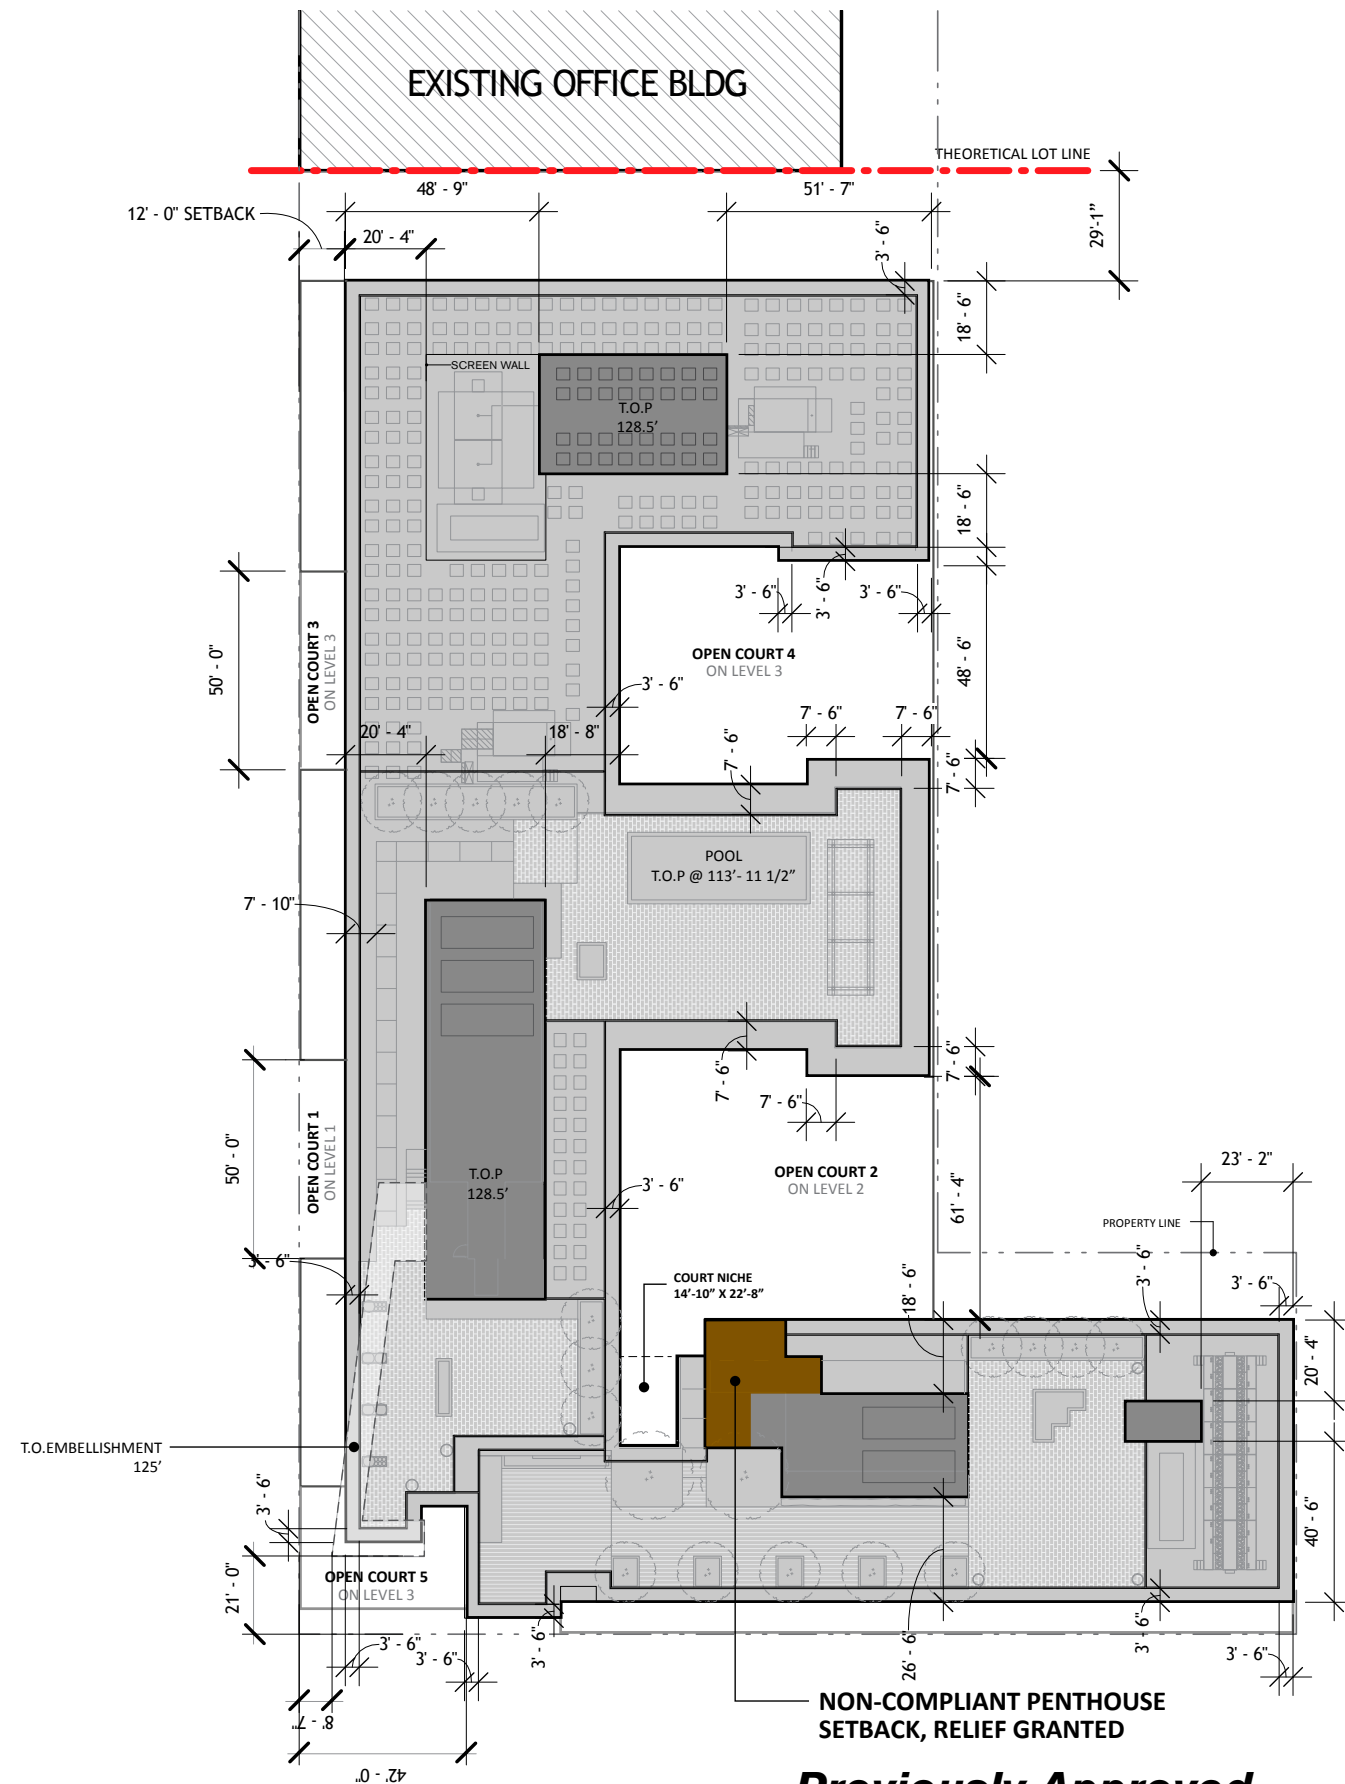


Previously Approved
Z.C. ORDER NO. 06-46B

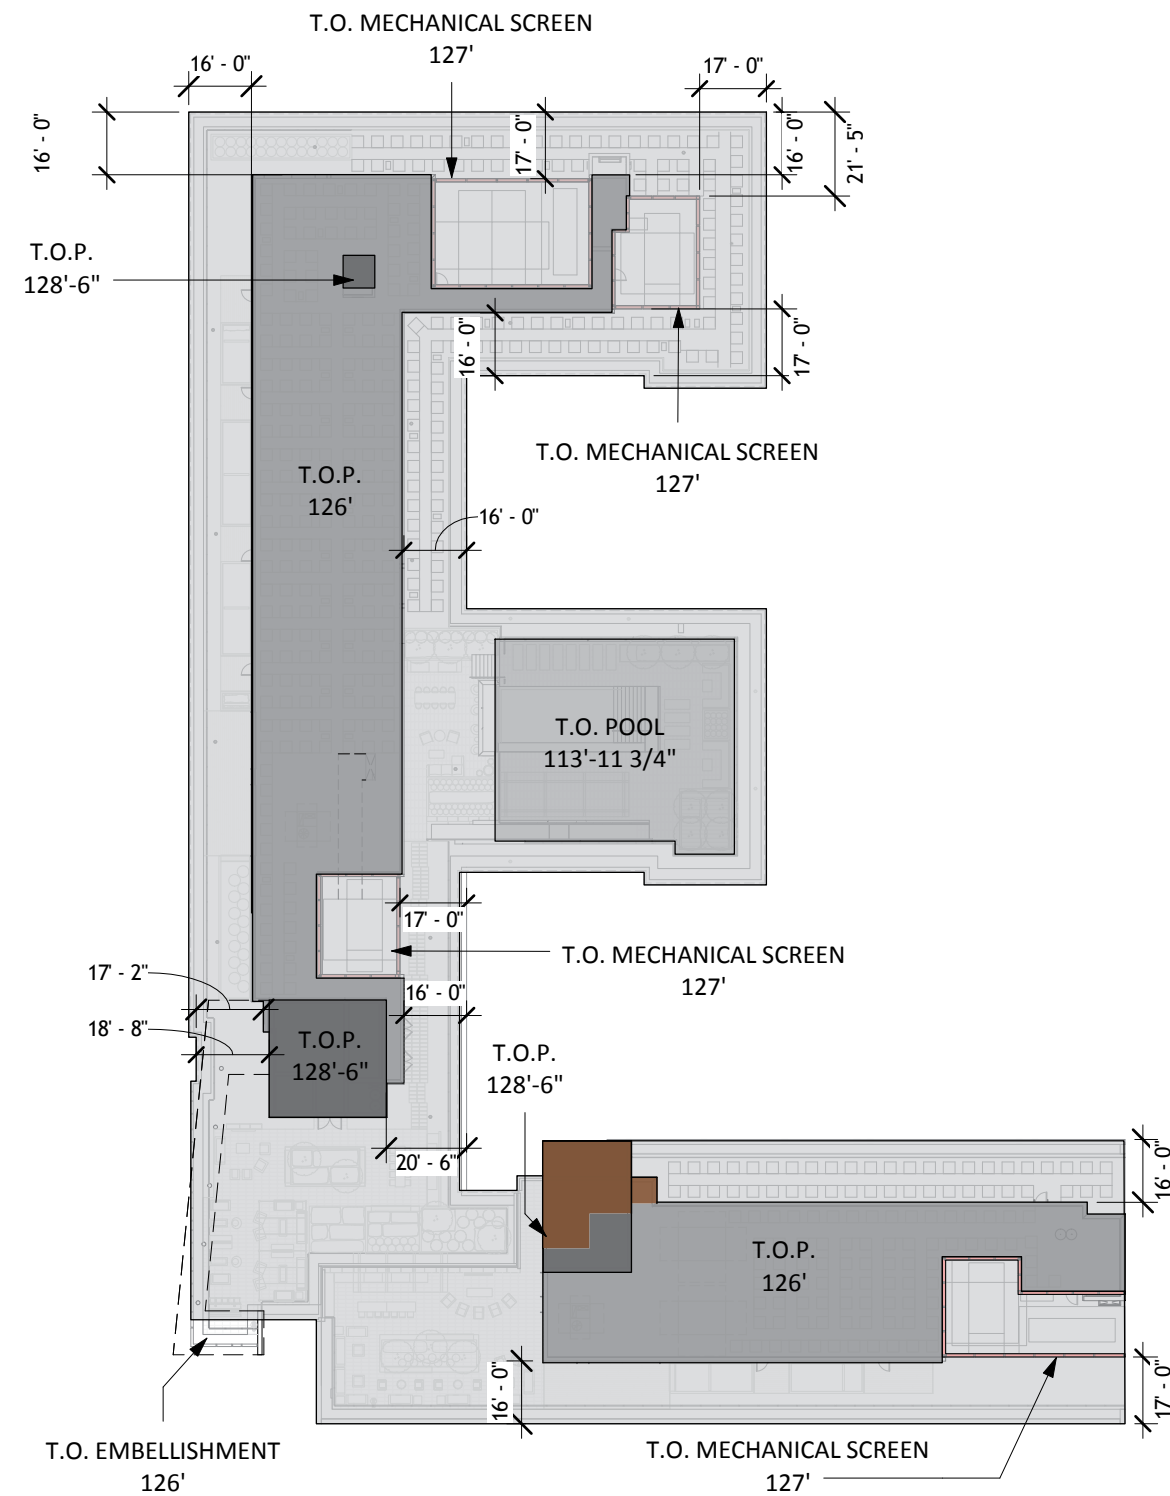


Proposed

- PENTHOUSE HABITABLE 6,009 gsf
- PENTHOUSE HABITABLE (COMMUNAL) 3,360 gsf
- PENTHOUSE MECHANICAL: 2,199 gsf
- UNENCLOSED SCREENED MECHANICAL: 3,044 gsf



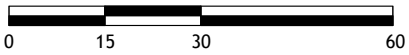
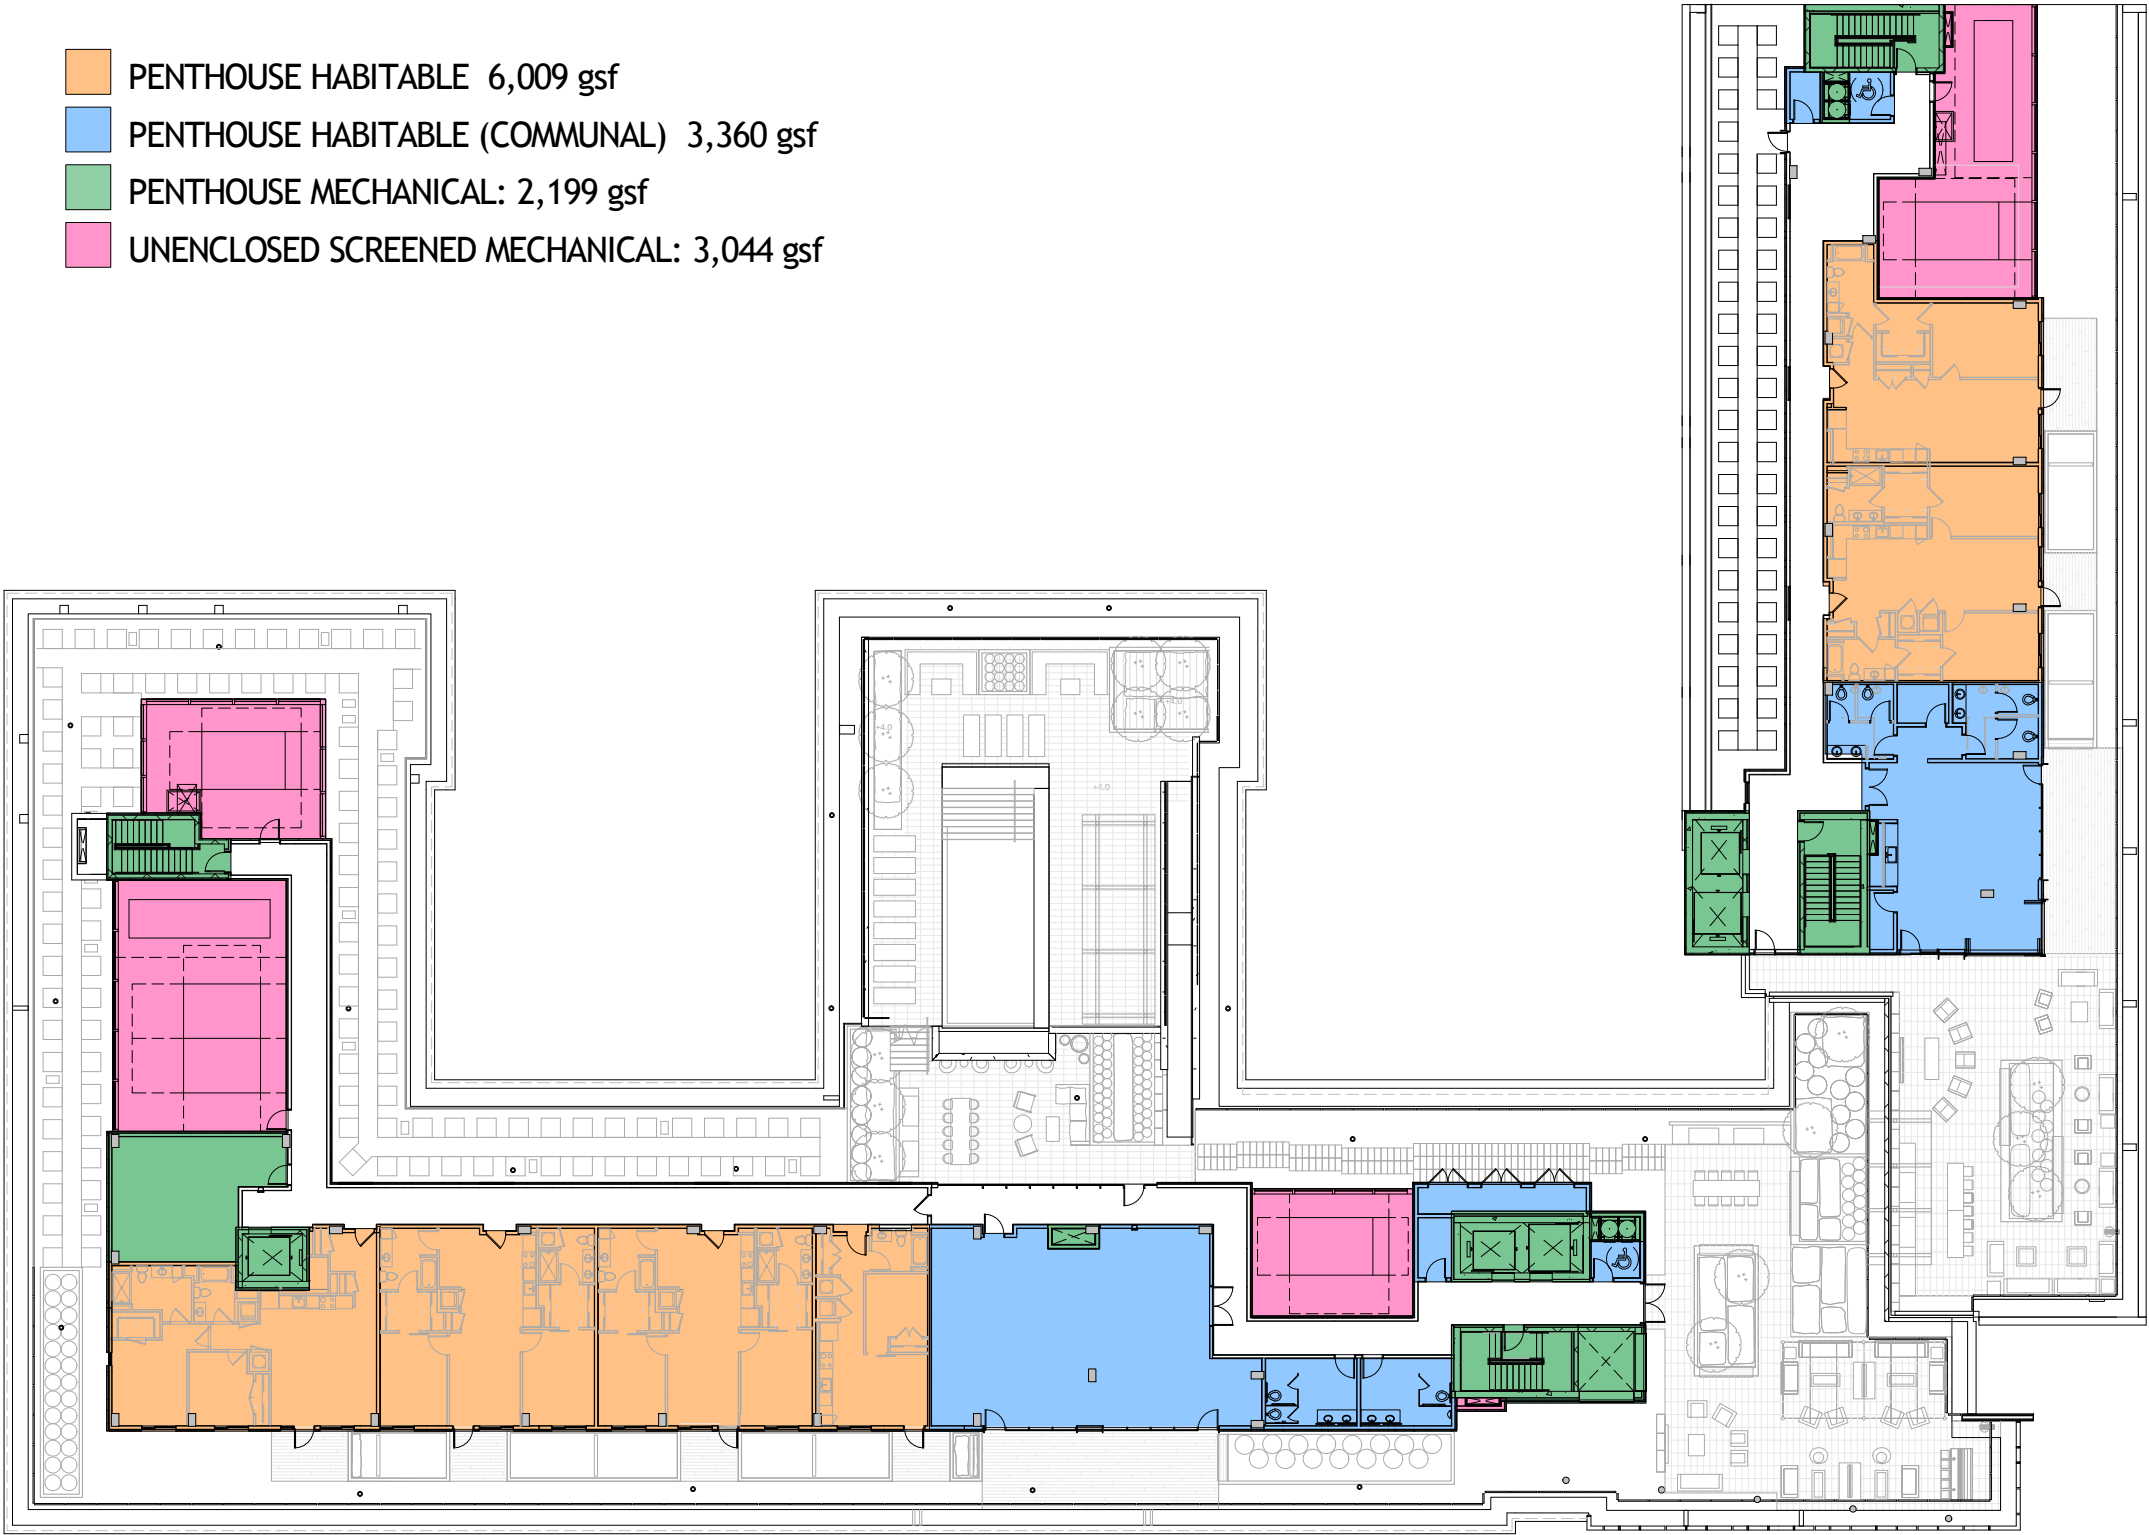


Height Plan - Penthouse




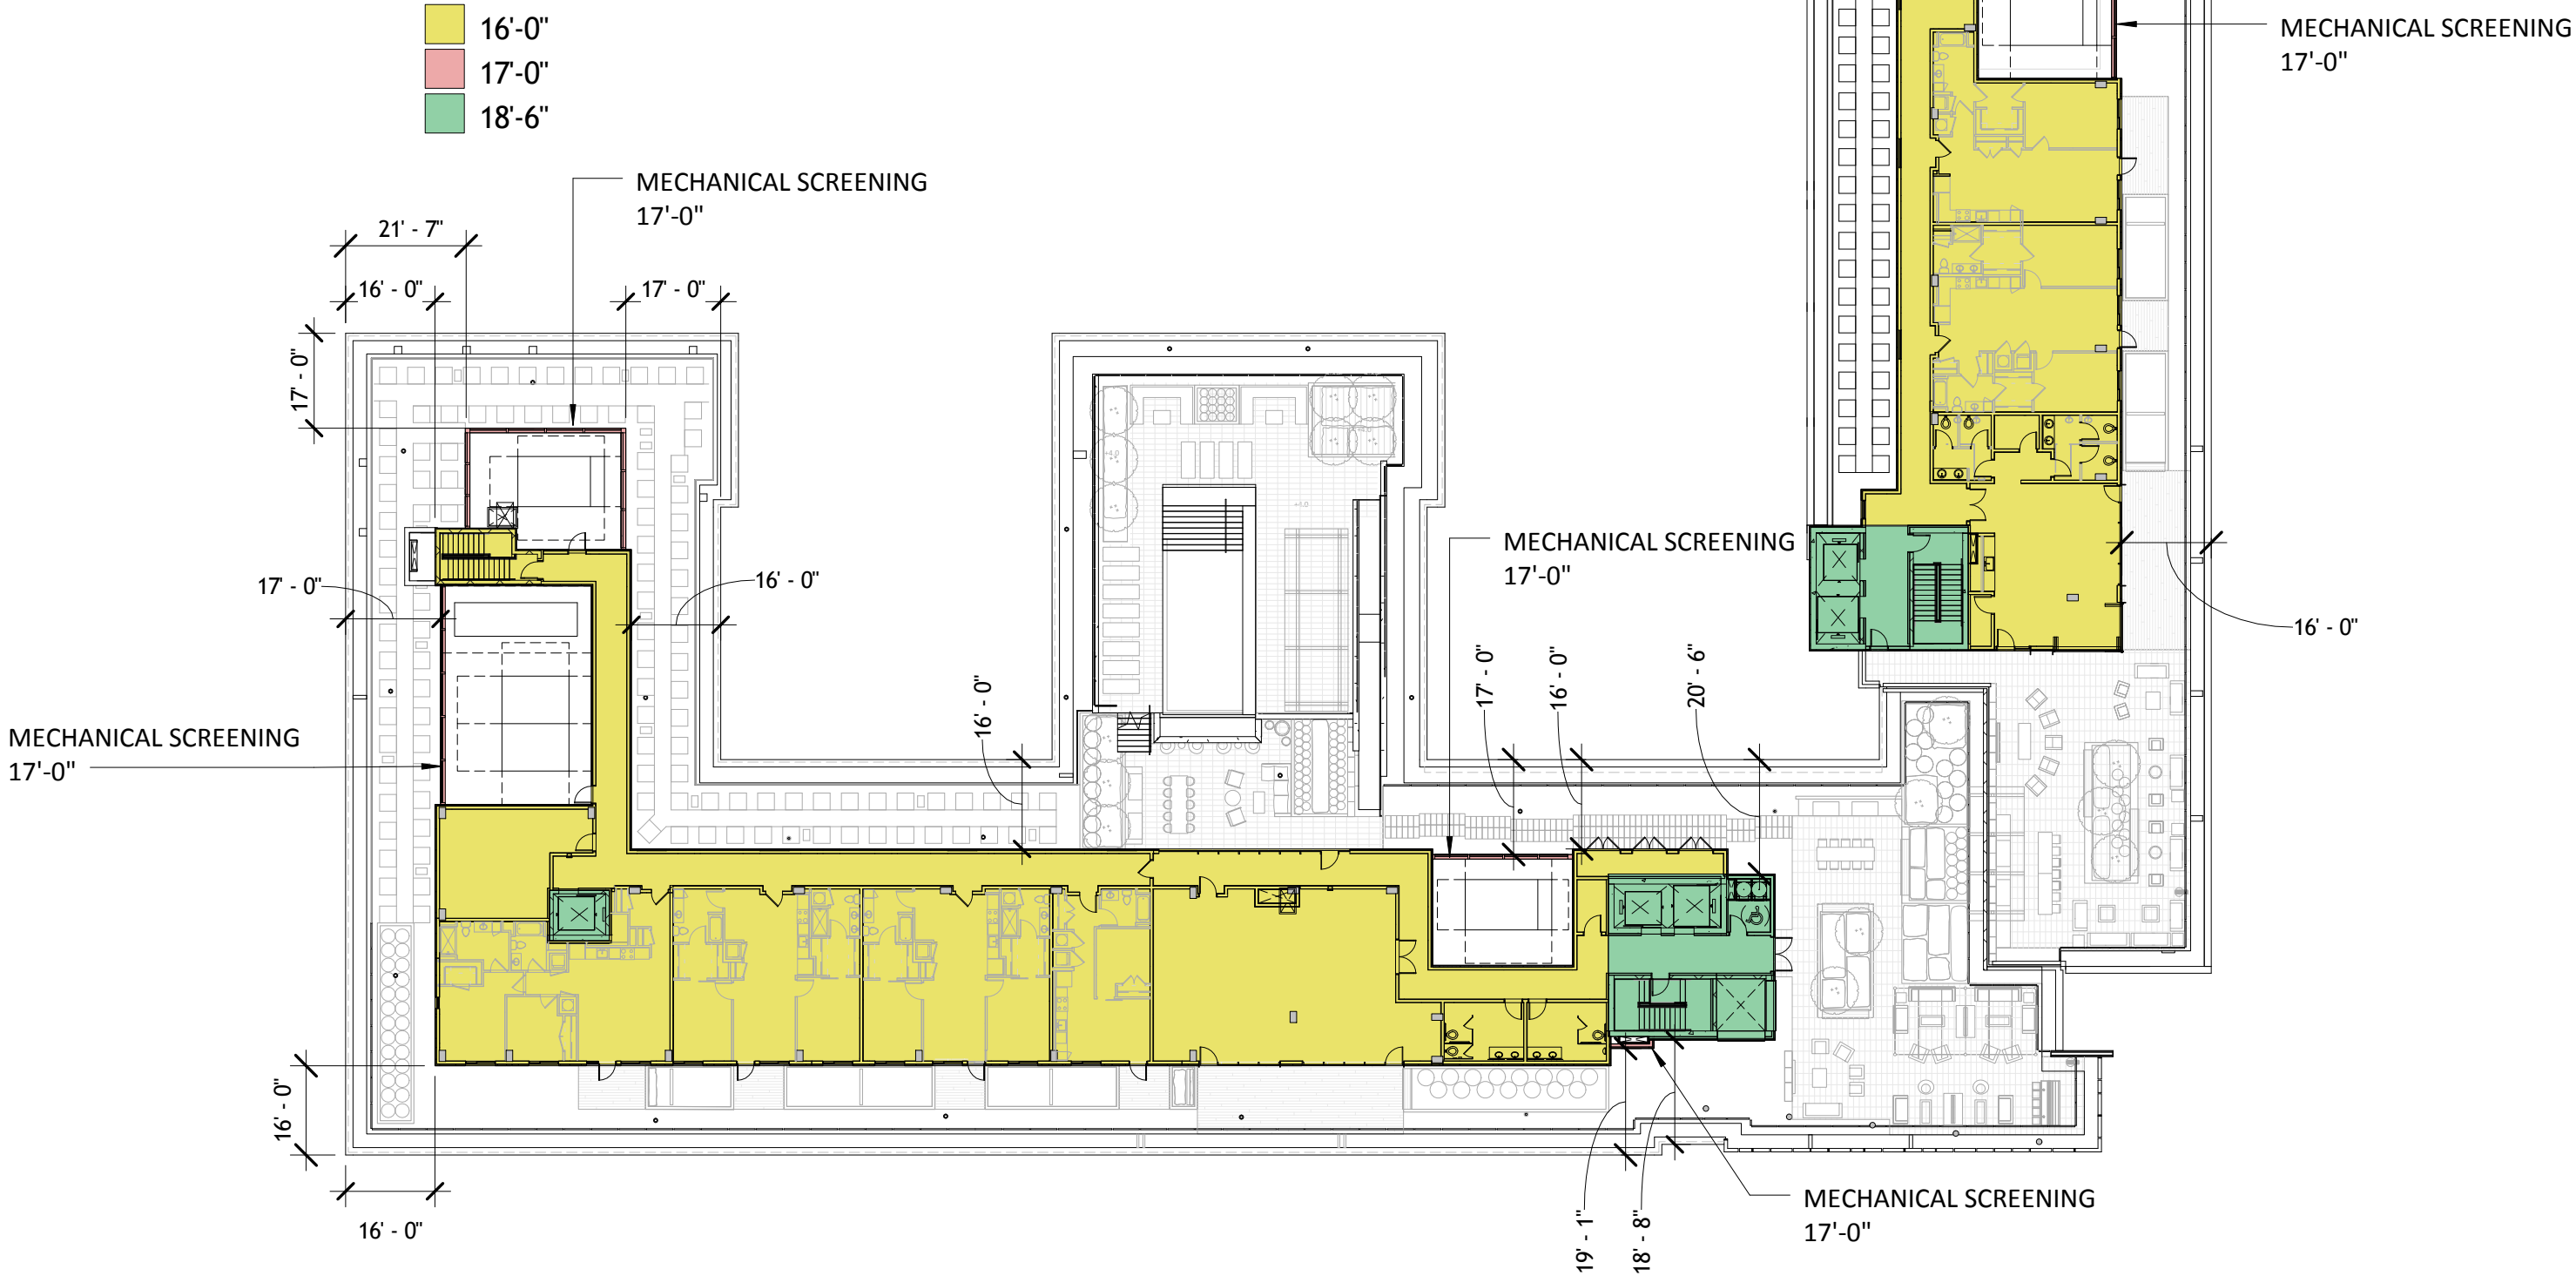


Square 701 Washington, DC

Floor Plan and Sections - Penthouse

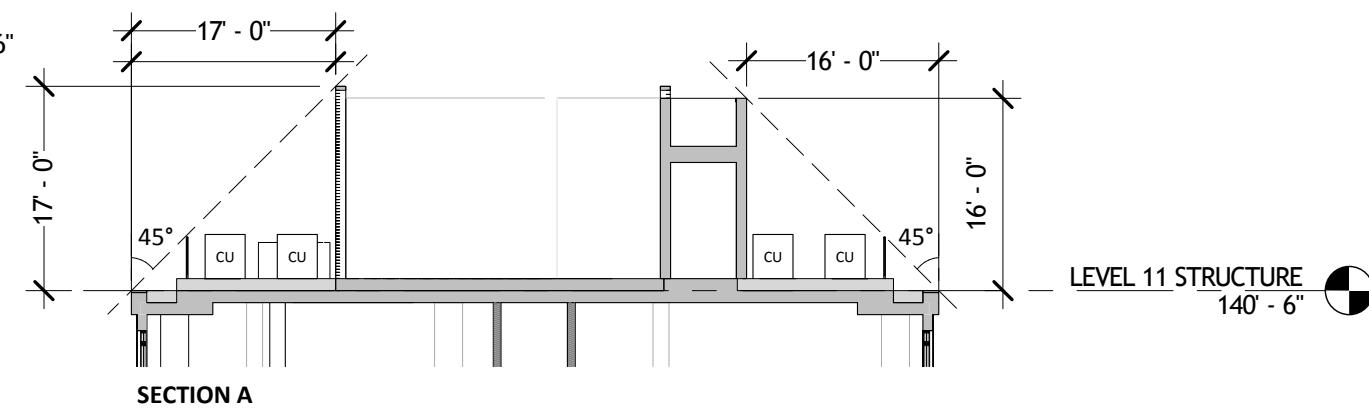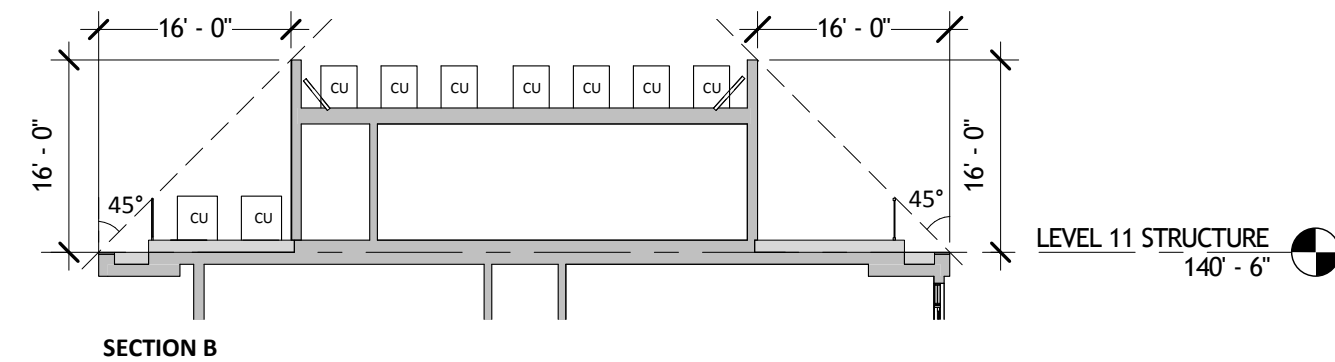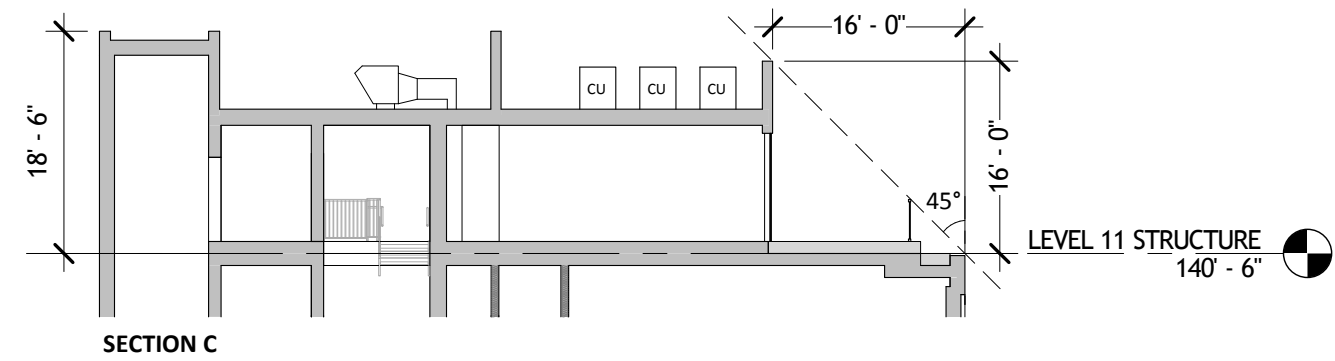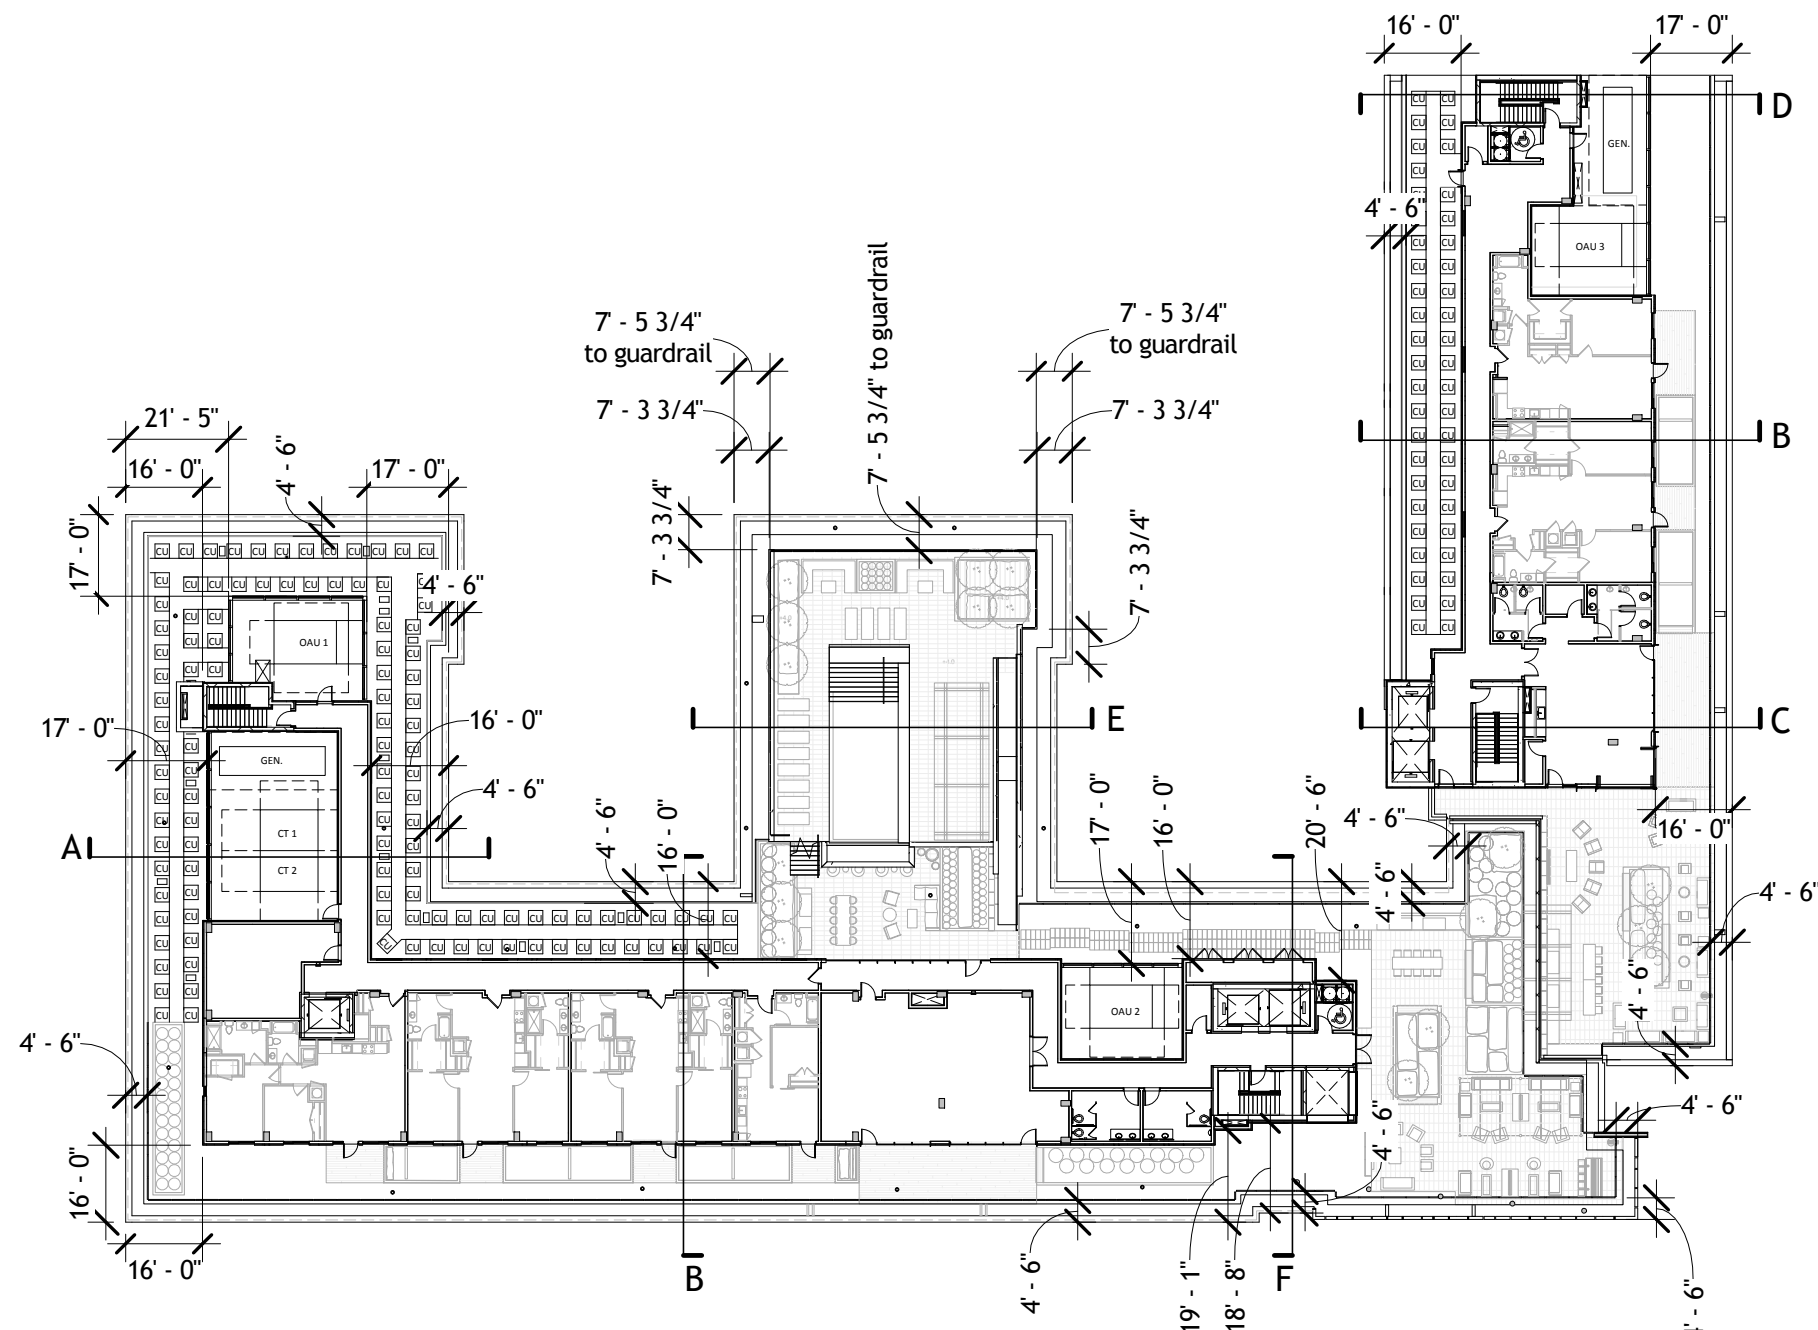

Floor Plan and Sections - Penthouse Roof

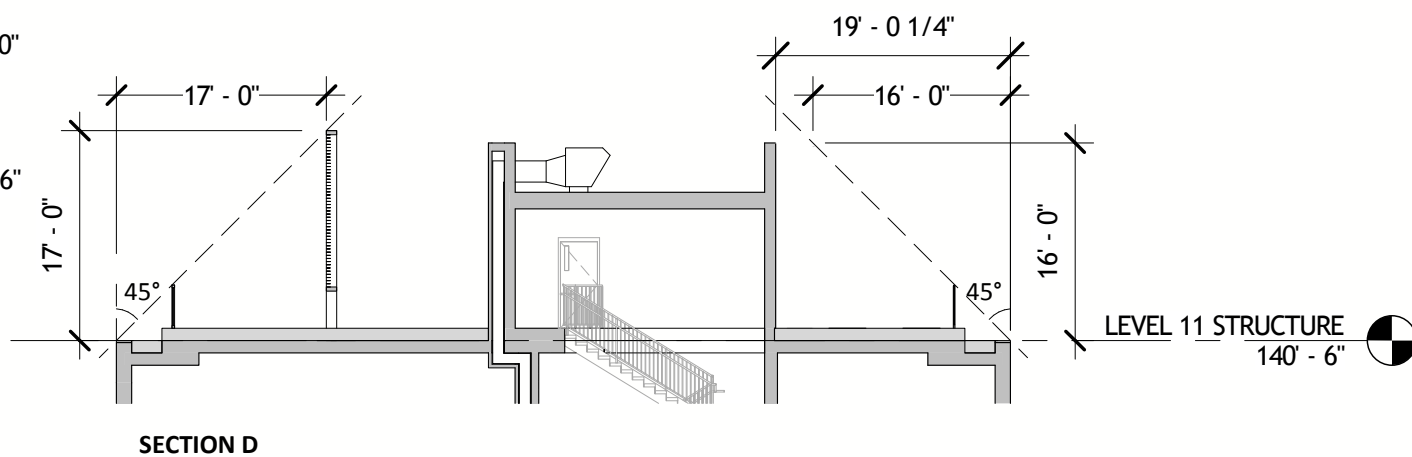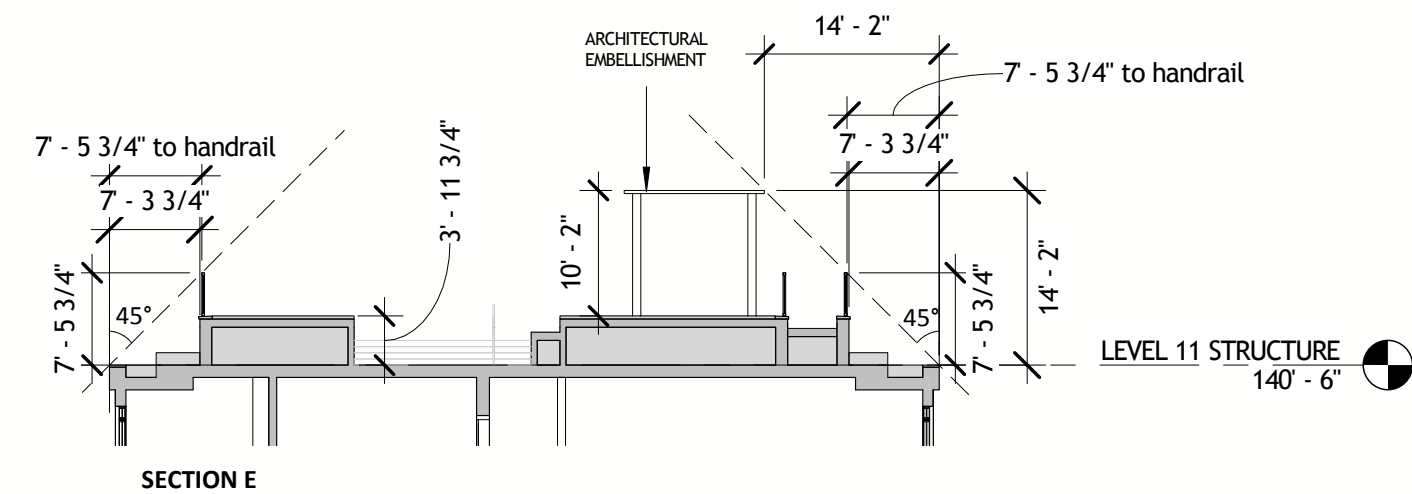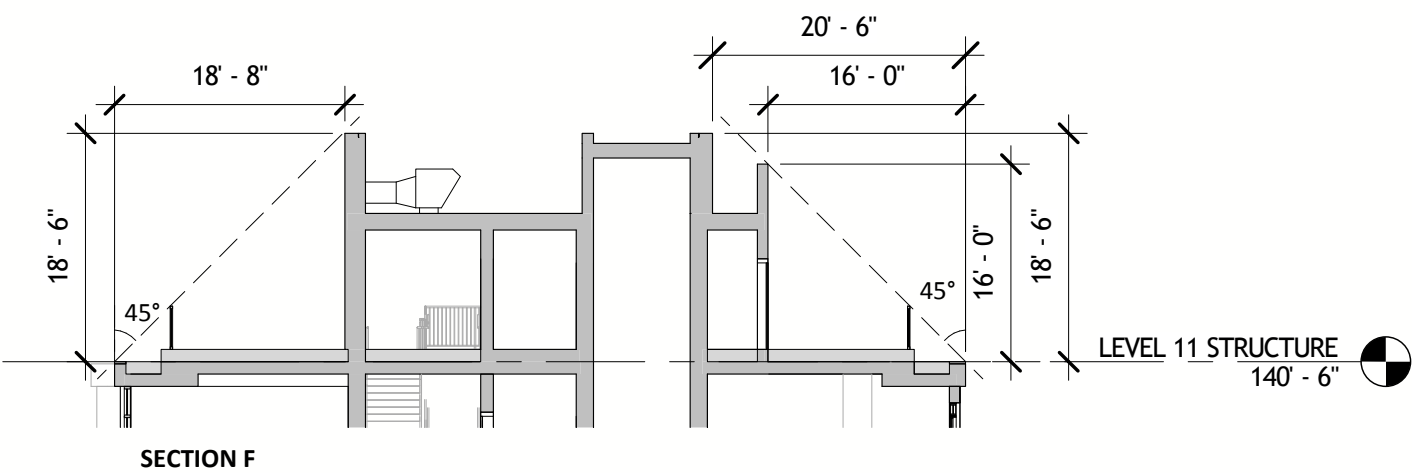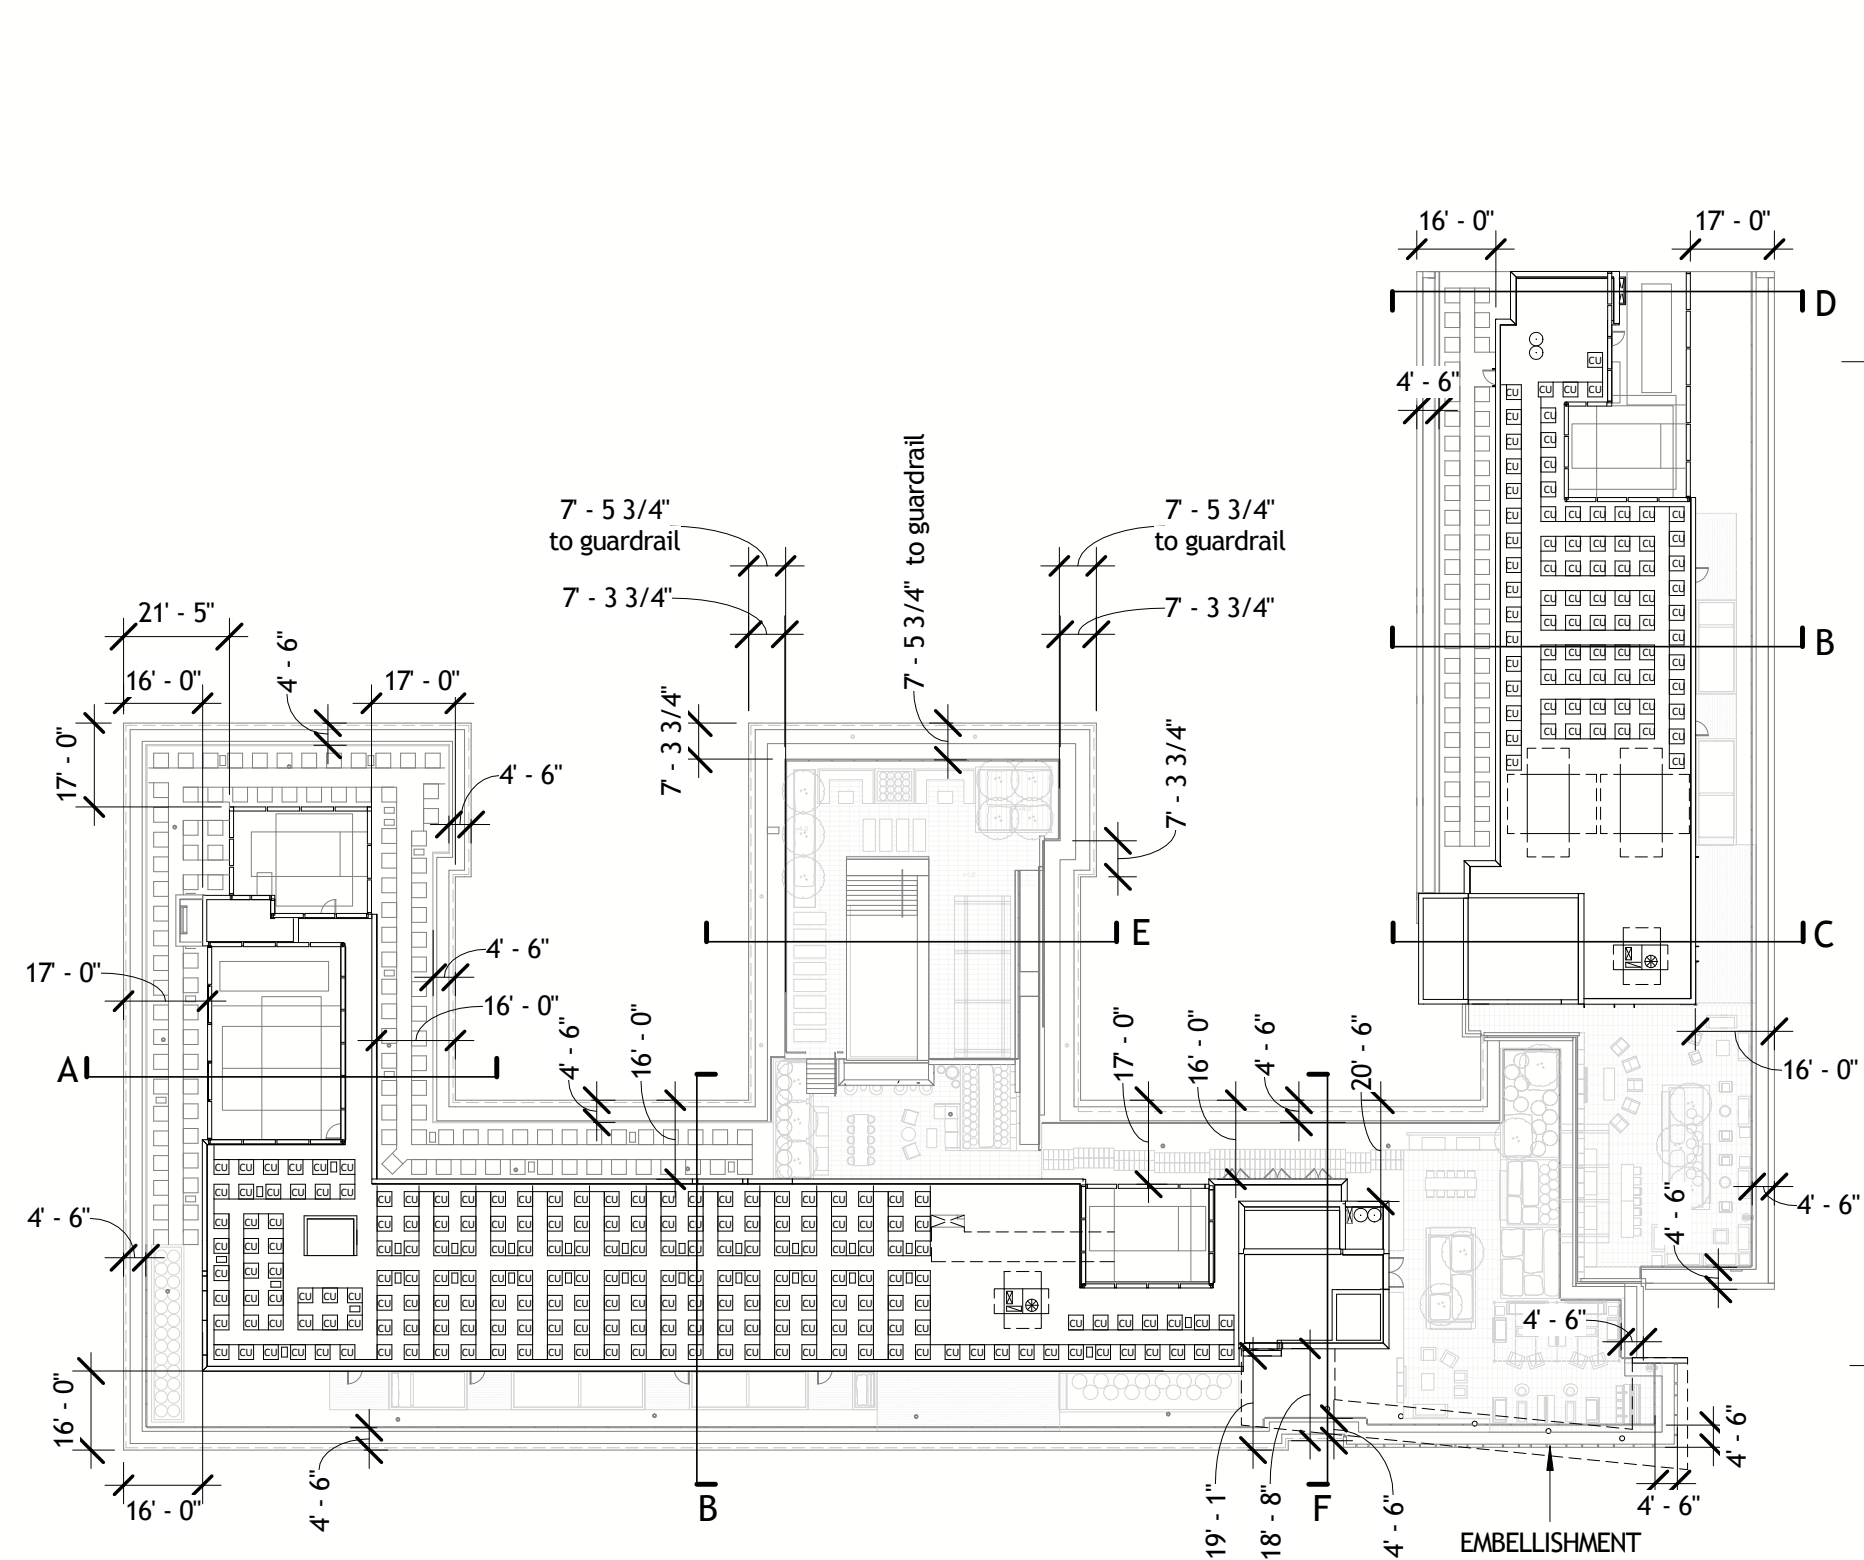

Square 701 Washington, DC



May 11, 2016




A6 hord | coplan | macht

© Hord Coplan Macht Inc 2016

Proposed Penthouse Materials



Metal Panel III ●

 

Metal Panel I ●



Metal Panel II ●



Fiber Cement

**Note: For mechanical courtyard walls*



Precedent Image I





Precedent Image II



**Note: SEE APPENDIX SHEETS X1-X3 FOR PREVIOUSLY APPROVED MATERIALS FOR MAIN BUILDING*

Square 701 Washington, DC



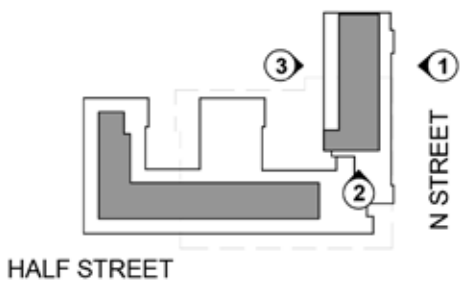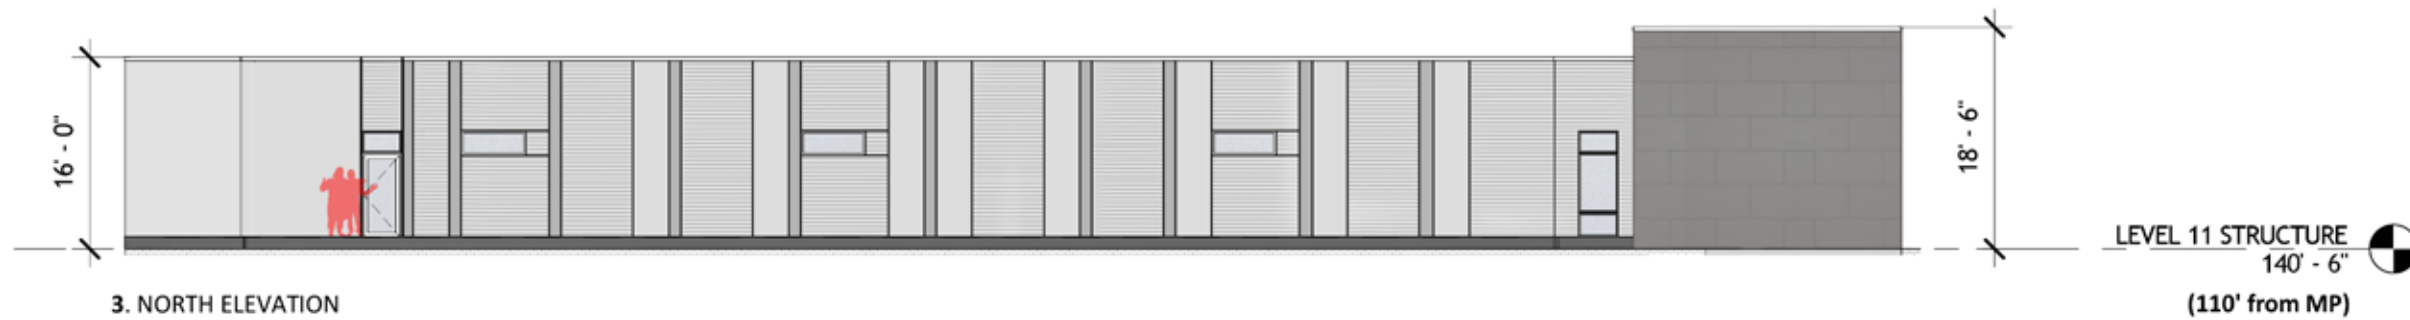




A. Half St. Building - WEST ELEVATION



B. N St. Building - SOUTH ELEVATION

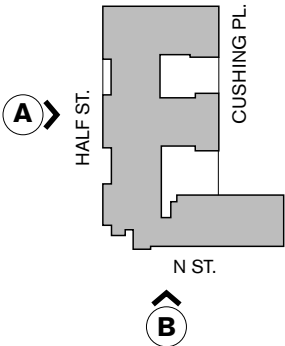




A. Half St. Building - WEST ELEVATION



B. N St. Building - SOUTH ELEVATION

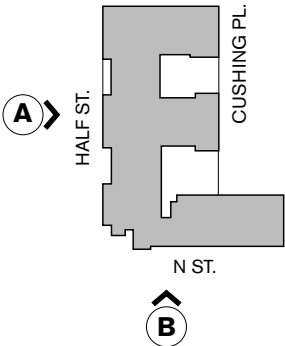

Square 701 Washington, DC

PROPOSED




C. Half St. Building - NORTH ELEVATION



E. Half St. Building - SOUTH ELEVATION



D. Half St. Building - EAST ELEVATION

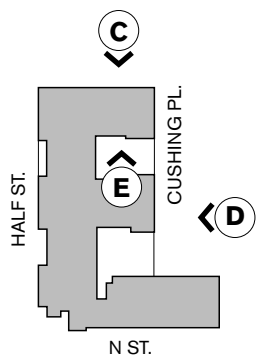

Square 701 Washington, DC

PREVIOUS




C. Half St. Building - NORTH ELEVATION



E. Half St. Building - SOUTH ELEVATION



D. Half St. Building - EAST ELEVATION

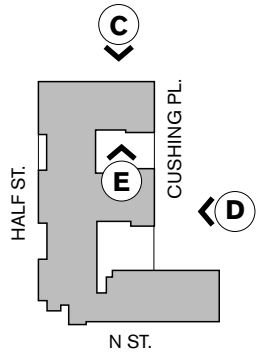

Square 701 Washington, DC

PROPOSED



Square 701 Washington, DC




LEGEND

- 1 PAVED AREA W/ SEATING
- 2 UNIT TERRACE (PRIVATE)
- 3 WOOD DECKING TILE PAVED AREA
- 4 INTERIOR AMENITY SPACE
- 5 PENTHOUSE UNIT
- 6 SWIMMING POOL W/ WATER WALL
- 7 GRILLING AREA
- 8 SHADE STRUCTURE
- 9 SOLID MASONRY WALL
- 10 RAMP TO ELEVATED POOL DECK
- 11 RAISED PLANTER
- 12 PLANTING AREA AT-GRADE
- 13 EXTENSIVE GREEN ROOF AREA
- 14 MECHANICAL AREA



PREVIOUSLY APPROVED ROOF

Extensive:	6,730 SF
Intensive:	1,940 SF
TOTAL:	8,670 SF

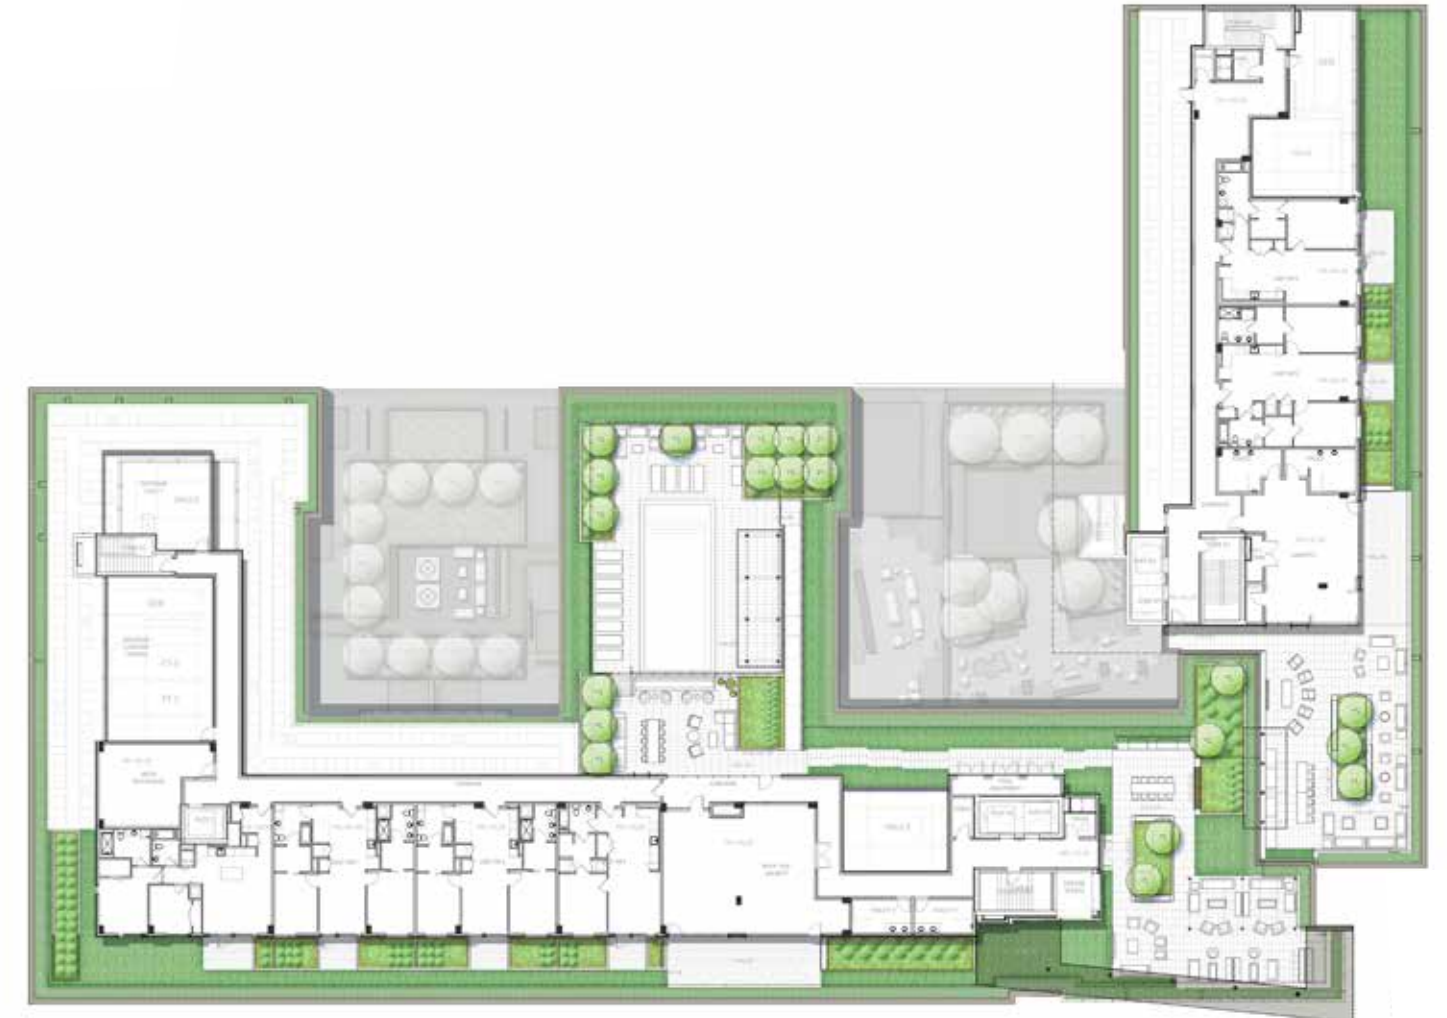

CURRENT DESIGN ROOF

Extensive:	7,782 SF
Intensive:	2,831 SF
TOTAL:	10,613 SF

APPENDIX:

APPENDIX DRAWING INDEX

SHEET	TITLE
X1	APPROVED MAIN BUILDING MATERIALS I
X2	APPROVED MAIN BUILDING MATERIALS II
X3	APPROVED MAIN BUILDING MATERIALS III



METAL PANEL II



METAL PANEL I



METAL WALL PANEL ACCENT



FIBER CEMENT PANEL



BRICK III



BRICK II



BRICK I



OPERABLE GLASS WALL

Square 701 Washington, DC



METAL PANEL II



METAL PANEL I



FIBER CEMENT PANEL



BRICK III



BRICK I



MONUMENT PLACE PERSPECTIVE



METAL PANEL II



FIBER CEMENT PANEL



BRICK III



BRICK I



CUSHING PLACE PERSPECTIVE