
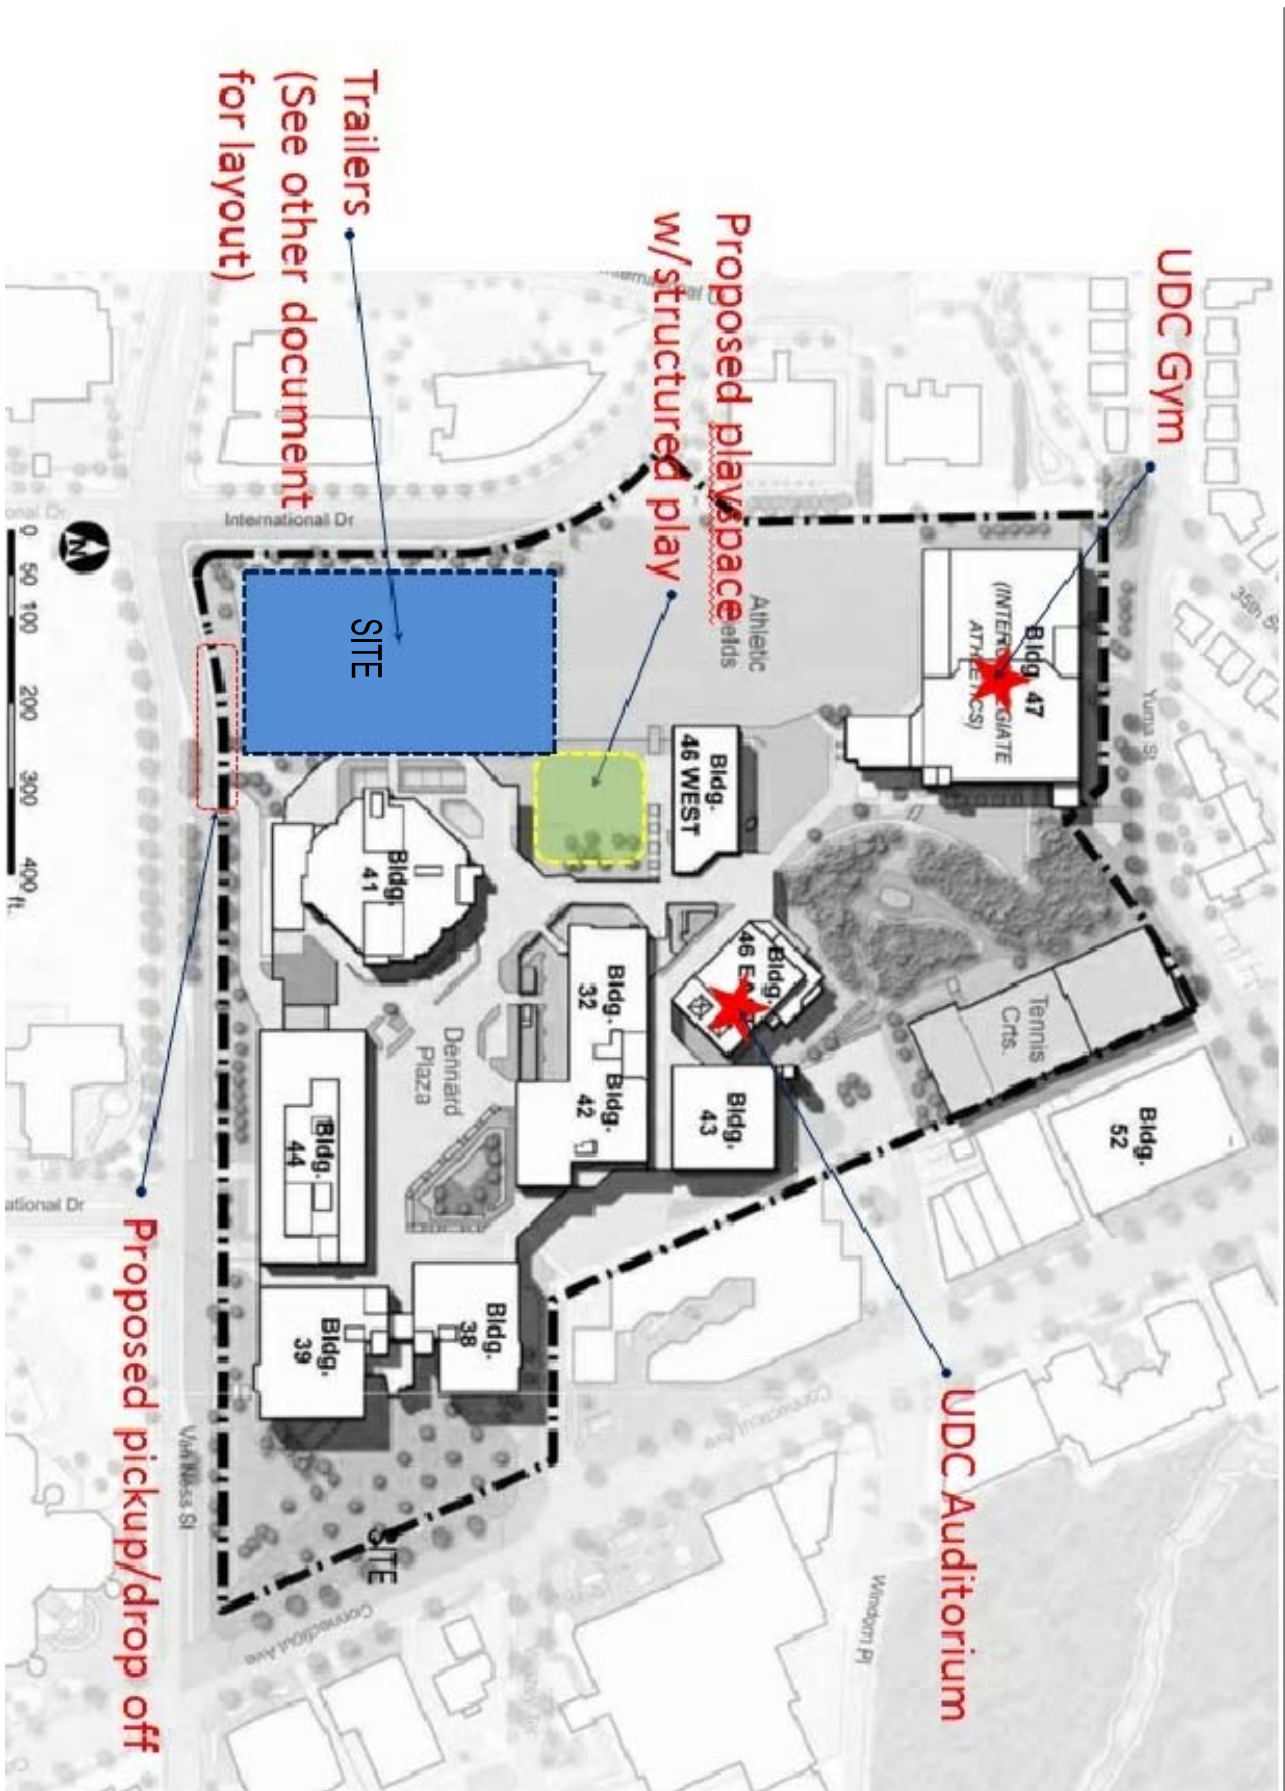


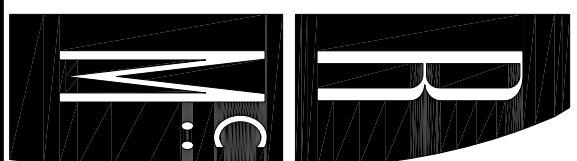

KEY PLAN

 R McGHEE & ASSOCIATES 2039 FLORIDA AVE. WASHINGTON, DC 20009 P: 202.626.0680 RMC-ARCHITECTS.COM		 hord coplan machi	
HORD COPLAN MACHT 2000 DRIVE STREET, SUITE 700 ALEXANDRIA, VA 22314 P: 571.386.7761		GENERAL CONTRACTOR: MCN BUILD 1214 28TH STREET, NW WASHINGTON, DC 20007 P: (202) 535-9624 MEP: SETTY & ASSOCIATES, LTD. 3040 WILLIAMS DRIVE, SUITE 600 FARMERS, VA 22031 P: (703) 891-2119 CIVIL: WILES MENSCH CORPORATION 739 8TH STREET, SE, 2ND FLOOR WASHINGTON, DC 20003 P: (202) 555-1541 TRAILER CONSULTANT: MOBILE MODULAR 15 CHURCHVILLE ROAD SHELTON, CT 06484 P: (800) 844-3442	
MURCH ELEMENTARY SCHOOL SWING SPACE 4200 CONNECTICUT AVE, NW, WASHINGTON, DC			
PROJECT NUMBER: 2016-4248			
ISSUE DATE: 02.08.2016		ISSUE: PRELIMINARY SET	
03.15.2016		PERMIT SET	
SHEET NUMBER: A0001			