


1 | EADS STREET ELEVATION LOOKING NORTH

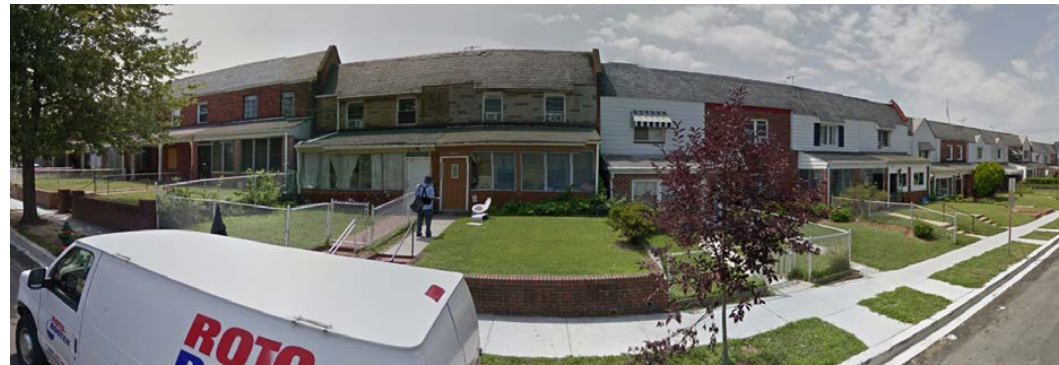


2 | EADS STREET ELEVATION LOOKING SOUTH





3 | EADS STREET TOWNHOMES






SITE CONTEXT

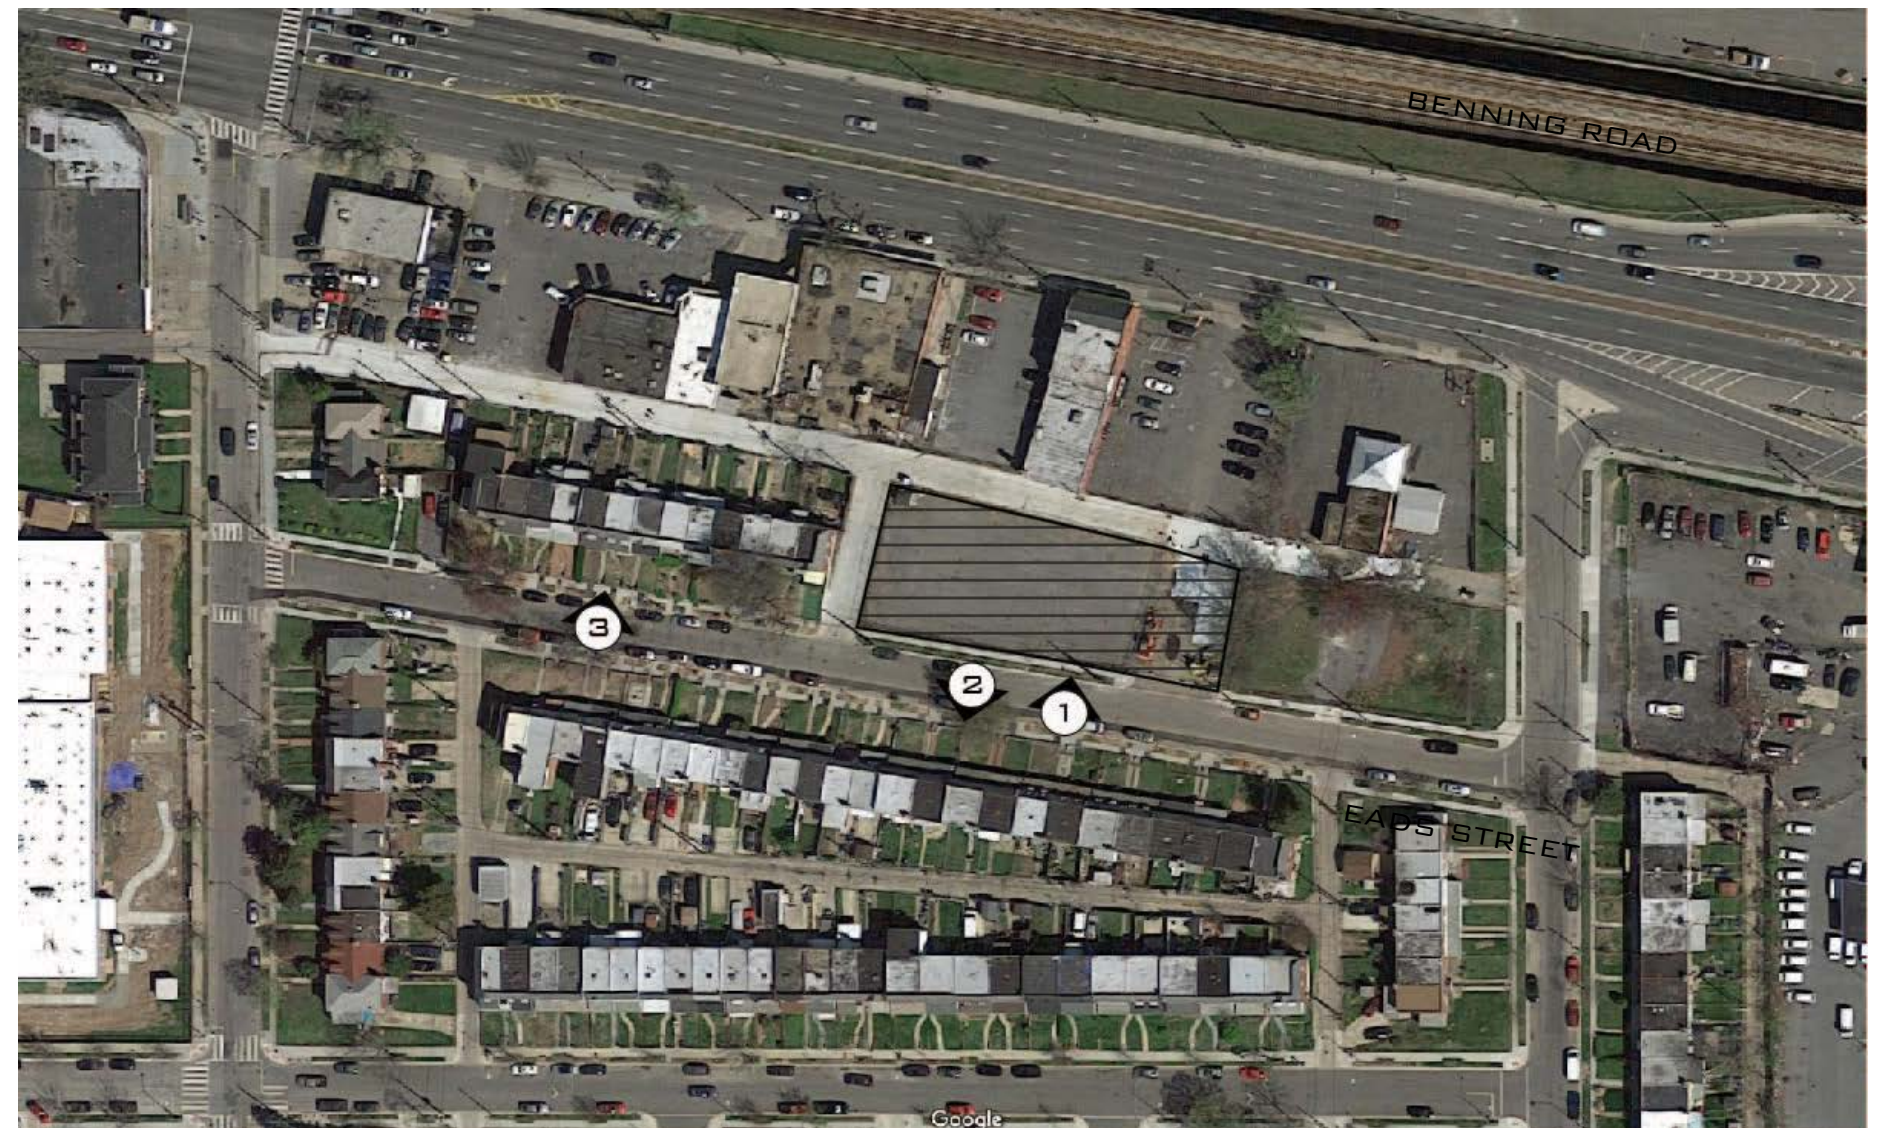

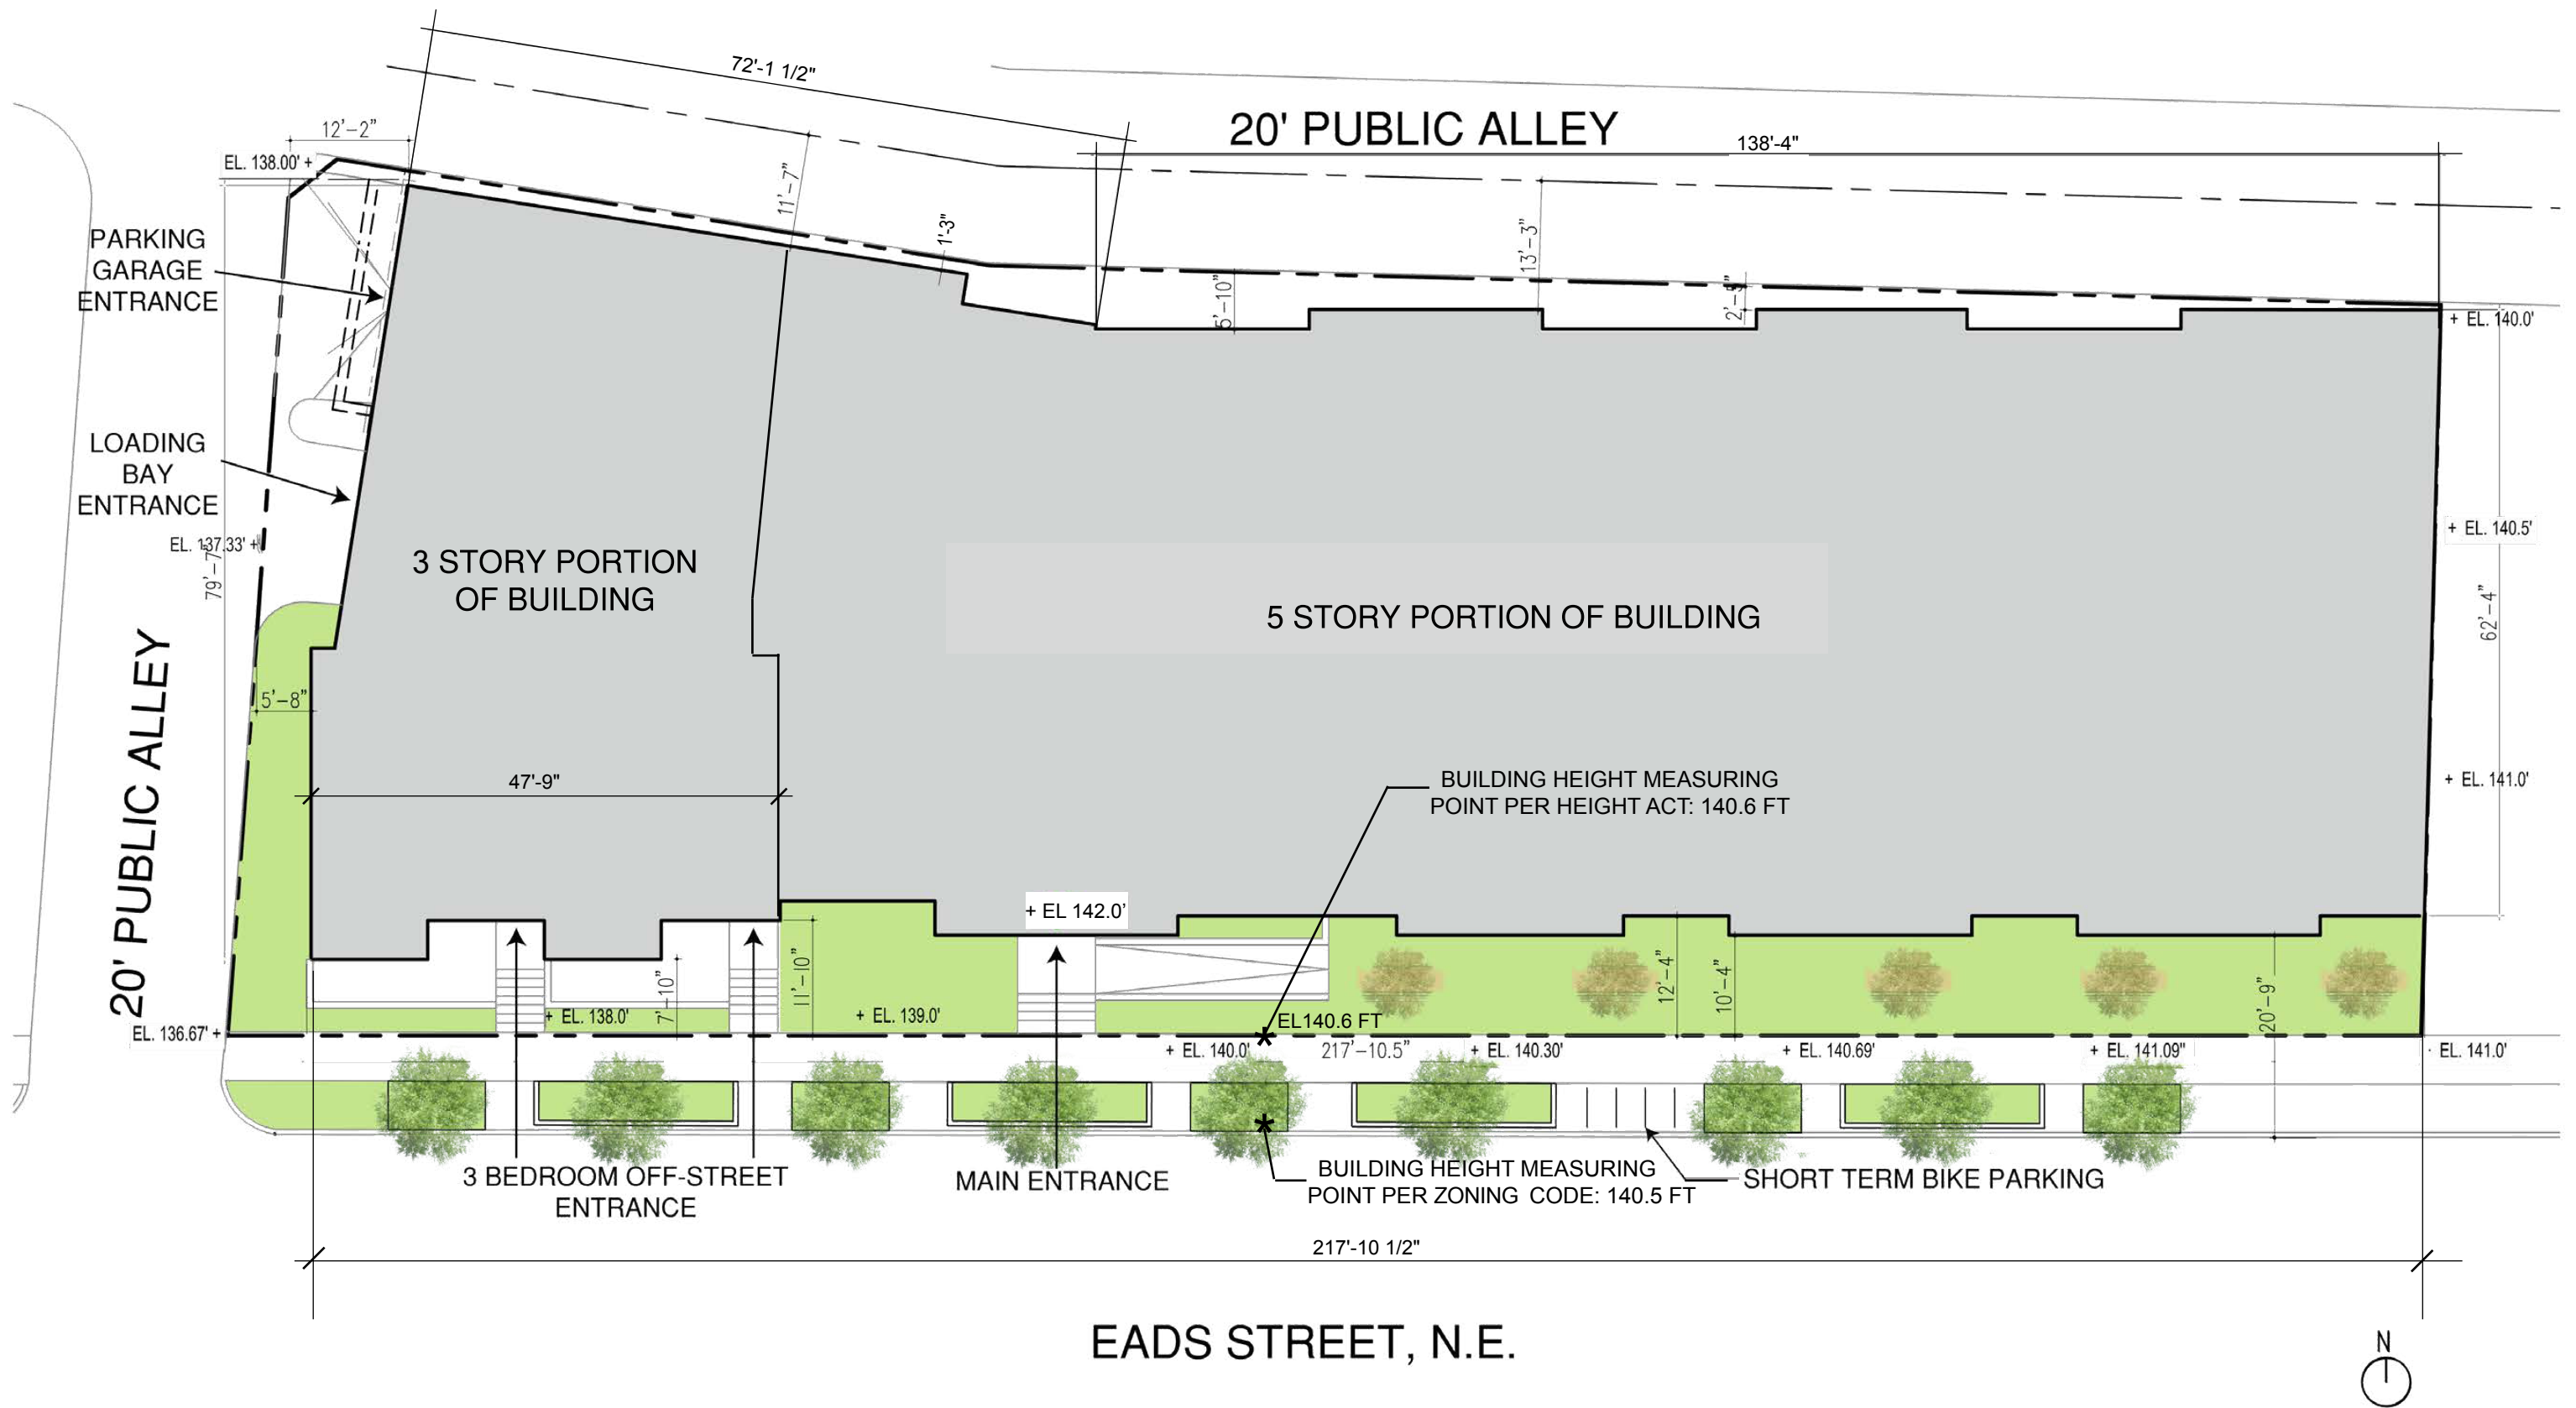

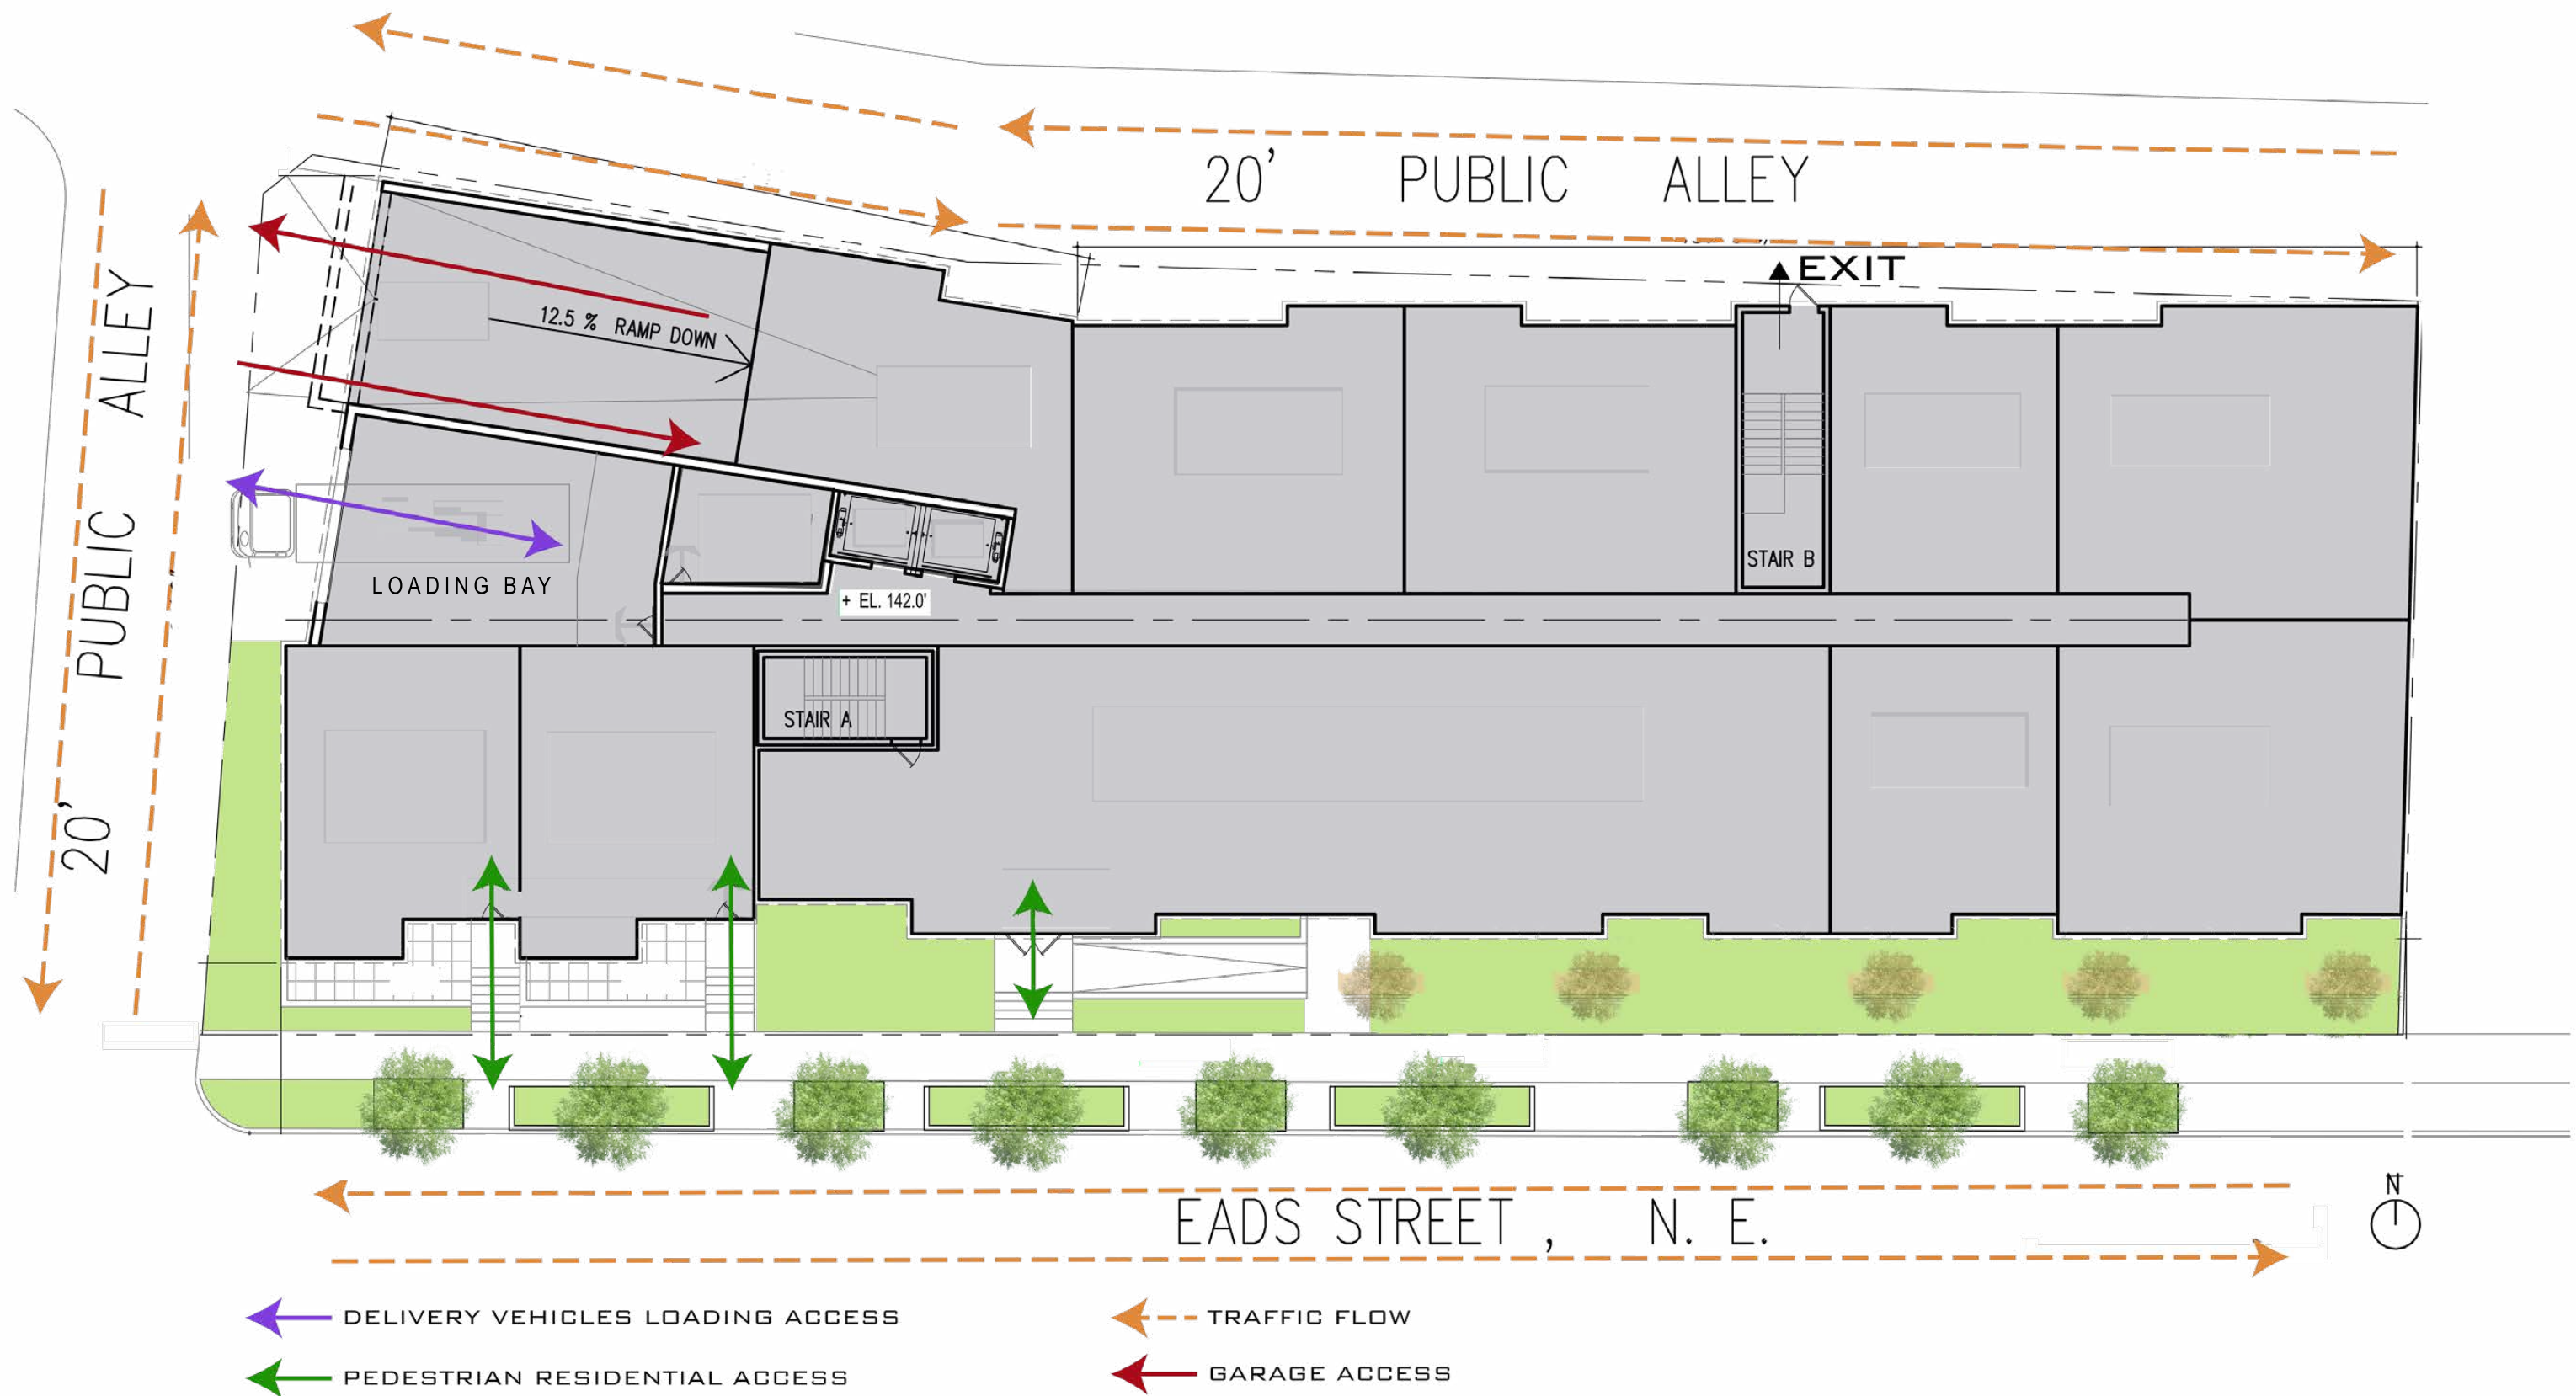


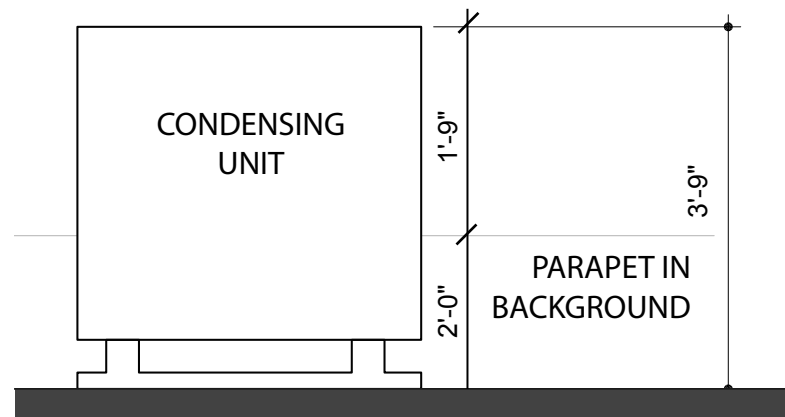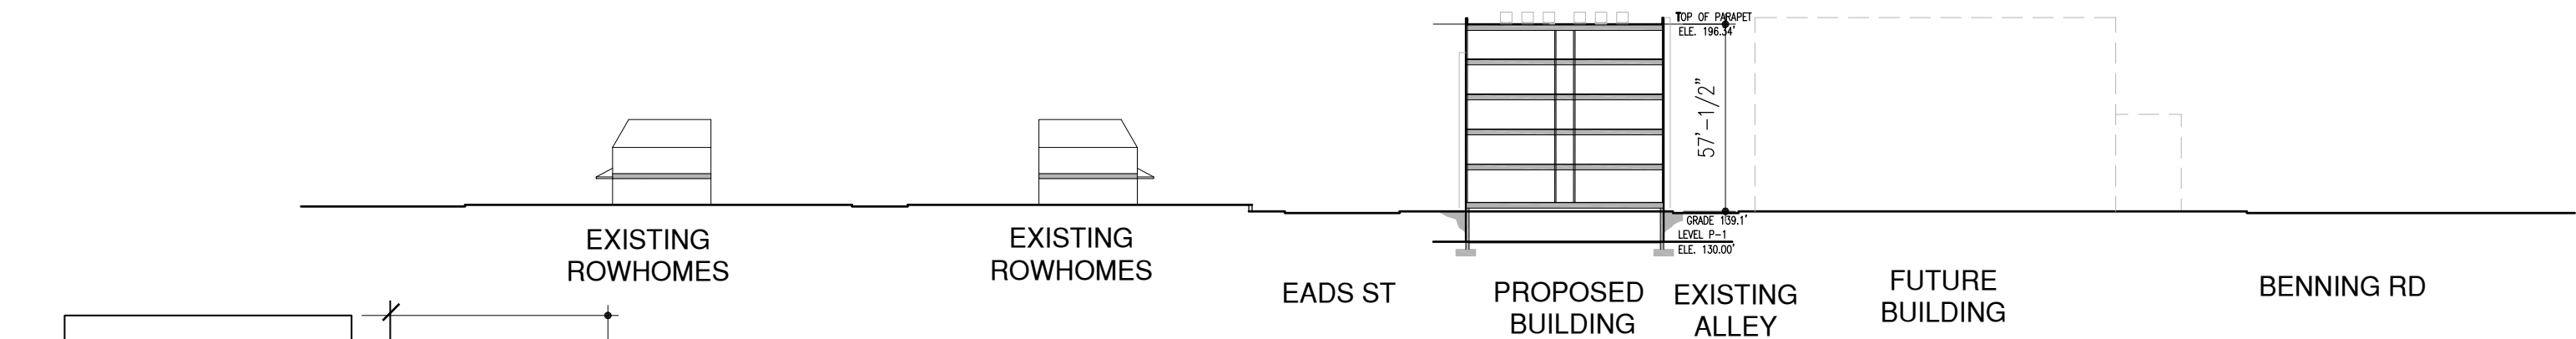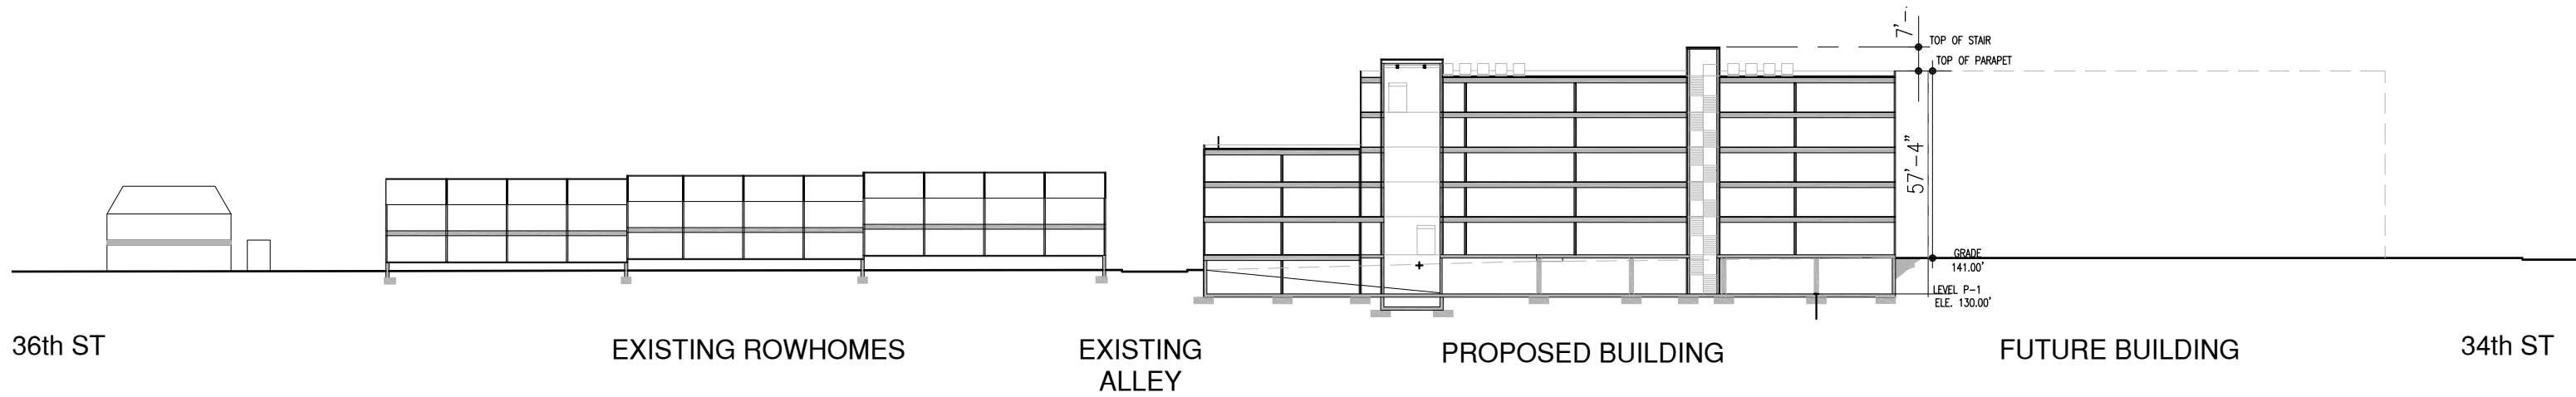

SECTIONS 0'-1" = 50'-0"



1) EADS STREET ELEVATION

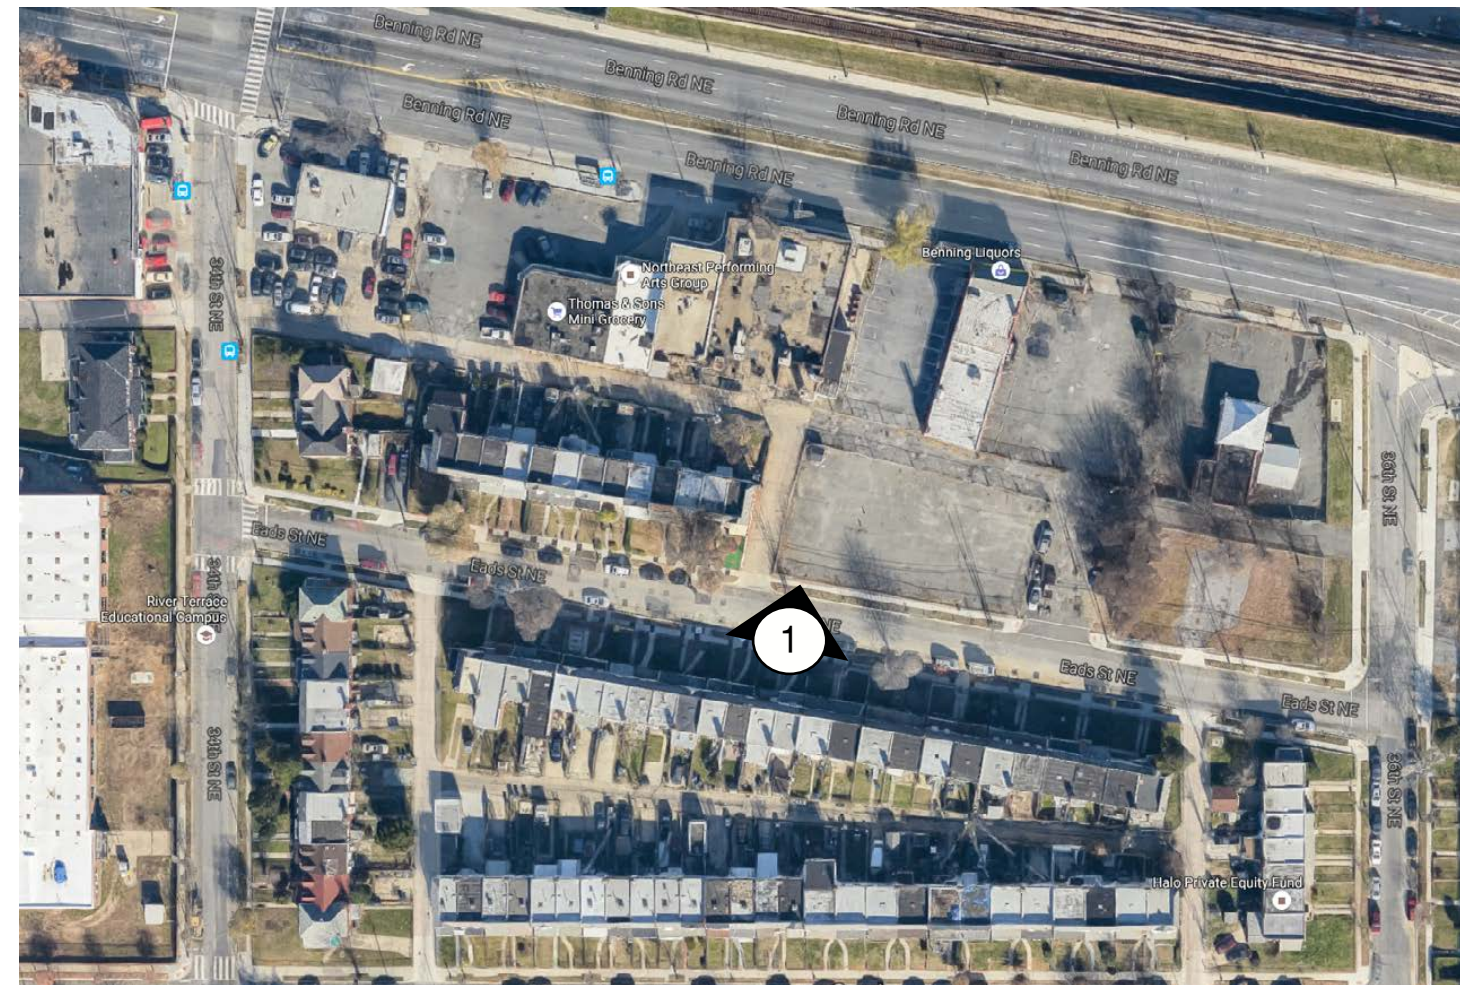

EADS SITE