





EADS STREET


SOUTH ELEVATION - EADS STREET



A-2.1

TOP OF PARAPET IS 57'-9"




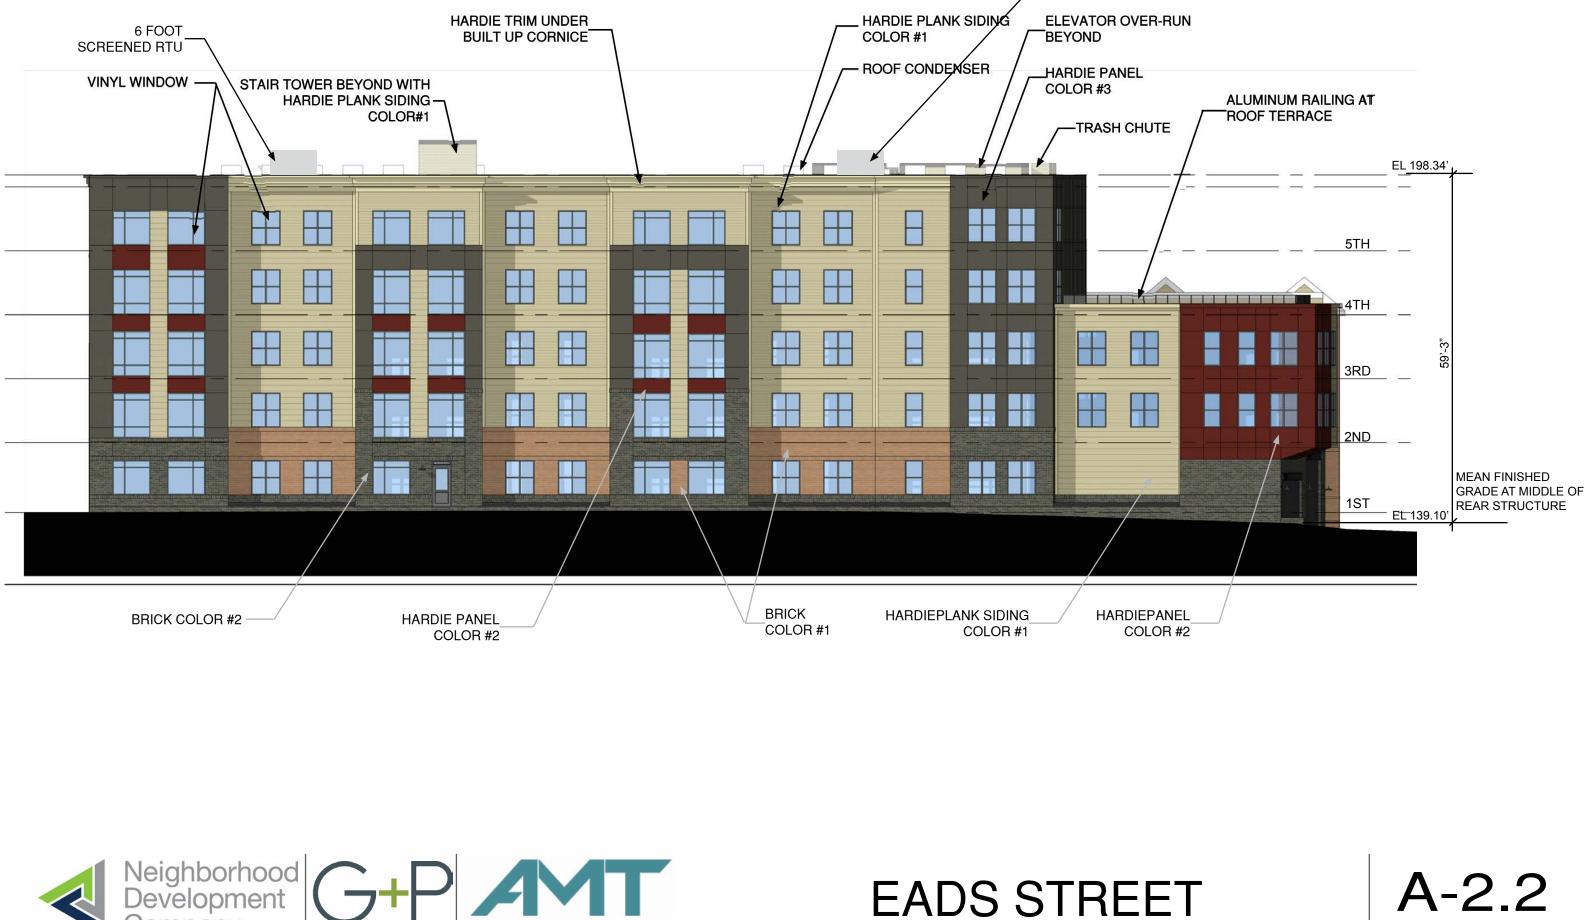



NORTH ELEVATION - ALLEY ELEVATION

31 AUGUST 2016

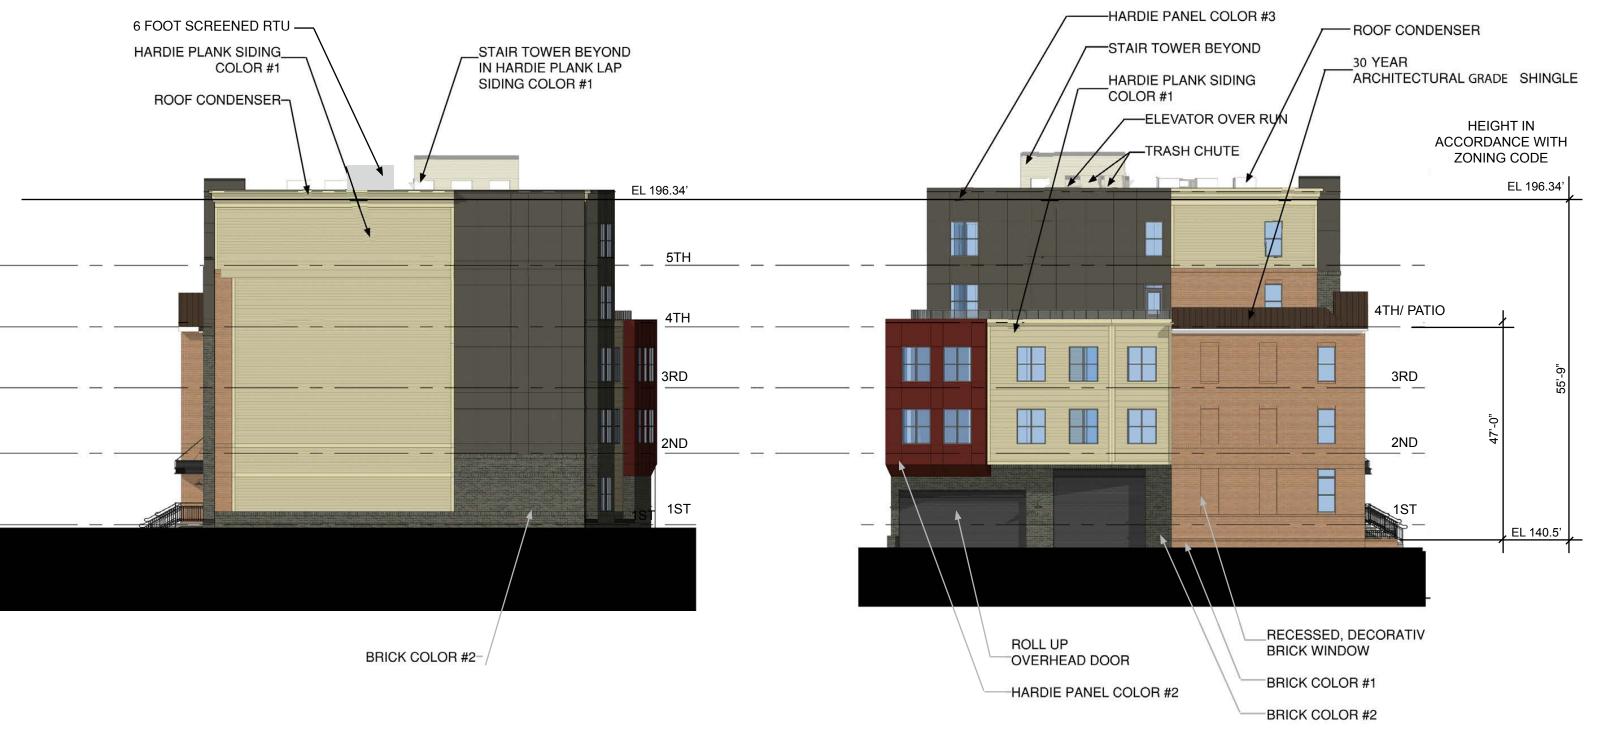

WEST ELEVATION

EAST ELEVATION





EADS STREET

SIDE ELEVATIONS

