




Mews Plan

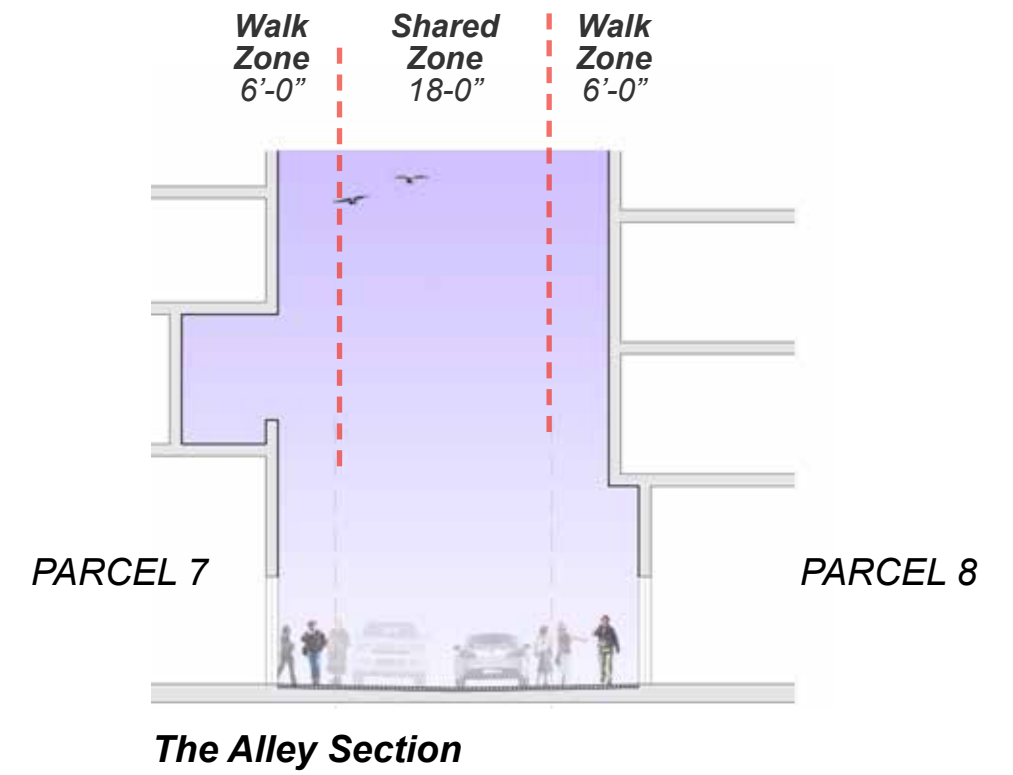



The Alley Section

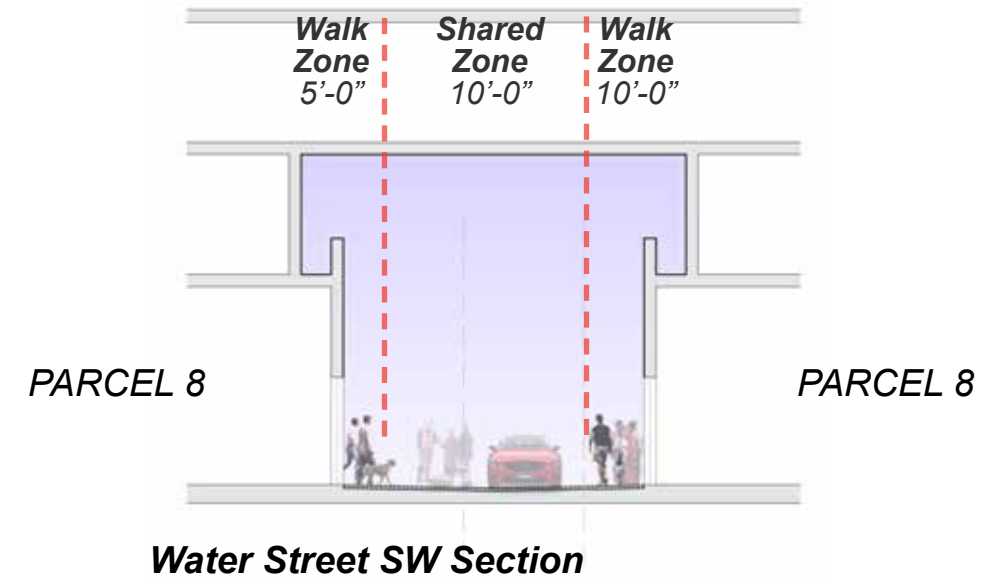

Water Street SW Section

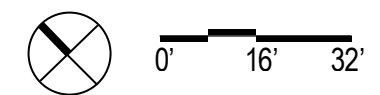

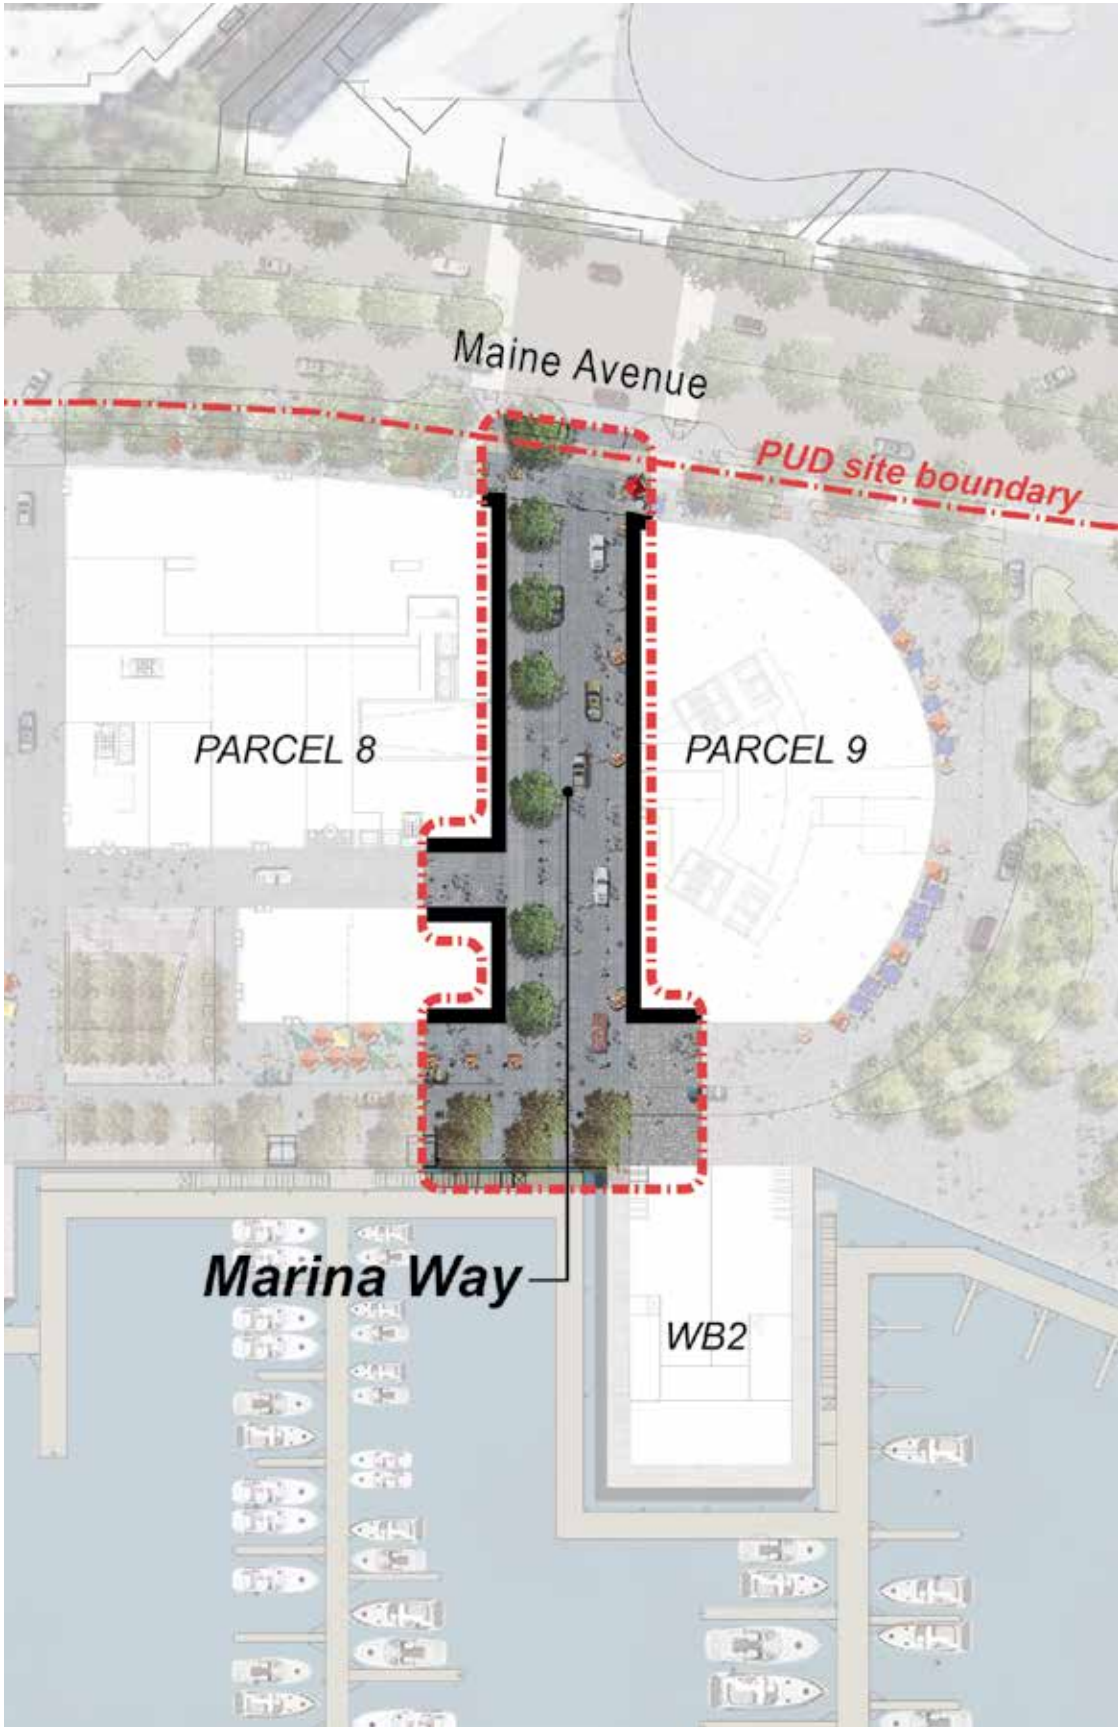

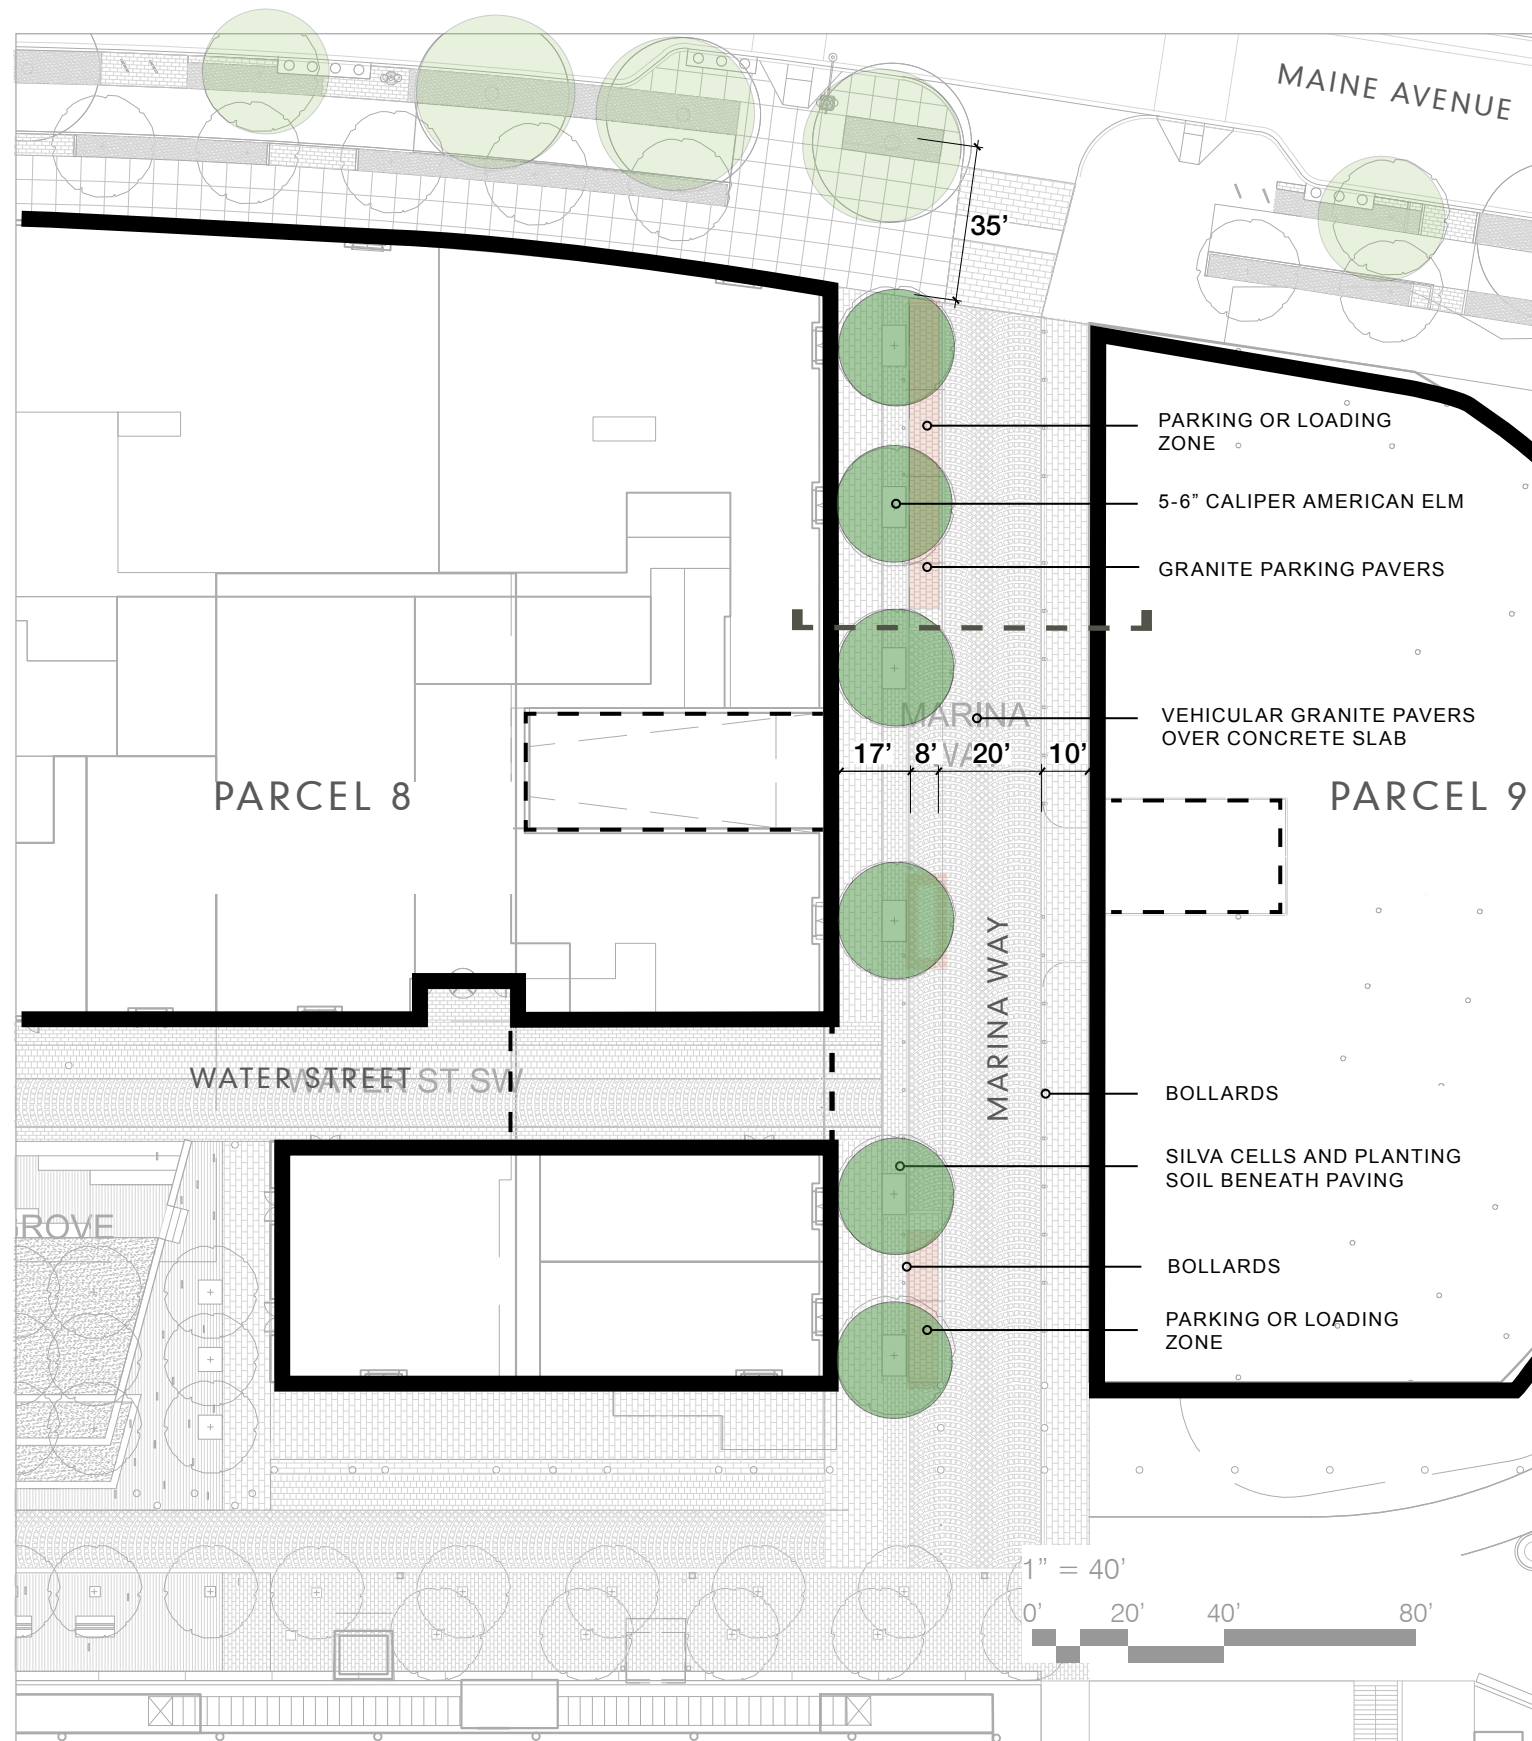

American Elm, Dutch Elm Disease resistant cultivar (*Ulmus americana*)



Bollards



Curbless Paving and Vehicular Overlapping Paving