


PROPOSED SECTION
SCALE 1/8" = 1'-0"

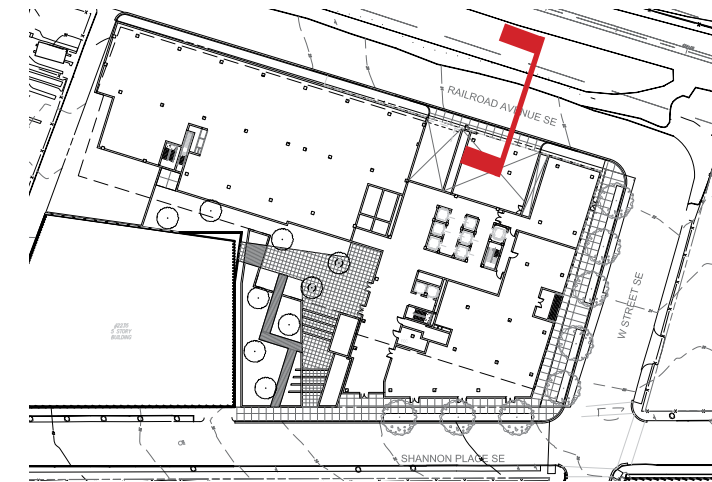

FOUR POINTS

SHANNON PLACE
& W STREET SE

Square 5784
Washington DC 20020



DATE:
MARCH 8, 2018


PUD APPLICATION
STAGE II - BLDG #4

TITLE:
STREET
SECTIONS:
RAILROAD AVE

NUMBER:

L 04

ZONING COMMISSION
District of Columbia
CASE NO.08-07C
EXHIBIT NO.3F5

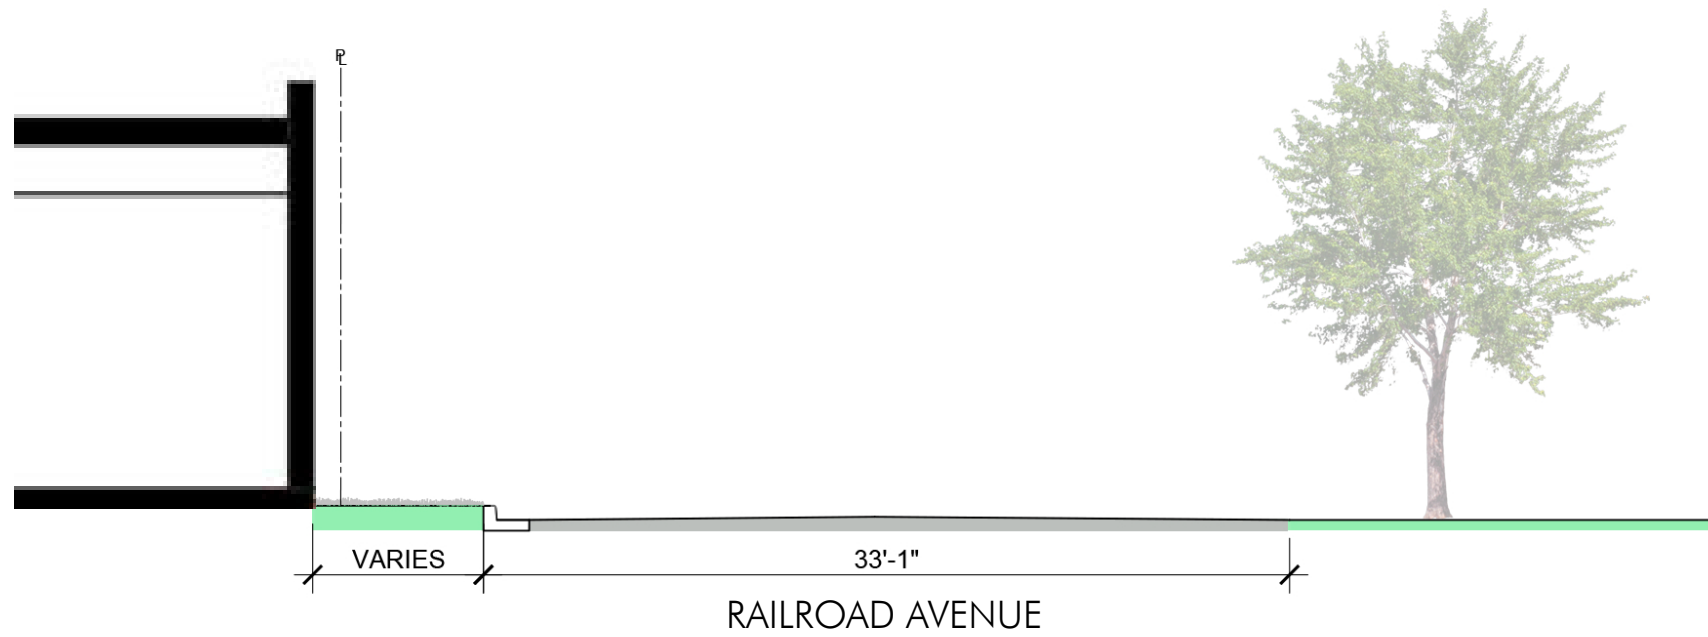

CURRENT SECTION
SCALE 1/8" = 1'-0"



FOUR POINTS

SHANNON PLACE & W ST SE

Square 5784
Washington DC 20020

Hickok Cole





DATE:
MARCH 8, 2018


PUD APPLICATION
STAGE II - BLDG #4

TITLE:
STREET
SECTIONS:
SHANNON AVE

NUMBER:
L- 05

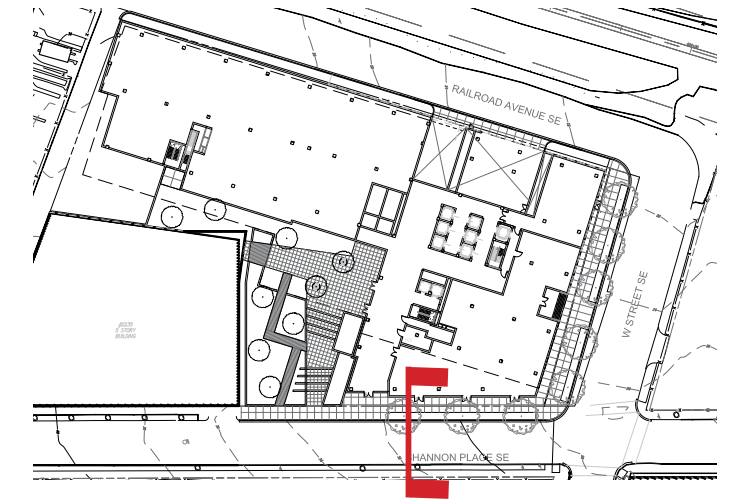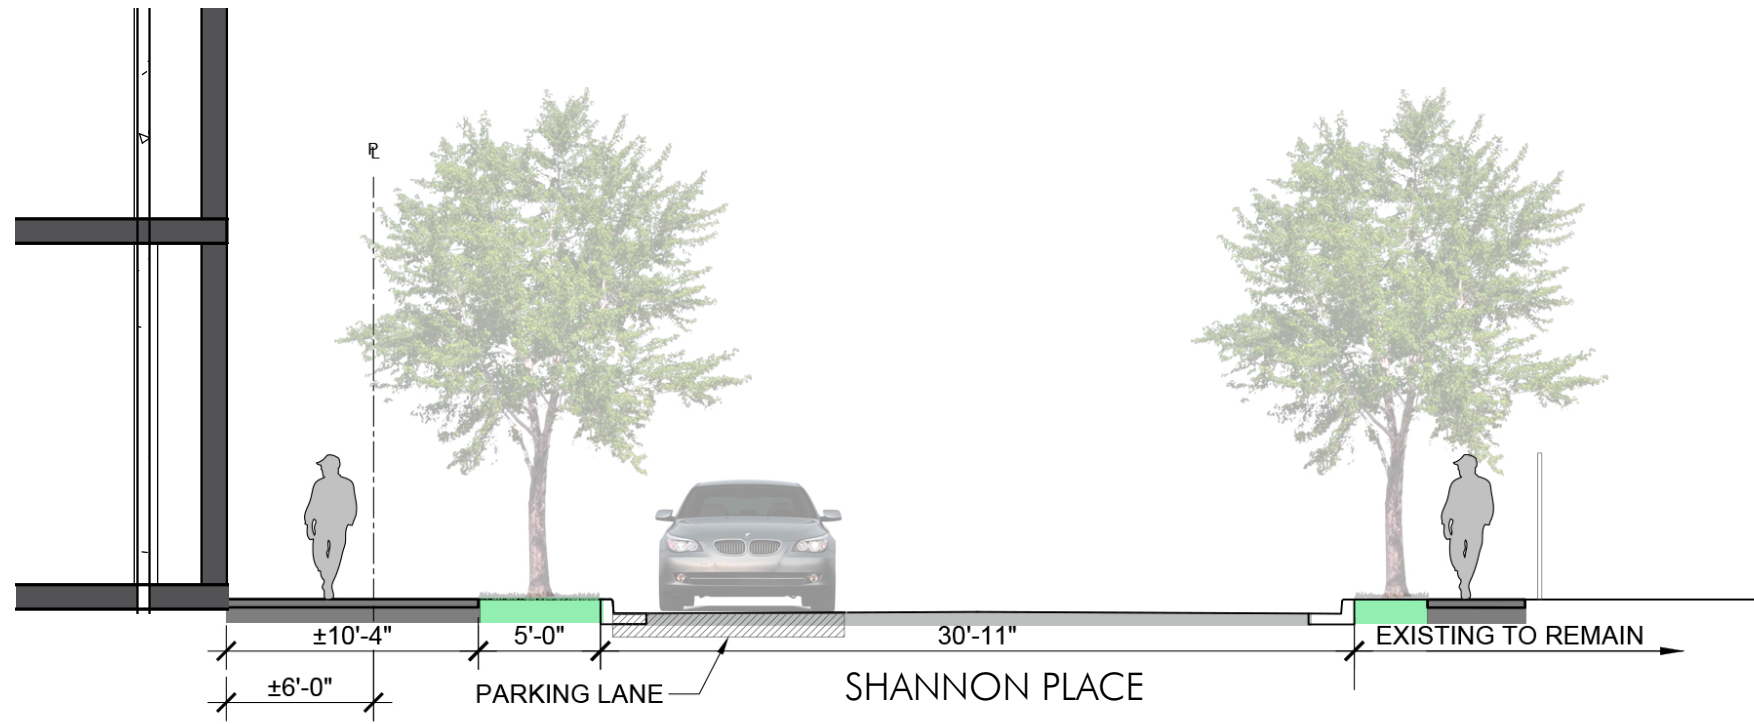

PROPOSED SECTION
SCALE 1/8" = 1'-0"

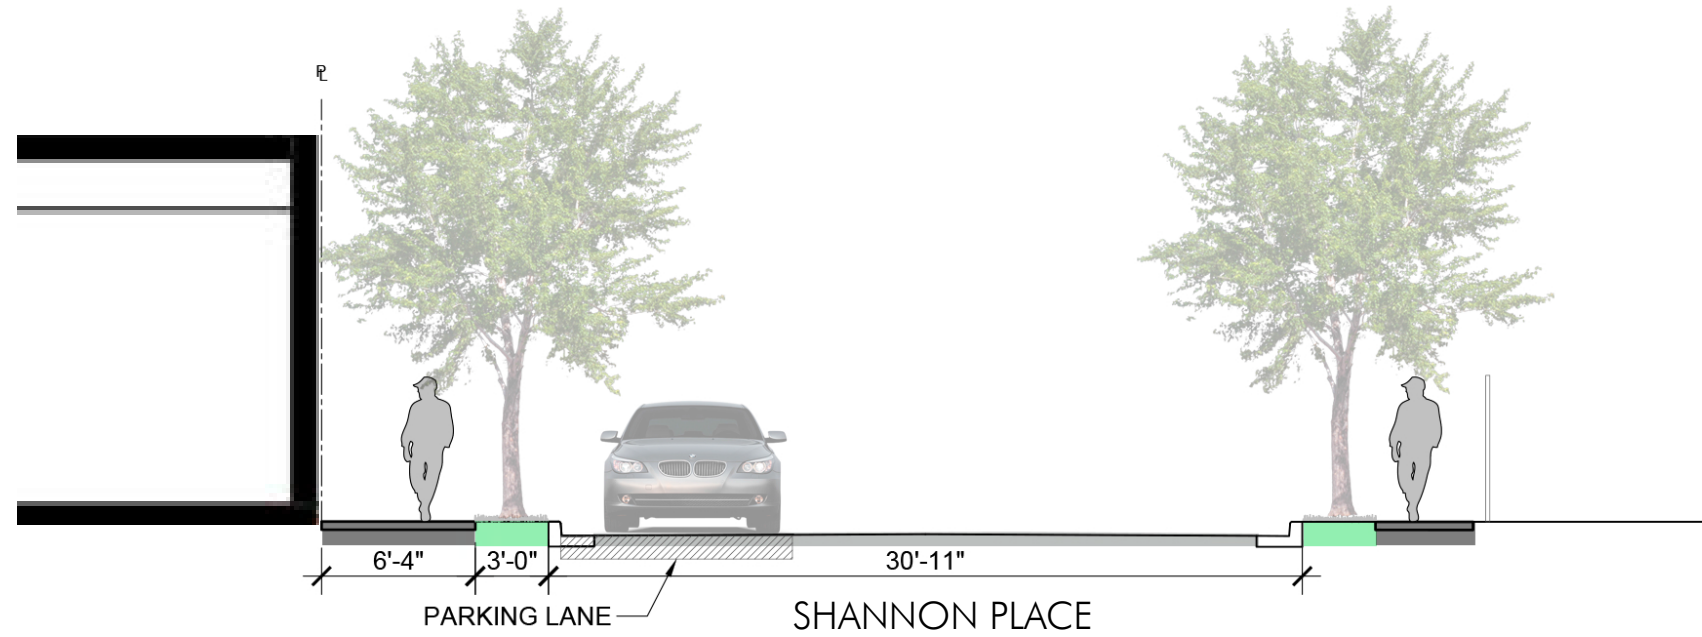

CURRENT SECTION
SCALE 1/8" = 1'-0"




FOUR POINTS


SHANNON PLACE & W STREET SE

Square 5784
Washington DC 20020

Hickok Cole

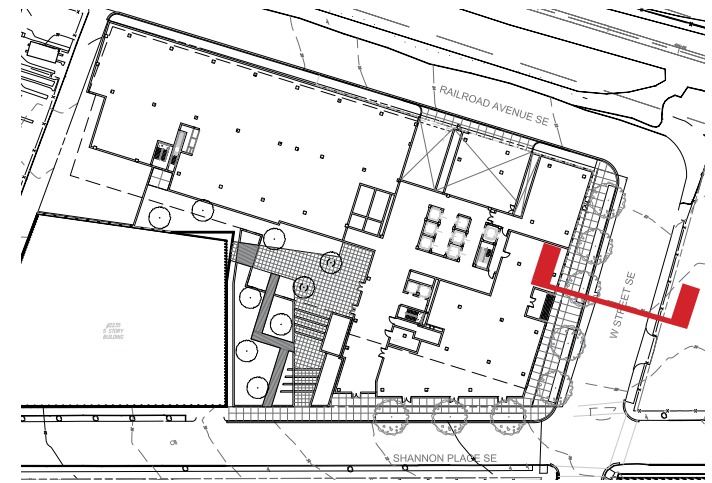

PROPOSED SECTION
SCALE 1/8" = 1'-0"

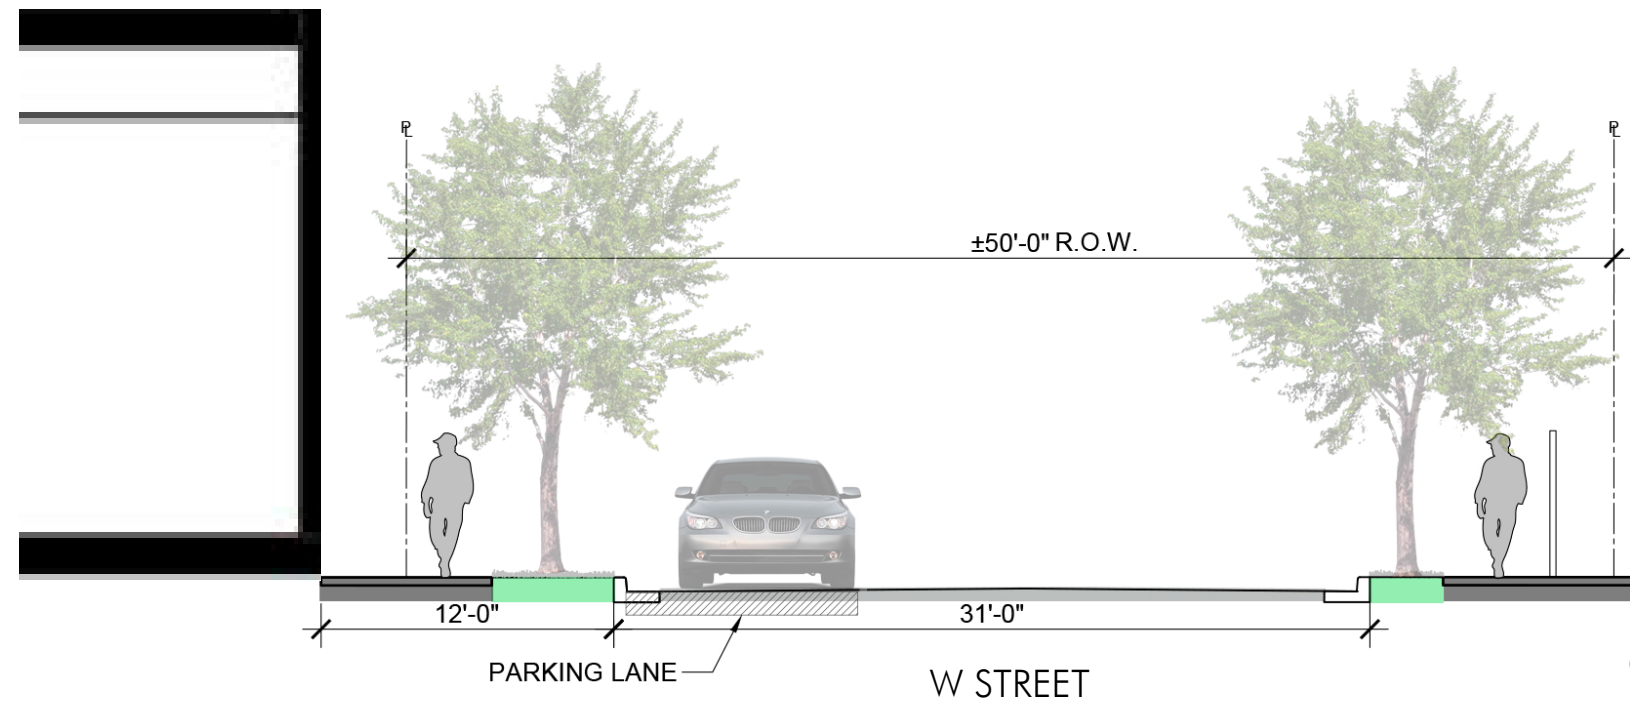

CURRENT SECTION
SCALE 1/8" = 1'-0"

DATE:
MARCH 8, 2018

PUD APPLICATION
STAGE II - BLDG #4

TITLE:
STREET
SECTIONS:
W STREET

NUMBER:

L- 06