




PLAN - 2ND FLOOR

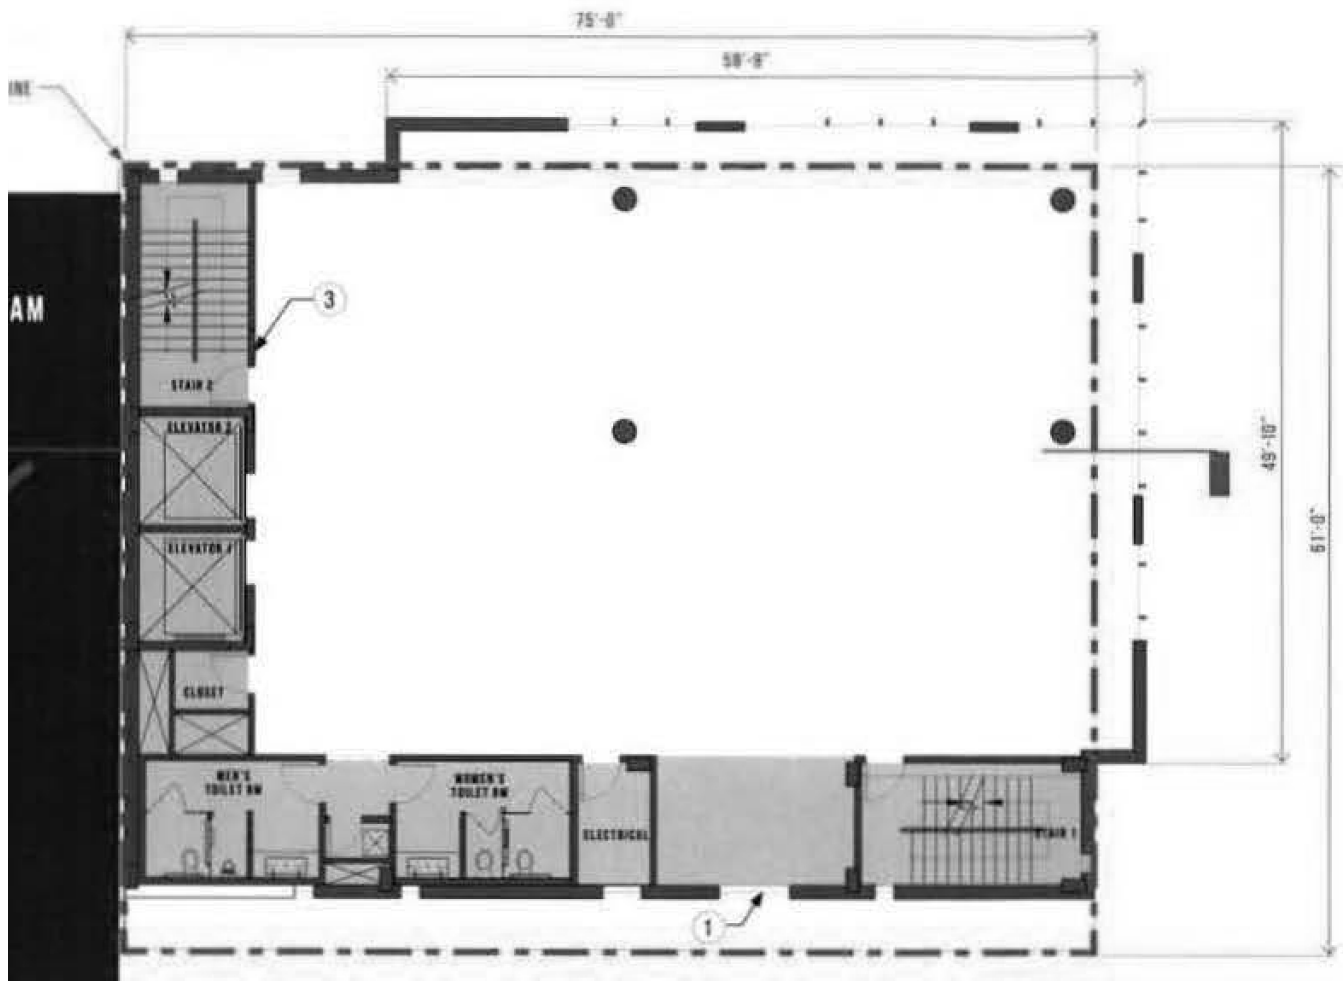


PREVIOUS DESIGN

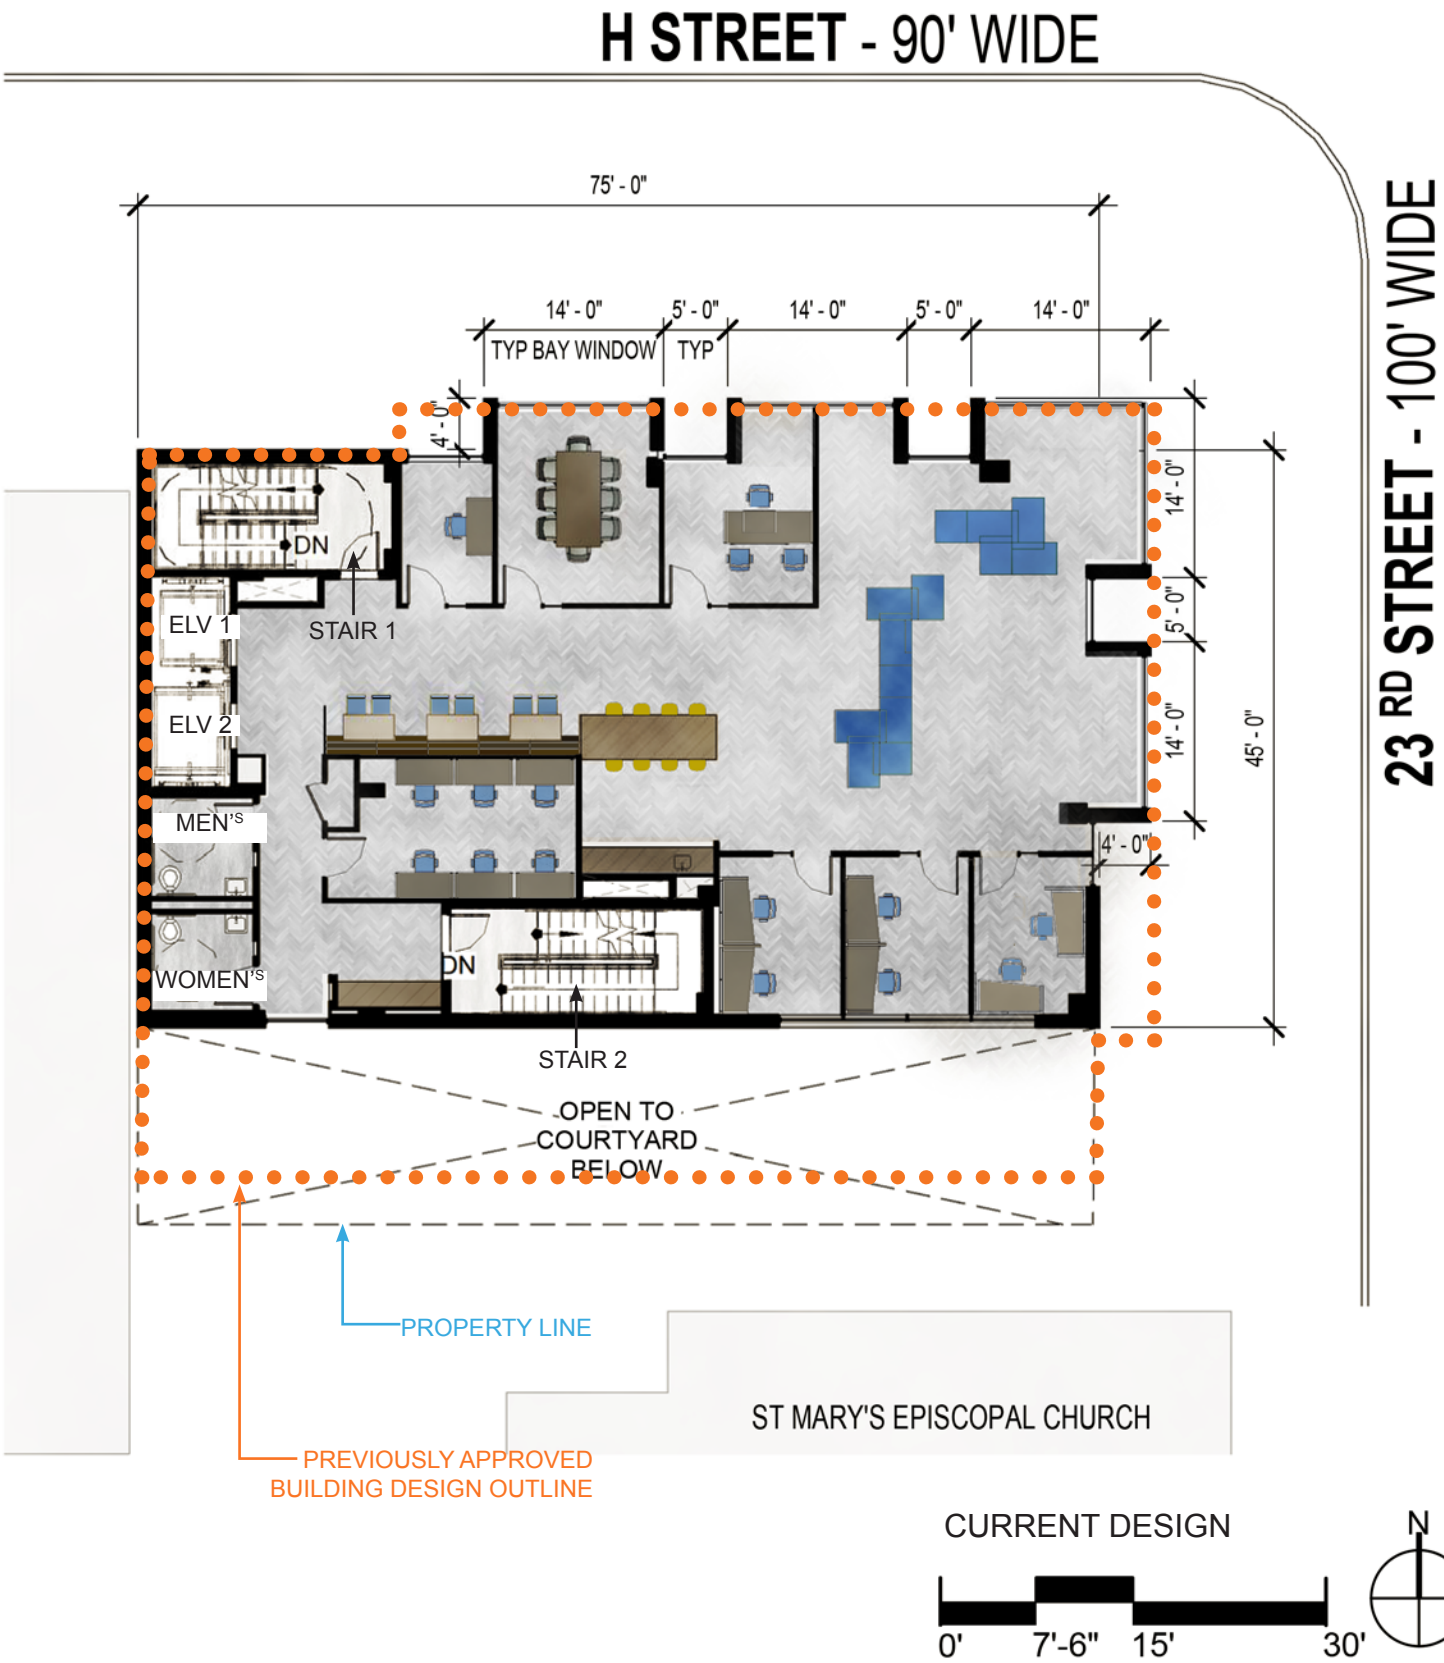


CURRENT DESIGN

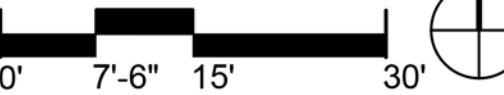

A-08
REPRESENTATIVE OF DESIGN INTENT ONLY. IT IS NOT A PHOTO REALISTIC REPRESENTATION OF ACTUAL MATERIALS PROPOSED AND AS SUCH SHOULD BE CONSIDERED PRELIMINARY AT ALL STAGES.

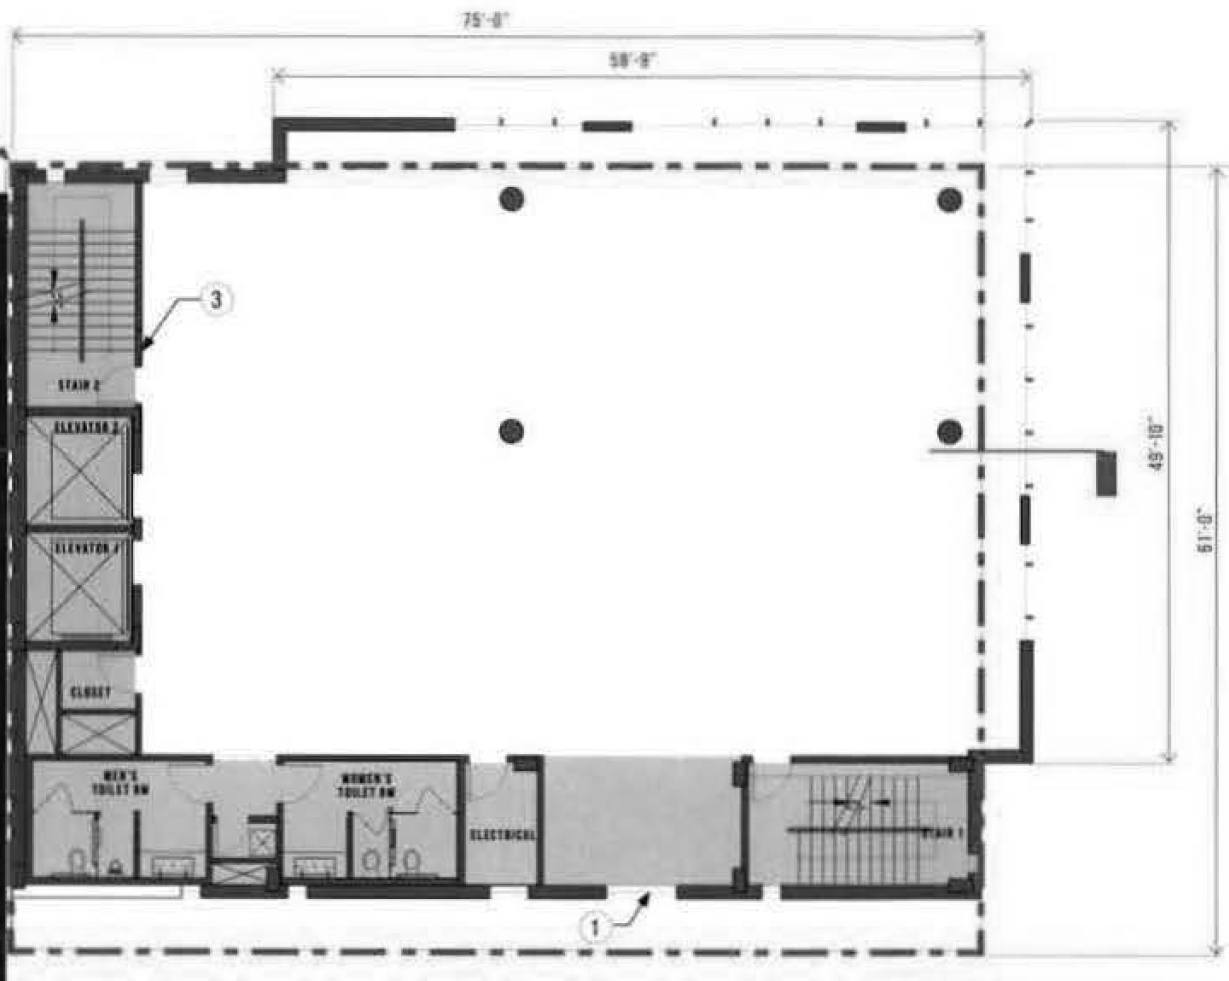


PREVIOUS DESIGN

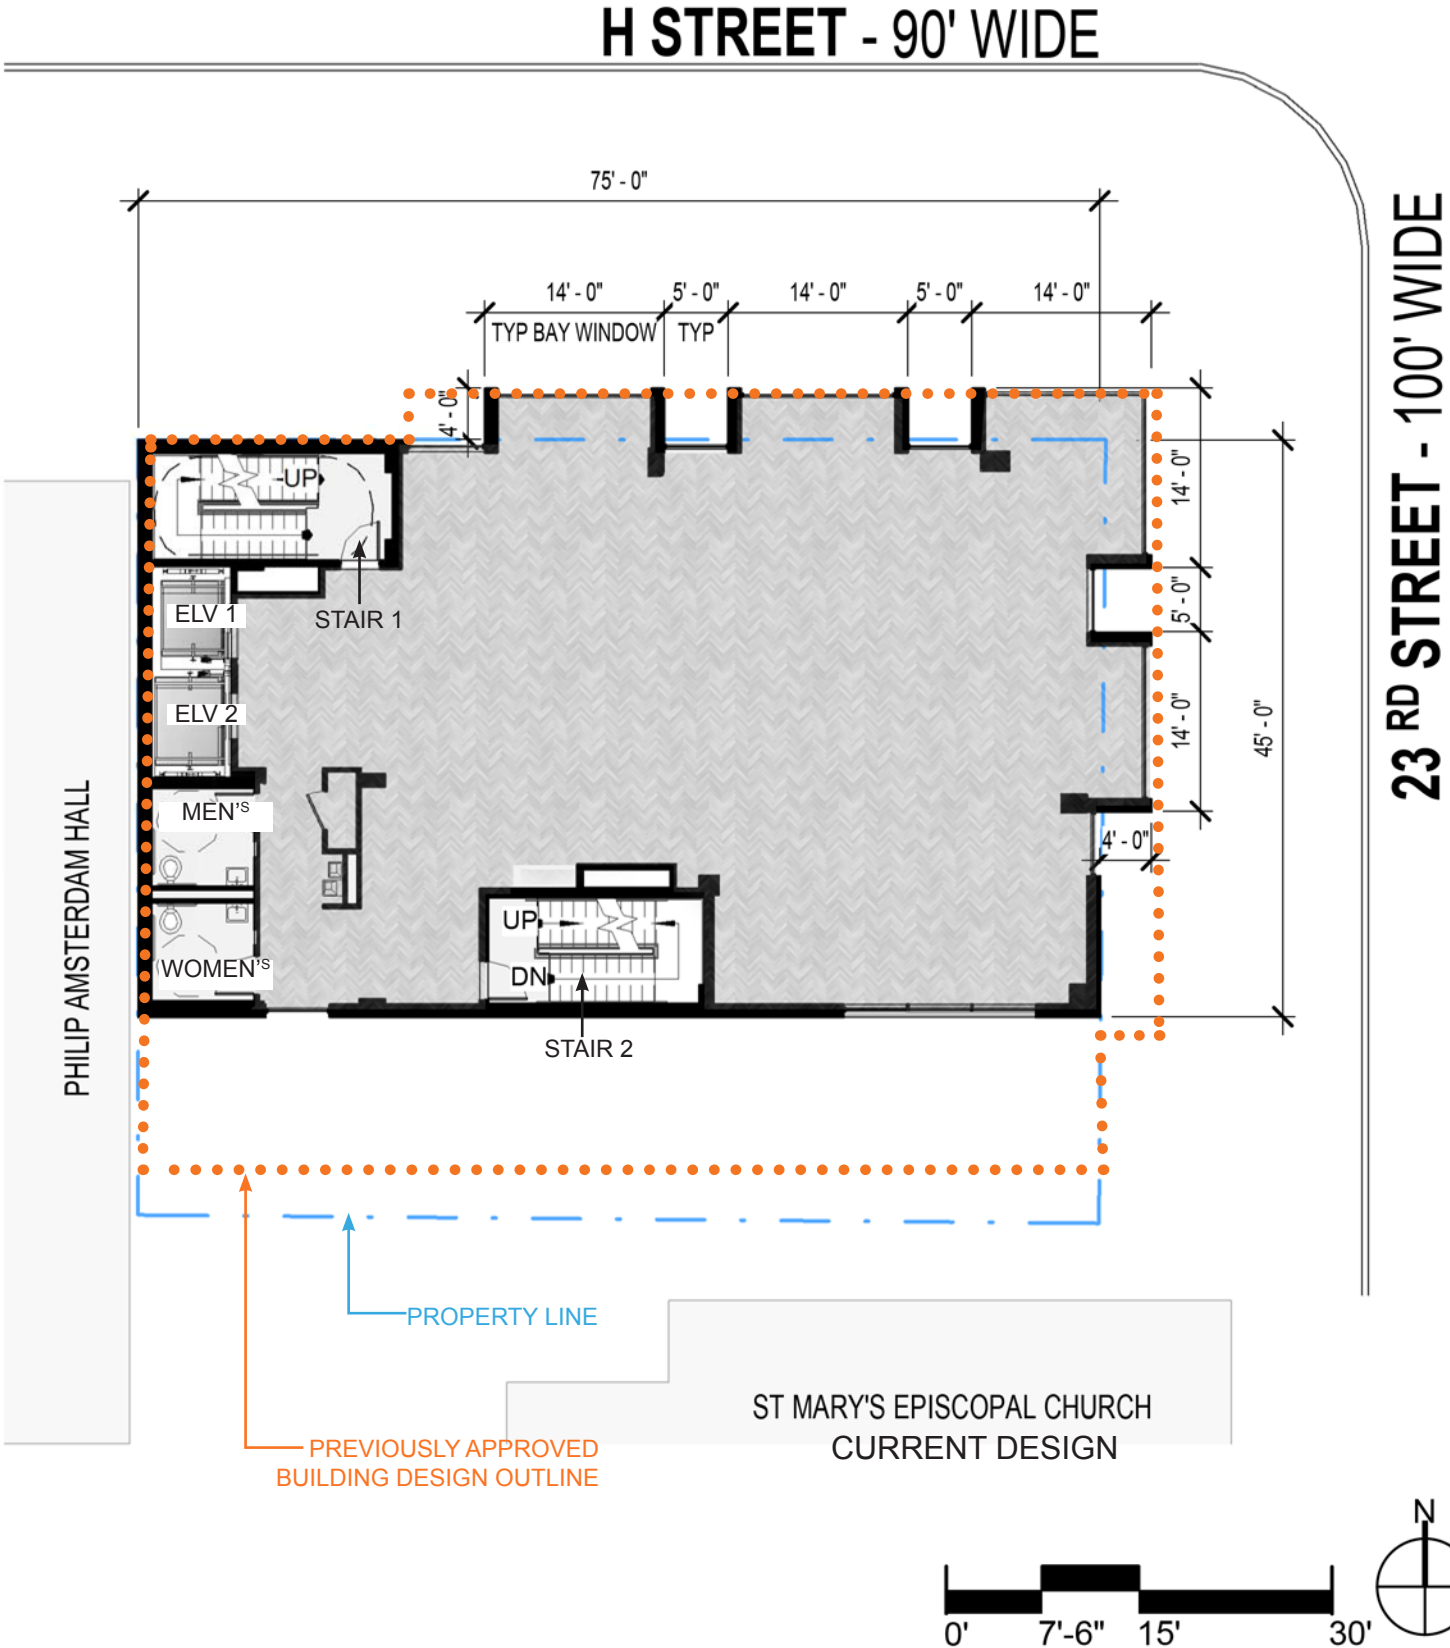


A-09
REPRESENTATIVE OF DESIGN INTENT ONLY. IT IS NOT A PHOTO REALISTIC REPRESENTATION OF ACTUAL MATERIALS PROPOSED AND AS SUCH SHOULD BE CONSIDERED PRELIMINARY AT ALL STAGES.

PLAN - ROOF FLOOR

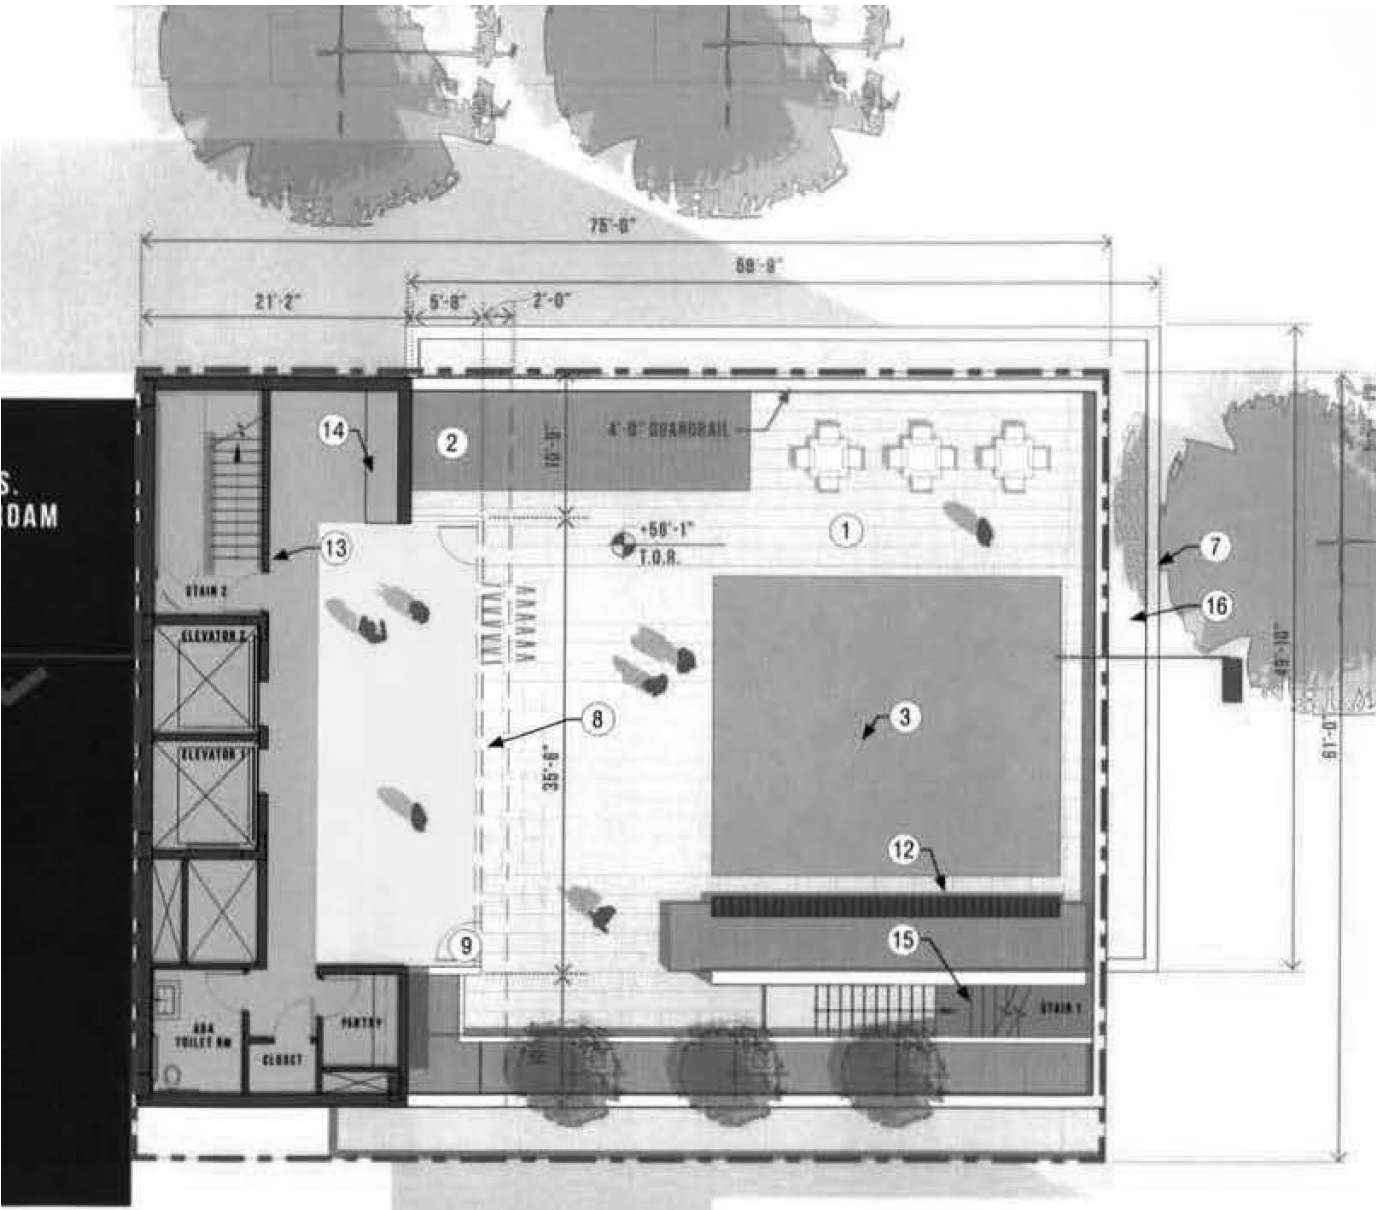


PREVIOUS DESIGN

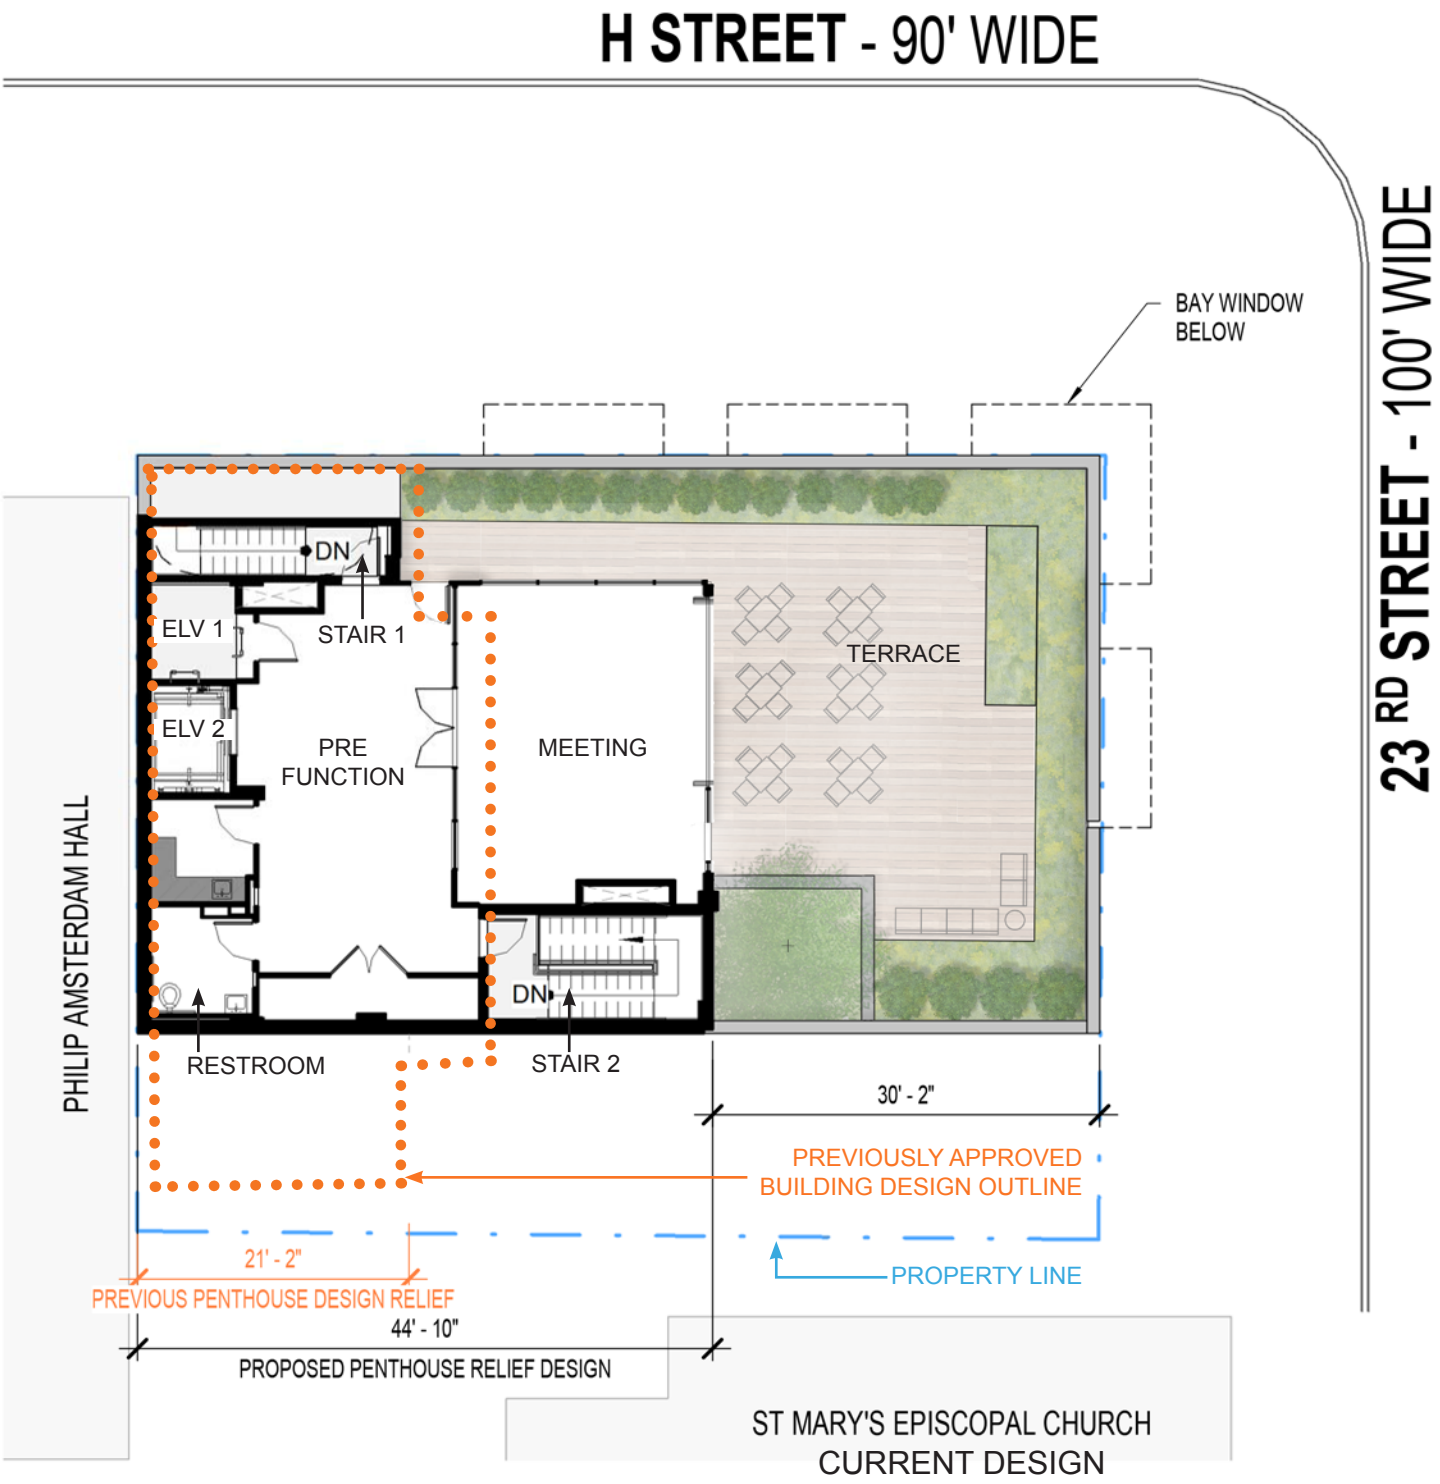


A-010
REPRESENTATIVE OF DESIGN INTENT ONLY. IT IS NOT A PHOTO REALISTIC REPRESENTATION OF ACTUAL MATERIALS PROPOSED AND AS SUCH SHOULD BE CONSIDERED PRELIMINARY AT ALL STAGES.

PLAN - PENTHOUSE

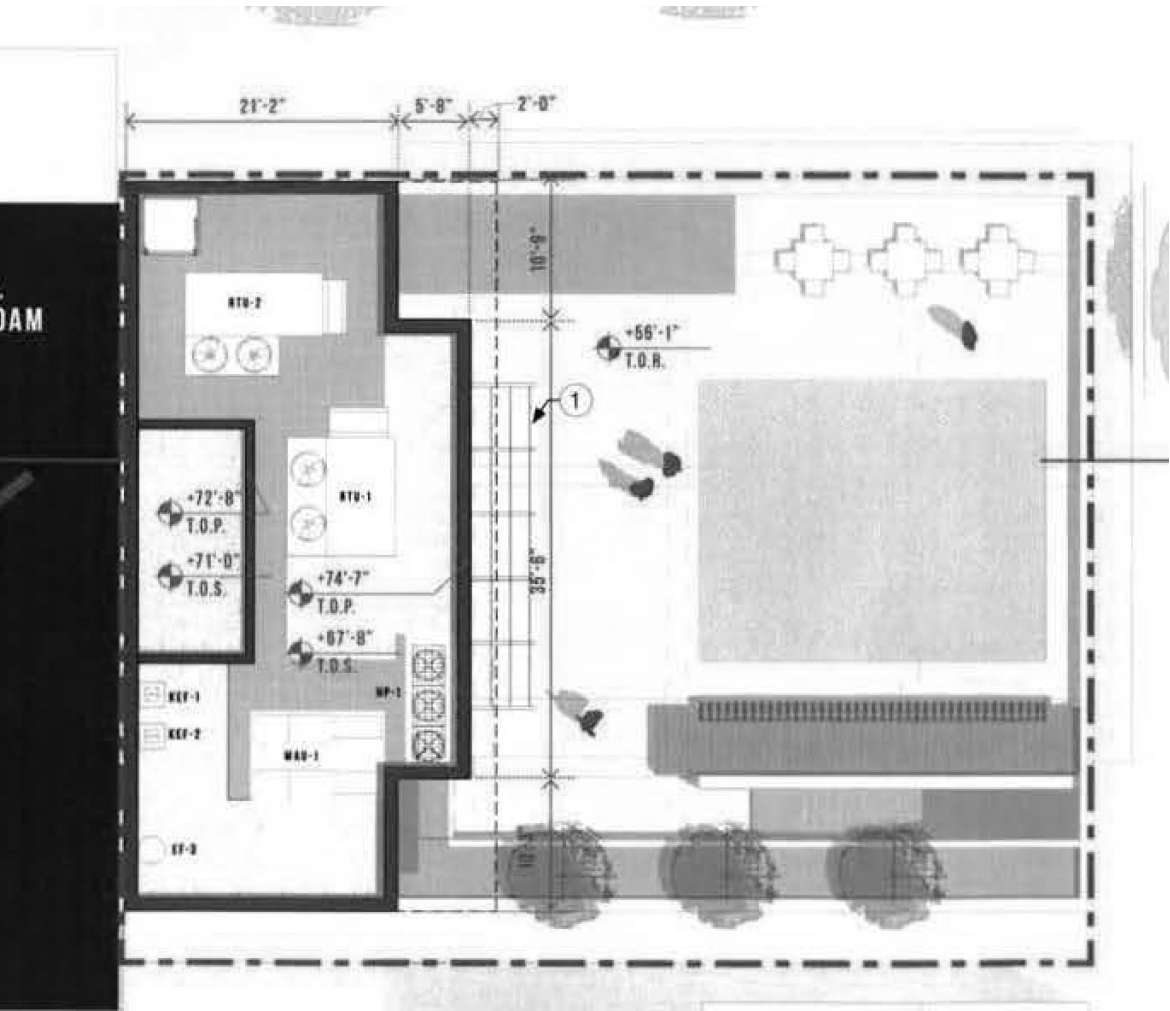

PREVIOUS DESIGN

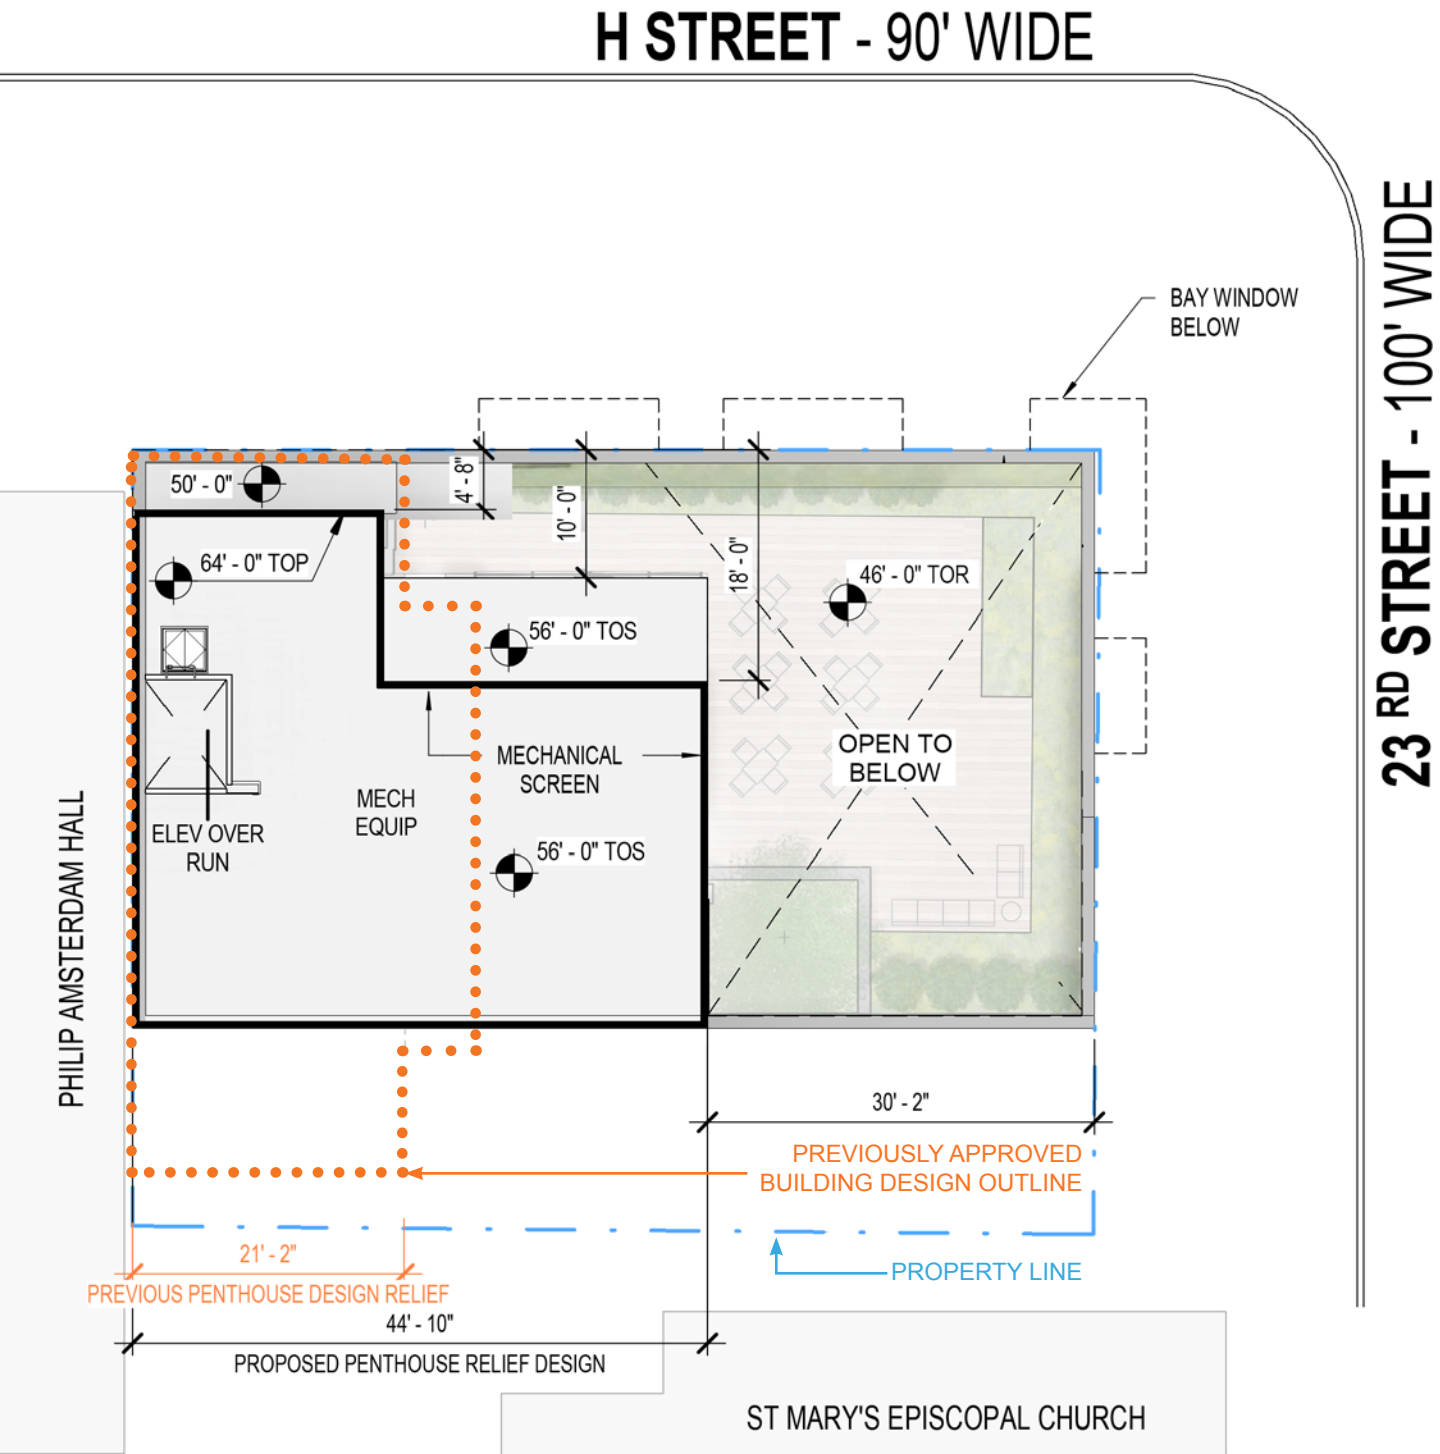

CURRENT DESIGN

A-011
REPRESENTATIVE OF DESIGN INTENT ONLY. IT IS NOT A PHOTO REALISTIC REPRESENTATION OF ACTUAL MATERIALS PROPOSED AND AS SUCH SHOULD BE CONSIDERED PRELIMINARY AT ALL STAGES.

