


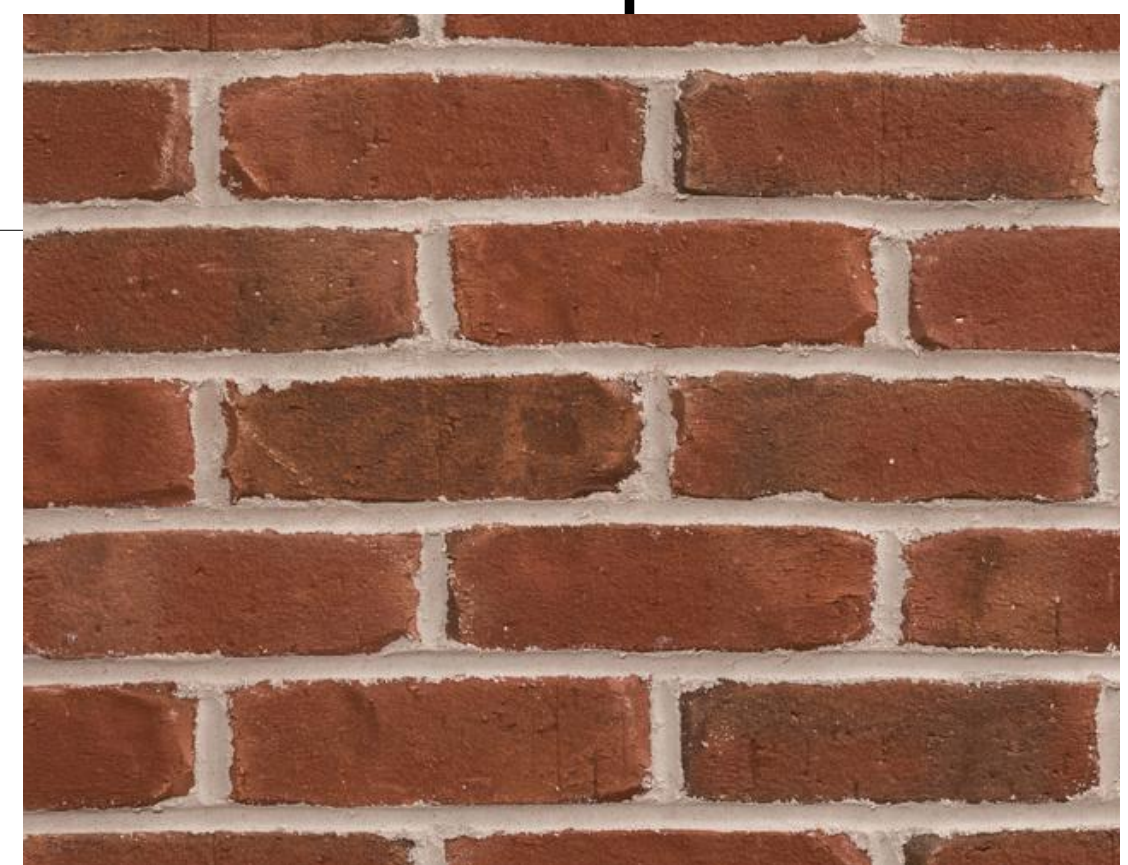

Current - Alternate to Two-Tone Scheme




2 **BUILDING 3 - SOUTH**
1/8" = 1'-0"



1 **BUILDING 4 - NORTH**
1/8" = 1'-0"

WATKINS ALLEY

**1309 E STREET, SE
WASHINGTON DC 20003**

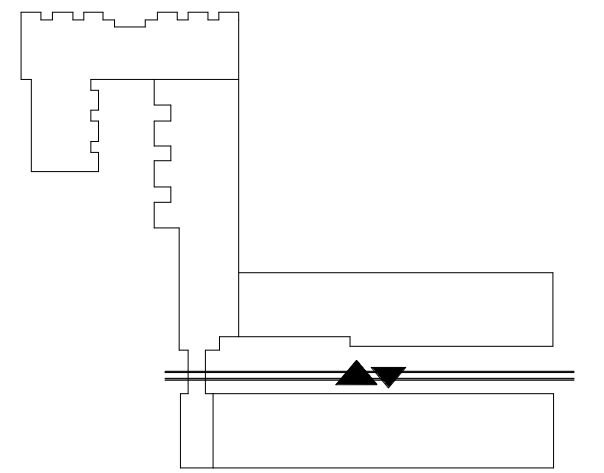

OWNER

1309 E STREET LLC
1015 7TH ST NW, SUITE 300,
DC, 20001
(240) 731-0017
6428 79th Street, Suite 100
Cabin John, MD 20818
(202) 664-2009

ISSUE	DESCRIPTION	DATE

PROJECT NUMBER **16014**
SHEET ISSUE DATE **04/18/18**

SHEET TITLE
**BUILDING
ELEVATIONS - BLDG
3&4 COURTYARD**

P404