

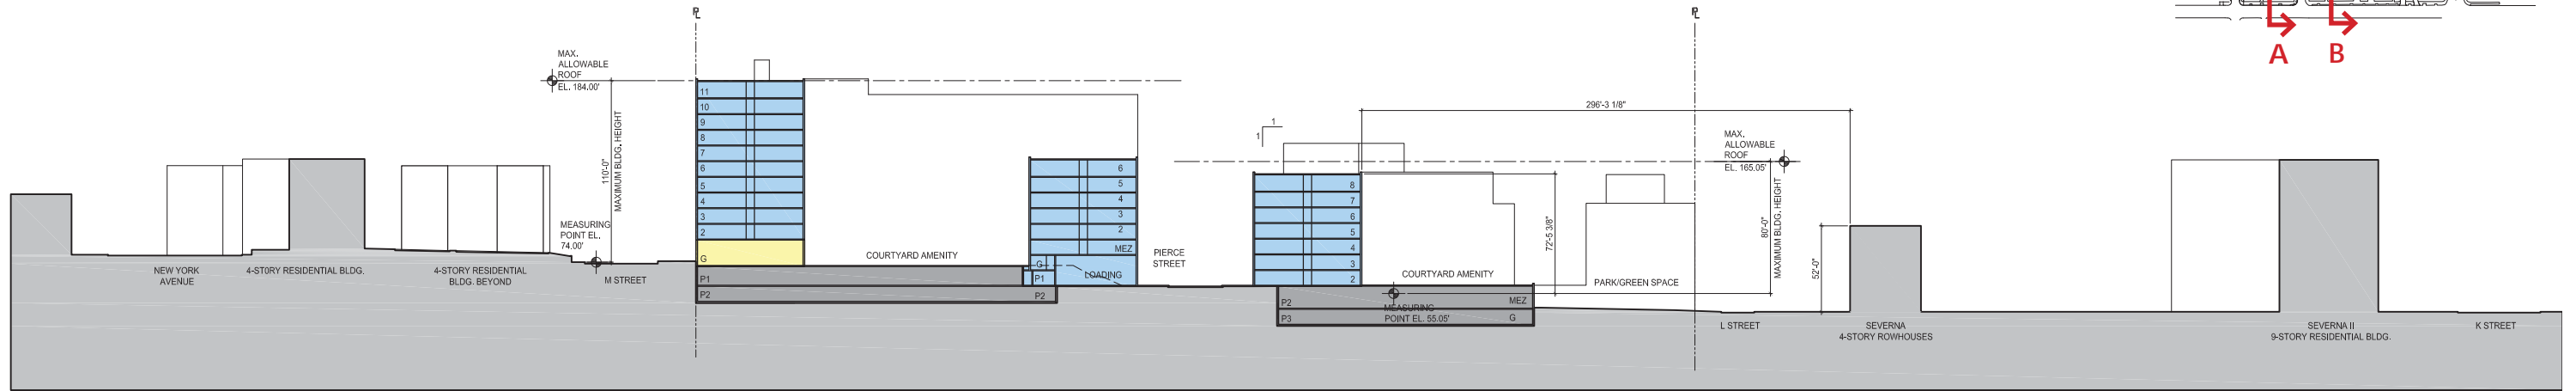



THIS SHEET INTENTIONALLY LEFT BLANK

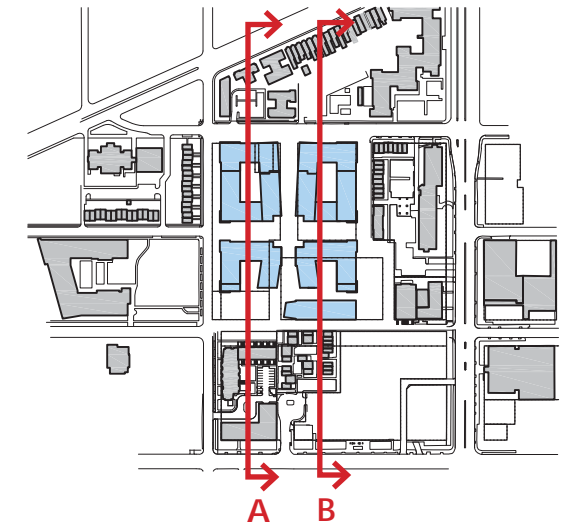

Site Section A


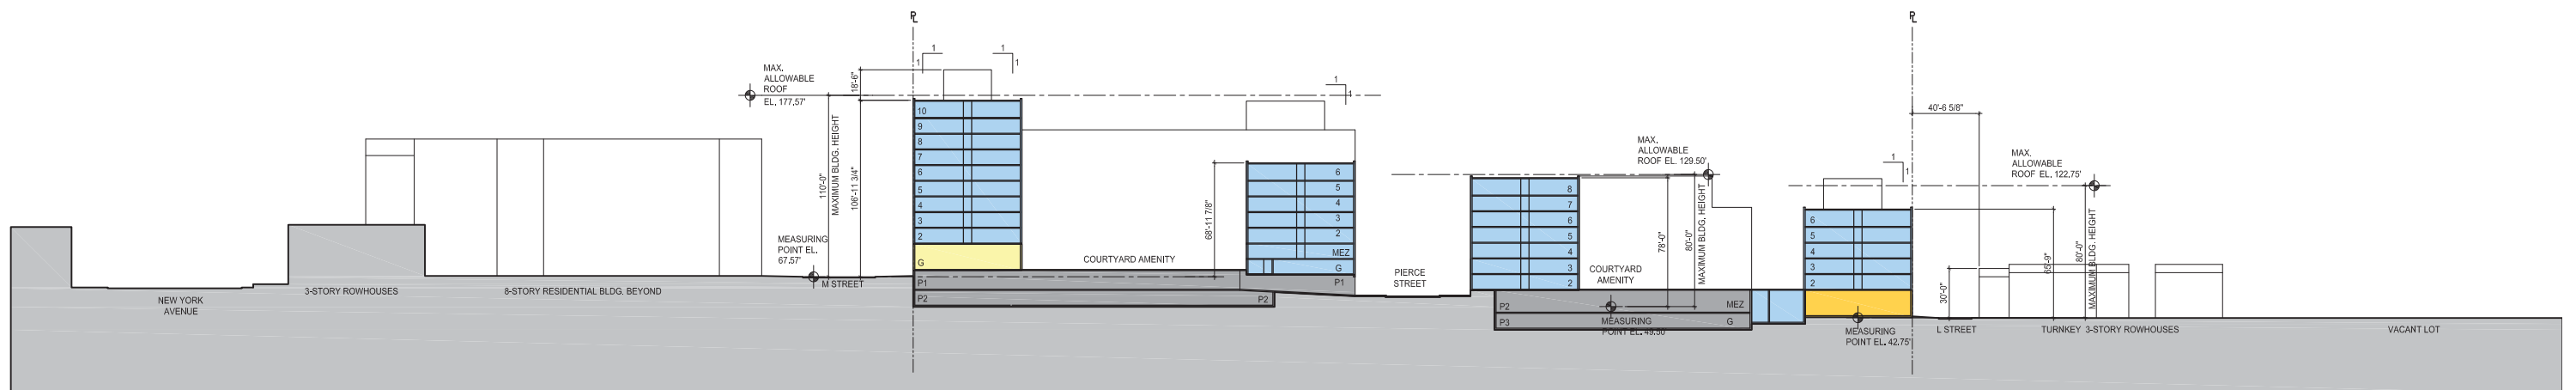


Site Section B

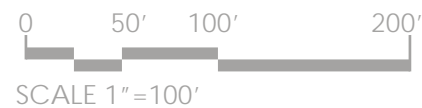

LEGEND

- RESIDENTIAL & COMMON / SERVICE SPACE
- RESIDENTIAL 2-STORY WALK UPS
- RETAIL
- RETAIL / PROFESSIONAL OFFICE
- COMMERCIAL / COMMUNITY / AMENITY
- PARKING - RESIDENTIAL
- PARKING - RETAIL / PROFESSIONAL OFFICE
- PARKING - COMMERCIAL / COMMUNITY / AMENITY

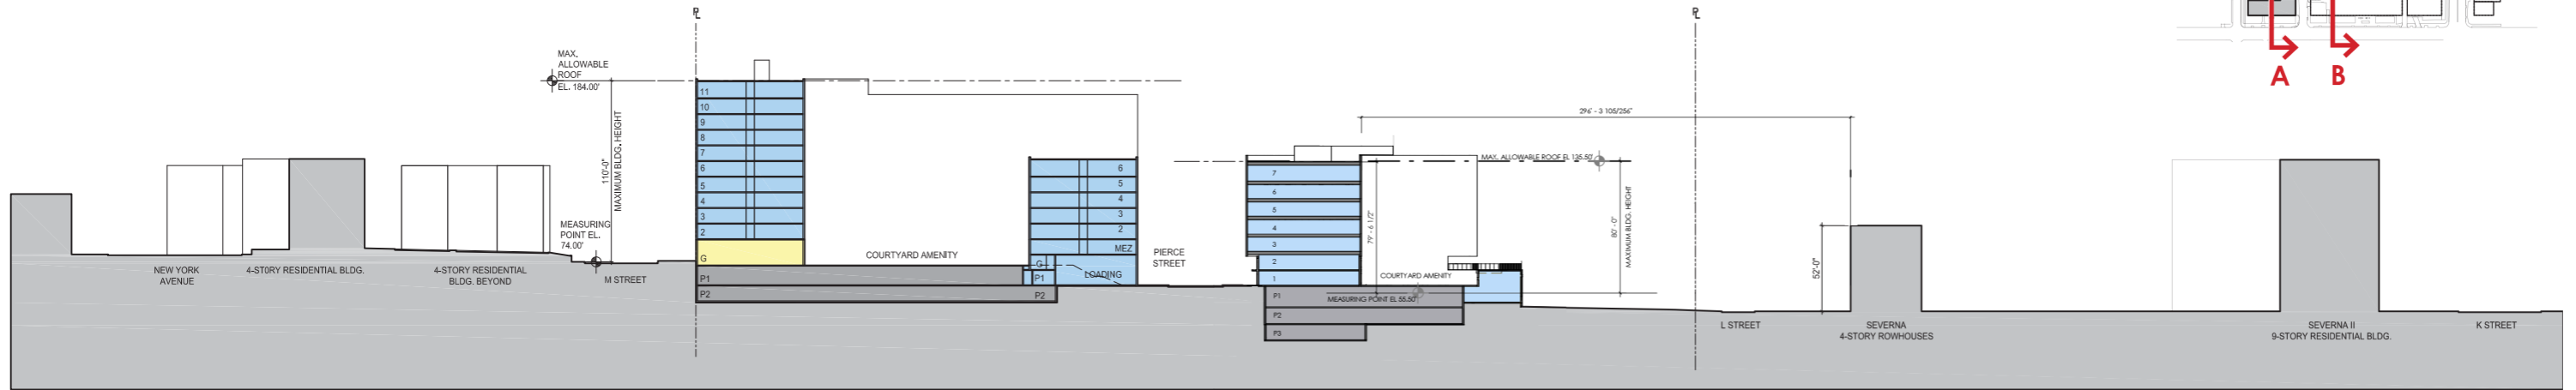
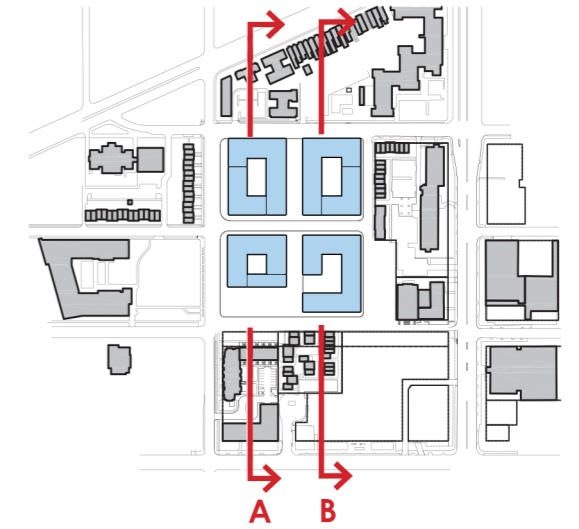


Site Section A




Site Section B

- LEGEND**
- RESIDENTIAL & COMMON / SERVICE SPACE
 - RESIDENTIAL 2-STORY WALK UPS
 - RETAIL
 - RETAIL / PROFESSIONAL OFFICE
 - PARKING - RESIDENTIAL
 - PARKING - RETAIL / PROFESSIONAL OFFICE
 - PARKING - COMMERCIAL / COMMUNITY / AMENITY

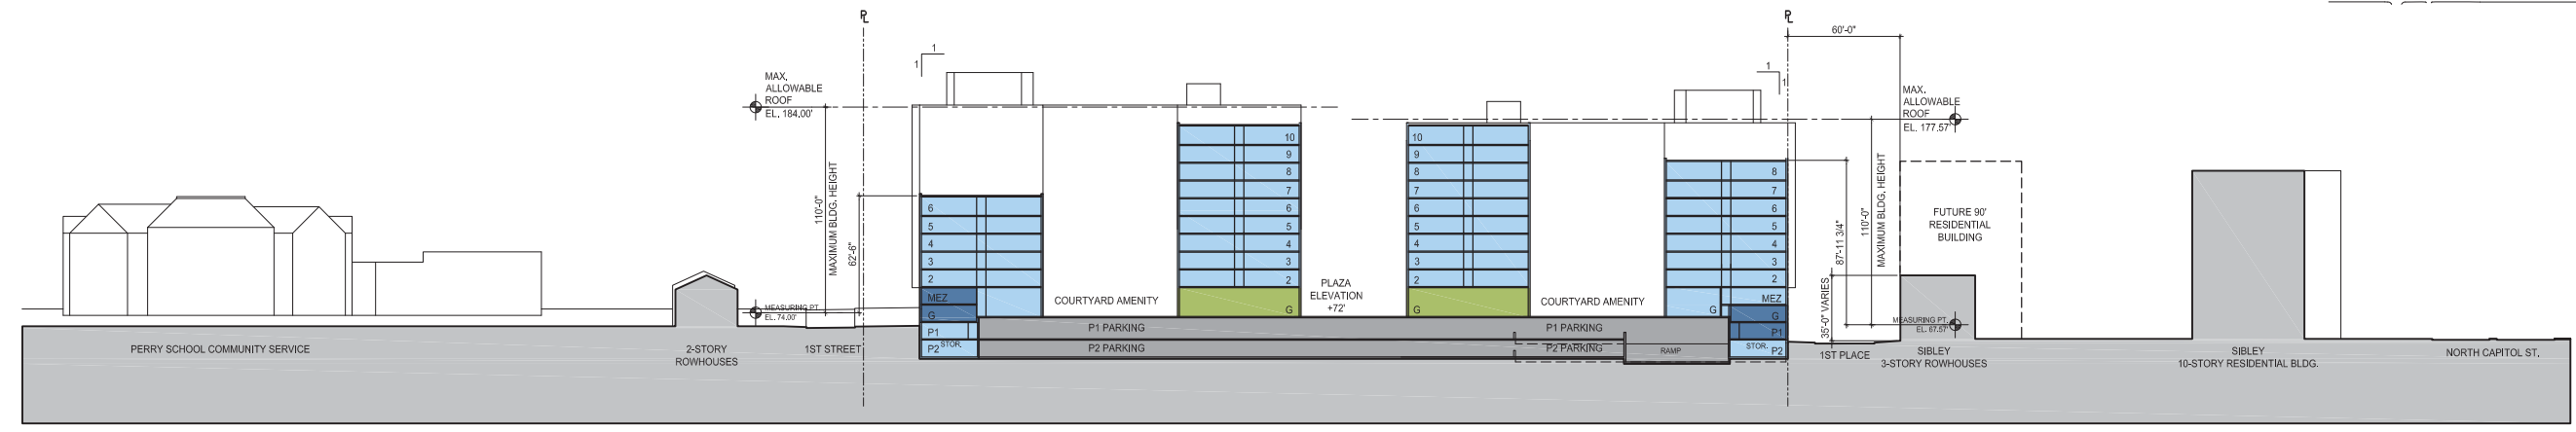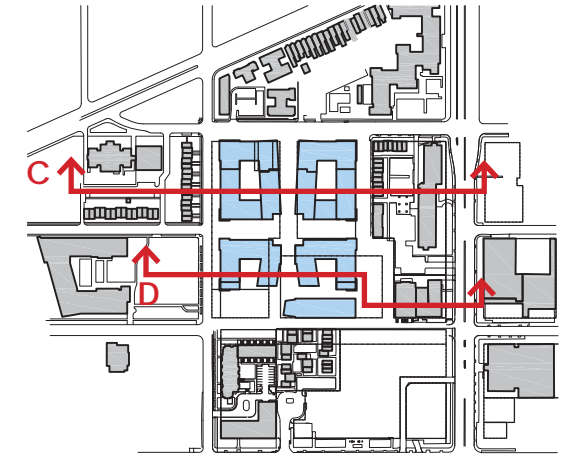




Site Section C

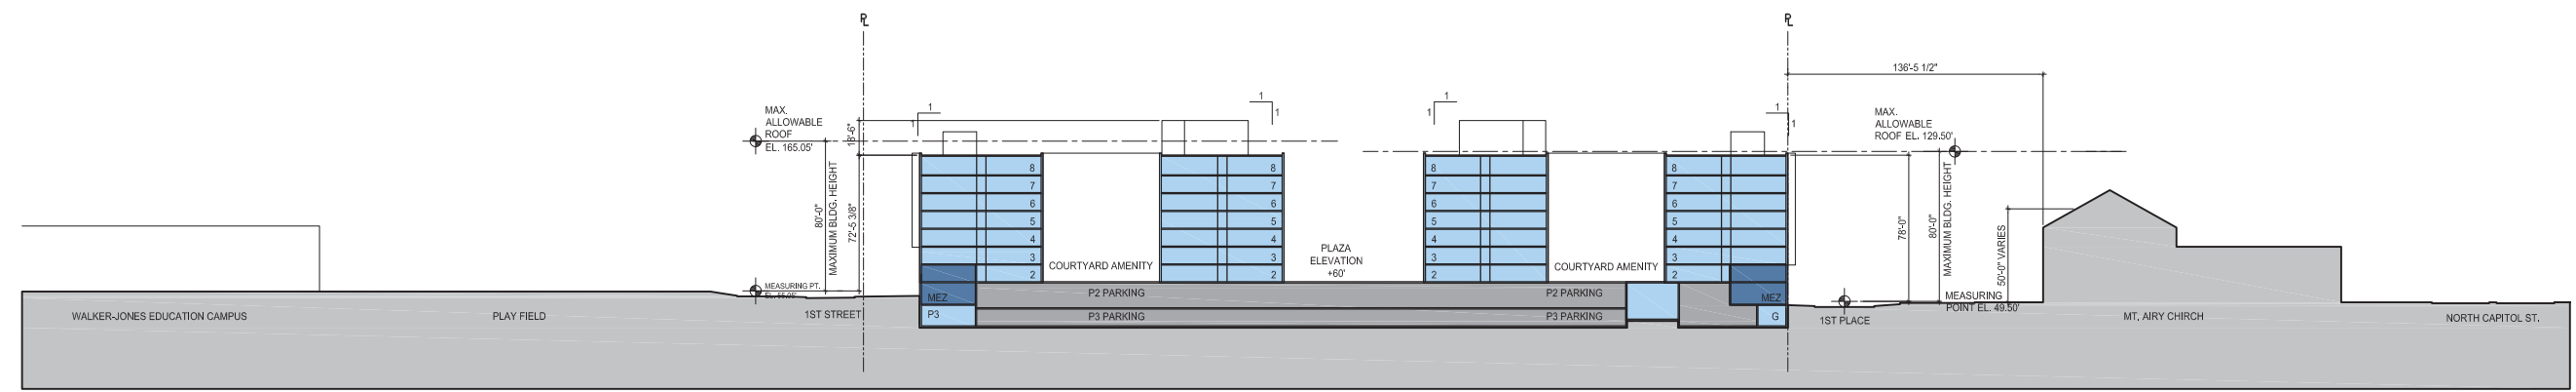


Site Section D

- LEGEND
- RESIDENTIAL & COMMON / SERVICE SPACE
 - RESIDENTIAL 2-STORY WALK UPS
 - RETAIL
 - RETAIL / PROFESSIONAL OFFICE
 - COMMERCIAL / COMMUNITY / AMENITY
 - PARKING - RESIDENTIAL
 - PARKING - RETAIL / PROFESSIONAL OFFICE
 - PARKING - COMMERCIAL / COMMUNITY / AMENITY

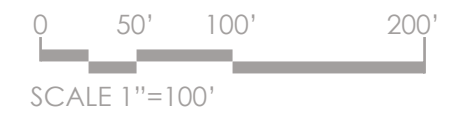

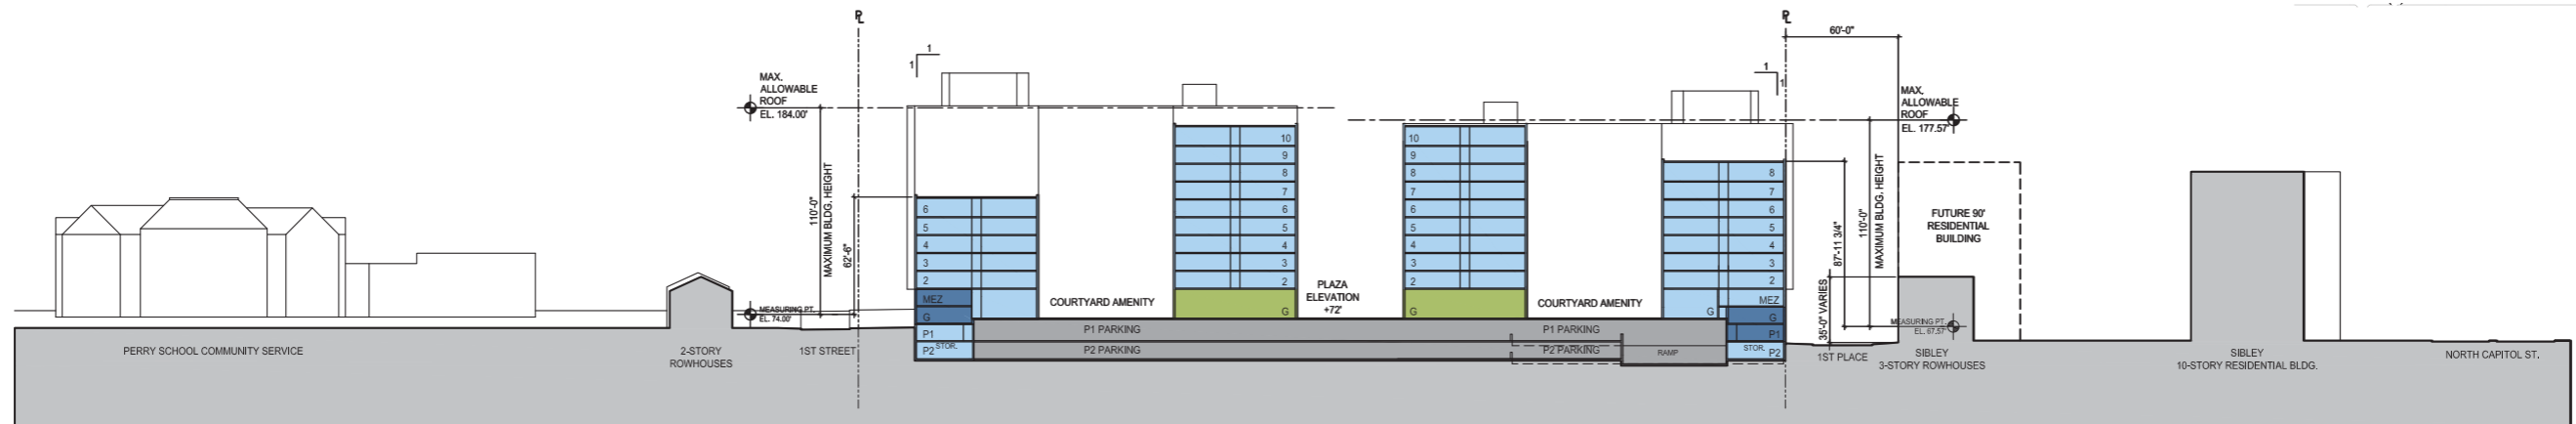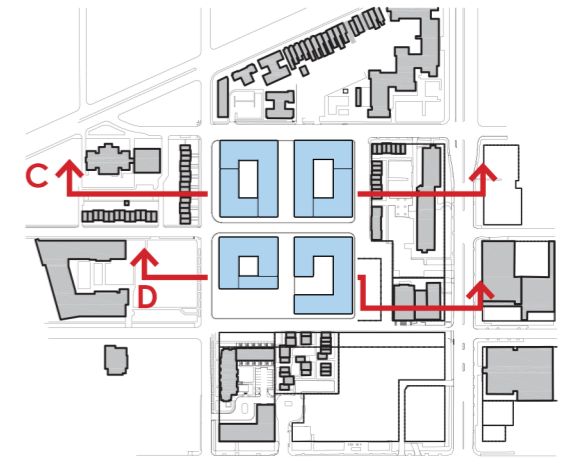


Site Section C

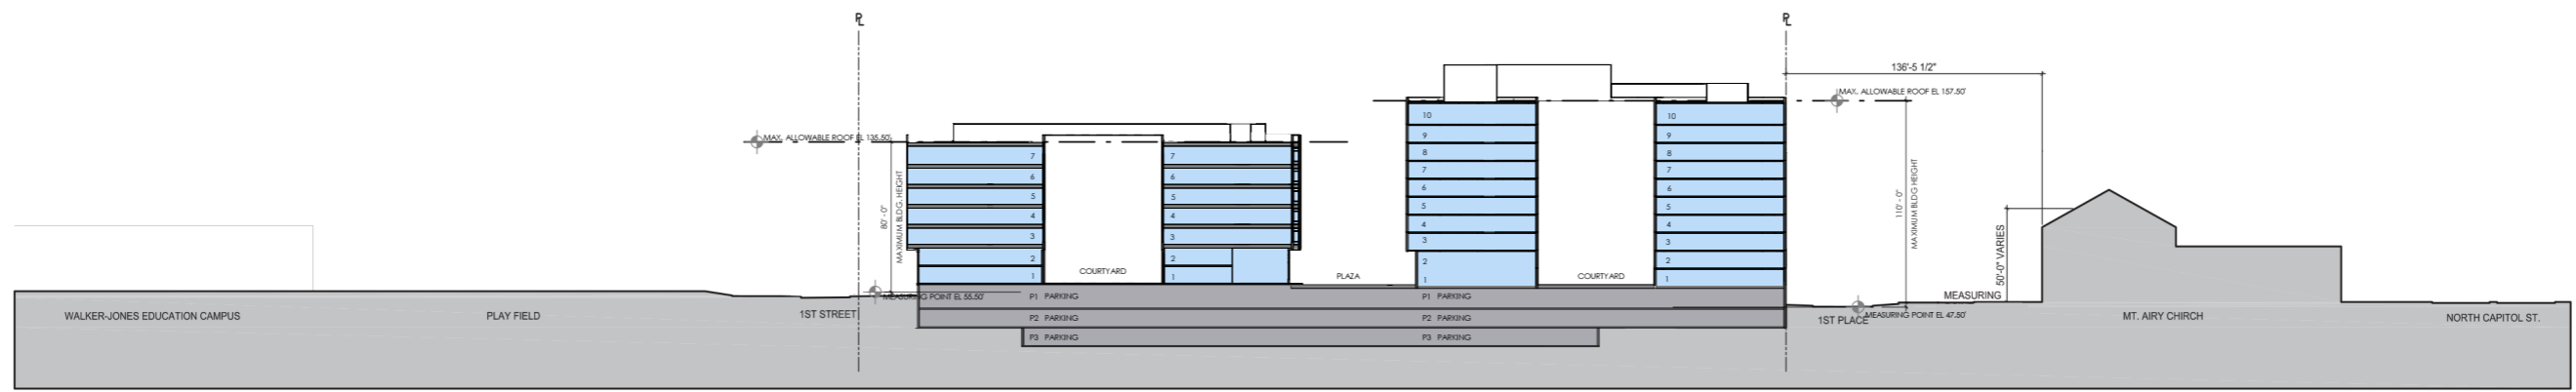

Site Section D

- LEGEND
- RESIDENTIAL & COMMON / SERVICE SPACE
 - RESIDENTIAL 2-STORY WALK UPS
 - RETAIL
 - RETAIL / PROFESSIONAL OFFICE
 - PARKING - RESIDENTIAL
 - PARKING - RETAIL / PROFESSIONAL OFFICE
 - PARKING - COMMERCIAL / COMMUNITY / AMENITY

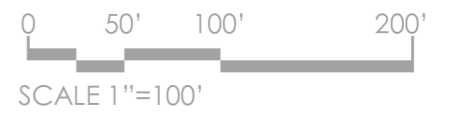



Note: The building massing is shown for illustrative purposes. The design of the buildings will be subject to a future second stage planned unit development design review and approval.