

# STREET CLOSING & STREET DEDICATION SQUARE 620

PURSUANT TO EMERGENCY ACT 21-506, EFFECTIVE OCTOBER 19, 2016 AND EXPIRES ON JANUARY 17, 2017 AND PURSUANT TO BILL 21-672, D.C. LAW EFFECTIVE \_\_\_\_\_ THE STREETS SHOWN THUS: ||||| ARE CLOSED, AND TITLE VESTS AS SHOWN UPON THIS PLAT. SUBJECT TO AN EASEMENT TO D.C. WATER OVER THE ENTIRETY, RECORDED AS INSTRUMENT NUMBER 2016032298 ON APRIL 01, 2016, AT THE RECORDER OF DEEDS, D.C.

THE LAND SHOWN THUS: XXXX IS DEDICATED FOR A PUBLIC STREET. THE DEDICATION OF THE STREET WILL OCCUR UPON OFFICIAL CERTIFICATION OF ACCEPTANCE BY DDOT.

OFFICE OF THE SURVEYOR, D.C.

*October 31*, 2016

I CERTIFY THAT THIS PLAT IS CORRECT AND IS RECORDED.


*Roland F. Priest Jr.*  
SURVEYOR, D.C.

M STREET, N.W.

1st STREET, N.W.

1st PLACE, N.W.

NORTH CAPITOL STREET, N.W.

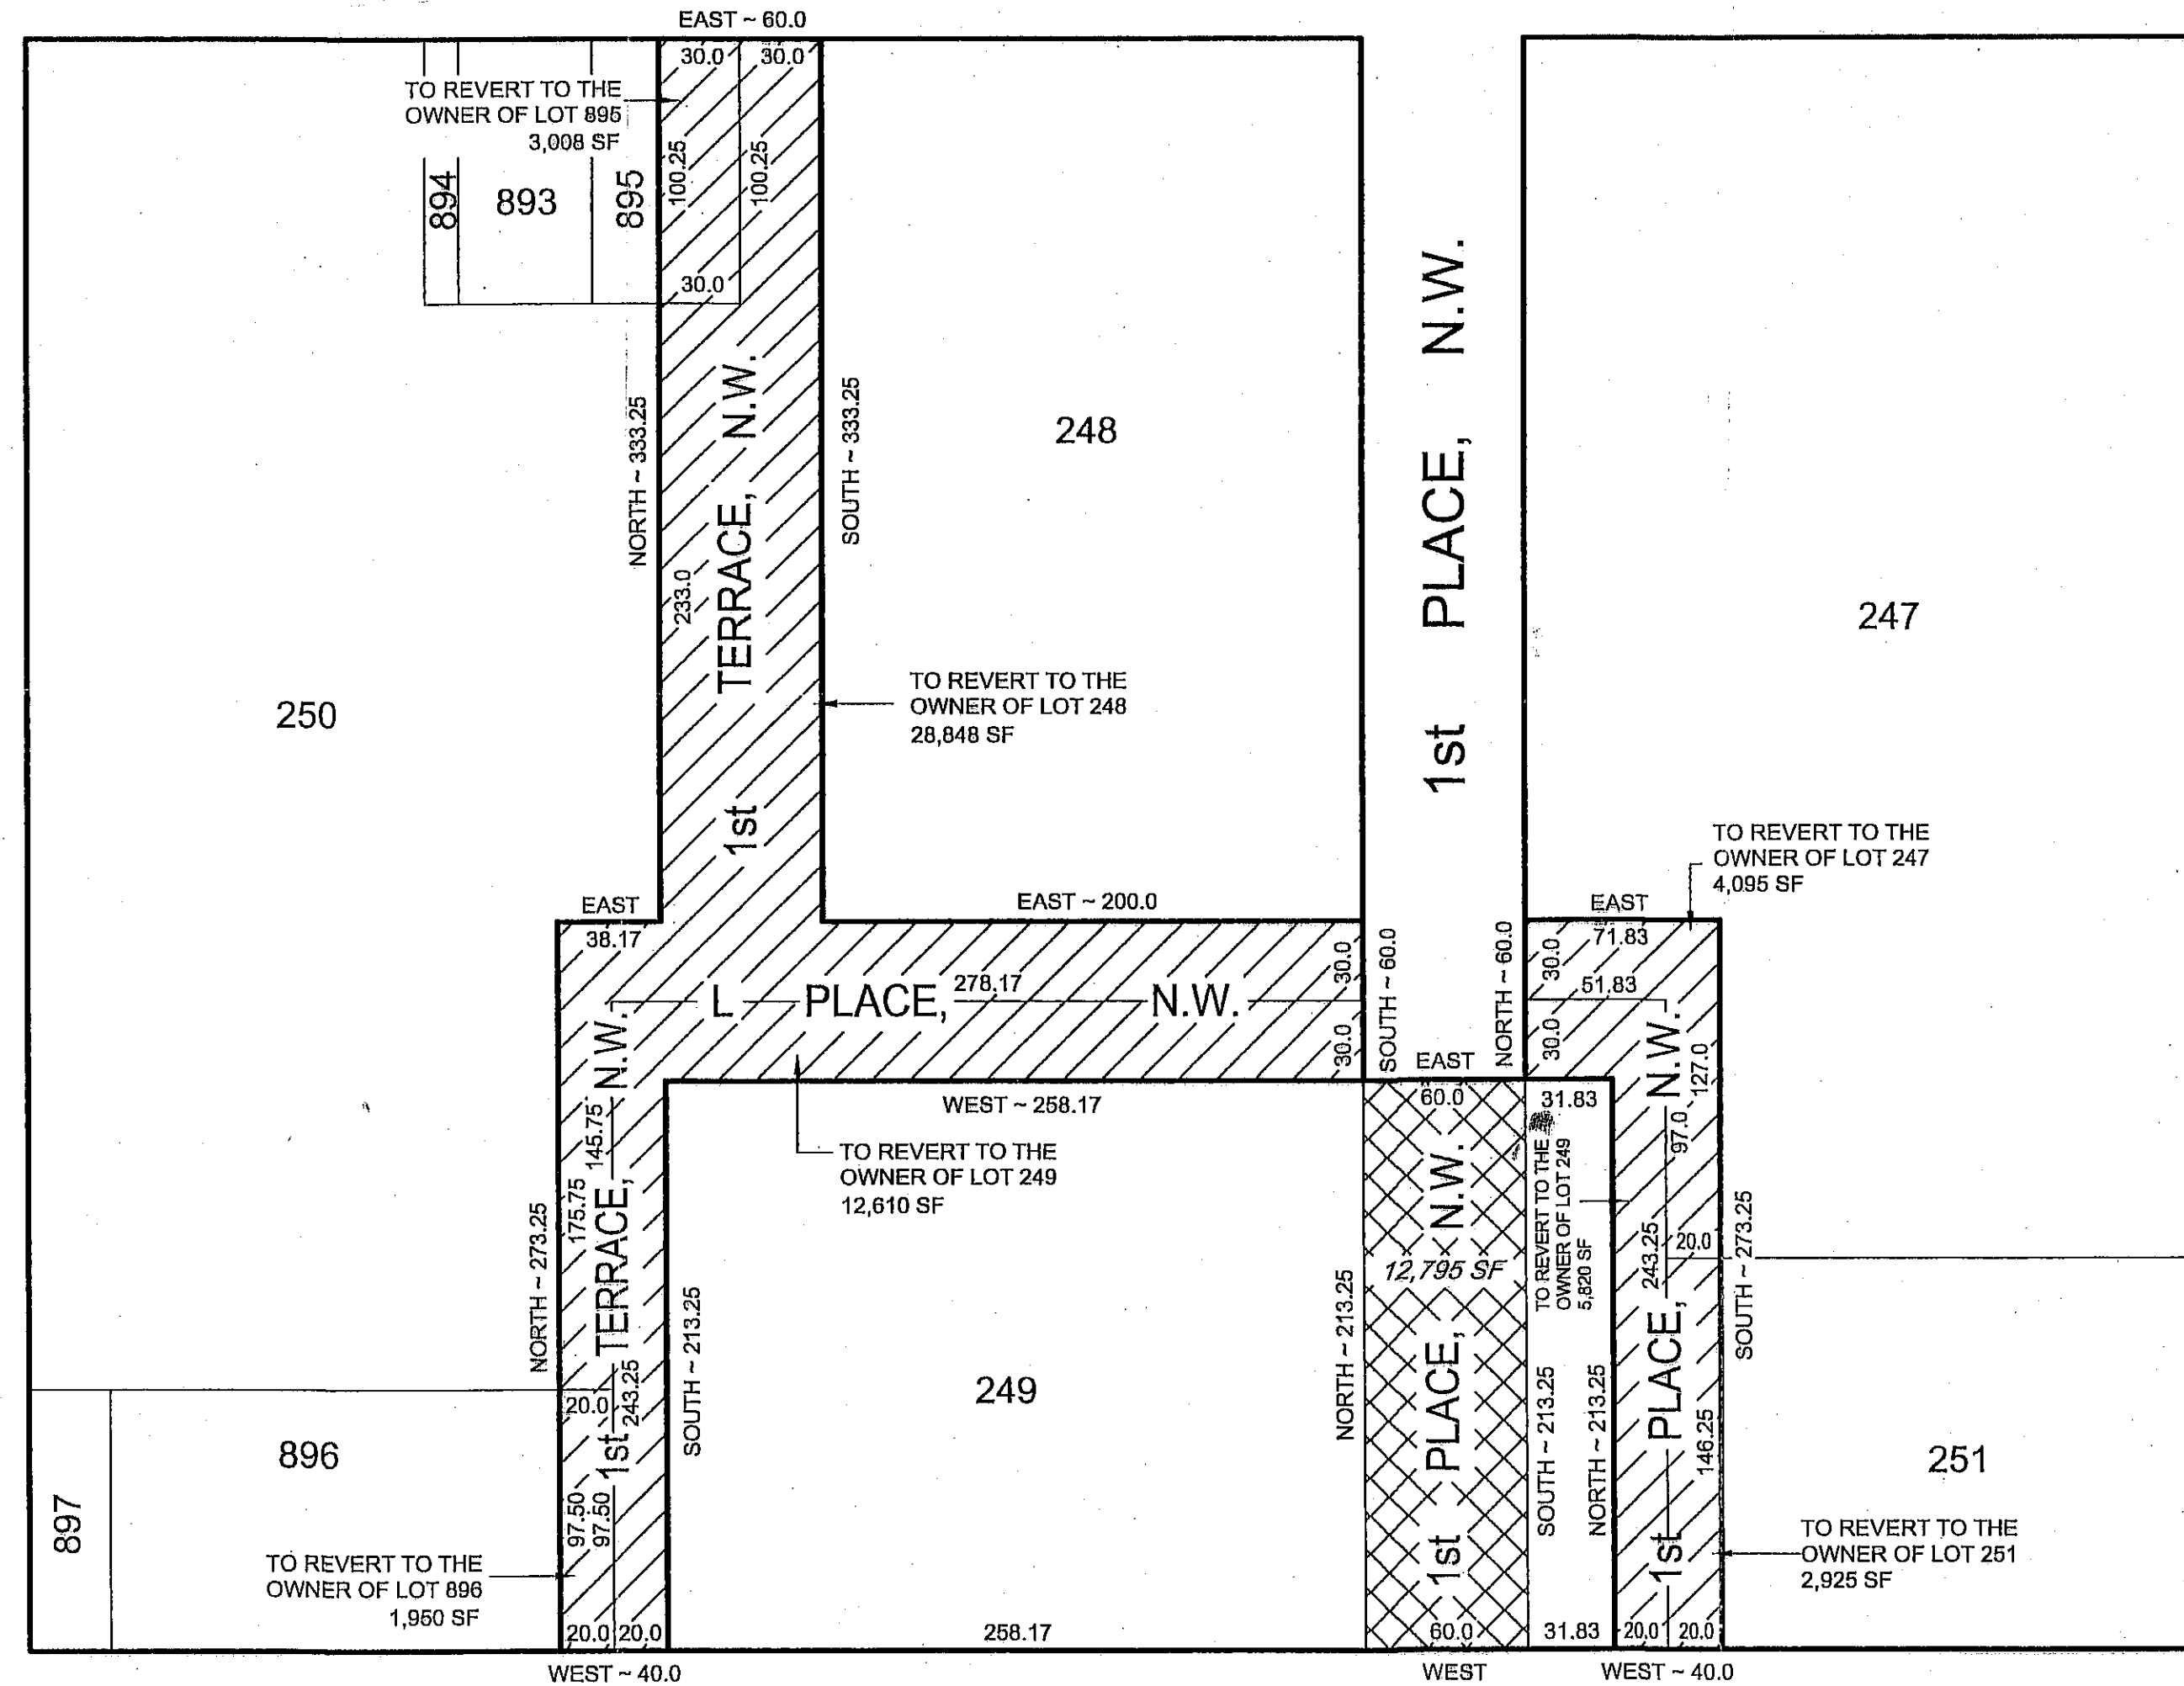

L STREET, N.W.

SURVEYOR'S OFFICE, D.C.

Made for: HOLLAND & KNIGHT / L. BATTIES  
 Drawn by: L.E.S. Checked by: *ADL*  
 Record and computations by: *SM*  
 Recorded at: 11:40 AM on OCTOBER 31, 2016  
 Recorded in Book 211 Page 173 SR-15-07832  
 Scale: 1 inch = 60 feet File No. 15-54214

AN ACT  
**D.C. ACT 21-507**

IN THE COUNCIL OF THE DISTRICT OF COLUMBIA

**OCTOBER 19, 2016**

To order the closing of First Terrace, N.W., between L Street, N.W., and M Street, N.W.; L Place, N.W., between First Terrace N.W., and First Place, N.W.; and First Place N.W., between L Street, N.W., and L Place, N.W., adjacent to Lots 247, 248, 249, 250, 251, 895, and 896 in Square 620; to accept the dedication and designation of First Place, N.W., extending approximately 214 feet north from L Street, N.W., for public street purposes; to authorize the improvement of the dedicated land for street purposes; to authorize modifications to the permanent system of highways in the District of Columbia; to designate the dedicated street as First Place, N.W., in Ward 6, and to authorize the disposition of District-owned real property in Square 620, Lots 894 and 895.

BE IT ENACTED BY THE COUNCIL OF THE DISTRICT OF COLUMBIA, That this act may be cited as the “Omnibus Sursum Corda Development Act of 2016”.

Sec. 2. Pursuant to section 404 of the District of Columbia Home Rule Act, approved December 24, 1973 (87 Stat. 813, D.C. Official Code § 1-204.04), and consistent with the Street and Alley Closing and Acquisition Procedures Act of 1982, effective March 10, 1983 (D.C. Law 4-201; D.C. Official Code § 9-201.01 *et seq.*) (“Act”), the Council finds that the public streets adjacent to Lots 247, 248, 249, 250, 251, 895, and 896 in Square 620, as shown by the hatchmarks on the Surveyor’s plat in S.O 15-54214, are unnecessary for street purposes and orders them closed with title to the land to vest as shown on the Surveyor’s plat.

Sec. 3. (a) Pursuant to sections 302(3) of the Act (D.C. Official Code §§ 9-203.02(3)), and notwithstanding the requirements set forth in sections 303 and 304 of the Act (D.C. Official Code §§ 9-203.03 and 9-203.04), the Council accepts the dedication of the street adjacent to Square 620, as shown on the Surveyor's plats filed under S.O. 15-54214.

(b) Pursuant to section 401 of the Act (D.C. Official Code § 9-204.01), and notwithstanding section 402 of the Act (D.C. Official Code § 9-204.02), the street created by the dedication of land in subsection (a) of this section shall be designated “First Place, N.W.”.

(c) The approval of the Council of the closing in section 2, the dedication in subsection (a) of this section, and the designation in subsection (b) of this section, are contingent upon the satisfaction of all the conditions set forth in the official file, S.O. 15-54214, prior to the recordation of the plat by the Surveyor.

**ENROLLED ORIGINAL**

Sec. 4. (a) The properties known for tax and assessment purposes as Lots 894 and 895 in Square 620 ("Property") are no longer required for public purposes because the properties' condition cannot viably accommodate a District agency use or other public use.

(b) The Property is comprised of 3,767 square feet of unimproved land that is situated on a 6.7-acre site that is planned to be redeveloped into approximately 1,131 new residential dwelling units. Of these new units, 199 will be set aside as affordable with a blended affordability limit of 60% of Area Median Income, and 136 of these affordable units will be reserved for the current residents of the site.

(c) Notwithstanding An Act Authorizing the sale of certain real estate in the District of Columbia no longer required for public purposes, approved August 5, 1939 (53 Stat. 1211; D.C. Official Code § 10-801 *et seq.*), the Mayor is authorized to dispose of the Property; provided, that an order related to a Planned Unit Development for Lots 248, 249, 250, 893, 894, and 895 in Square 620, be approved by the Zoning Commission.

**Sec. 5. Transmittal.**

The Council shall transmit a copy of this act, upon its effective date, to the Office of the Surveyor and the Office of the Recorder of Deeds.

**Sec. 6. Fiscal impact statement.**


The Council adopts the fiscal impact statement in the committee report as the fiscal impact statement required by section 4a of the General Legislative Procedures Act of 1975, approved October 16, 2006 (120 Stat. 2038; D.C. Official Code § 1-301.47a).

**Sec. 7. Effective date.**

This act shall take effect following approval by the Mayor (or in the event of veto by the Mayor, action by the Council to override the veto), a 30-day period of congressional review as provided in section 602(c)(1) of the District of Columbia Home Rule Act, approved December

ENROLLED ORIGINAL

24, 1973 (87 Stat. 813; D.C. Official Code § 1-206.02(c)(1)), and publication in the District of Columbia Register.

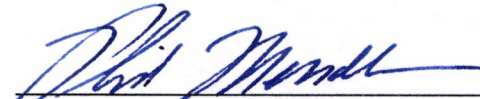

---

Chairman  
Council of the District of Columbia



---

Mayor  
District of Columbia  
APPROVED  
October 19, 2016



COUNCIL OF THE DISTRICT OF COLUMBIA  
WASHINGTON, D.C. 20004

Docket No. **B21-672**

ITEM ON CONSENT CALENDAR

ACTION & DATE

**ADOPTED FIRST READING, 07/12/2016**

VOICE VOTE

RECORDED VOTE ON REQUEST

**APPROVED**

ABSENT

ROLL CALL VOTE - Result

Councilmember	Aye	Nay	NV	AB	Councilmember	Aye	Nay	NV	AB	Councilmember	Aye	Nay	NV	AB
Chmn. Mendelson	X				Evans	X				Orange	X			
Alexander	X				Grosso	X				Silverman	X			
Allen	X				May	X				Todd	X			
Bonds	X				McDuffie	X								
Cheh	X				Nadeau	X								
X - Indicate Vote					AB - Absent					NV - Present, Not Voting				

CERTIFICATION RECORD

Secretary to the Council

10-13-16

Date

ITEM ON CONSENT CALENDAR

ACTION & DATE

**ADOPTED FINAL READING, 10/11/2016**

VOICE VOTE

RECORDED VOTE ON REQUEST

**APPROVED**

ABSENT

ROLL CALL VOTE - Result

Councilmember	Aye	Nay	NV	AB	Councilmember	Aye	Nay	NV	AB	Councilmember	Aye	Nay	NV	AB
Chmn. Mendelson	X				Evans	X				Silverman	X			
Alexander	X				Grosso	X				Todd	X			
Allen	X				May	X				White	X			
Bonds	X				McDuffie	X								
Cheh	X				Nadeau	X								
X - Indicate Vote					AB - Absent					NV - Present, Not Voting				

CERTIFICATION RECORD

Secretary to the Council

10-13-16

Date

ITEM ON CONSENT CALENDAR

ACTION & DATE

VOICE VOTE

RECORDED VOTE ON REQUEST

ABSENT

ROLL CALL VOTE - Result

Councilmember	Aye	Nay	NV	AB	Councilmember	Aye	Nay	NV	AB	Councilmember	Aye	Nay	NV	AB
Chmn. Mendelson					Evans					Silverman				
Alexander					Grosso					Todd				
Allen					May					White				
Bonds					McDuffie									
Cheh					Nadeau									
X - Indicate Vote					AB - Absent					NV - Present, Not Voting				

CERTIFICATION RECORD

Secretary to the Council

Date