





**A** BRICK MASONRY

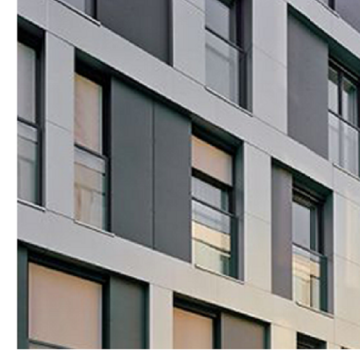


**B** ARCHITECTURAL RAINSCREEN PANEL SYSTEM



**C** METAL PANEL

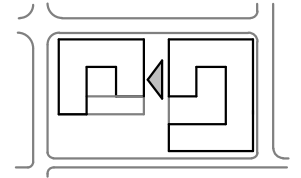

PRECEDENTS

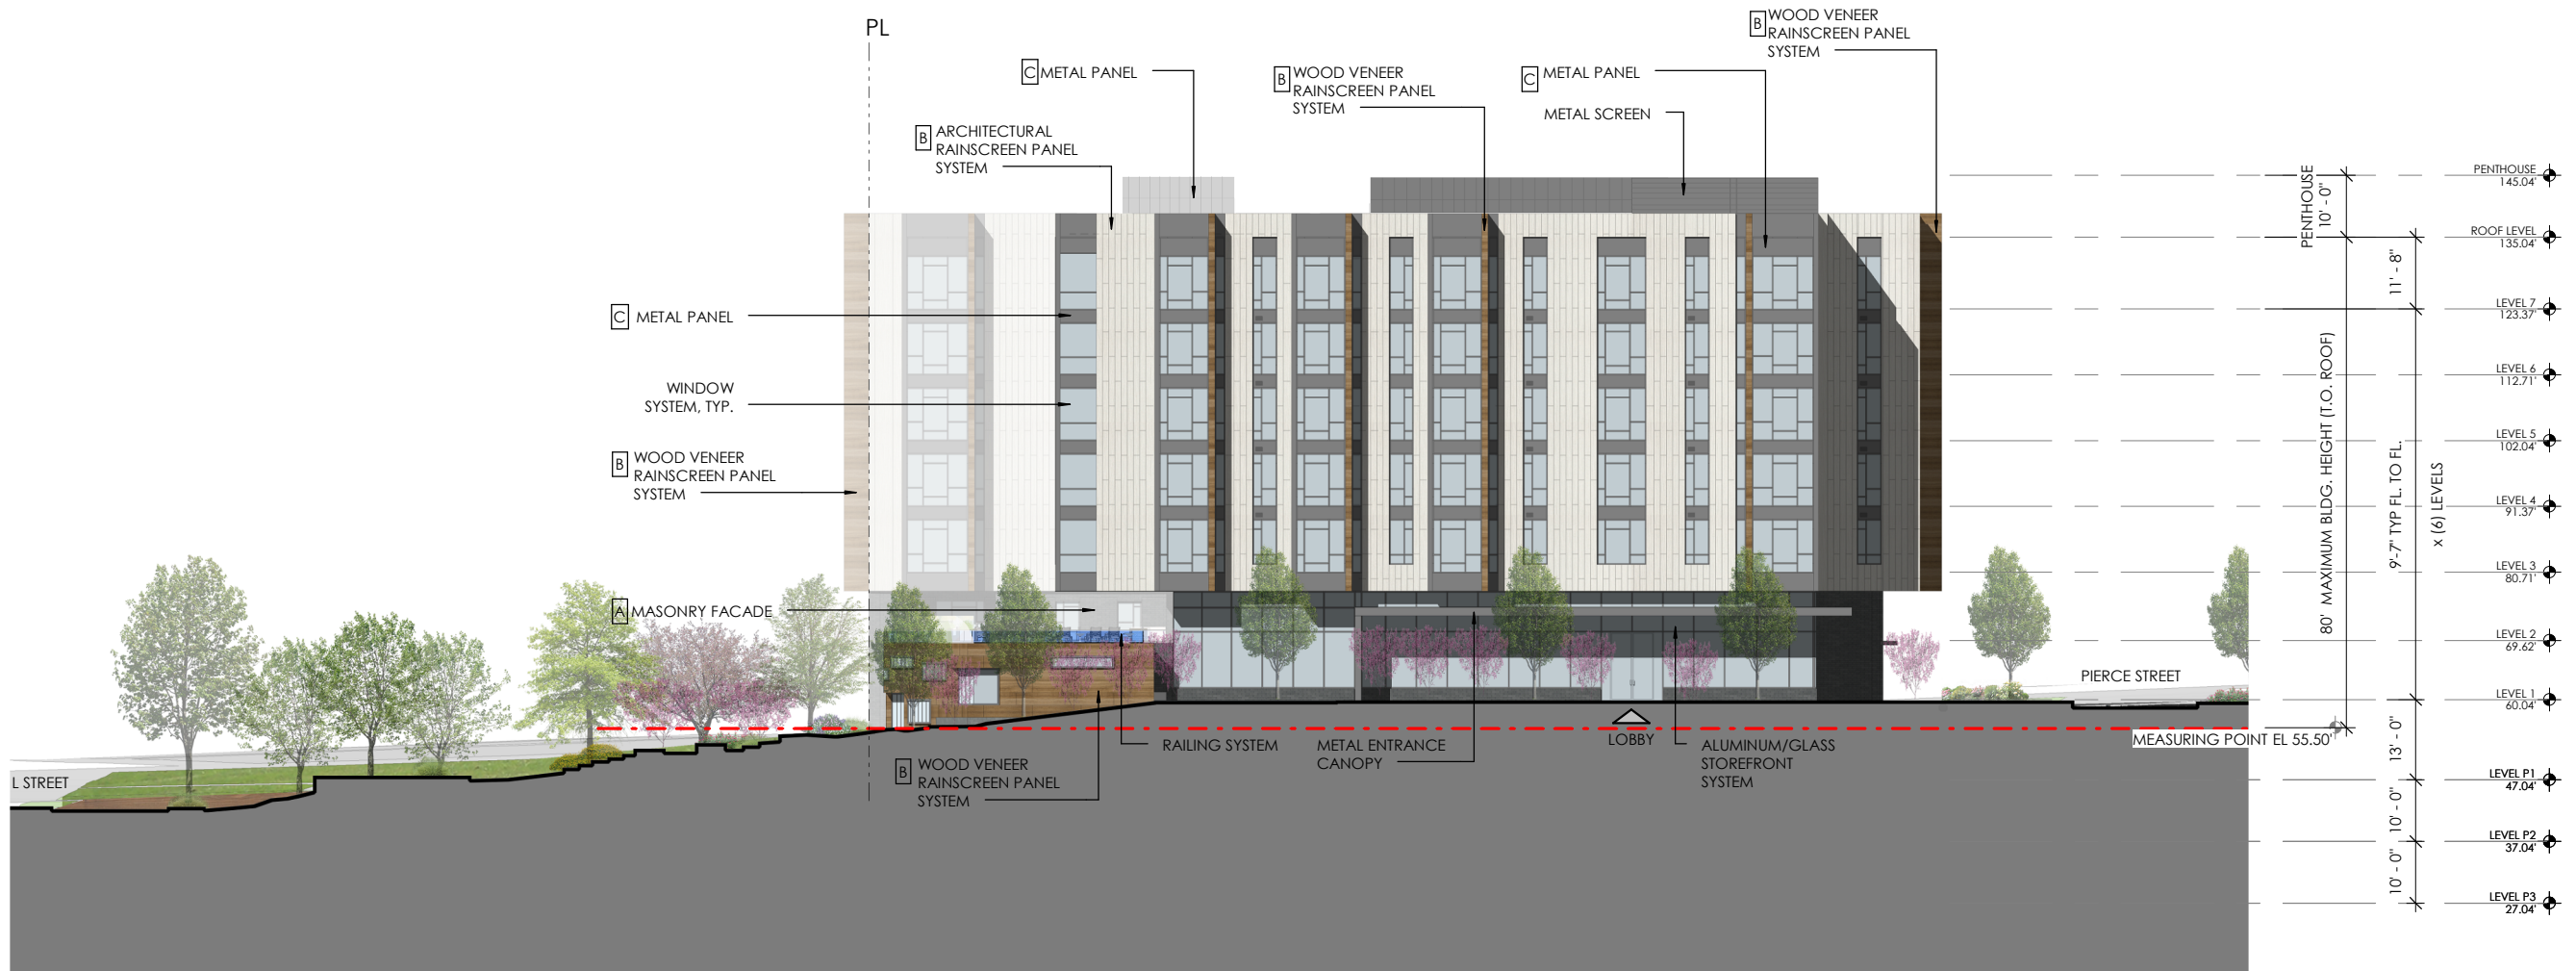

SOUTHWEST BUILDING - EAST ELEVATION

