





A BRICK MASONRY

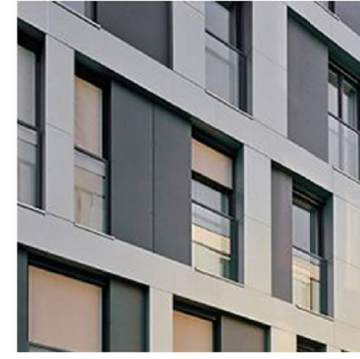

B ARCHITECTURAL RAINSCREEN PANEL SYSTEM




C METAL PANEL

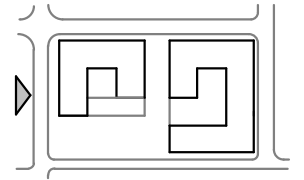

PRECEDENTS



SOUTHWEST BUILDING - WEST ELEVATION

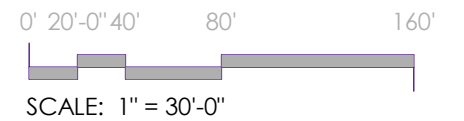

A. MASONRY

- * SPECIAL BLEND COLOR (WHITE/GREY)
- * DARK GREY BRICK



CORRUGATED METAL PANEL
DARK GREY



FLAT COMPOSITE ALUMINUM PANEL
DARK GREY



MASONRY SPECIAL BLEND
COLOR (WHITE/GREY)



OPEN JOINT RAINSCREEN PANEL SYSTEM
WOOD VENEER

C. METAL PANEL


- * FLAT COMPOSITE ALUMINUM PANEL DARK GREY
- * CORRUGATED PROFILE METAL PANEL DARK GREY



4 SE BLDG - ENLARGED NORTH ELEV
SCALE: 3/32" = 1'-0"

B. ARCHITECTURAL RAINSCREEN PANEL

- * OPEN JOINT RAINSCREEN PANEL LIGHT GREY
- * OPEN JOINT RAINSCREEN PANEL WOOD VENEER

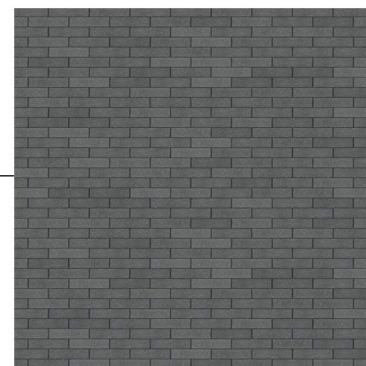

BRICK MASONRY
DARK GREY COLOR



OPEN JOINT ARCHITECTURAL RAINSCREEN PANEL SYSTEM
LIGHT GREY COLOR

3 SE BLDG - ENLARGED EAST ELEVATION
SCALE: 3/32" = 1'-0"





1 SW BLDG - ENLARGED NORTH ELEV
SCALE: 3/32" = 1'-0"




OPEN JOINT RAINSCREEN PANEL SYSTEM
WOOD VENEER


2 SW BLDG - ENLARGED SOUTH ELEVATION
SCALE: 3/32" = 1'-0"

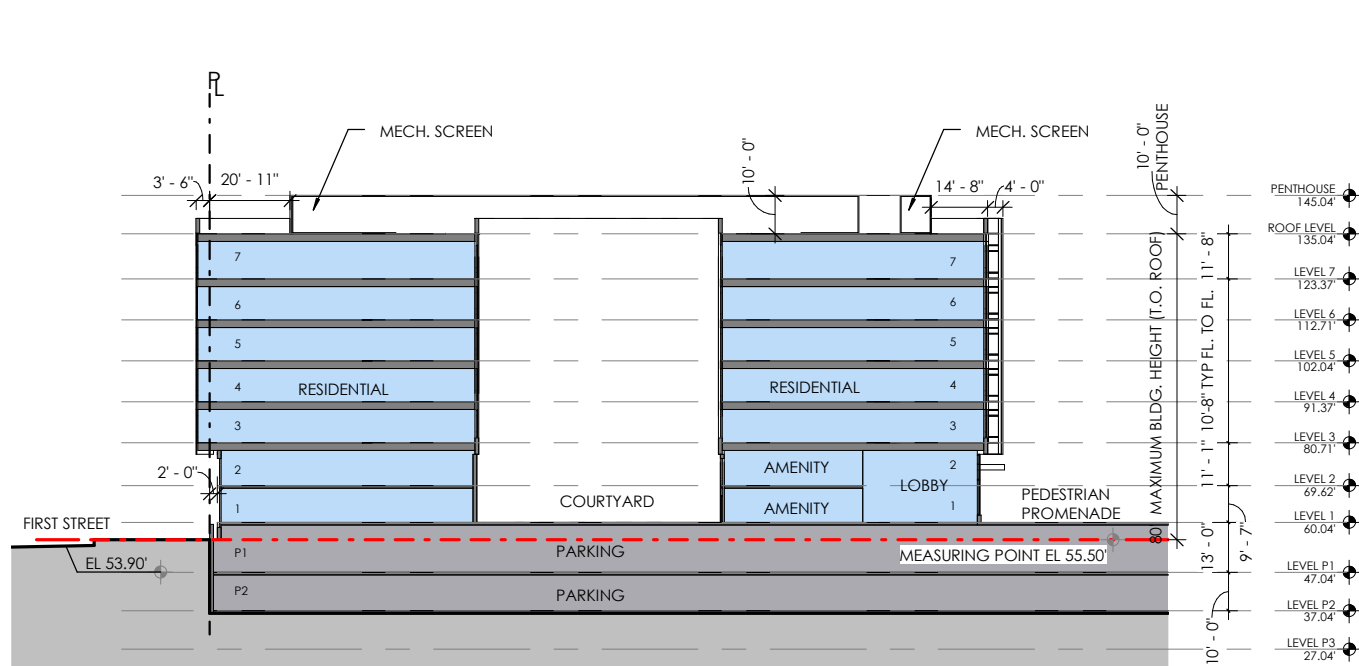
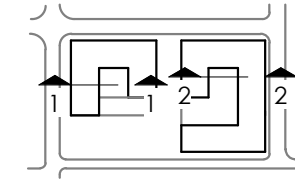


1 SOUTHWEST BUILDING - SECTION
SCALE: 1" = 50'-0"

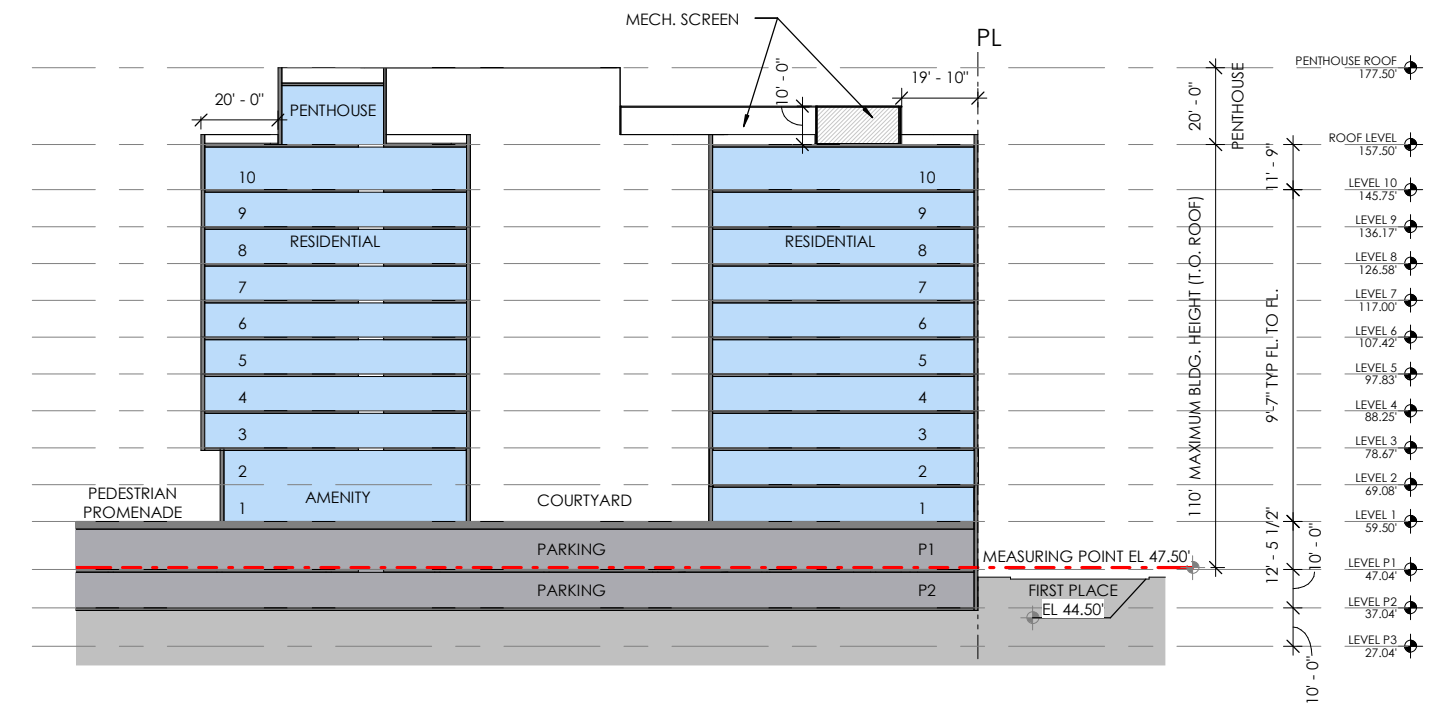


2 SOUTHEAST BUILDING - SECTION
SCALE: 1" = 50'-0"

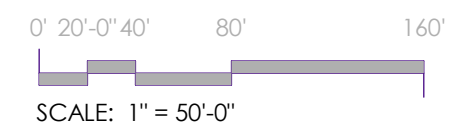


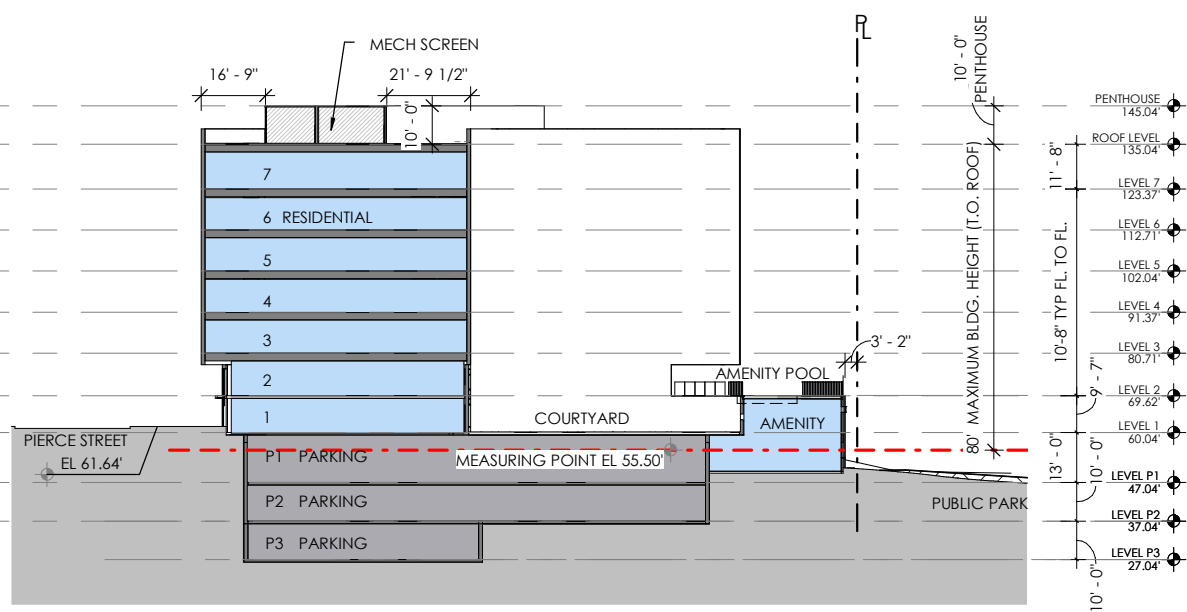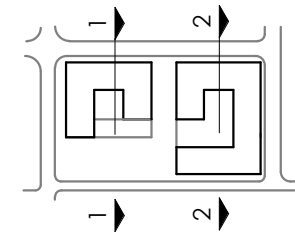


① **SOUTHWEST BUILDING - SECTION**
SCALE: 1" = 50'-0"

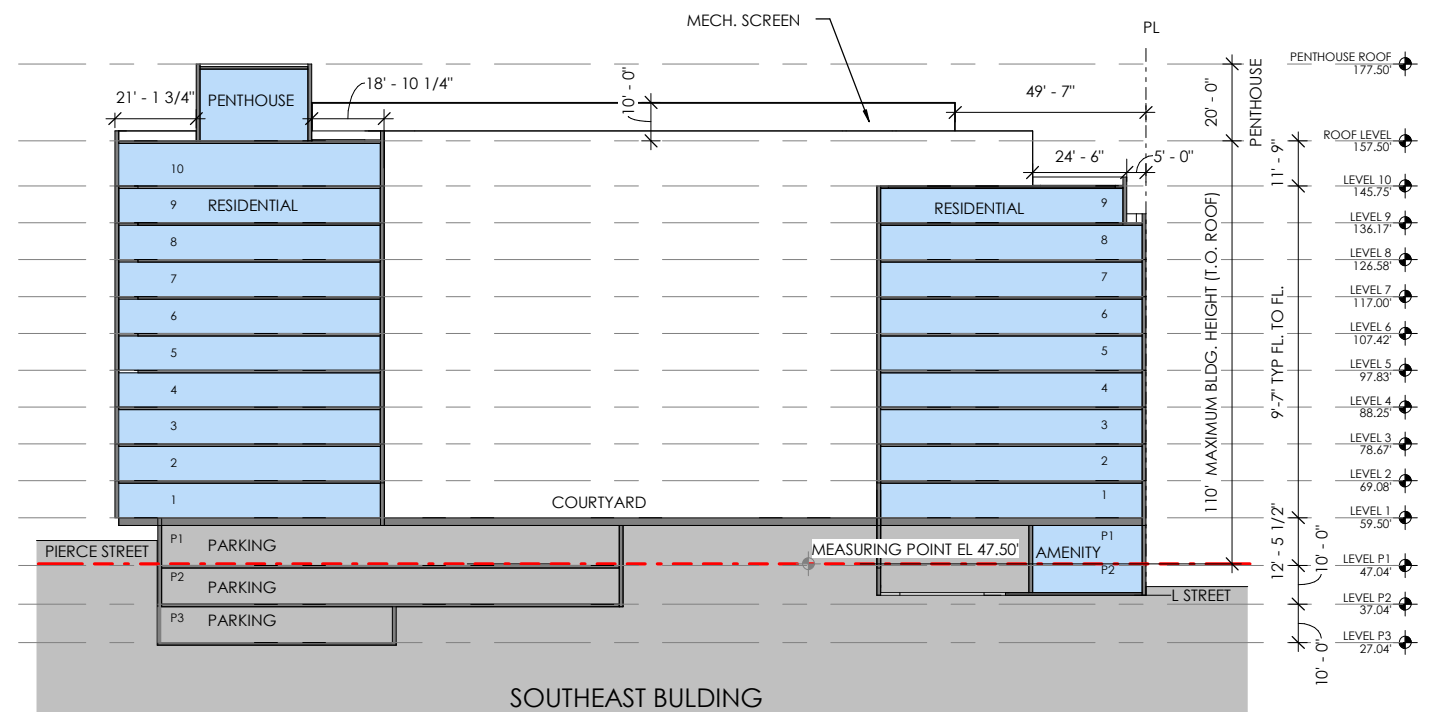



② **SOUTHEAST BUILDING - SECTION**
SCALE: 1" = 50'-0"

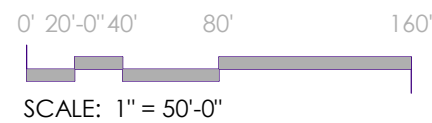

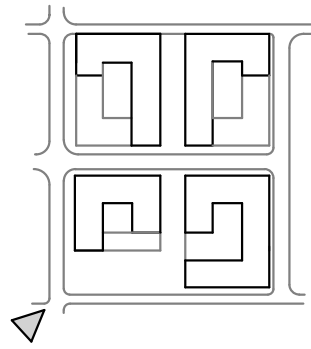

ARTIST RENDERING IS FOR ILLUSTRATIVE PURPOSES ONLY AND IS SUBJECT TO CHANGE

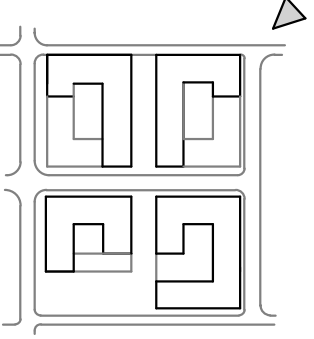

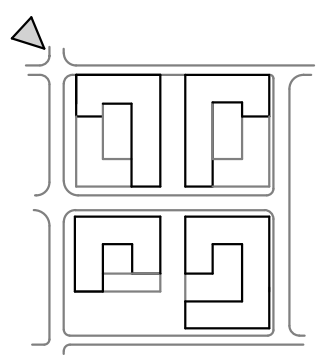

ARTIST RENDERING IS FOR ILLUSTRATIVE PURPOSES ONLY AND IS SUBJECT TO CHANGE