


ALUMINUM STOREFRONT WINDOWS

SOLID PHENOLIC PANEL (RAIN SCREEN)



FIBROUS CEMENT PANELS (RAIN SCREEN)

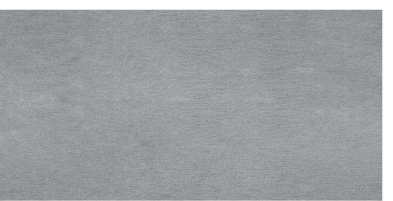

STACKED STONE VENEER





SOLID PHENOLIC PANEL (RAINSCREEN)



ALUMINUM LOUVERS @ PTAC UNITS


ALUMINUM STOREFRONT WINDOWS

ALUMINUM CURTAIN WALL


METAL PANELS (RAINSCREEN)




SOLID PHENOLIC PANEL (RAINSCREEN)

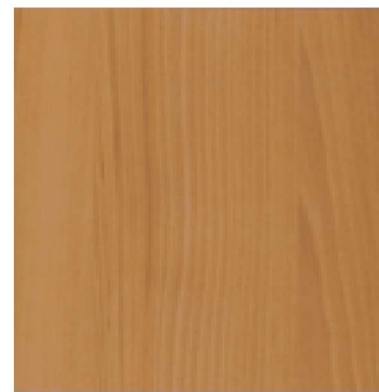




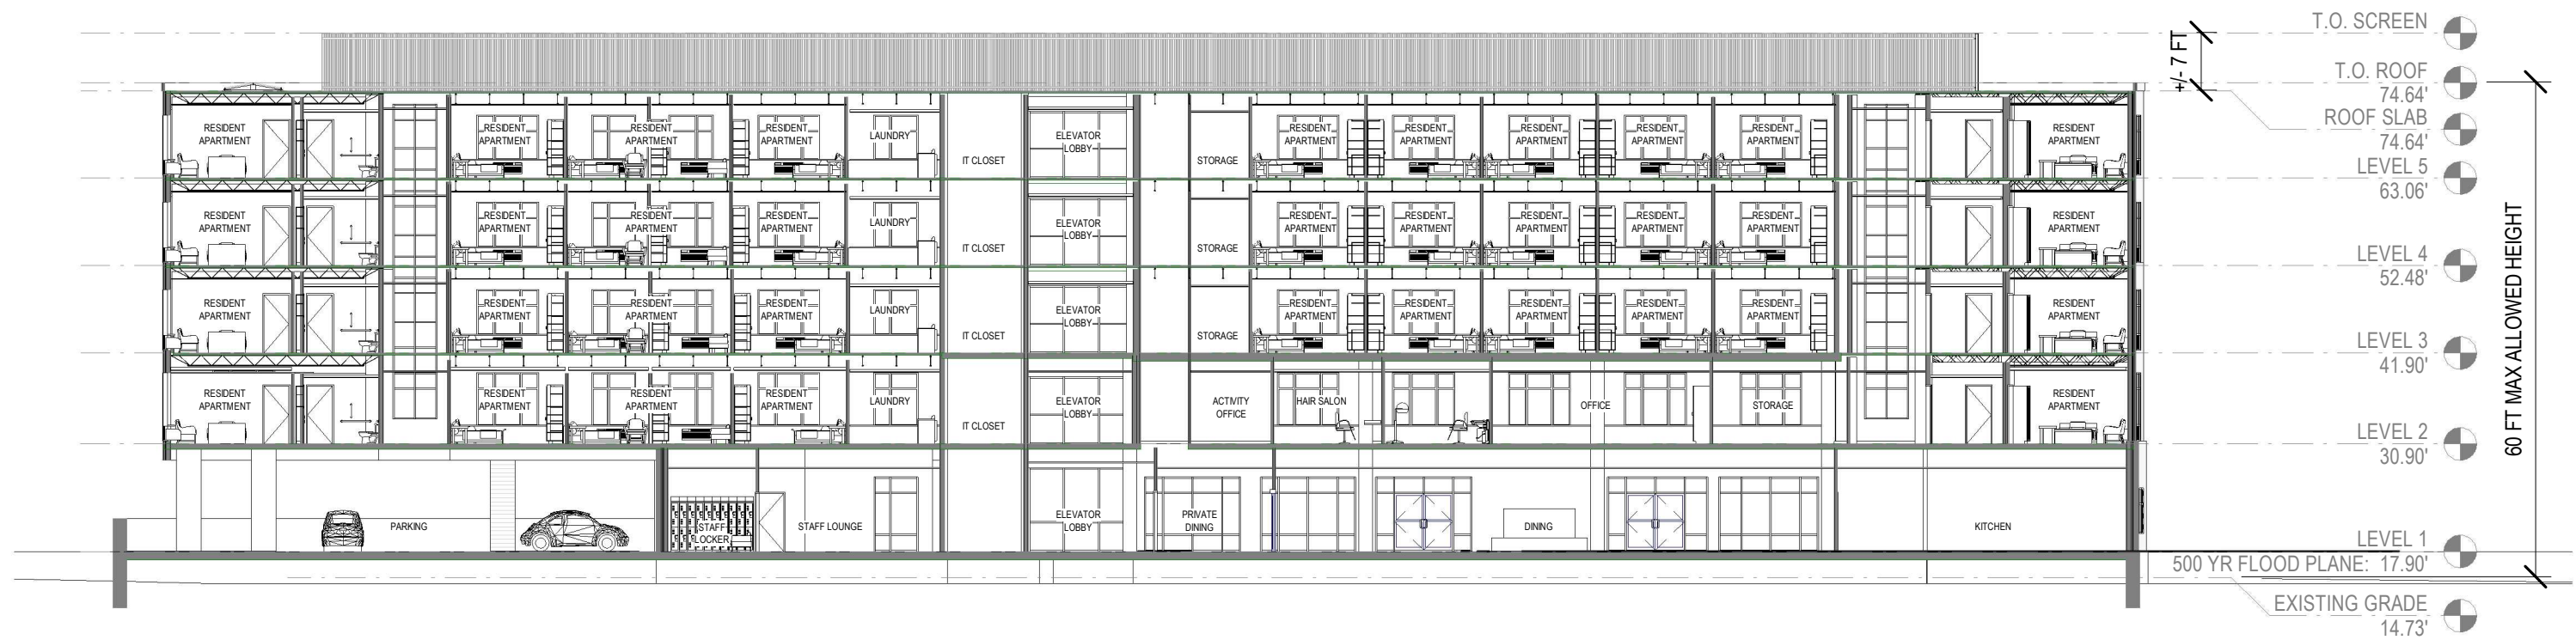


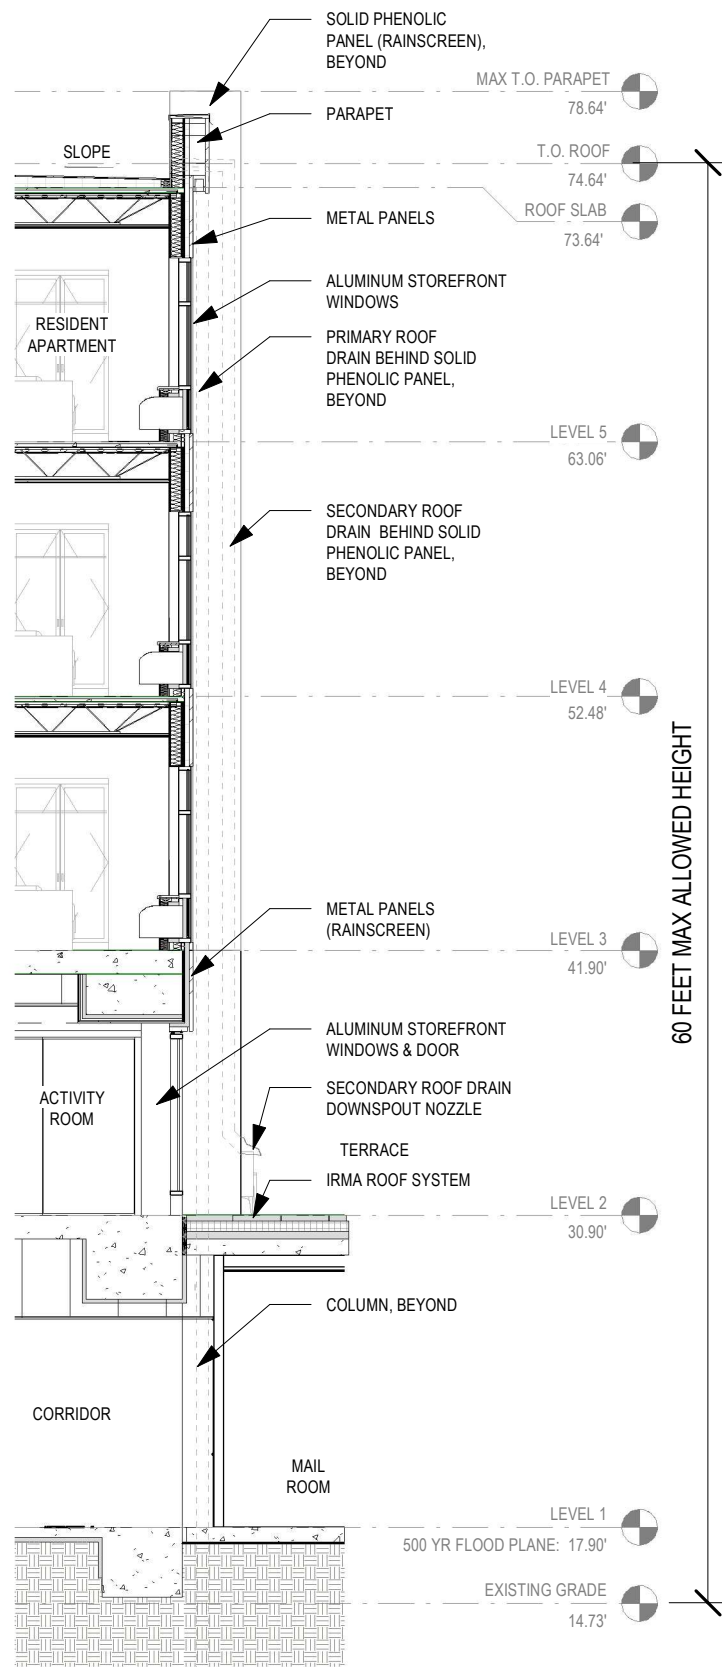


60 FEET MAX ALLOWED HEIGHT

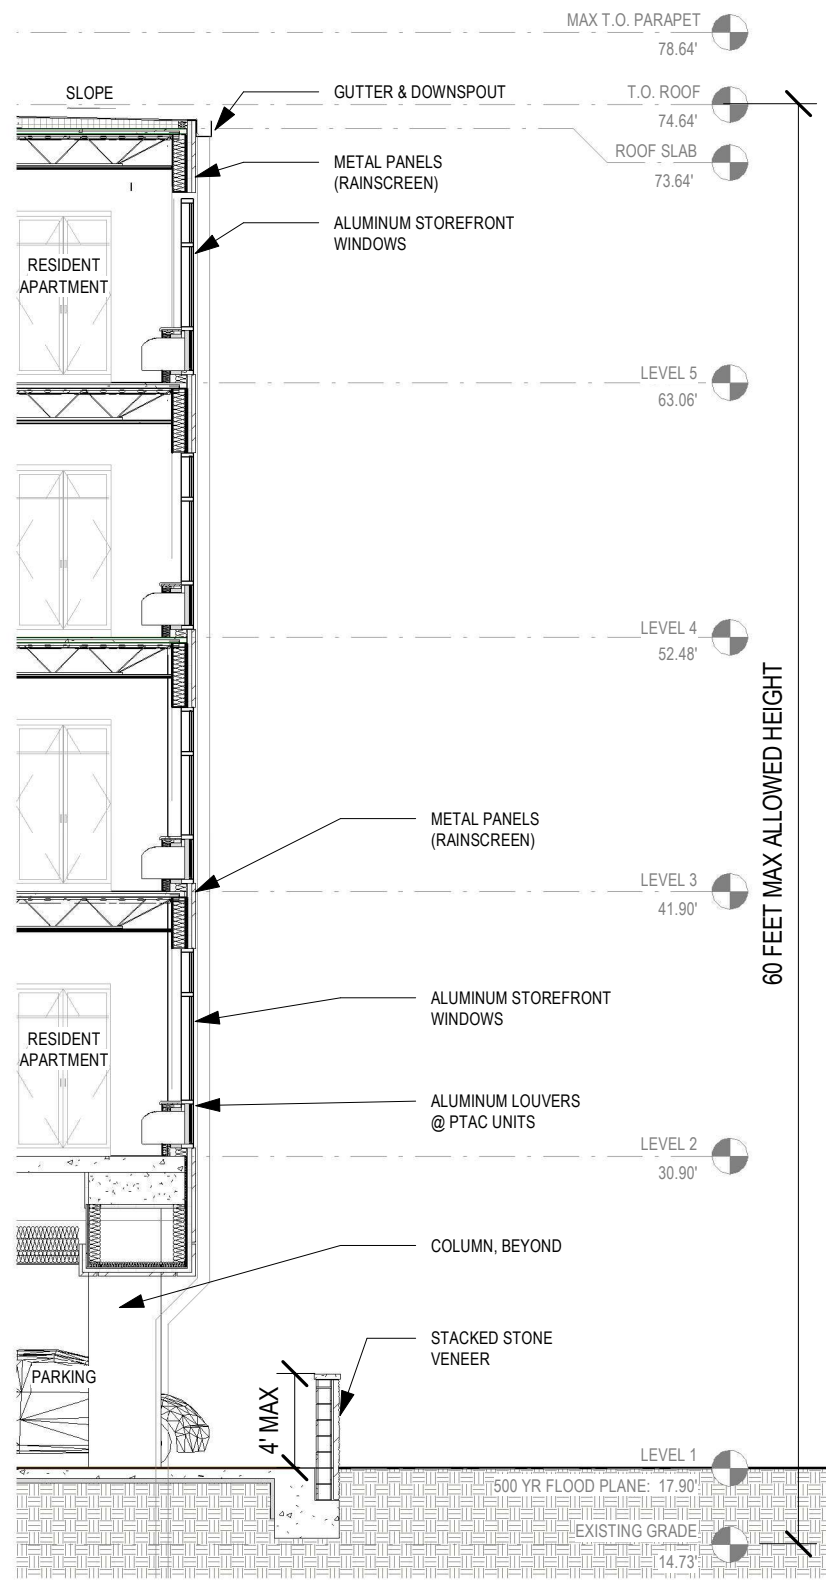

60 FEET MAX ALLOWED HEIGHT

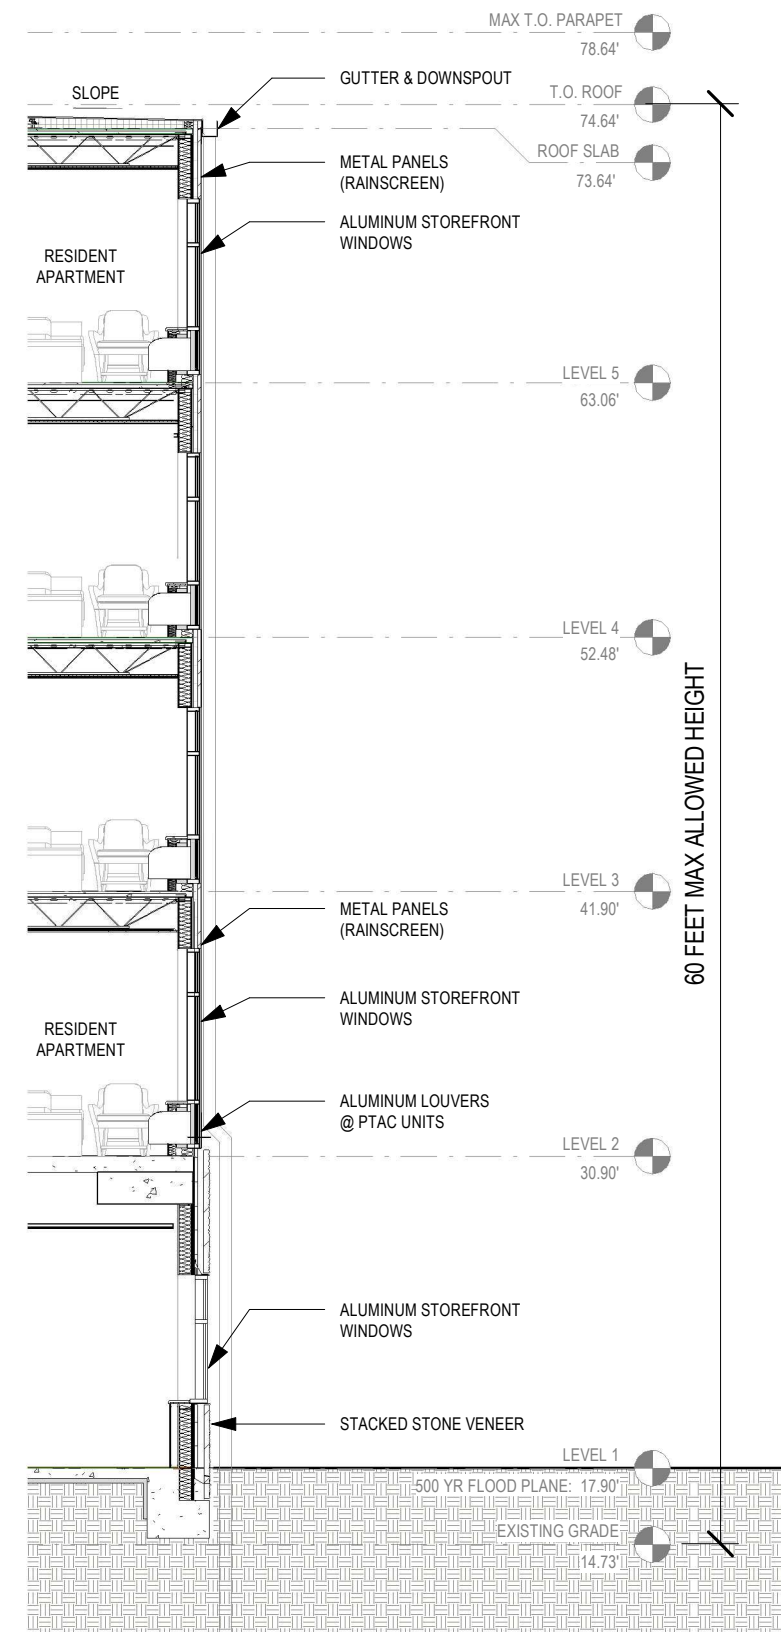

60 FEET MAX ALLOWED HEIGHT

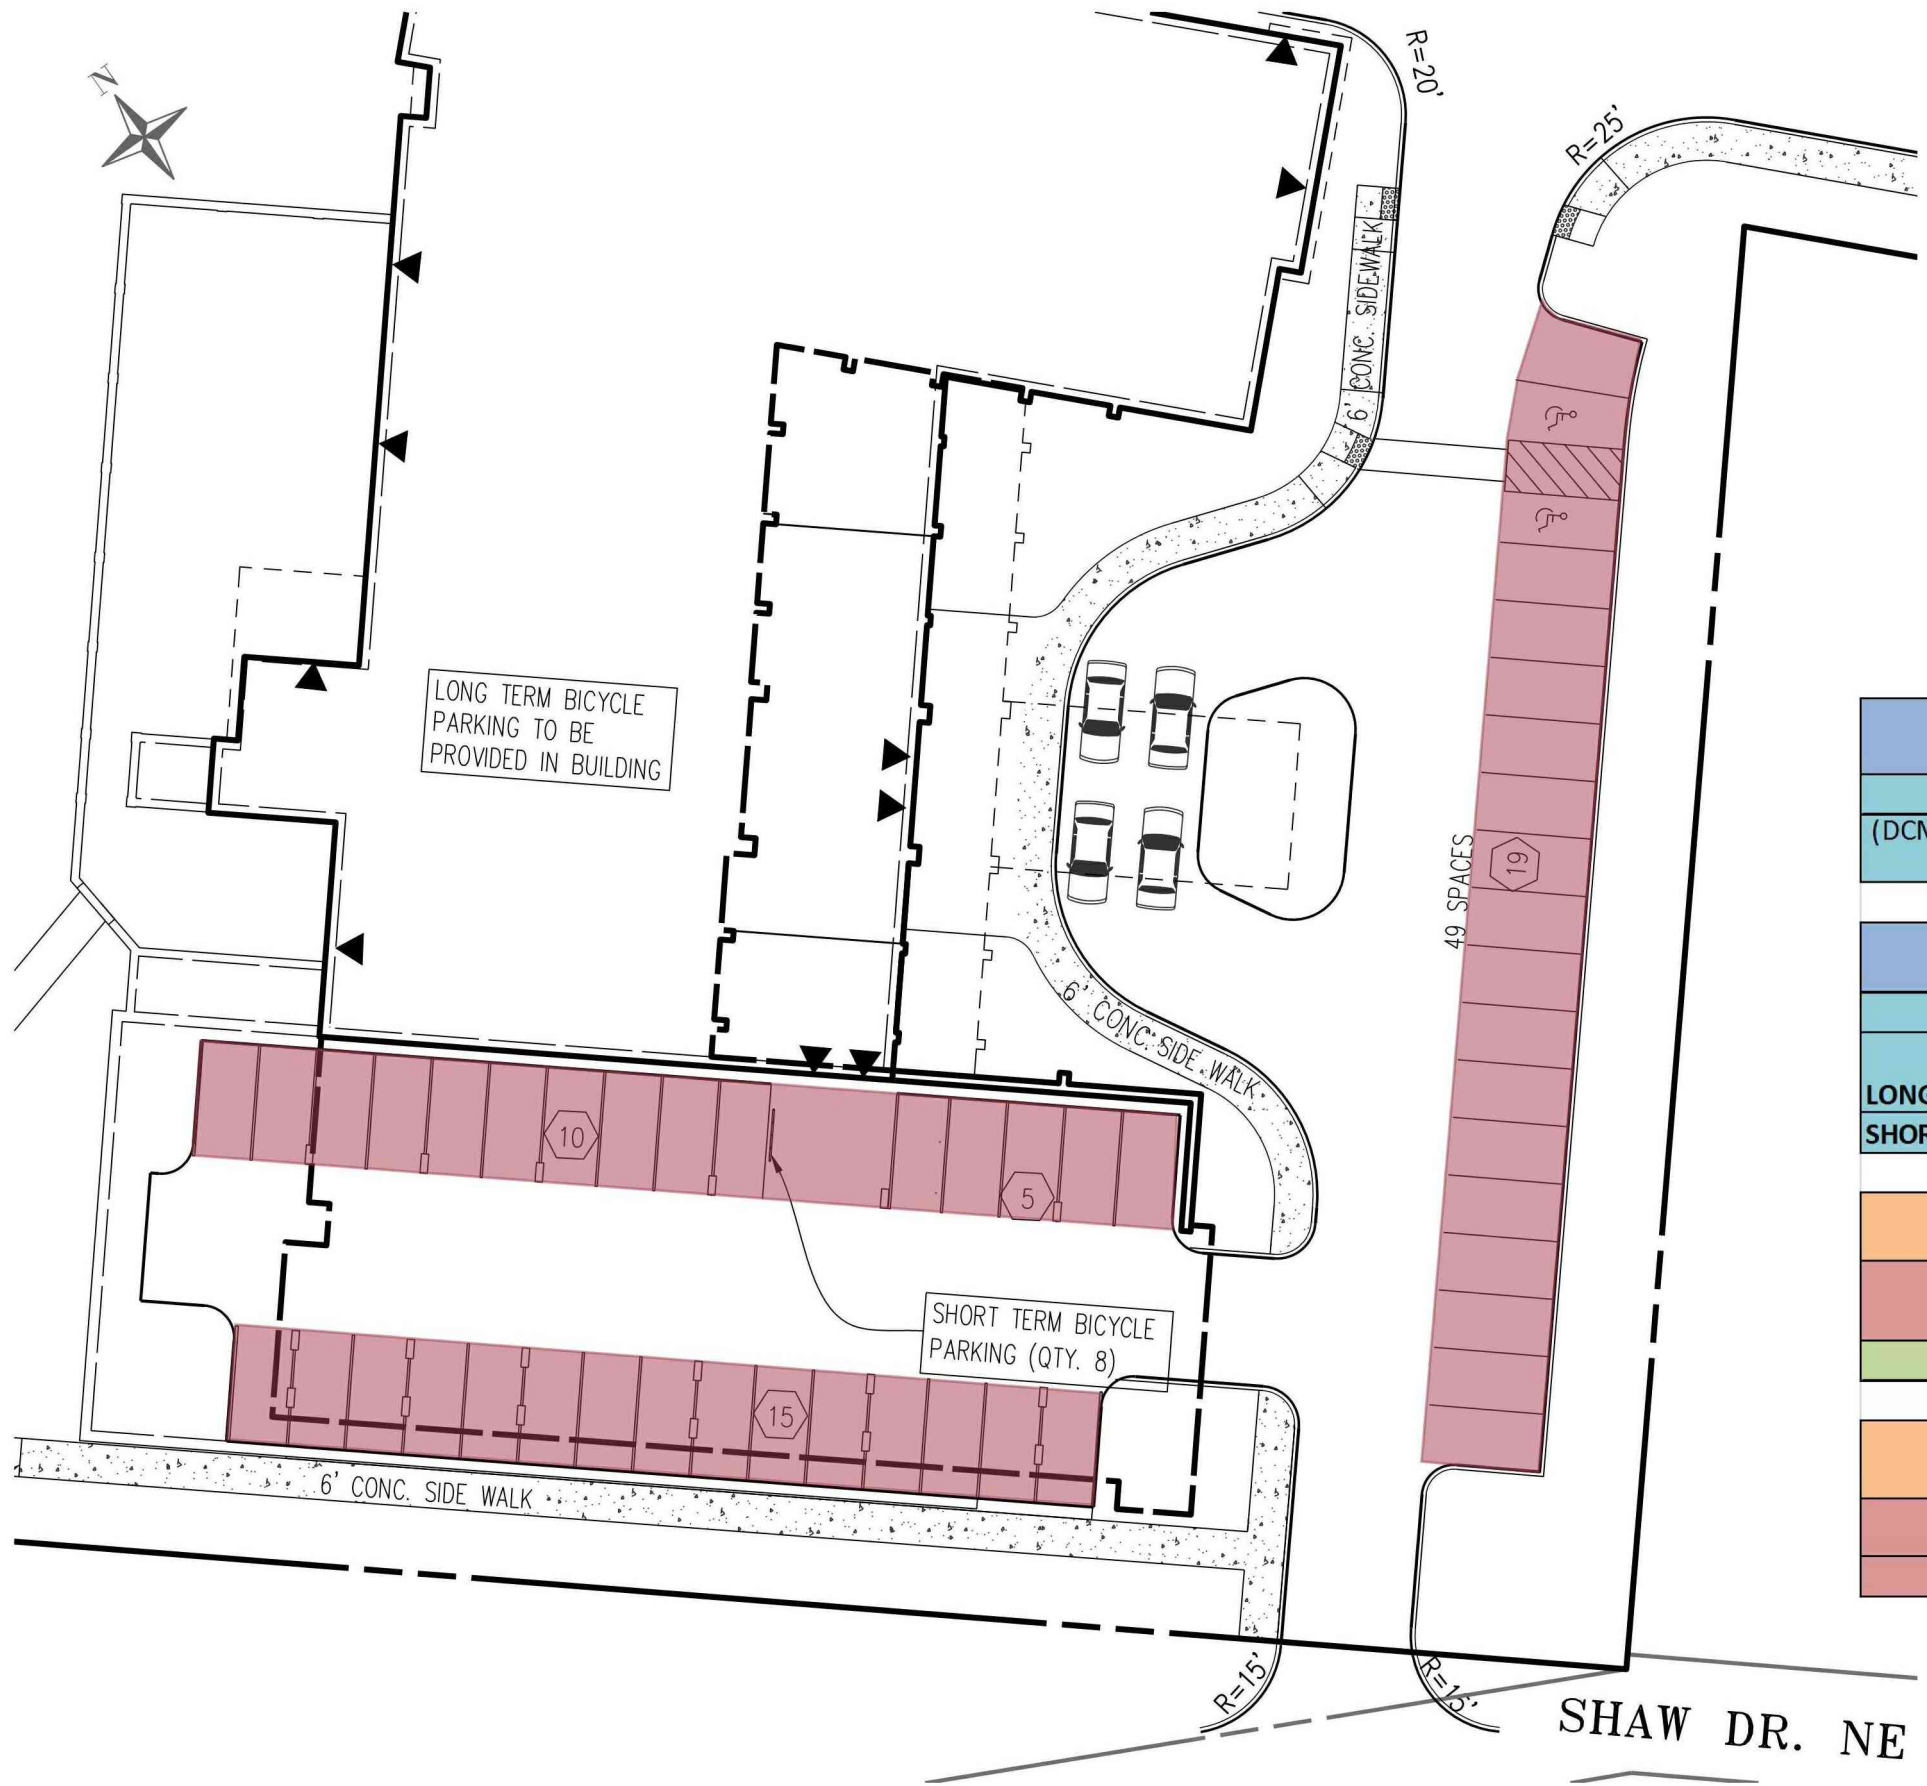


PARKING COMPUTATIONS

PARKING RESIDENTIAL (REQUIRED BY ZONING)		
Number of Dweling Units (DUs)		155
(DCMR 11-C, §701.5 & §702.1) 50% of 1 per 3 DUs within 0.5 mile of Metrorail Station		26
BICYCLE RESIDENTIAL (REQUIRED BY ZONING)		
Number of Dweling Units (DUs)		155
LONG TERM	DCMR 11-C, §802.1 & §802.2 (1 per 3 DUs for 150 and 1 per 6DUs after that)	51
	DCMR 11-C, §802.1 (1 per 20 Dus)	8
SHORT TERM		
PARKING (PROVIDED)		
RESIDENTIAL (STANDARD SPACES)		TOTAL SPACES
49		49
BICYCLE PARKING (PROVIDED)		
LONG TERM		51
SHORT TERM		8



INBOUND WB-50 PART-I

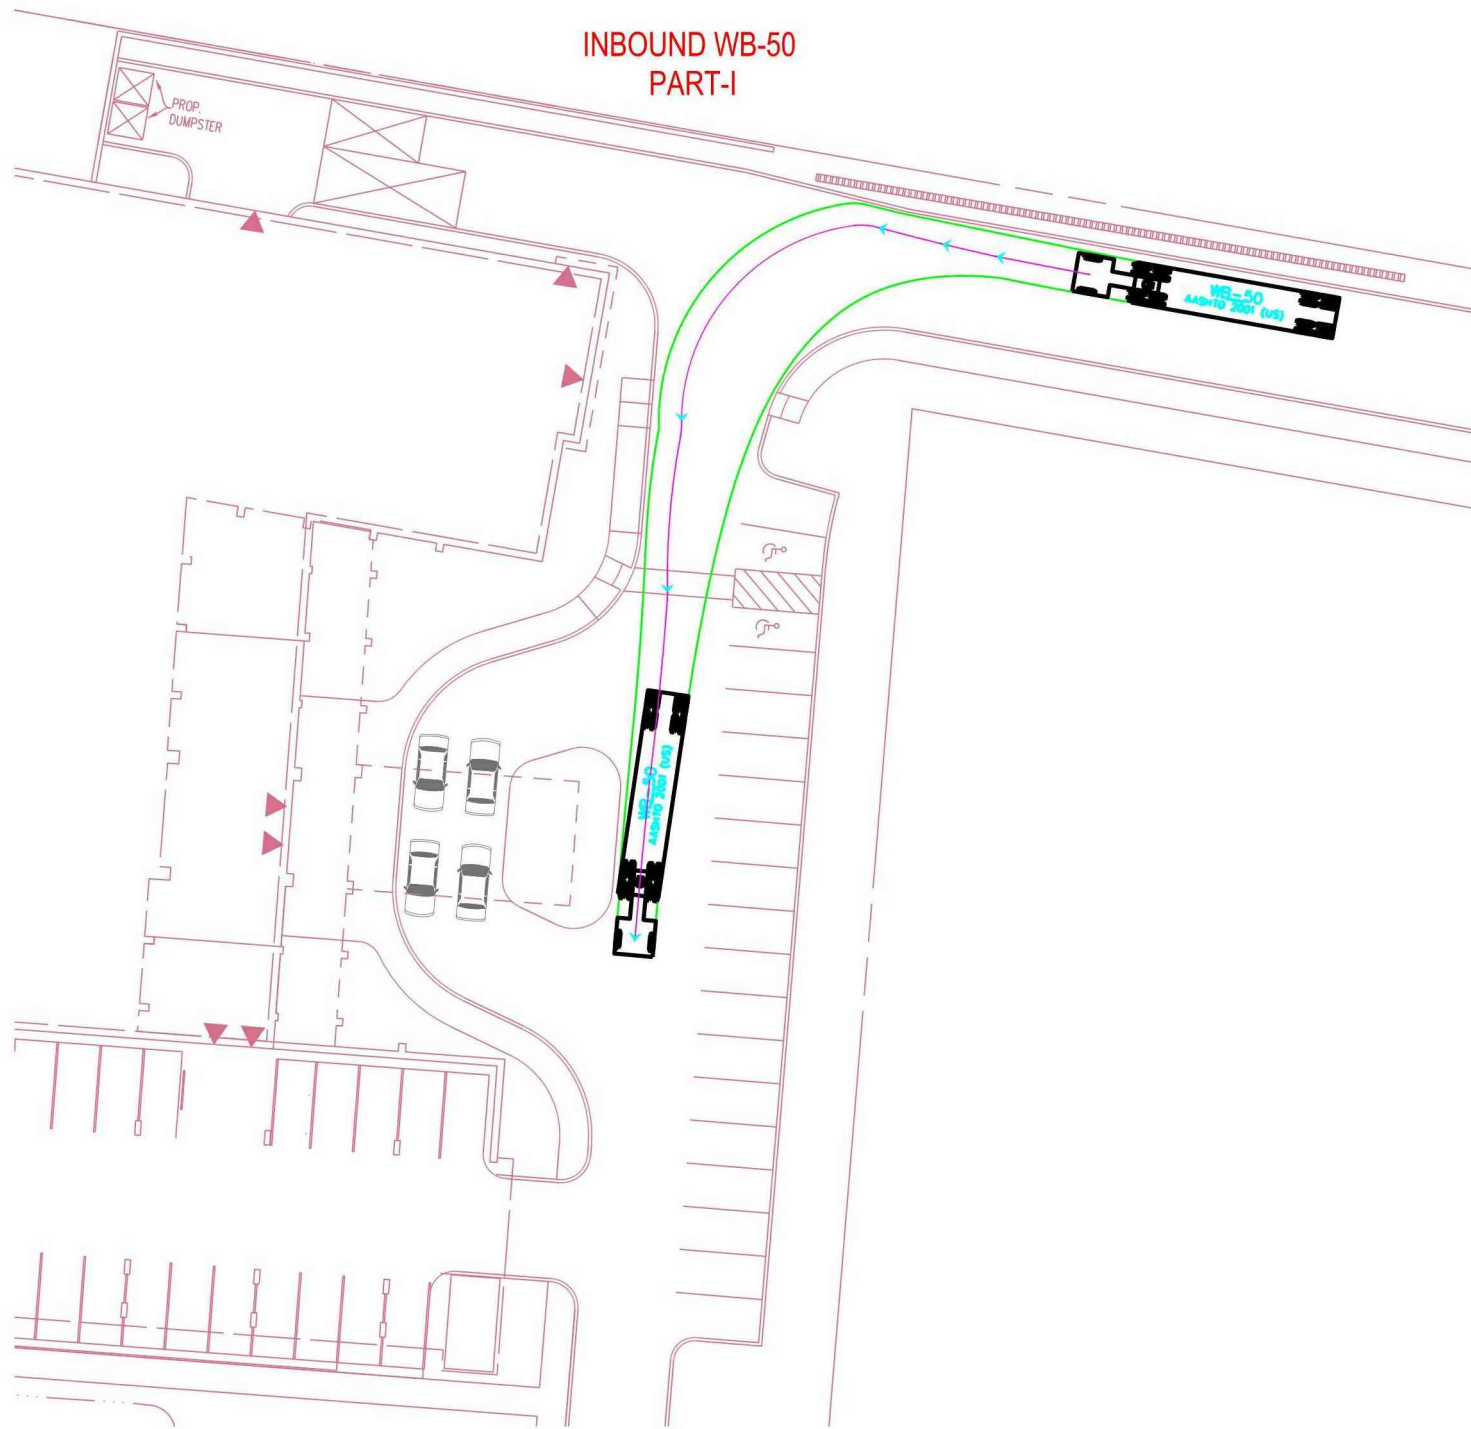

INBOUND WB-50 PART-II

