


**SOUTH ELEVATION - APPROVED**

**NOTES:**

1. THE EXTERIOR ELEVATIONS, INCLUDING DOOR AND WINDOW SIZES AND LOCATIONS, ARE PRELIMINARY AND SHOWN FOR ILLUSTRATIVE PURPOSES ONLY. THE FINAL DESIGN MAY VARY.
2. THE OUTLINE OF THE ADJACENT BUILDING WAS SHOWN INCORRECTLY ON THE APPROVED PUD ELEVATIONS, AND HAS BEEN UPDATED ON THE PROPOSED ELEVATION TO ACCURATELY SHOW ITS OUTLINE AND TO SHOW THE LOCATION OF THE PROPOSED WINDOWS.

**1000 F STREET, NW**

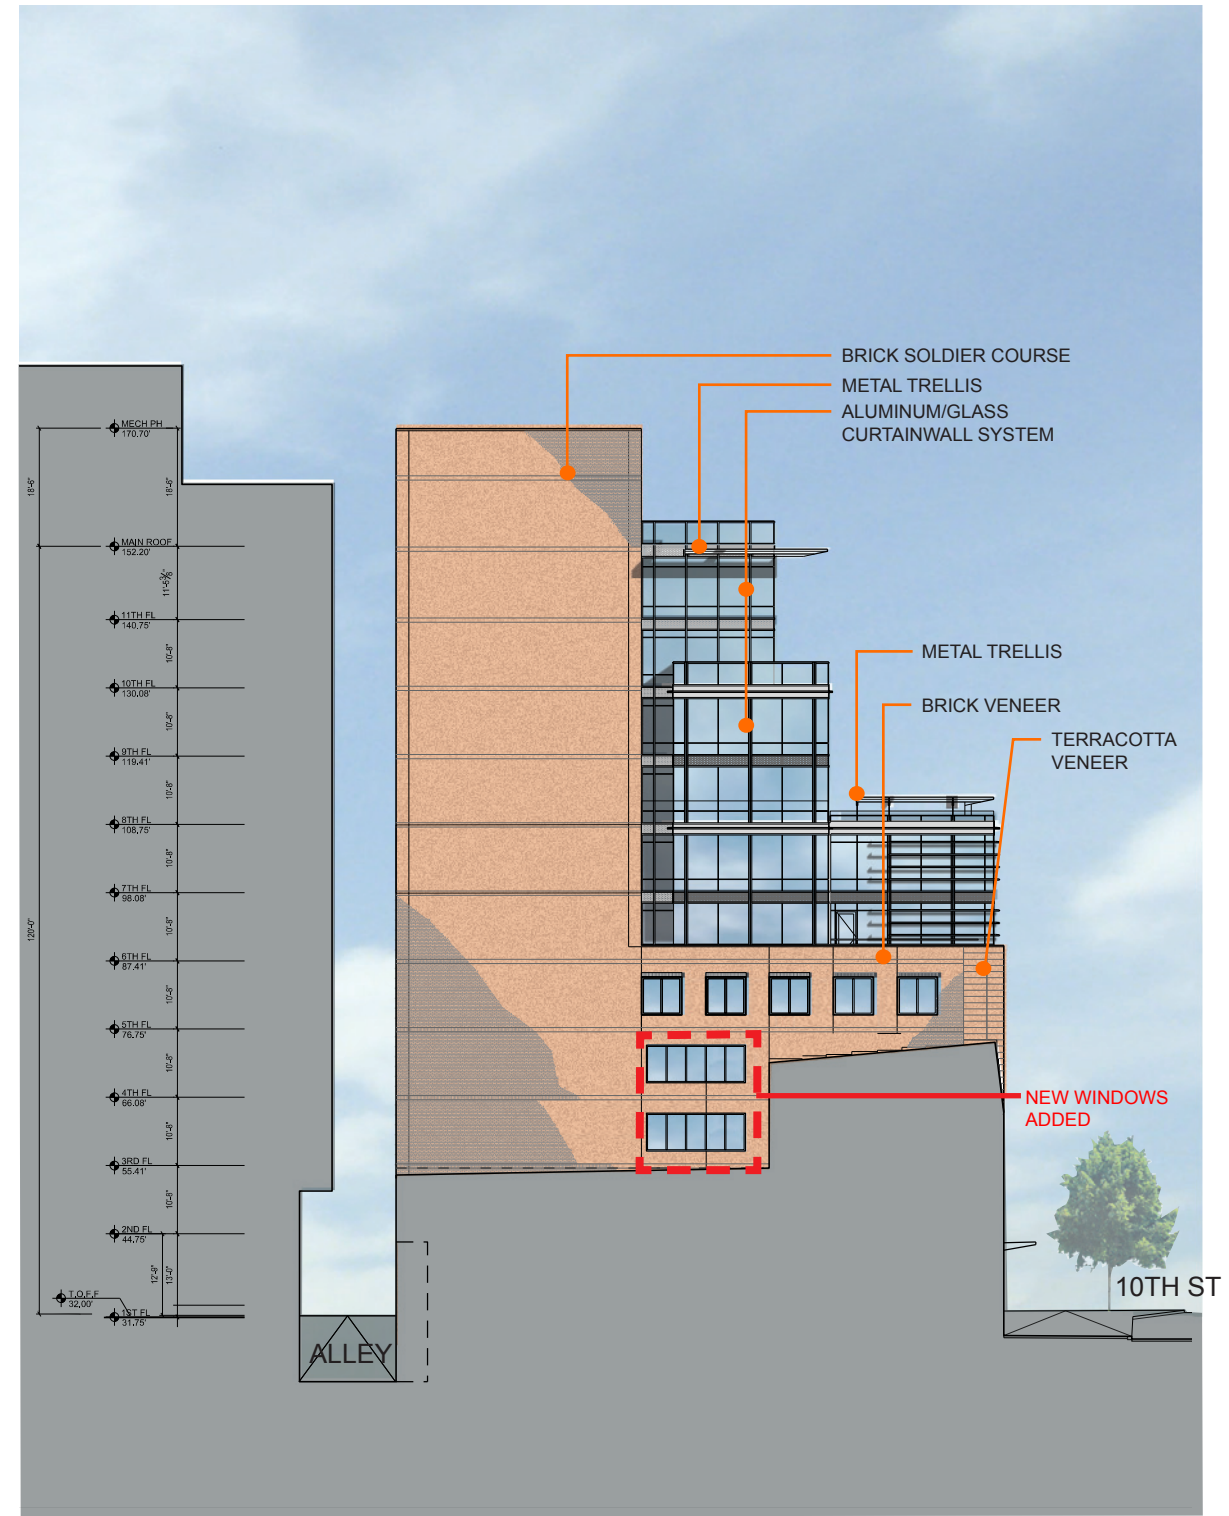

**SOUTH ELEVATION - PROPOSED**

