




**A | PRODEMA PANEL**  
EAST AND WEST COURTYARD ELEVATIONS

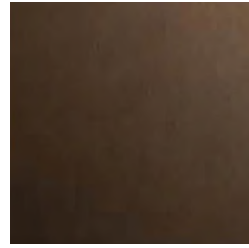

**B | BRONZE ANODIZED ALUMINUM**  
TYPICAL AT WINDOW, STOREFRONT AND CURTAIN WALL FRAMES




**C | GLASS-FIBER REINFORCED CONCRETE ( SANDSTONE)**  
NORTH AND SOUTH COURTYARD CLADDING WALL




**D | GLASS-FIBER REINFORCED CONCRETE ( SAHARA)**  
FINS AT NORTH AND SOUTH COURTYARD ELEVATIONS AND SOUTH NOTCH




**E | PAINTED EXISTING BRICK**  
EAST AND WEST COURTYARD ELEVATIONS

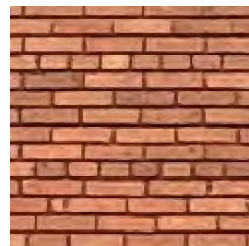

**F | BRICK TO MATCH EXISTING**  
NEW EAST AND WEST COURTYARD WALL AT NOTCH

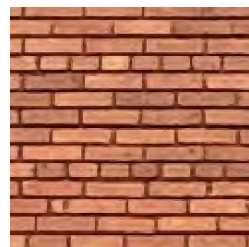

**G | SALVAGED BRICK**  
RECONSTRUCTED WALL AT SOUTH NOTCH

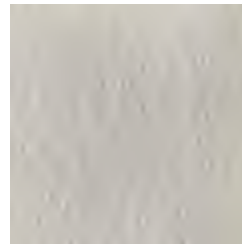


**H | PORCELAIN PAVERS**  
COURTYARD PAVING




**I | CORTEN STEEL**  
COURTYARD PLANTERS AND SOUTH COURTYARD ELEVATION



**J | MECHANICAL SCREEN**  
ROOF TOP MECHANICAL SCREEN

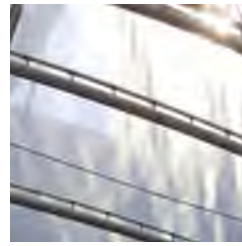


**K | ETFE**  
CANOPY MEMBRANE

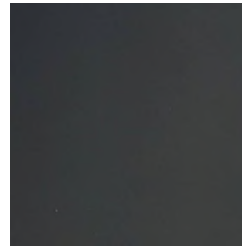

**L | INSULATED METAL PANEL**  
PENTHOUSE



**M | CLEAR INSULATING GLASS WITH LOW E COATING**  
TYPICAL AT ALL GLAZING

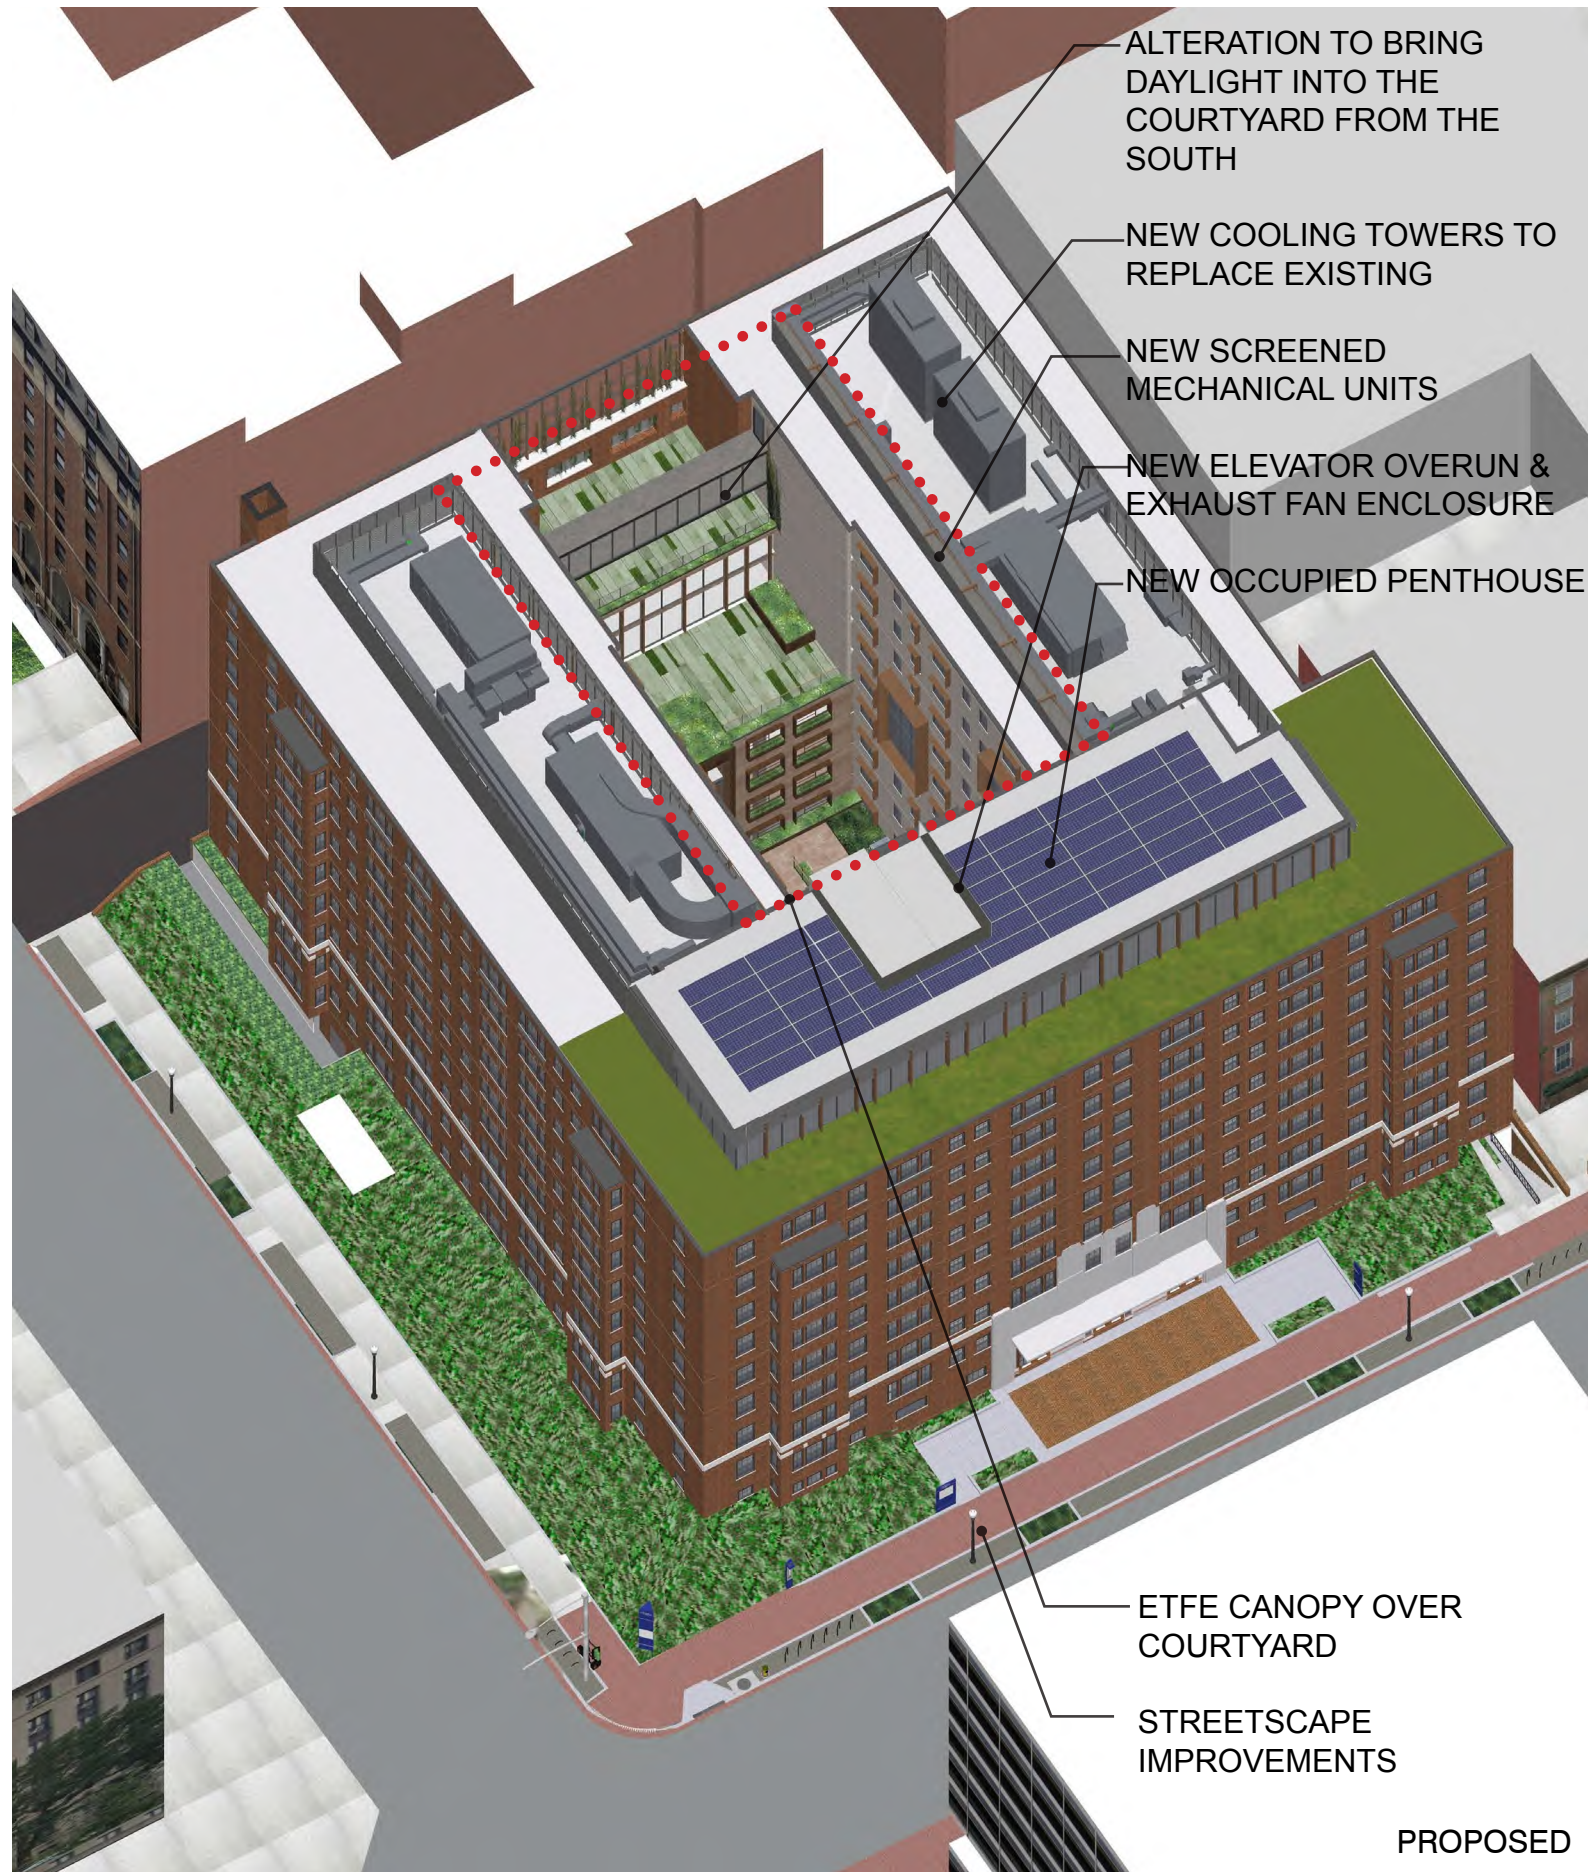









EXISTING



PROPOSED

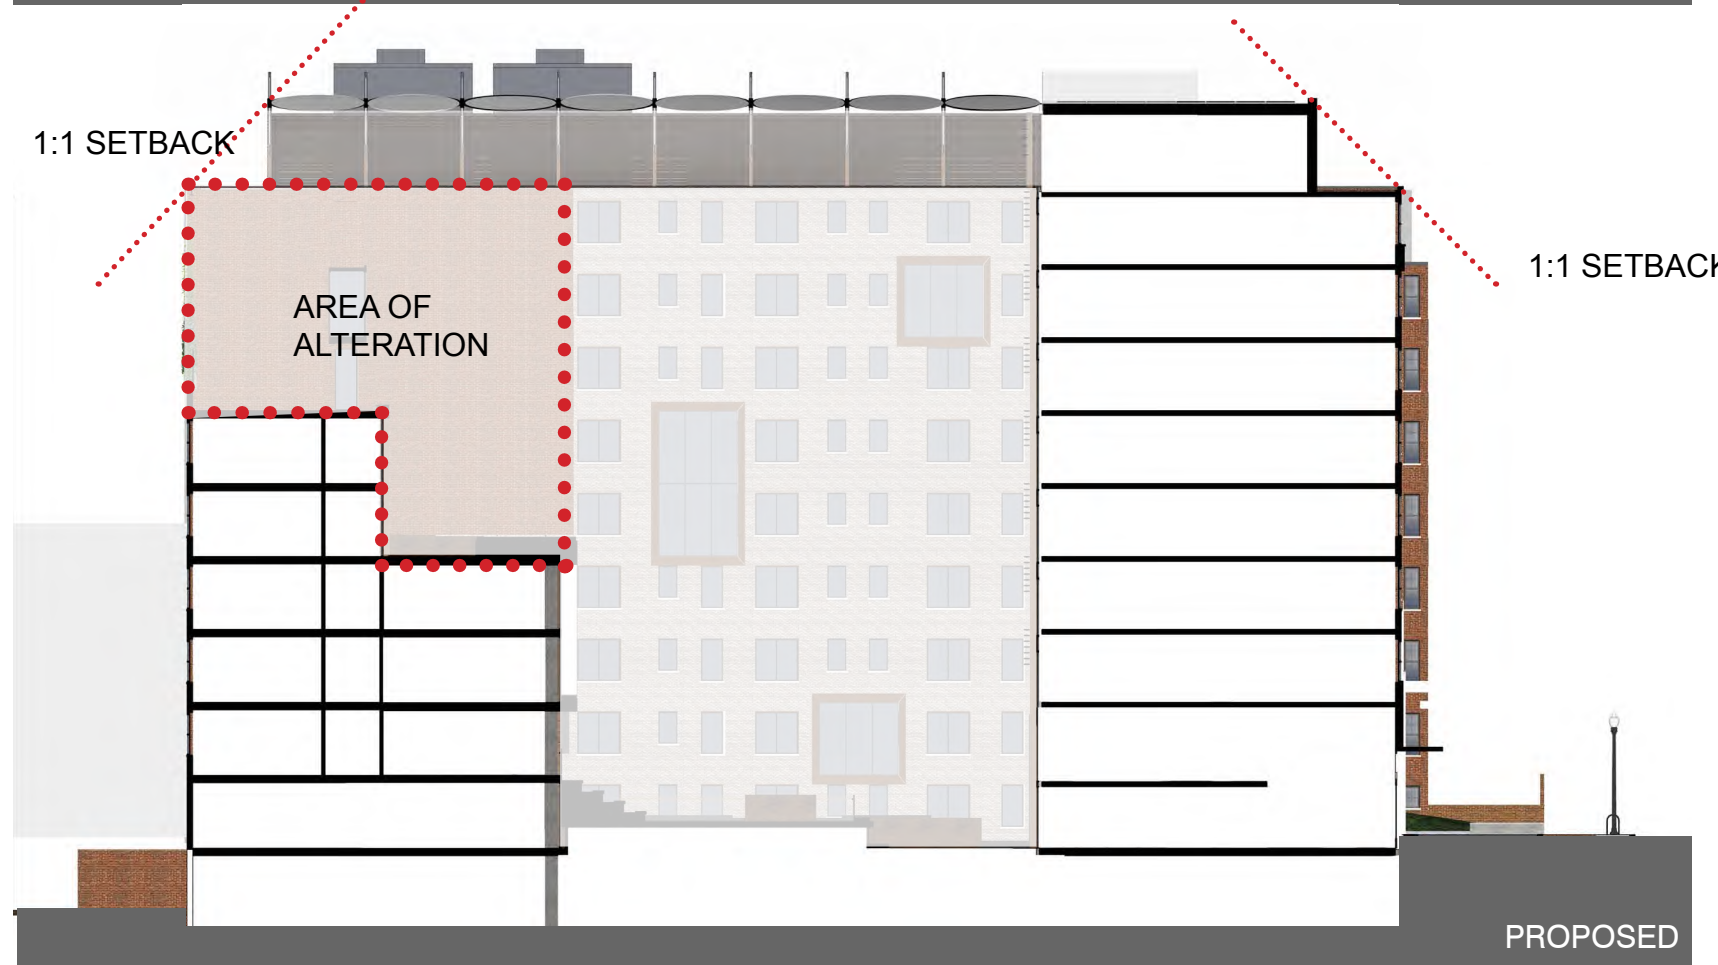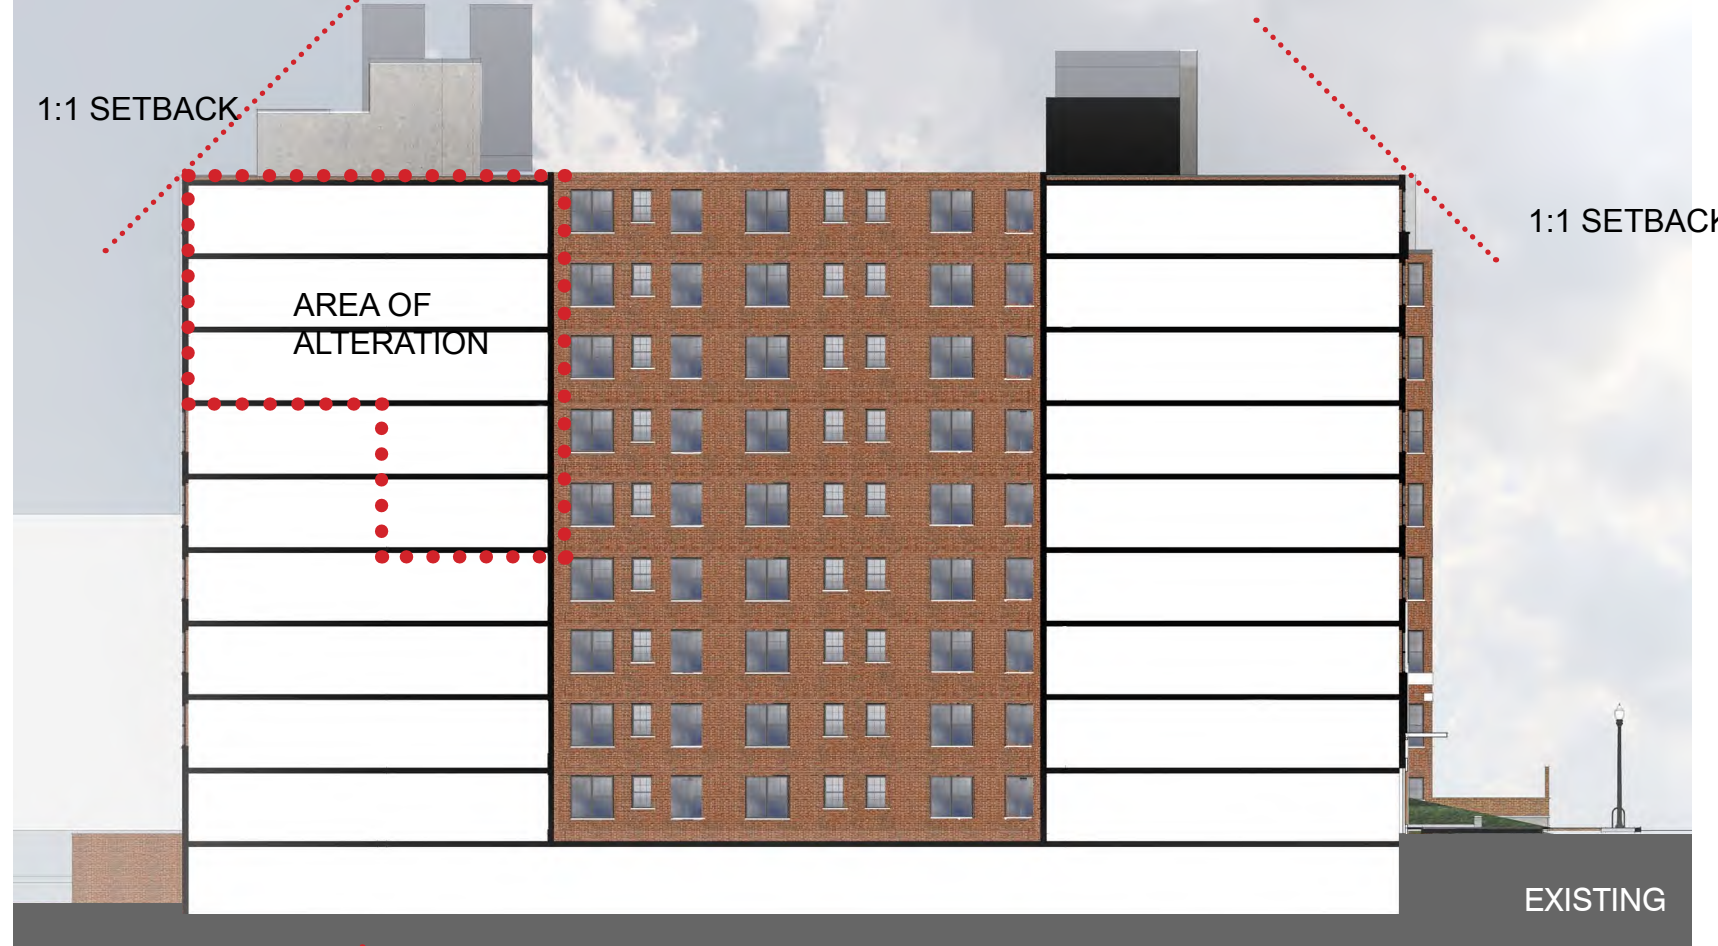

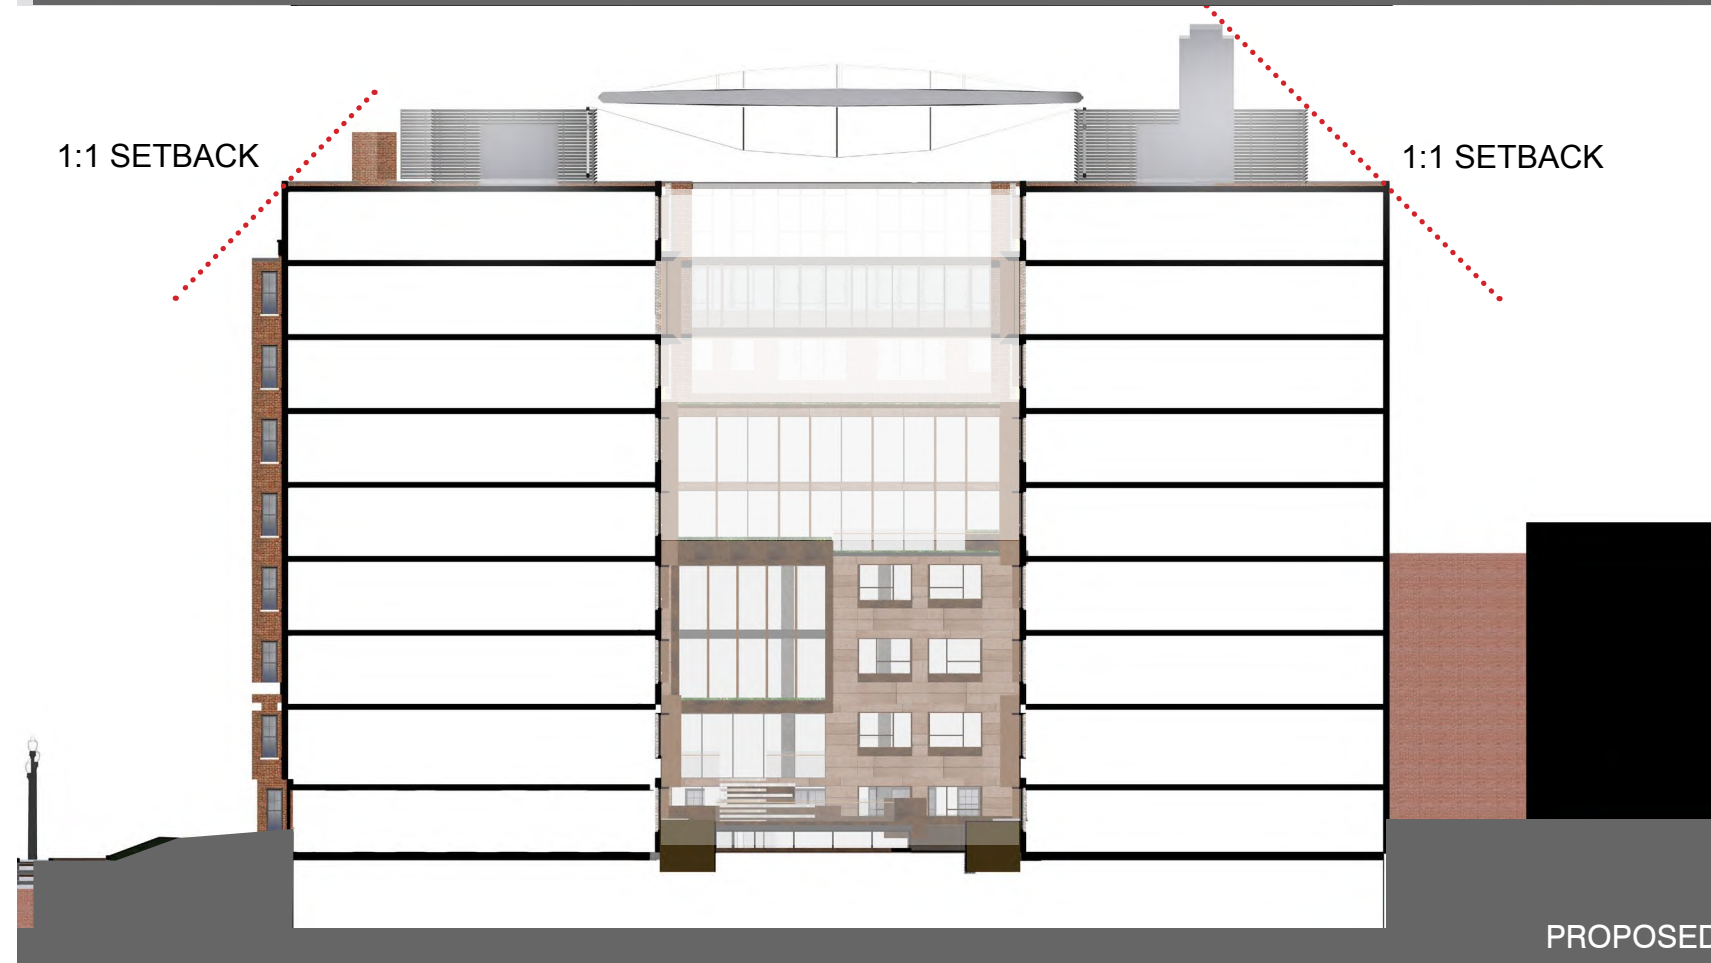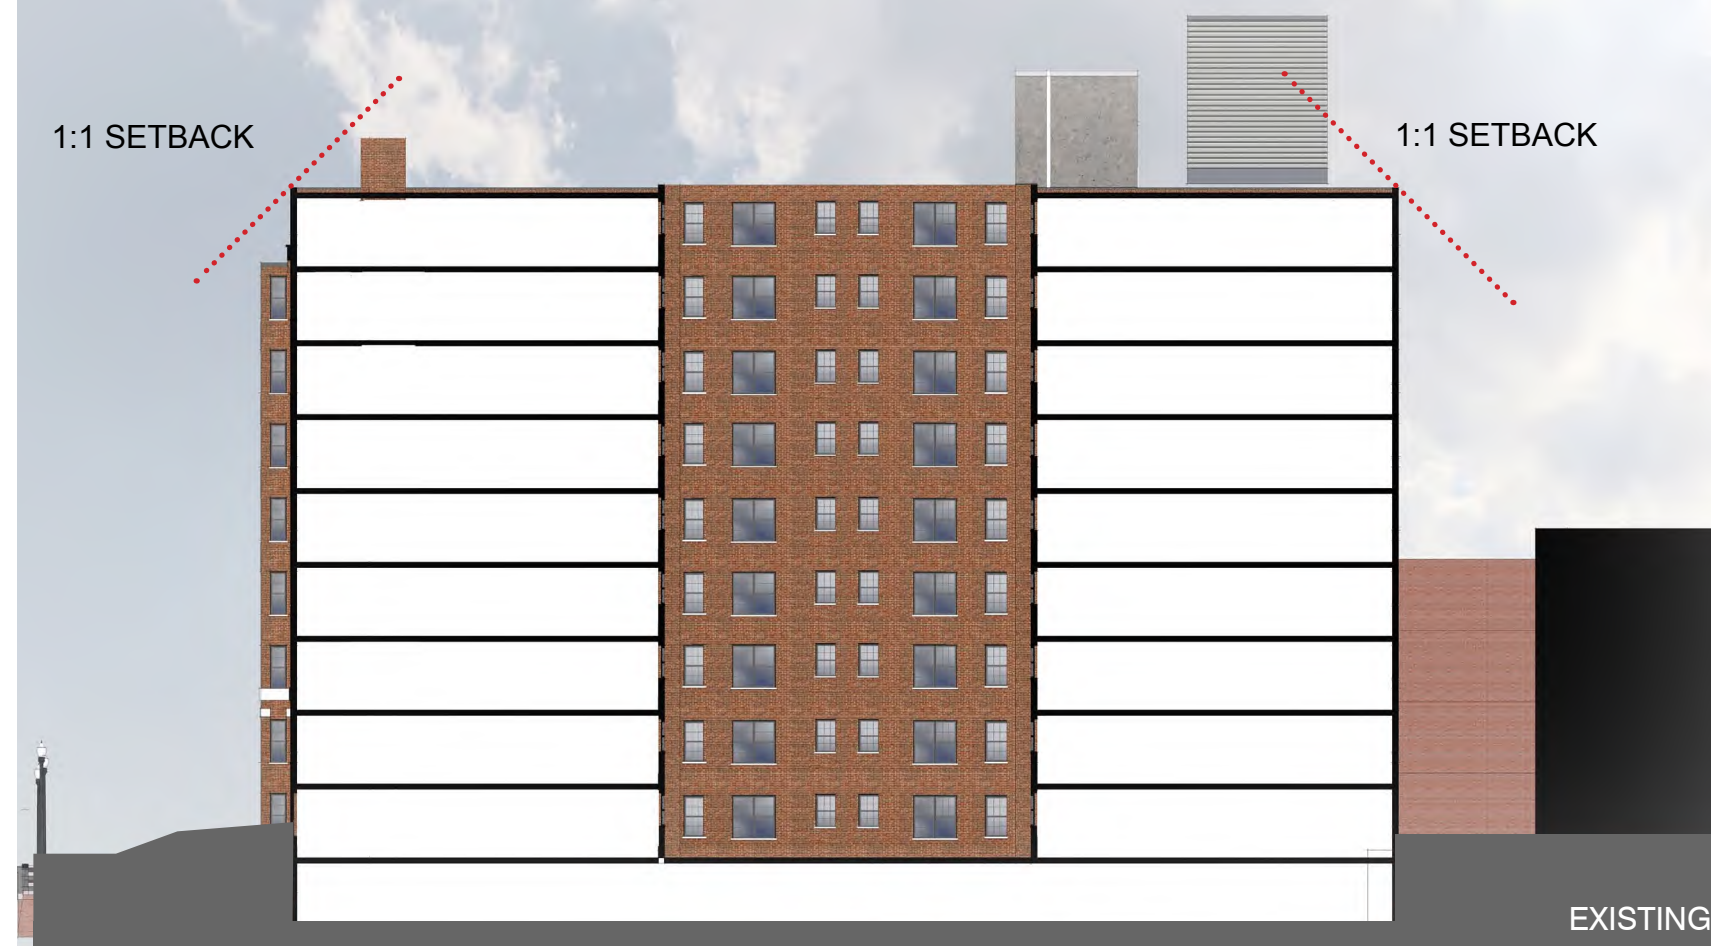






- DINING SEATING
- DINING SERVING
- DINING PREPARATION
- DINING SERVING CIRCULATION
- BUILDING CIRCULATION
- BUILDING SUPPORT
- BEDROOM
- APARTMENT
- OFFICE SUITE
- LOUNGE / STUDY
- COMMON

*size and configuration of interior spaces is conceptual only and subject to change*


BASEMENT

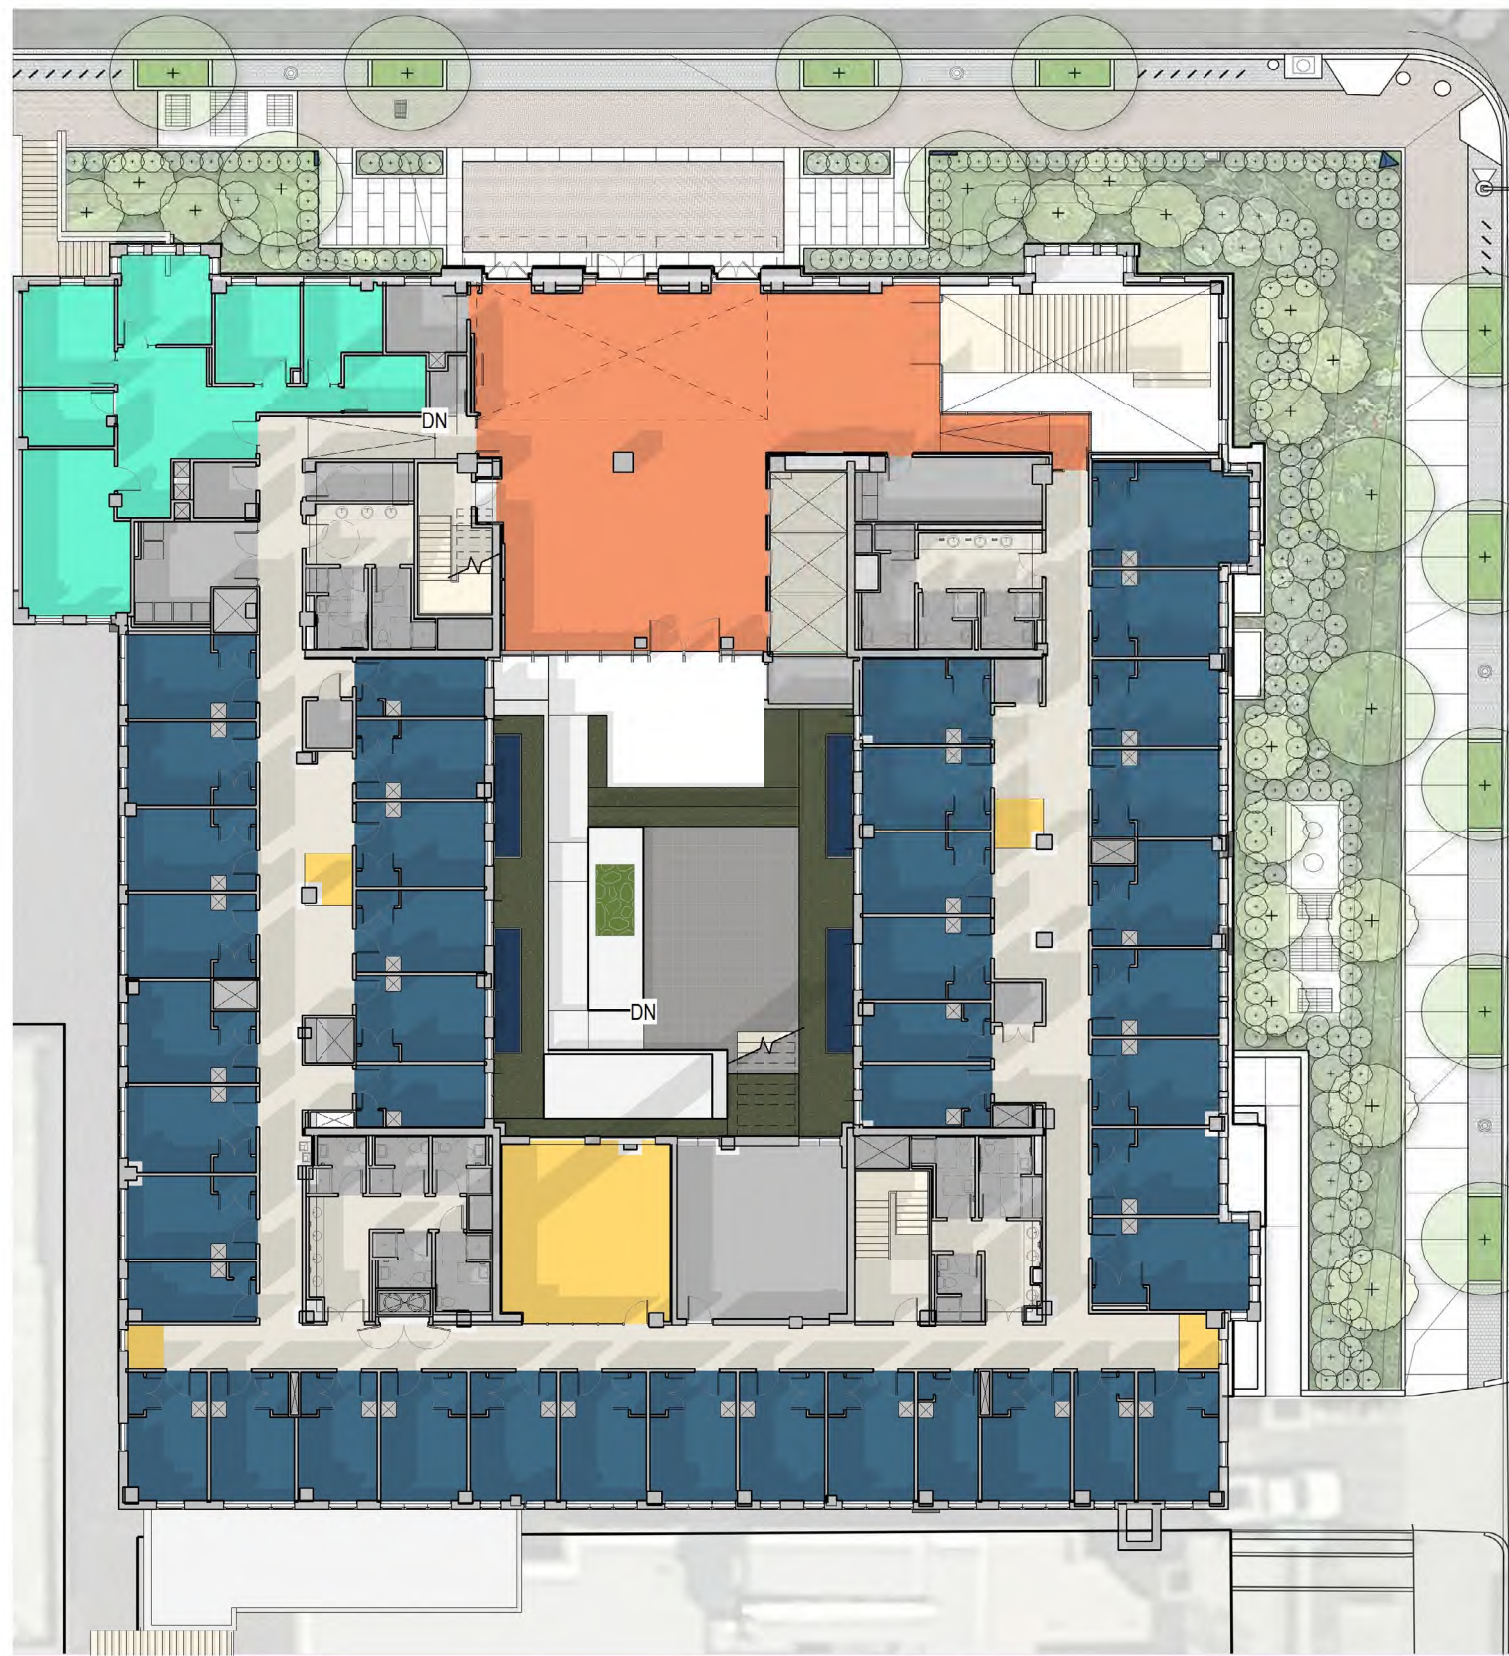


FIRST FLOOR

- DINING SEATING ■
- DINING SERVING ■
- DINING PREPARATION ■
- DINING SERVING CIRCULATION ■
- BUILDING CIRCULATION ■
- BUILDING SUPPORT ■
- BEDROOM ■
- APARTMENT ■
- OFFICE SUITE ■
- LOUNGE / STUDY ■
- COMMON ■


*size and configuration of interior spaces is conceptual only and subject to change*

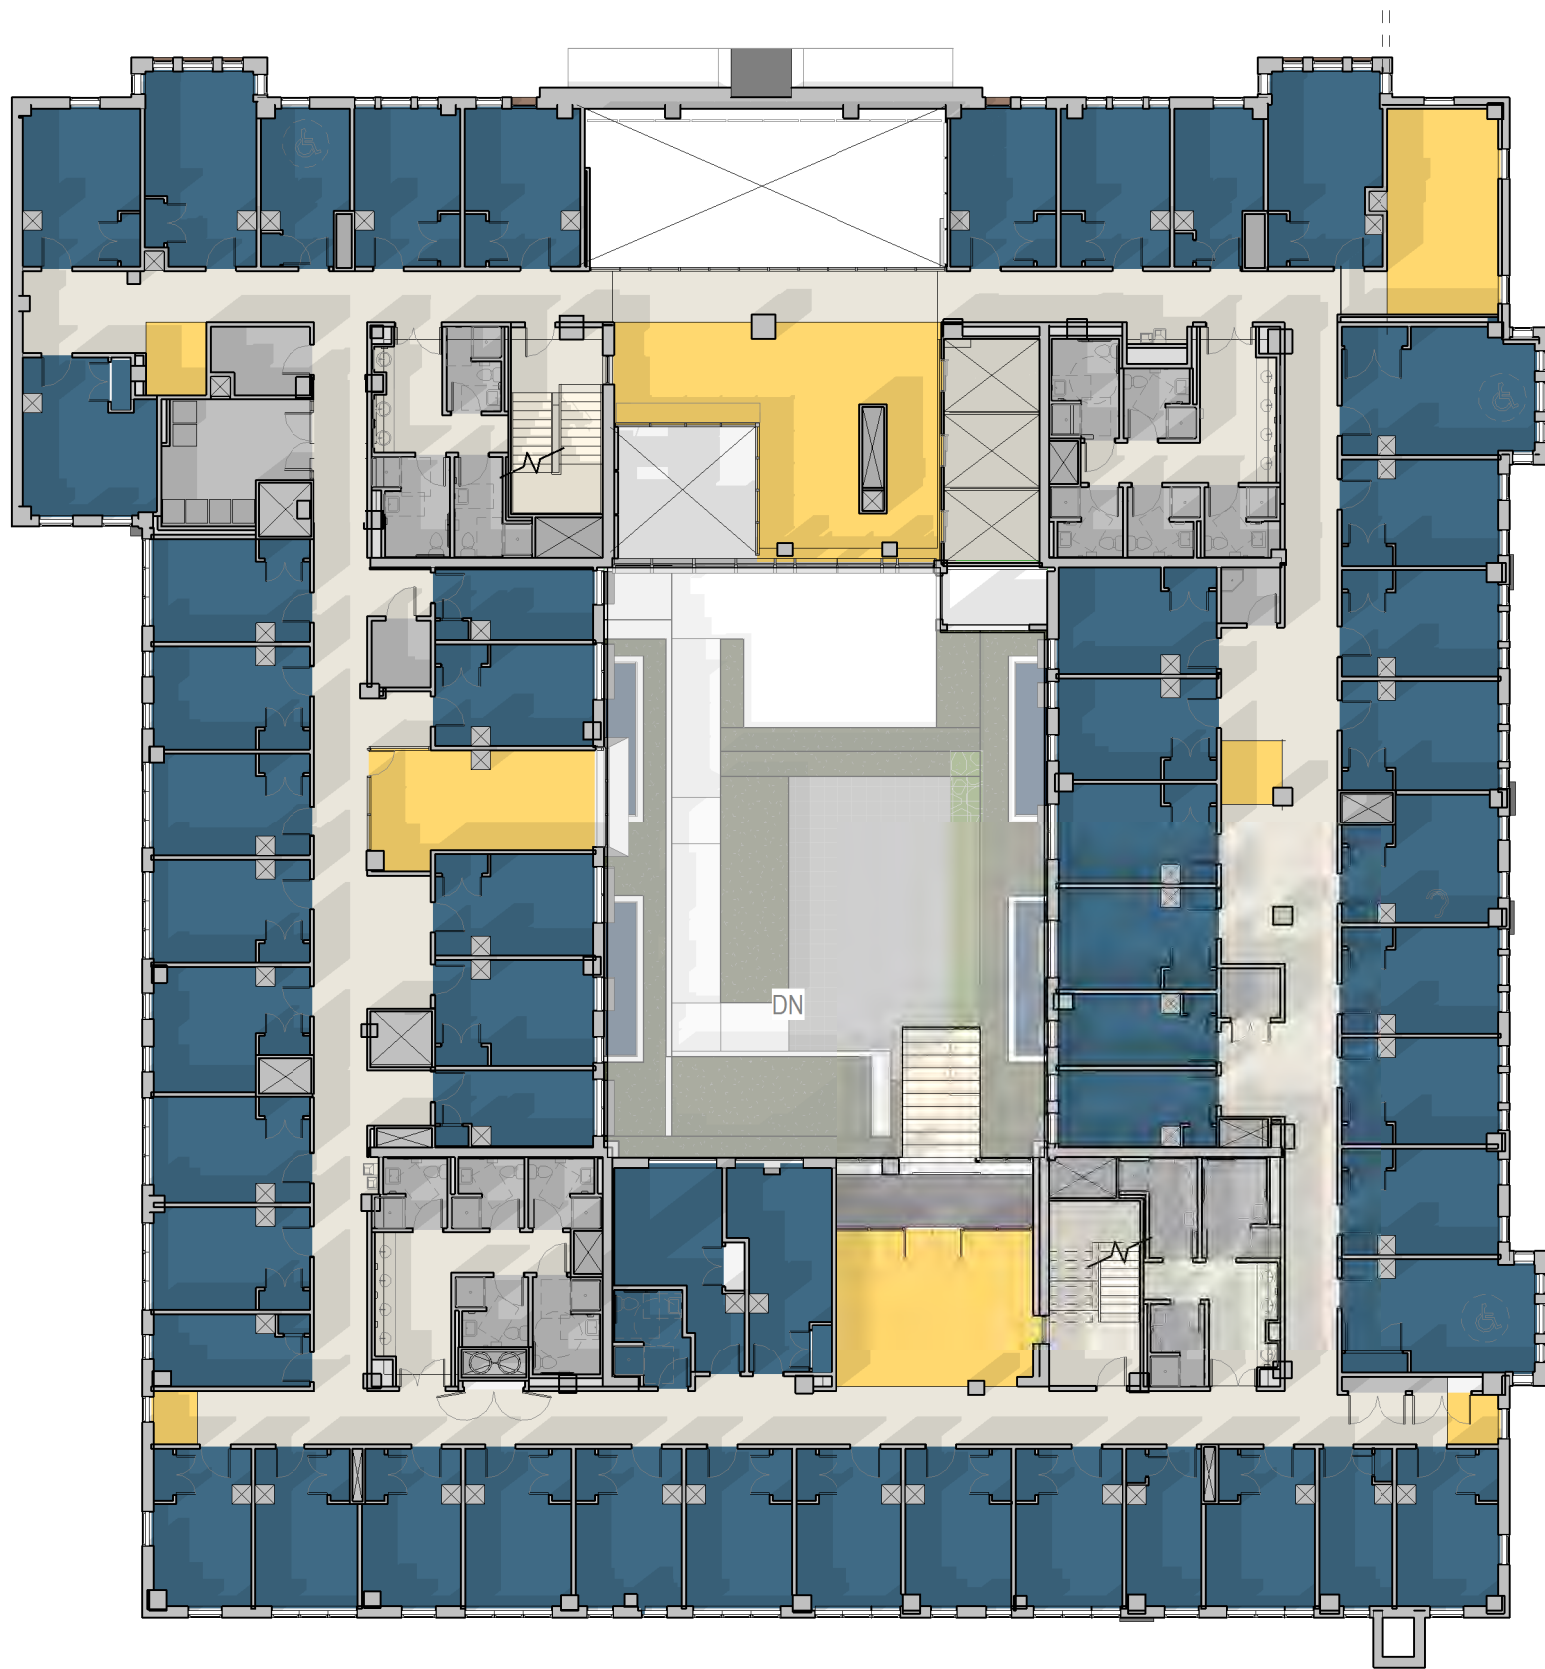


SECOND FLOOR

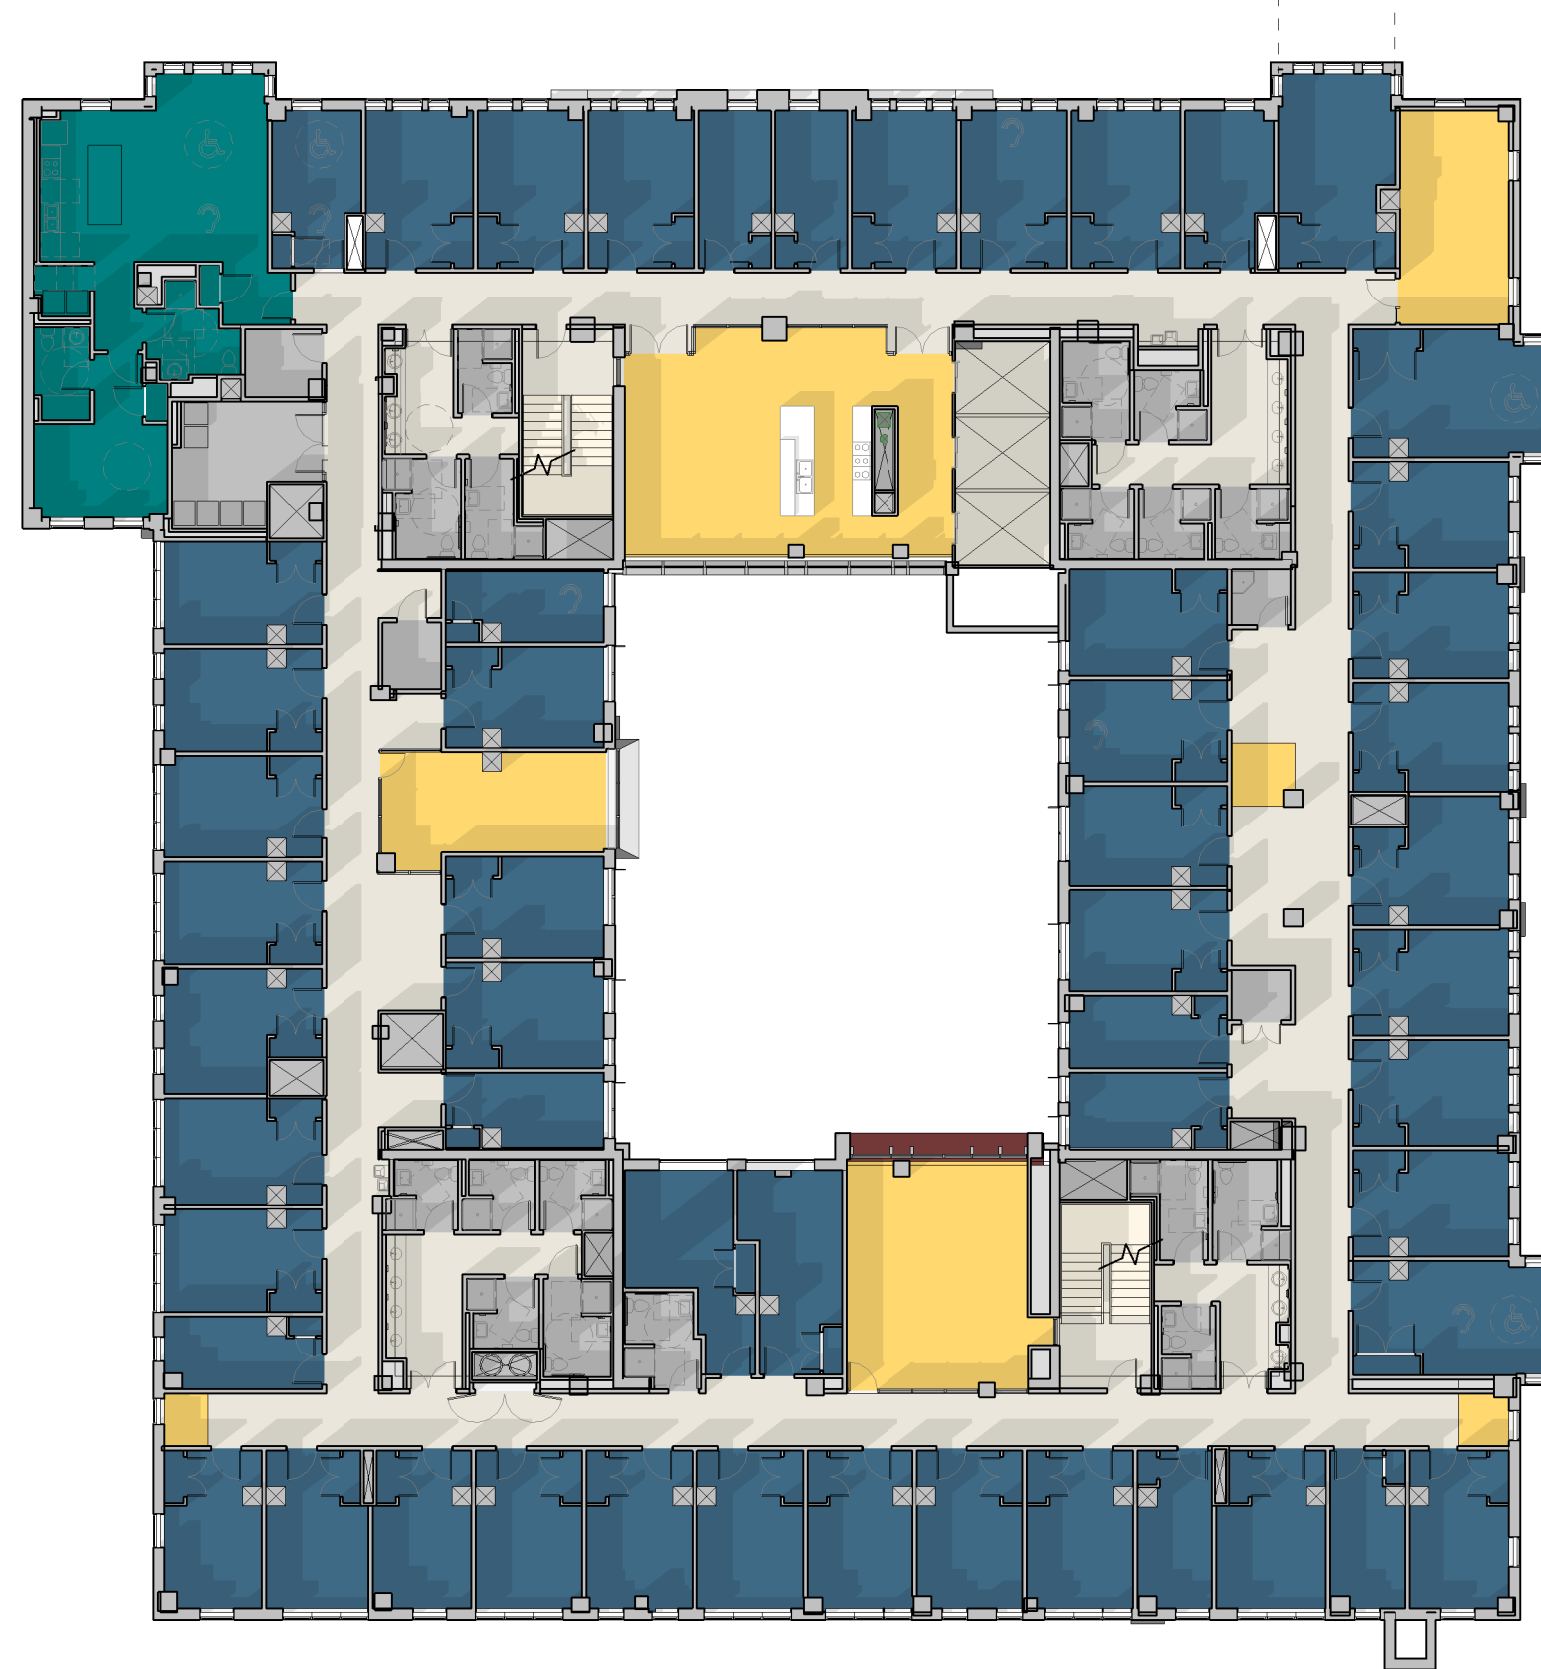


THIRD FLOOR

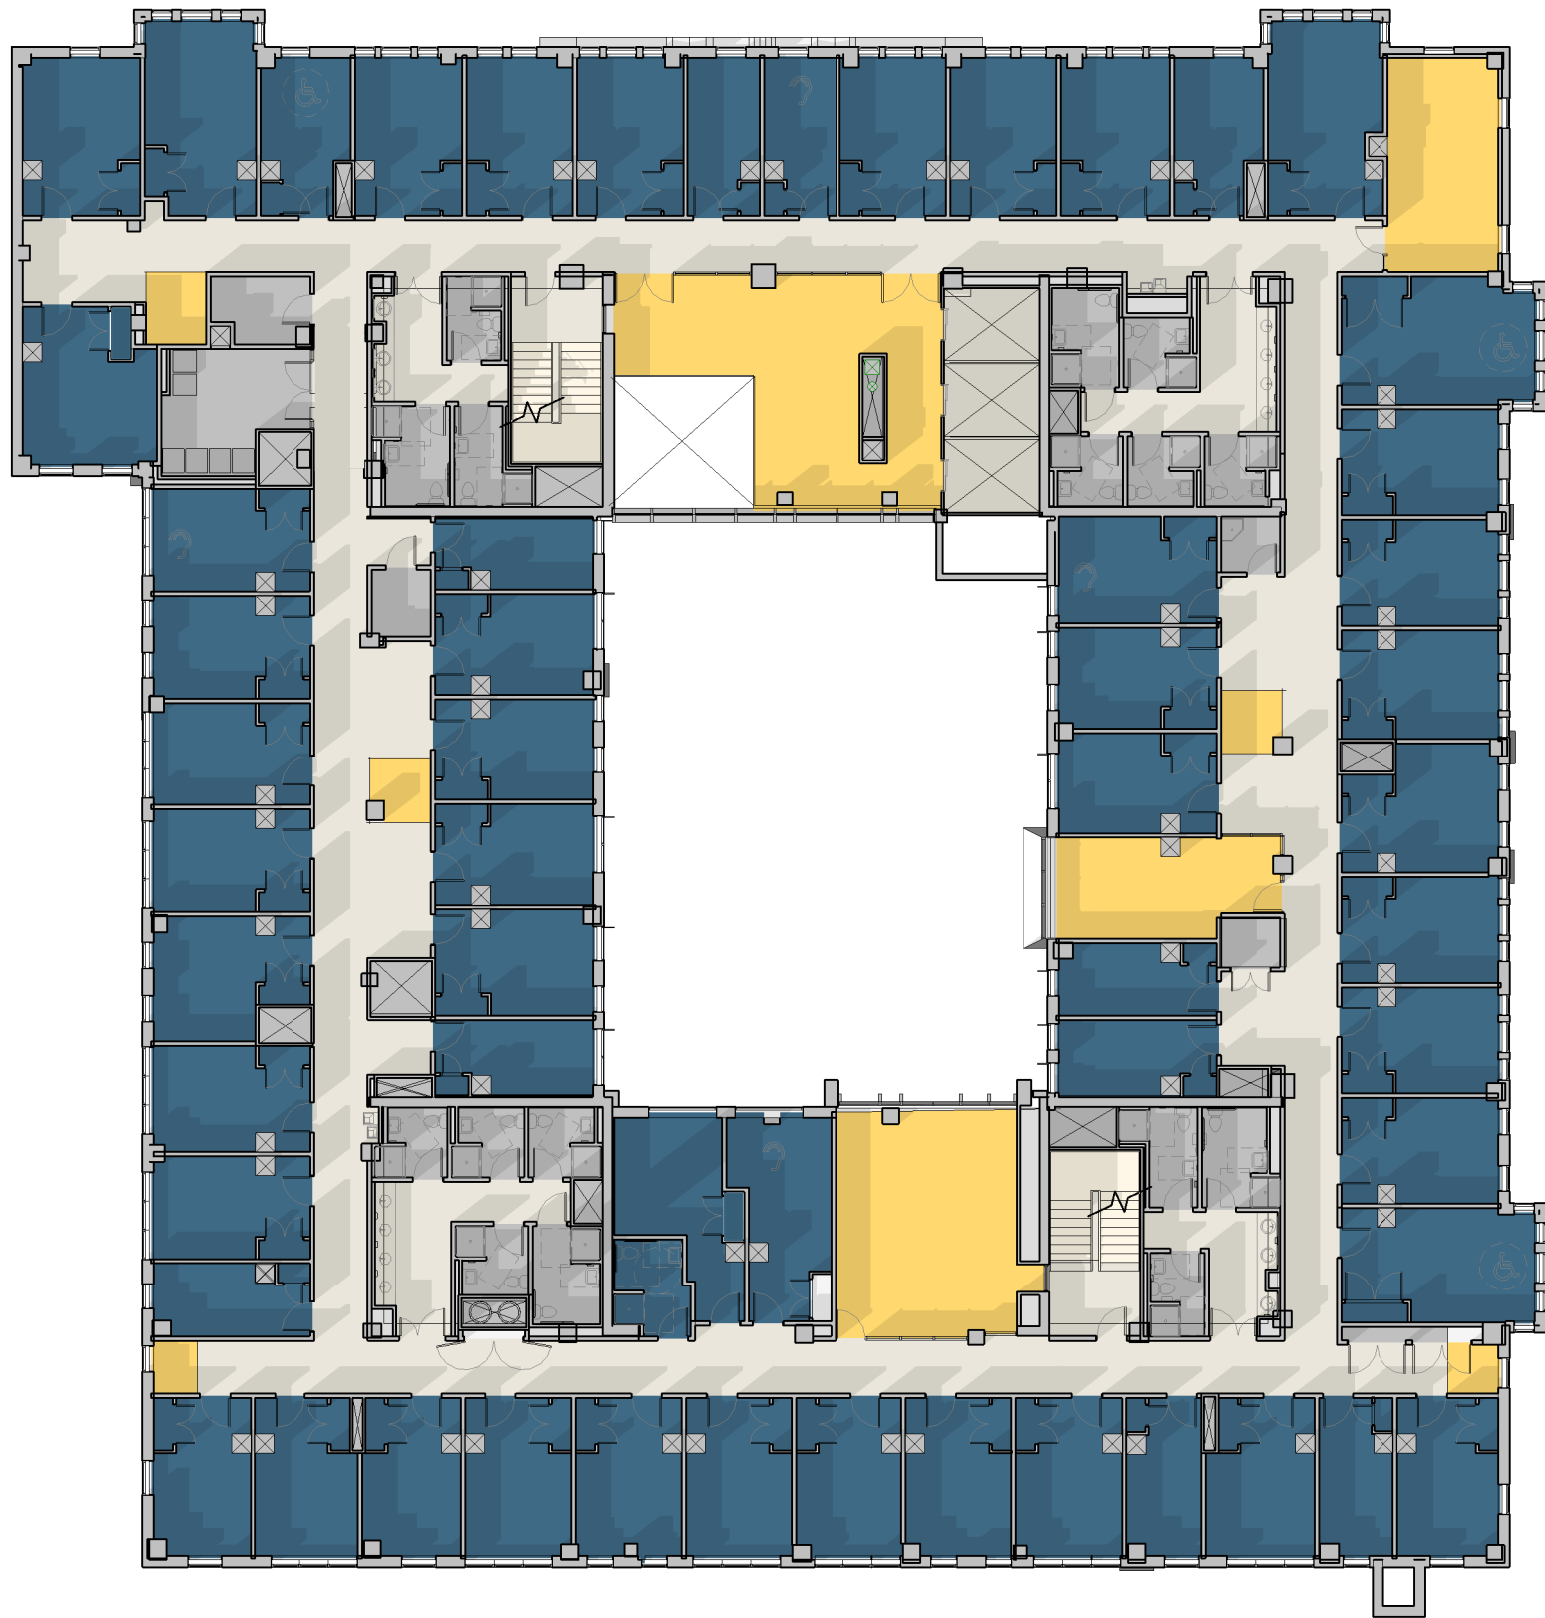


FOURTH FLOOR

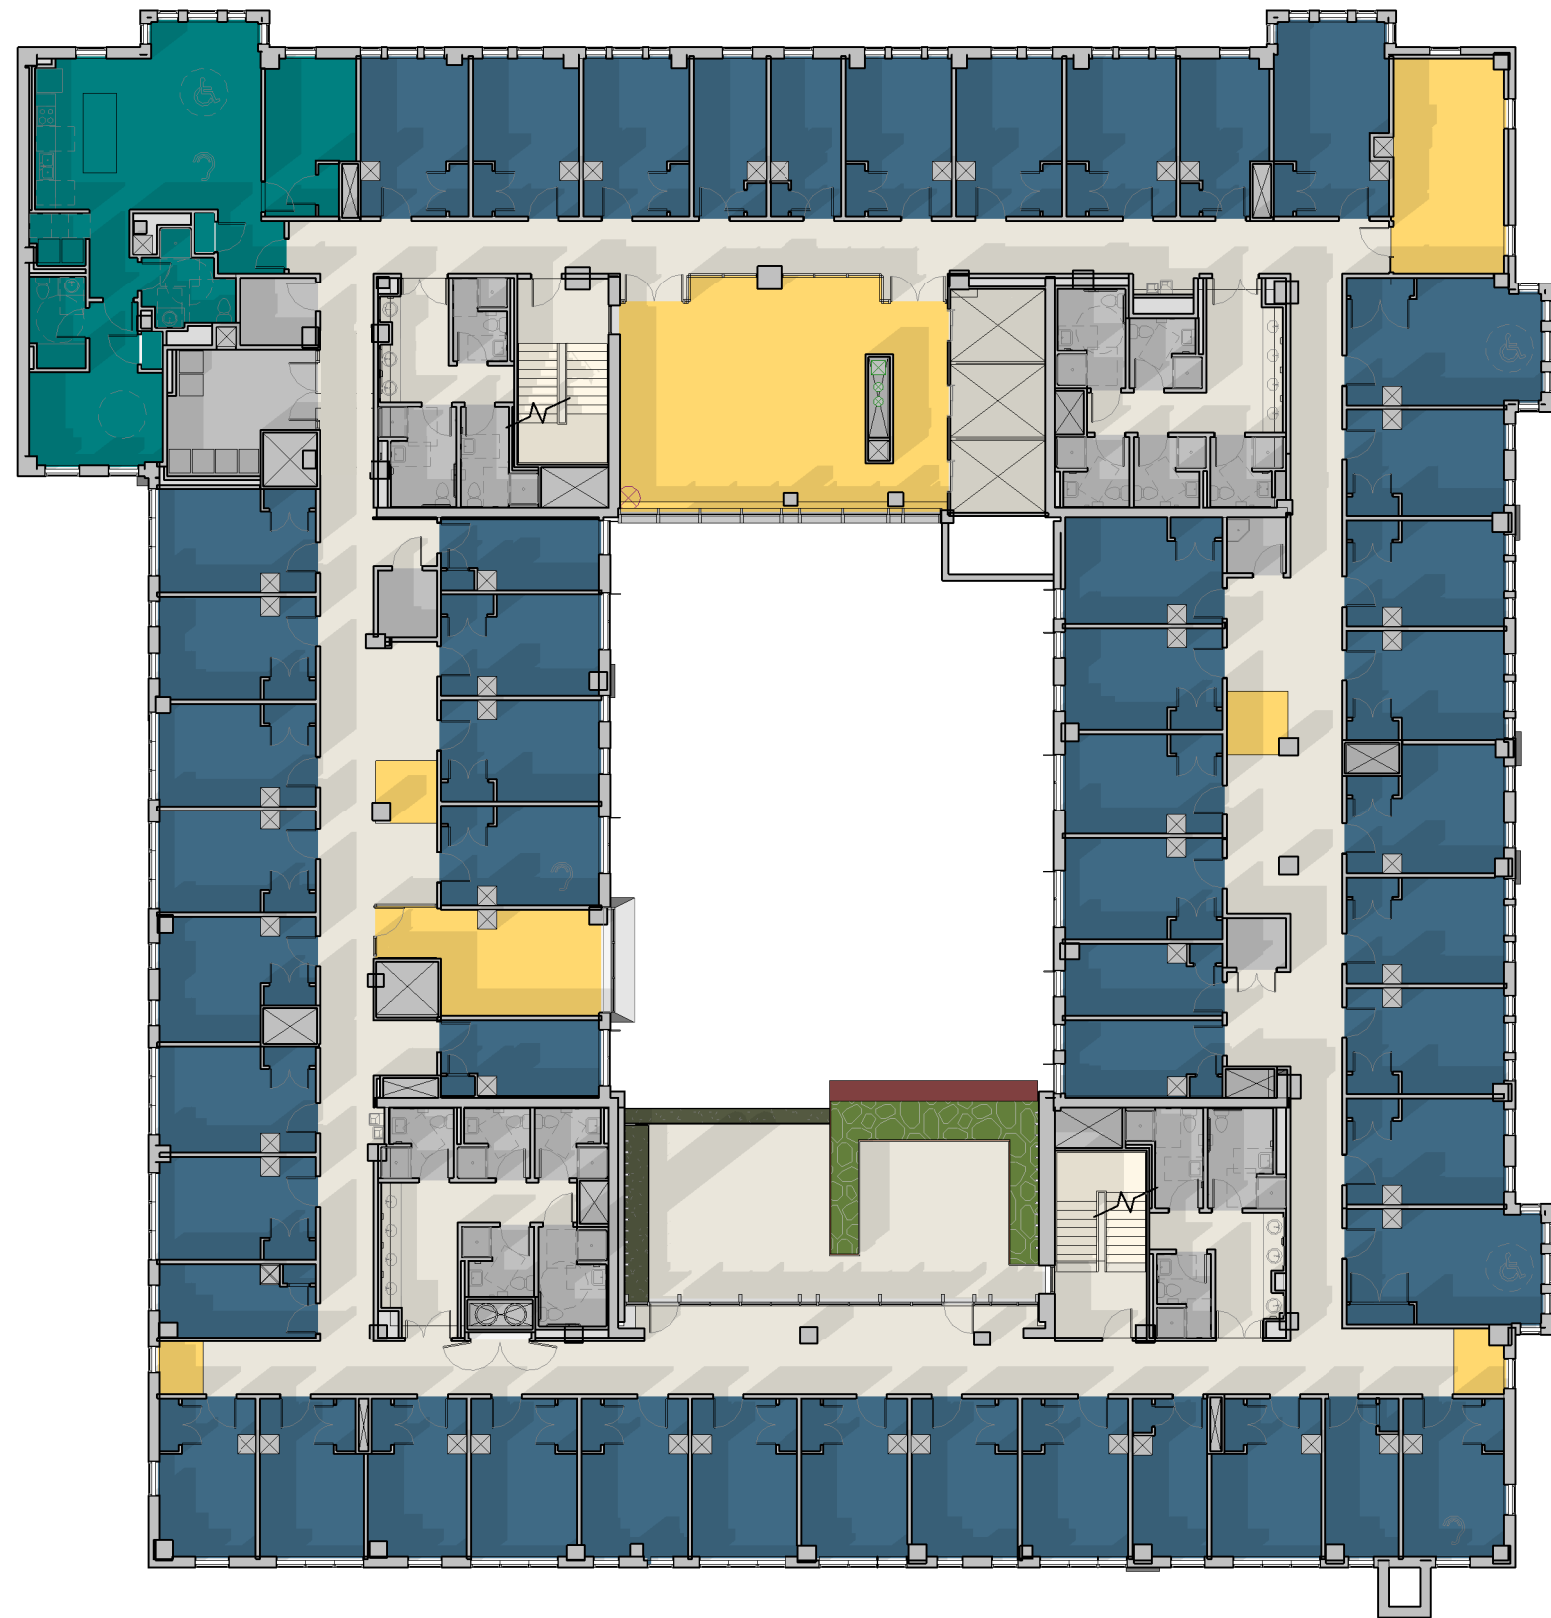

FIFTH FLOOR

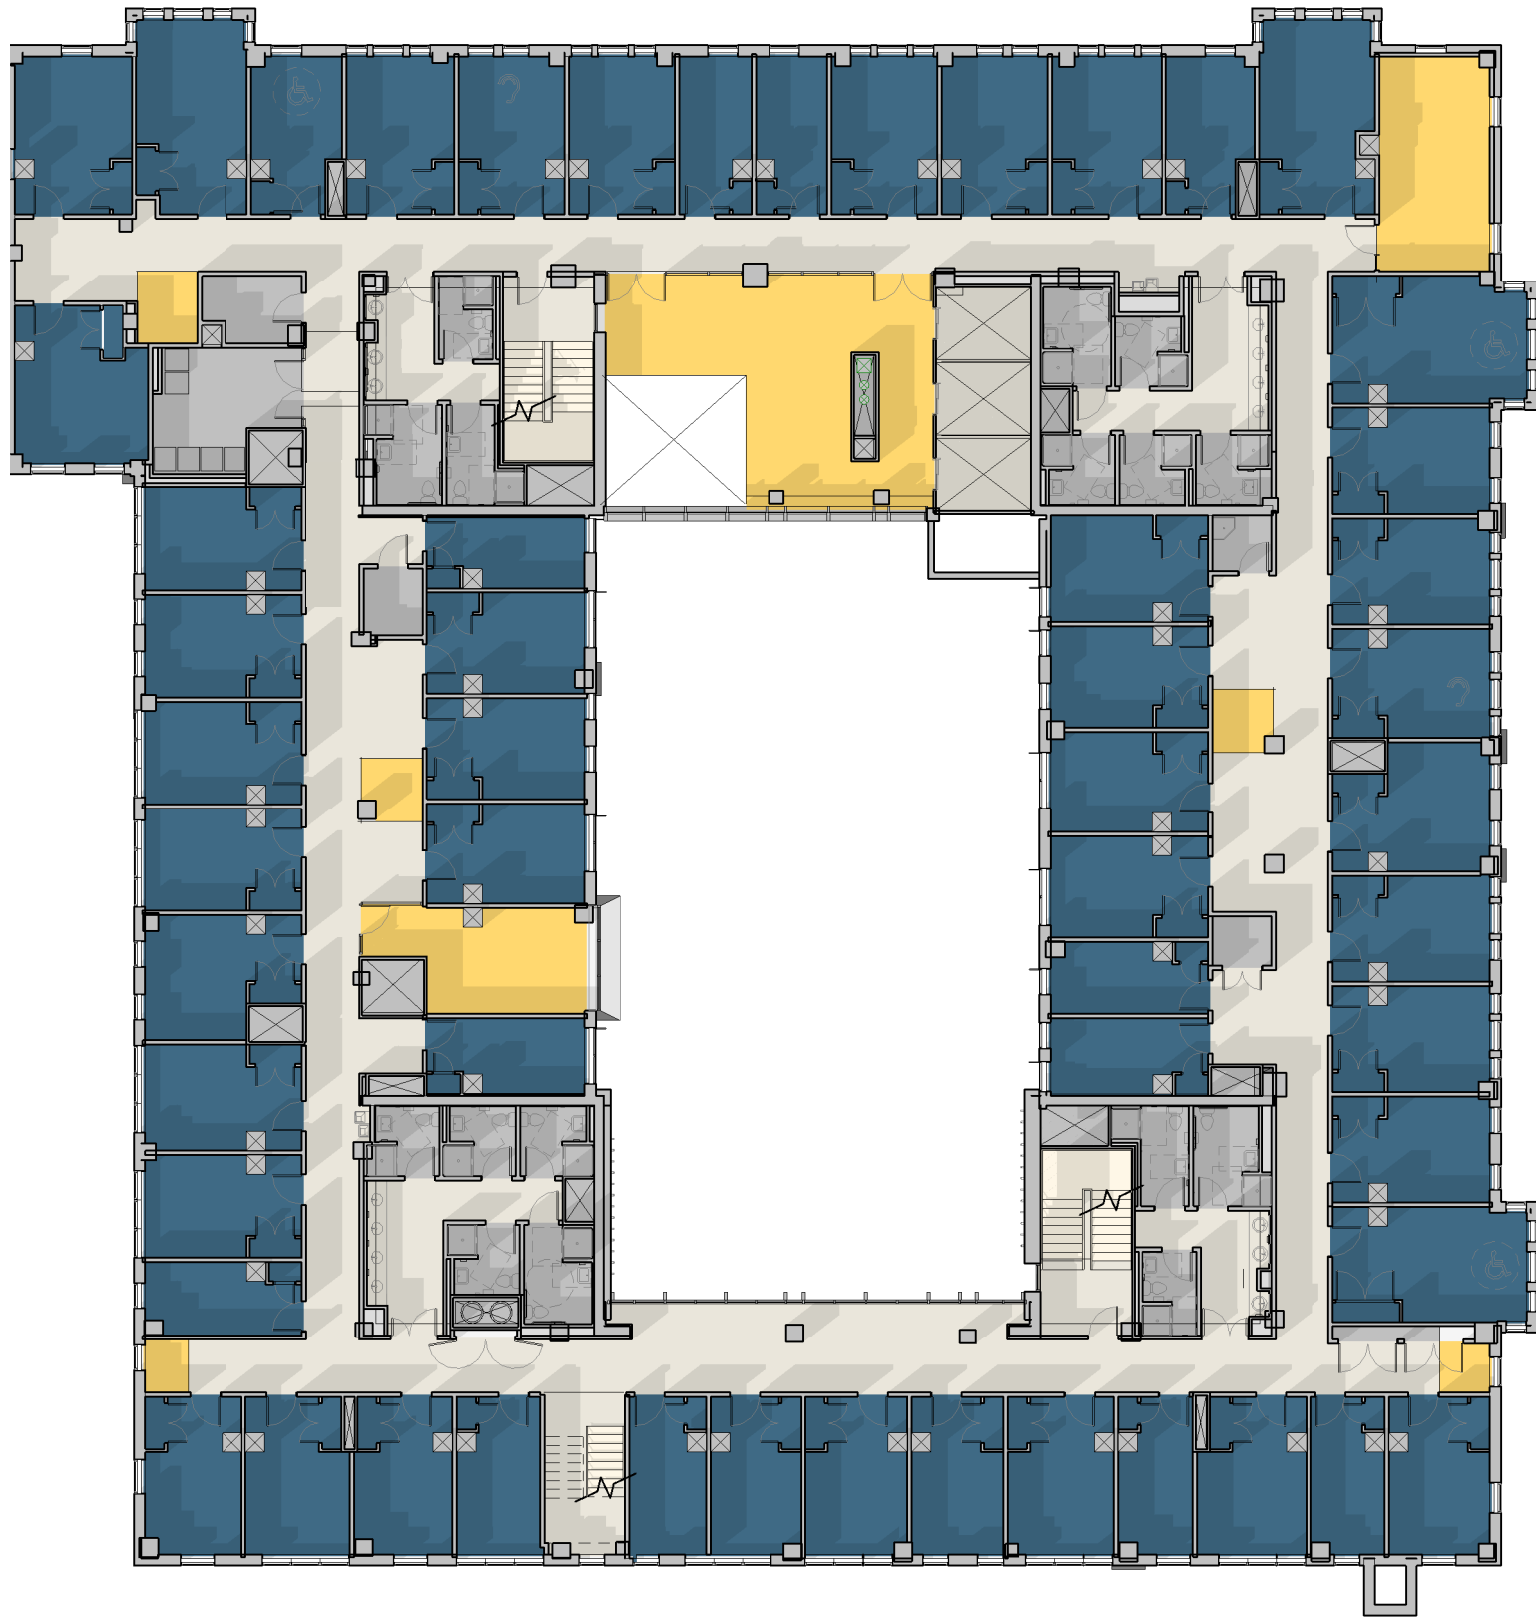

SIXTH FLOOR

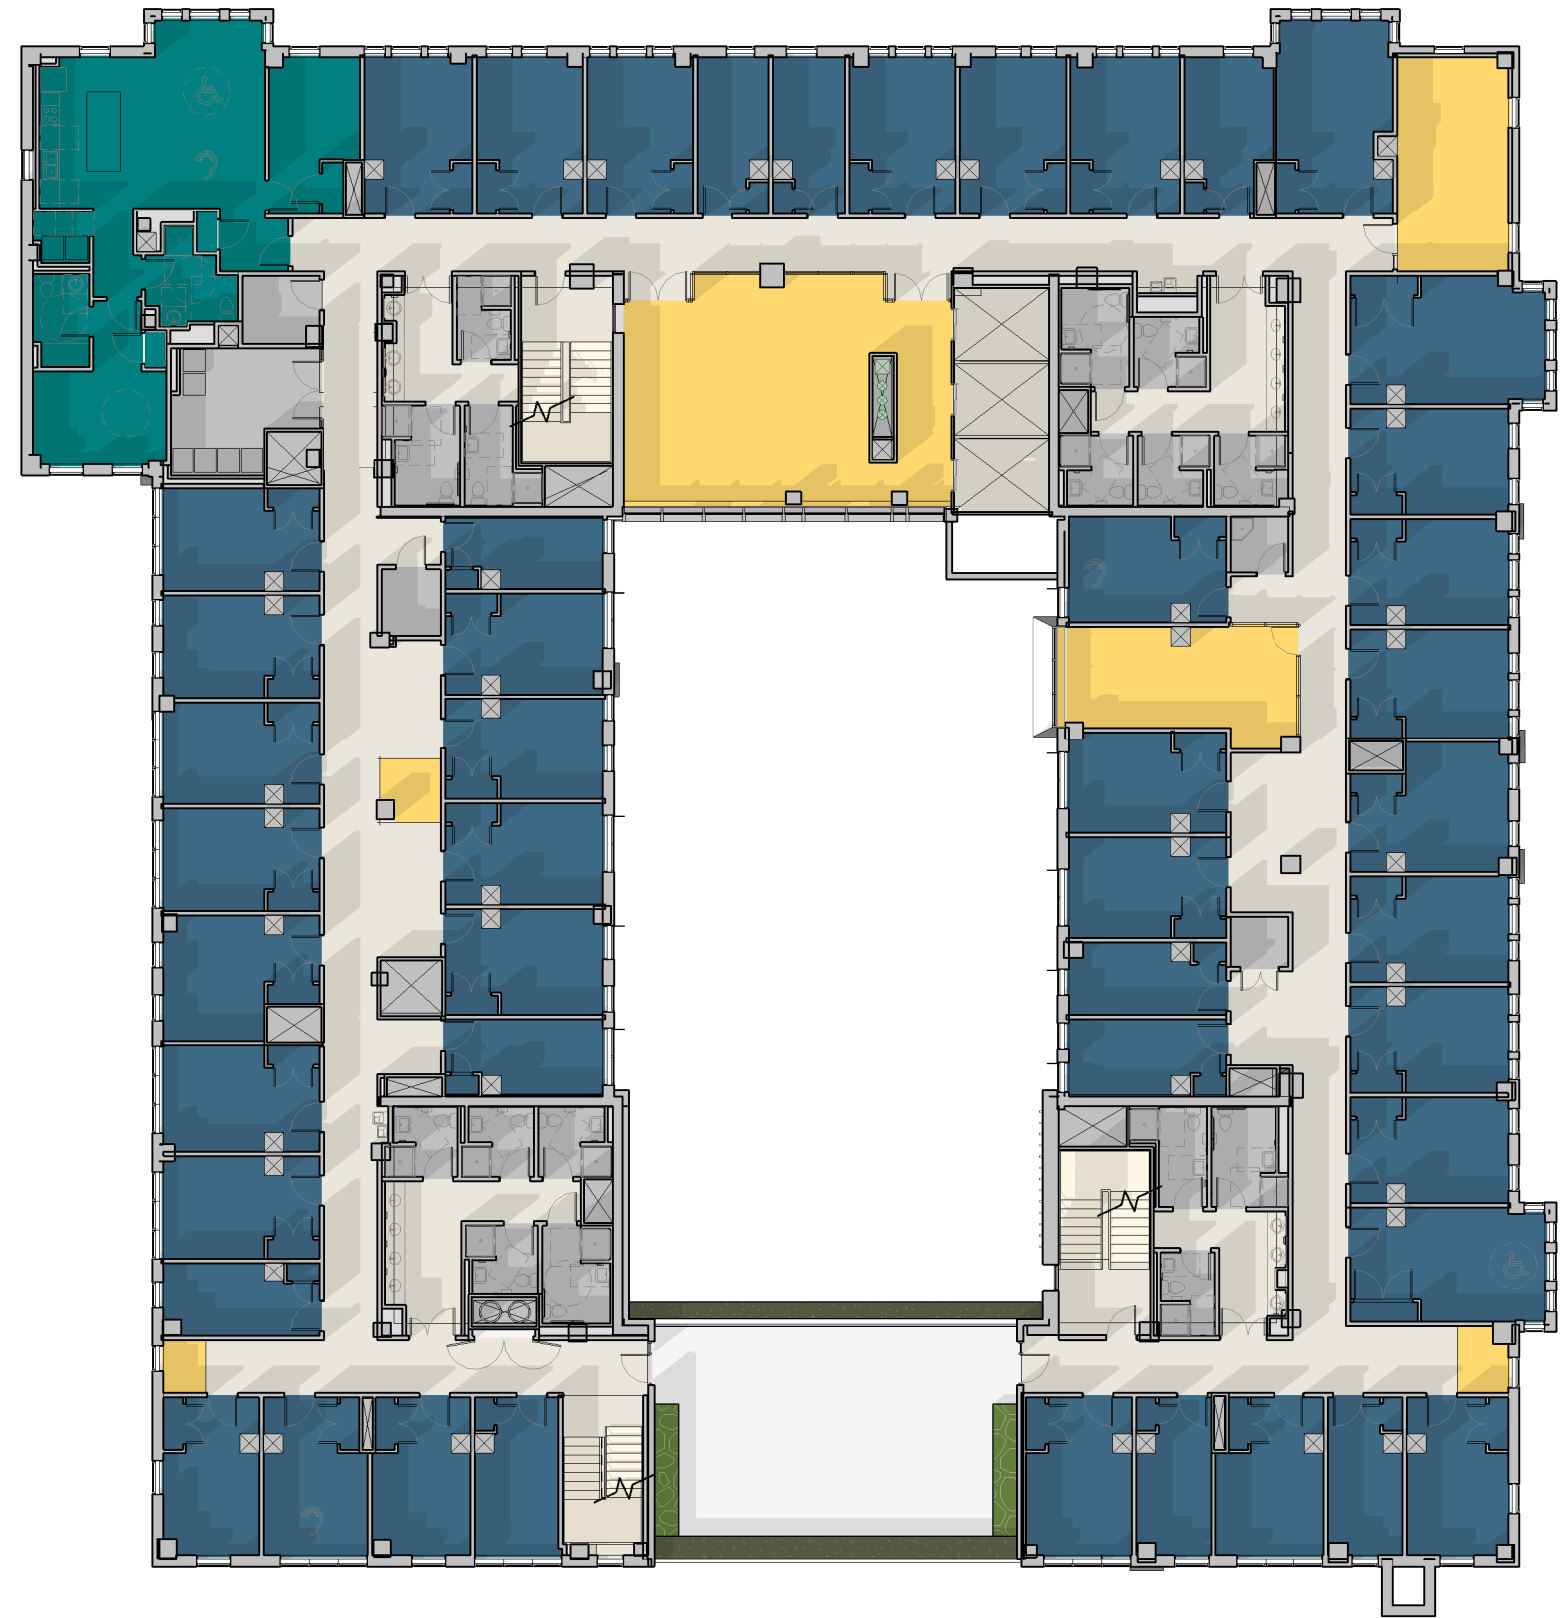

SEVENTH FLOOR