

ALUMINUM GLAZING SYSTEM 1



PORCELAIN TILE RAIN SCREEN

ALUMINUM GLAZING SYSTEM

ALUMINUM GLAZING SYSTEM 1

MASONRY

GRANITE BASE

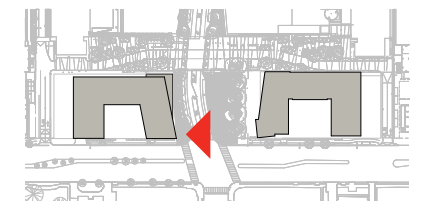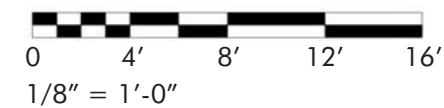

MATCH LINE  
67

WOOD-LOOK CLADDING

METAL BALCONY  
RAILING



PORCELAIN TILE RAIN SCREEN

ALUMINUM GLAZING  
SYSTEM 2

ALUMINUM GLAZING  
SYSTEM 1

MASONRY

GRANITE BASE

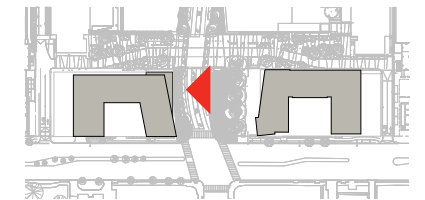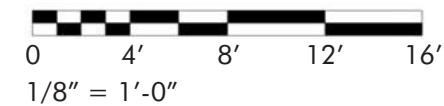

ALUMINUM GLAZING SYSTEM 2

METAL BALCONY RAILING



WOOD-LOOK CLADDING

PORCELAIN TILE RAIN SCREEN

ALUMINUM GLAZING SYSTEM 2

ALUMINUM GLAZING SYSTEM 1

GRANITE BASE

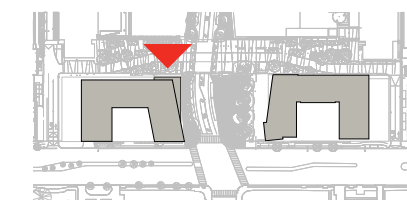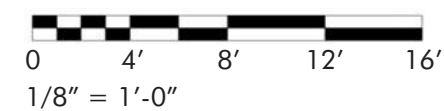

MATCH LINE 69

MATCH LINE 69

ALUMINUM GLAZING SYSTEM 1



PORCELAIN TILE RAIN SCREEN

ALUMINUM GLAZING SYSTEM 2

ALUMINUM GLAZING SYSTEM 1

MASONRY

GRANITE BASE

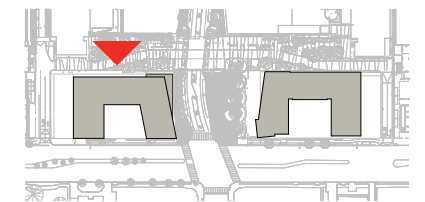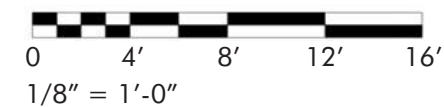

MATCH LINE  
70

ALUMINUM GLAZING  
SYSTEM 1

PORCELAIN TILE RAIN SCREEN

ALUMINUM GLAZING  
SYSTEM 2


METAL BALCONY  
RAILING

MASONRY

GRANITE BASE



0 4' 8' 12' 16'  
1/8" = 1'-0"

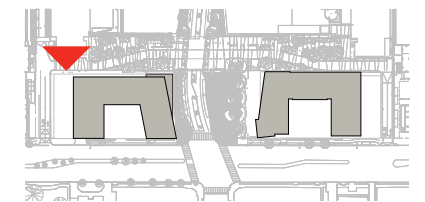

ALUMINUM GLAZING SYSTEM 1


PORCELAIN TILE RAIN SCREEN

ALUMINUM GLAZING SYSTEM 2

OVERHEAD DOOR (SERVICE/LOADING)

ROLLING GRILLE (PARKING)

MASONRY

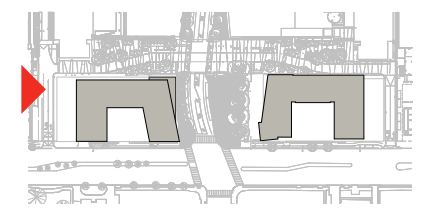

MATCH LINE  
72

ALUMINUM GLAZING SYSTEM

PORCELAIN TILE RAIN SCREEN

METAL RAILING

METAL PANEL TYPE "1"


ALUMINUM GLAZING SYSTEM

MASONRY

GRANITE BASE




0 4' 8' 12' 16'  
1/8" = 1'-0"

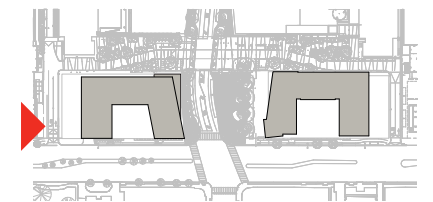



1. ALUMINUM GLAZING (AND METAL PANEL) SYSTEM 1

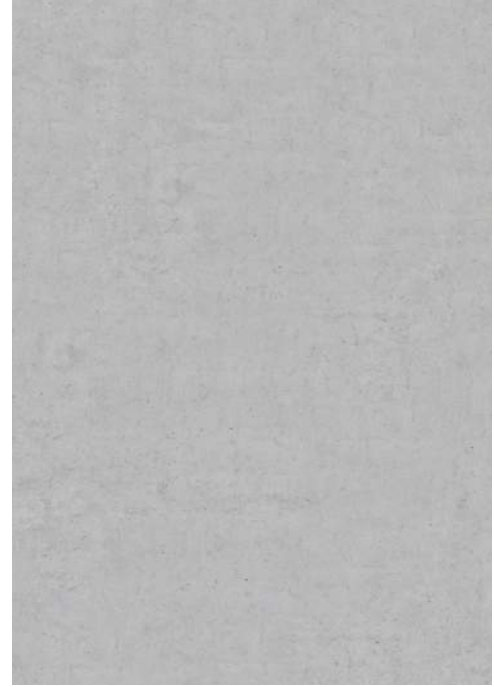

2. PORCELAIN TILE RAIN SCREEN



3. ALUMINUM GLAZING (AND METAL PANEL) SYSTEM 2



4. WOOD-LIKE SLATS




5. RETAIL PODIUM - MASONRY BRICK



6. WATER TABLE - GRANITE STONE





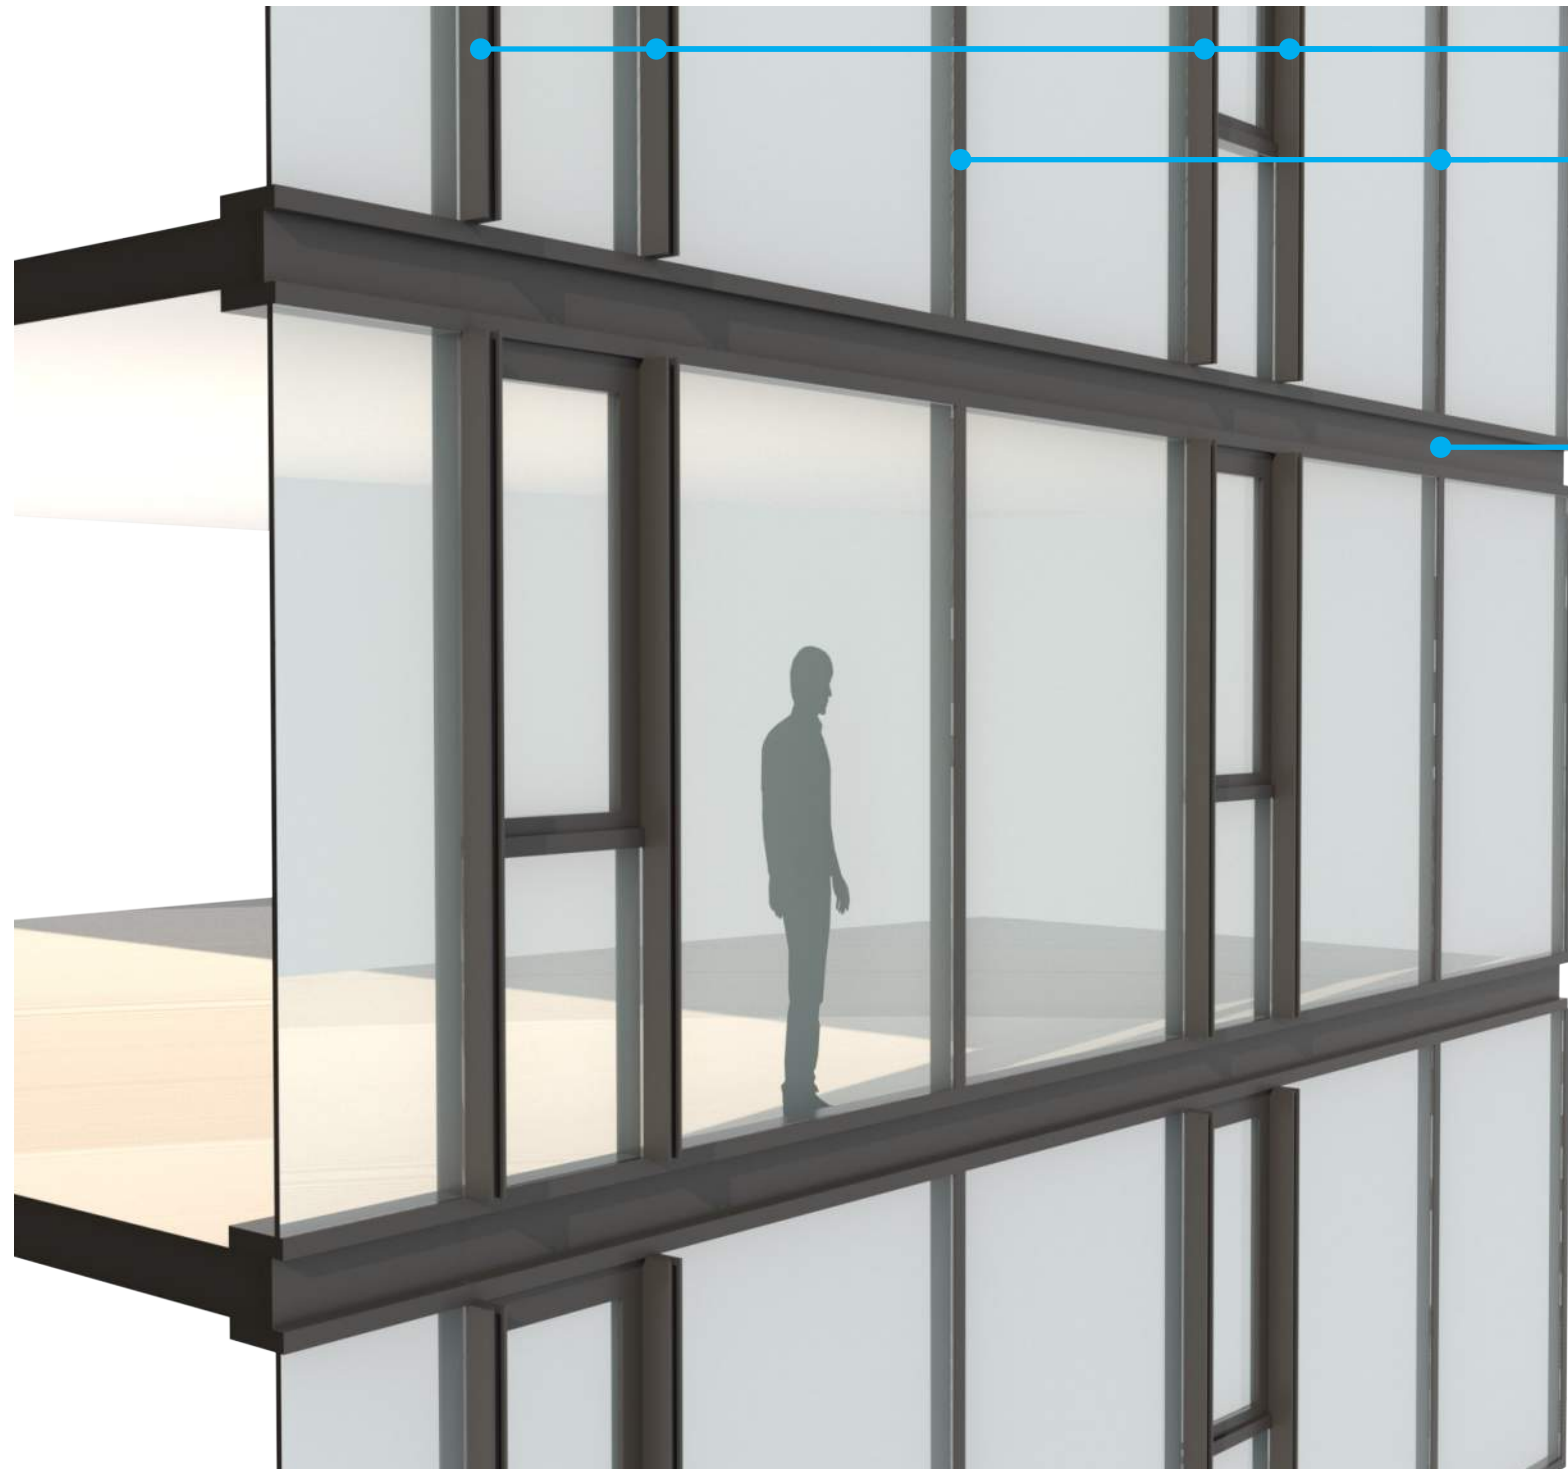

ALUMINUM GLAZING SYSTEM,  
4 INCH MULLION EXTENSION CAP


ALUMINUM GLAZING SYSTEM,  
1/2 INCH STANDARD MULLION CAP

4 INCH PROFILED SLAB EDGE COVER



SECTION

ELEVATION

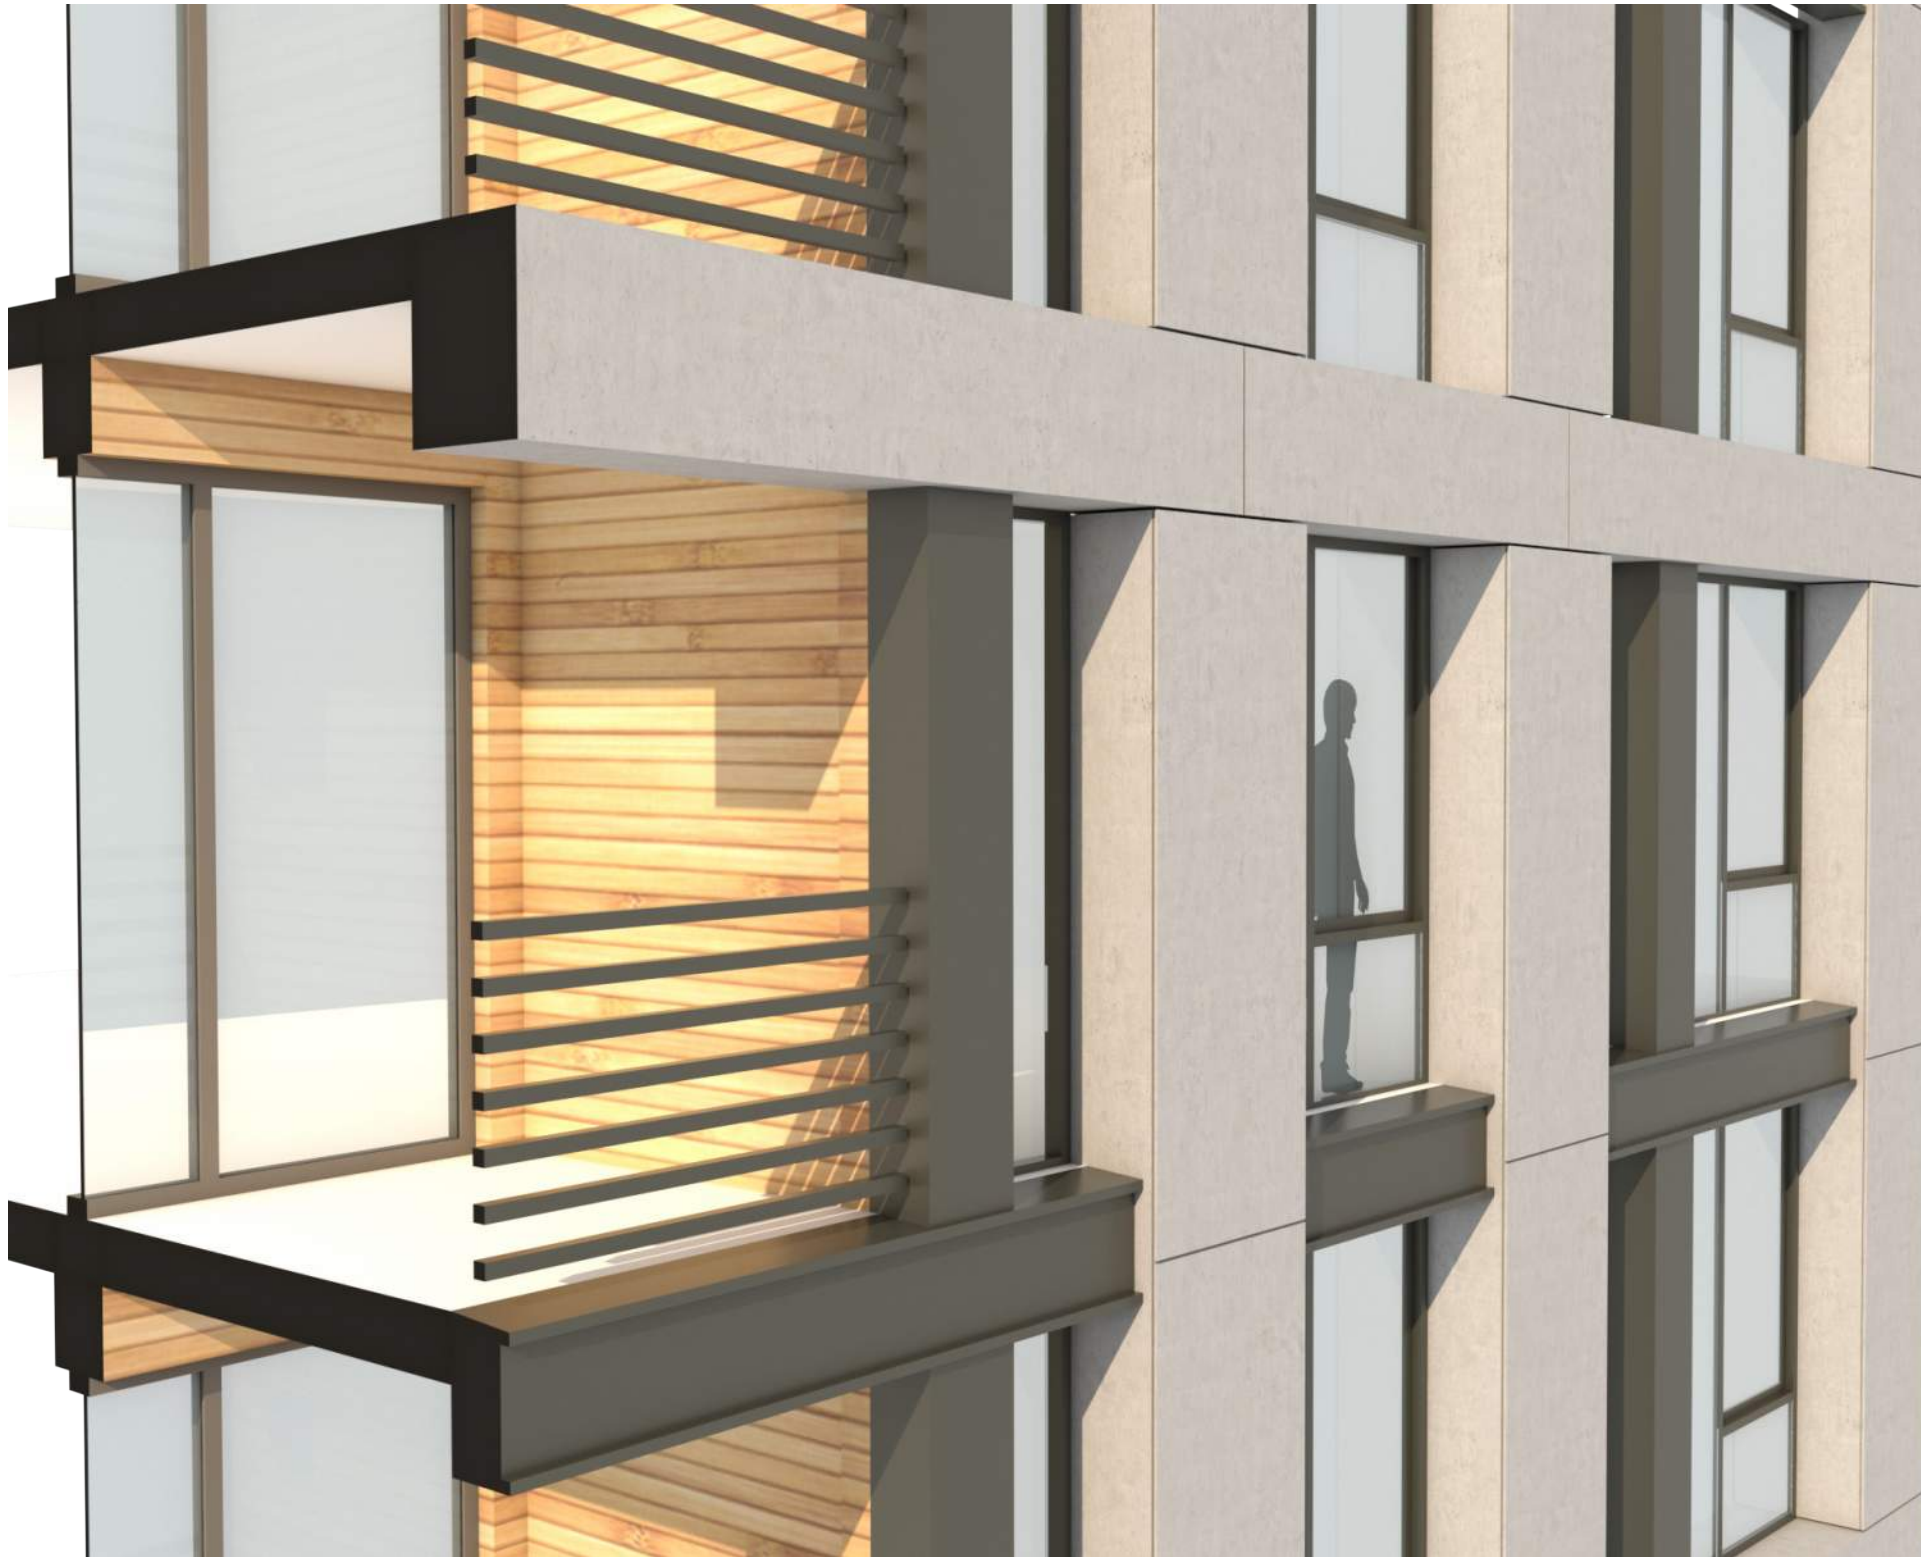

SECTION



ELEVATION




SECTION



ELEVATION





NOTE: METRO PLAZA ESCALATOR AND CANOPY OMITTED FOR CLARITY OF ELEVATION

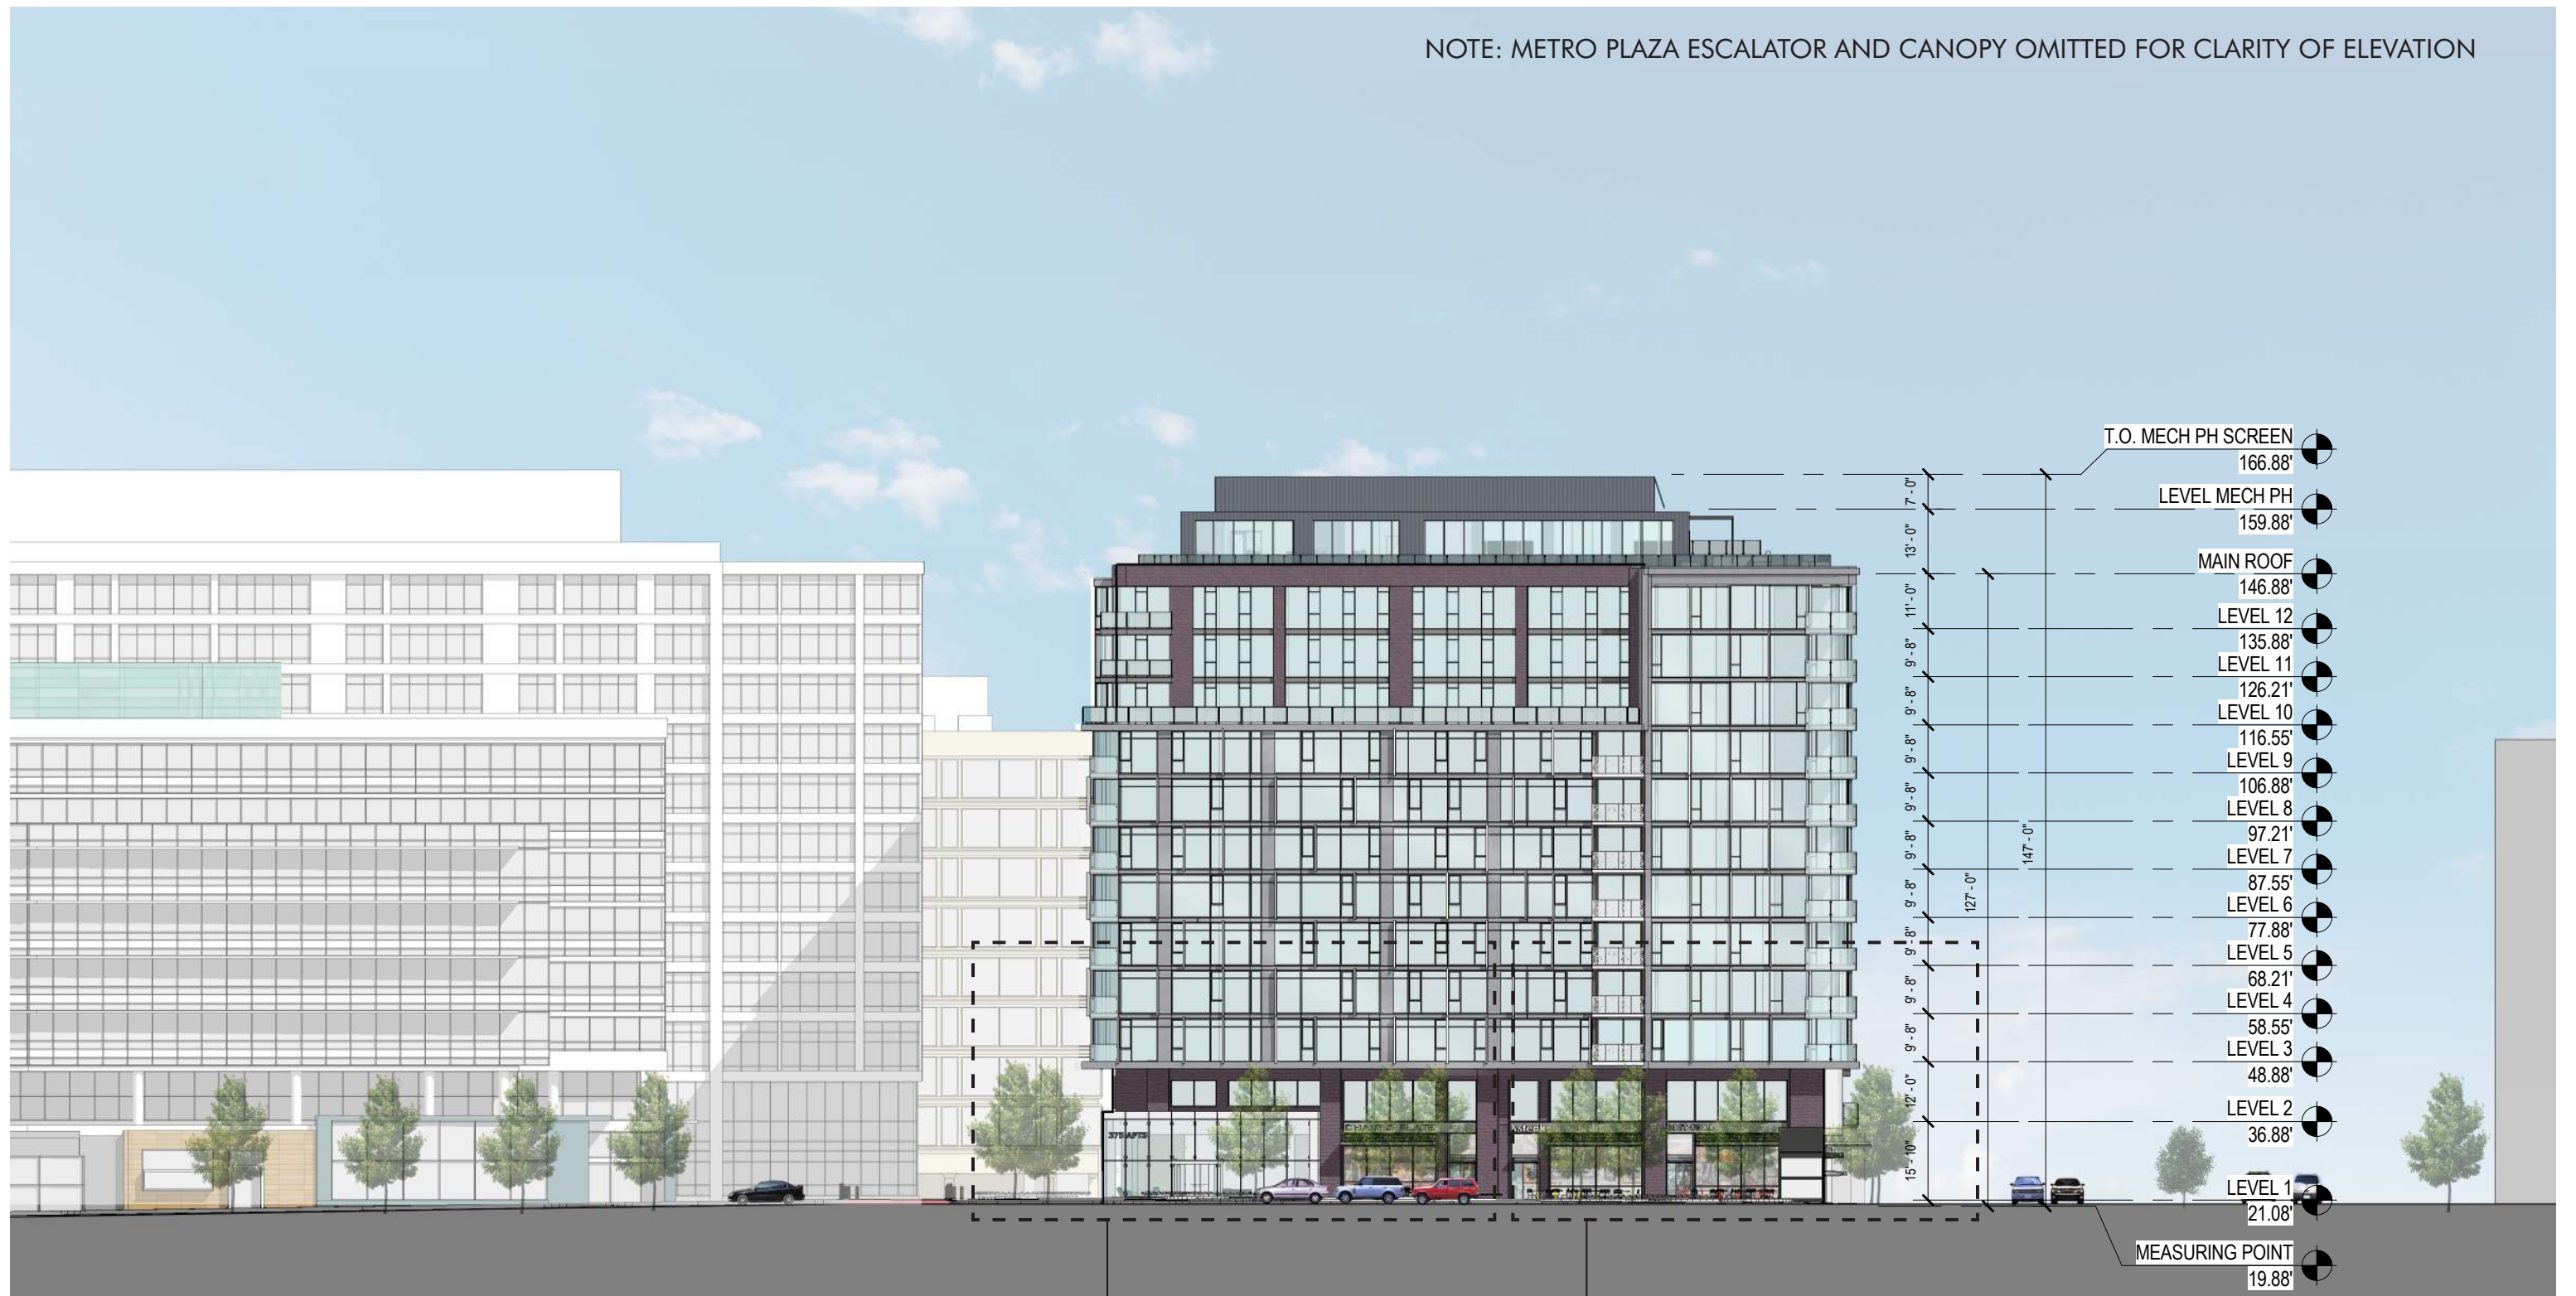

A  
83

B  
84

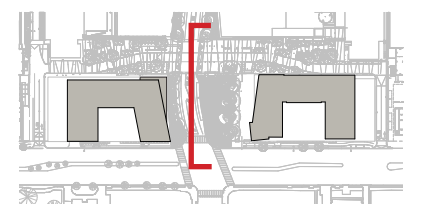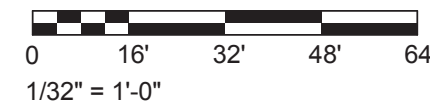

SOUTHEAST + SOUTHWEST M STREET PARCELS  
FIRST-STAGE PUD MODIFICATION & SECOND-STAGE PUD APPLICATION

July 2, 2018

Perkins Eastman DC

EAST BLDG (375) - WEST ELEVATION

375 & 425 M STREET SW