


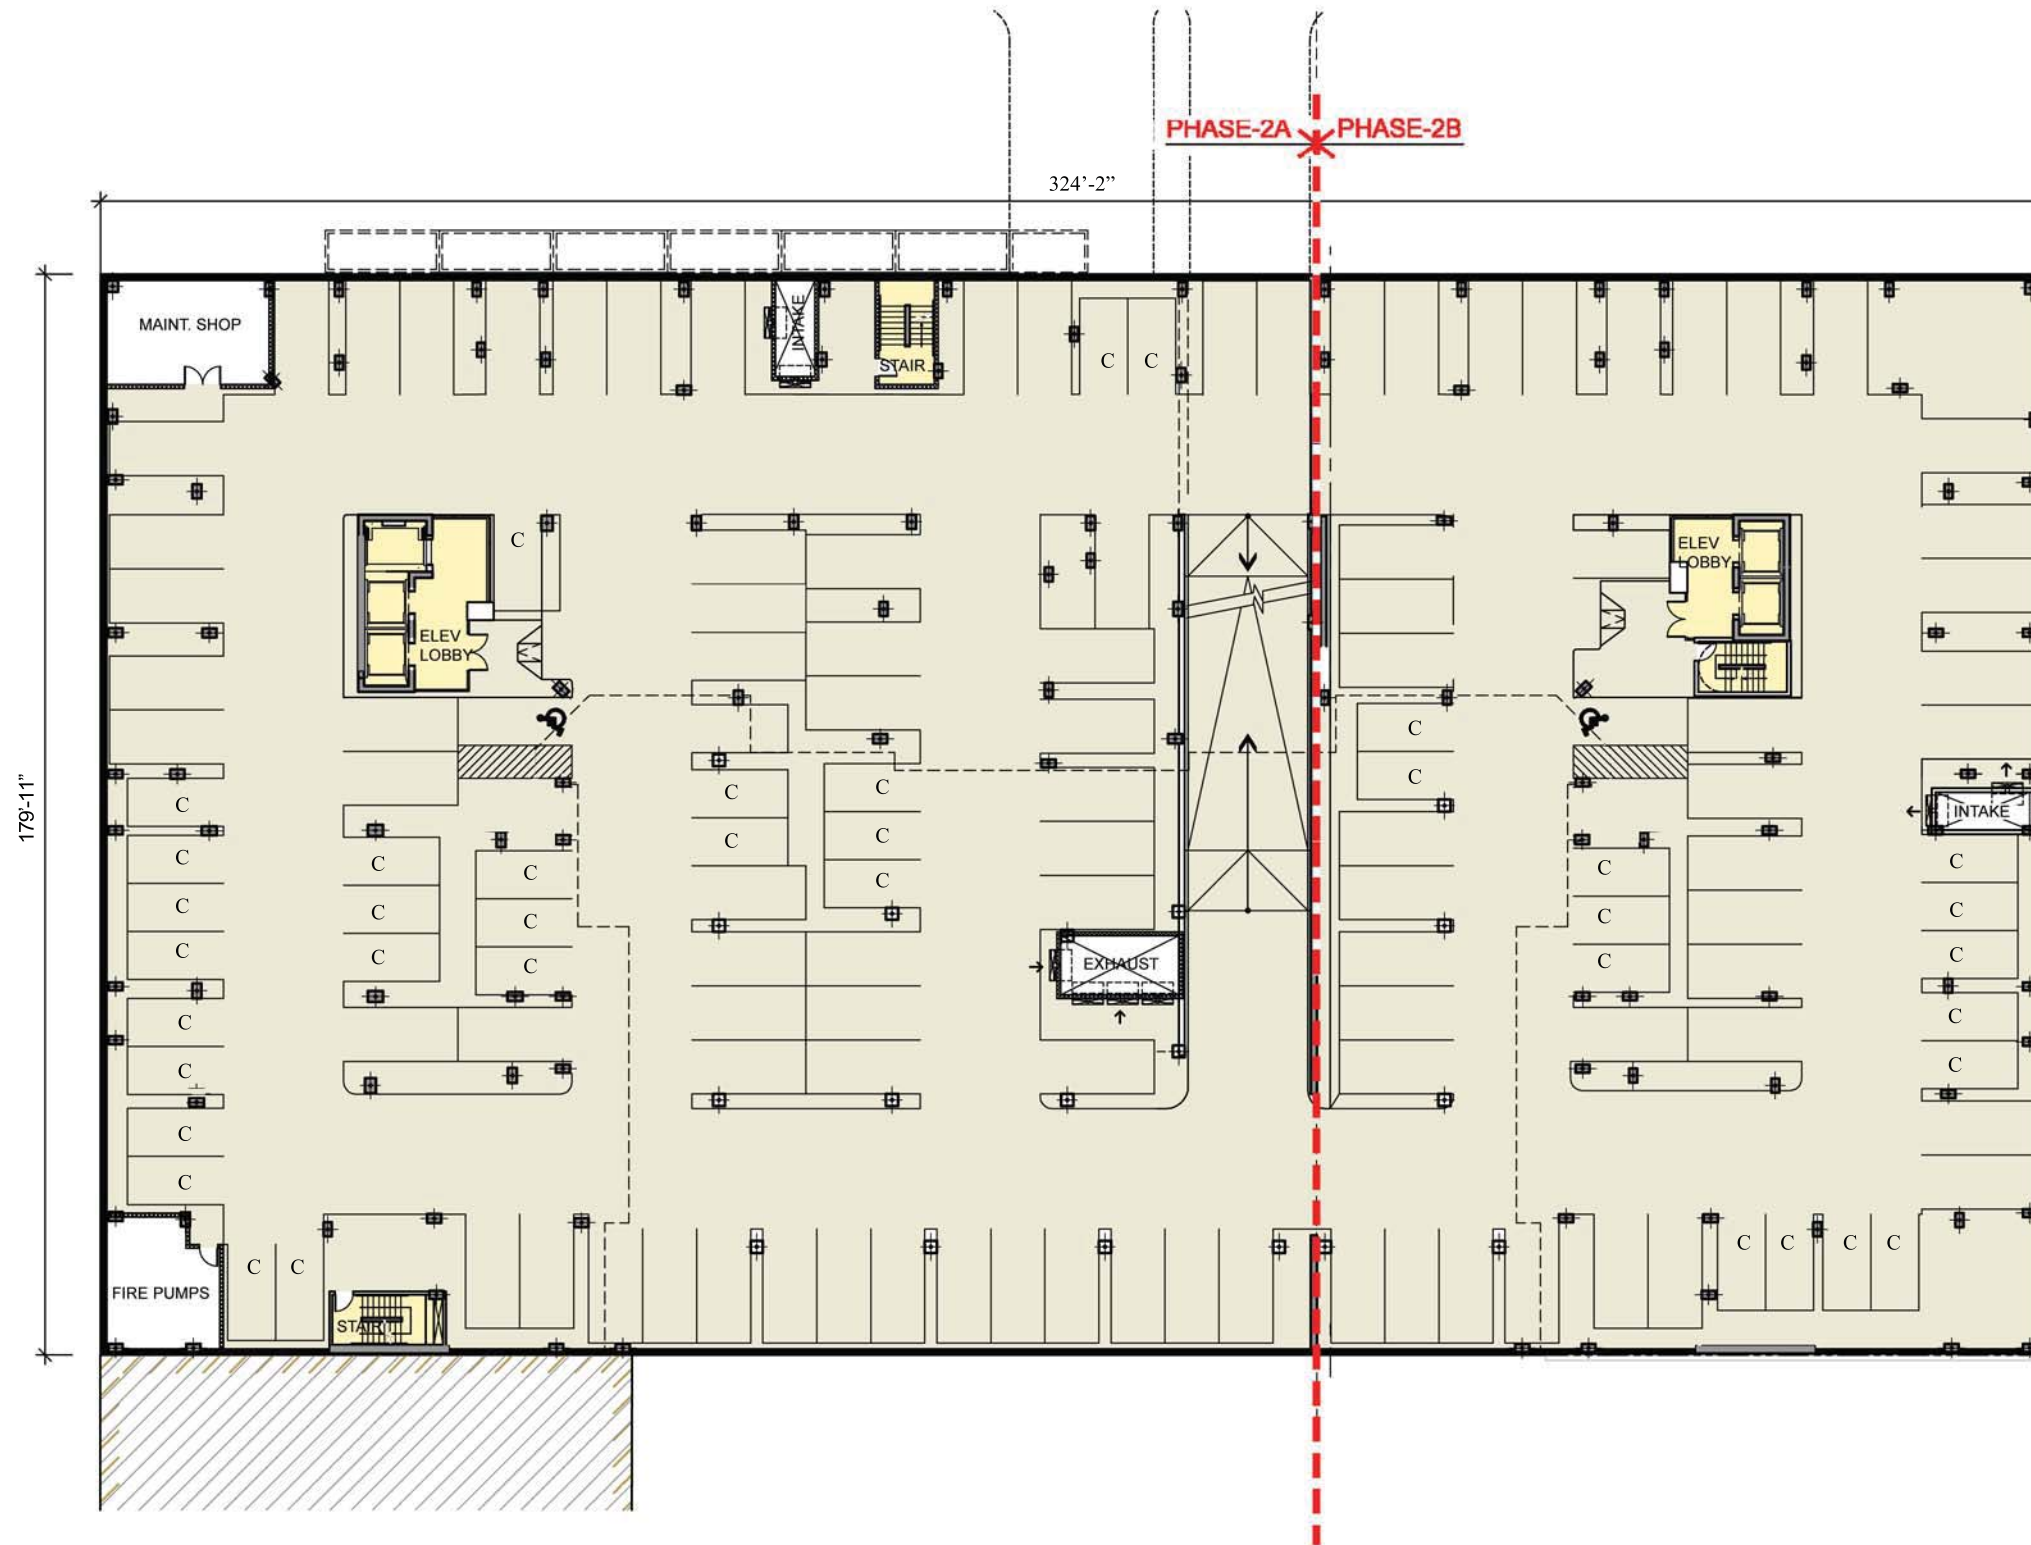




PHASE - 2A & 2B


PARKING / BICYCLE TABULATION


	G1	G2	Total
Standard	66	90	156
Compact	39	40	79
Handicap	4	2	6
Van	2	0	2
Total	111	132	243

Bicycle Parking	175
-----------------	-----

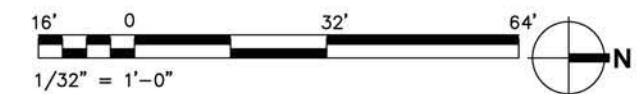


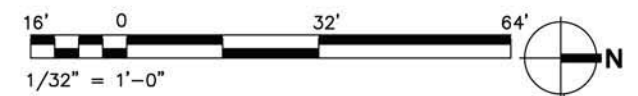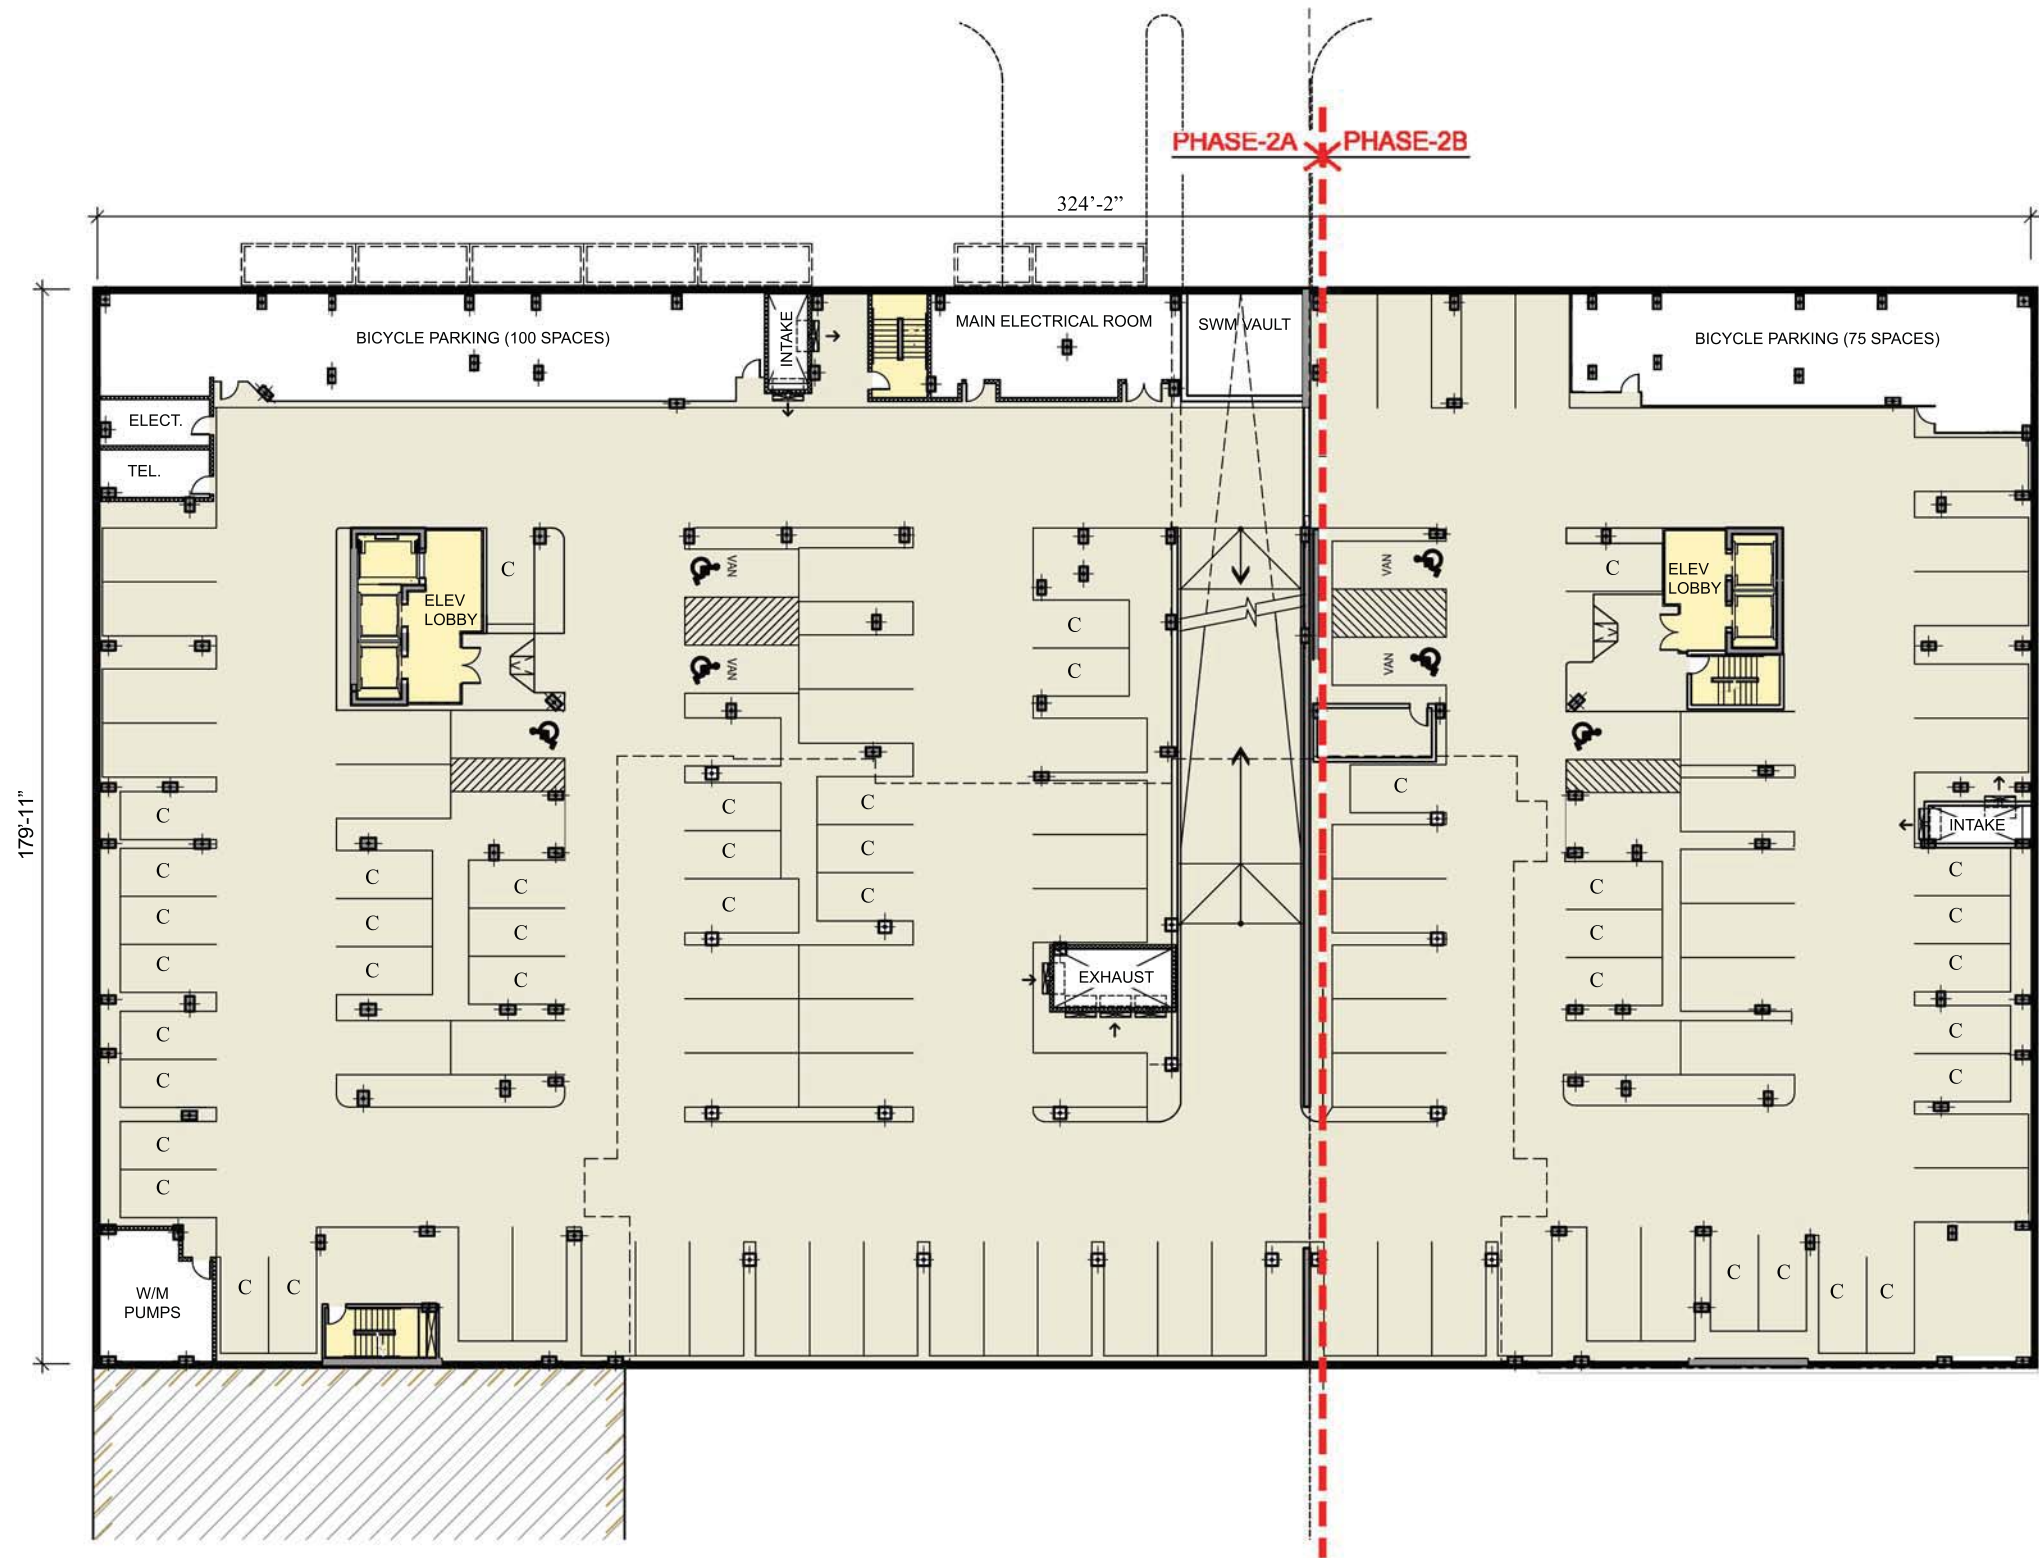


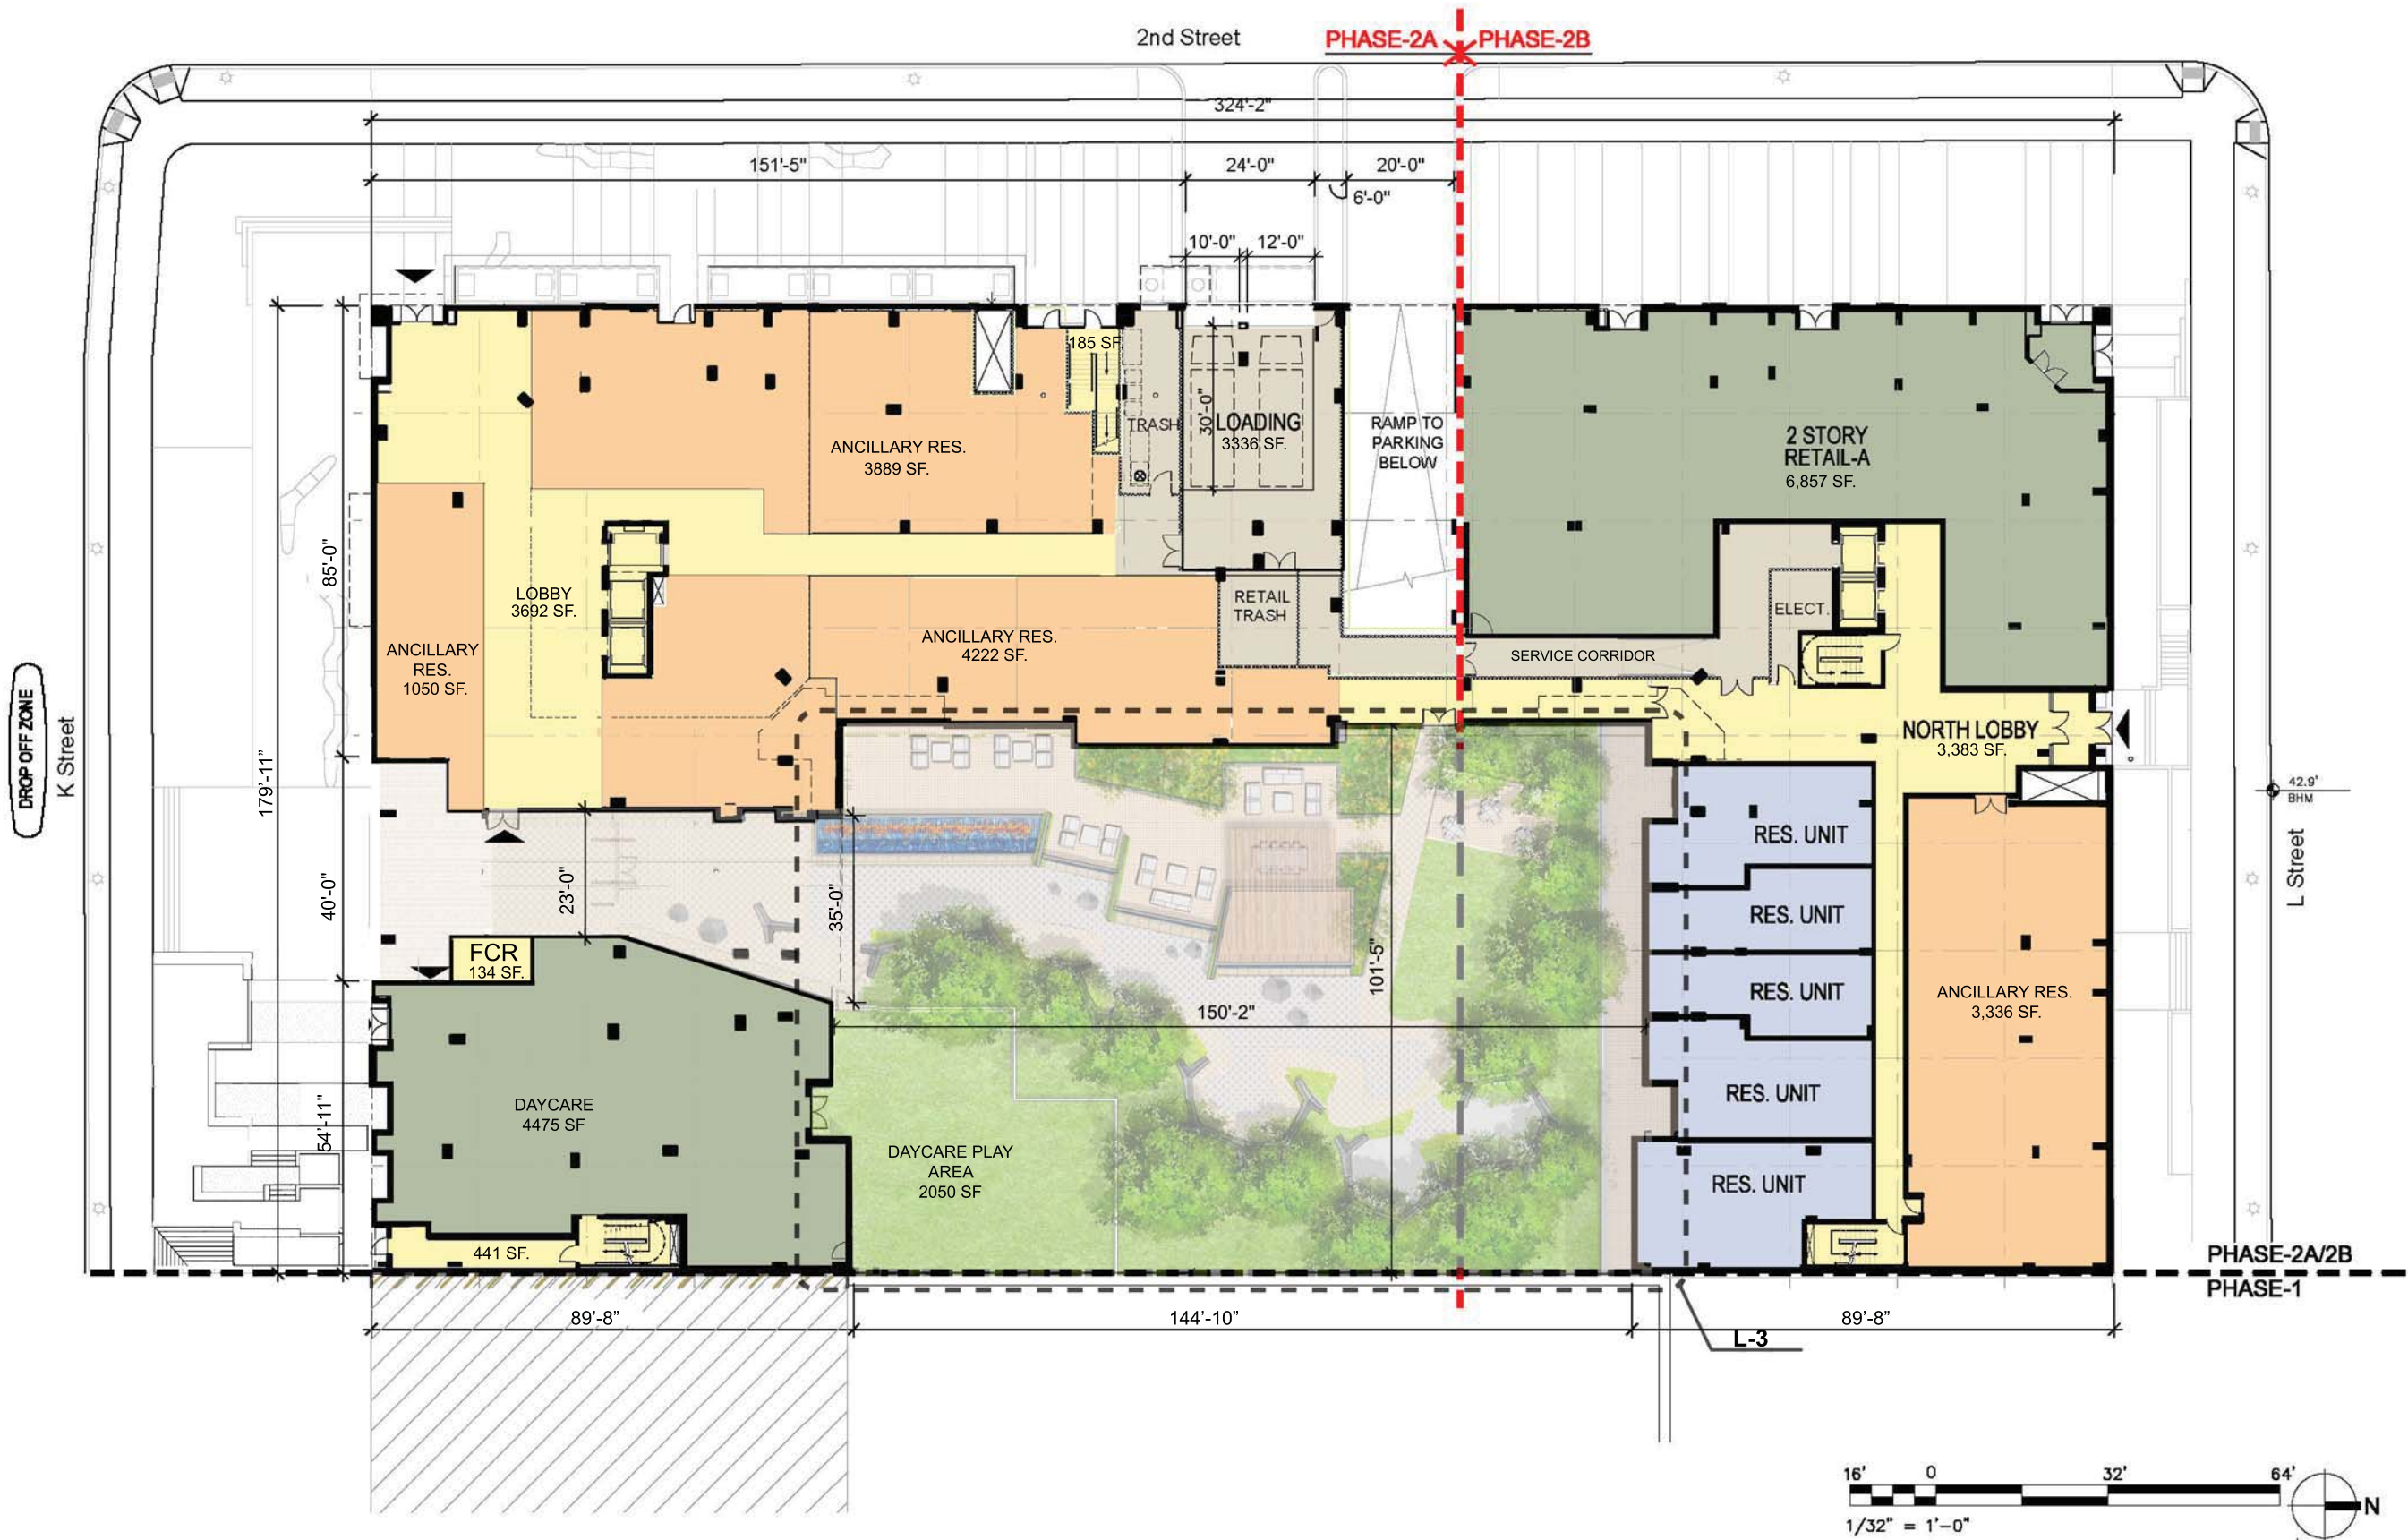

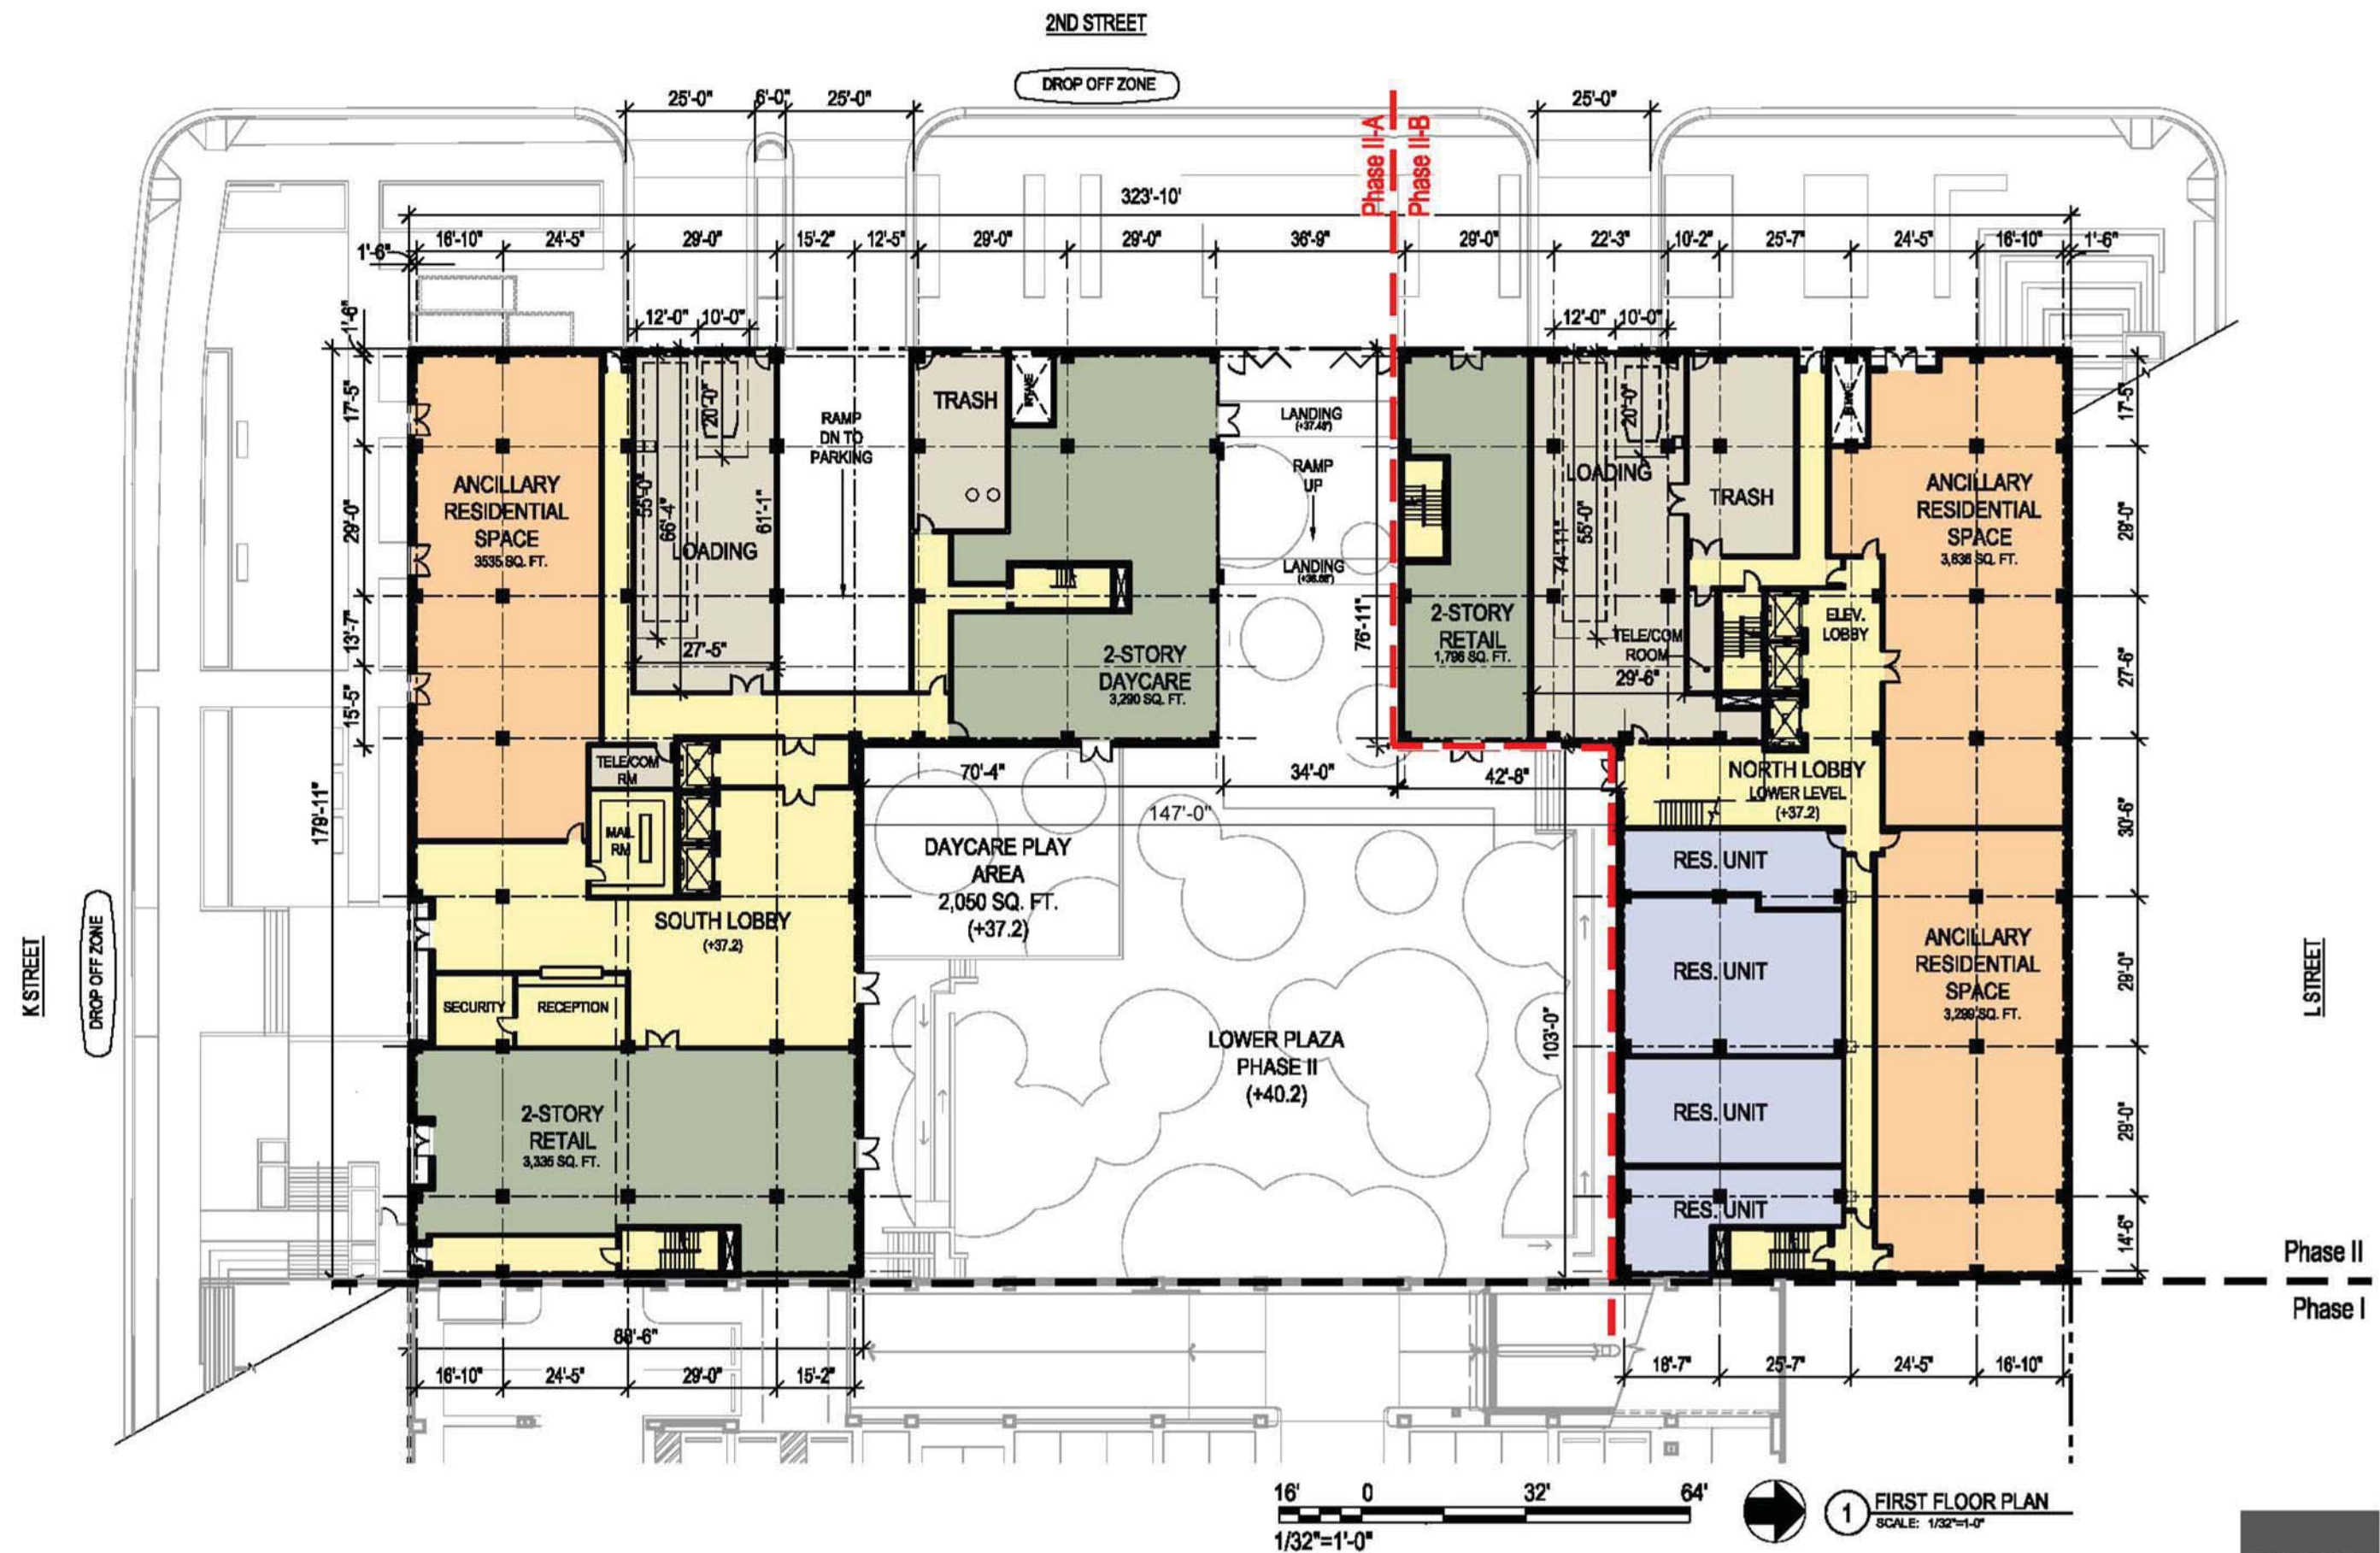



UNION PLACE PHASE II - APPROVED PUD(05-36H)

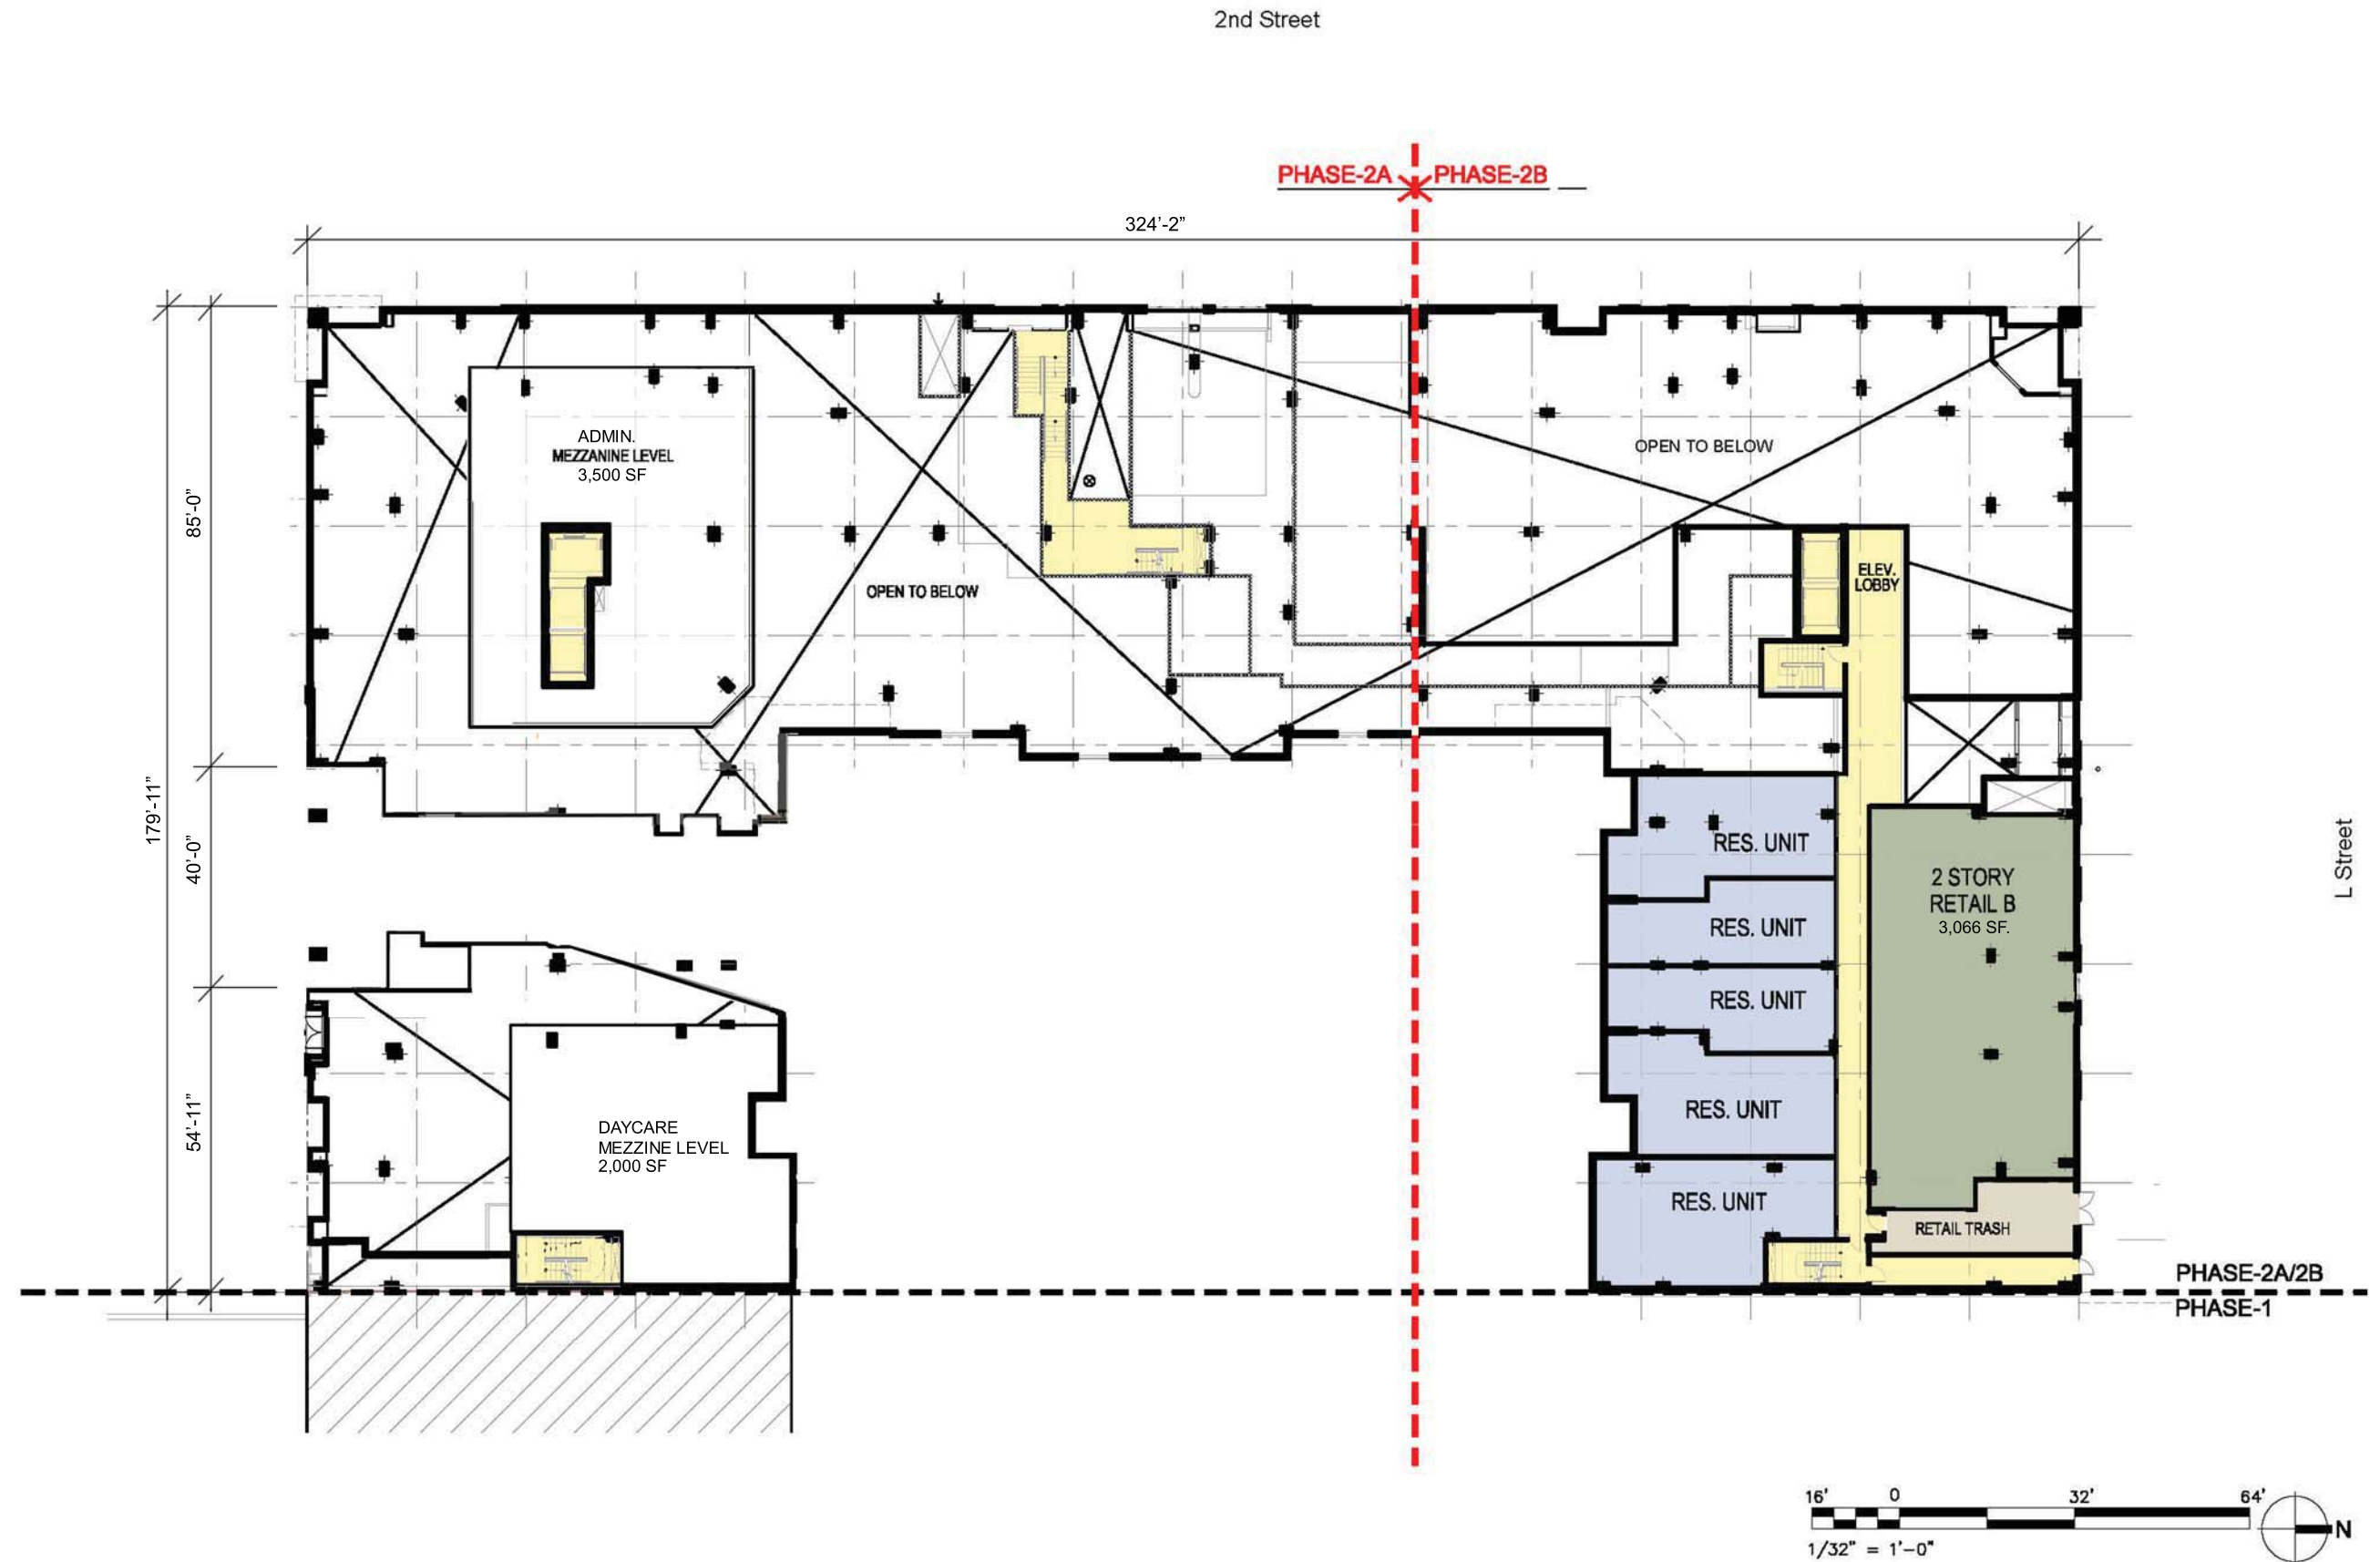

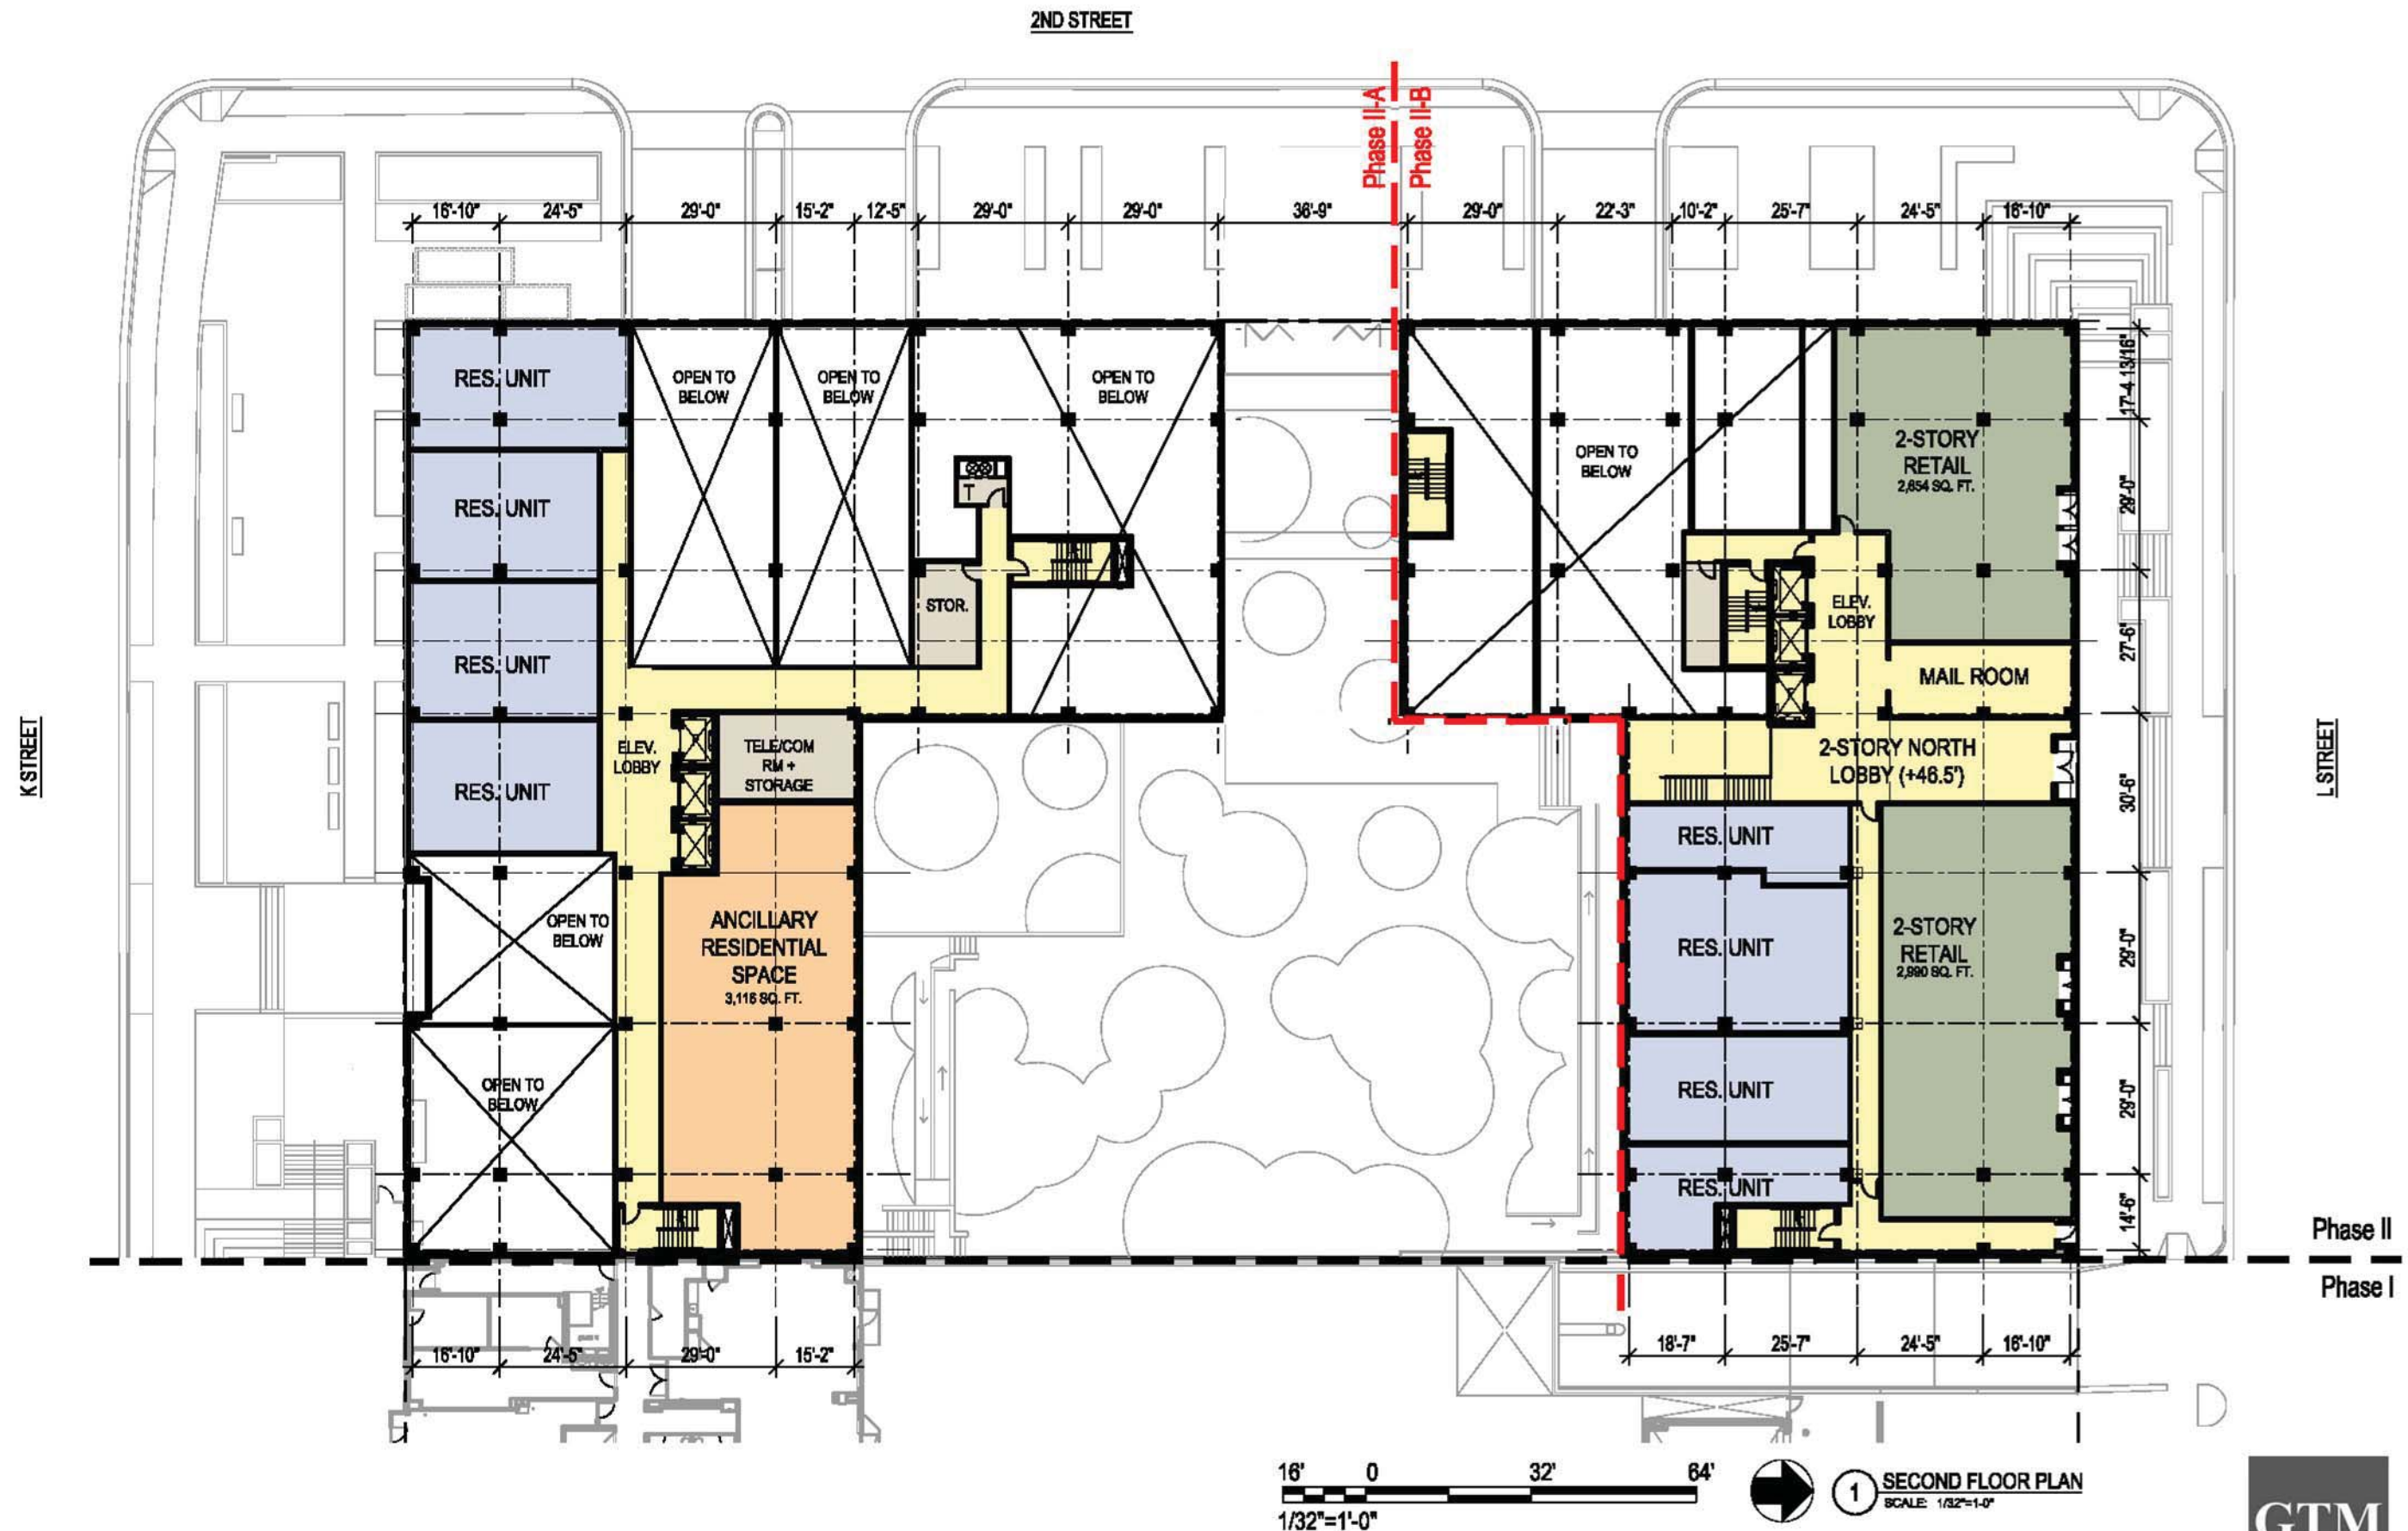



UNION PLACE PHASE II - APPROVED PUD (05-36H)

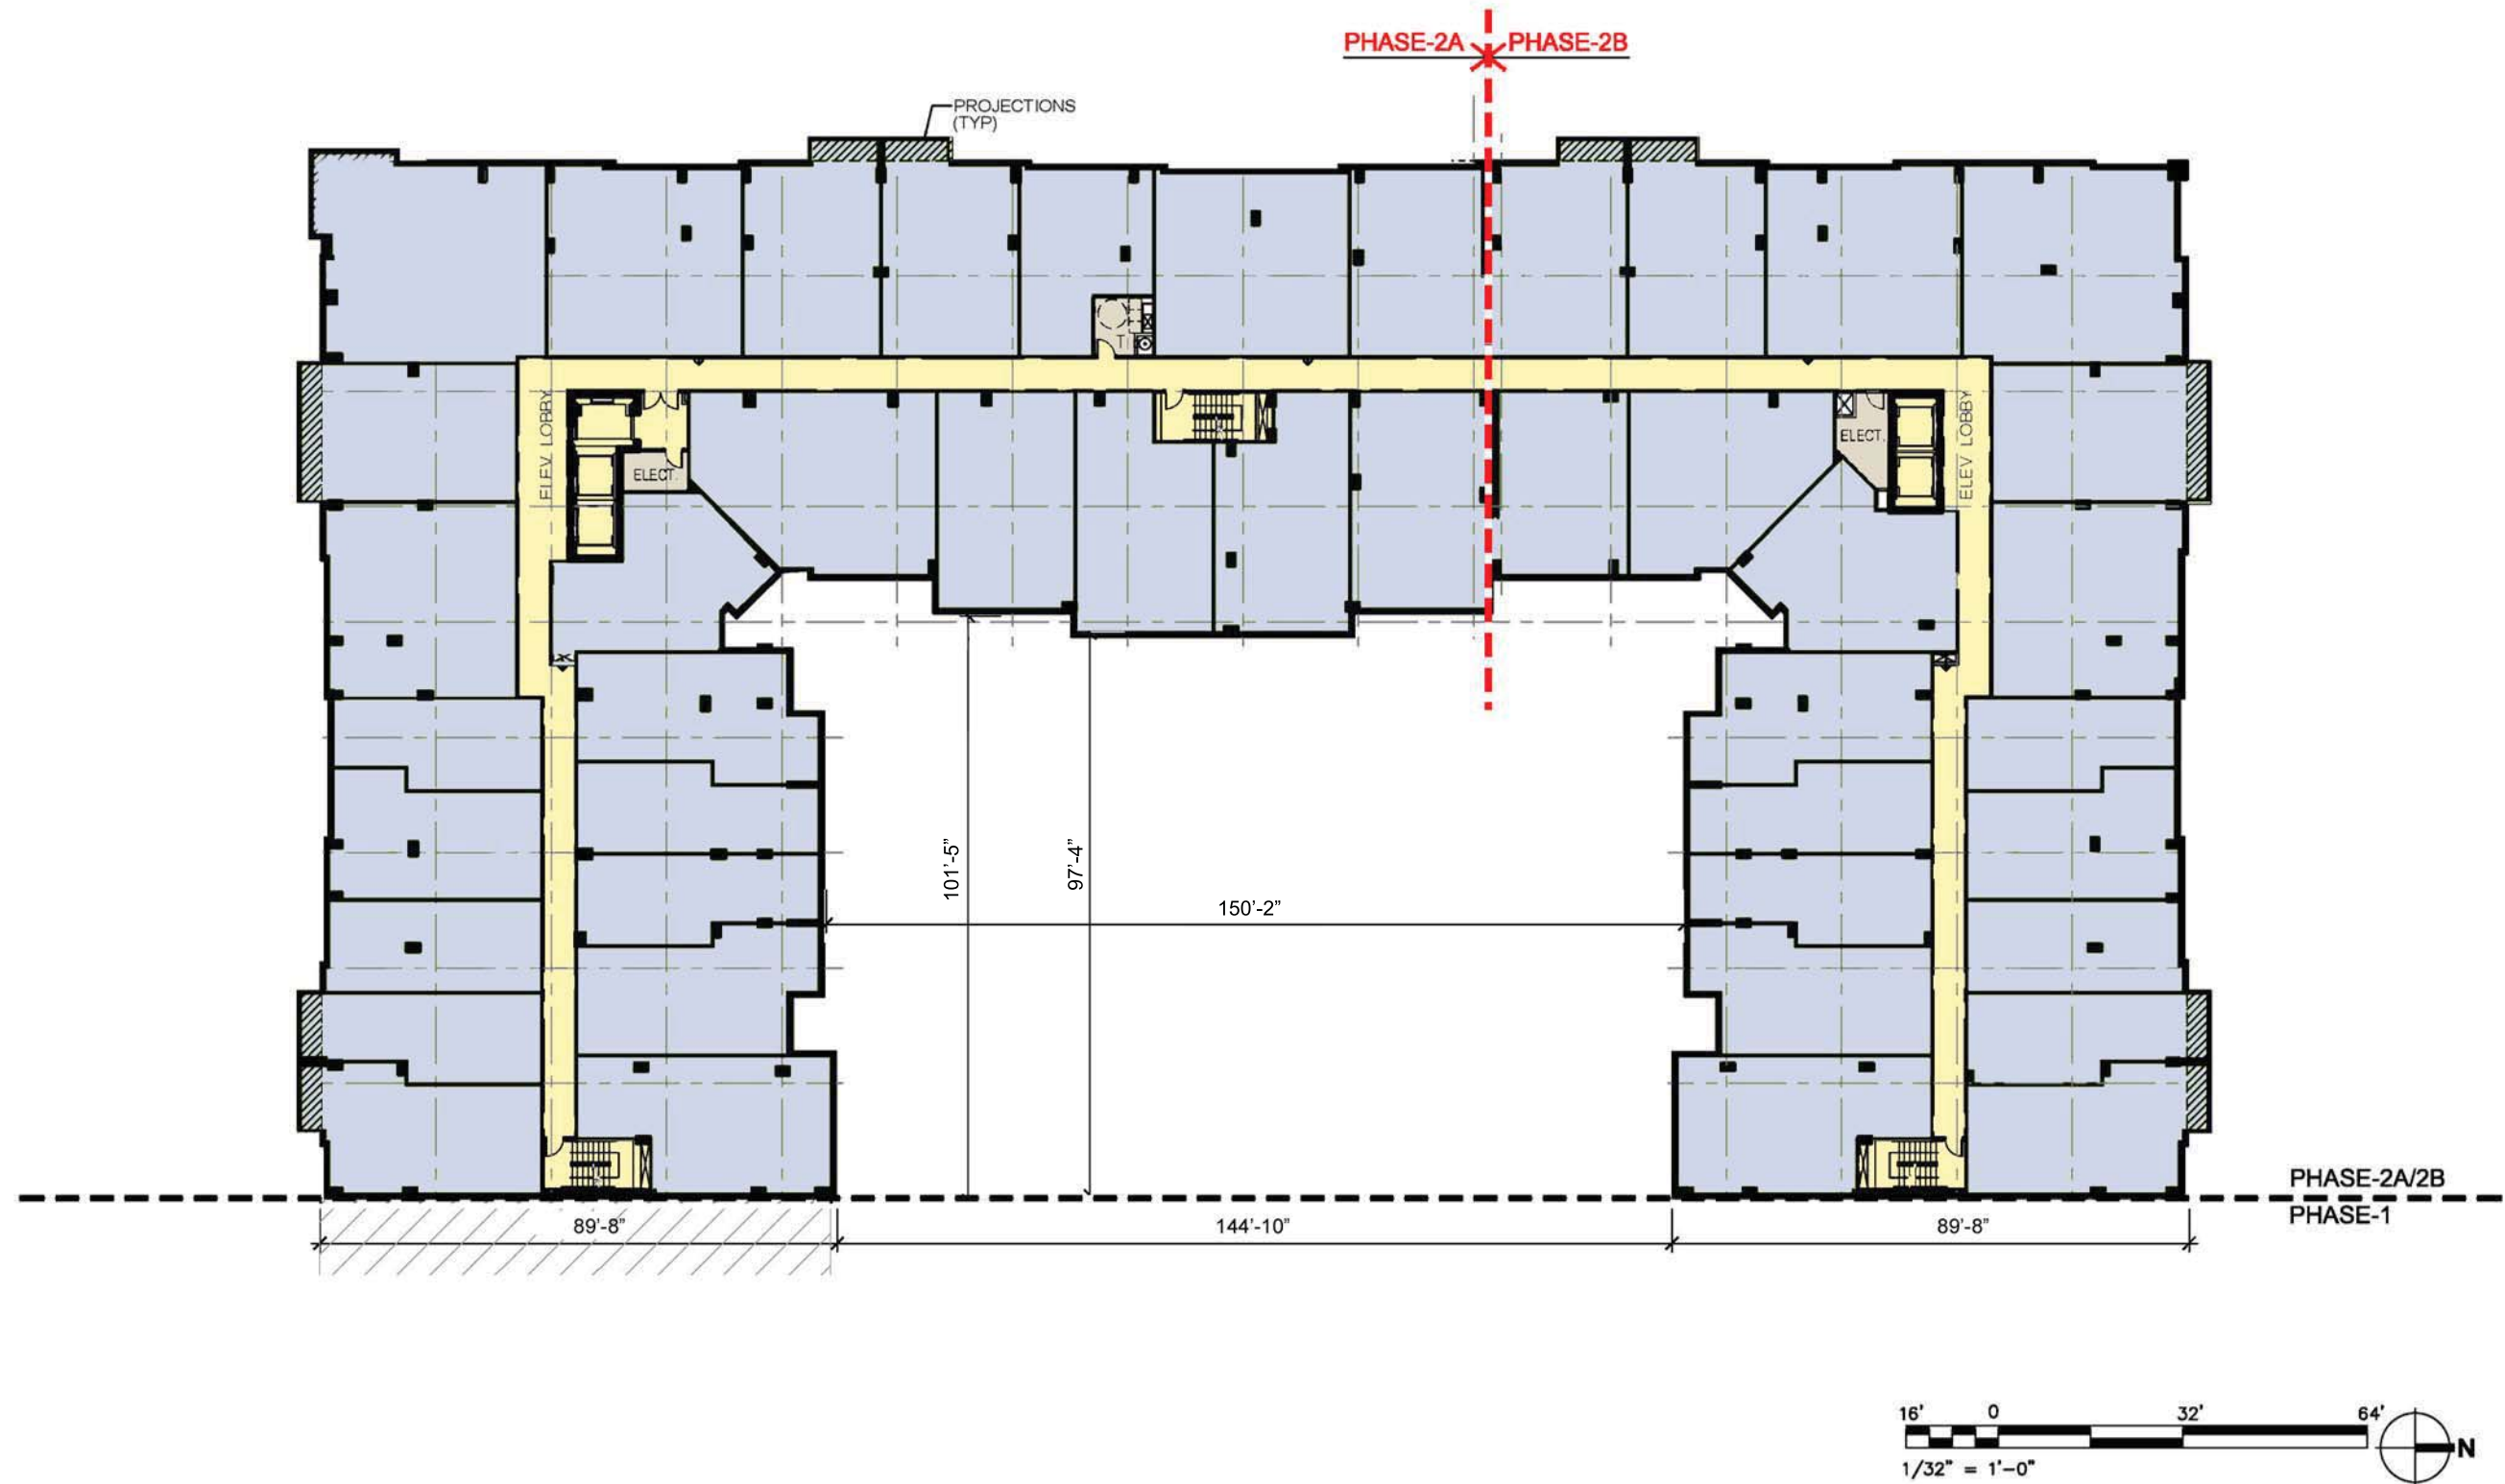

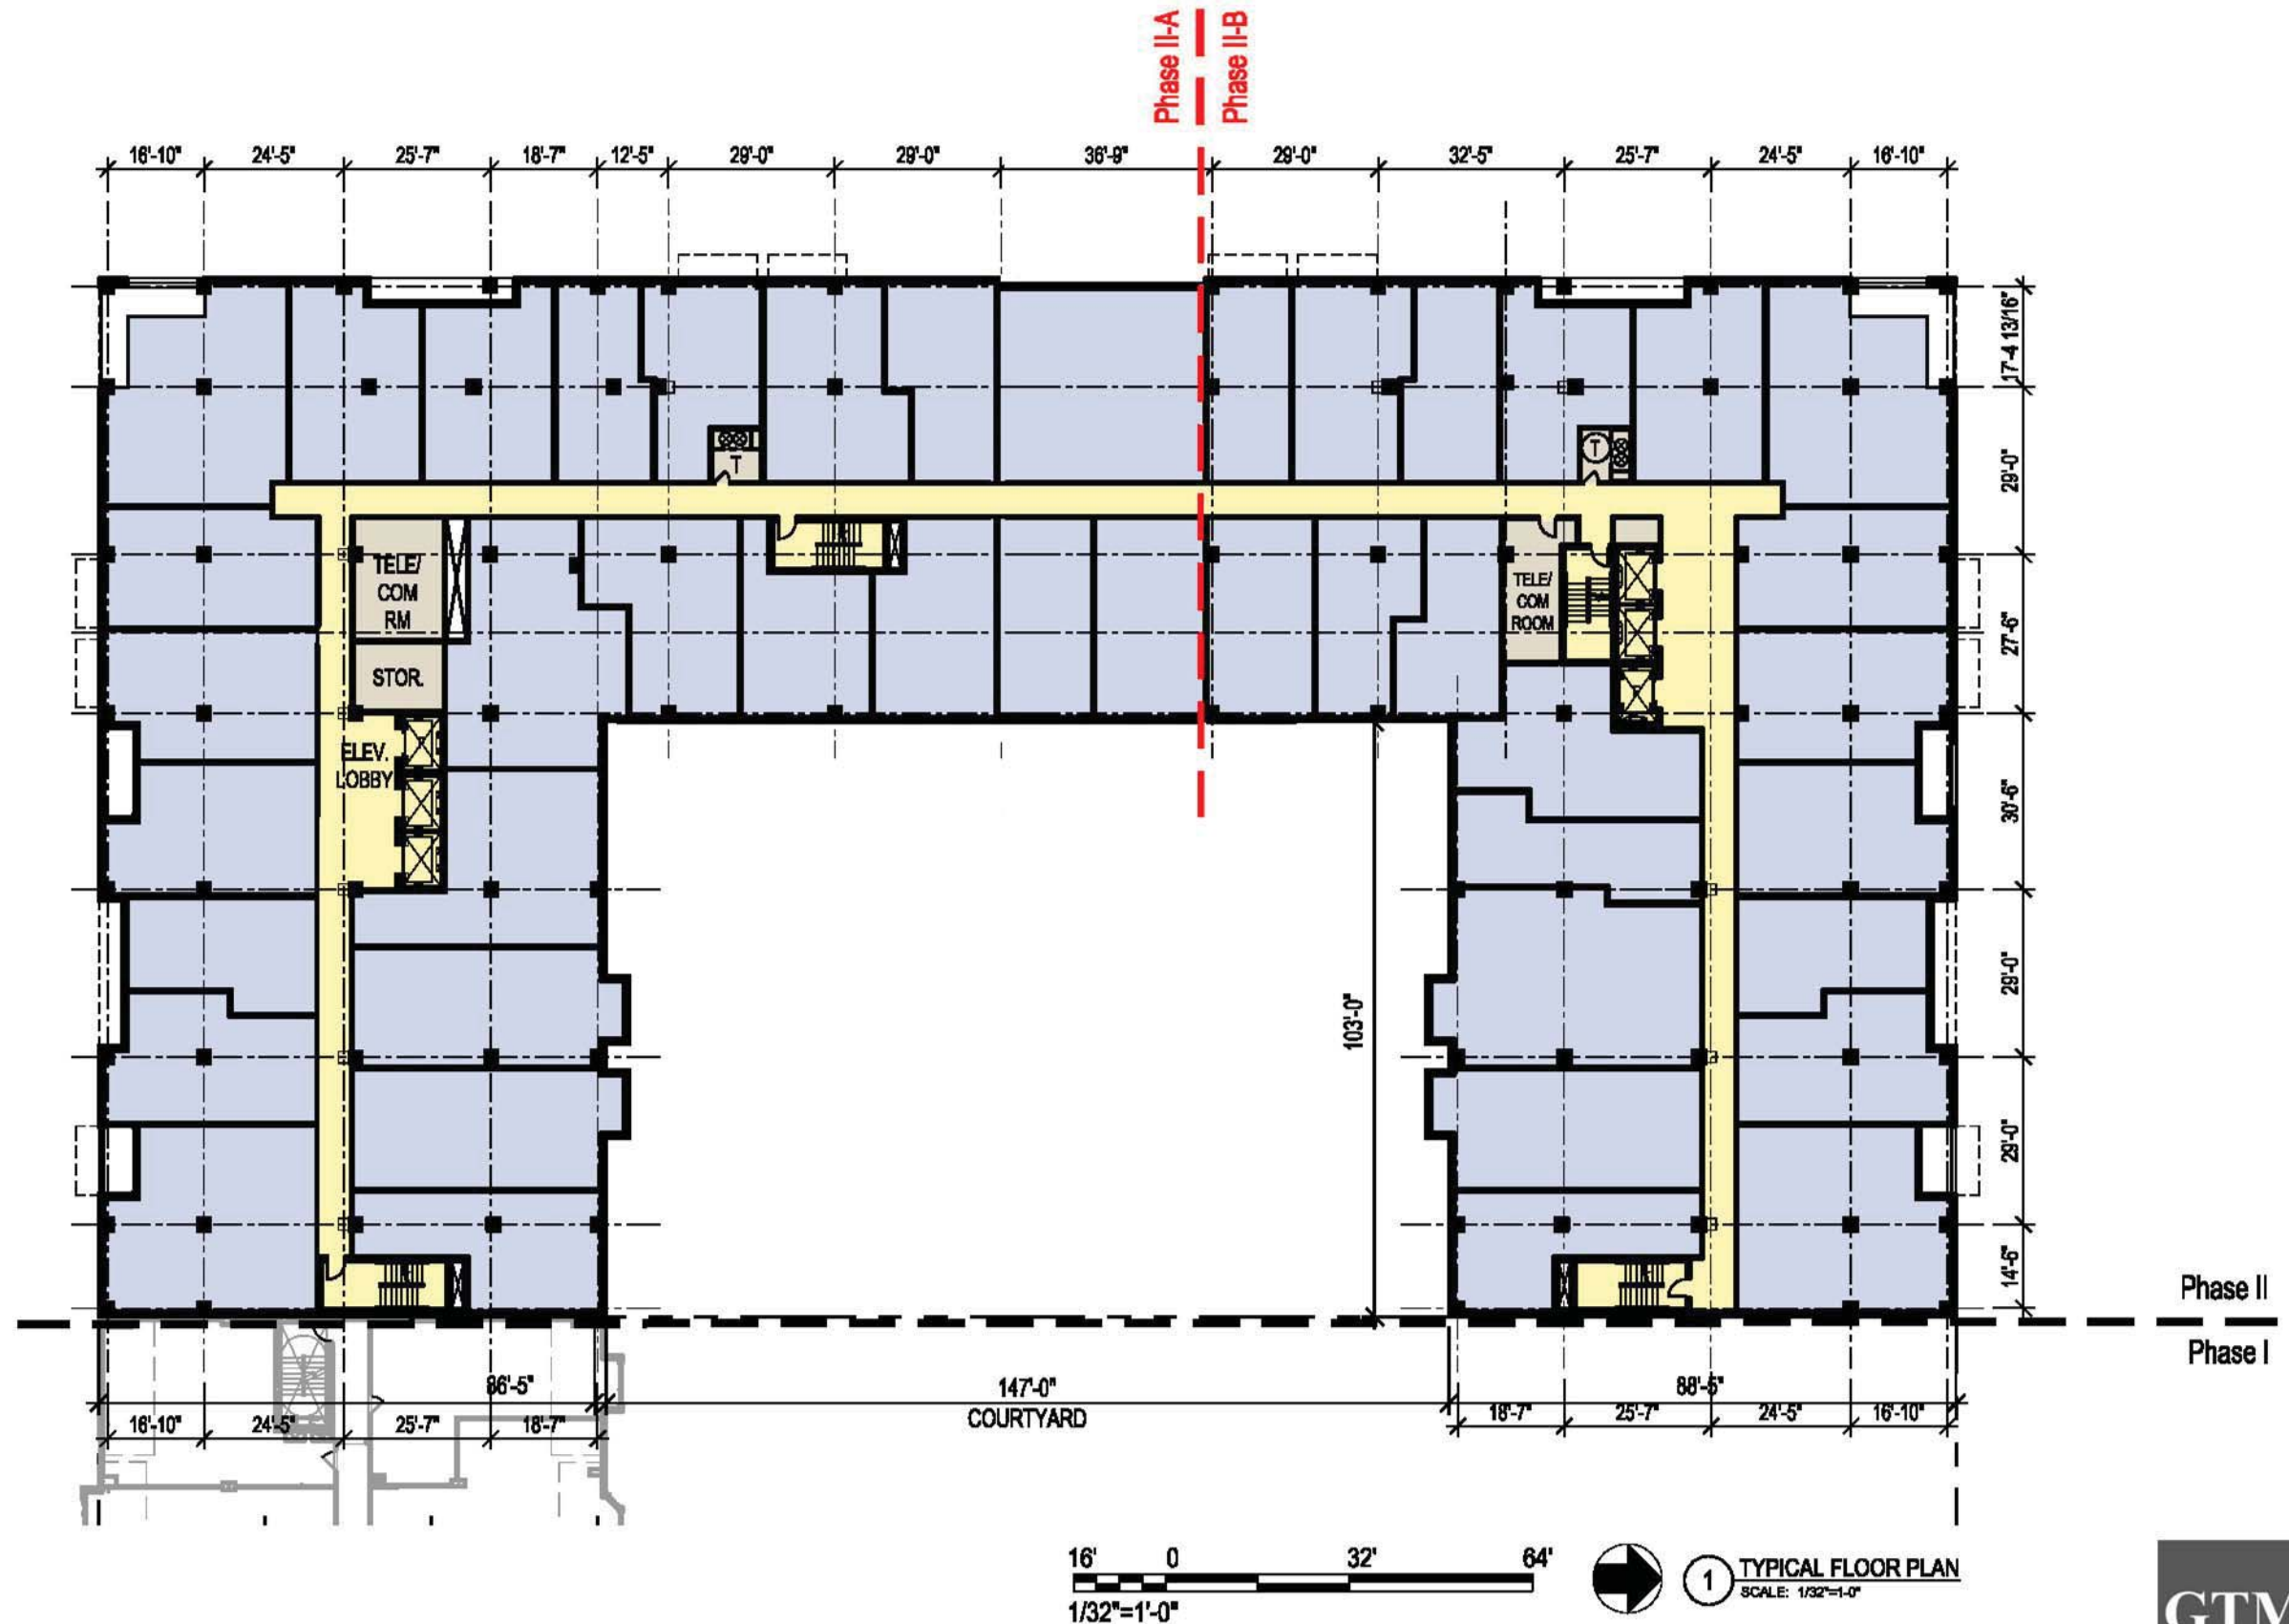

UNION PLACE PHASE II - APPROVED PUD(05-36H)

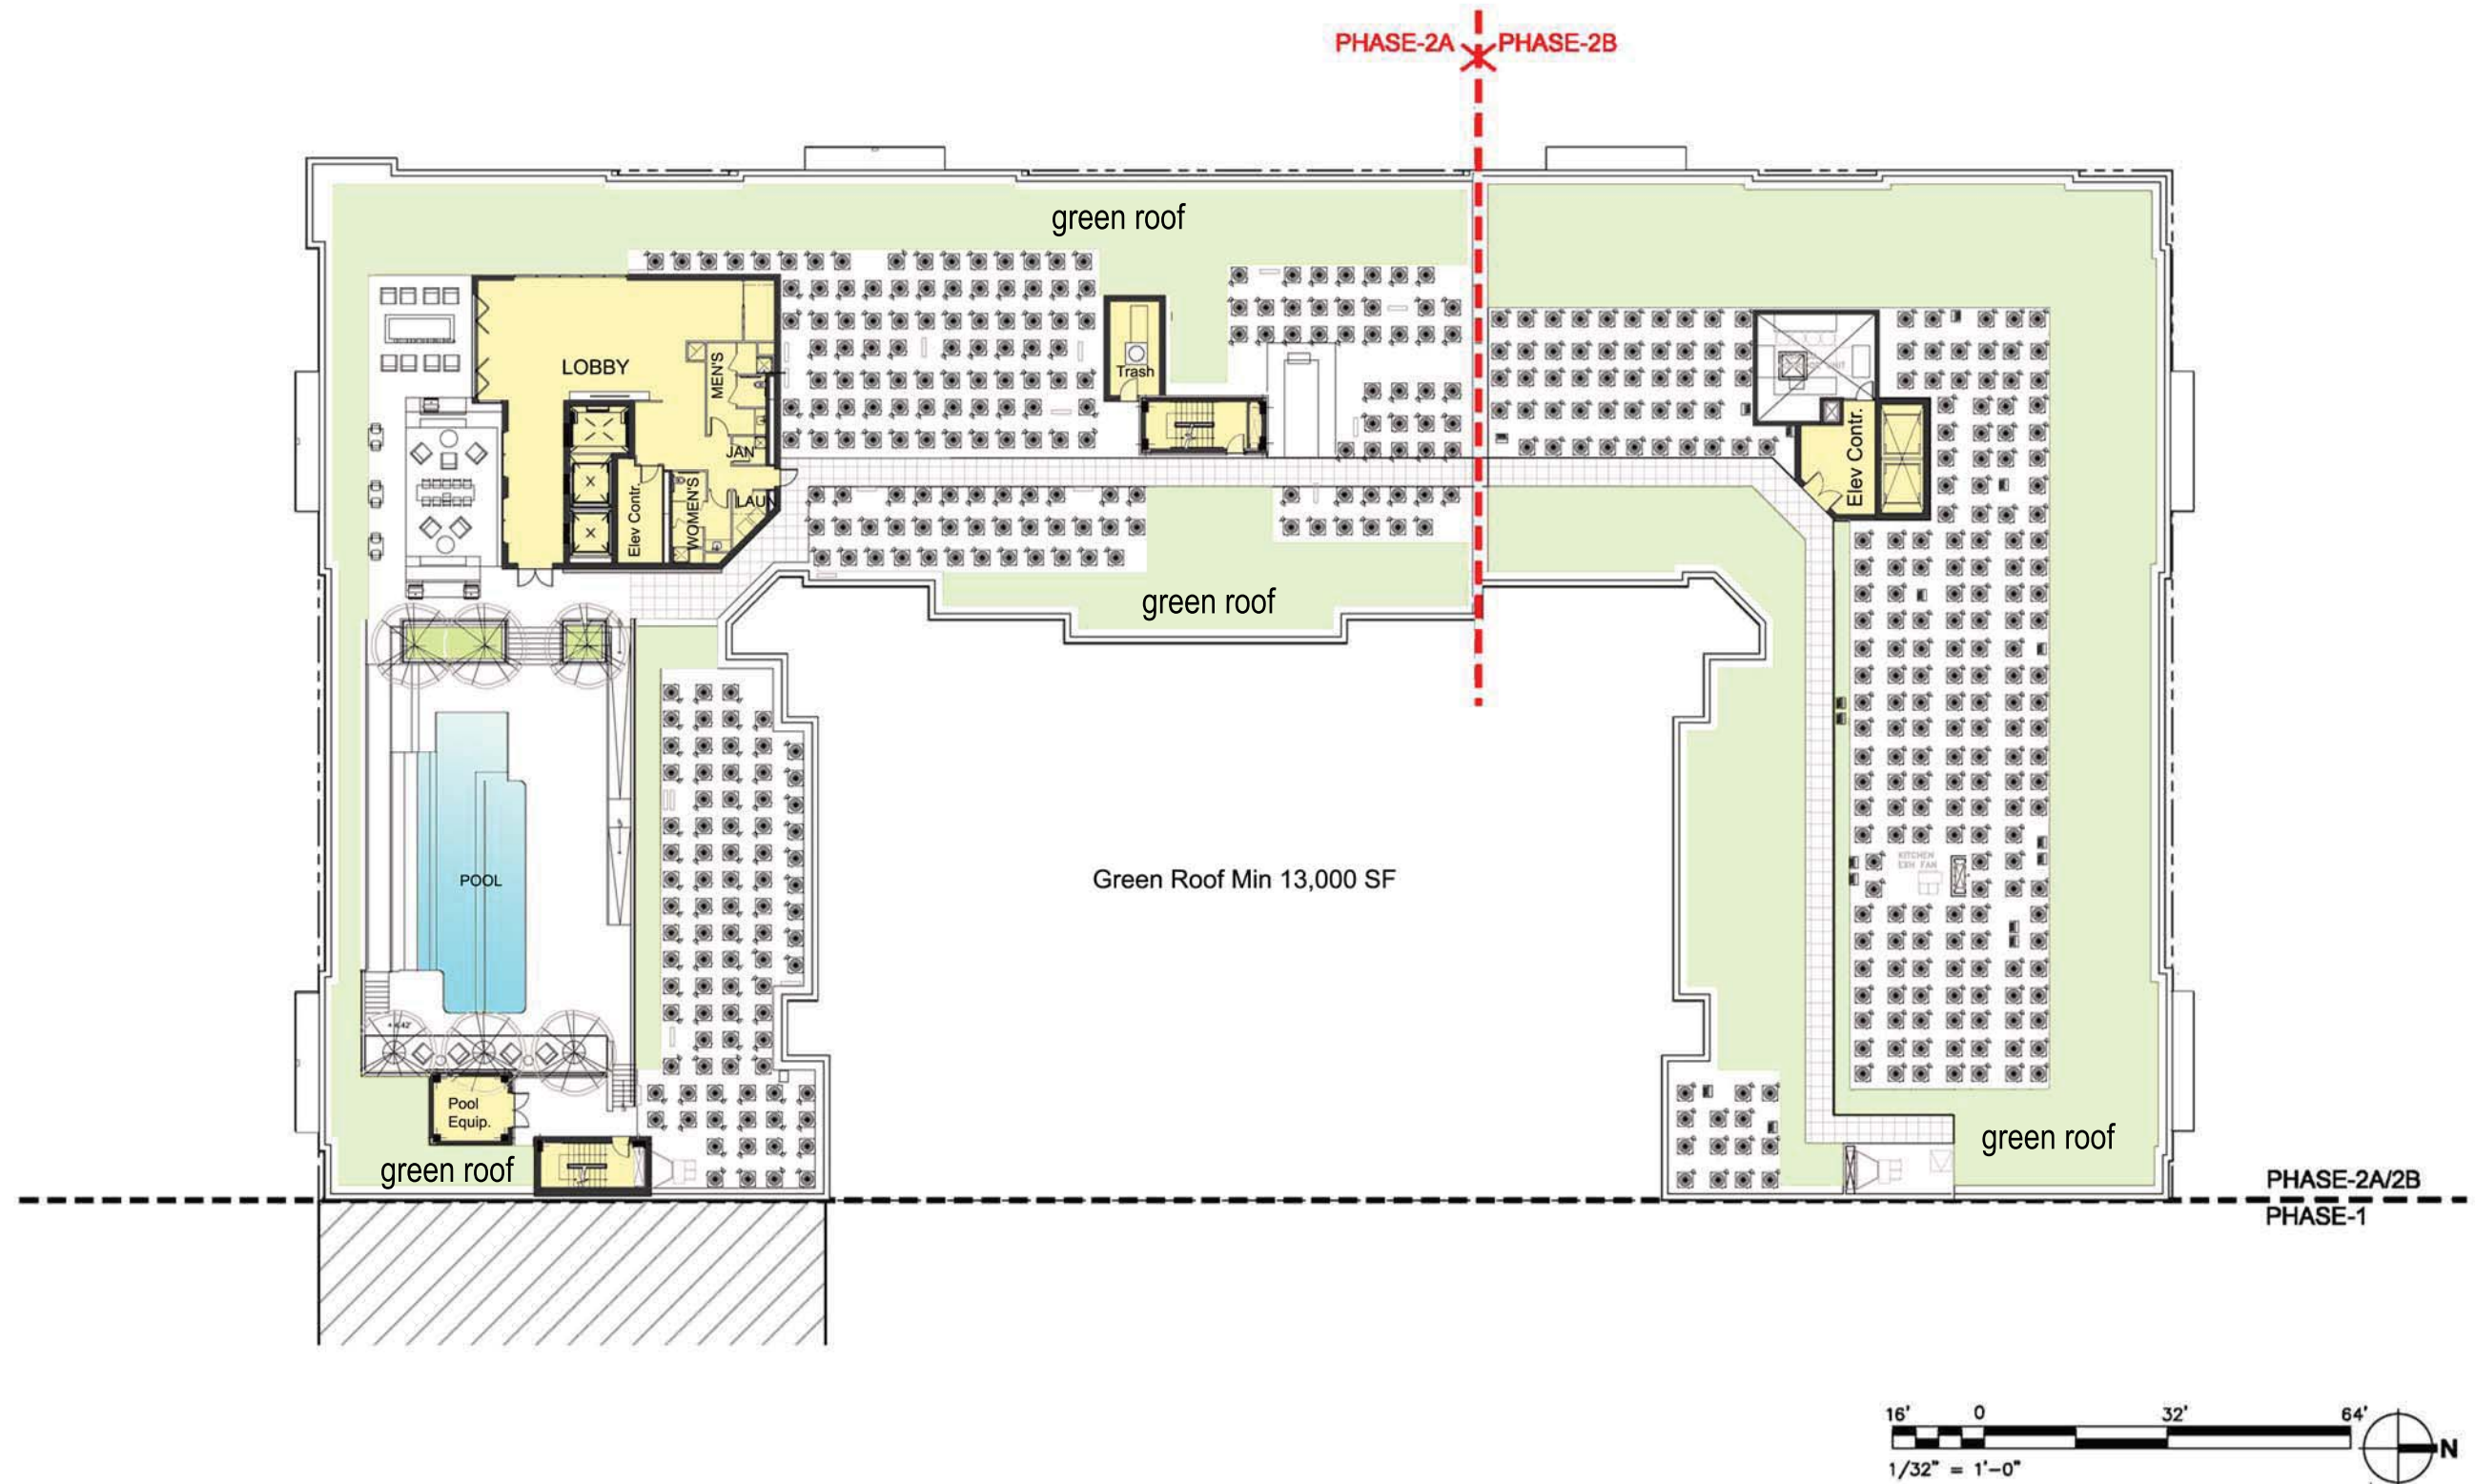

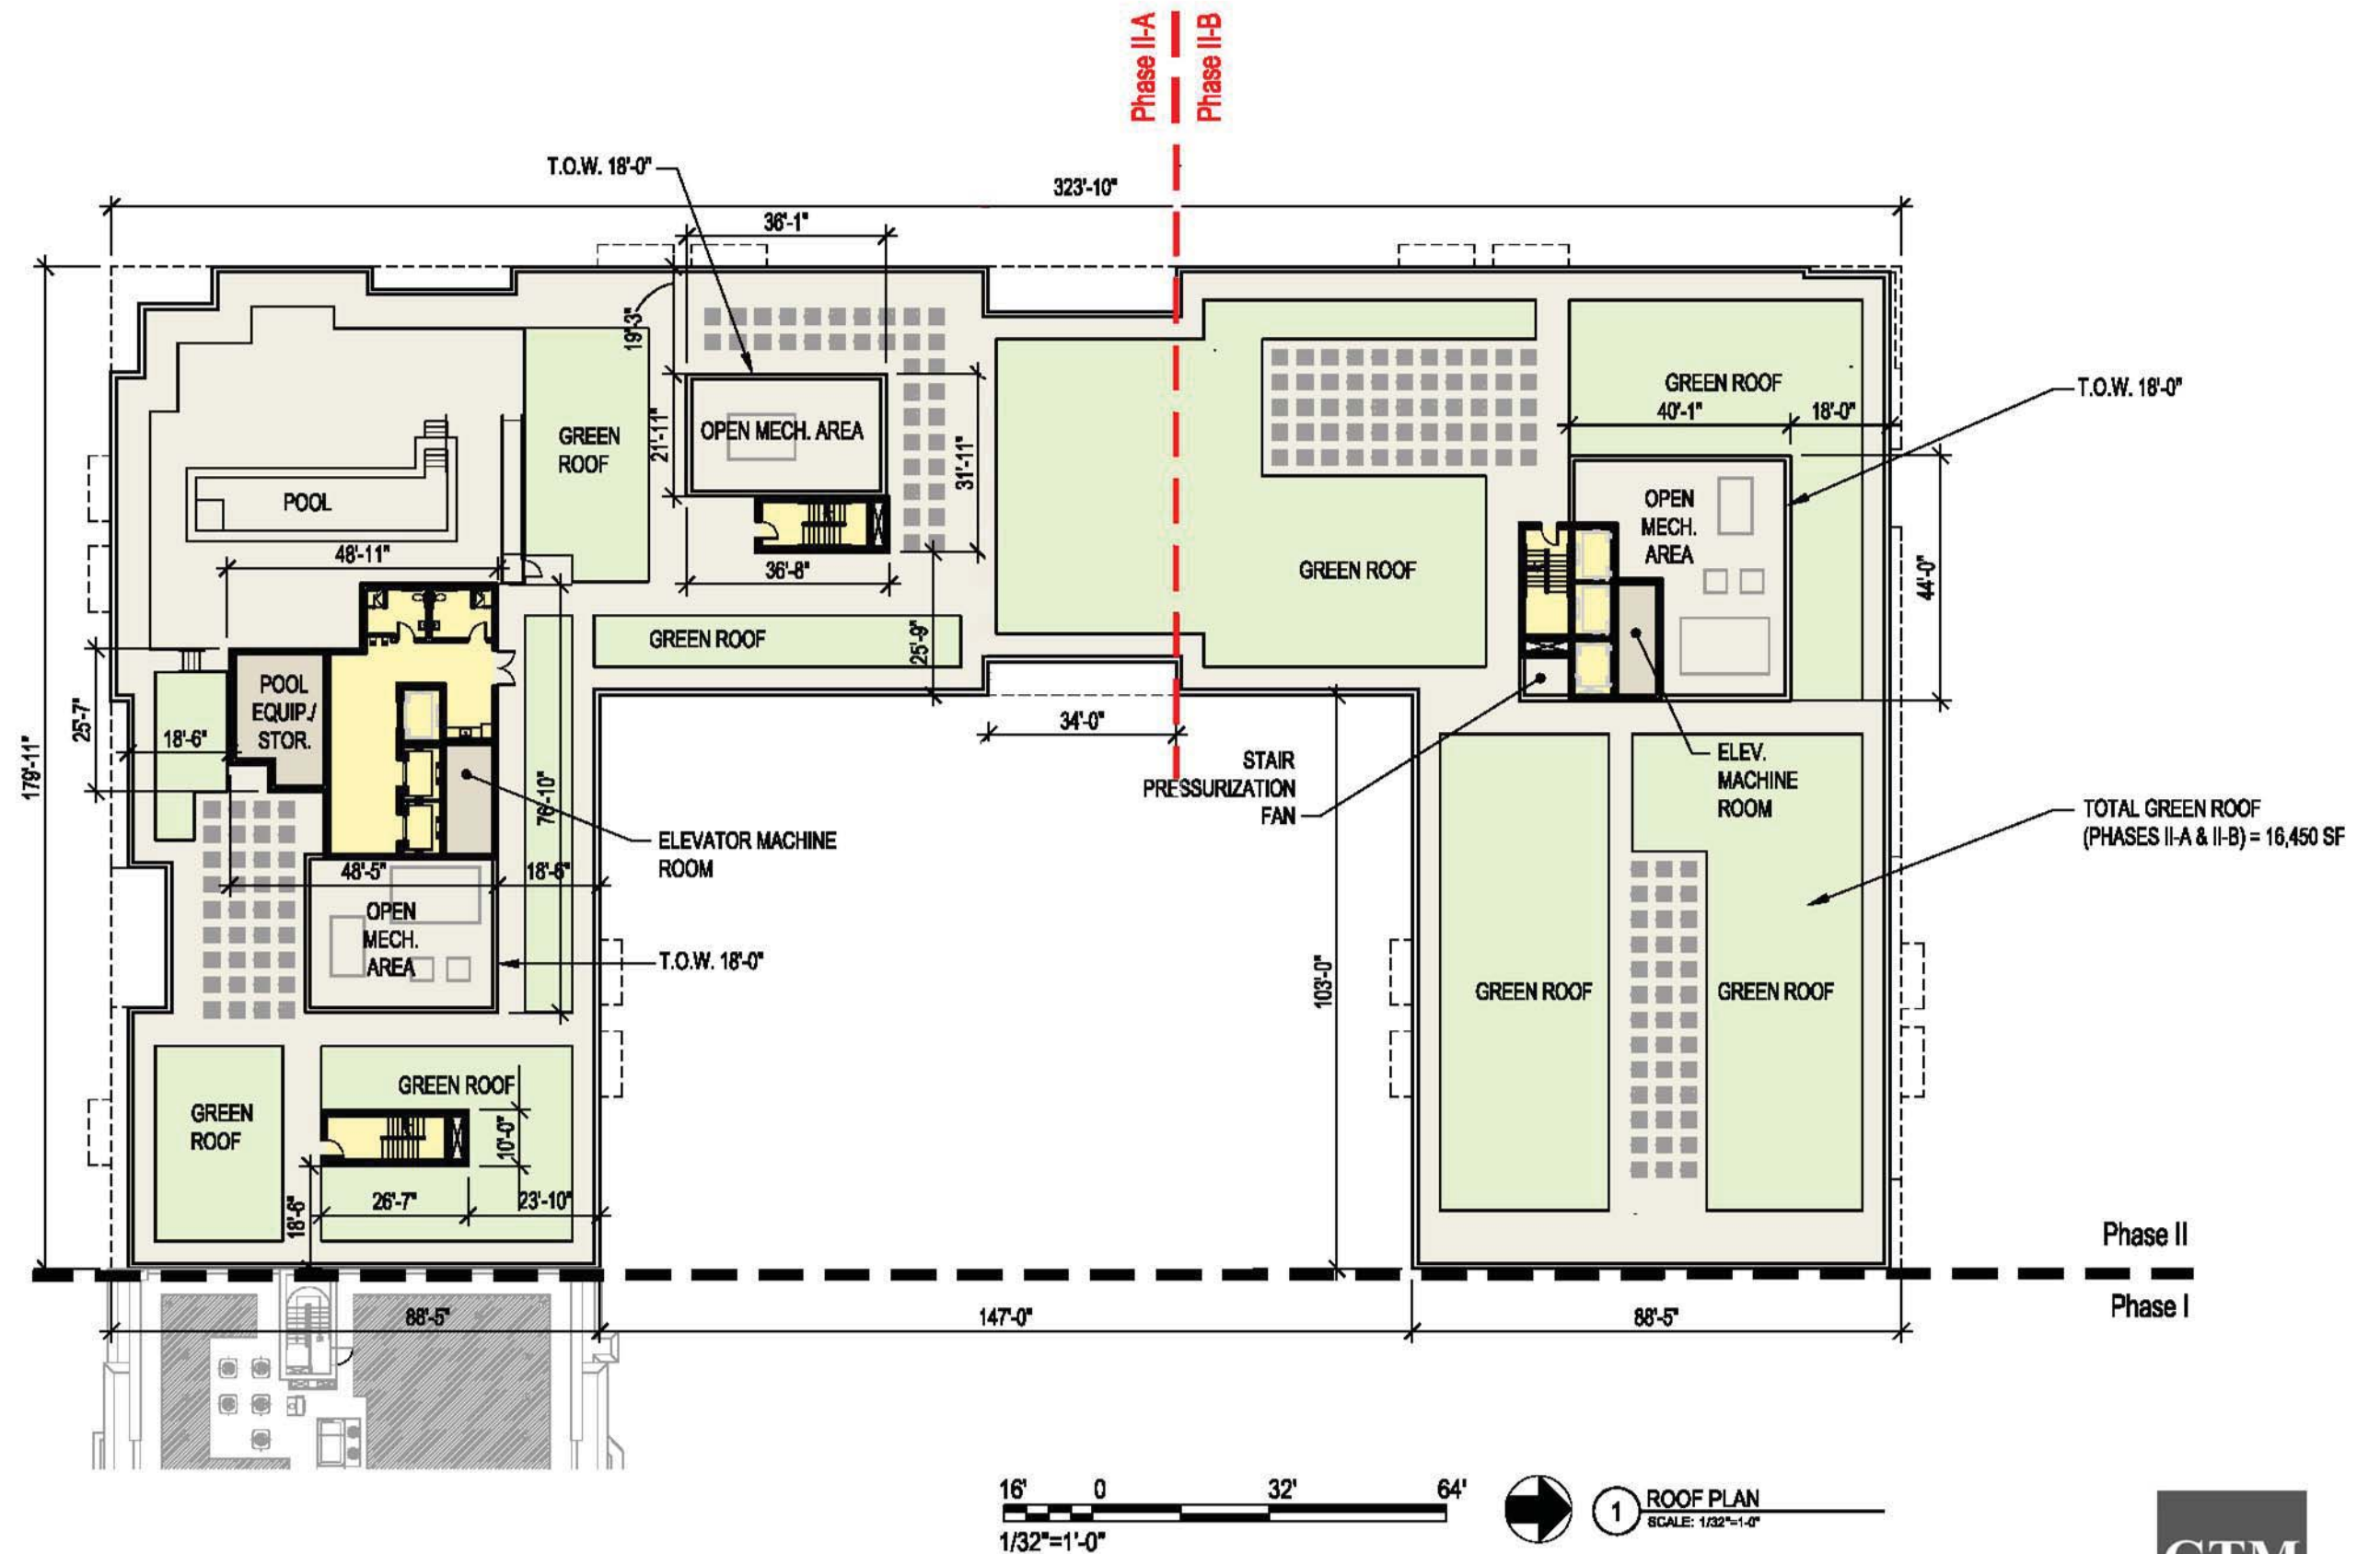

UNION PLACE PHASE II - APPROVED PUD(05-36H)



This Page Intentionally Left Blank







This Page Intentionally Left Blank





UNION PLACE PHASE II - APPROVED PUD

ELEVATION - 2nd STREET

GTM ARCHITECTS

EX-302



This Page Intentionally Left Blank







COURTYARD NORTH ELEVATION



COURTYARD EAST ELEVATION



COURTYARD SOUTH ELEVATION



① COURTYARD ELEVATION - SOUTH LOBBY
SCALE: 1/32"=1'-0"



② COURTYARD ELEVATION - COURTYARD GATEWAY
SCALE: 1/32"=1'-0"



③ COURTYARD ELEVATION - NORTH LOBBY
SCALE: 1/32"=1'-0"