




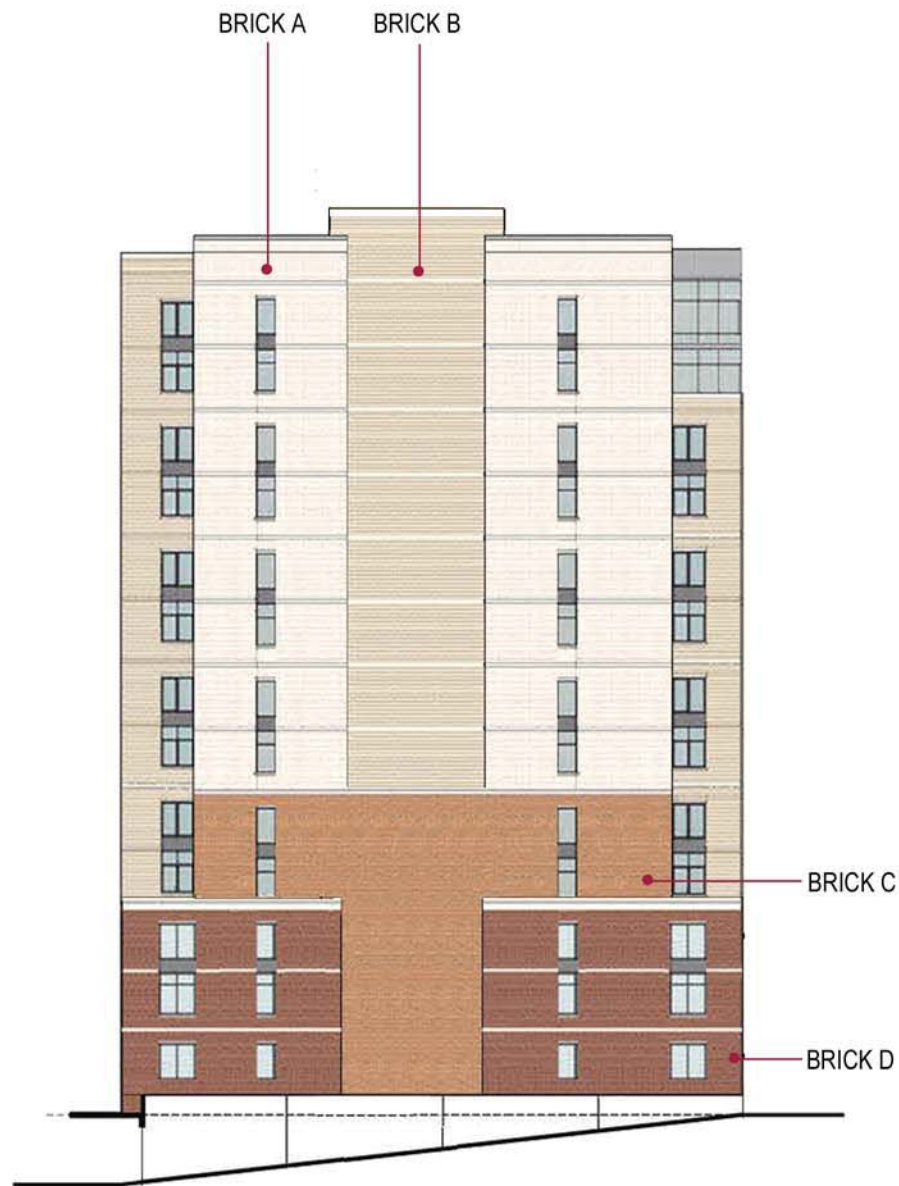


PHASE 2B EAST ELEVATION

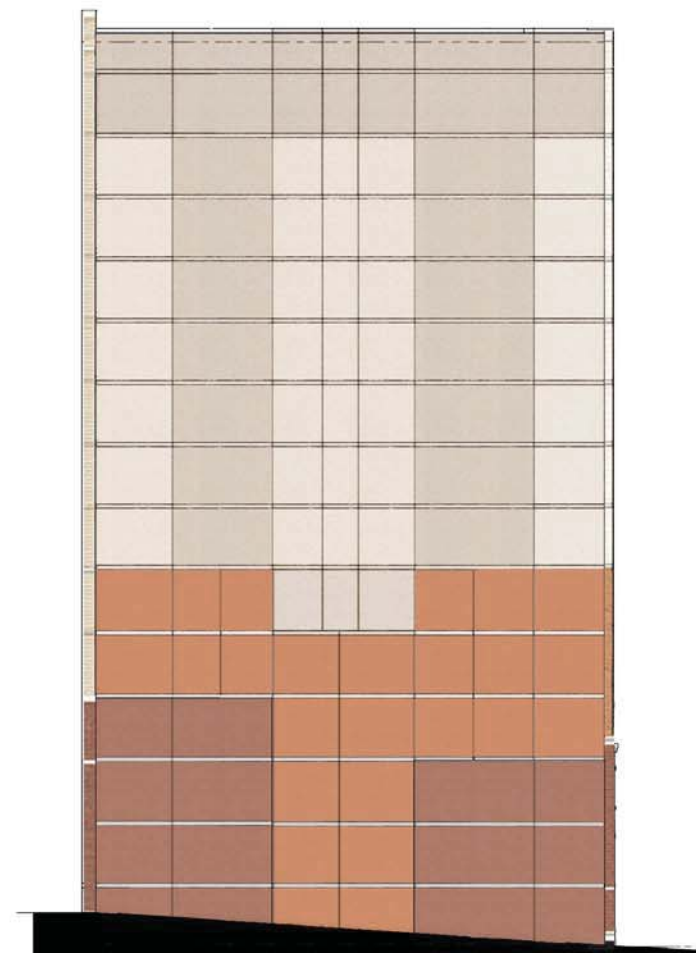


PHASE 2A NORTH ELEVATION
(TEMPORARY WALL CONDITION)


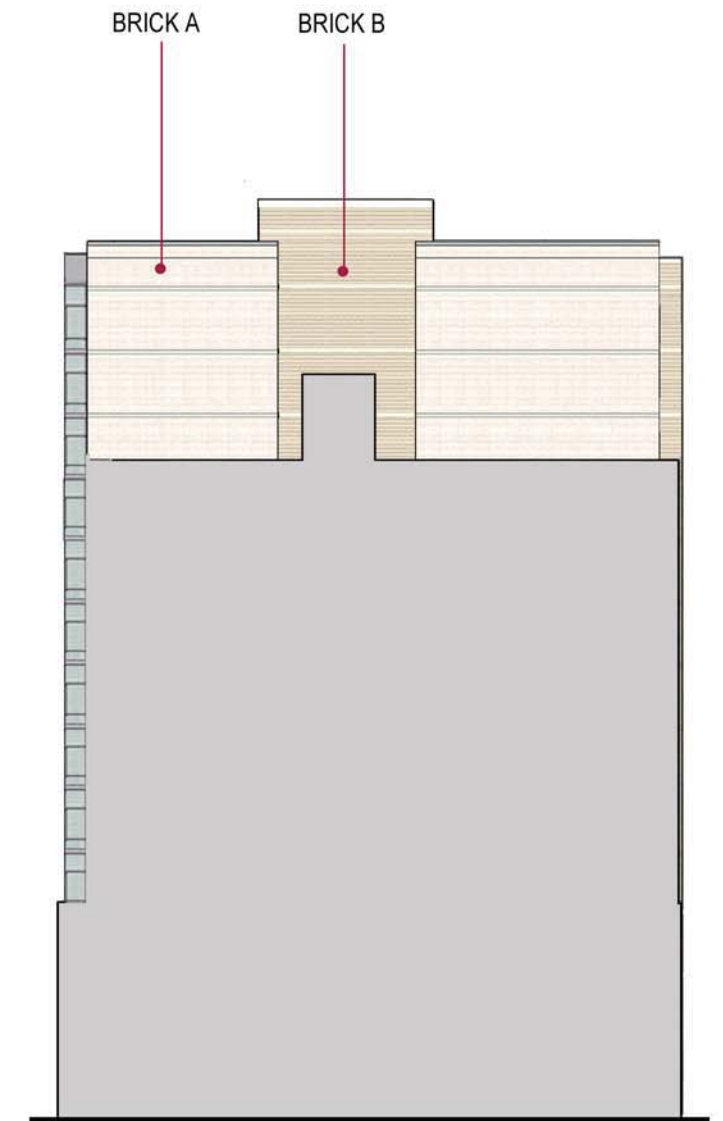


PHASE 2A EAST ELEVATION
(BRICK)

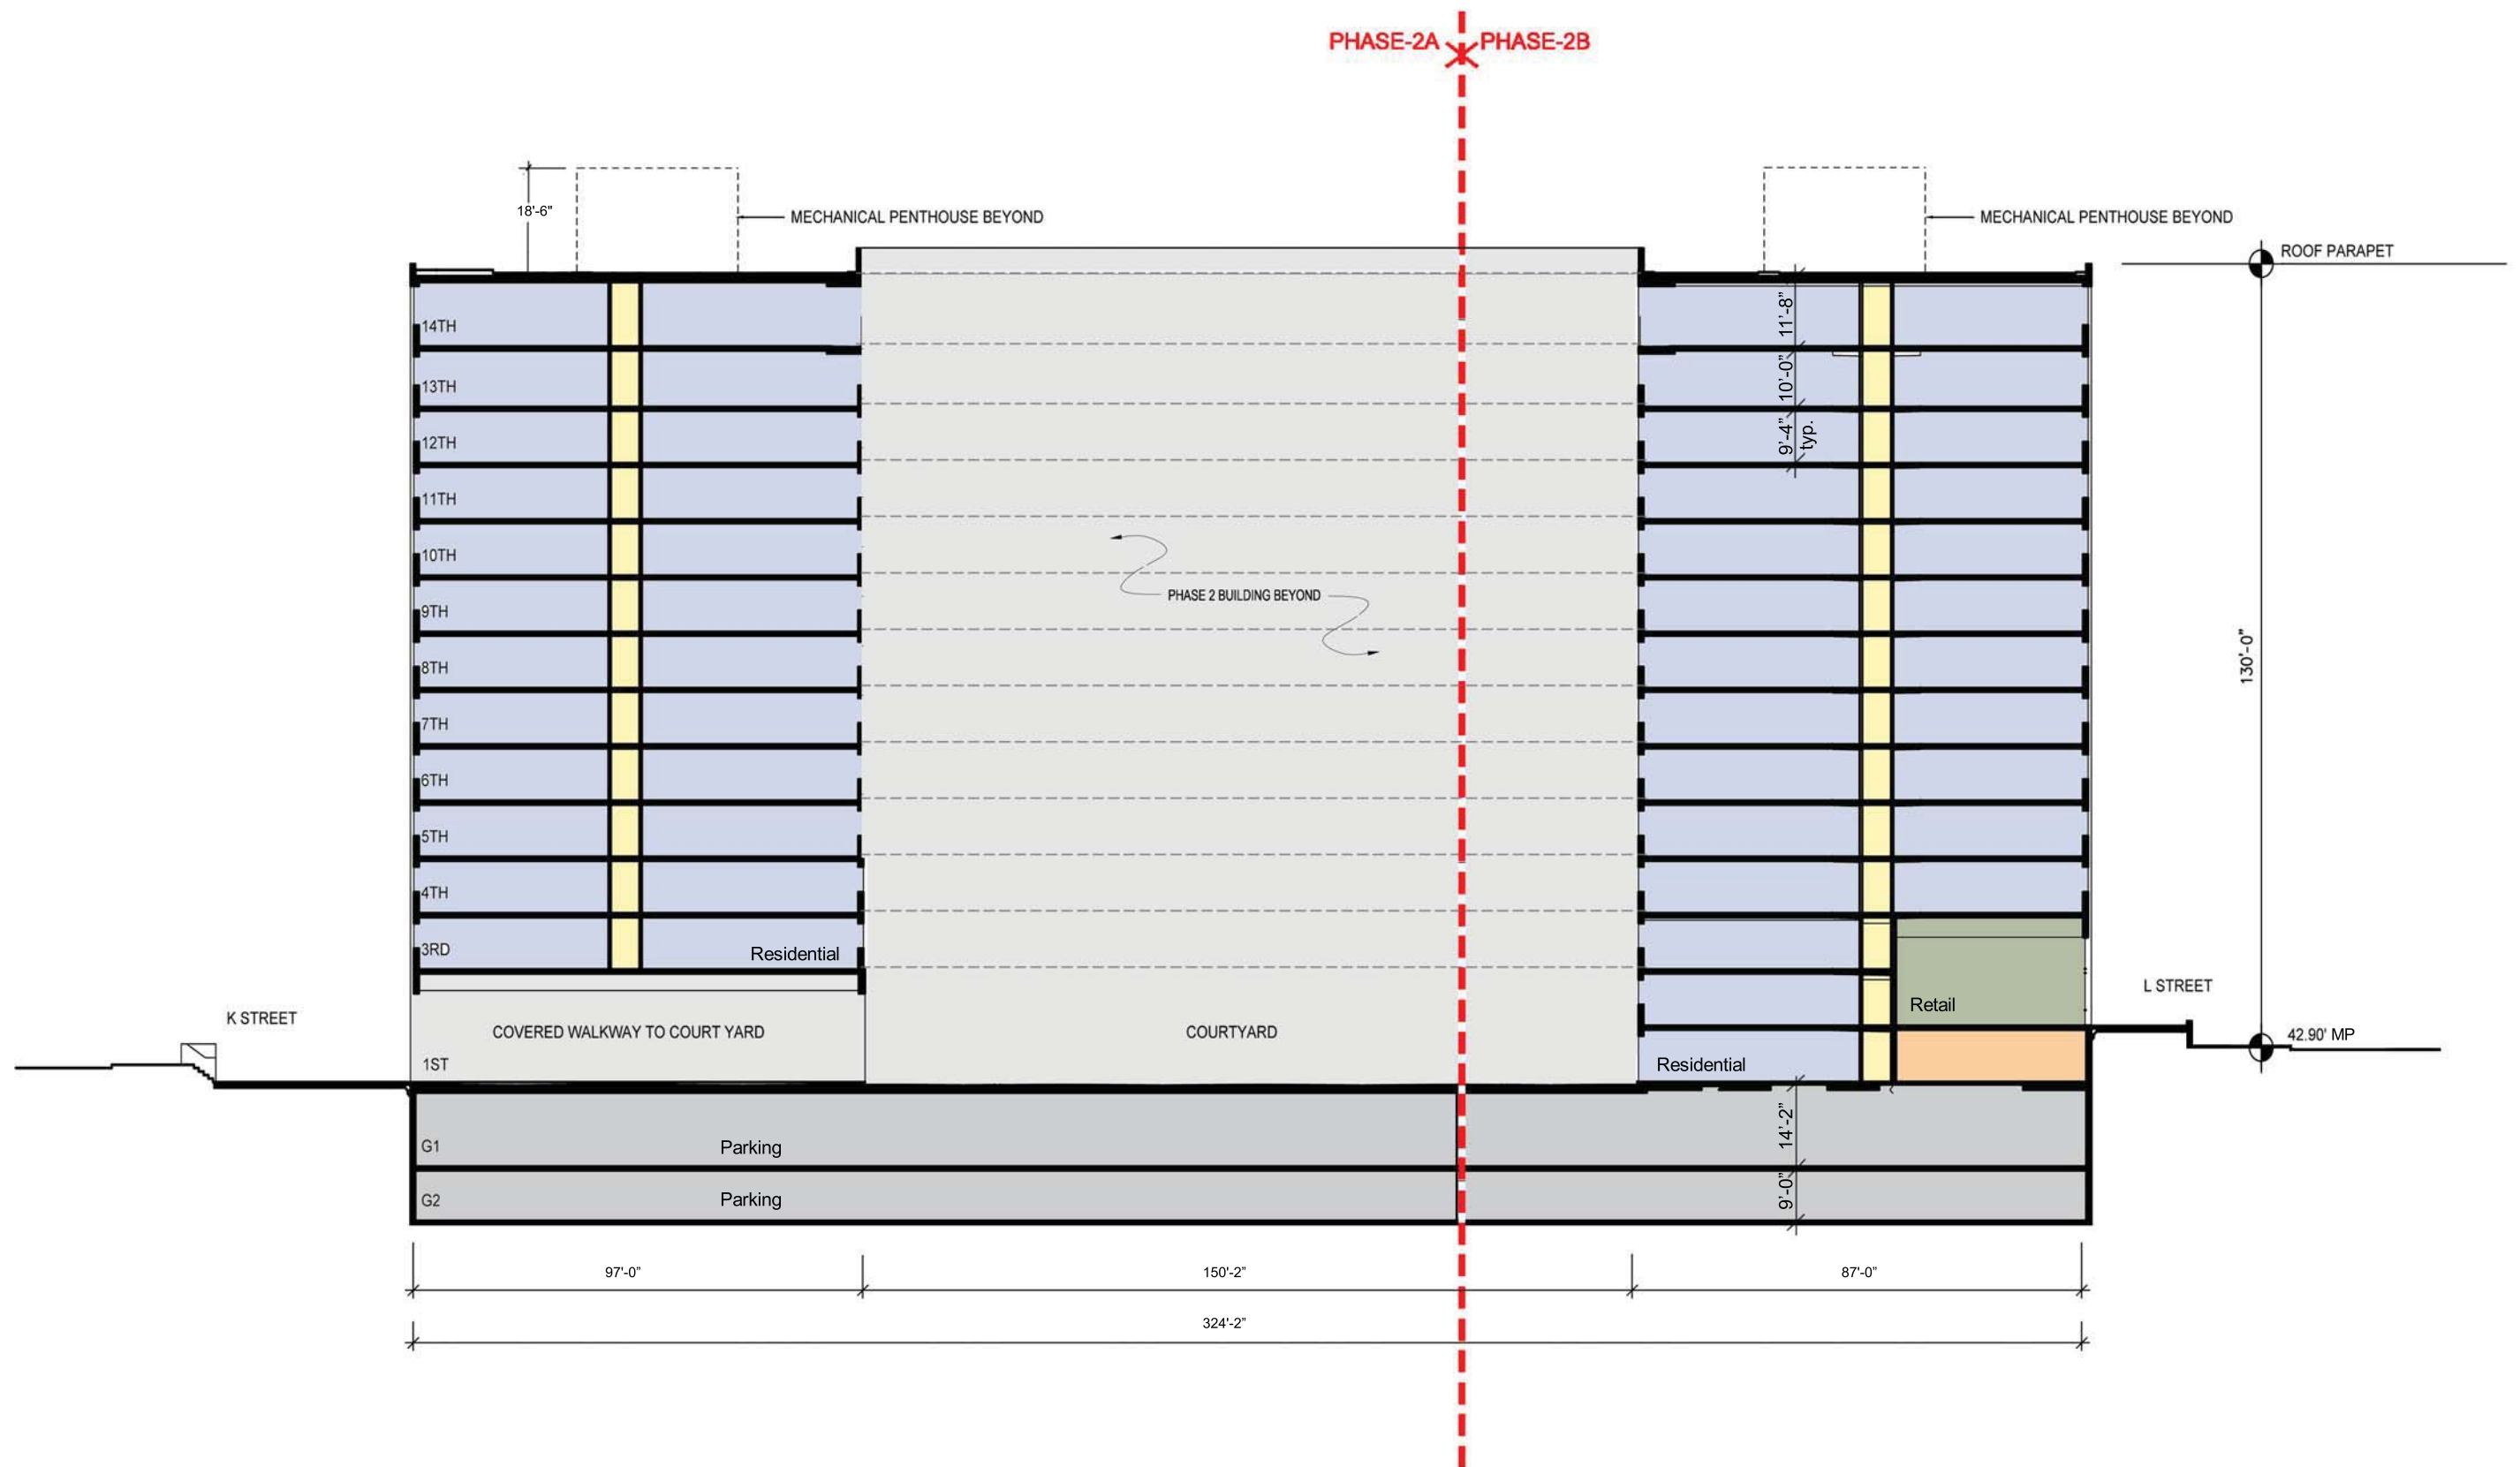

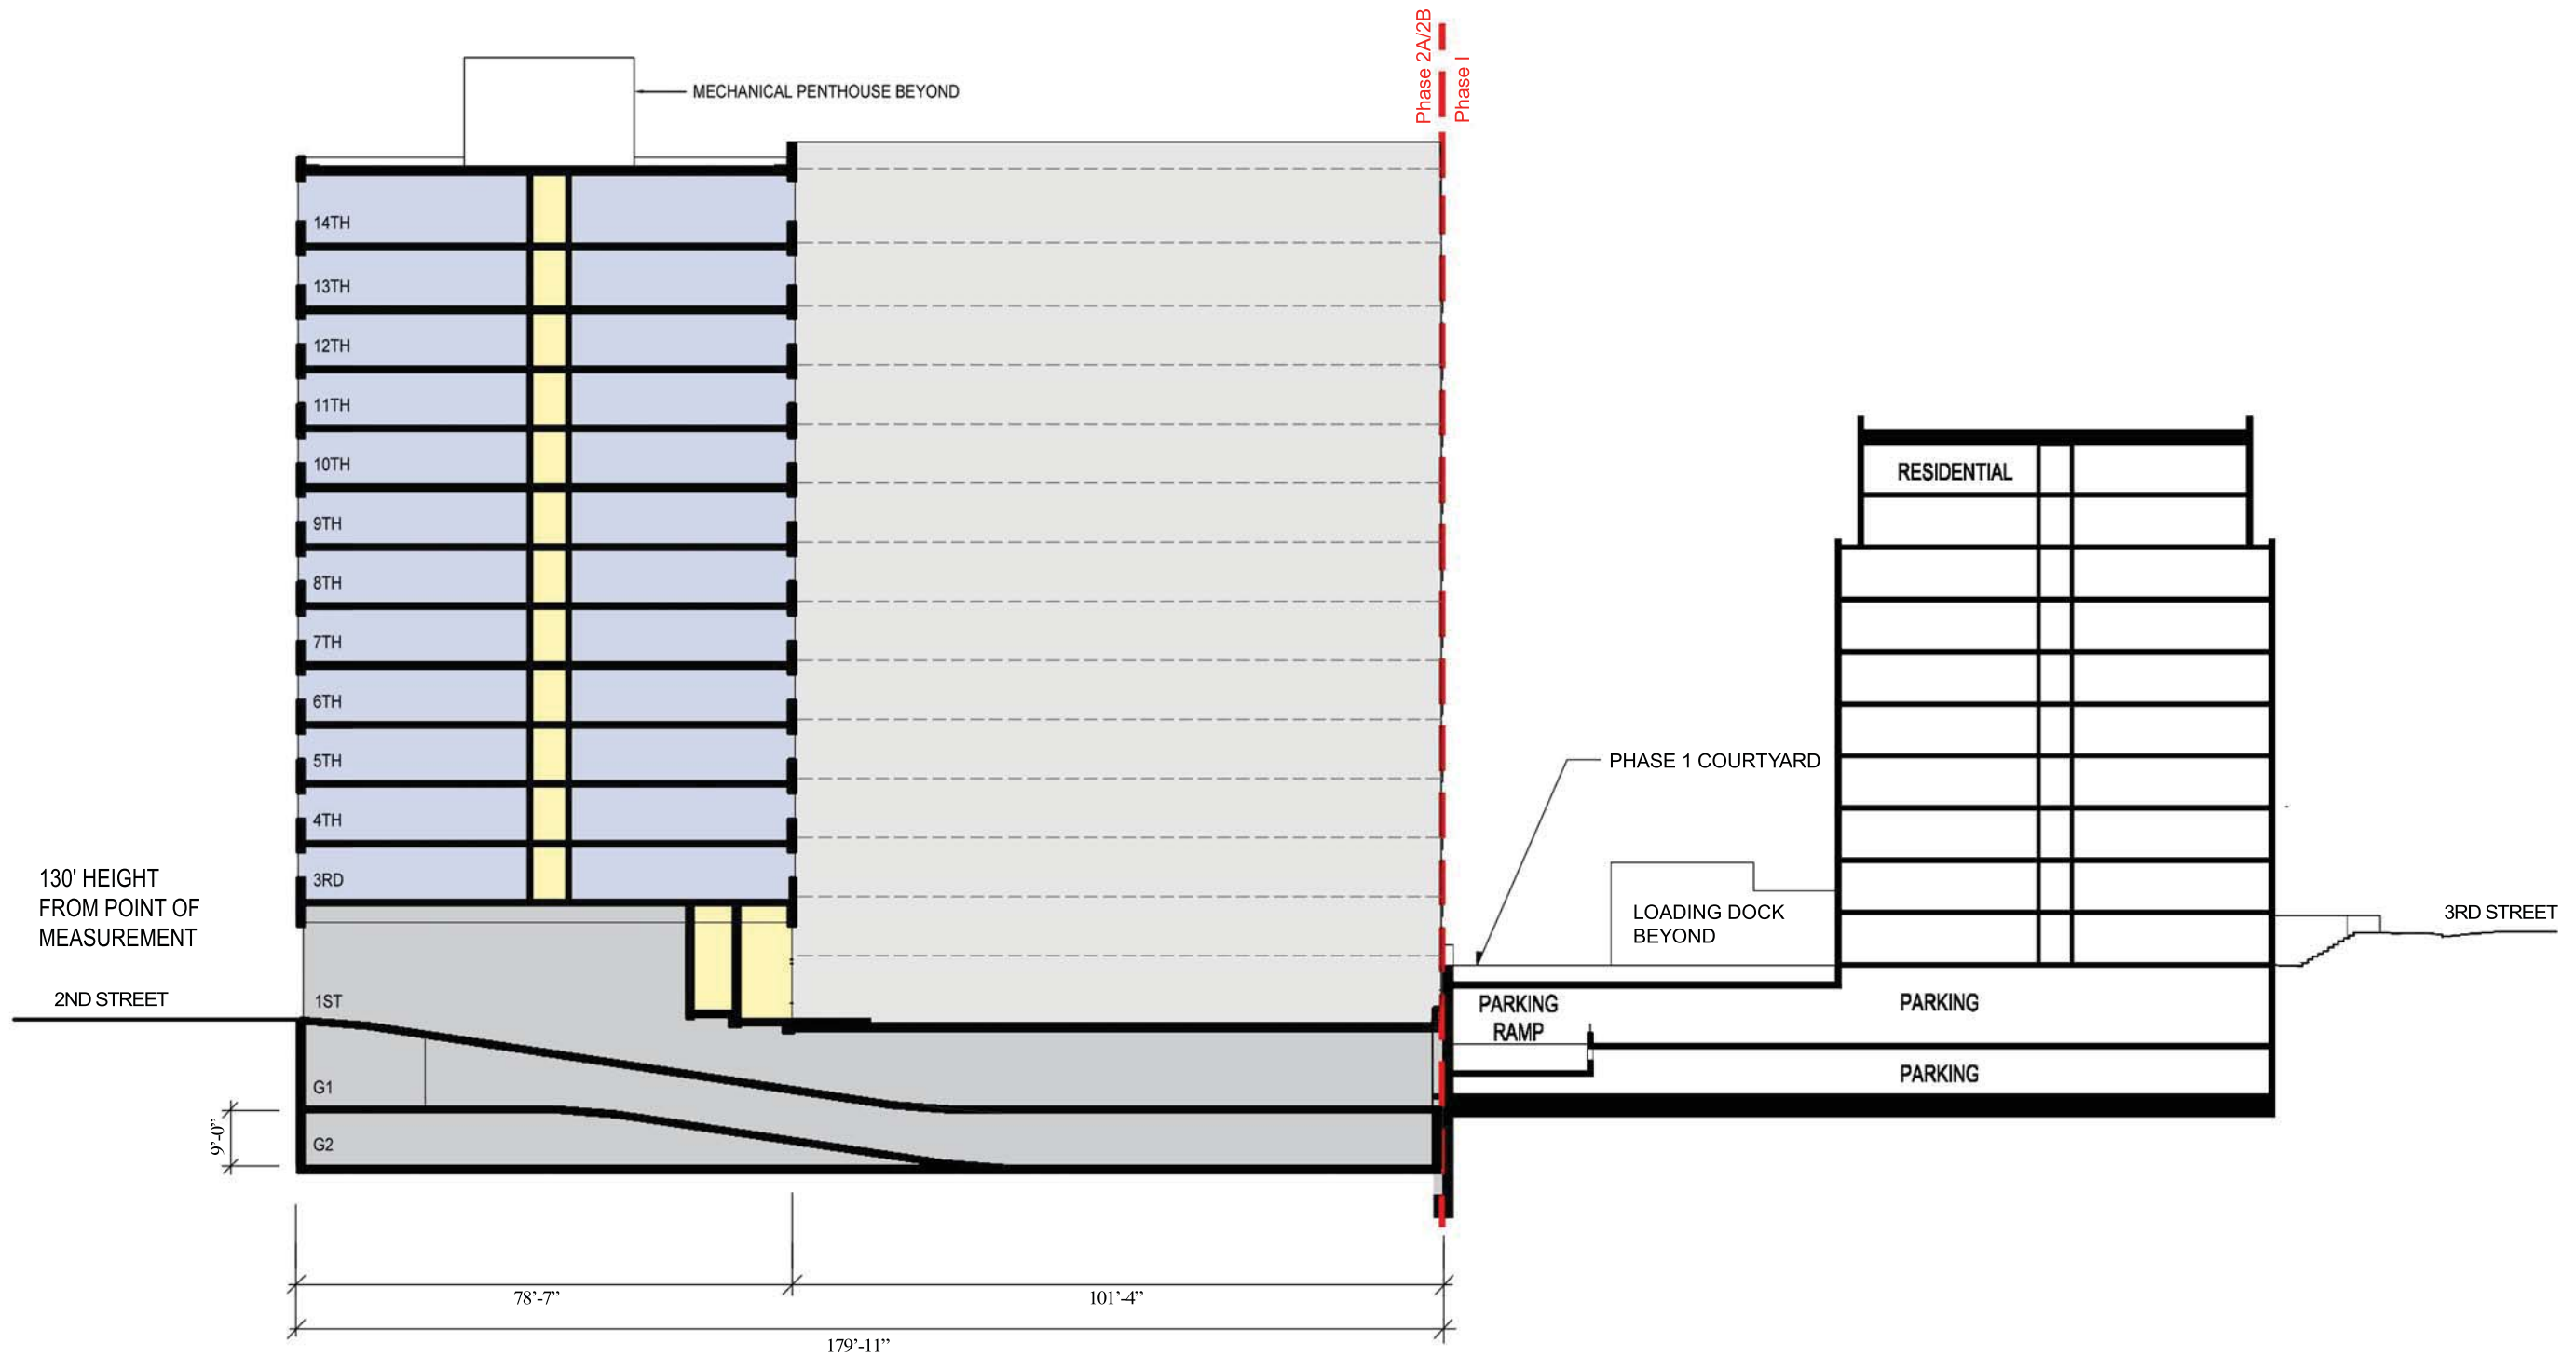




This Page Intentionally Left Blank

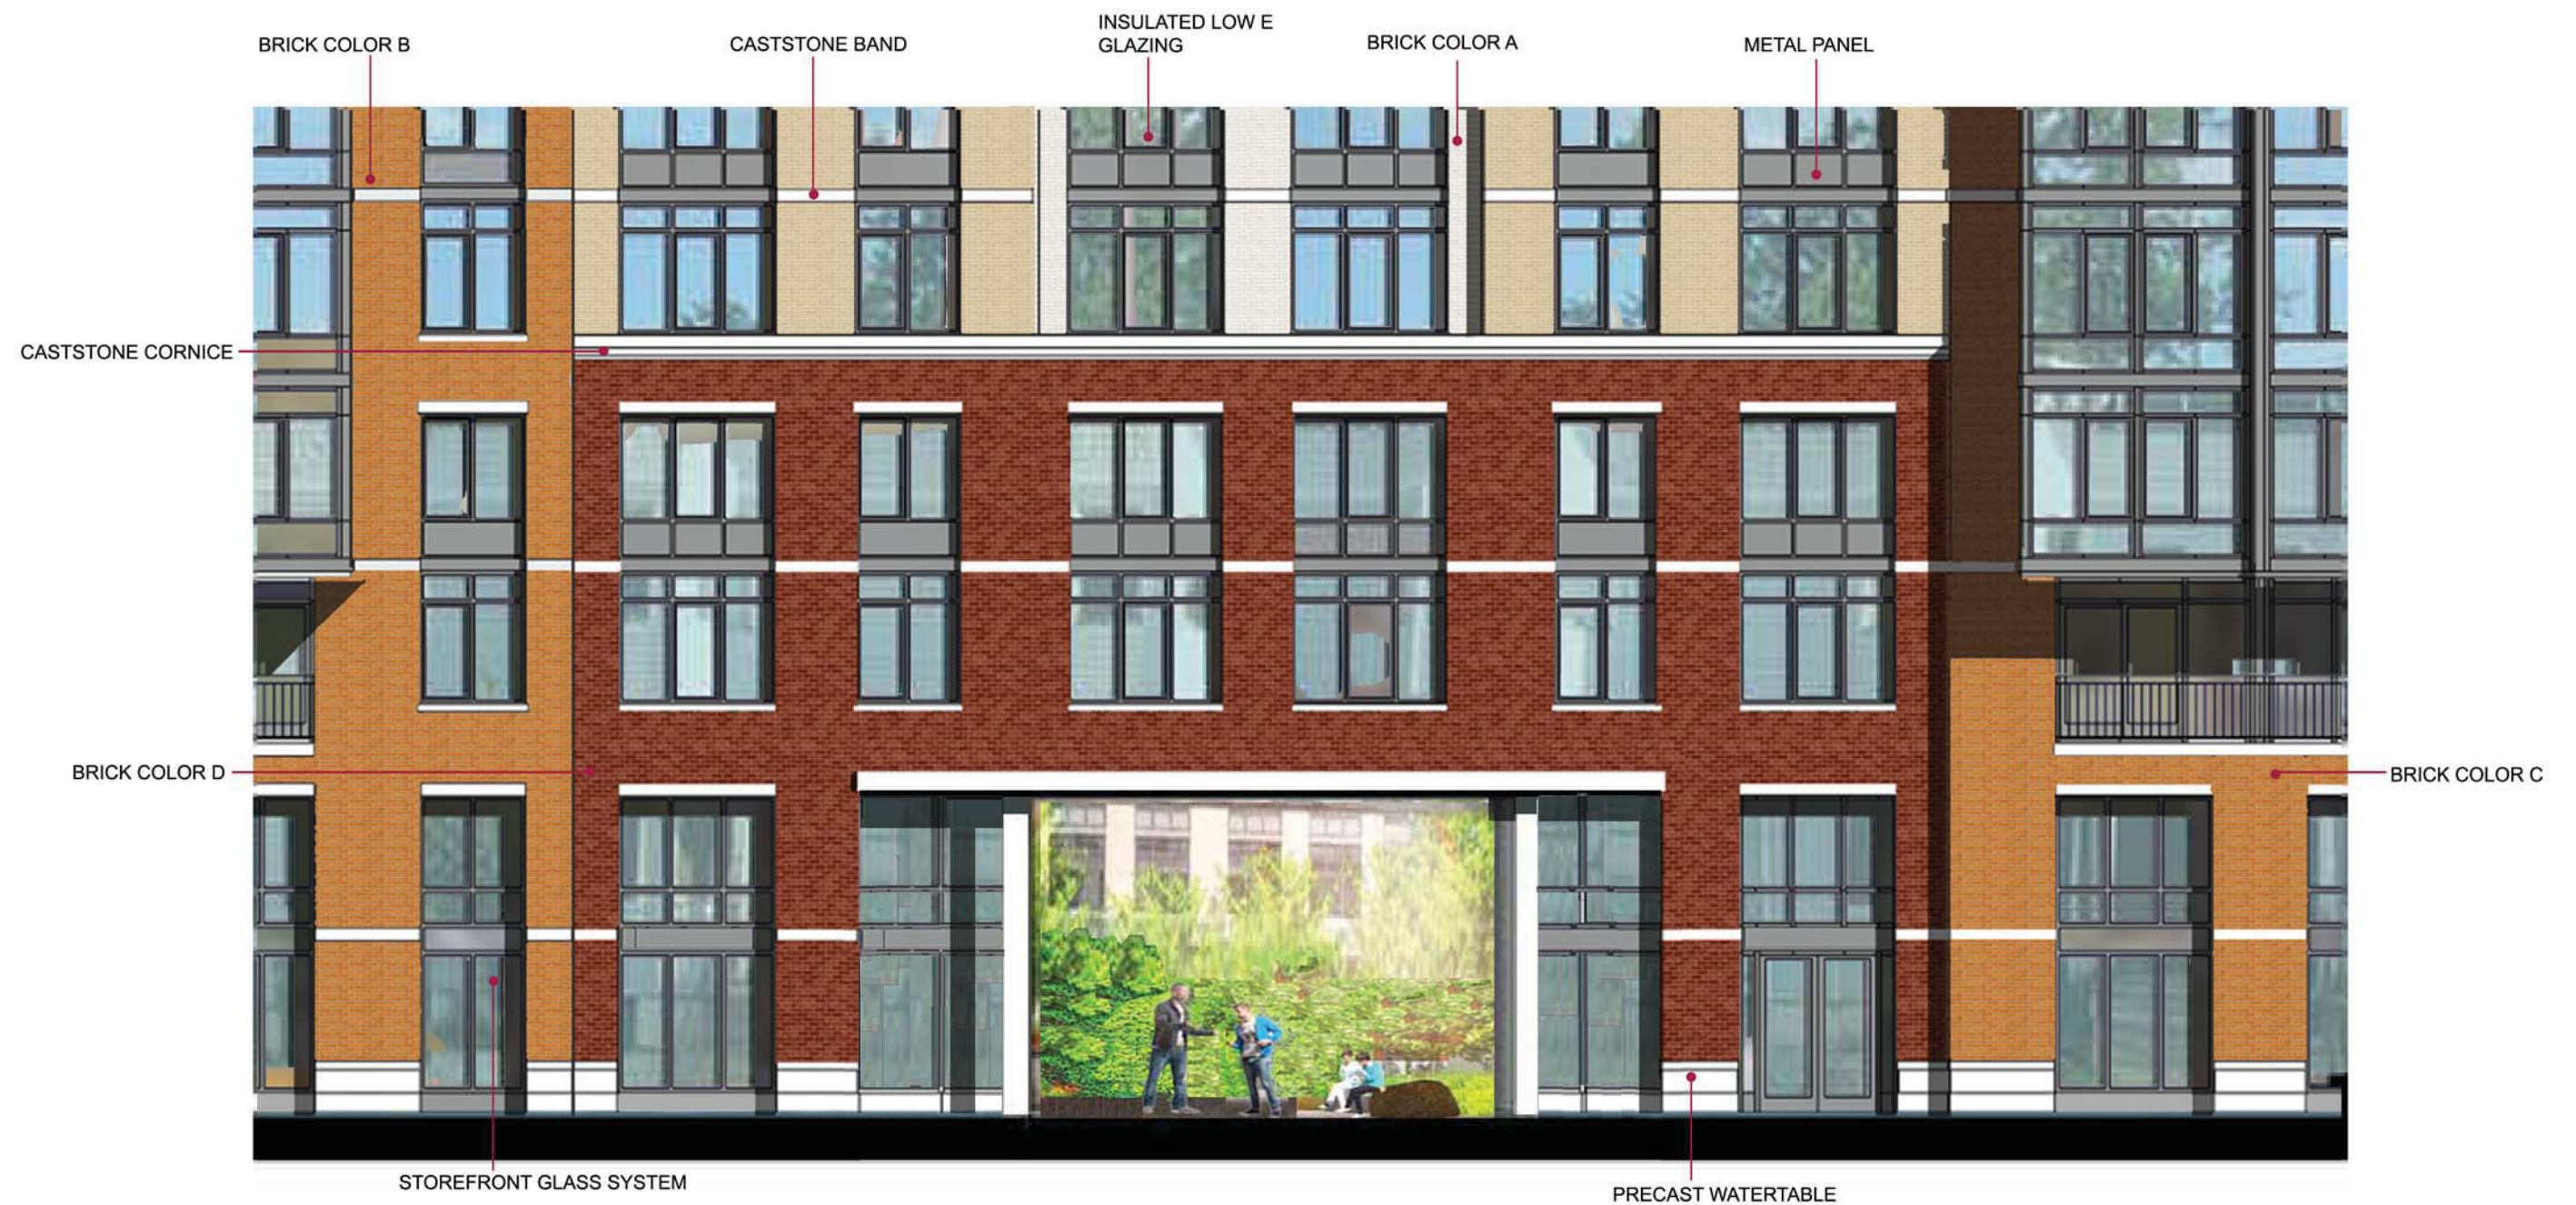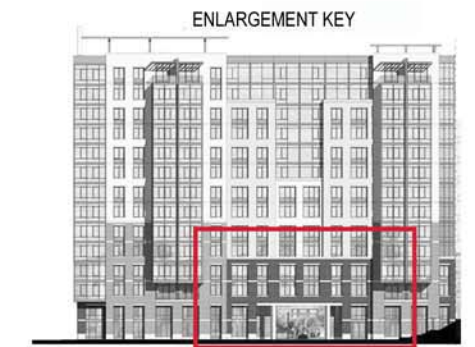




NOTE:
1. THE MATERIALS SHOWN ON THE BUILDING ELEVATIONS ARE SCHEMATIC. CHANGES TO THE MATERIALS MAY OCCUR BUT WILL STAY WITHIN THE COLOR RANGES PROPOSED.

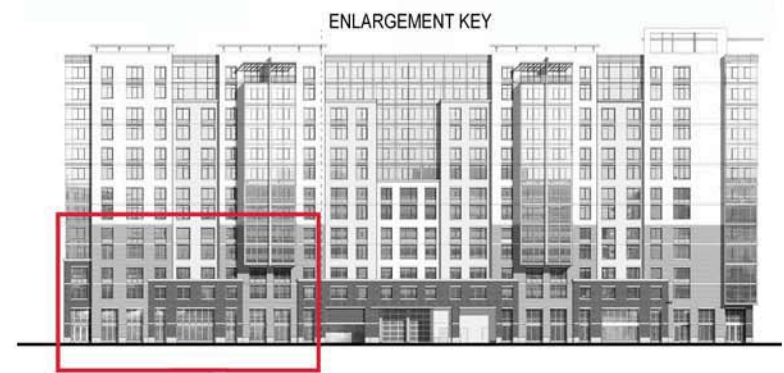

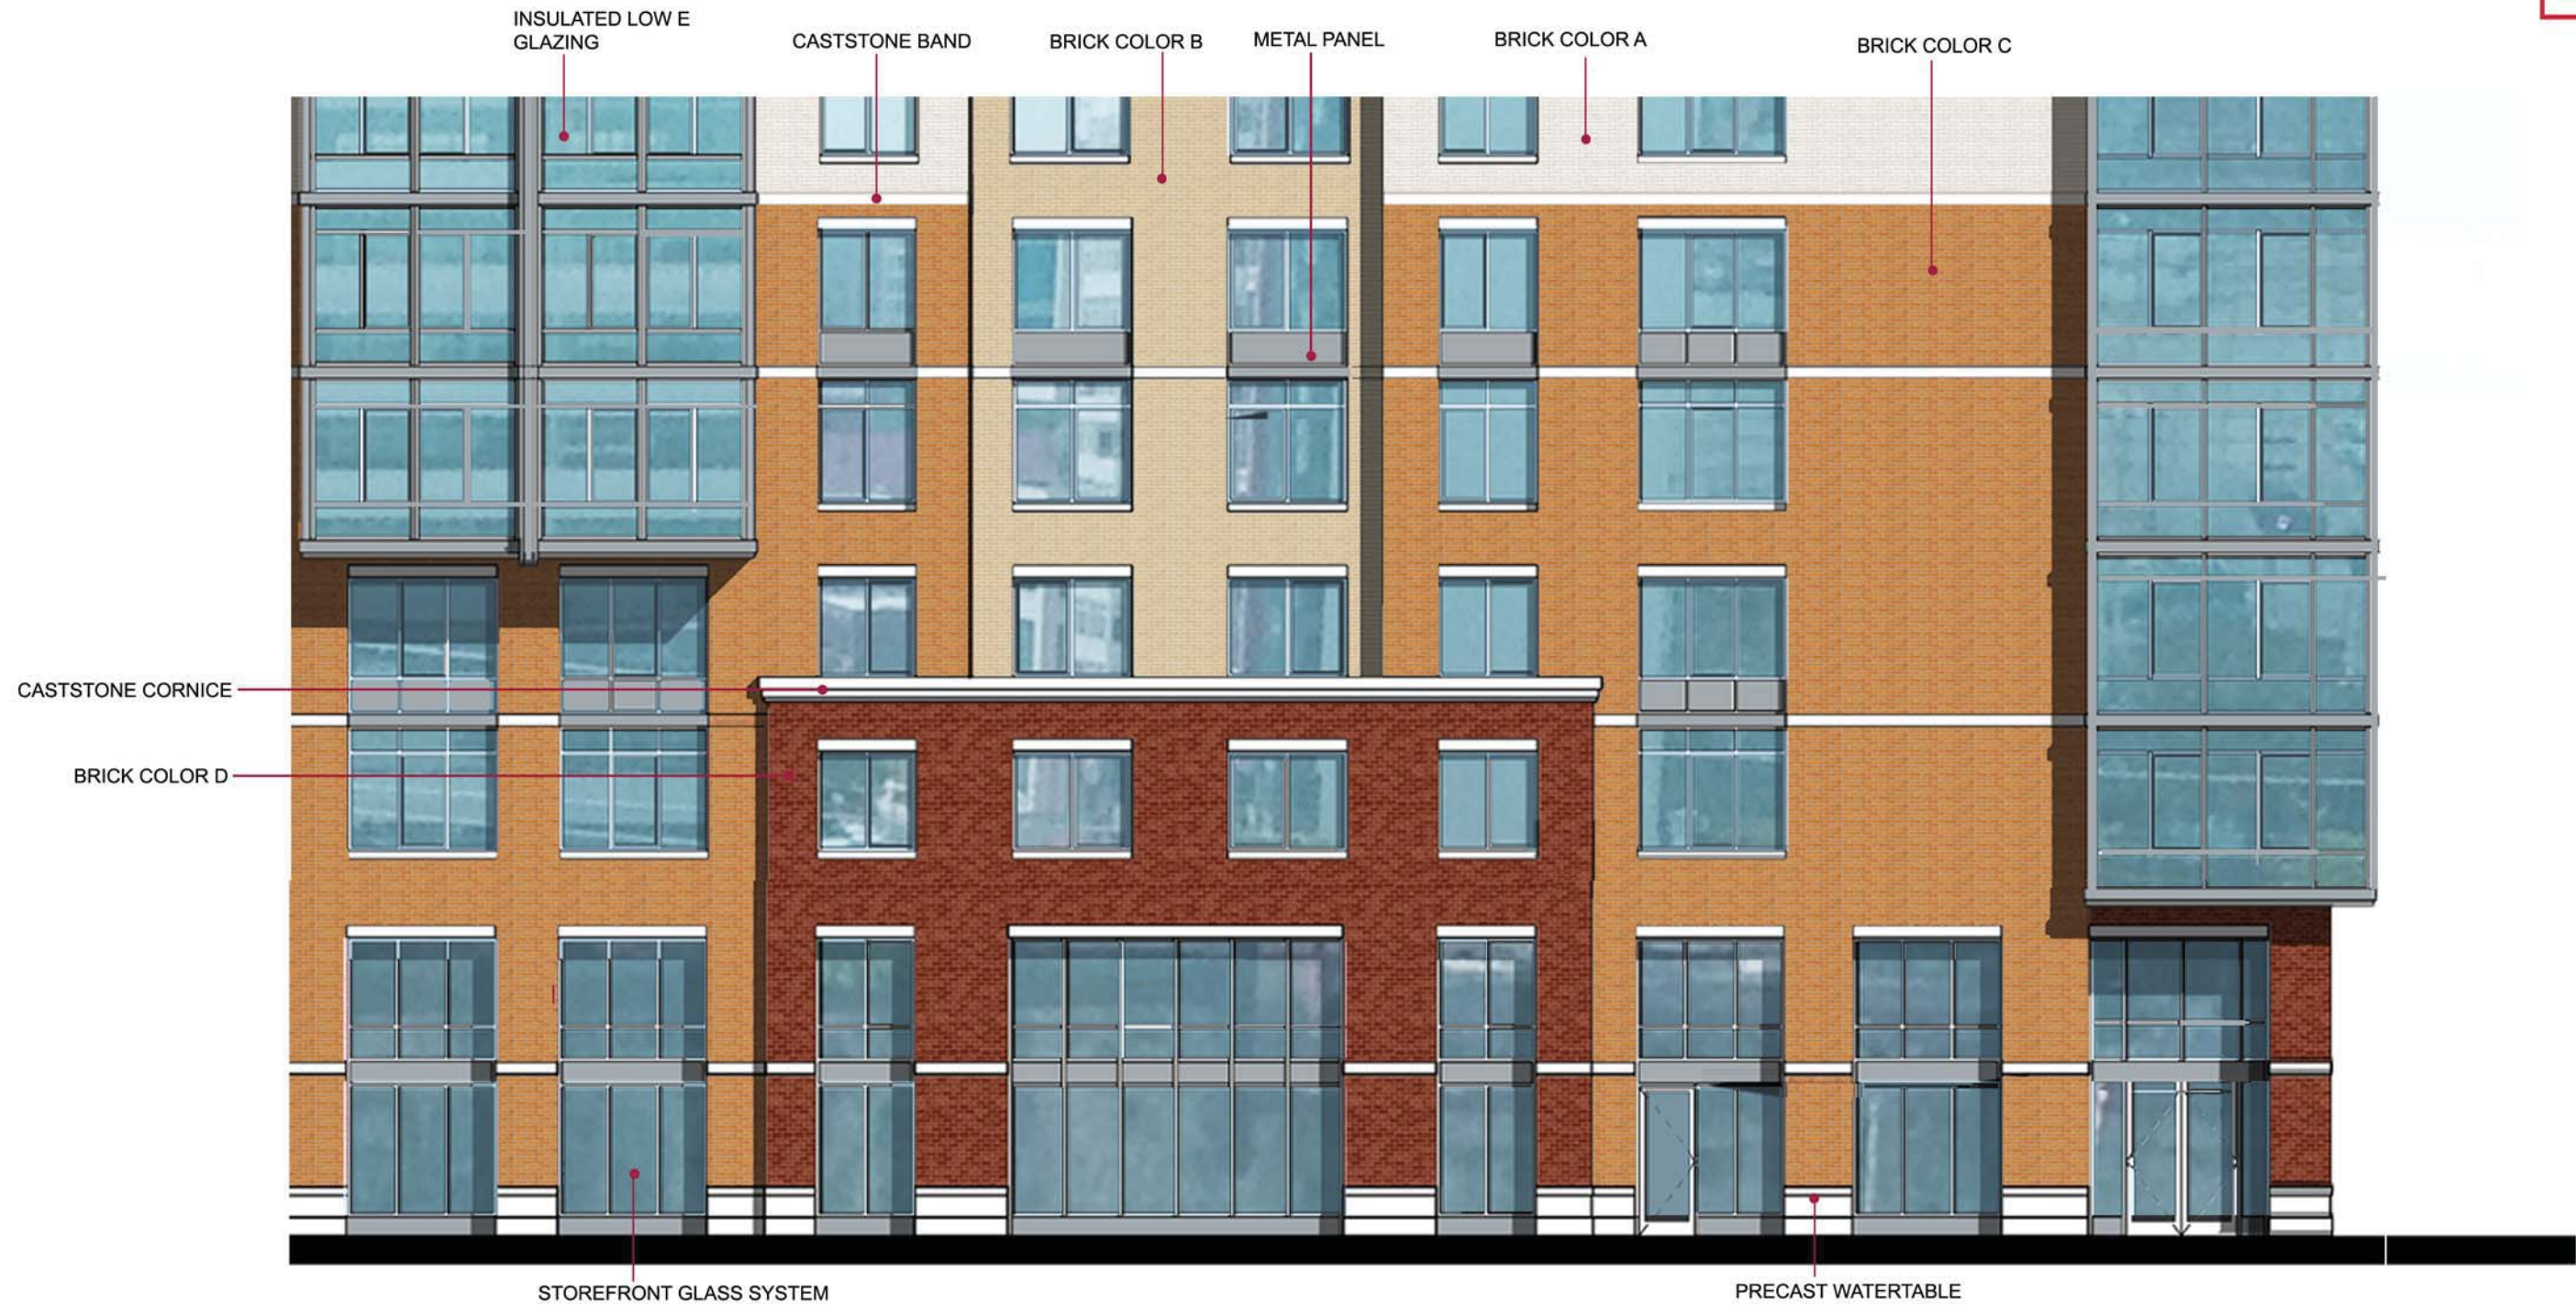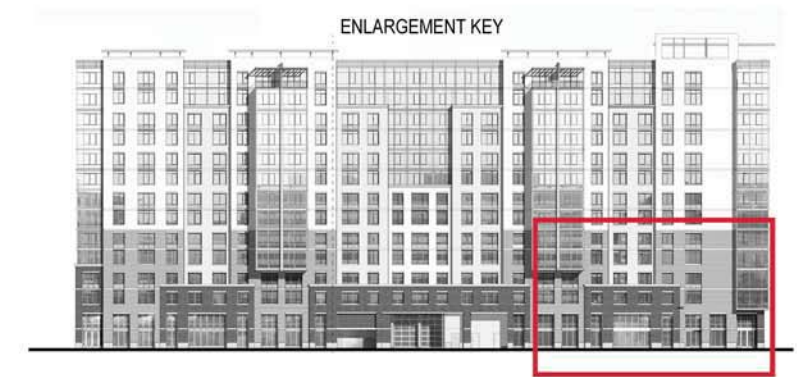



INSULATED
GLAZING

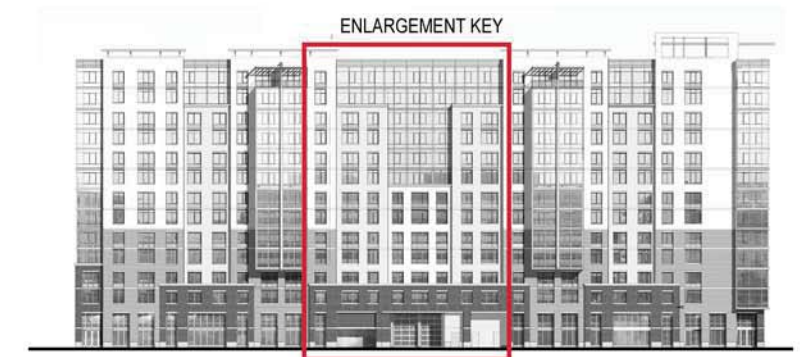

A BRICK COLOR 'A'

B BRICK COLOR 'B'

C BRICK COLOR 'C'

D BRICK COLOR 'D'

E PRECAST PANEL / CAST STONE

F METAL PANEL

STORE FRONT
GLASS SYSTEM



PRECAST PANEL

KYNAR FINISHED
ALUMINUM

BRICK COLOR 'C'

BRICK COLOR 'B'

KYNAR FINISHED ALUMINUM

PRECAST PANEL

BRICK COLOR 'D'

KYNAR FINISHED ALUMINUM

PRECAST PANEL

BRICK COLOR 'A'

BRICK COLOR 'B'

BRICK COLOR 'C'

BRICK COLOR 'D'

KYNAR FINISHED ALUMINUM

NOTE:
1. THE MATERIALS SHOWN ON THE BUILDING
ELEVATIONS ARE SCHEMATIC. CHANGES TO THE
MATERIALS MAY OCCUR BUT WILL STAY WITHIN
THE COLOR RANGES PROPOSED.

1 2ND STREET ELEVATION
SCALE: 1/16" = 1'-0"



This Page Intentionally Left Blank



2ND STREET LOOKING NORTH



2ND STREET LOOKING SOUTH



1 2ND STREET LOOKING NORTH
SCALE: NTS



2 2ND STREET LOOKING SOUTH
SCALE: NTS



CORNER OF L & 2ND STREET

This Page Intentionally Left Blank



CORNER OF L & 2ND STREET



1 L STREET LOOKING EAST
SCALE: NTS



2 L STREET LOOKING WEST
SCALE: NTS