



The View at Waterfront

Washington DC

MODIFICATION TO THE CONSOLIDATED PLANNED UNIT DEVELOPMENT AND RELATED MAP AMENDMENT
APPLICANT'S POST-HEARING SUBMISSION JUNE 10th, 2015 (PREVIOUS SUBMISSION JUNE 10th, 2015)

Square: 0542
Lots: 0855 & 0859

SITE LOCATION
1162-1198 6th Street, SW
Washington, DC 20024

DEVELOPMENT TEAM / APPLICANT
Mill Creek Residential Trust

LAND USE COUNSEL
Holland & Knight LLP

ARCHITECT
SK&I Architectural Design Group, LLC


CIVIL ENGINEER
Bowman Consulting

LANDSCAPE ARCHITECT
Land Design

INDEX OF SHEETS CHANGED POST-HEARING

L-10	CONCEPTUAL SITE PLAN
L-14	CONCEPT LANDSCAPE PLAN - NORTH COURTYARD
L-16	CONCEPTUAL LANDSCAPE PLAN - SOUTH COURTYARD
L-18	PERSPECTIVES - PROPOSED SOUTH BUILDING
L-20	PROPOSED SOUTH BUILDING - ENLARGEMENT
A-18h	TERRACE COLOR OPTIONS
A-18i	PUD MATERIAL BOARD
A-25	VEST POCKET PARK NORTH ELEVATION (SOUTH BLDG.)
A-25b	VEST POCKET PARK NORTH ELEVATION (NORTH BLDG.)
A-26	GROUND FLOOR / SITE CIRCULATION PLAN



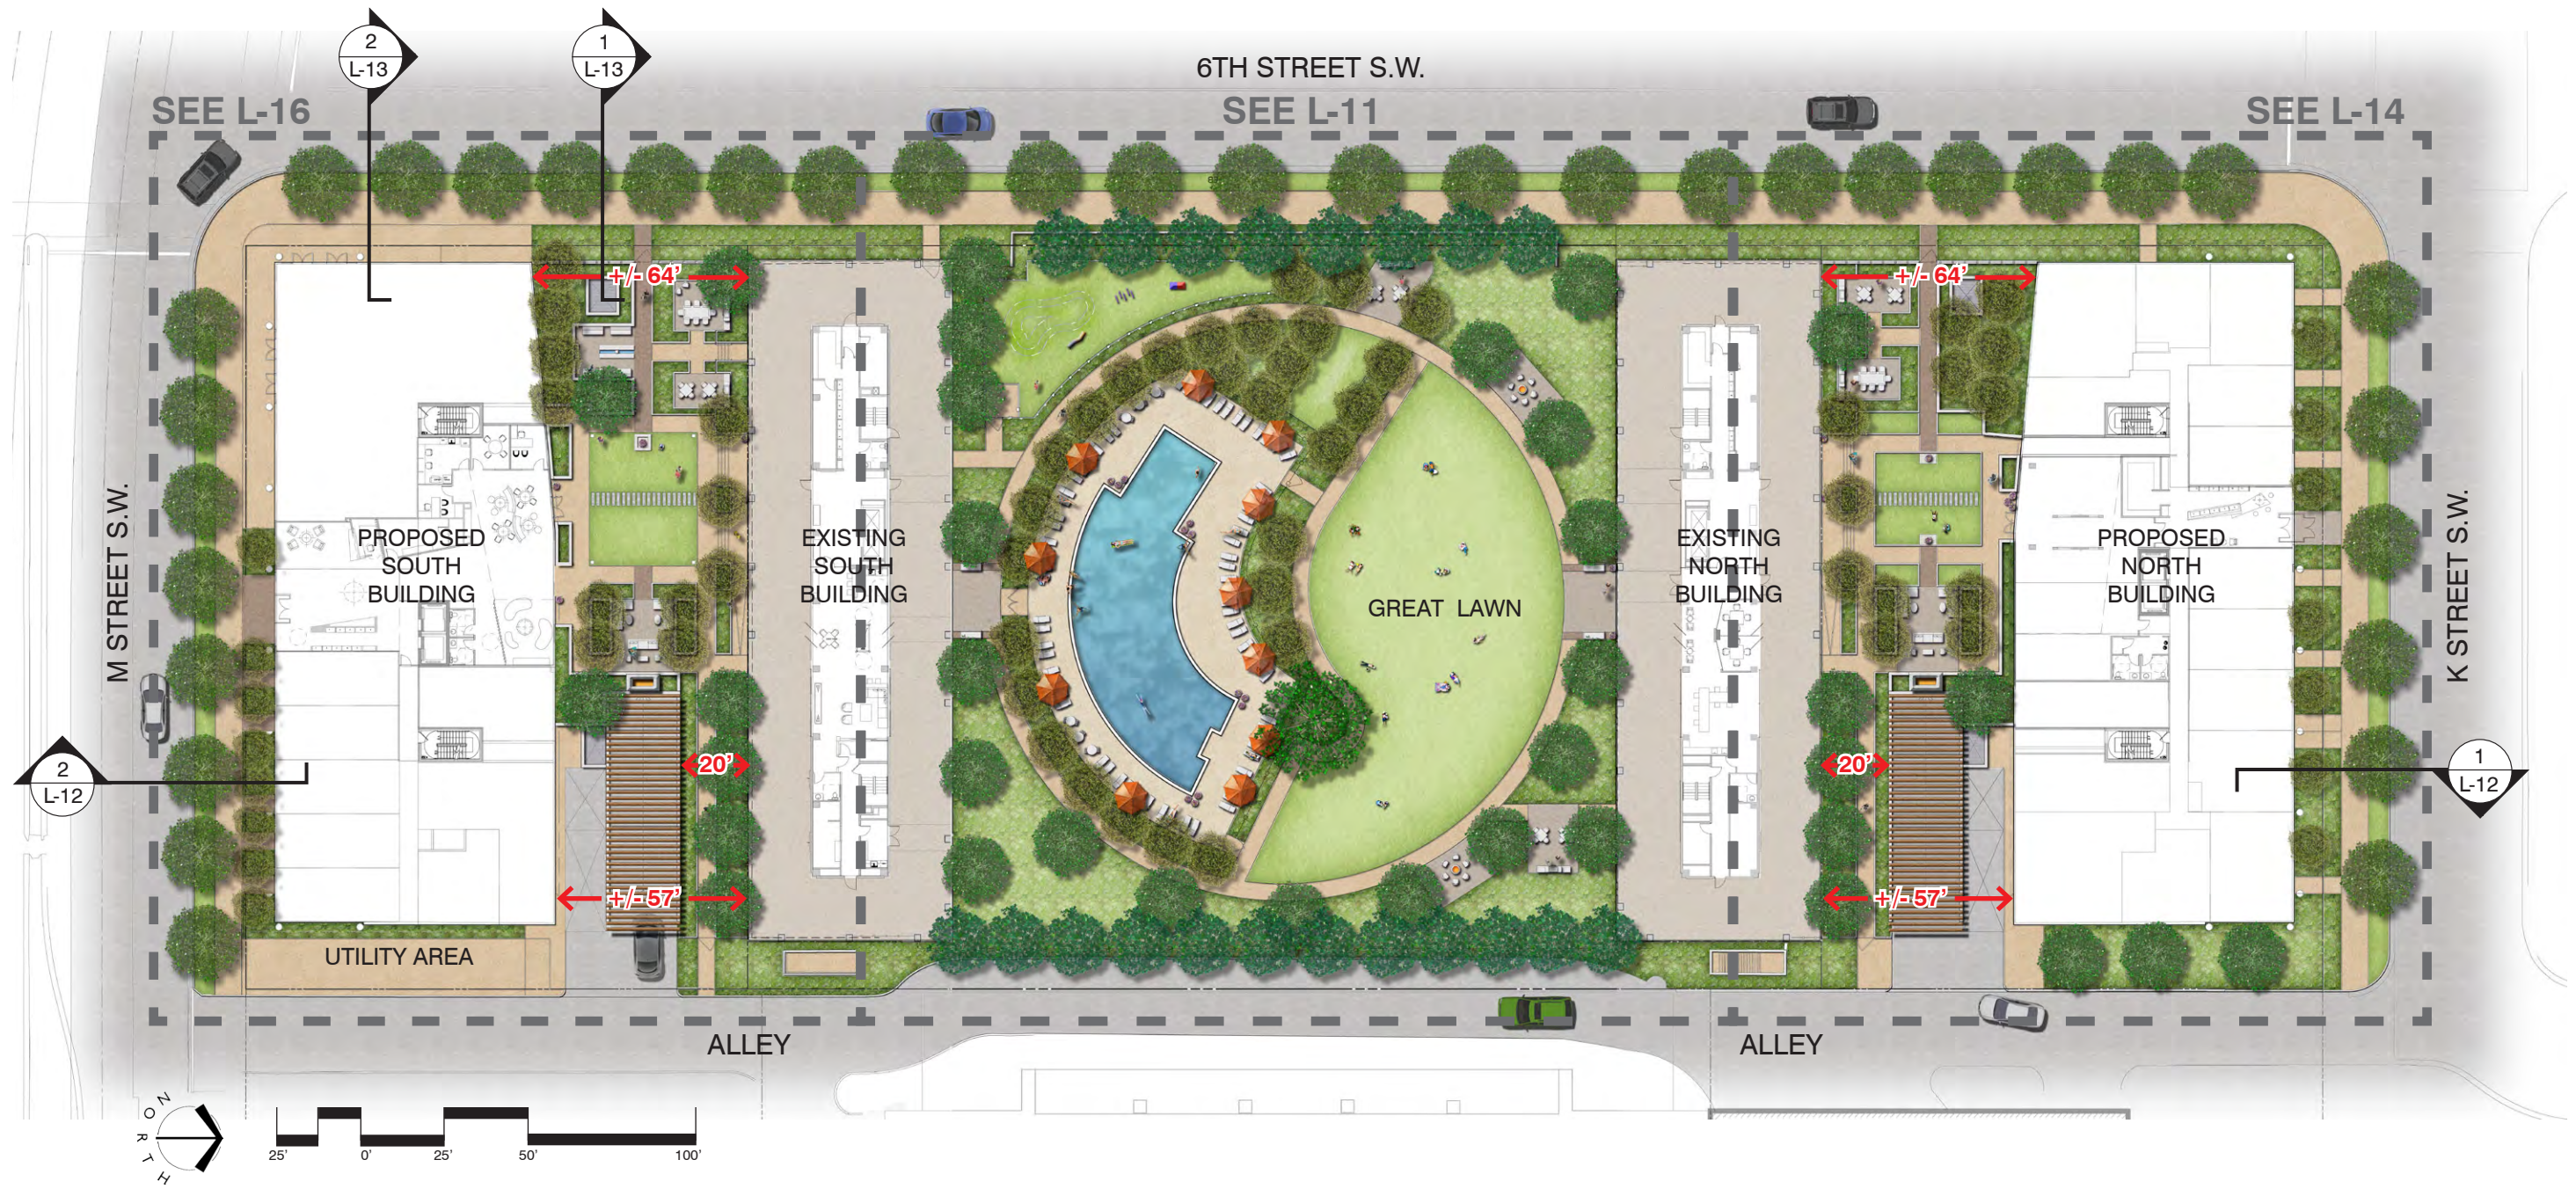

The information shown on this sheet is for illustrative purposes only.



The View at Waterfront


Washington DC

June 22, 2015




CONCEPTUAL SITE PLAN

Applicant's Post-Hearing Submission

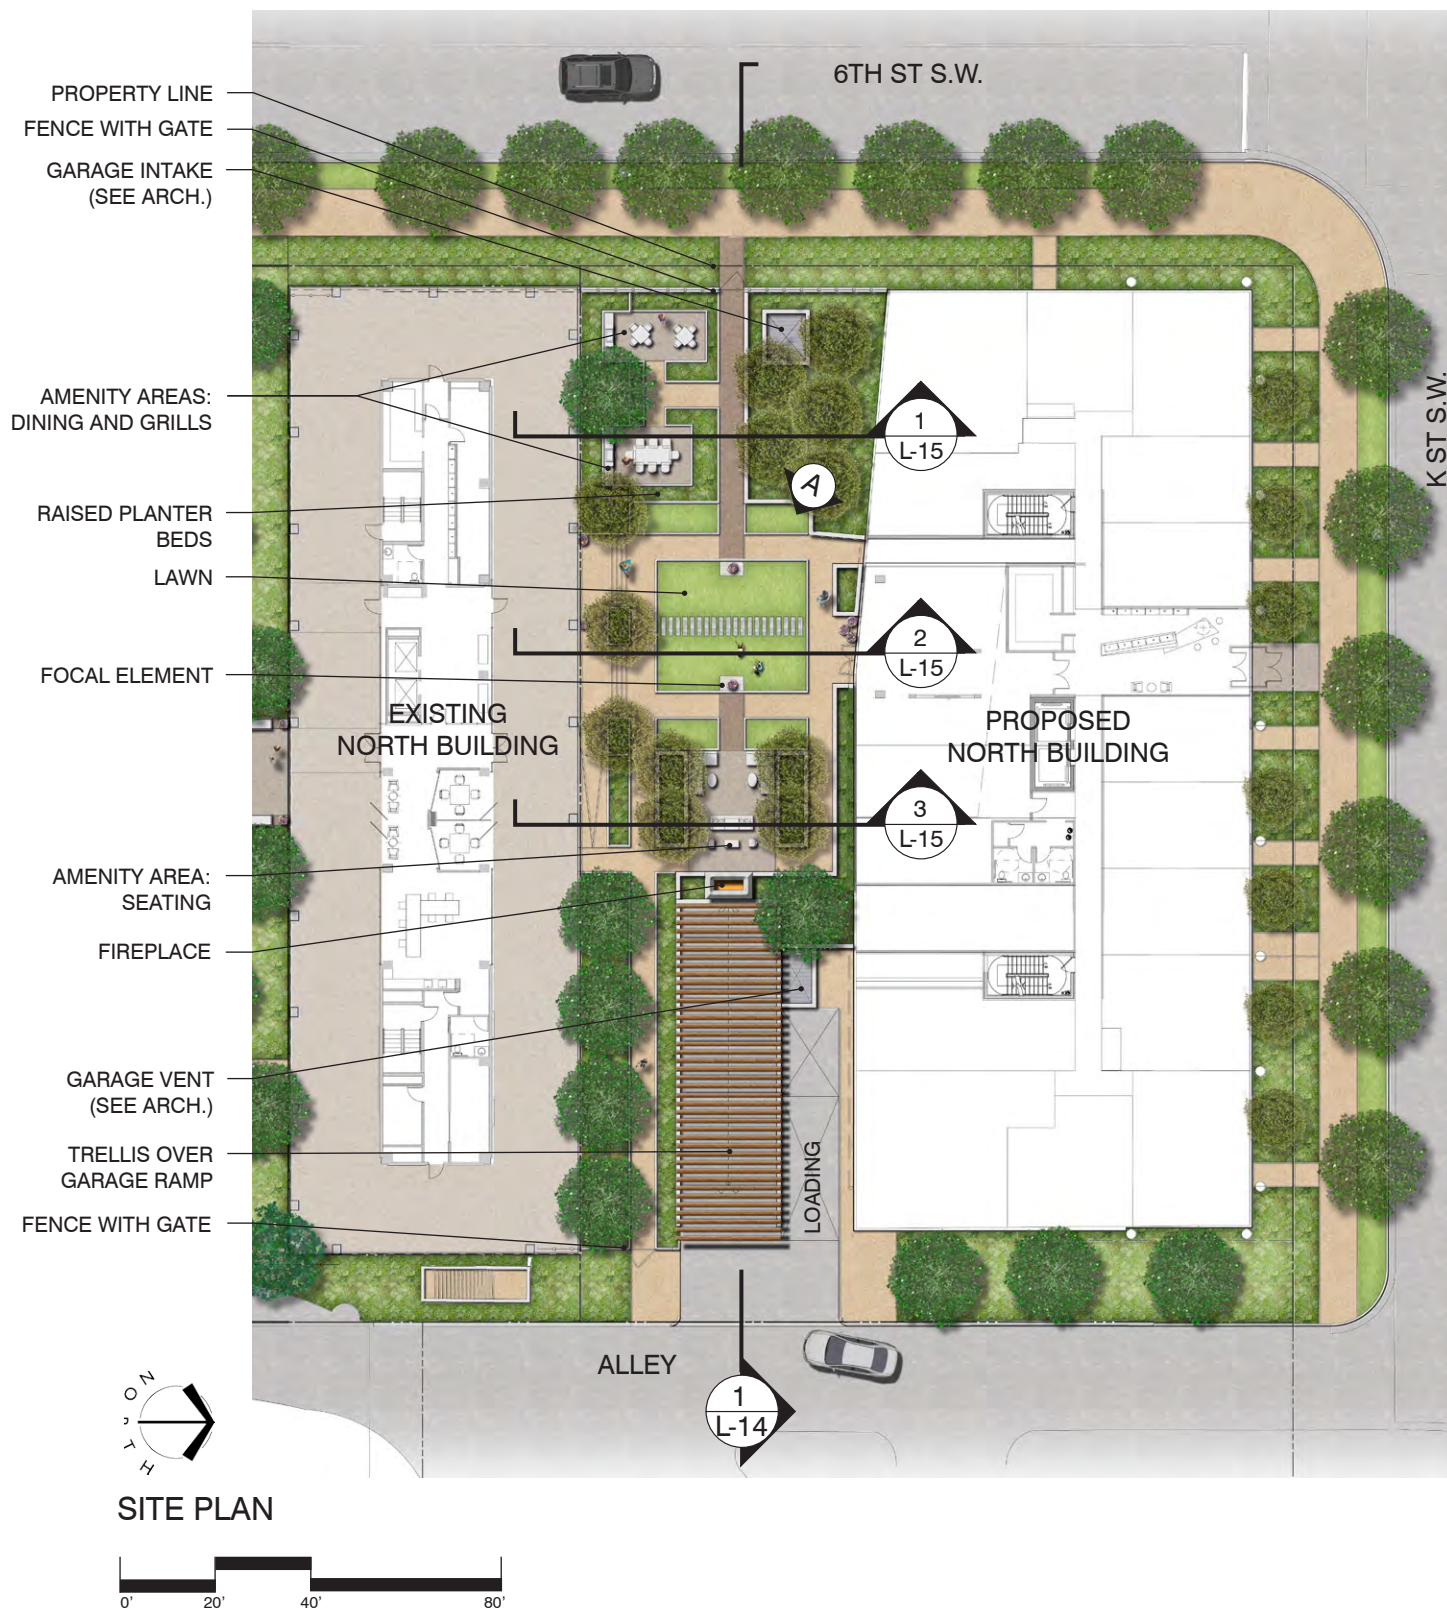

PERSPECTIVE VIEW 'A'

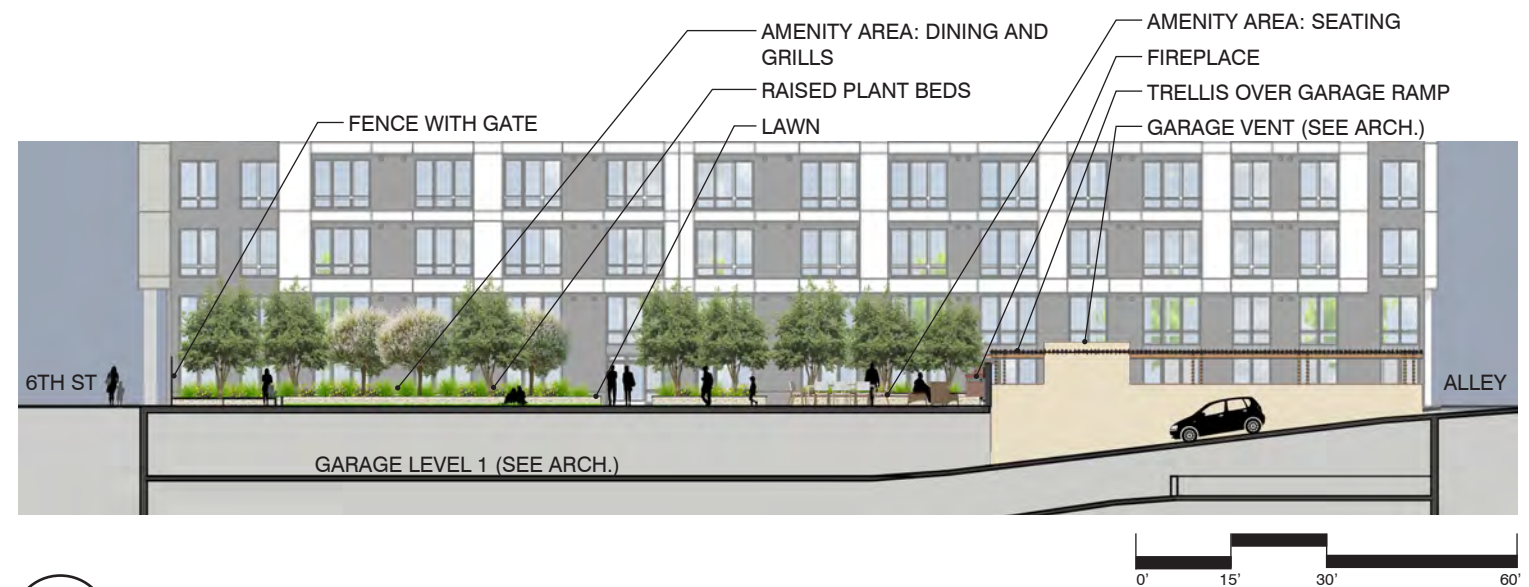

1 SECTION - NORTH COURTYARD
L-14

The information shown on this sheet is for illustrative purposes only.



The View at Waterfront

Washington DC


June 22, 2015



CONCEPTUAL LANDSCAPE PLAN - NORTH COURTYARD

Applicant's Post-Hearing
Submission

L-14

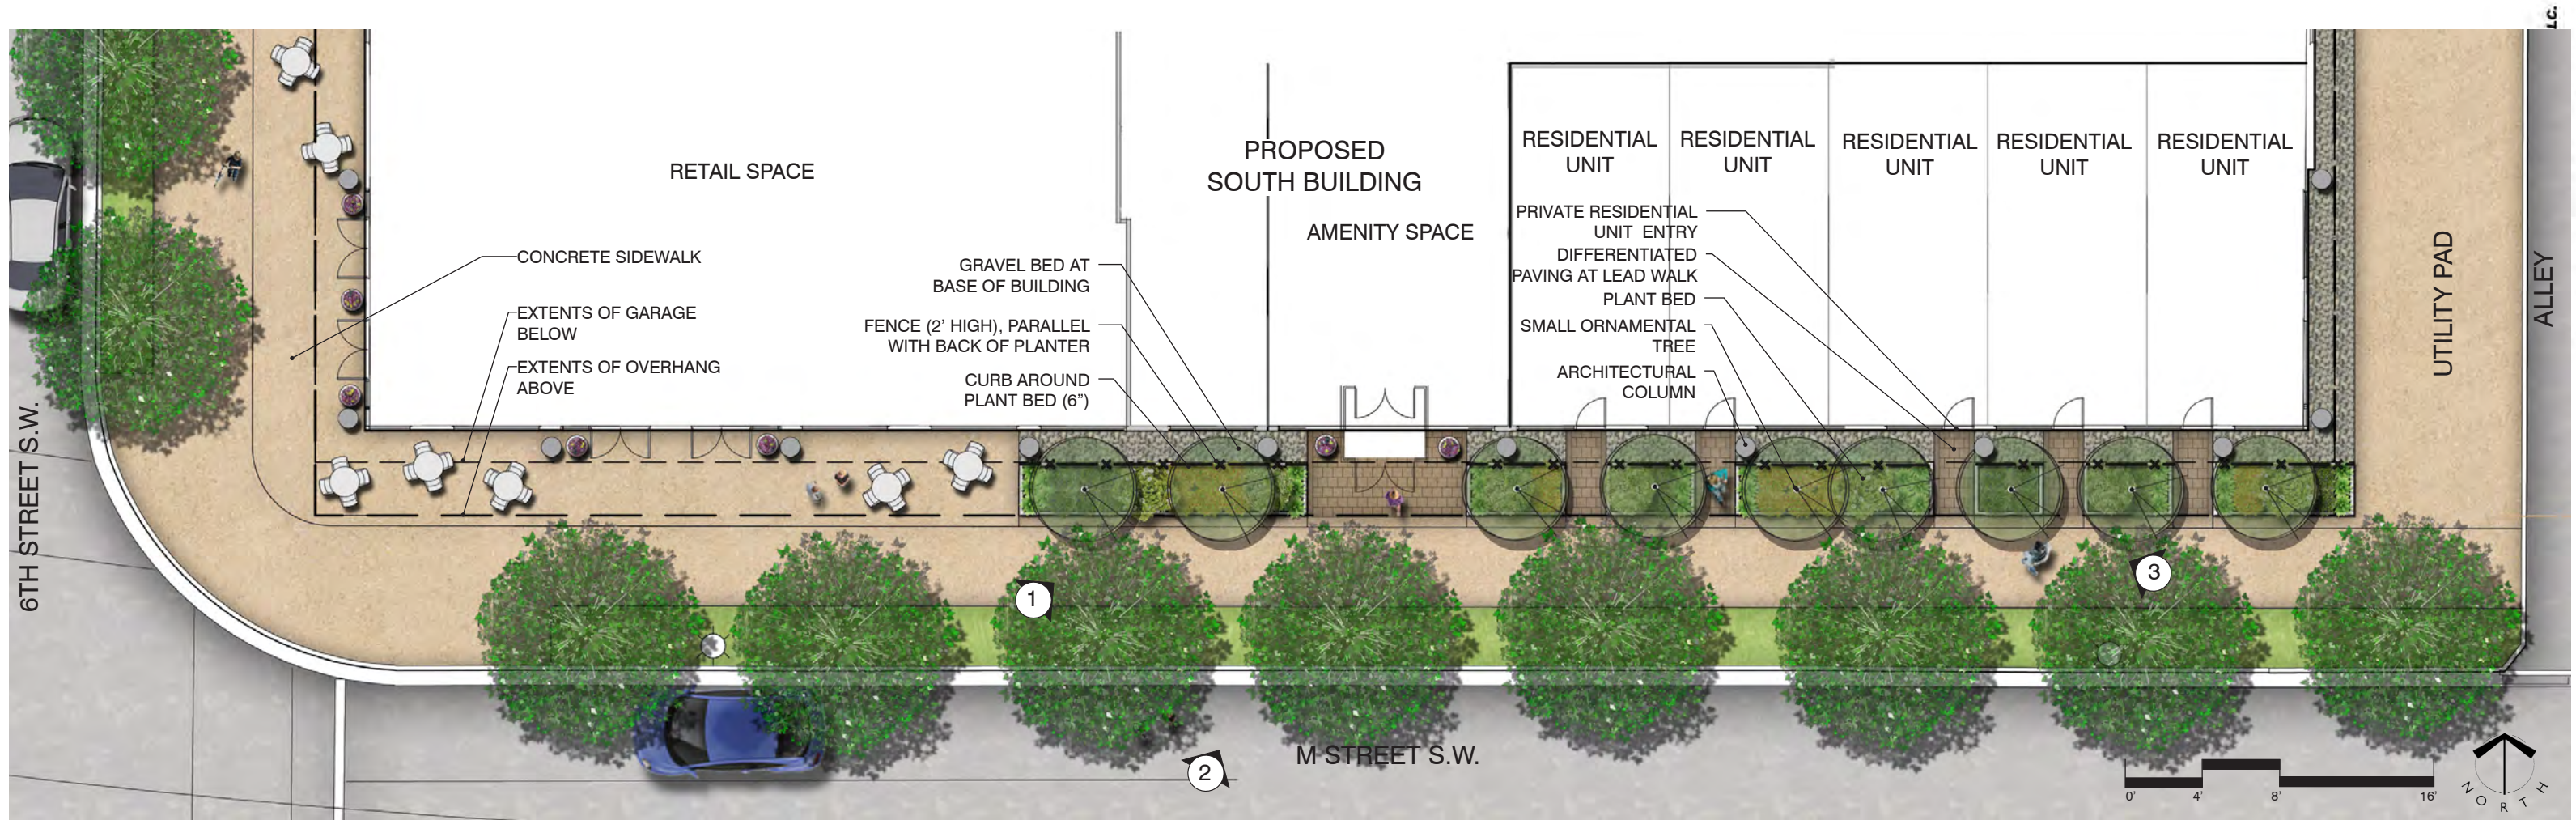

The information shown on this sheet is for illustrative purposes only.
See Sheet L-20 for enlargement of private residential unit lead walks and buffer area.

NOTE: Final plant selections along M St, K St and 6th St to be suitable for high-traffic, urban areas (i.e. drought tolerant, non-invasive).



1
L-18 PERSPECTIVE - PROPOSED SOUTH BUILDING
LOOKING EAST



2
L-18 PERSPECTIVE - PROPOSED SOUTH BUILDING
LOOKING AT AMENITY ENTRANCE



3
L-18 PERSPECTIVE - PROPOSED SOUTH BUILDING
LOOKING WEST



The View at Waterfront

Washington DC


June 22, 2015




PERSPECTIVES - PROPOSED SOUTH BUILDING

Applicant's Post-Hearing
Submission

L-18

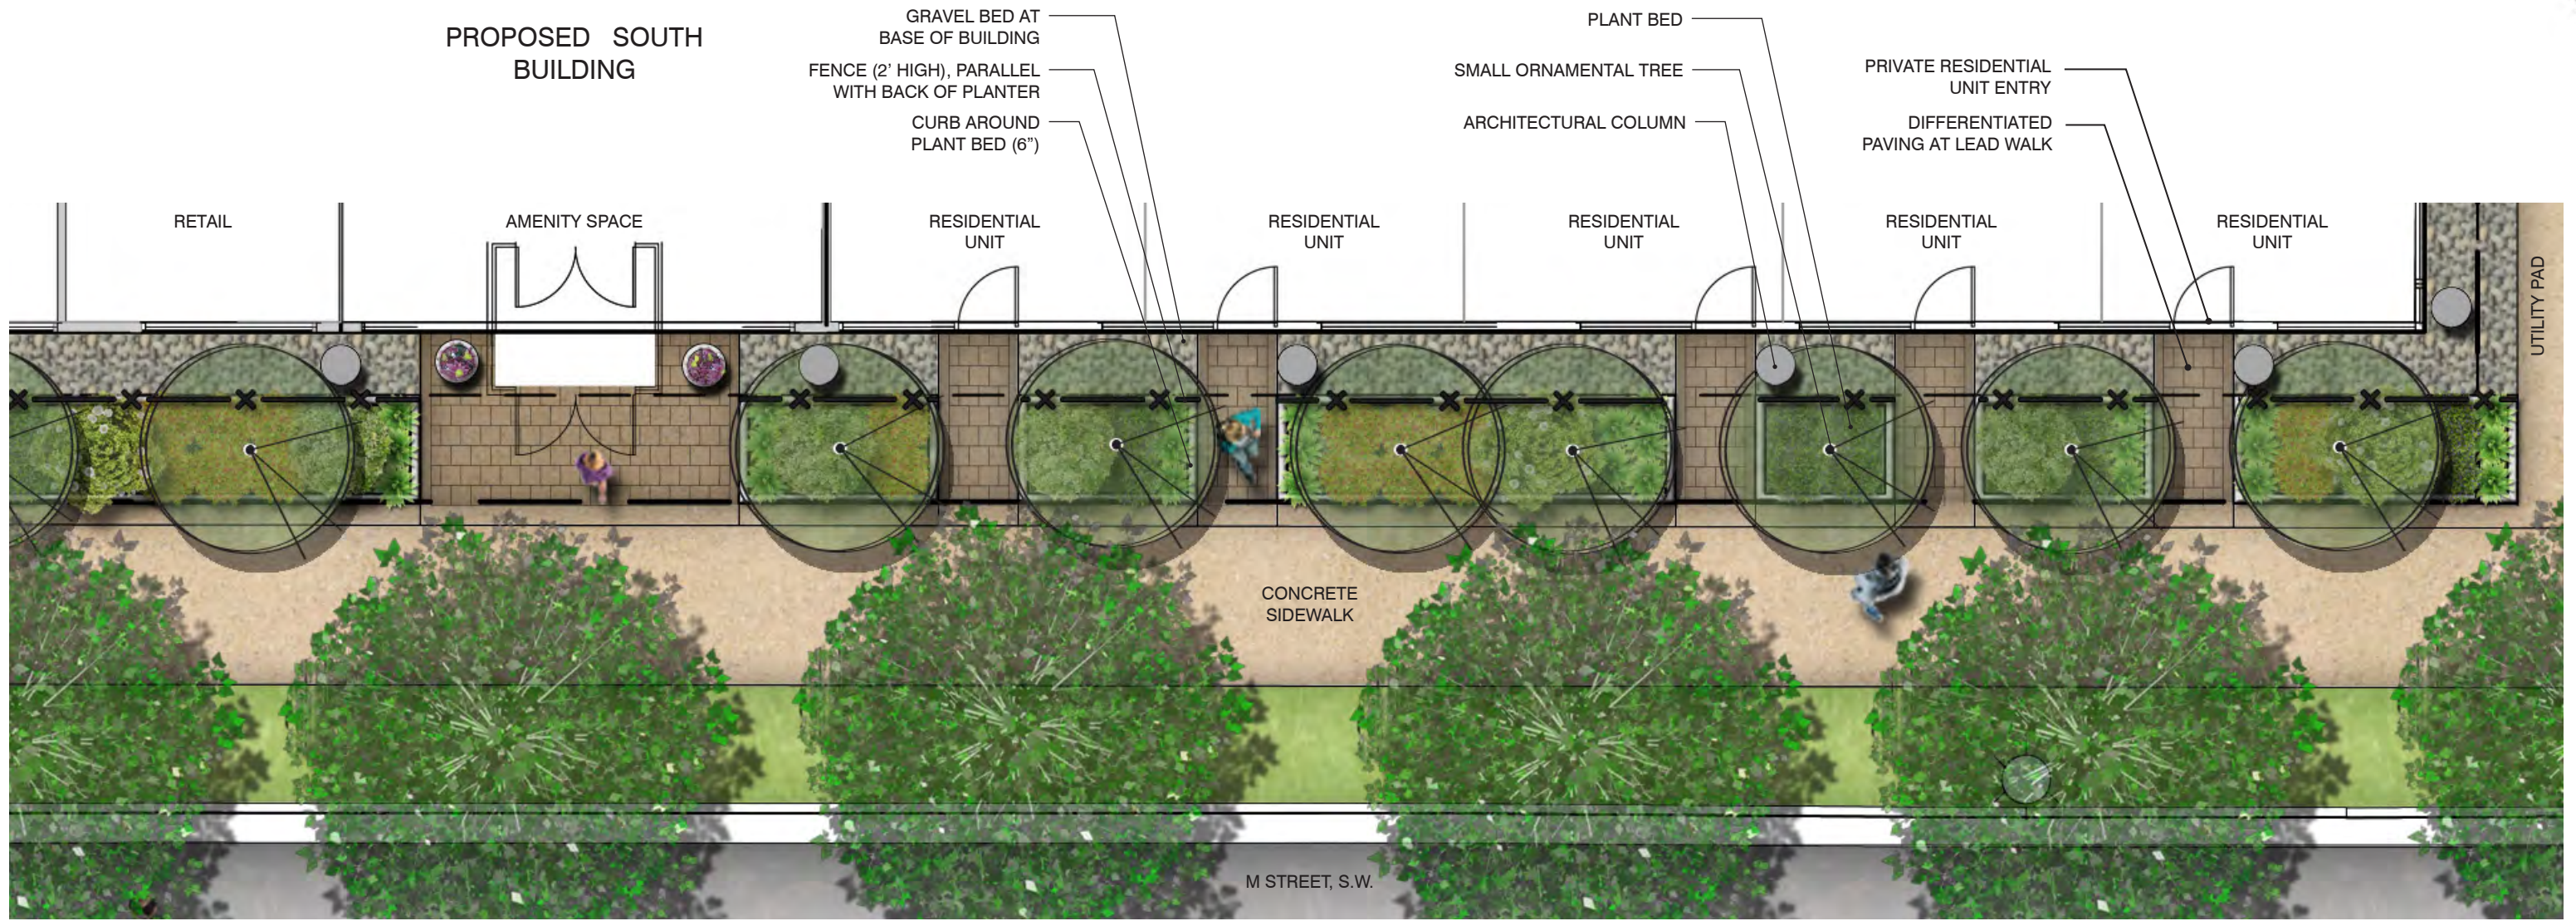

The information shown on this sheet is for illustrative purposes only.

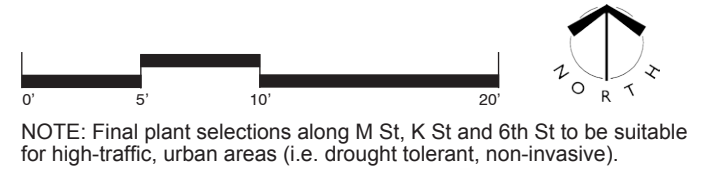

The View at Waterfront

Washington DC

June 22, 2015



PROPOSED SOUTH BUILDING - ENLARGEMENT

Applicant's Post-Hearing Submission

L-20



1. ACCENT COLOR SHOWING LIGHT GRAY



2. ACCENT COLOR SHOWING MEDIUM GRAY



3. ACCENT COLOR SHOWING DARK GRAY



4. ACCENT COLOR SHOWING BONE WHITE




5. ACCENT COLOR SHOWING WHITE

Note:


1. Applicant requests flexibility to move forward with any or either of the 5 color schemes above.
2. Renderings are for illustrative purposes to express the intended building design and materials, for specific landscape items not related to the building design see the landscape drawings and landscape renderings.




key view

 

repose gray

 


dorian gray

 


gauntlet gray

nichiha illumination series
(staggered pattern and terrace accent color)

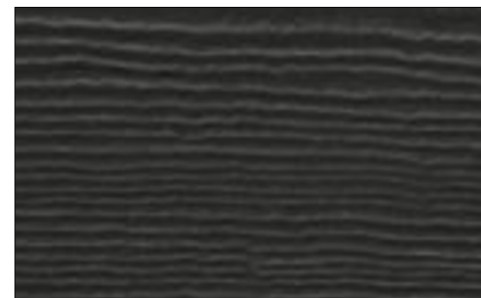


iron gray


smooth fiber-cement siding
(used in background plane)

 

bone white - option 1

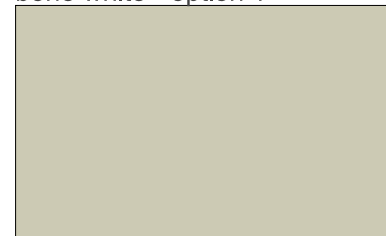

bone white - option 2

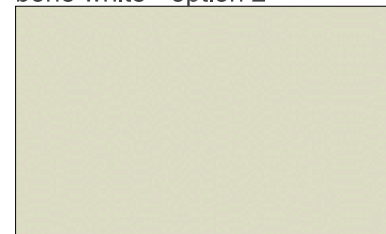


sandstone

composite metal panel
(field color with depth)



sky blue

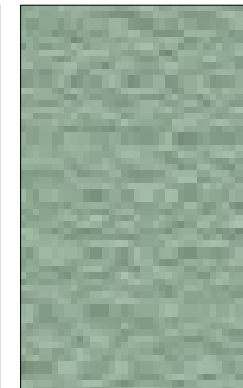


hemlock green

composite metal panel
(accent color)



Note: See sheets L-10 through L-19 for landscape site plan and details

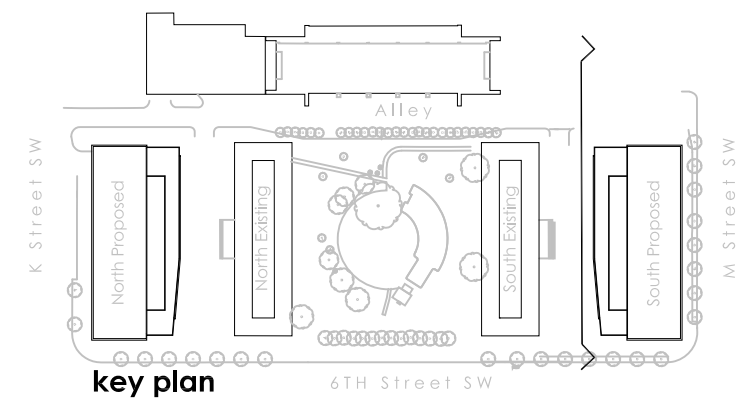


The View at Waterfront

Washington DC

VEST POCKET PARK NORTH ELEVATION (SOUTH BLDG.)


June 22, 2015

A-25

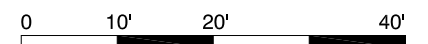



Note: See sheets L-10 through L-19 for landscape site plan and details

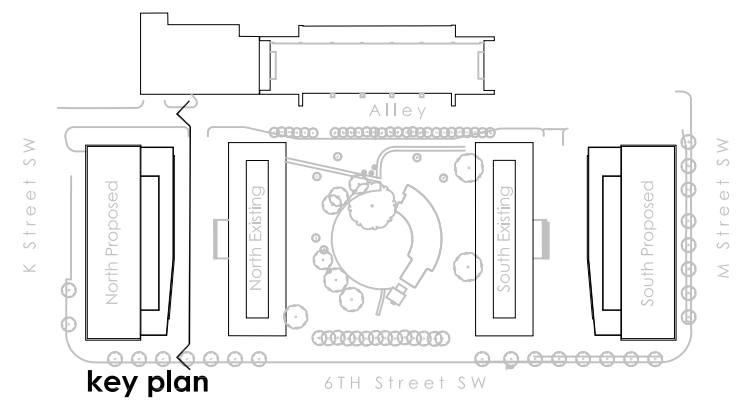


The View at Waterfront

Washington DC




VEST POCKET PARK SOUTH ELEVATION (NORTH BLDG.)

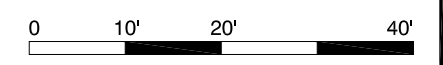

June 22, 2015

A-25b

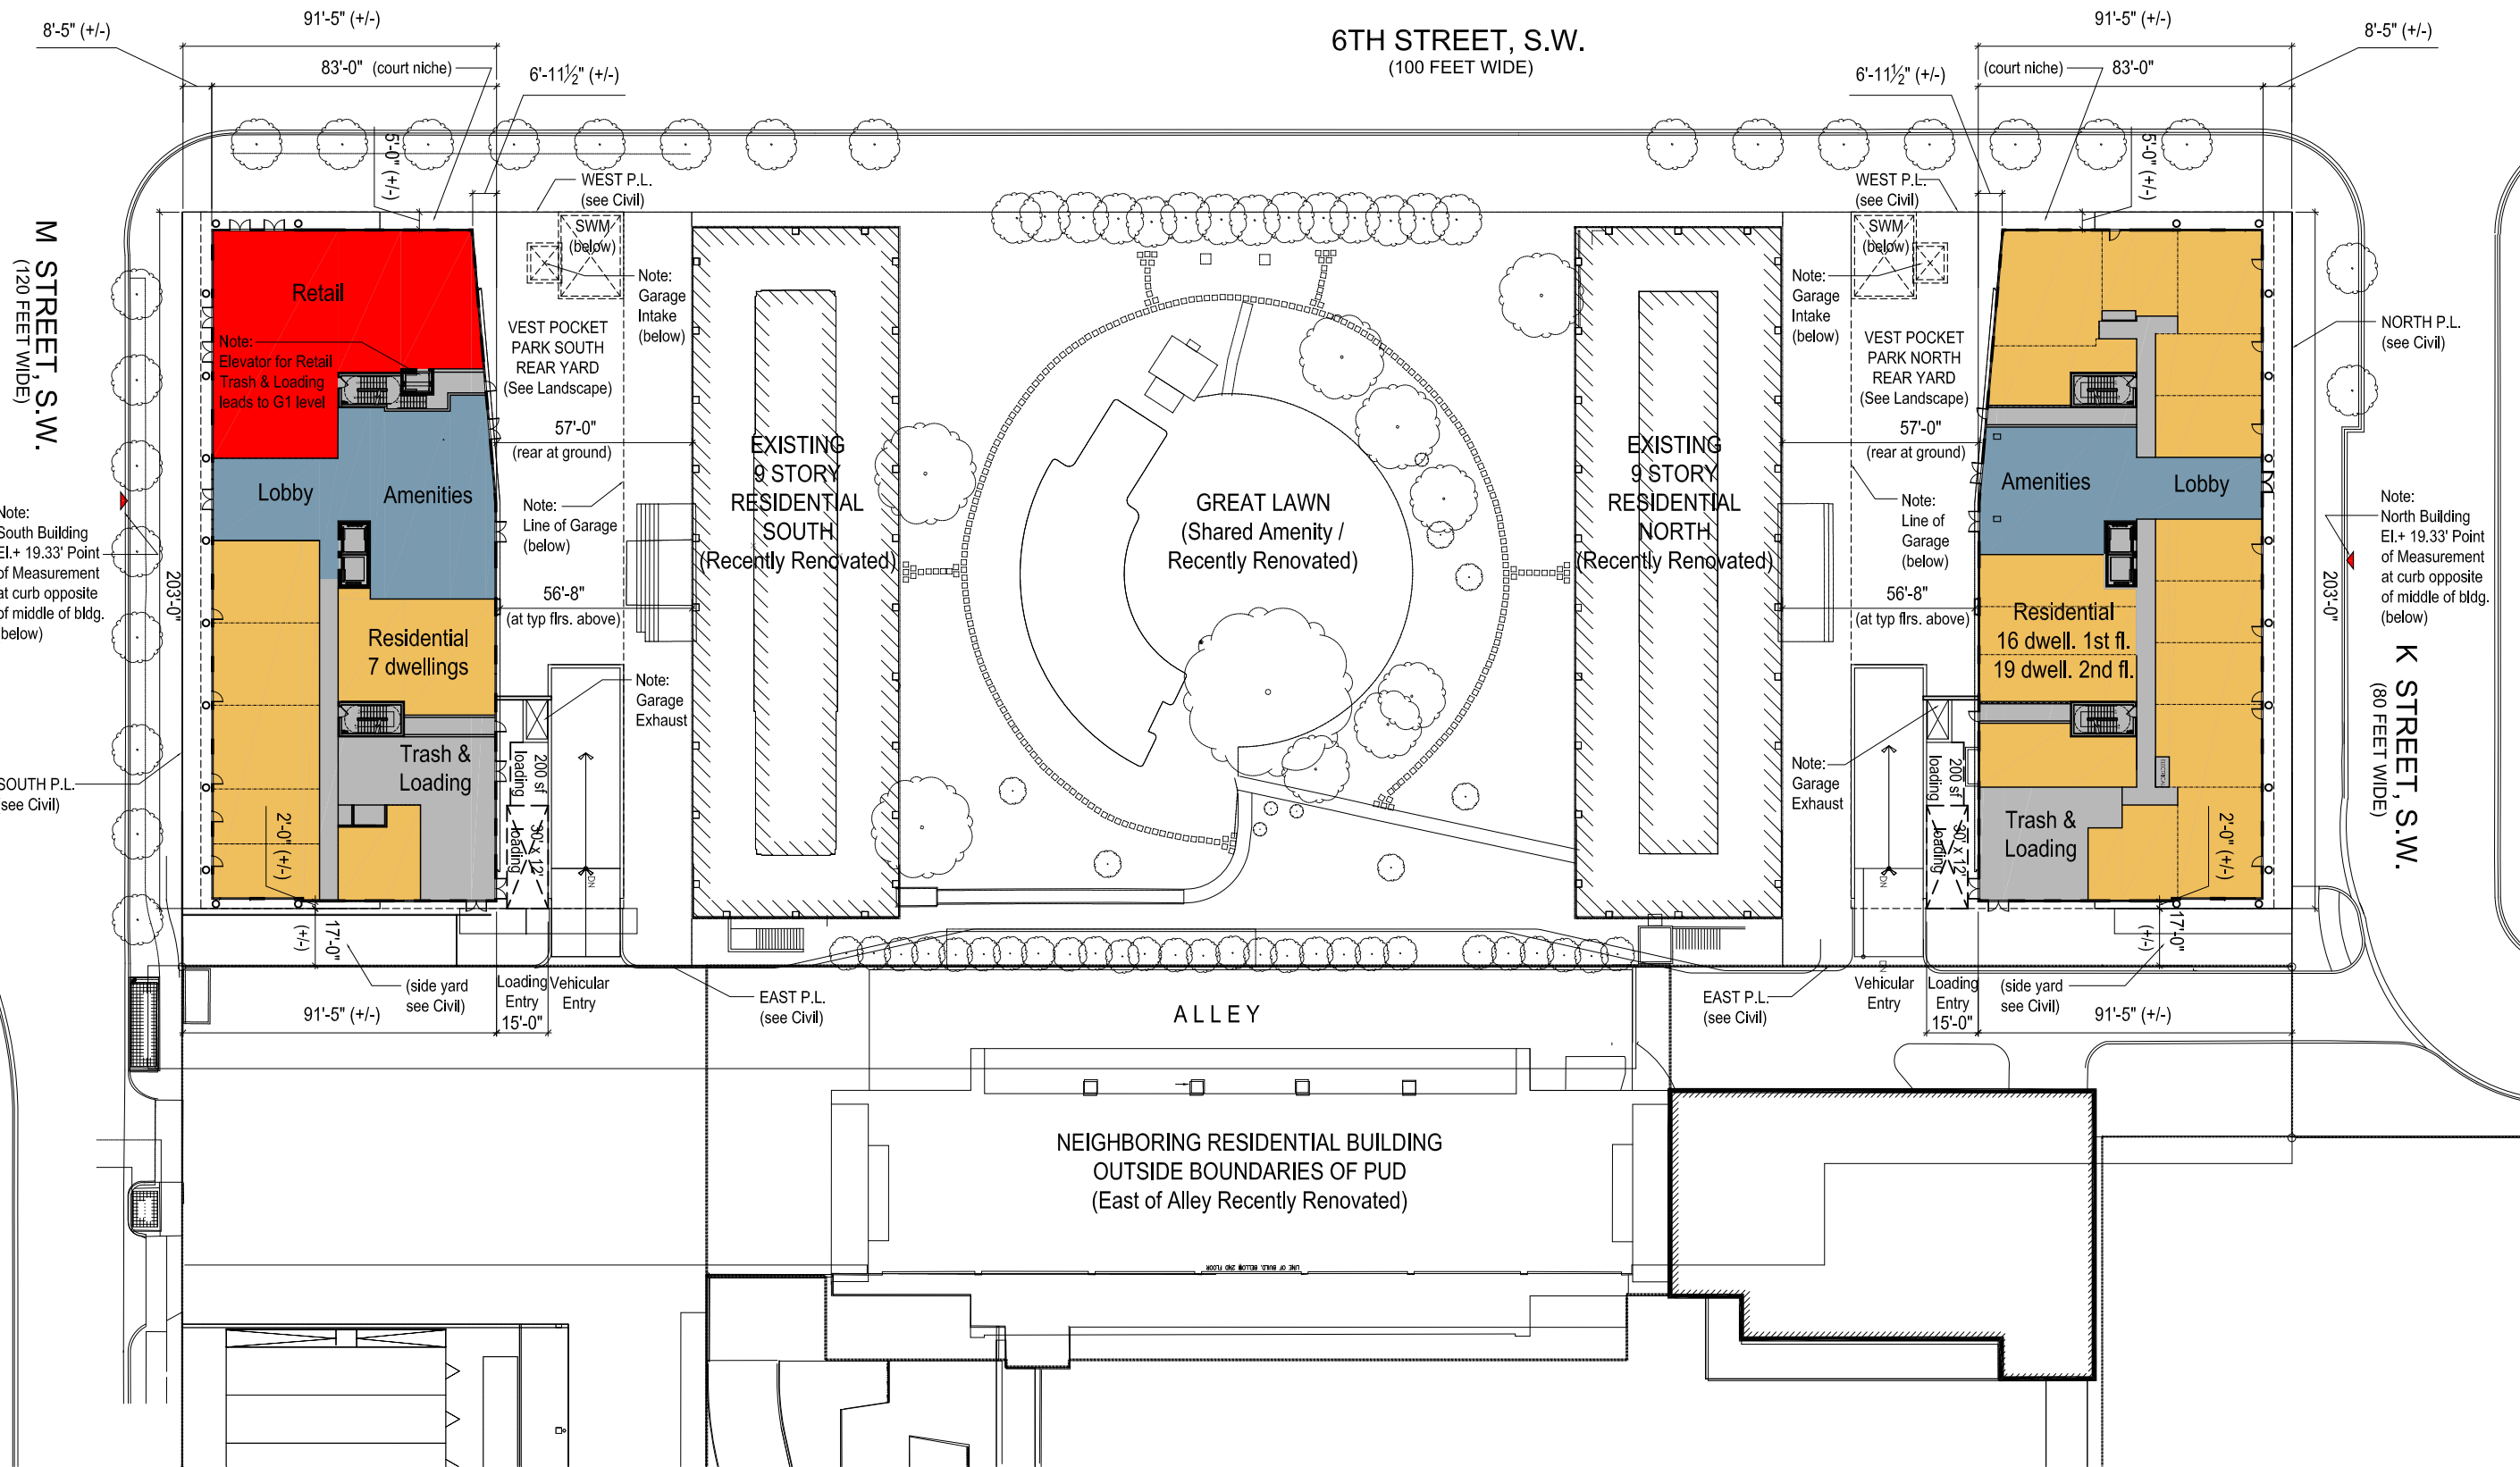

The View at Waterfront

Washington DC

GROUND FLOOR / SITE CIRCULATION PLAN

June 22, 2015

A-26

