




STREET TREES IN TREE GRATES



FIXED SEATING WITHIN TREE ALLEE

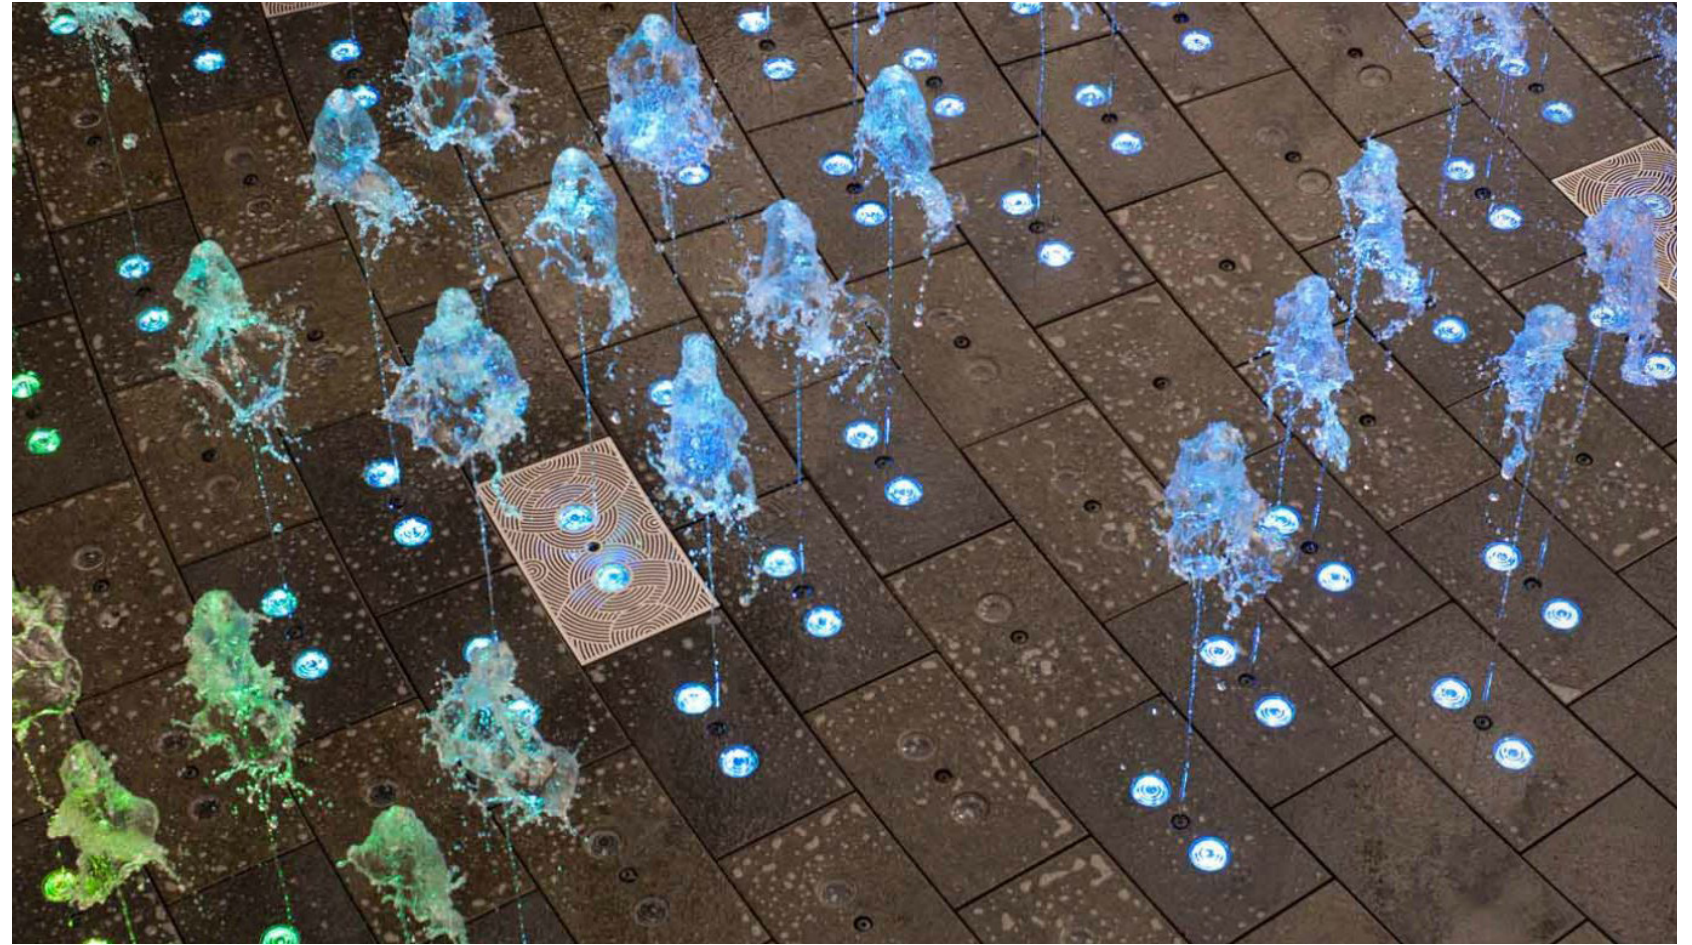

DECORATIVE FLUSH WATER FEATURE WITH INCORPORATED LIGHTING



SPECIALITY PAVERS




PLANTER CURB



MOUNDED SEASONAL PLANT BED





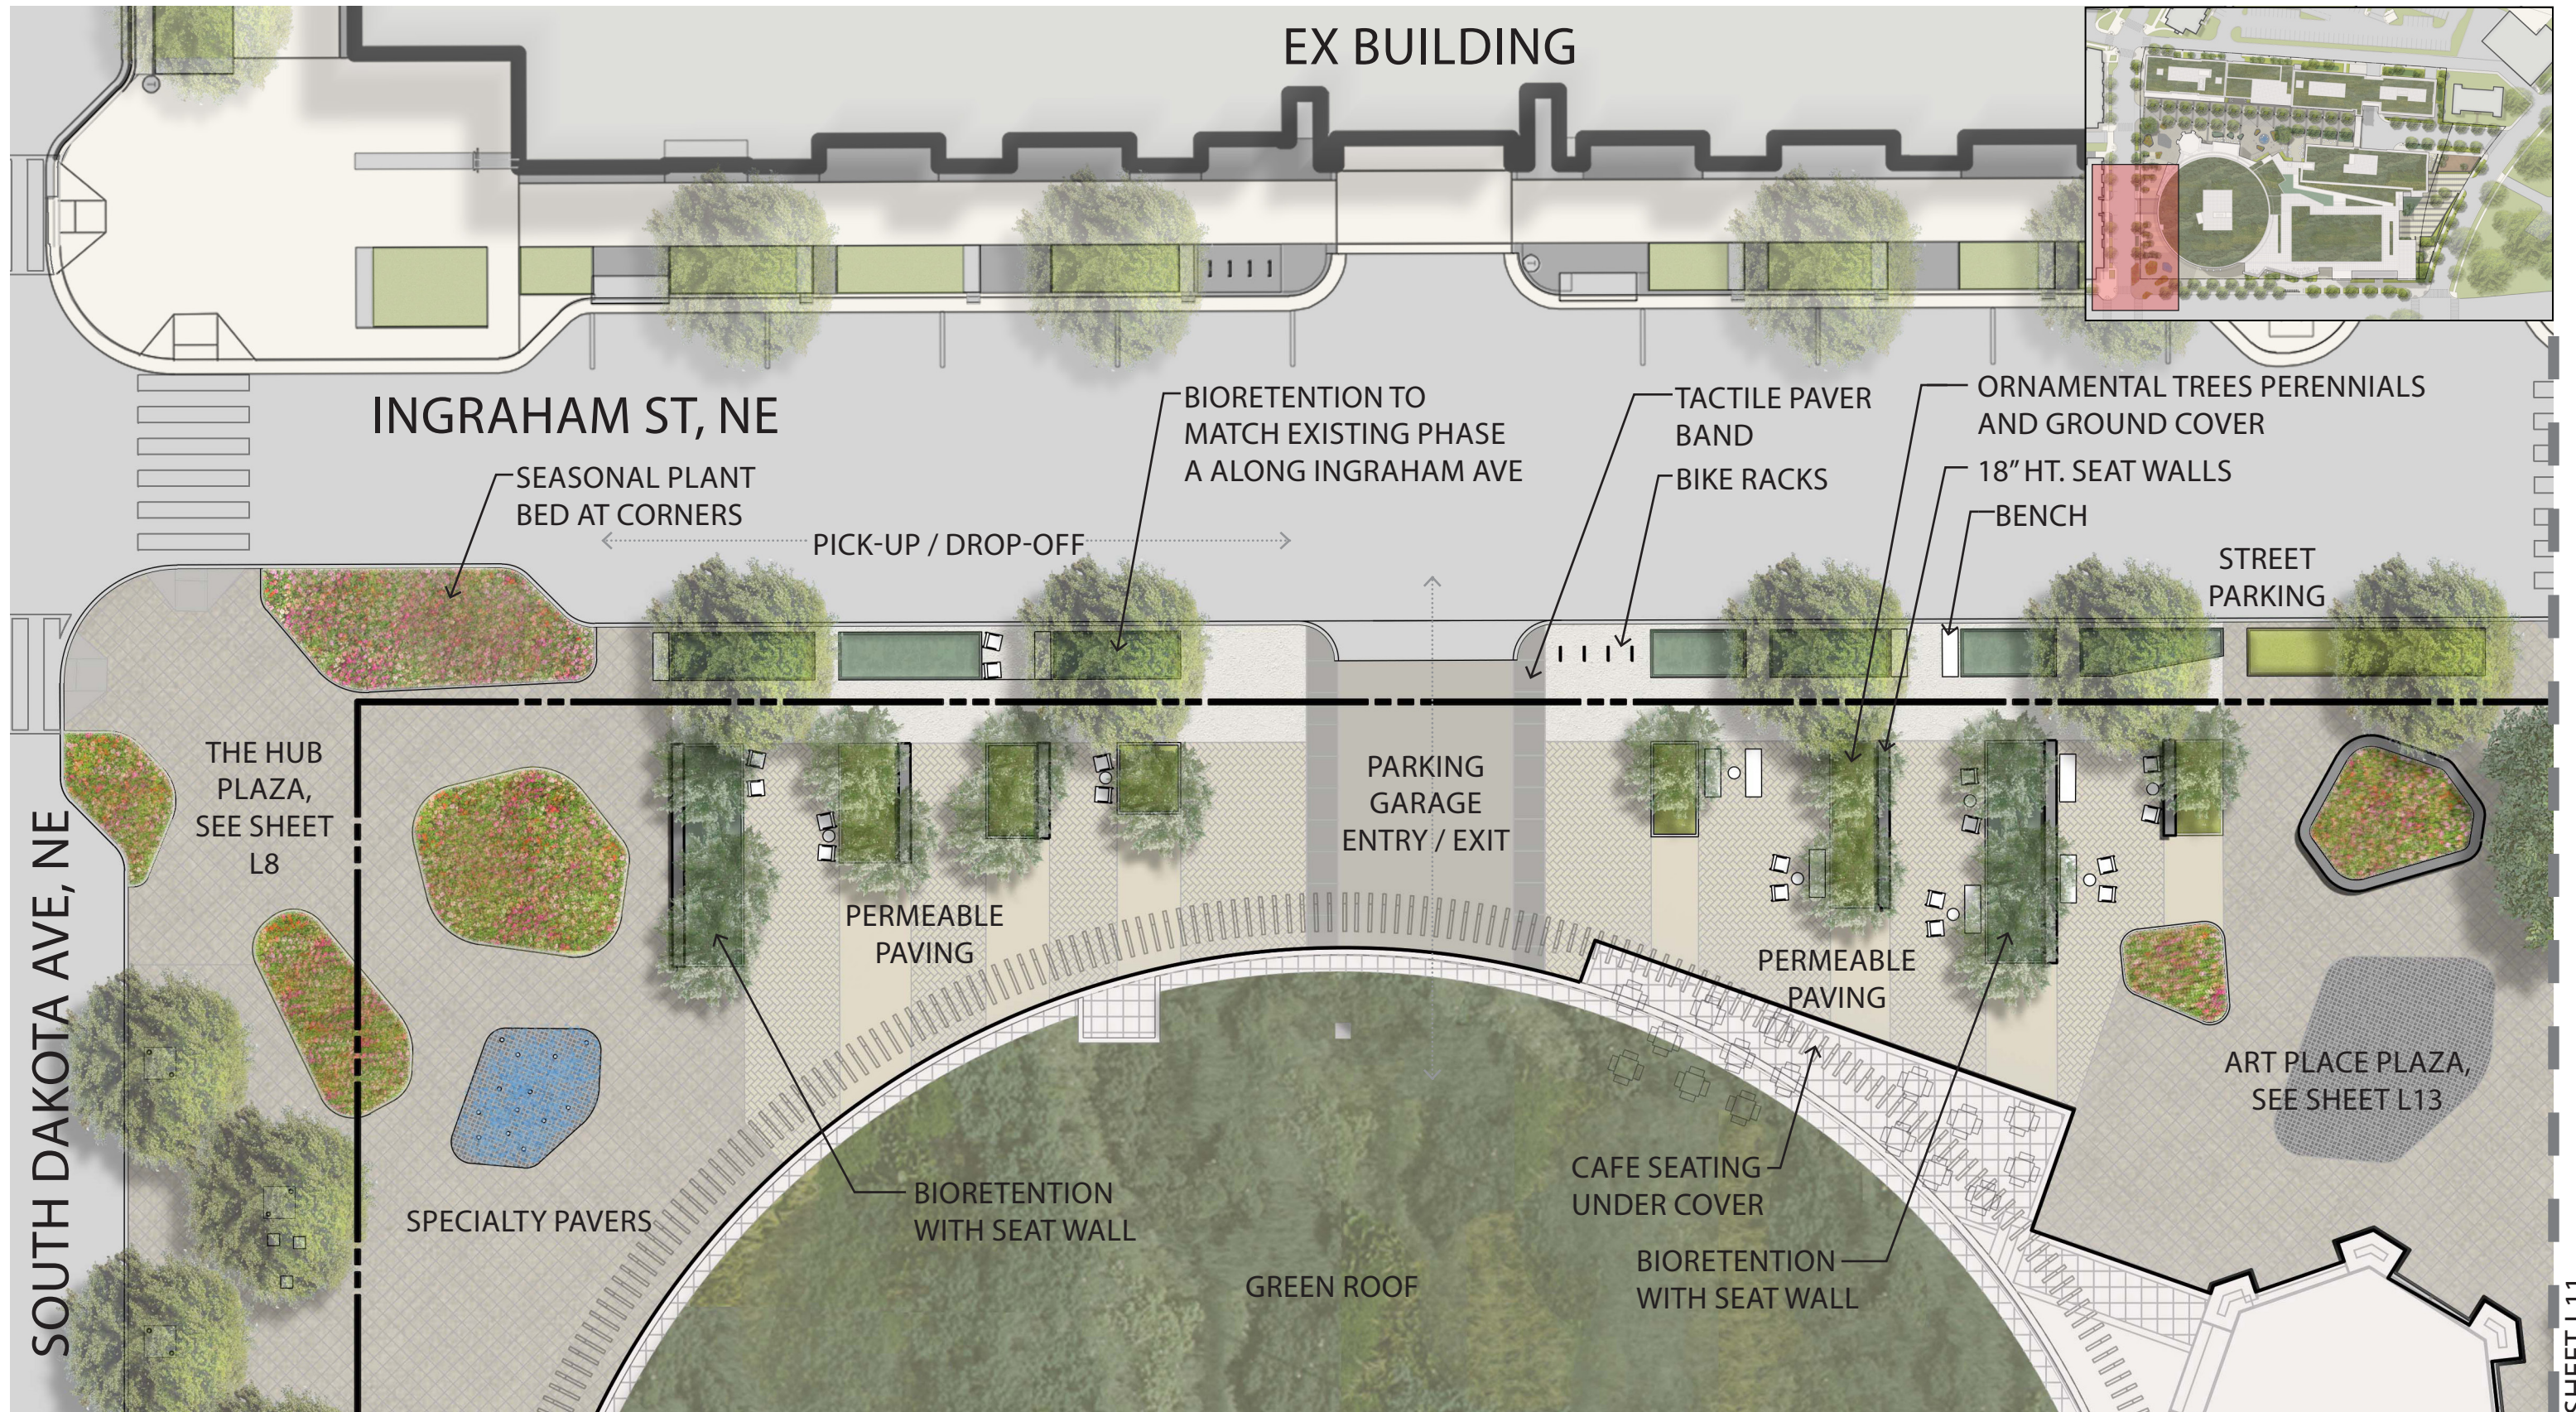

INGRAHAM AVE, NE  
 ILLUSTRATIVE STREETScape | L10  
 ART PLACE AT FORT TOTTEN





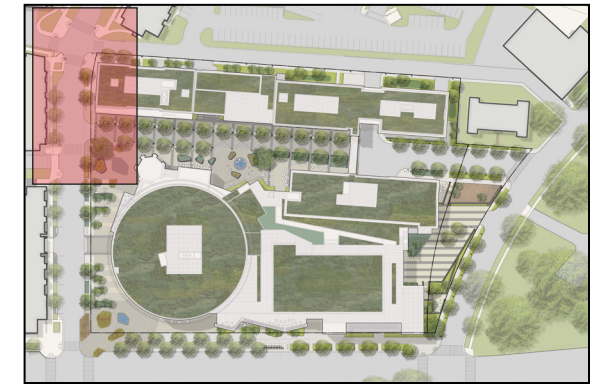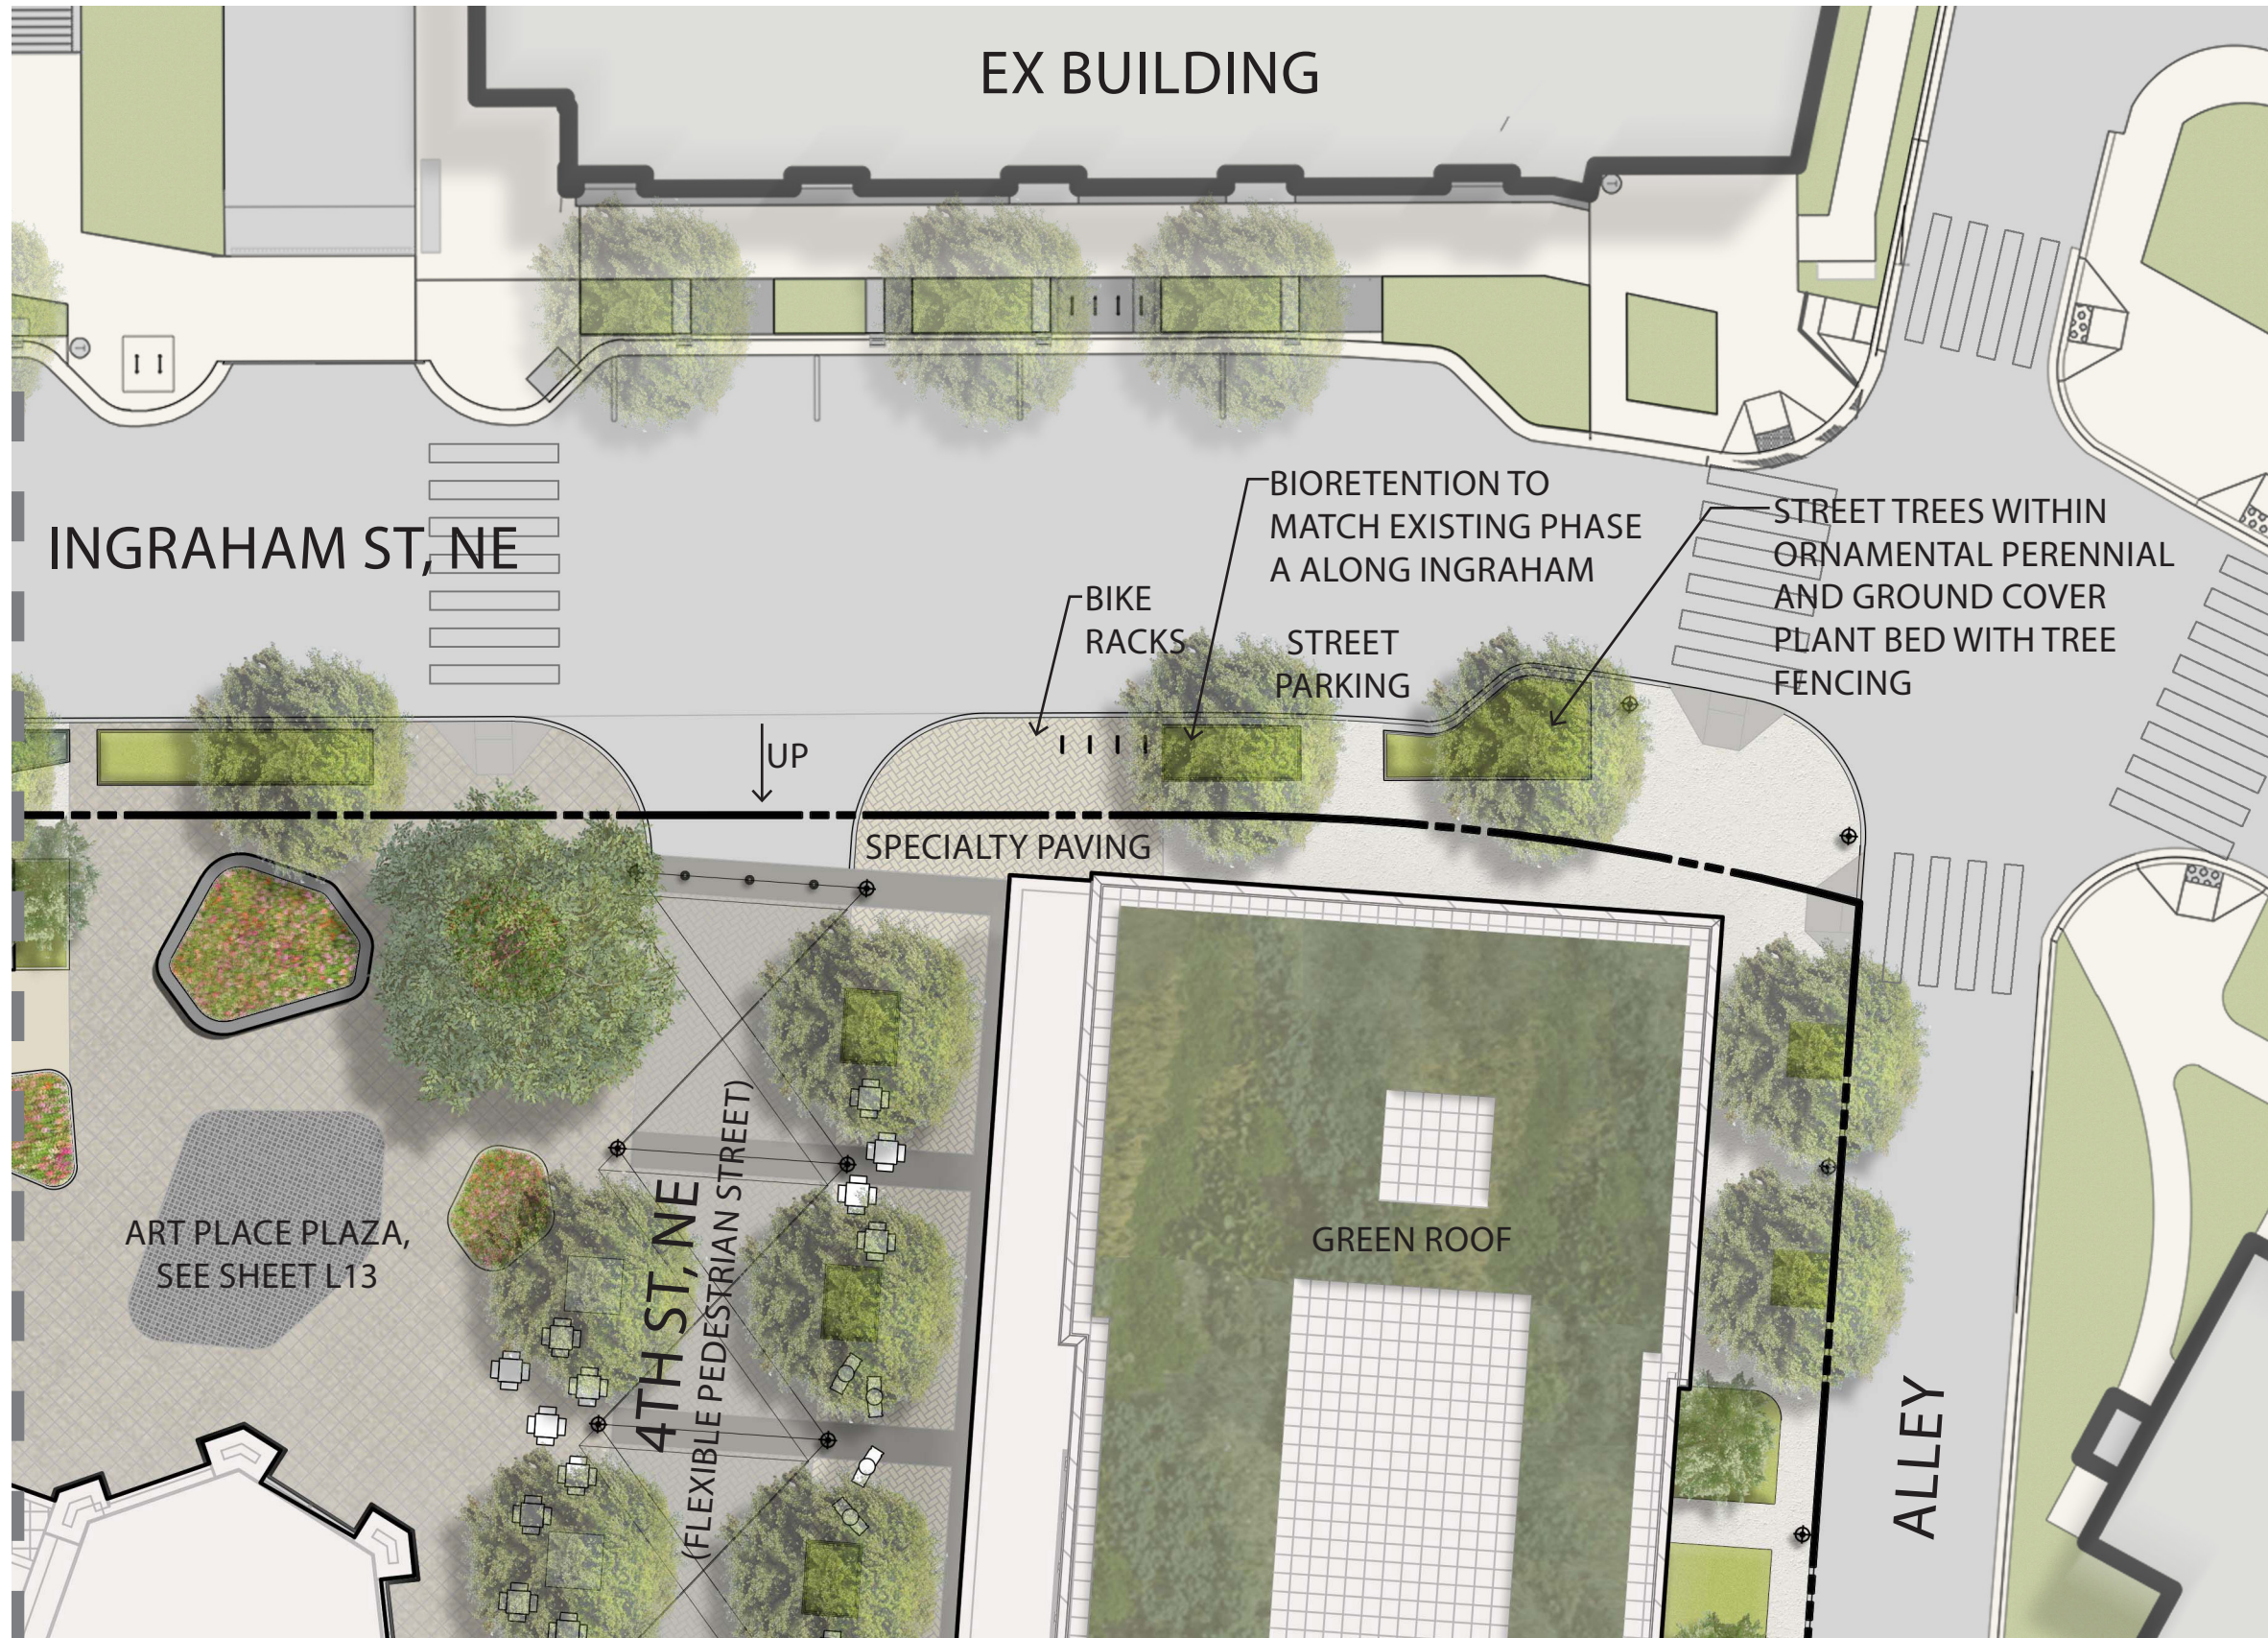

SHEET L10

