



SHEET L5



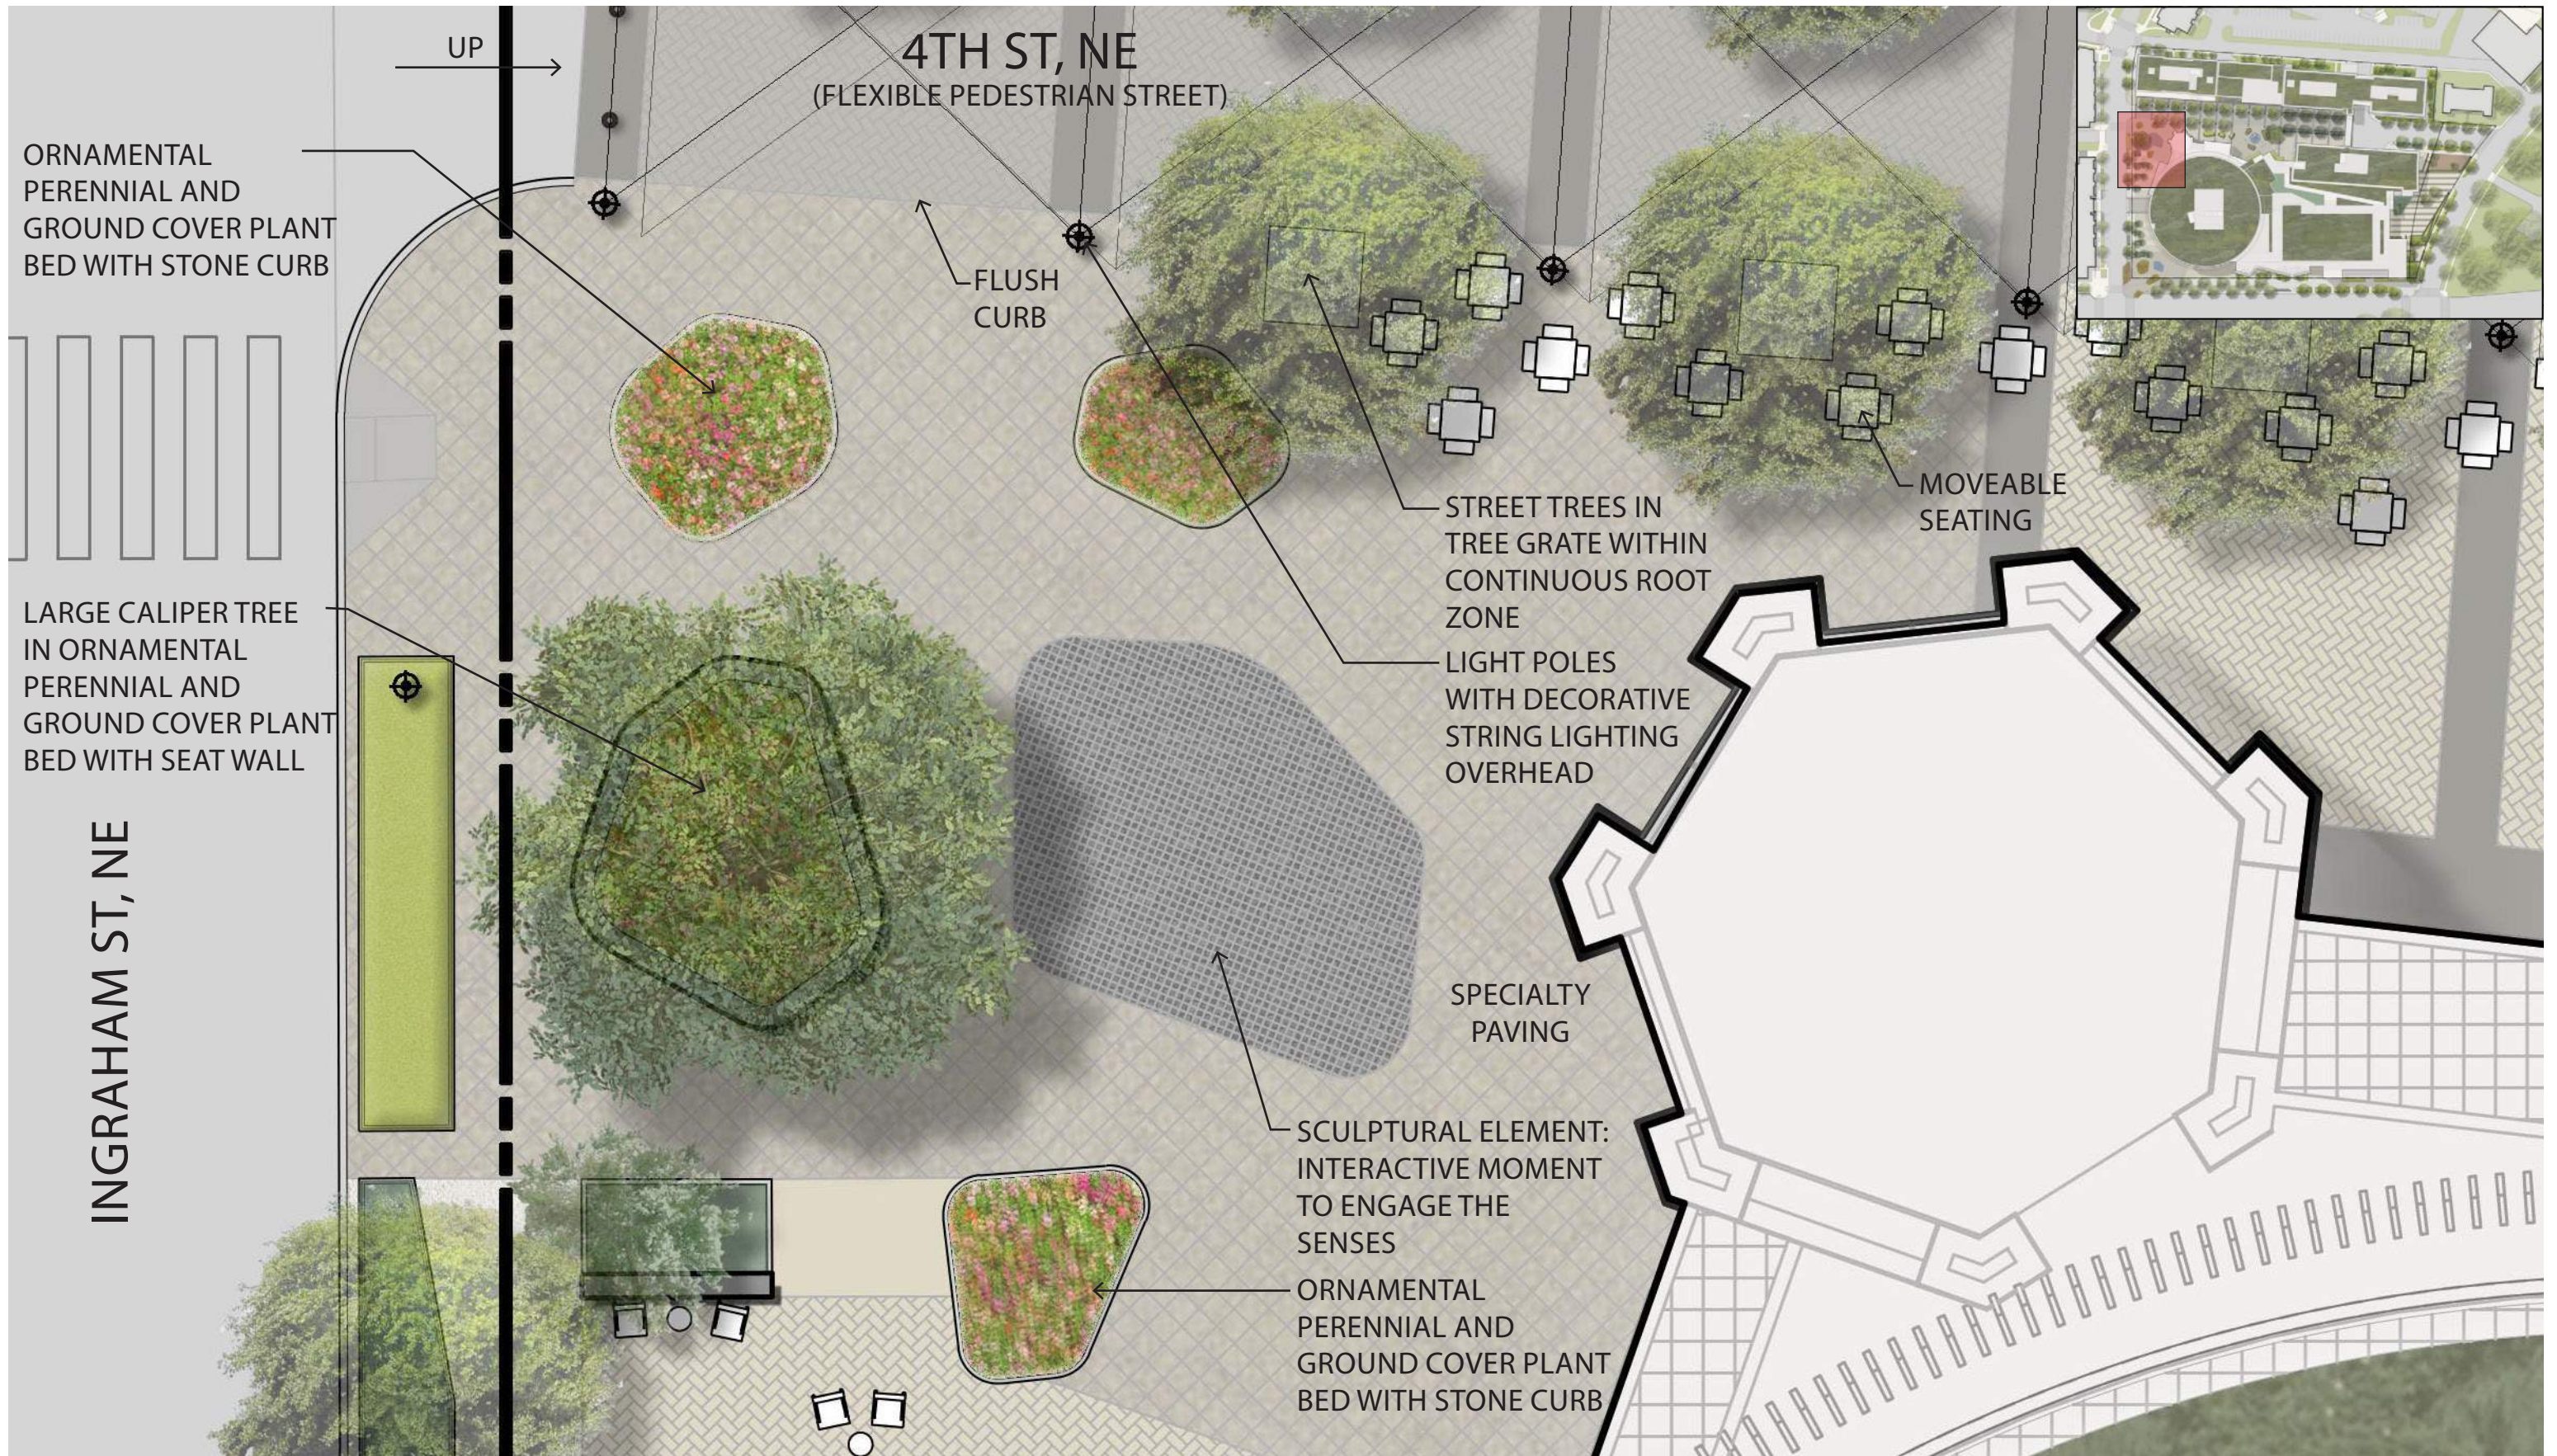


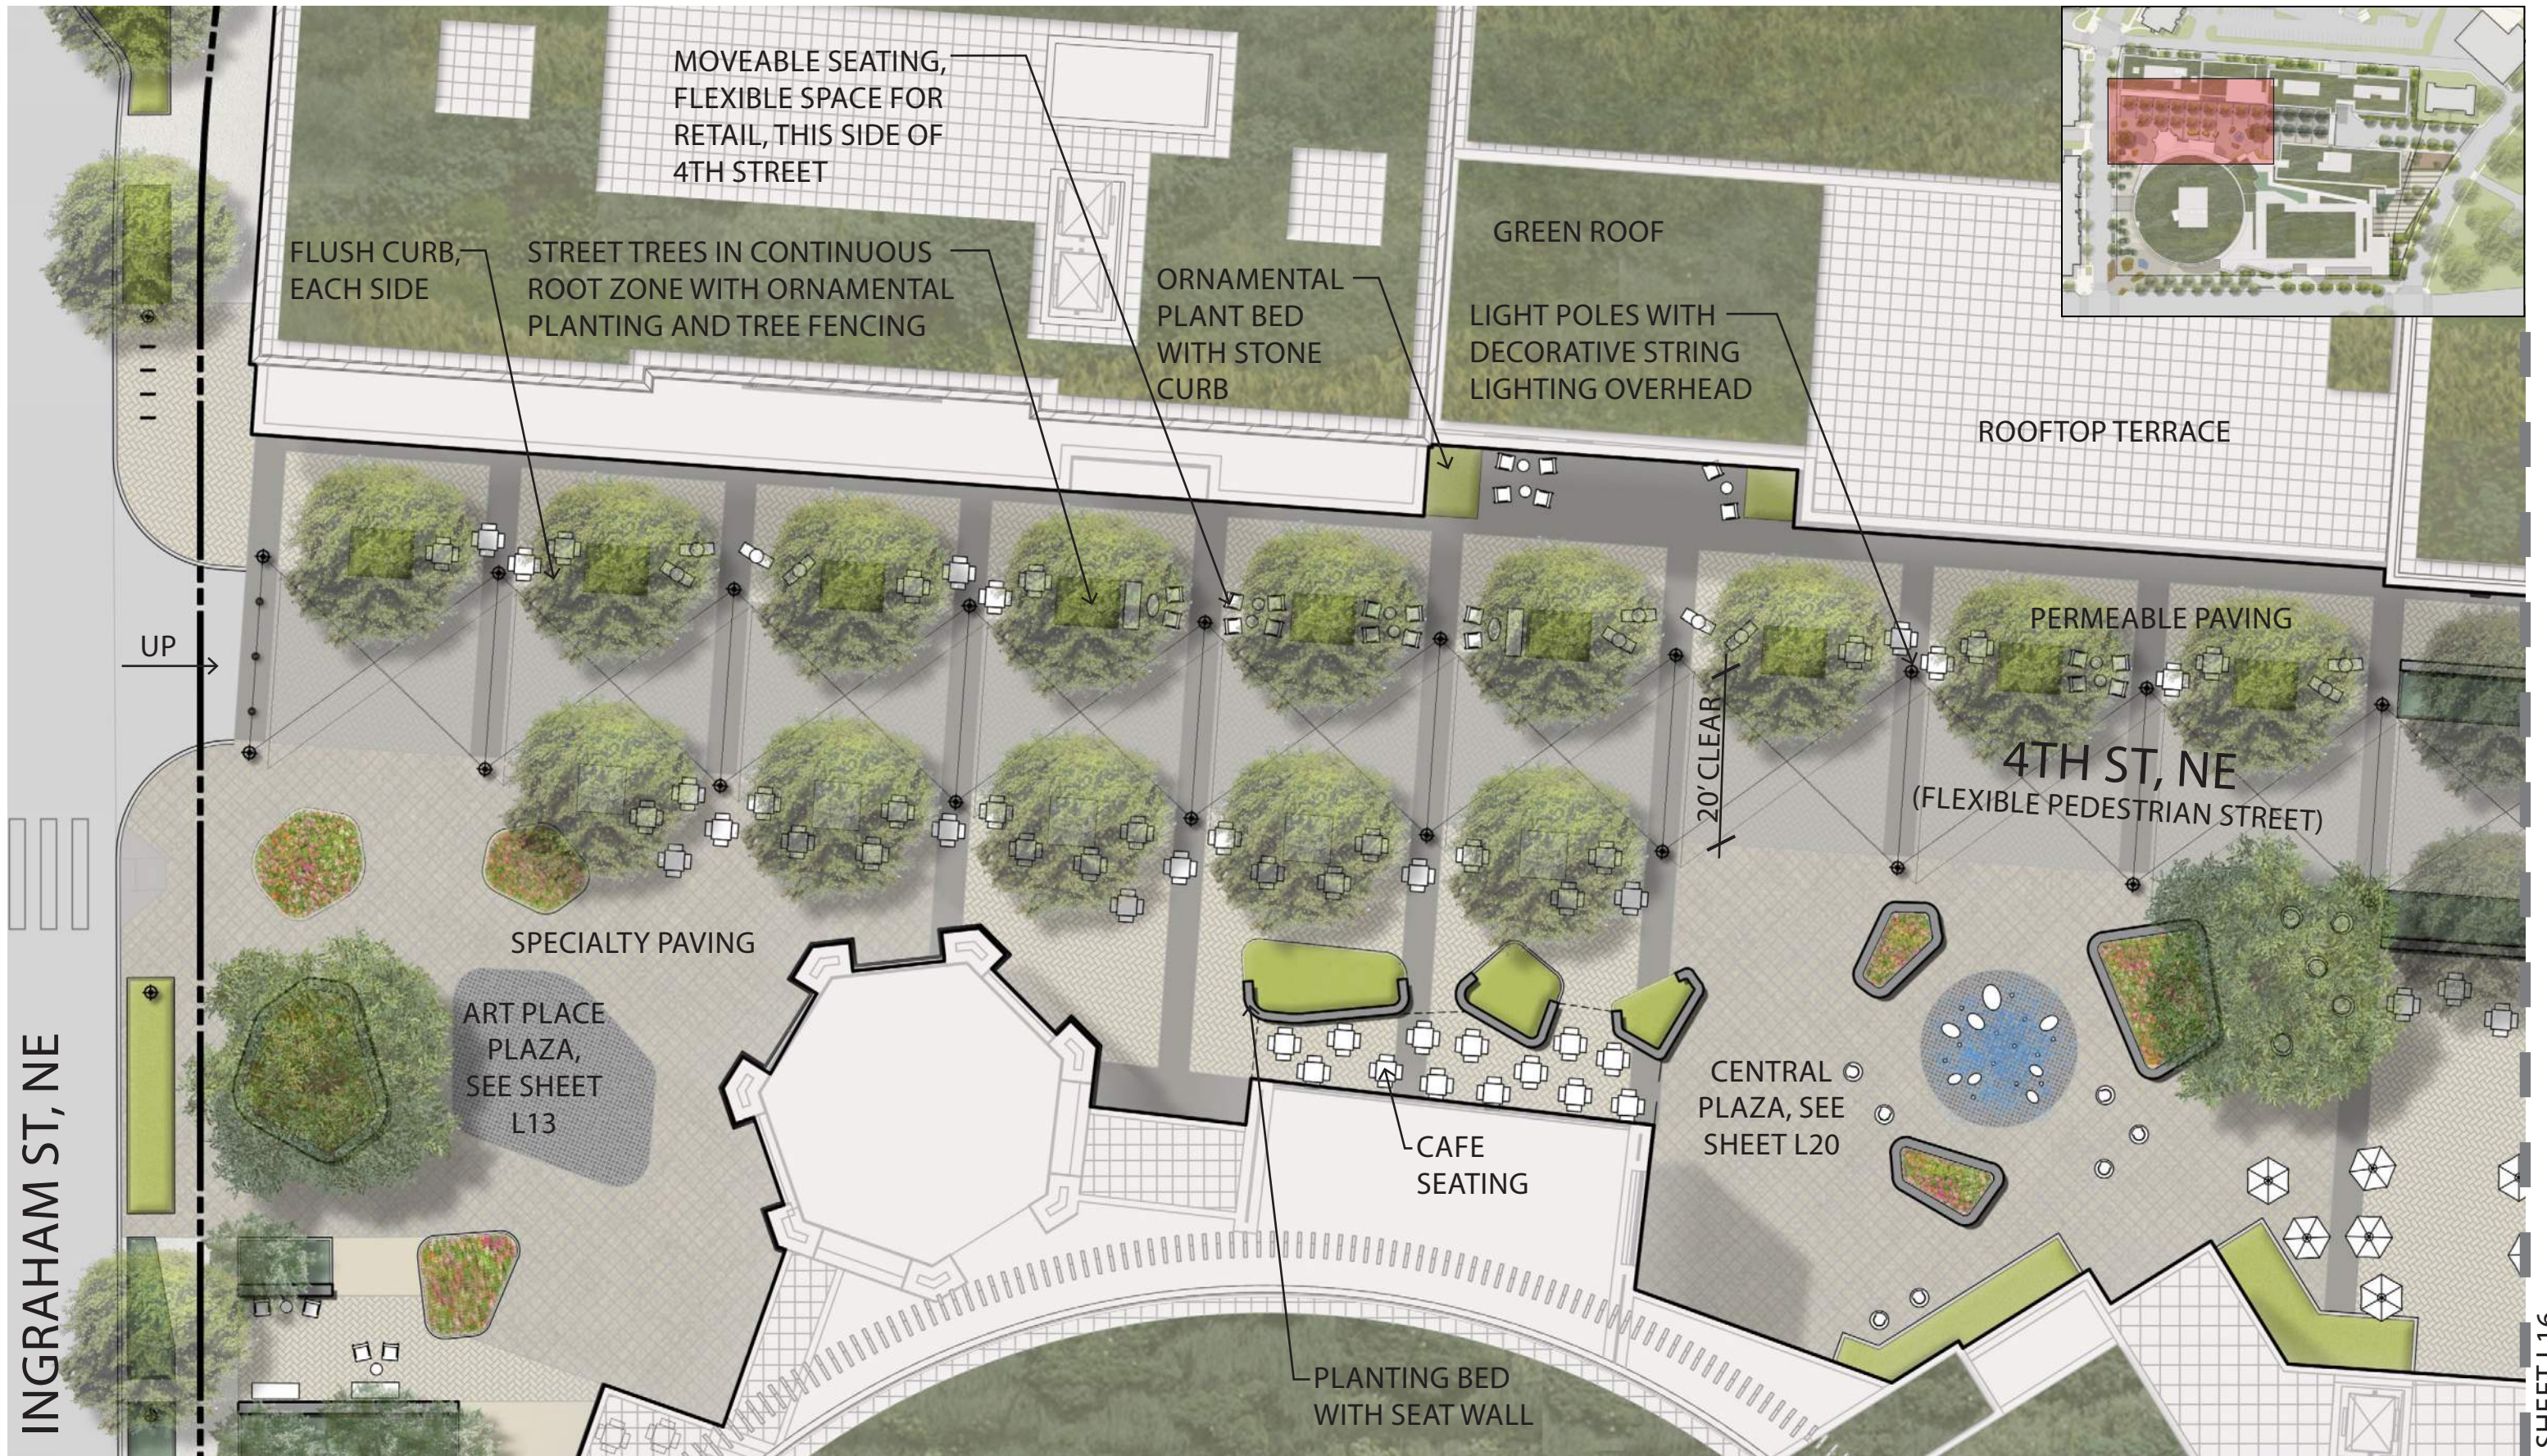


4TH STREET, NE ILLUSTRATIVE STREETScape

ART PLACE AT FORT TOTTEN

L6

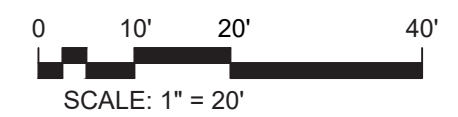

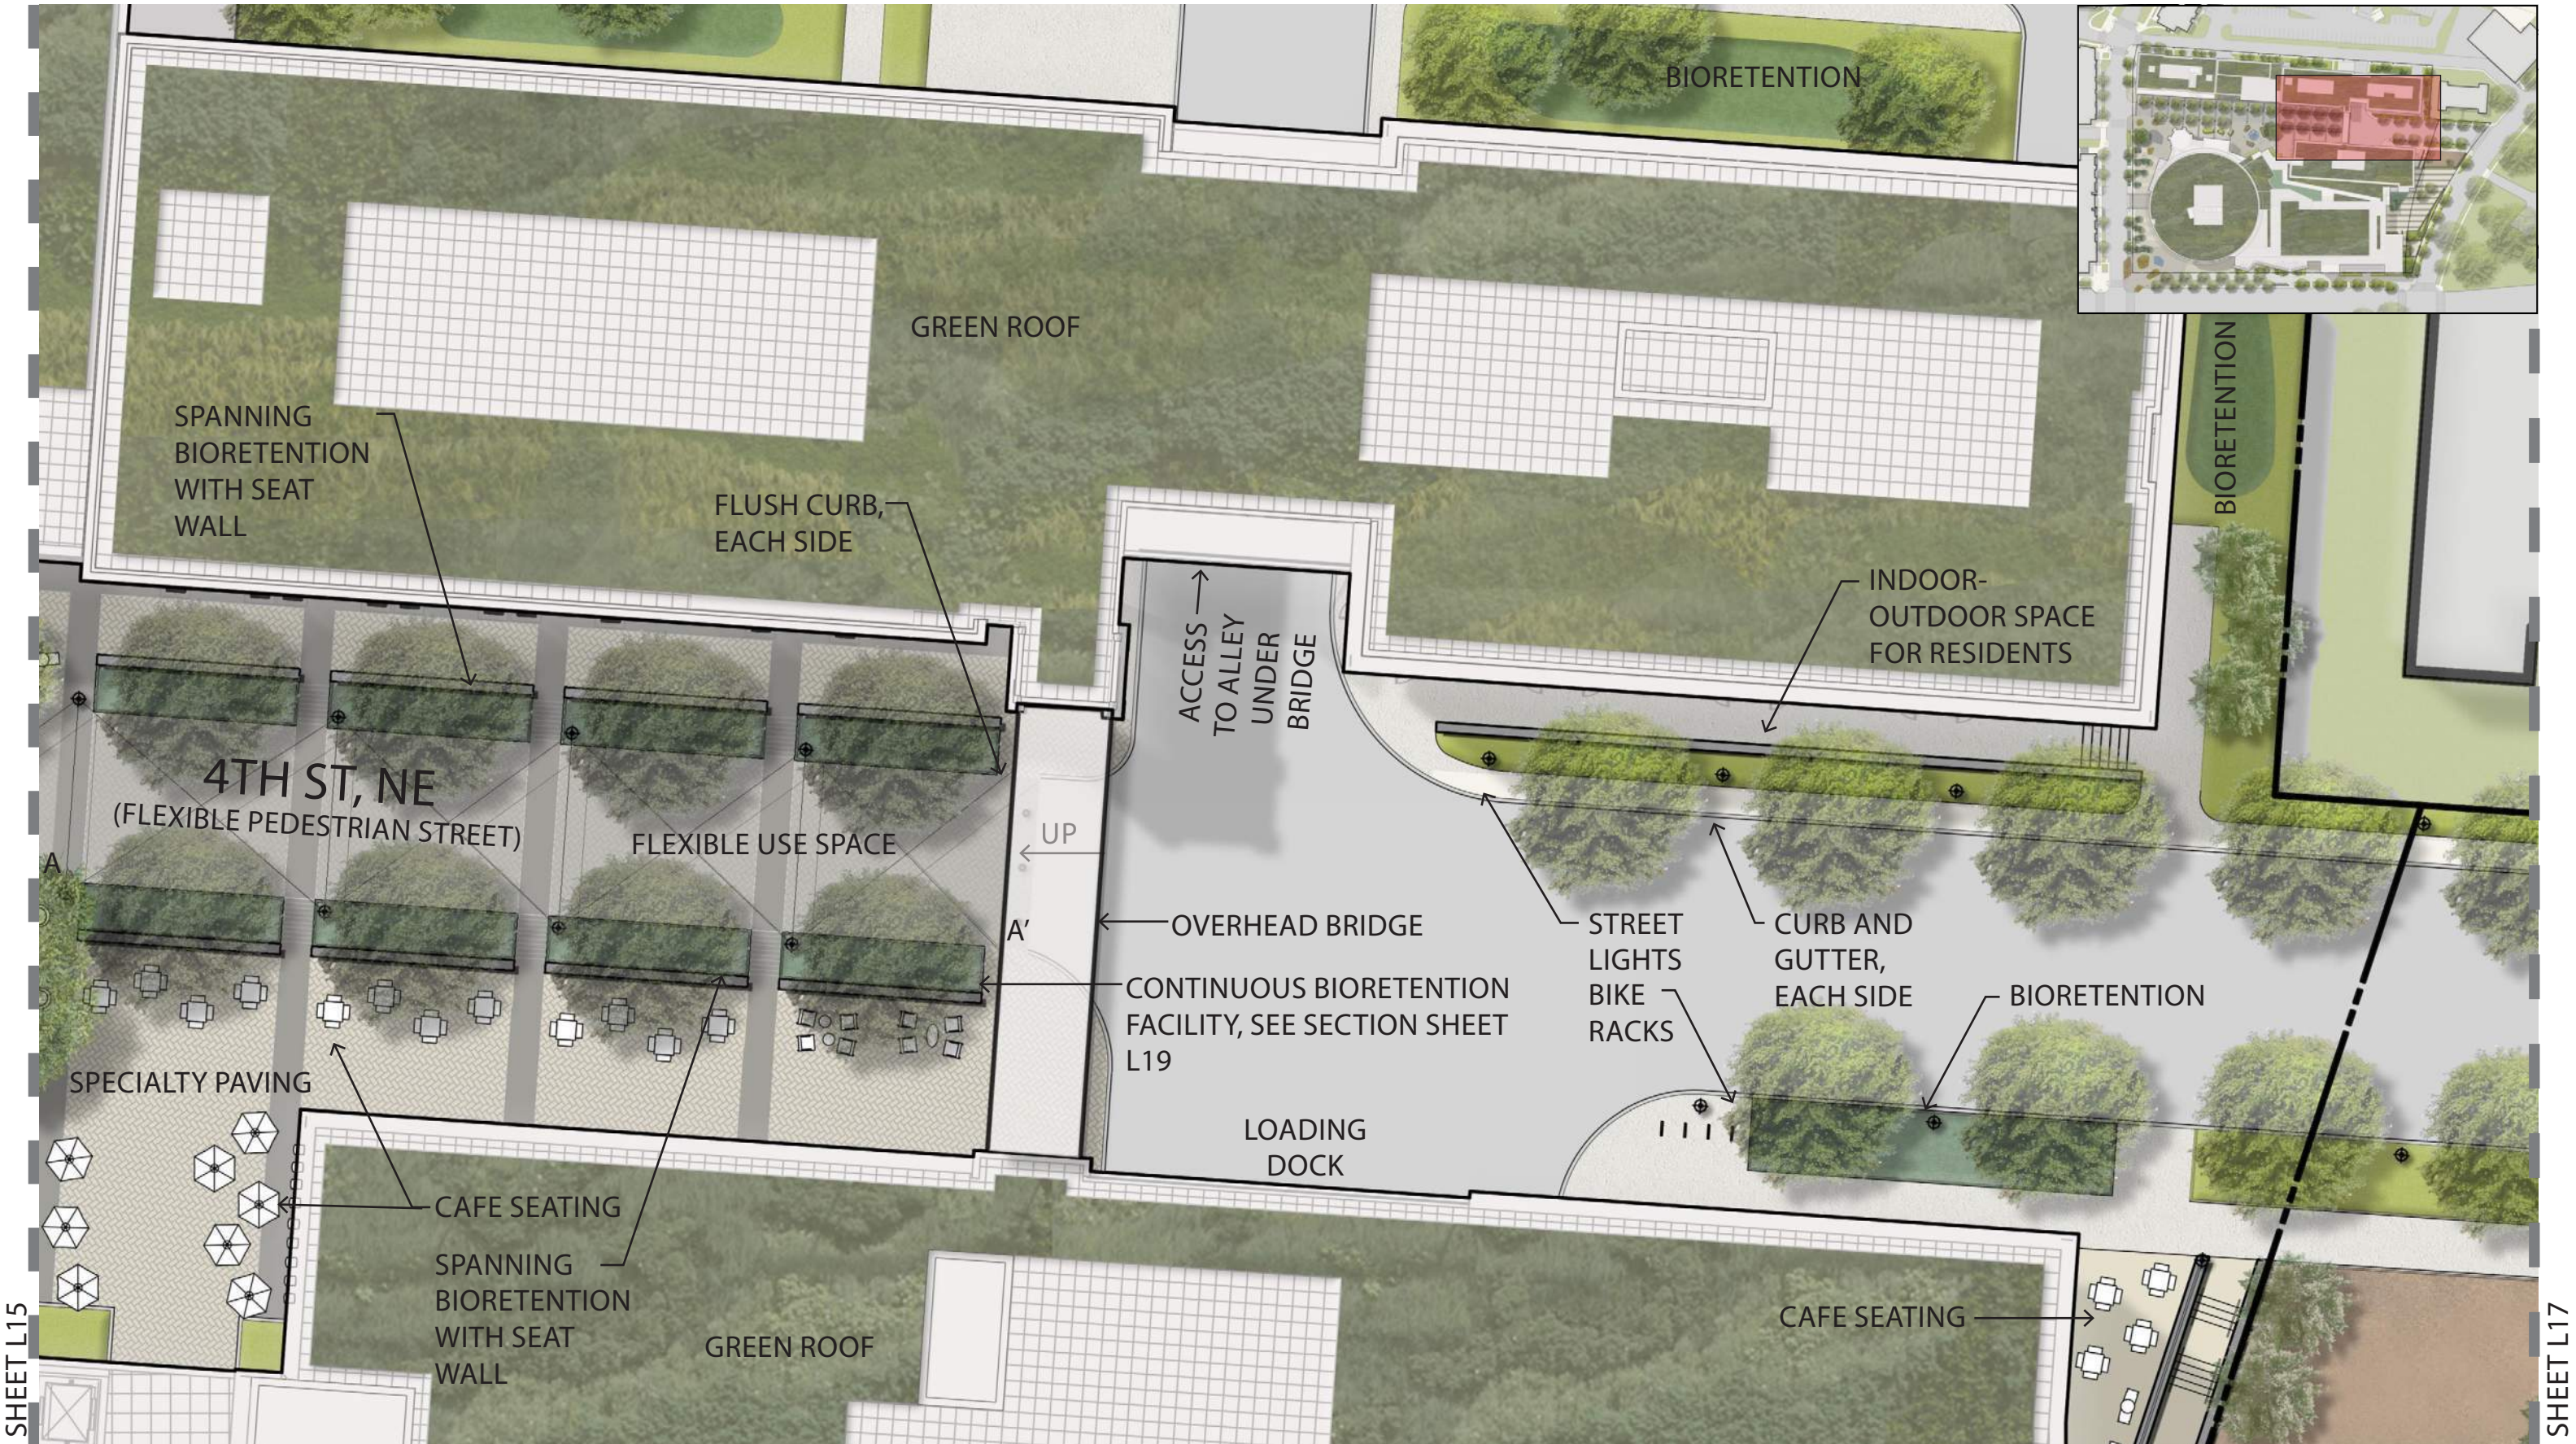


SHEET L15

SHEET L17


4TH STREET, NE ILLUSTRATIVE STREETScape

ART PLACE AT FORT TOTTEN


L7

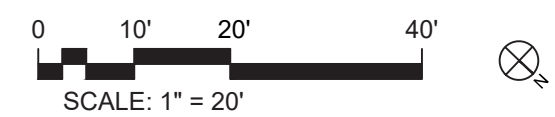


CIVIL EXHIBITS

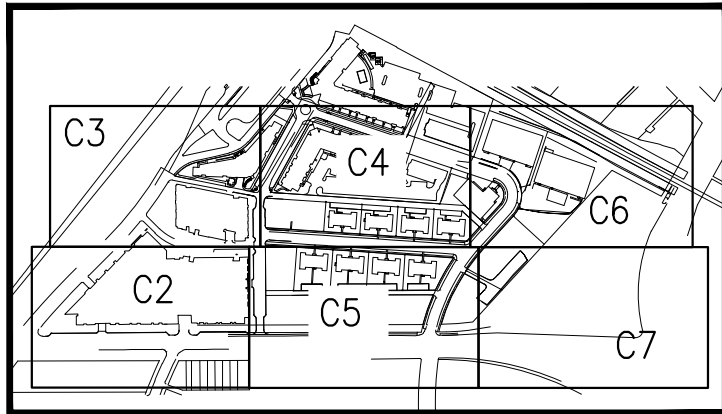


SHEET KEY MAP

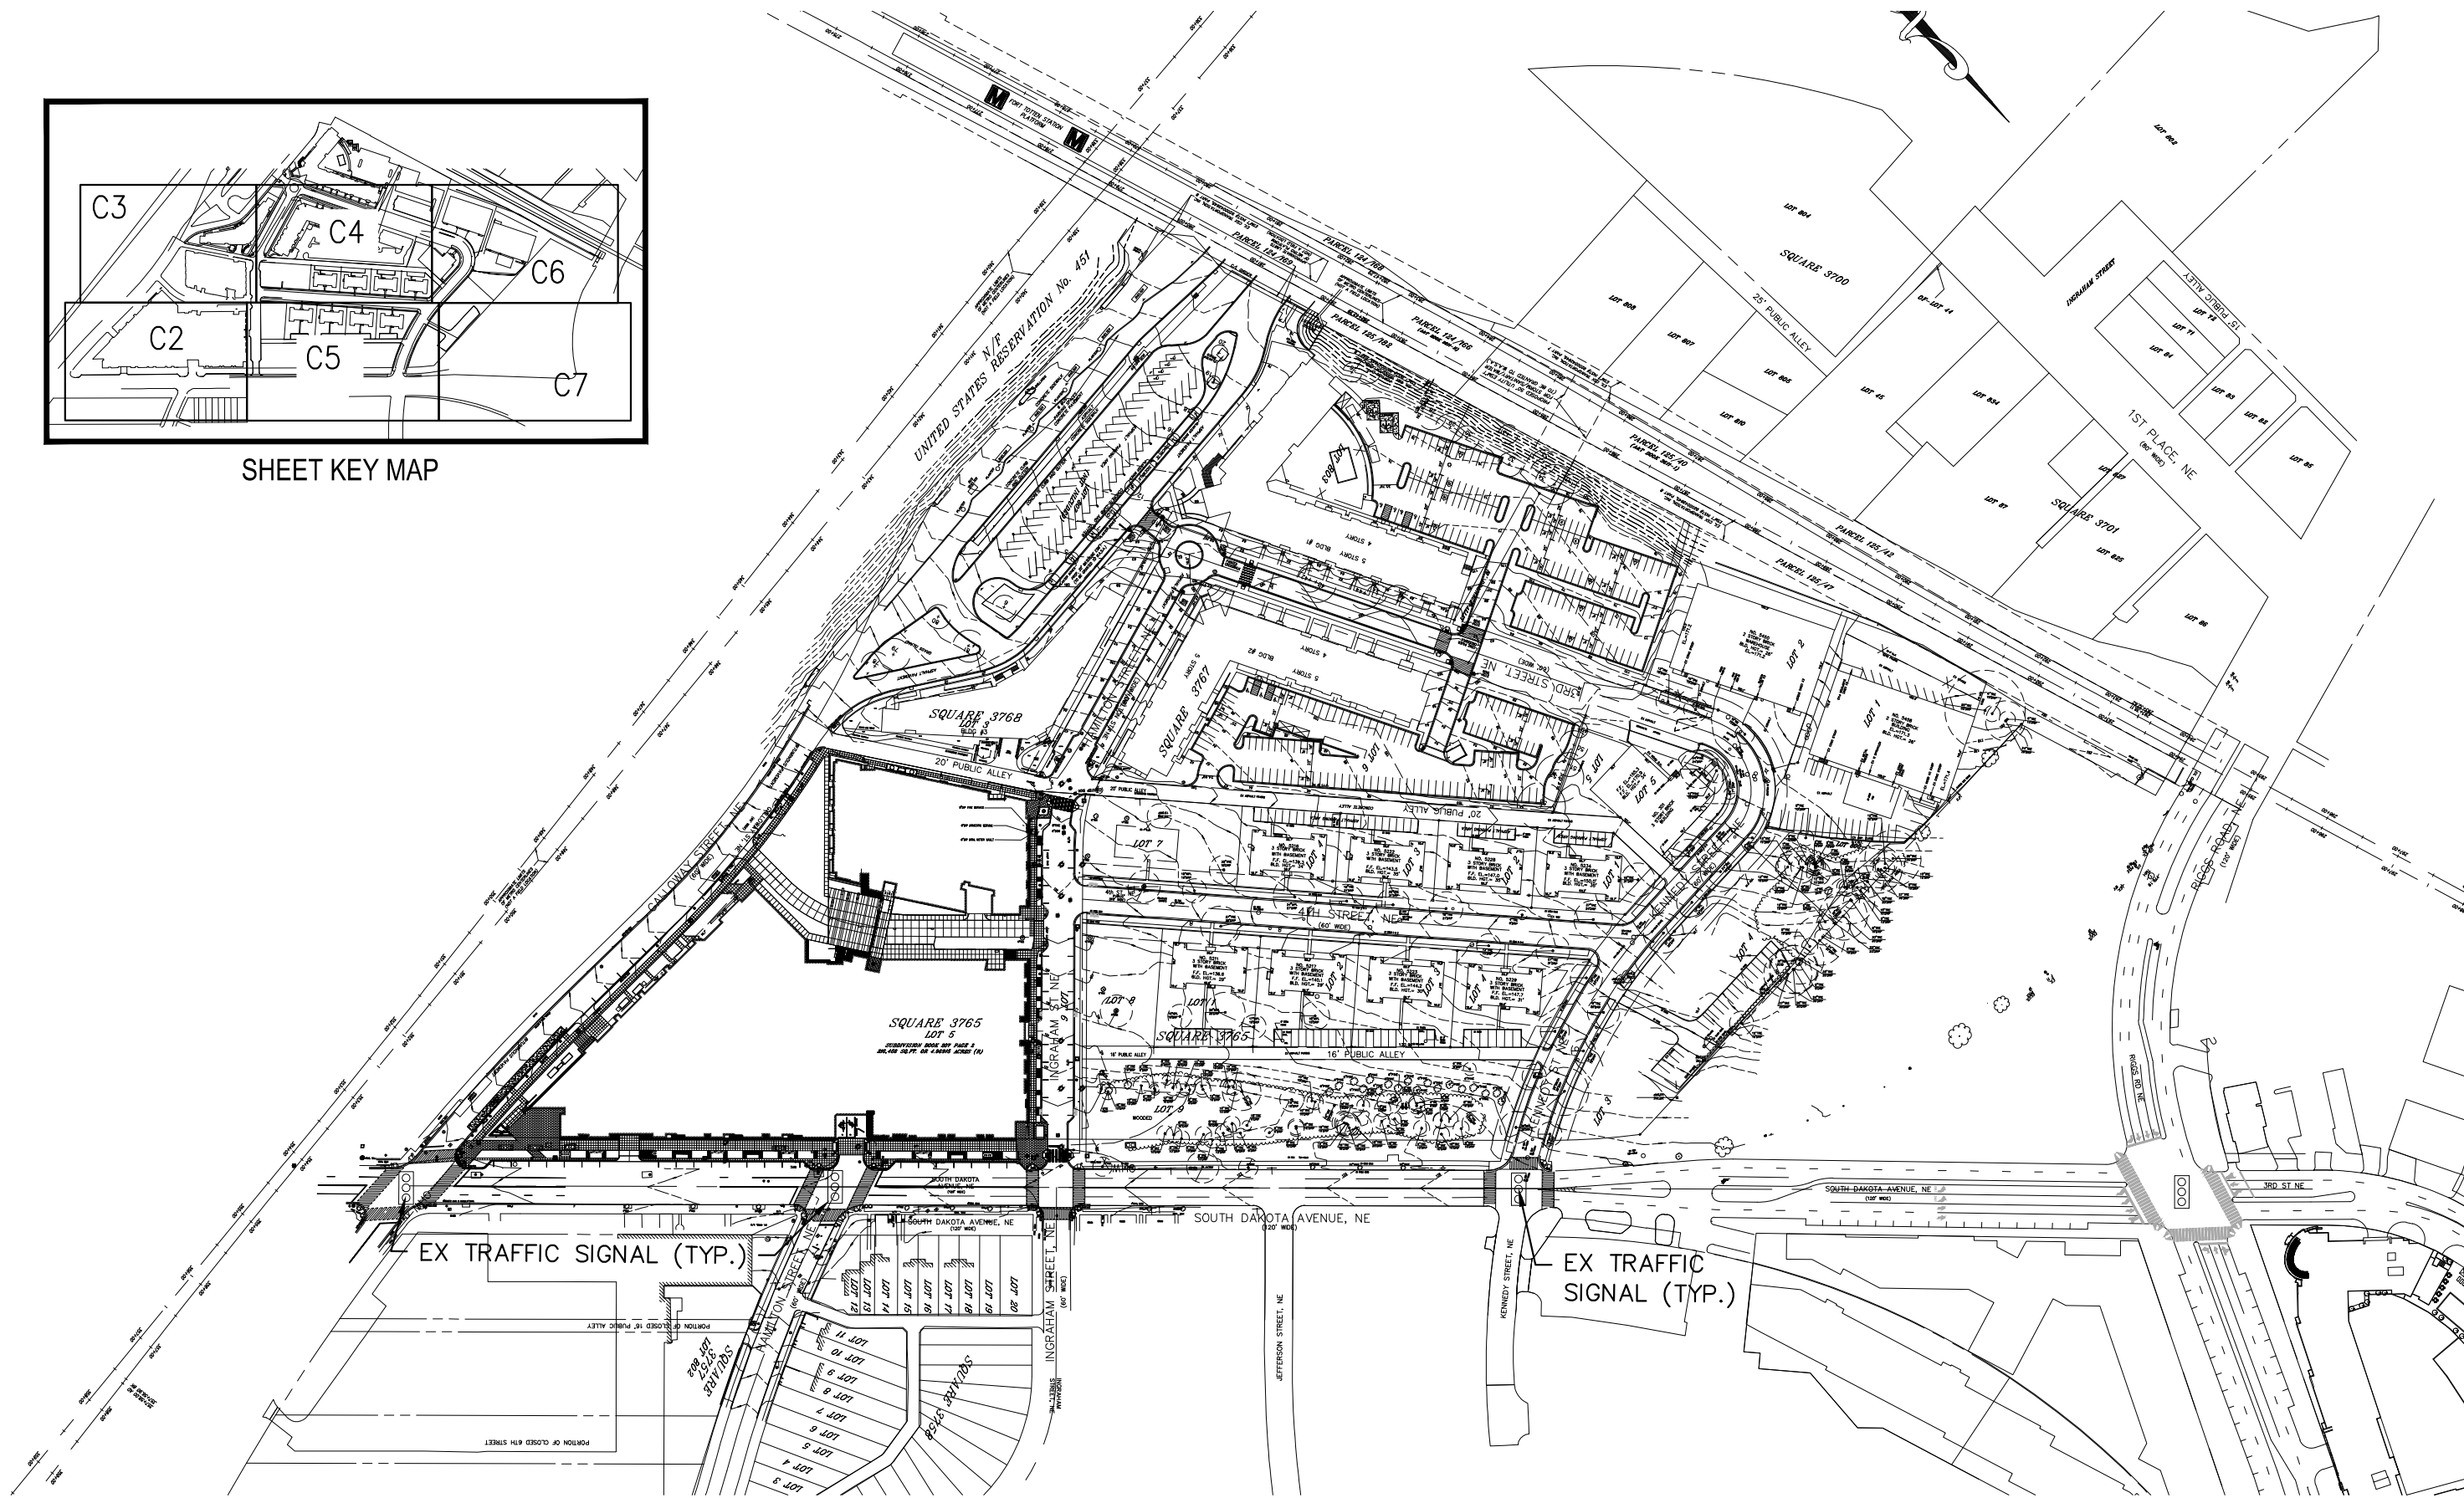

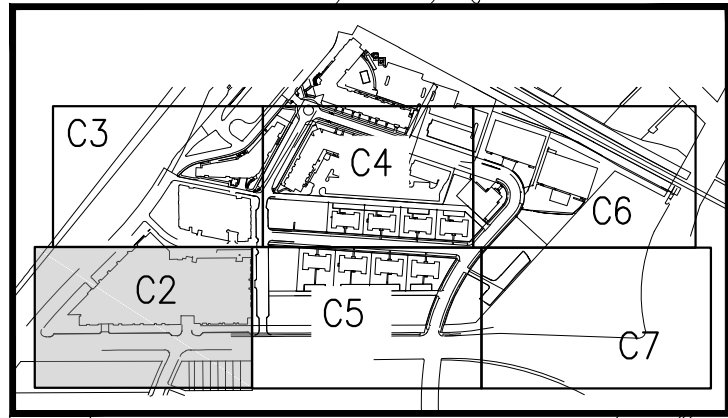

SHEET KEY MAP

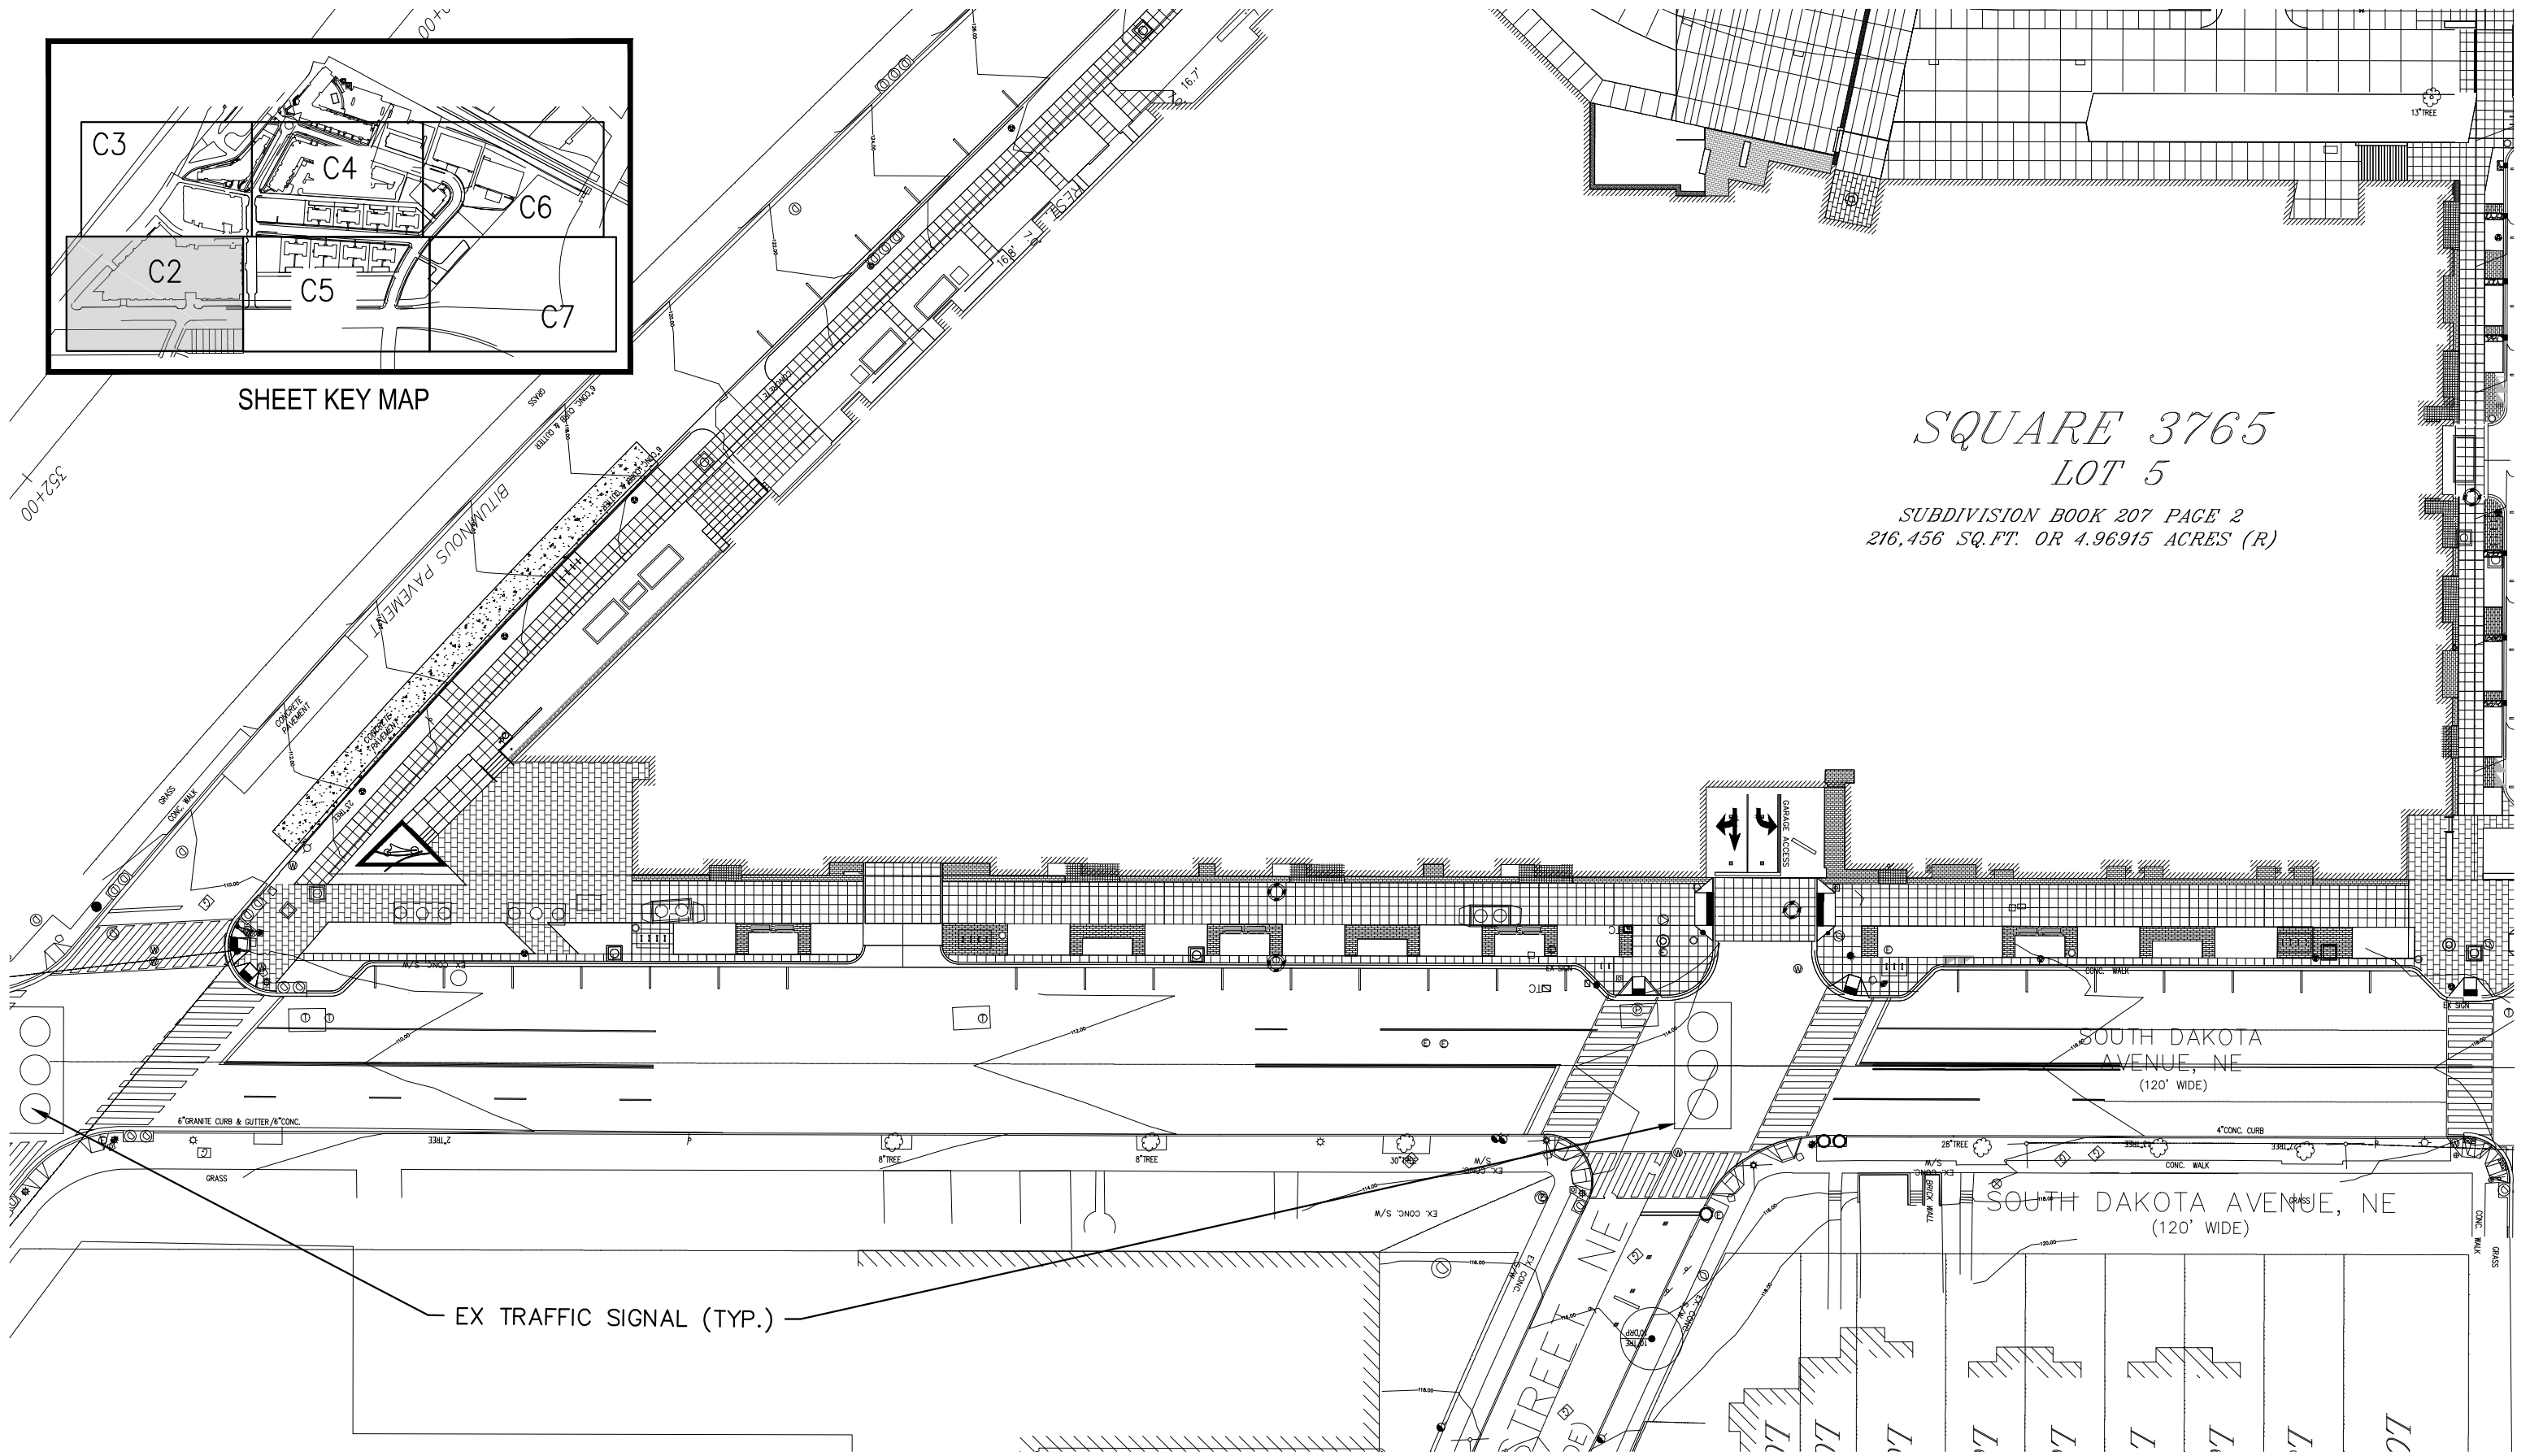

*SQUARE 3765
LOT 5*

*SUBDIVISION BOOK 207 PAGE 2
216,456 SQ. FT. OR 4.96915 ACRES (R)*


EX TRAFFIC SIGNAL (TYP.)

BUILDING B




EXISTING CONDITIONS
ART PLACE AT FORT TOTTEN

C2

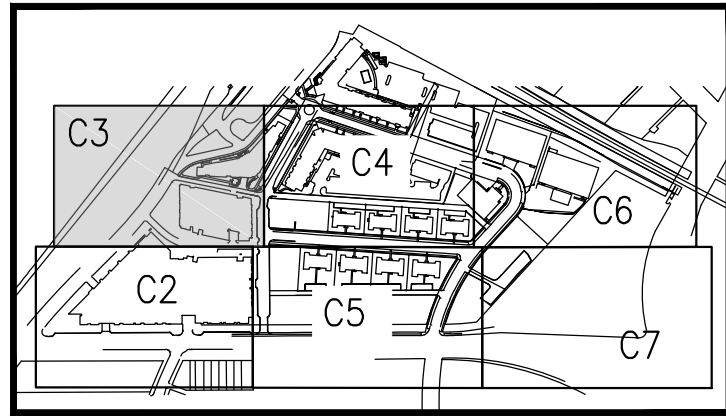

SHEET KEY MAP

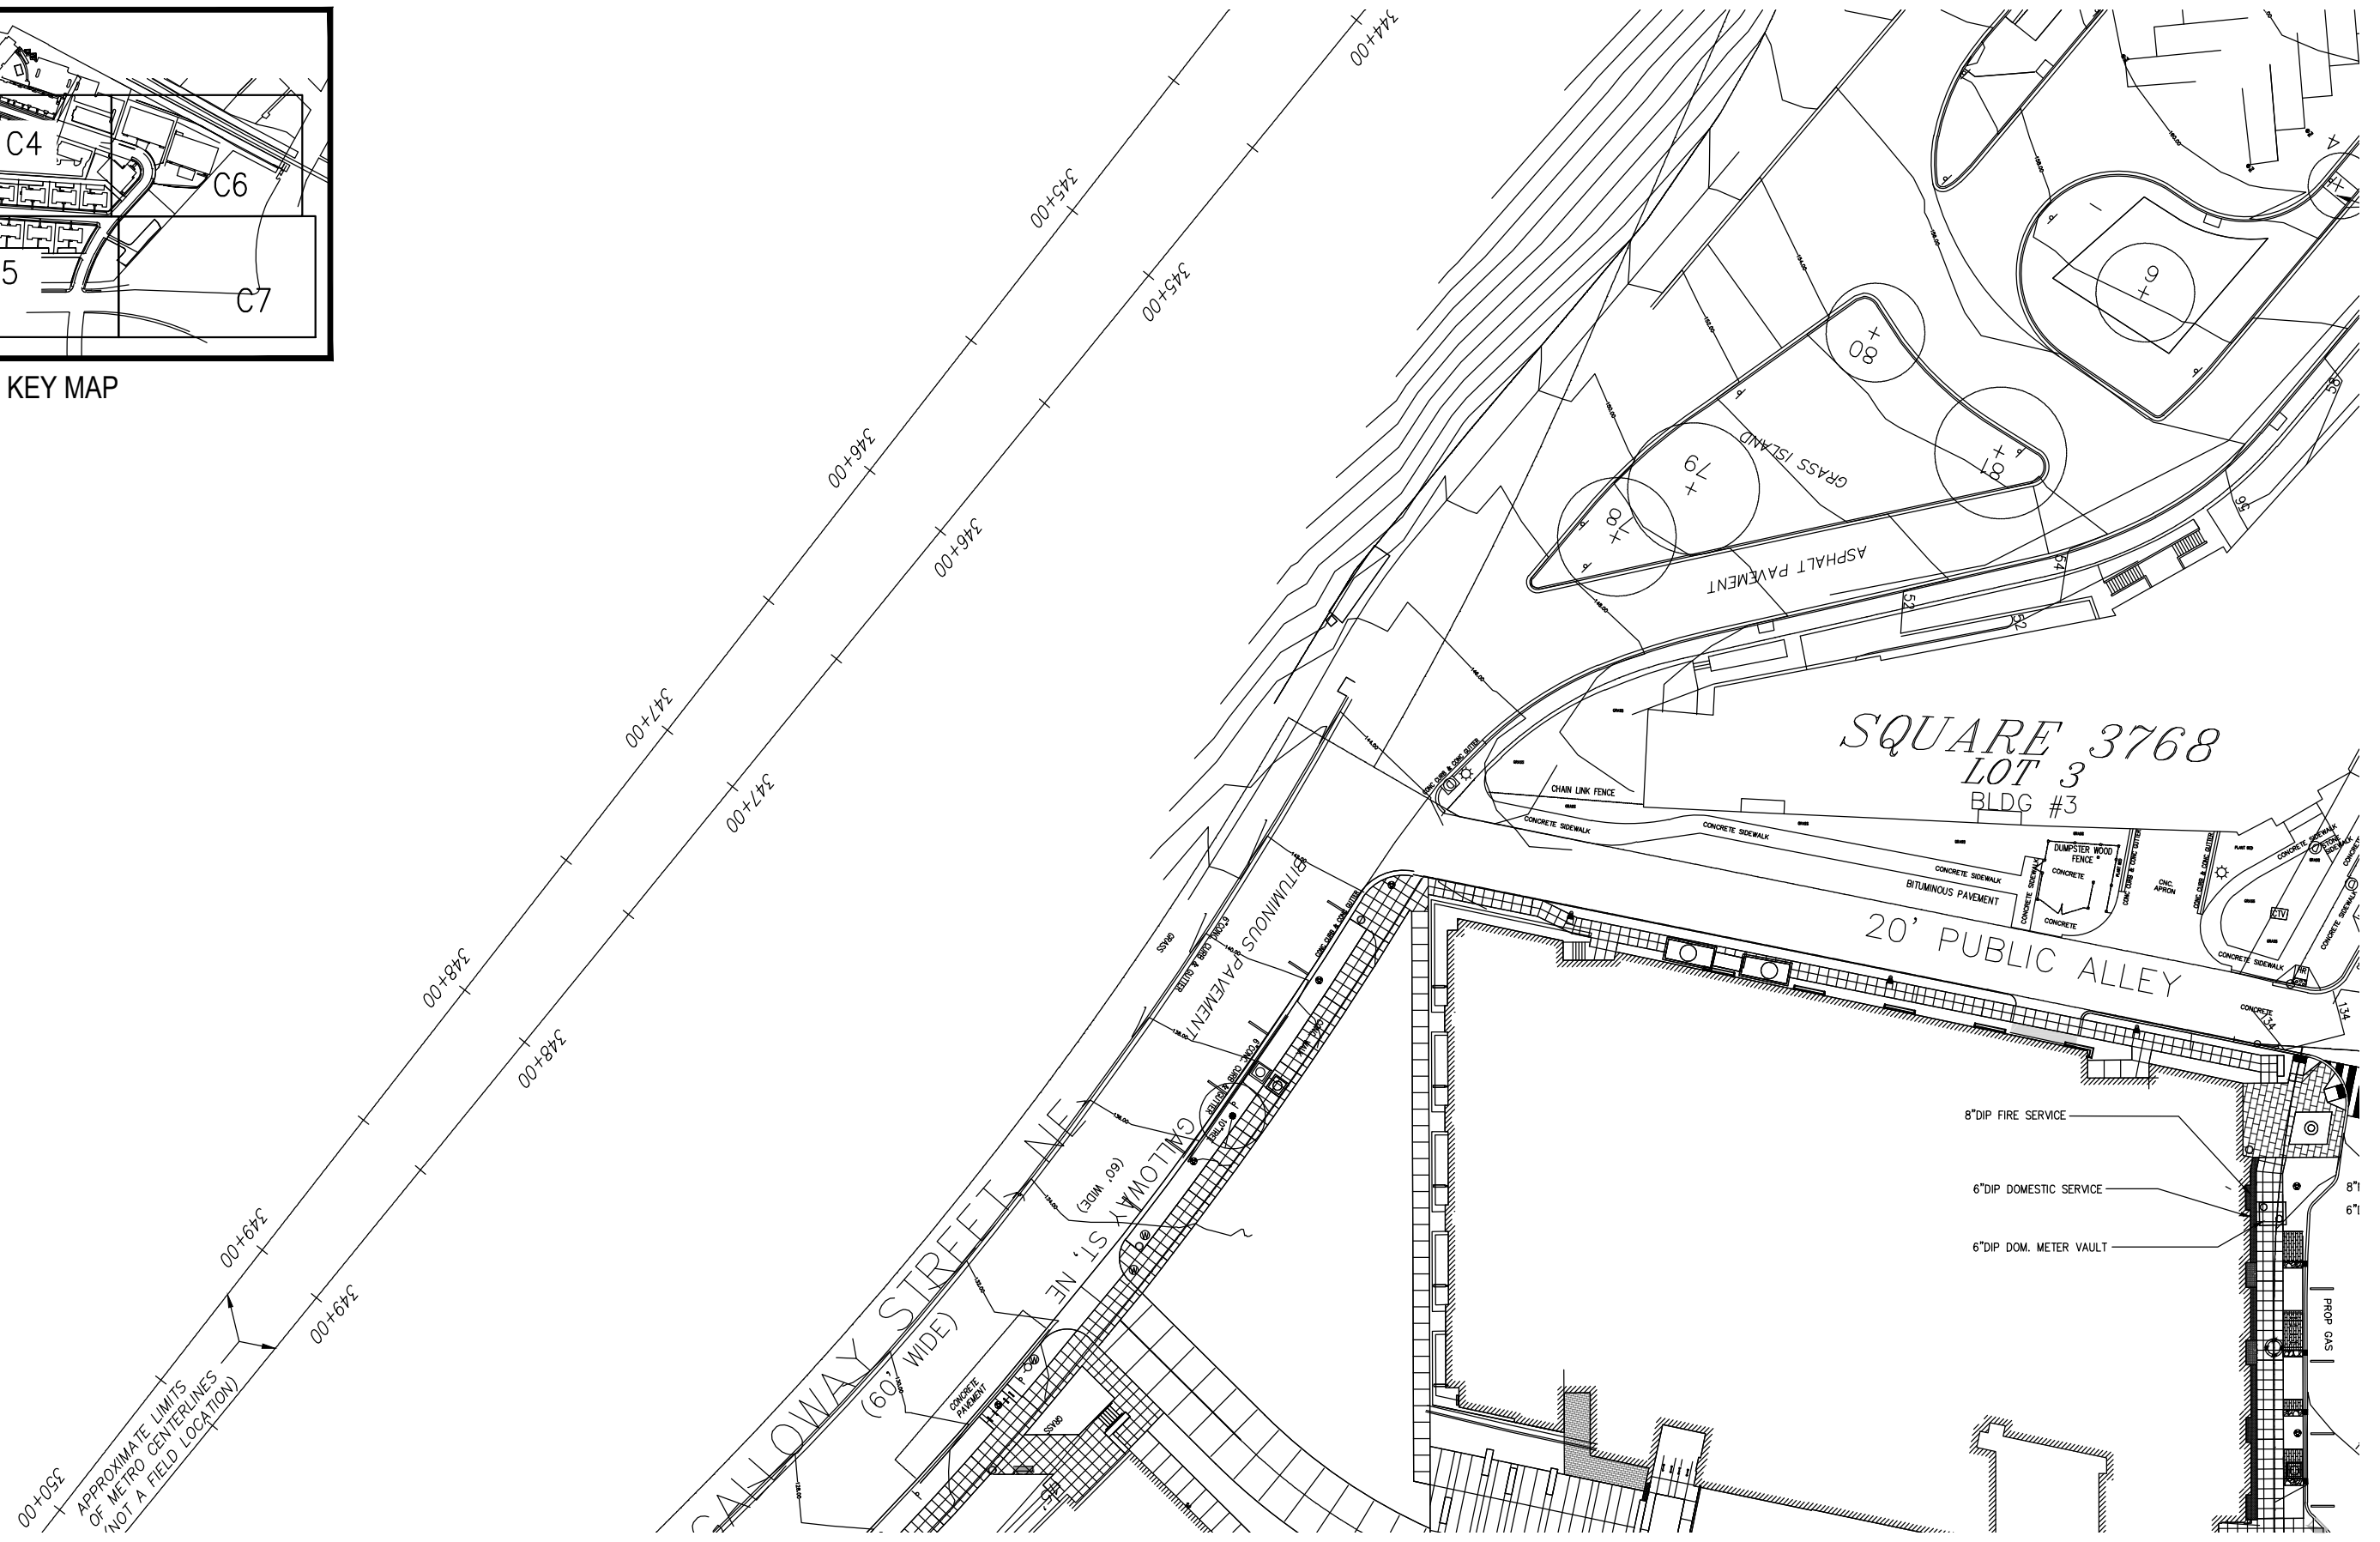


BUILDING B




EXISTING CONDITIONS


ART PLACE AT FORT TOTTEN

C3

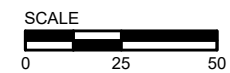


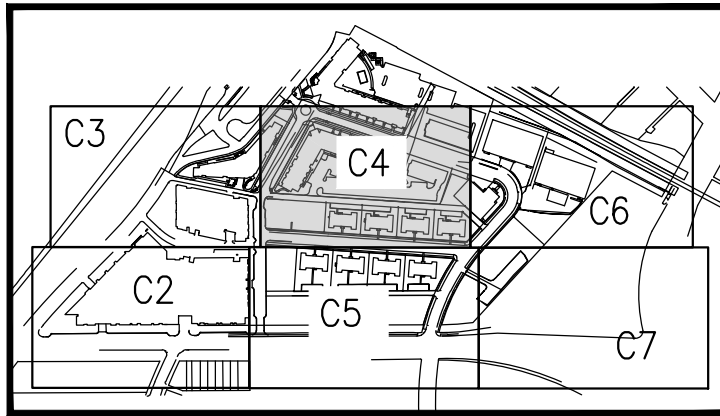

SHEET KEY MAP


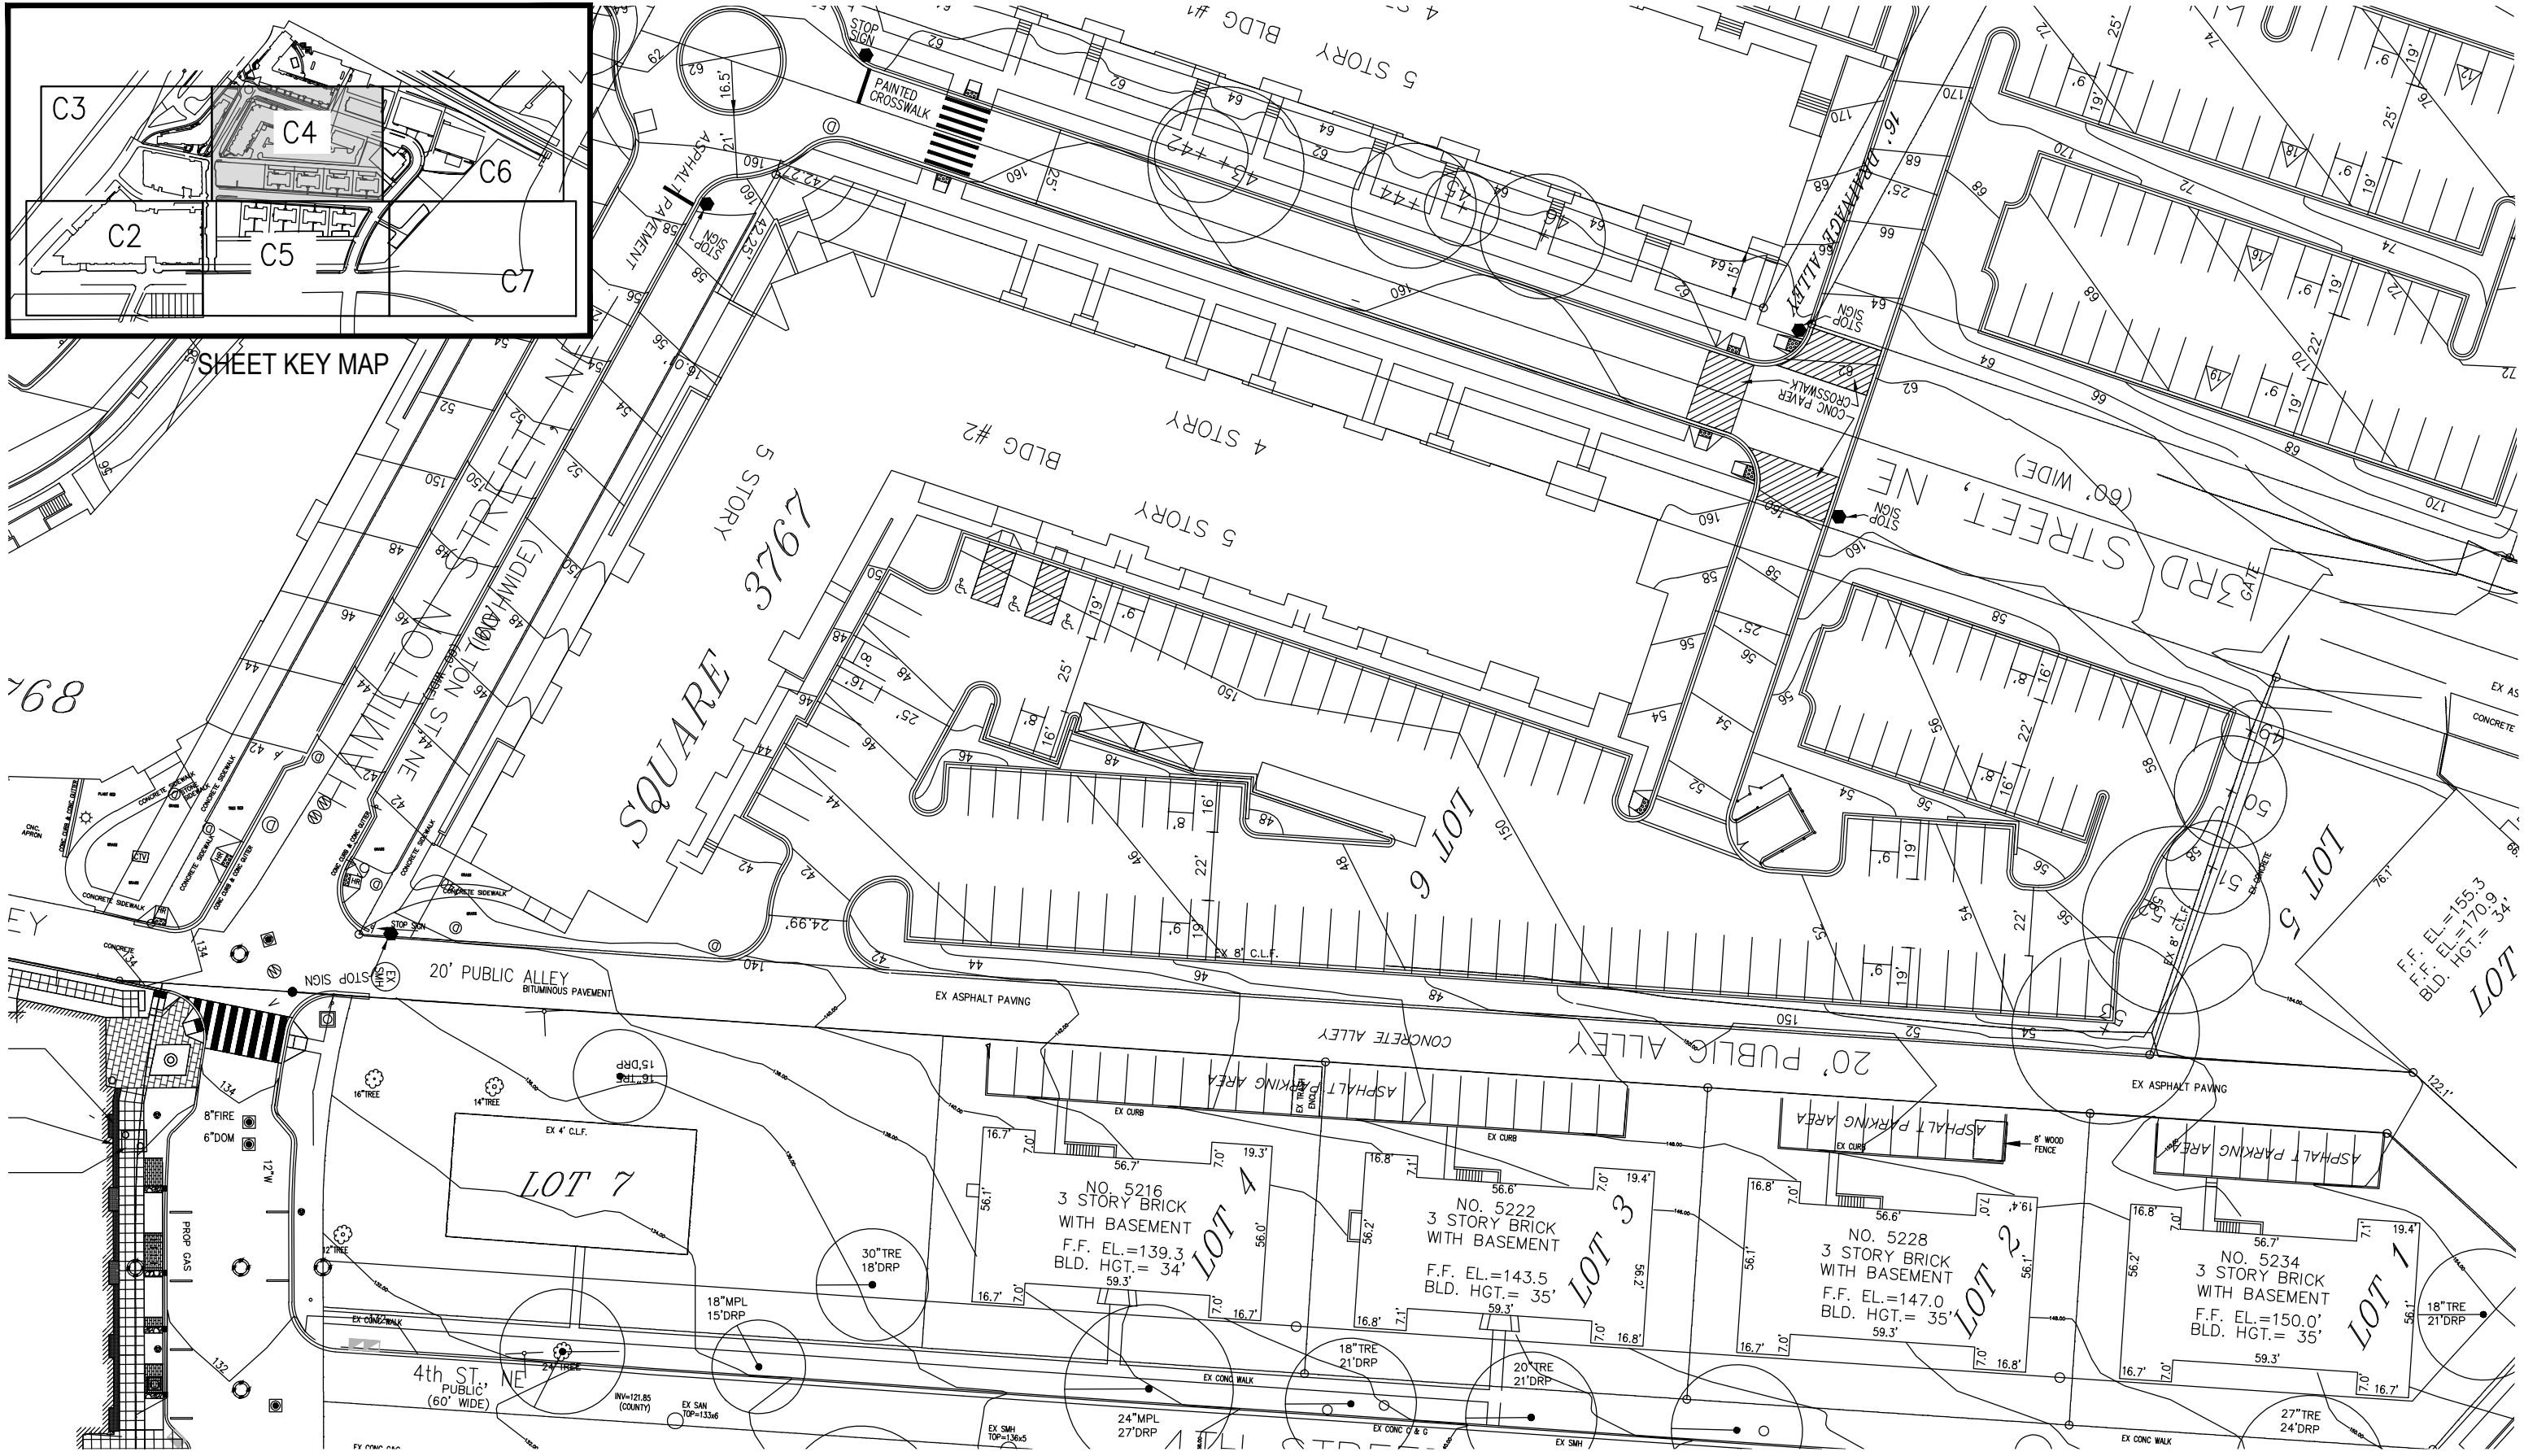


BUILDING B

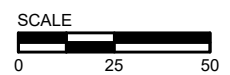


EXISTING CONDITIONS
ART PLACE AT FORT TOTTEN

C4

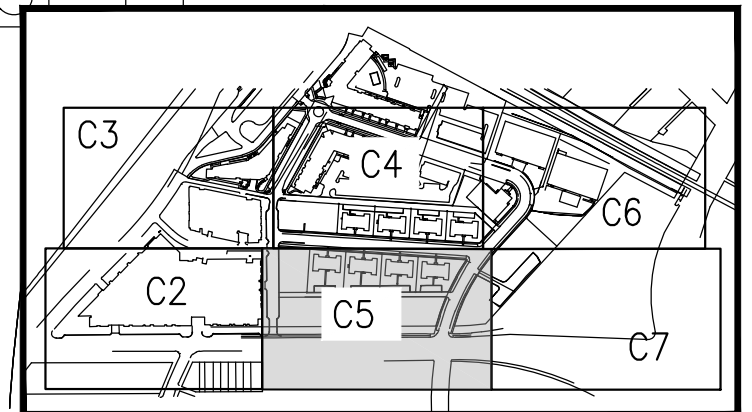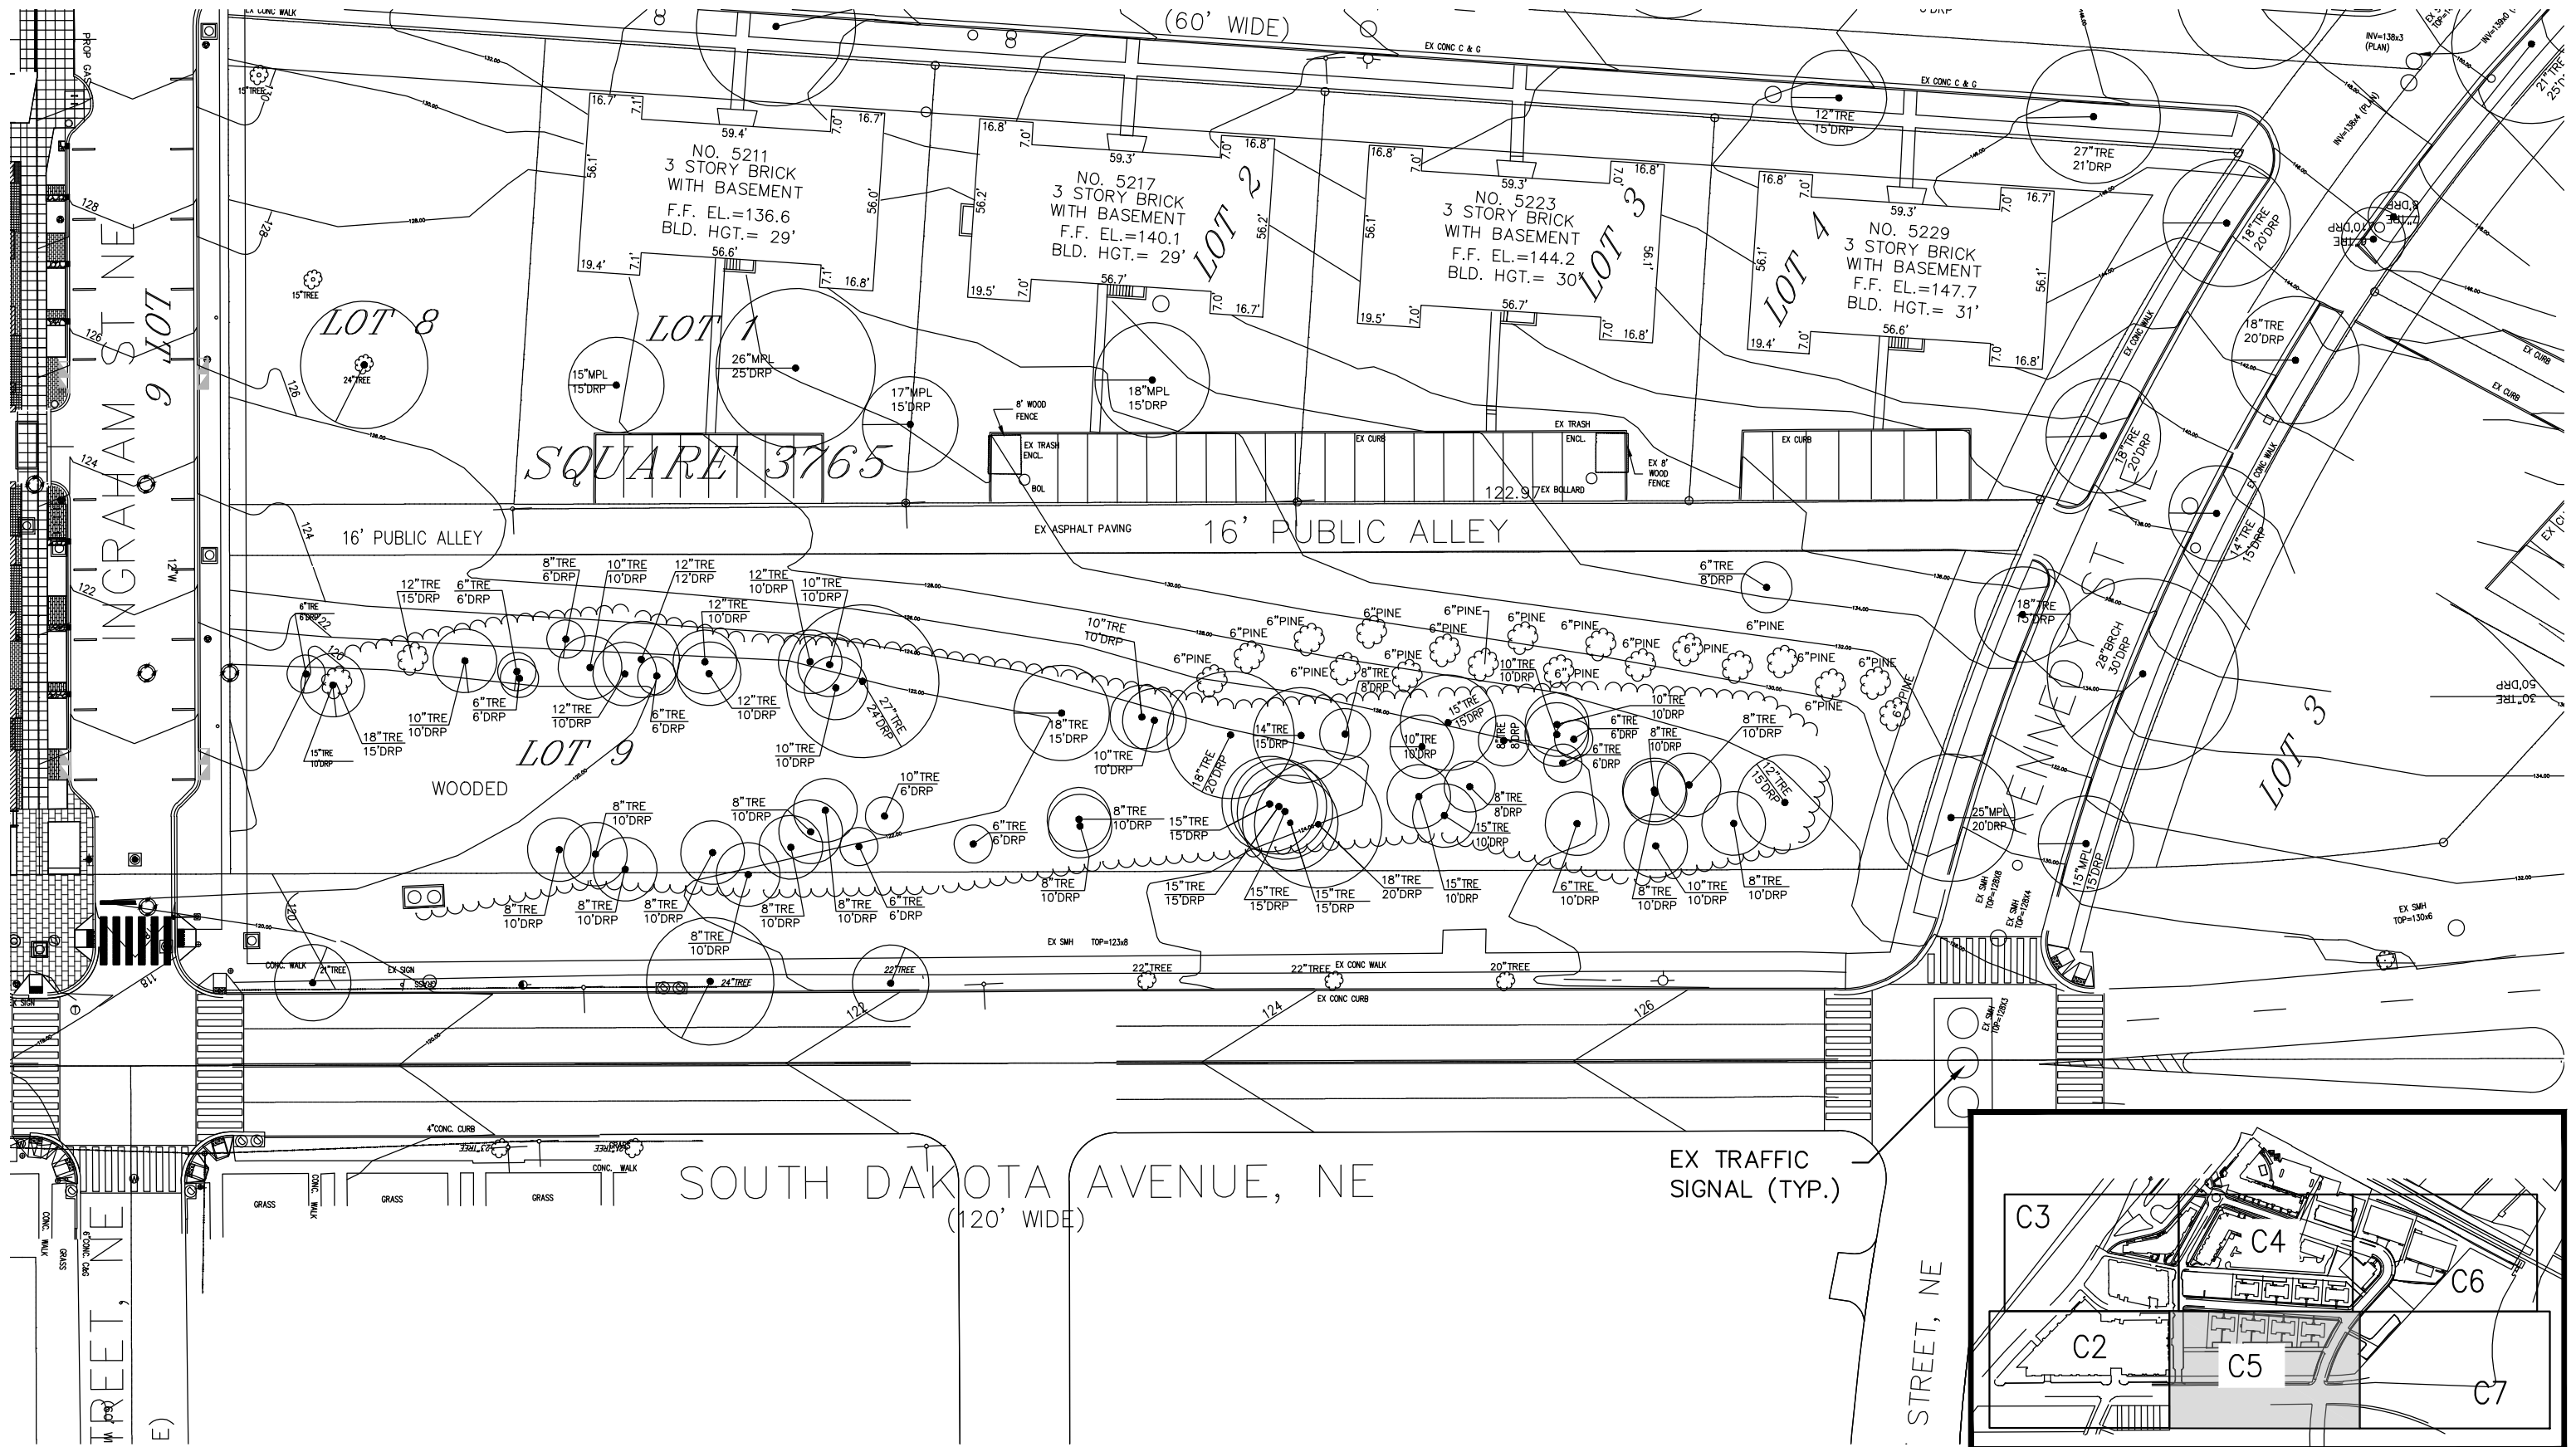



SHEET KEY MAP

BUILDING B

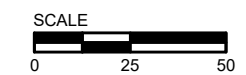


EXISTING CONDITIONS
ART PLACE AT FORT TOTTEN

C5

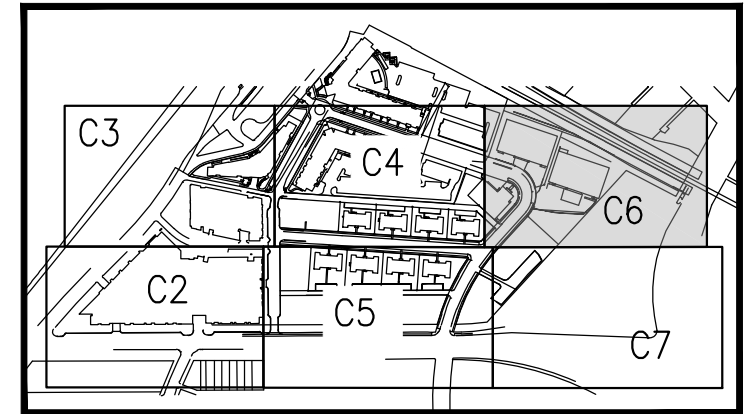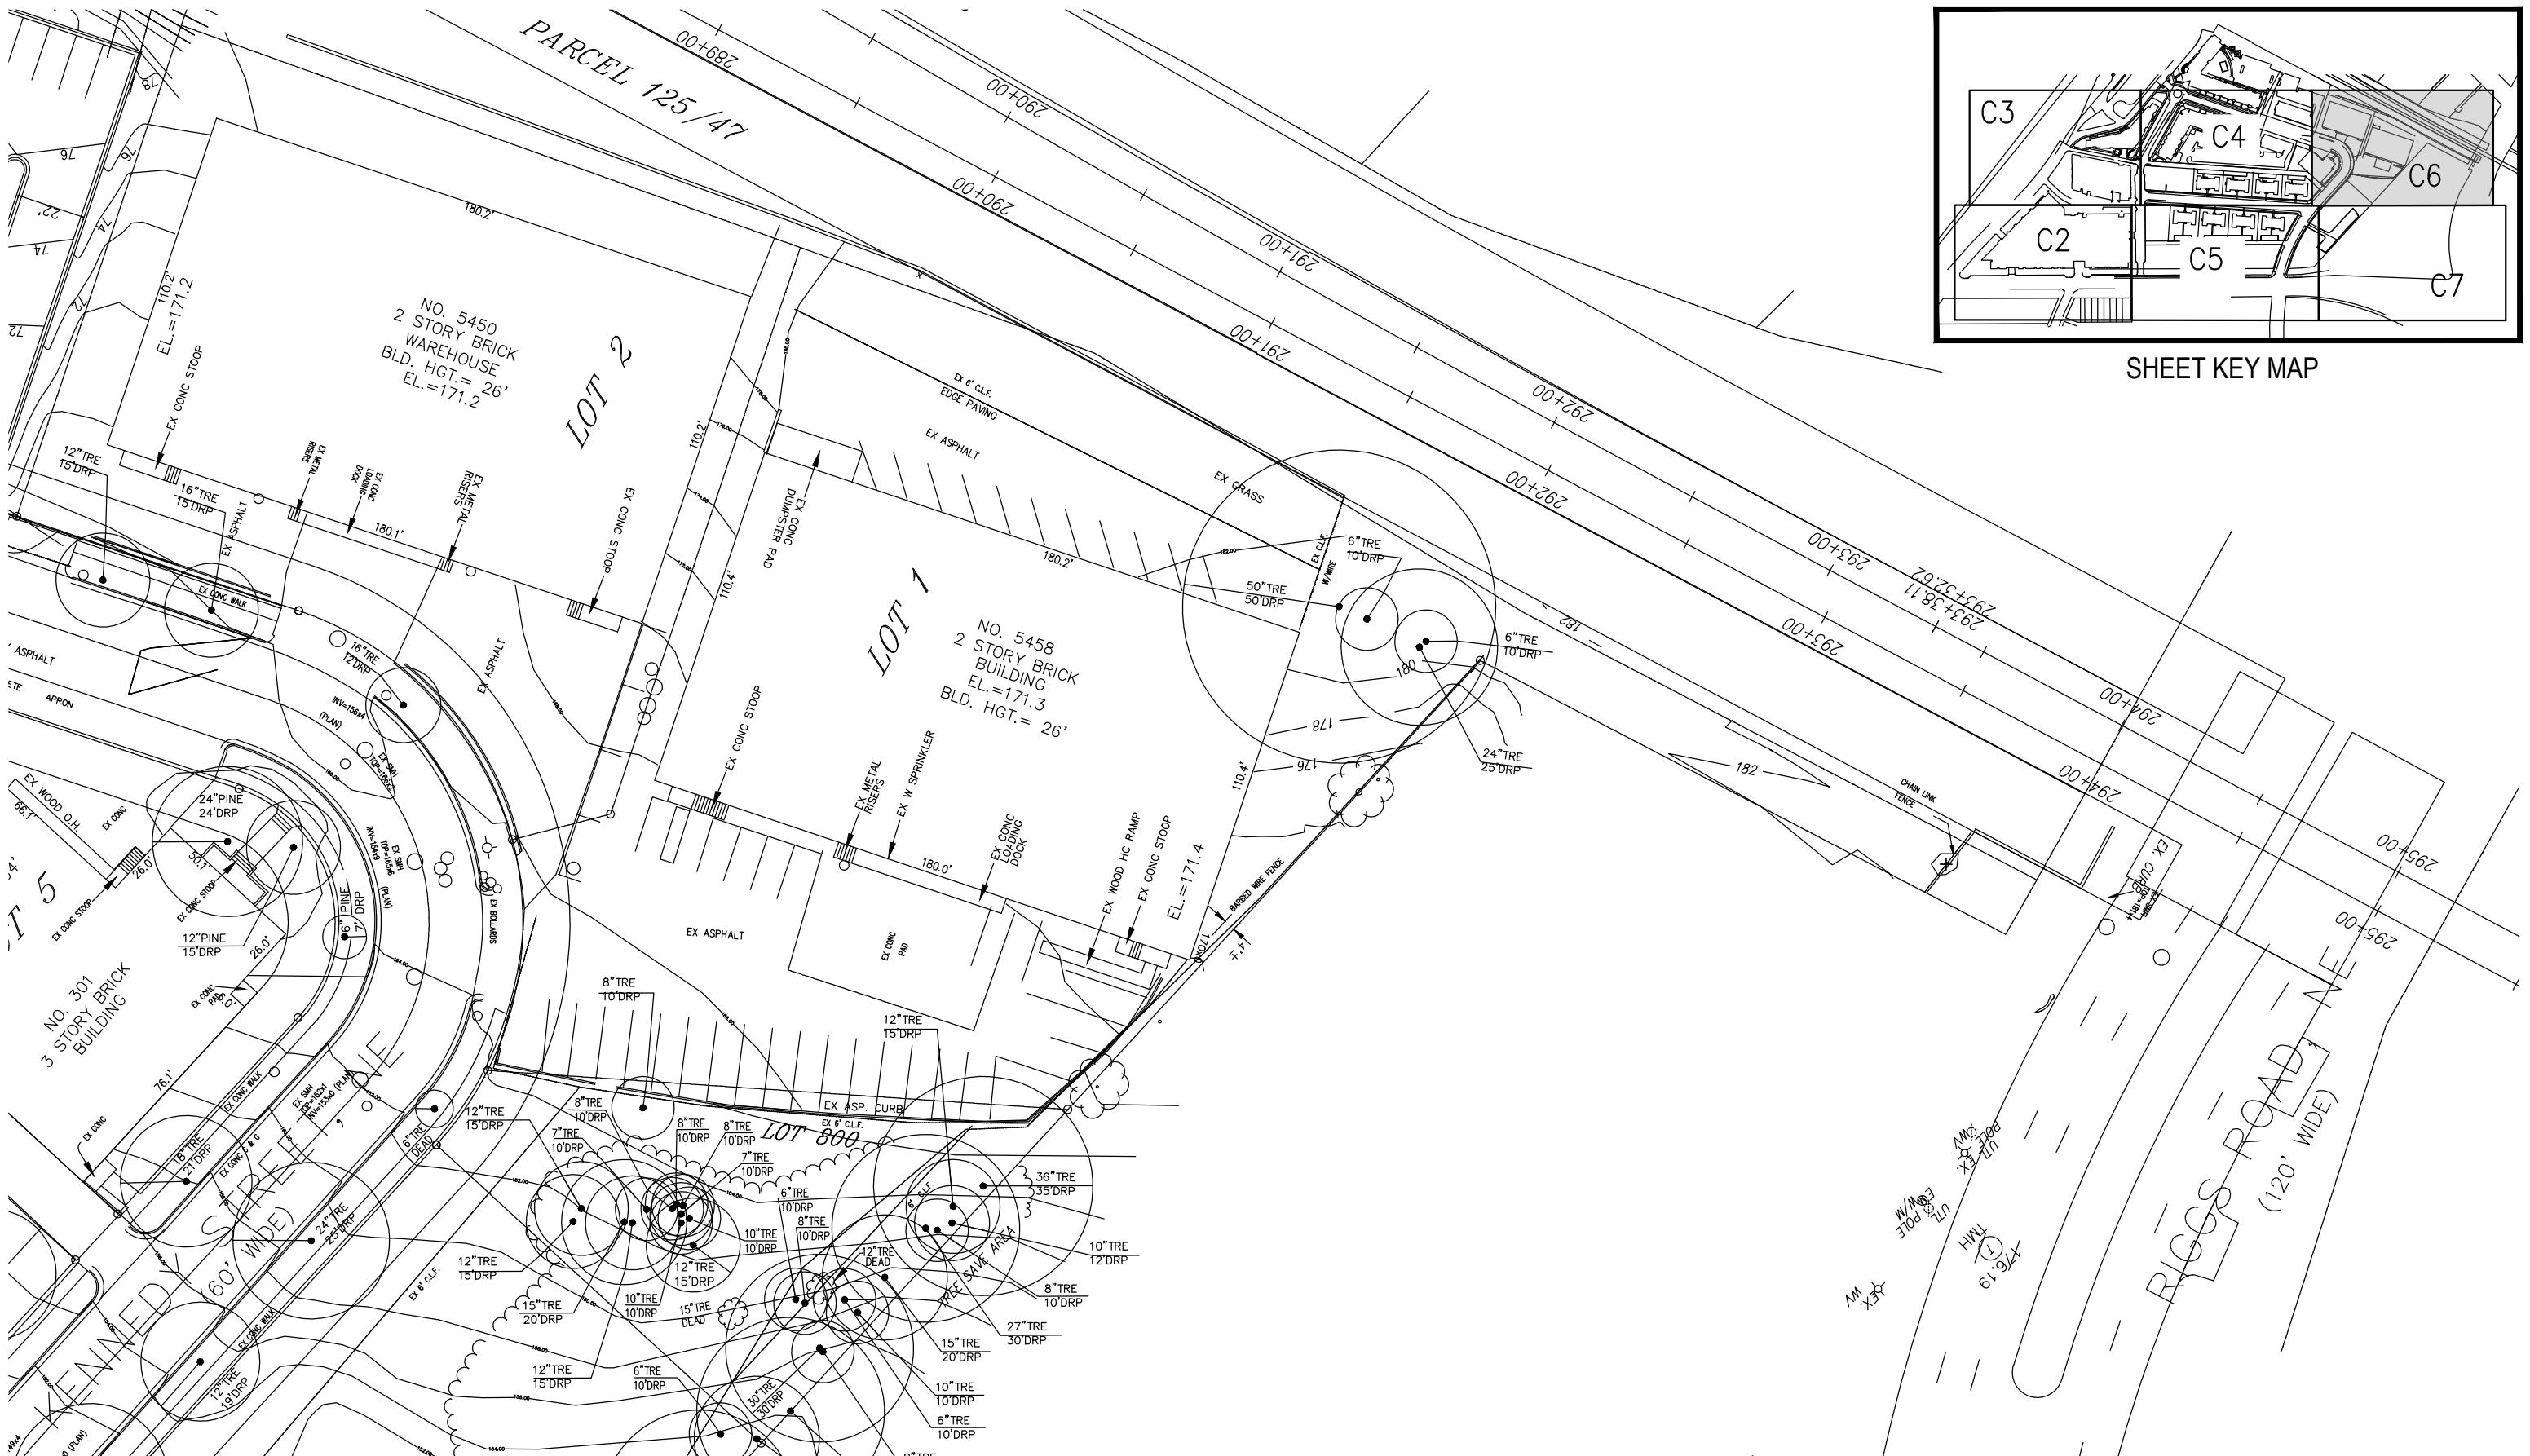



SHEET KEY MAP

BUILDING B

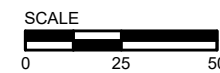

EXISTING CONDITIONS
ART PLACE AT FORT TOTTEN

C6

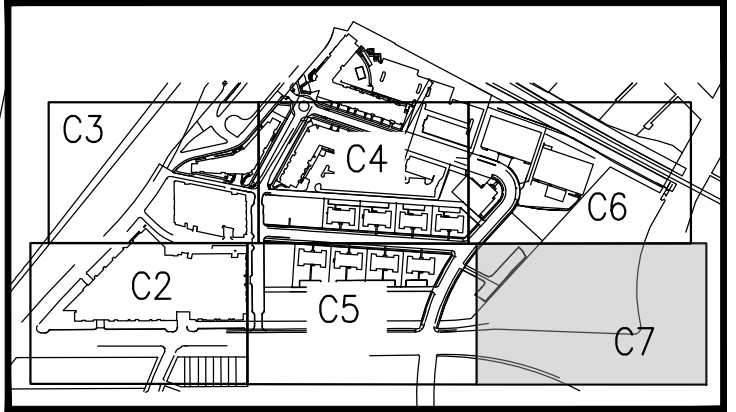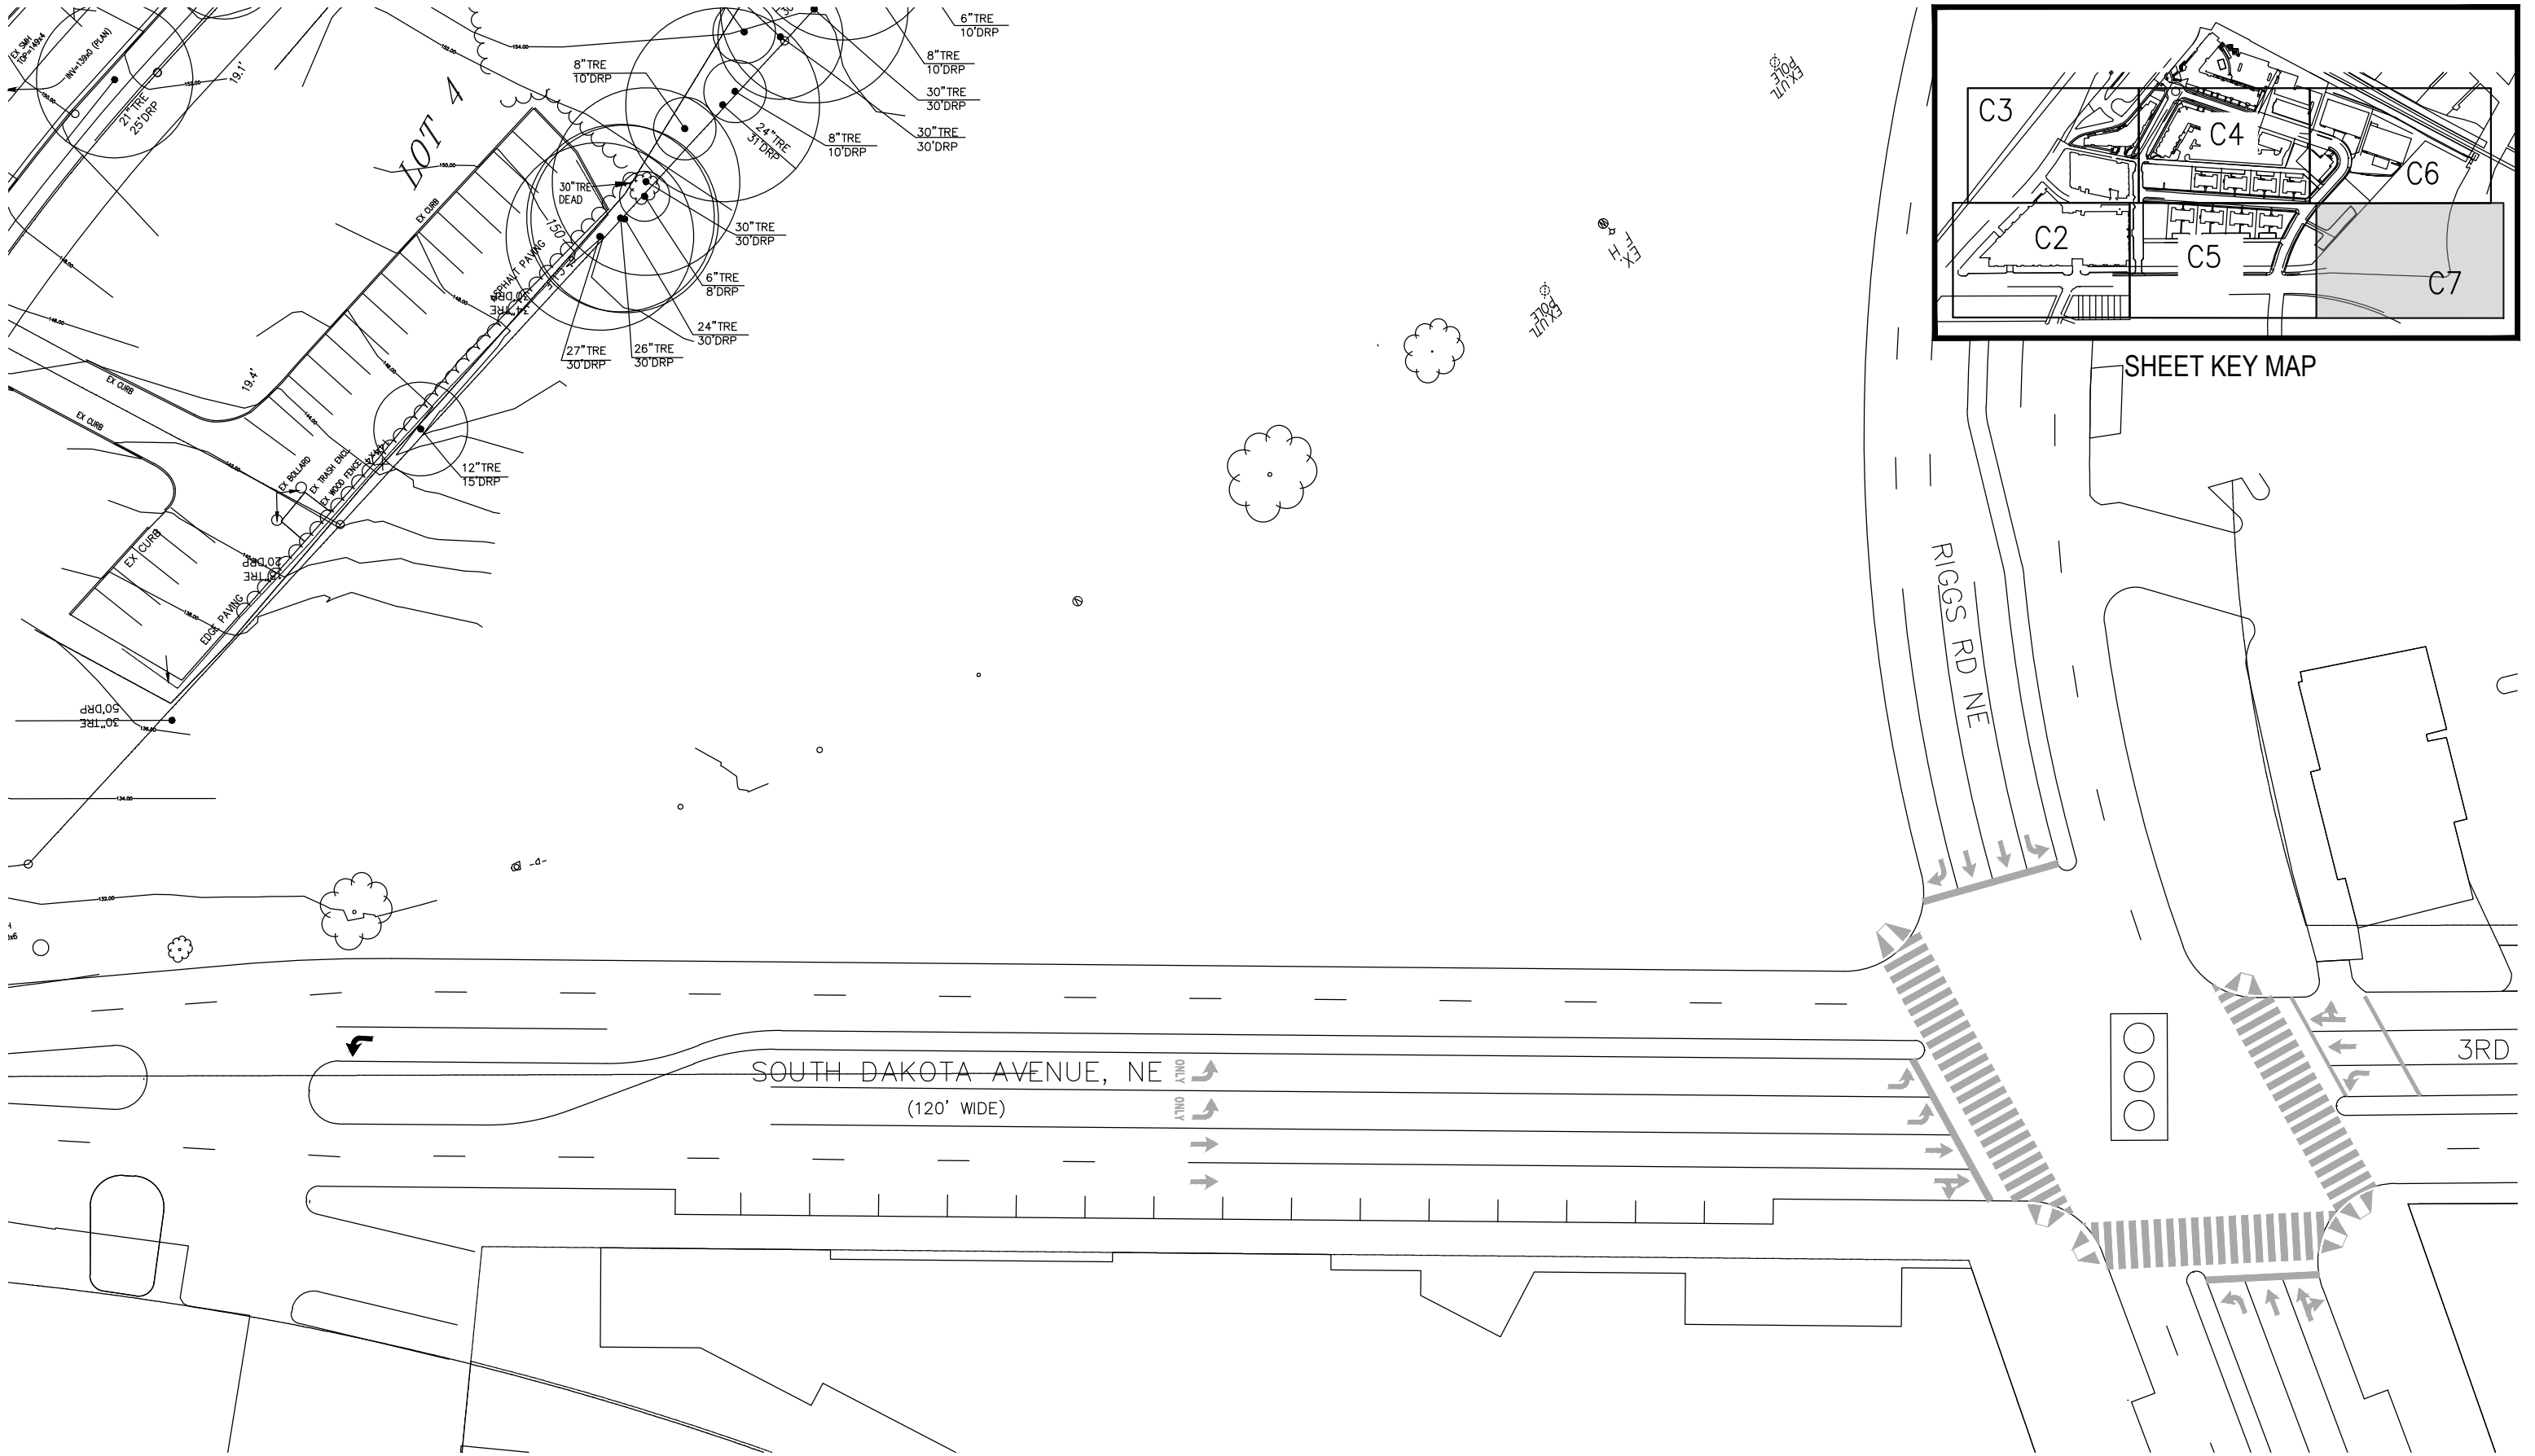

SHEET KEY MAP

BUILDING B

