


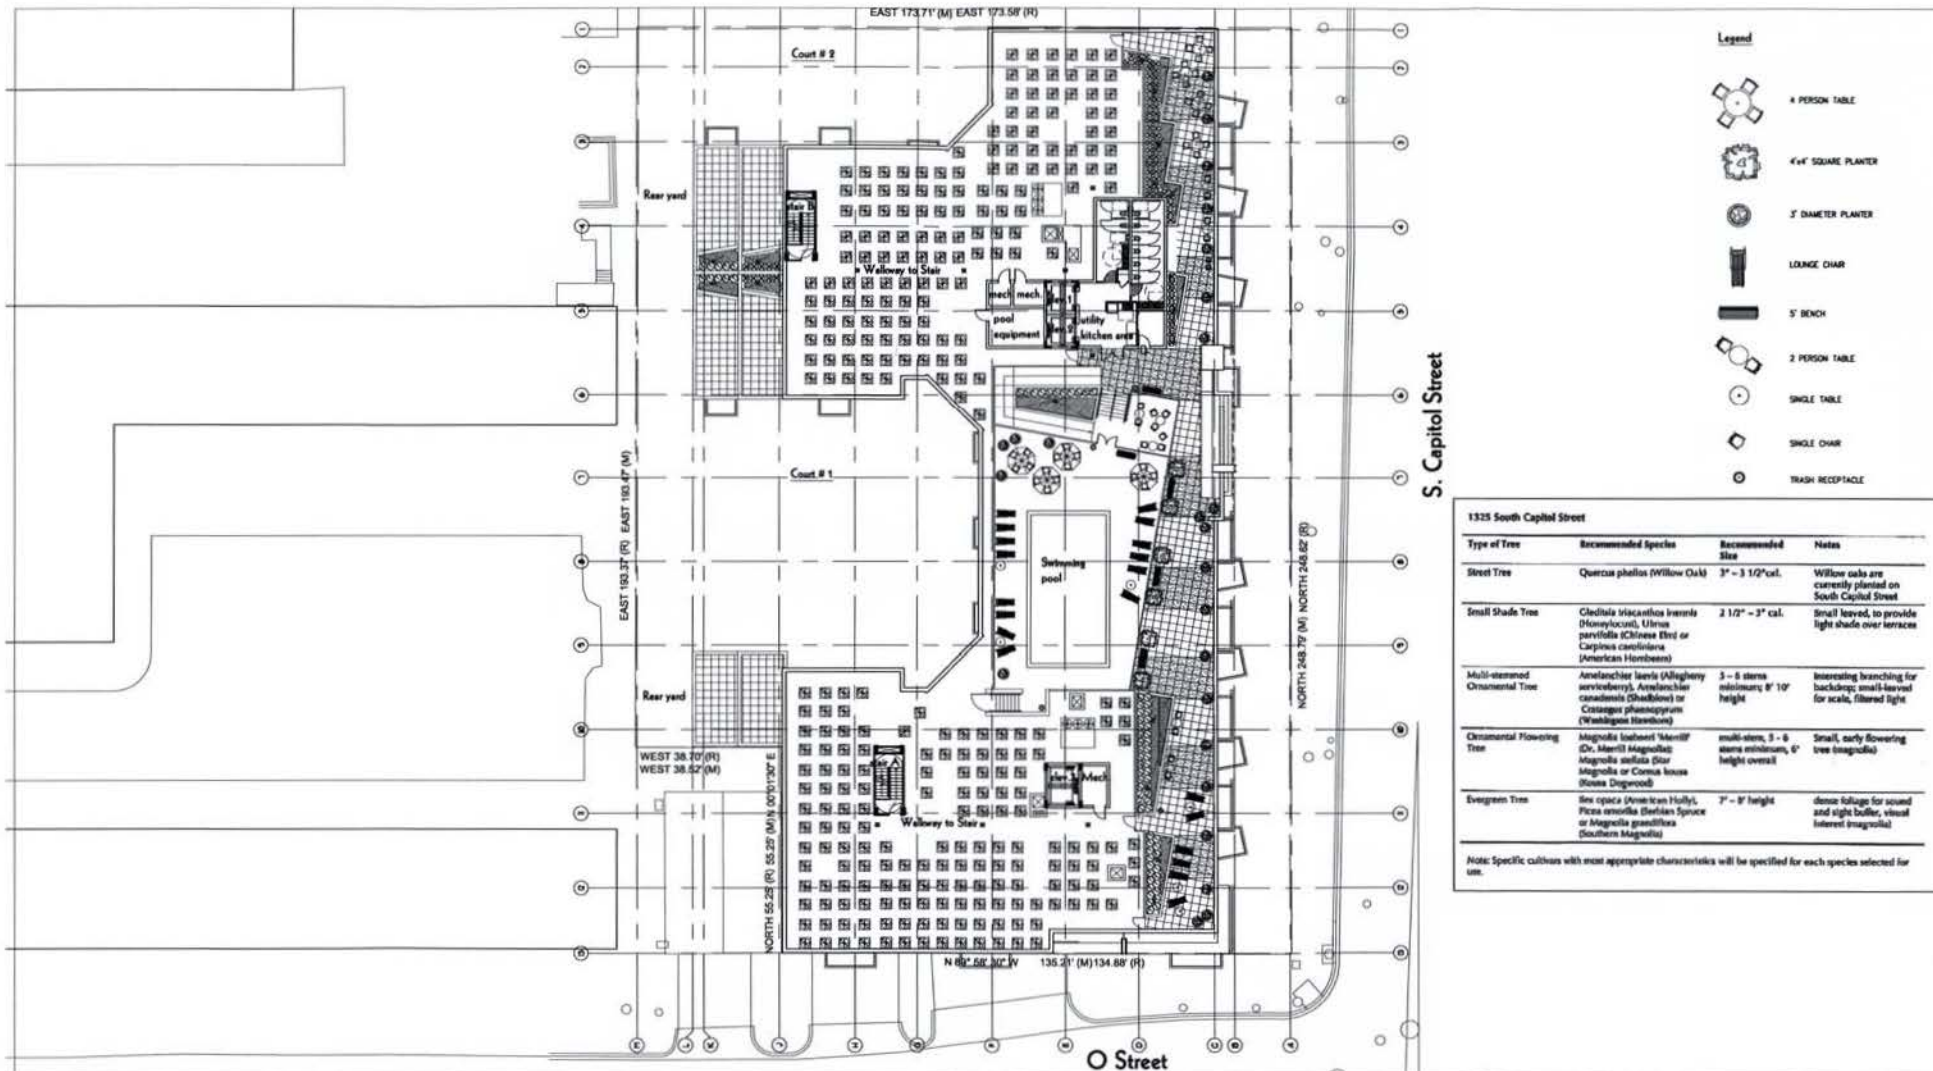

WDG Architecture, PLLC
1025 Connecticut Avenue NW
Suite 300
Washington DC 20036
tel 202 857 8300
fax 202 463 2198
e-mail wdg@wdgarch.com

1325 SOUTH CAPITOL STREET, SW

WASHINGTON, DC

WDG PROJECT NO.: WA06078

PH Roof
Landscape
Scale: 1/32" = 1'-0"

L1.02

ZONING COMMISSION
District of Columbia
CASE NO.06-41
EXHIBIT NO.26F