



REVISED WEST ELEVATION - Refer to sheet A2.03 for current design

01

WDG  
WILLIAMS DAVIS GROUP

CAMDEN SOUTH CAPITOL  
PUD Submission  
Scale: NOT TO SCALE  
06/14/07

CAMDEN.  
ZONING COMMISSION  
District of Columbia  
CASE NO.06-41  
EXHIBIT NO.56B




REVISED WEST ELEVATION - Refer to sheet A2.03 for current design

02

CAMDEN SOUTH CAPITOL  
PUD Submission  
Scale: 3/16" = 1'-0"  
06/14/07

WDG

CAMDEN 

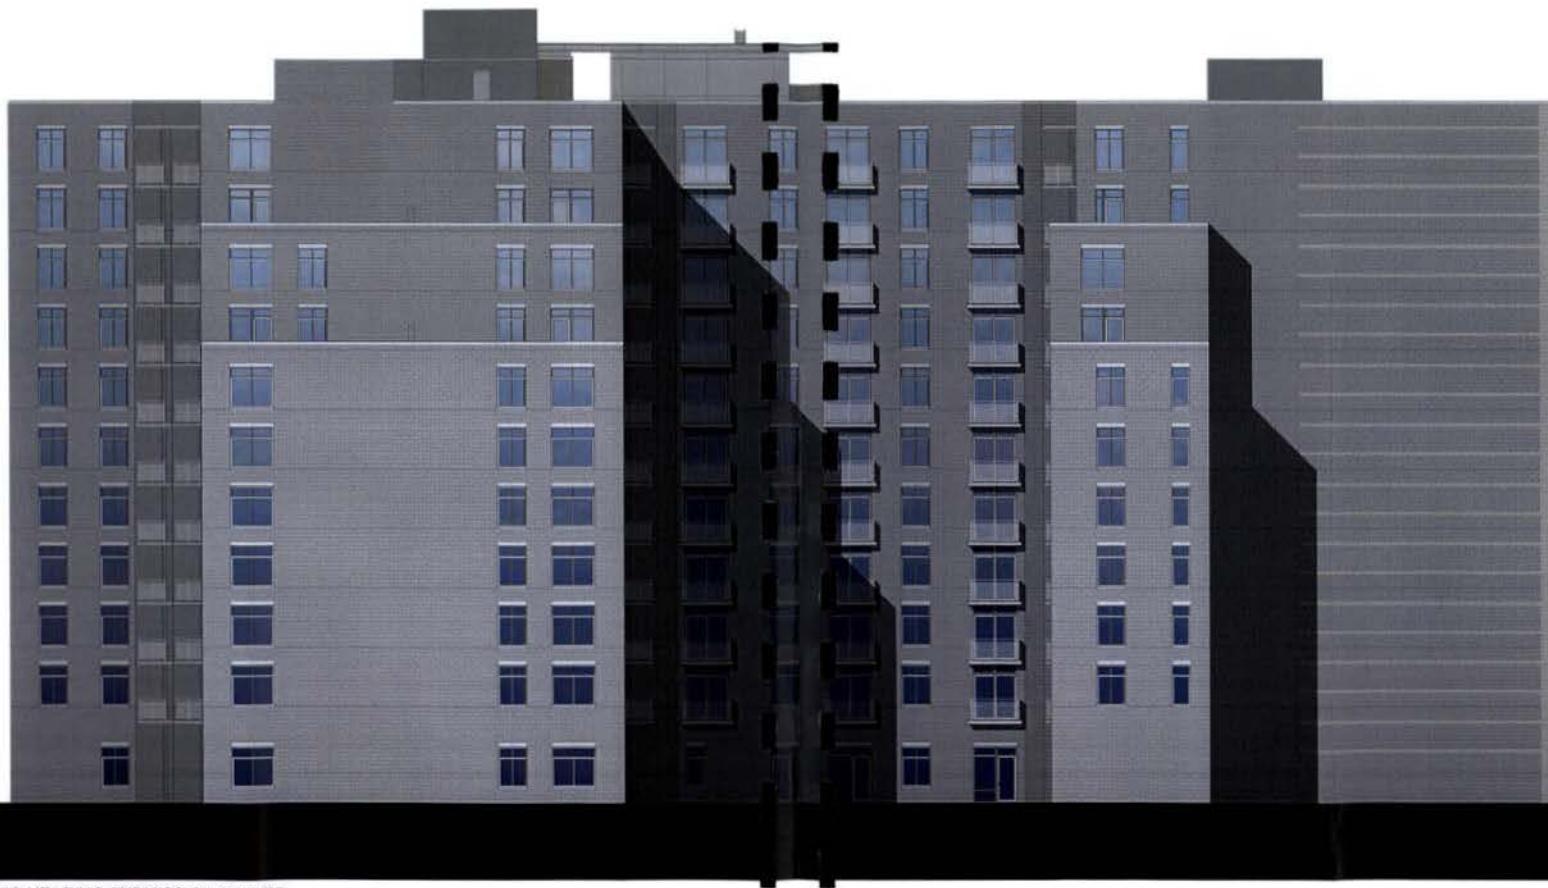

INITIAL ZONING HEARING SUBMISSION 02/22/07

03

WDG  
CAMDEN SOUTH CAPITOL  
PUD Submission  
Scale: NOT TO SCALE  
06/14/07

CAMDEN. 