




LANDSCAPE





SITE PLAN & ADJACENCIES





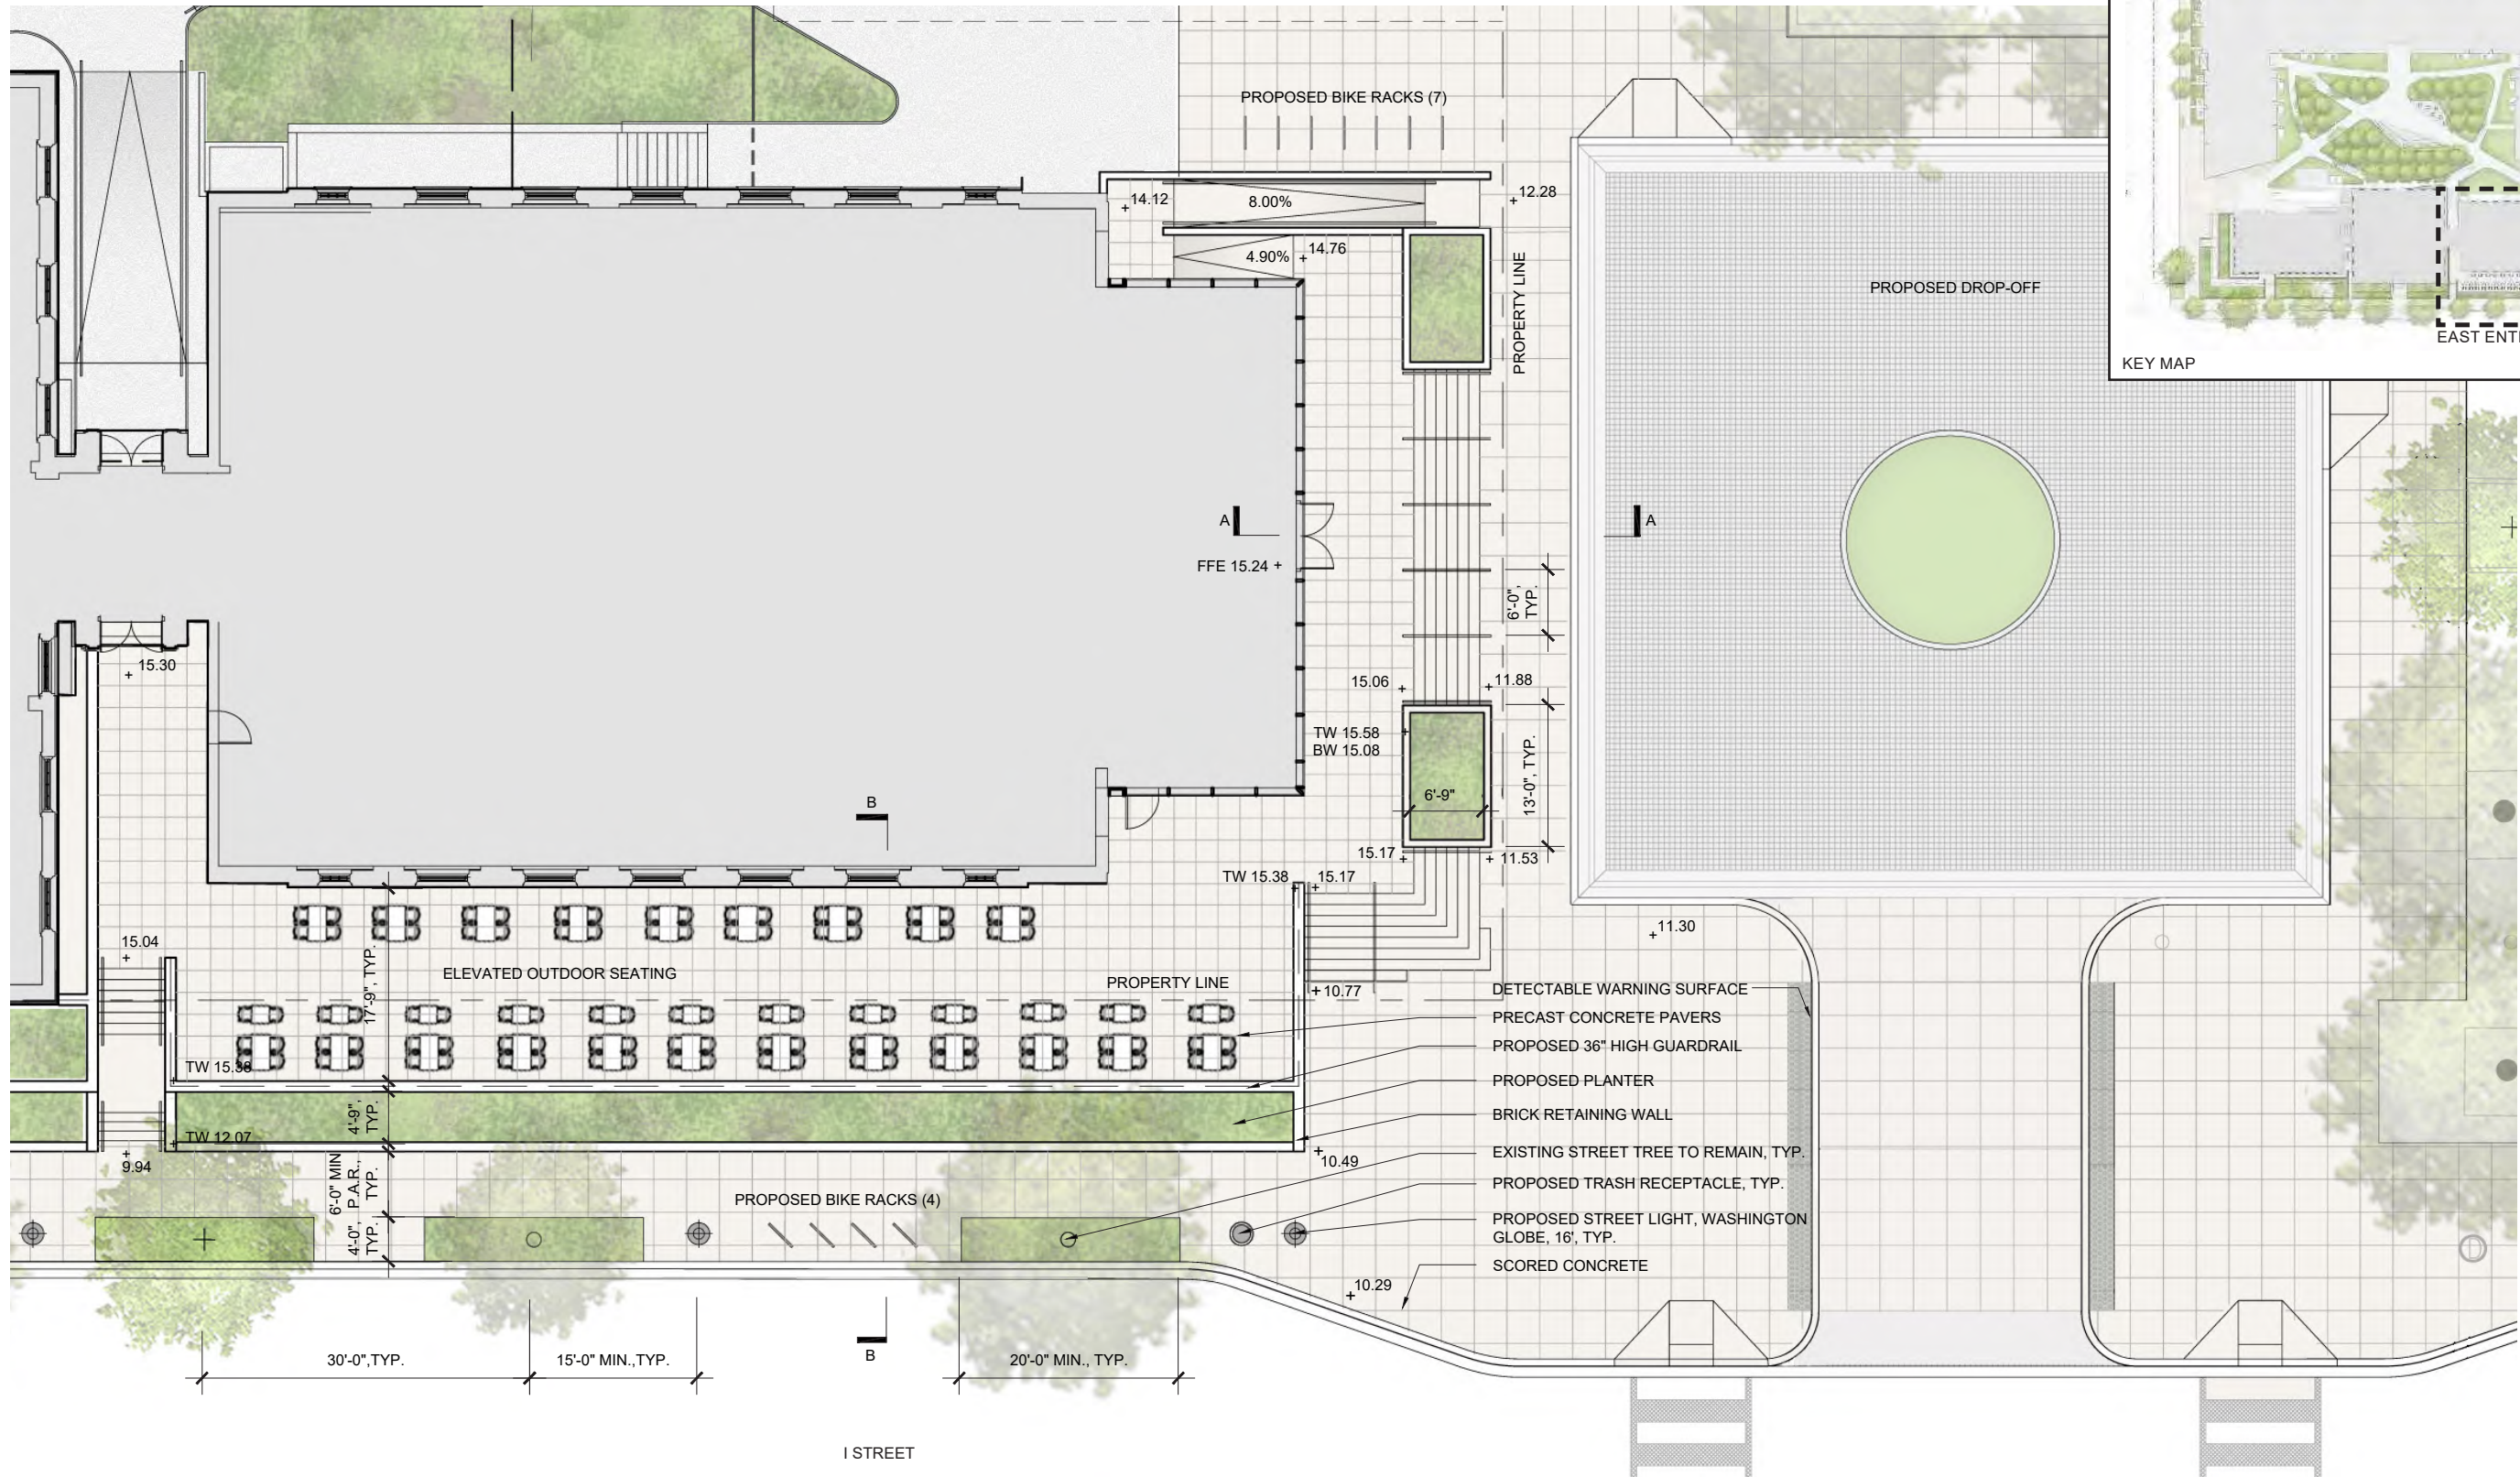


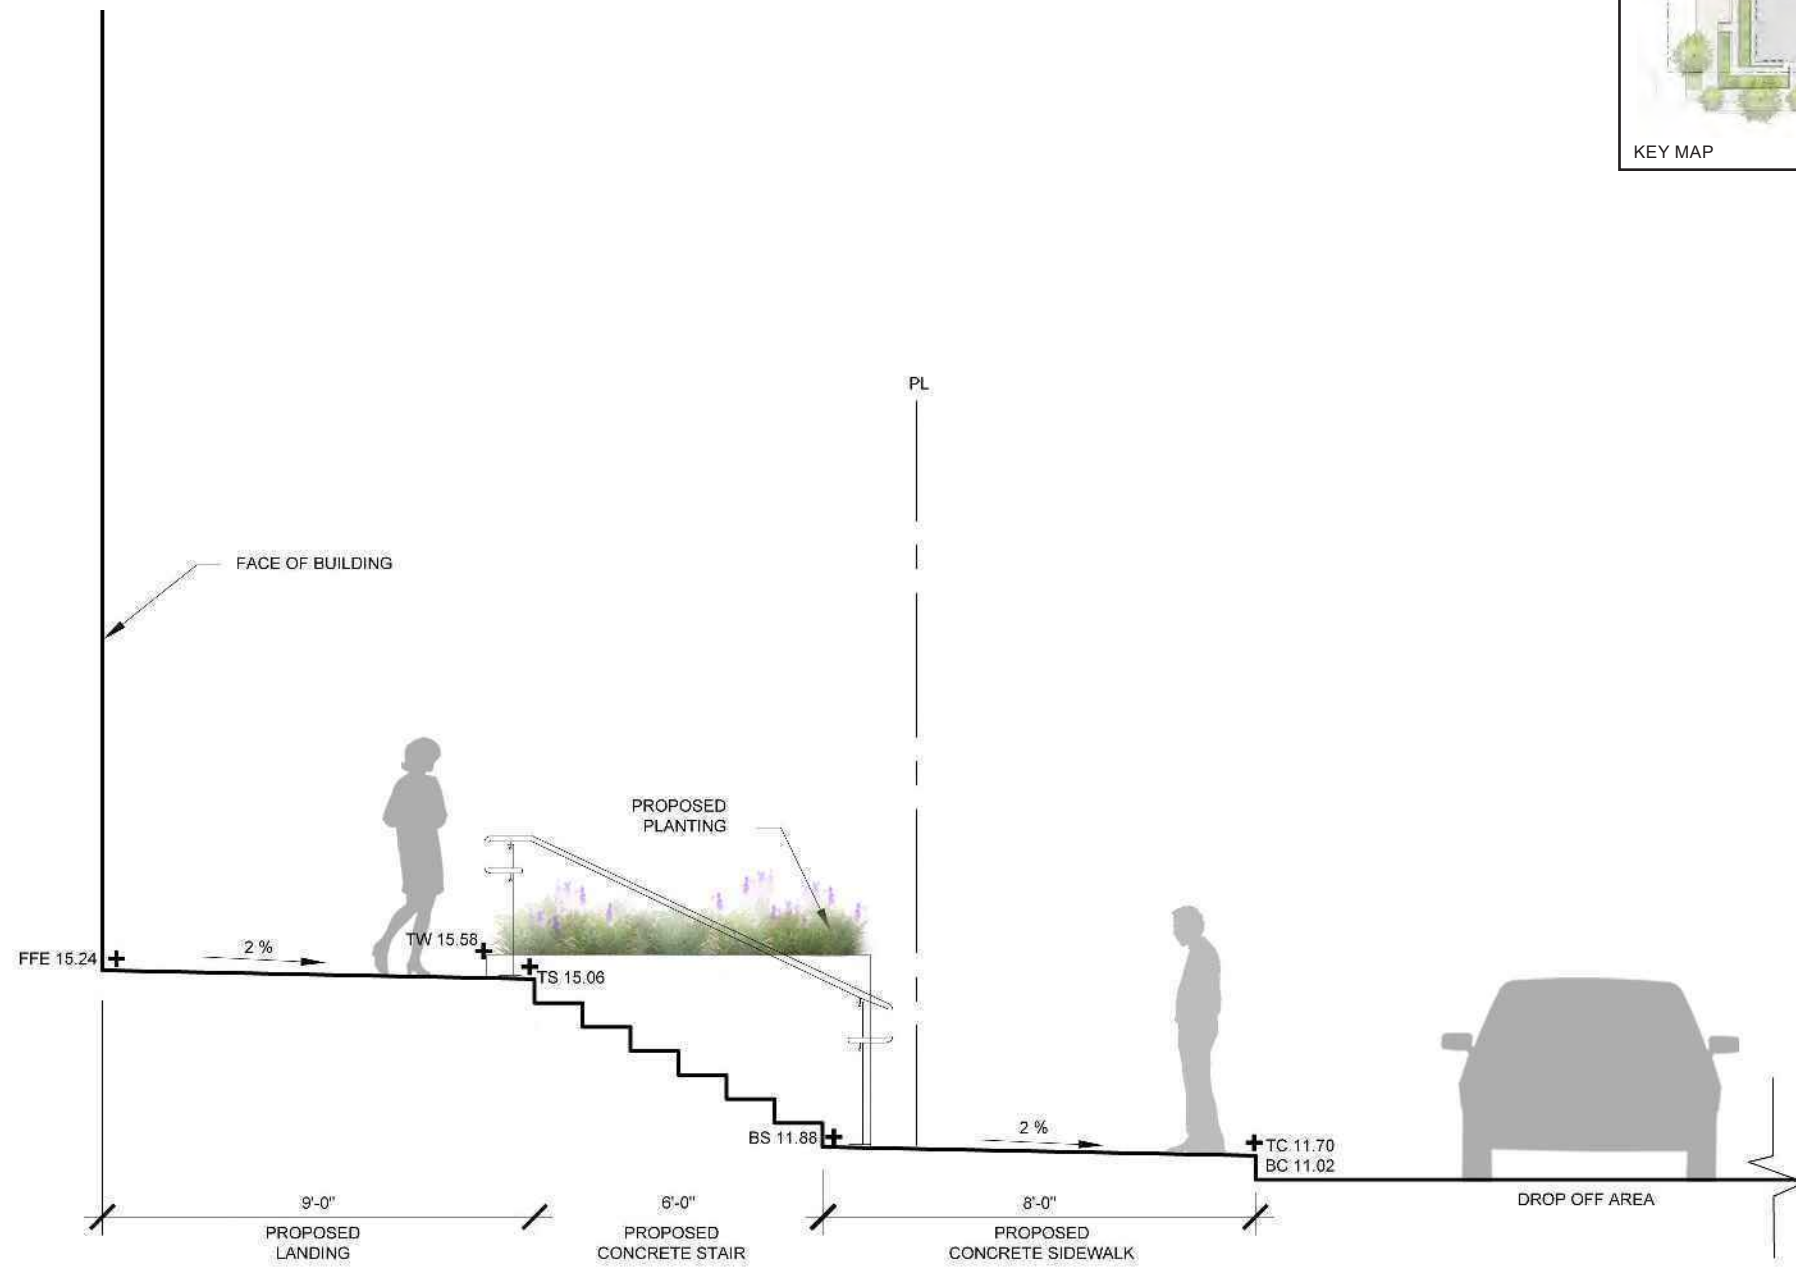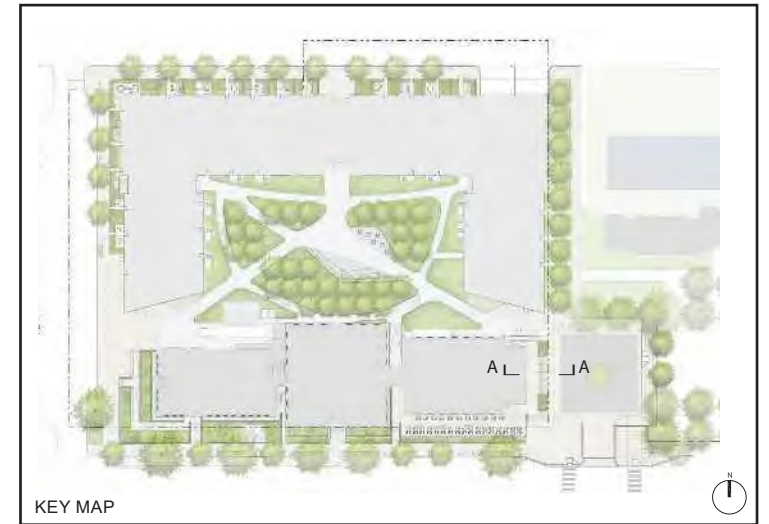


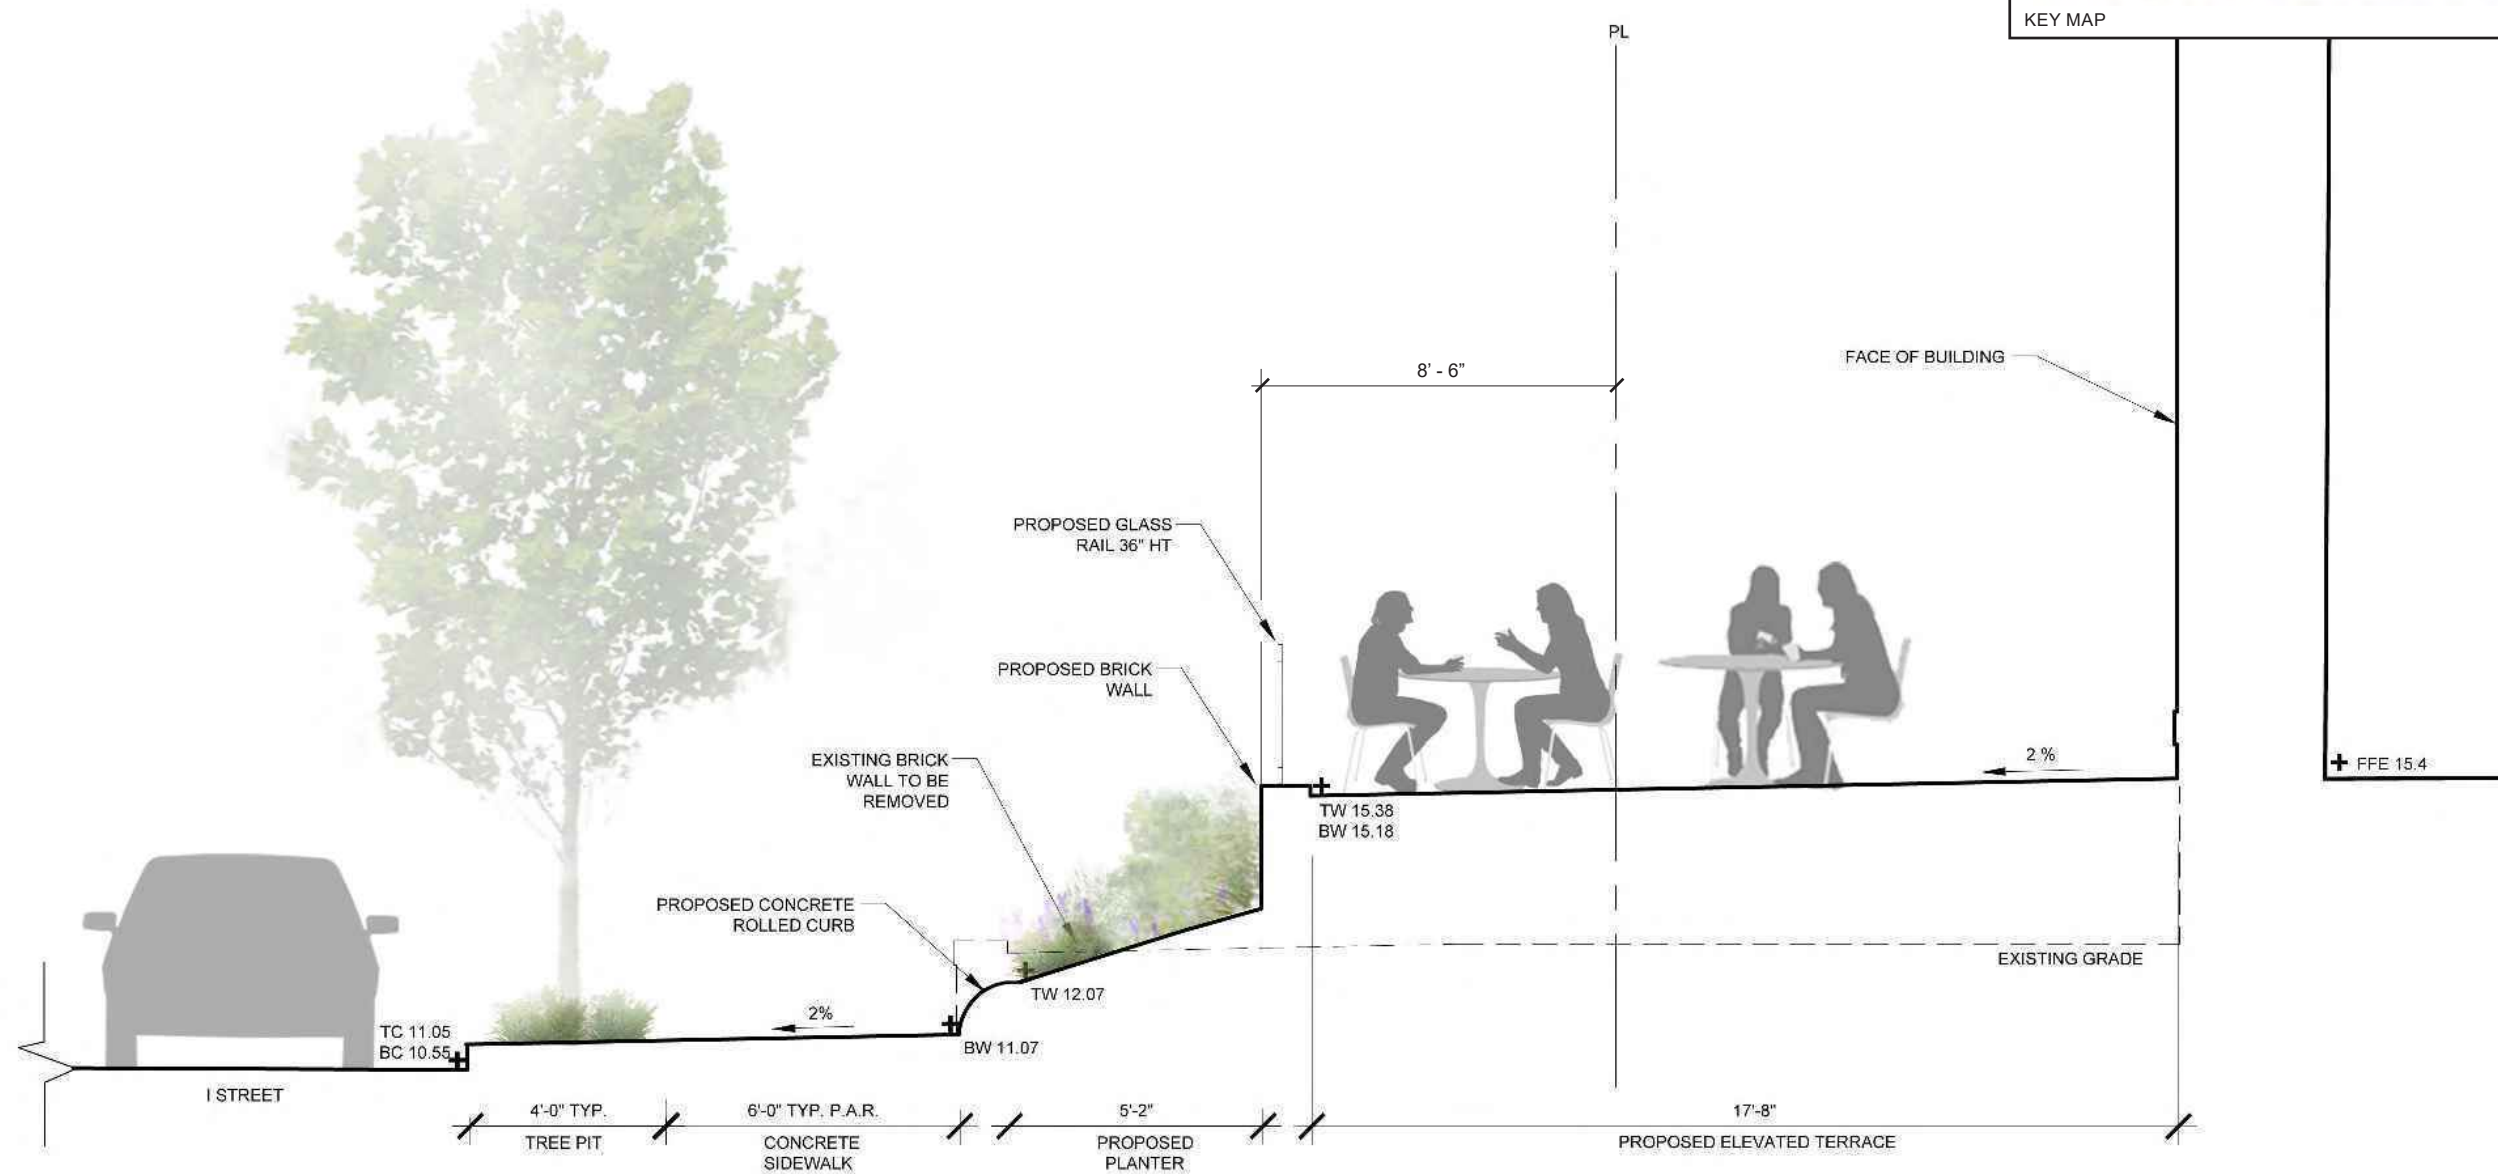

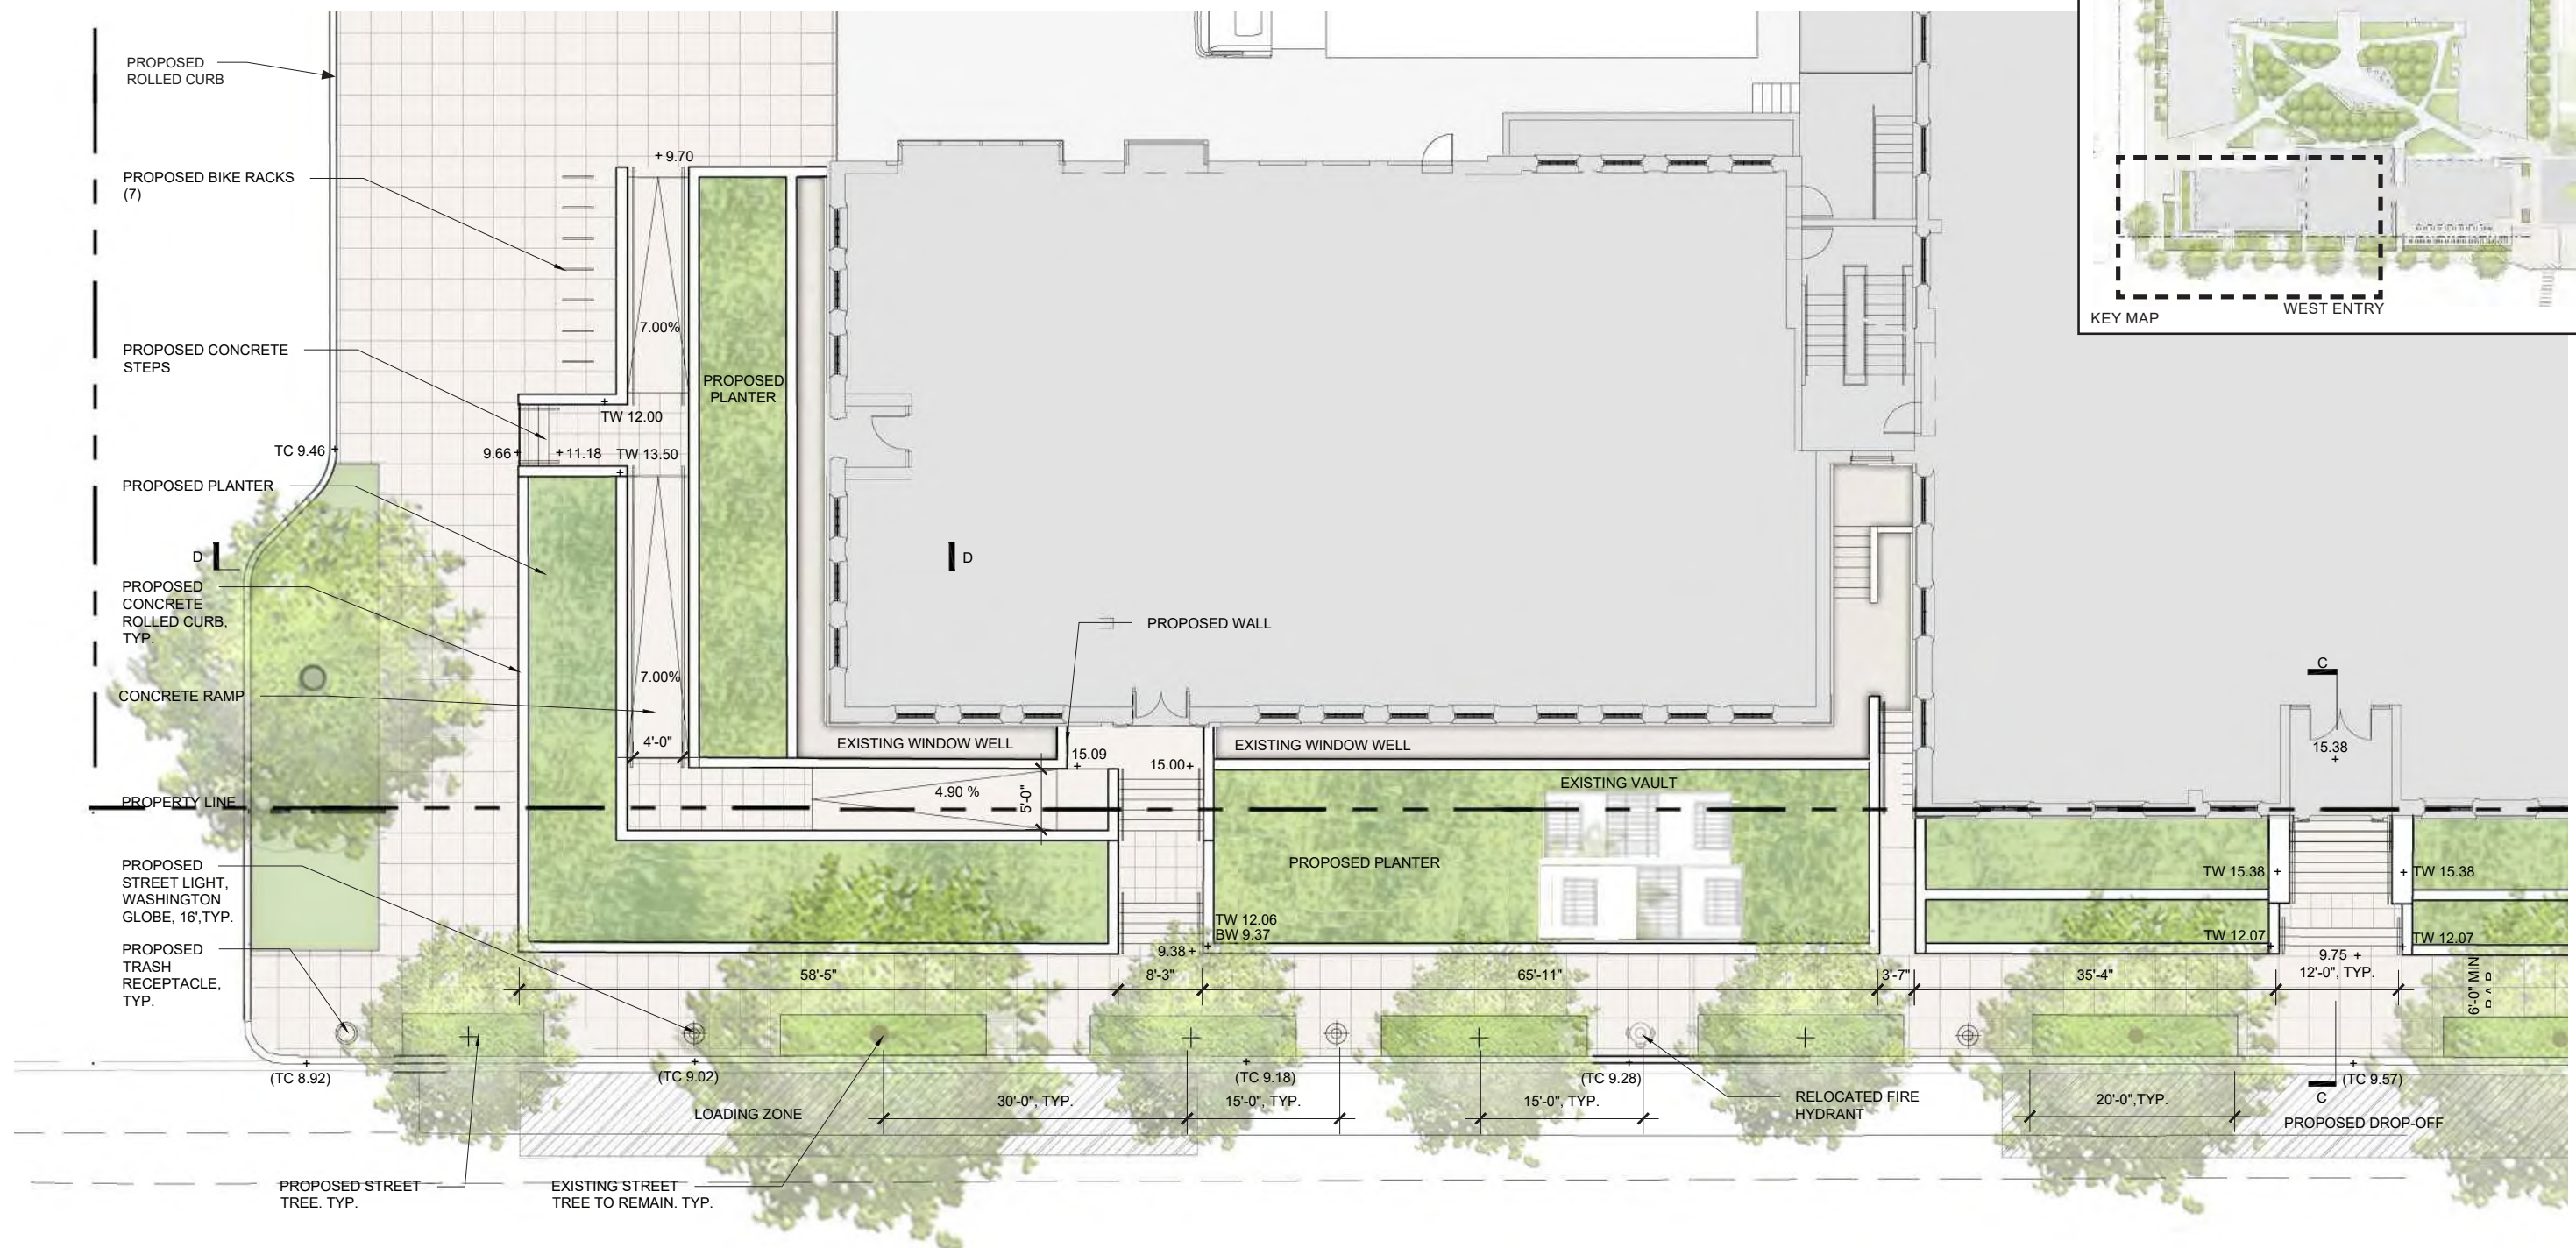

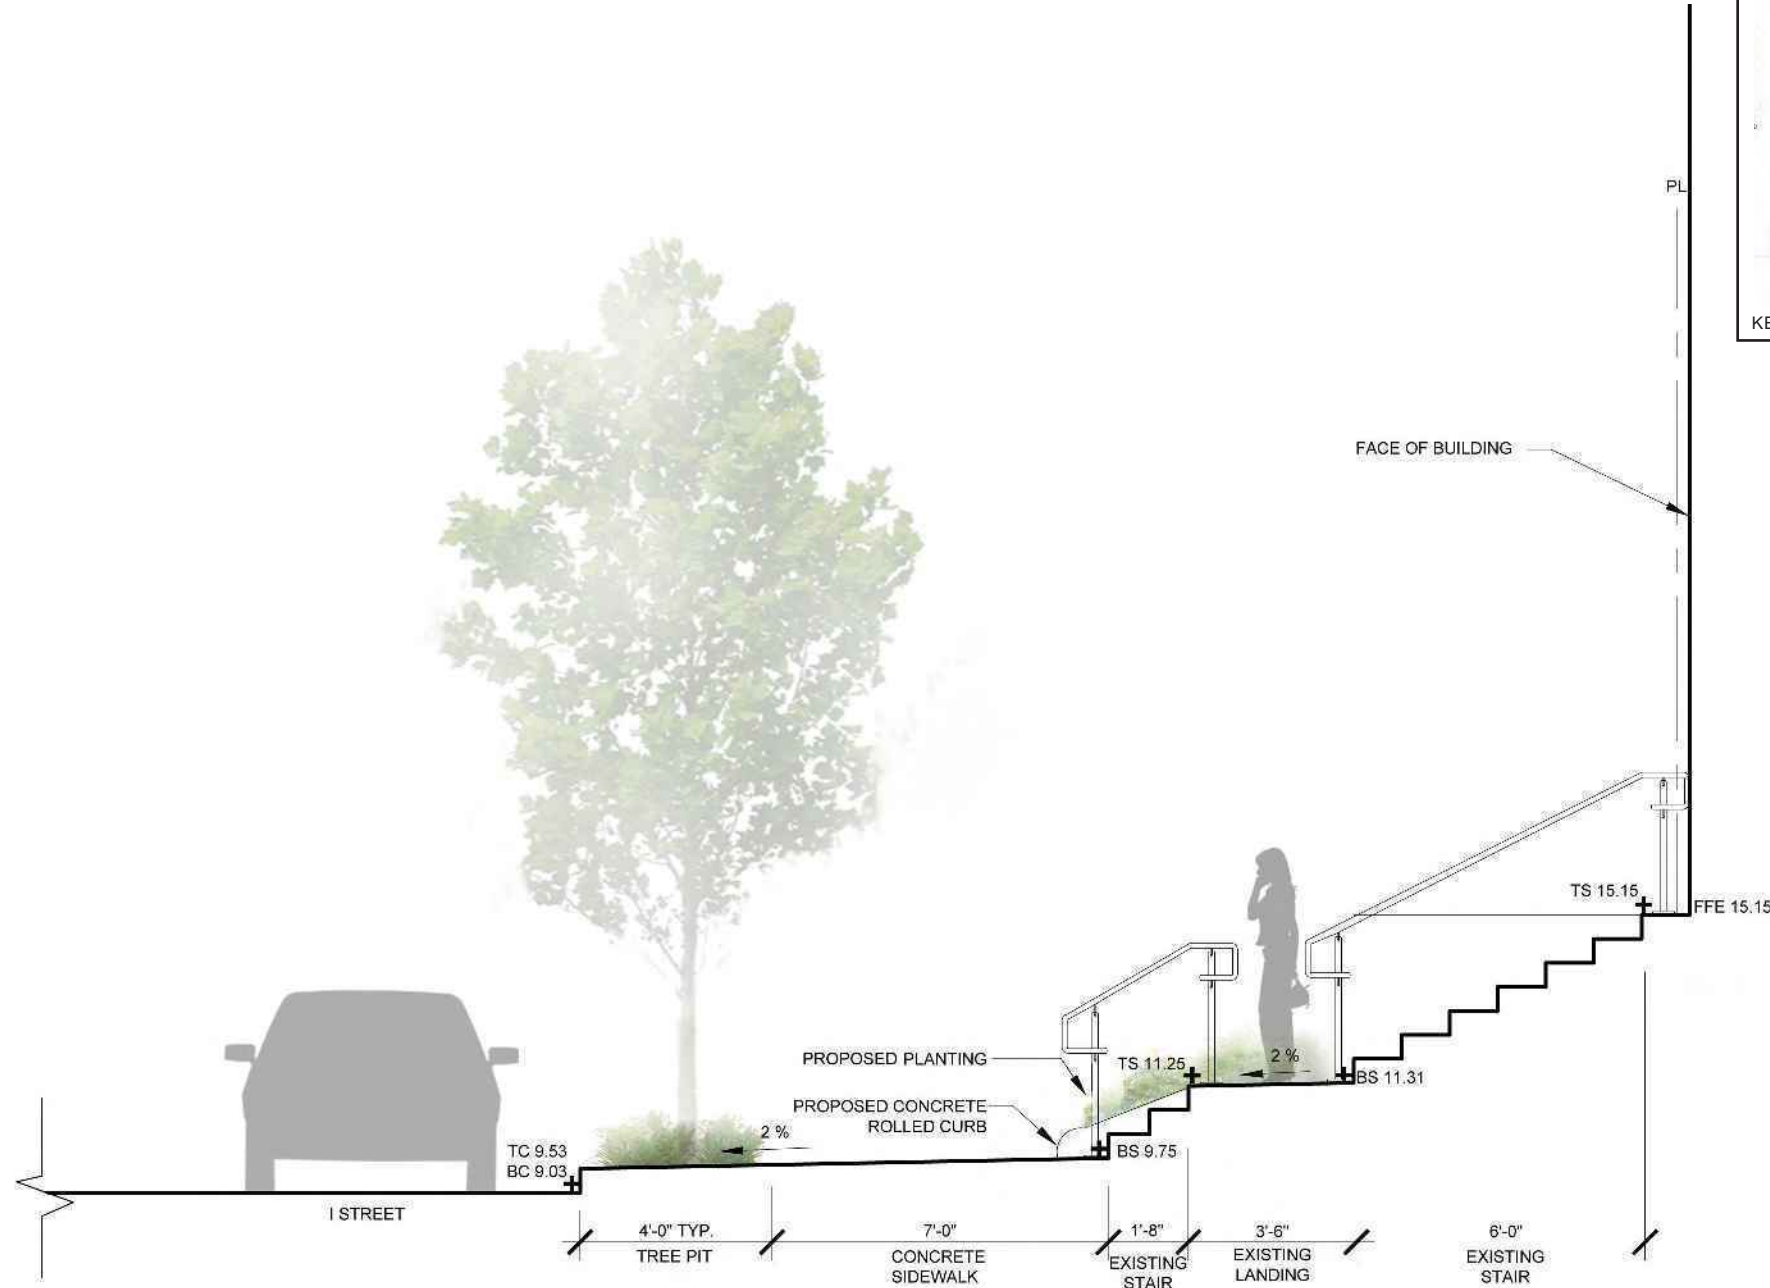

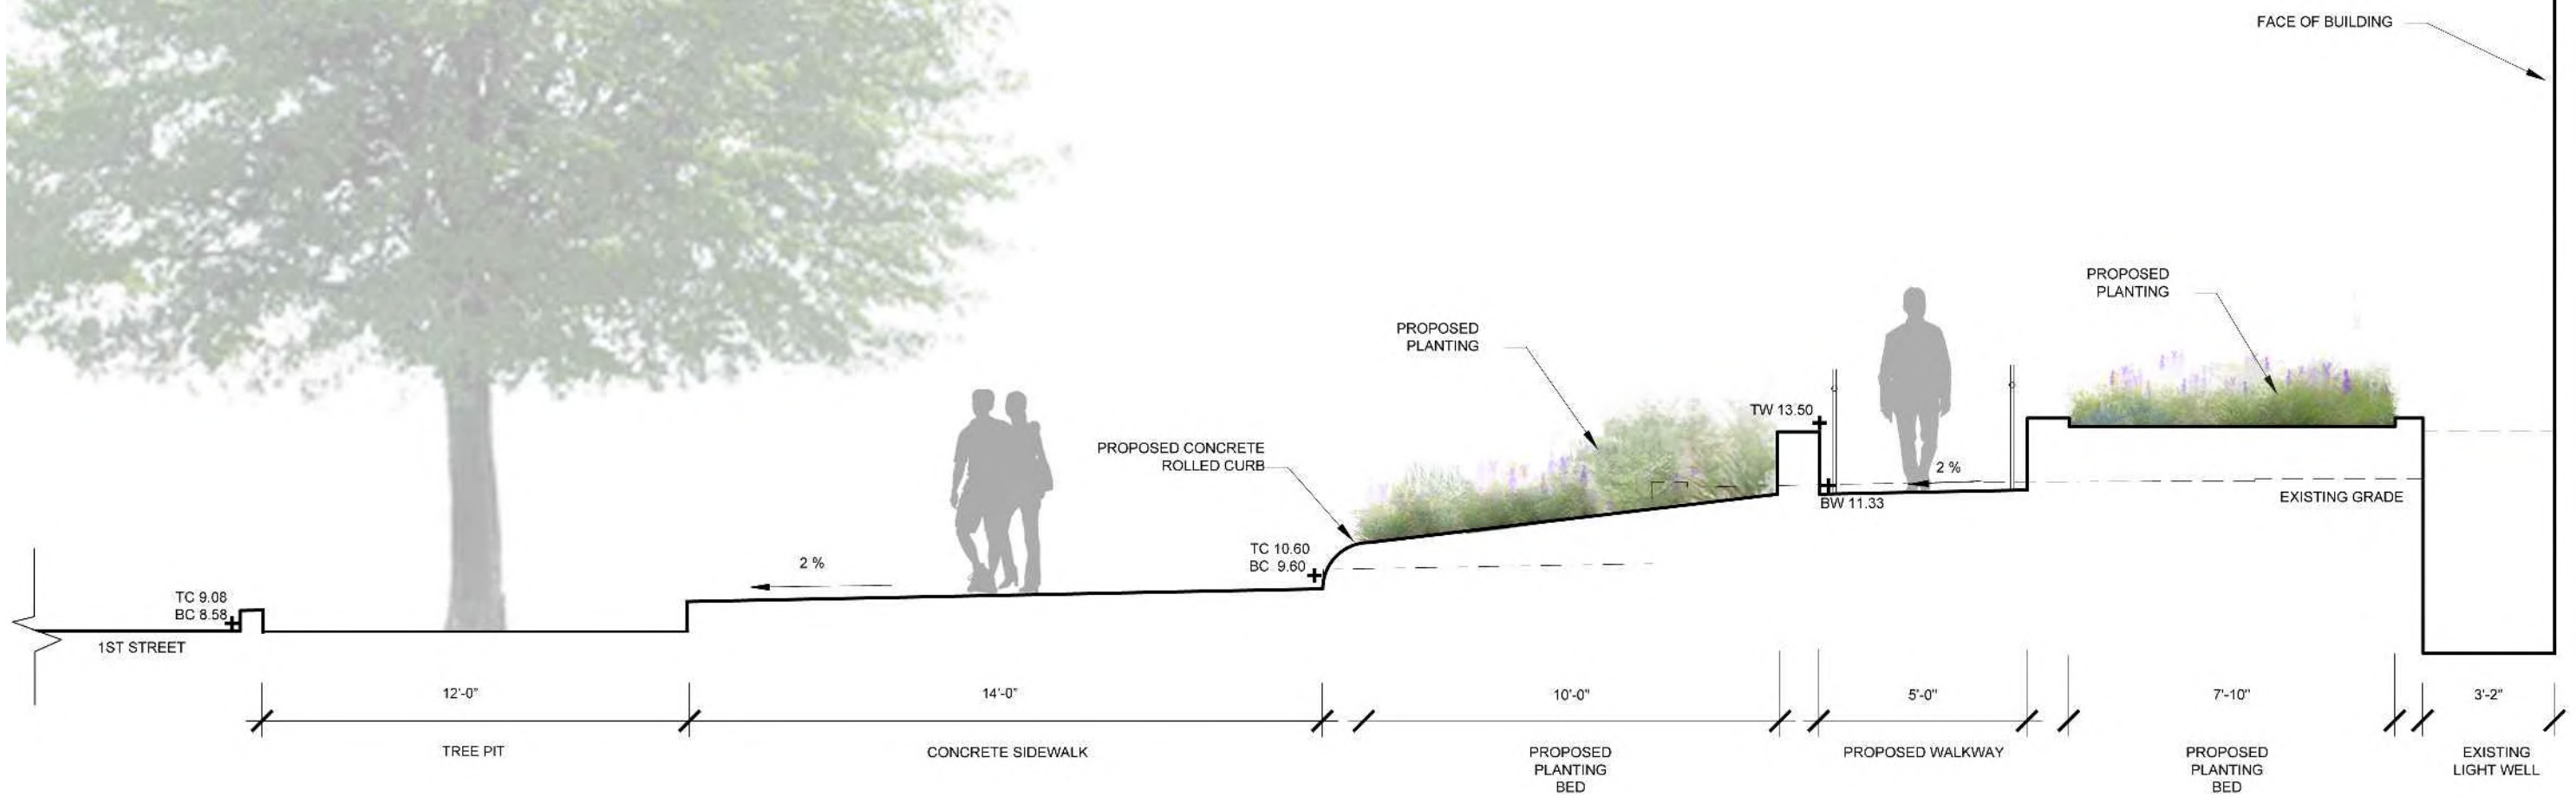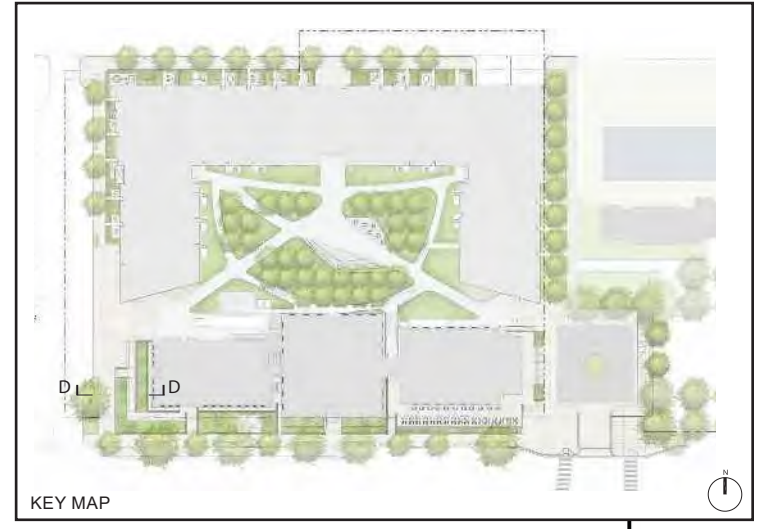


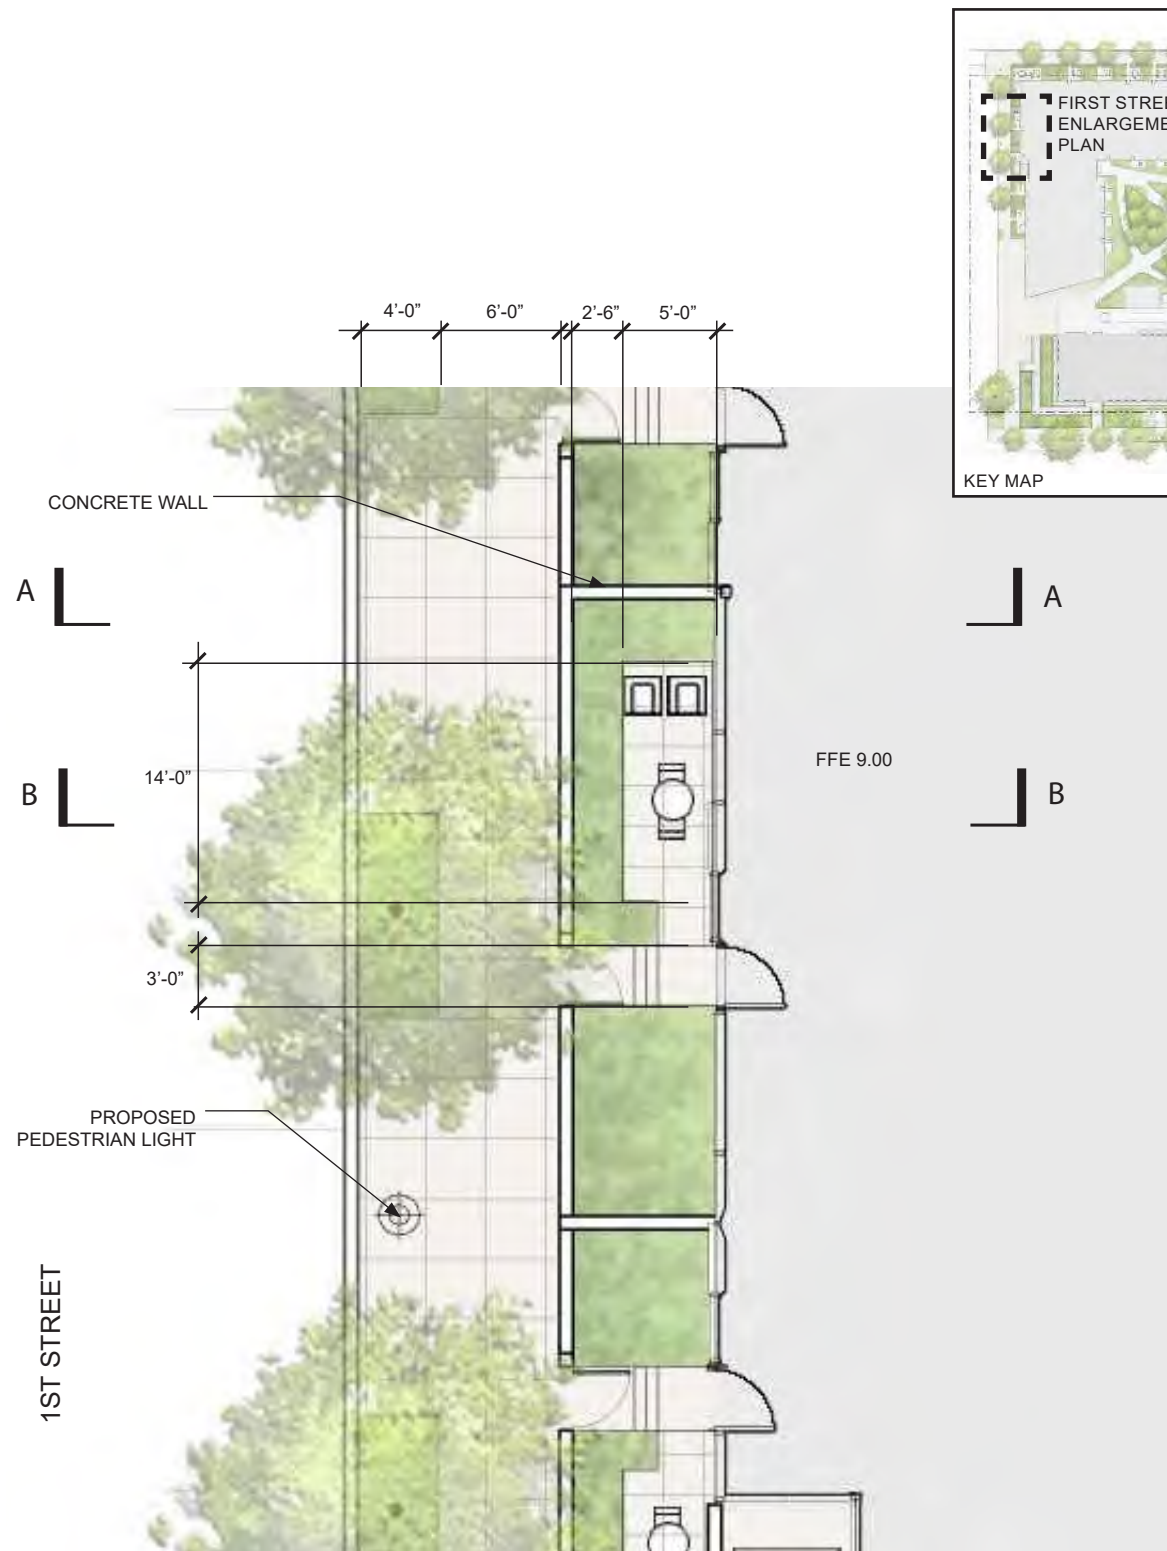


FIRST STREET ENLARGEMENT PLAN





KEY MAP

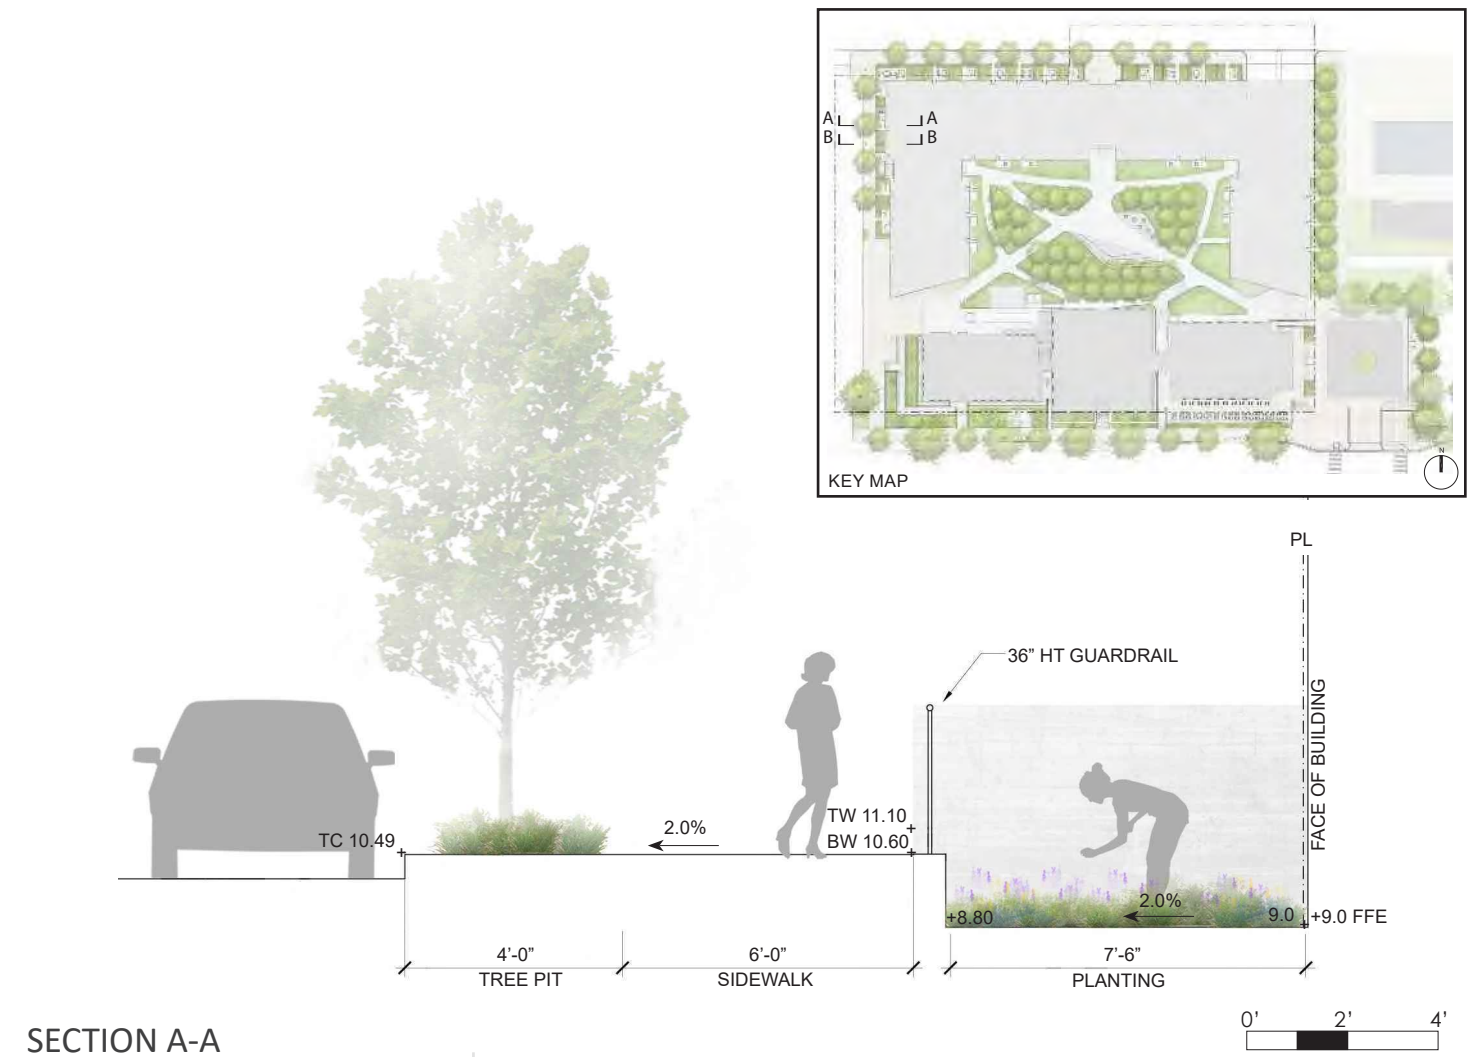

SECTION A-A


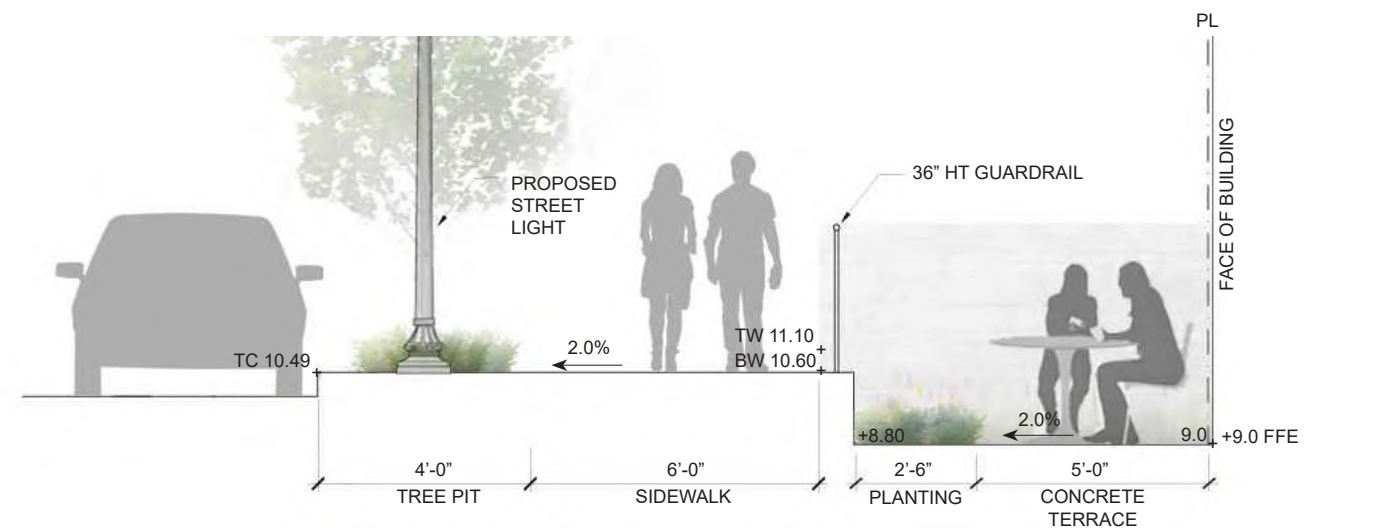


SECTION B-B

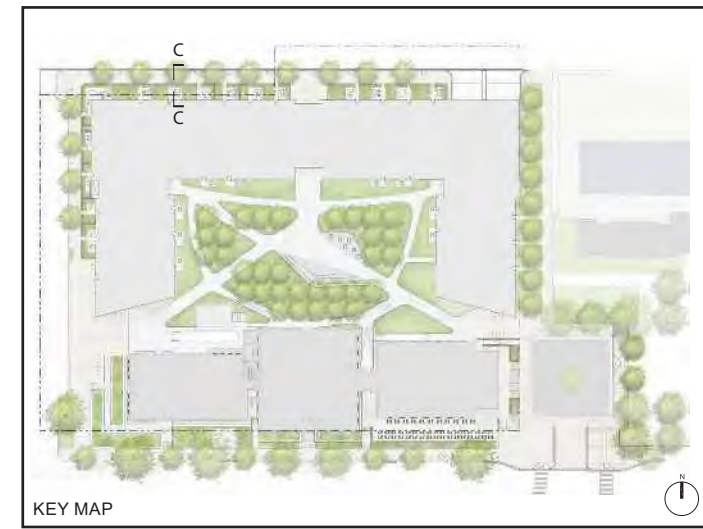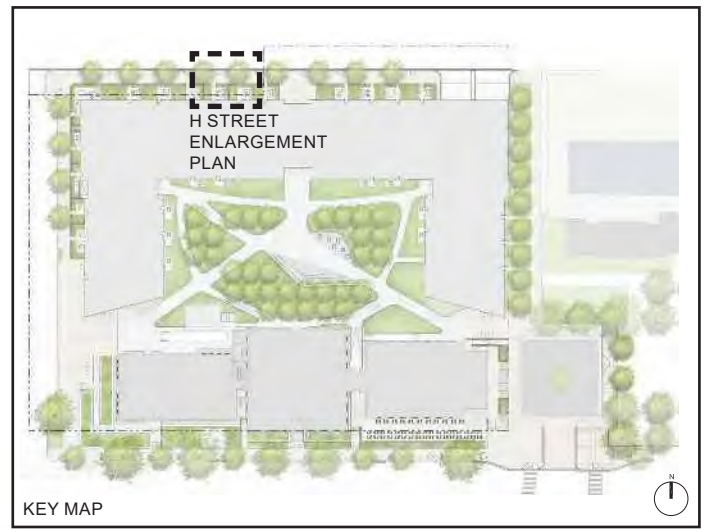


H STREET

BOARD FORM
CONCRETE WALL

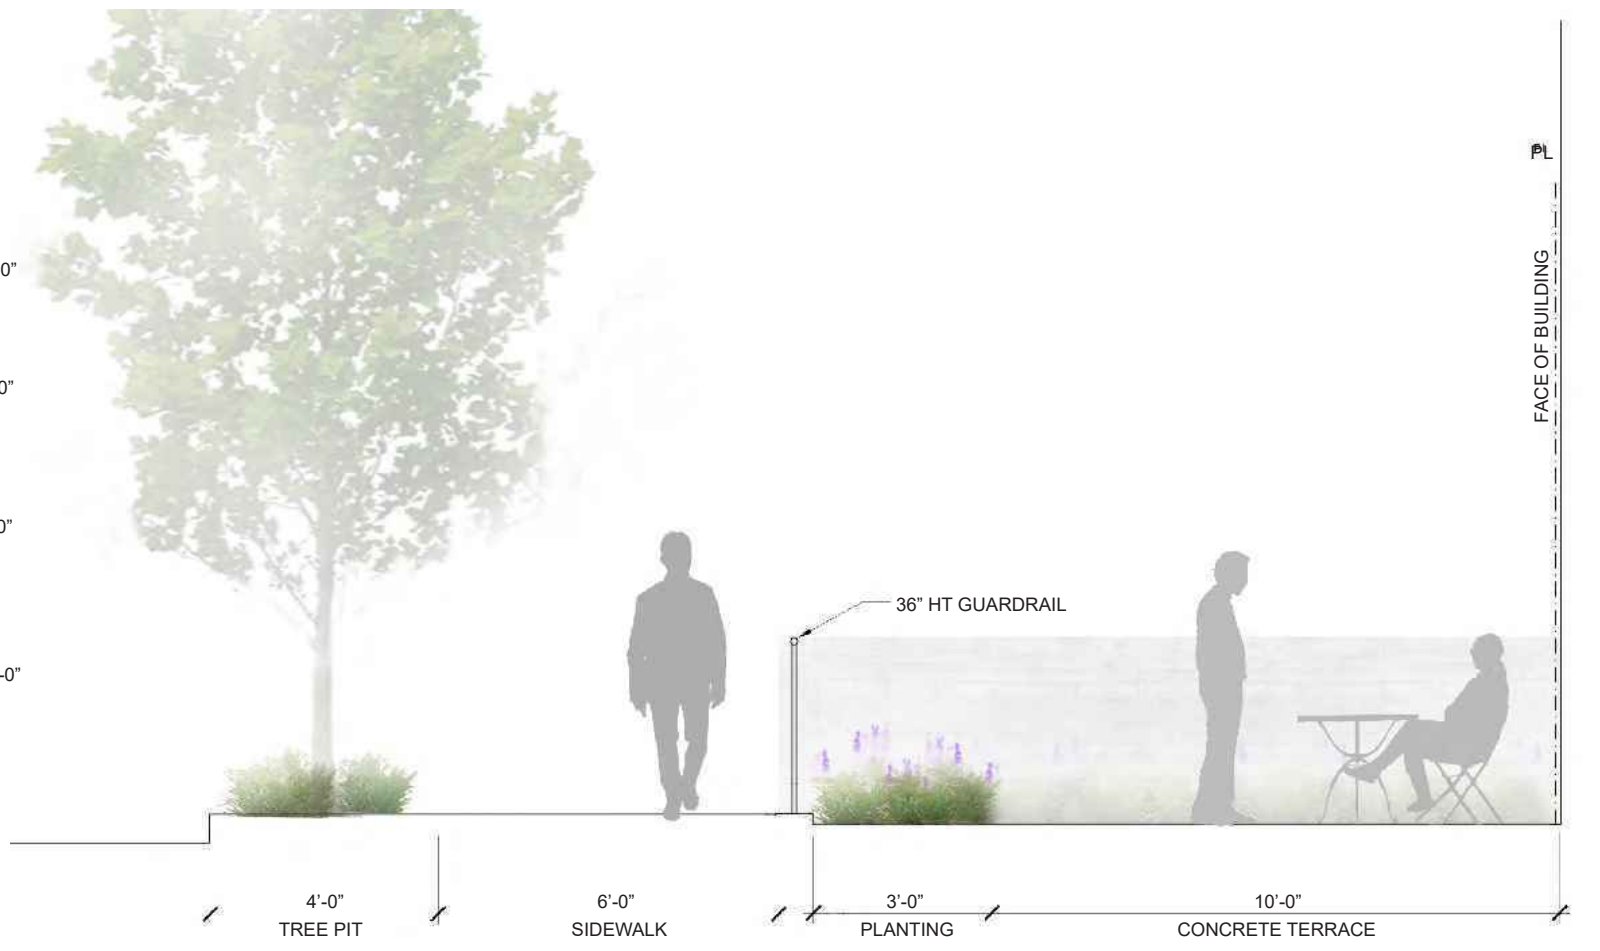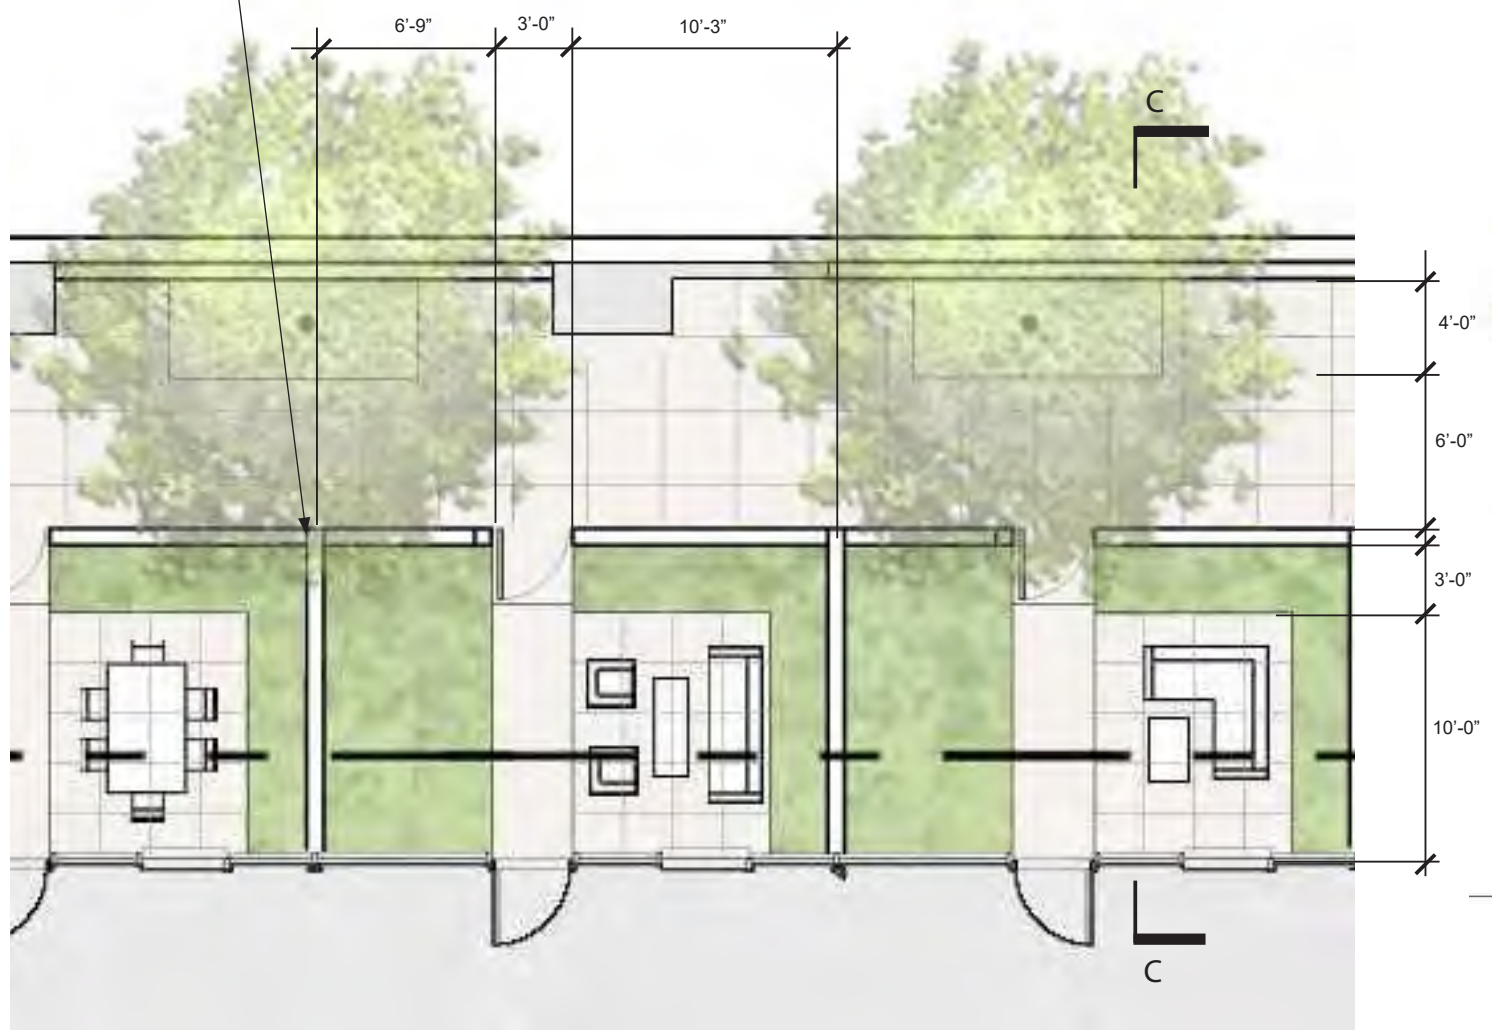

H STREET ENLARGEMENT PLAN

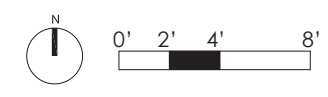


SECTION C-C





H STREET ELEVATION

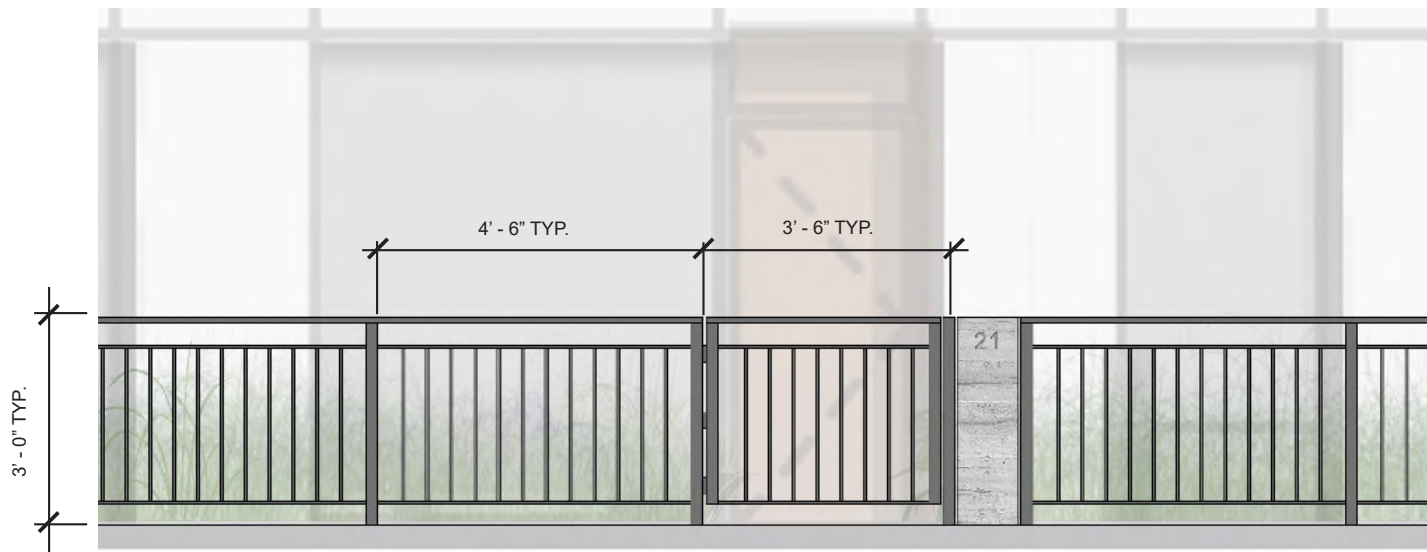


ZOOMED ELEVATION



COLUMN DETAIL



SUPPORTIVE IMAGERY

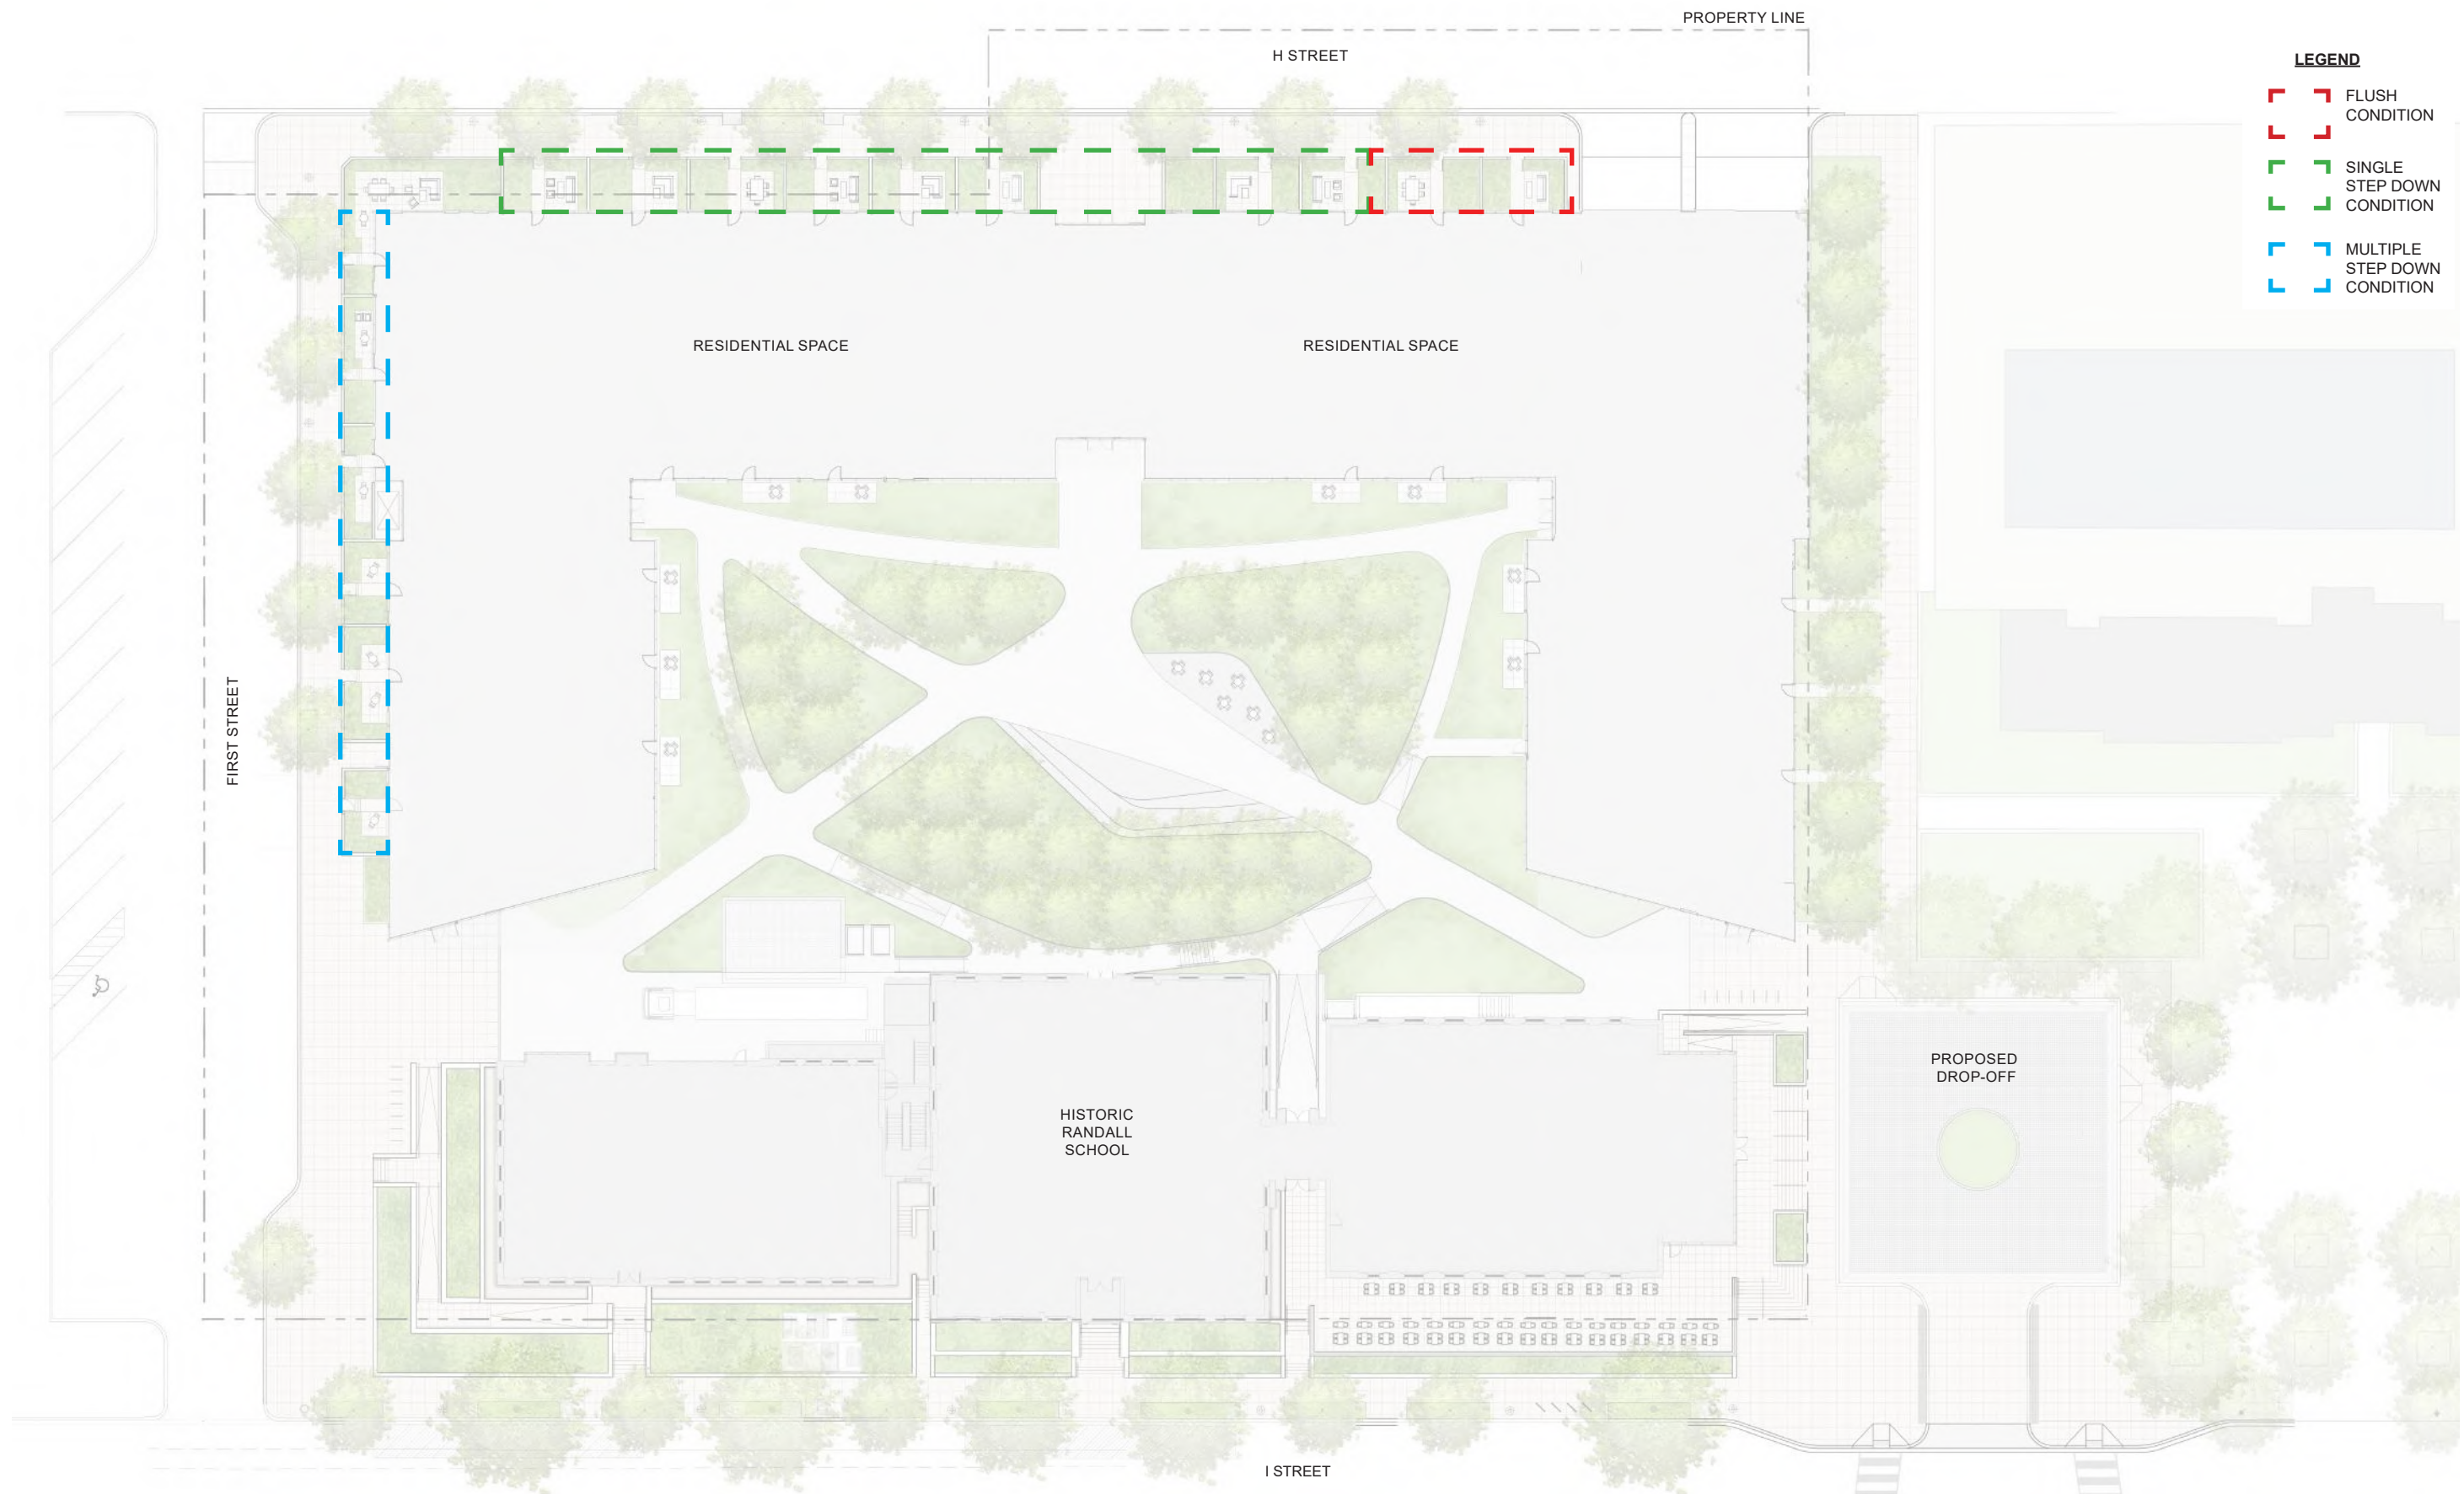

- LEGEND**
- ┌┐ FLUSH CONDITION
 - ┌┐ SINGLE STEP DOWN CONDITION
 - ┌┐ MULTIPLE STEP DOWN CONDITION



